
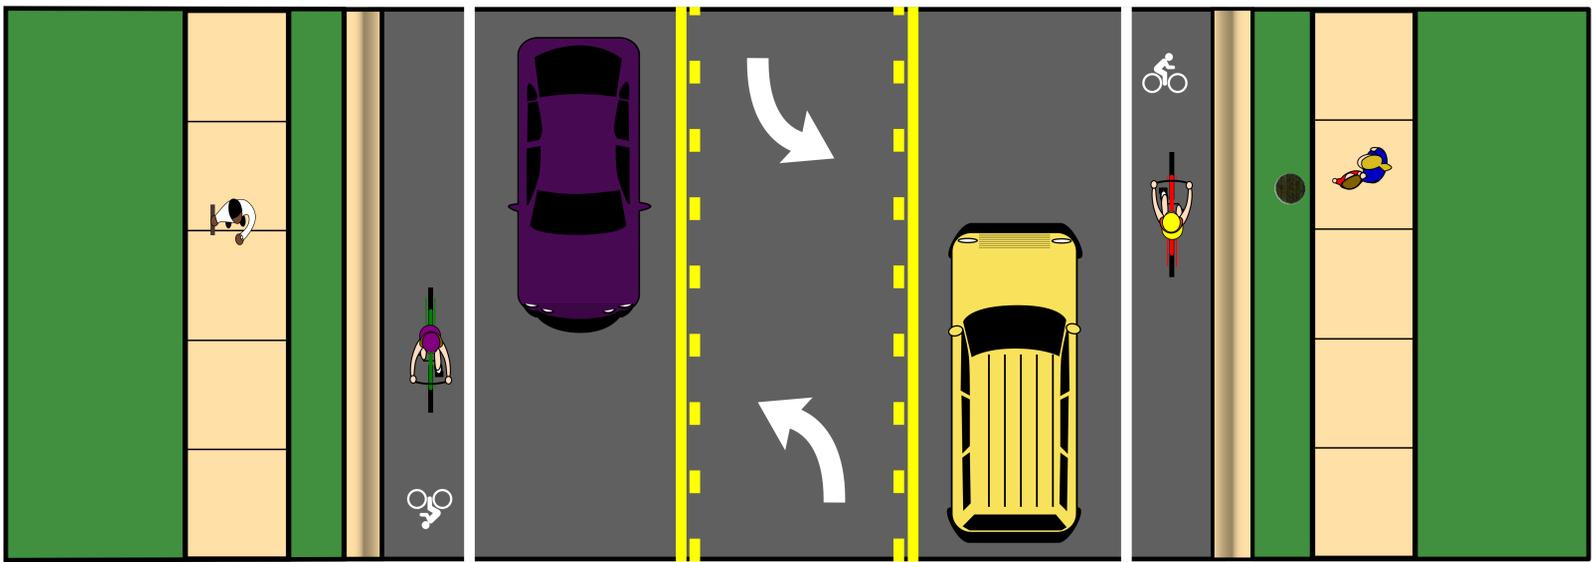




SR26 Typical Curbed Roadway Sections

TYPICAL CURBED SECTION

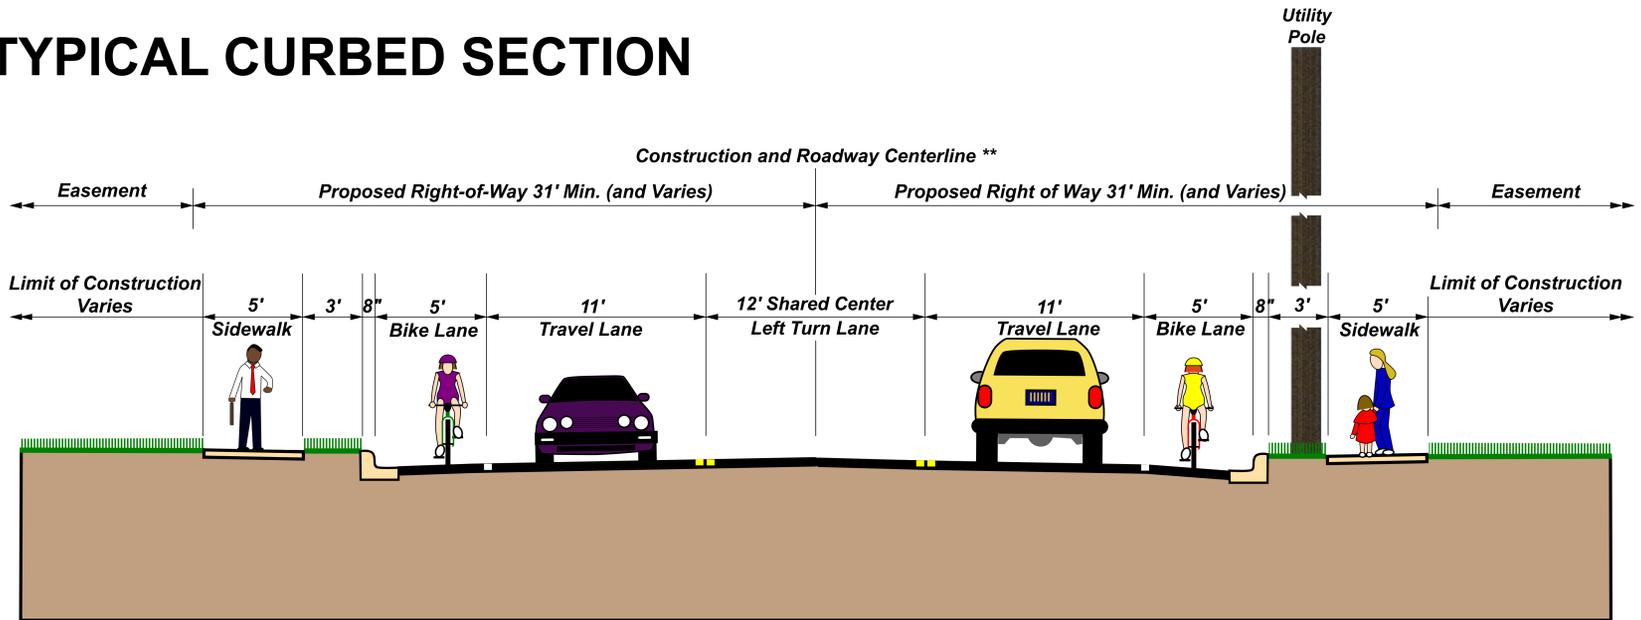

** Construction Baseline may shift to the right or left of the Roadway Centerline. See plans for details.

TYPICAL CURBED SECTION WITH RIGHT TURN LANE

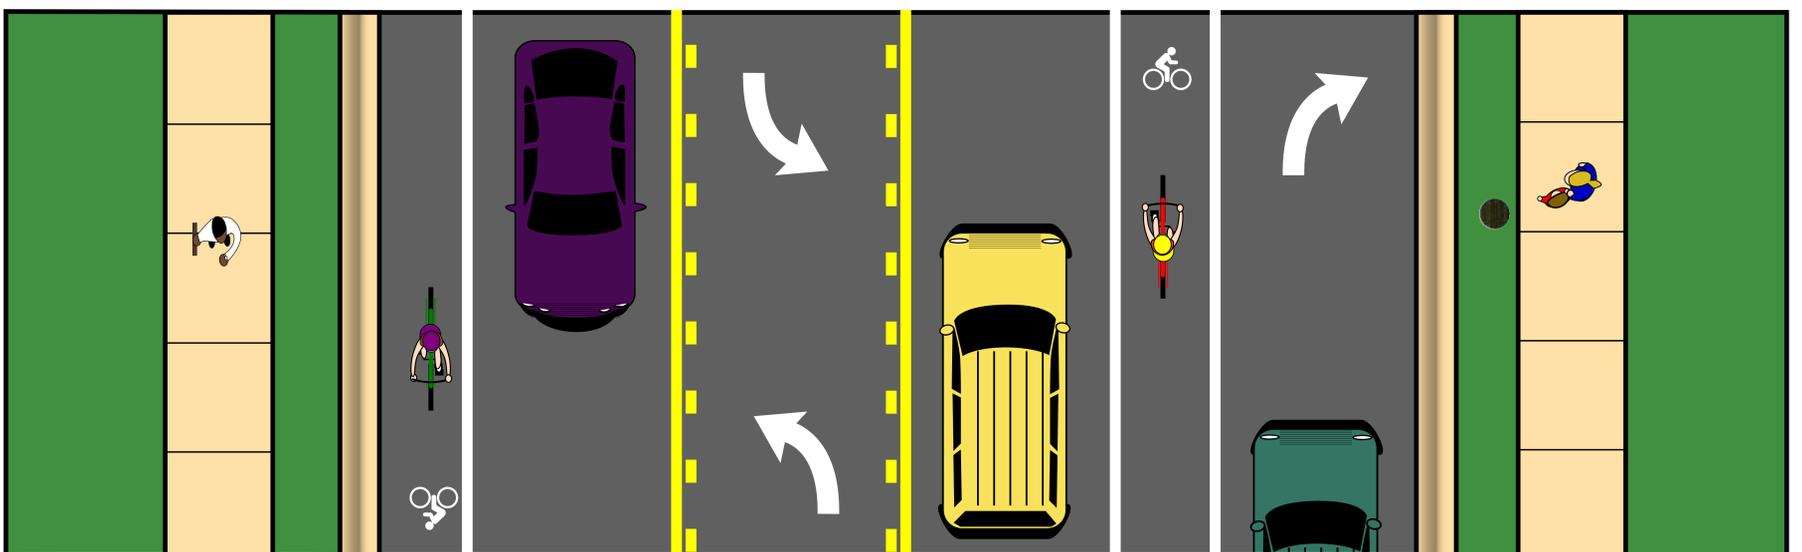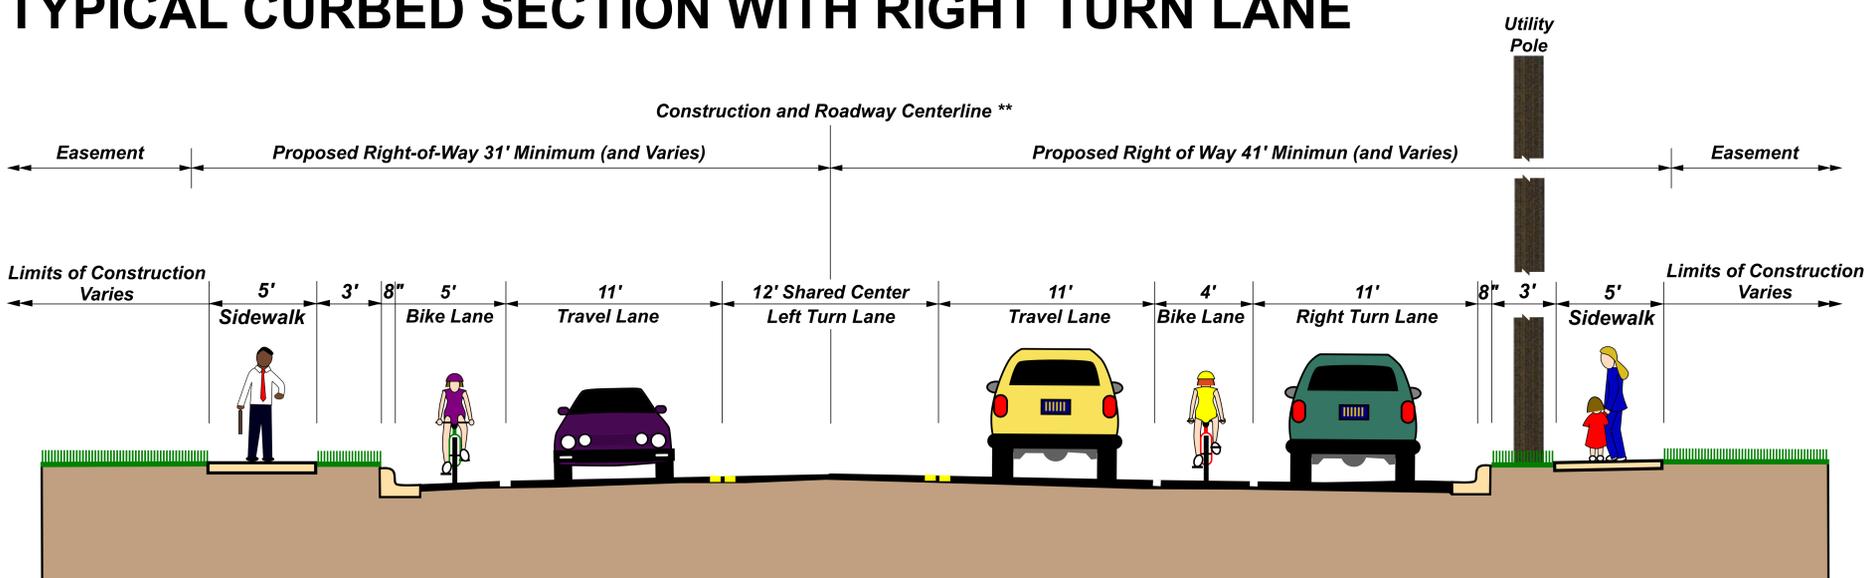

** Construction Baseline may shift to the right or left of the Roadway Centerline. See plans for details.