


# HEP NCC SR 41 AND FAULKLAND ROAD INTERSECTION IMPROVEMENTS

PROPOSED IMPROVEMENTS

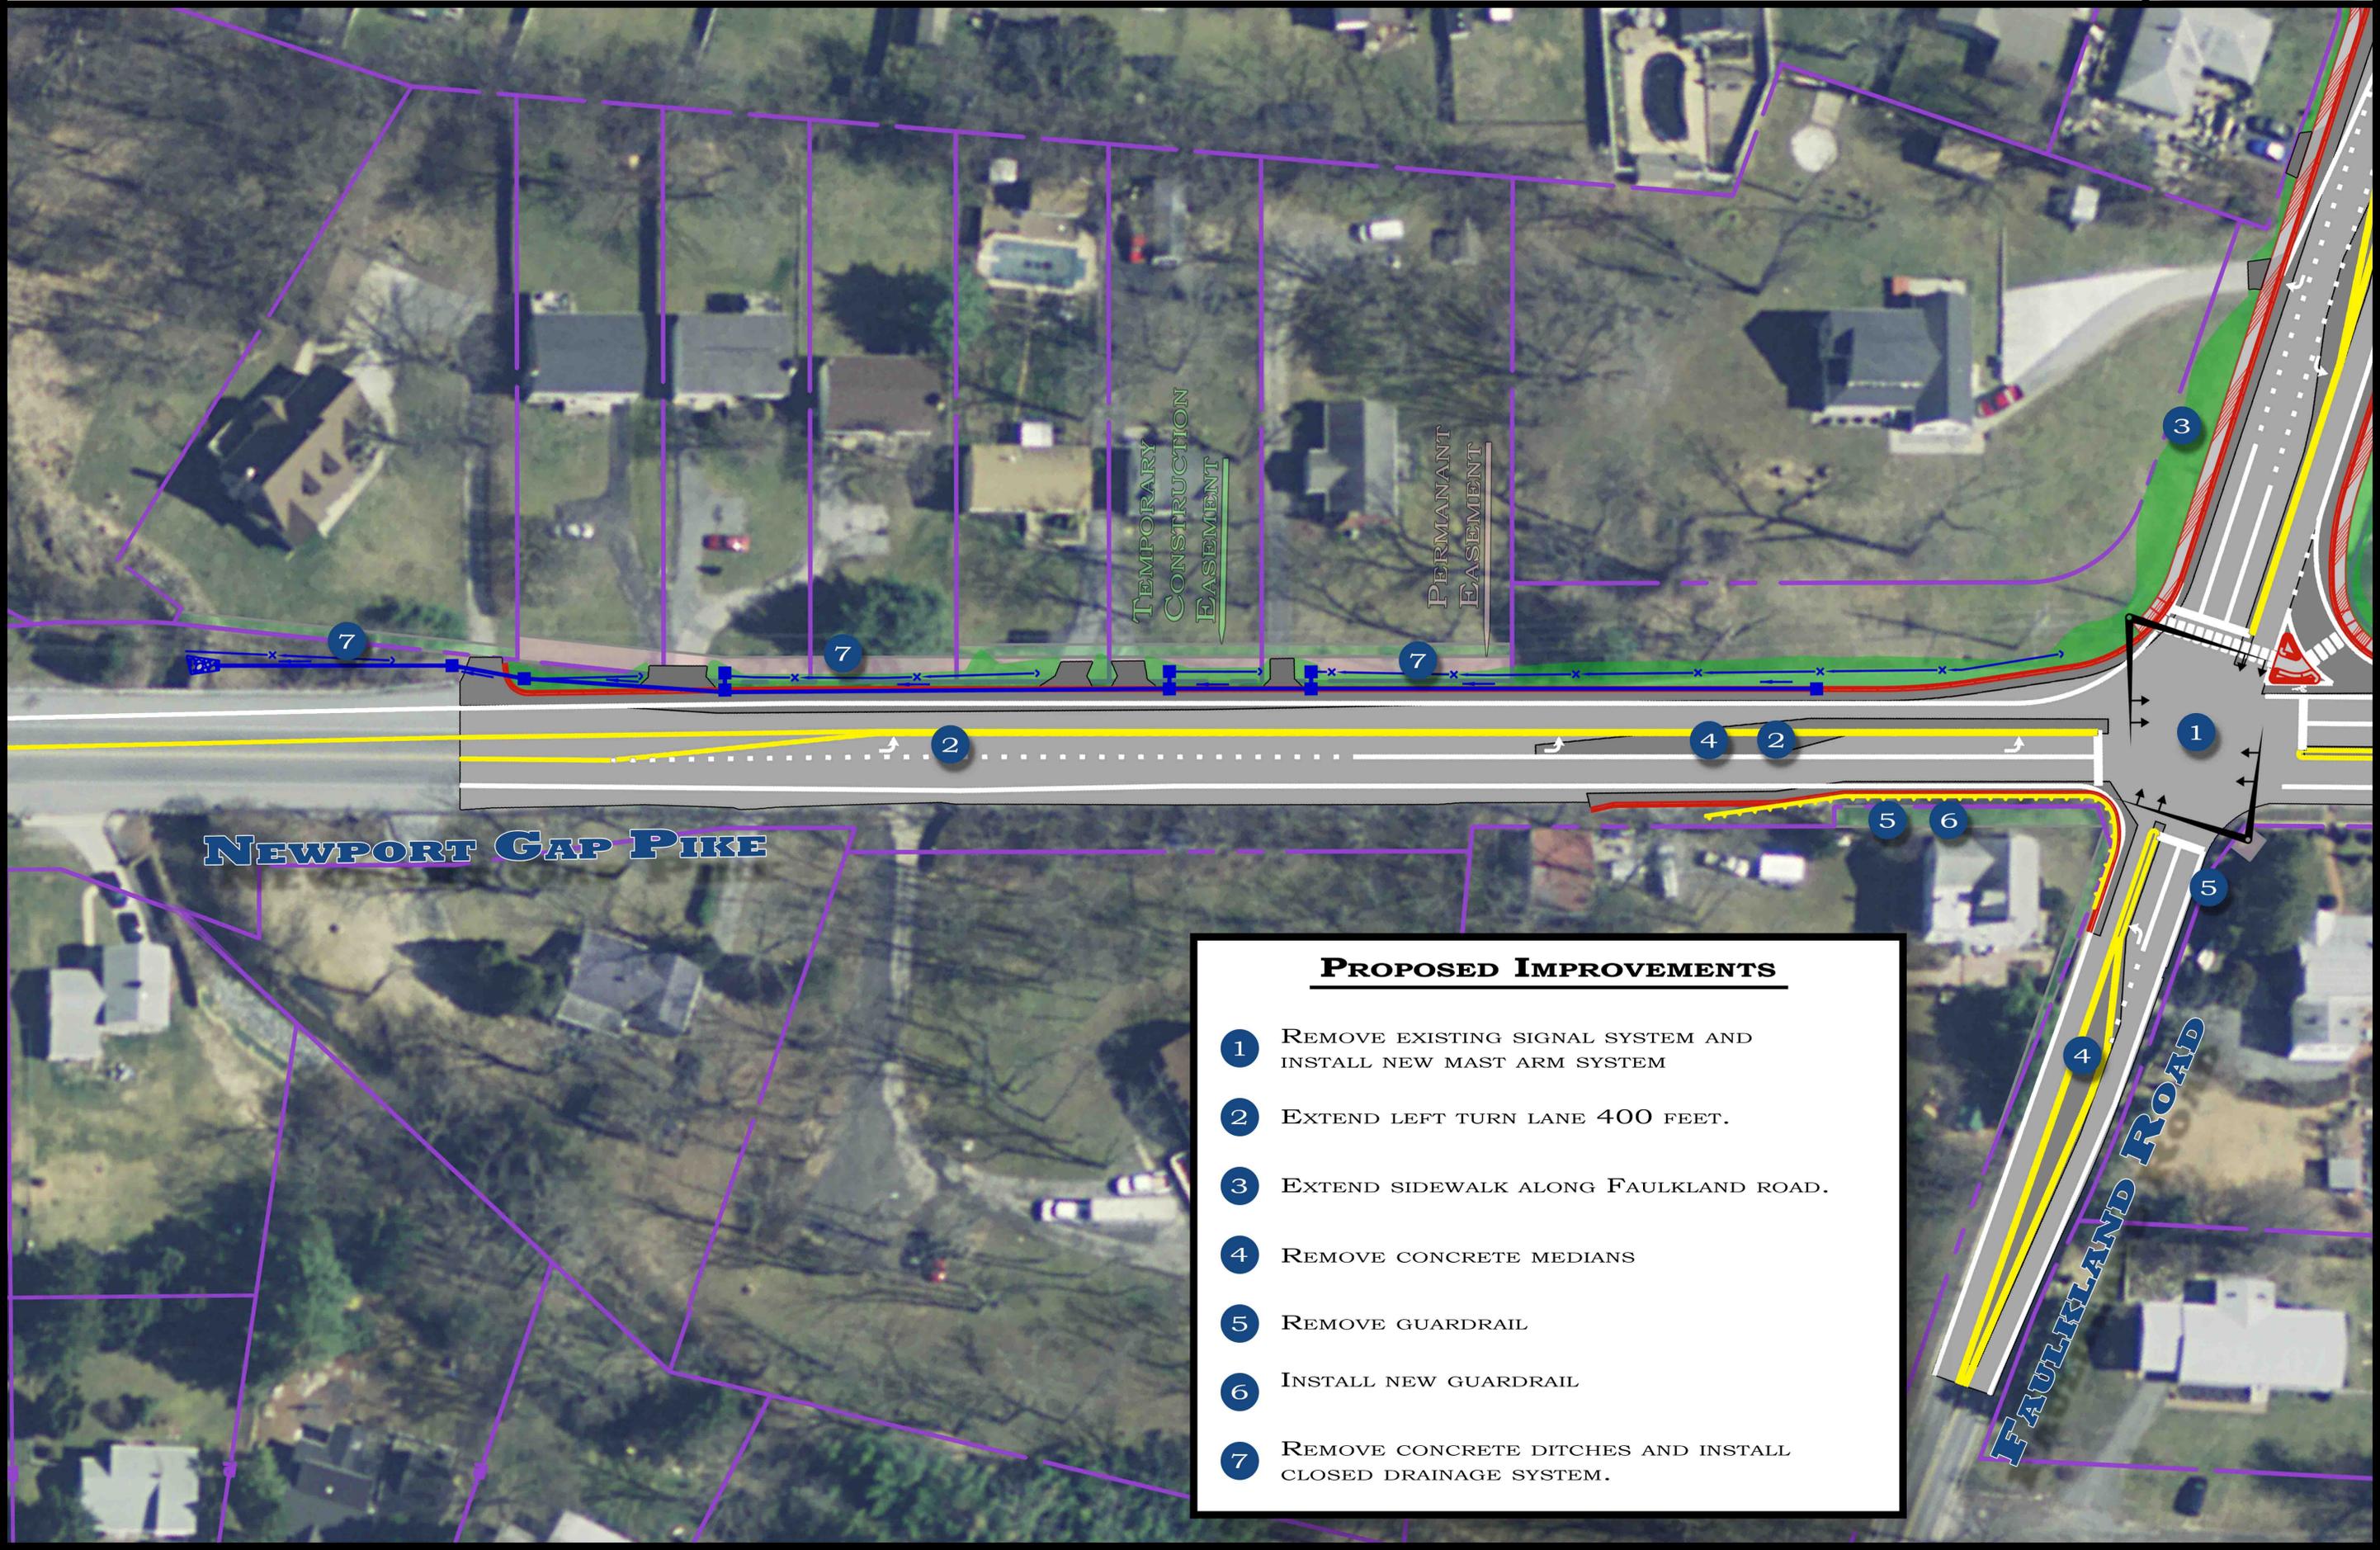

## PROPOSED IMPROVEMENTS

- 1 REMOVE EXISTING SIGNAL SYSTEM AND INSTALL NEW MAST ARM SYSTEM
- 2 EXTEND LEFT TURN LANE 400 FEET.
- 3 EXTEND SIDEWALK ALONG FAULKLAND ROAD.
- 4 REMOVE CONCRETE MEDIANS
- 5 REMOVE GUARDRAIL
- 6 INSTALL NEW GUARDRAIL
- 7 REMOVE CONCRETE DITCHES AND INSTALL CLOSED DRAINAGE SYSTEM.