




US 113 NORTH / SOUTH STUDY

TO MARYLAND

TO GEORGETOWN

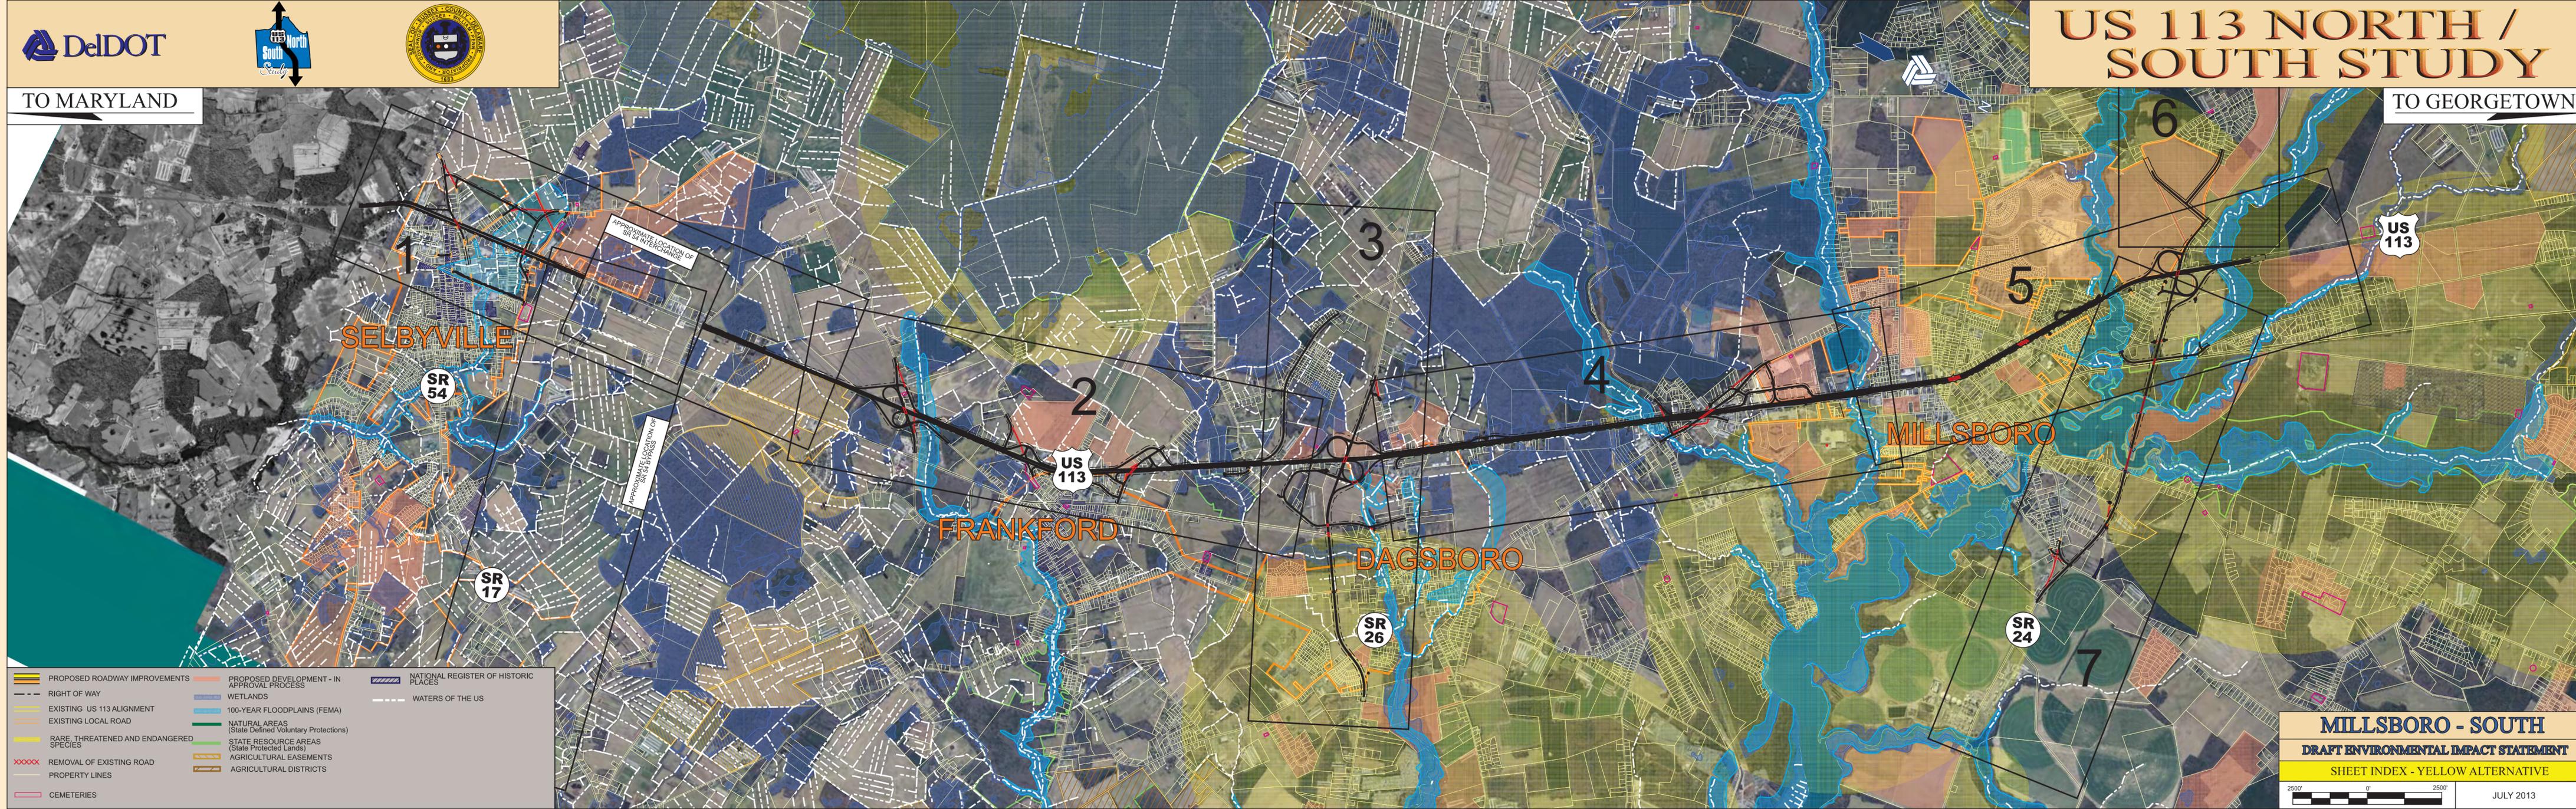


	PROPOSED ROADWAY IMPROVEMENTS		PROPOSED DEVELOPMENT - IN APPROVAL PROCESS		NATIONAL REGISTER OF HISTORIC PLACES
	RIGHT OF WAY		WETLANDS		WATERS OF THE US
	EXISTING US 113 ALIGNMENT		100-YEAR FLOODPLAINS (FEMA)		NATURAL AREAS (State Defined Voluntary Protections)
	EXISTING LOCAL ROAD		STATE RESOURCE AREAS (State Protected Lands)		AGRICULTURAL EASEMENTS
	RARE, THREATENED AND ENDANGERED SPECIES		AGRICULTURAL DISTRICTS		REMOVAL OF EXISTING ROAD
	REMOVAL OF EXISTING ROAD		PROPERTY LINES		CEMETERIES

MILLSBORO - SOUTH
DRAFT ENVIRONMENTAL IMPACT STATEMENT
SHEET INDEX - YELLOW ALTERNATIVE

2500' 0' 2500'
 JULY 2013

US 113 NORTH / SOUTH STUDY

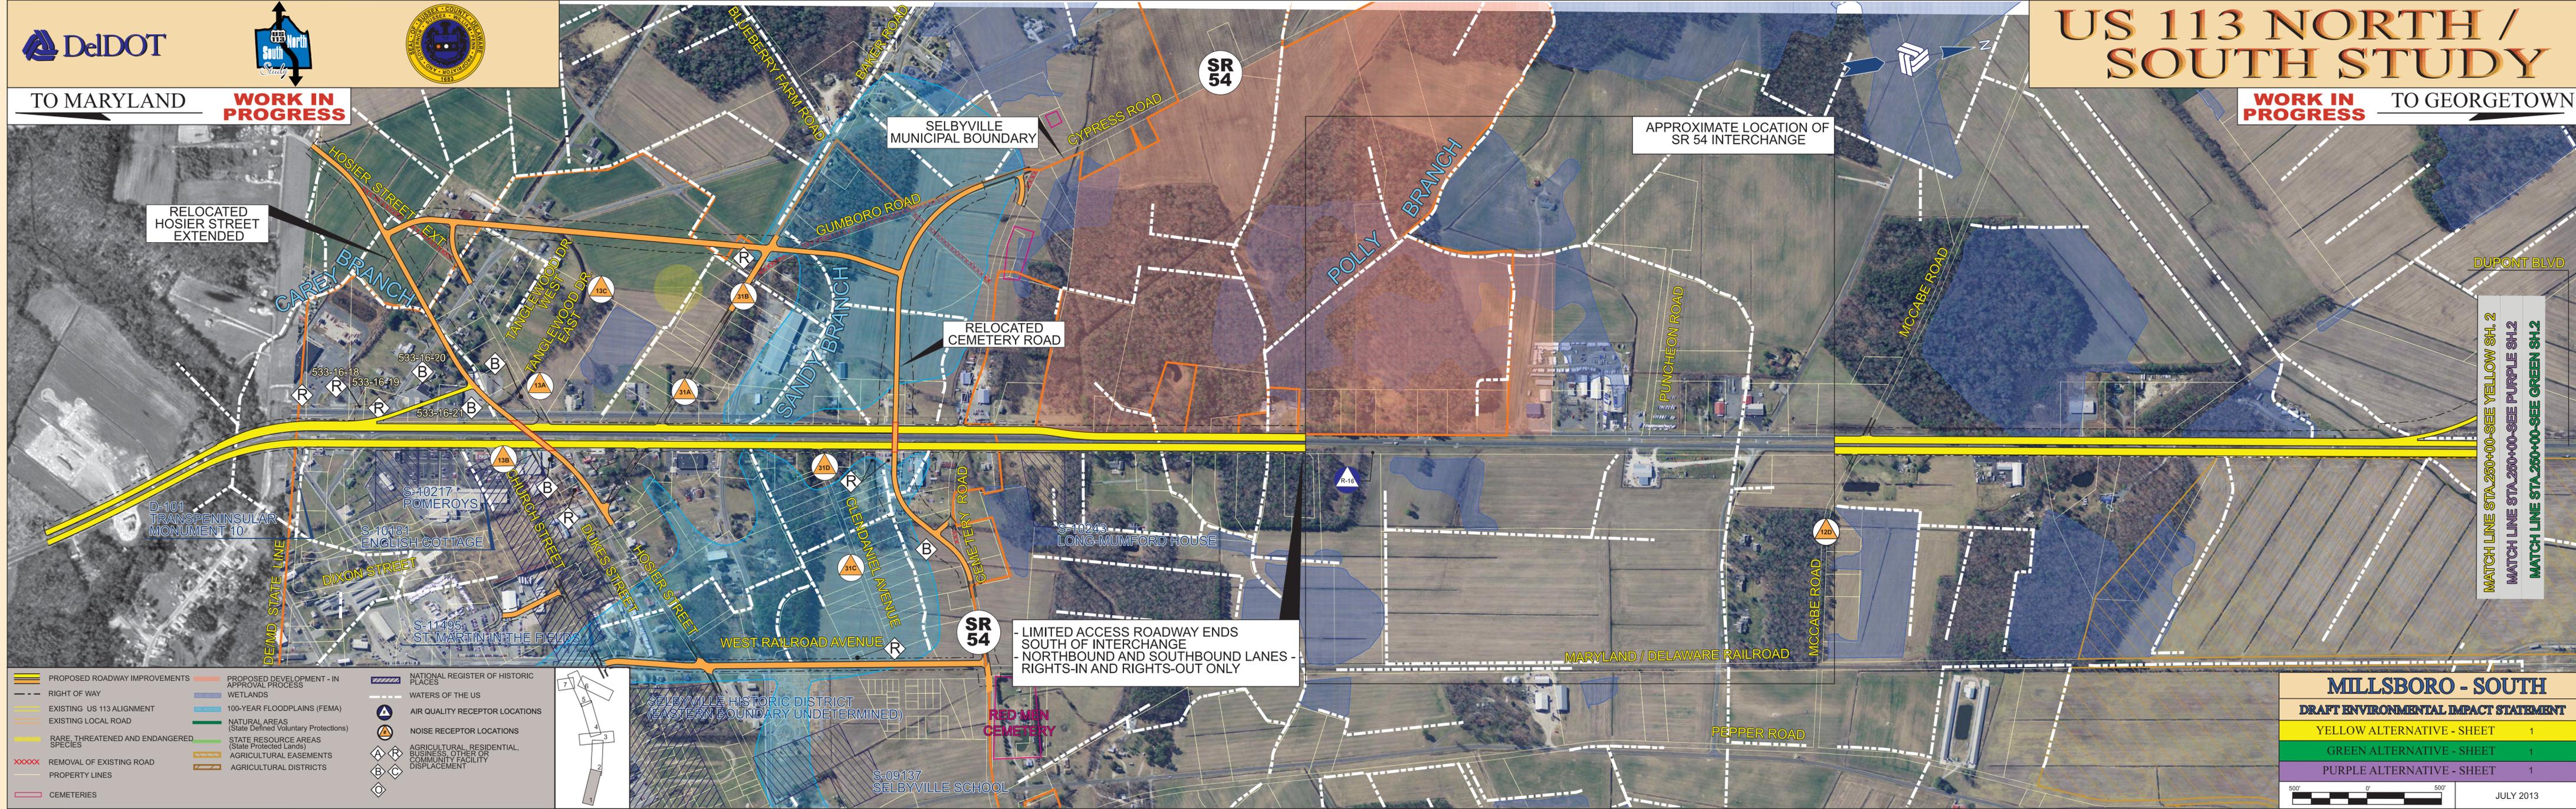

RELOCATED HOSIER STREET EXTENDED


SELBYVILLE MUNICIPAL BOUNDARY

APPROXIMATE LOCATION OF SR 54 INTERCHANGE

RELOCATED CEMETERY ROAD

SR 54 - LIMITED ACCESS ROADWAY ENDS SOUTH OF INTERCHANGE
- NORTHBOUND AND SOUTHBOUND LANES - RIGHTS-IN AND RIGHTS-OUT ONLY

- PROPOSED ROADWAY IMPROVEMENTS
- RIGHT OF WAY
- EXISTING US 113 ALIGNMENT
- EXISTING LOCAL ROAD
- RARE, THREATENED AND ENDANGERED SPECIES
- REMOVAL OF EXISTING ROAD
- PROPERTY LINES
- CEMETERIES
- PROPOSED DEVELOPMENT - IN APPROVAL PROCESS
- WETLANDS
- 100-YEAR FLOODPLAINS (FEMA)
- NATURAL AREAS (State Defined Voluntary Protections)
- STATE RESOURCE AREAS (State Protected Lands)
- AGRICULTURAL EASEMENTS
- AGRICULTURAL DISTRICTS
- NATIONAL REGISTER OF HISTORIC PLACES
- WATERS OF THE US
- AIR QUALITY RECEPTOR LOCATIONS
- NOISE RECEPTOR LOCATIONS
- AGRICULTURAL, RESIDENTIAL, BUSINESS, OTHER OR COMMUNITY FACILITY DISPLACEMENT

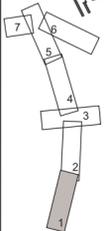

MATCH LINE STA. 250+00-SEE YELLOW SH. 2
MATCH LINE STA. 250+00-SEE PURPLE SH. 2
MATCH LINE STA. 250+00-SEE GREEN SH. 2


MILLSBORO - SOUTH	
DRAFT ENVIRONMENTAL IMPACT STATEMENT	
YELLOW ALTERNATIVE - SHEET	1
GREEN ALTERNATIVE - SHEET	1
PURPLE ALTERNATIVE - SHEET	1

500' 0' 500'


JULY 2013

TO MARYLAND **WORK IN PROGRESS**

WORK IN PROGRESS TO GEORGETOWN

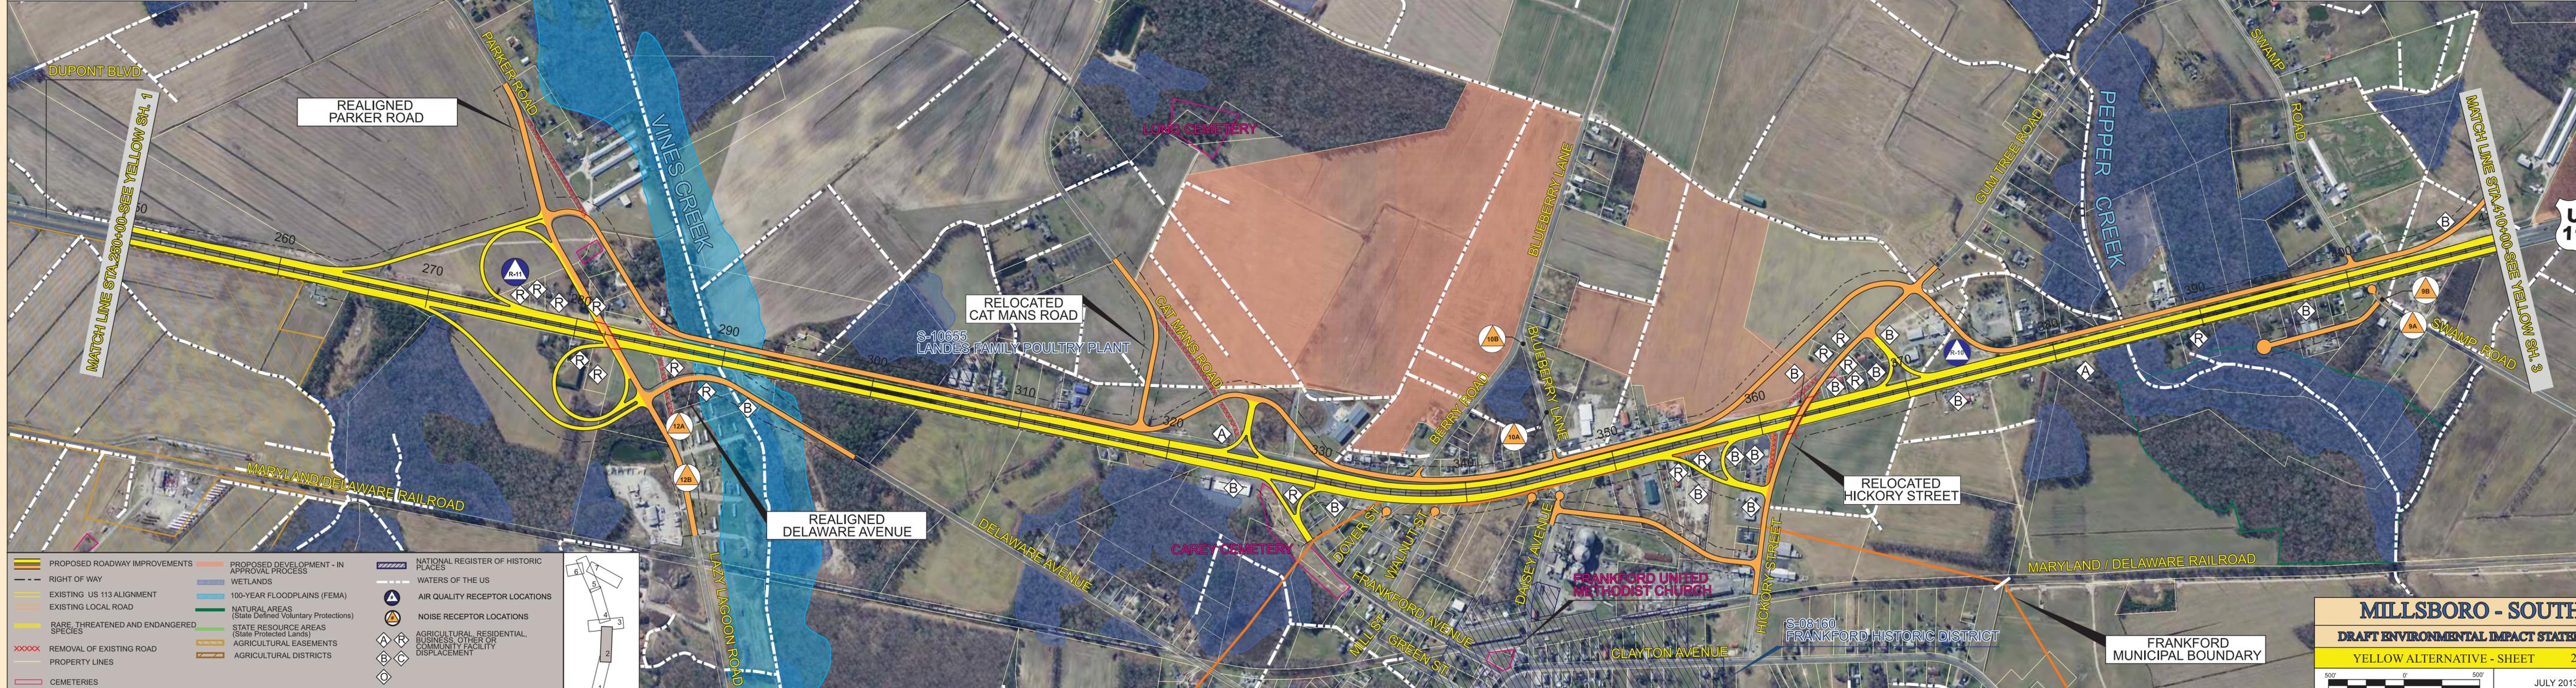

PROPOSED ROADWAY IMPROVEMENTS	PROPOSED DEVELOPMENT - IN APPROVAL PROCESS	NATIONAL REGISTER OF HISTORIC PLACES
RIGHT OF WAY	WETLANDS	WATERS OF THE US
EXISTING US 113 ALIGNMENT	100-YEAR FLOODPLAINS (FEMA)	AIR QUALITY RECEPTOR LOCATIONS
EXISTING LOCAL ROAD	NATURAL AREAS (State Defined Voluntary Protections)	NOISE RECEPTOR LOCATIONS
RARE, THREATENED AND ENDANGERED SPECIES	STATE RESOURCE AREAS (State Protected Lands)	AGRICULTURAL, RESIDENTIAL, BUSINESS, OTHER OR COMMUNITY FACILITY DISPLACEMENT
REMOVAL OF EXISTING ROAD	AGRICULTURAL EASEMENTS	AGRICULTURAL, RESIDENTIAL, BUSINESS, OTHER OR COMMUNITY FACILITY DISPLACEMENT
PROPERTY LINES	AGRICULTURAL DISTRICTS	AGRICULTURAL, RESIDENTIAL, BUSINESS, OTHER OR COMMUNITY FACILITY DISPLACEMENT
CEMETERIES		AGRICULTURAL, RESIDENTIAL, BUSINESS, OTHER OR COMMUNITY FACILITY DISPLACEMENT

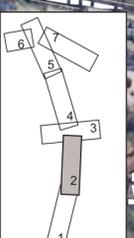


MILLSBORO - SOUTH
DRAFT ENVIRONMENTAL IMPACT STATEMENT
 YELLOW ALTERNATIVE - SHEET 2
 500' 0' 500'
 JULY 2013




TO MARYLAND **WORK IN PROGRESS**

US 113 NORTH / SOUTH STUDY

WORK IN PROGRESS TO BETHANY BEACH

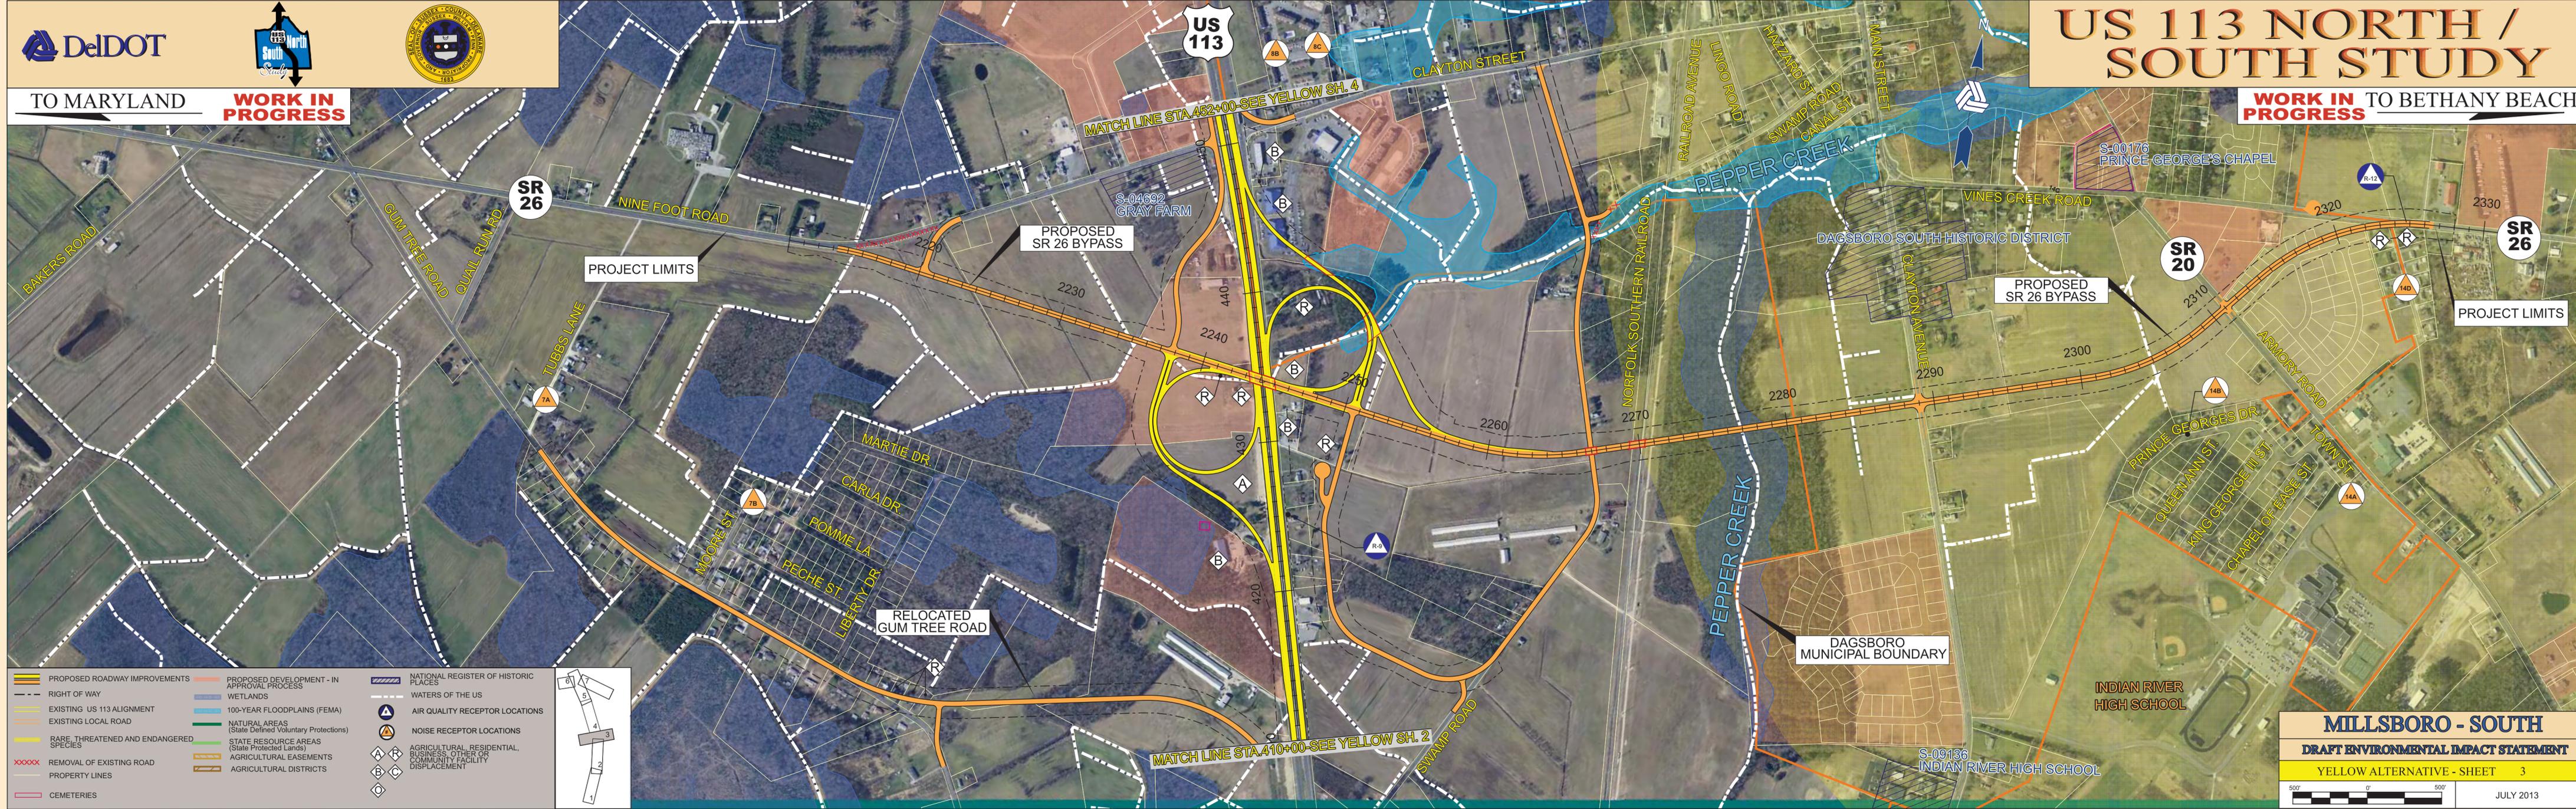

	PROPOSED ROADWAY IMPROVEMENTS		PROPOSED DEVELOPMENT - IN APPROVAL PROCESS		NATIONAL REGISTER OF HISTORIC PLACES
	RIGHT OF WAY		WETLANDS		WATERS OF THE US
	EXISTING US 113 ALIGNMENT		100-YEAR FLOODPLAINS (FEMA)		AIR QUALITY RECEPTOR LOCATIONS
	EXISTING LOCAL ROAD		NATURAL AREAS (State Defined Voluntary Protections)		NOISE RECEPTOR LOCATIONS
	RARE, THREATENED AND ENDANGERED SPECIES		STATE RESOURCE AREAS (State Protected Lands)		AGRICULTURAL, RESIDENTIAL, BUSINESS, OTHER OR COMMUNITY FACILITY DISPLACEMENT
	REMOVAL OF EXISTING ROAD		AGRICULTURAL EASEMENTS		AGRICULTURAL DISTRICTS
	PROPERTY LINES		AGRICULTURAL DISTRICTS		
	CEMETERIES				

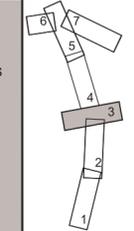




US 113 NORTH / SOUTH STUDY

TO MARYLAND **WORK IN PROGRESS**

WORK IN PROGRESS TO GEORGETOWN

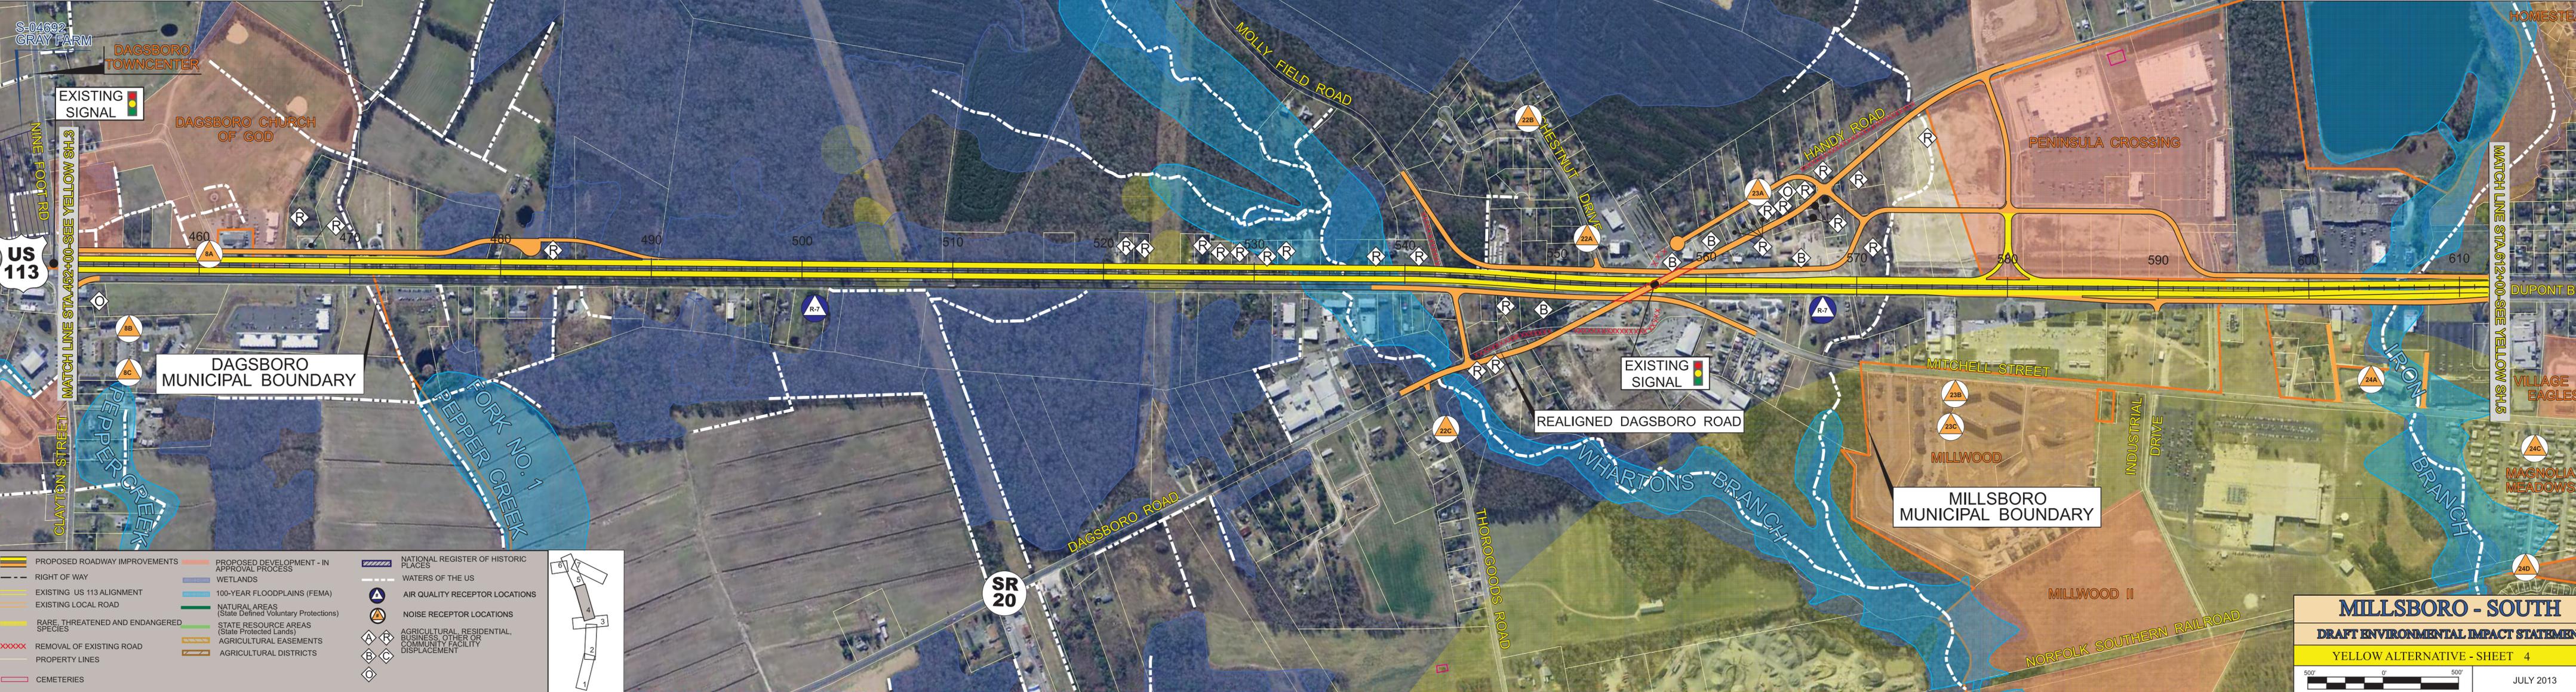

PROPOSED ROADWAY IMPROVEMENTS	PROPOSED DEVELOPMENT - IN APPROVAL PROCESS	NATIONAL REGISTER OF HISTORIC PLACES
RIGHT OF WAY	WETLANDS	WATERS OF THE US
EXISTING US 113 ALIGNMENT	100-YEAR FLOODPLAINS (FEMA)	AIR QUALITY RECEPTOR LOCATIONS
EXISTING LOCAL ROAD	NATURAL AREAS (State Defined Voluntary Protections)	NOISE RECEPTOR LOCATIONS
RARE, THREATENED AND ENDANGERED SPECIES	STATE RESOURCE AREAS (State Protected Lands)	AGRICULTURAL, RESIDENTIAL, BUSINESS, OTHER OR COMMUNITY FACILITY DISPLACEMENT
REMOVAL OF EXISTING ROAD	AGRICULTURAL EASEMENTS	AGRICULTURAL, RESIDENTIAL, BUSINESS, OTHER OR COMMUNITY FACILITY DISPLACEMENT
PROPERTY LINES	AGRICULTURAL DISTRICTS	AGRICULTURAL, RESIDENTIAL, BUSINESS, OTHER OR COMMUNITY FACILITY DISPLACEMENT
CEMETERIES		AGRICULTURAL, RESIDENTIAL, BUSINESS, OTHER OR COMMUNITY FACILITY DISPLACEMENT

MILLSBORO - SOUTH
DRAFT ENVIRONMENTAL IMPACT STATEMENT
 YELLOW ALTERNATIVE - SHEET 4

500' 0' 500'

JULY 2013




TO MARYLAND

WORK IN PROGRESS


US 113 NORTH / SOUTH STUDY

WORK IN PROGRESS

TO GEORGETOWN

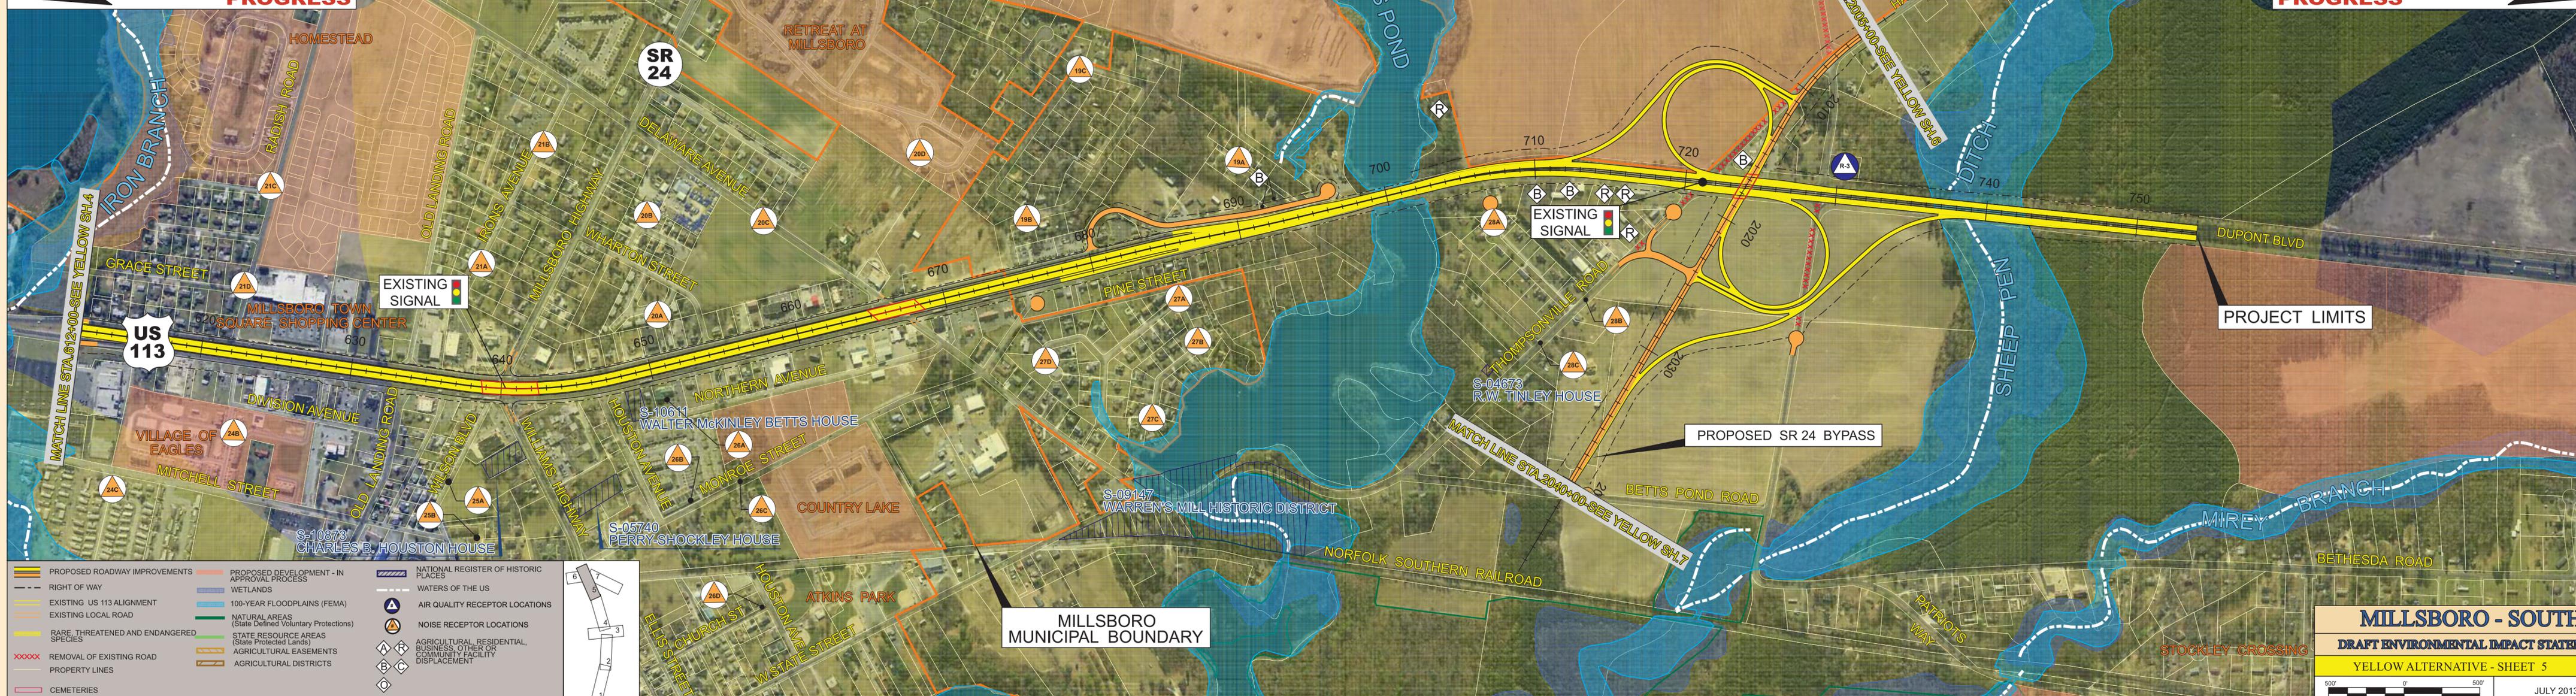

- | | | |
|---|---|---|
| PROPOSED ROADWAY IMPROVEMENTS | PROPOSED DEVELOPMENT - IN APPROVAL PROCESS | NATIONAL REGISTER OF HISTORIC PLACES |
| RIGHT OF WAY | WETLANDS | WATERS OF THE US |
| EXISTING US 113 ALIGNMENT | 100-YEAR FLOODPLAINS (FEMA) | AIR QUALITY RECEPTOR LOCATIONS |
| EXISTING LOCAL ROAD | NATURAL AREAS (State Defined Voluntary Protections) | NOISE RECEPTOR LOCATIONS |
| RARE, THREATENED AND ENDANGERED SPECIES | STATE RESOURCE AREAS (State Protected Lands) | AGRICULTURAL, RESIDENTIAL, BUSINESS, OTHER OR COMMUNITY FACILITY DISPLACEMENT |
| REMOVAL OF EXISTING ROAD | AGRICULTURAL EASEMENTS | AGRICULTURAL, RESIDENTIAL, BUSINESS, OTHER OR COMMUNITY FACILITY DISPLACEMENT |
| PROPERTY LINES | AGRICULTURAL DISTRICTS | |
| CEMETERIES | | |

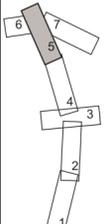

MILLSBORO MUNICIPAL BOUNDARY

PROJECT LIMITS

MILLSBORO - SOUTH
DRAFT ENVIRONMENTAL IMPACT STATEMENT
YELLOW ALTERNATIVE - SHEET 5

500' 0' 500'
 JULY 2013




US 113 NORTH / SOUTH STUDY

TO MARYLAND

WORK IN PROGRESS


WORK IN PROGRESS

TO REHOBOTH

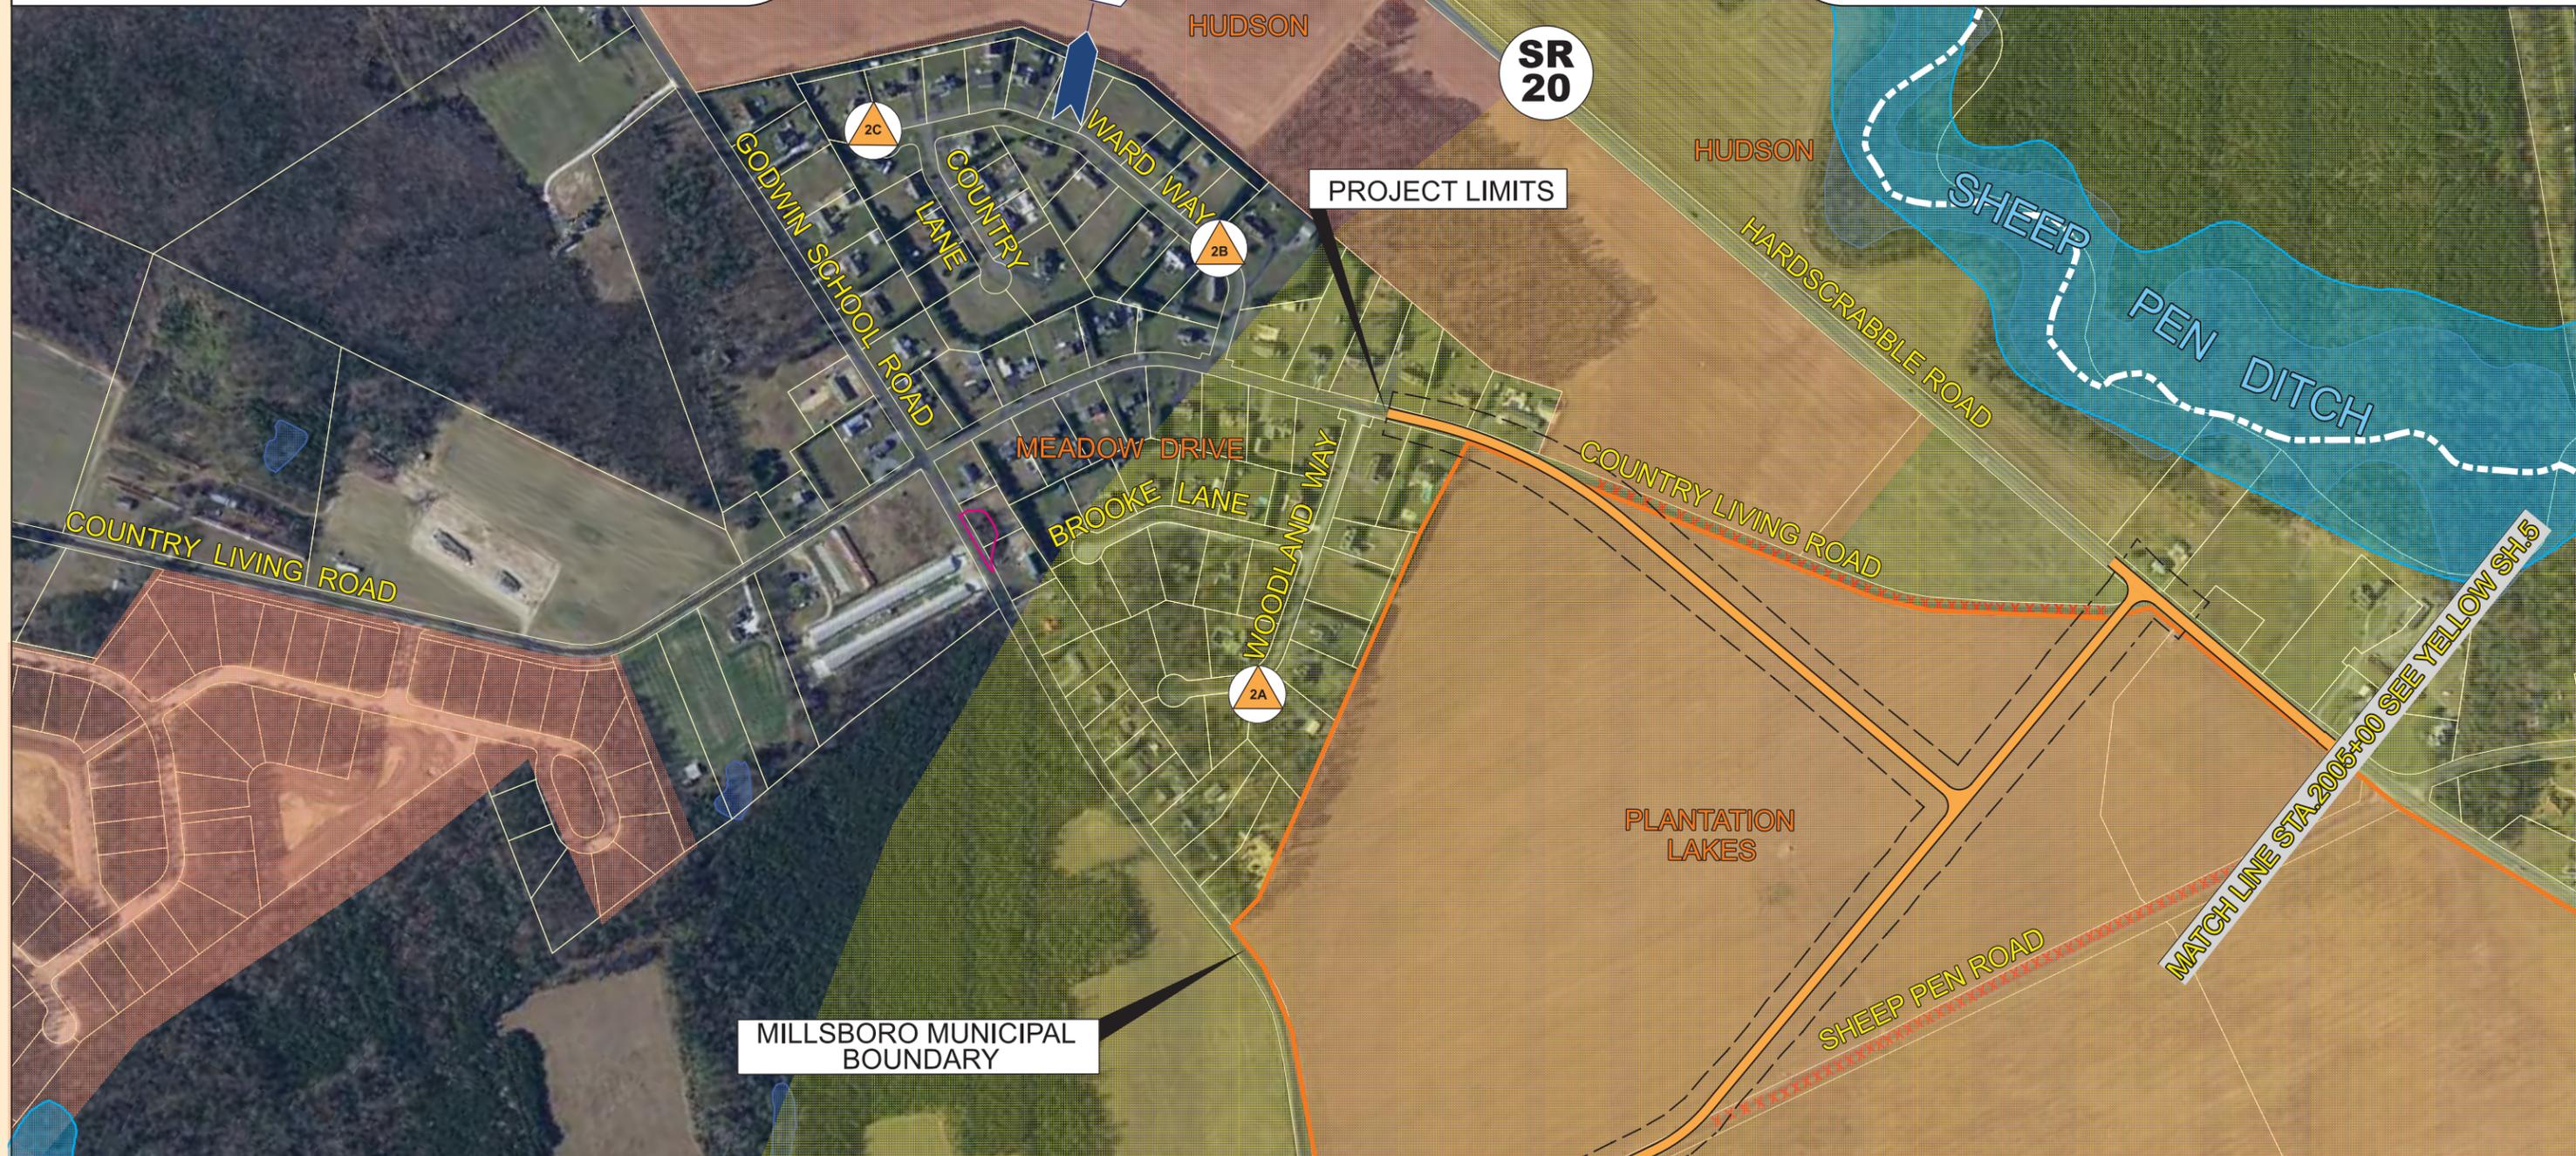

- PROPOSED ROADWAY IMPROVEMENTS
- RIGHT OF WAY
- EXISTING US 113 ALIGNMENT
- EXISTING LOCAL ROAD
- RARE, THREATENED AND ENDANGERED SPECIES
- REMOVAL OF EXISTING ROAD
- PROPERTY LINES
- CEMETERIES
- PROPOSED DEVELOPMENT - IN APPROVAL PROCESS
- WETLANDS
- 100-YEAR FLOODPLAINS (FEMA)
- NATURAL AREAS (State Defined Voluntary Protections)
- STATE RESOURCE AREAS (State Protected Lands)
- AGRICULTURAL EASEMENTS
- AGRICULTURAL DISTRICTS

- NATIONAL REGISTER OF HISTORIC PLACES
- WATERS OF THE US
- AIR QUALITY RECEPTOR LOCATIONS
- NOISE RECEPTOR LOCATIONS
- AGRICULTURAL, RESIDENTIAL, BUSINESS, OTHER OR COMMUNITY FACILITY DISPLACEMENT

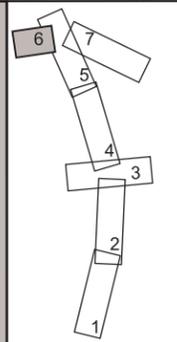

MILLSBORO-SOUTH
DRAFT ENVIRONMENTAL IMPACT STATEMENT
 YELLOW ALTERNATIVE - SHEET 6

500' 0' 500'

JULY 2013

TO MARYLAND


WORK IN PROGRESS

WORK IN PROGRESS

TO REHOBOTH



- PROPOSED ROADWAY IMPROVEMENTS
- RIGHT OF WAY
- EXISTING US 113 ALIGNMENT
- EXISTING LOCAL ROAD
- RARE, THREATENED AND ENDANGERED SPECIES
- REMOVAL OF EXISTING ROAD
- PROPERTY LINES
- CEMETERIES
- PROPOSED DEVELOPMENT - IN APPROVAL PROCESS
- WETLANDS
- 100-YEAR FLOODPLAINS (FEMA)
- NATURAL AREAS (State Defined Voluntary Protections)
- STATE RESOURCE AREAS (State Protected Lands)
- AGRICULTURAL EASEMENTS
- AGRICULTURAL DISTRICTS
- NATIONAL REGISTER OF HISTORIC PLACES
- WATERS OF THE US
- AIR QUALITY RECEPTOR LOCATIONS
- NOISE RECEPTOR LOCATIONS
- AGRICULTURAL, RESIDENTIAL, BUSINESS, OTHER OR COMMUNITY FACILITY DISPLACEMENT

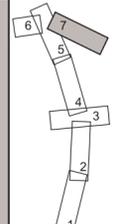

MILLSBORO - SOUTH
DRAFT ENVIRONMENTAL IMPACT STATEMENT
 YELLOW ALTERNATIVE - SHEET 7
 500' 0' 500'
 JULY 2013