




SCALE : N.T.S.

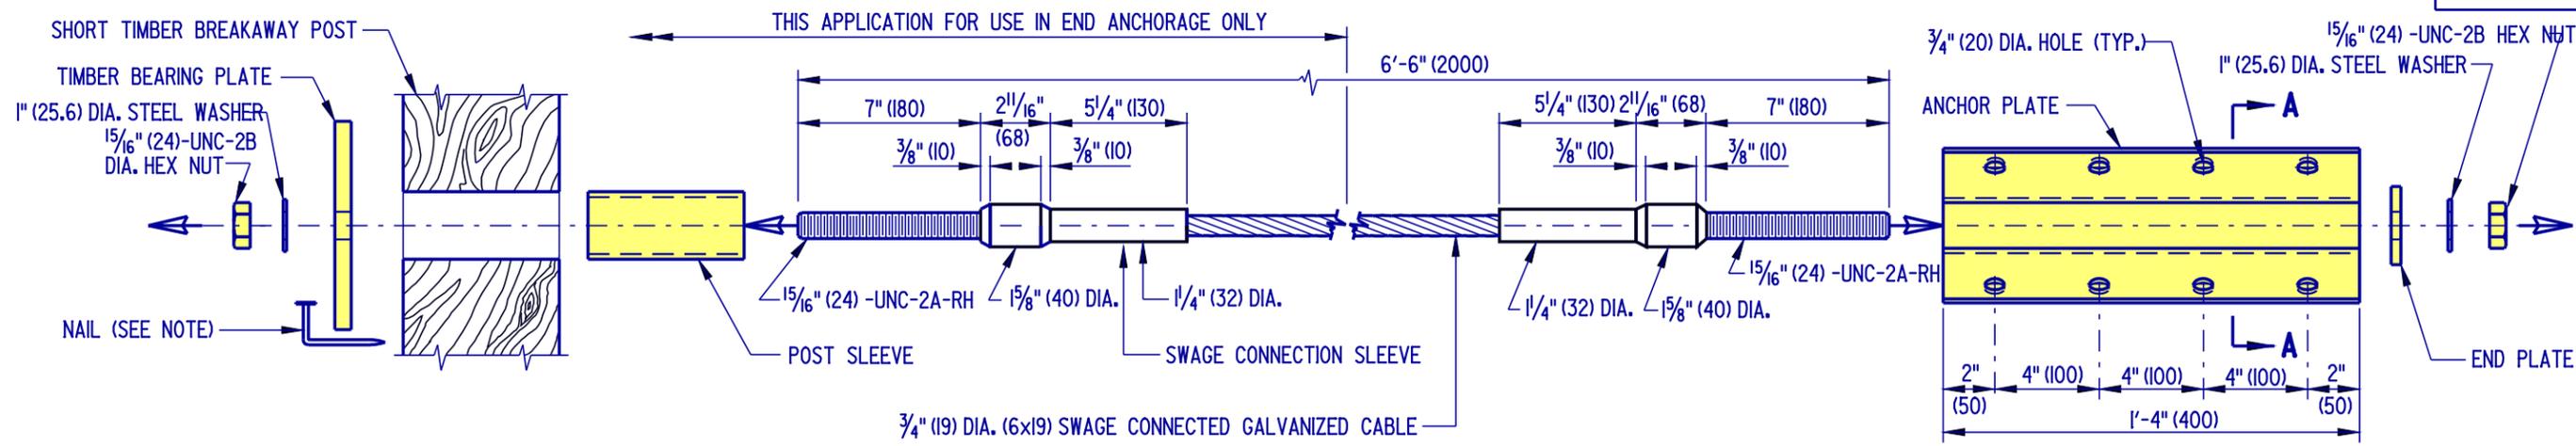


SWAGED CABLE ASSEMBLY AND RELATED HARDWARE ASSEMBLY

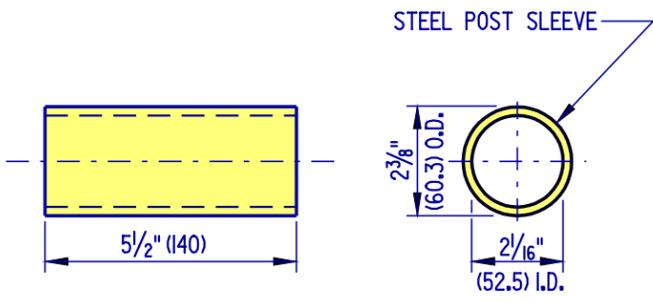


POST SLEEVE

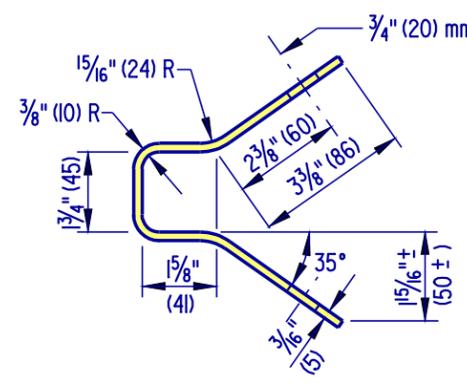


SECTION A-A

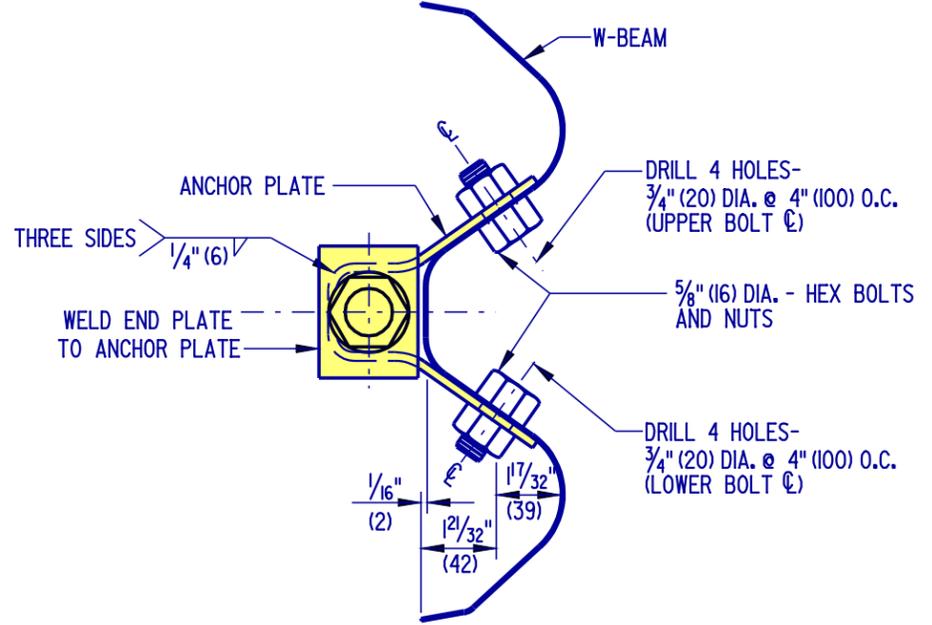

ANCHOR PLATE TO W-BEAM CONNECTION DETAIL

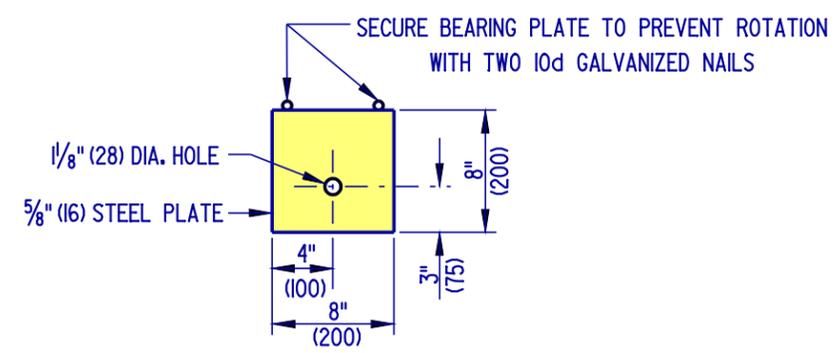

TIMBER BEARING PLATE

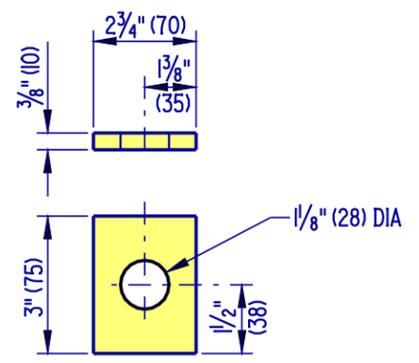

END PLATE

- NOTES:**
- 1). TO ENSURE THAT THE TIMBER BEARING PLATE REMAINS IN POSITION, 2 - 10d GALVANIZED STEEL NAILS SHALL BE DRIVEN IN THE SHORT TIMBER BREAKAWAY POST, AND BENT OVER BEARING PLATE.
 - 2). TIGHTEN ASSEMBLY UNTIL CABLE IS TAUGHT.
 - 3). ALL HOLES SHALL BE DRILLED PRIOR TO GALVANIZING.



DELAWARE
DEPARTMENT OF TRANSPORTATION

STANDARD NO. B-13 (2004)		HARDWARE	
SHT. 8	OF 13		

APPROVED *Carolann Wicks* 1/10/05
CHIEF ENGINEER DATE

RECOMMENDED *Dennis M. O'Flaherty* 1/13/05
DESIGN ENGINEER DATE