



**"P & R" CABINET
PLAN VIEW**

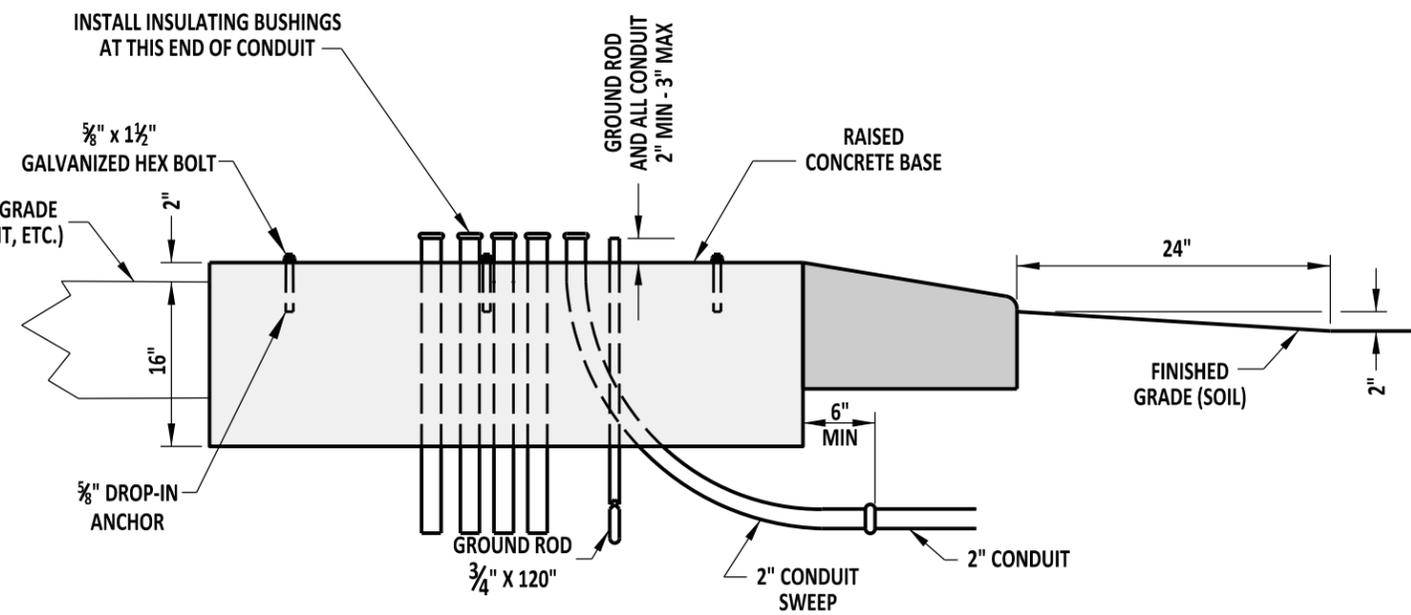

SECTION A-A

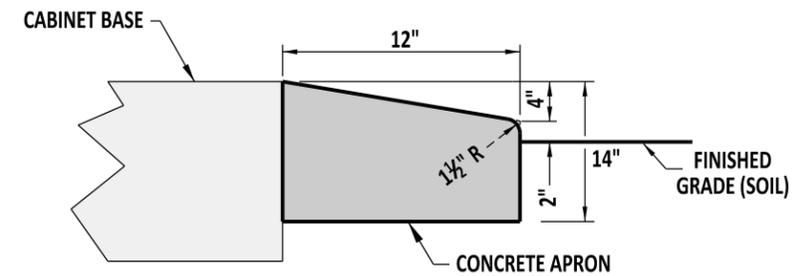

SECTION B-B

NOTE:

- 1). CONCRETE APRON IS REQUIRED ONLY WHEN CABINET BASE IS INSTALLED IN EARTH AREAS OR AS DIRECTED ON PLAN.
- 2). CONDUITS SHALL BE EVENLY SPACED, WITH MINIMUM 2" WIDTH ESTABLISHED BETWEEN ALL CONDUITS.



**DELAWARE
DEPARTMENT OF TRANSPORTATION**

CABINET BASES, TYPES P & R

STANDARD NO. T-4 (2013)

SHT. 2 OF 2

APPROVED

SIGNATURE ON FILE
CHIEF ENGINEER

02/14/2014
DATE

RECOMMENDED

SIGNATURE ON FILE
DESIGN ENGINEER

01/14/2014
DATE