

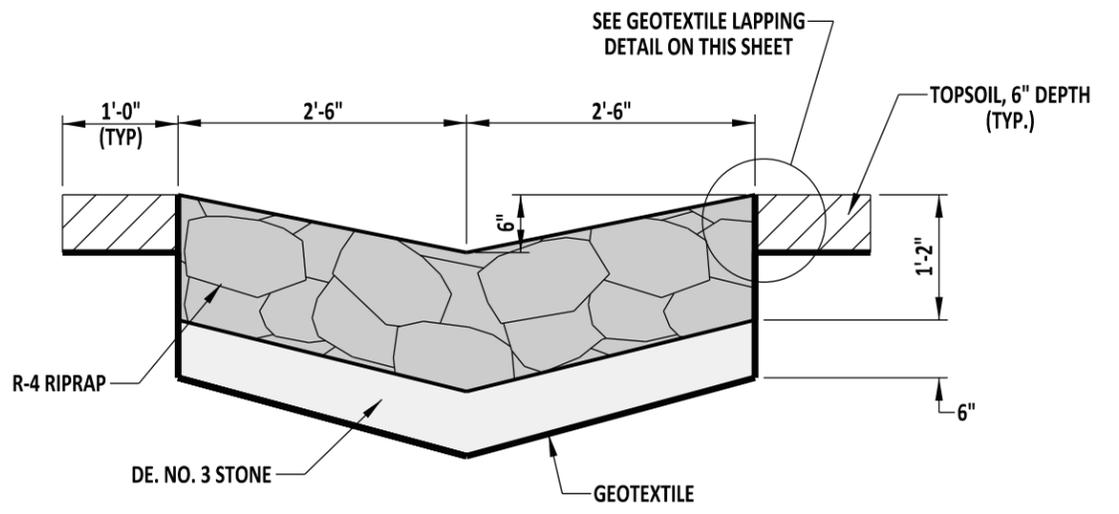



SCALE : NTS

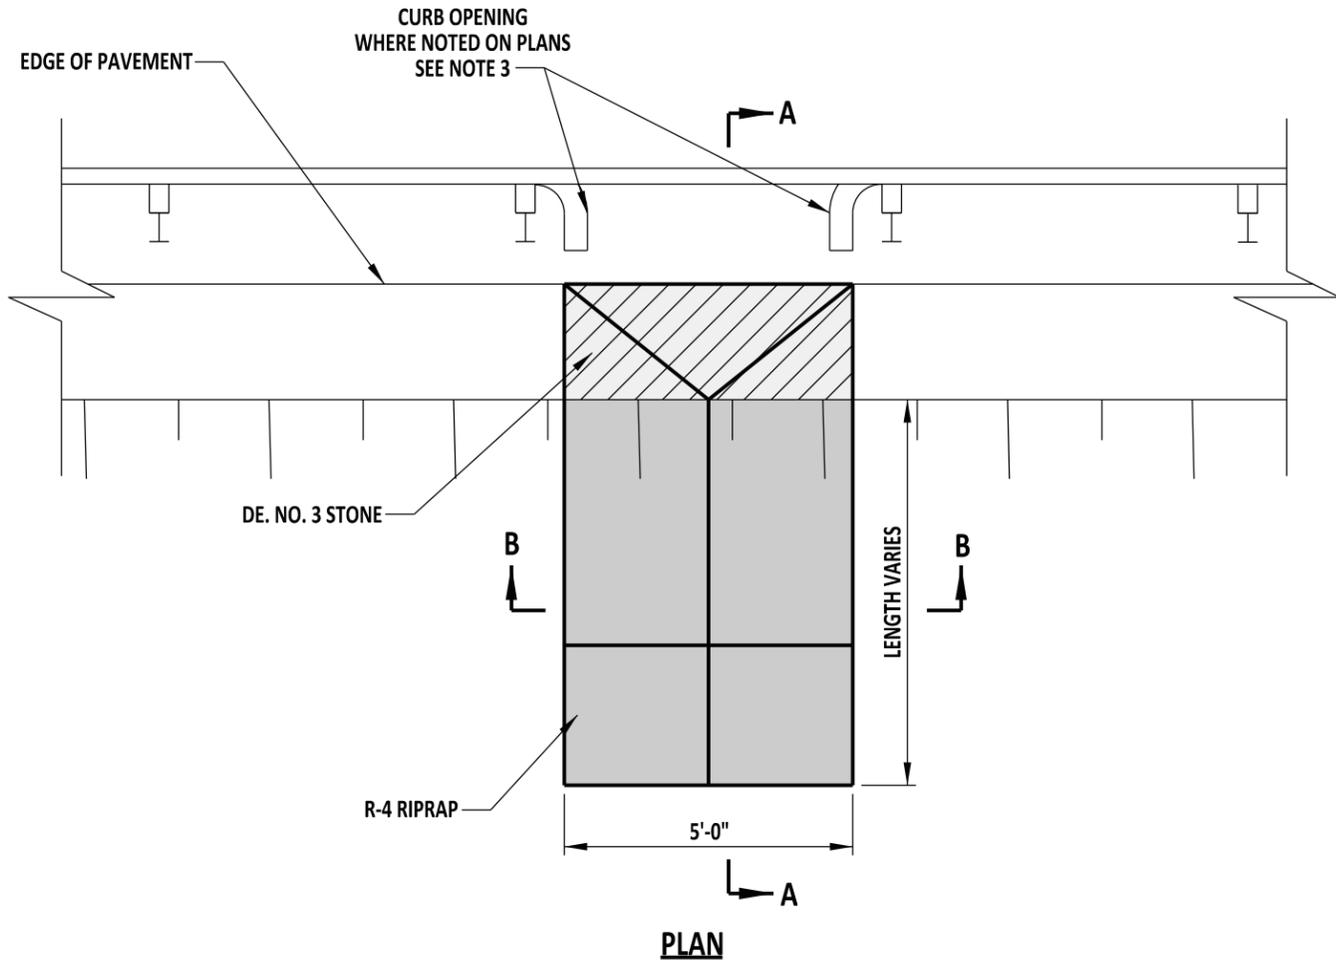

**SECTION B-B**

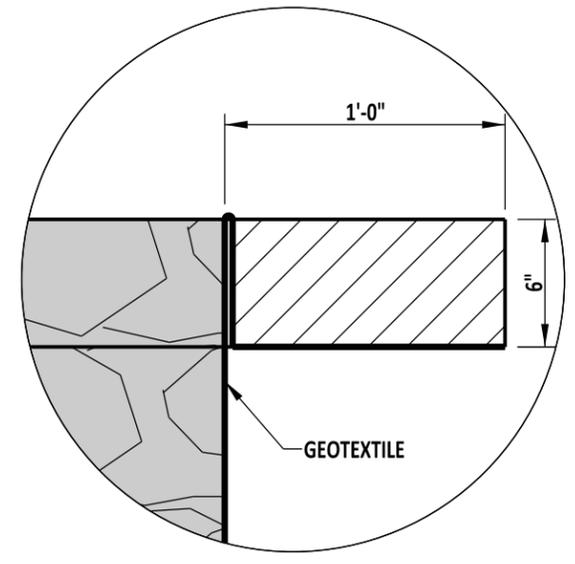

**GEOTEXTILE LAPPING DETAIL**

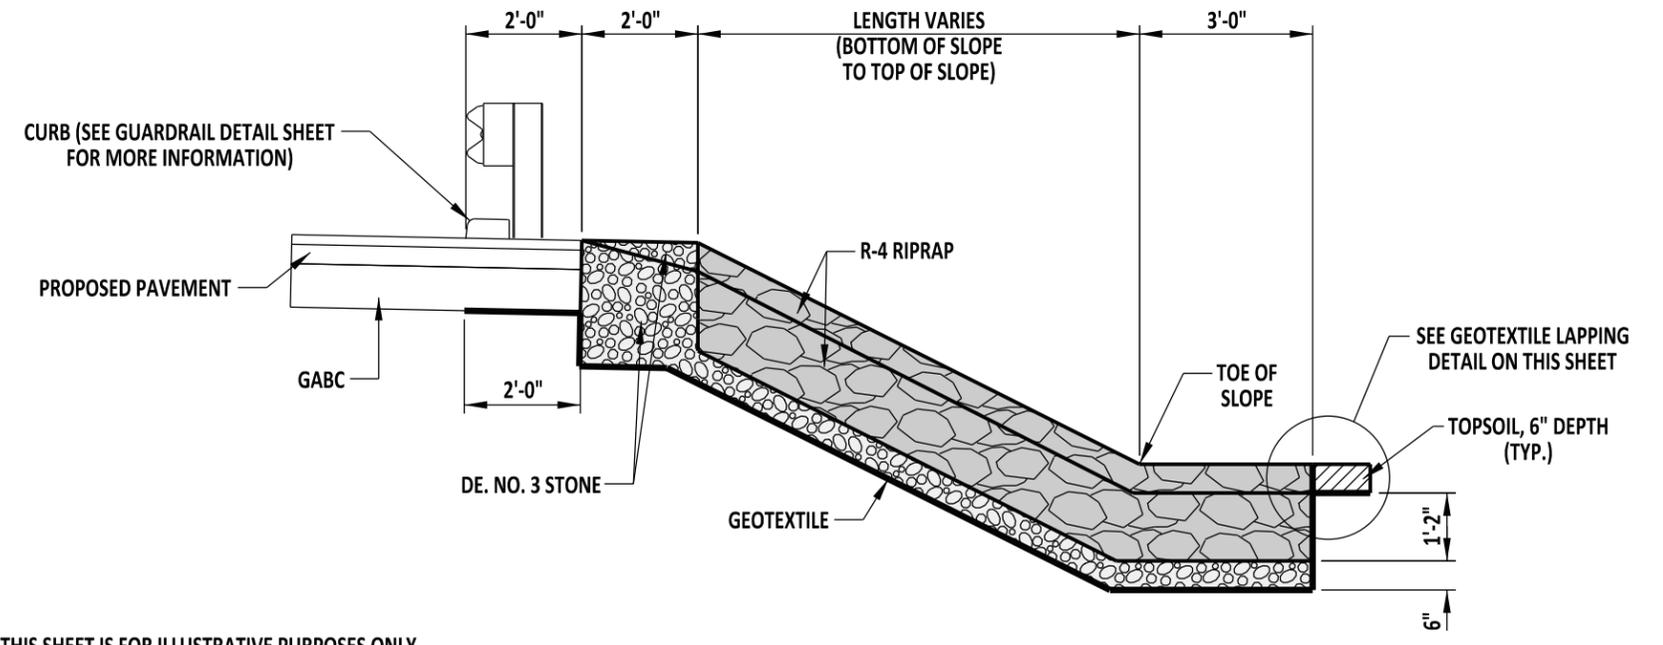

**SECTION A-A**

- NOTES:**
- 1). GUARDRAIL DEPICTED ON THIS SHEET IS FOR ILLUSTRATIVE PURPOSES ONLY. REFER TO THE GUARDRAIL DETAILS FOR ACTUAL PLACEMENT. PLACEMENT OF SLOPE DRAIN MAY NEED TO BE ADJUSTED TO AVOID CONFLICT WITH GUARDRAIL POSTS.
  - 2). PLACE CURB OPENING AT EACH SLOPE DRAIN LOCATION.
  - 3). SEE DETAILS C-4 AND C-5 FOR MORE INFORMATION.



<b>STONE OUTLET DETAIL</b>			
STANDARD NO.	E-21 (2014)	SHT.	1 OF 1

<b>APPROVED</b>	SIGNATURE ON FILE <small>CHIEF ENGINEER</small>	12/30/2014 <small>DATE</small>
<b>RECOMMENDED</b>	SIGNATURE ON FILE <small>DESIGN ENGINEER</small>	12/11/2014 <small>DATE</small>