


SCALE :

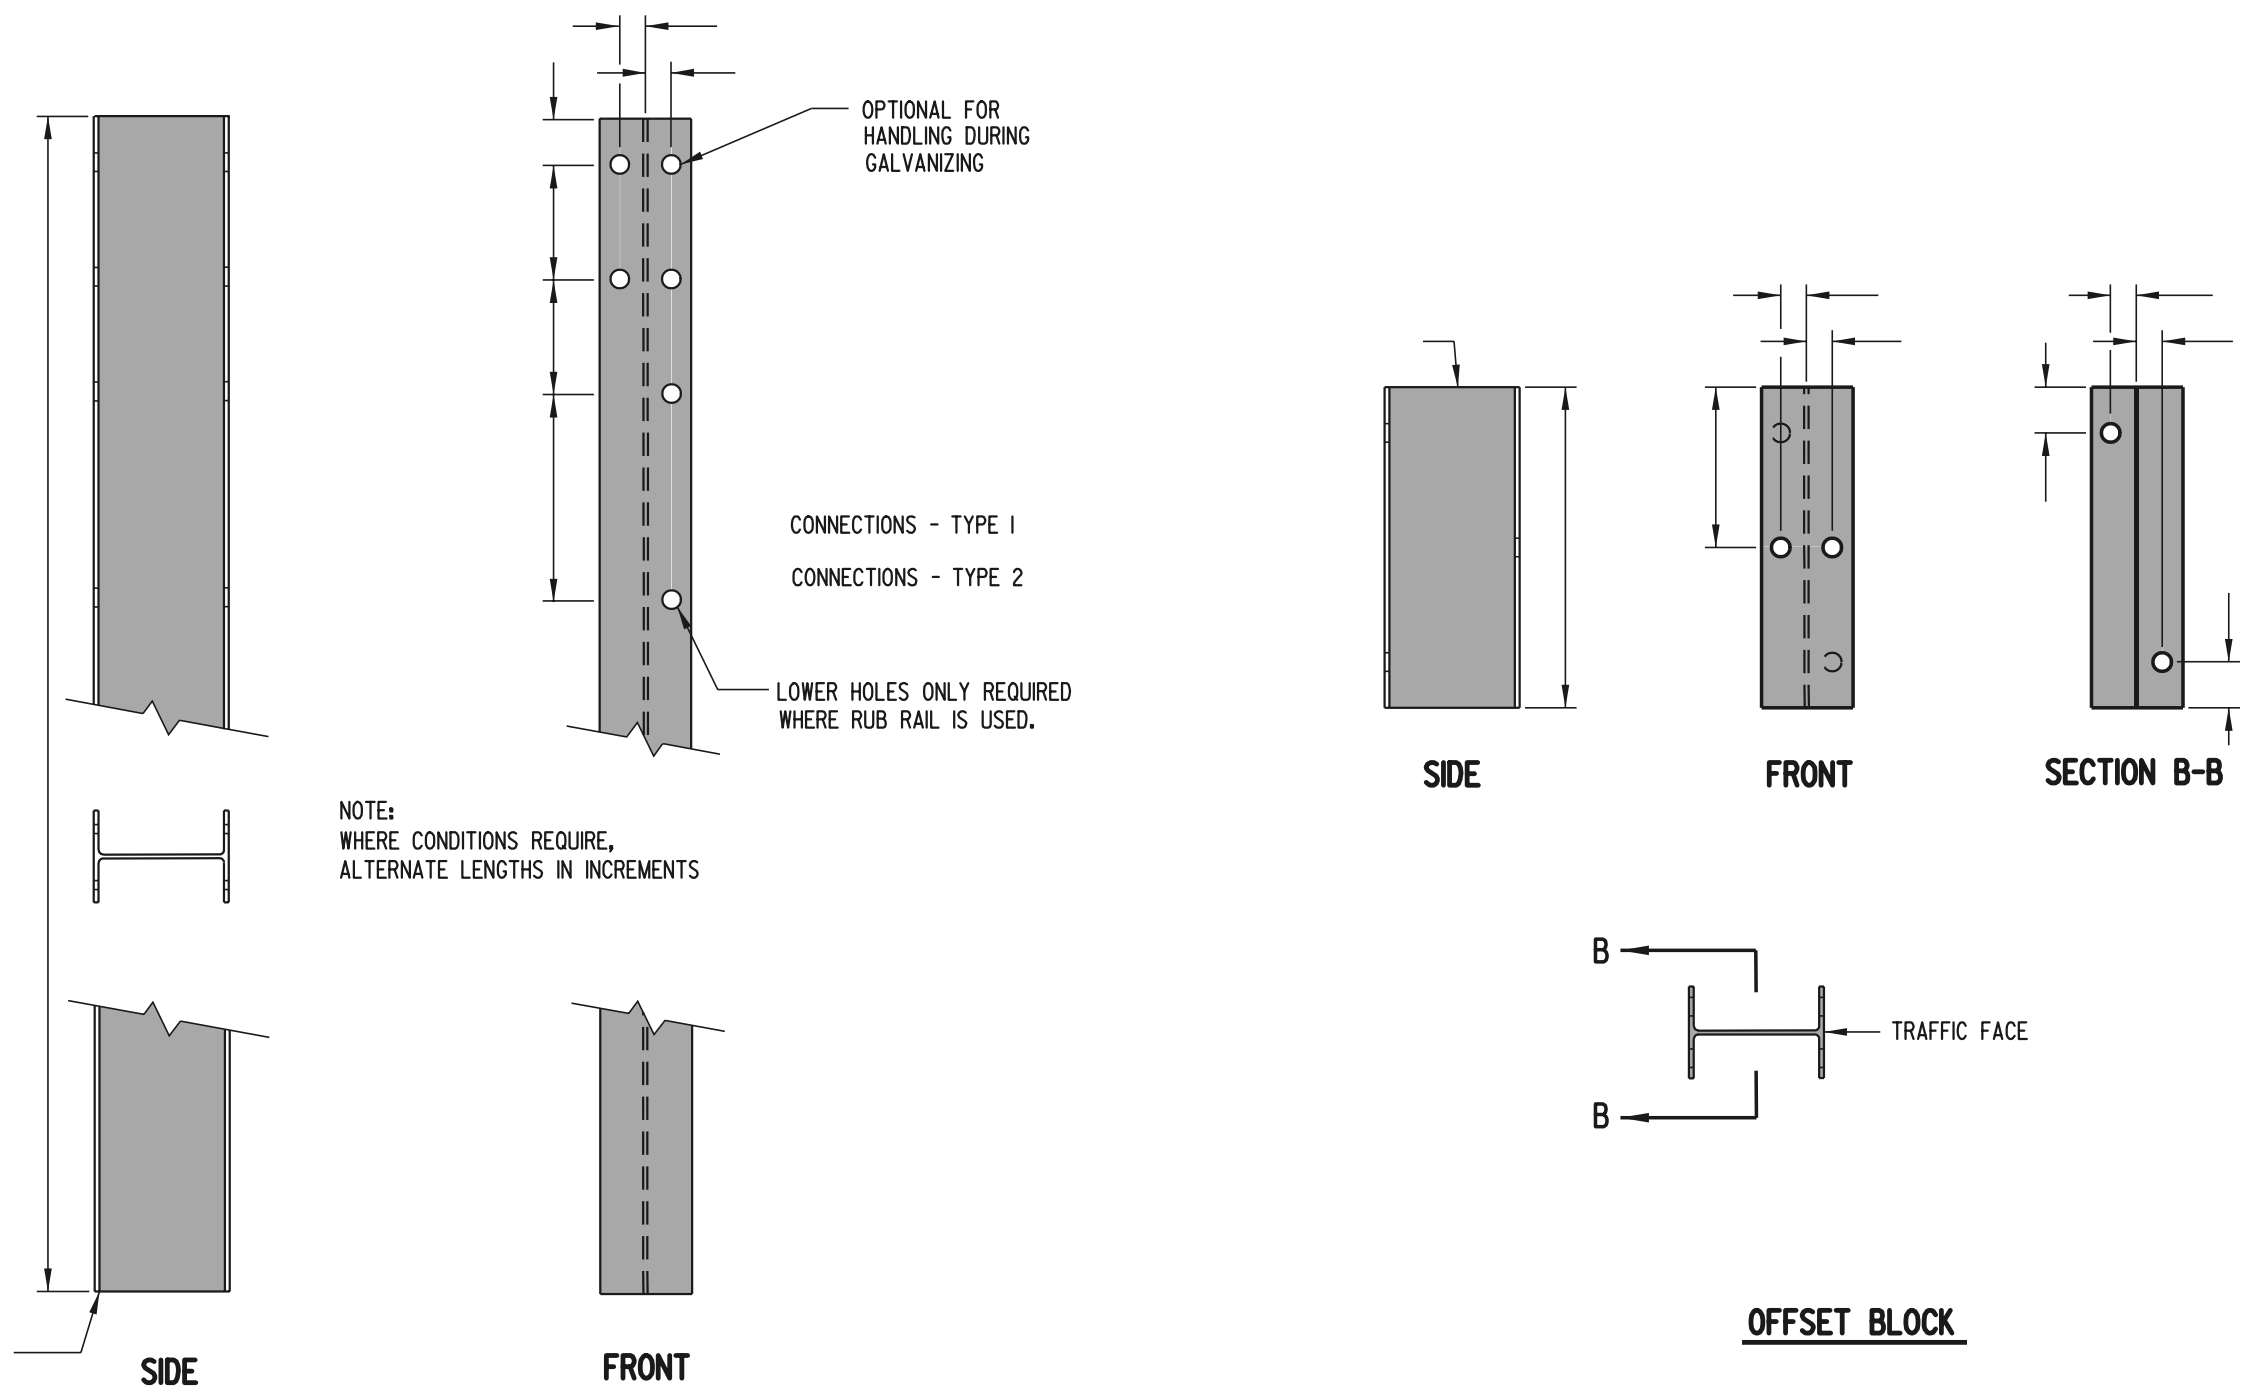

**POST**

**W-BEAM STEEL POST AND OFFSET BLOCK**

NOTE :

SYMMETRICAL WITH RESPECT TO THE VERTICAL AXIS OF THE POST.



**DELAWARE  
DEPARTMENT OF TRANSPORTATION**

<b>HARDWARE</b>			
STANDARD NO.	B-13 (97)	SHT.	2 OF 12

<b>APPROVED</b>	_____	DATE _____
	CHIEF ENGINEER	
<b>RECOMMENDED</b>	_____	DATE _____
	DESIGN ENGINEER	