


MIN. * OUTFALL PIPE	MIN. RISER DIA.	MAX. DRAINAGE

\* OUTFALL PIPE DIAMETER MAY BE SAME SIZE AS RISER DIAMETER.

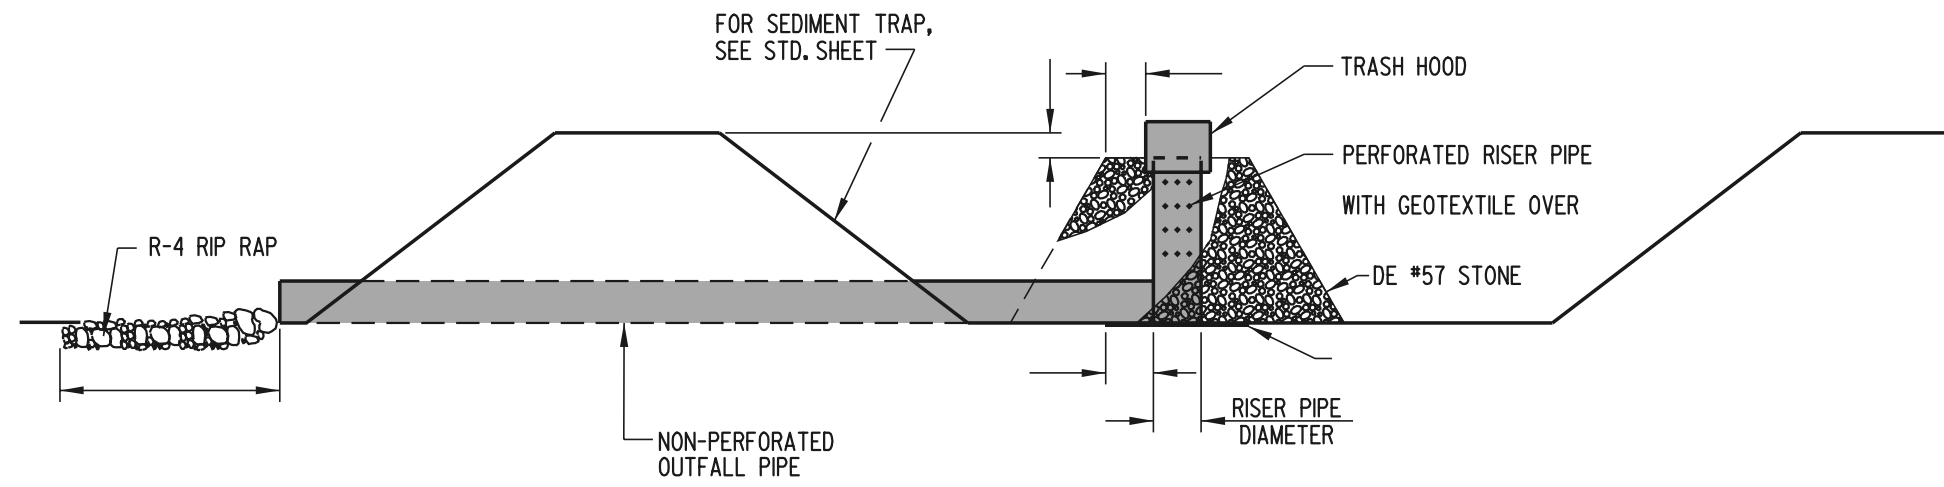

**ELEVATION**

- NOTES:**
- 1). THIS DEVICE IS INTENDED TO BE USED AS AN OUTLET FOR SEDIMENT TRAPS.
  - 2). PERFORATIONS SHALL BE 25 mm IN DIAMETER, LOCATED HORIZONTALLY AND VERTICALLY, AND SHALL NOT THE OUTFALL PIPE.
  - 3). THE PIPE OUTLET SHOWN SHALL ONLY BE USED WITH SEDIMENT TRAPS WITH DRAINAGE AREAS OF REQUIRE AN ENGINEERED DESIGN.

**PLAN SYMBOL**

