



SCALE :

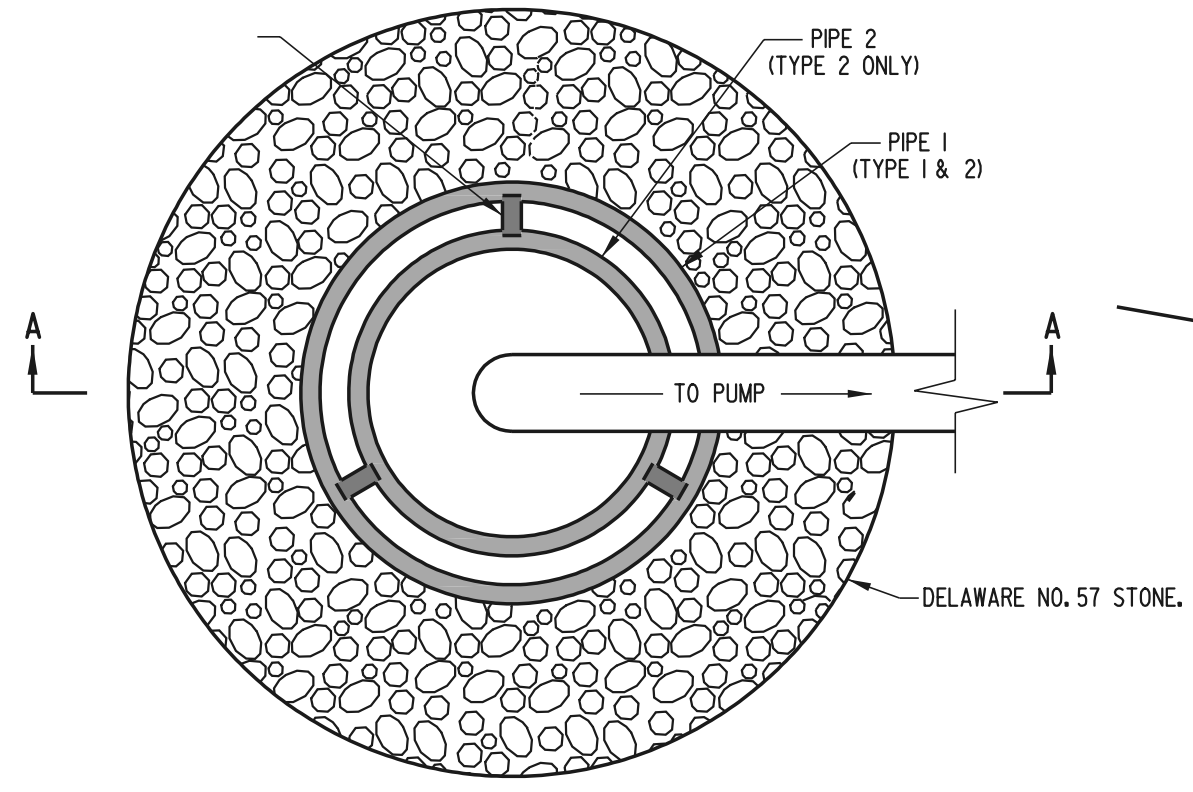

**PLAN**

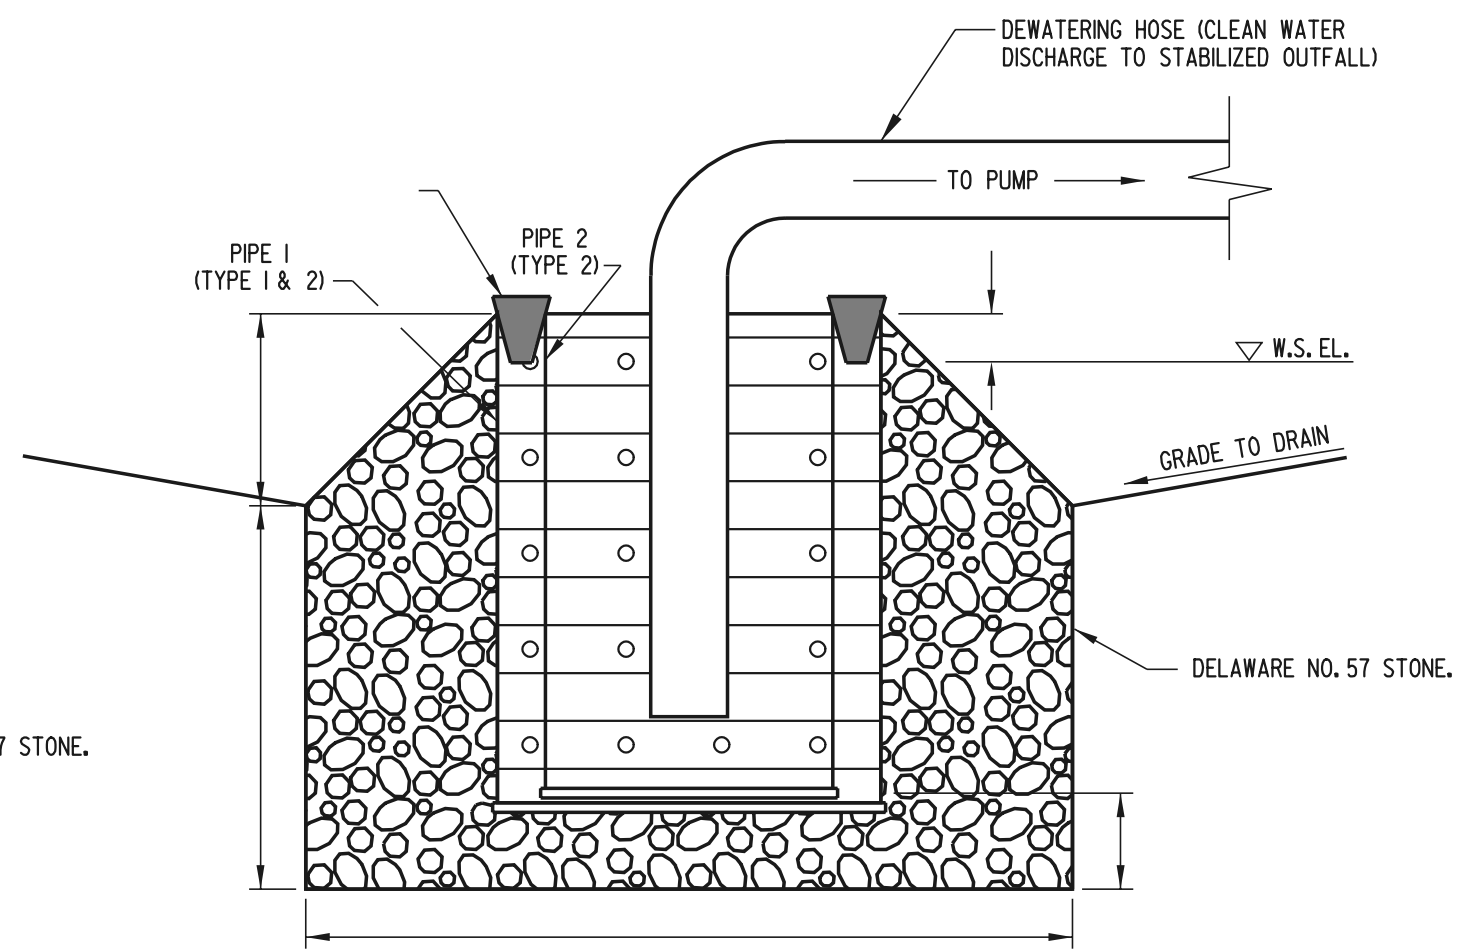

**SECTION A-A**

**NOTES:** 1). THE WORK SHALL CONSIST OF CONSTRUCTING A SUMP PIT FOR THE PURPOSE OF FILTERING AND PUMPING WATER TO A STABILIZED OUTFALL.

SEDIMENT.

ATTACHING THE GEOTEXTILE TO INCREASE FLOW THROUGH THE GEOTEXTILE.

SUMP PIT CHART				
TYPE	PIPE 1	PIPE 2	A	B

**PLAN SYMBOL**

