


**PLAN VIEW**

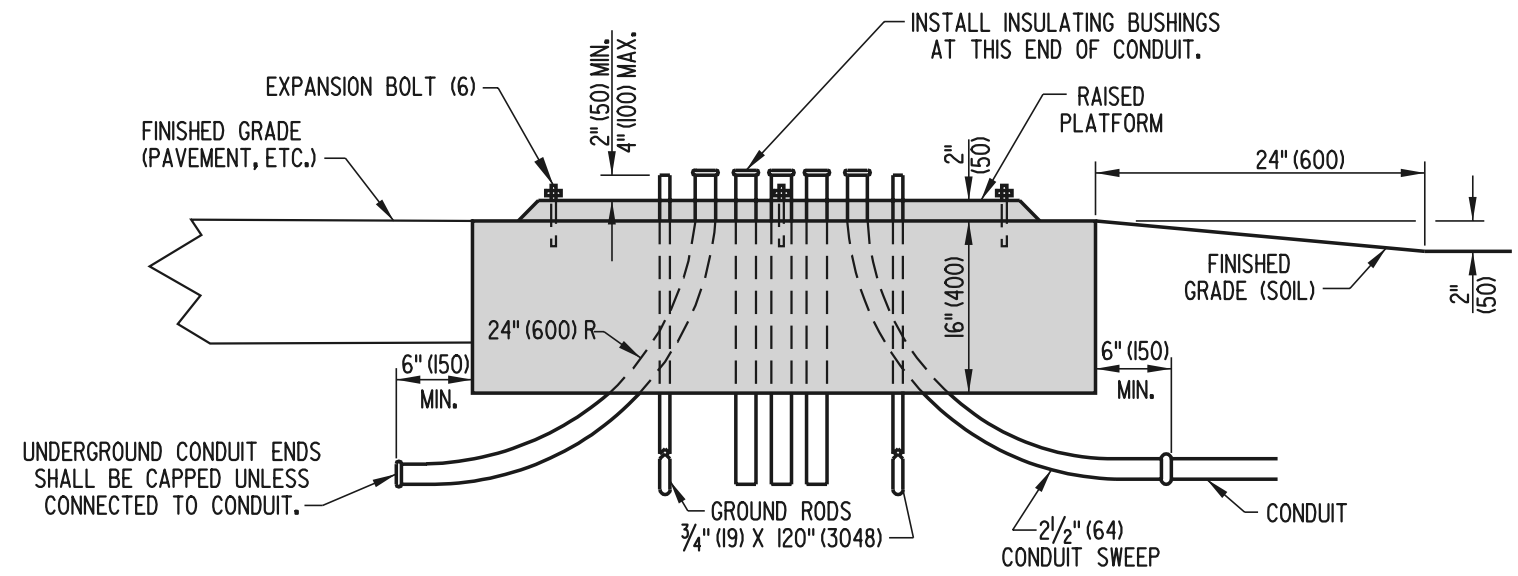

**SECTION A-A**

**PLAN SYMBOL**

