


WIRE SLOT CONSTRUCTION

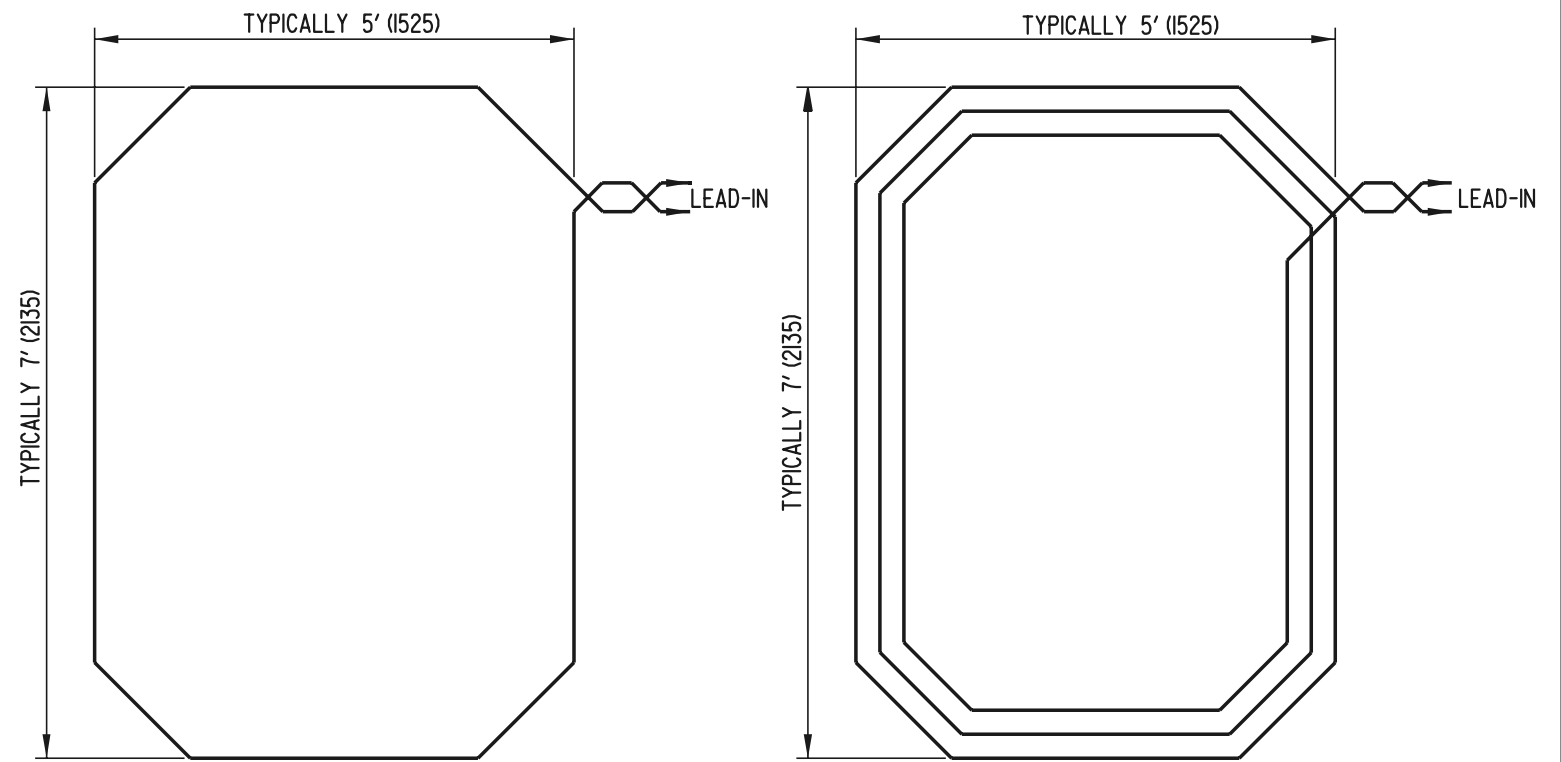

**SINGLE WRAP
(CONOGA WIRE)**

**TRIPLE WRAP
(*14 WIRE)**

DETAILS FOR INSTALLING DETECTOR CABLE

NOTES: 1). SAW CUTS FOR WIRE SLOT CONSTRUCTION SHALL BE EXTENDED BEYOND THE CORNERS SO THAT THE SLOT IS FULL DEPTH AT TURN POINTS. A FORTY-FIVE (45) DEGREE ANGLE SHALL BE CUT 12" (300) BACK FROM THE POINT OF THE EXTENDED CORNER.

PLAN SYMBOL



**DELAWARE
DEPARTMENT OF TRANSPORTATION**

TYPE #1 LOOP DETECTOR			
STANDARD NO.	T-9 (2001)	SHT. 1	OF 1

APPROVED	<i>Ryan M. Harshbarger</i>	6/18/01
	<small>CHIEF ENGINEER</small>	<small>DATE</small>
RECOMMENDED	<i>Michael R. [Signature]</i>	6/15/01
	<small>DESIGN ENGINEER</small>	<small>DATE</small>