



PLAN VIEW
OPEN WATER APPLICATION

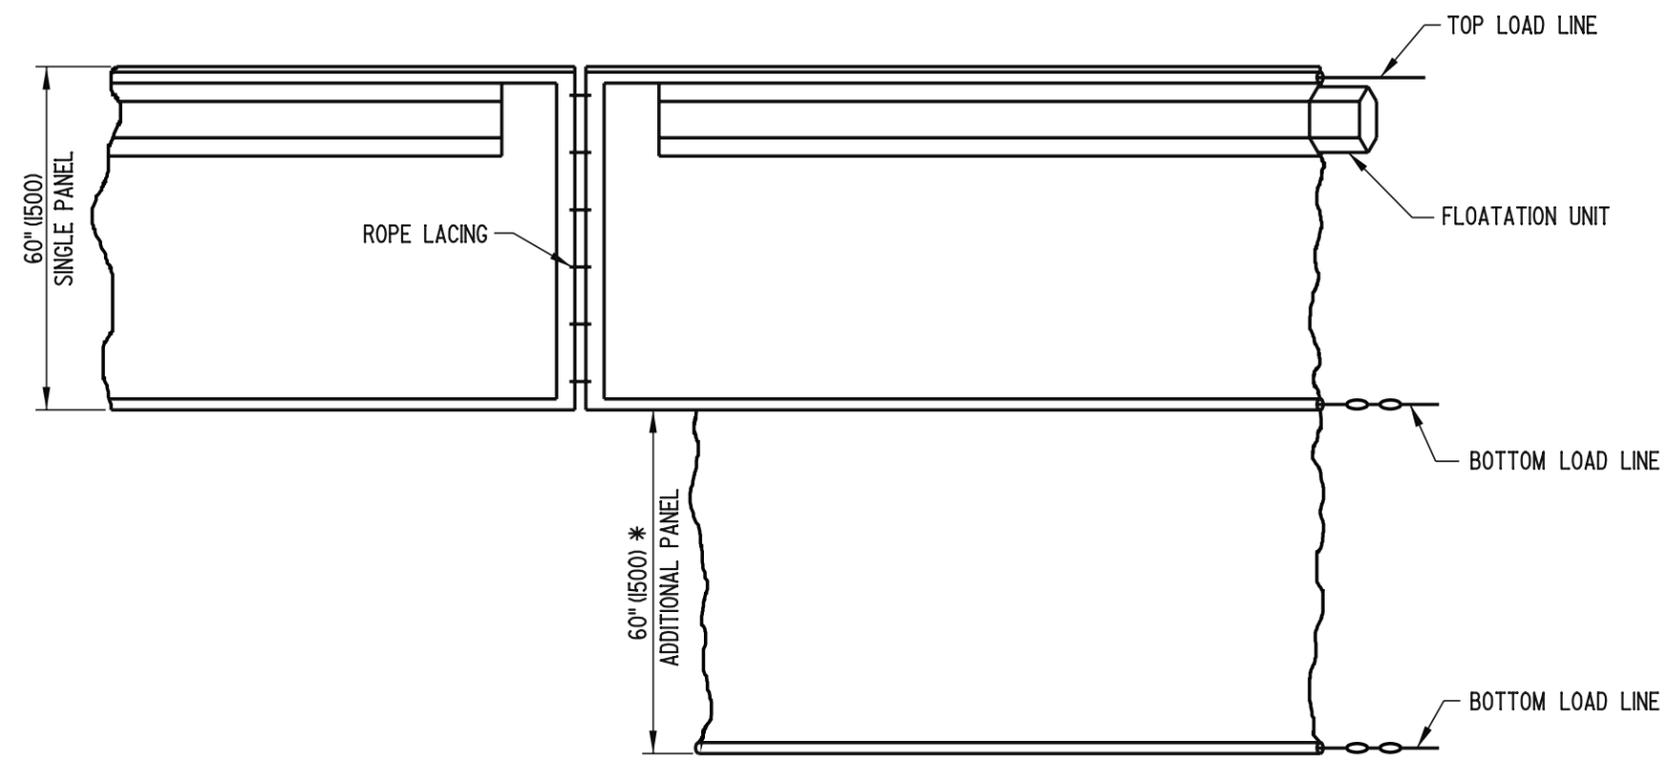

ELEVATION

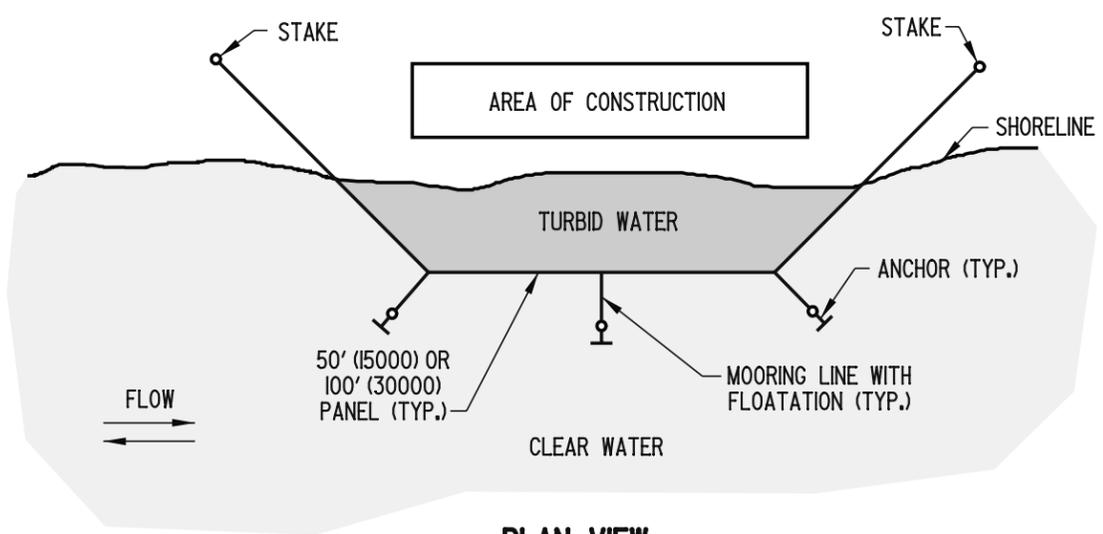

PLAN VIEW
SHORELINE APPLICATION

FLOATING TURBIDITY CURTAIN

- NOTE:** 1.) ADDITIONAL PANEL REQUIRED FOR DEPTHS GREATER THAN 5' (1500).
 2.) FLOATING TURBIDITY CURTAIN SHALL REACH BOTTOM UP TO DEPTHS OF 10' (3000) BY USING TWO PANELS. DEPTHS GREATER THAN 10' (3000) SHALL REQUIRE SPECIAL DEPTH CURTAINS SPECIFICALLY CALLED FOR IN THE PLANS OR AS DIRECTED BY THE ENGINEER.



DELAWARE
DEPARTMENT OF TRANSPORTATION

TURBIDITY CURTAIN			
STANDARD NO.	E-23 (2005)	SHT.	1 OF 2

APPROVED *Candace Wick* 12/5/05
CHIEF ENGINEER DATE
 RECOMMENDED *James M. O'Brien* 11/29/05
DESIGN ENGINEER DATE