



**ISOMETRIC VIEW**

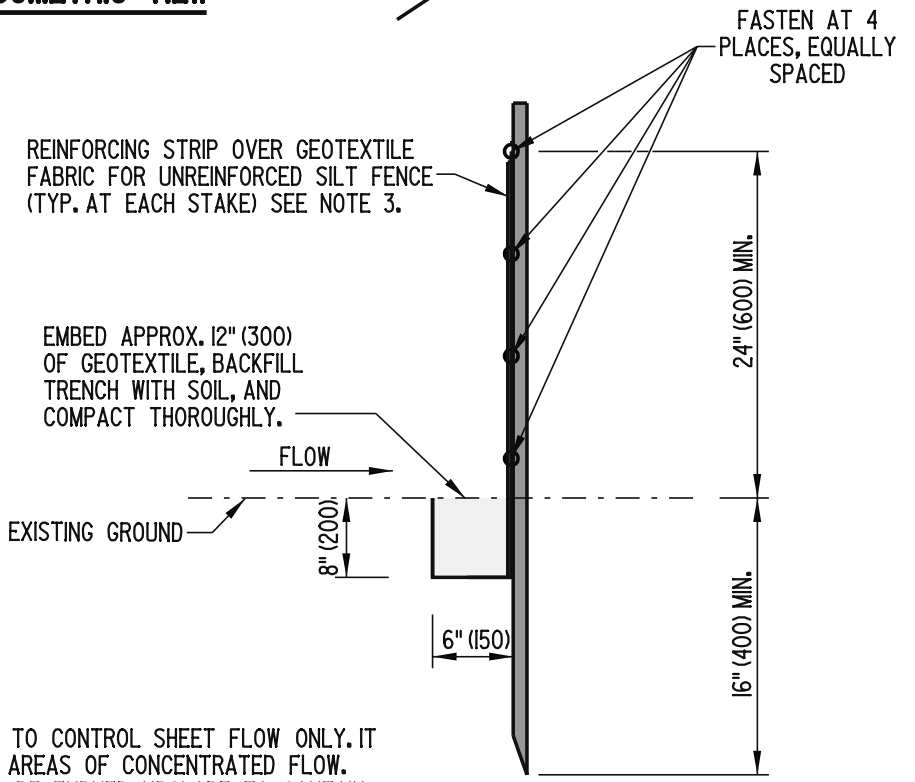


**SECTION A-A**

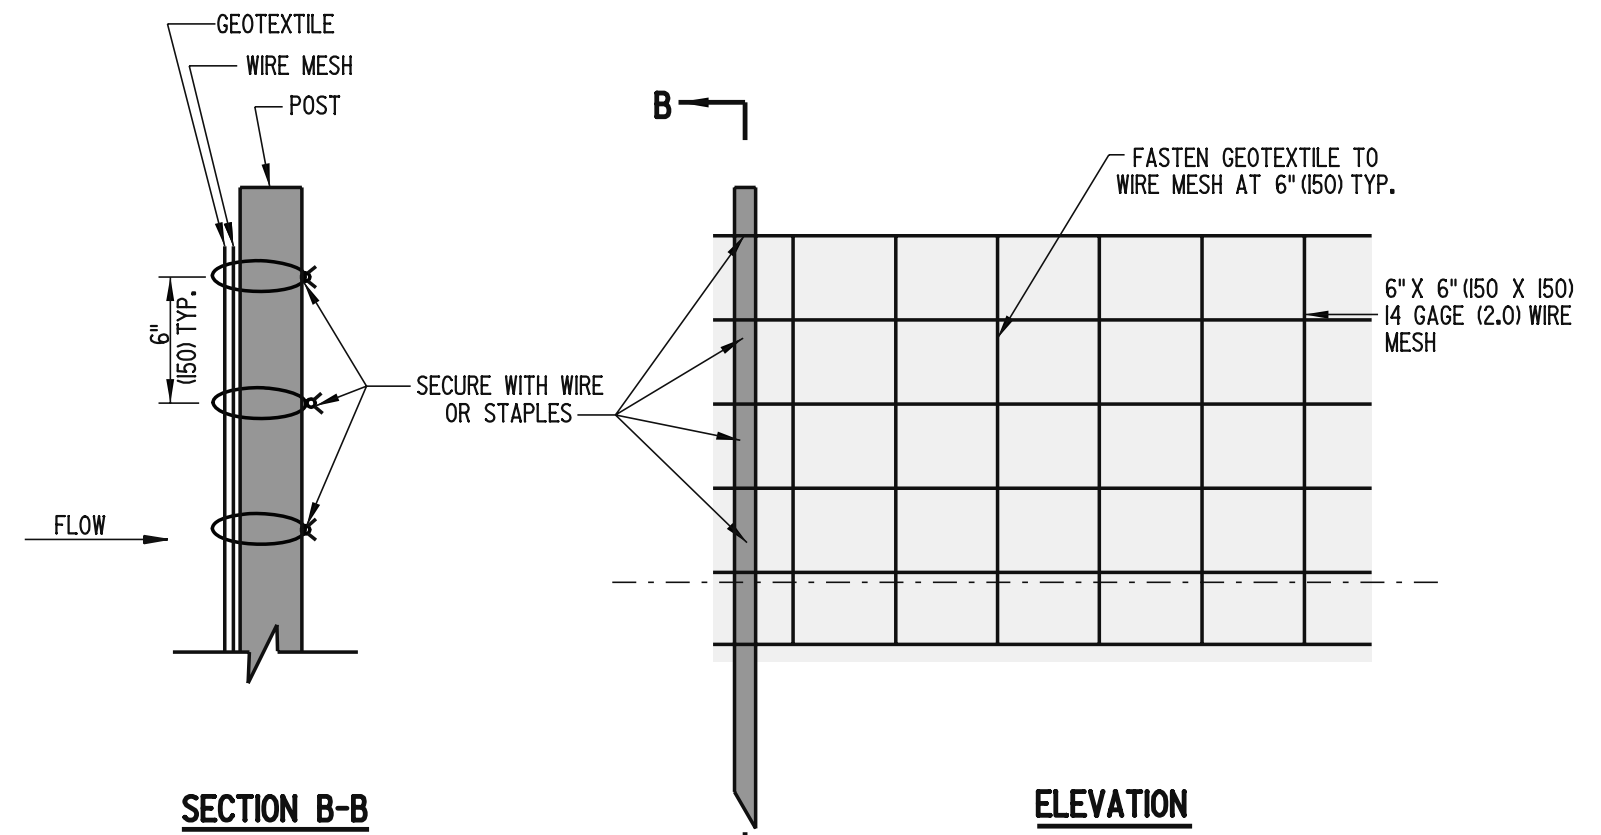


**SECTION B-B**

**ELEVATION**

**WIRE MESH DETAIL  
(REINFORCED SILT FENCE ONLY)**

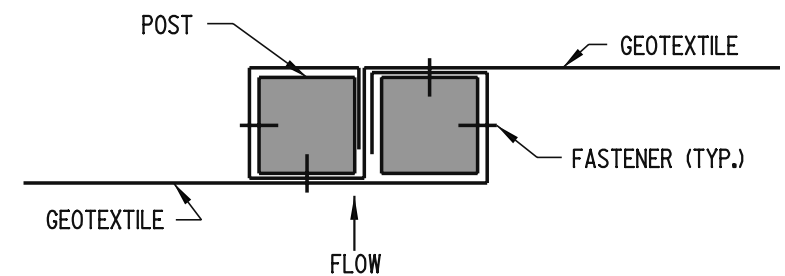

**UNREINFORCED SILT FENCE  
CONNECTON DETAIL**

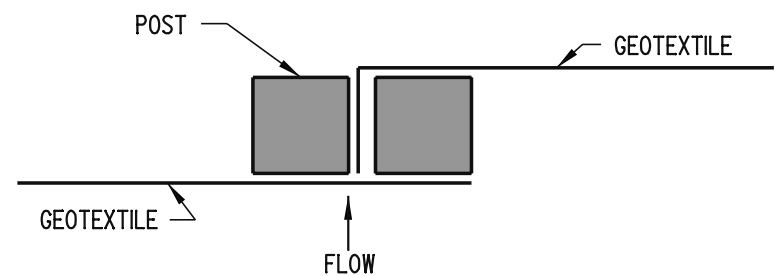

**REINFORCED SILT FENCE  
CONNECTON DETAIL**

- NOTES:**
- 1). THIS DEVICE IS INTENDED TO CONTROL SHEET FLOW ONLY. IT SHALL NOT BE USED IN AREAS OF CONCENTRATED FLOW.
  - 2). SILT FENCE ENDS SHALL BE TURNED UPSLOPE TO CONTAIN RUNOFF.
  - 3). REINFORCING STRIP IS TO BE ONE COMPLETE STRIP COVERING ALL GEOTEXTILE FABRIC AT POST.