


TYPICAL SECTION (BASES 5 AND 6)

POLE BASE DATA CHART					
POLE BASE TYPE #	DIAMETER	DEPTH	#4 HORIZONTAL REINFORCING BARS	#8 VERTICAL REINFORCING BARS	CONDUITS
1	36"	7'-0"	5	8	2 - 3"
2	36"	10'-0"	6	8	2 - 3"
2A	48"	8'-0"	5	8	2 - 3"
2B	60"	7'-0"	5	8	2 - 3"
3	48"	10'-0"	6	8	2 - 3"
3A	60"	9'-0"	6	8	2 - 3"
3B	72"	7'-0"	5	8	2 - 3"
4	24"	2'-4"	NONE	NONE	1 - 2.5"
5	36"	4'-0"	NONE	NONE	2 - 3"
6	24"	6'-0"	4	8	2 - 3"
*7	48"	13'-4"	7	8	1 - 1", 2 - 3"

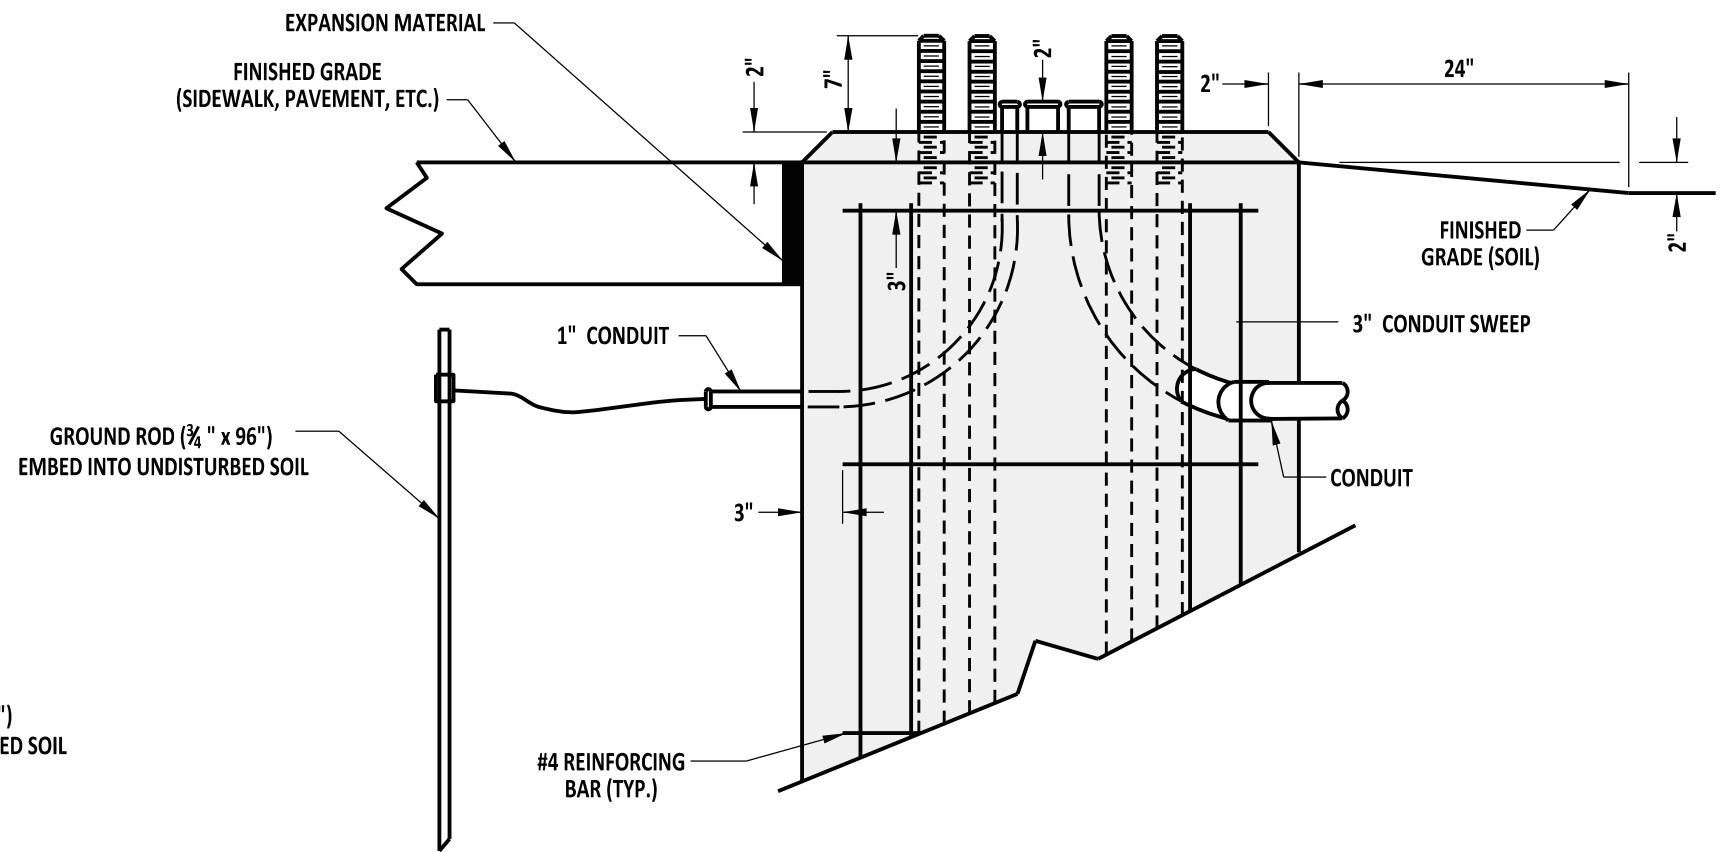

TYPE 7 GROUND ROD TYPICAL

NOTE:
ANCHOR BOLTS AND BOLT PATTERN FOR TYPES 5, 6, & 7 POLE BASES TO BE PROVIDED BY THE MANUFACTURER.



DELAWARE
DEPARTMENT OF TRANSPORTATION

STANDARD NO. T-5 (2012)		SHT. 3 OF 4		APPROVED	SIGNATURE ON FILE CHIEF ENGINEER	01/07/2013 DATE
RECOMMENDED		SIGNATURE ON FILE DESIGN ENGINEER		12/20/2012 DATE		