

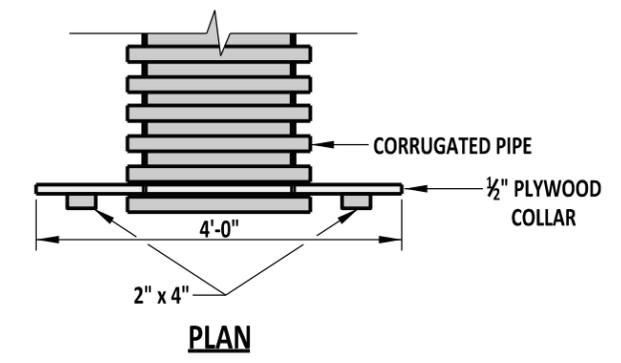
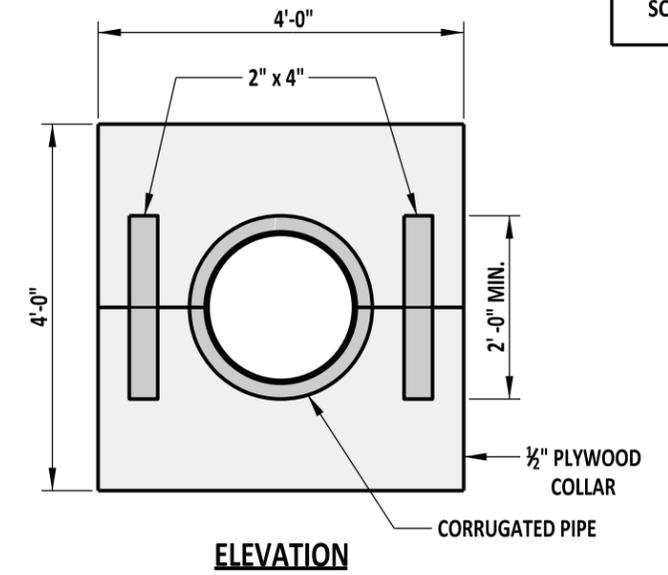


SCALE : NTS

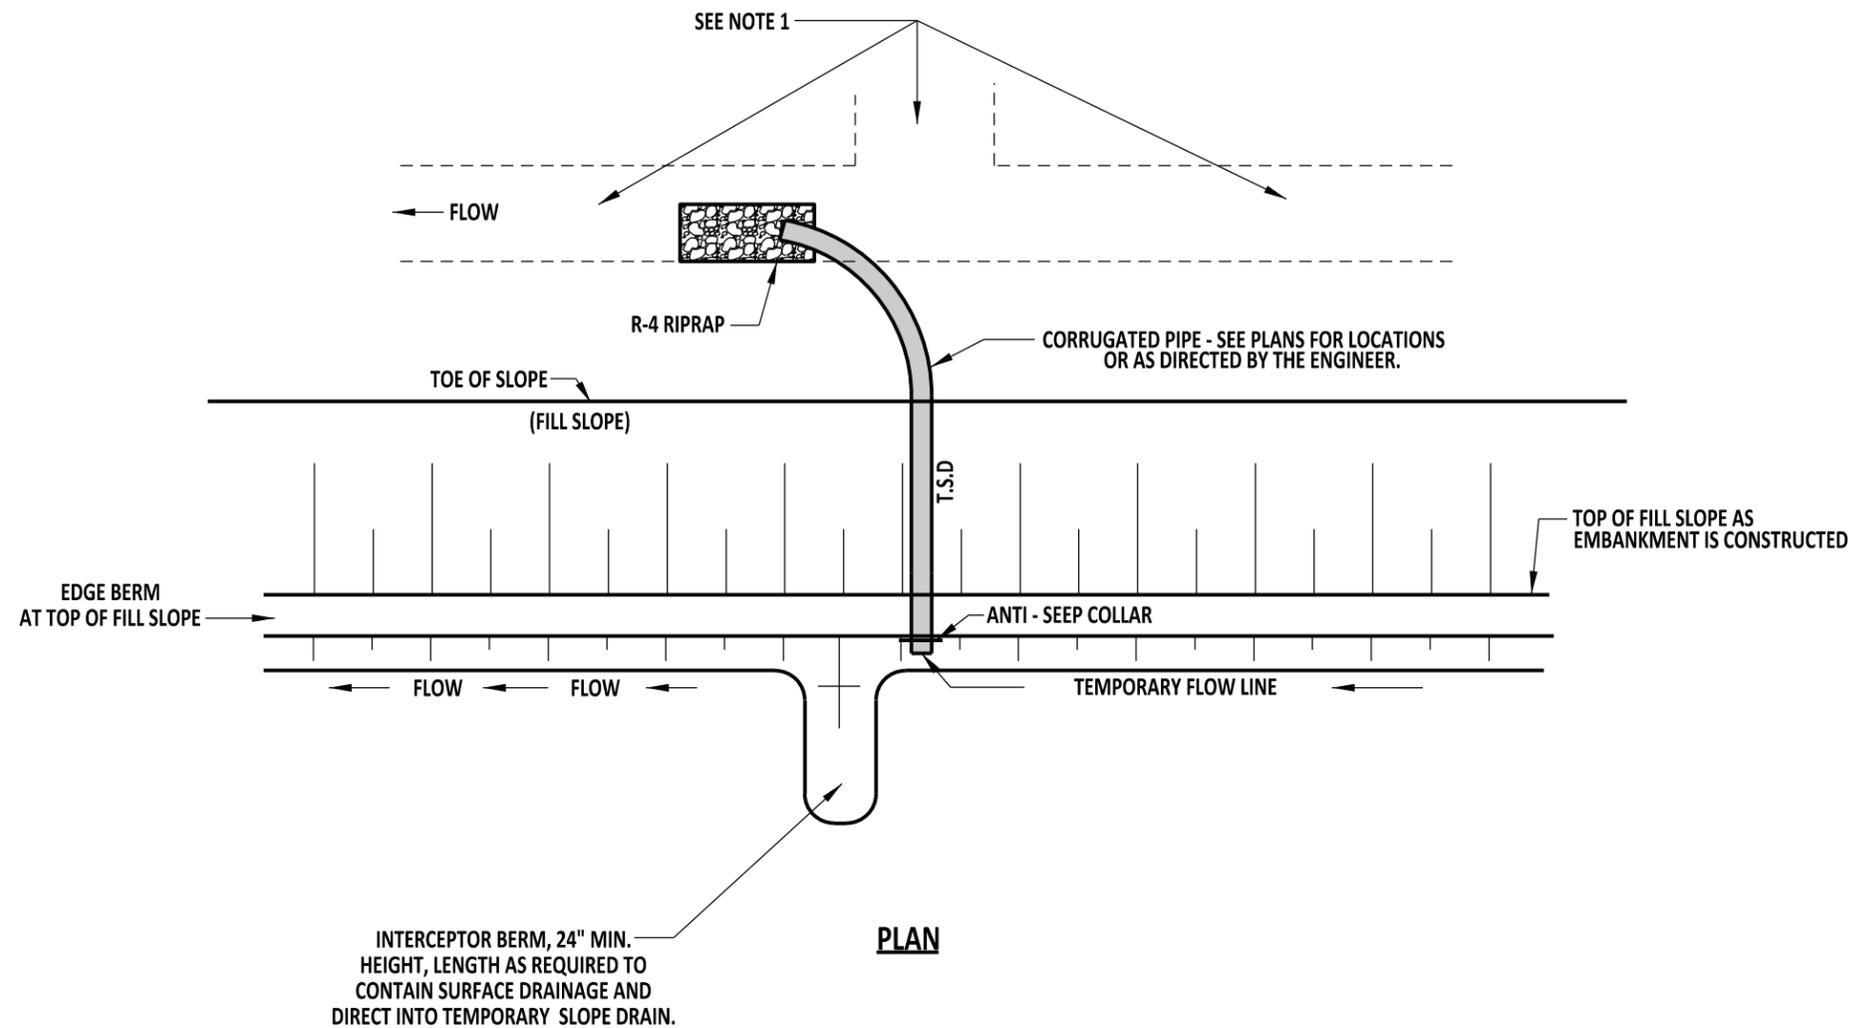

**ANTI-SEEP COLLAR**

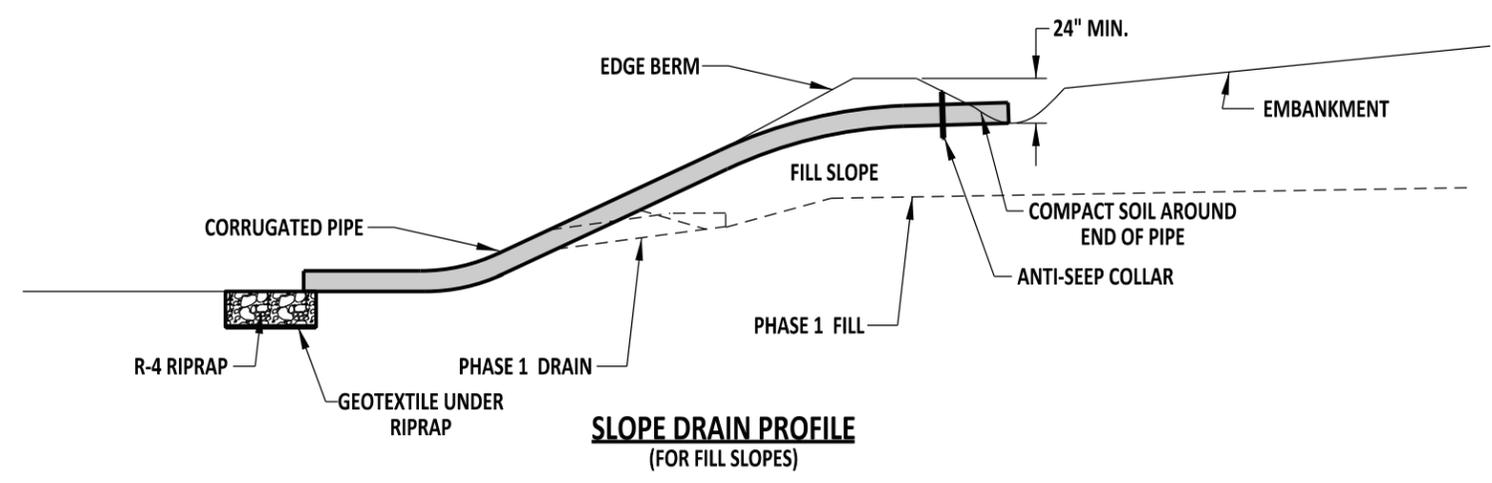

- NOTES:**
- 1). DISCHARGE ALL TEMPORARY SLOPE DRAINS ONTO A STABILIZED OUTFALL AND THEN INTO A SEDIMENT TRAPPING DEVICE.
  - 2). USE TEMPORARY SLOPE DRAINS AT THE TOP OF FILL SLOPES AS EMBANKMENT IS CONSTRUCTED TO PREVENT EXCESSIVE EROSION UNTIL SHOULDERS ARE CONSTRUCTED AND THE SLOPES ARE SEEDS AS PER SPECIFICATIONS.
  - 3). RESTRICT MOVEMENT OF SLOPE DRAINS TO THE SLOPE BY A METHOD APPROVED BY THE ENGINEER.