



PLAN VIEW
OPEN WATER APPLICATION

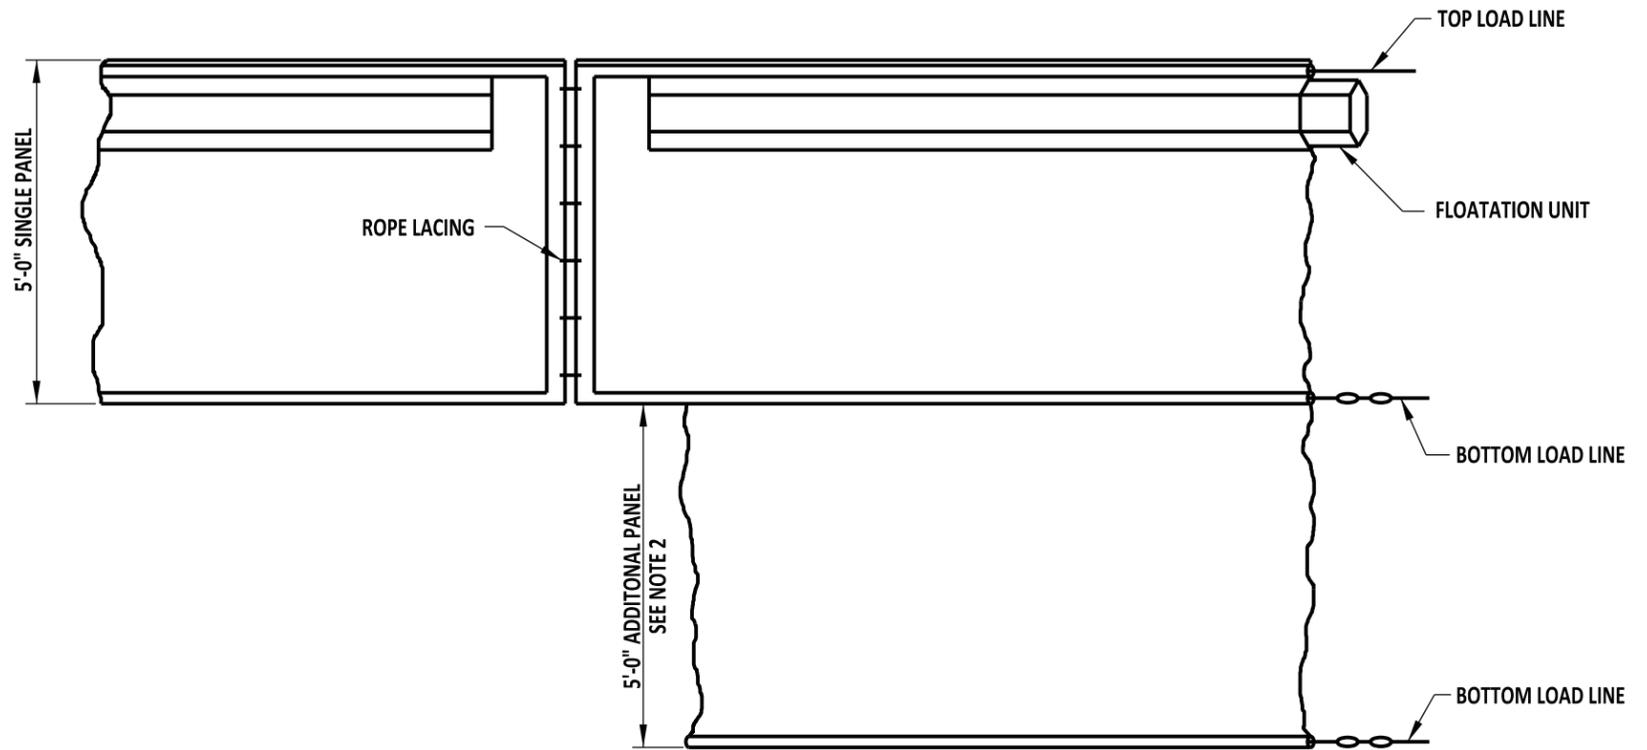

ELEVATION

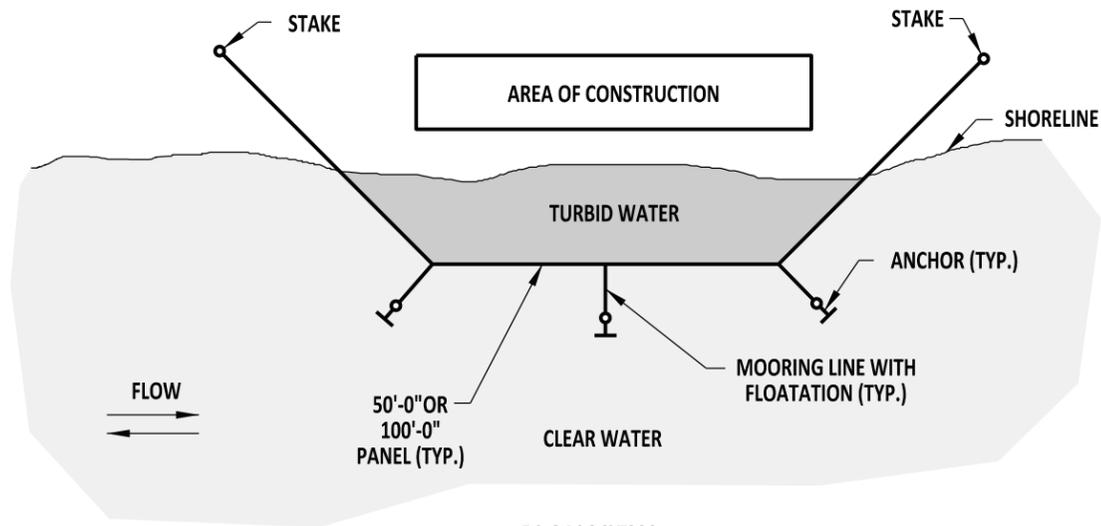

PLAN VIEW
SHORELINE APPLICATION

FLOATING TURBIDITY CURTAIN

- NOTE:**
- 1). ADDITIONAL PANEL REQUIRED FOR DEPTHS GREATER THAN 5'-0".
 - 2). USE 2 TURBIDITY CURTAIN PANELS TO REACH BOTTOM DEPTHS OF 10'-0". SPECIAL DEPTH TURBIDITY CURTAIN PANELS ARE REQUIRED FOR DEPTHS GREATER THAN 10'-0" AND THEIR USE WITH BE CALLED OUT IN THE PLANS OR DIRECTED BY THE ENGINEER.



DELAWARE
DEPARTMENT OF TRANSPORTATION

TURBIDITY CURTAIN				APPROVED	SIGNATURE ON FILE <small>CHIEF ENGINEER</small>	12/30/2014 <small>DATE</small>
STANDARD NO.	E-18 (2014)	SHT. 1	OF 1	RECOMMENDED	SIGNATURE ON FILE <small>DESIGN ENGINEER</small>	12/11/2014 <small>DATE</small>