


SUPER SILT FENCE CONSTRUCTION DETAIL

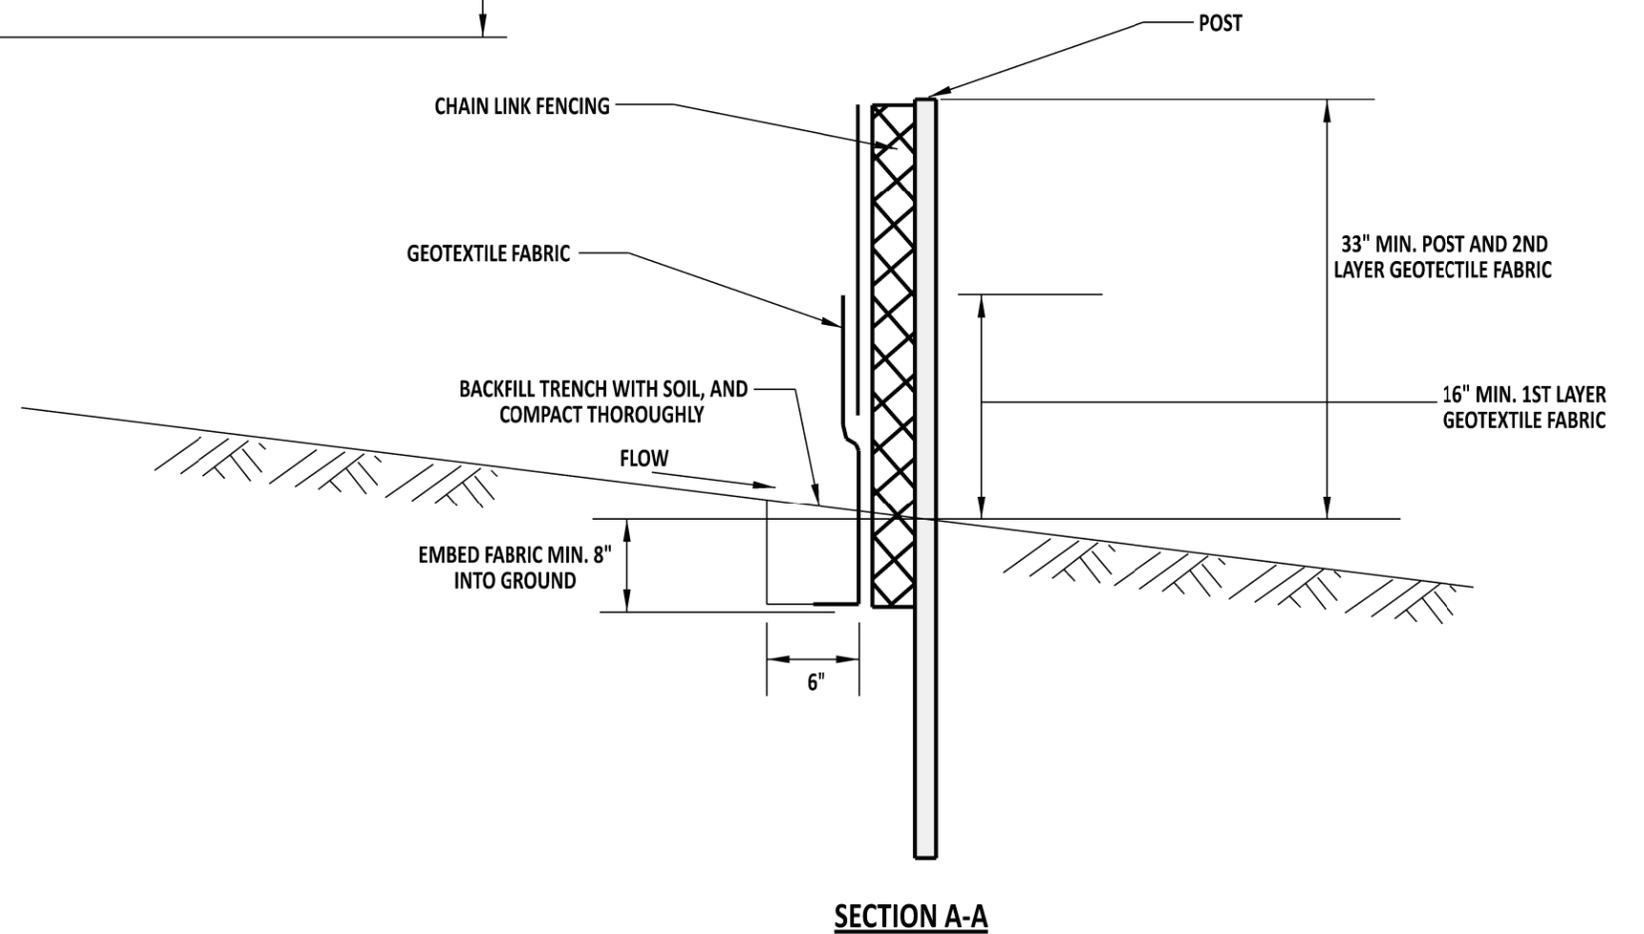

SECTION A-A

NOTES:

- 1). THIS DEVICE IS INTENDED TO CONTROL SHEET FLOW ONLY AND IS NOT TO BE USED IN AREAS OF CONCENTRATED FLOW.
- 2). TURN ENDS OF SILT FENCE UPSLOPE TO CONTAIN RUNOFF.
- 3). 2½" DIAMETER GALVANIZED OR ALUMINUM POSTS. POSTS DO NOT NEED TO BE SET IN CONCRETE.
- 4). FASTEN CHAIN LINK FENCE SECURELY TO FENCE POSTS WITH WIRE TIES.
- 5). FASTEN GEOTEXTILE FABRIC SECURELY TO THE CHAIN LINK FENCE WITH TIES SPACED EVERY 24" AT THE TOP AND MID SECTION.
- 6). WHEN TWO SECTIONS OF GEOTEXTILE FABRIC ADJOIN EACH OTHER, THEY SHALL BE OVERLAPPED BY 6" AND FOLDED.



DELAWARE
DEPARTMENT OF TRANSPORTATION

SUPER SILT FENCE				APPROVED	SIGNATURE ON FILE	1/04/2019
STANDARD NO.	E-2 (2018)	SHT. 2	OF 2	RECOMMENDED	SIGNATURE ON FILE	12/20/2018
					<small>CHIEF ENGINEER</small>	<small>DATE</small>
					<small>DESIGN ENGINEER</small>	<small>DATE</small>