




SCALE : NTS

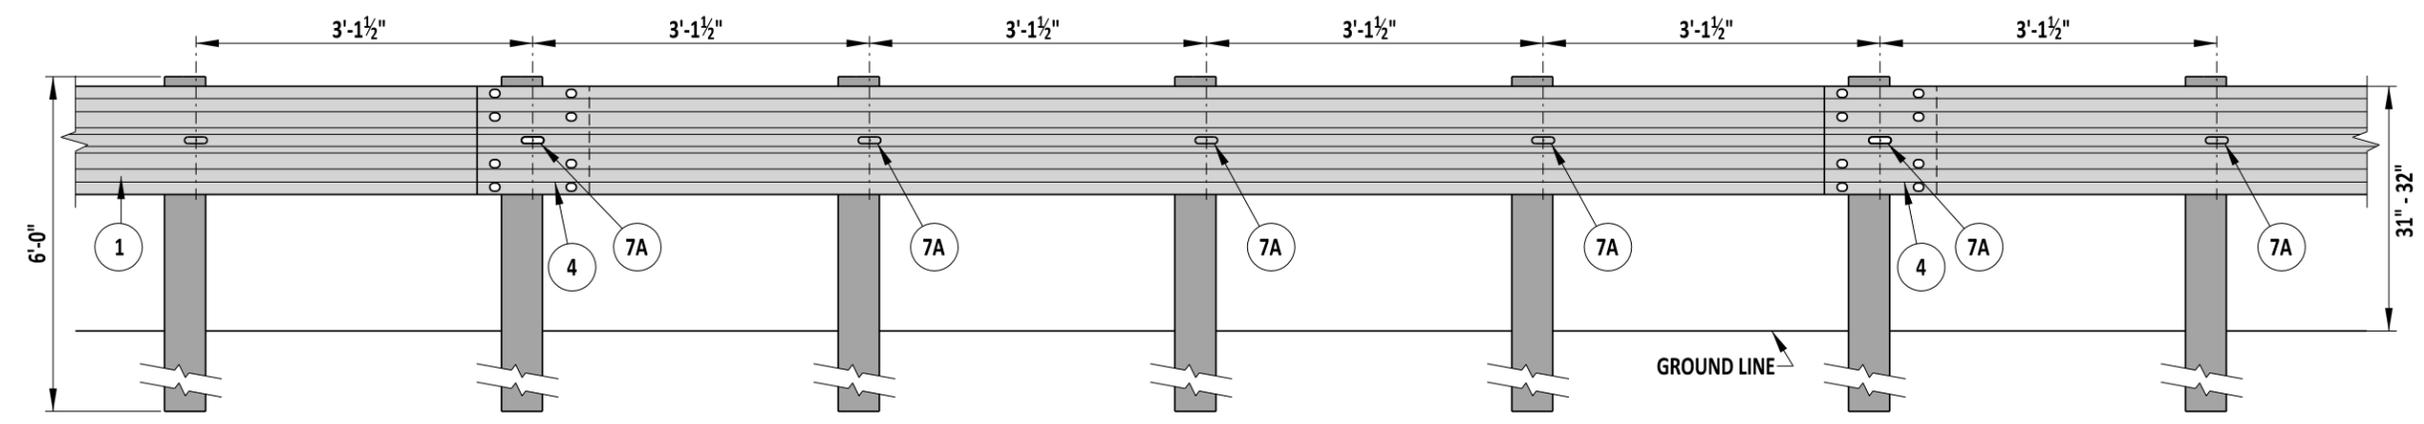

TYPE 2-31

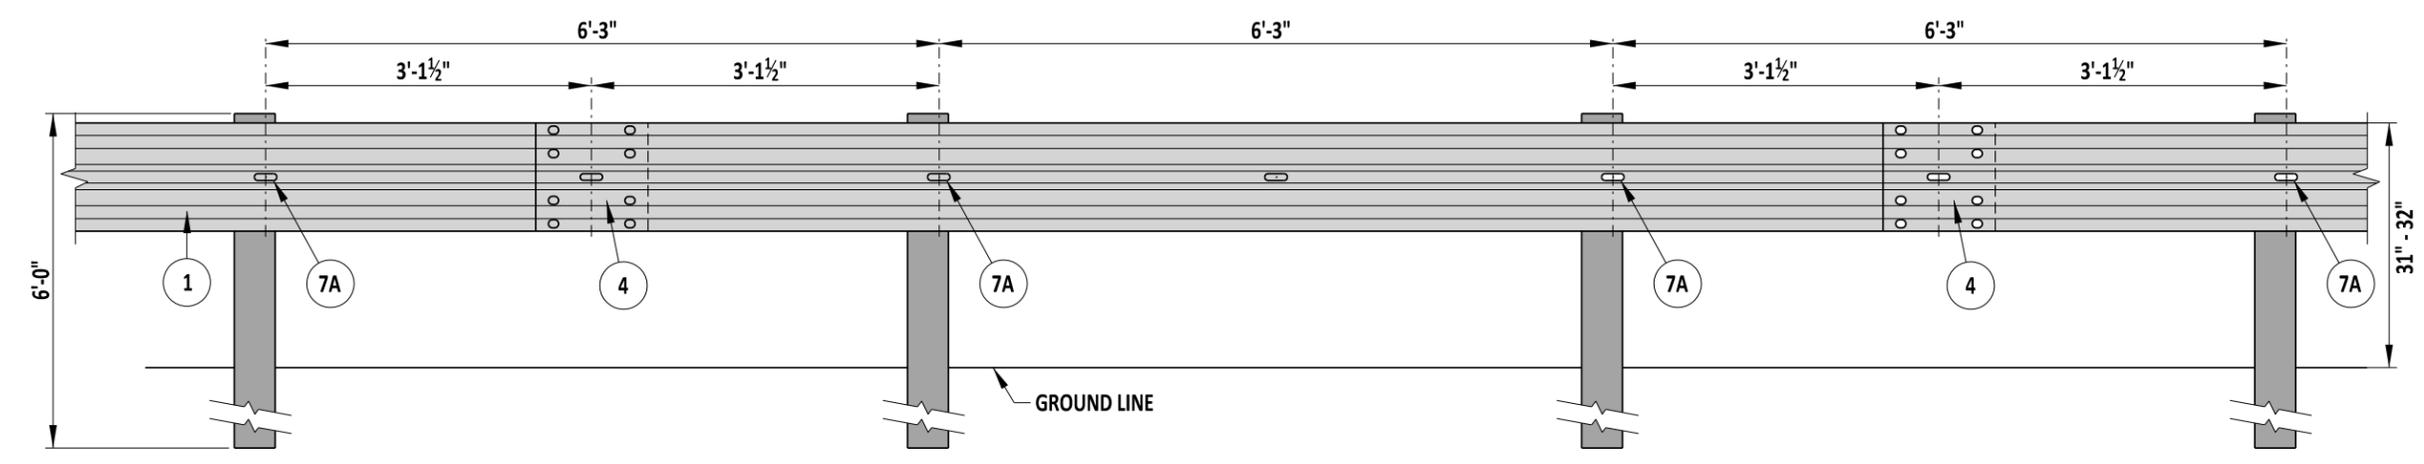

TYPE 1-31 OR 3-31

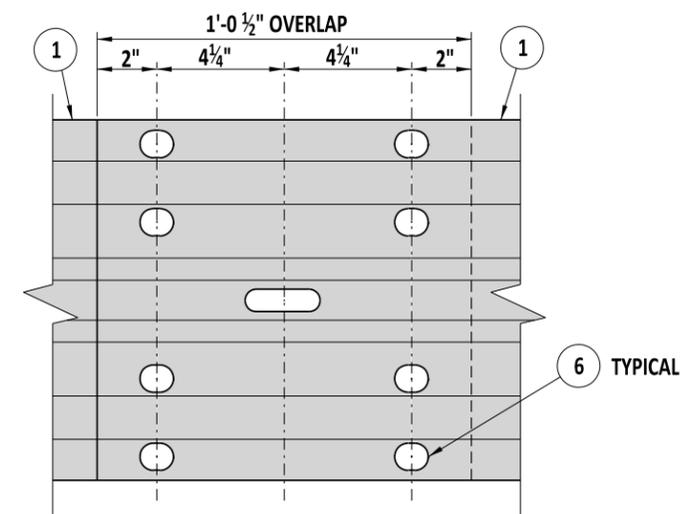

4 SPlice DETAIL

NOTES:
 1). OVERLAP W-BEAMS IN DIRECTION OF TRAVEL.
 2). SEE DETAIL B-L, SHEET 1 FOR MORE INFORMATION.



Paul Johnson
 ENGINEERING SUPPORT
 RECOMMENDED
 DATE 09/01/2020

TYPES 1-31, 2-31, AND 3-31 GUARDRAIL APPLICATIONS
 STANDARD NO. B-1 (2020) SHT. 2 OF 5

REVIEWED *Mike Long*
 DEPUTY DIRECTOR - DESIGN
 DATE 09/01/2020
 APPROVED *Shrey*
 CHIEF ENGINEER
 DATE 09/01/2020