
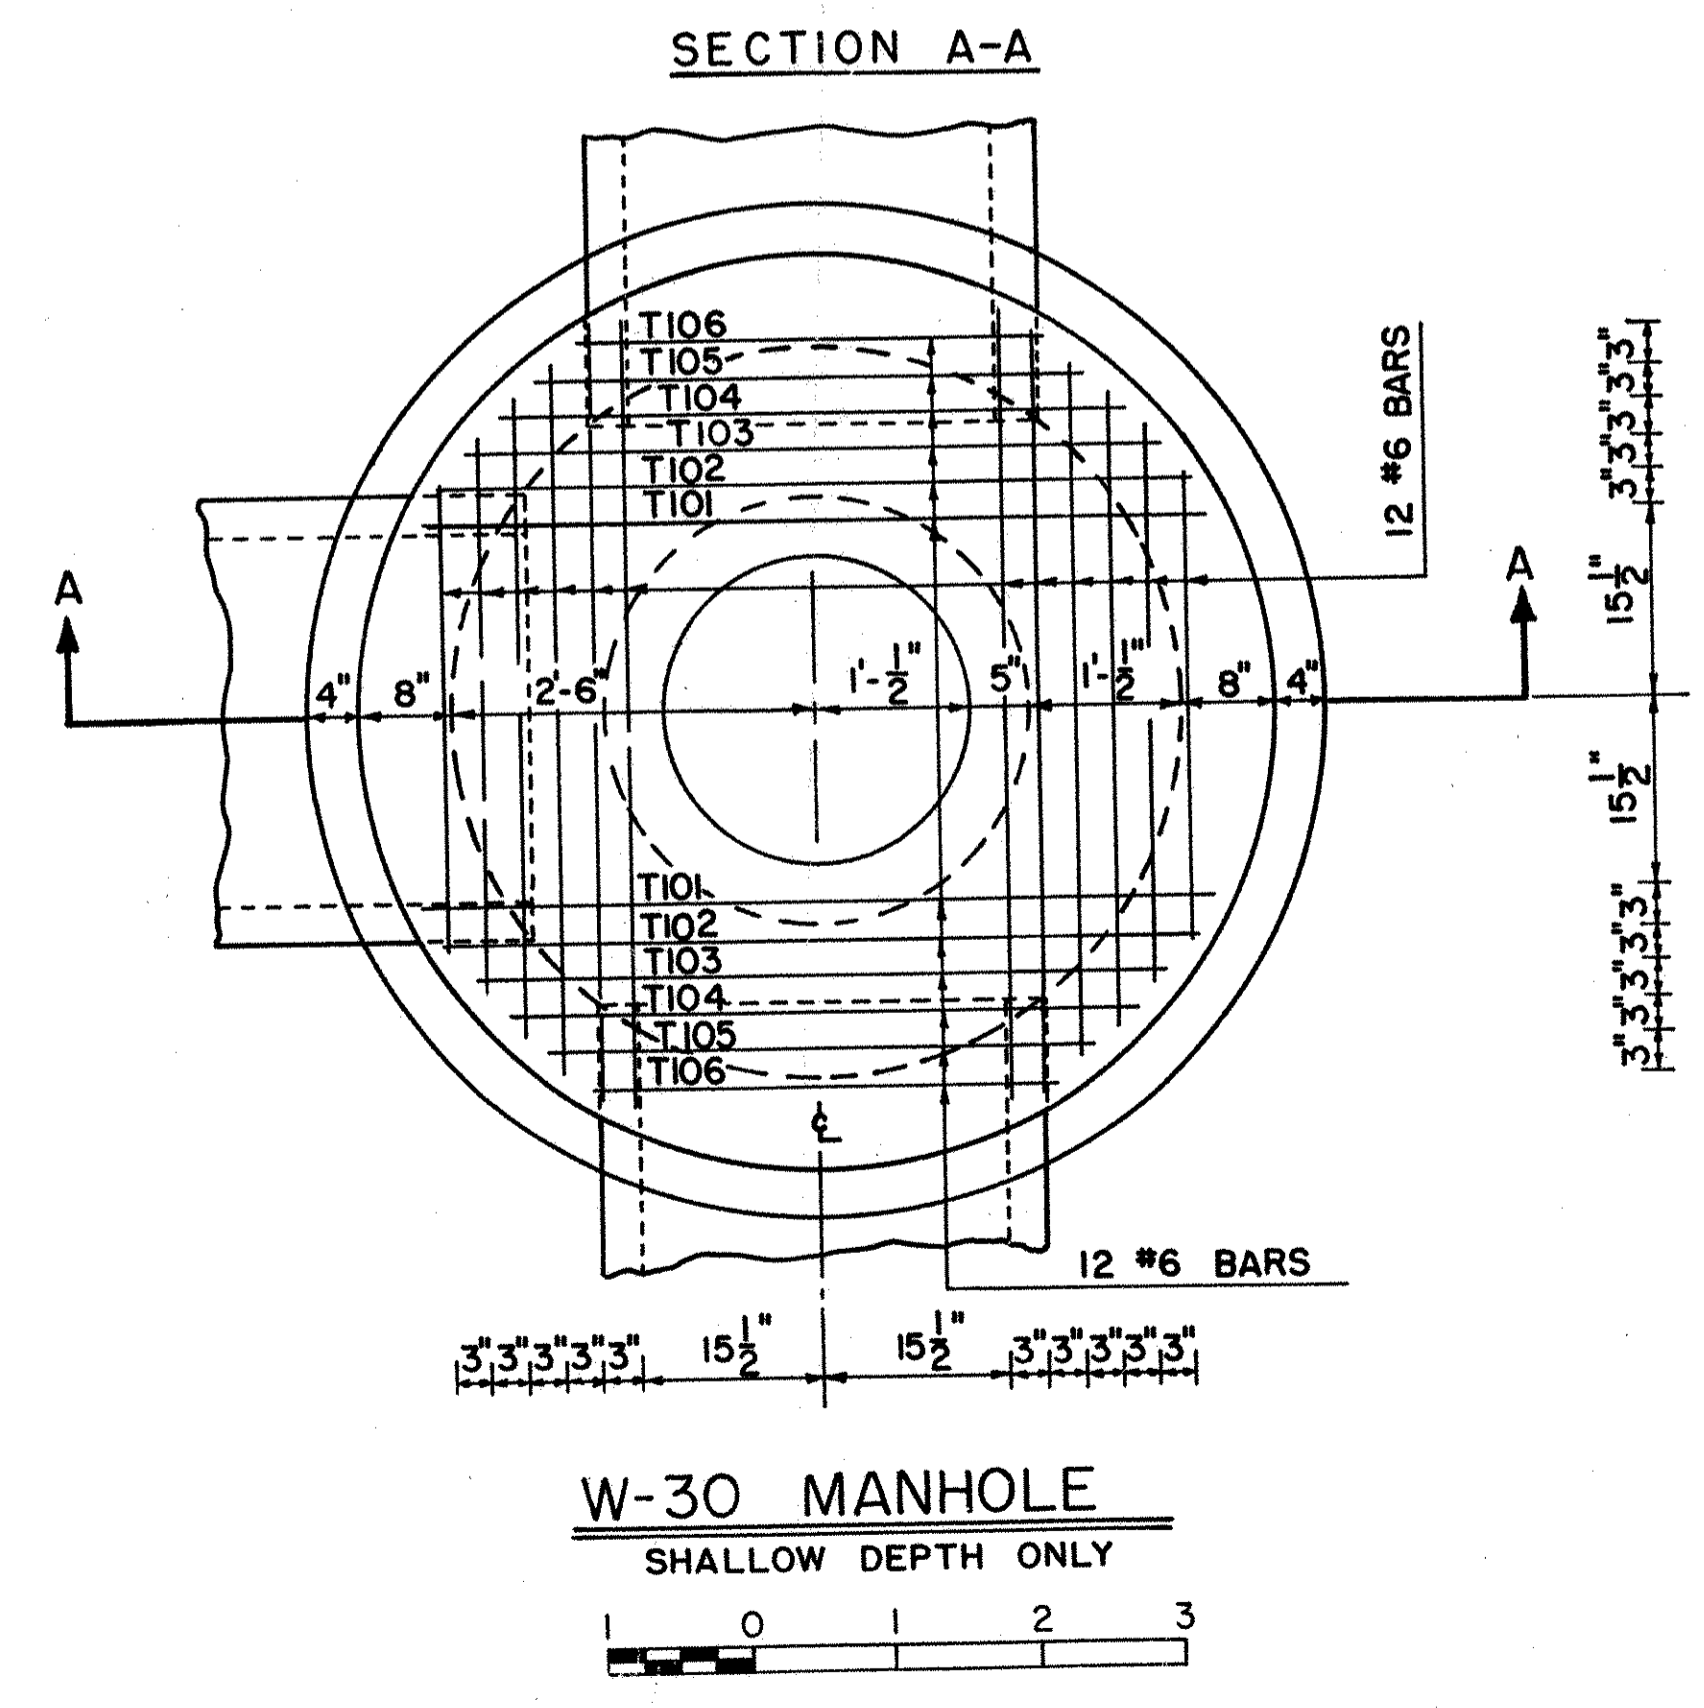
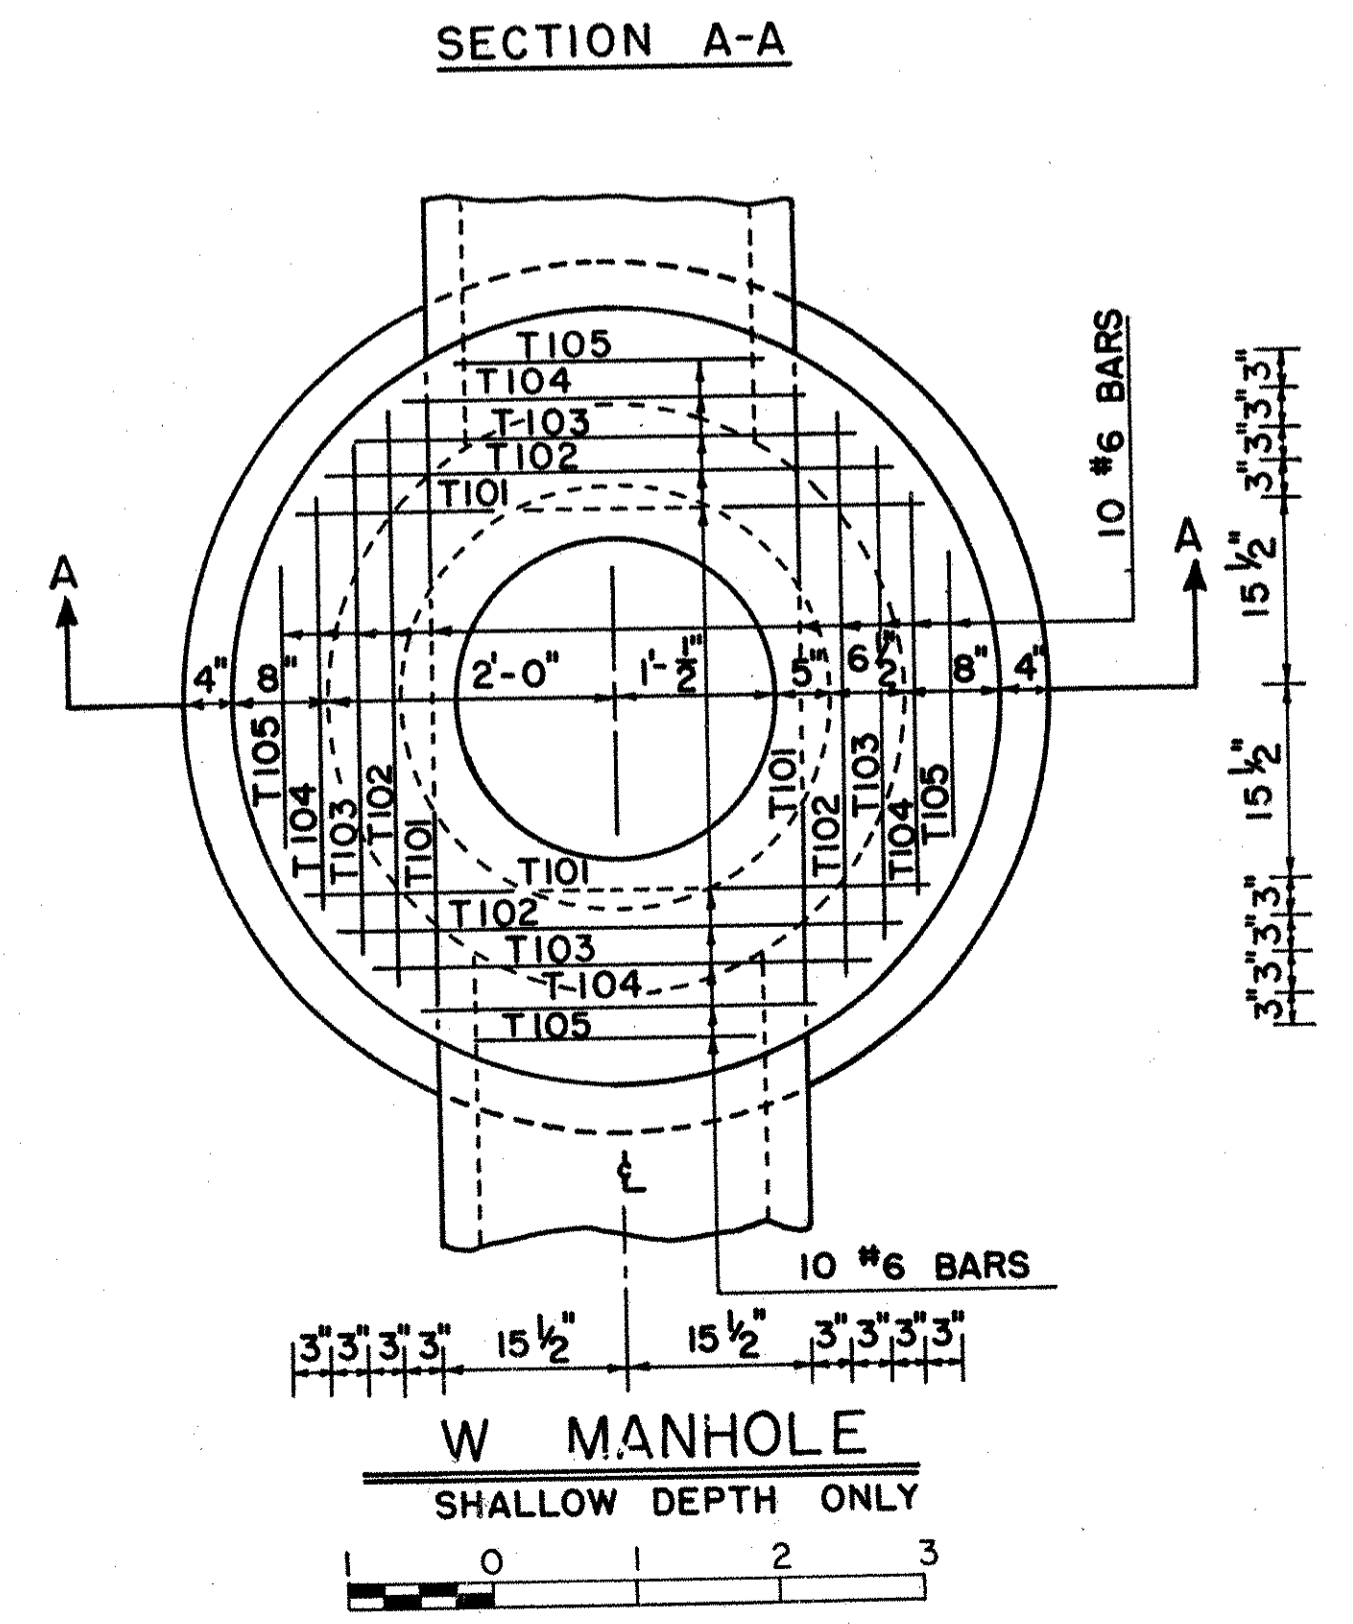
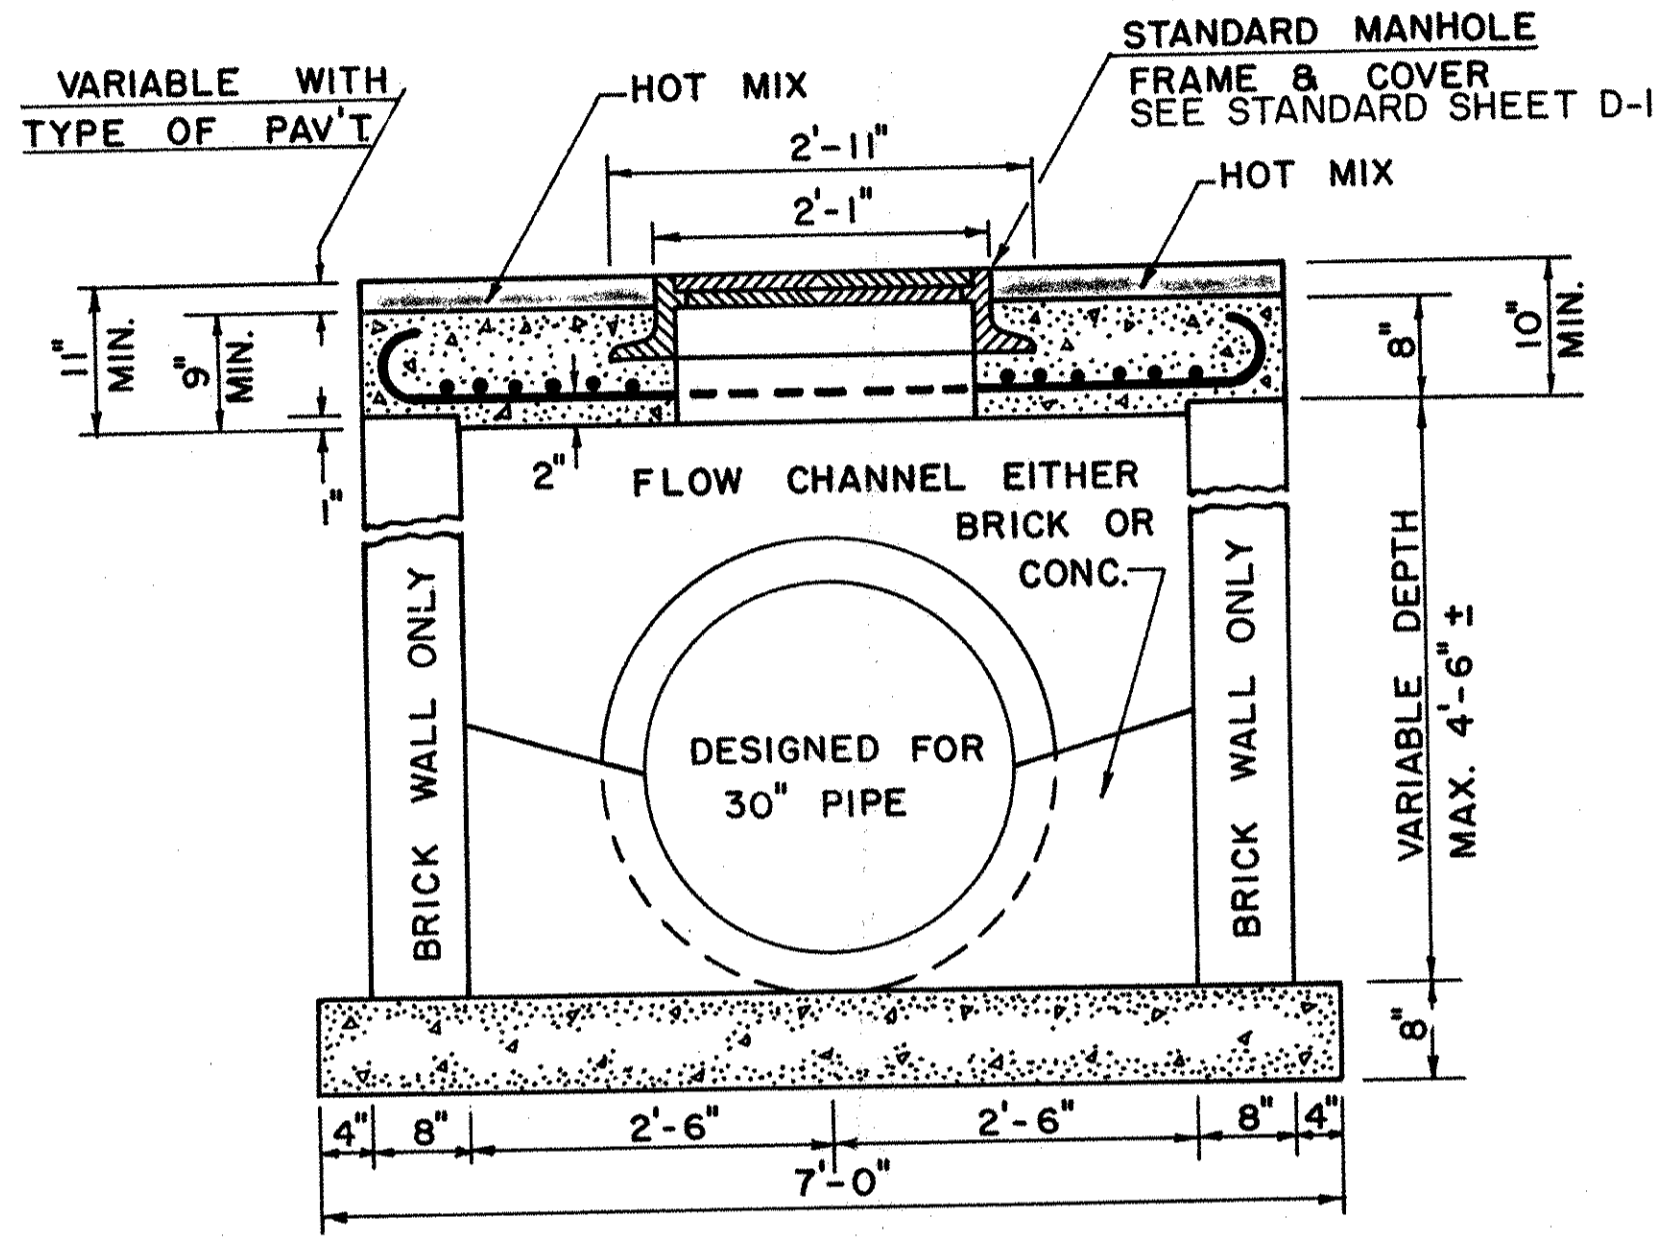


BILL OF MATERIALS							
REIN. STEEL	BENT BARS			BENDING DIAGRAM			
	NO.	SIZE	LENGTH	MARK	ALL DIMENSIONS ARE OUT-OUT		
137#	4	3/4" Ø	5'-7"	T 101	8" 8"		
	4	"	5'-2"	T 102	4'-3"	5'-7"	T101
	4	"	4'-9"	T 103	3'-10"	5'-2"	T102
	4	"	4'-0"	T 104	3'-5"	4'-9"	T103
	4	"	3'-2"	T 105	2'-8"	4'-0"	T104
	4	"			1'-10"	3'-2"	T105

BILL OF MATERIALS							
REIN. STEEL	BENT BARS			BENDING DIAGRAM			
	NO.	SIZE	LENGTH	MARK	ALL DIMENSIONS ARE OUT-OUT		
205#	4	3/4" Ø	6'-9"	T 101	8" 8"		
	4	"	6'-5"	T 102	5'-5"	6'-9"	T101
	4	"	6'-1"	T 103	5'-1"	6'-5"	T102
	4	"	5'-4"	T 104	4'-9"	6'-1"	T103
	4	"	5'-1"	T 105	4'-0"	5'-4"	T104
	4	"	4'-4"	T 106	3'-9"	5'-1"	T105
					3'-0"	4'-4"	T106

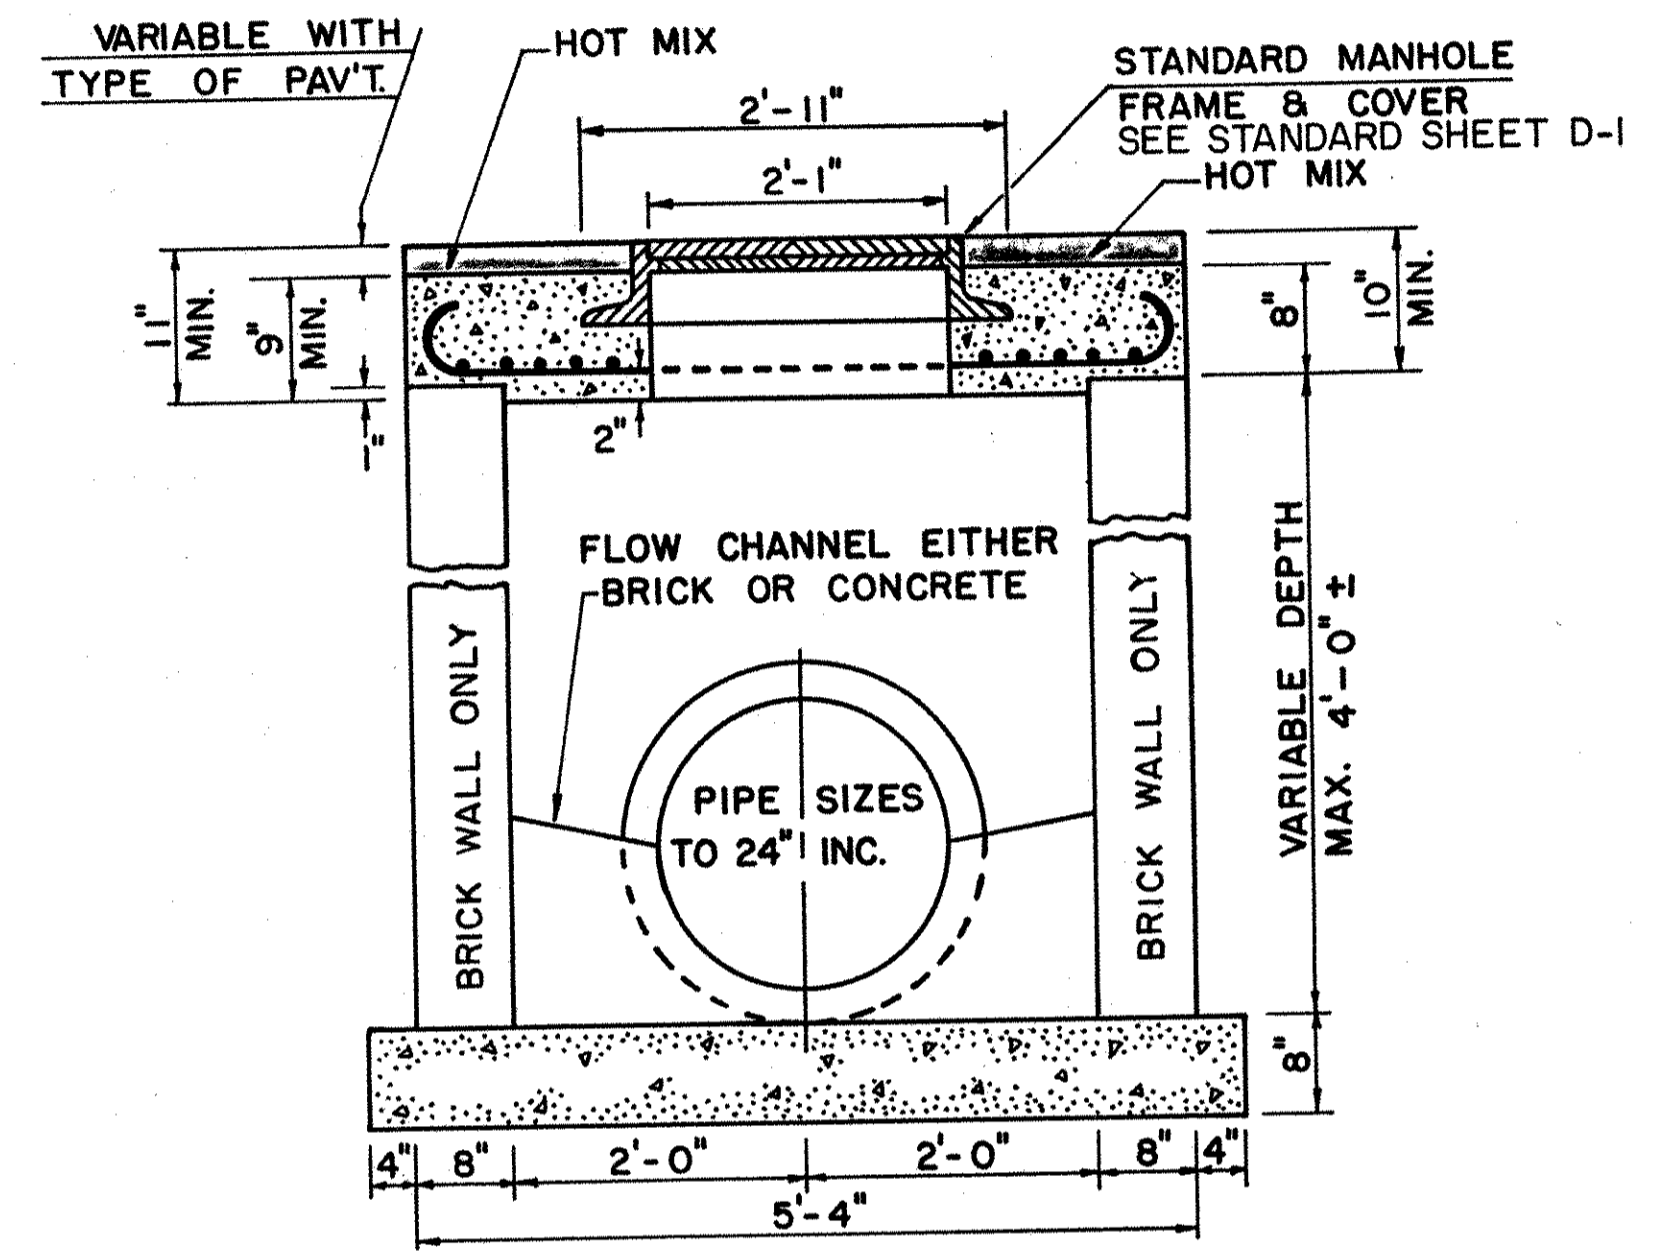

TARGET BRICK OR BLOCK MASONRY WITH 1/2" OF PORTLAND CEMENT MORTAR.