


TABLE OF REINFORCEMENT			
SIZE	LENGTH	QUANTITY	TOTAL LENGTH
1/2" #	2'-6"	4	10'-0"
"	3'-0"	12	36'-0"
"	3'-3"	6	19'-6"
"	8'-9"	1	8'-9"
3/4" #	4'-0"	5	20'-0"
WIRE MESH 6X6-10/10	3'-10"	1	3'-10"
	1'-0"	1	1'-0"

NOTE:  
BAR SCHEDULE FOR ESTIMATING PURPOSES ONLY.

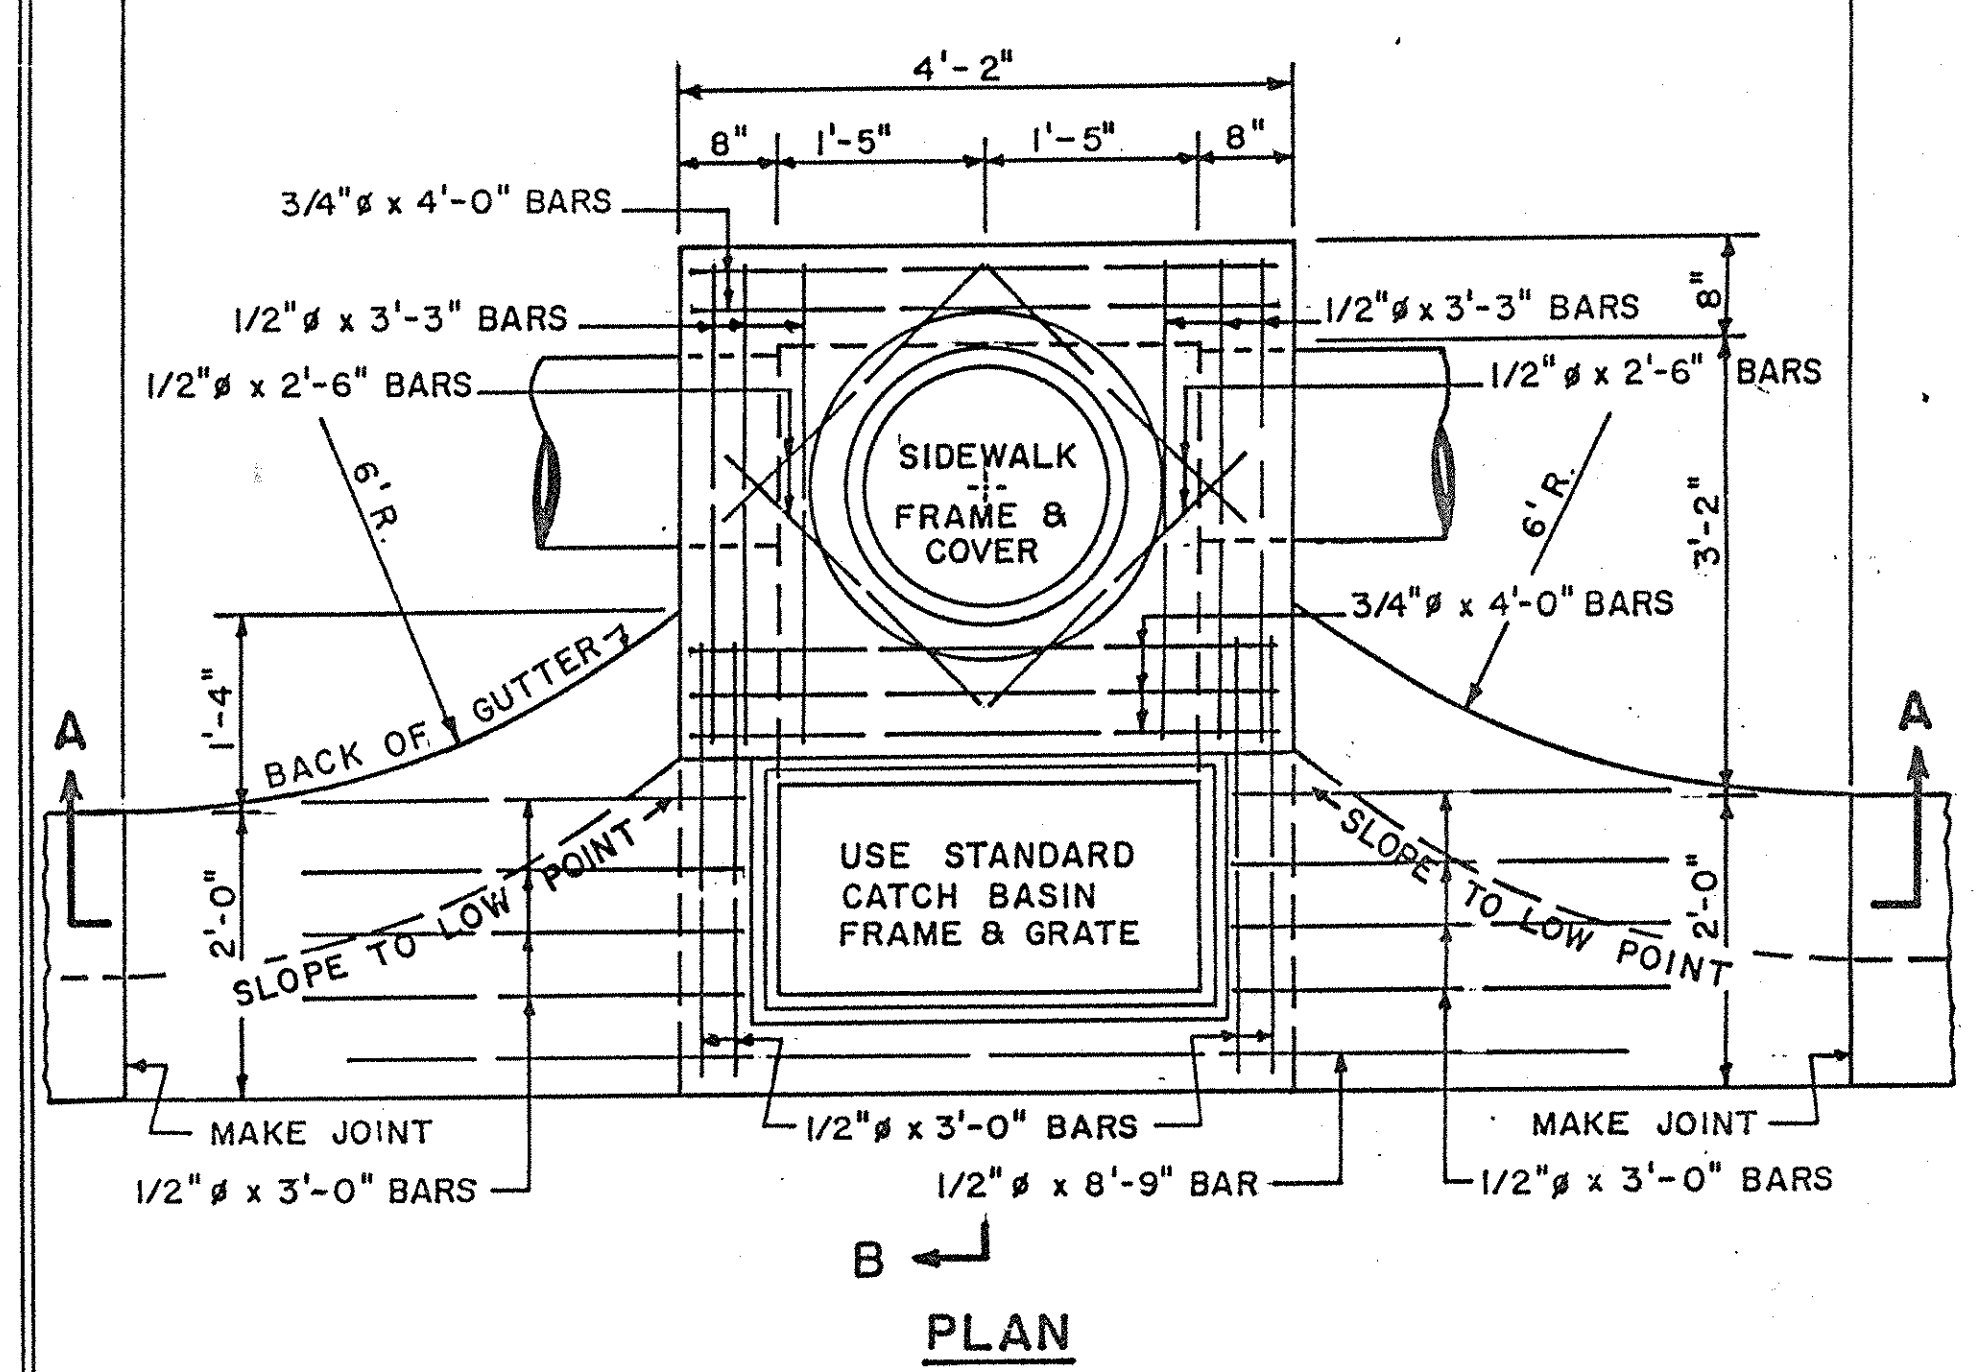

Note: SEE STANDARD SHEET D-1 FOR FRAME AND GRATE and SIDEWALK FRAME AND COVER  
CATCH BASIN FRAME AND GRATE MAY BE DEPRESSED 1/2" BELOW POSITION SHOWN, WHEN DIRECTED.  
CATCH BASIN MAY BE PRECAST. CONTRACTOR SHALL SUBMIT DETAILED PLANS SHOWING SECTIONS, JOINTS, REINFORCEMENT AND OTHER PERTINENT INFORMATION FOR APPROVAL.

**SD-1A CATCH BASIN**