


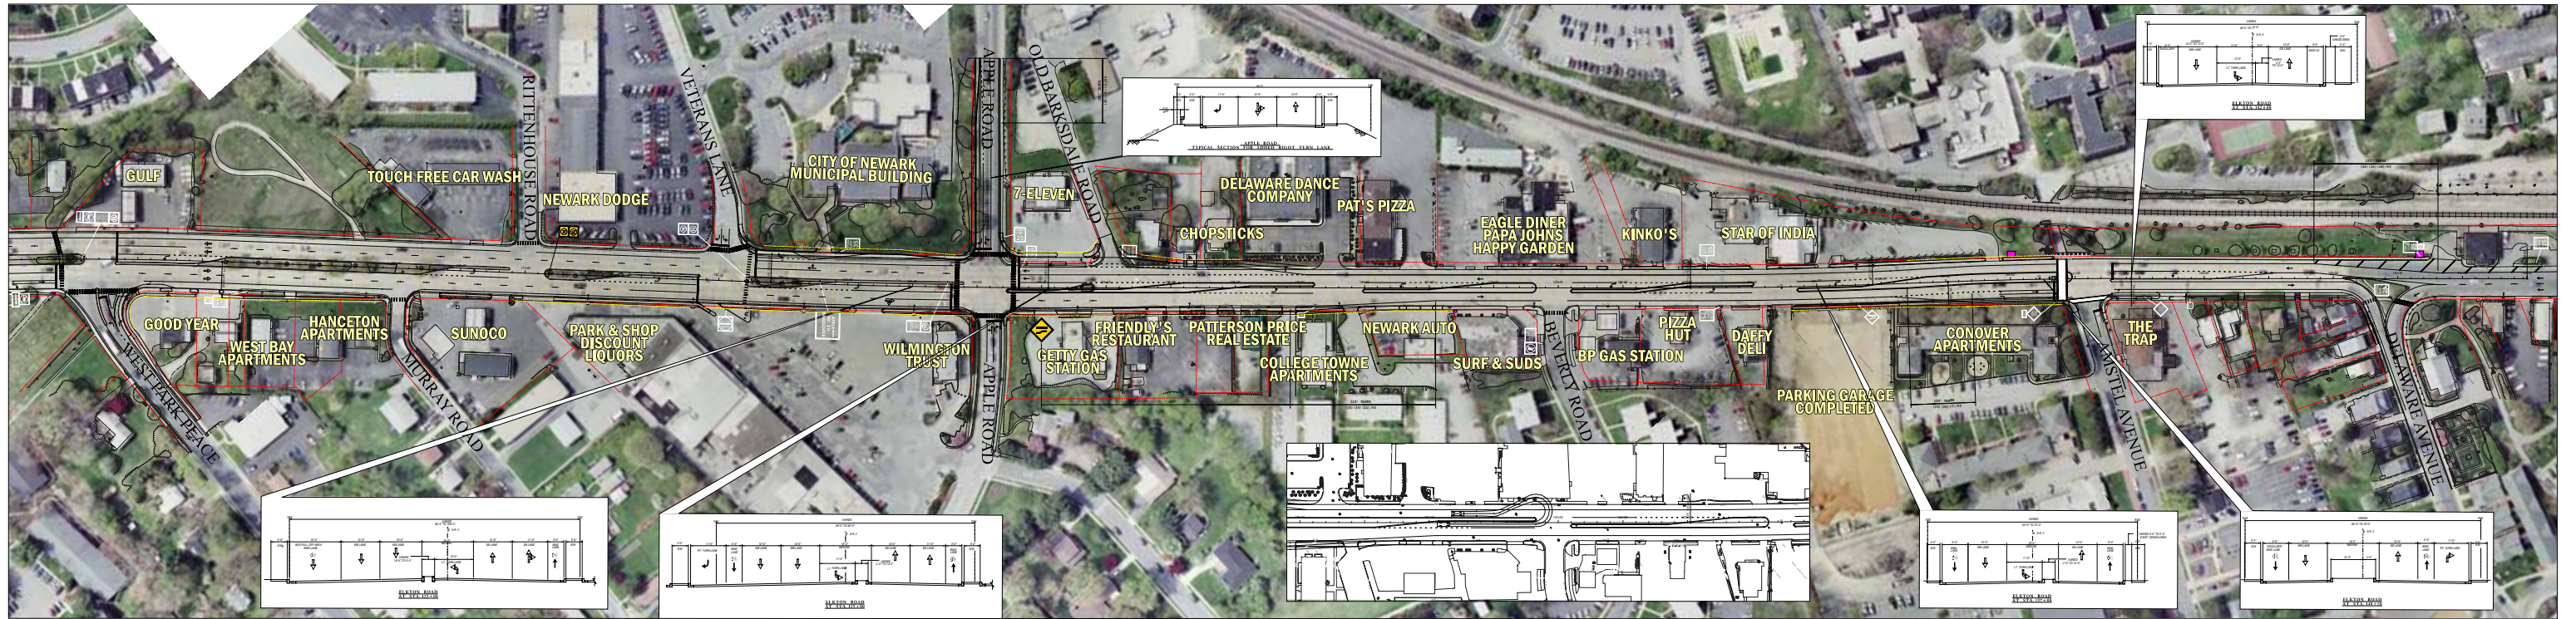

Aerial Photography: April, 2004

ELKTON ROAD PLANNING STUDY (AREA 3 ALTERNATIVE 2)

(AREA 3 OF 3)



FROM MARYLAND STATE LINE TO DELAWARE AVENUE
NEW CASTLE COUNTY, DELAWARE
OCTOBER, 2005

