



# Downes Elementary - Safe Routes to School

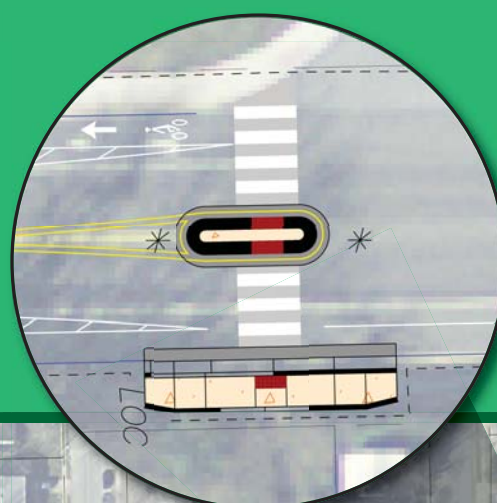


Median Refuge Island at South School Entrance  
(Included with Alternative 1)


Stairway Removal and Sidewalk Replacement at North School Entrance  
(Included with Alternative 2)

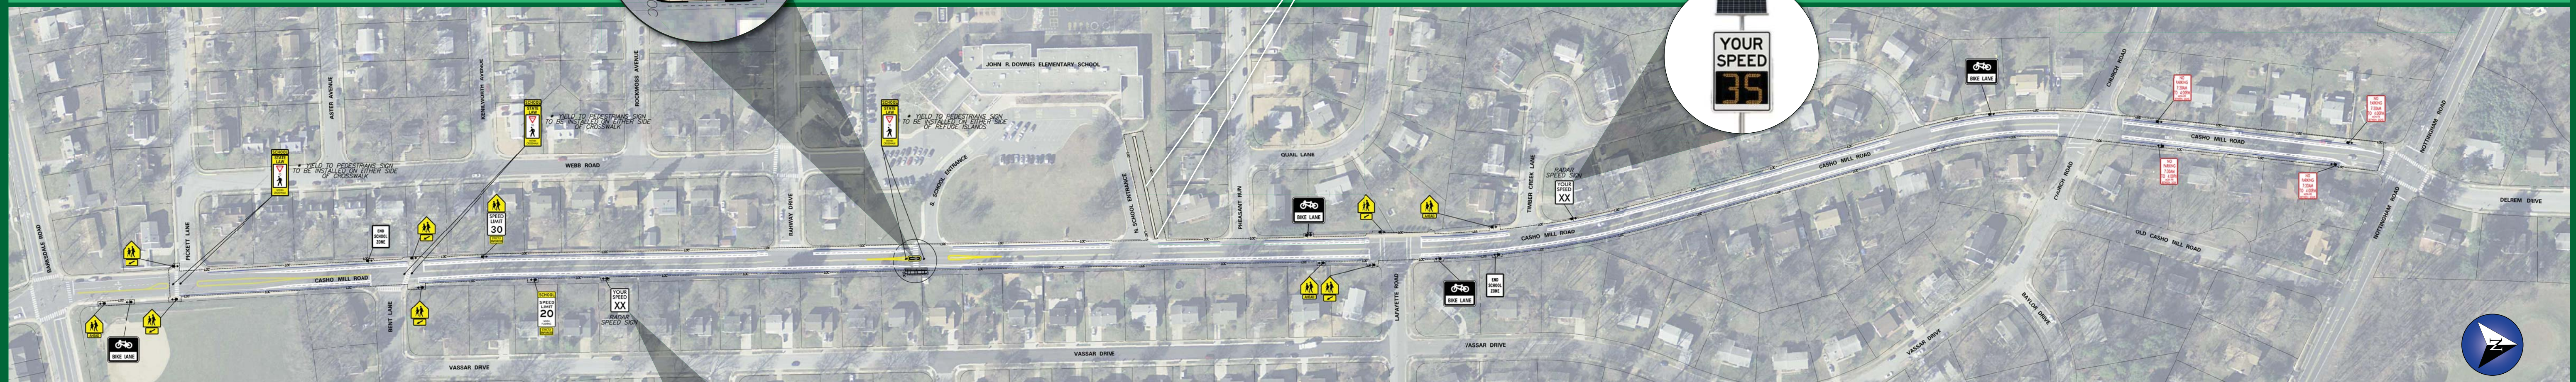


LEGEND		SUGGESTED IMPROVEMENT ALTERNATIVES			
		ALTERNATIVE	1	2	3
	PROPOSED SIGN	Buffered Bike Lane Striping Only			
	PROPOSED BIKE SYMBOL	Buffered Bike Lane with Bike-Friendly Rumble Strips			
	EXISTING GUTTER LINE	Protected Bike Lane with Delineator Posts			
	PROPOSED DETECTABLE WARNING SYSTEM	Median Refuge Island at South School Entrance			
	PROPOSED MOUNTABLE CURB	Stairway Removal and Sidewalk Replacement at North School Entrance			
	PROPOSED CURB & GUTTER	Radar Speed Signs and School Zone Signs			
	PROPOSED SIDEWALK				
	PROPOSED BIKE BUFFER STRIPING				
	PROPOSED LIMIT OF CONSTRUCTION				
	EXISTING RIGHT-OF-WAY				

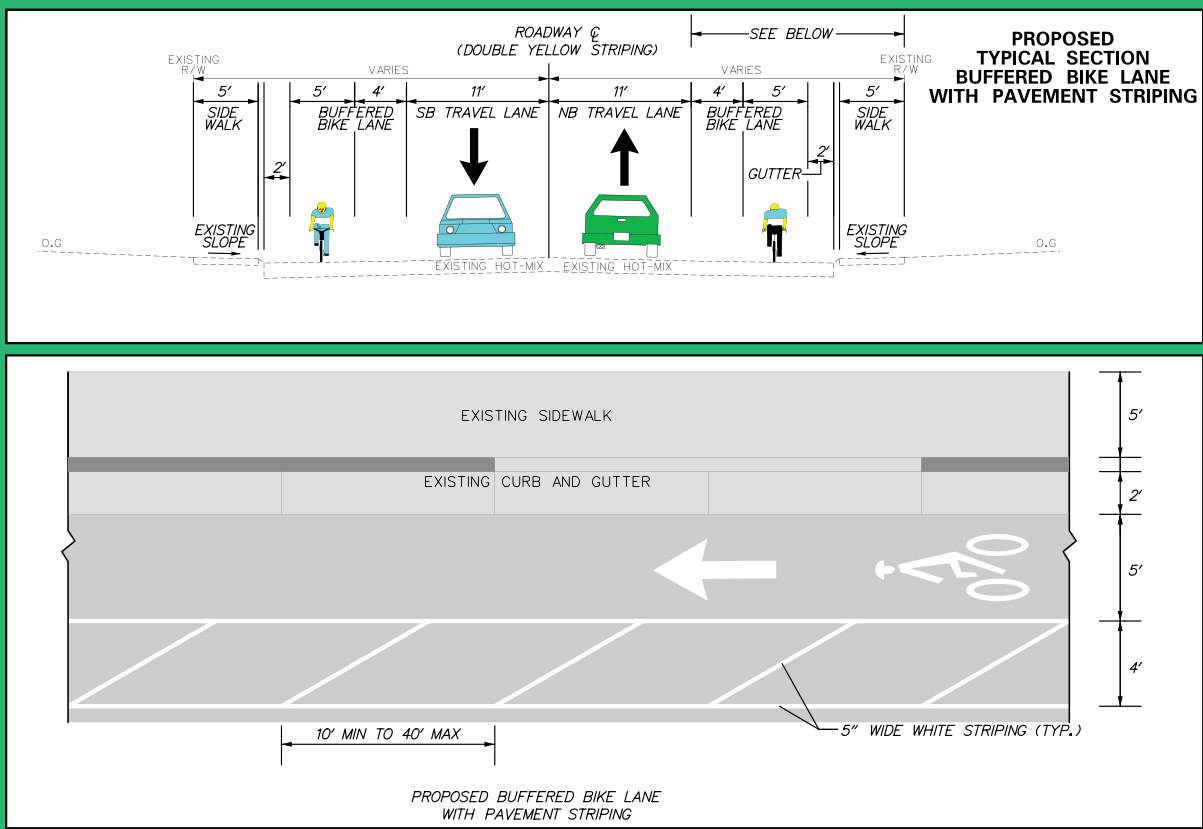

Alternative 1

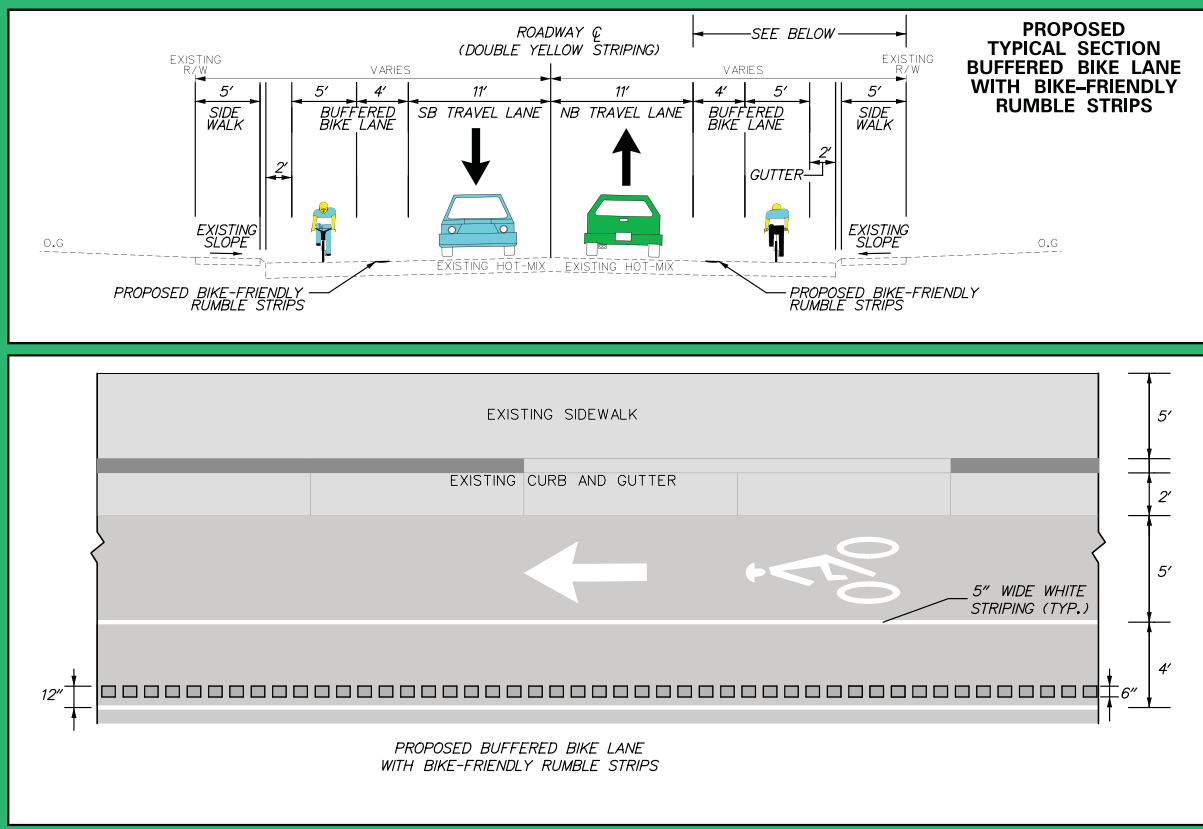

Alternative 2

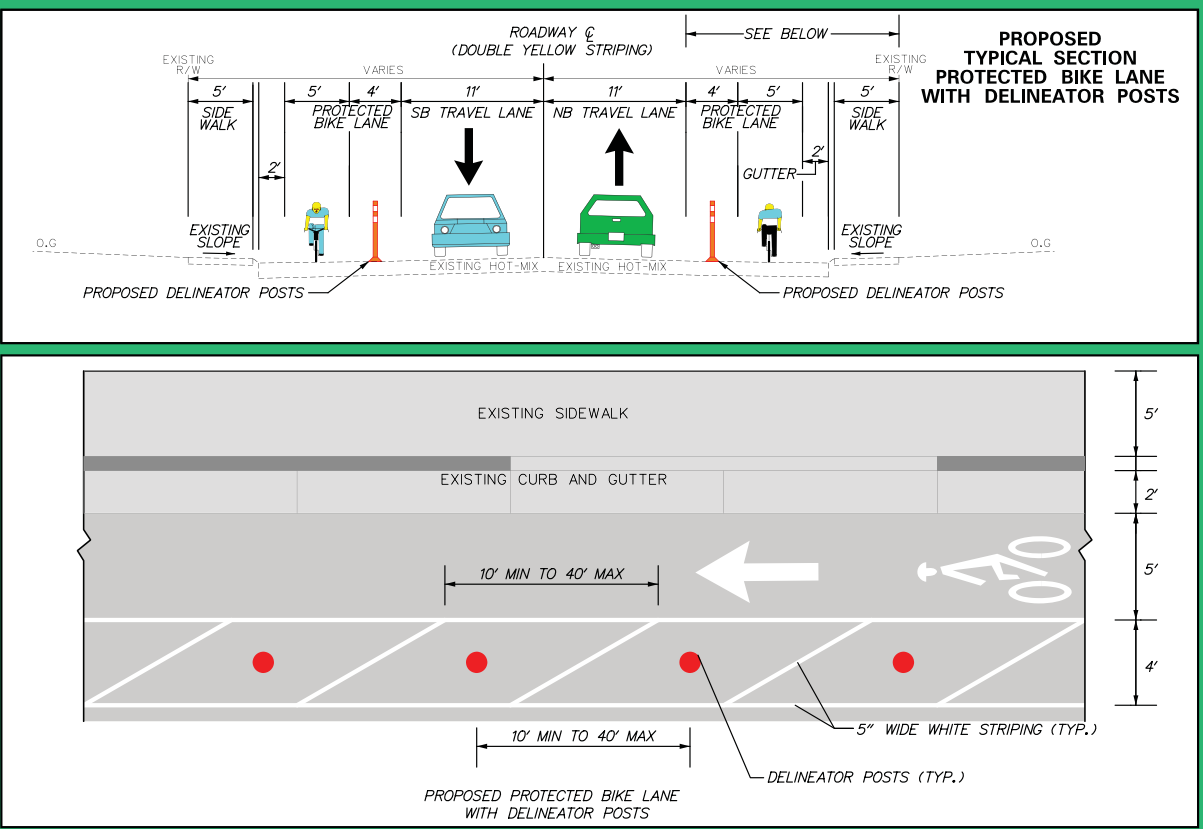

Alternative 3

