



VALLEY ROAD AND LITTLE BALTIMORE ROAD INTERSECTION IMPROVEMENTS

VALLEY AND LITTLE BALTIMORE ROAD POTENTIAL FUTURE IMPROVEMENTS

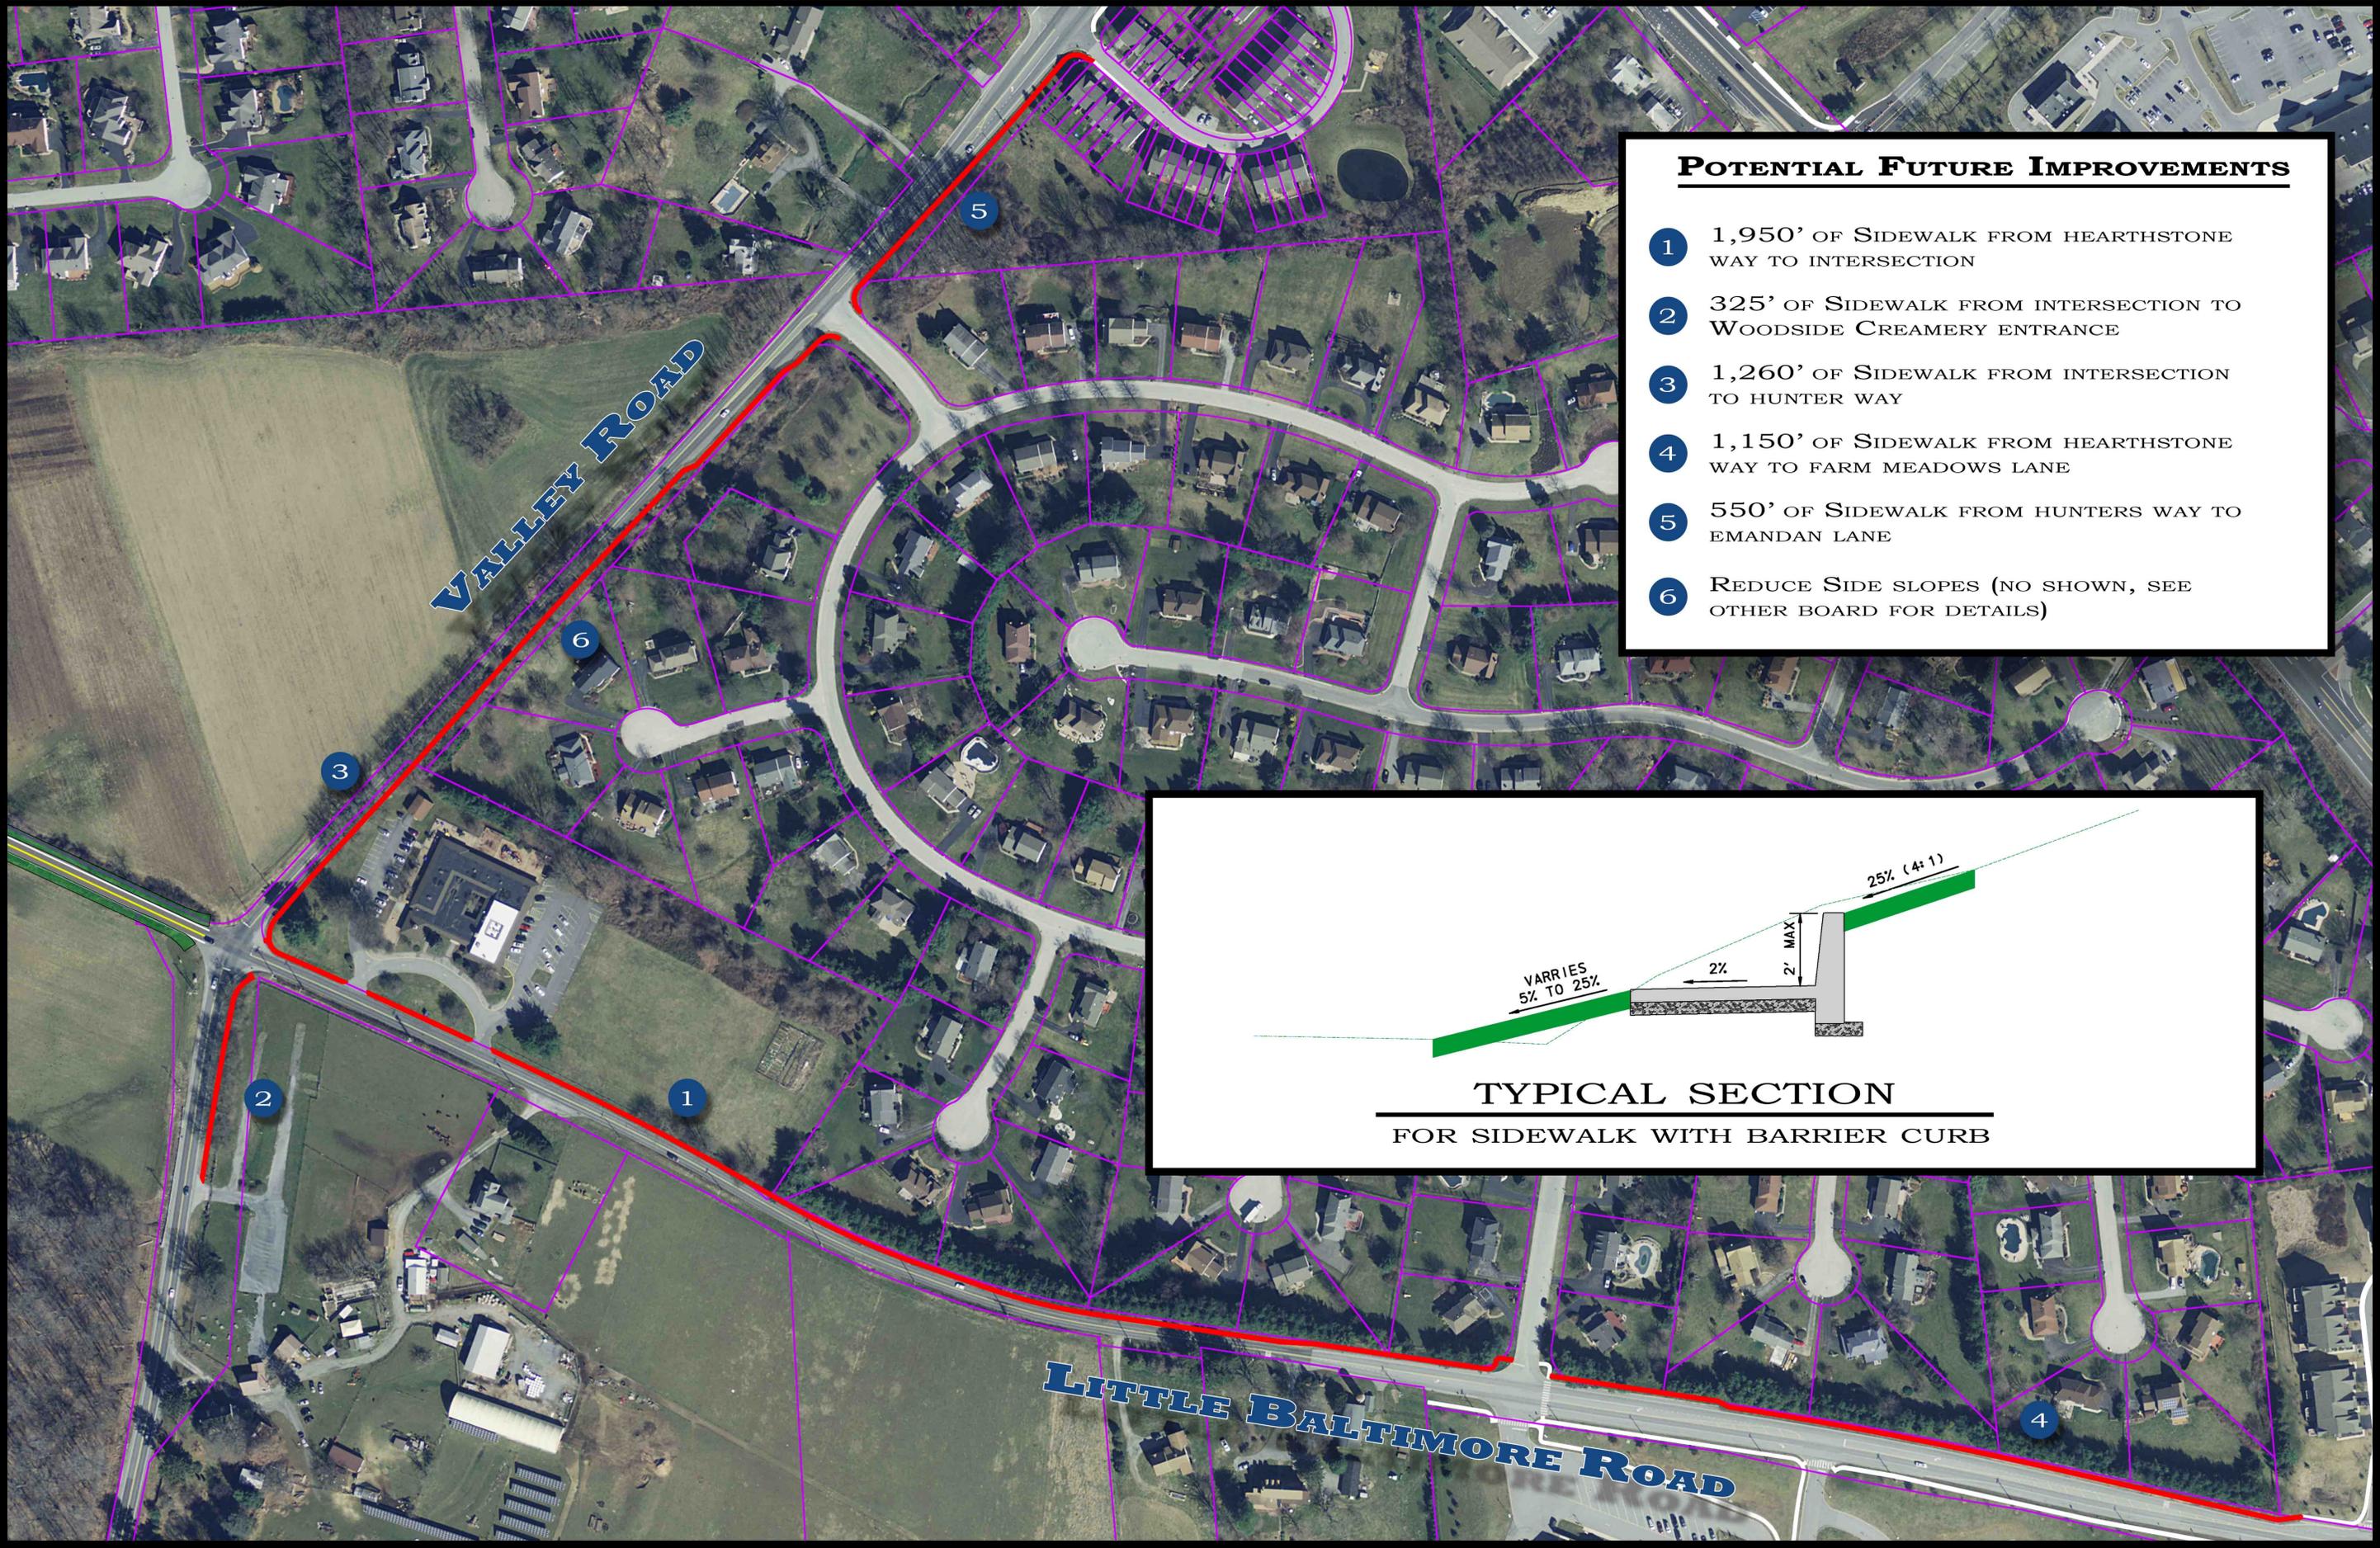

POTENTIAL FUTURE IMPROVEMENTS

- 1 1,950' OF SIDEWALK FROM HEARTHSTONE WAY TO INTERSECTION
- 2 325' OF SIDEWALK FROM INTERSECTION TO WOODSIDE CREAMERY ENTRANCE
- 3 1,260' OF SIDEWALK FROM INTERSECTION TO HUNTER WAY
- 4 1,150' OF SIDEWALK FROM HEARTHSTONE WAY TO FARM MEADOWS LANE
- 5 550' OF SIDEWALK FROM HUNTERS WAY TO EMANDAN LANE
- 6 REDUCE SIDE SLOPES (NO SHOWN, SEE OTHER BOARD FOR DETAILS)

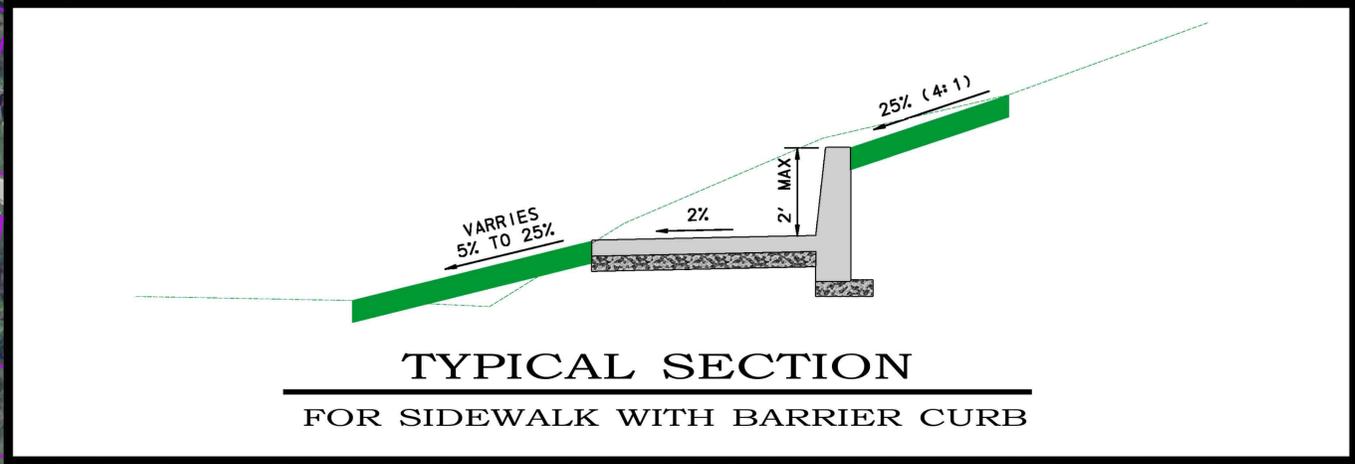

TYPICAL SECTION
FOR SIDEWALK WITH BARRIER CURB