

 


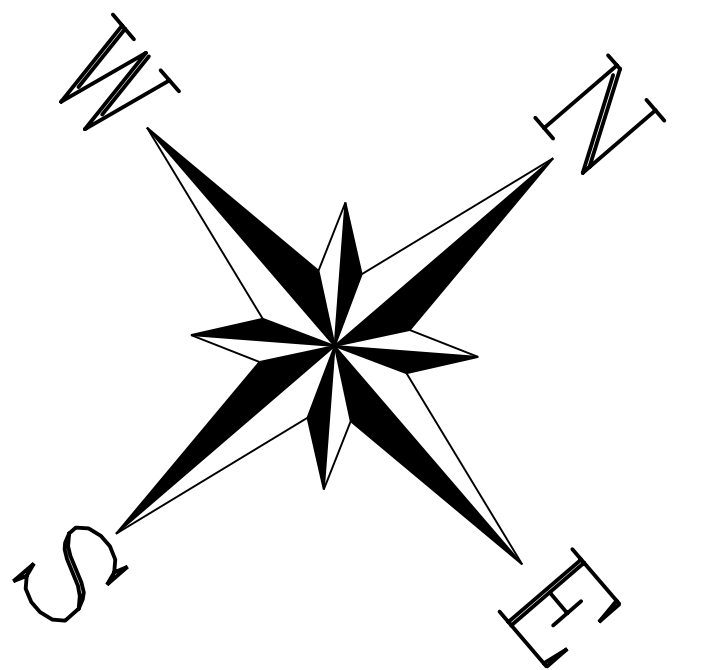

SR 24 Projects


April 16, 2018

T200411209 BOARD #2

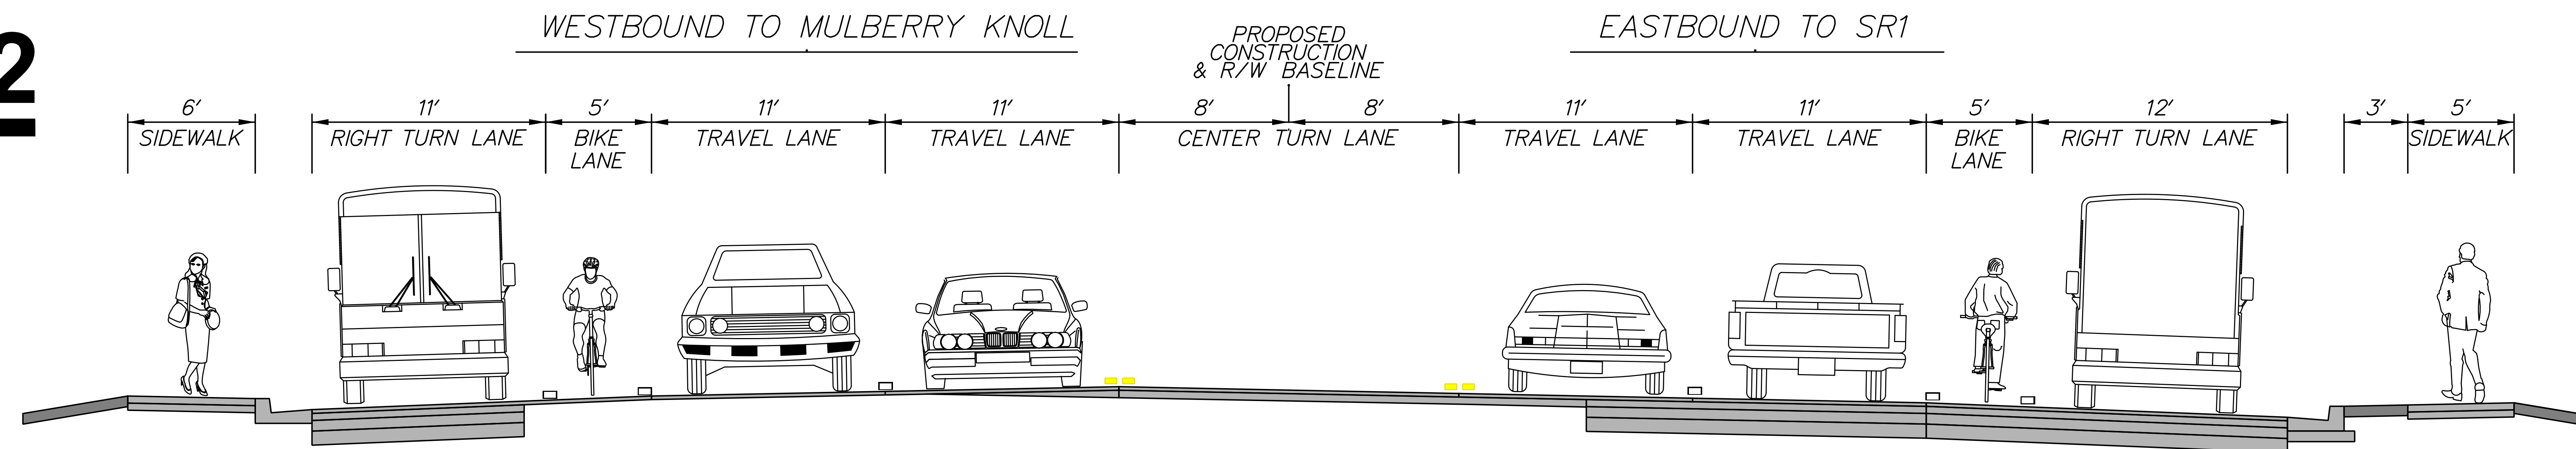

LEGEND

- PROPOSED ROADWAY WIDENING
- PROPOSED CURB
- PROPOSED SIDEWALK
- LIMIT OF CONSTRUCTION
- EXISTING PROPERTY LINE
- PROPOSED RIGHT-OF-WAY LINE
- PROPOSED STORM DRAINAGE
- PROPOSED DRAINAGE SWALES

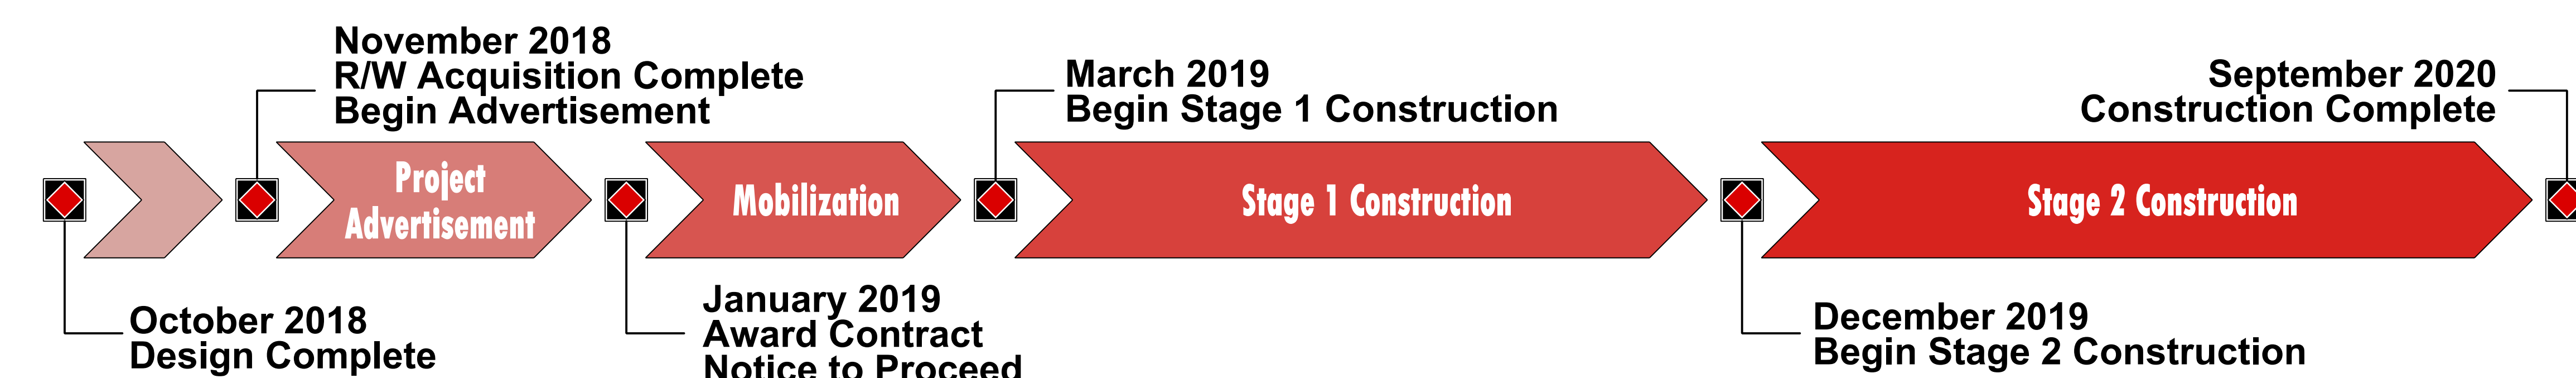

0 60 120
FEET