


T201212201 BOARD #2

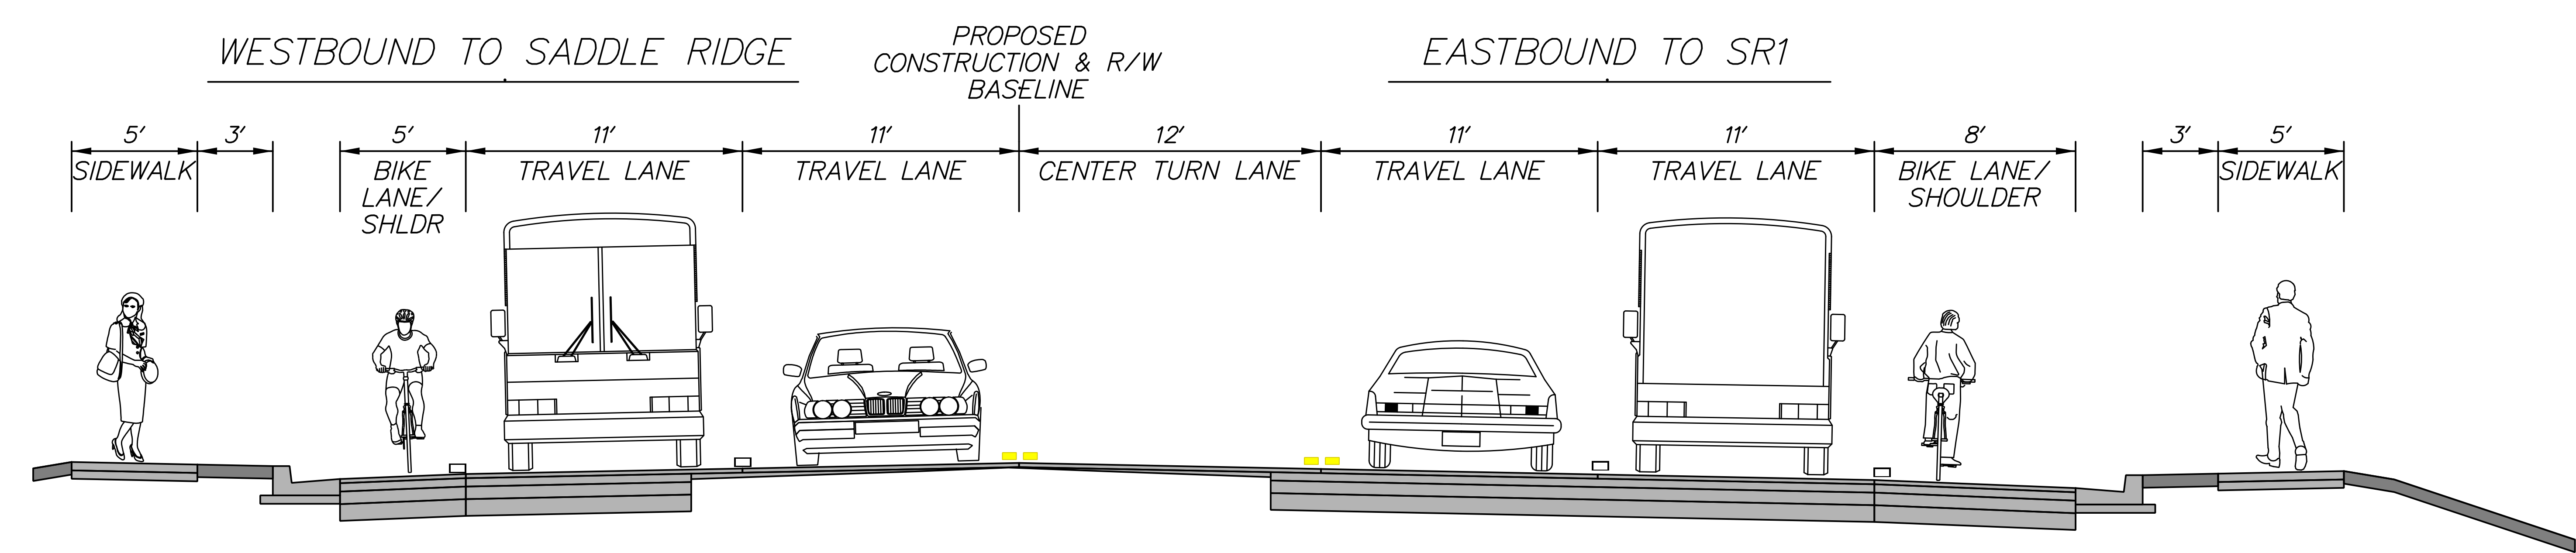

LEGEND

- | | | | |
|--|---------------------------|---|----------------------------|
|  | PROPOSED ROADWAY WIDENING |  | EXISTING PROPERTY LINE |
|  | PROPOSED CURB |  | PROPOSED RIGHT-OF-WAY LINE |
|  | PROPOSED SIDEWALK |  | PROPOSED STORM DRAINAGE |
|  | LIMIT OF CONSTRUCTION |  | PROPOSED DRAINAGE SWALES |

