


Y:\KENT\131\BRIDGE\T201207505\PLANS\2-160A\CP01.DGN

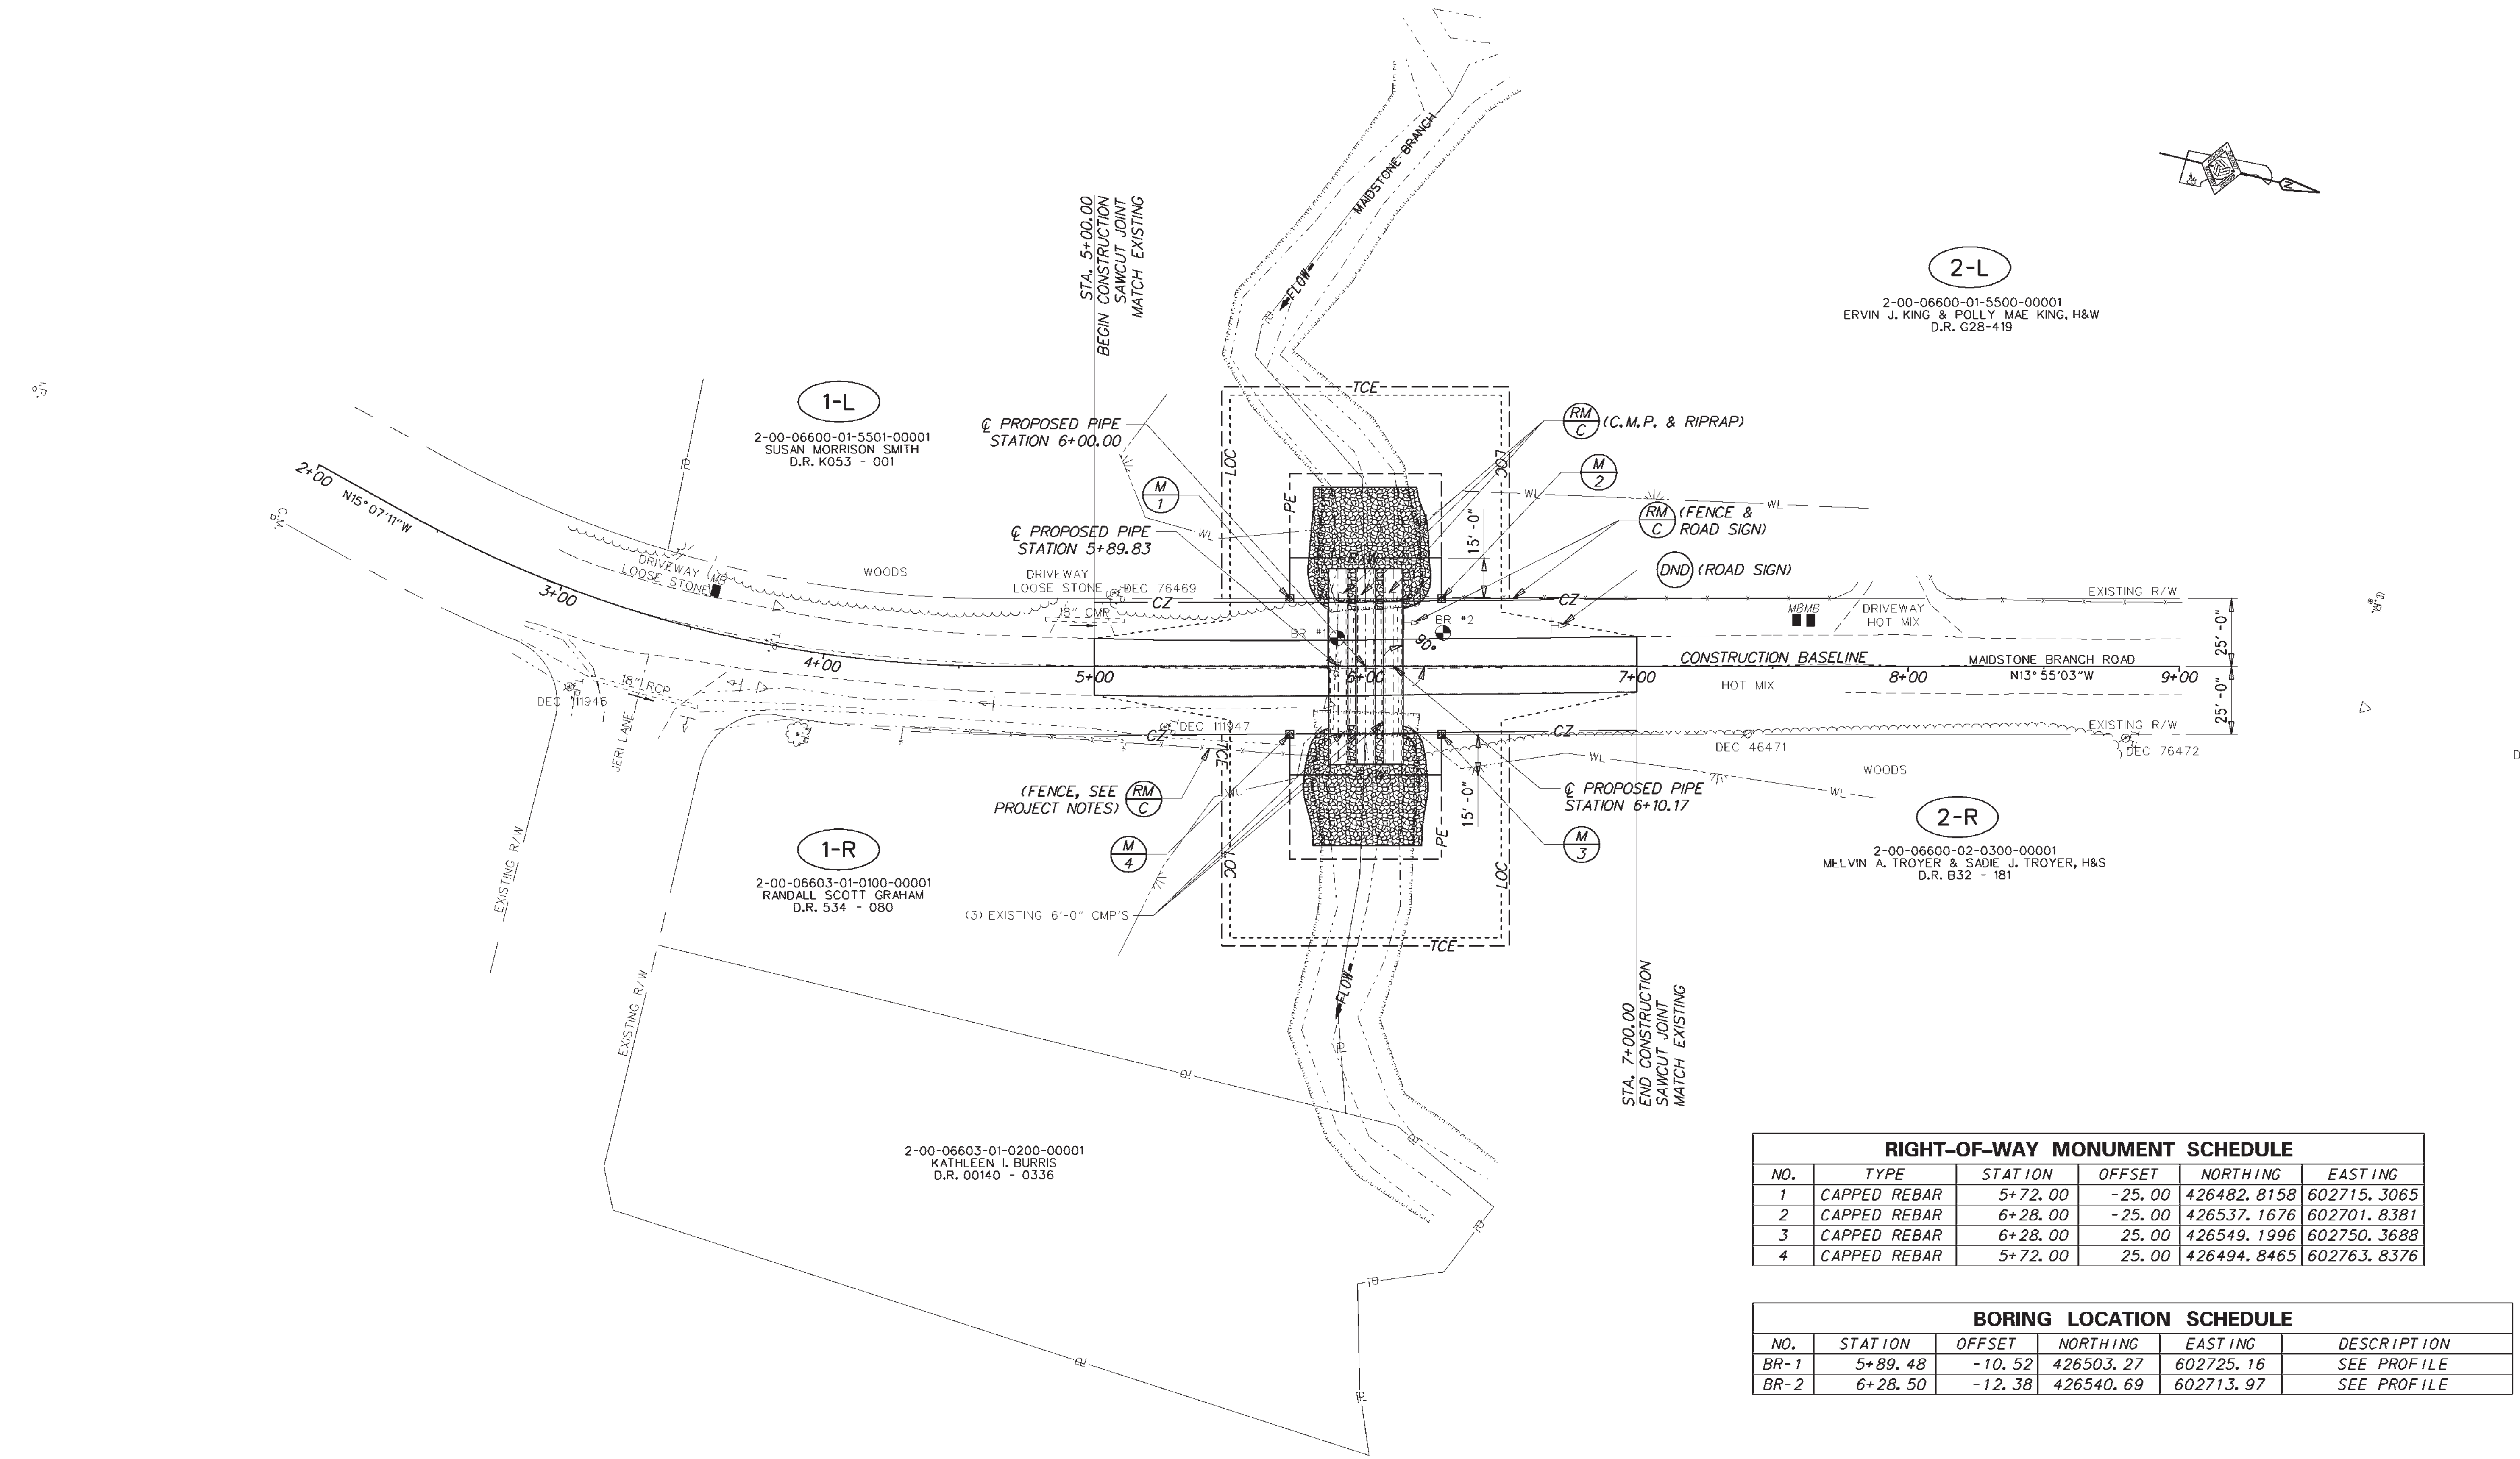

RIGHT-OF-WAY MONUMENT SCHEDULE					
NO.	TYPE	STATION	OFFSET	NORTHING	EASTING
1	CAPPED REBAR	5+72.00	-25.00	426482.8158	602715.3065
2	CAPPED REBAR	6+28.00	-25.00	426537.1676	602701.8381
3	CAPPED REBAR	6+28.00	25.00	426549.1996	602750.3688
4	CAPPED REBAR	5+72.00	25.00	426494.8465	602763.8376

BORING LOCATION SCHEDULE					
NO.	STATION	OFFSET	NORTHING	EASTING	DESCRIPTION
BR-1	5+89.48	-10.52	426503.27	602725.16	SEE PROFILE
BR-2	6+28.50	-12.38	426540.69	602713.97	SEE PROFILE