


# ROUNDAABOUT



## PLAN

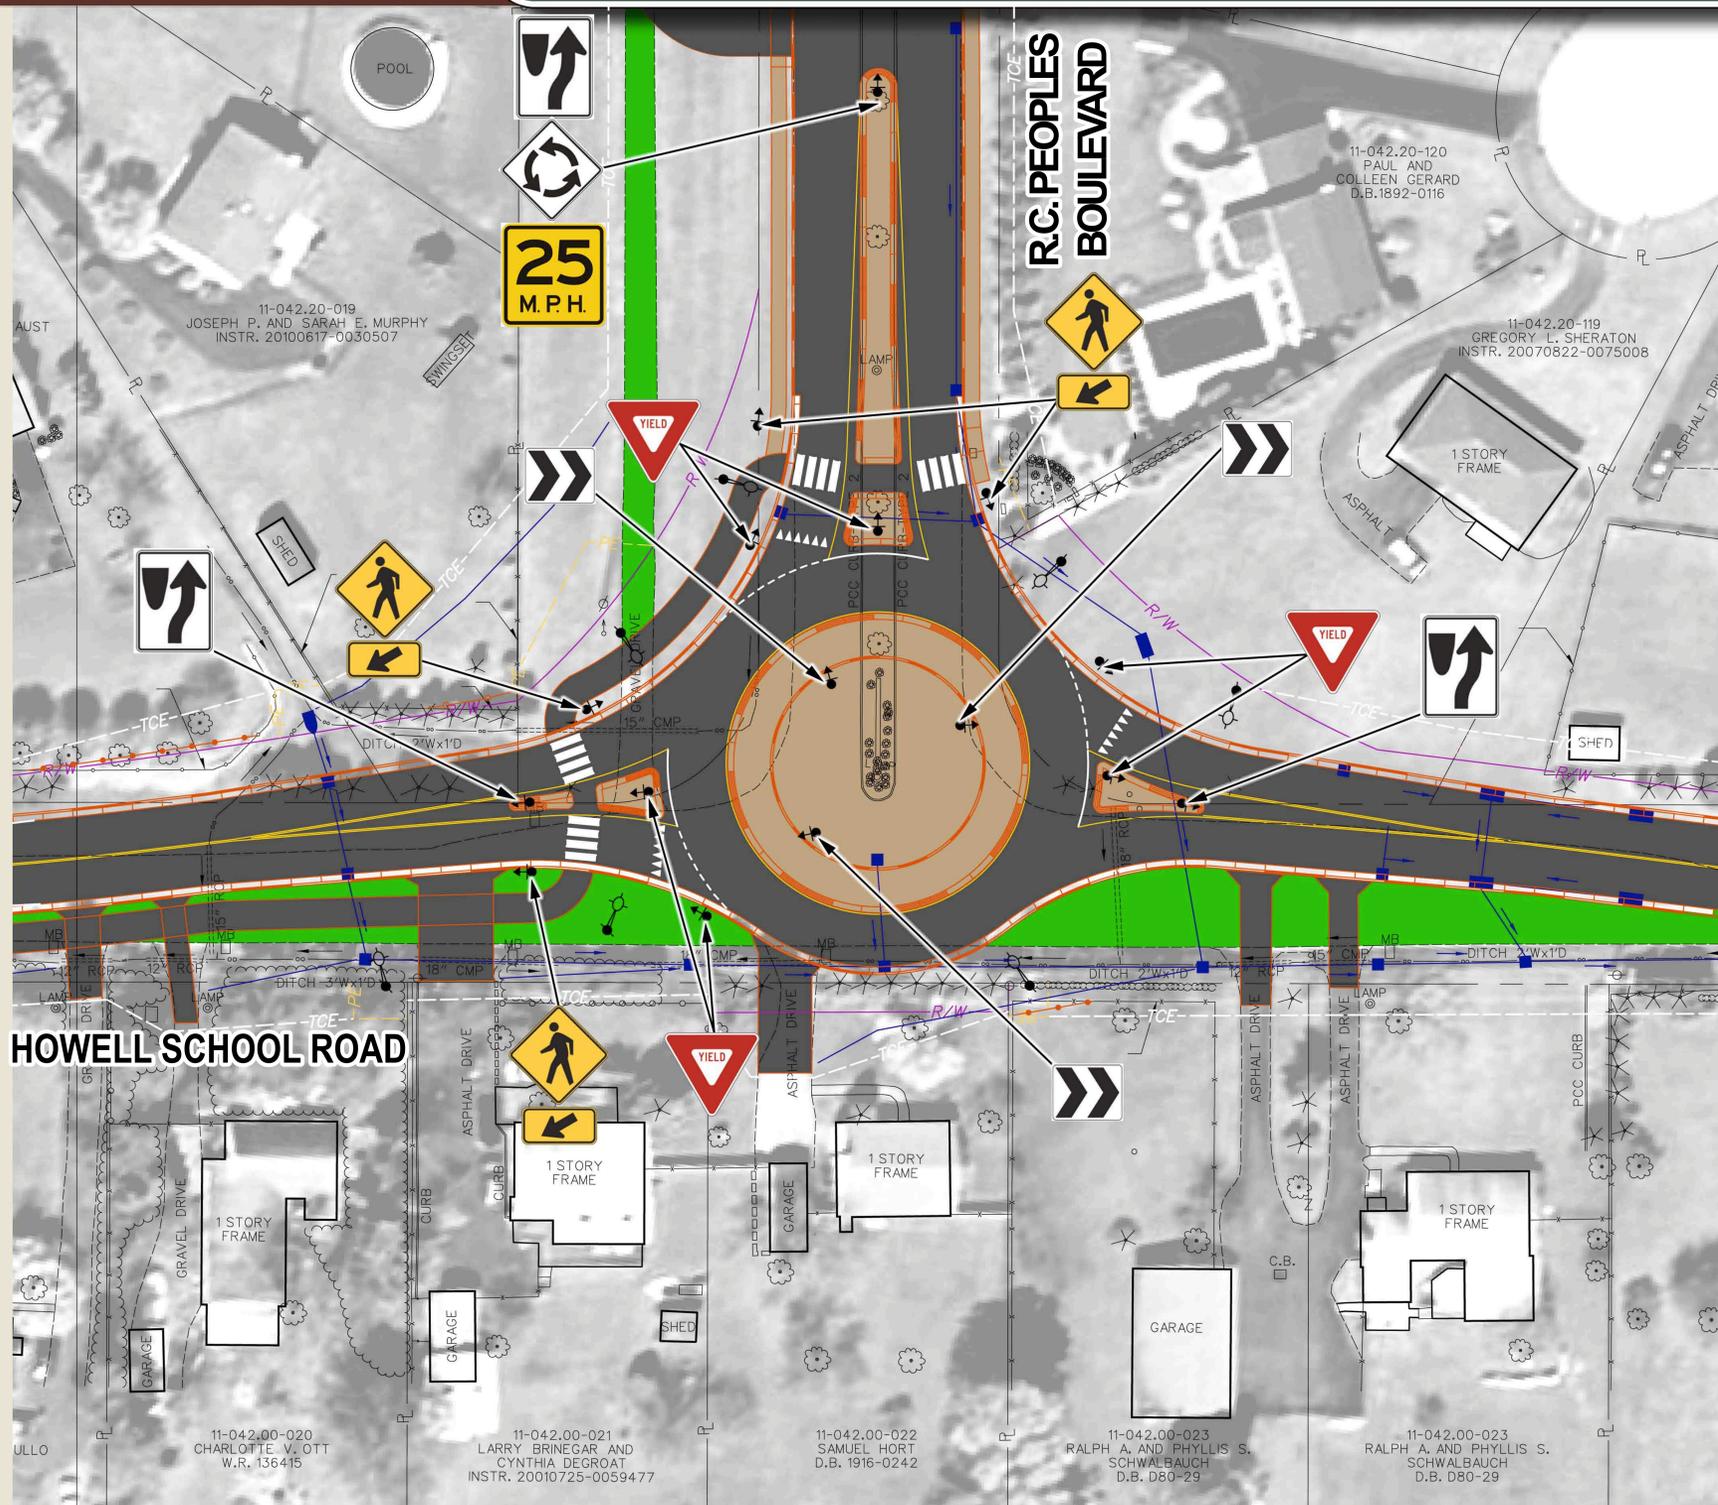


### BENEFITS OF ROUNDABOUT

- Safety**
- Slower speeds
  - Less conflict points
  - Reduction in frequency and severity of accidents by 70 to 90 percent
- Operation**
- Reduce delays
  - Smooth traffic flow
- Improved mobility for pedestrians and bicyclists**

**LEGEND**

	EXISTING PAVEMENT
	EXISTING WETLANDS/WATERS
	PROPOSED PAVEMENT
	PROPOSED CONCRETE SIDEWALK AND ISLANDS
	EXISTING ROADWAY RESTORATION AREAS
	EXISTING RIGHT-OF-WAY
	EXISTING PROPERTY LINE
	PROPOSED RIGHT-OF-WAY
	PROPOSED PERMANENT EASEMENT
	PROPOSED TEMPORARY CONSTRUCTION EASEMENT
	PROPOSED DRAINAGE PIPE
	PROPOSED SWALE
	PROPOSED LIGHT

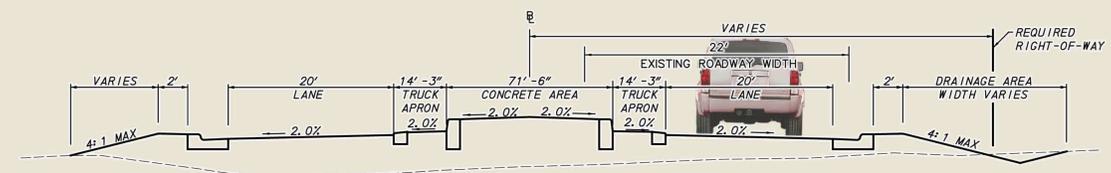

HOWELL SCHOOL ROAD  
TYPICAL ROUNDABOUT SECTION

# HOWELL SCHOOL ROAD IMPROVEMENTS