


## ALTERNATIVE NO. 1

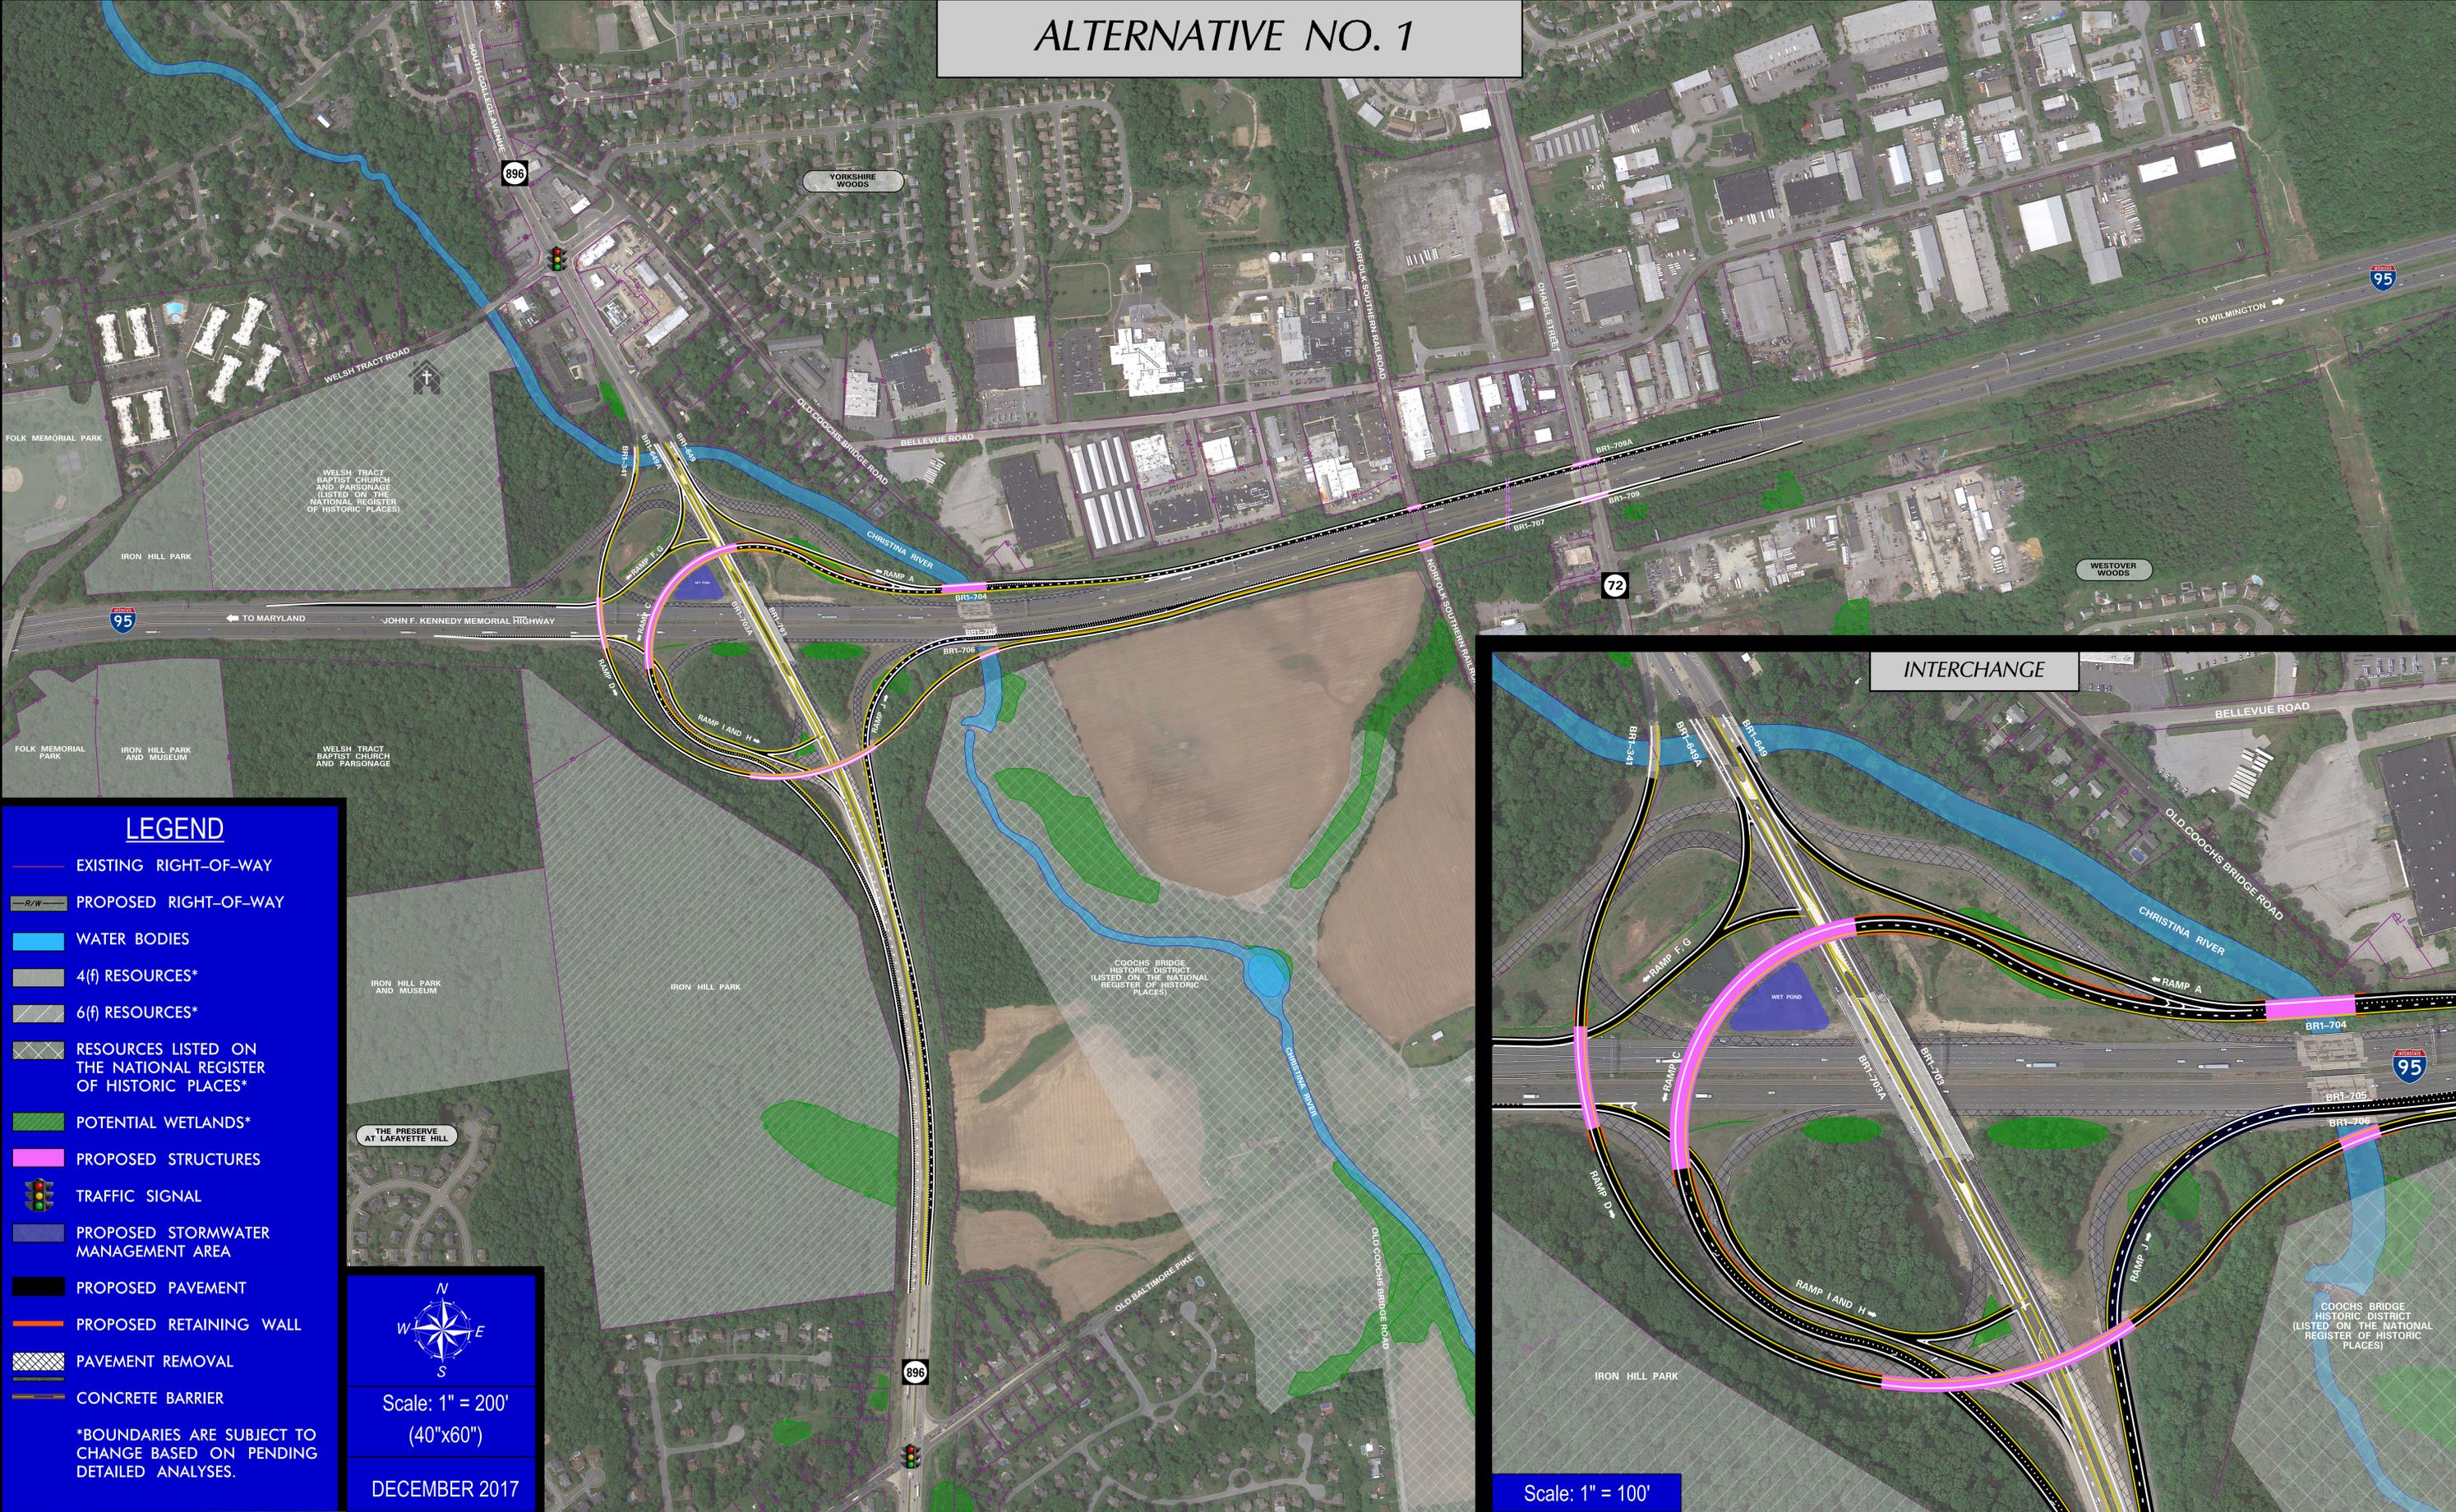

### LEGEND

- EXISTING RIGHT-OF-WAY
- PROPOSED RIGHT-OF-WAY
- WATER BODIES
- 4(f) RESOURCES\*
- 6(f) RESOURCES\*
- RESOURCES LISTED ON THE NATIONAL REGISTER OF HISTORIC PLACES\*
- POTENTIAL WETLANDS\*
- PROPOSED STRUCTURES
- TRAFFIC SIGNAL
- PROPOSED STORMWATER MANAGEMENT AREA
- PROPOSED PAVEMENT
- PROPOSED RETAINING WALL
- PAVEMENT REMOVAL
- CONCRETE BARRIER

\*BOUNDARIES ARE SUBJECT TO CHANGE BASED ON PENDING DETAILED ANALYSES.

DECEMBER 2017

Scale: 1" = 200'  
(40"x60")

DECEMBER 2017

### INTERCHANGE

Scale: 1" = 100'