


ALTERNATIVE NO. 2

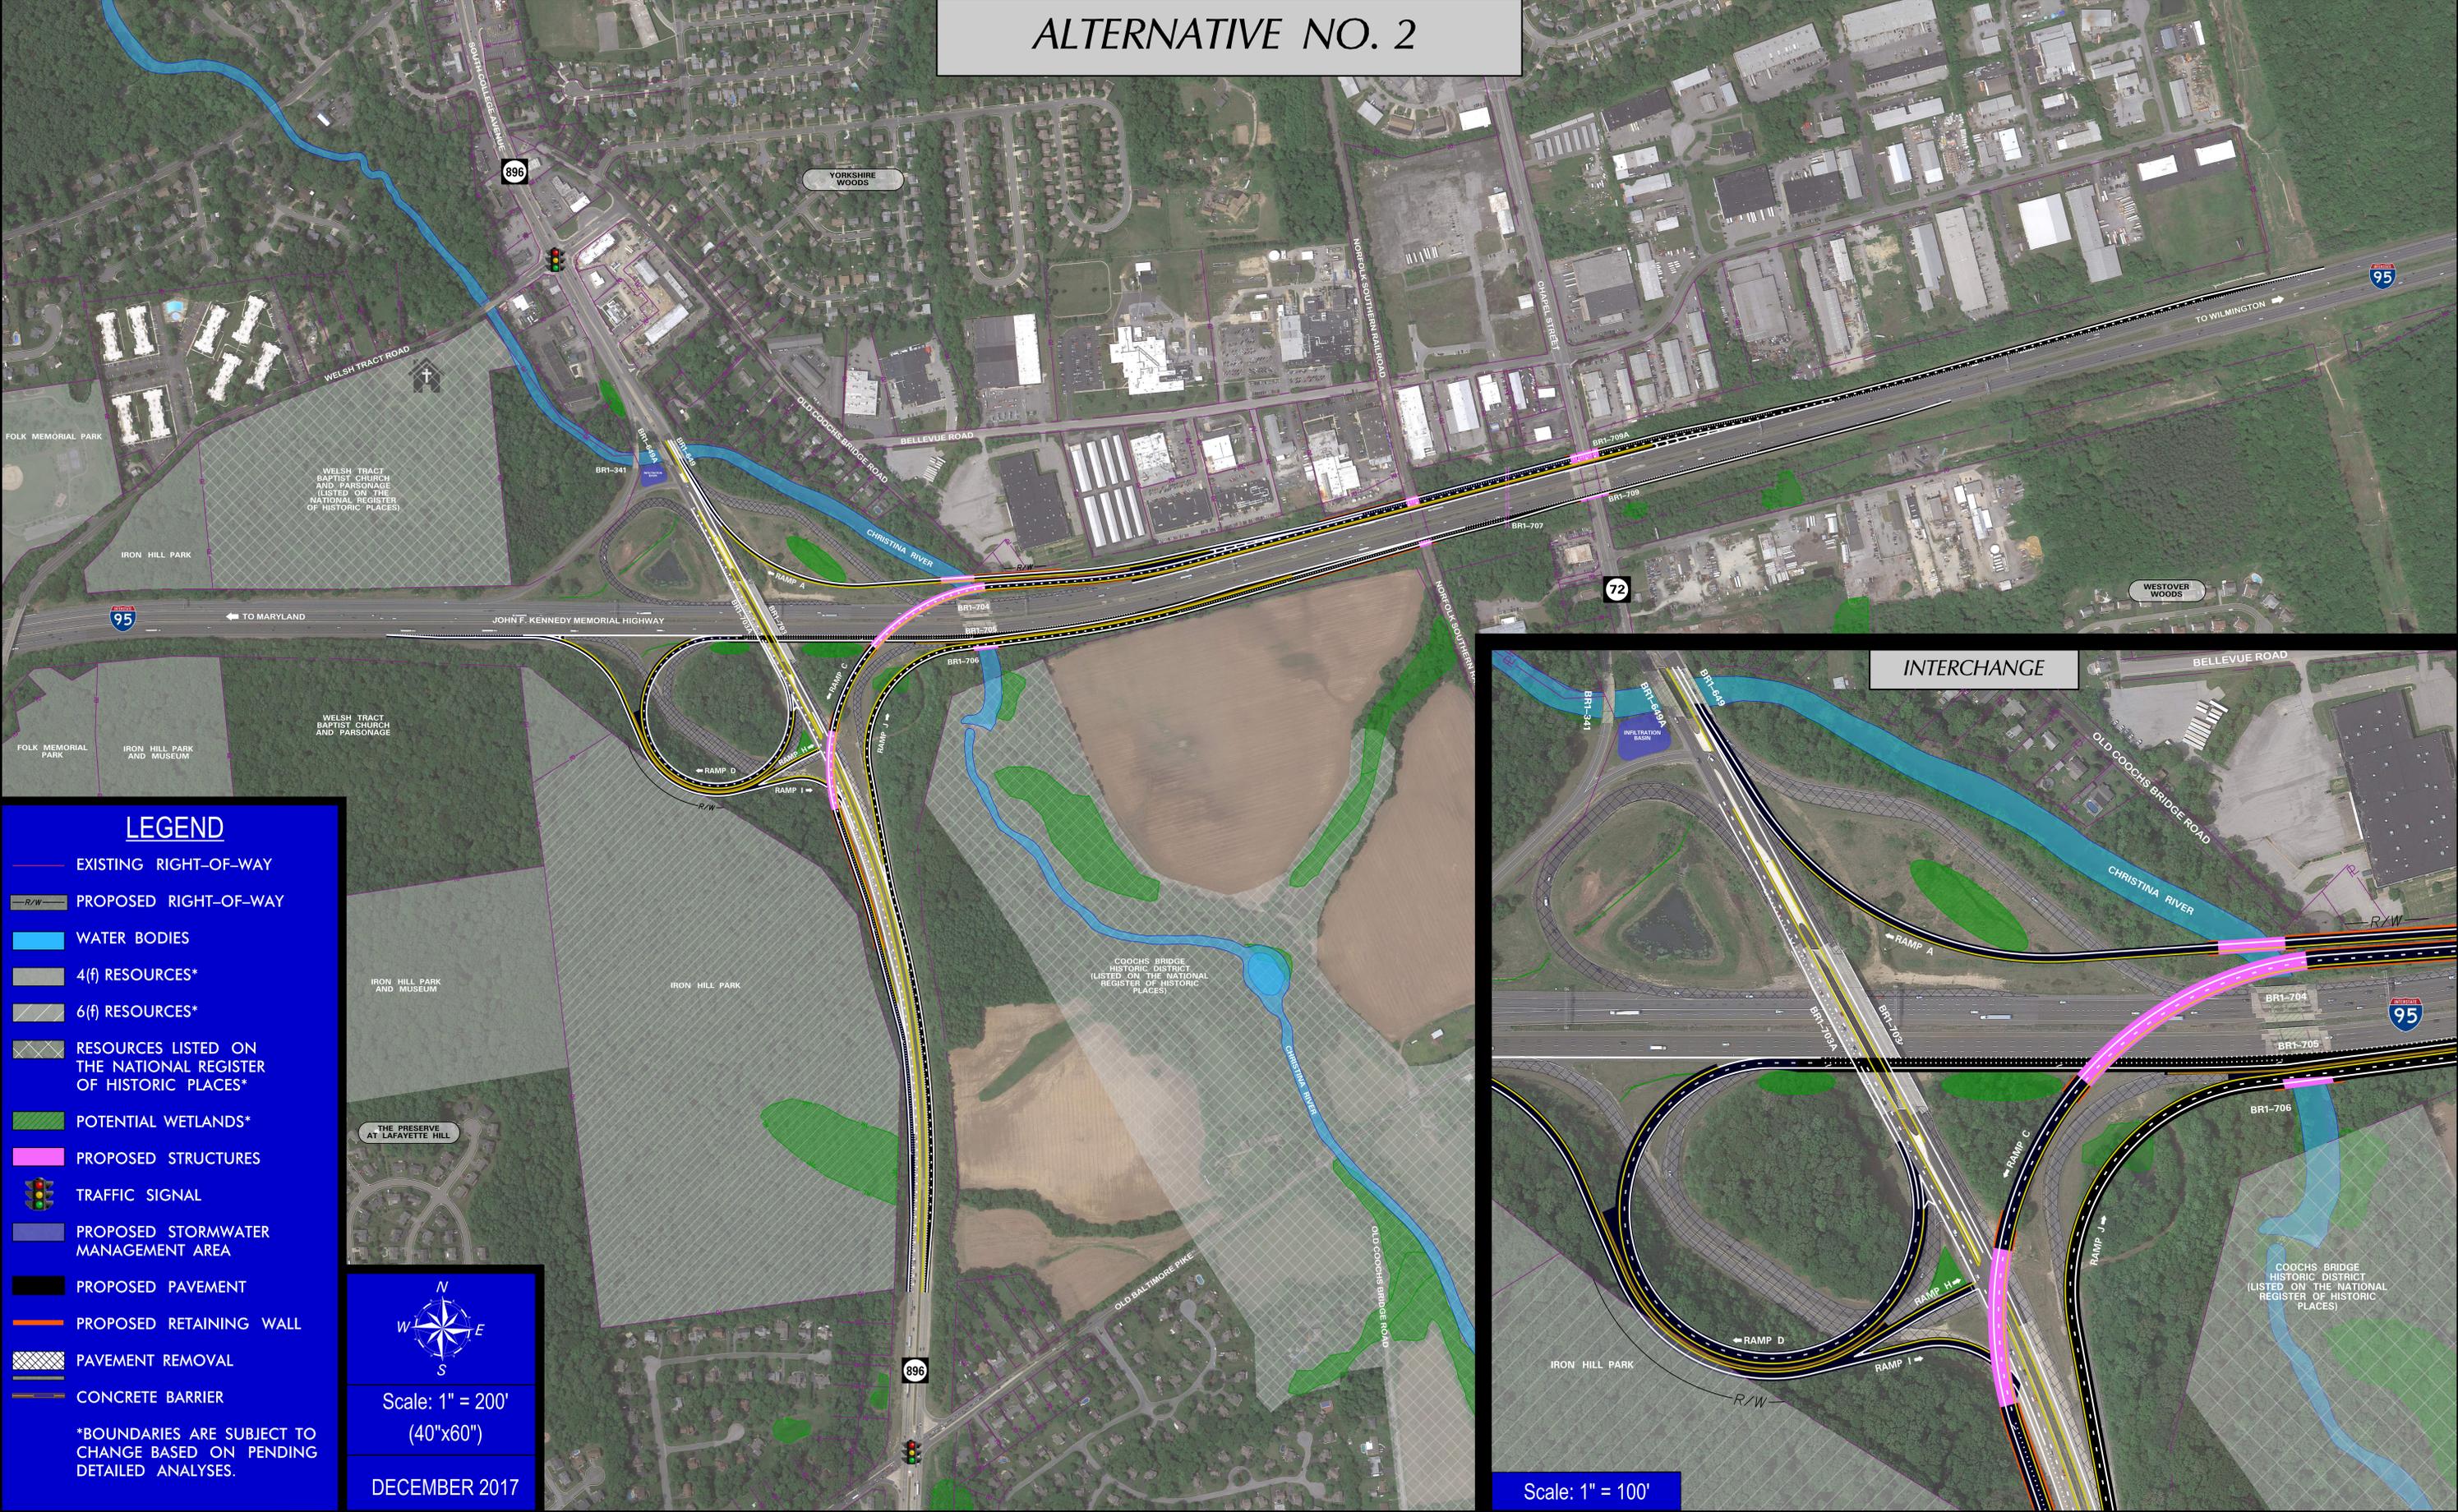

LEGEND

- EXISTING RIGHT-OF-WAY
- PROPOSED RIGHT-OF-WAY
- WATER BODIES
- 4(f) RESOURCES*
- 6(f) RESOURCES*
- RESOURCES LISTED ON THE NATIONAL REGISTER OF HISTORIC PLACES*
- POTENTIAL WETLANDS*
- PROPOSED STRUCTURES
- TRAFFIC SIGNAL
- PROPOSED STORMWATER MANAGEMENT AREA
- PROPOSED PAVEMENT
- PROPOSED RETAINING WALL
- PAVEMENT REMOVAL
- CONCRETE BARRIER

*BOUNDARIES ARE SUBJECT TO CHANGE BASED ON PENDING DETAILED ANALYSES.

Scale: 1" = 200'
(40"x60")

DECEMBER 2017

