

## PREFERRED ALTERNATIVE REALIGNMENT

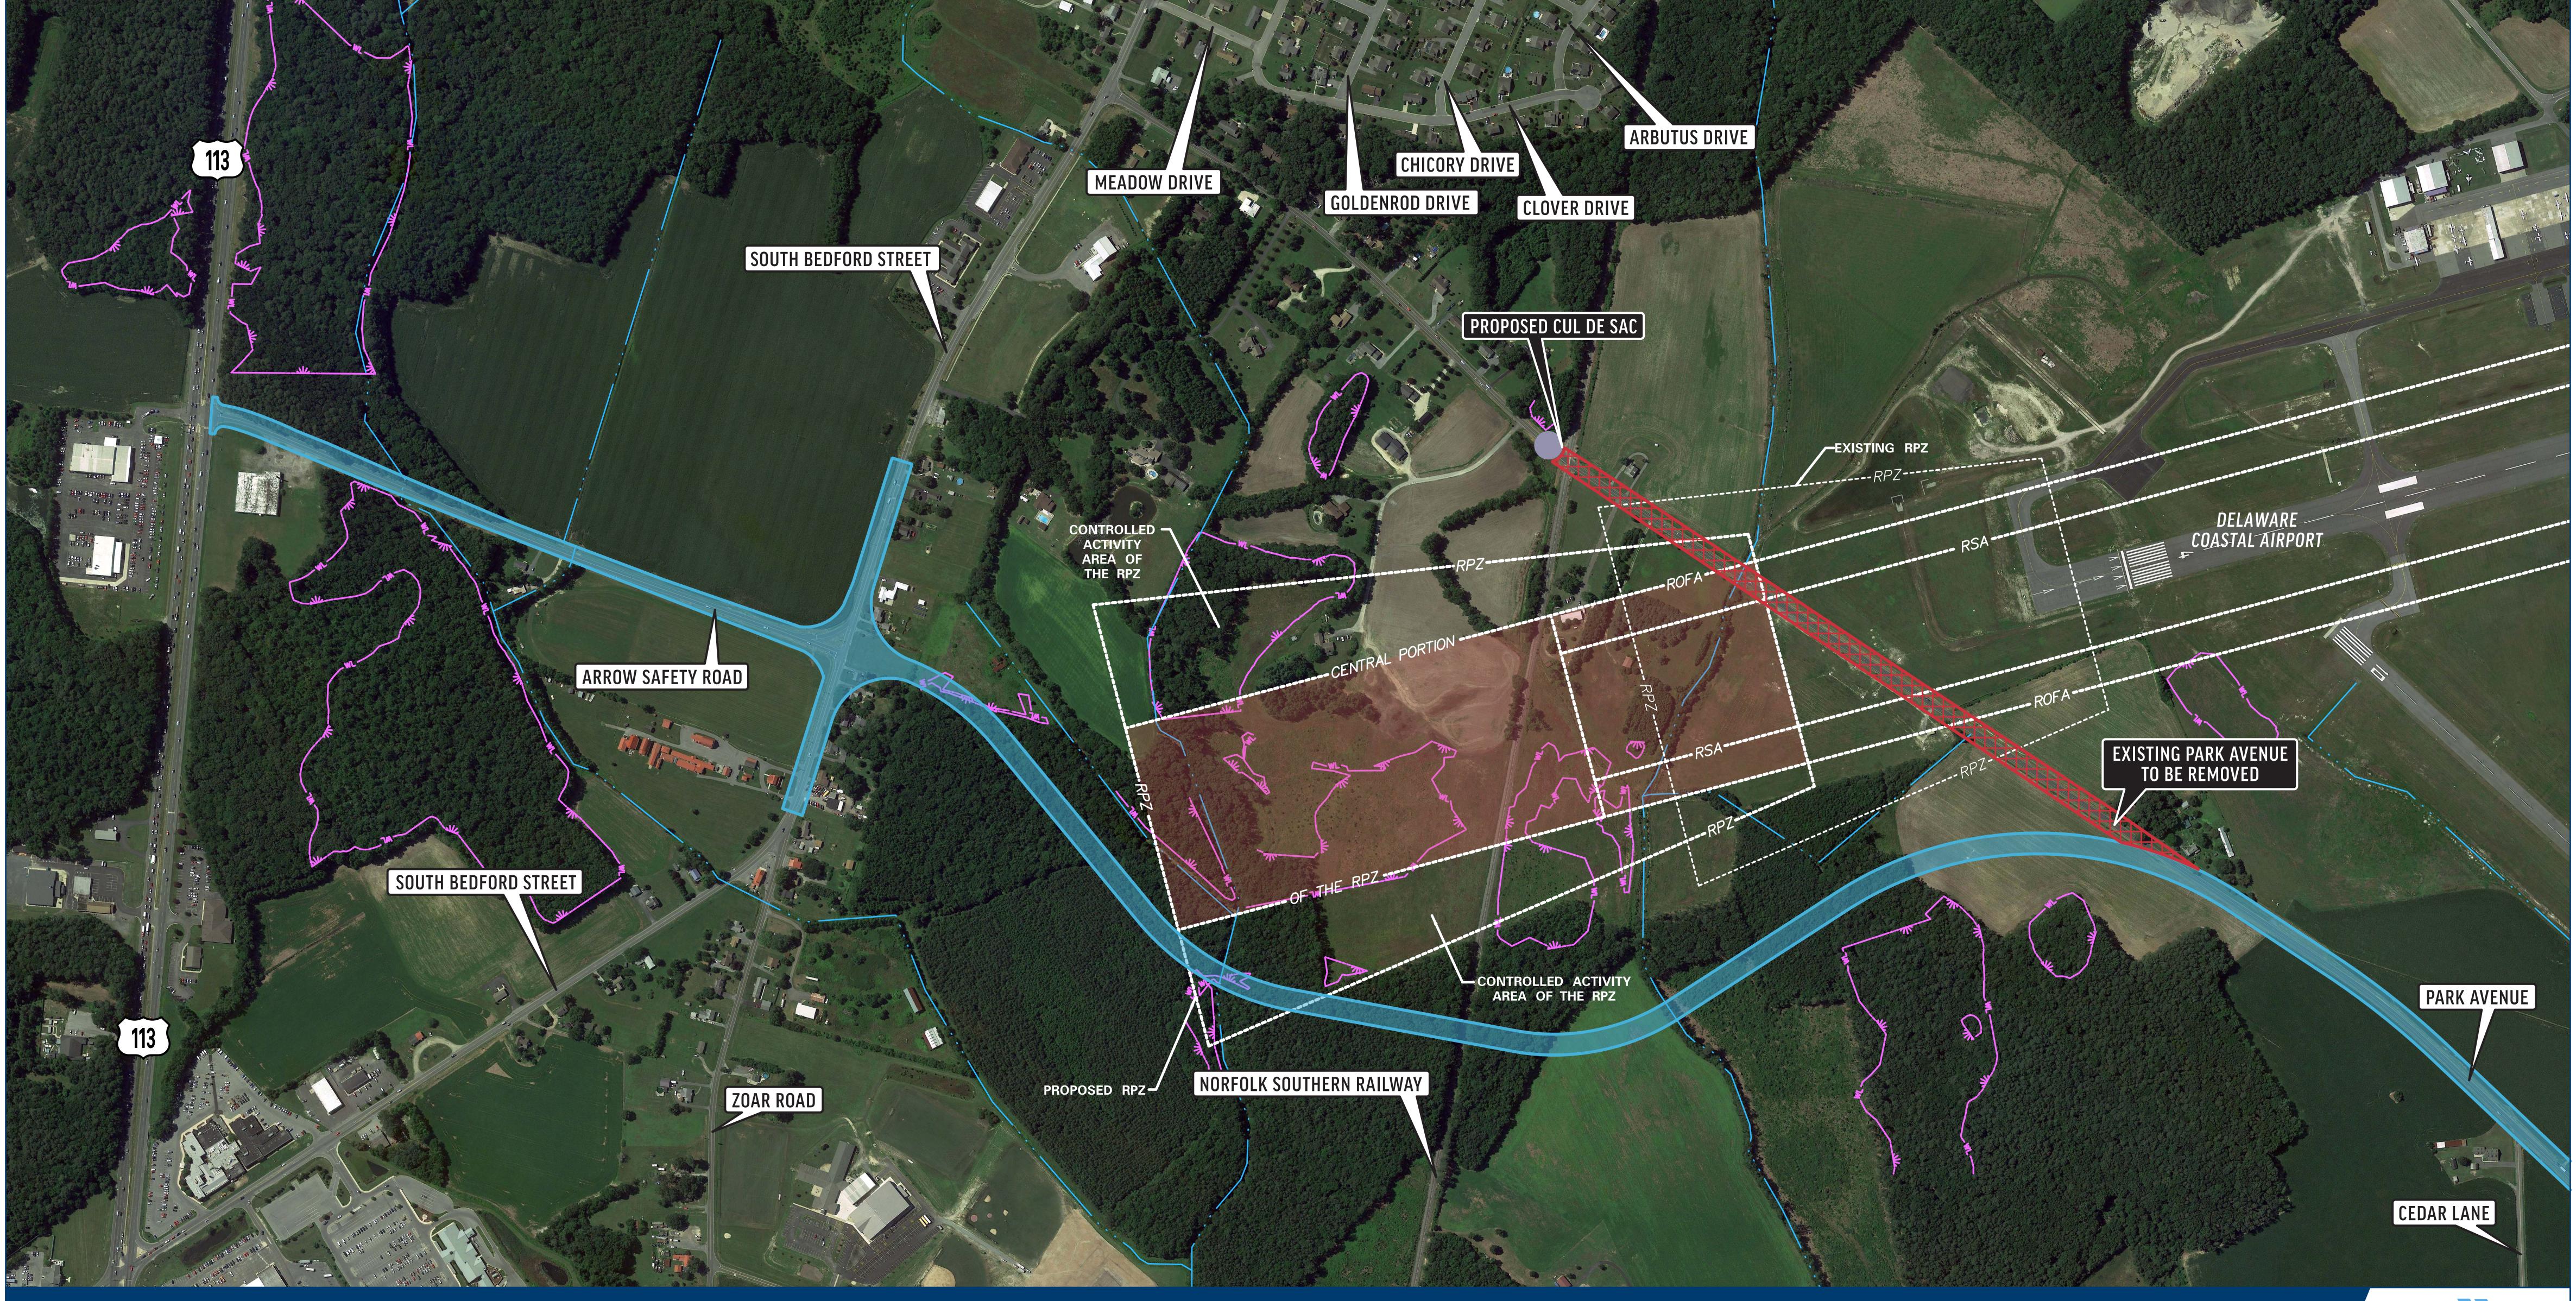

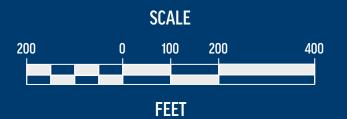











TAX DITCH

RSA - RUNWAY SAFETY AREA

Delaware Department of Transportation PARK AVENUE RELOCATION

