
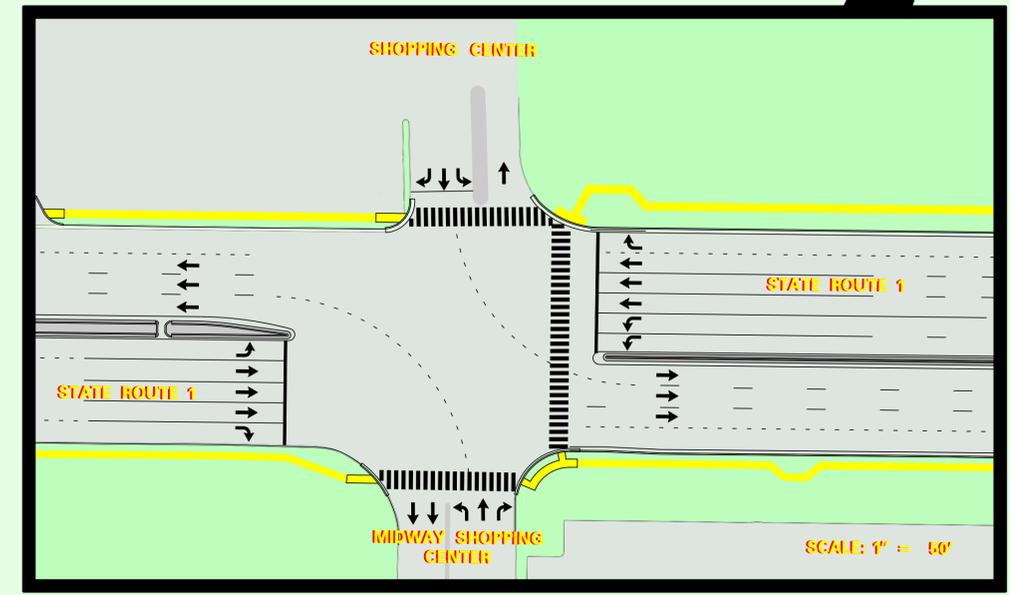
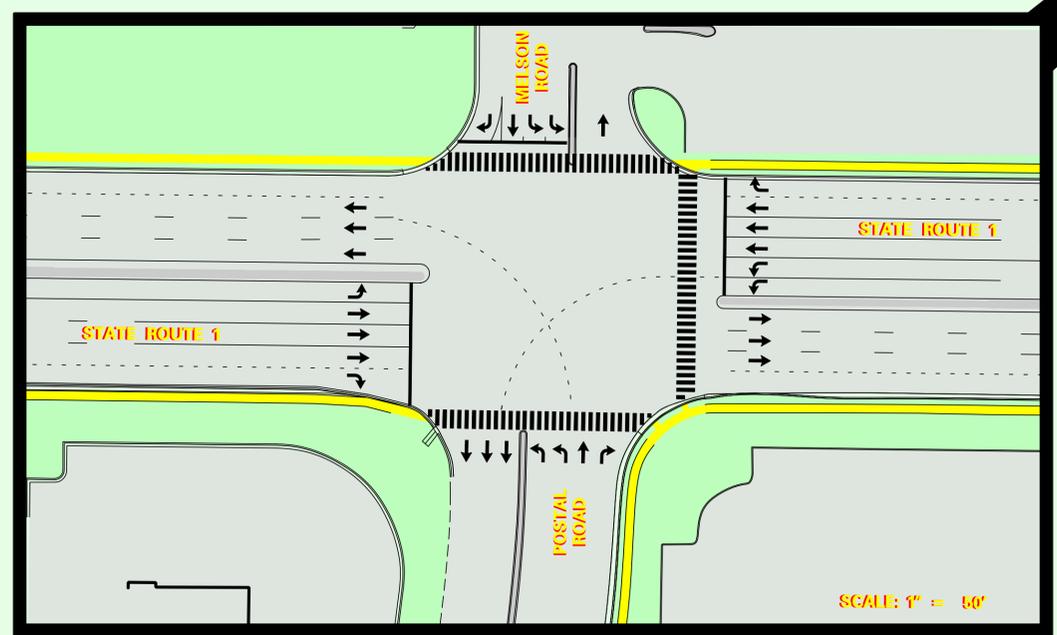


SR 1 – REHOBOTH CANAL TO NORTH OF US 9 (FIVE POINTS) PEDESTRIAN IMPROVEMENTS

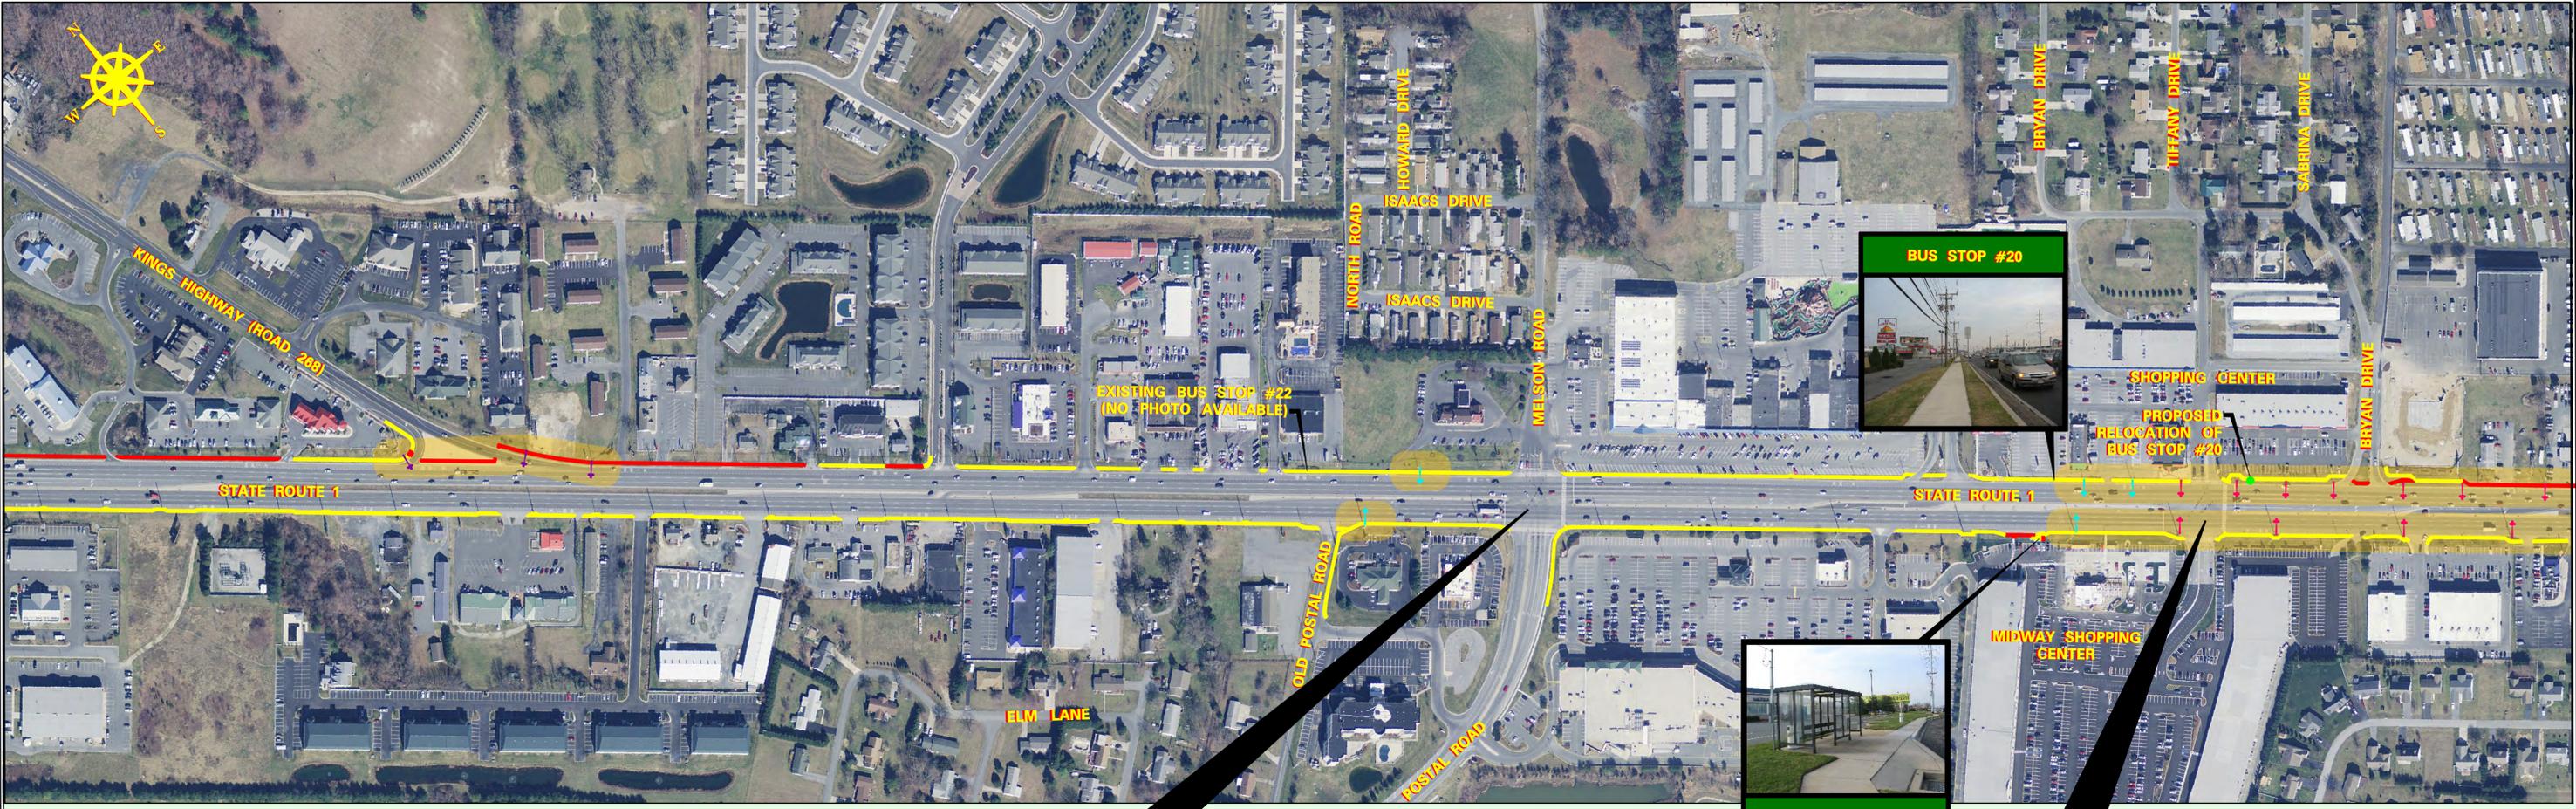

LEGEND	
	PROPOSED SIDEWALK
	EXISTING SIDEWALK
	LIGHTING LIMITS
	RELOCATED BUS STOP
	EXISTING LUMINAIRE
	PROPOSED LUMINAIRE FOR BUS STOPS & SIGNALS
	PROPOSED LUMINAIRE FOR CONTINUOUS LIGHTING