


SR1, SOUTH FREDERICA GRADE SEPARATED INTERSECTION

Typical Roadway Sections

PROPOSED TWO LANE SECTION

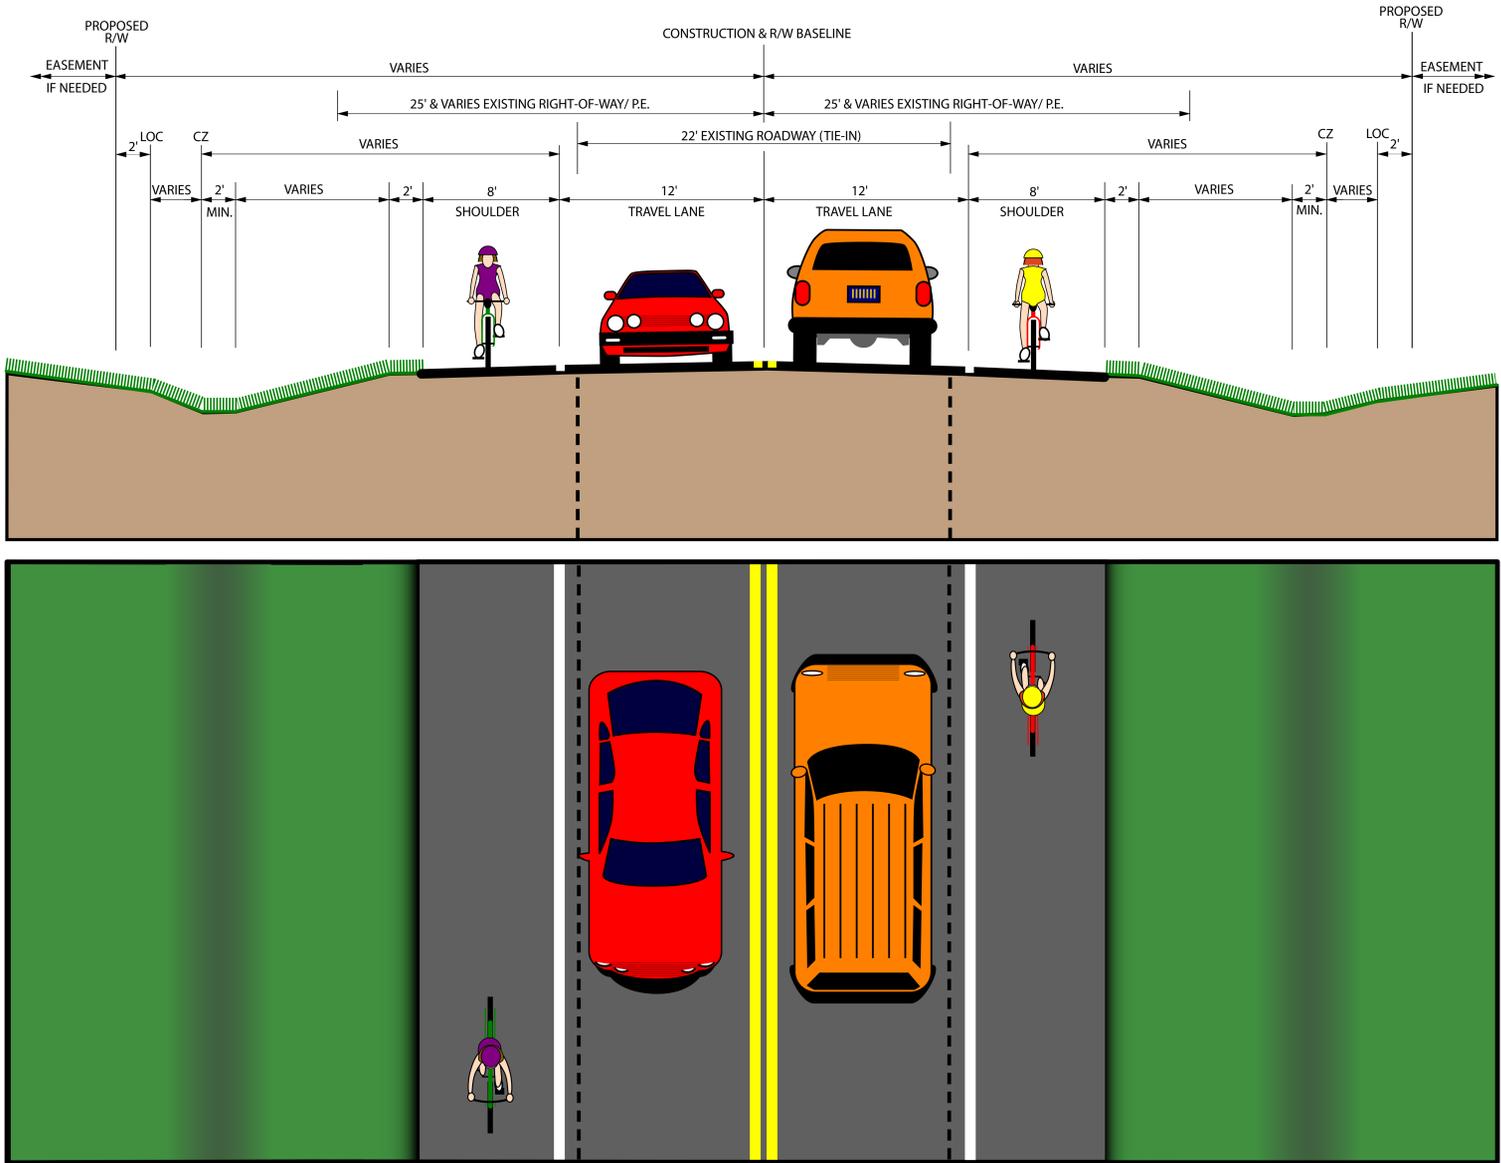

PROPOSED TWO LANE SECTION WITH CENTER TURN LANE

