





TO GEORGETOWN

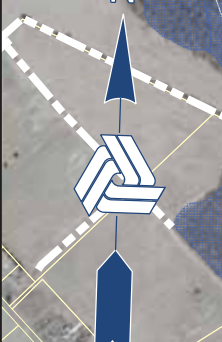



TO MILFORD

US 113 NORTH / SOUTH STUDY

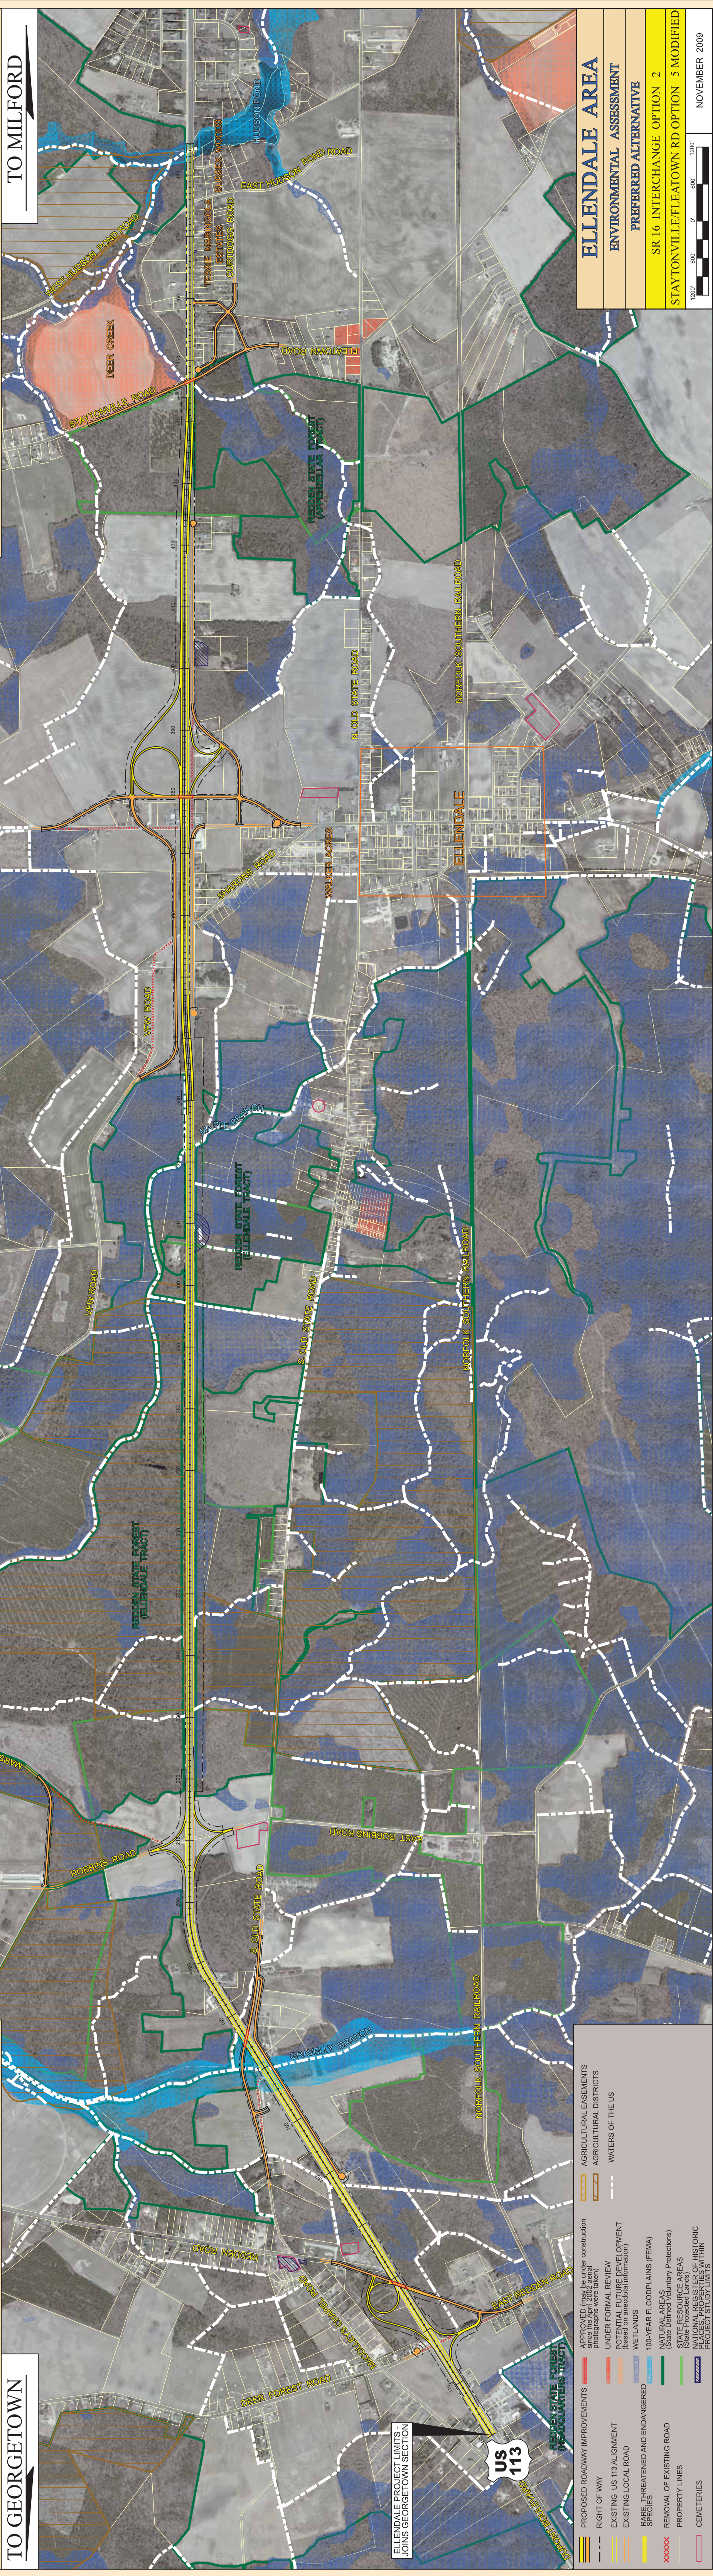

ELLENDALE AREA

ENVIRONMENTAL ASSESSMENT

PREFERRED ALTERNATIVE

SR 16 INTERCHANGE OPTION 2

STAYTONVILLE/FLEATOWN RD OPTION 5 MODIFIED



1200' 600' 0' 600' 1200'

NOVEMBER 2009

APPROVED (may be under construction since the April 2002 aerial photographs were taken)

UNDER FORMAL REVIEW

POTENTIAL FUTURE DEVELOPMENT (based on anecdotal information)

WETLANDS

100-YEAR FLOODPLAINS (FEMA)

NATURAL AREAS (State Defined Voluntary Protections)

STATE RESOURCE AREAS (State Protected Lands)

NATIONAL REGISTER OF HISTORIC PLACES

PROJECT STUDY LIMITS

PROPOSED ROADWAY IMPROVEMENTS

RIGHT OF WAY

EXISTING US 113 ALIGNMENT

EXISTING LOCAL ROAD

RARE, THREATENED AND ENDANGERED SPECIES

REMOVAL OF EXISTING ROAD

PROPERTY LINES

CEMETERIES

AGRICULTURAL EASEMENTS

AGRICULTURAL DISTRICTS

WATERS OF THE US