



SIGNING LEGEND	
①	REMOVE EXISTING SIGN
②	EXISTING SIGN TO REMAIN
③	PLACE NEW SIGN
④	RENEW EXISTING SIGN
⑤	REPOSITION EXISTING SIGN

PAVEMENT MARKINGS LEGEND		
SYMBOL	ITEM	QUANTITY
(A)	5" SOLID YELLOW PERMANENT PAVEMENT STRIPING, EPOXY RESIN PAINT, (ITEM 748548)***	490 LF
(B)	12" SOLID YELLOW PAVEMENT STRIPING, ALKYD-THERMOPLASTIC, 45°, 25' O.C. (ITEM 748027)	345 LF
(C)	5" SOLID WHITE PERMANENT PAVEMENT STRIPING, EPOXY RESIN PAINT, (ITEM 748548)***	19 LF

***ALKYD-THERMOPLASTIC MAY BE USED AS SUBSTITUTE, AS DIRECTED BY DELDOT, FOR MOBILIZATION PURPOSES.

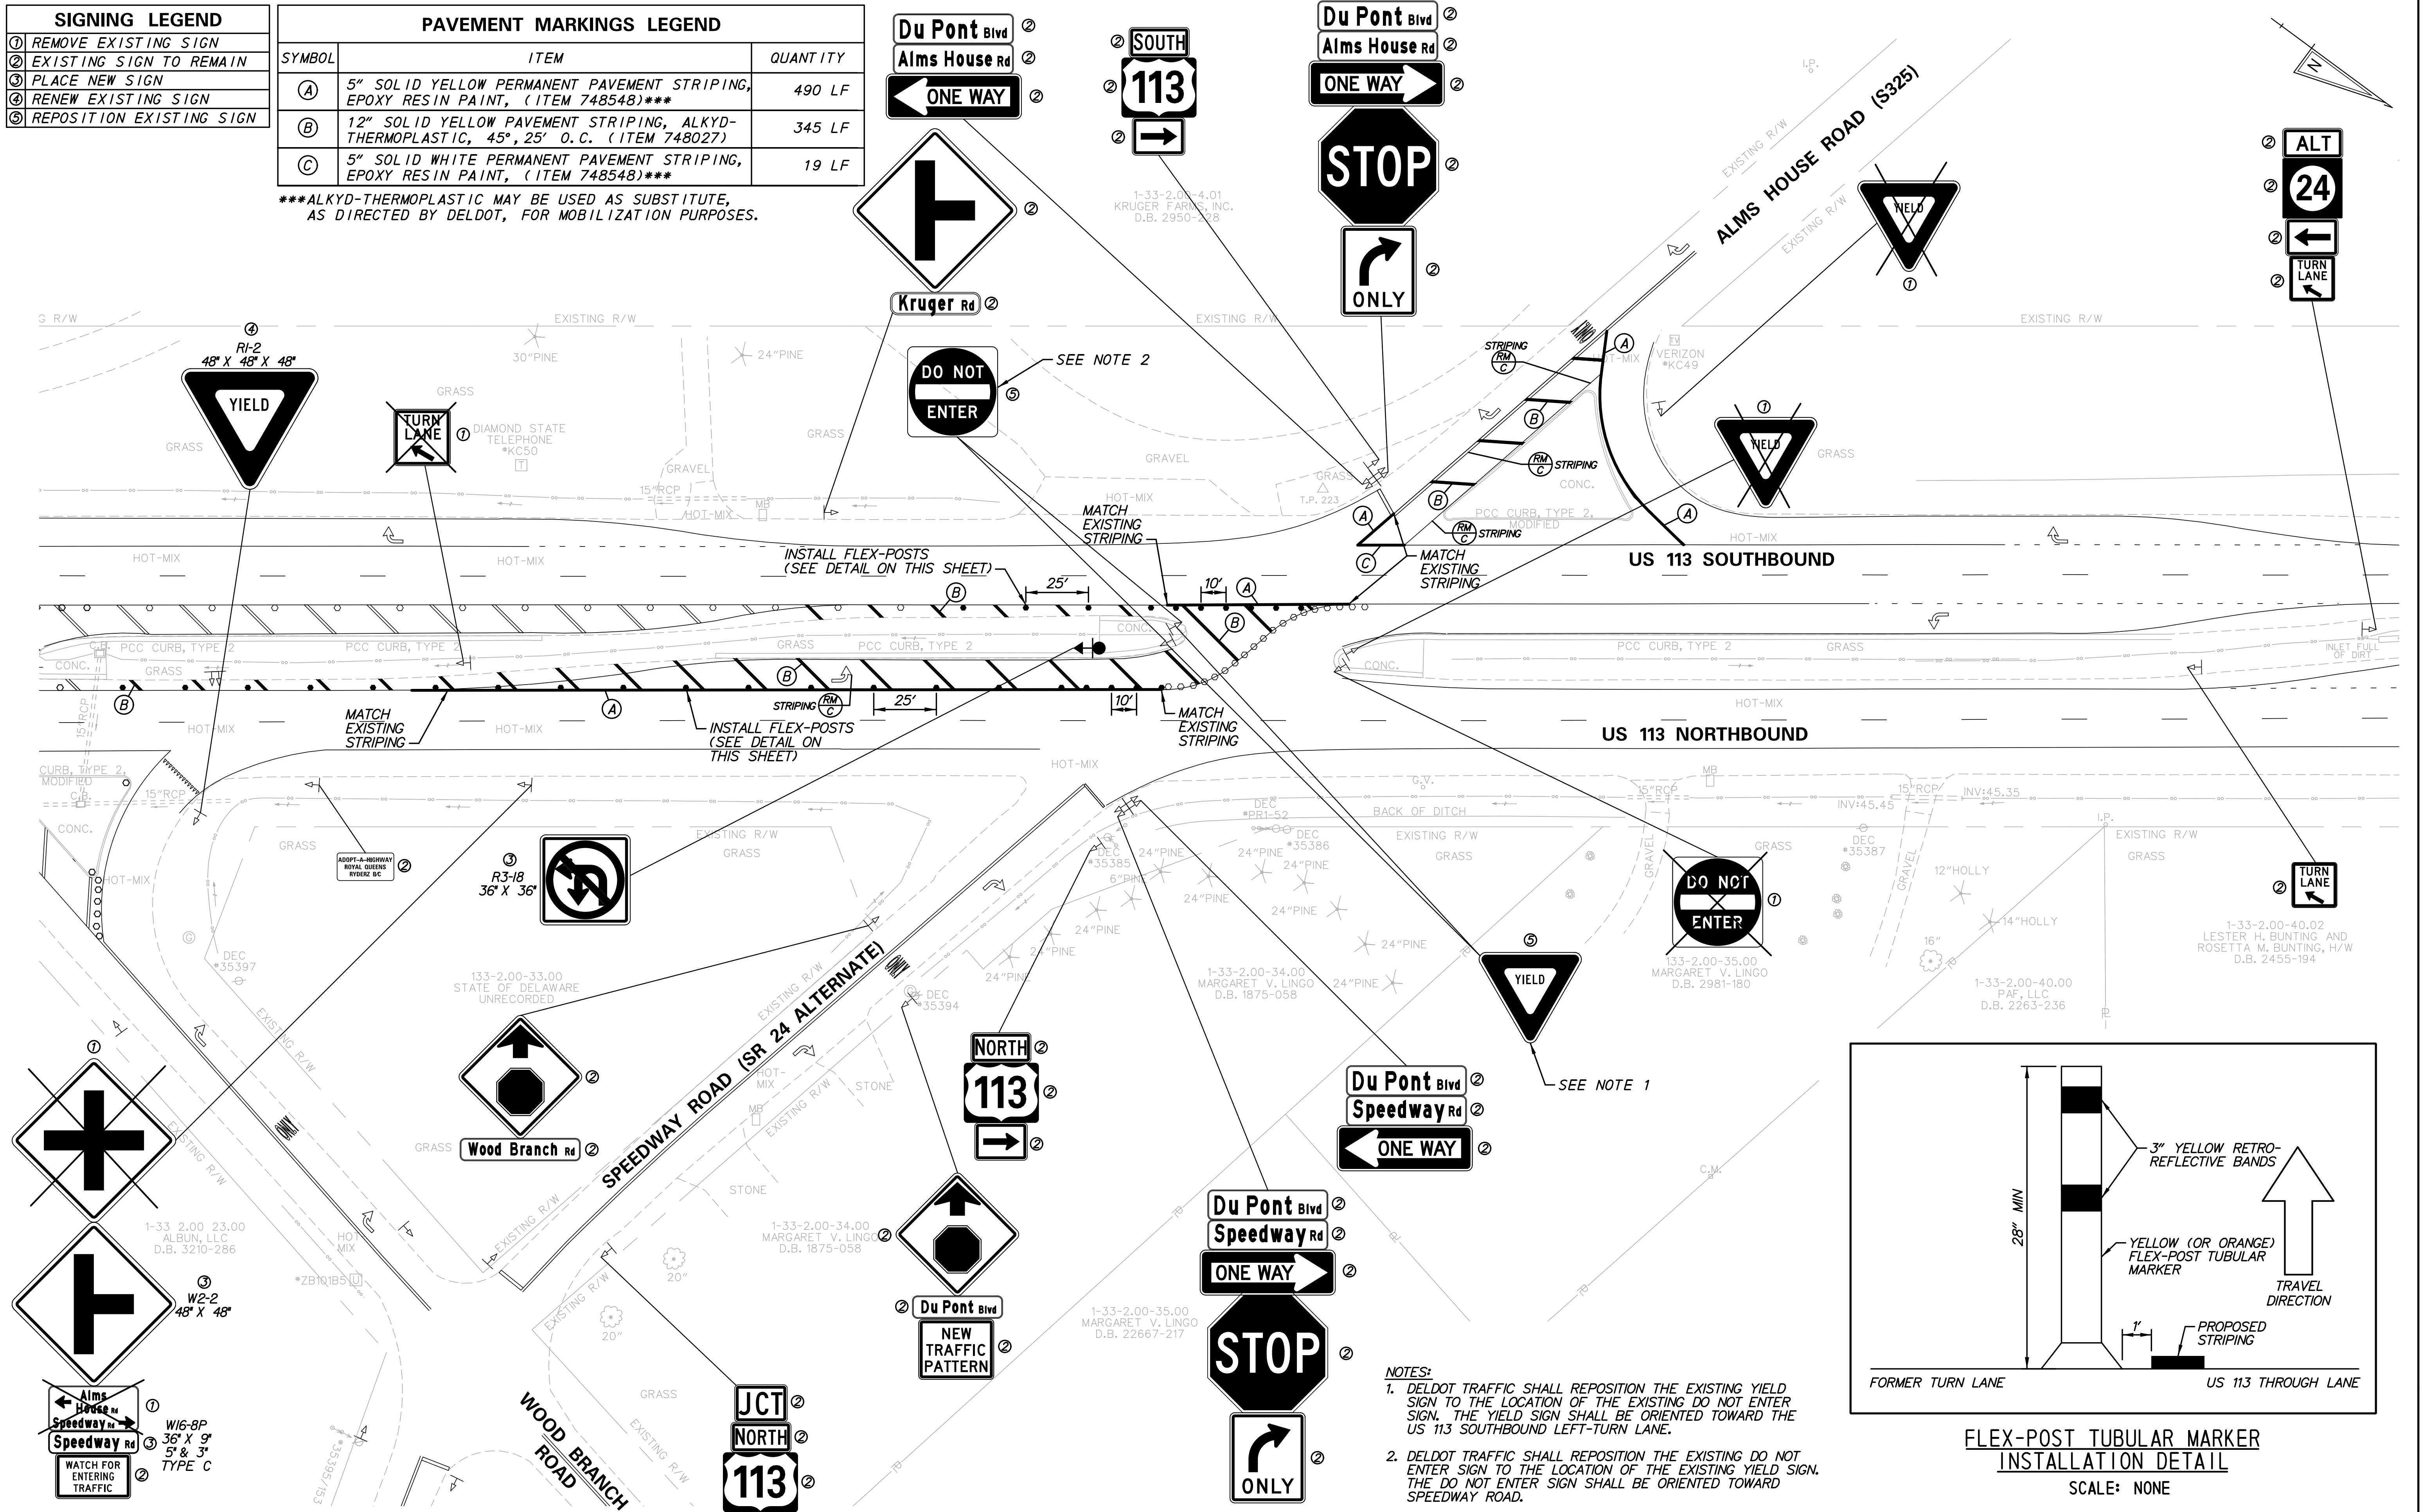

- NOTES:
- DELDOT TRAFFIC SHALL REPOSITION THE EXISTING YIELD SIGN TO THE LOCATION OF THE EXISTING DO NOT ENTER SIGN. THE YIELD SIGN SHALL BE ORIENTED TOWARD THE US 113 SOUTHBOUND LEFT-TURN LANE.
 - DELDOT TRAFFIC SHALL REPOSITION THE EXISTING DO NOT ENTER SIGN TO THE LOCATION OF THE EXISTING YIELD SIGN. THE DO NOT ENTER SIGN SHALL BE ORIENTED TOWARD SPEEDWAY ROAD.

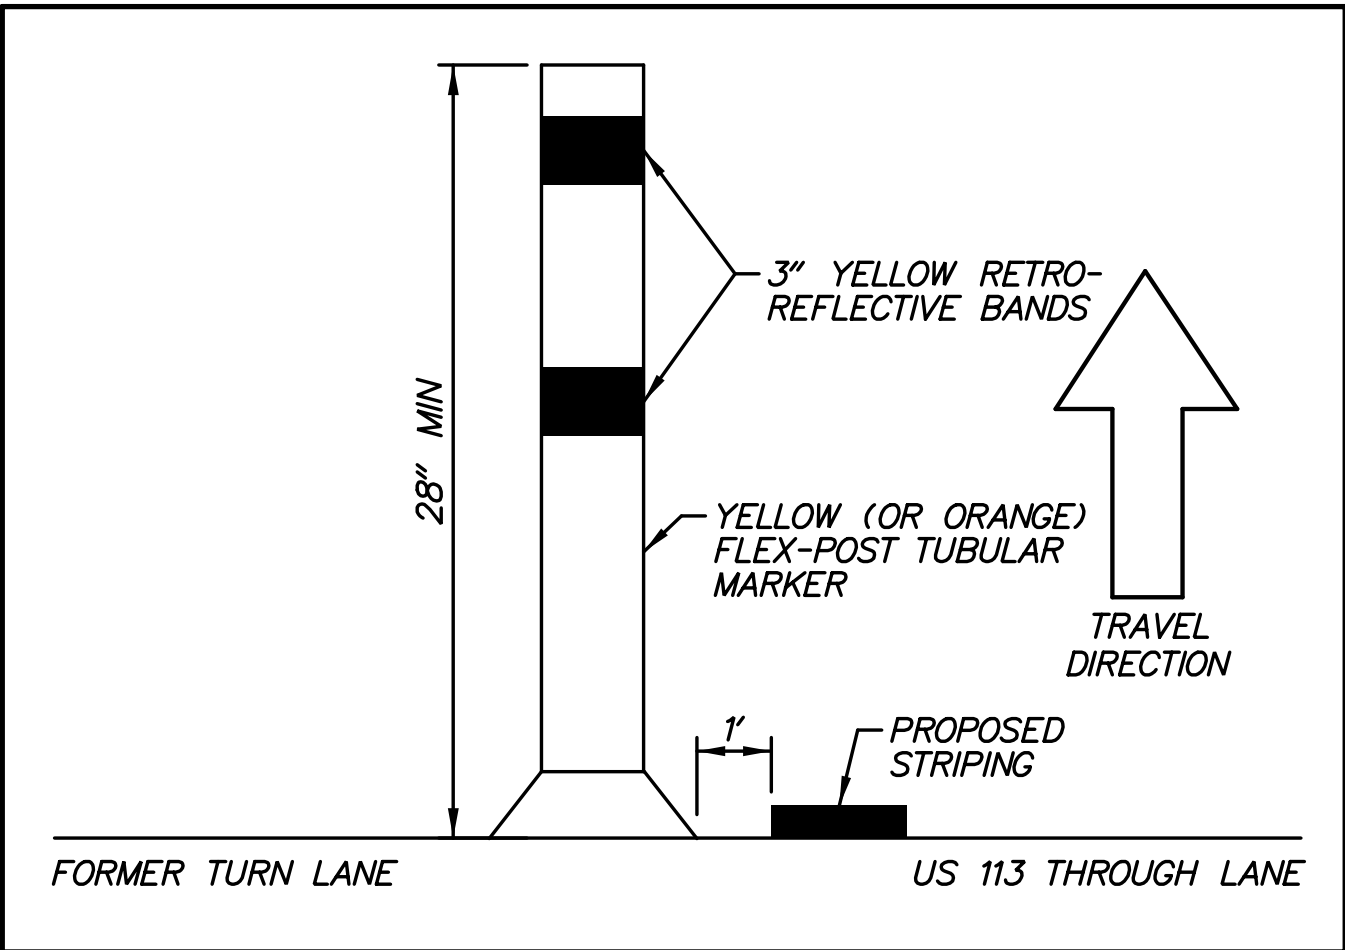

FLEX-POST TUBULAR MARKER
INSTALLATION DETAIL
SCALE: NONE