



DRAFT


NOT FOR BIDDING

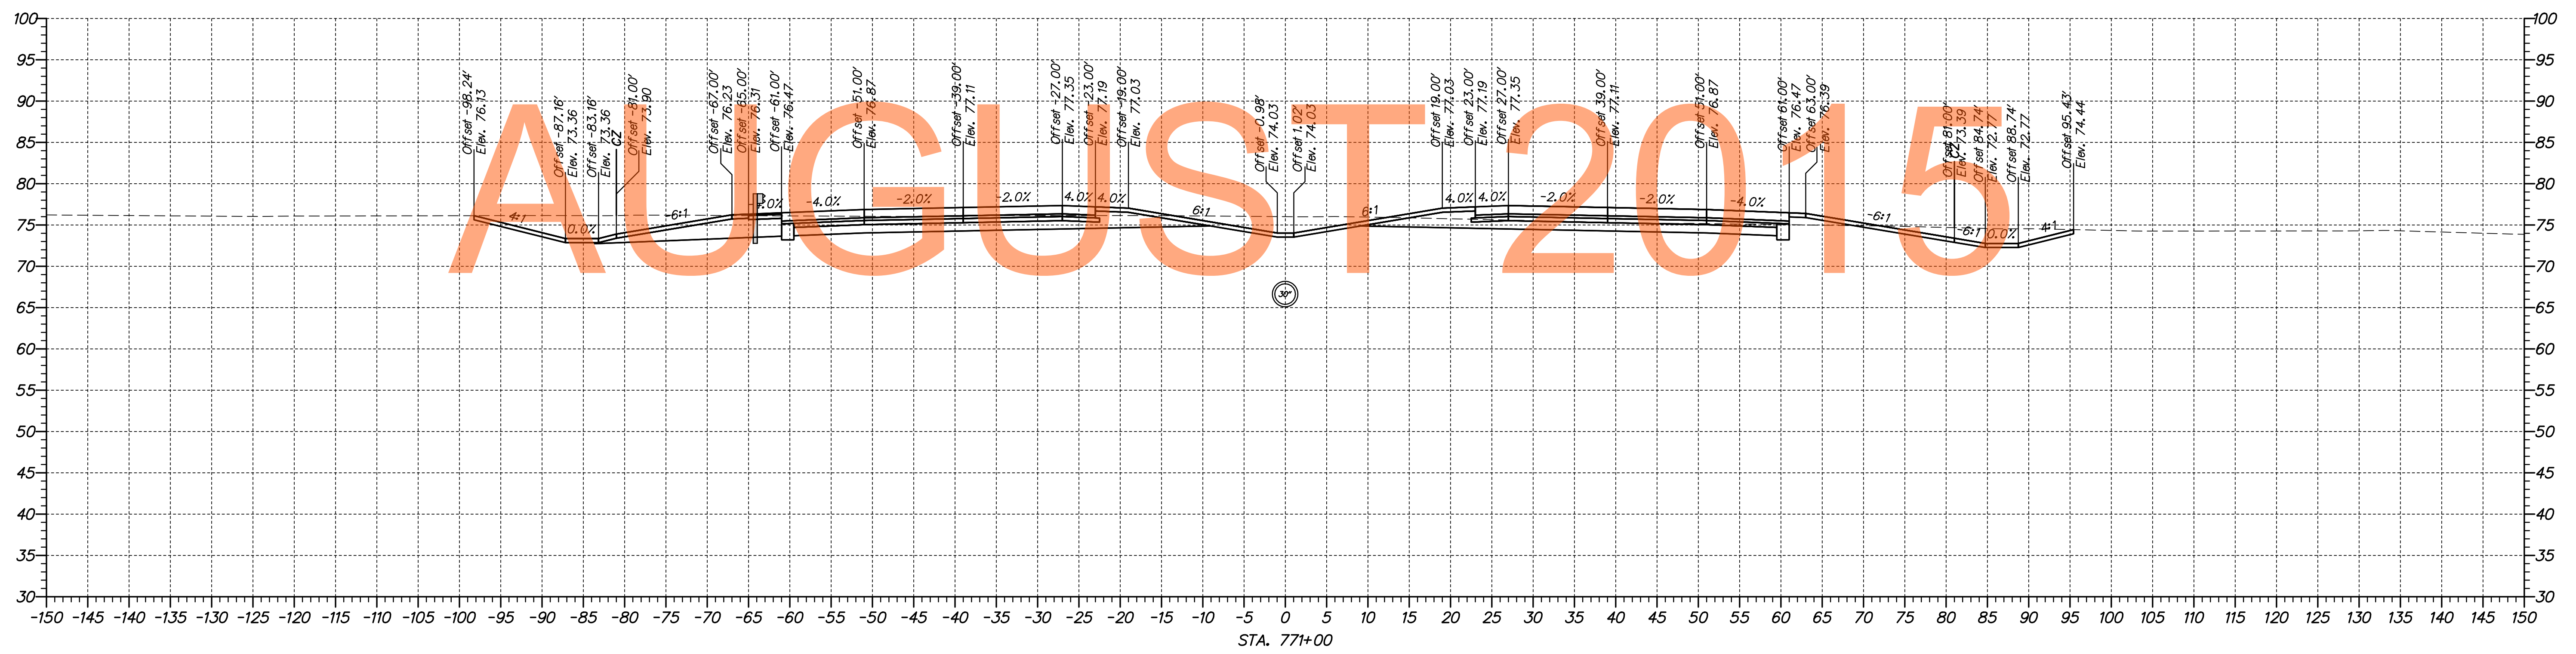

p:\1653-000\sect\sect\1a\cead\XS002\301\_1A\_7490-80300\_revised.dgn  
 07/30/2014 10:18:54 AM

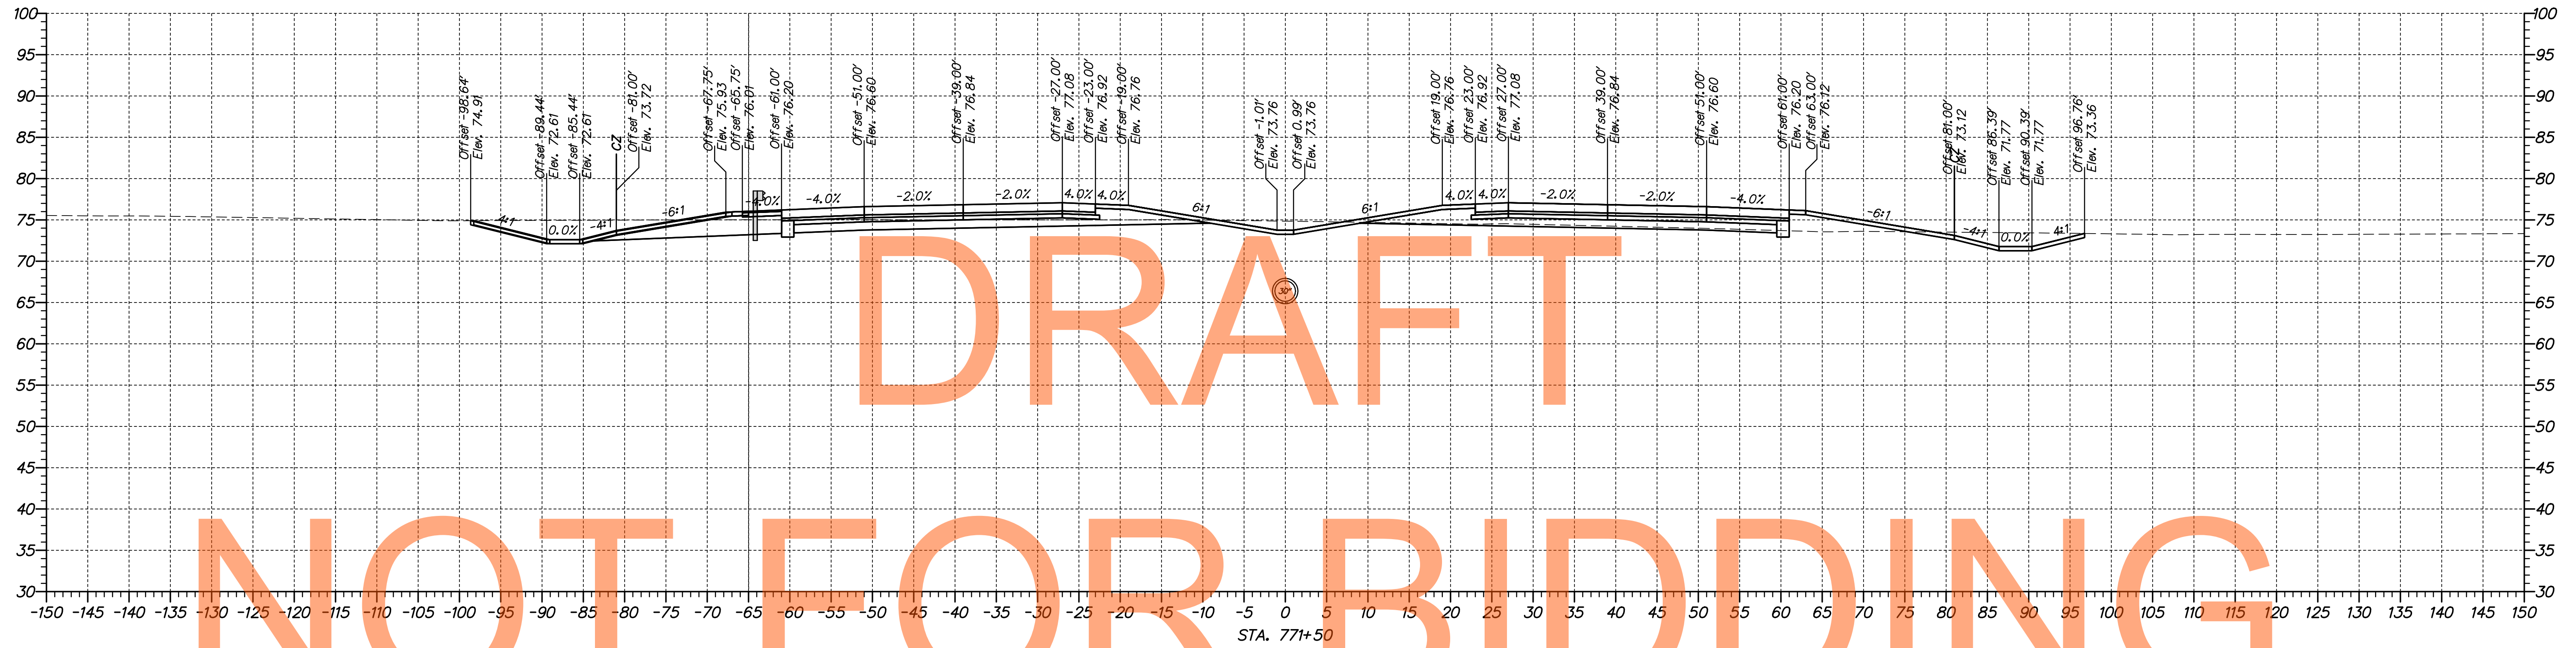

ADDENDUMS / REVISIONS	

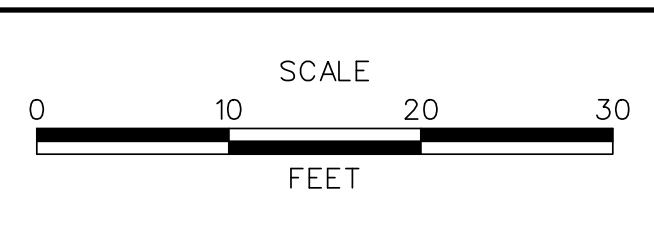

**US 301,  
SR 896 TO SR 1**



CONTRACT	BRIDGE NO.
T200911308	
COUNTY	DESIGNED BY: MEF
NEW CASTLE	CHECKED BY: TAO

**CROSS SECTIONS  
US 301 MAINLINE**

SHEET NO.
101
TOTAL SHTS.
337

DRAFT


NOT FOR BIDDING

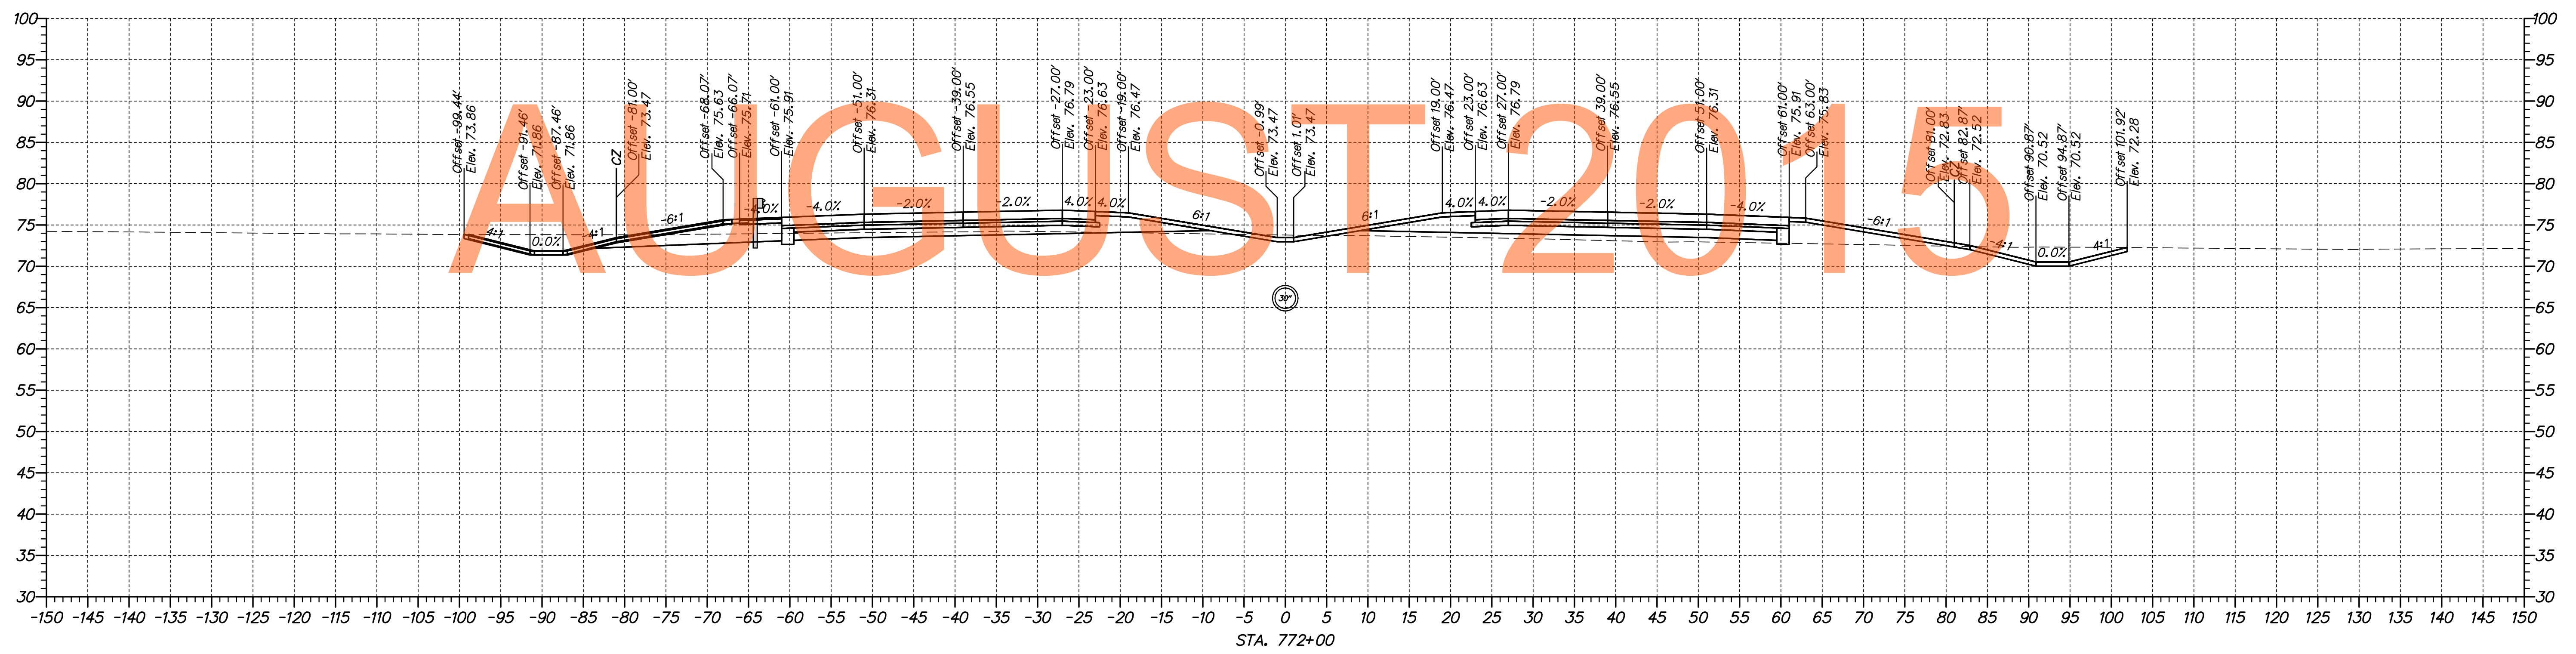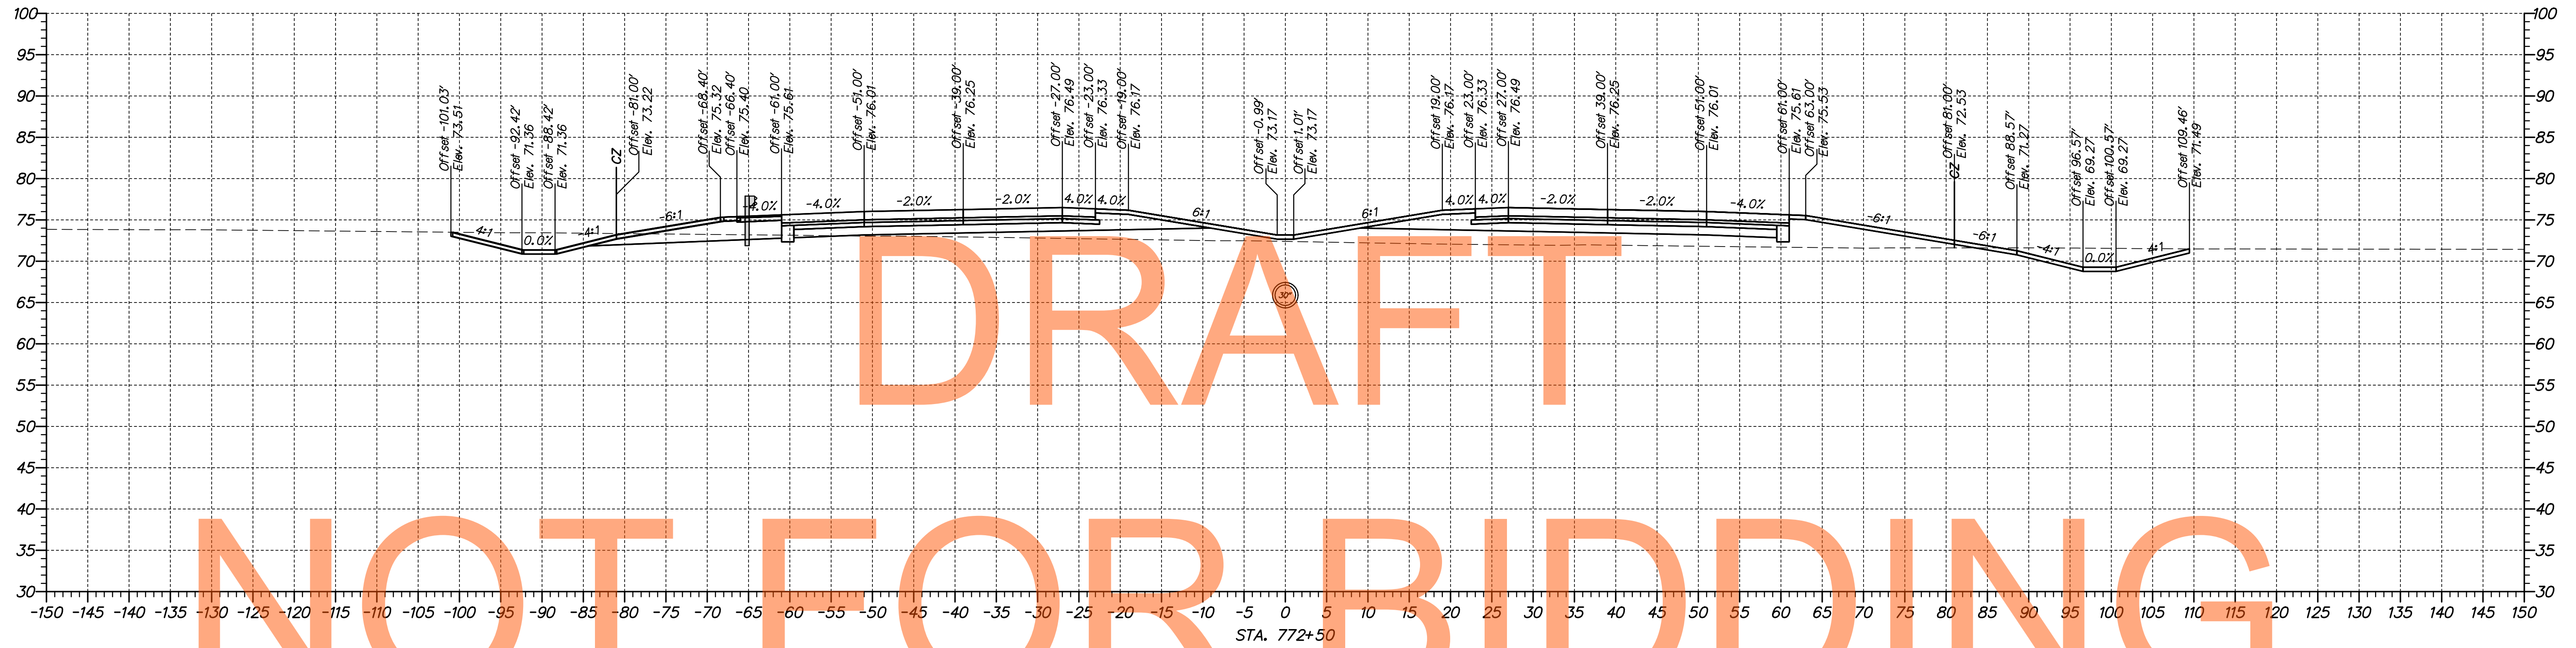

p:\1653-000\sect\sect\1a\cead\XS002\301\_LA\_74900-80300\_revised.dgn  
 07/30/2014 10:18:57 AM



ADDENDUMS / REVISIONS	

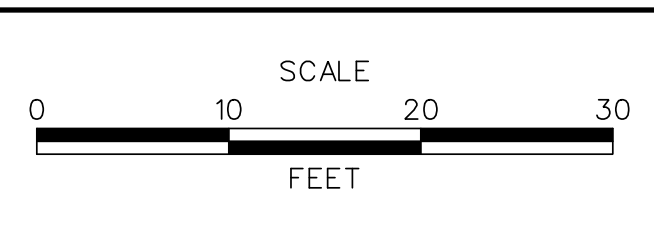

**US 301,  
SR 896 TO SR 1**



CONTRACT	BRIDGE NO.
T200911308	DESIGNED BY: MEF
COUNTY	CHECKED BY: TAO
NEW CASTLE	

**CROSS SECTIONS  
US 301 MAINLINE**

SHEET NO.
102
TOTAL SHTS.
337

DRAFT


NOT FOR BIDDING

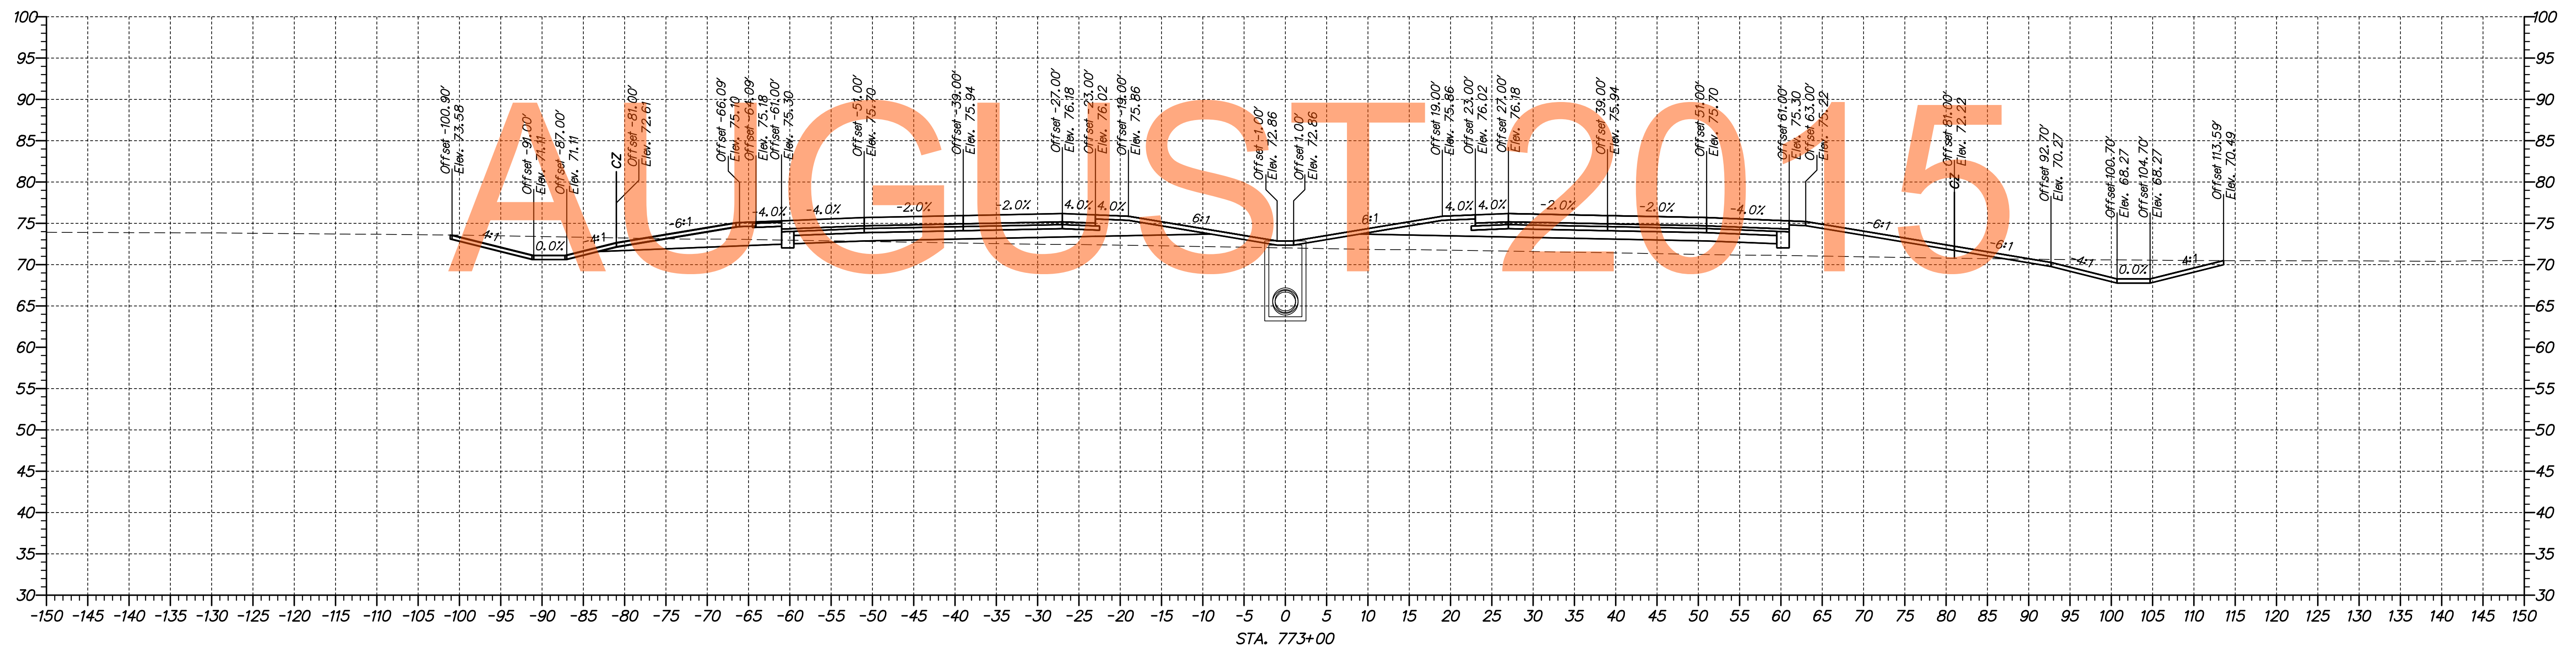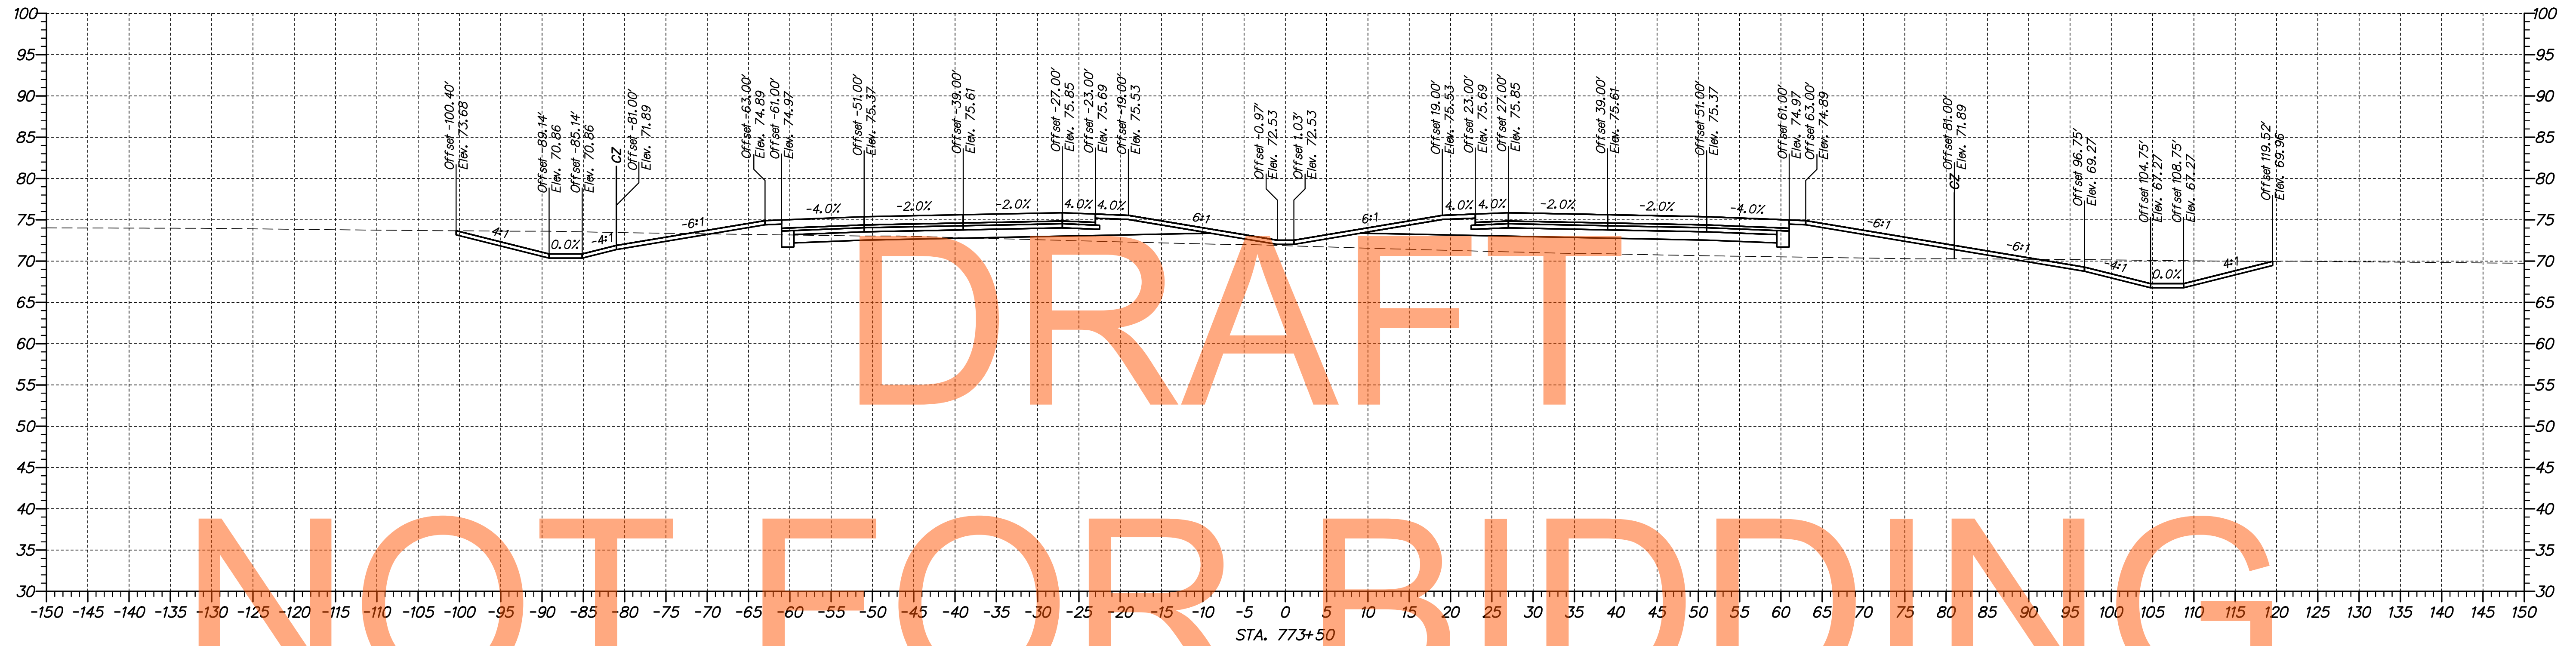

p:\1653-000\sect\sect\la\cead\XS002\301\_LA\_74900-80300\_revised.dgn  
 07/30/2014 10:18:55 AM



ADDENDUMS / REVISIONS

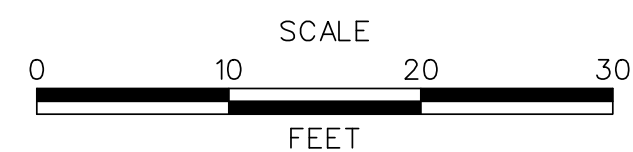

**US 301,  
SR 896 TO SR 1**



CONTRACT	BRIDGE NO.
T200911308	DESIGNED BY: MEF
COUNTY	CHECKED BY: TAO
NEW CASTLE	

**CROSS SECTIONS  
US 301 MAINLINE**

SHEET NO.
103
TOTAL SHTS.
337

DRAFT


NOT FOR BIDDING

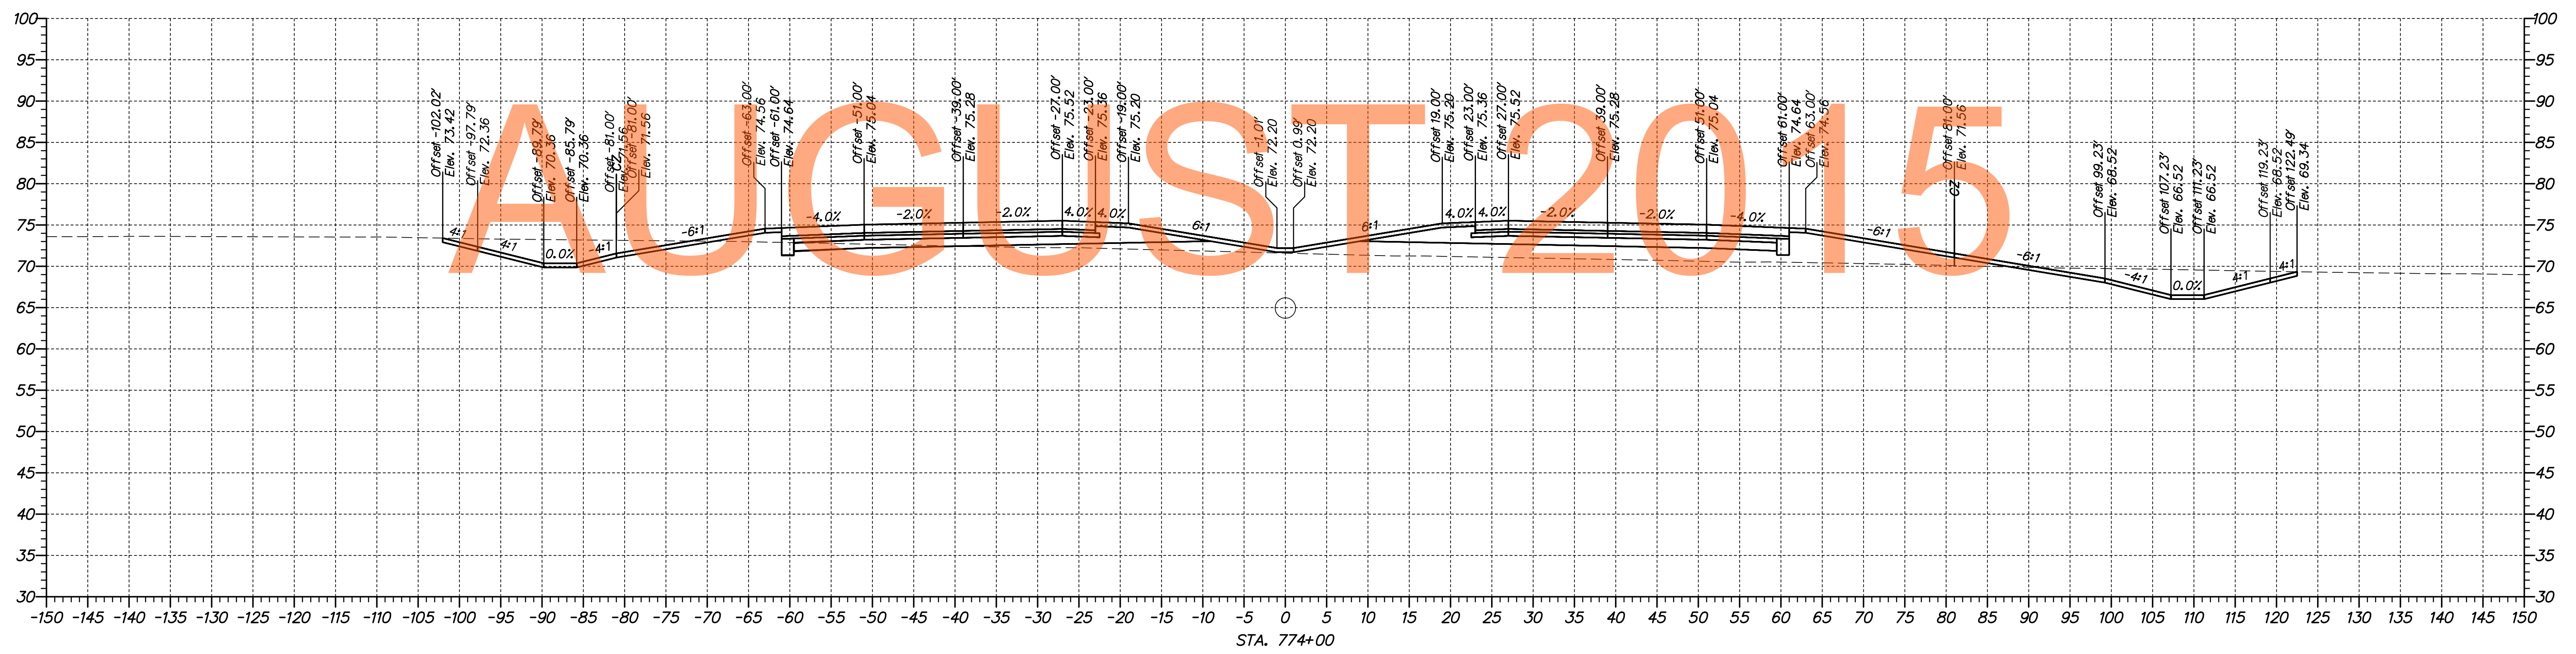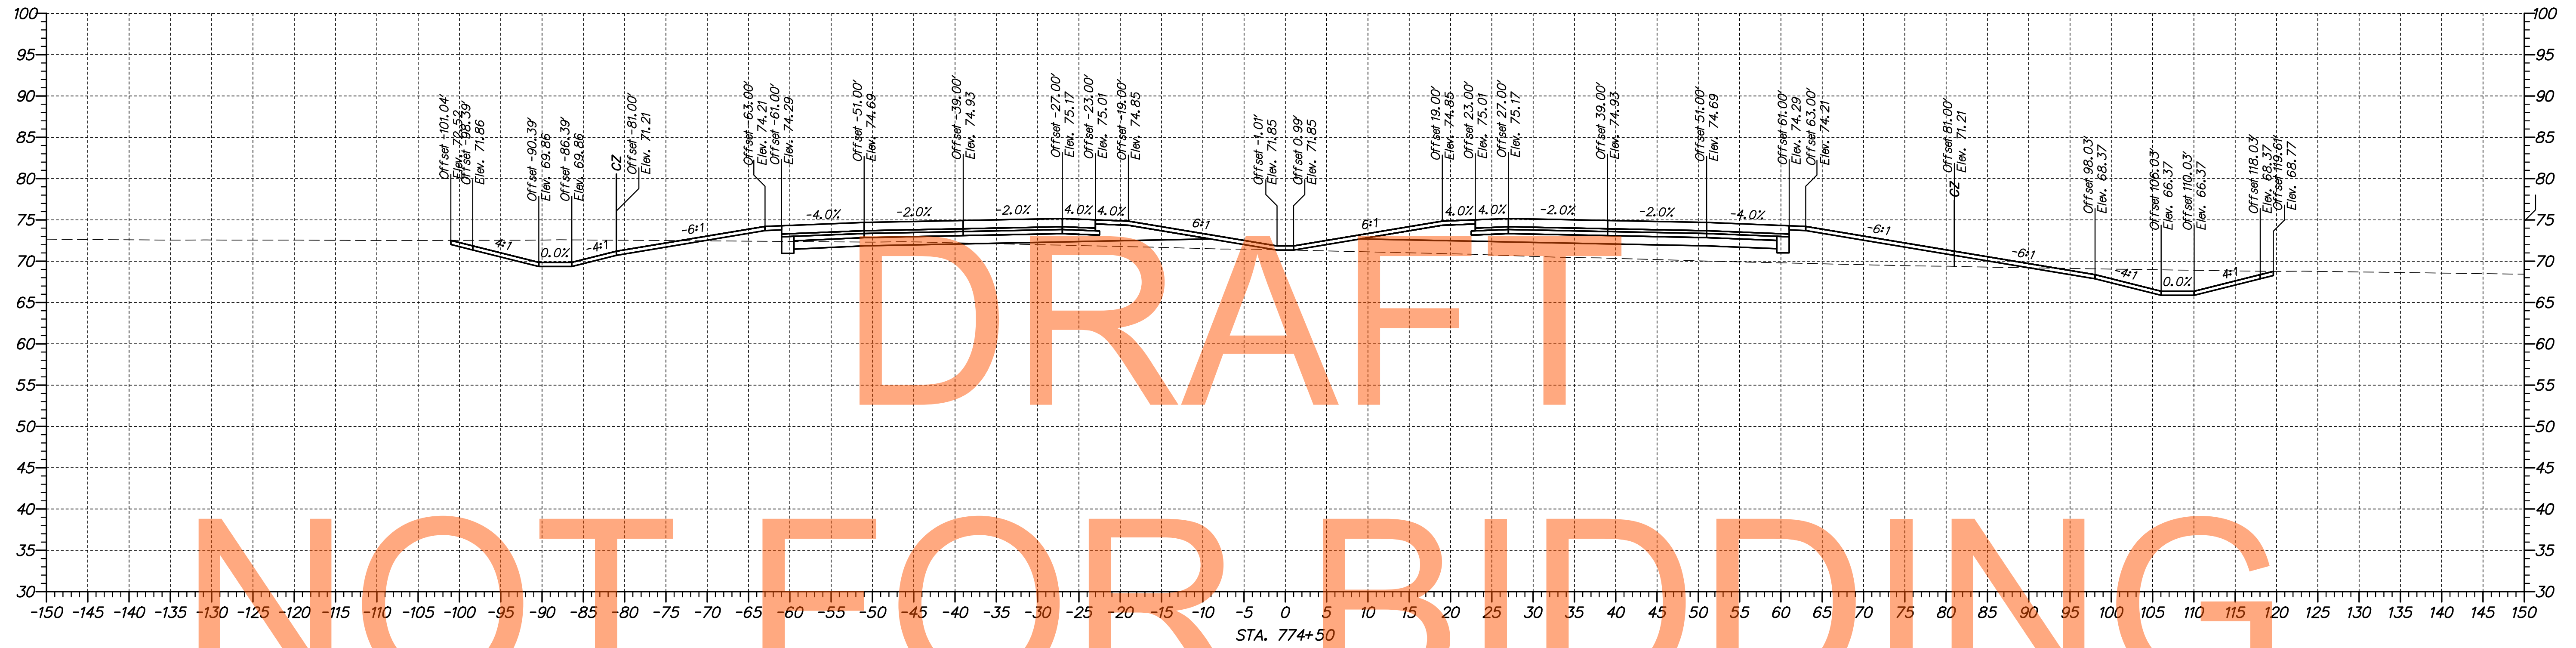

n:\1653-000\sect\sect\1a\cead\XS002\301\_LA\_7490-80300\_revised.dgn  
 09/30/2014 10:18:42 AM



ADDENDUMS / REVISIONS	

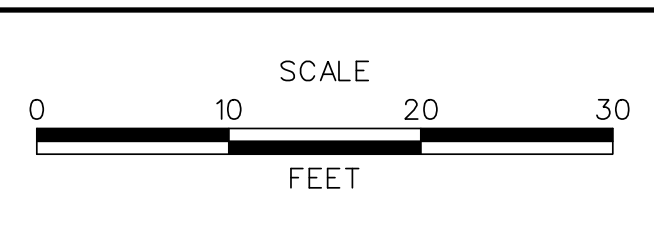



**US 301,  
SR 896 TO SR 1**

CONTRACT	BRIDGE NO.
T200911308	
COUNTY	DESIGNED BY: MEF
NEW CASTLE	CHECKED BY: TAO

**CROSS SECTIONS  
US 301 MAINLINE**

SHEET NO.
104
TOTAL SHTS.
337


NOT FOR BIDDING

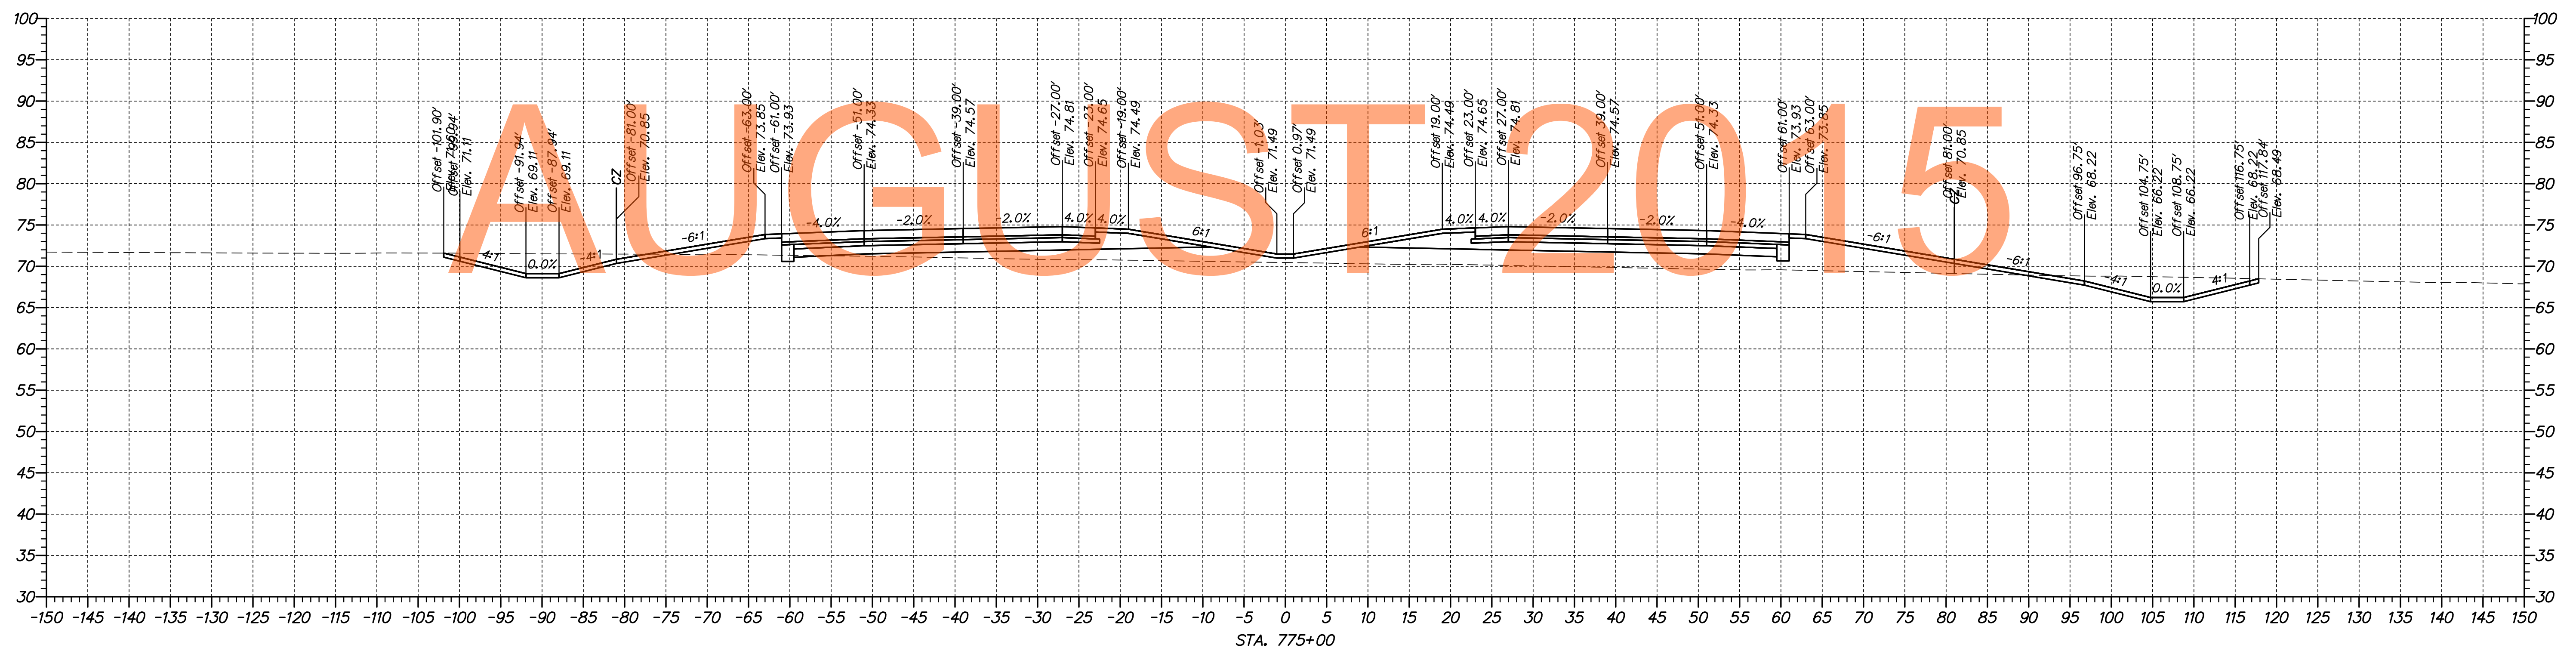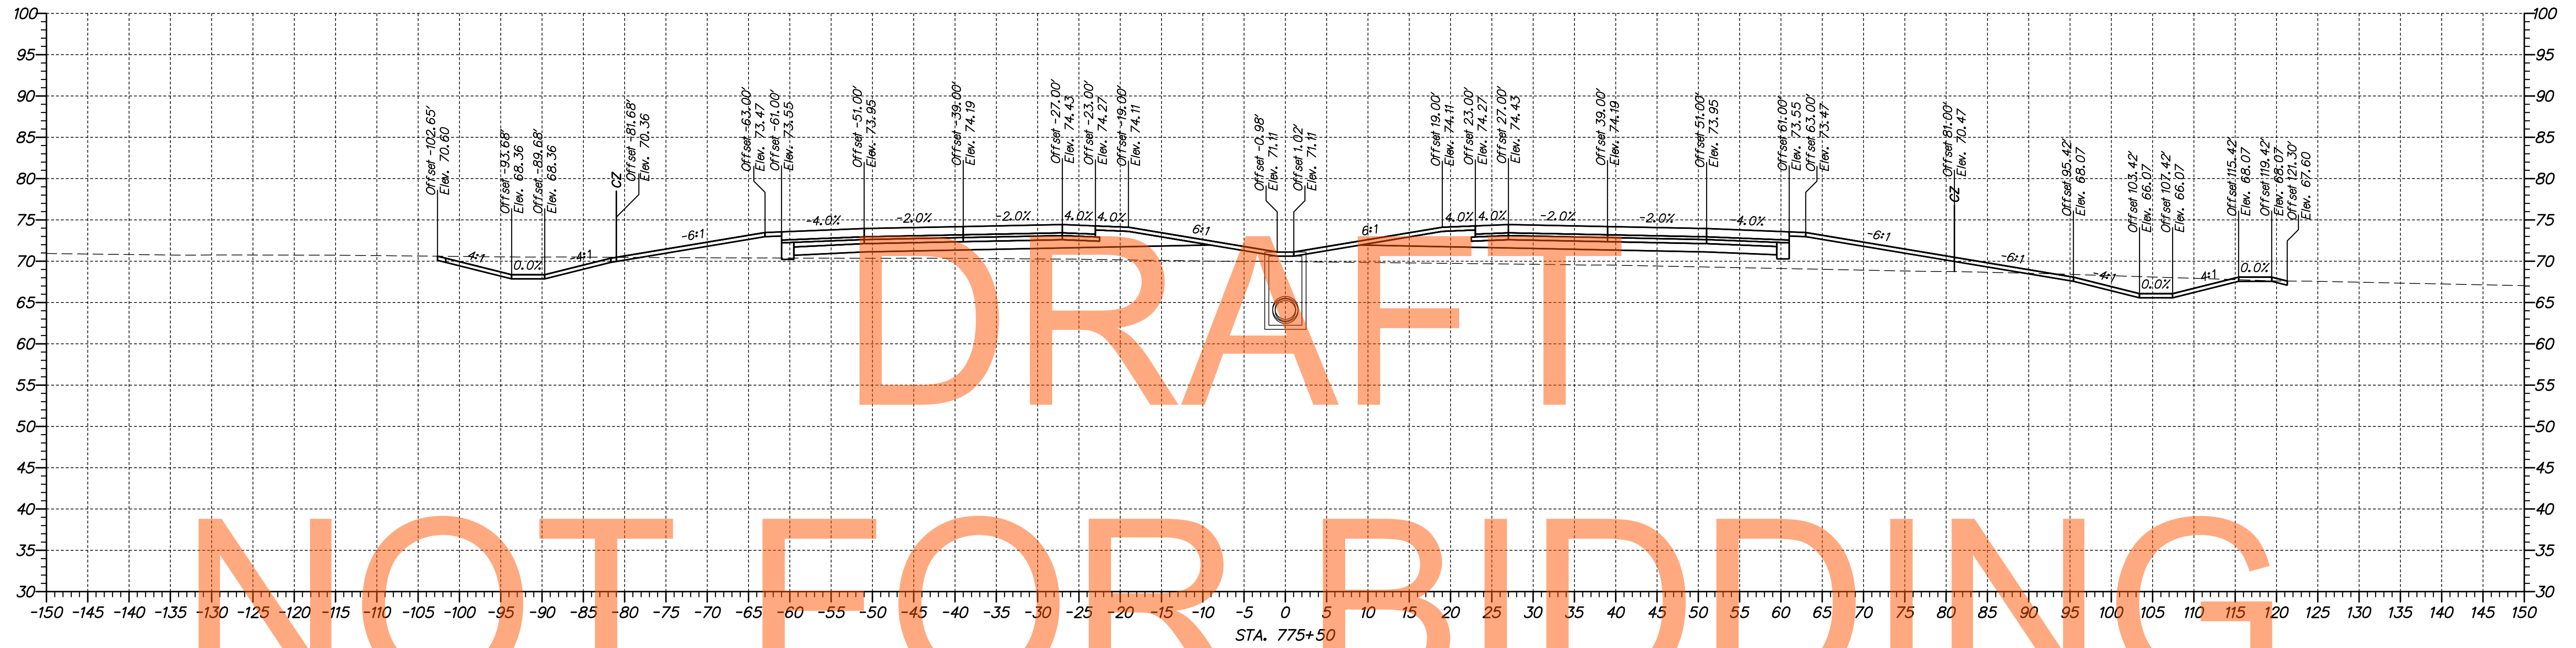

p:\1653-000\sect\sect\1a\cead\XS002U301\_1A\_74900-80300\_revised.dgn  
 07/30/2014 10:18:45 AM



ADDENDUMS / REVISIONS	

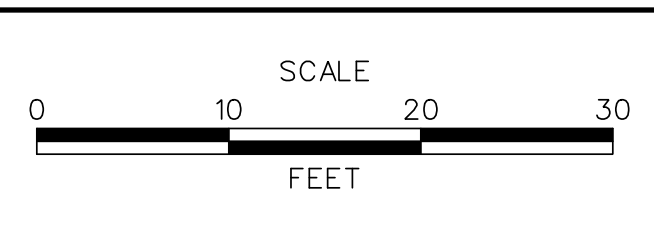



**US 301,  
SR 896 TO SR 1**

CONTRACT	BRIDGE NO.
T200911308	DESIGNED BY: MEF
COUNTY	CHECKED BY: TAO
NEW CASTLE	

**CROSS SECTIONS  
US 301 MAINLINE**


SHEET NO.
105
TOTAL SHTS.
337

p:\1653-000\Drawings\cross\sta\_776\US002L301\_LA\_7490-80300\_revised.dgn  
 09/30/2014 10:18:57 AM

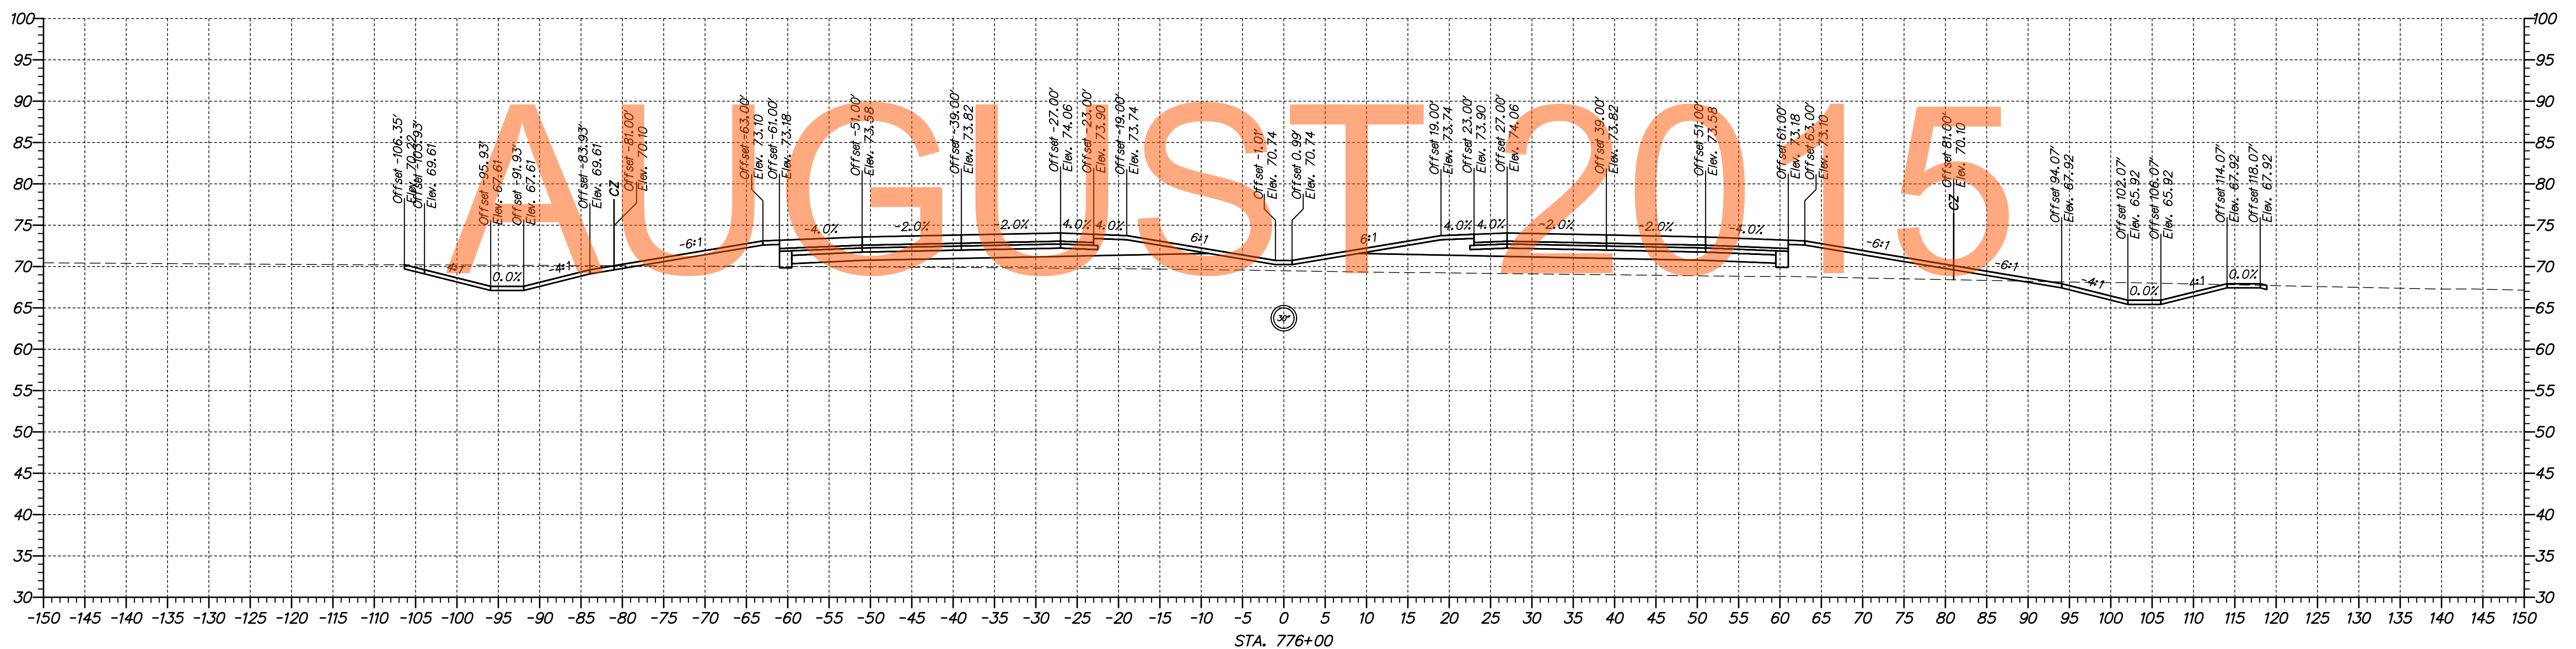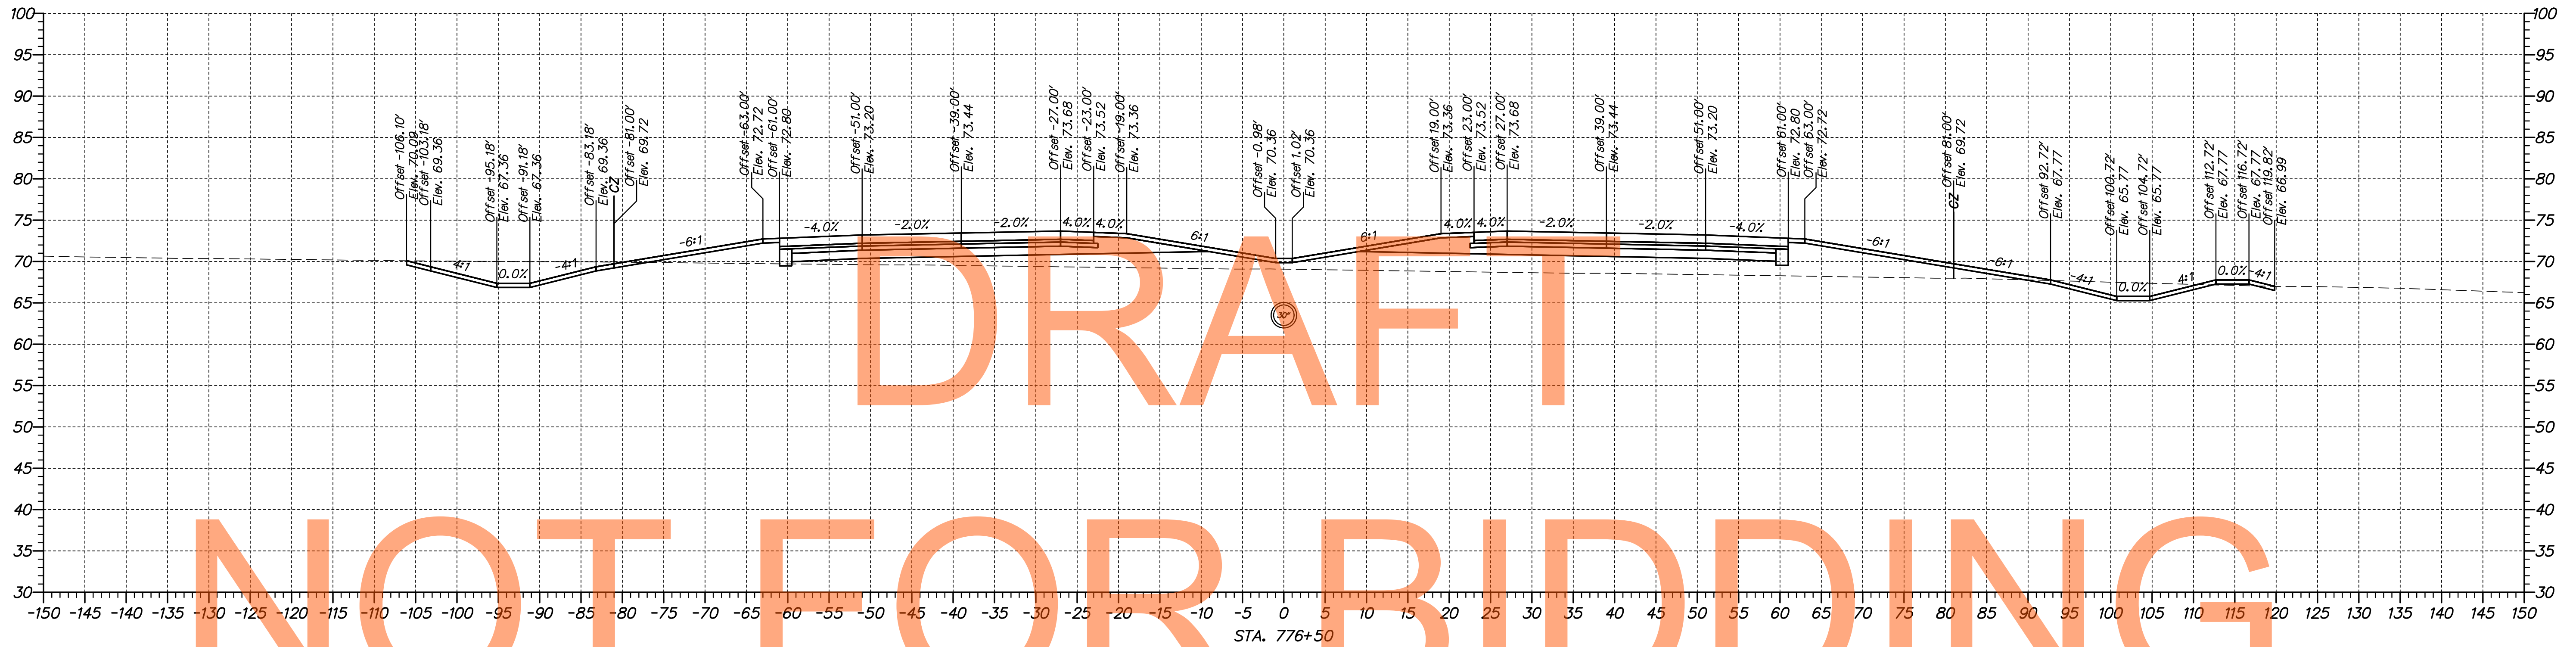

NOT FOR BIDDING  
 DRAFT  
 AUGUST 2015

ADDENDUMS / REVISIONS	

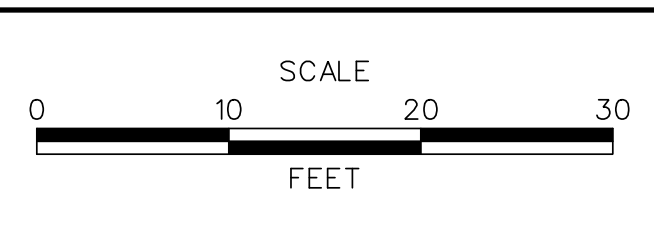

**US 301,**  
**SR 896 TO SR 1**



CONTRACT	BRIDGE NO.
T200911308	DESIGNED BY: MEF
COUNTY	CHECKED BY: TAO
NEW CASTLE	

**CROSS SECTIONS**  
**US 301 MAINLINE**

SHEET NO.
106
TOTAL SHTS.
337

DRAFT


NOT FOR BIDDING

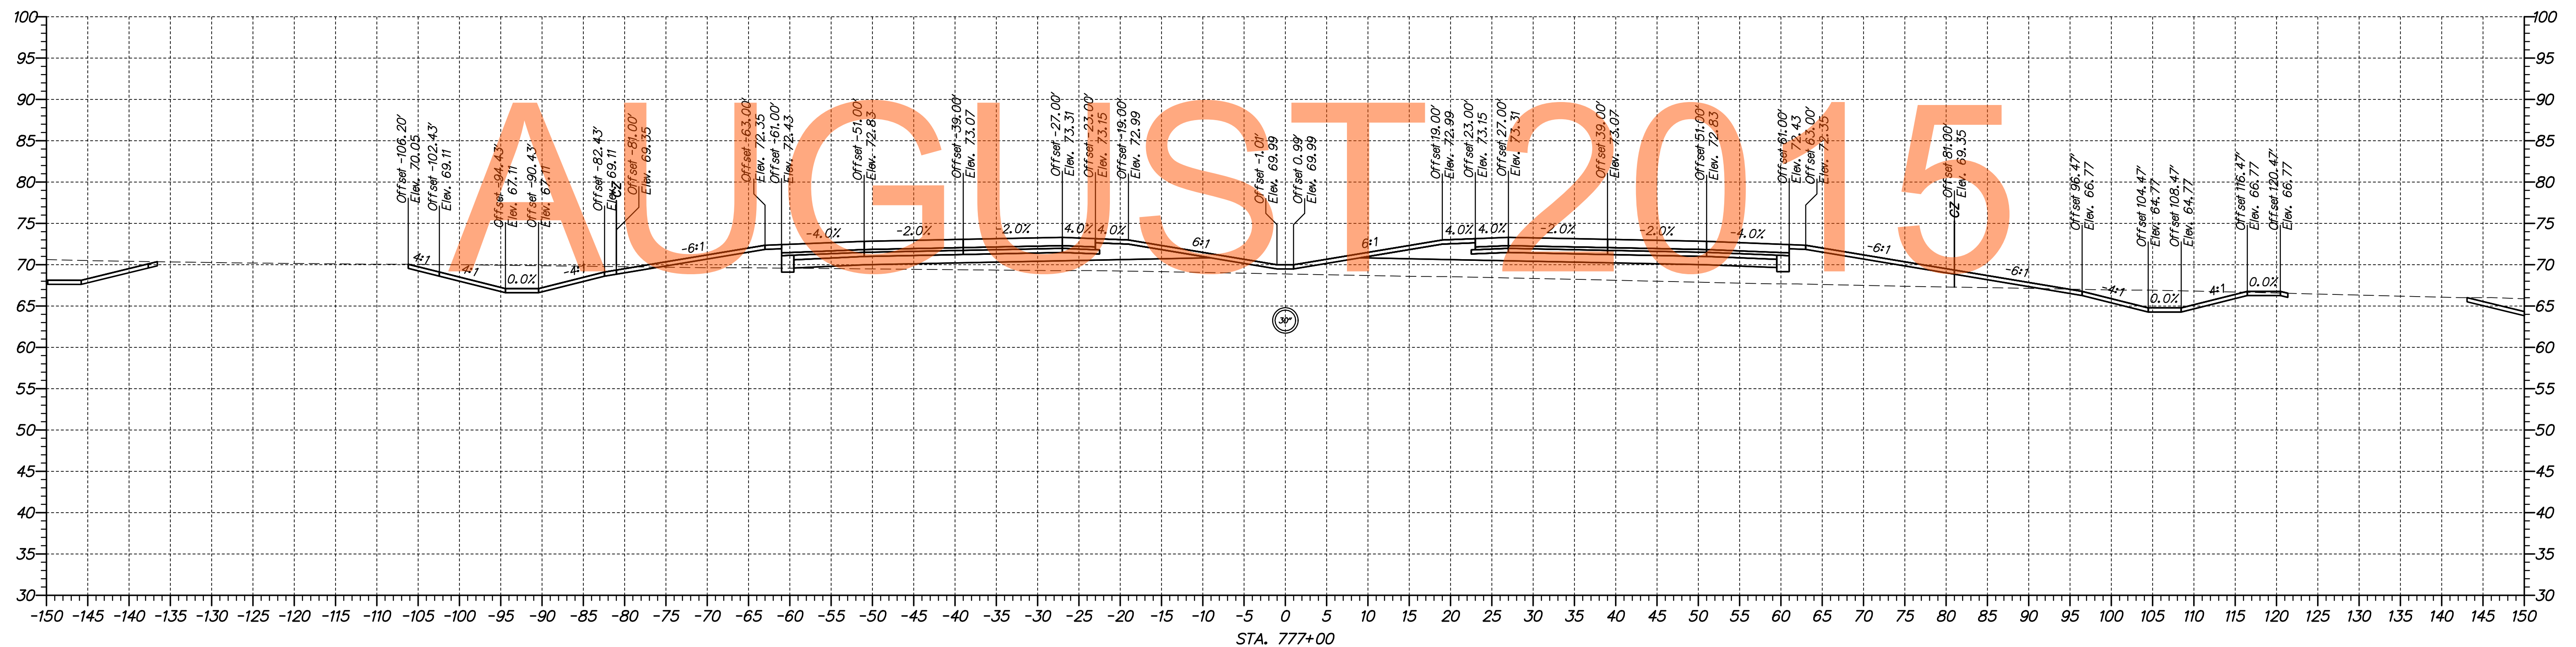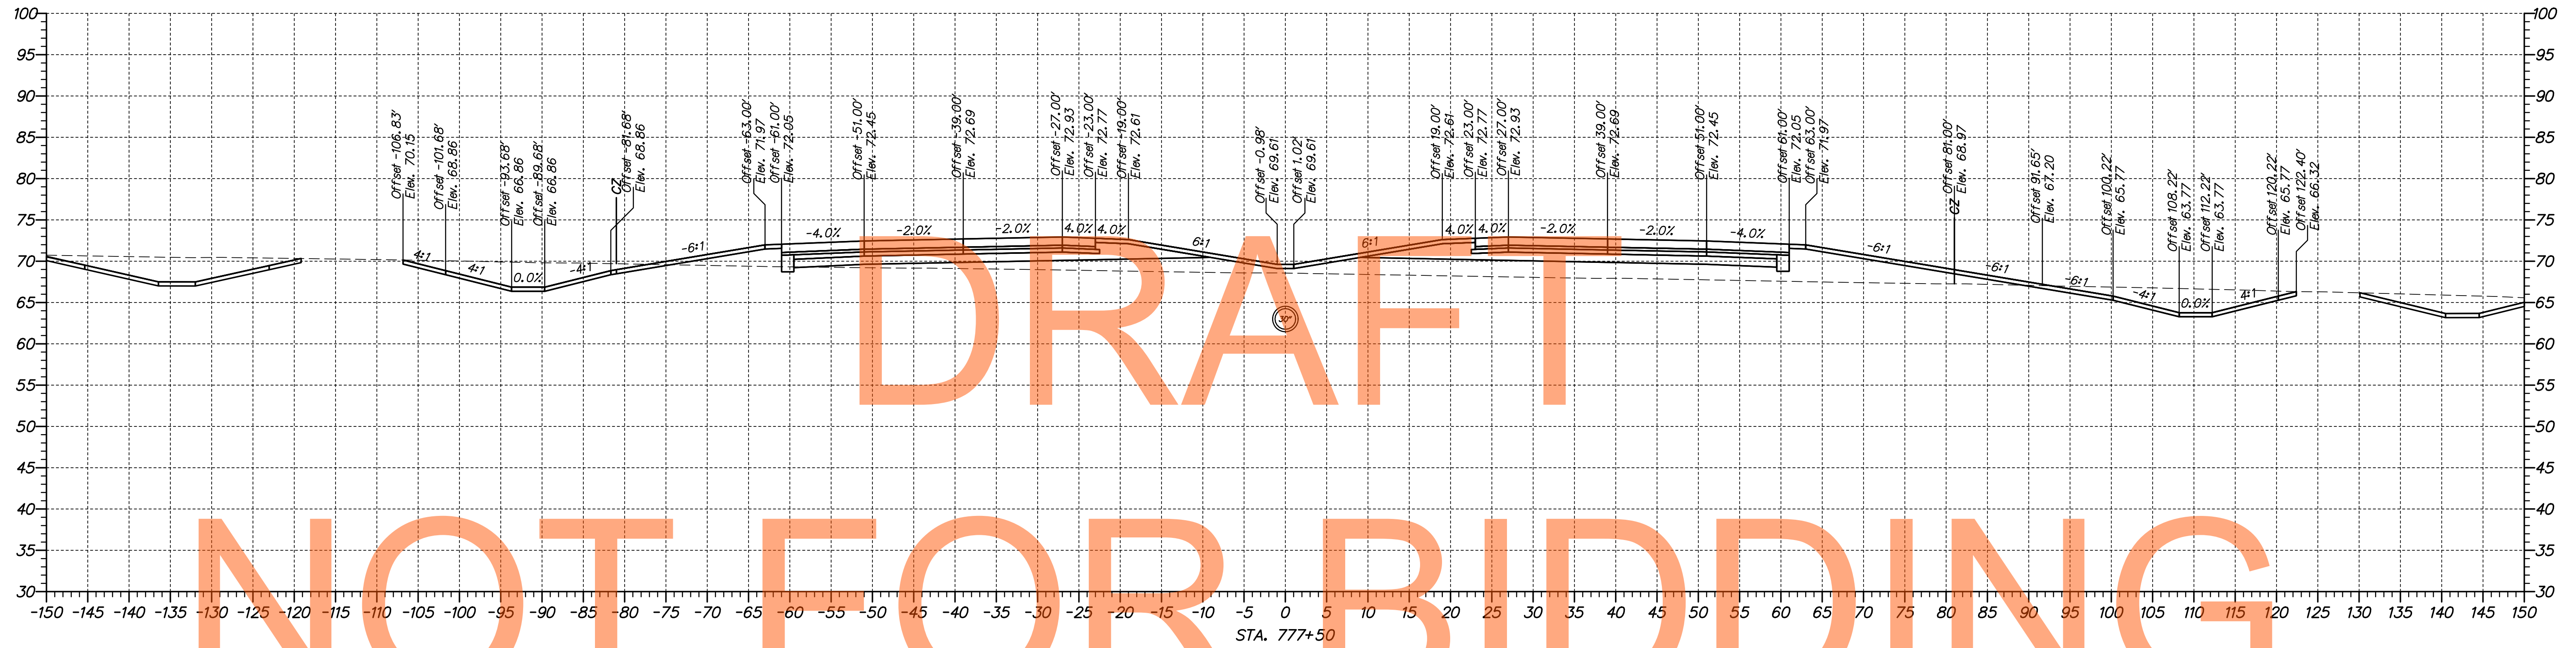

p:\1653-000\sect\sect\la\cead\XS002\301\_LA\_74900-80300\_revised.dgn  
 07/30/2014 10:18:50 AM



ADDENDUMS / REVISIONS	

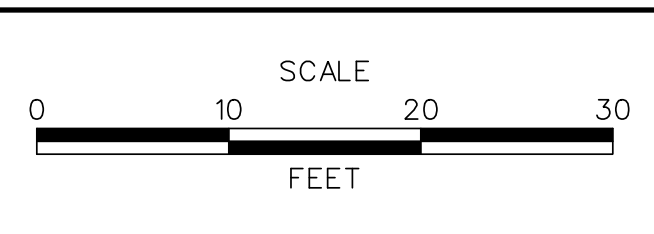

**US 301,  
SR 896 TO SR 1**



CONTRACT T200911308	BRIDGE NO.
COUNTY NEW CASTLE	DESIGNED BY: MEF
	CHECKED BY: TAO

**CROSS SECTIONS  
US 301 MAINLINE**

SHEET NO. 107
TOTAL SHTS. 337

DRAFT


NOT FOR BIDDING

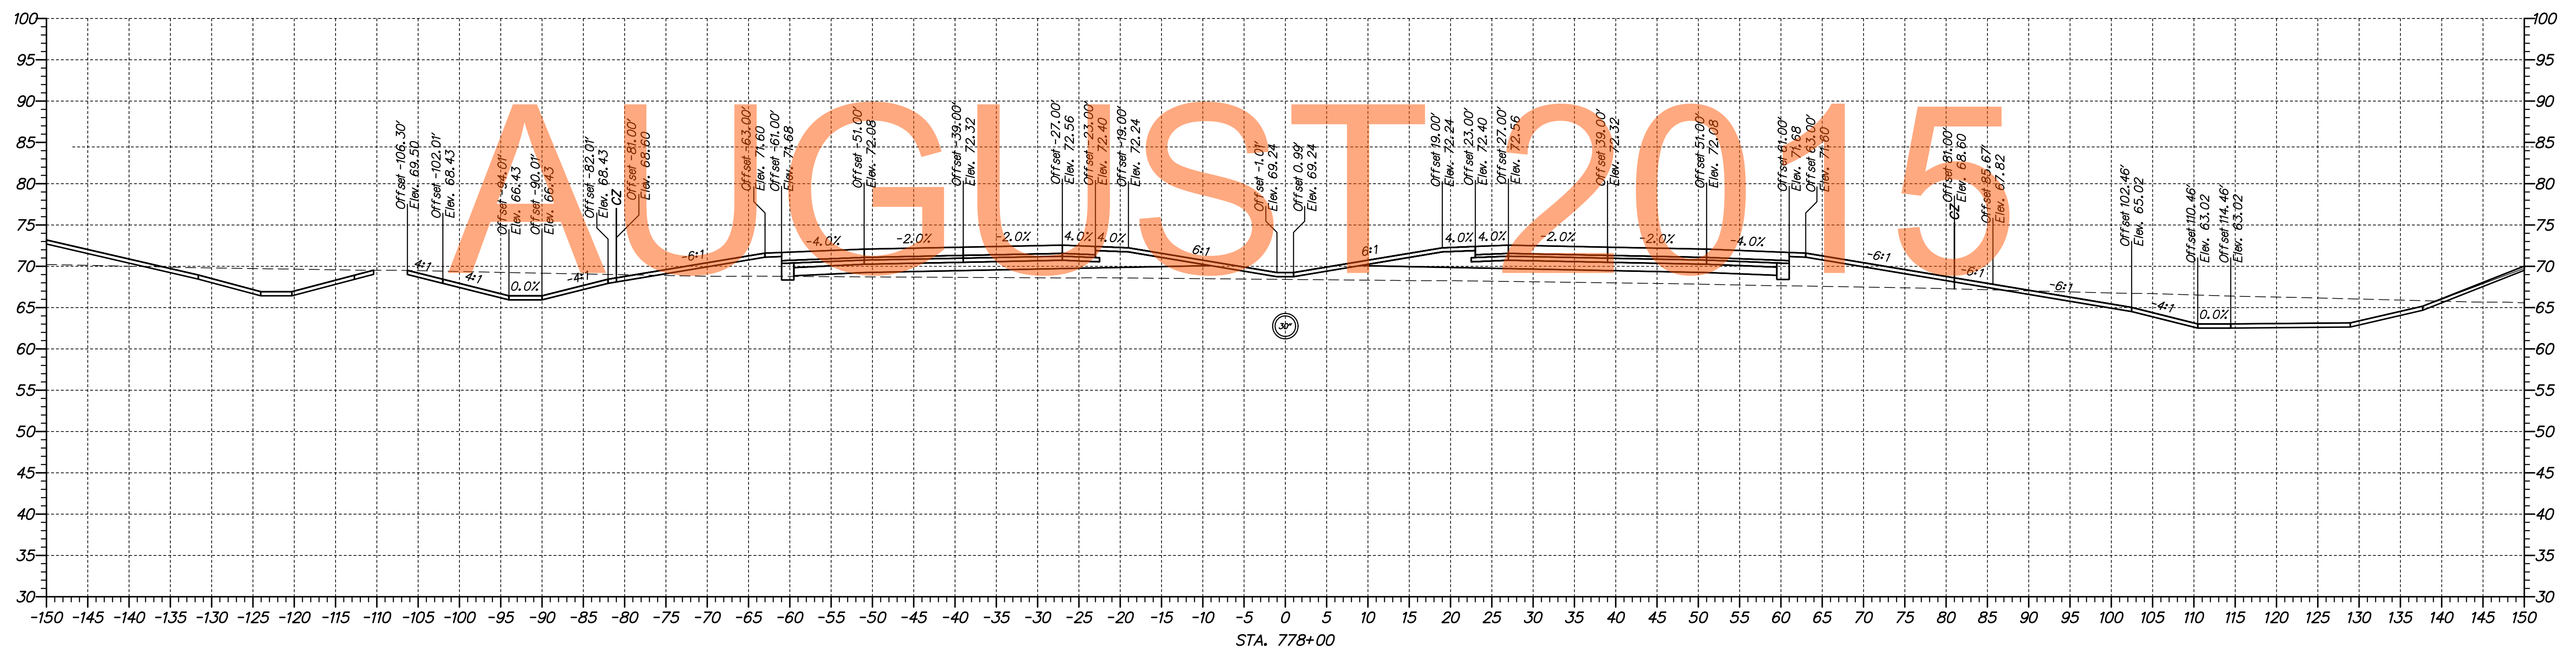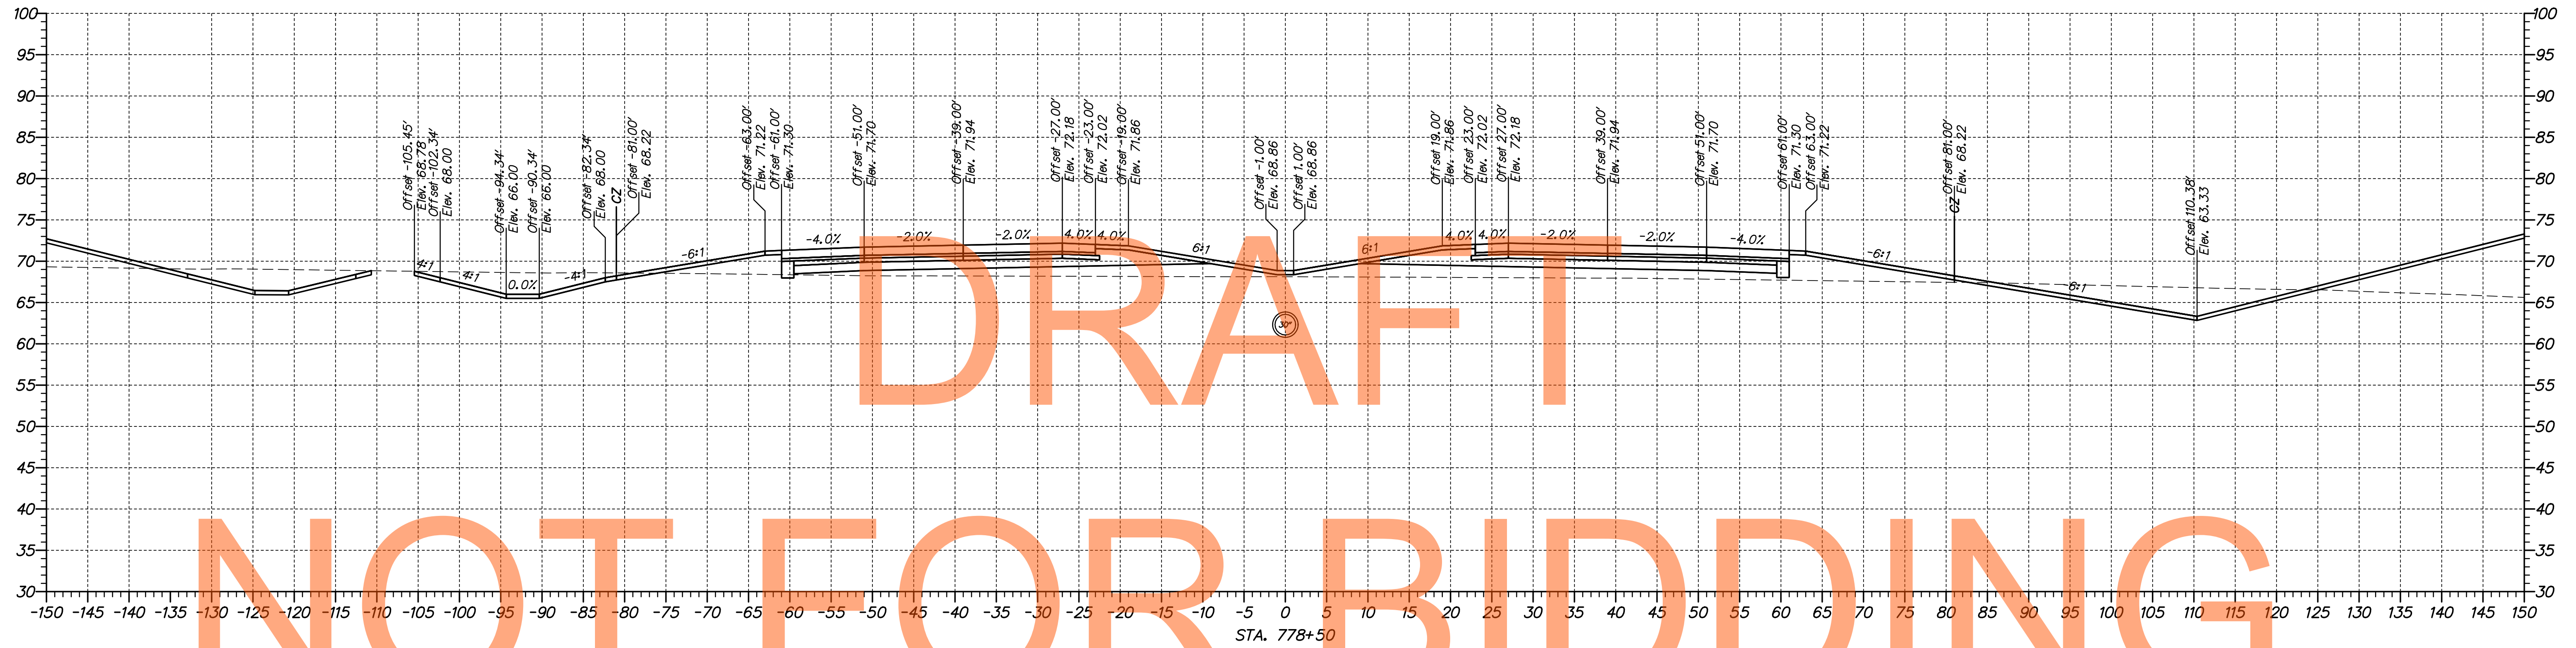

p:\1653-000\sect\sect\la\cead\XS002\301\_LA\_74900-80300\_revised.dgn  
 07/30/2014 10:18:52 AM



ADDENDUMS / REVISIONS	

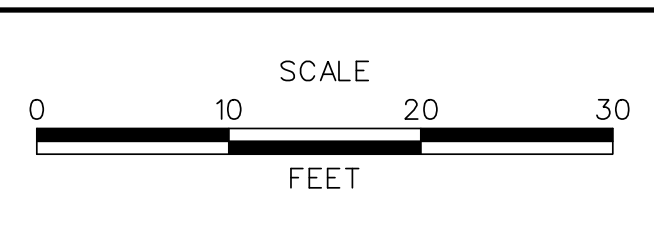


**US 301,  
SR 896 TO SR 1**

CONTRACT T200911308	BRIDGE NO.
COUNTY NEW CASTLE	DESIGNED BY: MEF
	CHECKED BY: TAO


**CROSS SECTIONS  
US 301 MAINLINE**

SHEET NO. 108
TOTAL SHTS. 337



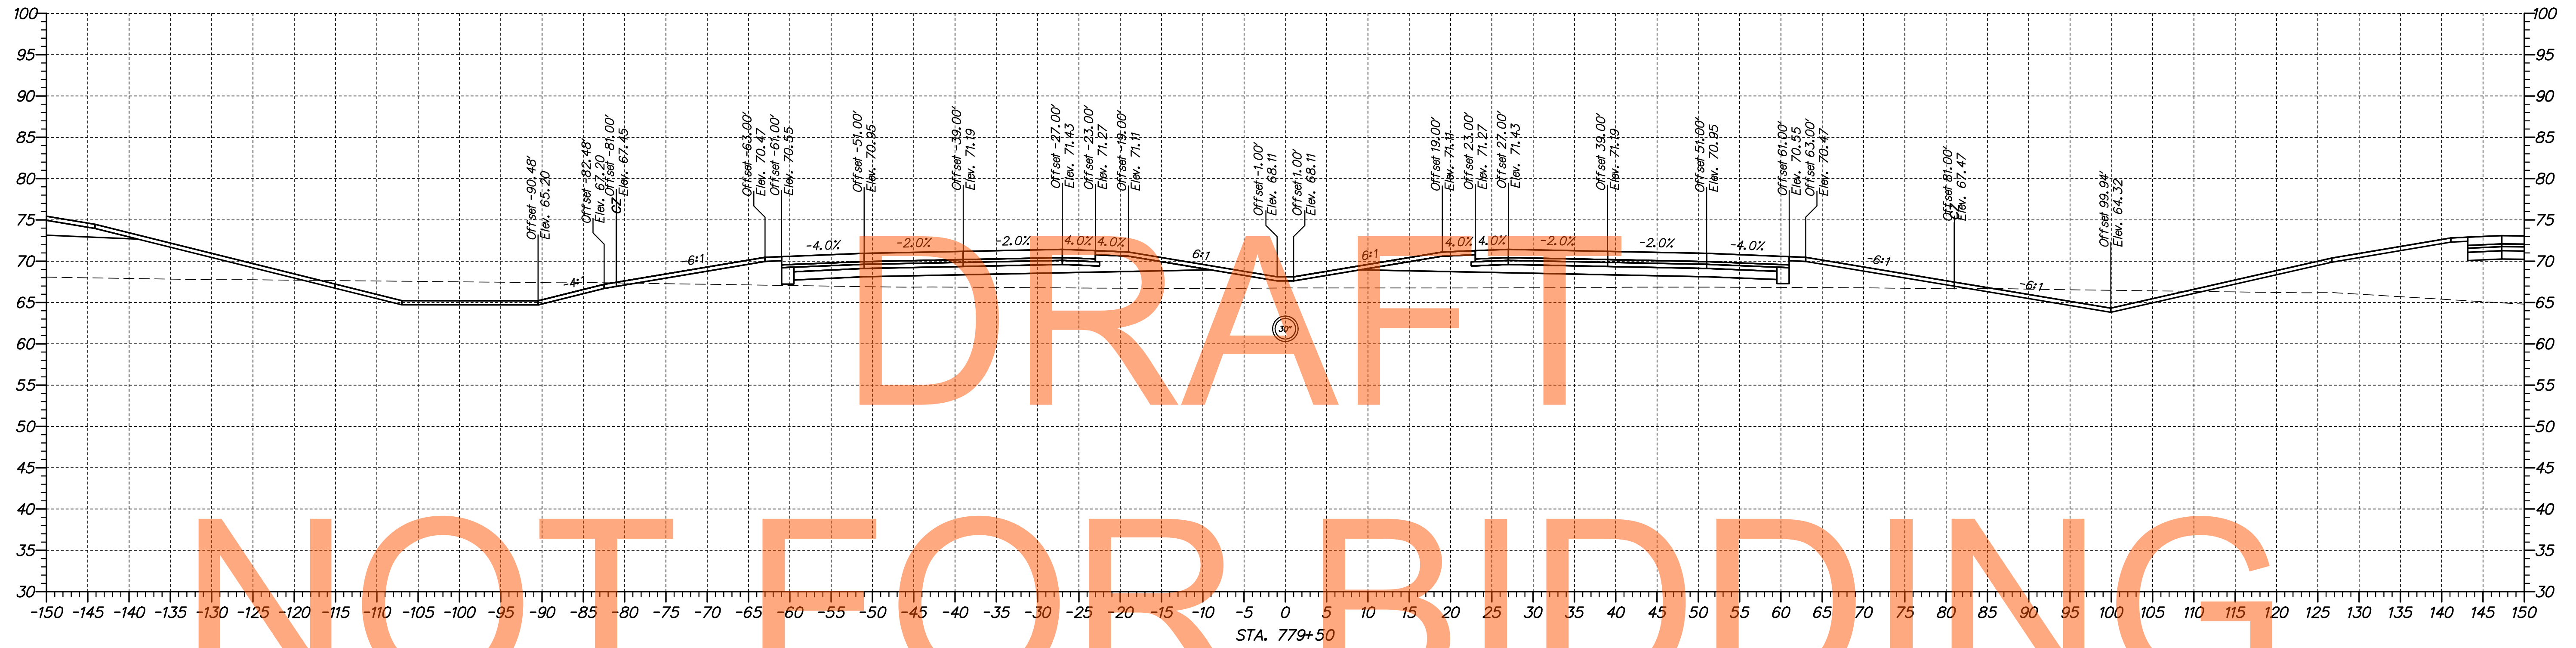

DRAFT  
NOT FOR BIDDING

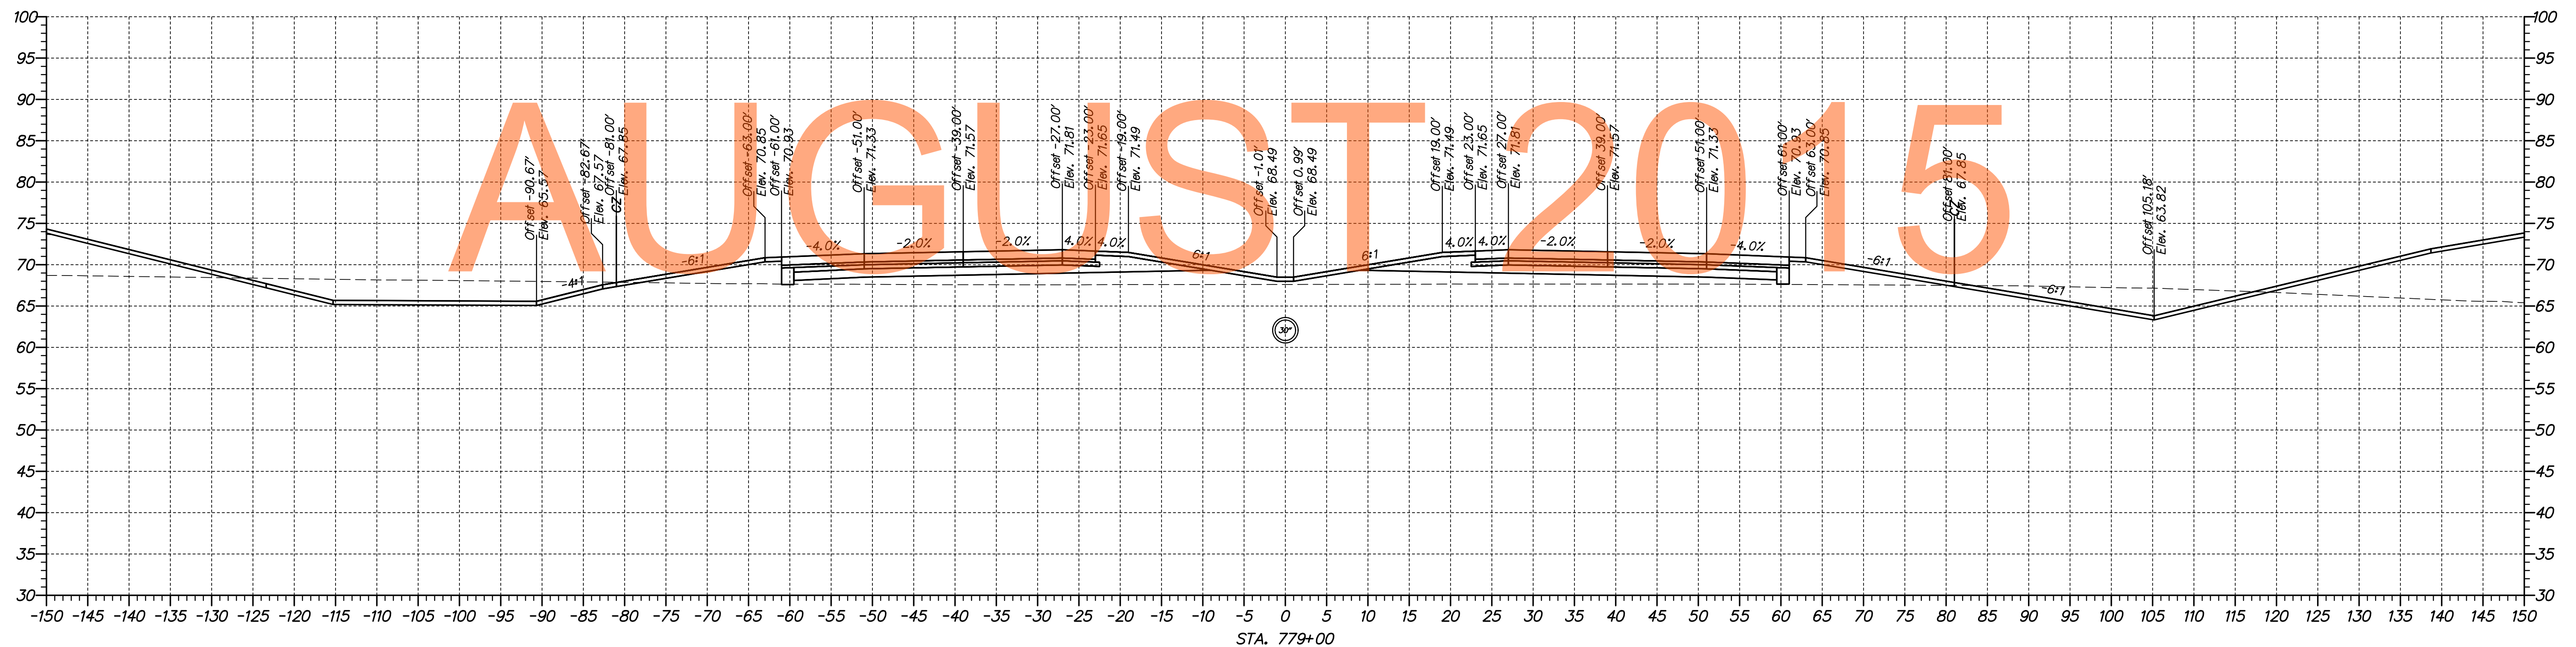


AUGUST 2015

p:\1653-000\sect\sect\1a\cead\XS002\301\_1A\_74900-80300\_revised.dgn  
 07/30/2014 10:18:55 AM



ADDENDUMS / REVISIONS	


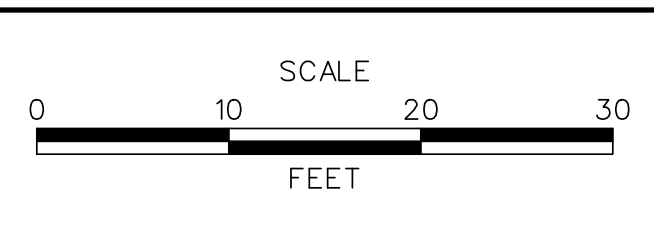


**US 301,  
SR 896 TO SR 1**

CONTRACT	BRIDGE NO.
T200911308	DESIGNED BY: MEF
COUNTY	CHECKED BY: TAO
NEW CASTLE	

**CROSS SECTIONS  
US 301 MAINLINE**

SHEET NO.
109
TOTAL SHTS.
337

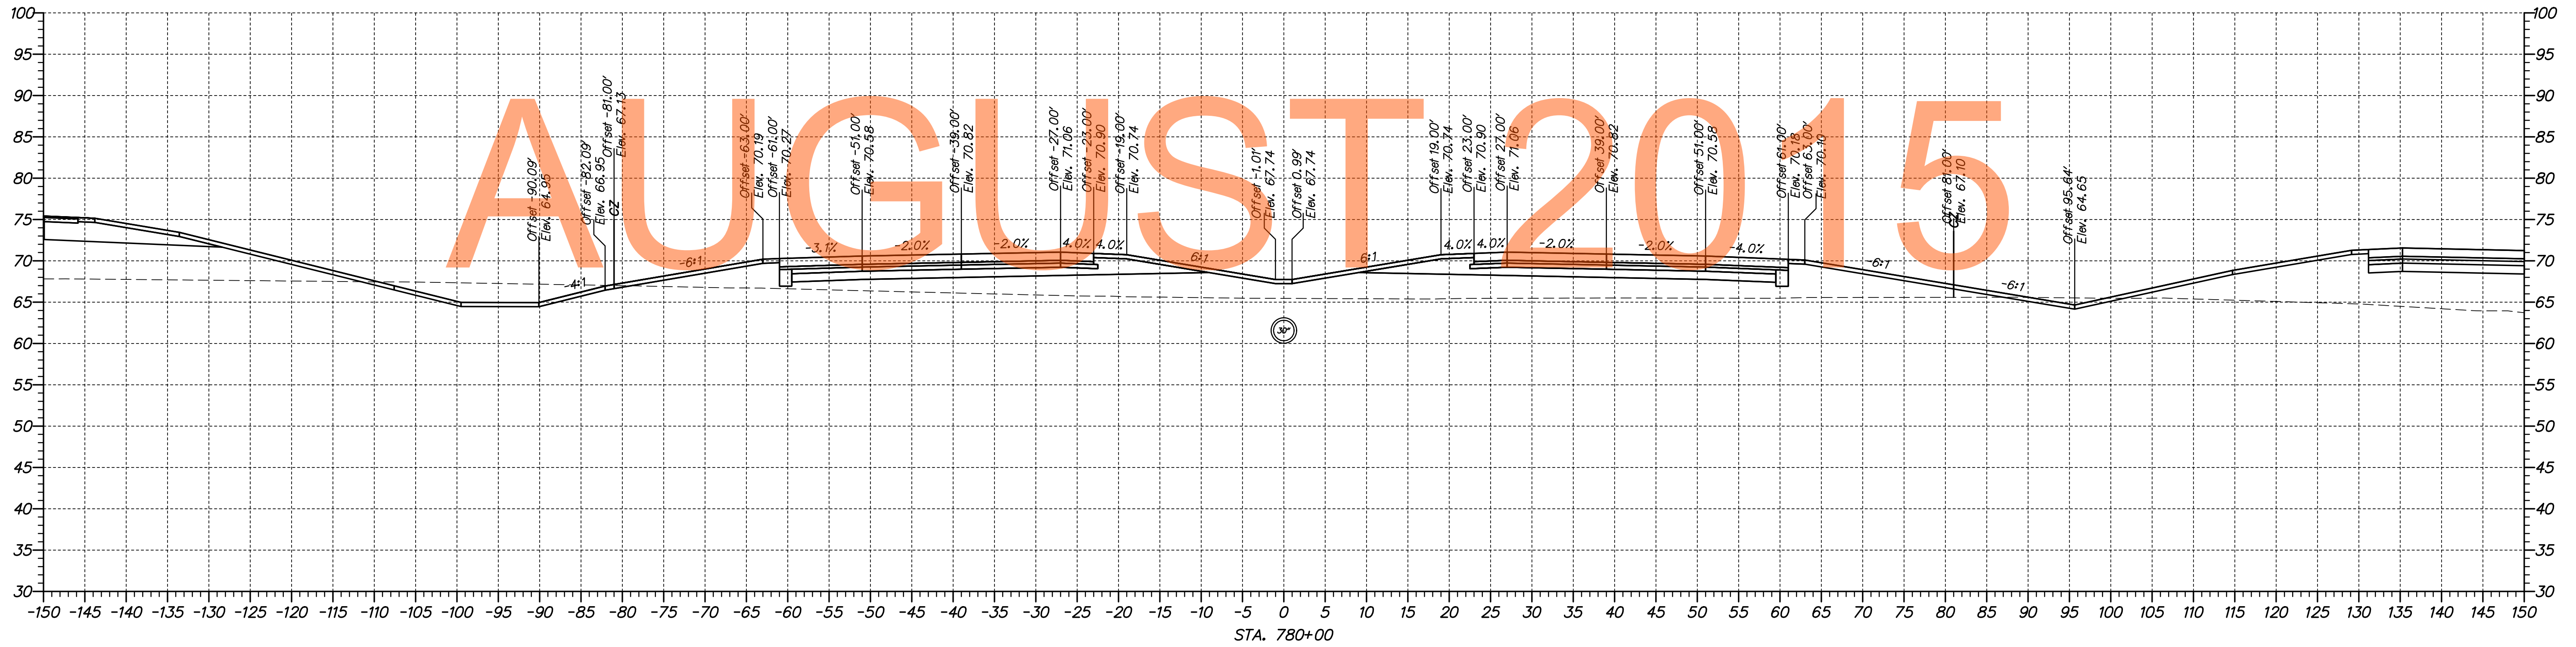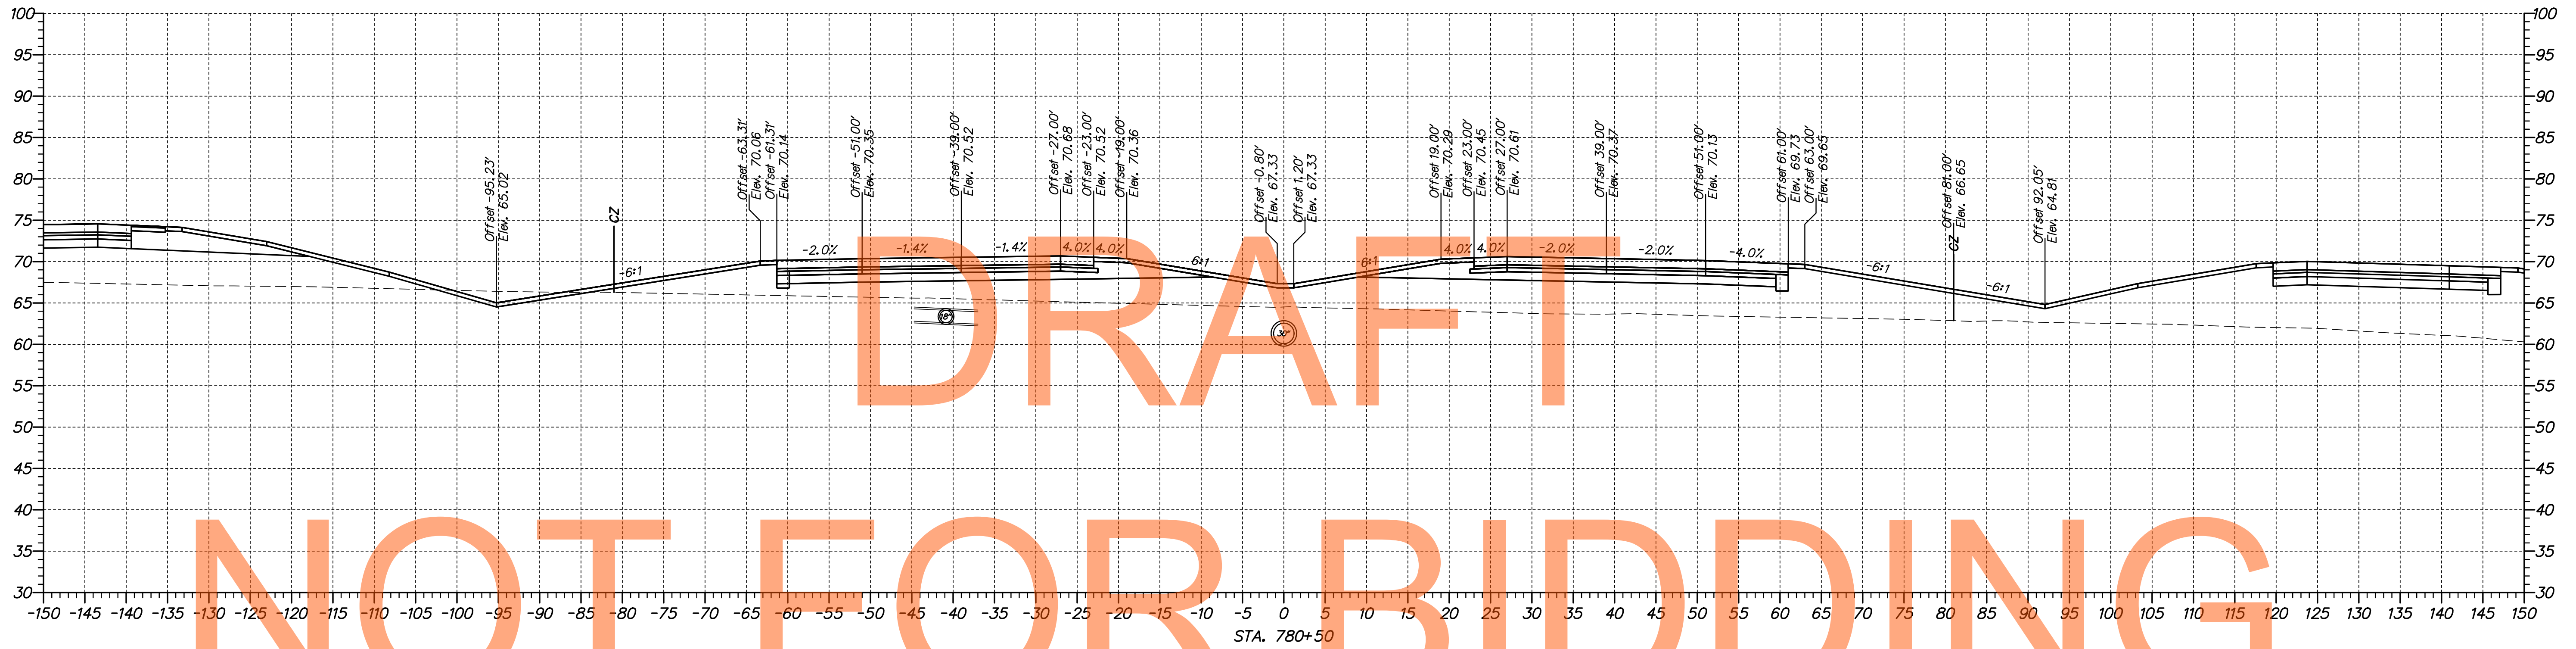

DRAFT


NOT FOR BIDDING

AUGUST 2015

n:\1653-000\Drawings\cadd\X8002\301\_1A\_74900-80300\_revised.dgn  
 09/30/2014 10:16:57 AM



ADDENDUMS / REVISIONS

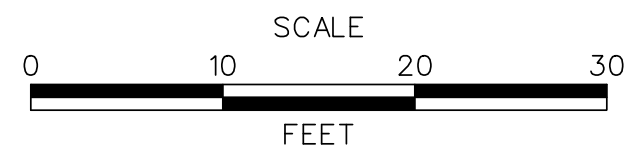

**US 301,  
SR 896 TO SR 1**

CONTRACT  
T200911308  
COUNTY  
NEW CASTLE

BRIDGE NO.  
DESIGNED BY: MEF  
CHECKED BY: TAO



**CROSS SECTIONS  
US 301 MAINLINE**

SHEET NO.  
110  
TOTAL SHTS.  
337

DRAFT

NOT FOR BIDDING


AUGUST 2015

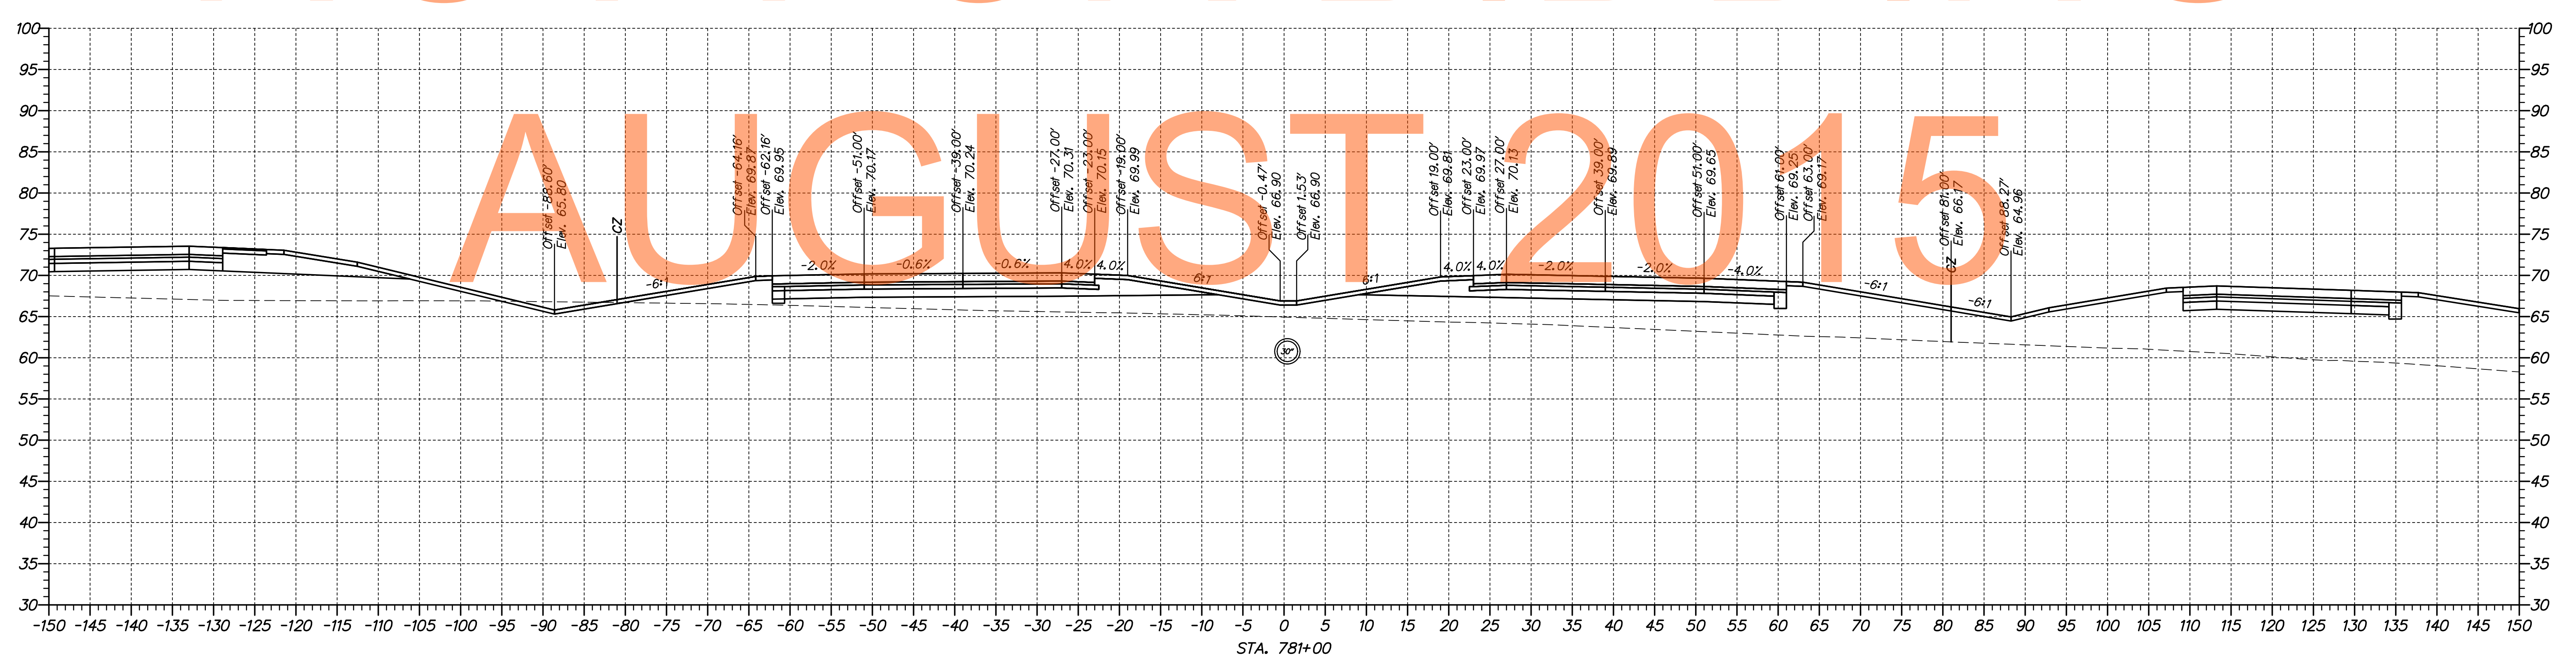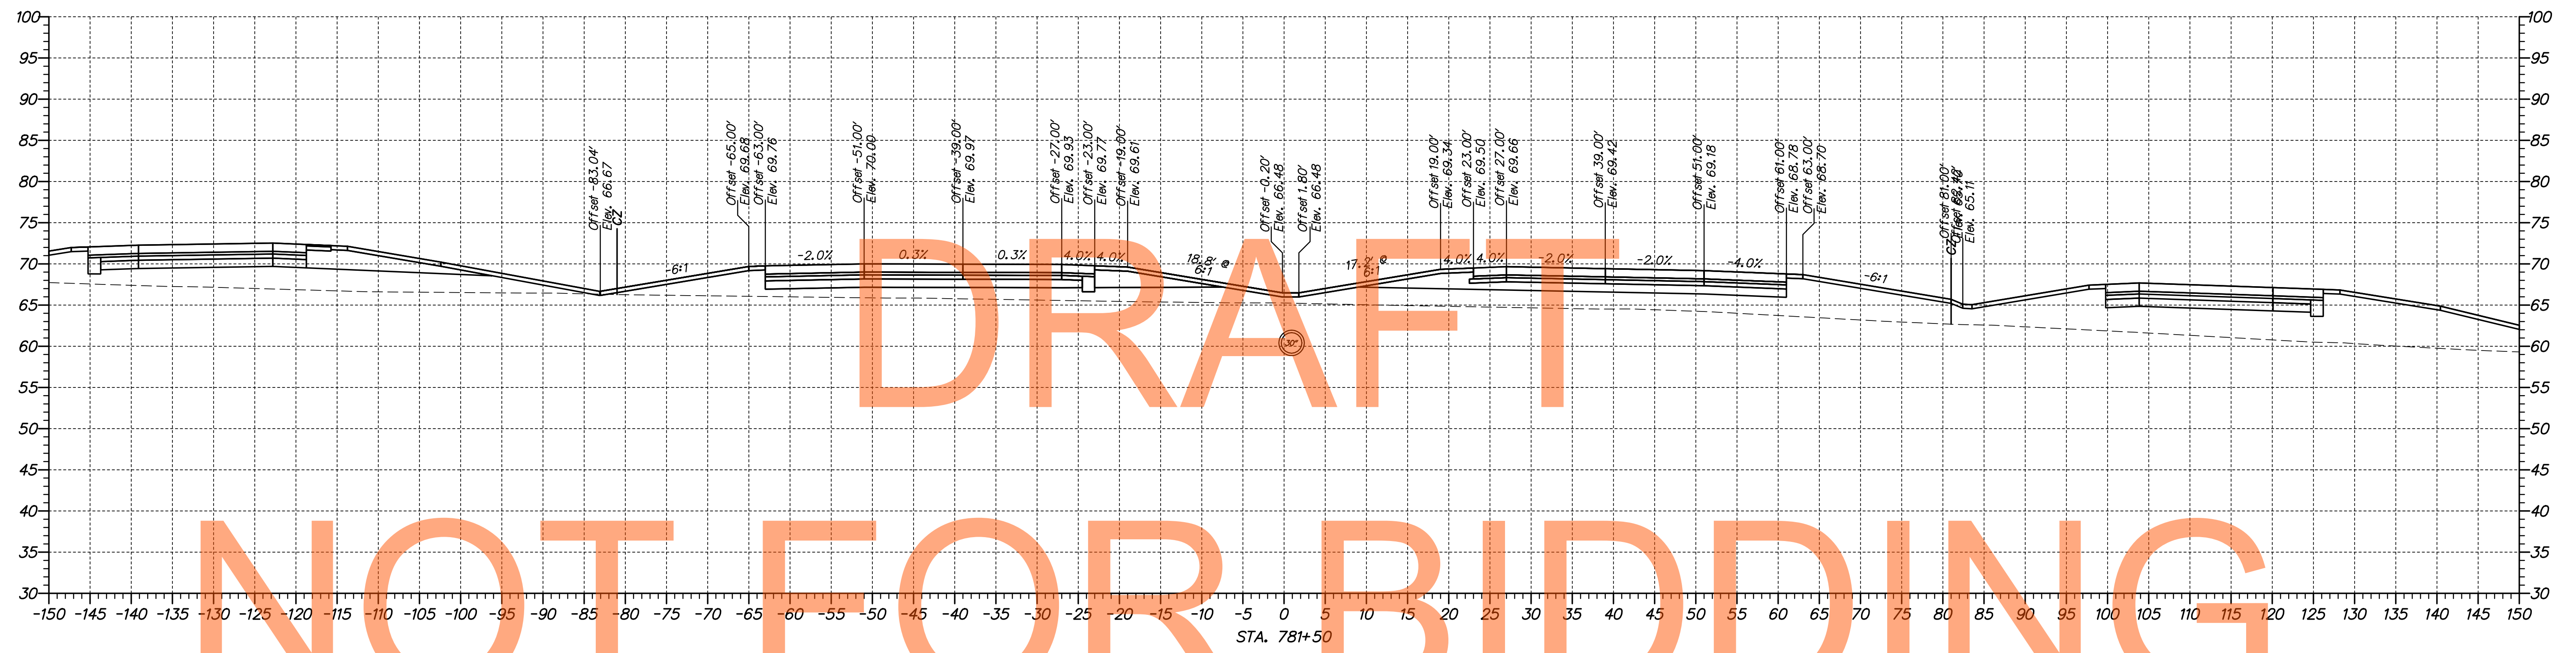

nc:\653-000\sect\sect\la\cead\XS002\301\_LA\_7490-80300\_revised.dgn 07/30/2014 10:18:55 AM



ADDENDUMS / REVISIONS	

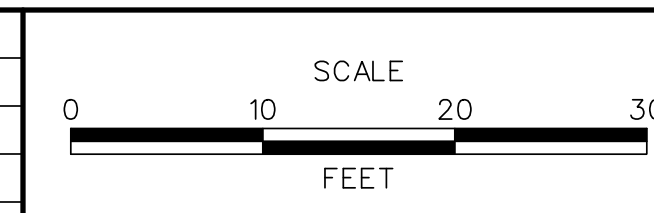


**US 301,  
SR 896 TO SR 1**


CONTRACT T200911308	BRIDGE NO.
COUNTY NEW CASTLE	DESIGNED BY: MEF
	CHECKED BY: TAO

**CROSS SECTIONS  
US 301 MAINLINE**

SHEET NO. 111
TOTAL SHTS. 337

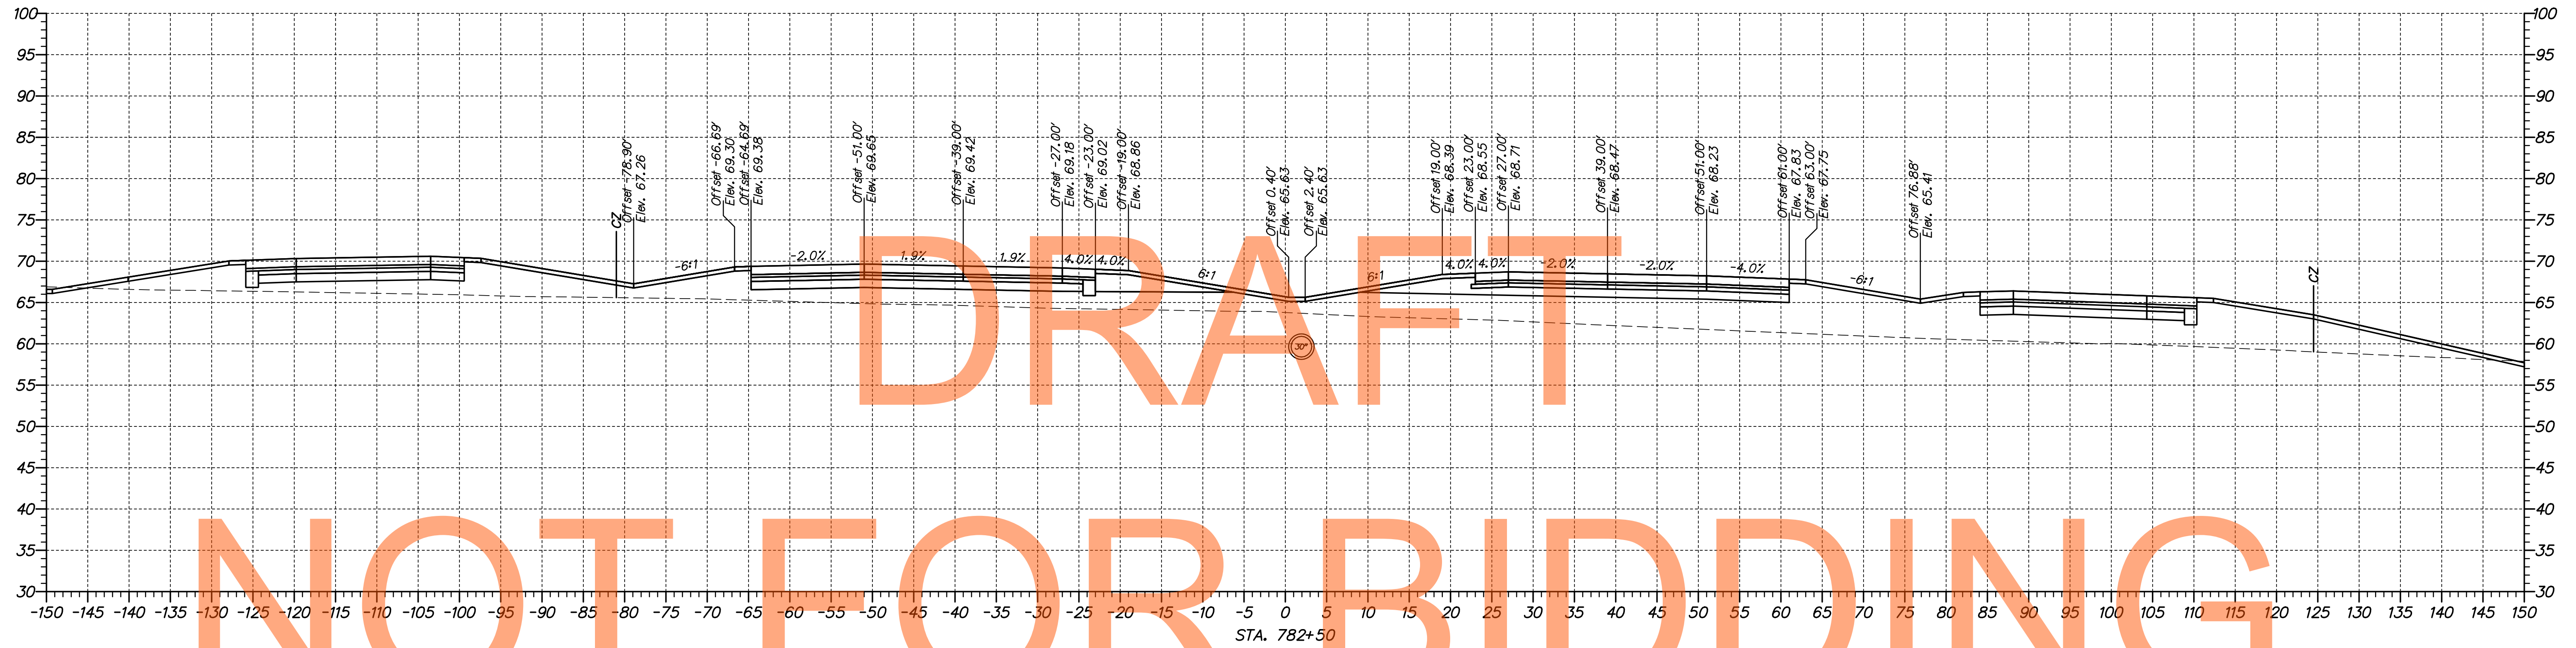

DRAFT  
NOT FOR BIDDING

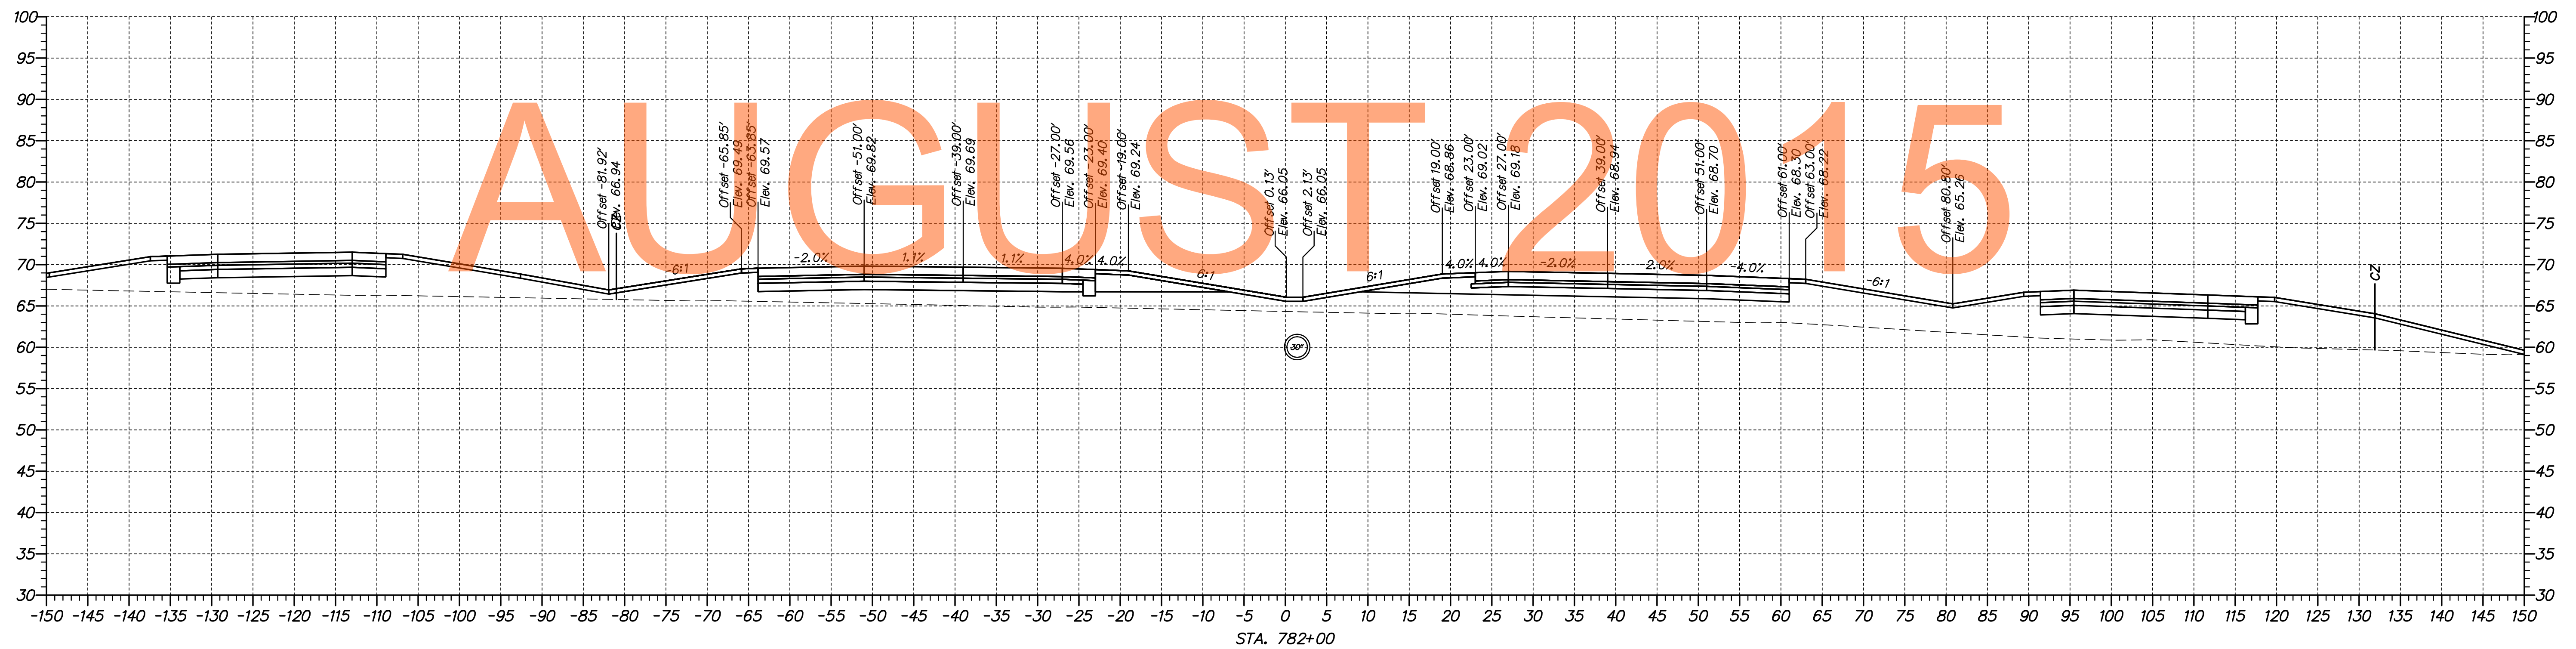


AUGUST 2015

p:\1653-000\sectors\sect\la\cead\XS002\301\_LA\_74900-80300\_revised.dgn 10/30/2014 10:59:02 AM



ADDENDUMS / REVISIONS

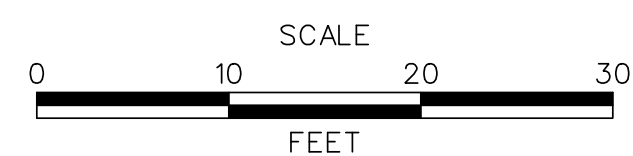

**US 301,  
SR 896 TO SR 1**

CONTRACT T200911308	BRIDGE NO.
COUNTY NEW CASTLE	DESIGNED BY: MEF
	CHECKED BY: TAO



**CROSS SECTIONS  
US 301 MAINLINE**

SHEET NO. 112
TOTAL SHTS. 337

DRAFT

NOT FOR BIDDING


AUGUST 2015

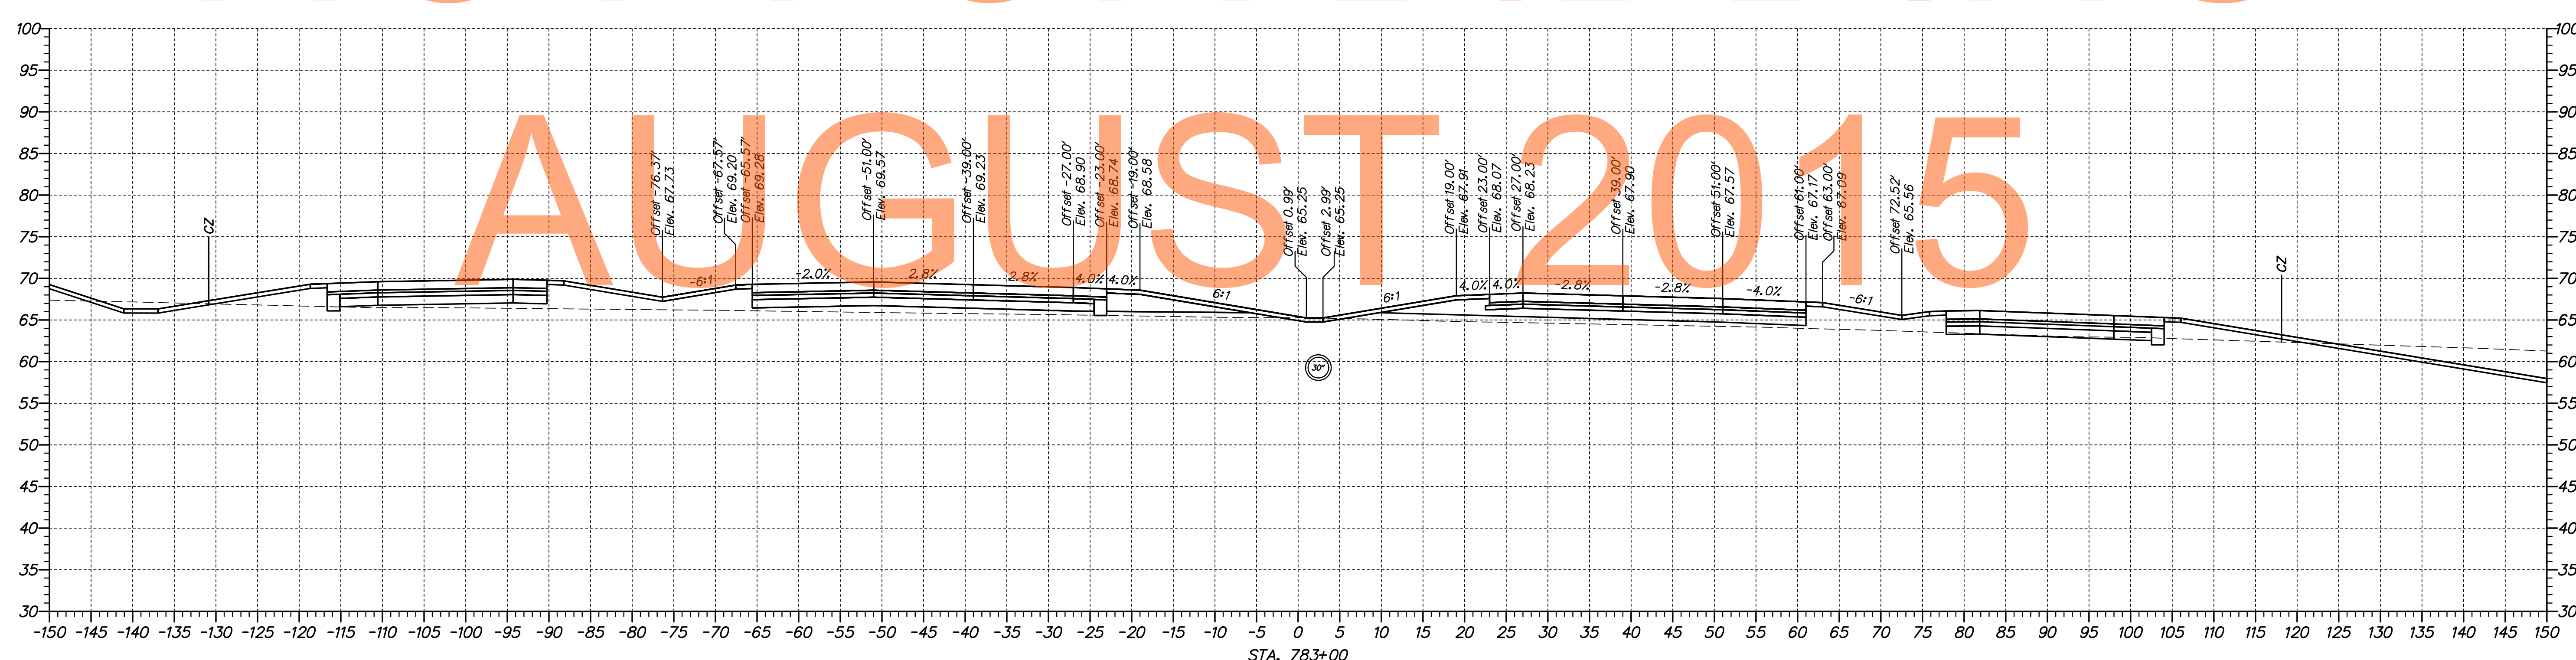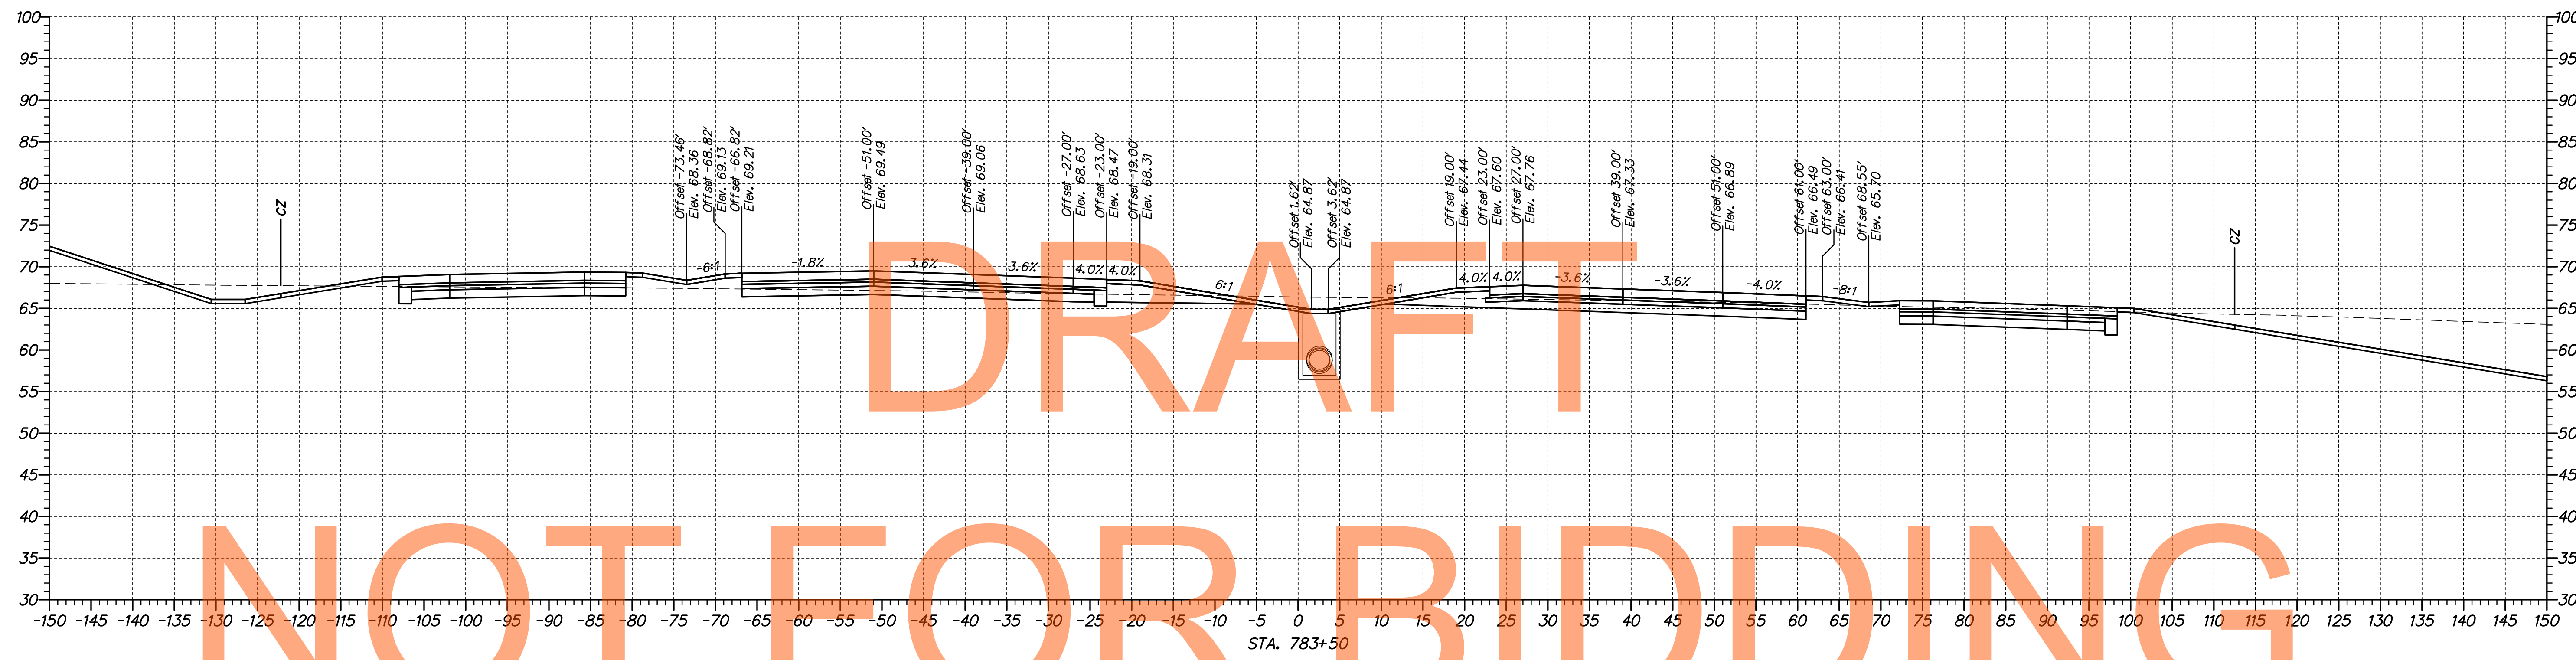

nc:\653-000\contract\project\cadd\X5002\301\_LA\_7490-80300\_revised.dgn 01/30/2014 10:19:04 AM



ADDENDUMS / REVISIONS	

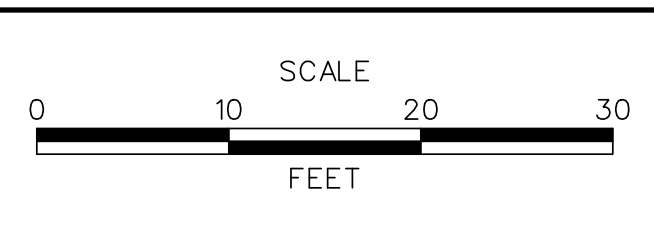

**US 301,  
SR 896 TO SR 1**



CONTRACT T200911308	BRIDGE NO.
COUNTY NEW CASTLE	DESIGNED BY: MEF
	CHECKED BY: TAO

**CROSS SECTIONS  
US 301 MAINLINE**

SHEET NO. 113
TOTAL SHTS. 337

DRAFT


NOT FOR BIDDING

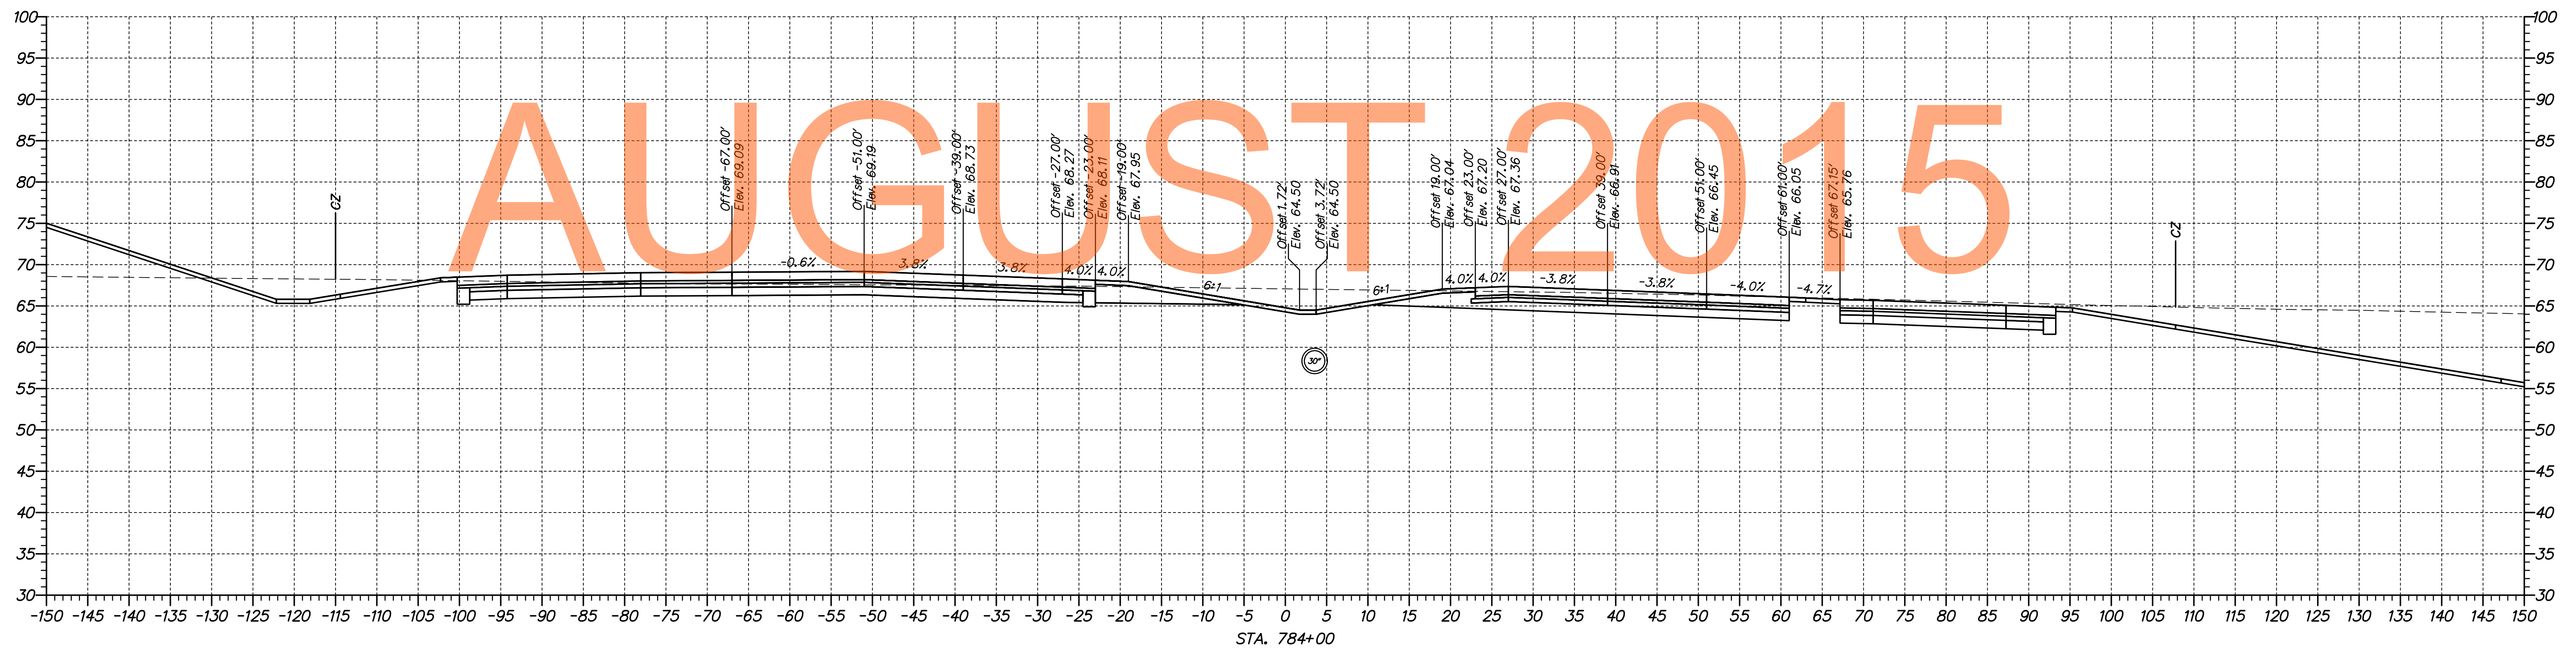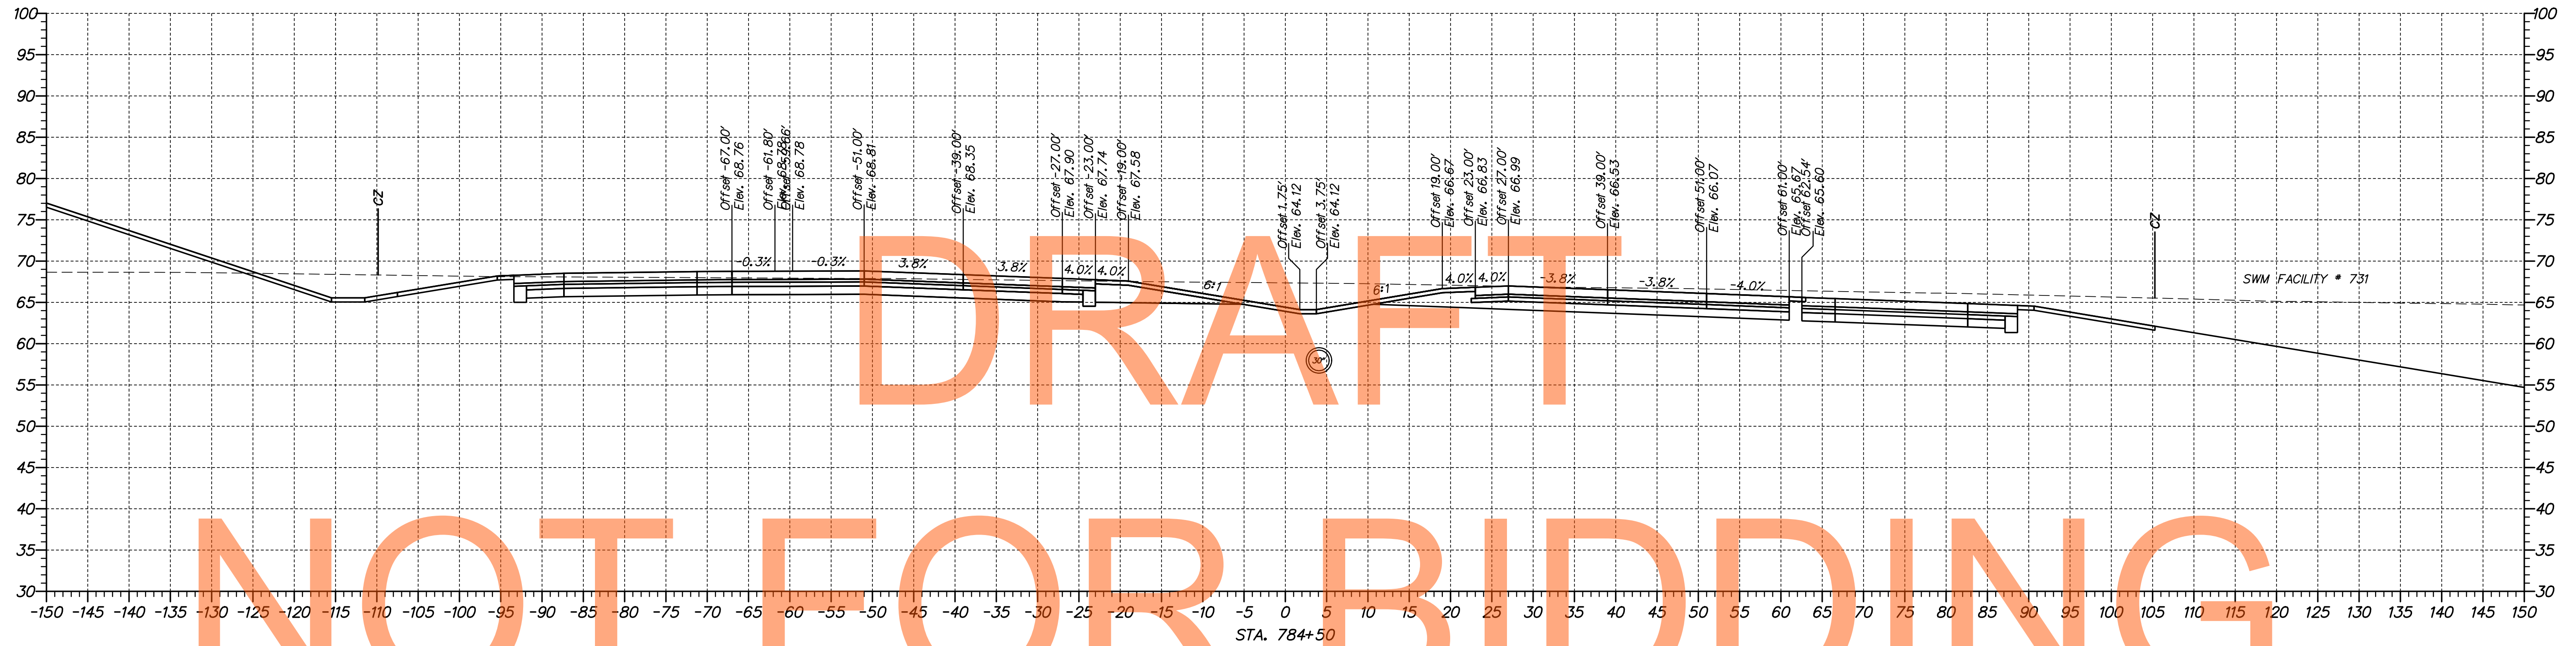

n:\1653-000\contract\la\cedr\XS002\301\_LA\_7490-80300\_revised.dgn  
 07/30/2014 10:19:06 AM



ADDENDUMS / REVISIONS	

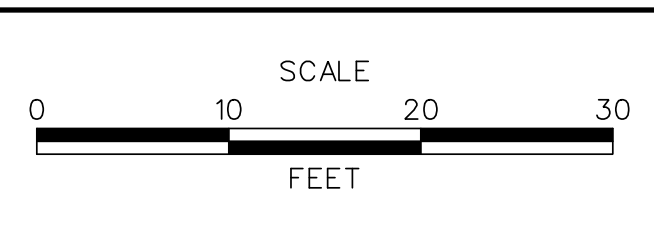

**US 301,  
SR 896 TO SR 1**



CONTRACT T200911308	BRIDGE NO.
COUNTY NEW CASTLE	DESIGNED BY: MEF
	CHECKED BY: TAO

**CROSS SECTIONS  
US 301 MAINLINE**

SHEET NO. 114
TOTAL SHTS. 337

DRAFT


NOT FOR BIDDING

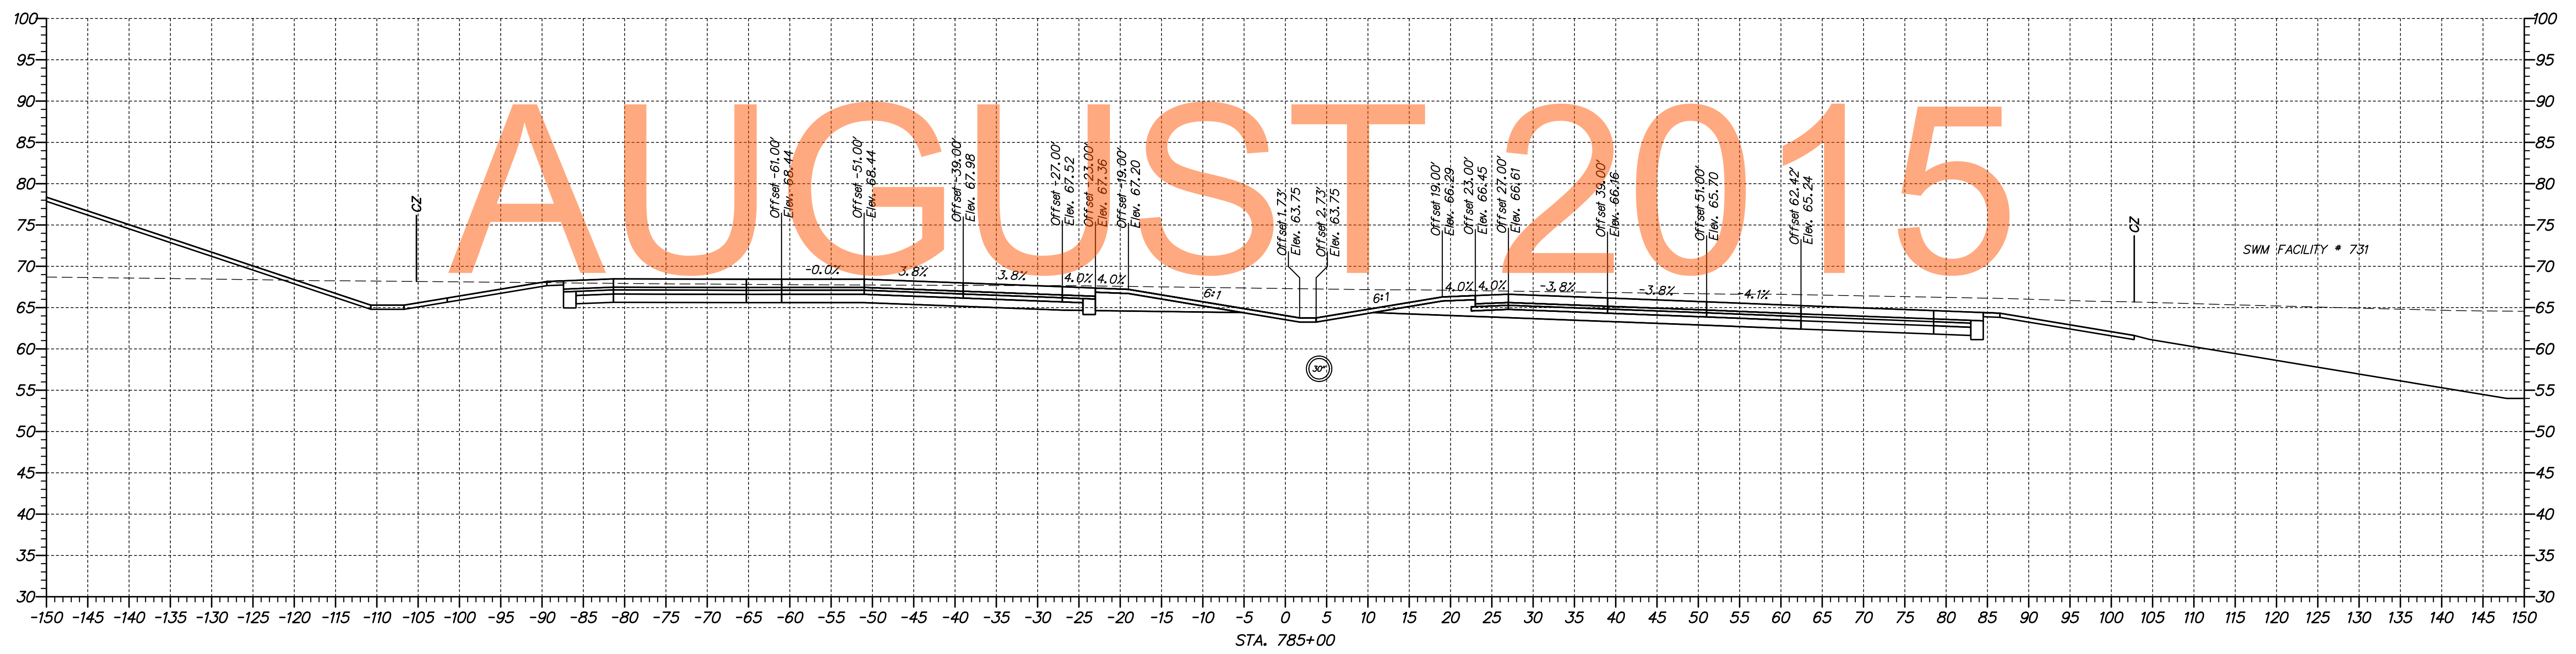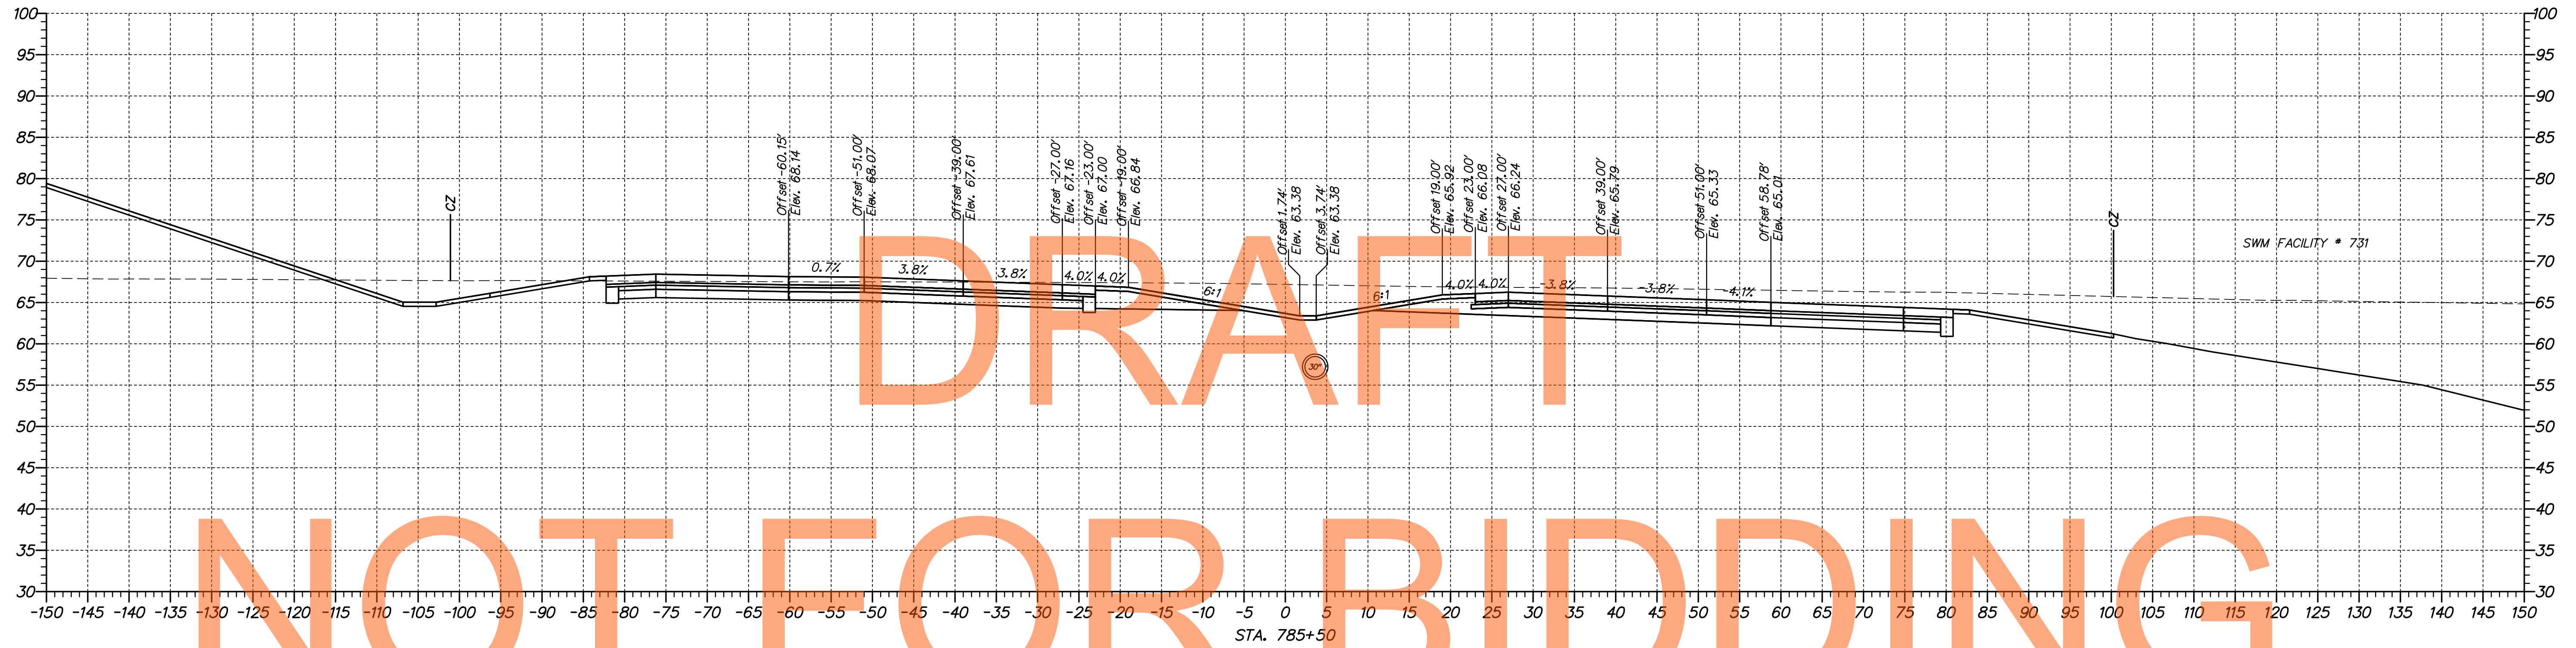

p:\1653-000\contract\1a\cadd\XS002\301\_1A\_74900-80300\_revised.dgn  
 07/30/2014 10:19:05 AM



ADDENDUMS / REVISIONS	

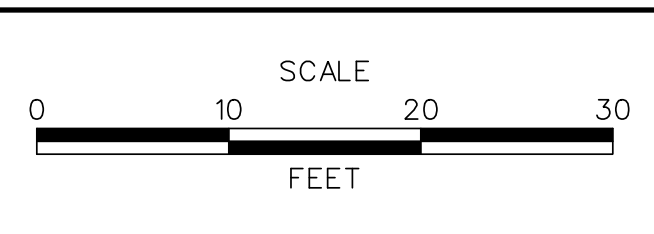

**US 301,  
SR 896 TO SR 1**

CONTRACT T200911308	BRIDGE NO.
COUNTY NEW CASTLE	DESIGNED BY: MEF
	CHECKED BY: TAO



**CROSS SECTIONS  
US 301 MAINLINE**

SHEET NO. 115
TOTAL SHTS. 337

DRAFT

NOT FOR BIDDING


AUGUST 2015

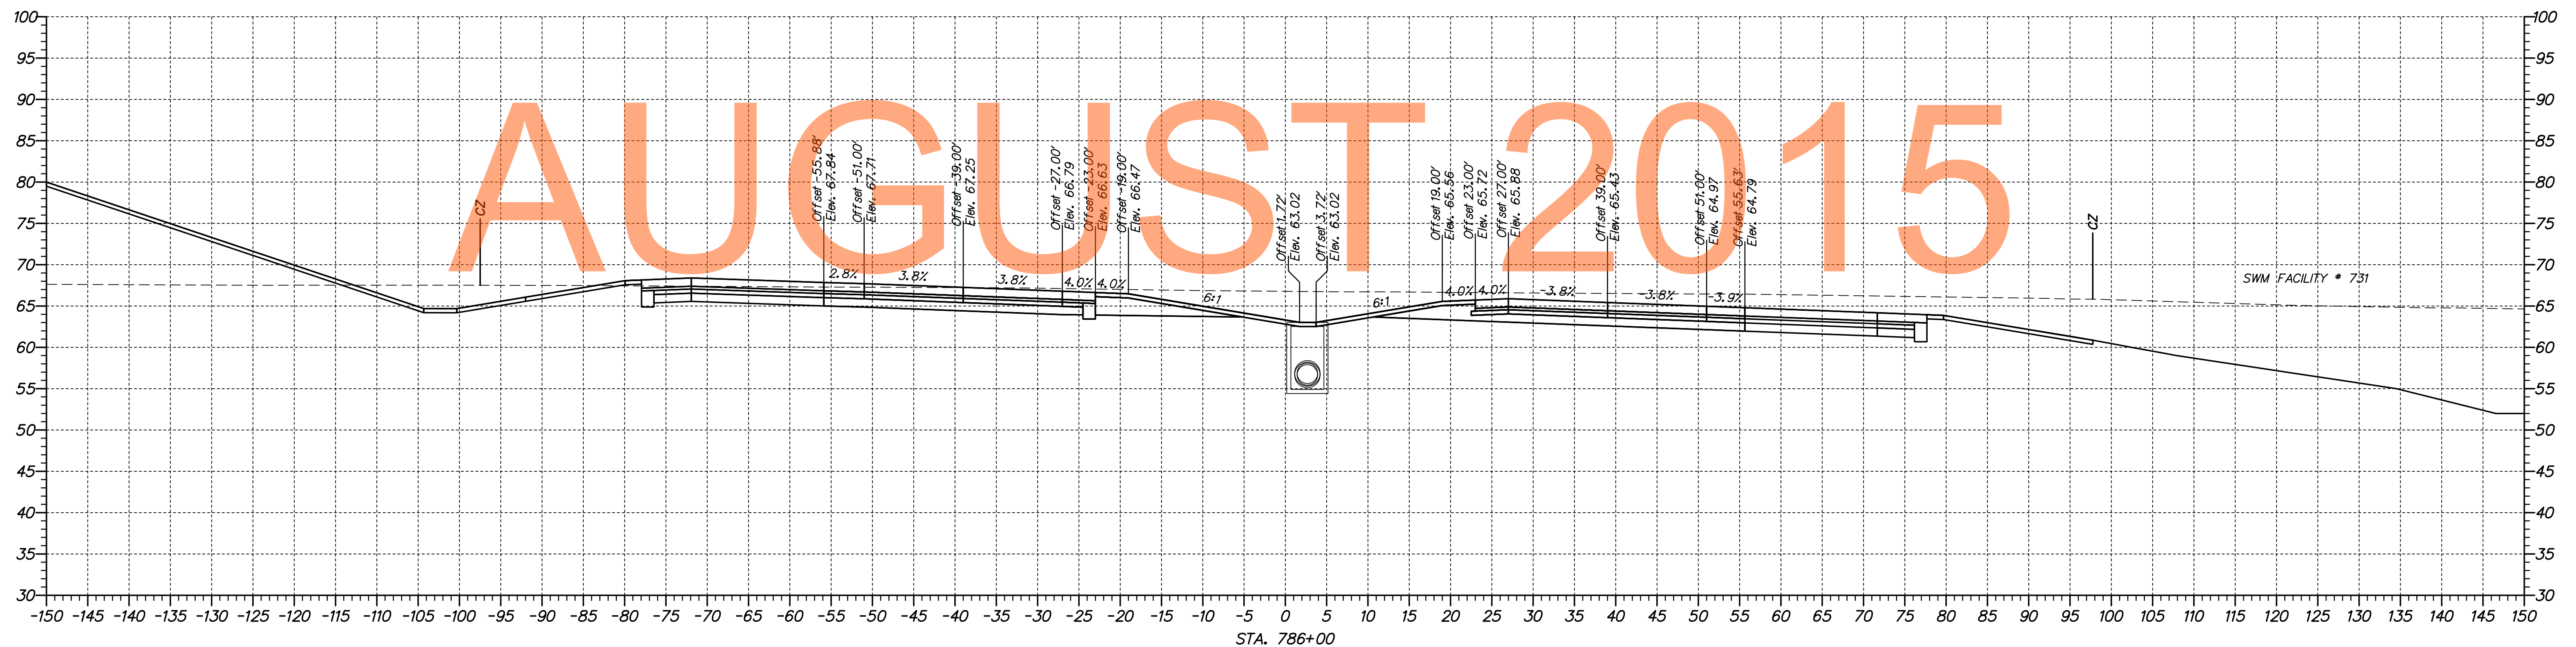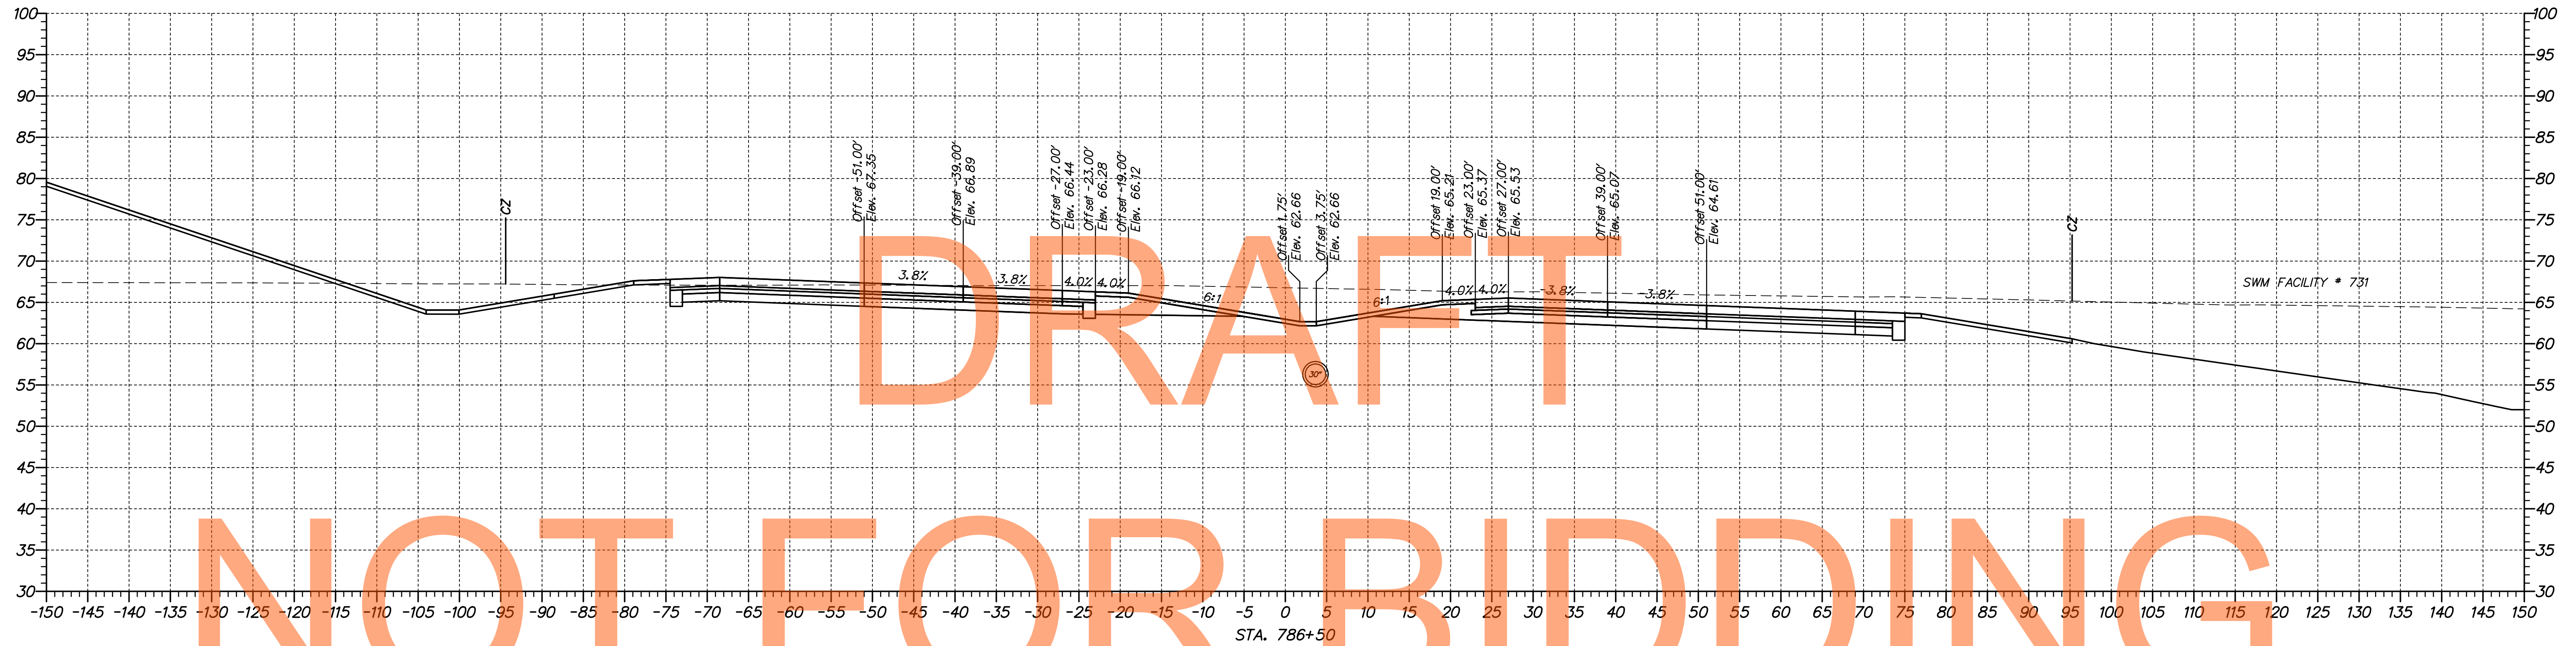

nc:\653-000\contract\la\cead\XS002\301\_LA\_7490-80300\_revised.dgn 07/30/2014 10:51:11 AM



ADDENDUMS / REVISIONS

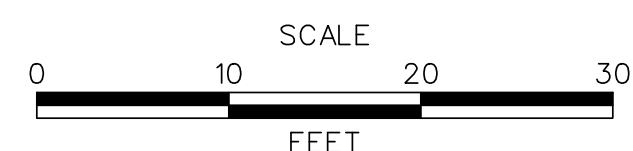

US 301, SR 896 TO SR 1

CONTRACT	BRIDGE NO.
T200911308	DESIGNED BY: MEF
COUNTY	CHECKED BY: TAO
NEW CASTLE	

CROSS SECTIONS US 301 MAINLINE



SHEET NO.
116
TOTAL SHTS.
337



DRAFT

NOT FOR BIDDING


AUGUST 2015

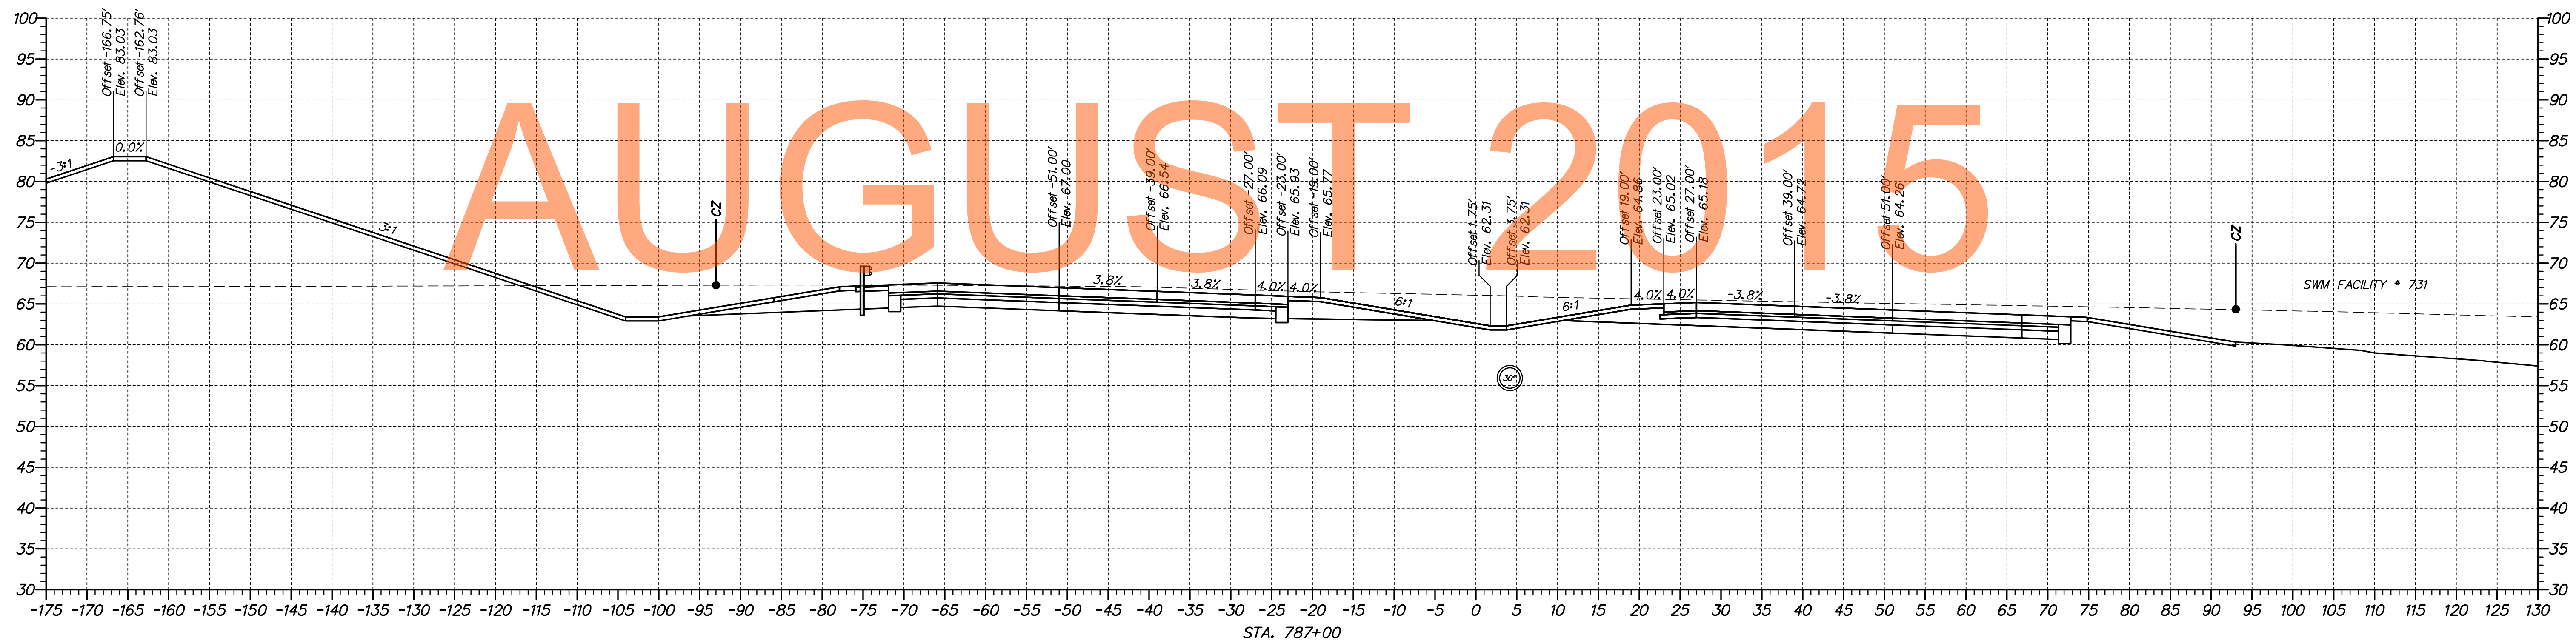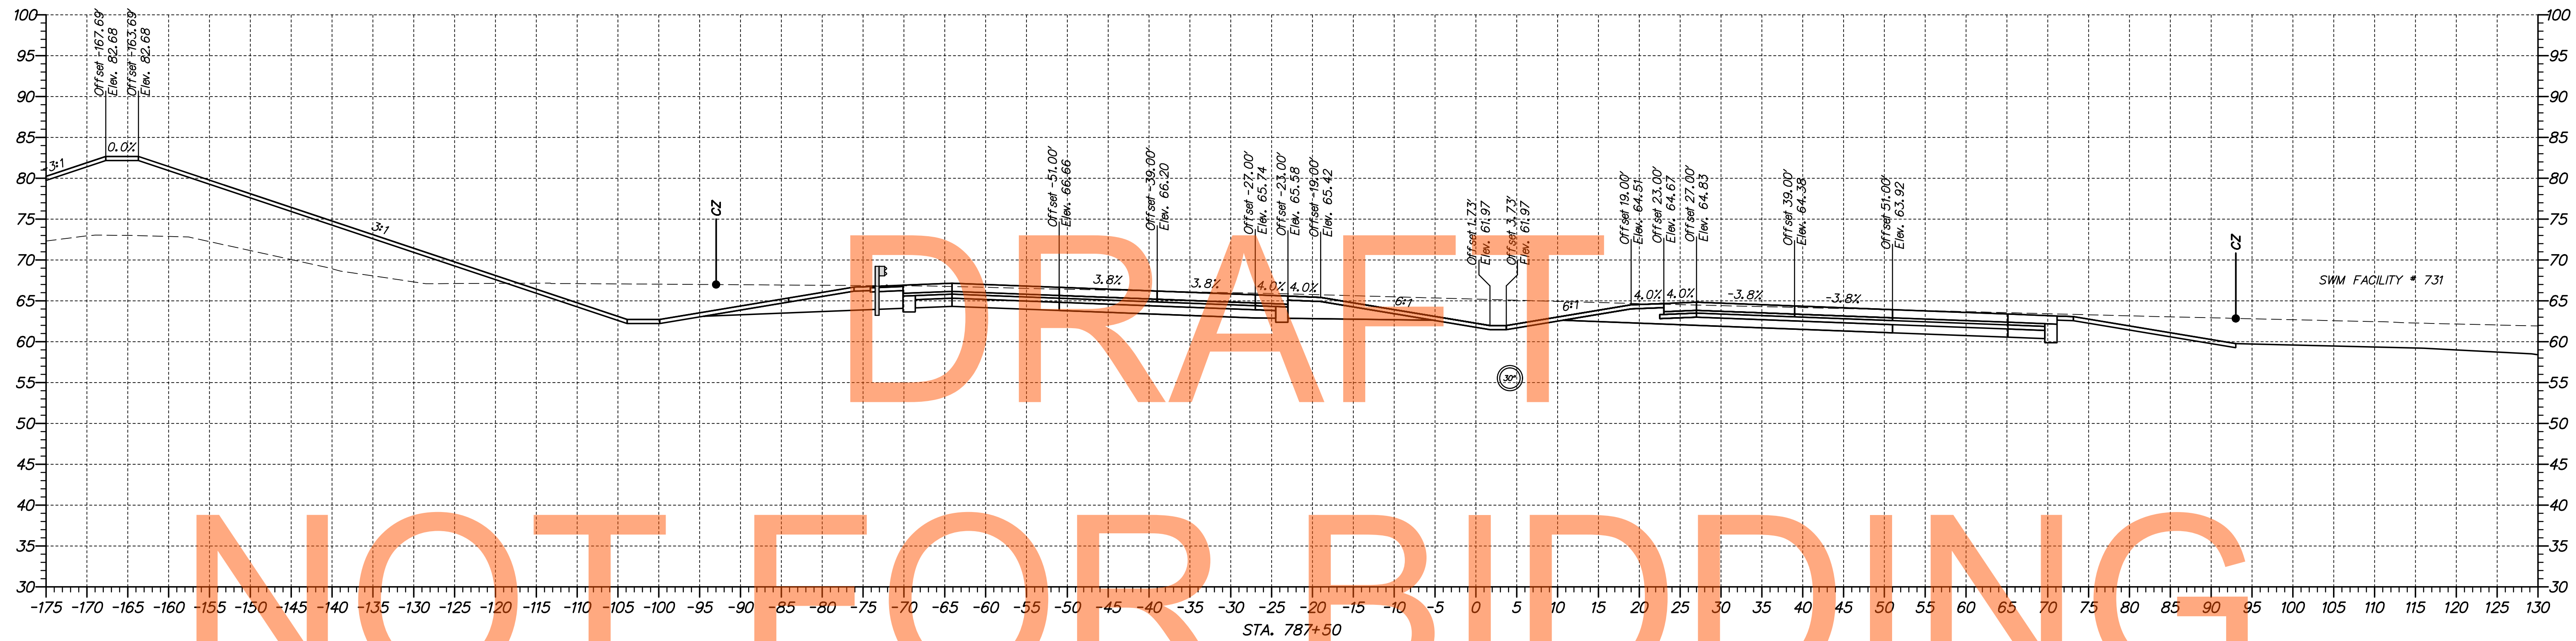

MP: 3/16/13 1:00 PM; CADD: V/S02U301\_1A\_74900-80300.dgn



ADDENDUMS / REVISIONS


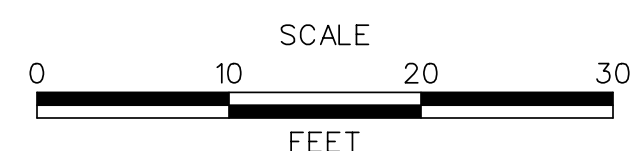


US 301,  
SR 896 TO SR 1

CONTRACT T200911308	BRIDGE NO.
COUNTY NEW CASTLE	DESIGNED BY: MEF
	CHECKED BY: TAO

CROSS SECTIONS  
US 301 MAINLINE


SHEET NO. 117
TOTAL SHTS. 337

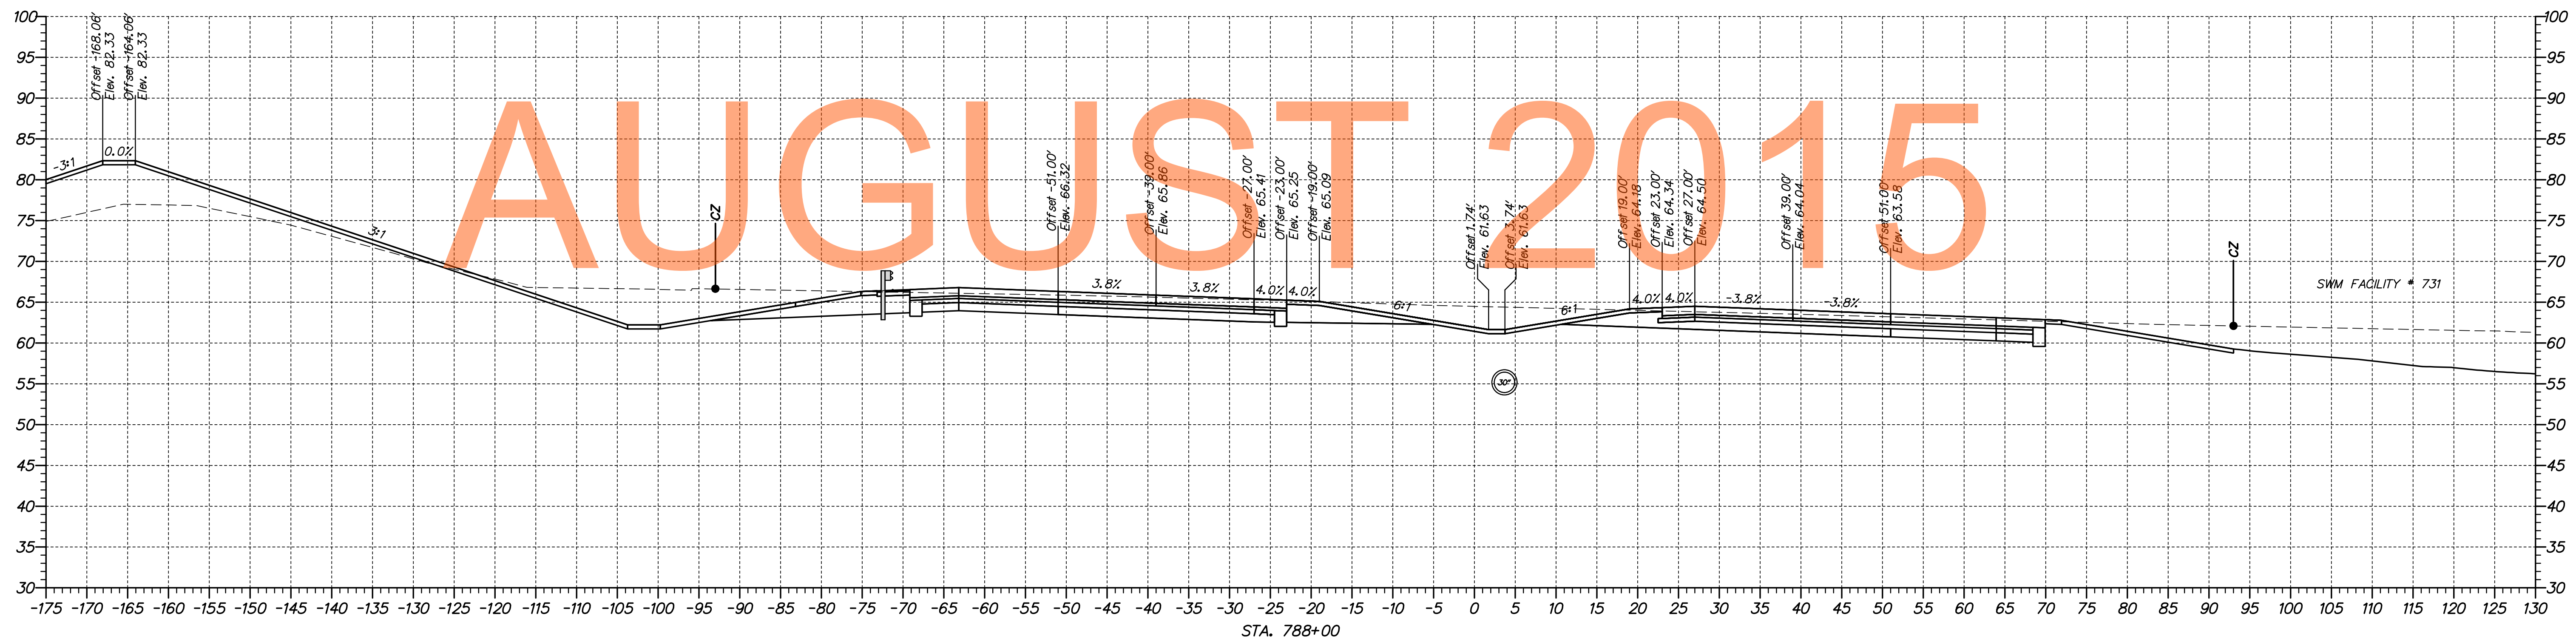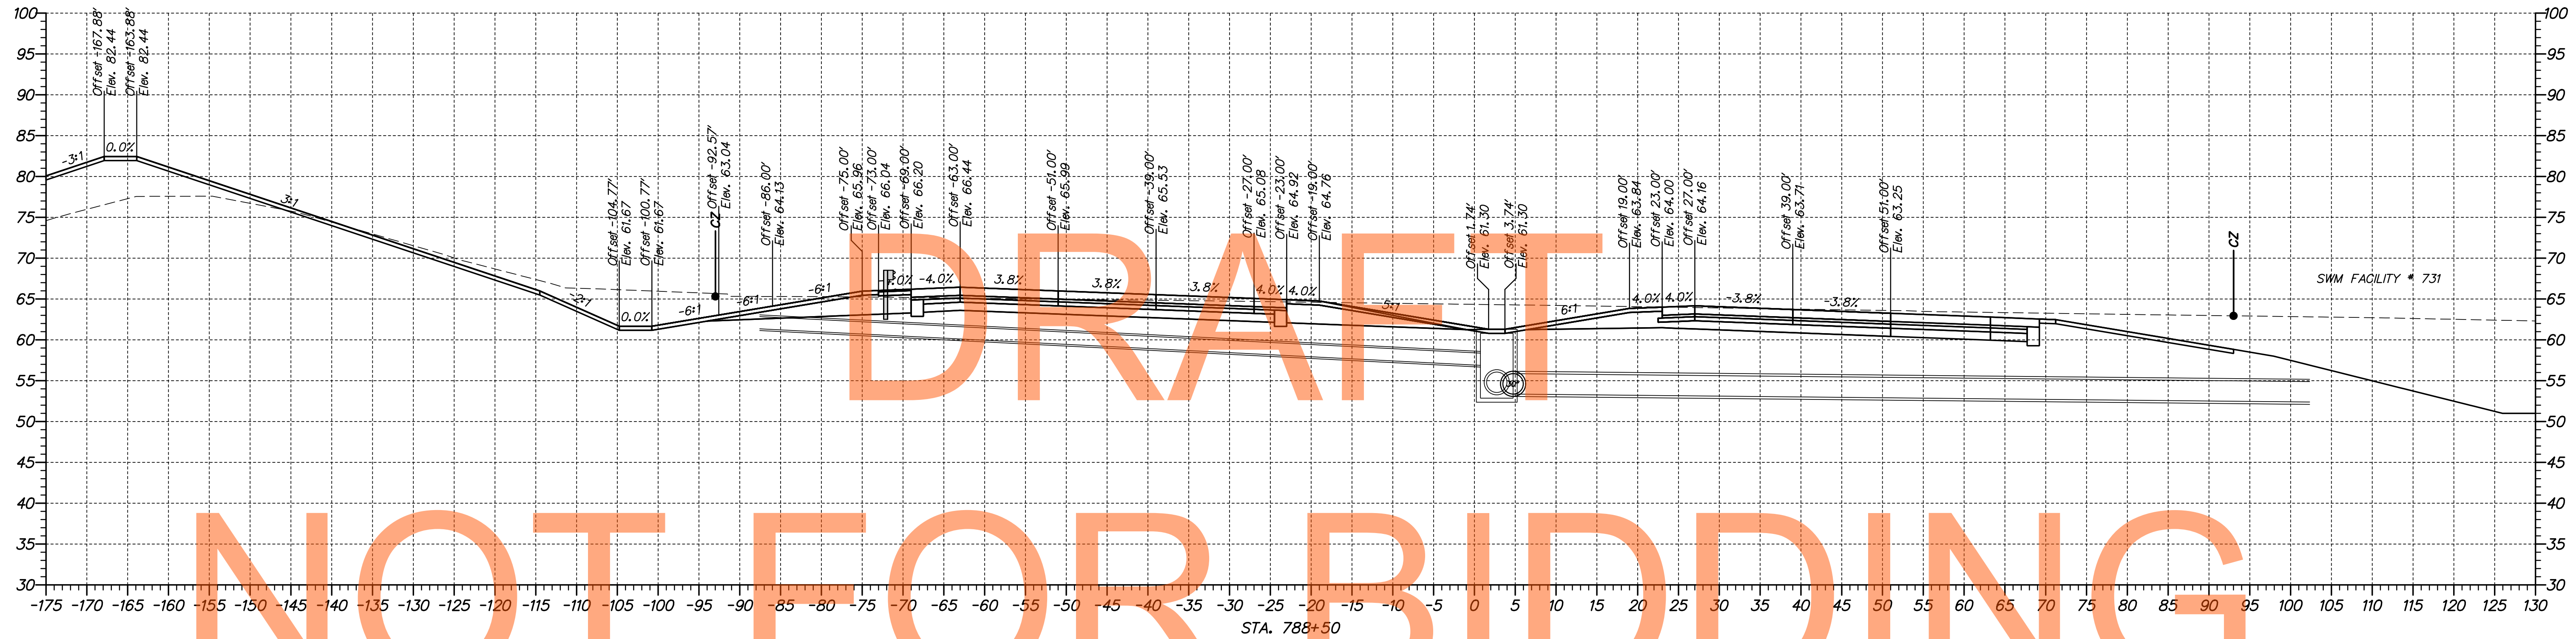

DRAFT

NOT FOR BIDDING

ADDENDUMS / REVISIONS	

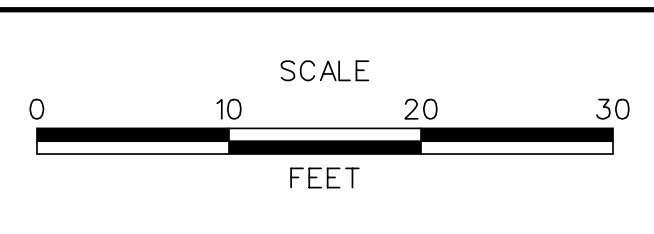

**US 301,  
SR 896 TO SR 1**



CONTRACT T200911308	BRIDGE NO.
COUNTY NEW CASTLE	DESIGNED BY: MEF
	CHECKED BY: TAO

**CROSS SECTIONS  
US 301 MAINLINE**

SHEET NO. 118
TOTAL SHTS. 337


M:\316531-000\Drawings\1A\CADD\VS002U301-1A-74900-80300.dgn  
 11/27/2014 3:44:25 PM



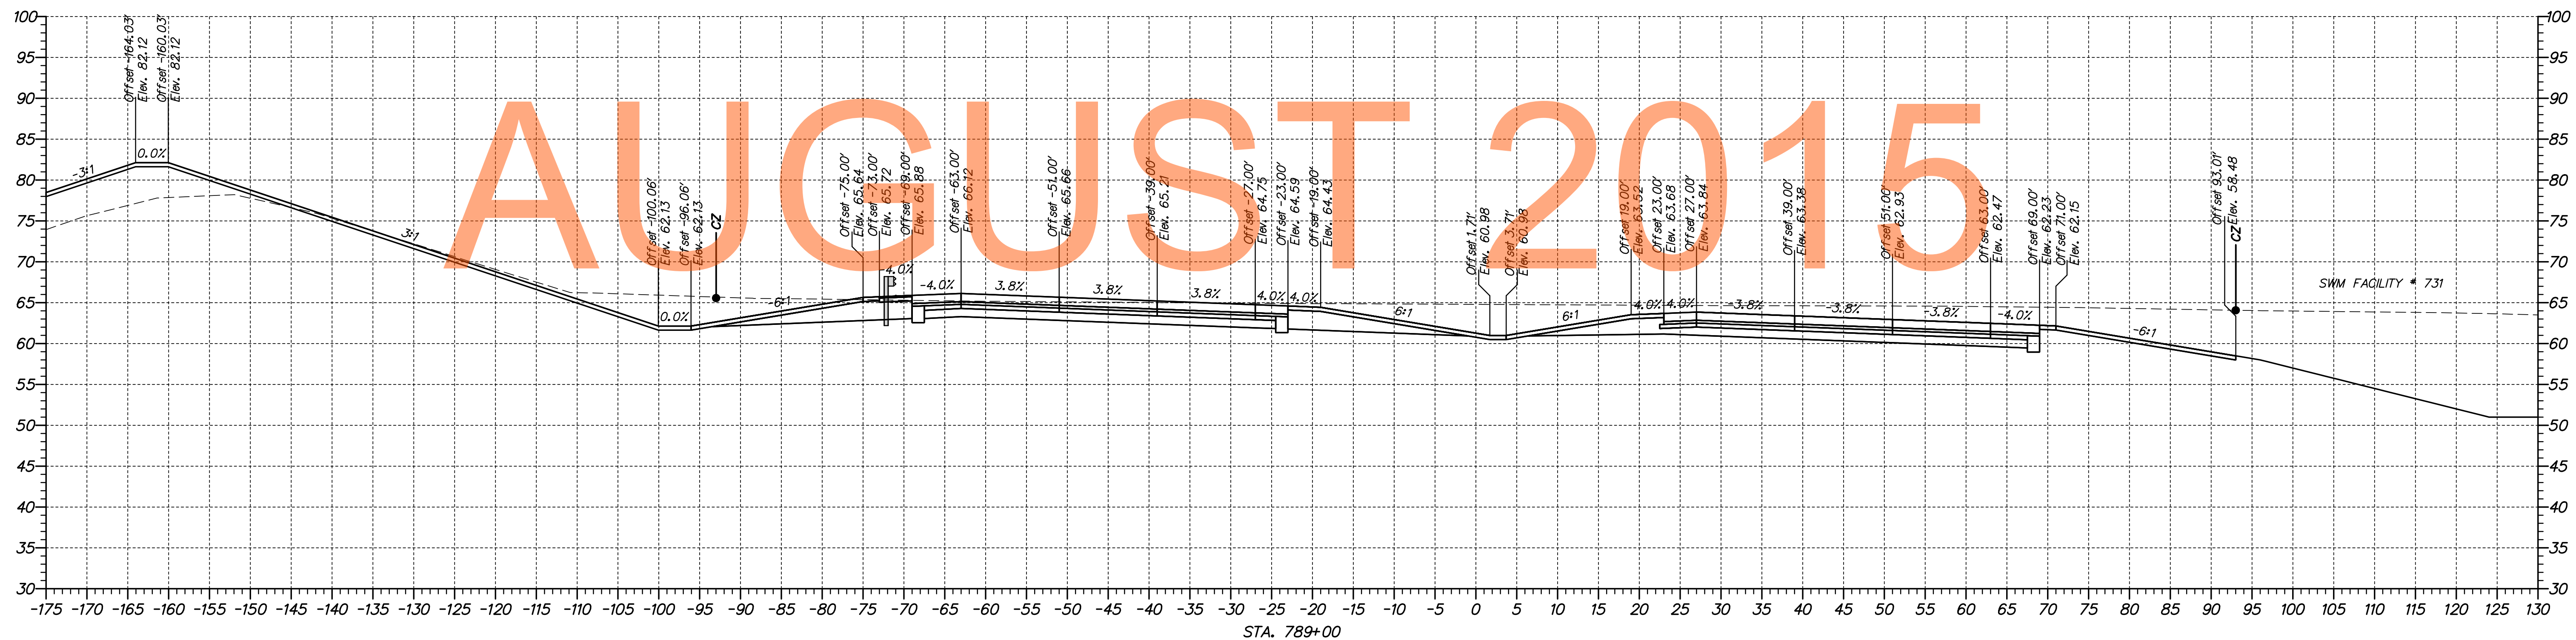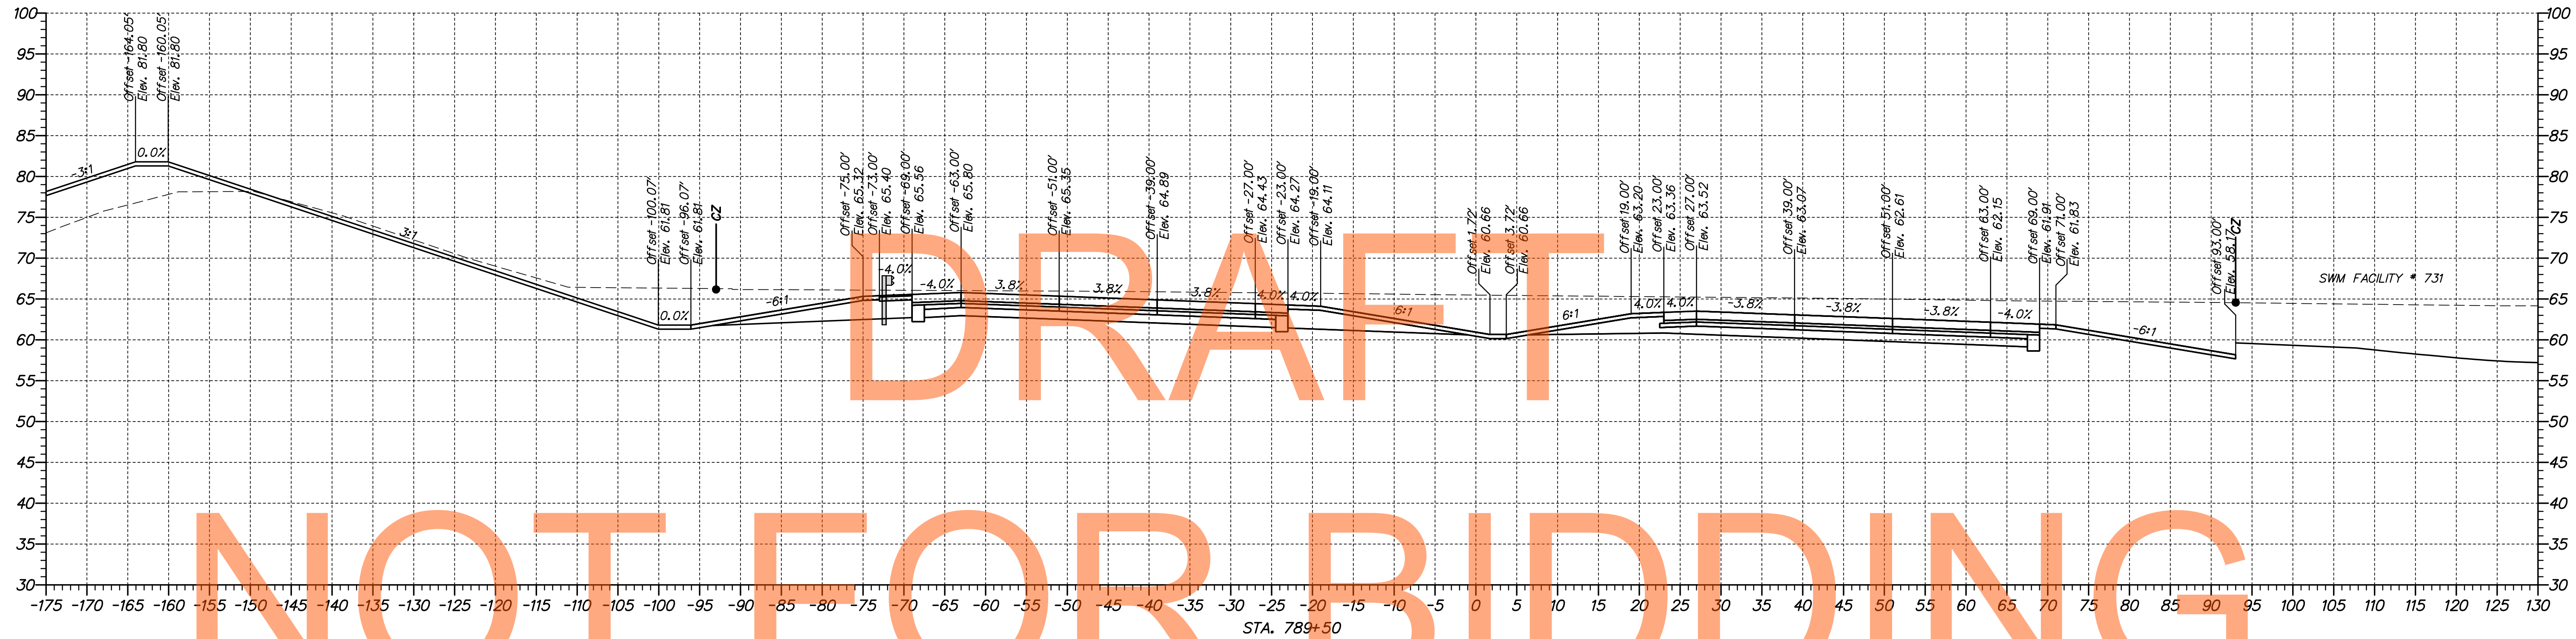

NOT FOR BIDDING

ADDENDUMS / REVISIONS	

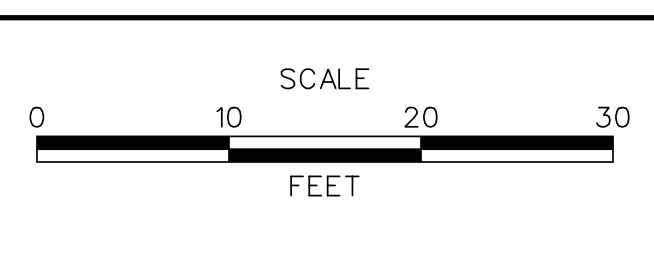


**US 301,  
SR 896 TO SR 1**

CONTRACT T200911308	BRIDGE NO.
COUNTY NEW CASTLE	DESIGNED BY: MEF
	CHECKED BY: TAO


<b>CROSS SECTIONS US 301 MAINLINE</b>	SHEET NO. 119
	TOTAL SHTS. 337

NP\_316531\_000\_V001.dwg  
 11/27/2014 3:05:52 PM  
 I:\CADD\YS002\301\_1A\_74900-80300.dgn




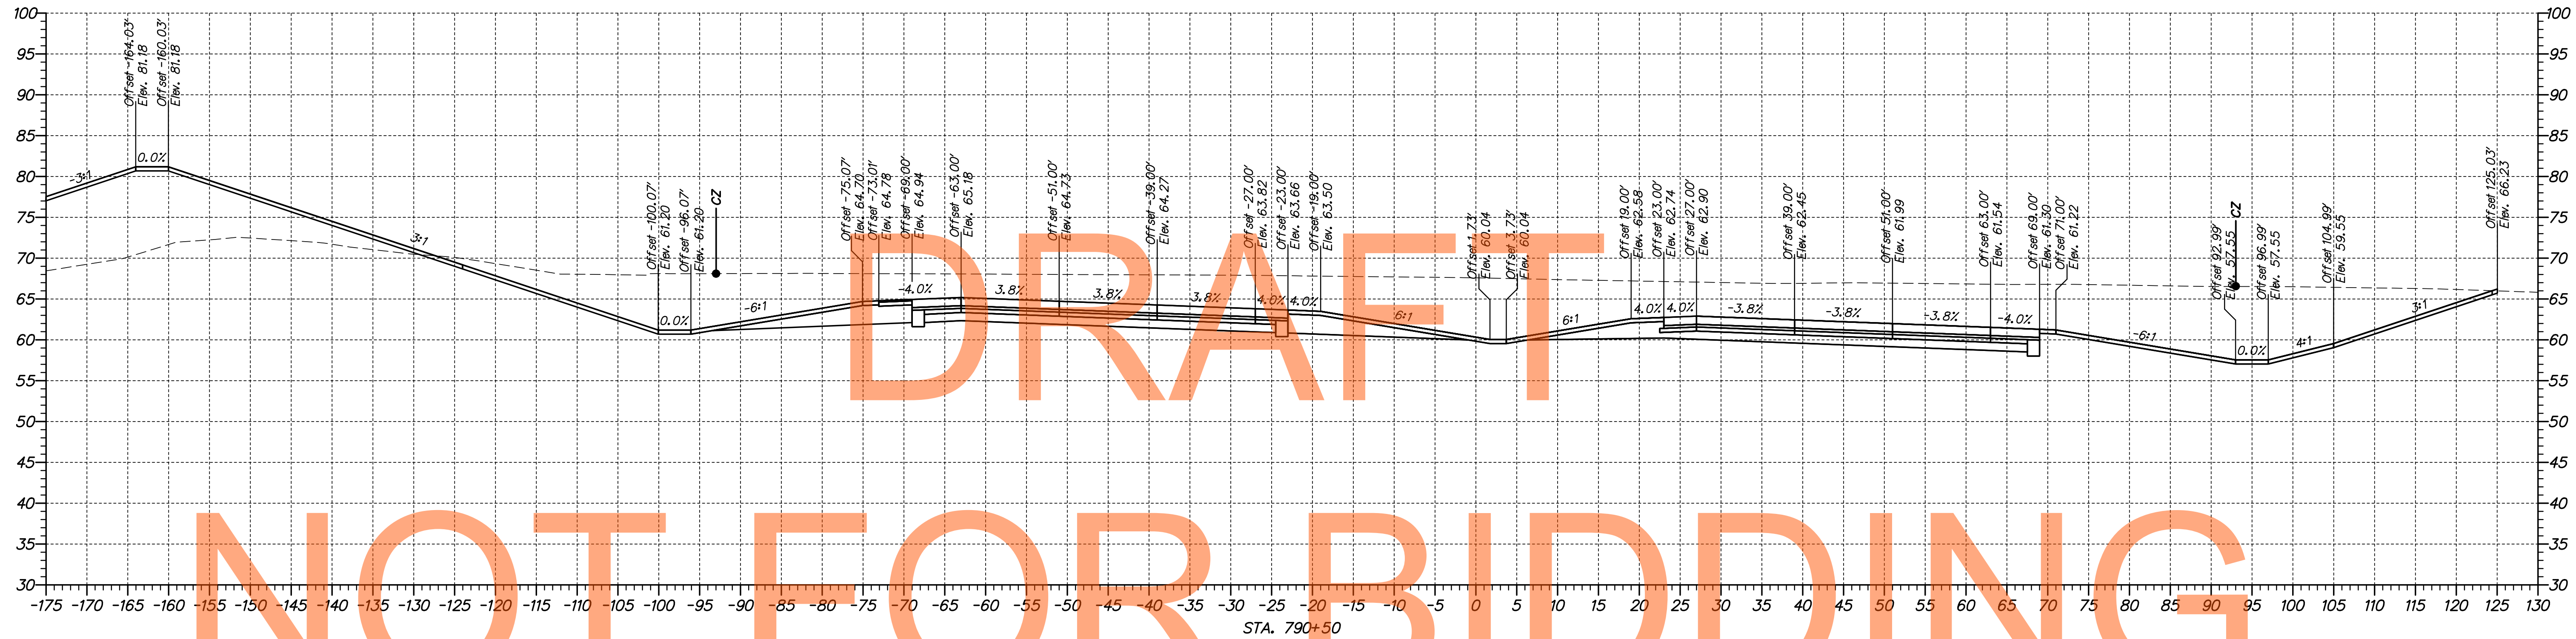

NOT FOR BIDDING

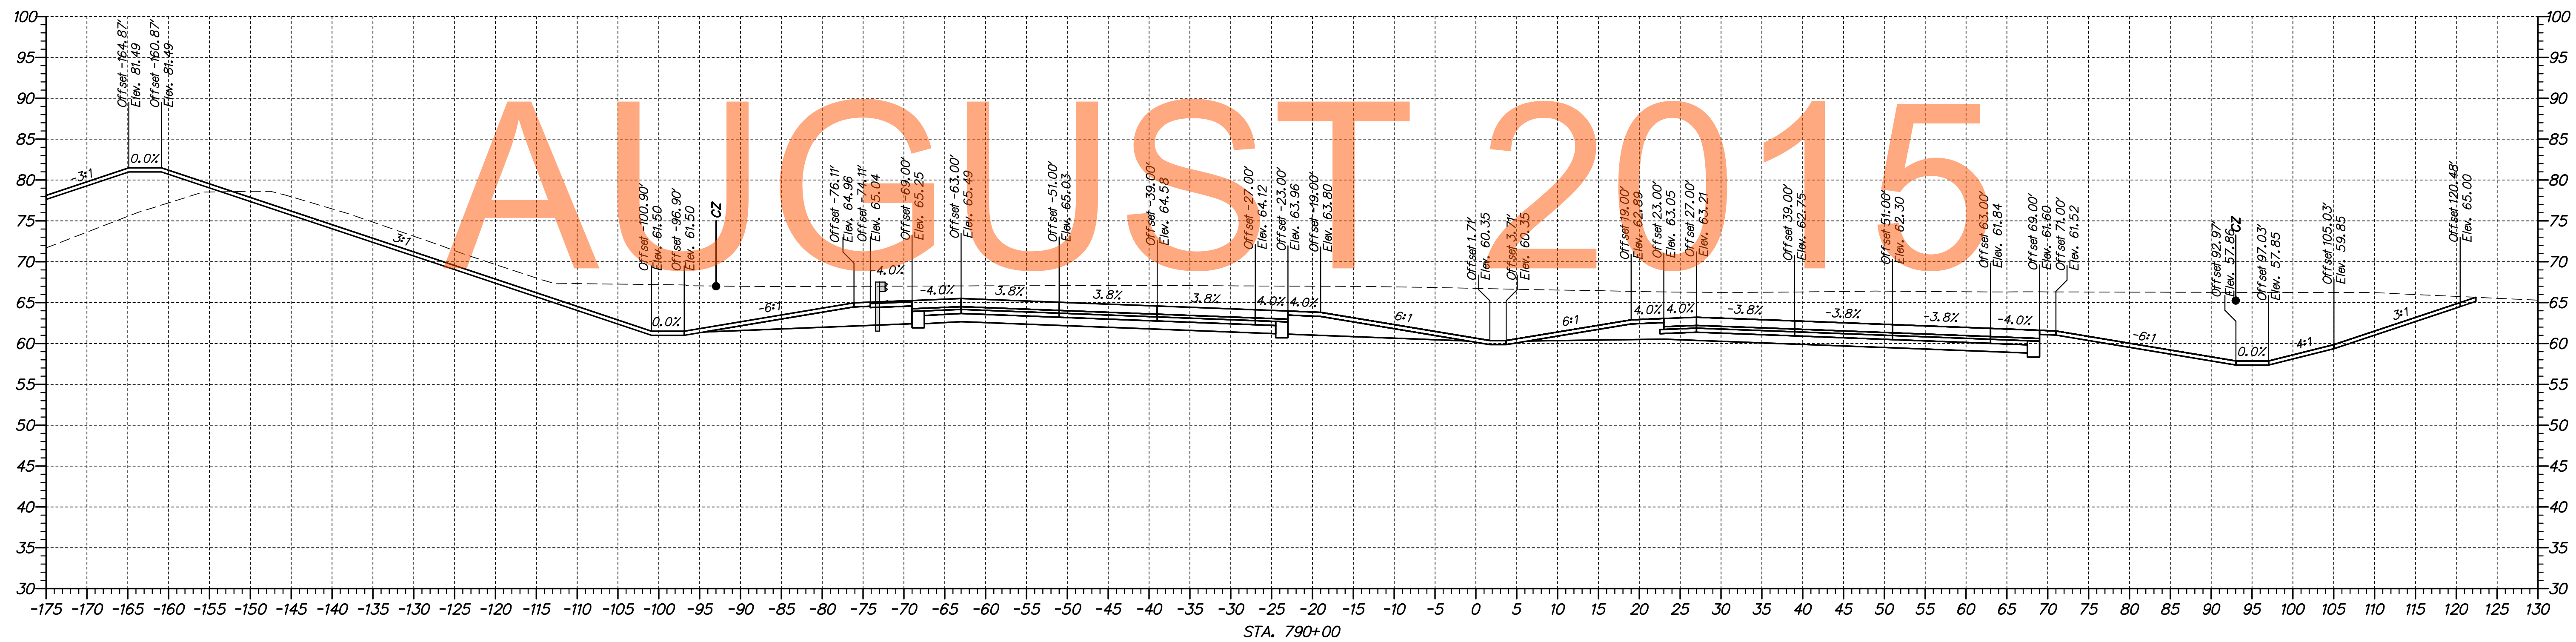

ADDENDUMS / REVISIONS	

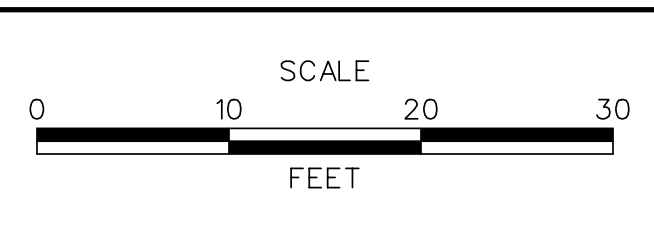

**US 301,  
SR 896 TO SR 1**

CONTRACT T200911308	BRIDGE NO. 
COUNTY NEW CASTLE	DESIGNED BY: MEF CHECKED BY: TAO

**CROSS SECTIONS  
US 301 MAINLINE**

SHEET NO. 120	TOTAL SHTS. 337
------------------	--------------------



M:\31653\000\Drawings\1A\CADD\VS002\U301\_1A\_74900-80300.dgn  
 11/27/2014 3:02:48 PM



DRAFT

NOT FOR BIDDING


AUGUST 2015

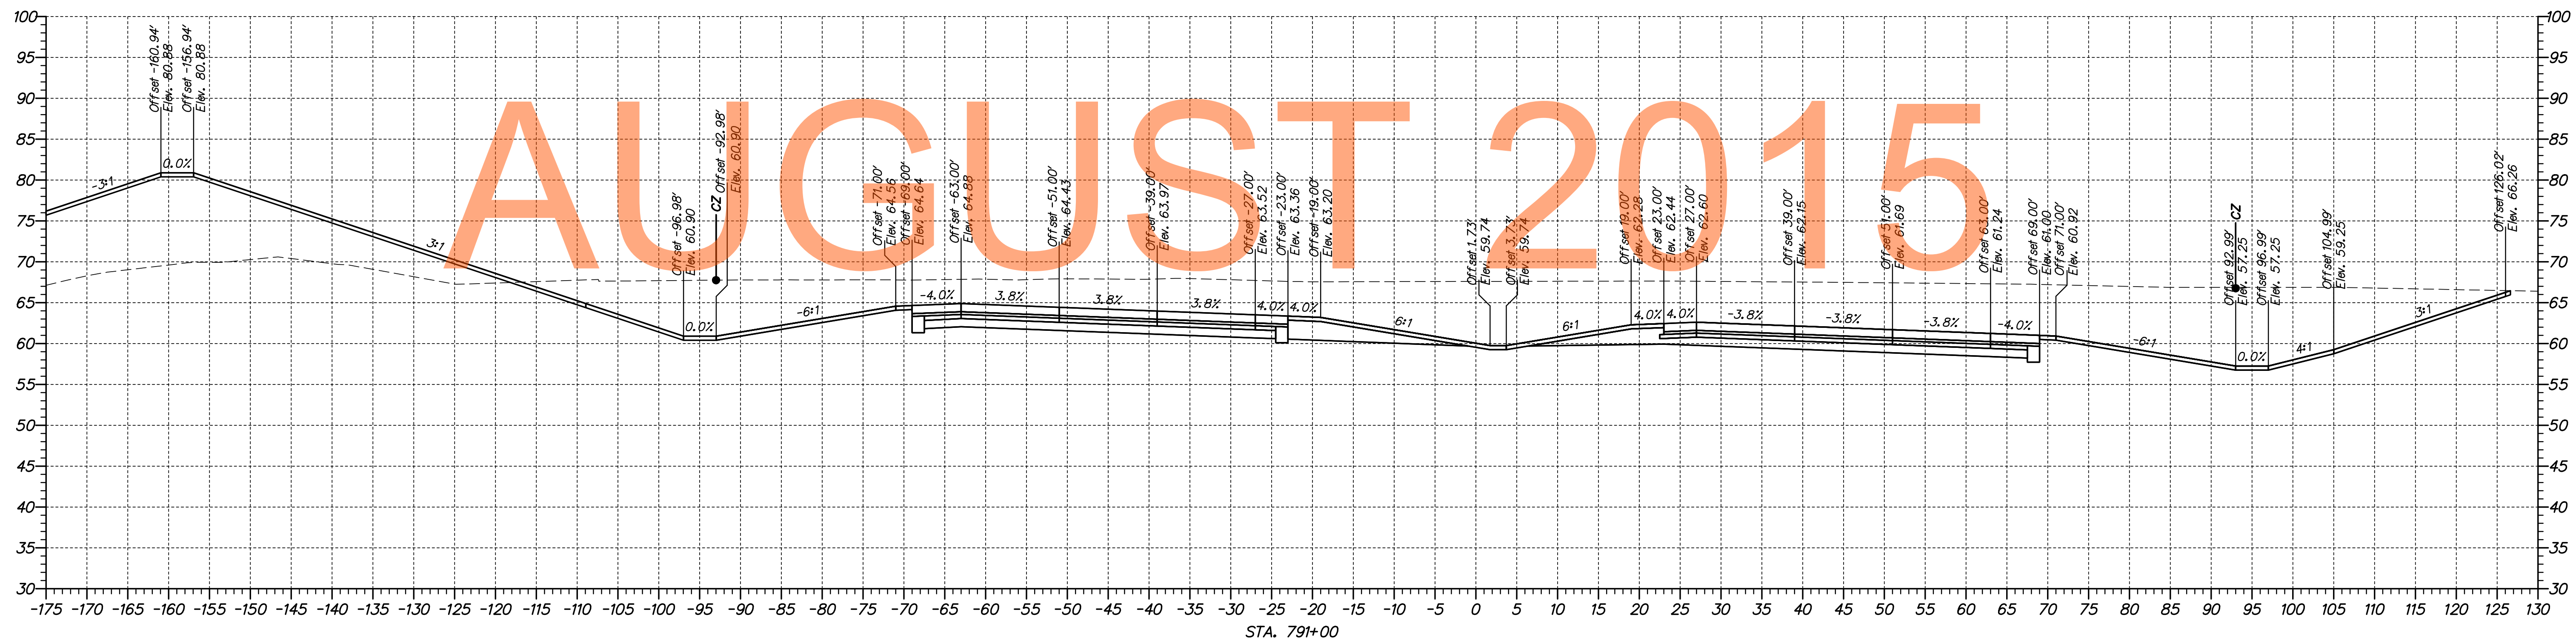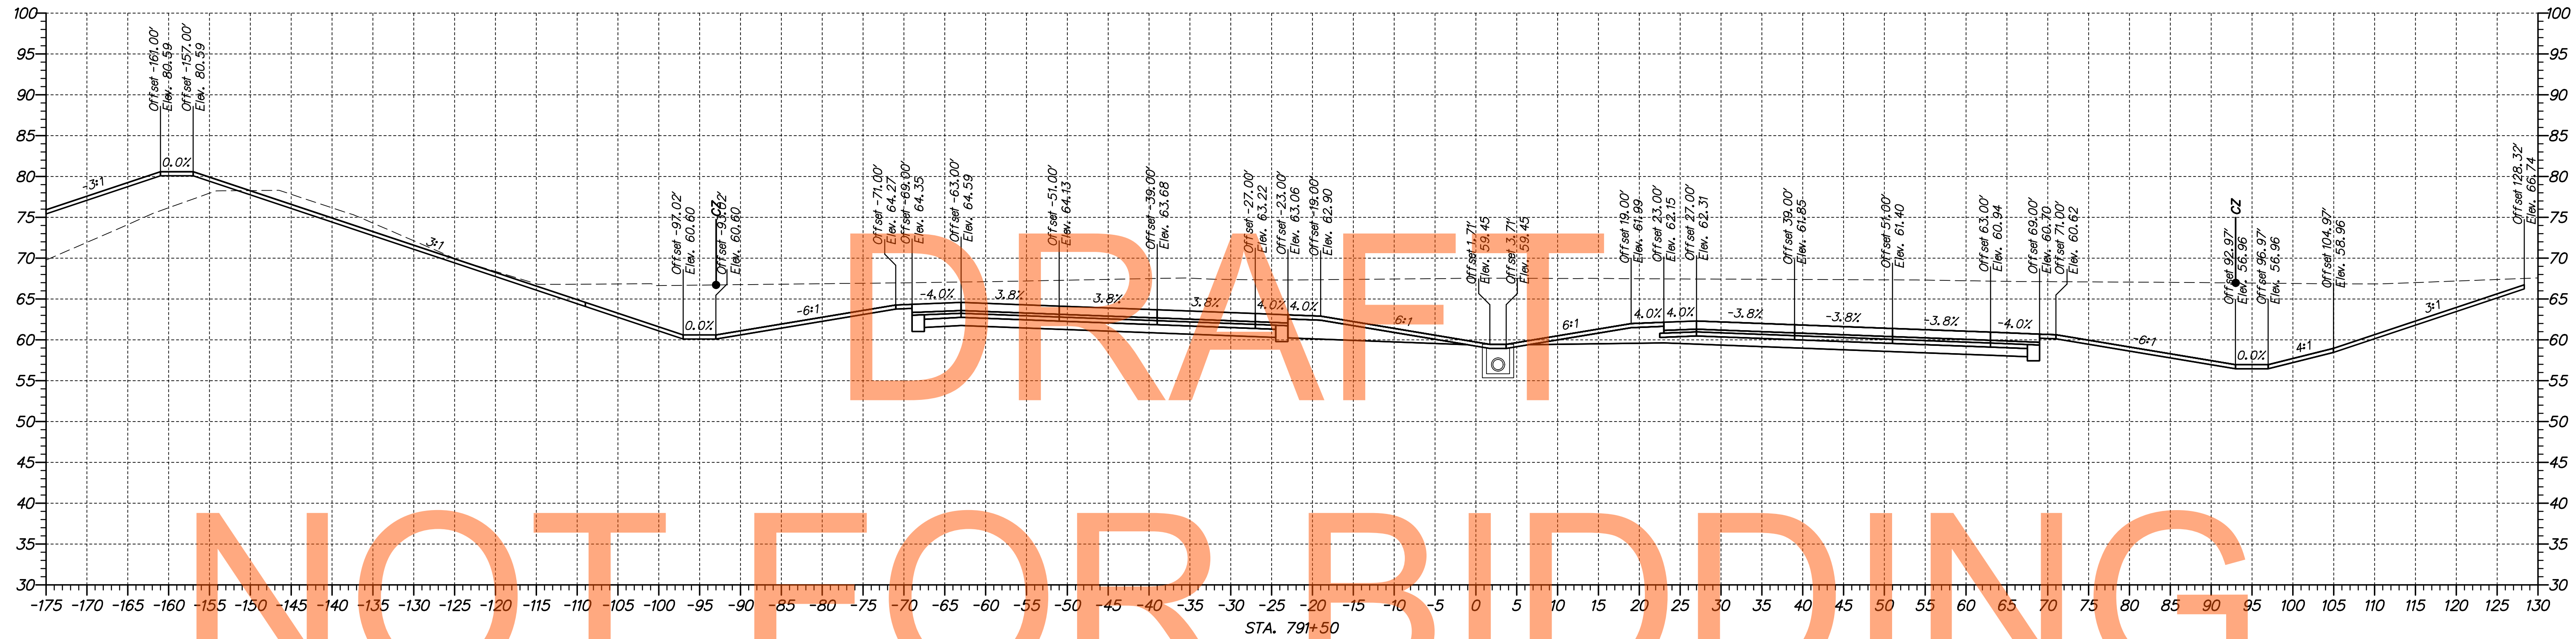

MP: 3/16/13 1:00 PM C:\Users\jg611\OneDrive\Documents\1A\_CADD\YS02U301\_1A\_74900-80300.dgn



ADDENDUMS / REVISIONS	


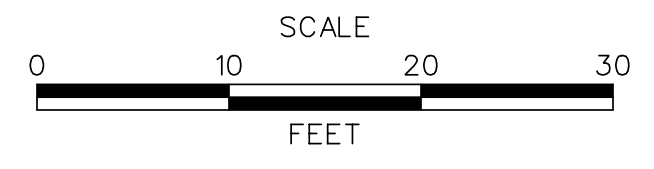


US 301,  
SR 896 TO SR 1

CONTRACT T200911308	BRIDGE NO.
COUNTY NEW CASTLE	DESIGNED BY: MEF
	CHECKED BY: TAO

CROSS SECTIONS  
US 301 MAINLINE


SHEET NO. 121
TOTAL SHTS. 337

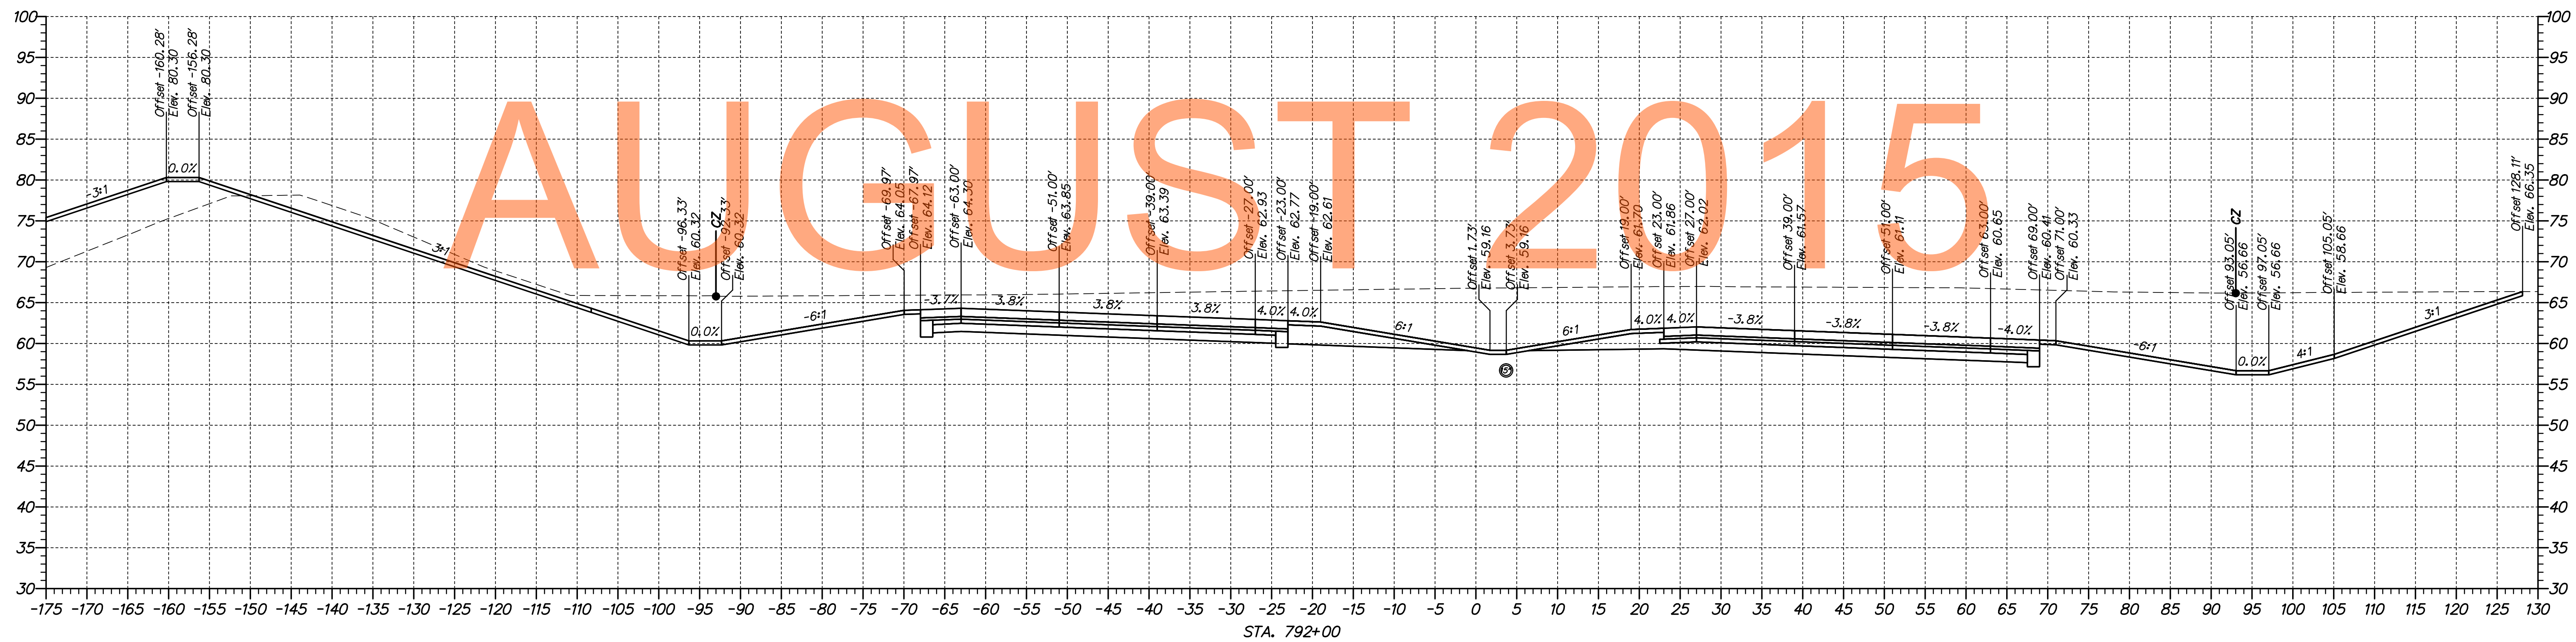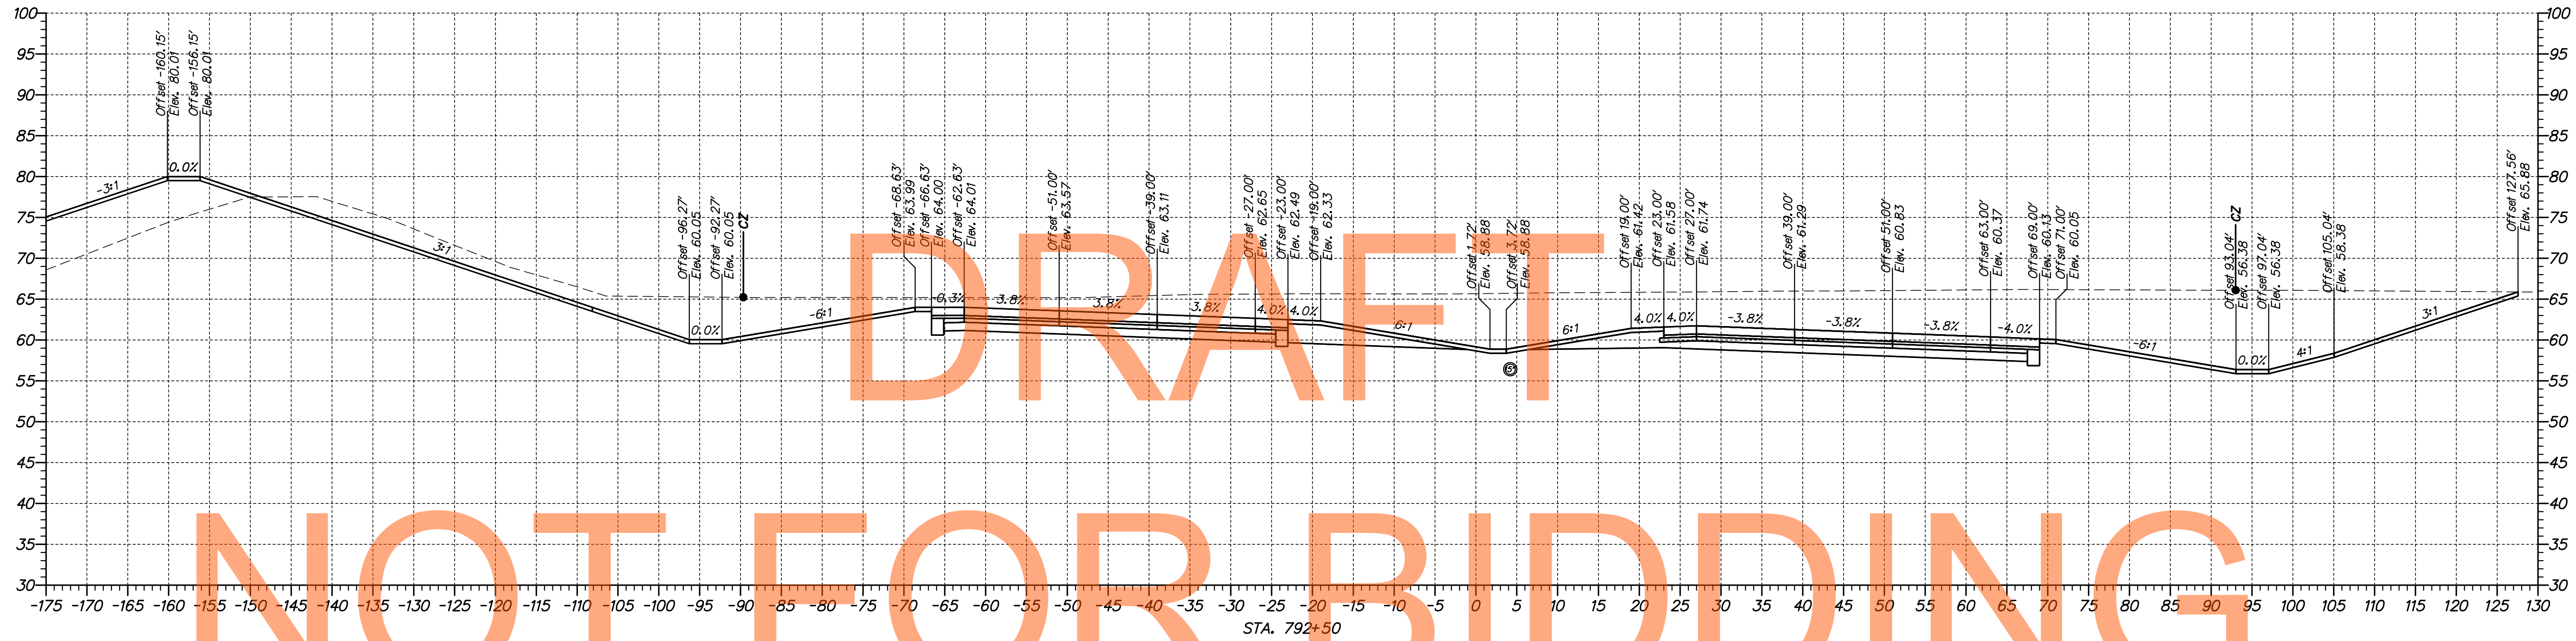

DRAFT

NOT FOR BIDDING

ADDENDUMS / REVISIONS	

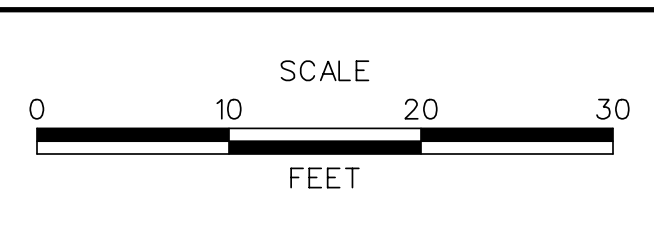

**US 301,  
SR 896 TO SR 1**


CONTRACT T200911308	BRIDGE NO. 
COUNTY NEW CASTLE	DESIGNED BY: MEF
	CHECKED BY: TAO

**CROSS SECTIONS  
US 301 MAINLINE**


SHEET NO. 122	TOTAL SHTS. 337
------------------	--------------------

NP\_316531\_000\_Corridor\_1A\_CADD\_VS02U301\_1A\_74900-80300.dgn  
 11/27/2014 3:59:51 PM



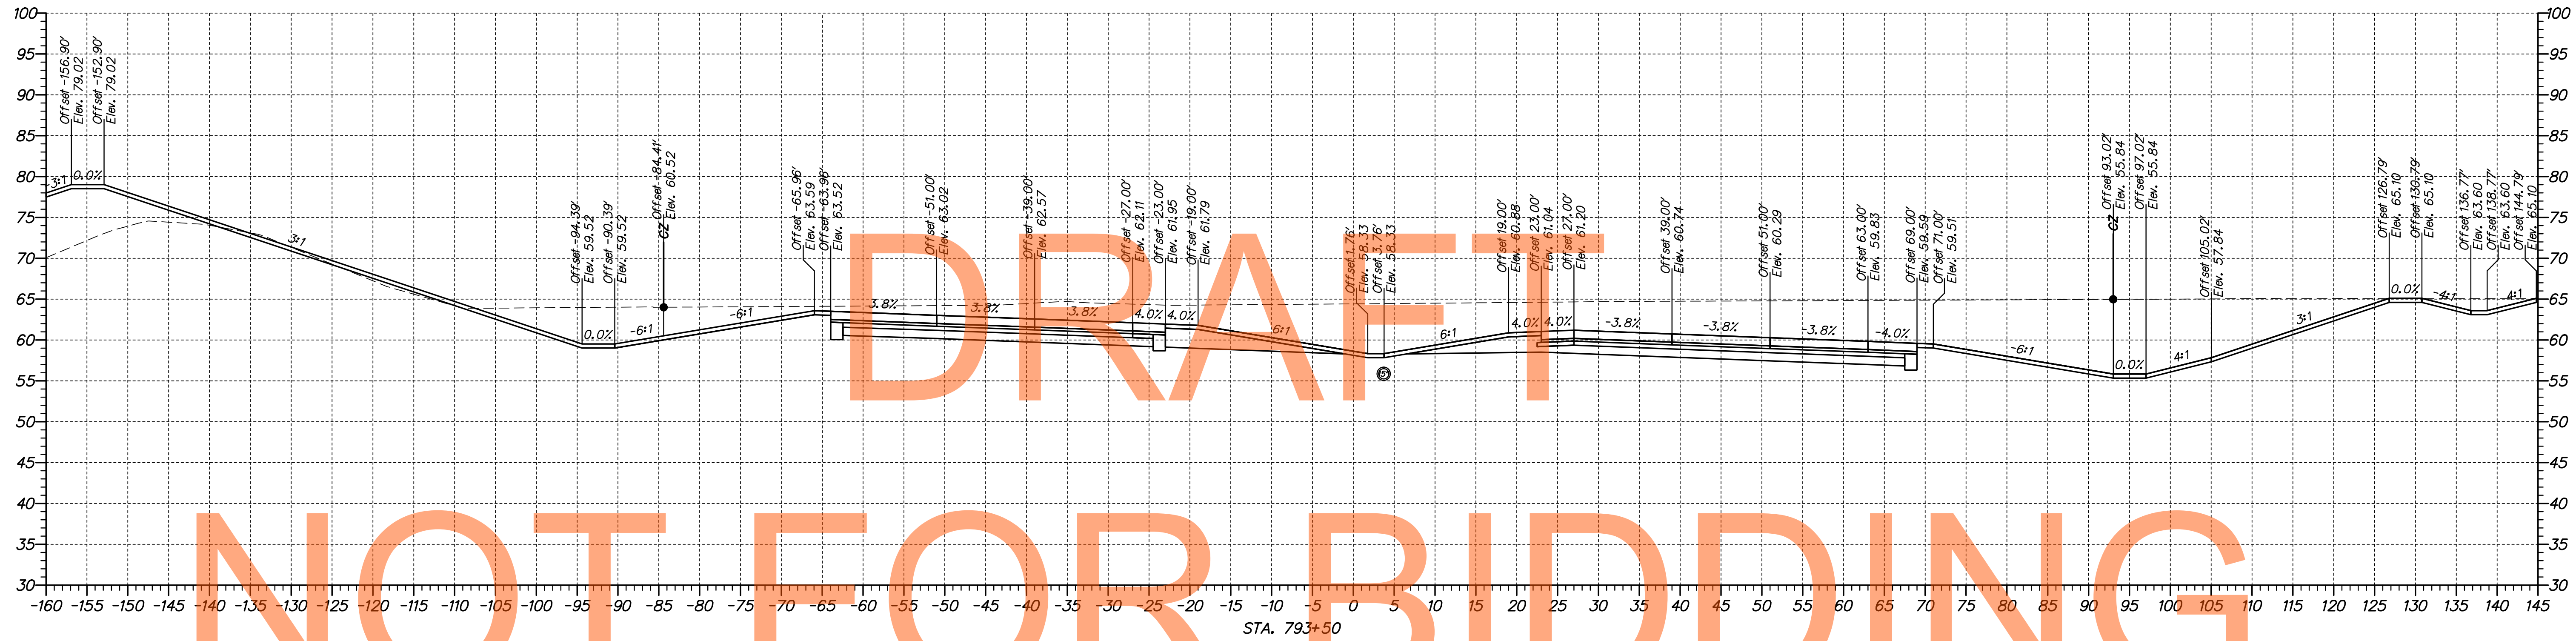

NOT FOR BIDDING

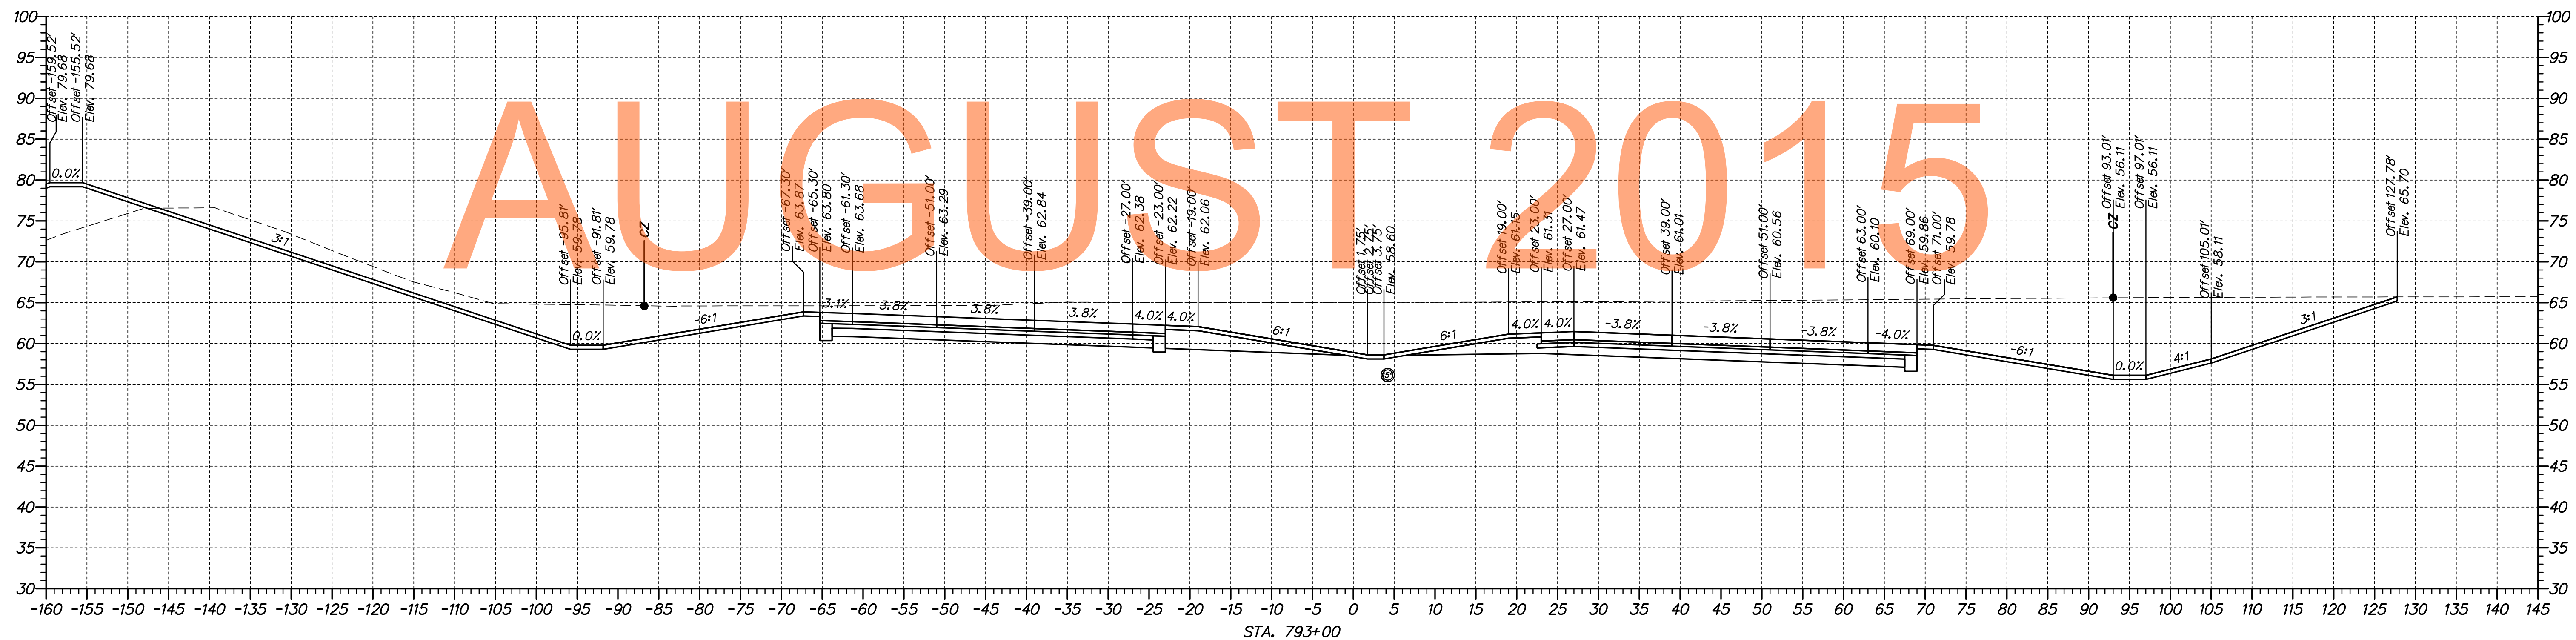

AUGUST 2015

M:\316531-000\Contract\1A-CADD\YS02U301-1A-74900-80300.dgn  
 11/27/2014 5:28:49 PM



ADDENDUMS / REVISIONS





**US 301,  
SR 896 TO SR 1**

CONTRACT	BRIDGE NO.
T200911308	DESIGNED BY: MEF
COUNTY	CHECKED BY: TAO
NEW CASTLE	

**CROSS SECTIONS  
US 301 MAINLINE**

SHEET NO.
123
TOTAL SHTS.
337

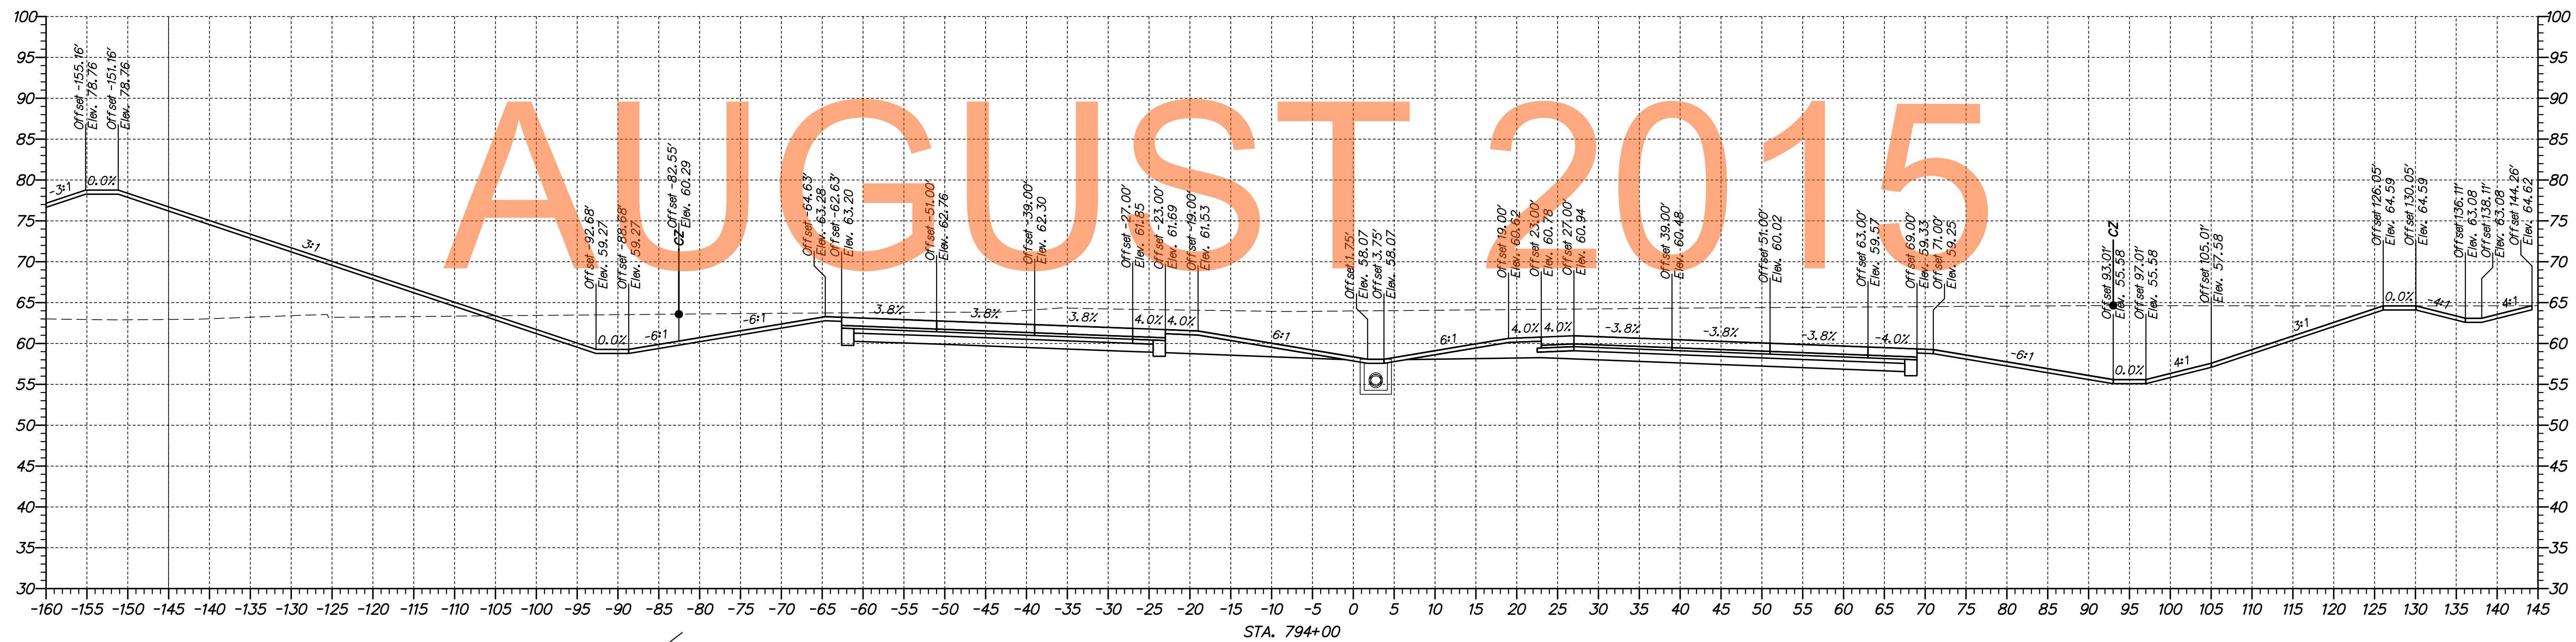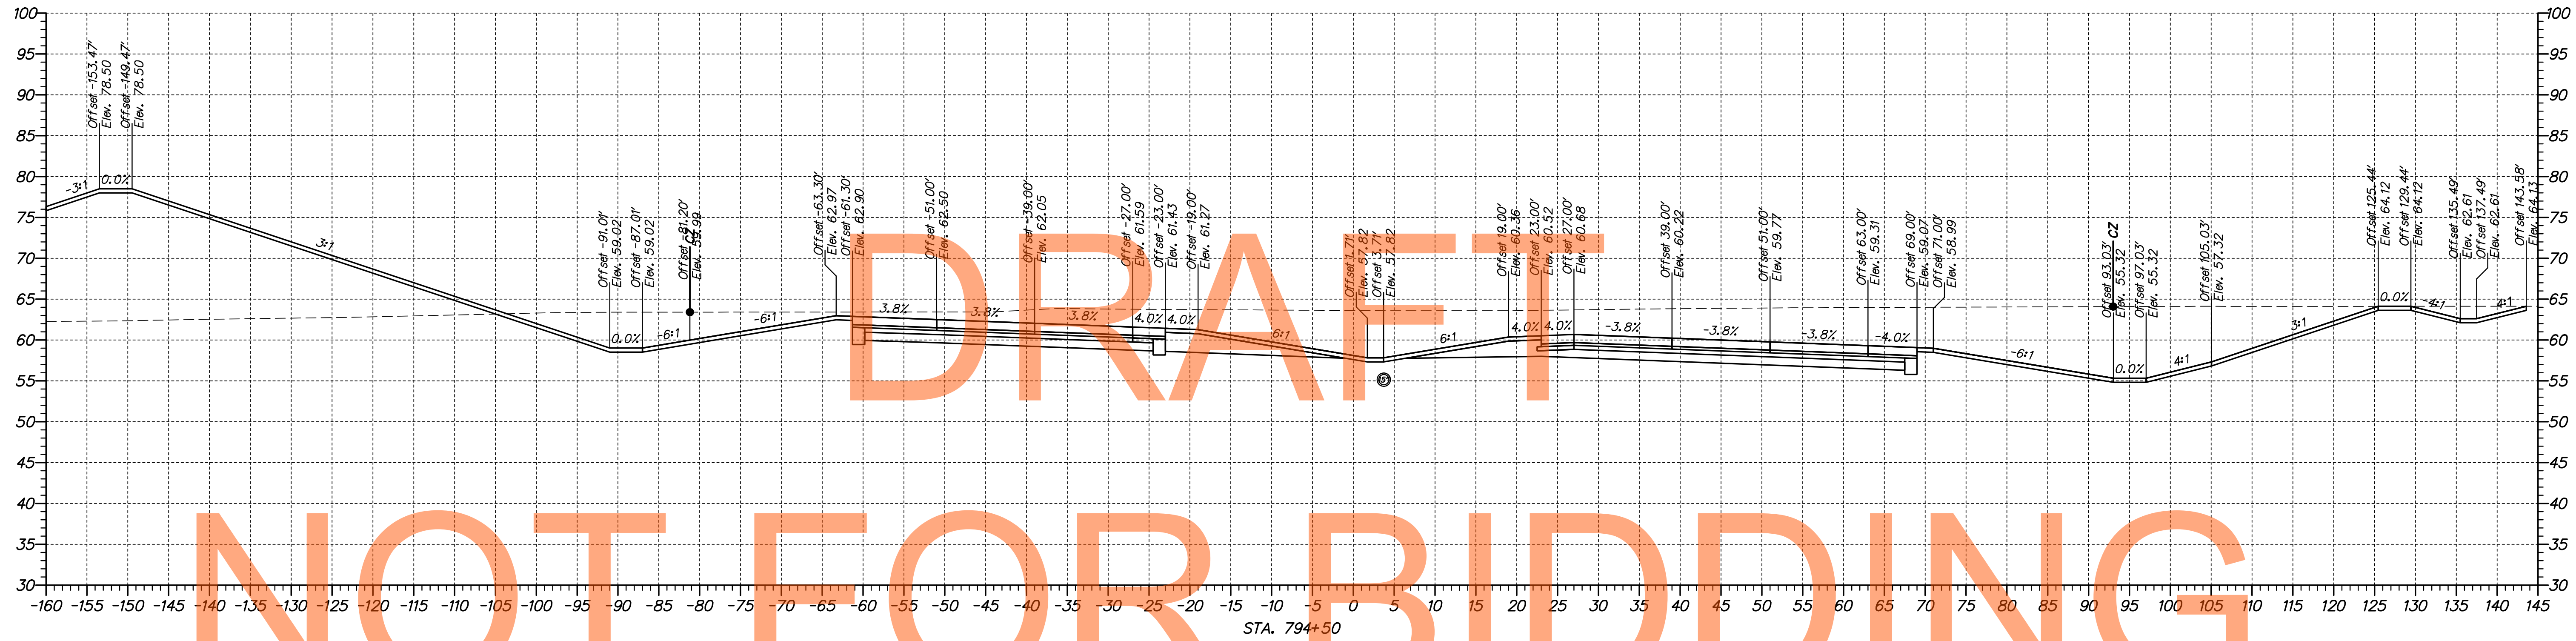


\\p31653-000\Contract\1A\CADD\YS02U301\_1A\_74900-80300.dgn  
11/27/2014 5:12:22 PM



DELAWARE  
DEPARTMENT OF TRANSPORTATION

ADDENDUMS / REVISIONS

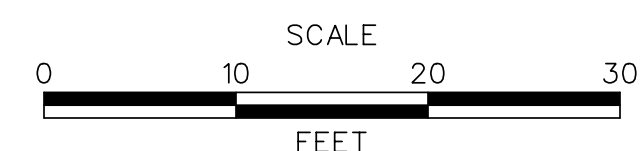


US 301,  
SR 896 TO SR 1

CONTRACT	BRIDGE NO.
T200911308	DESIGNED BY: MEF
COUNTY	CHECKED BY: TAO
NEW CASTLE	


CROSS SECTIONS  
US 301 MAINLINE

SHEET NO.
124
TOTAL SHTS.
337



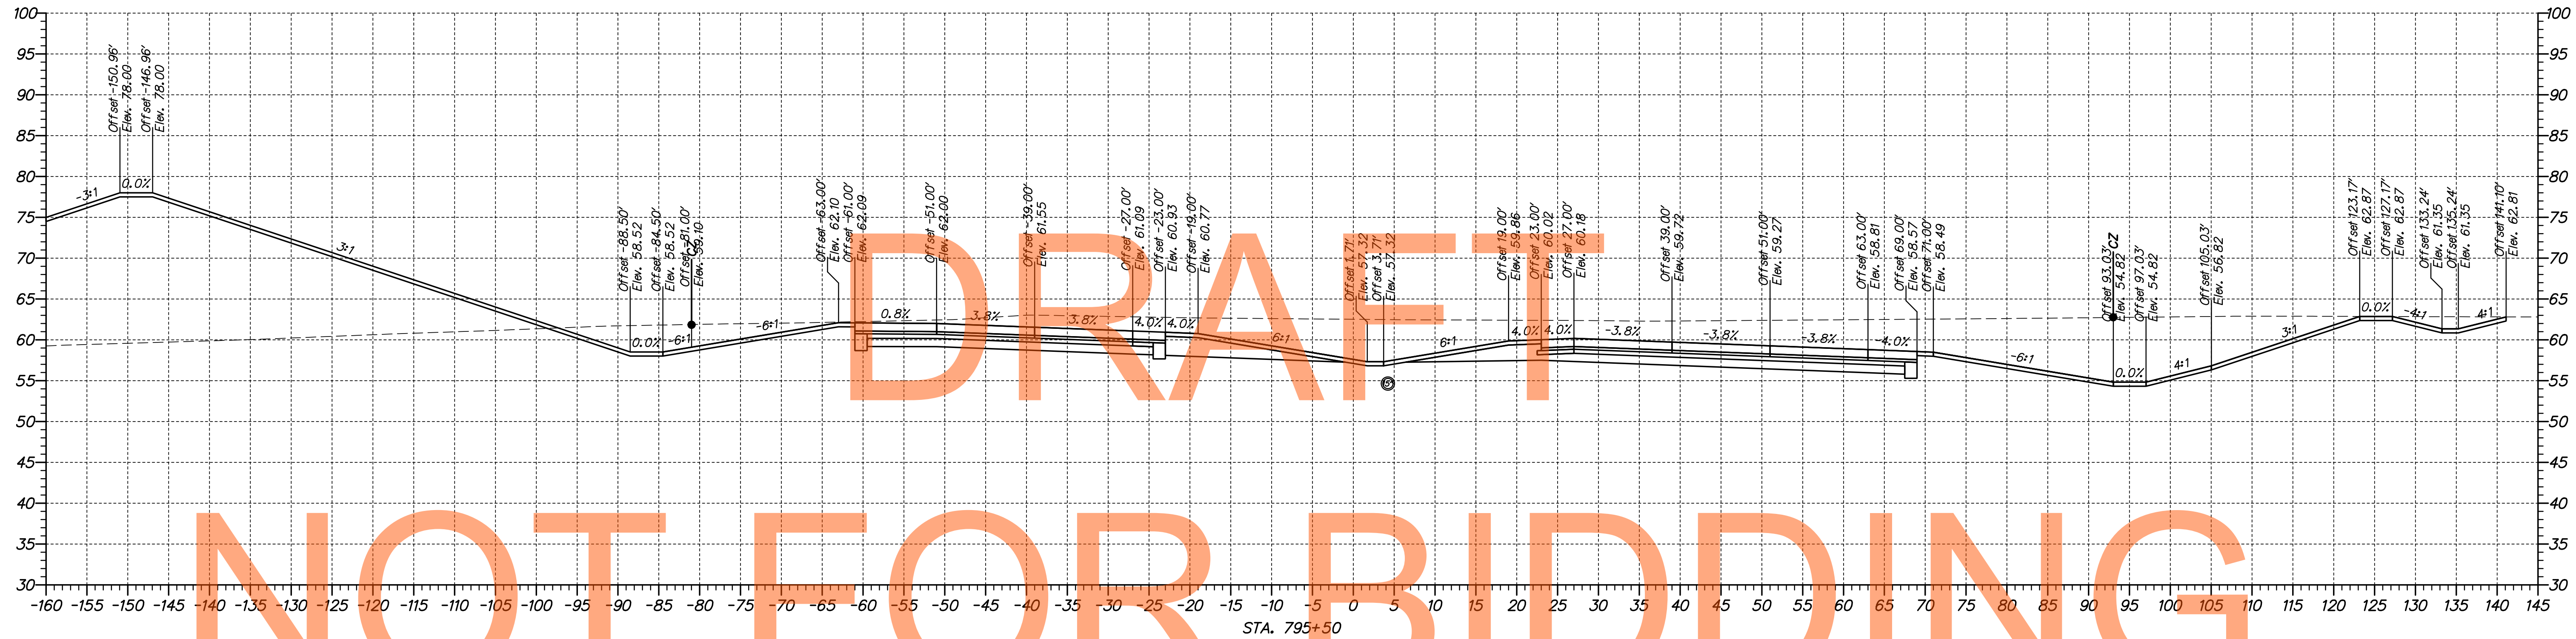

NOT FOR BIDDING

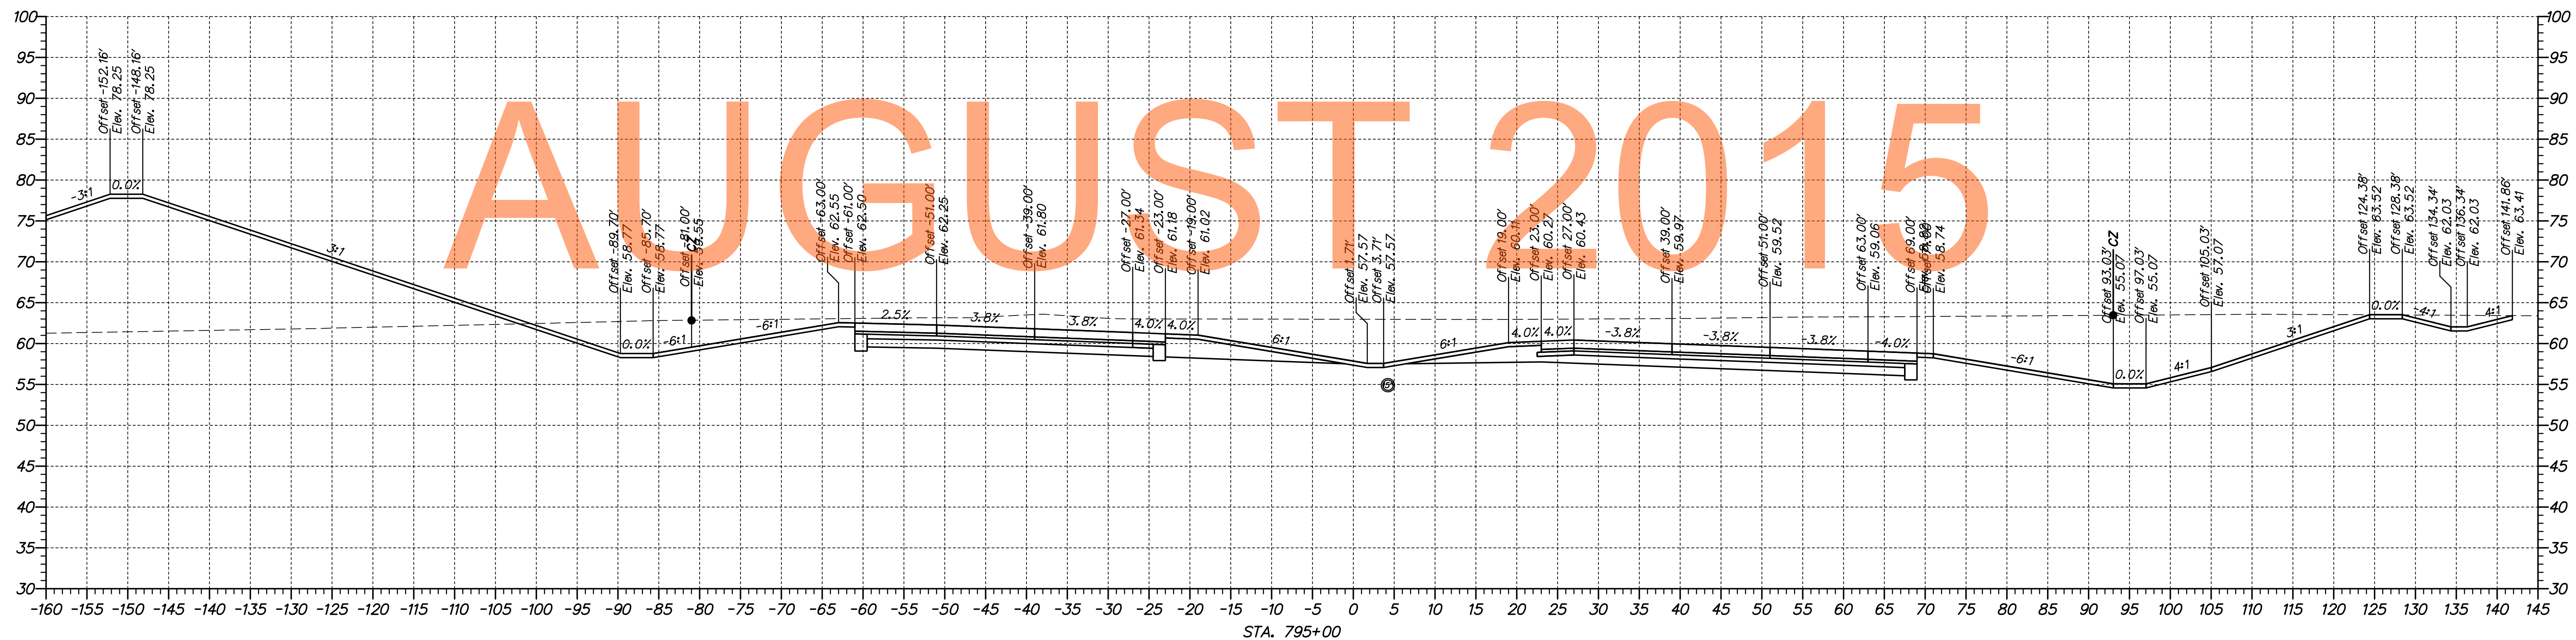


AUGUST 2015

M:\31653\000\Contract\1A\CADD\YS002U301\_1A\_74900-80300.dgn 11/27/2014 2:52:52 PM



ADDENDUMS / REVISIONS	

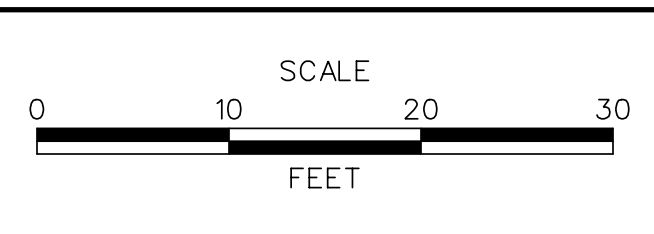

**US 301,  
SR 896 TO SR 1**



CONTRACT T200911308	BRIDGE NO.
COUNTY NEW CASTLE	DESIGNED BY: MEF
	CHECKED BY: TAO

**CROSS SECTIONS  
US 301 MAINLINE**

SHEET NO. 125
TOTAL SHTS. 337

DRAFT


NOT FOR BIDDING

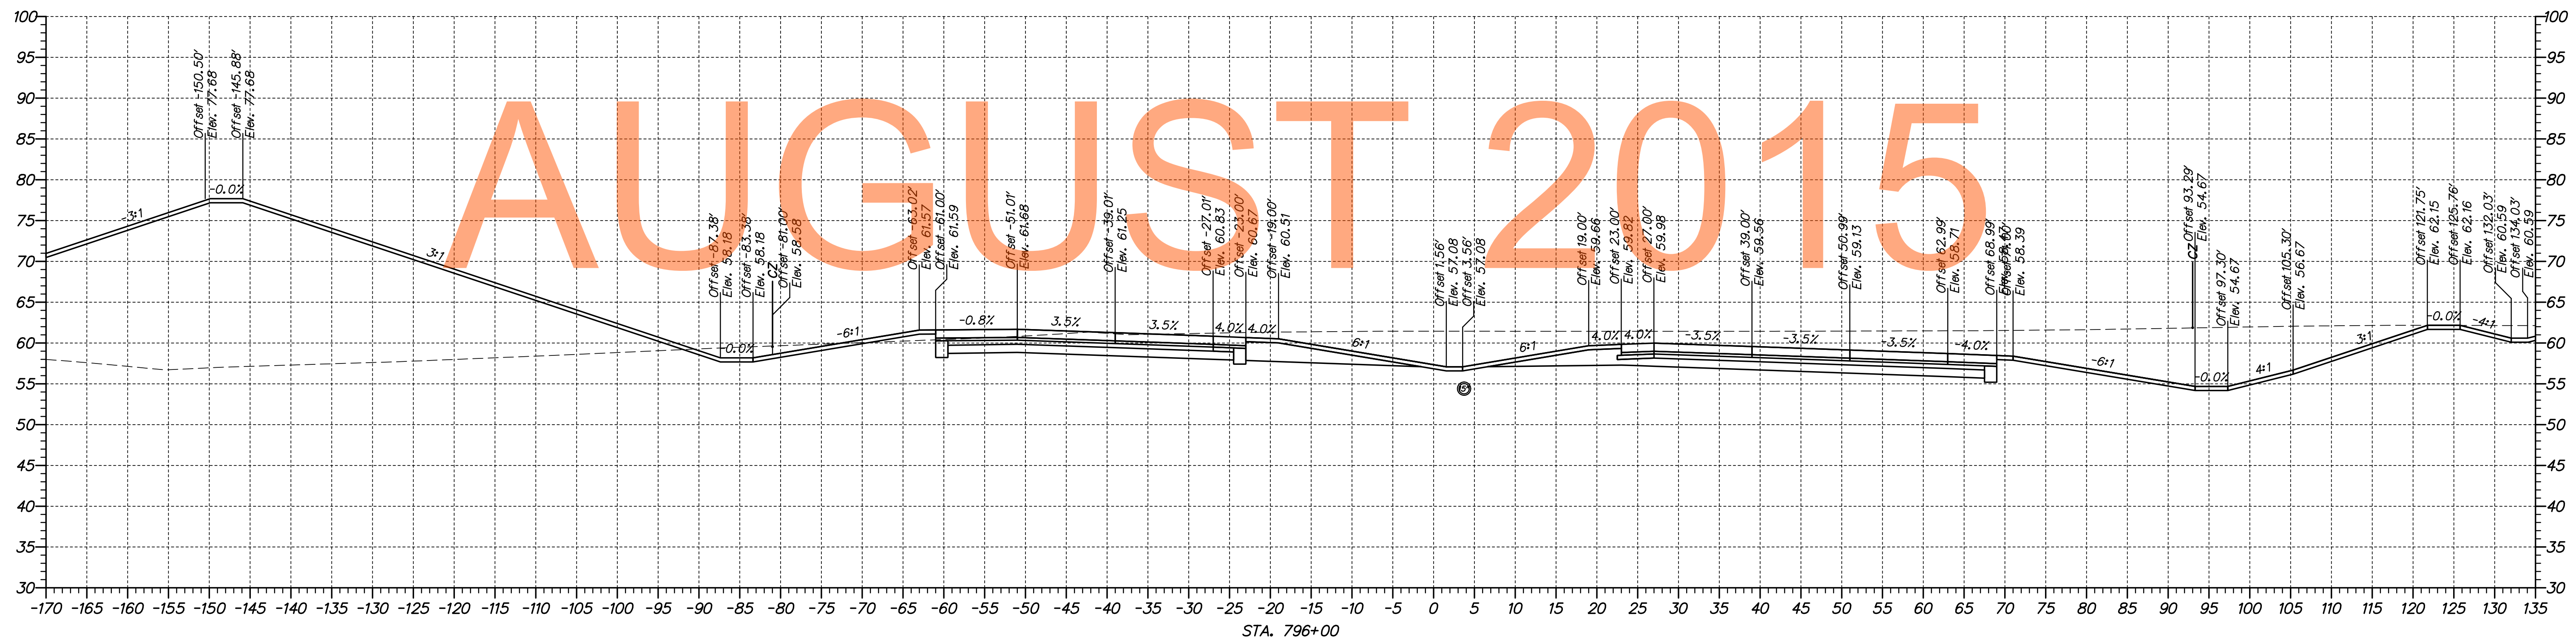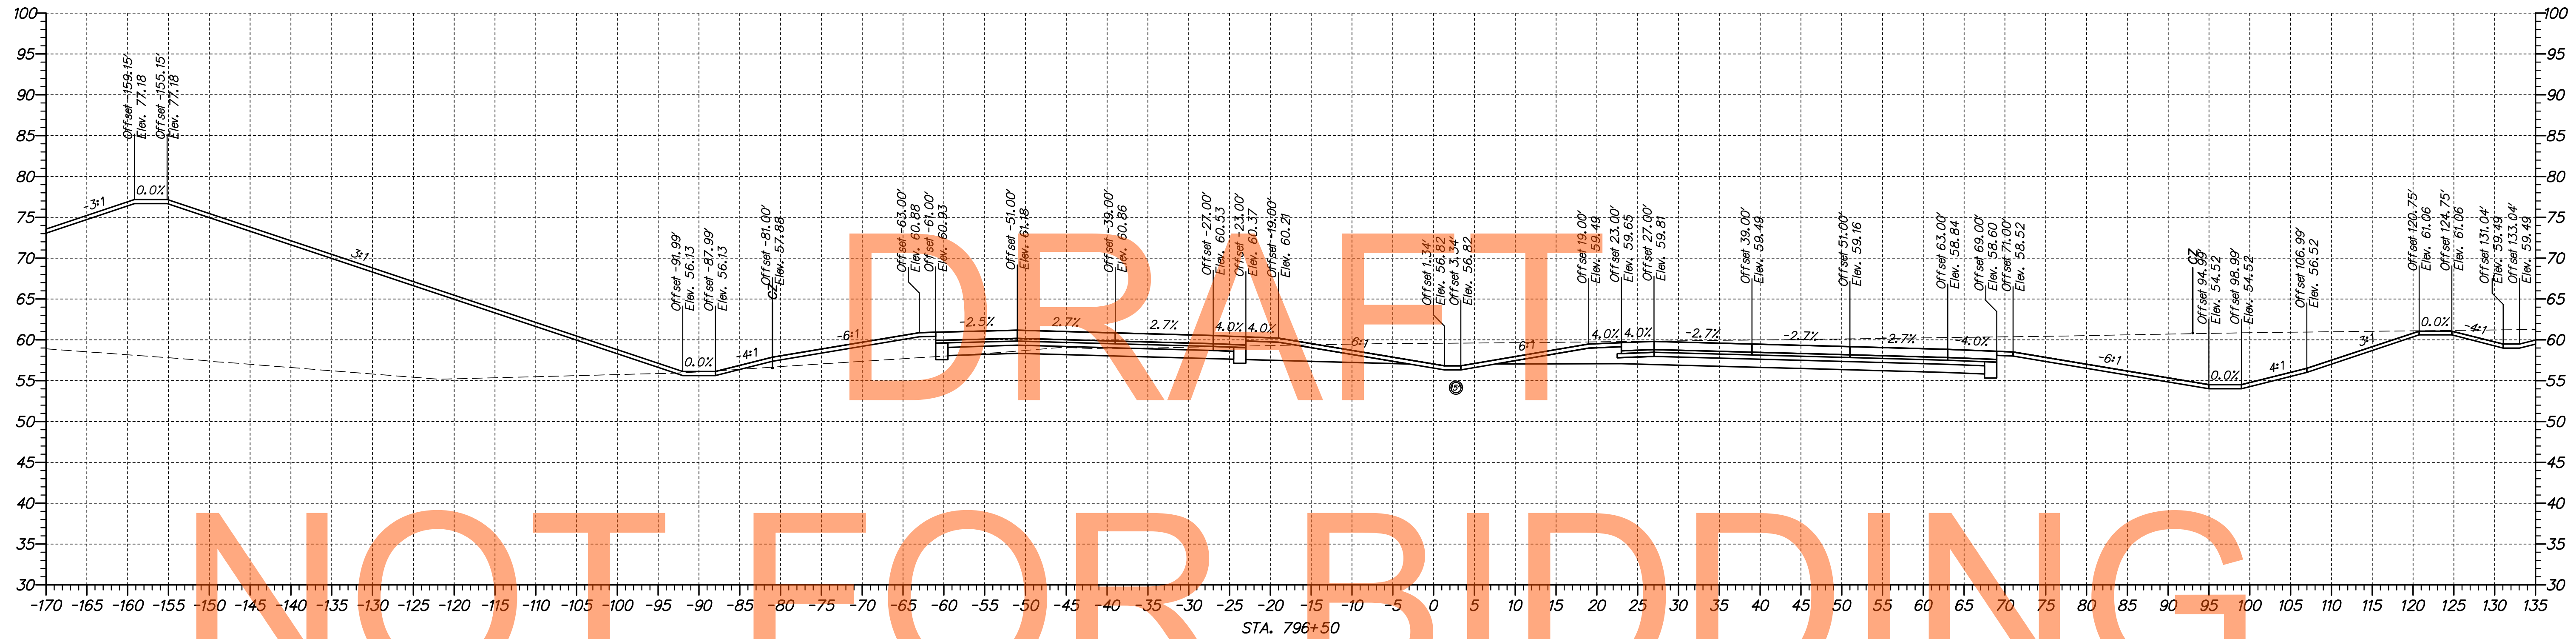

M:\316531-000\Drawings\1A-CADD\YS02U301-1A-74900-80300.dgn  
 11/27/2014 3:12:30 PM



ADDENDUMS / REVISIONS

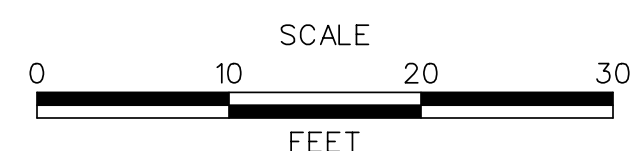


**US 301,  
SR 896 TO SR 1**


CONTRACT	BRIDGE NO.
T200911308	DESIGNED BY: MEF
COUNTY	CHECKED BY: TAO
NEW CASTLE	

**CROSS SECTIONS  
US 301 MAINLINE**

SHEET NO.
126
TOTAL SHTS.
337

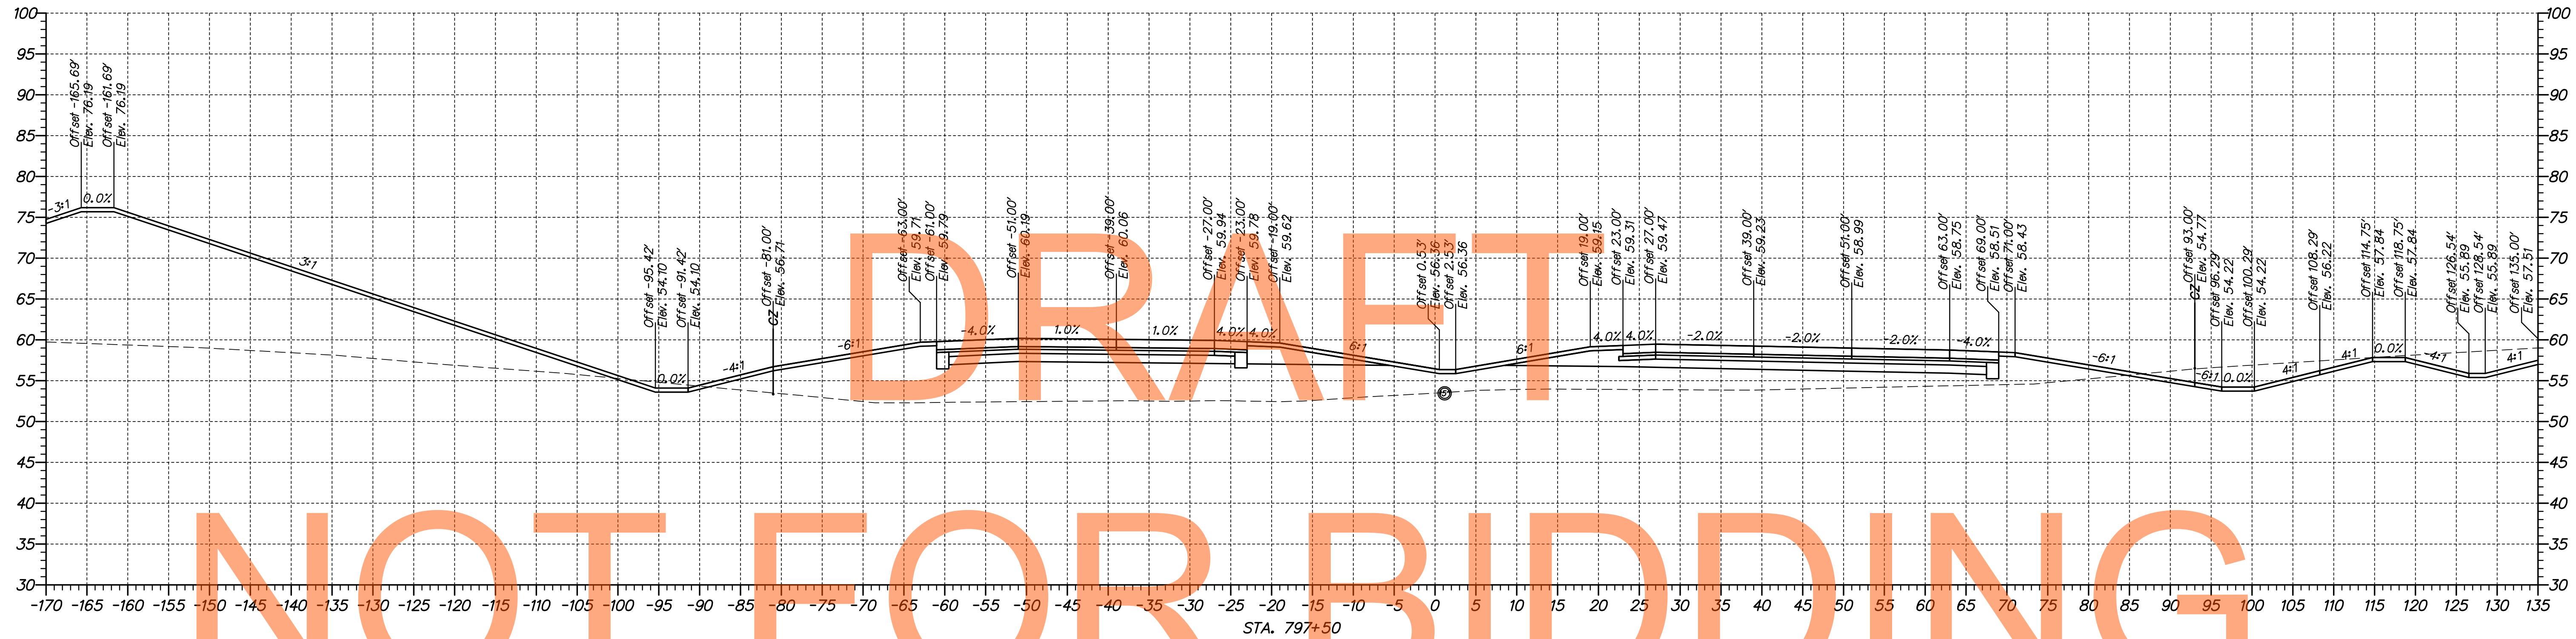


NOT FOR BIDDING

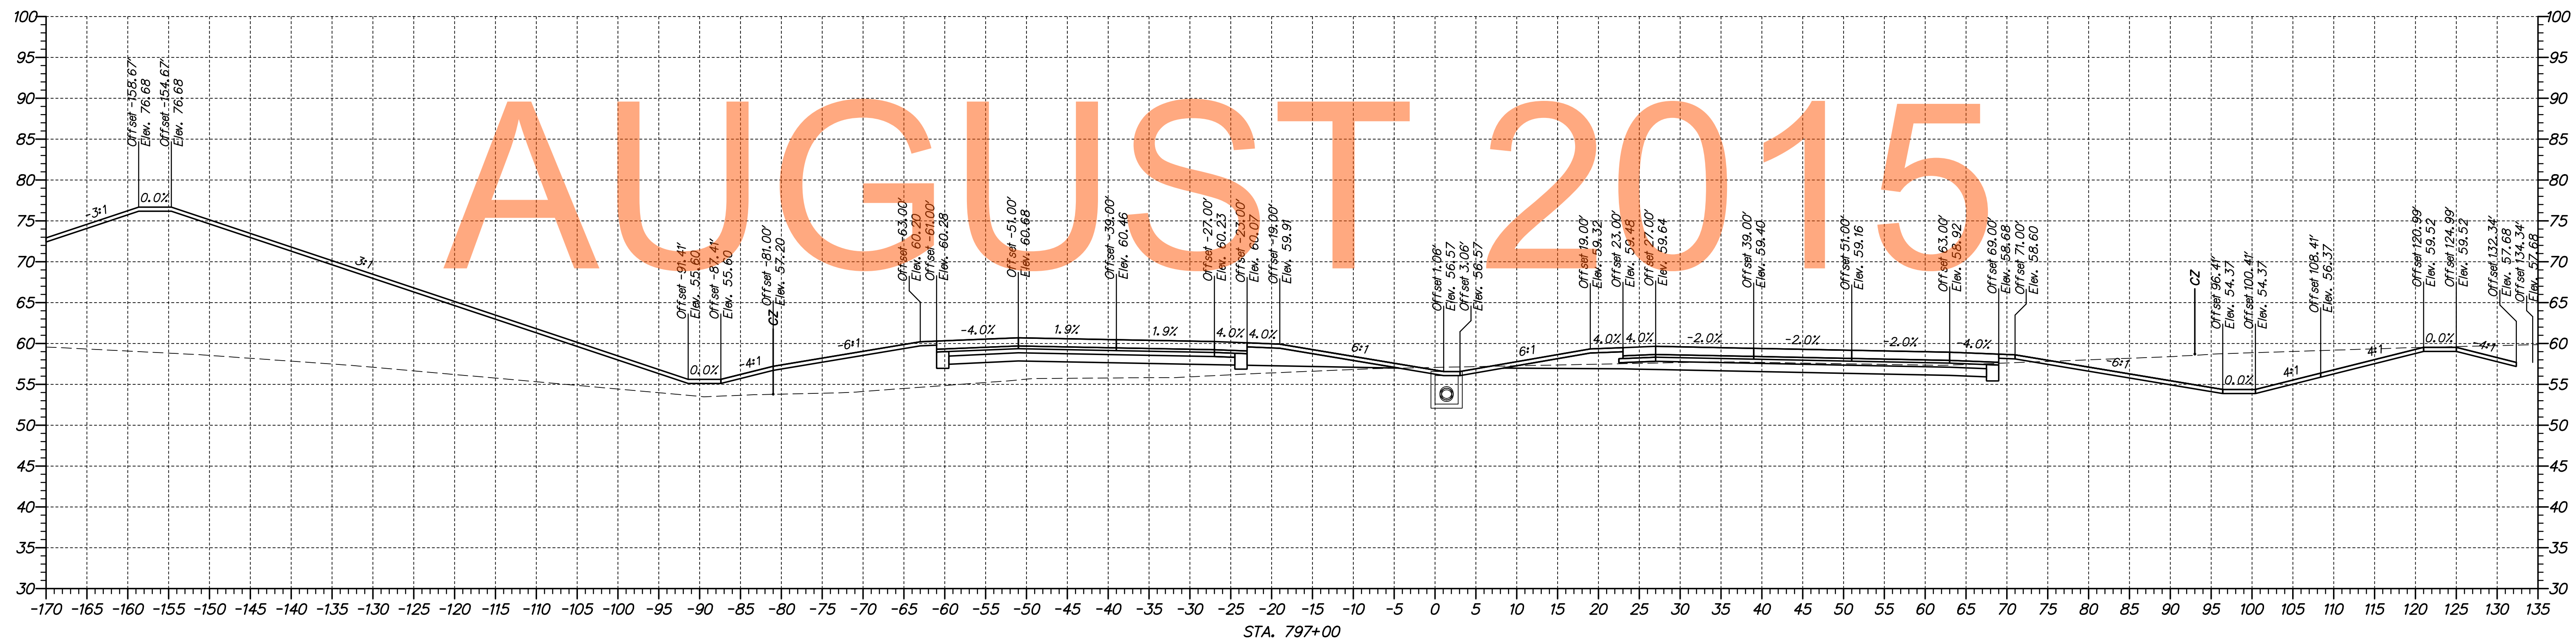

M:\316531-000\316531.ctb\1A-CADD\YS002U301-1A-74900-80300.dgn  
 11/27/2014 5:25:31 PM



ADDENDUMS / REVISIONS

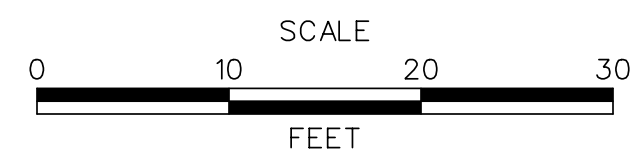


US 301,  
SR 896 TO SR 1

CONTRACT	BRIDGE NO.
T200911308	DESIGNED BY: MEF
COUNTY	CHECKED BY: TAO
NEW CASTLE	


CROSS SECTIONS  
US 301 MAINLINE

SHEET NO.
127
TOTAL SHTS.
337

# NOT FOR BIDDING

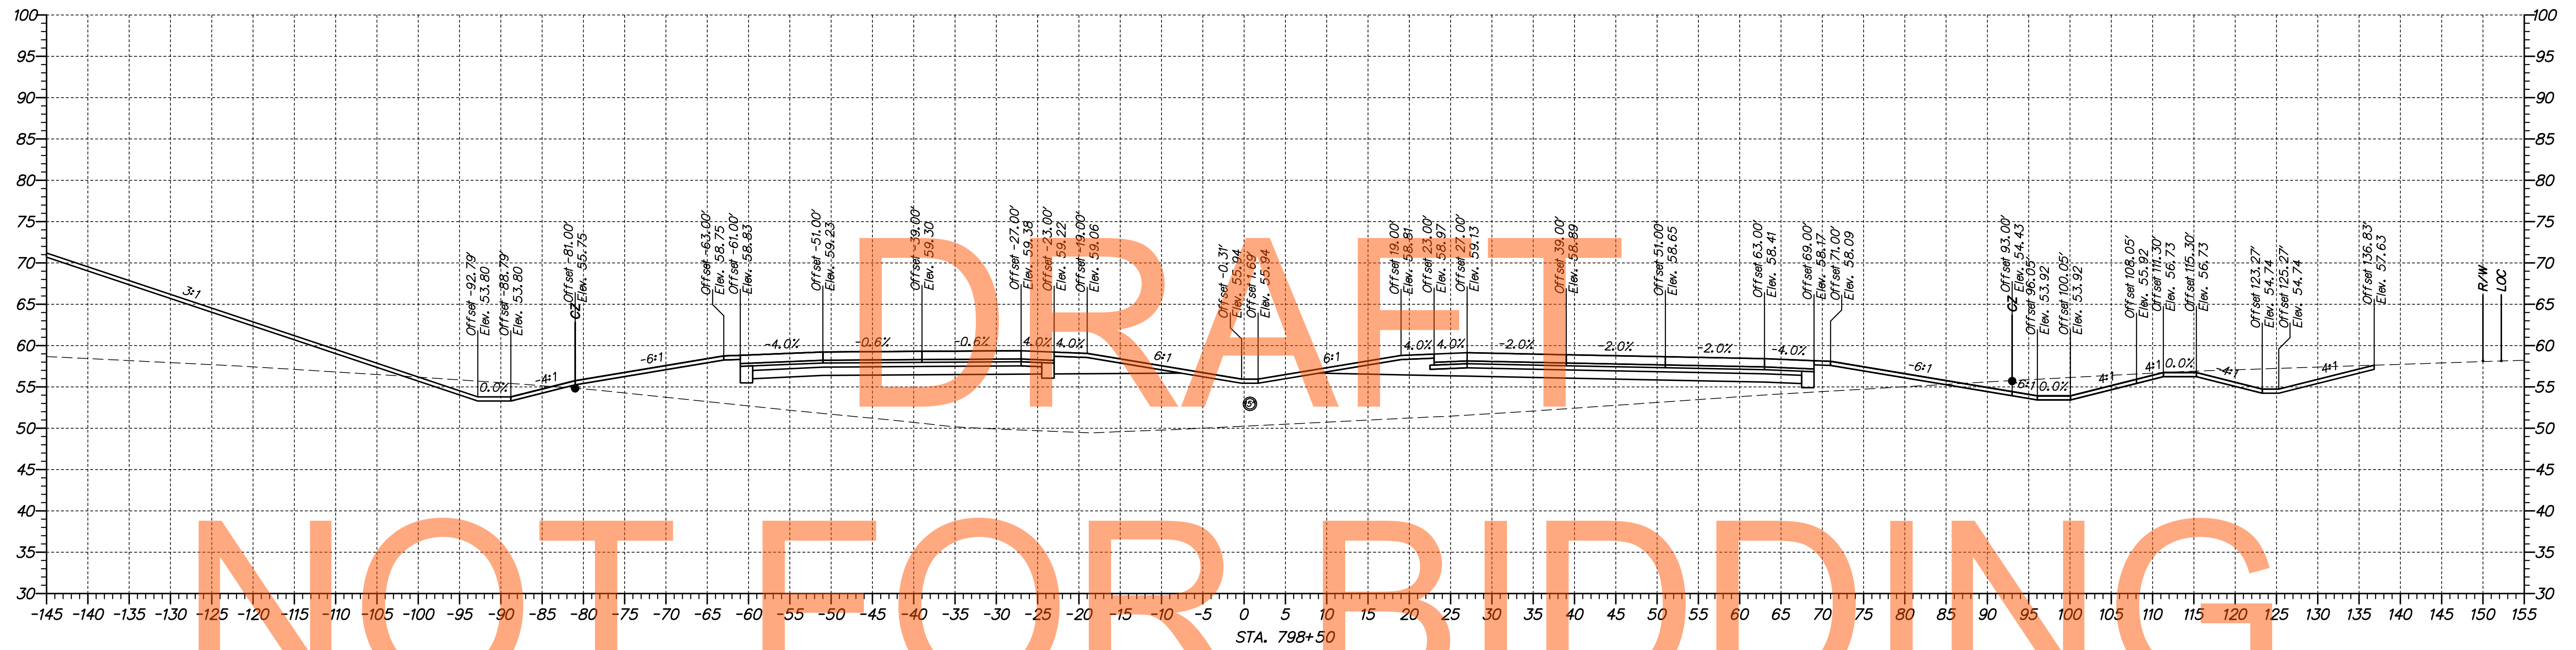


# AUGUST 2015

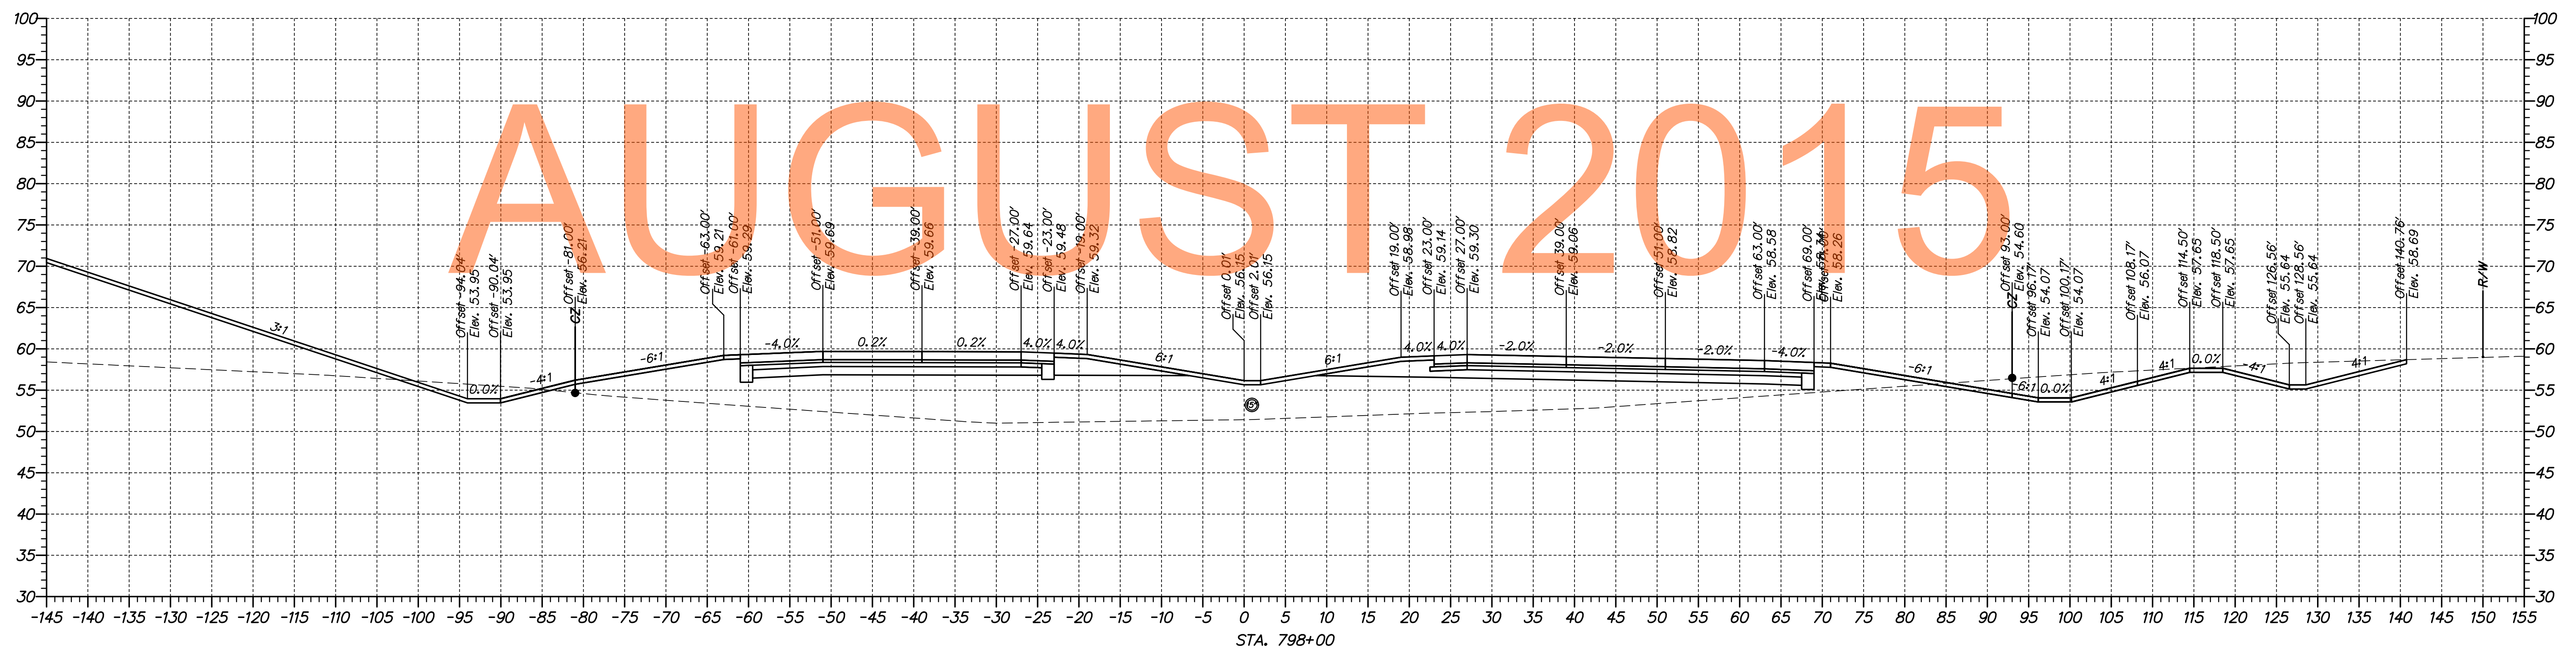

M:\316531-000\Contract\1A\CADD\VS002U301\_1A\_74900-80300.dgn  
 11/27/2014 3:15:10 PM



ADDENDUMS / REVISIONS	

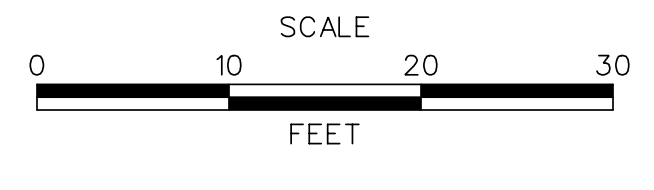

**US 301,  
SR 896 TO SR 1**



CONTRACT T200911308	BRIDGE NO.
COUNTY NEW CASTLE	DESIGNED BY: MEF
	CHECKED BY: TAO

**CROSS SECTIONS  
US 301 MAINLINE**

SHEET NO. 128
TOTAL SHTS. 337

# NOT FOR BIDDING


# AUGUST 2015

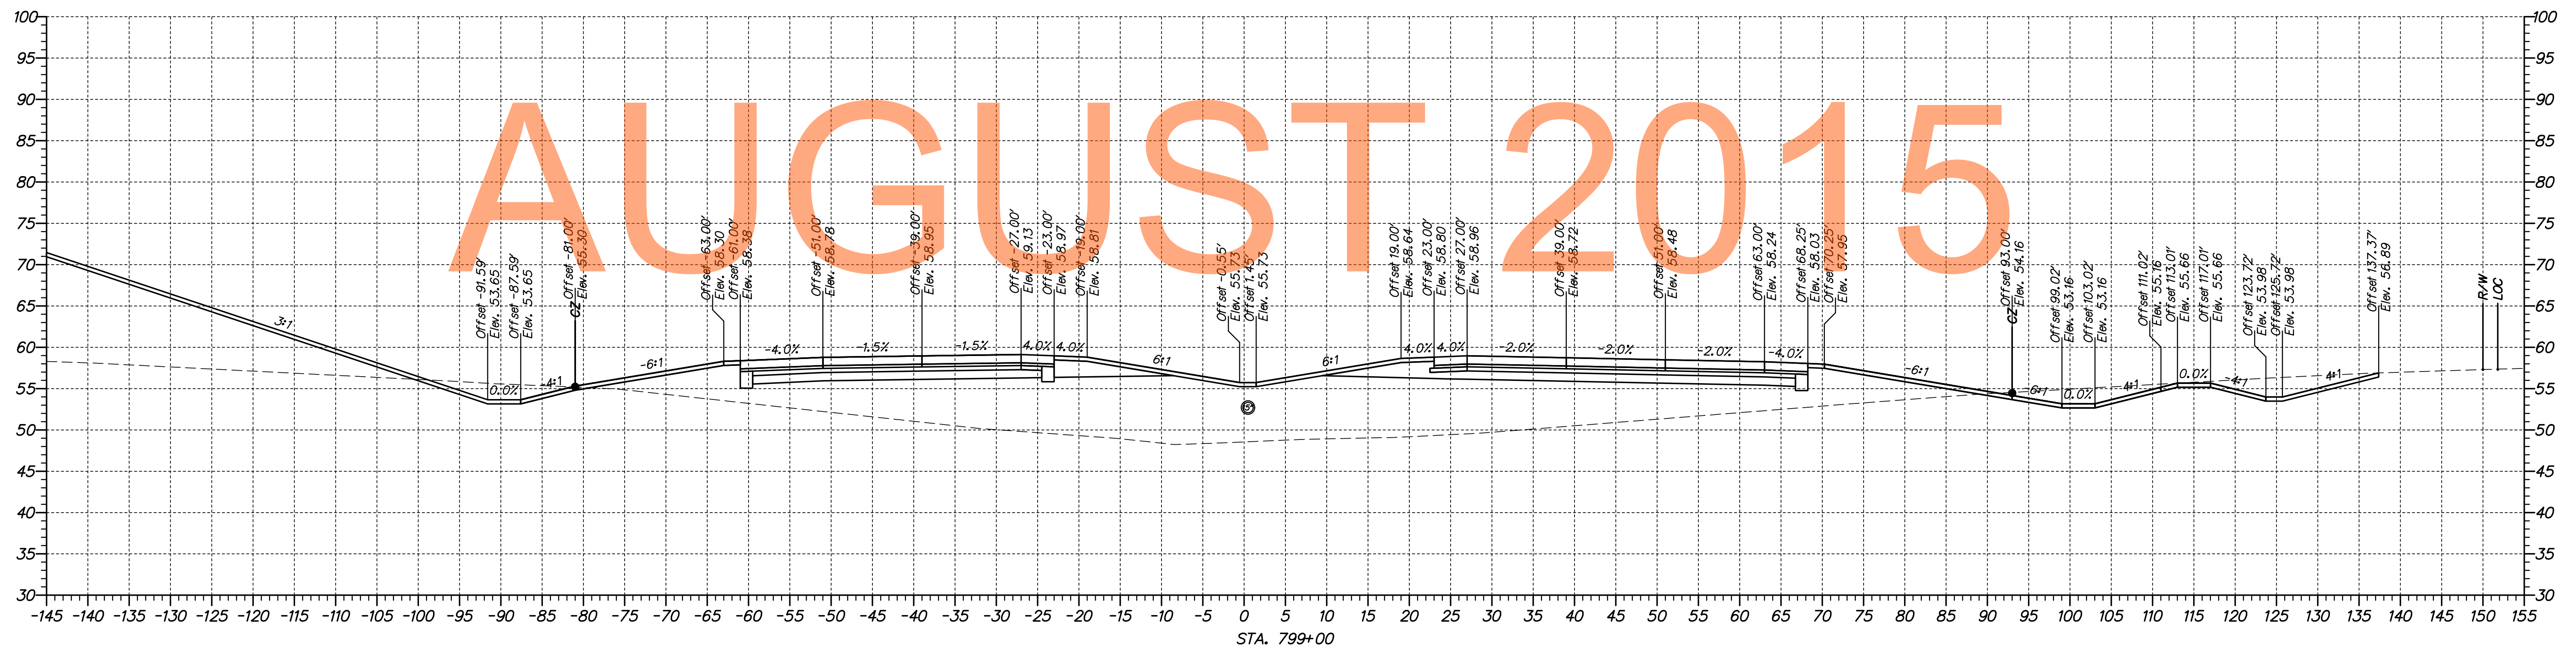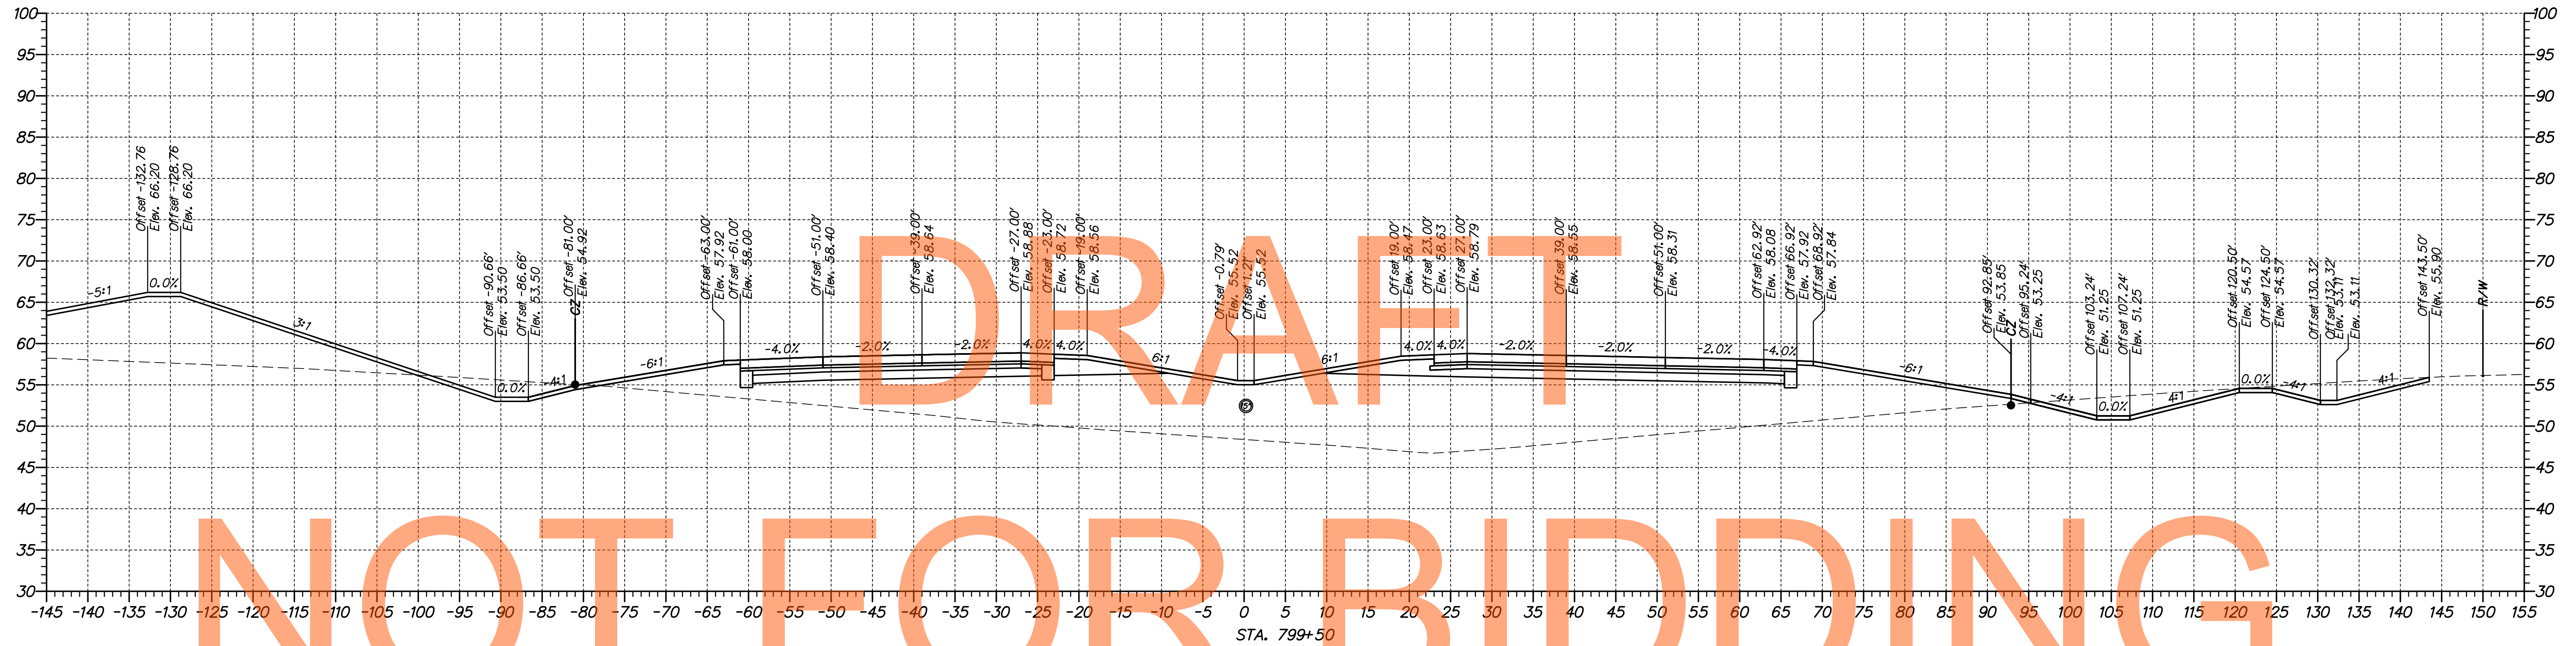

M:\316531-000\316531-1A\CADD\VS02U301-1A-74900-80300.dgn  
 11/27/2014 5:18:45 PM



ADDENDUMS / REVISIONS

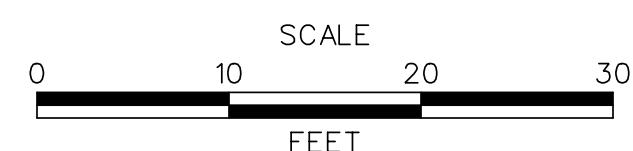

US 301,  
SR 896 TO SR 1



CONTRACT	BRIDGE NO.
T200911308	
COUNTY	DESIGNED BY: MEF
NEW CASTLE	CHECKED BY: TAO

CROSS SECTIONS  
US 301 MAINLINE

SHEET NO.
129
TOTAL SHTS.
337

# NOT FOR BIDDING


# AUGUST 2015

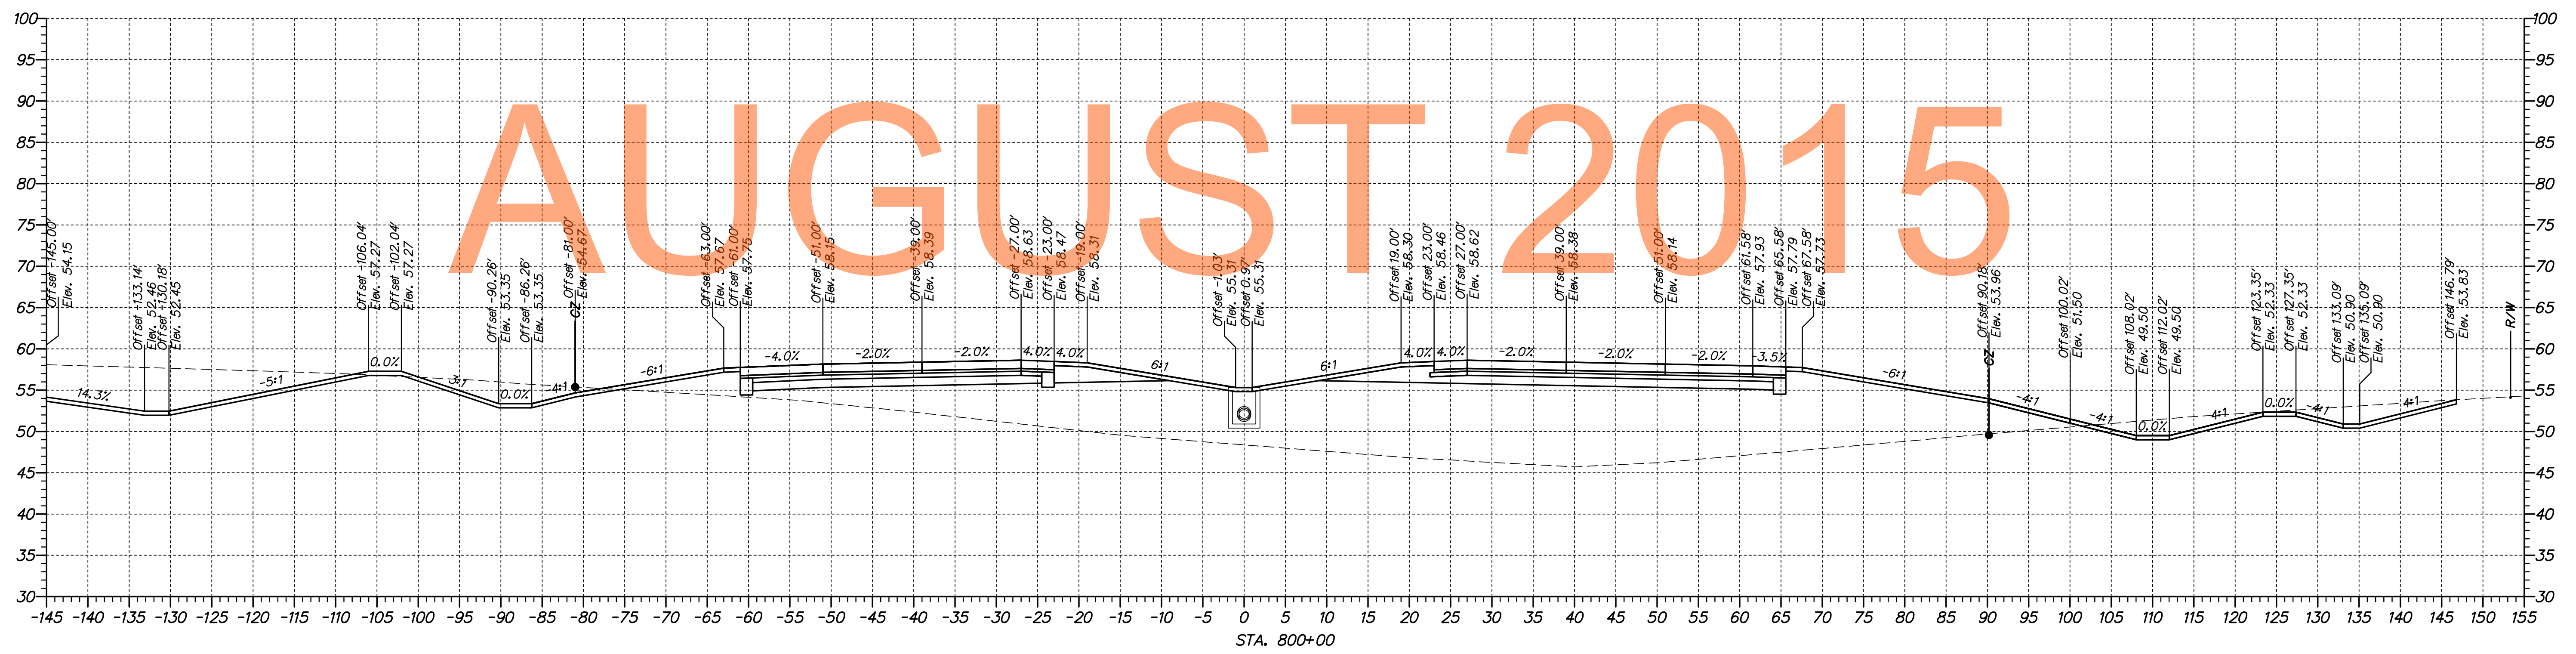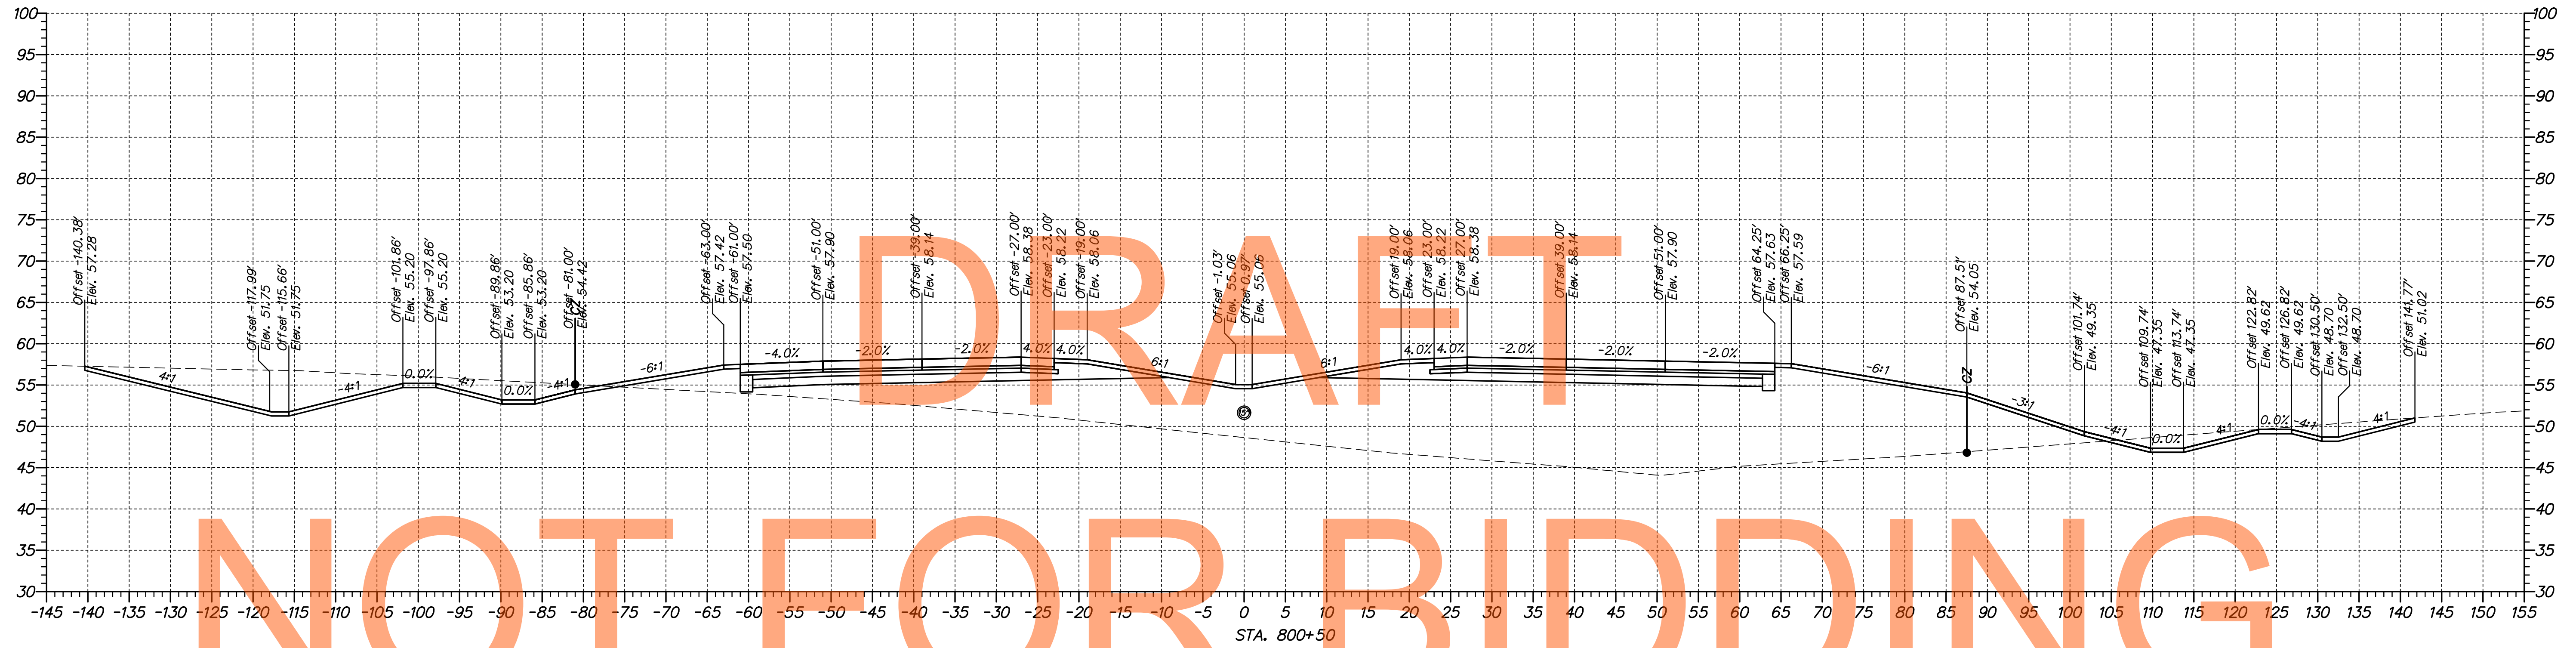

M:\316531-000\Contract\1A\CADD\VS002U301-1A-74900-80300.dgn  
 11/27/2014 3:40:03 PM



ADDENDUMS / REVISIONS	

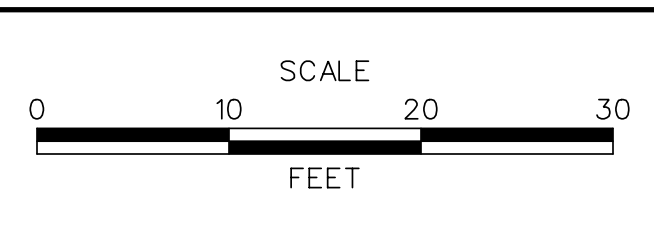


**US 301,  
SR 896 TO SR 1**

CONTRACT	BRIDGE NO.
T200911308	DESIGNED BY: MEF
COUNTY	CHECKED BY: TAO
NEW CASTLE	


**CROSS SECTIONS  
US 301 MAINLINE**

SHEET NO.	130
TOTAL SHTS.	337

NOT FOR BIDDING

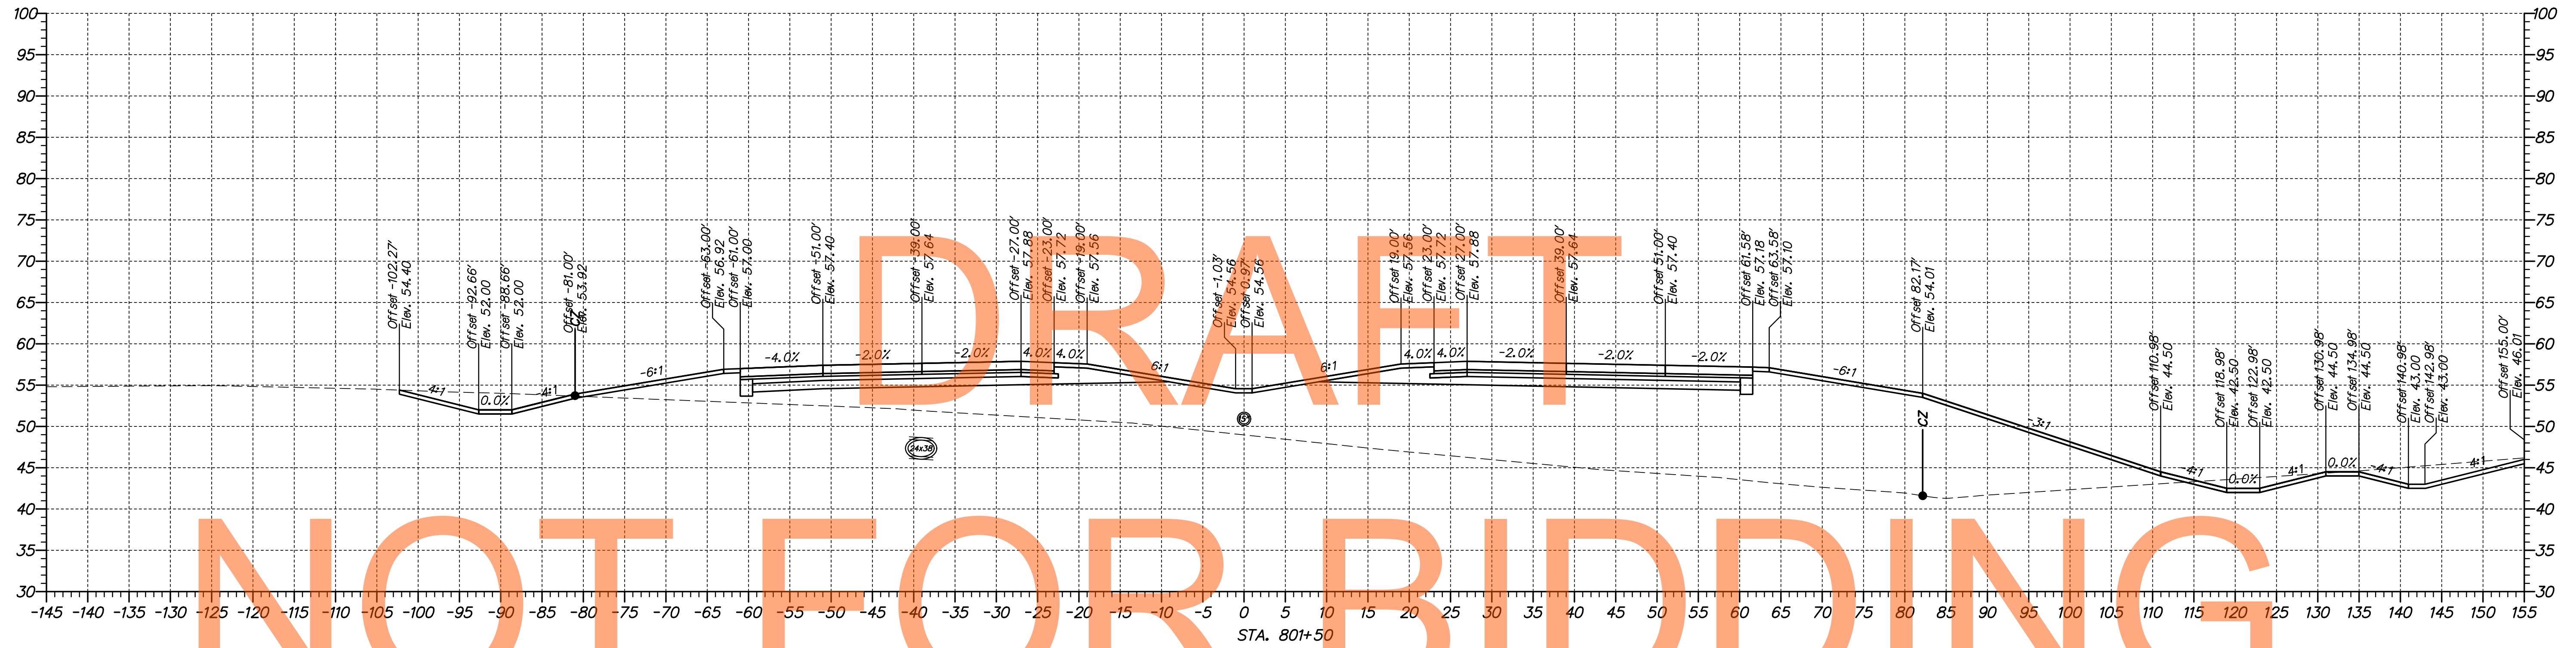


AUGUST 2015

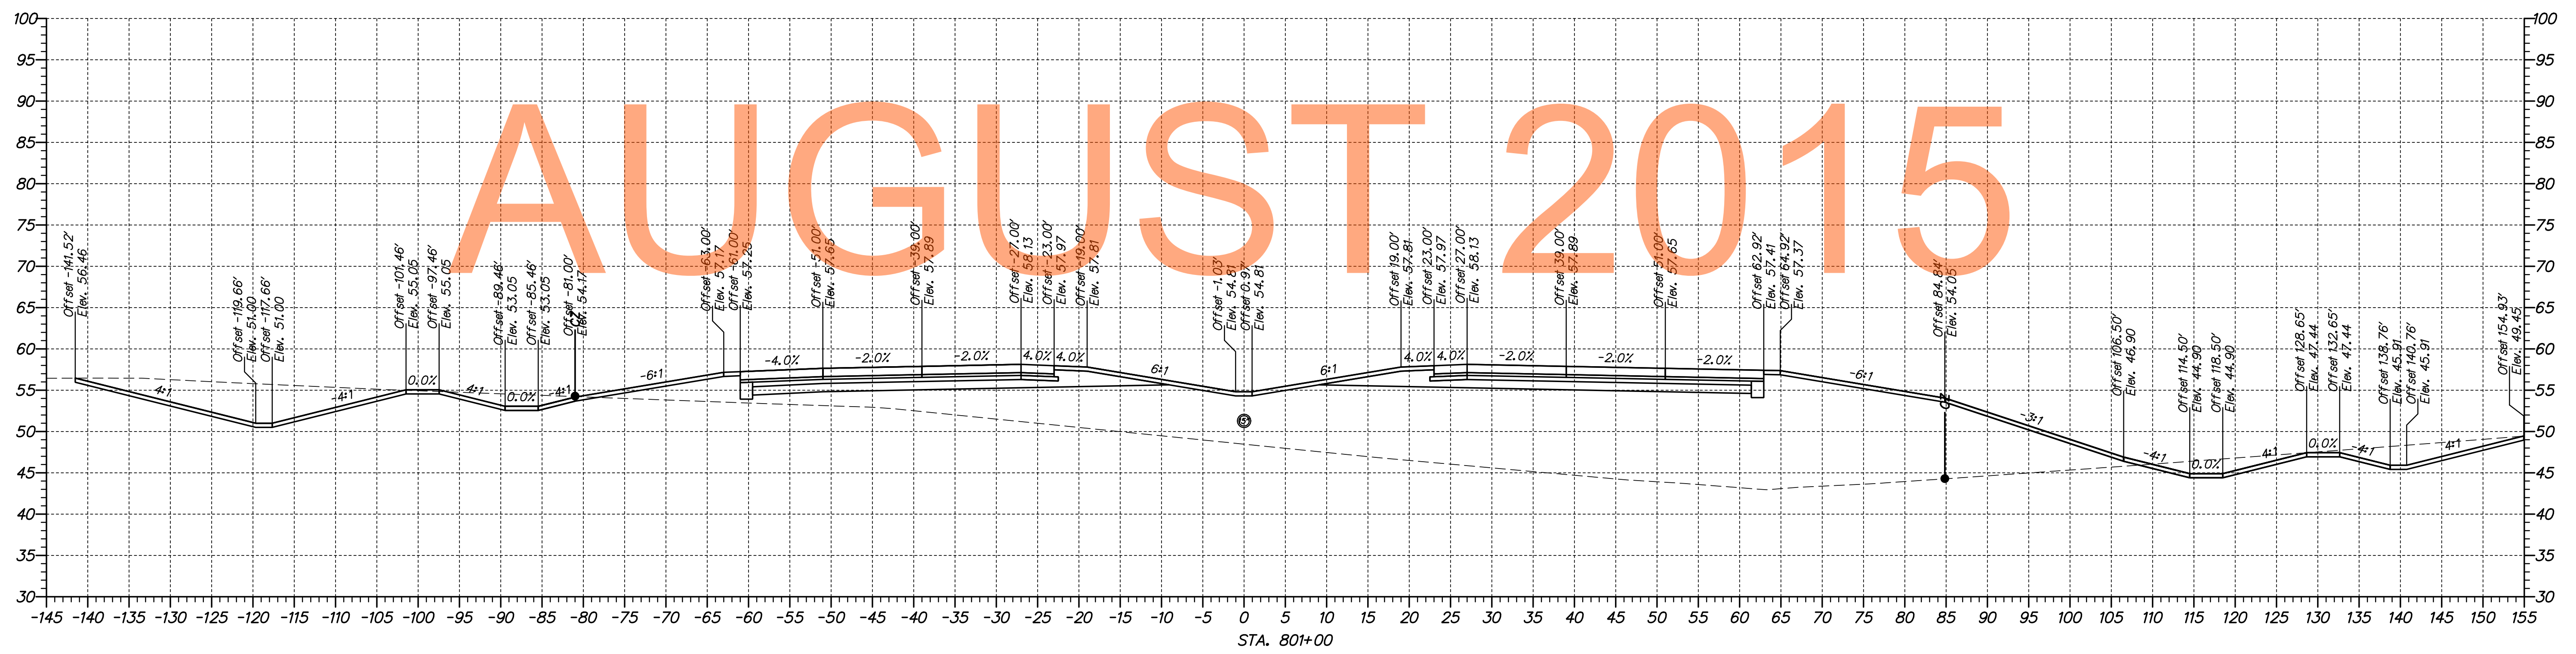

nc:\653-000\contract\la\cadd\XS002\301\_LA\_7490-80300\_revised.dgn 08/30/2014 10:59:55 AM



ADDENDUMS / REVISIONS	

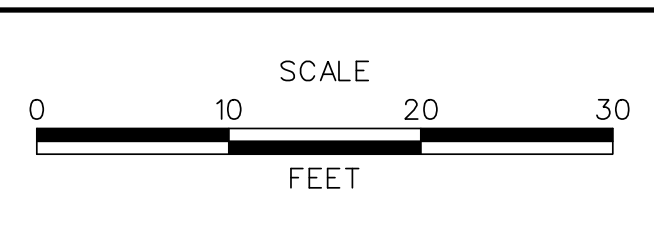


US 301,  
SR 896 TO SR 1


CONTRACT	BRIDGE NO.
T200911308	DESIGNED BY: MEF
COUNTY	CHECKED BY: TAO
NEW CASTLE	

CROSS SECTIONS  
US 301 MAINLINE

SHEET NO.	131
TOTAL SHTS.	337

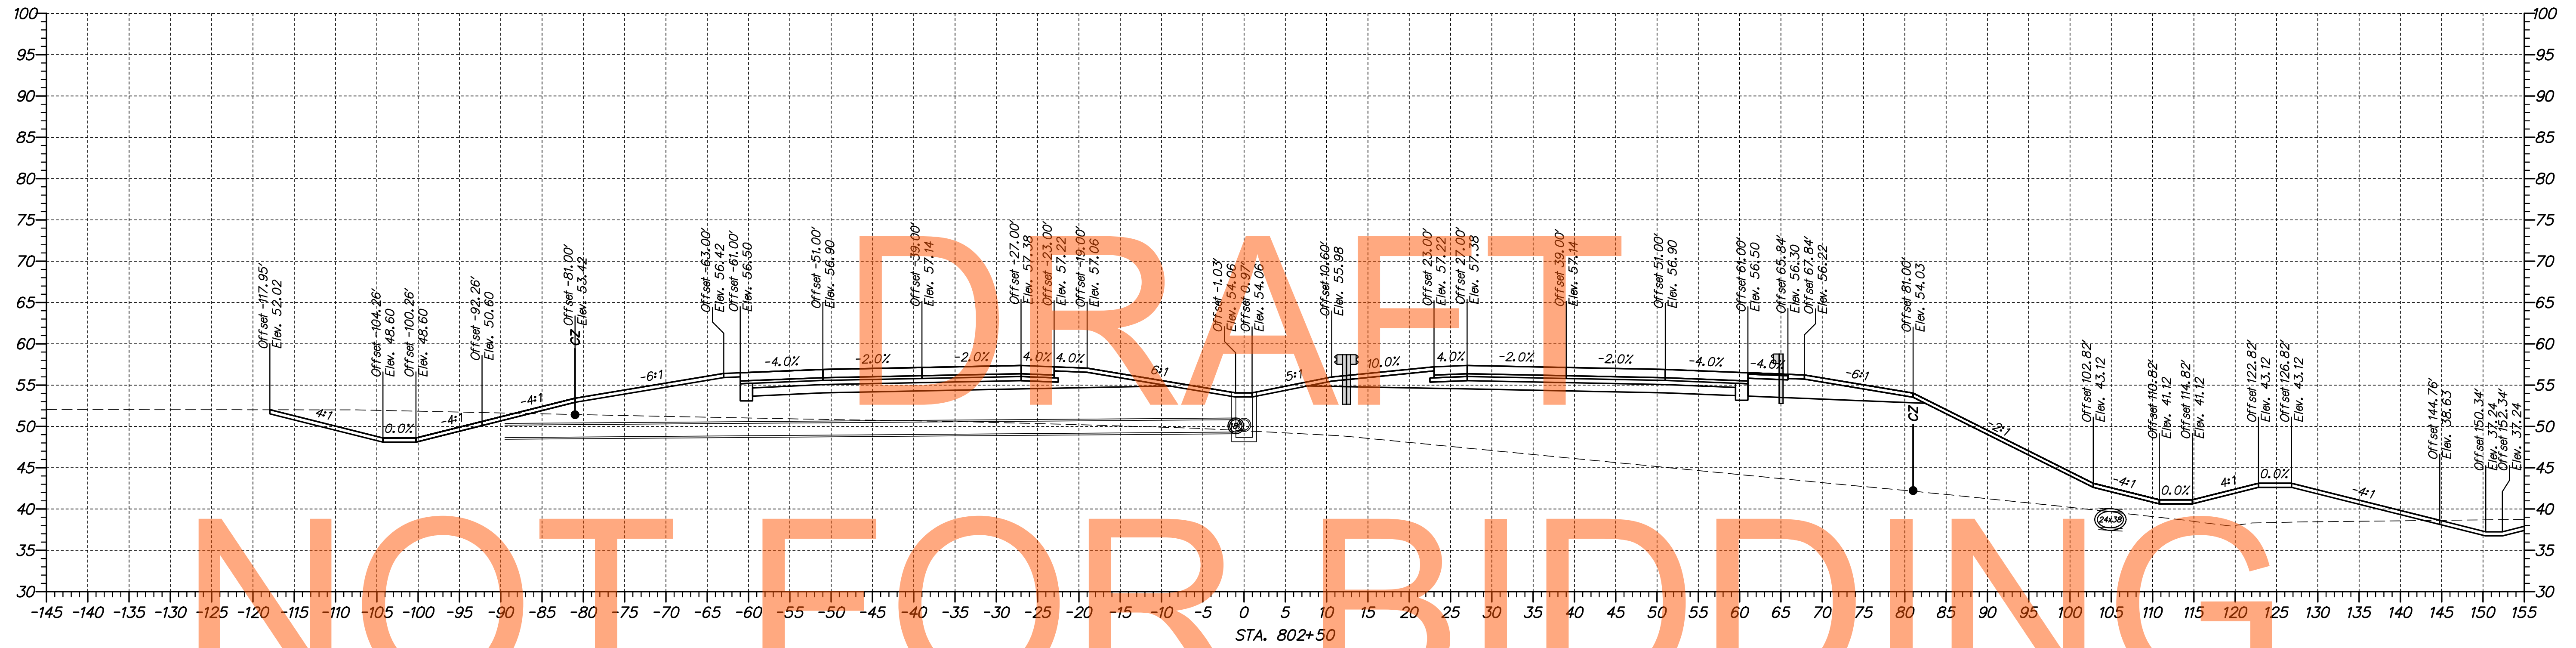

NOT FOR BIDDING

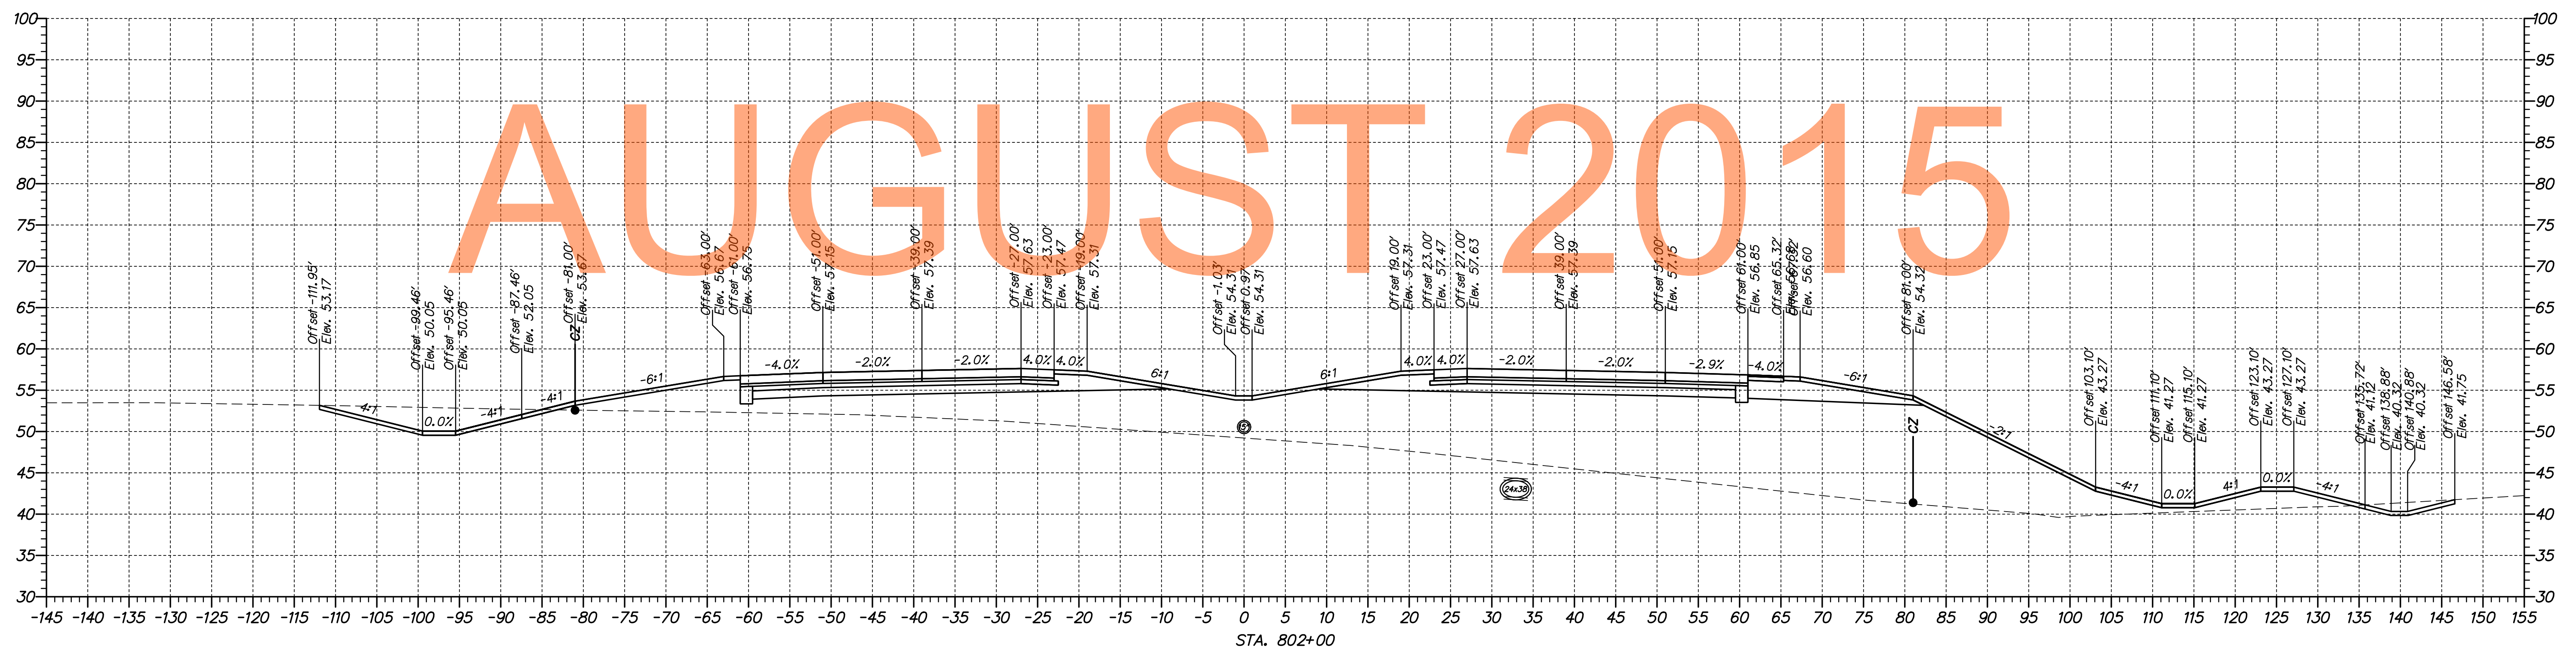


AUGUST 2015

p:\1653-000\sect\sect\1a\cead\XS002\301\_1A\_7490c-80300\_revised.dgn  
 07/30/2014 10:19:52 AM



ADDENDUMS / REVISIONS	

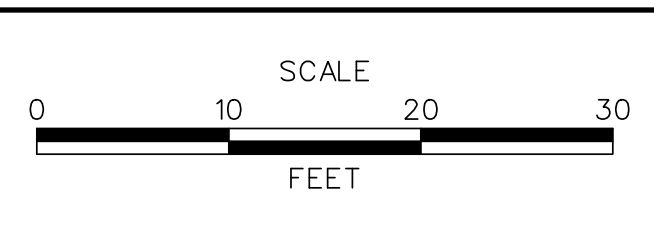

**US 301,  
SR 896 TO SR 1**

CONTRACT	BRIDGE NO.
T200911308	
COUNTY	DESIGNED BY: MEF
NEW CASTLE	CHECKED BY: TAO

**CROSS SECTIONS  
US 301 MAINLINE**


SHEET NO.
132
TOTAL SHTS.
337



# DRAFT

# NOT FOR BIDDING


# AUGUST 2015

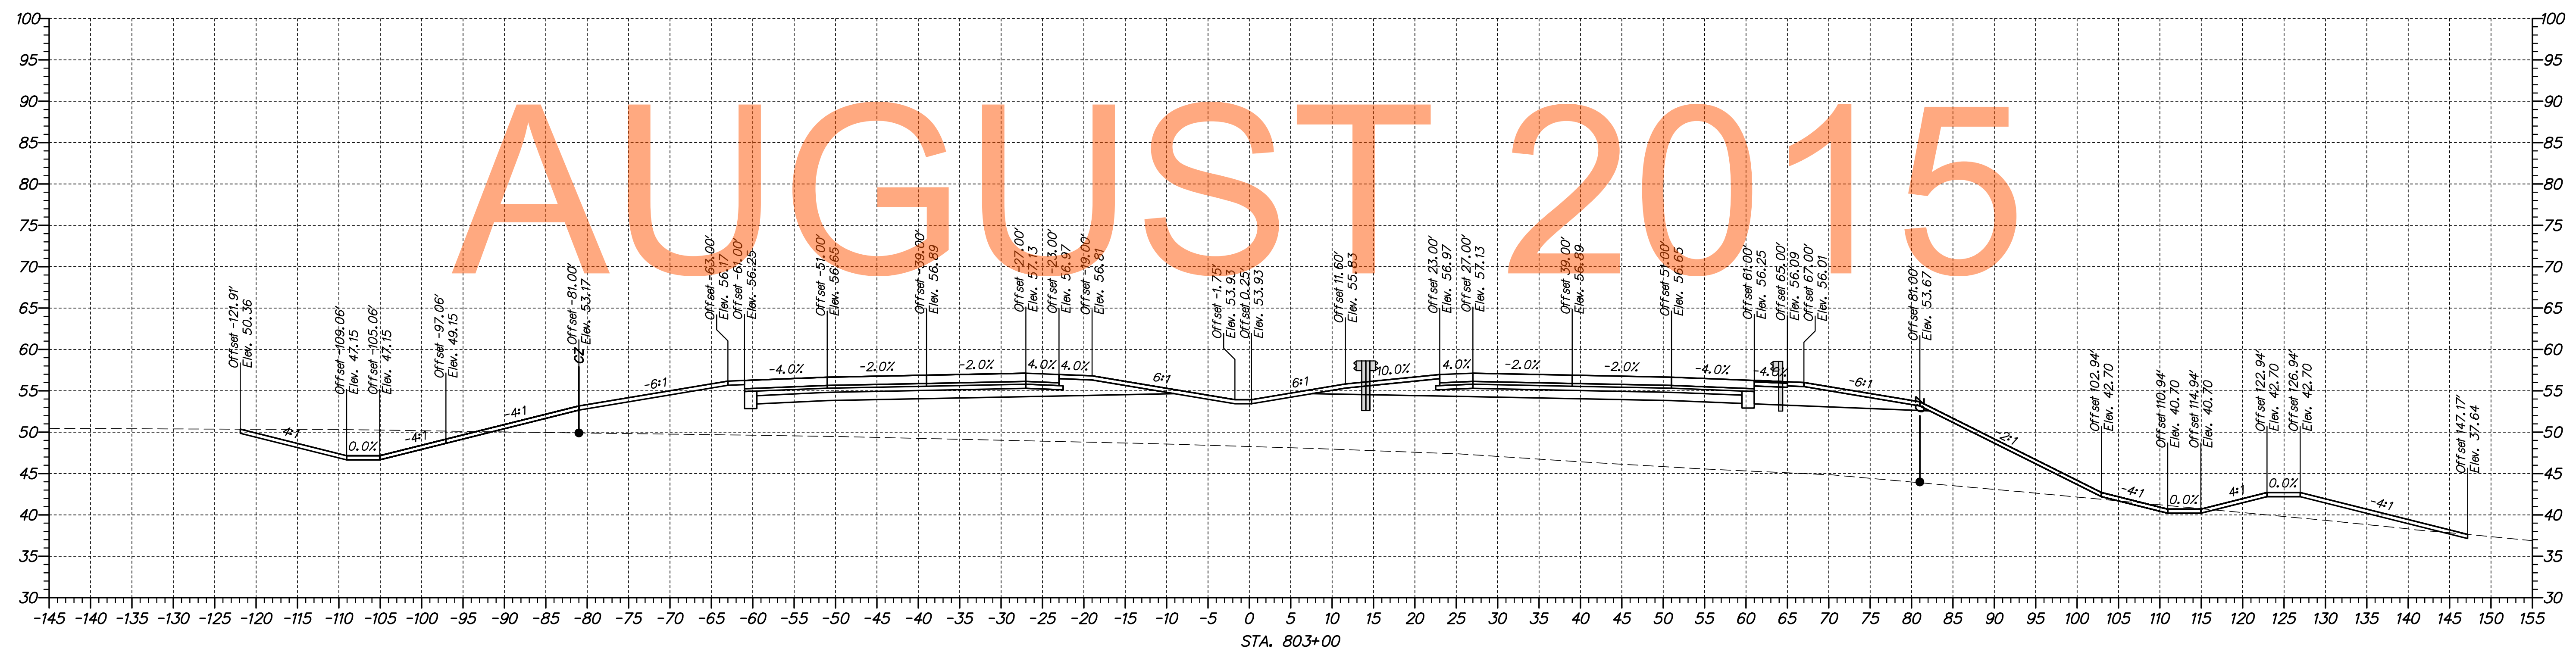

n:\1653-000\contract\la\cedar\XS002\301\_LA\_74900-80300\_revised.dgn  
 08/30/2014 10:19:54 AM



ADDENDUMS / REVISIONS	



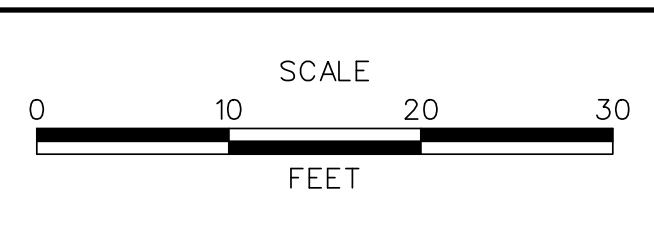


**US 301,  
SR 896 TO SR 1**

CONTRACT T200911308	BRIDGE NO.
COUNTY NEW CASTLE	DESIGNED BY: MEF
	CHECKED BY: TAO

**CROSS SECTIONS  
US 301 MAINLINE**

SHEET NO. 133
TOTAL SHTS. 337

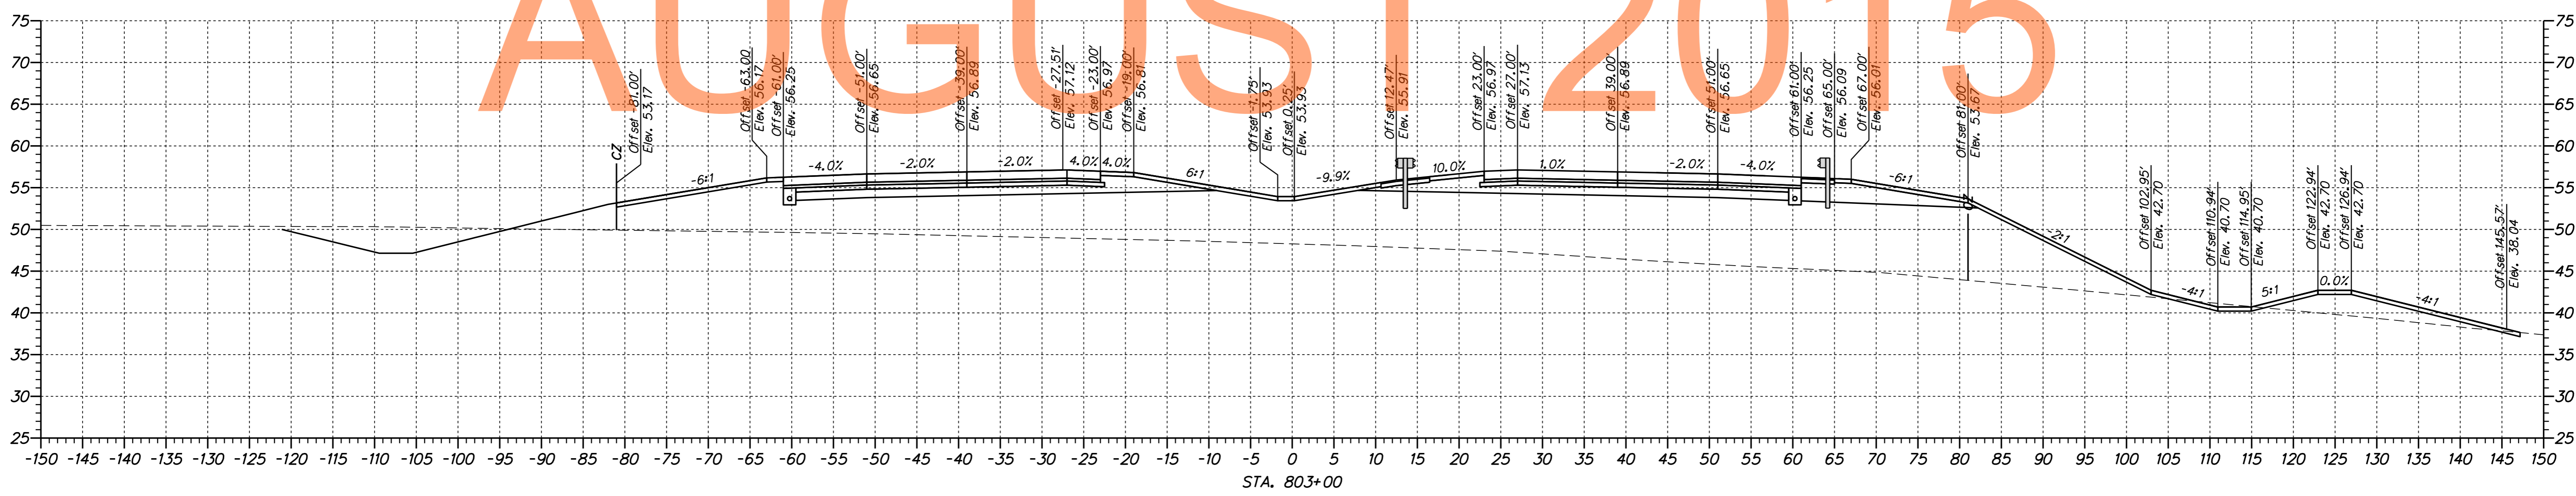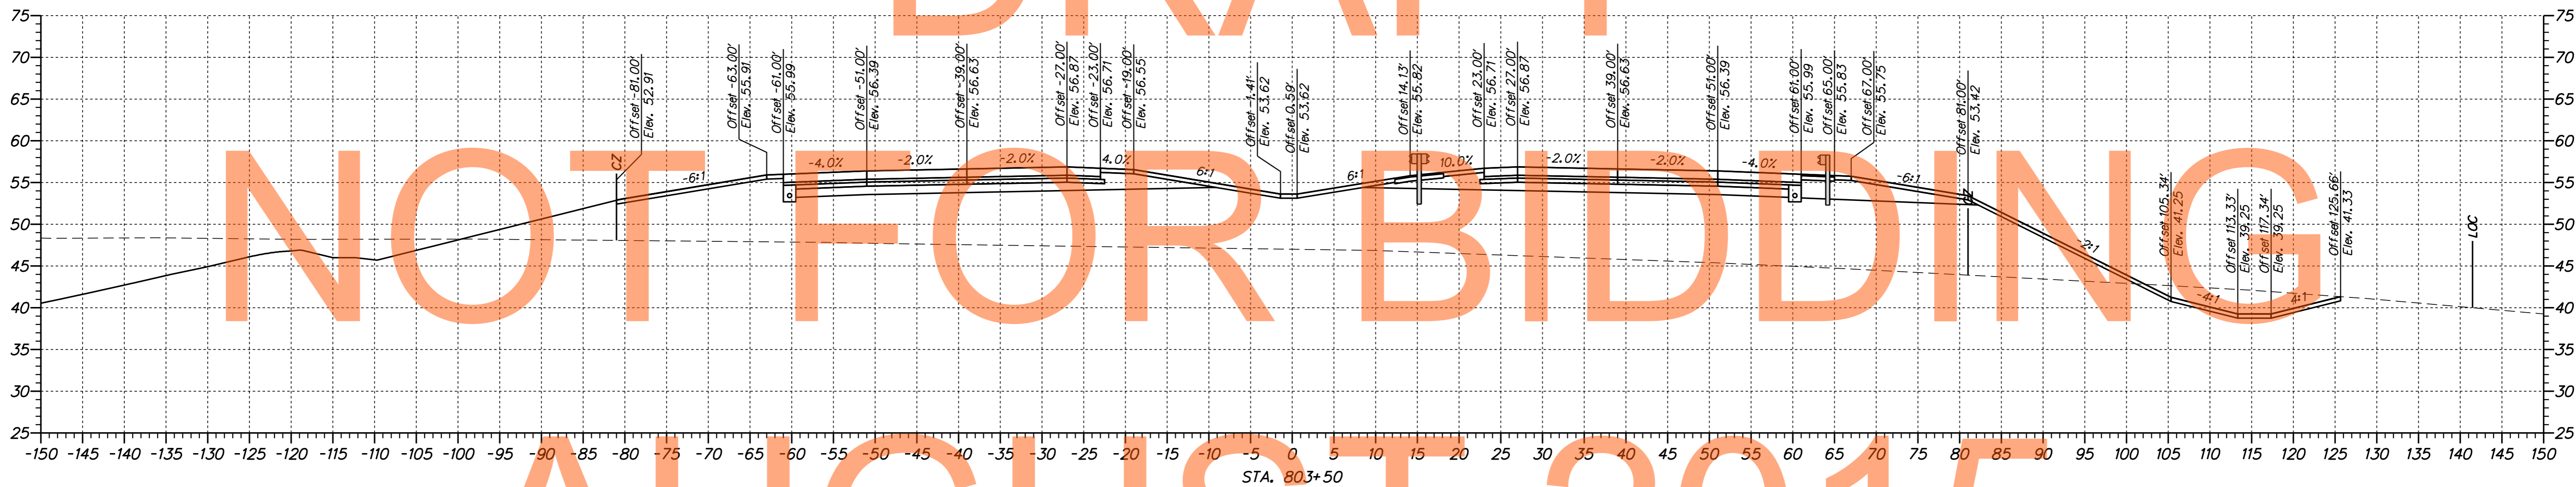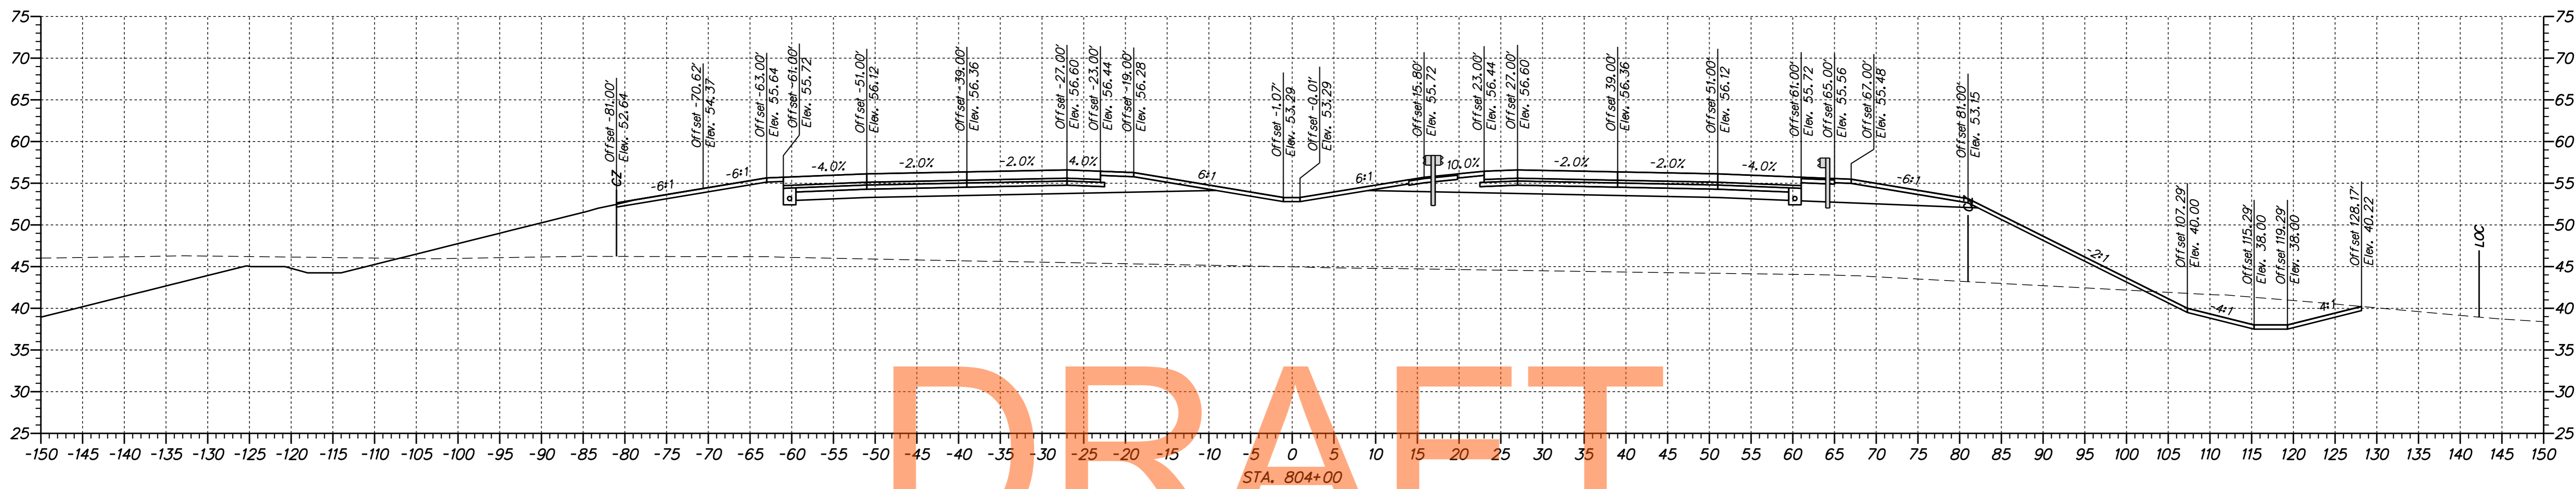


DRAFT  
NOT FOR BIDDING  
AUGUST 2015

M:\31653\000\CONTRACT 14\CADD\X500IU301\_Mainline\_1A.dgn 8/2/2015 10:34:32 AM



ADDENDUMS / REVISIONS	

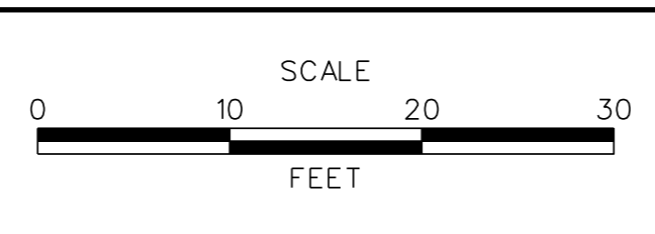

US 301,  
SR 896 TO SR 1

CONTRACT T200911308	BRIDGE NO.
COUNTY NEW CASTLE	DESIGNED BY: JAD
	CHECKED BY: BRT




CROSS SECTIONS  
US 301 MAINLINE

SHEET NO. 134
TOTAL SHTS. 337

DRAFT

NOT FOR BIDDING


AUGUST 2015

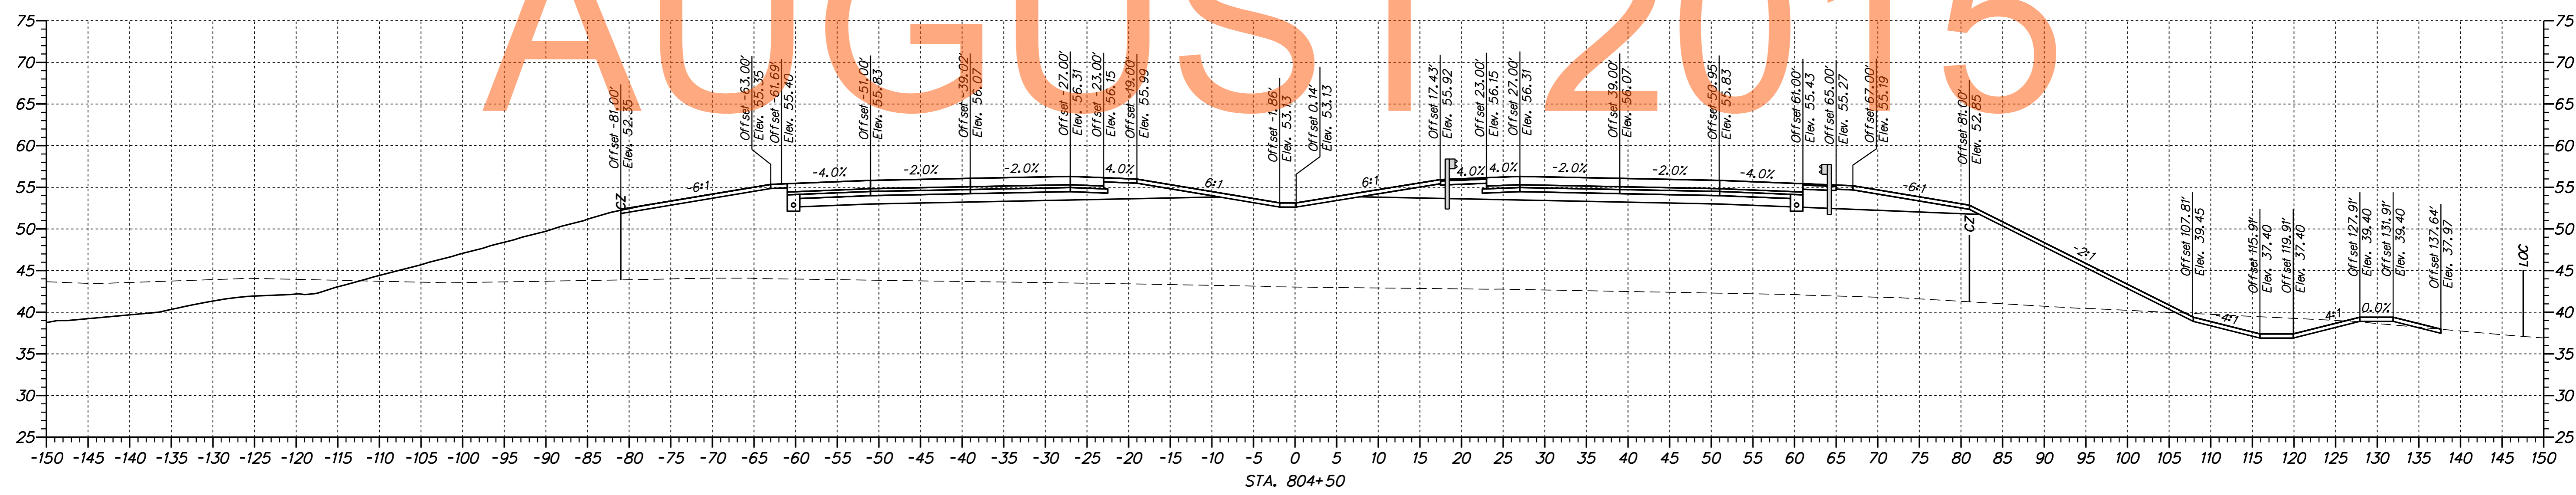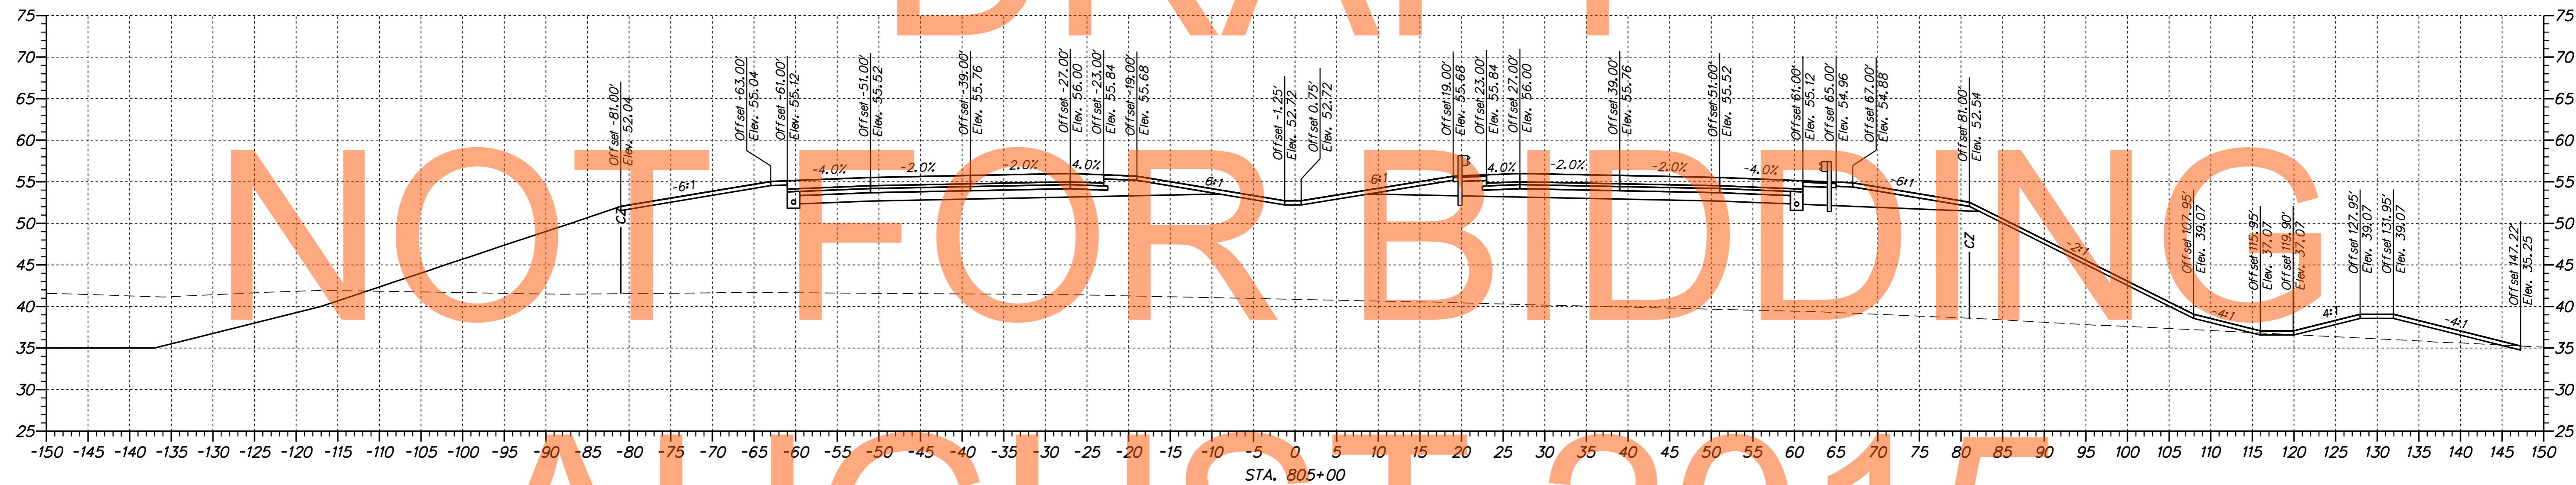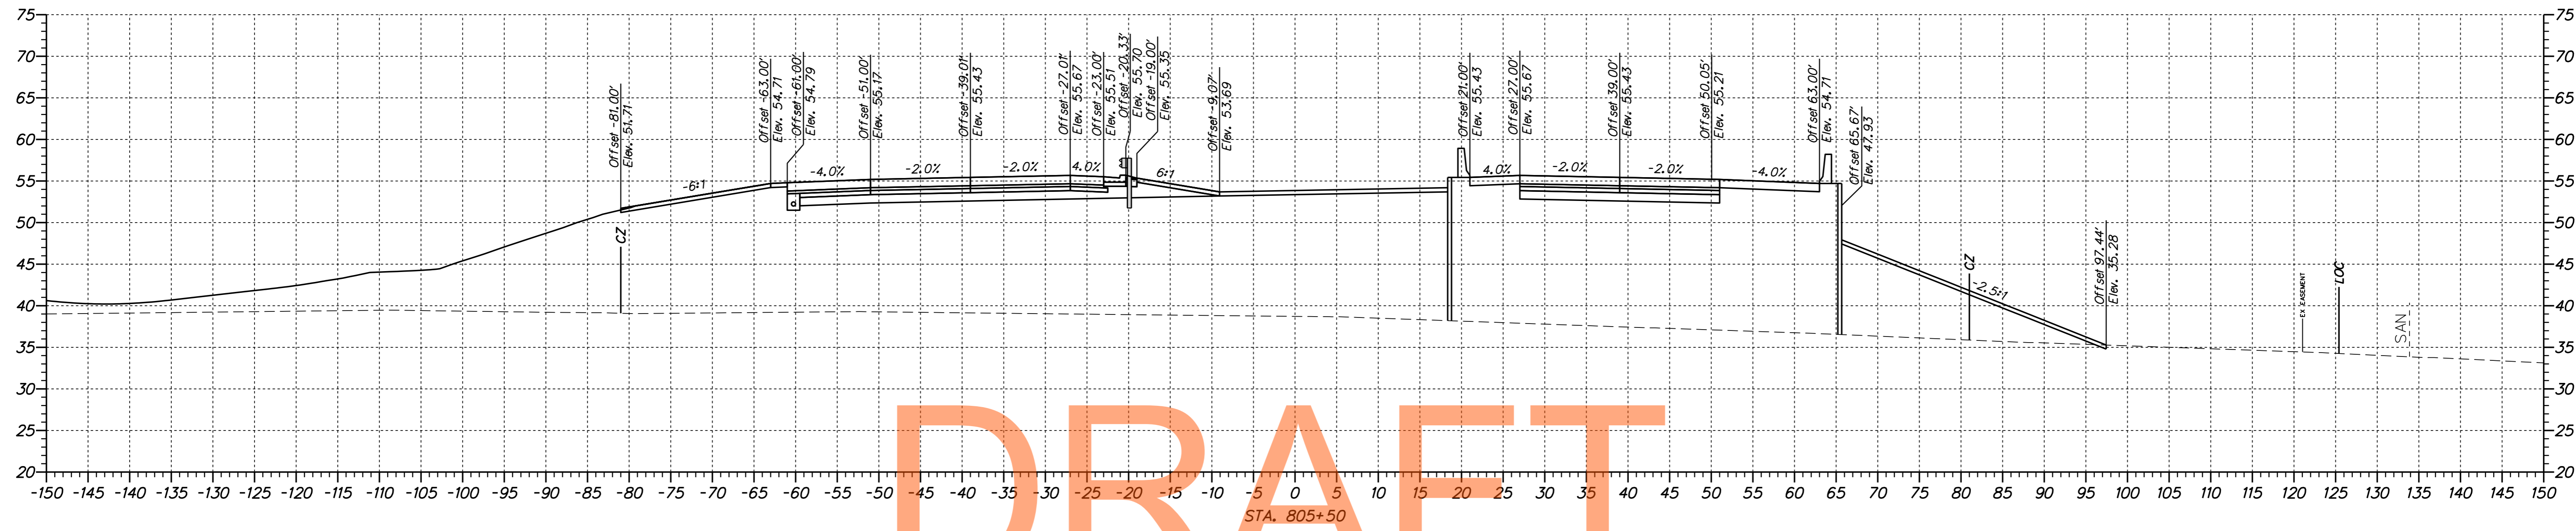

\\NAS1653\000\CONTRACT\14\CADD\X500U101\_Marline\_1A.dgn 8/2/2015 10:34:32 AM



ADDENDUMS / REVISIONS	

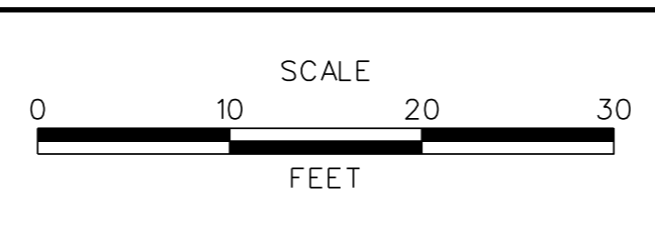

US 301,  
SR 896 TO SR 1

CONTRACT	BRIDGE NO.
T200911308	DESIGNED BY: JAD
COUNTY	CHECKED BY: BRT
NEW CASTLE	


CROSS SECTIONS US 301 MAINLINE	
SHEET NO.	135
TOTAL SHTS.	337

No. 31653-000, CONTRACT 14-CAD04X500U301\_Maintenance\_1A.dgn  
 8/27/2015 10:34:32 AM



**DELAWARE**  
**DEPARTMENT OF TRANSPORTATION**

ADDENDUMS / REVISIONS



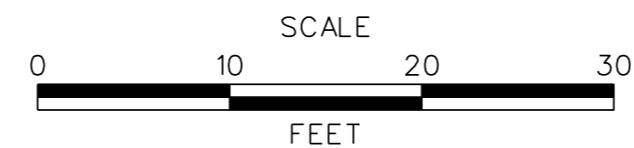


**US 301,**  
**SR 896 TO SR 1**

CONTRACT	BRIDGE NO.
T200911308	DESIGNED BY: JAD
COUNTY	CHECKED BY: BRT
NEW CASTLE	



**CROSS SECTIONS**  
**US 301 MAINLINE**

SHEET NO.
136
TOTAL SHTS.
337

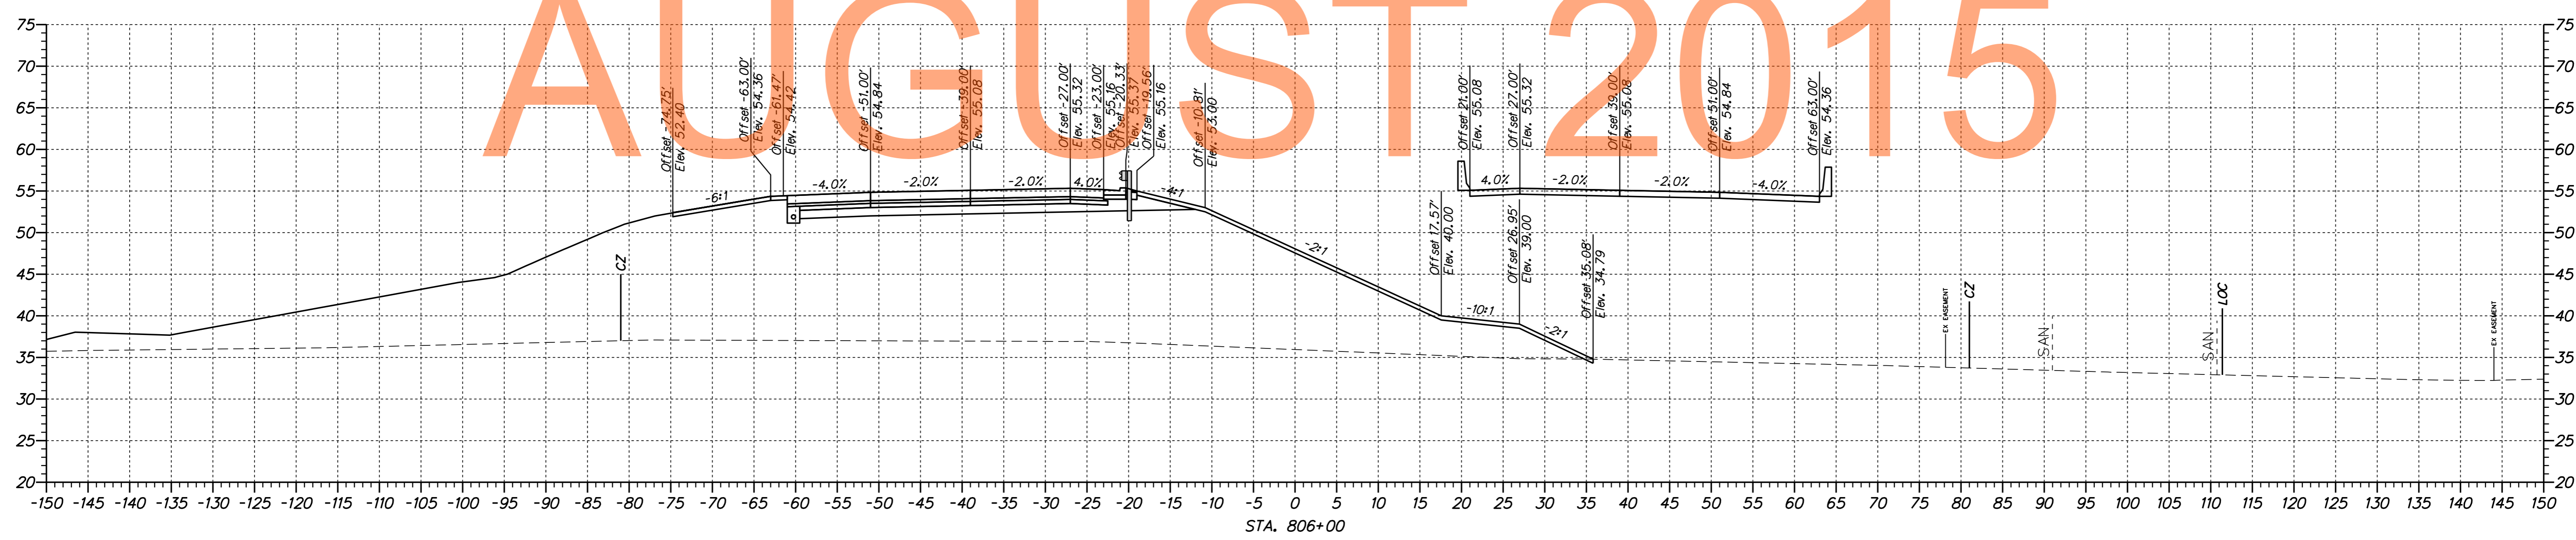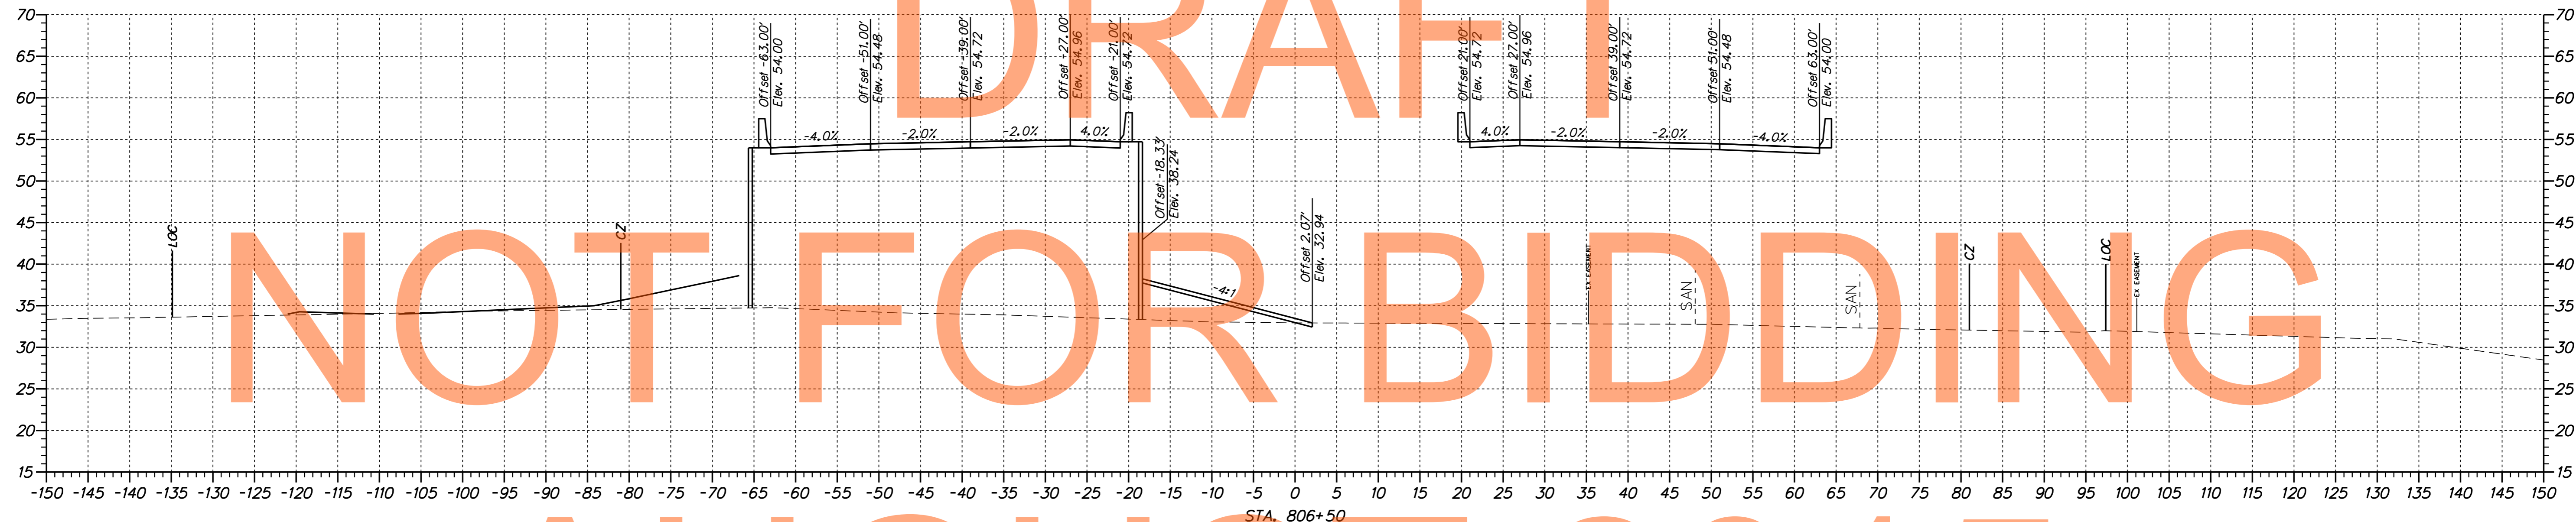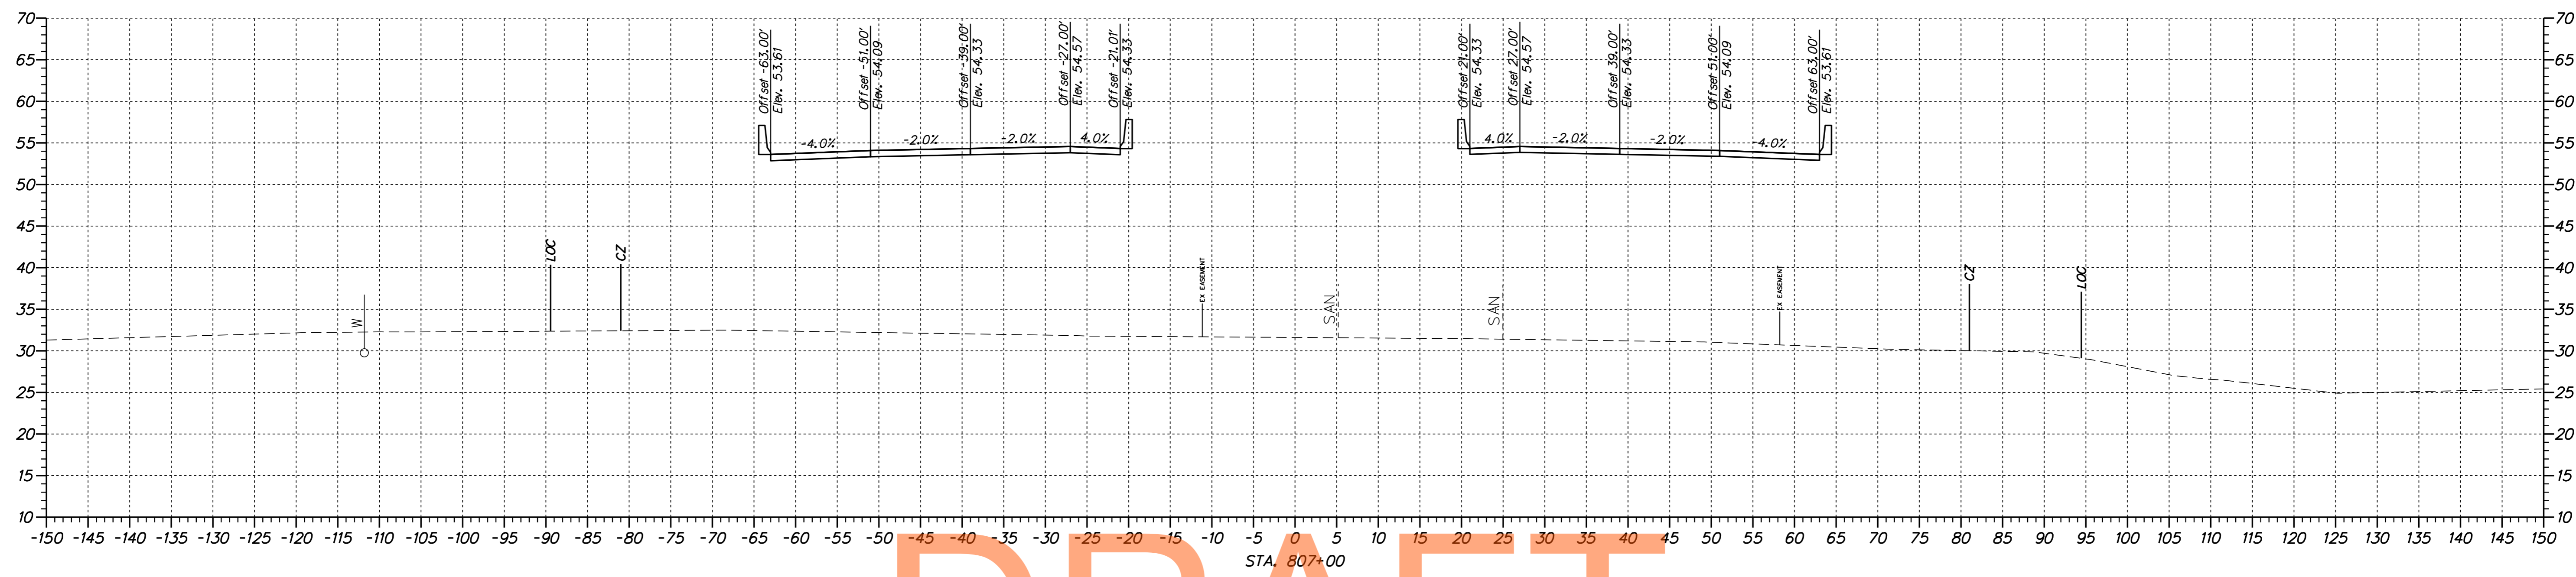

DRAFT  
 NOT FOR BIDDING  
 AUGUST 2015

M:\31653\000\CONTRACT 14\CADD\X500U301\_Mainline\_1A.dgn  
 8/2/2015 10:24:12 AM

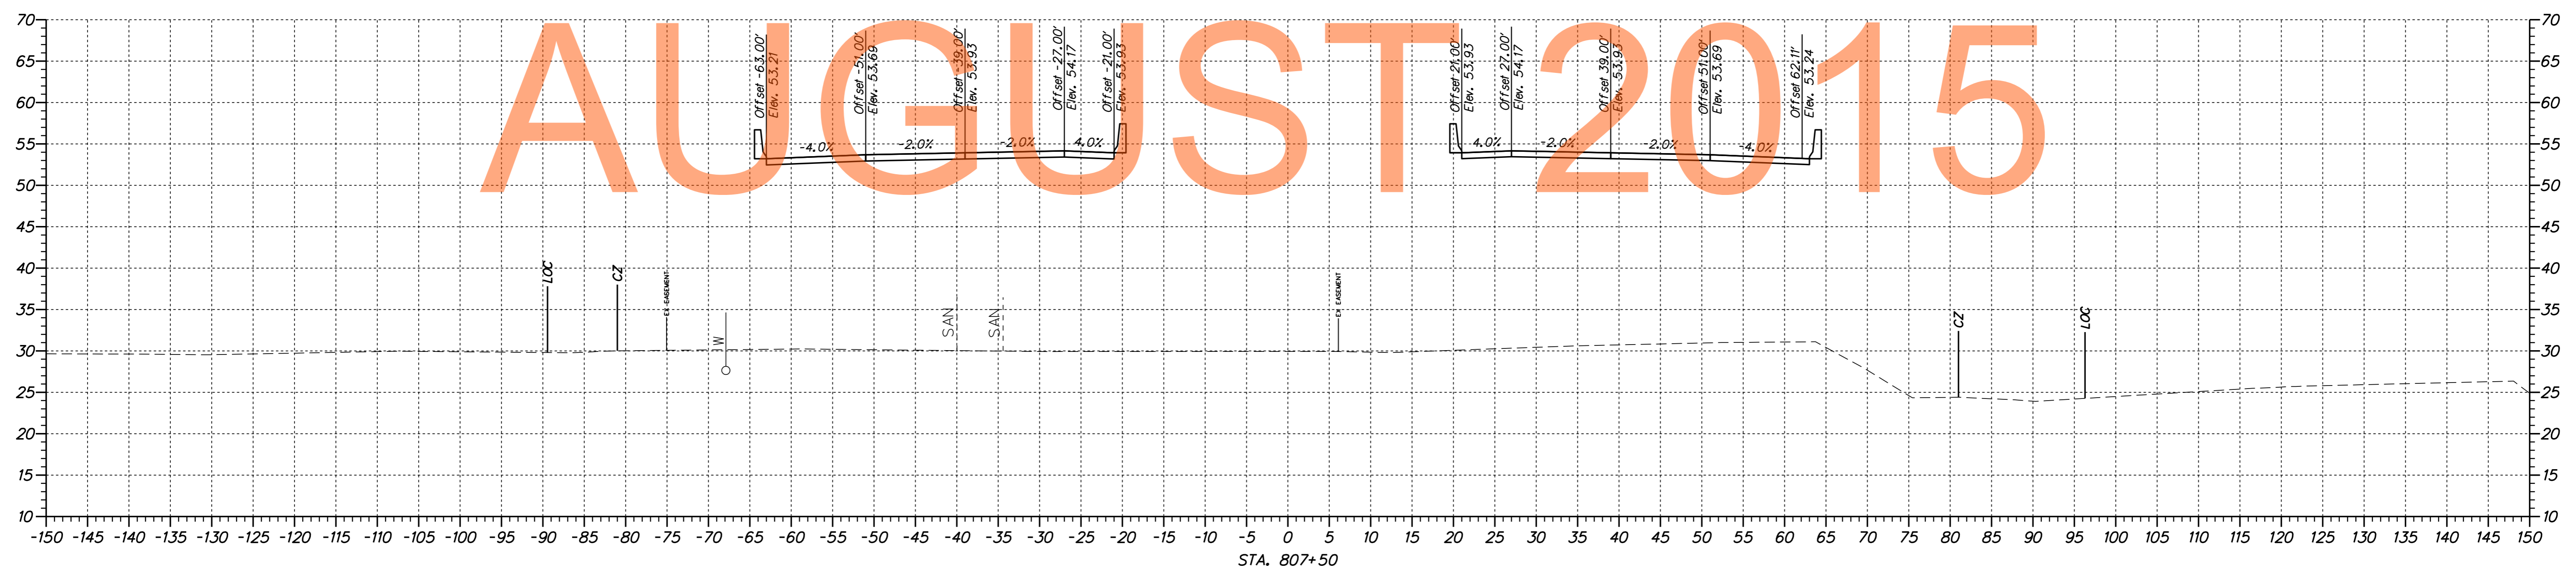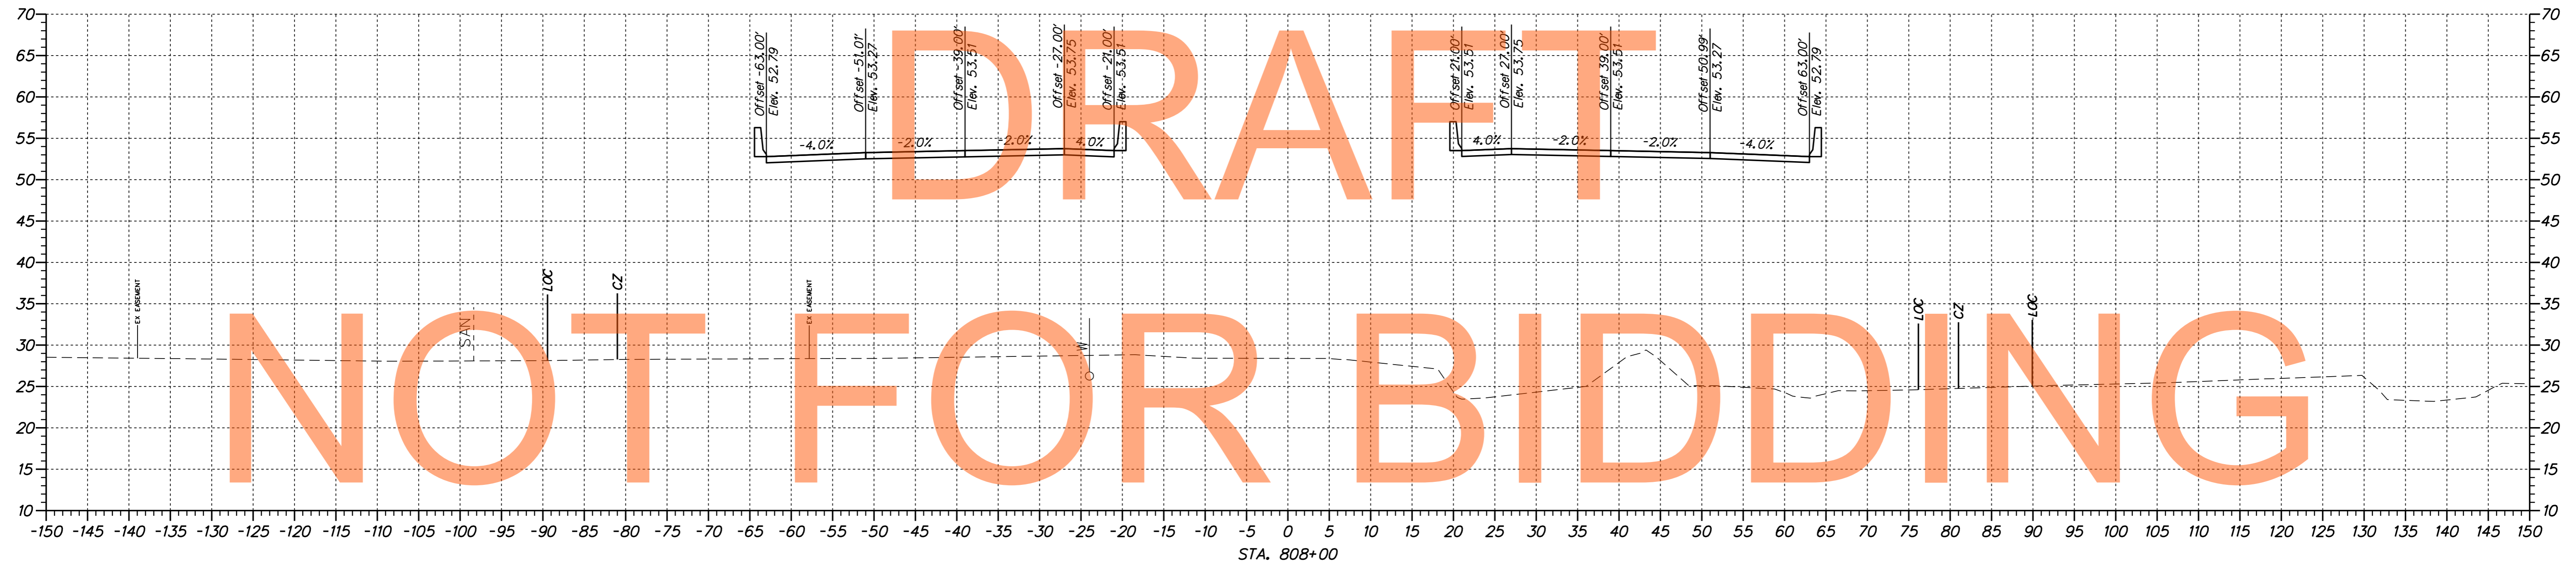


NOT FOR BIDDING

AUGUST 2015



ADDENDUMS / REVISIONS	

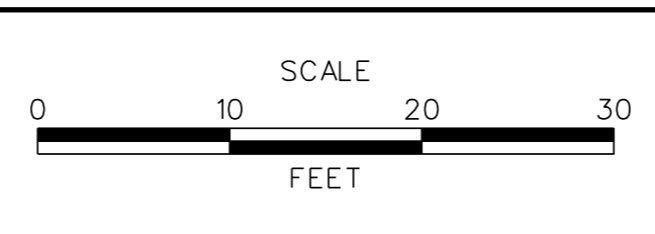


**US 301,  
SR 896 TO SR 1**

CONTRACT T200911308	BRIDGE NO.
COUNTY NEW CASTLE	DESIGNED BY: JAD
	CHECKED BY: BRT

<b>CROSS SECTIONS US 301 MAINLINE</b>
SHEET NO. 137 TOTAL SHTS. 337

# NOT FOR BIDDING

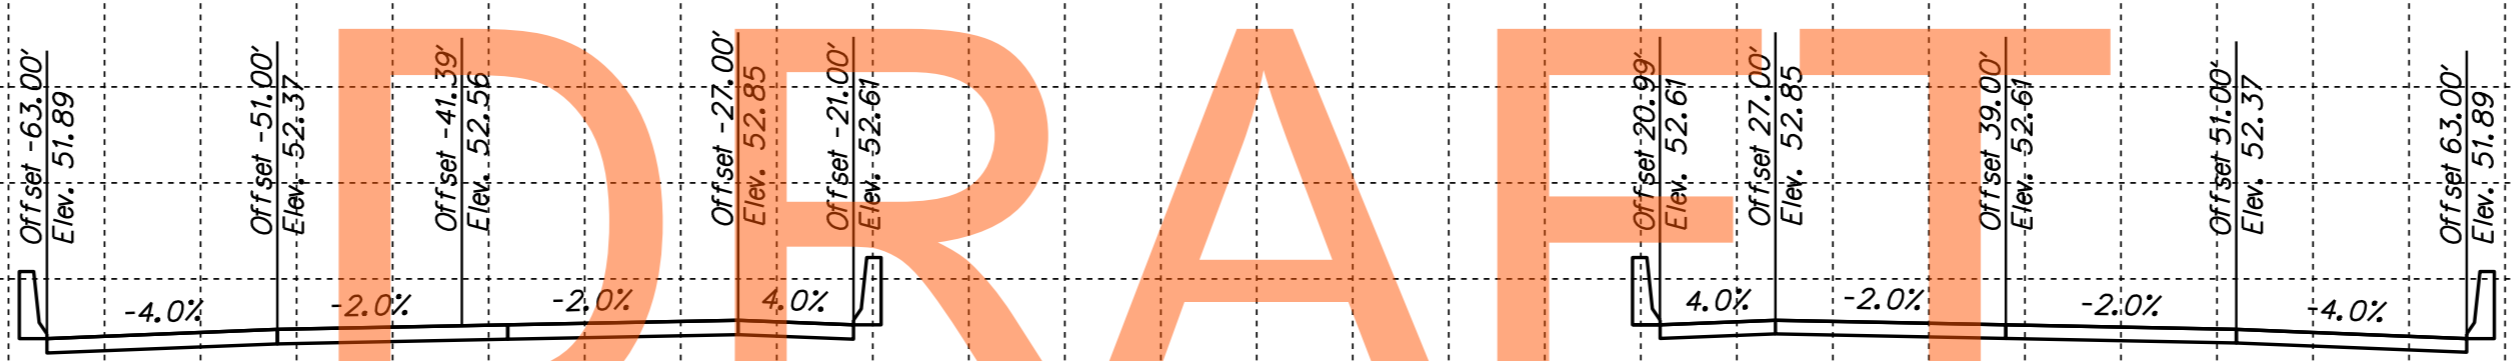

STA. 809+00

# AUGUST 2015




STA. 808+50

M:\31653\000\CONTRACT 14\CADD\X500U301\_Markline\_1A.dgn  
 8/2/2015 10:24:42 AM



ADDENDUMS / REVISIONS	

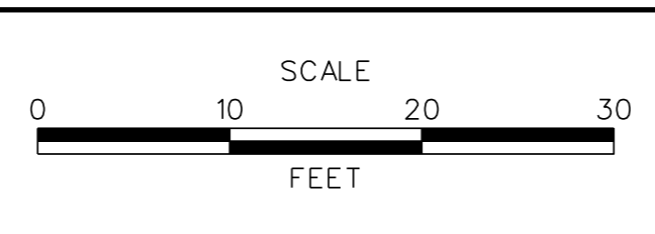

US 301,  
SR 896 TO SR 1



CONTRACT T200911308	BRIDGE NO. 
COUNTY NEW CASTLE	DESIGNED BY: JAD
	CHECKED BY: BRT

CROSS SECTIONS  
US 301 MAINLINE

SHEET NO. 138	TOTAL SHTS. 337
------------------	--------------------

# DRAFT


# NOT FOR BIDDING

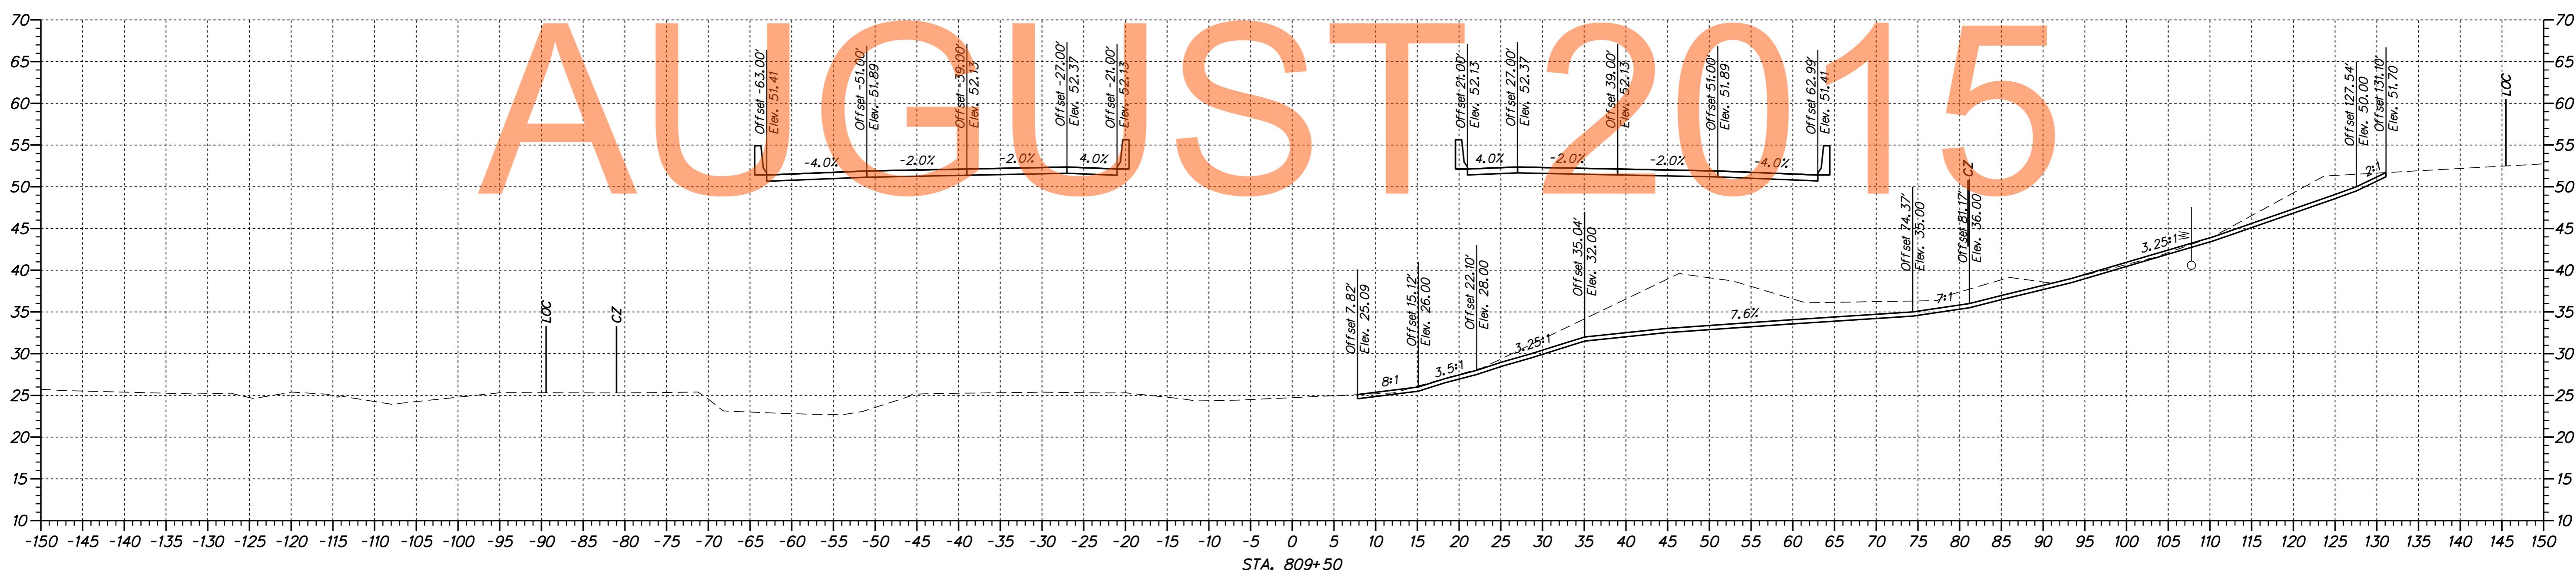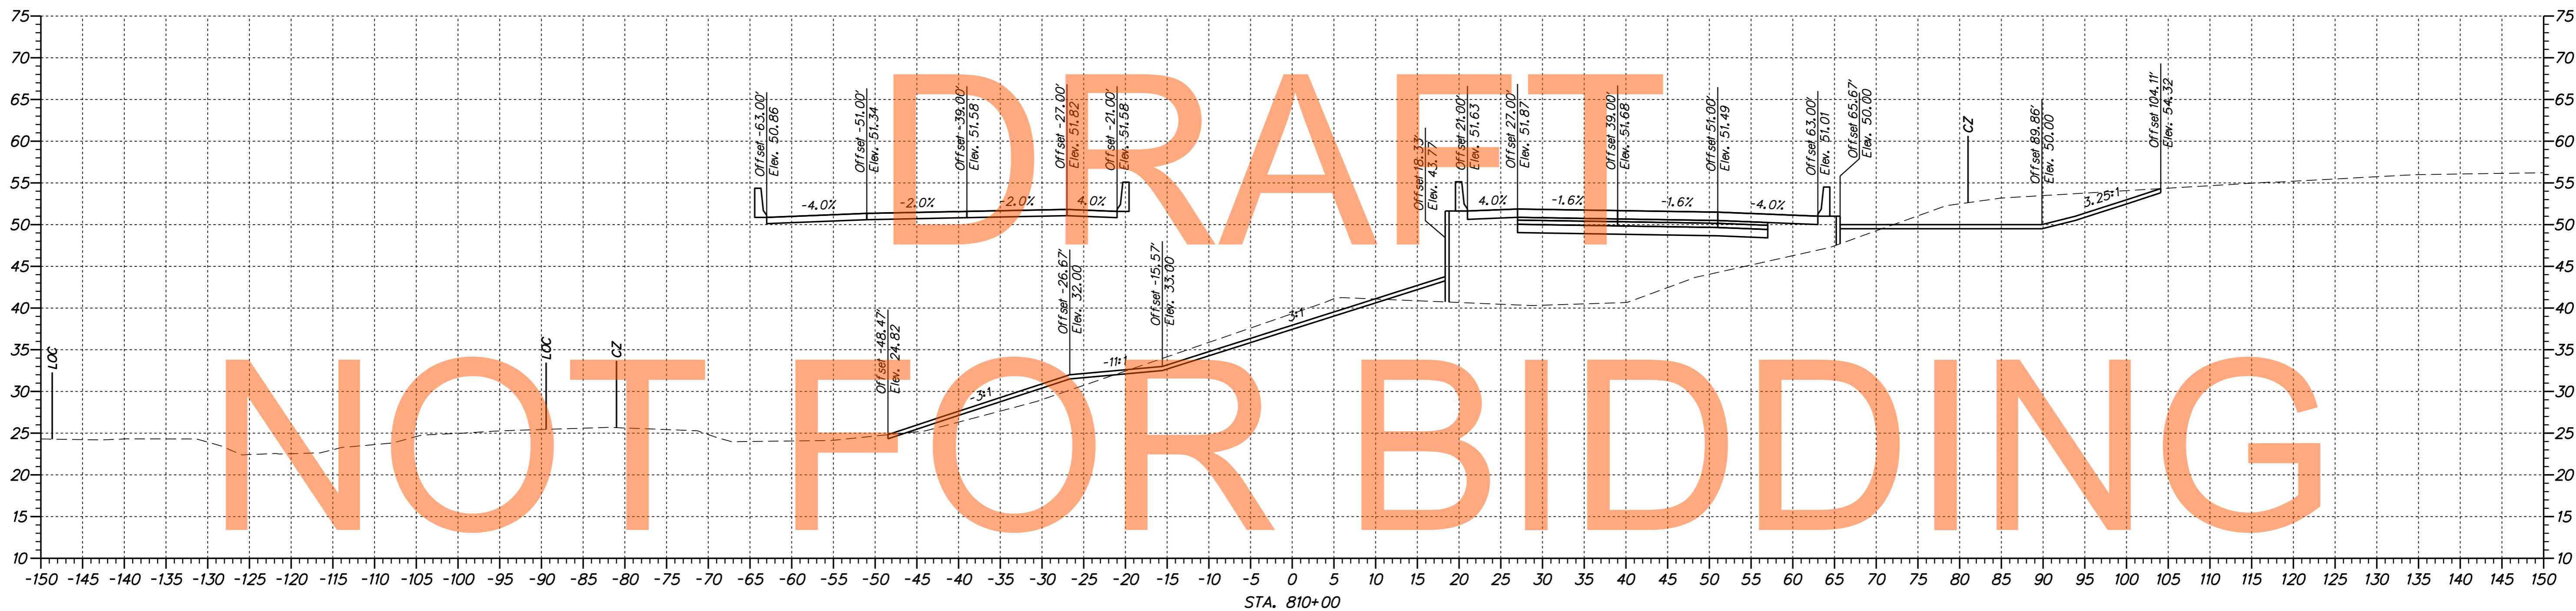

No. 31653-000-CONTRACT  
 8/2/2015 10:34:32 AM  
 I:\CADD\X500U301\_Marline\_1A.dgn



ADDENDUMS / REVISIONS	

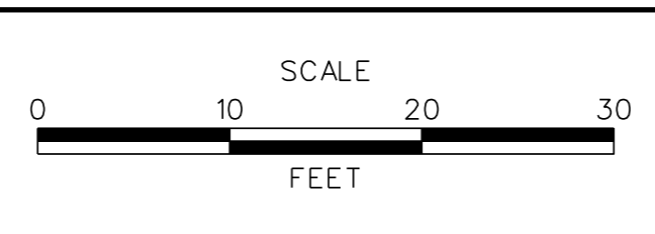



**US 301,  
SR 896 TO SR 1**

CONTRACT T200911308	BRIDGE NO.
COUNTY NEW CASTLE	DESIGNED BY: JAD
	CHECKED BY: BRT

<b>CROSS SECTIONS US 301 MAINLINE</b>	SHEET NO. 139
	TOTAL SHTS. 337

# DRAFT


# NOT FOR BIDDING

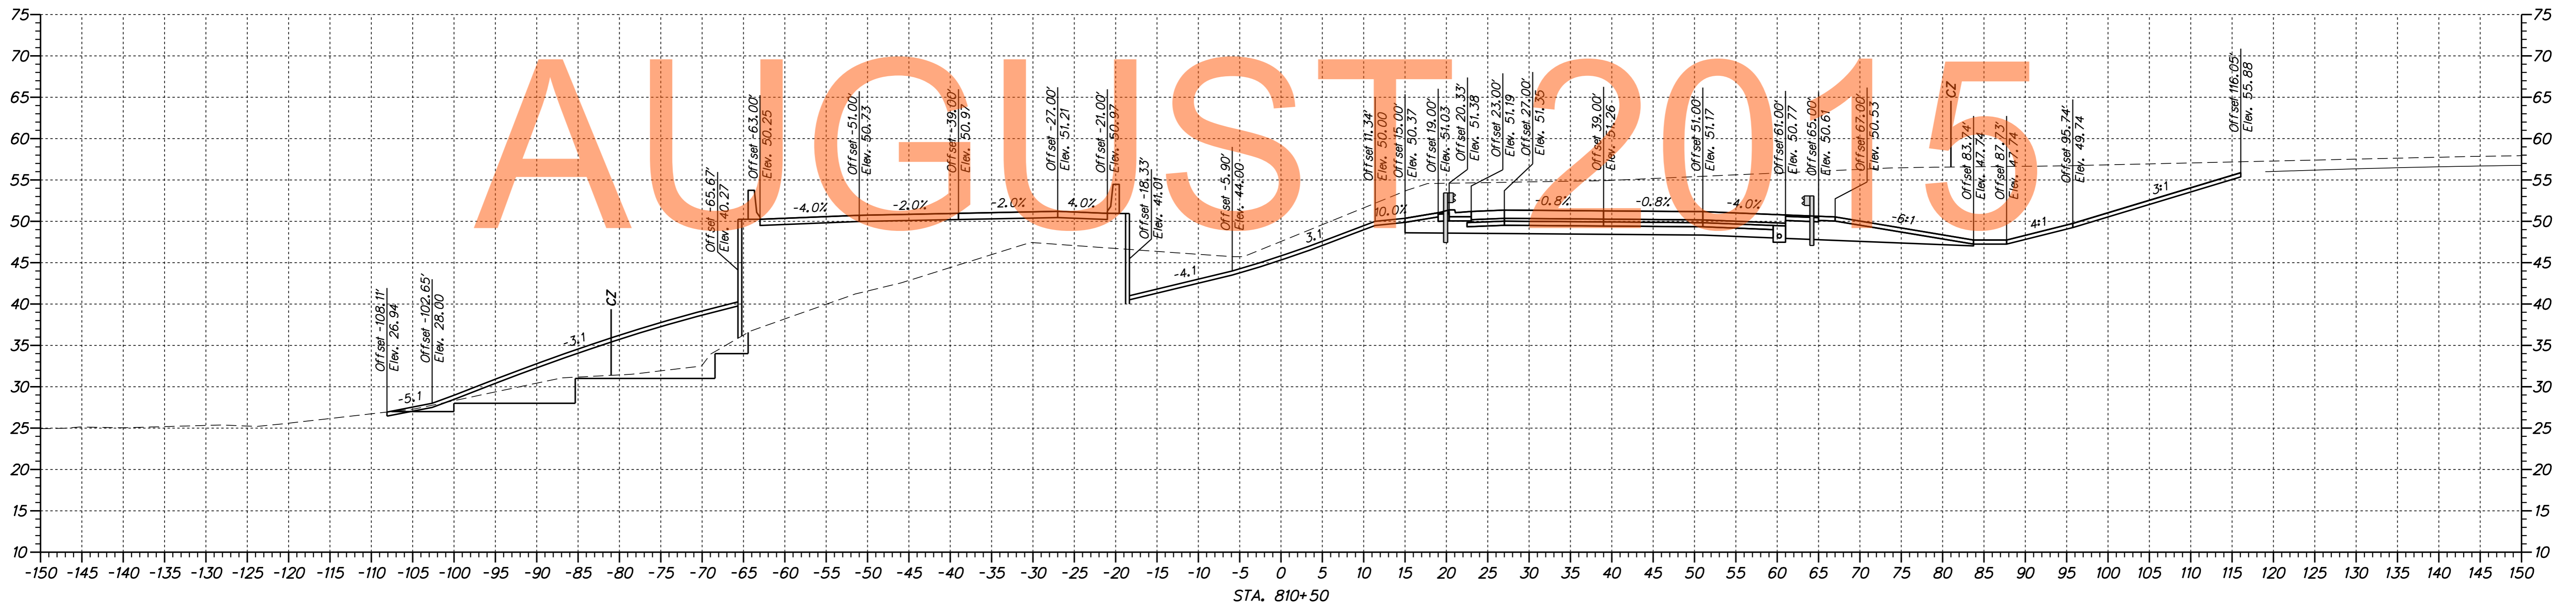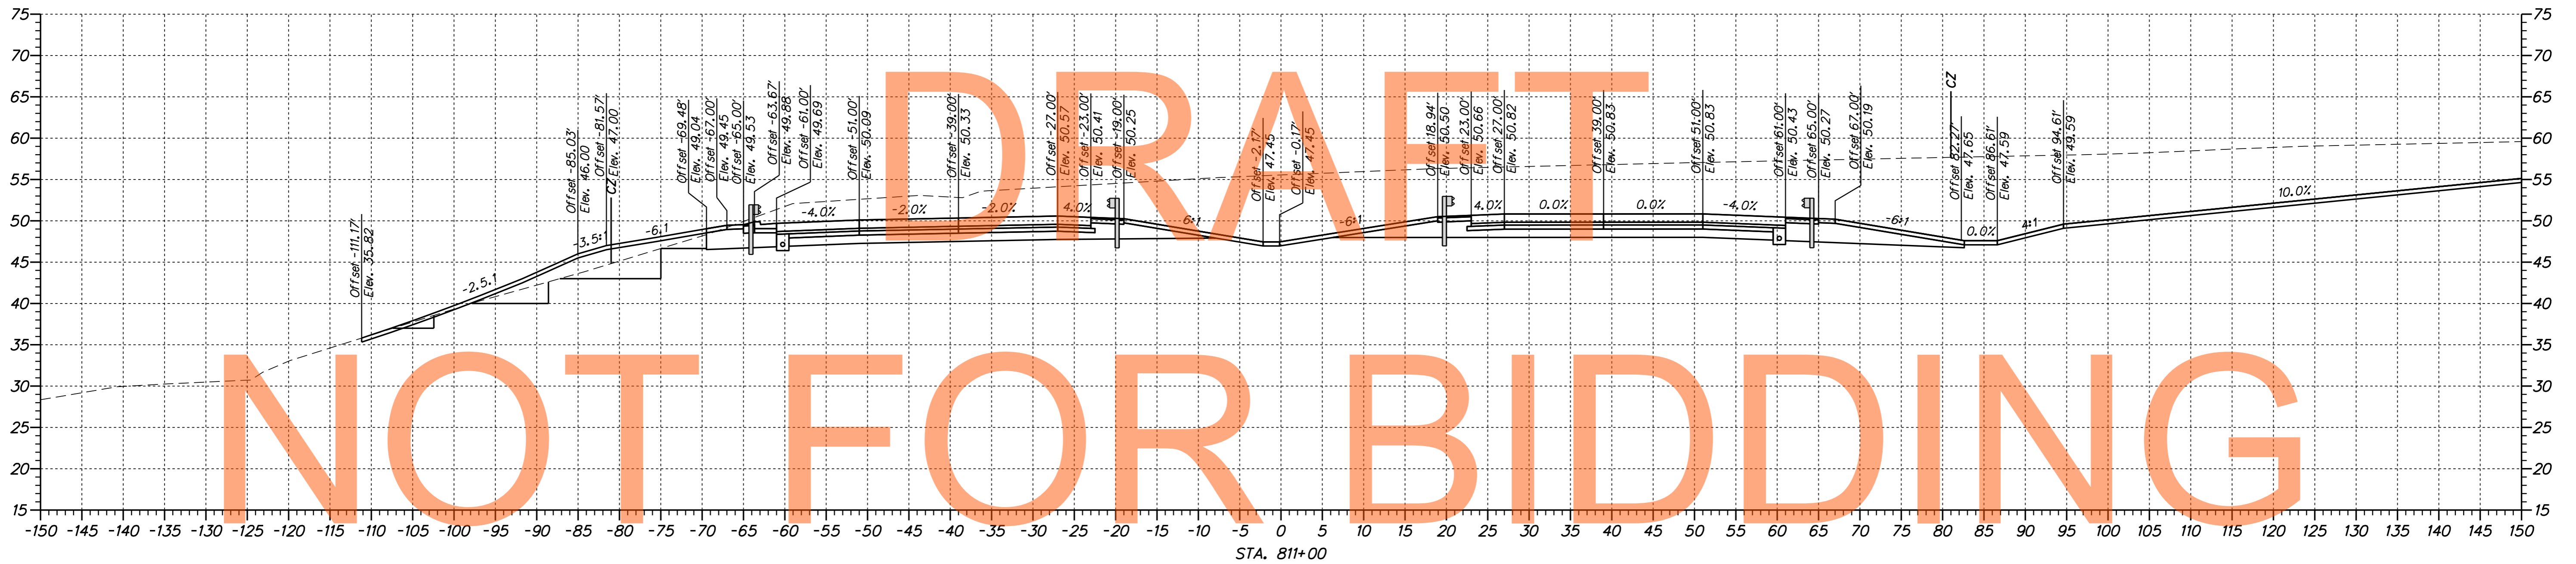

No. 31653-000, CONTRACT 1A-CADD, XS00U0301, Mainline - 1A.dgn  
 8/2/2015 10:34:32 AM



ADDENDUMS / REVISIONS	

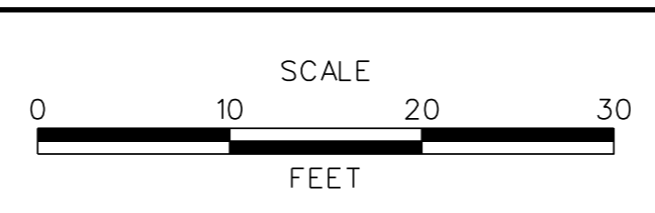

**US 301,  
SR 896 TO SR 1**

CONTRACT	BRIDGE NO.
T200911308	DESIGNED BY: JAD
COUNTY	CHECKED BY: BRT
NEW CASTLE	




<b>CROSS SECTIONS US 301 MAINLINE</b>	SHEET NO.
	140
	TOTAL SHTS.
	337



DRAFT

NOT FOR BIDDING


AUGUST 2015

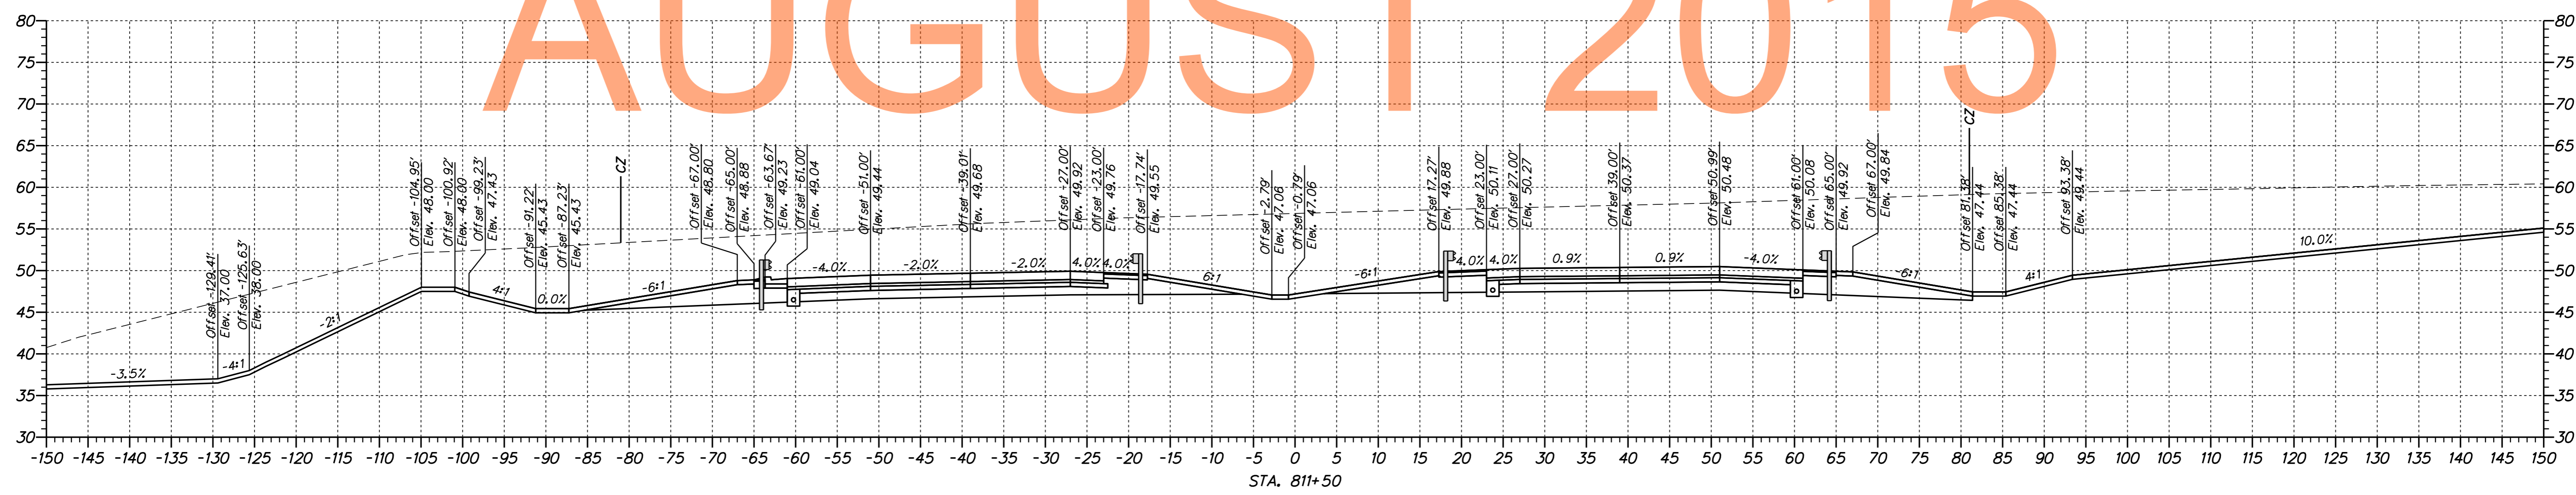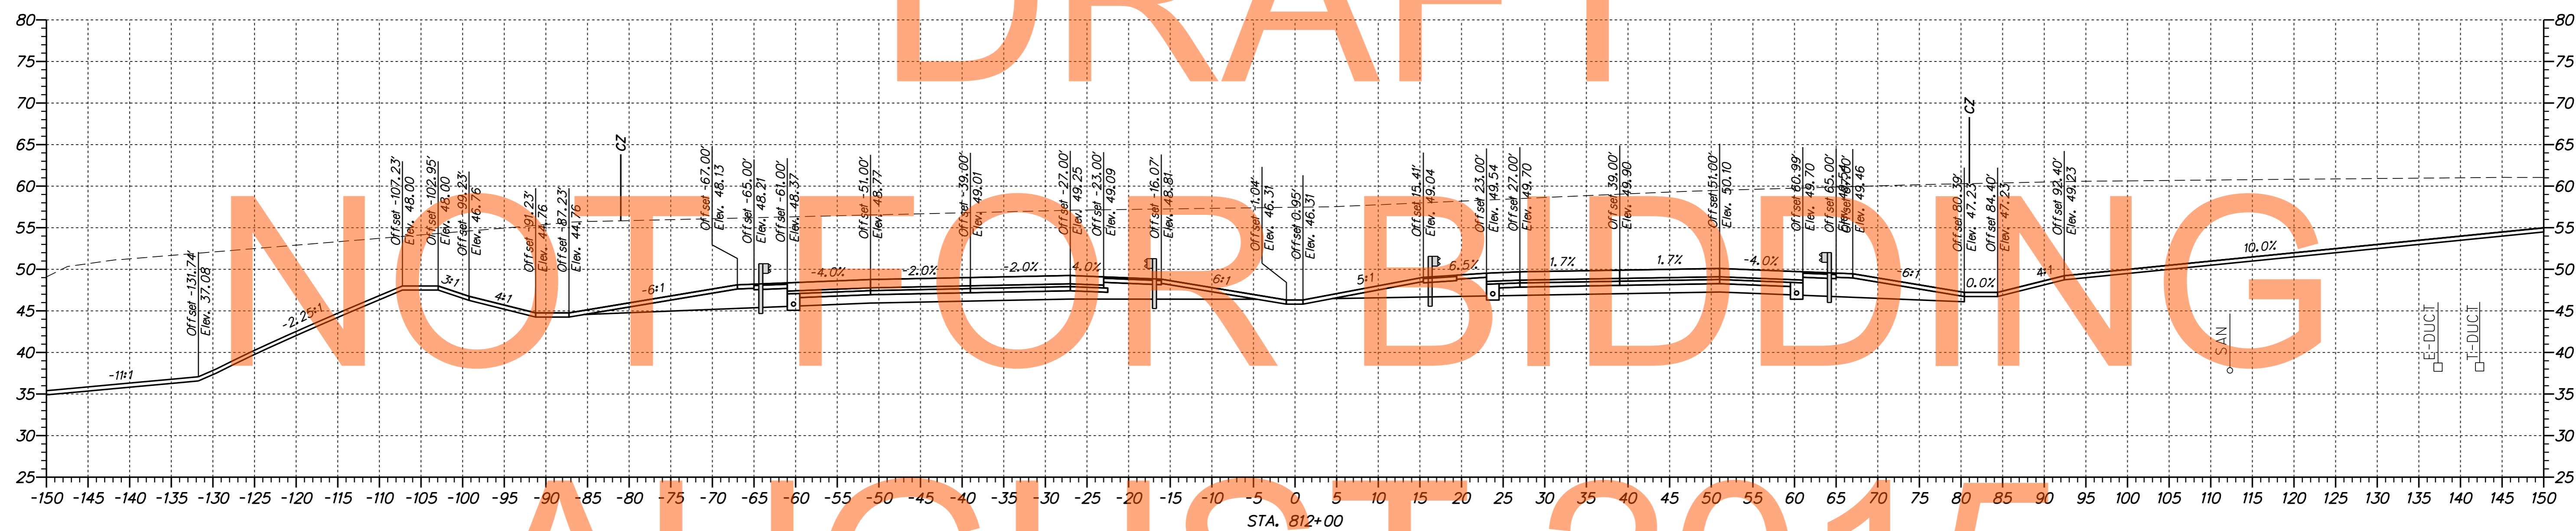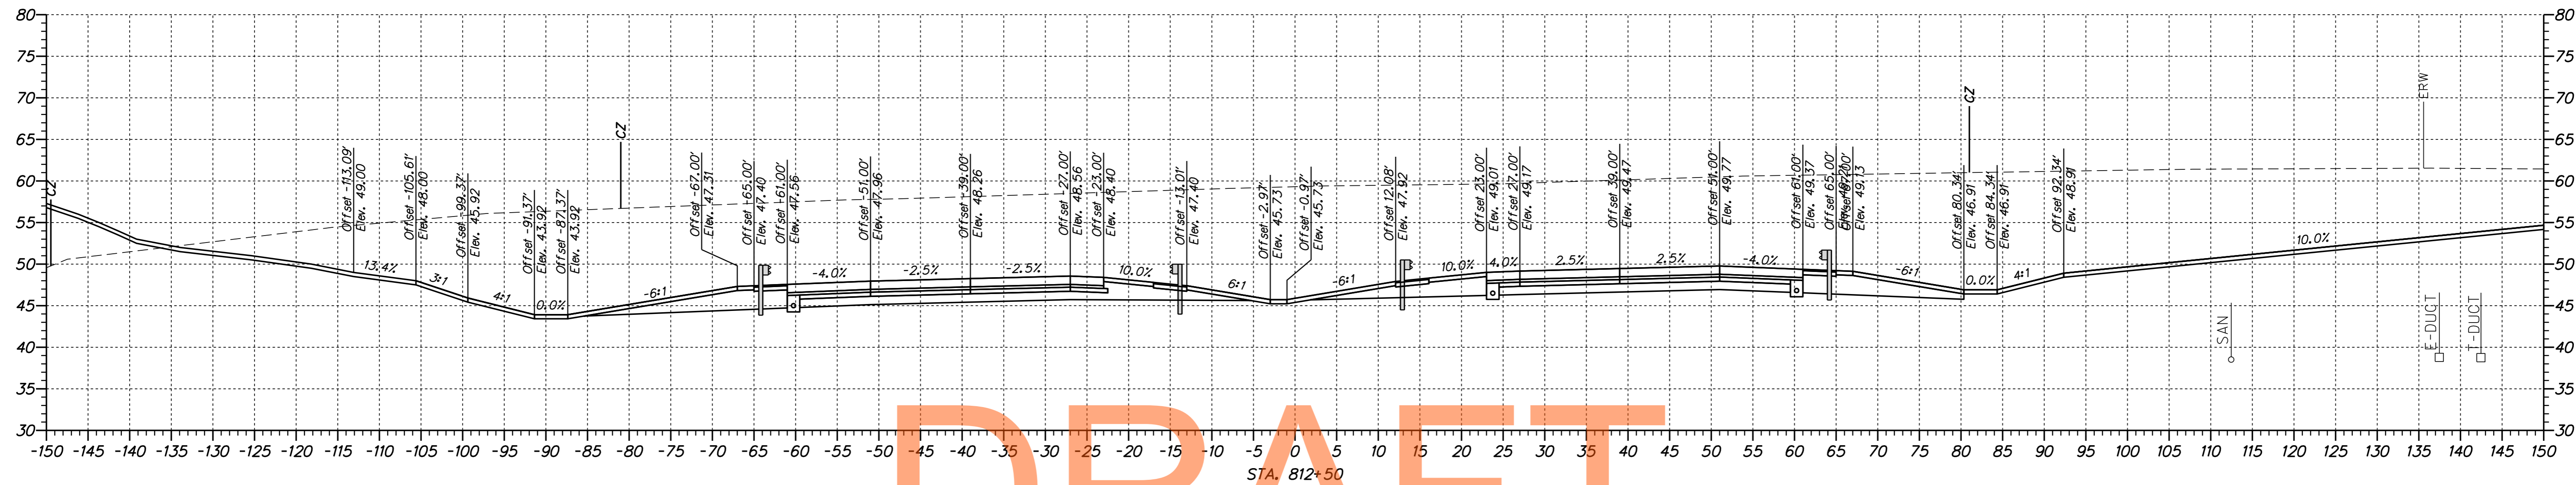

\\s31653\3000\CONTRACT\14\CADD\X500U1301\_Mainline\_1A.dgn 8/2/2015 10:34:12 AM






ADDENDUMS / REVISIONS	

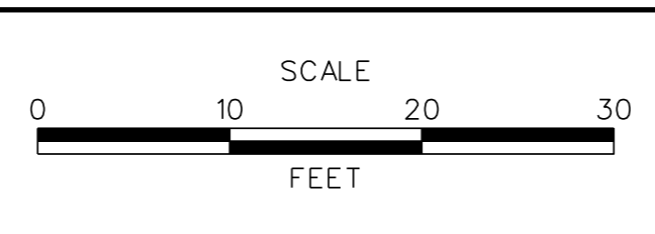

US 301,  
SR 896 TO SR 1

CONTRACT T200911308	BRIDGE NO.
COUNTY NEW CASTLE	DESIGNED BY: JAD
	CHECKED BY: BRT

CROSS SECTIONS US 301 MAINLINE	SHEET NO. 141
	TOTAL SHTS. 337

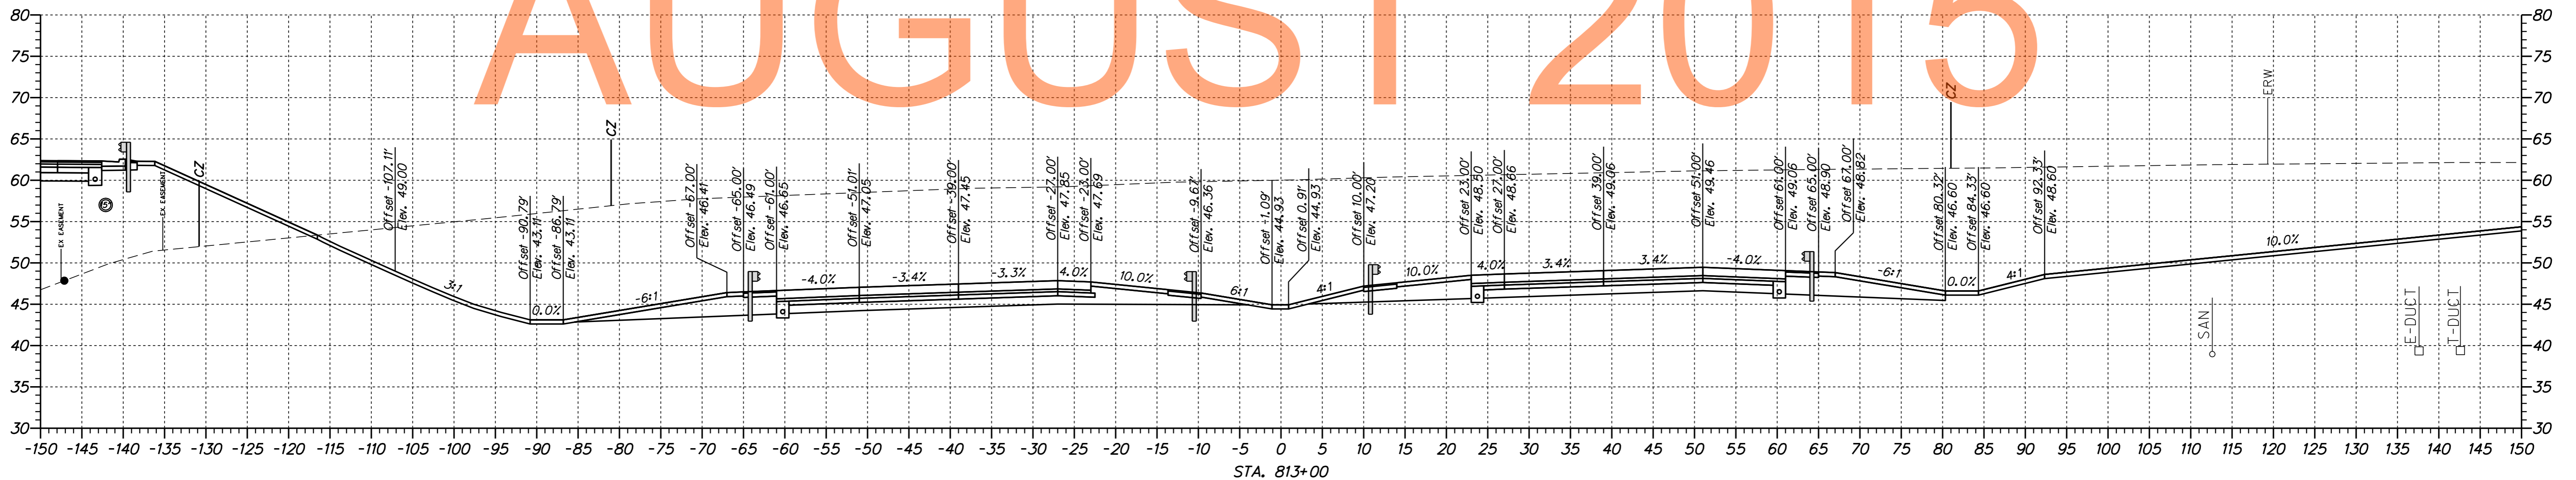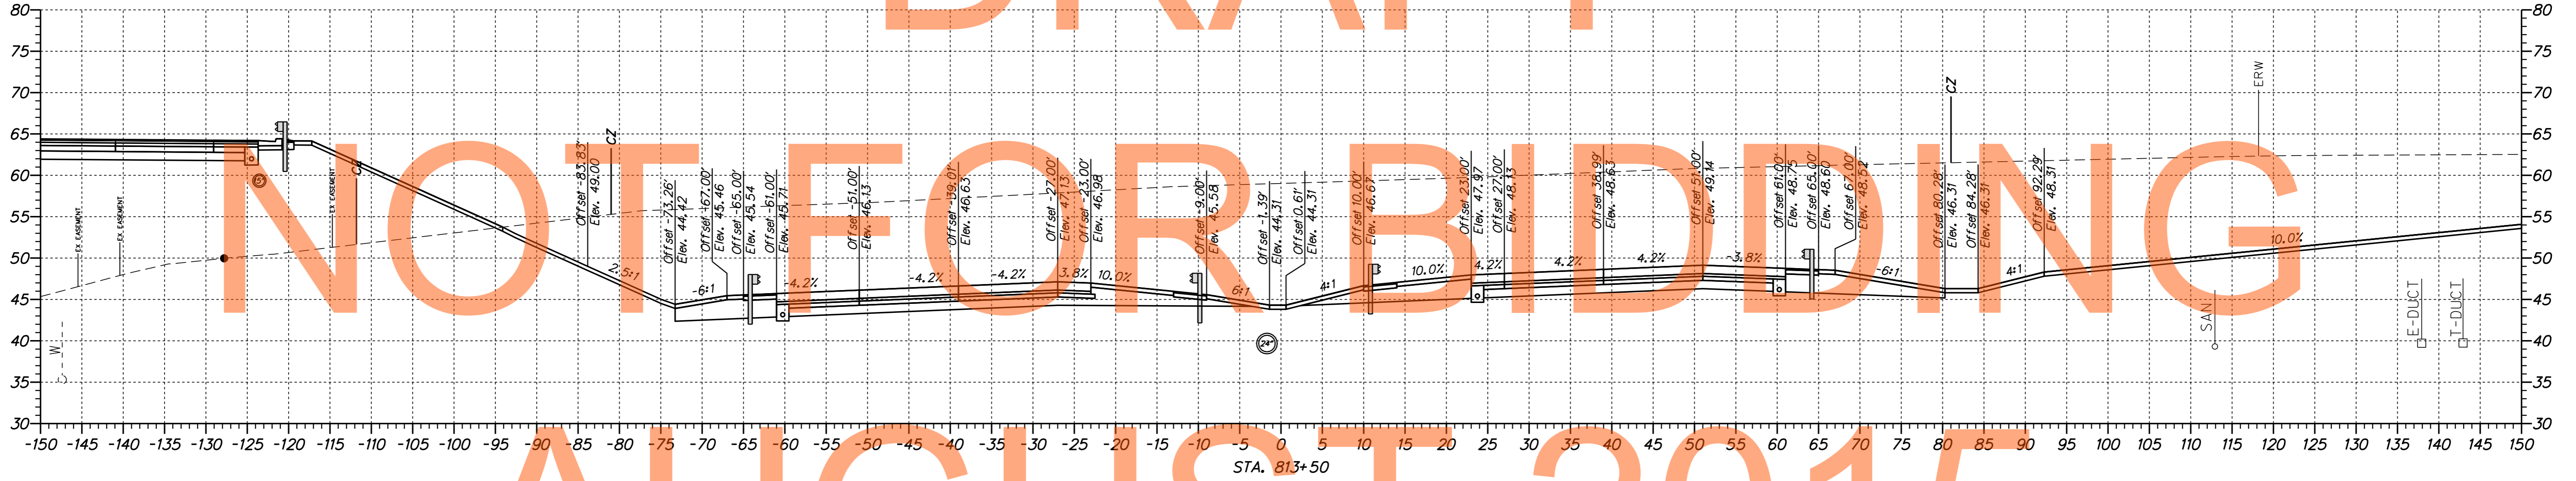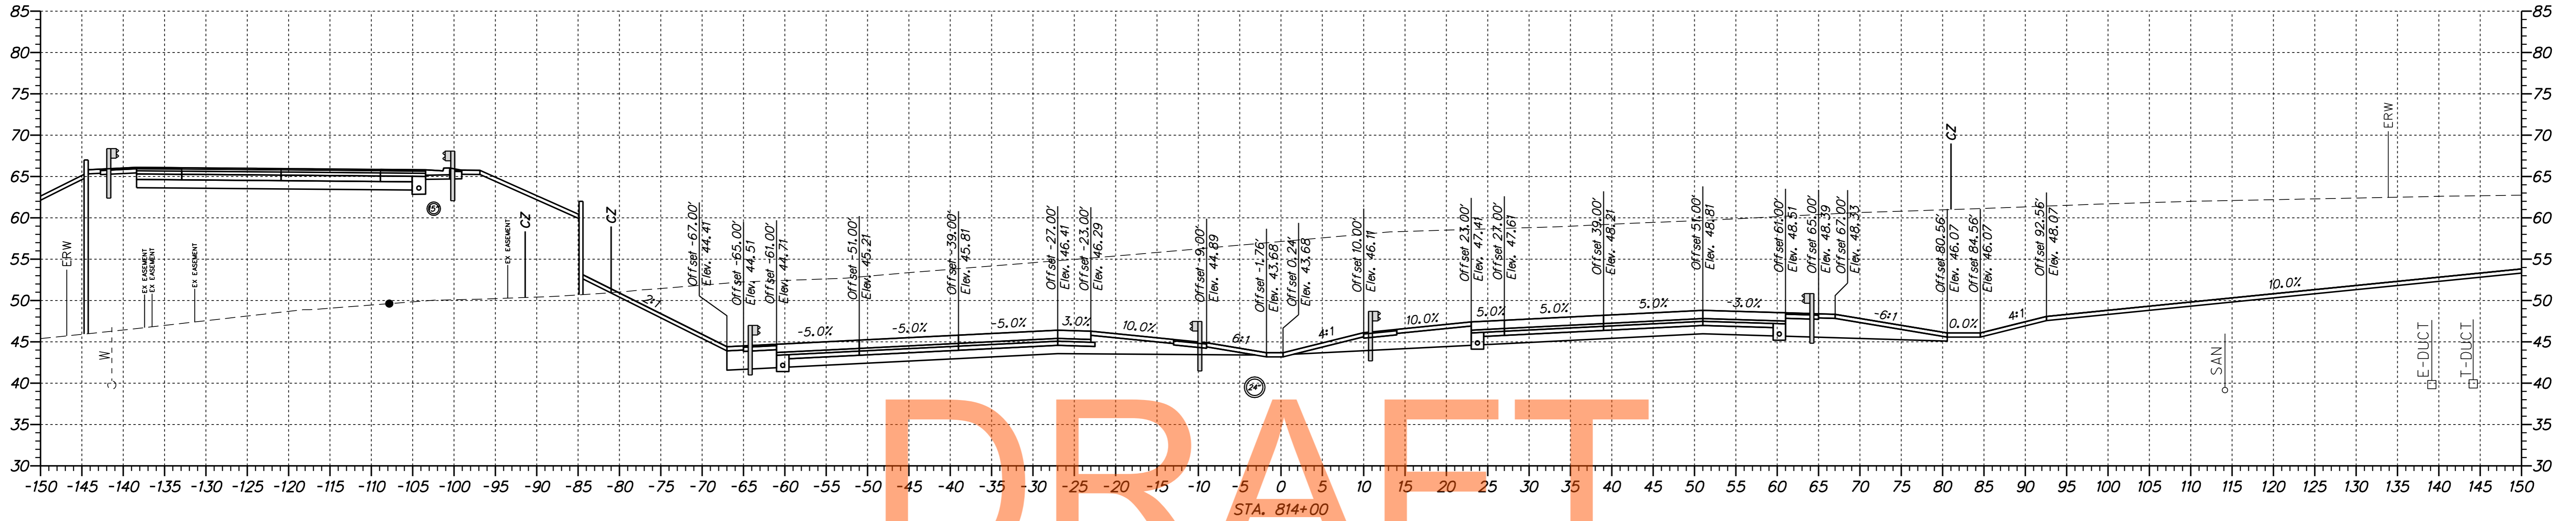

DRAFT


NOT FOR BIDDING

AUGUST 2015

No. 31653-000, CONTRACT  
 8/2/2015 10:24:33 AM  
 I:\CAD\X500U301\_Mainline\_1A.dgn






ADDENDUMS / REVISIONS	

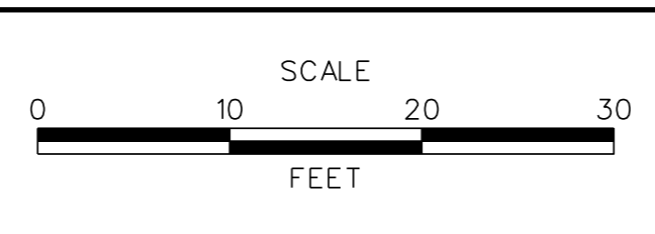

**US 301,  
SR 896 TO SR 1**

CONTRACT	BRIDGE NO.
T200911308	DESIGNED BY: JAD
COUNTY	CHECKED BY: BRT
NEW CASTLE	

<b>CROSS SECTIONS US 301 MAINLINE</b>	
SHEET NO.	142
TOTAL SHTS.	337

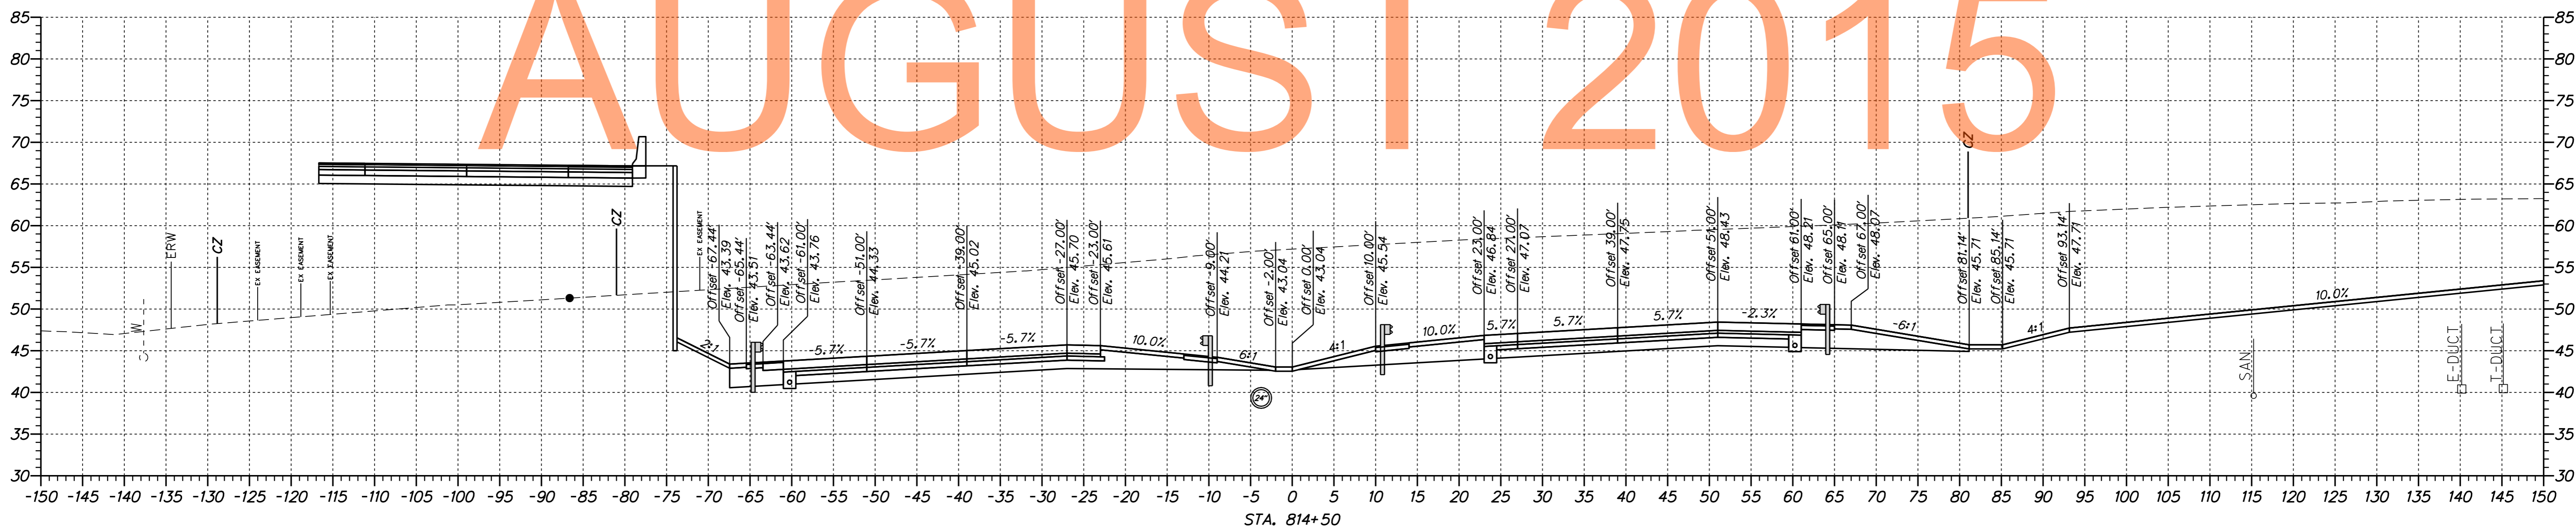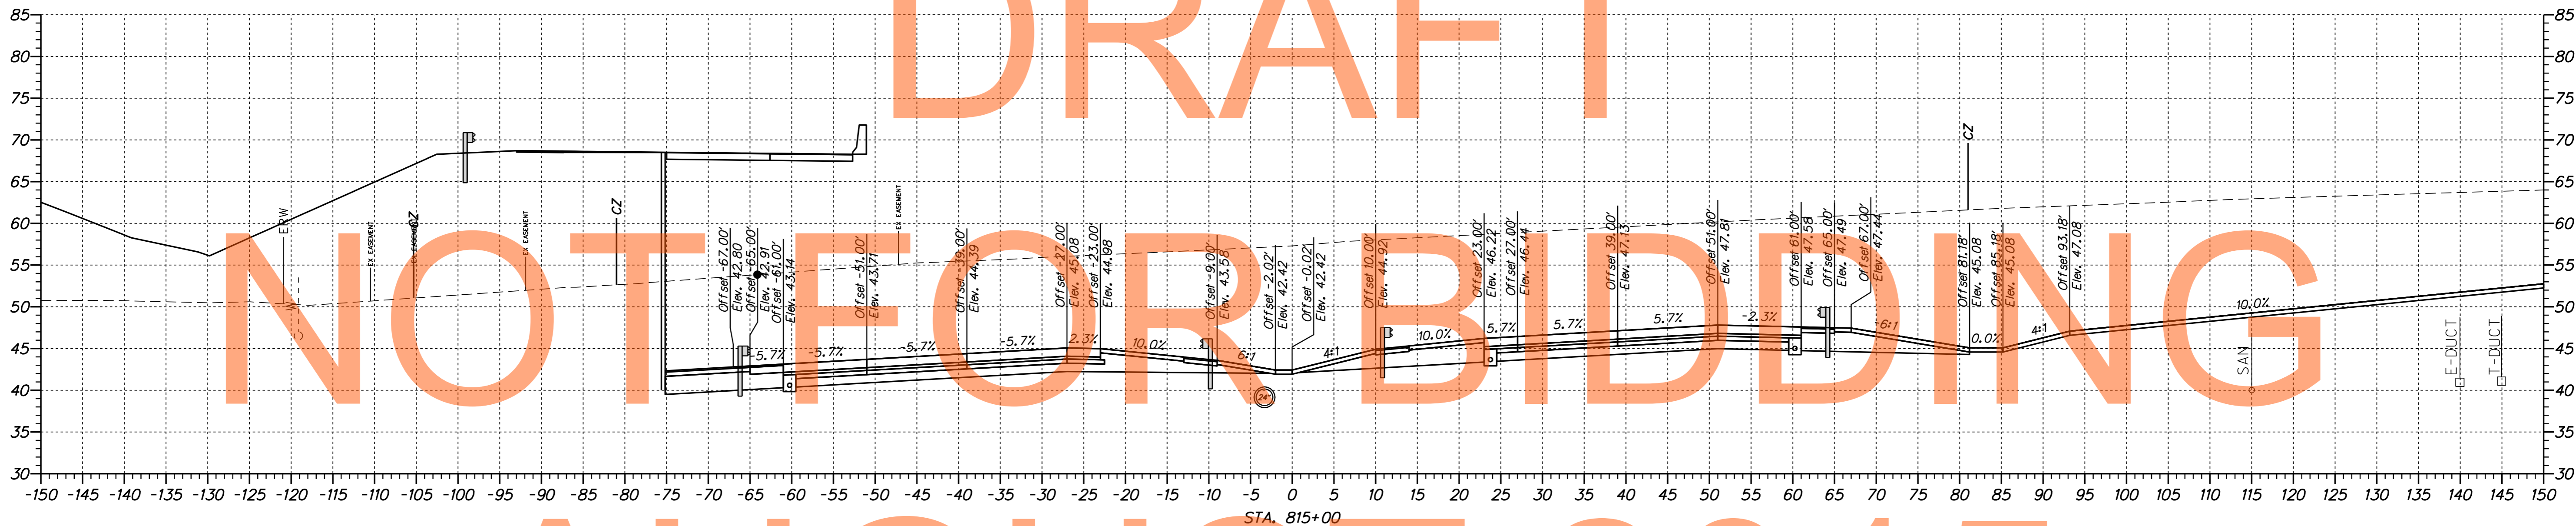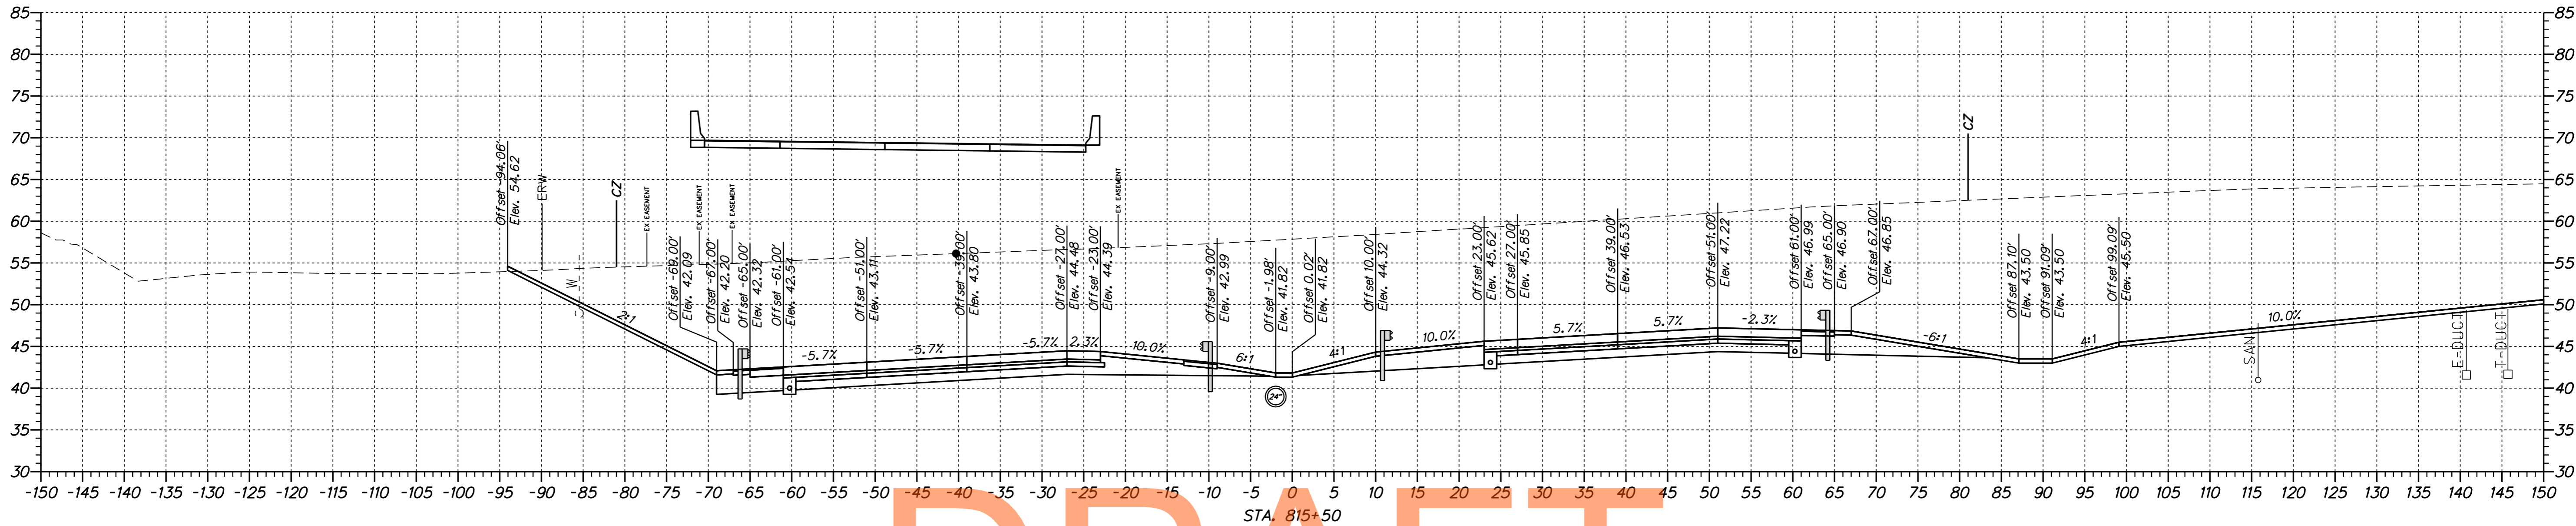


DRAFT  
NOT FOR BIDDING  
AUGUST 2015

M:\31653\000\CONTRACT\312015\082415.dgn



ADDENDUMS / REVISIONS

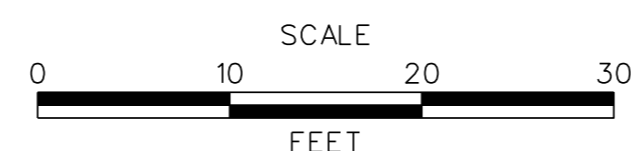

US 301,  
SR 896 TO SR 1

CONTRACT	BRIDGE NO.
T200911308	DESIGNED BY: JAD
COUNTY	CHECKED BY: BRT
NEW CASTLE	



CROSS SECTIONS  
US 301 MAINLINE

SHEET NO.
143
TOTAL SHTS.
337

DRAFT

NOT FOR BIDDING


AUGUST 2015

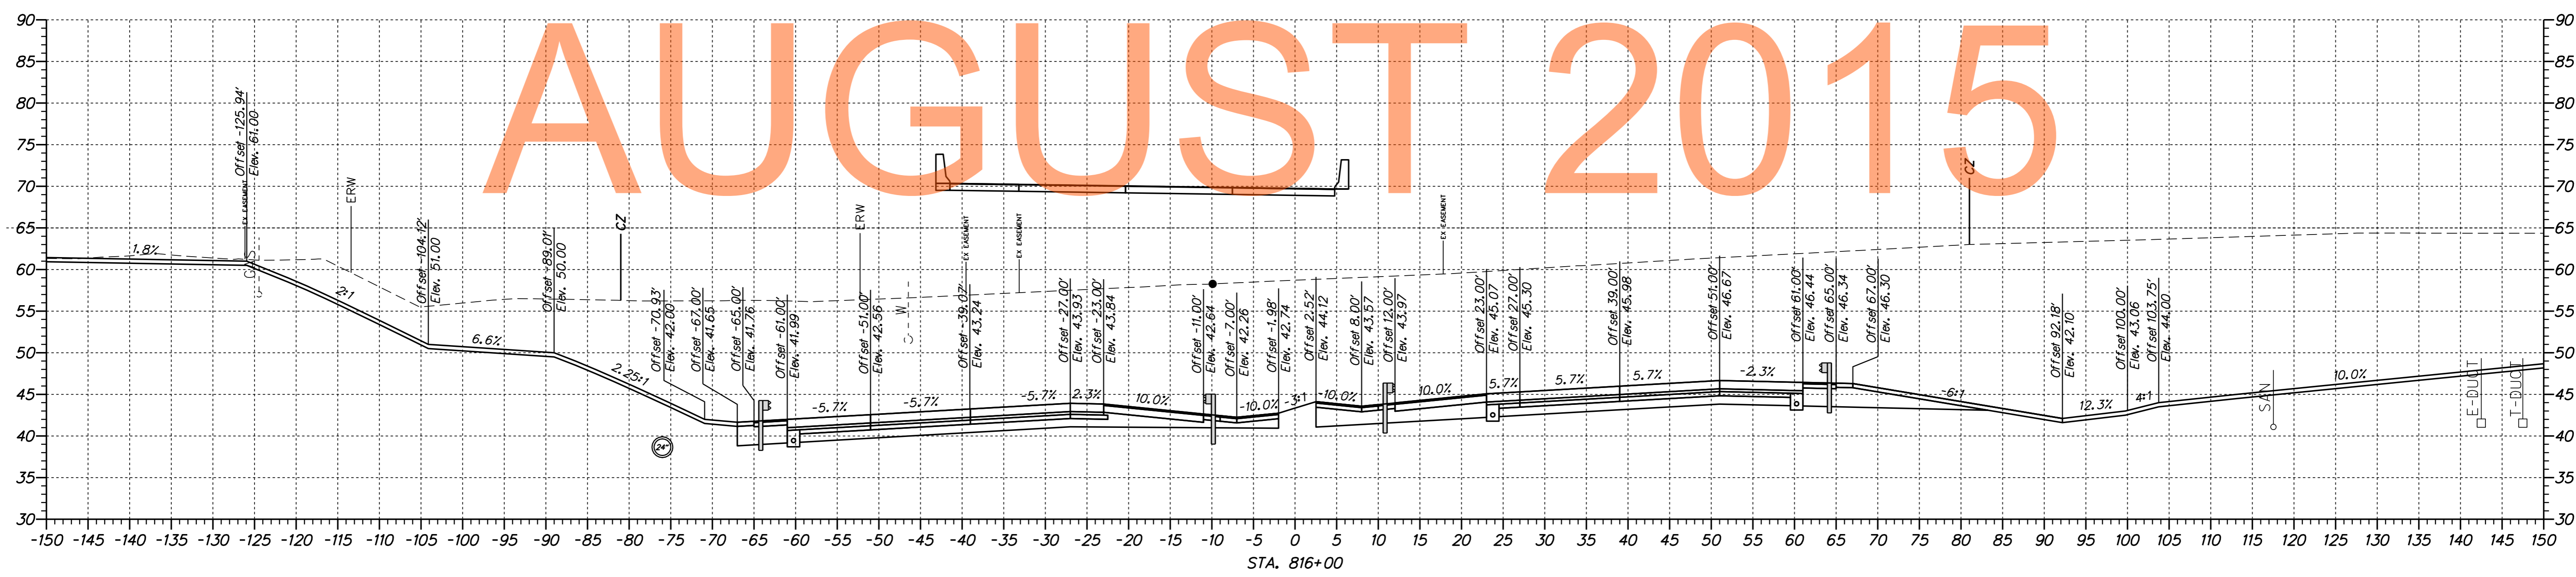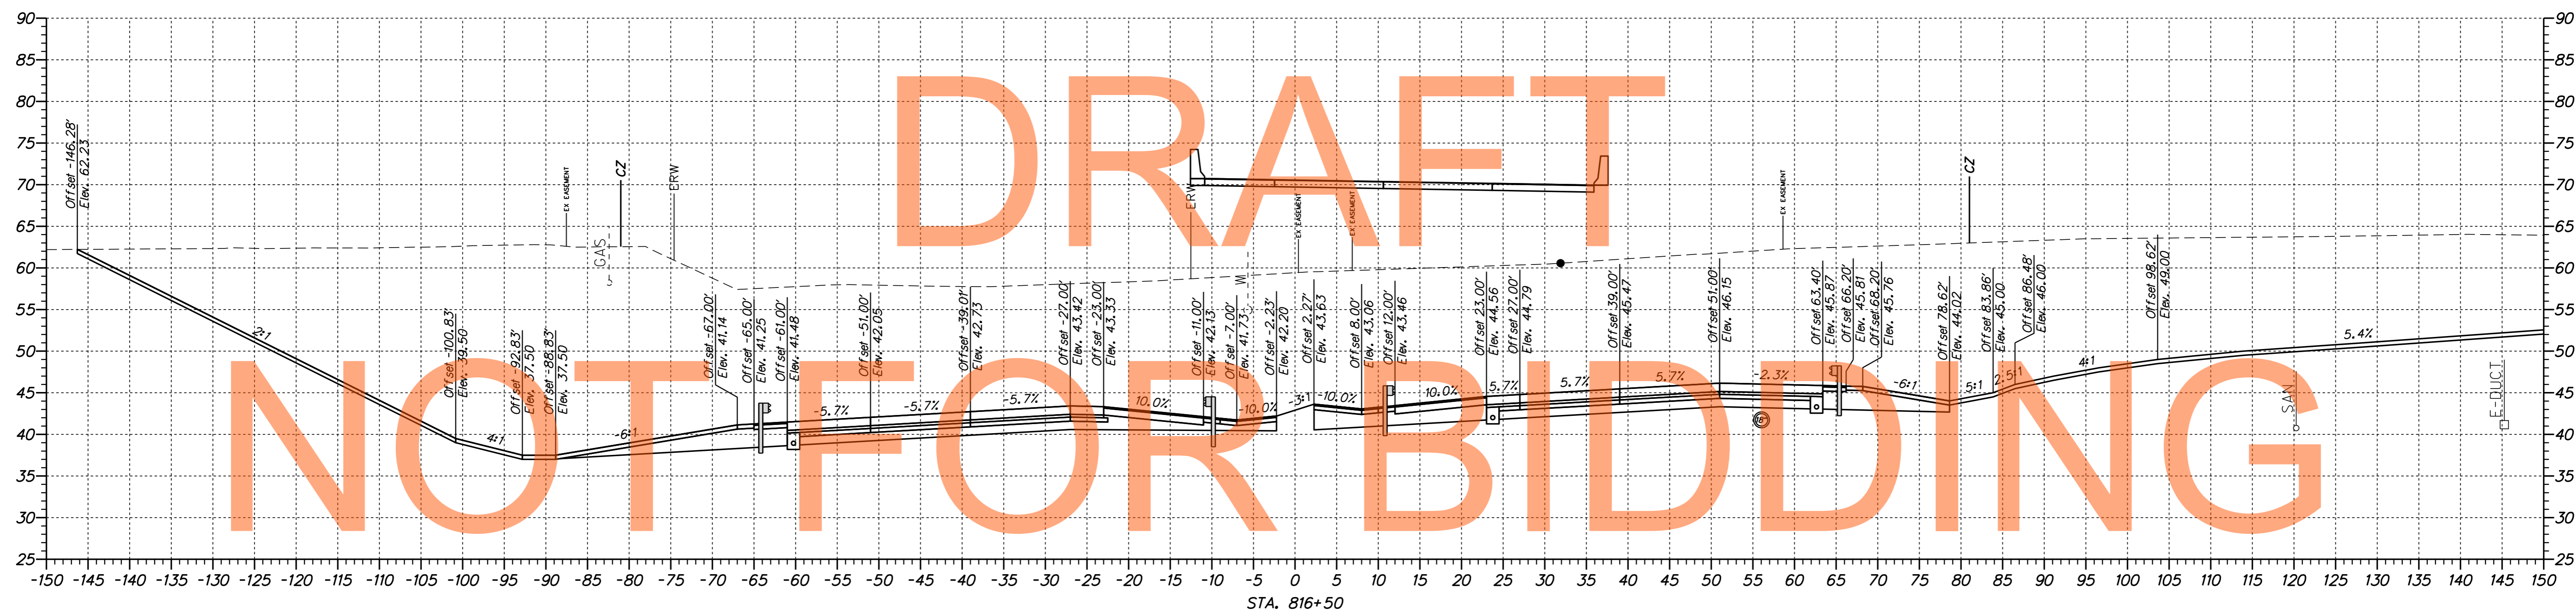

\\s31653\000\CONTRACT\14\CADD\X500U301\_Mainline\_1A.dgn 8/2/2015 10:34:53 AM



ADDENDUMS / REVISIONS	

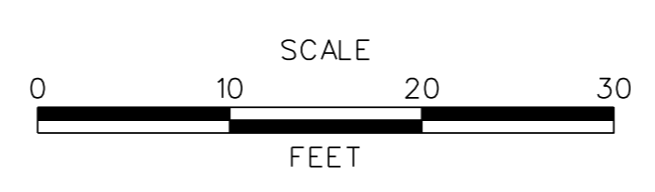



US 301, SR 896 TO SR 1

CONTRACT	BRIDGE NO.
T200911308	DESIGNED BY: JAD
COUNTY	CHECKED BY: BRT
NEW CASTLE	

CROSS SECTIONS US 301 MAINLINE

SHEET NO.
144
TOTAL SHTS.
337


DRAFT  
NOT FOR BIDDING

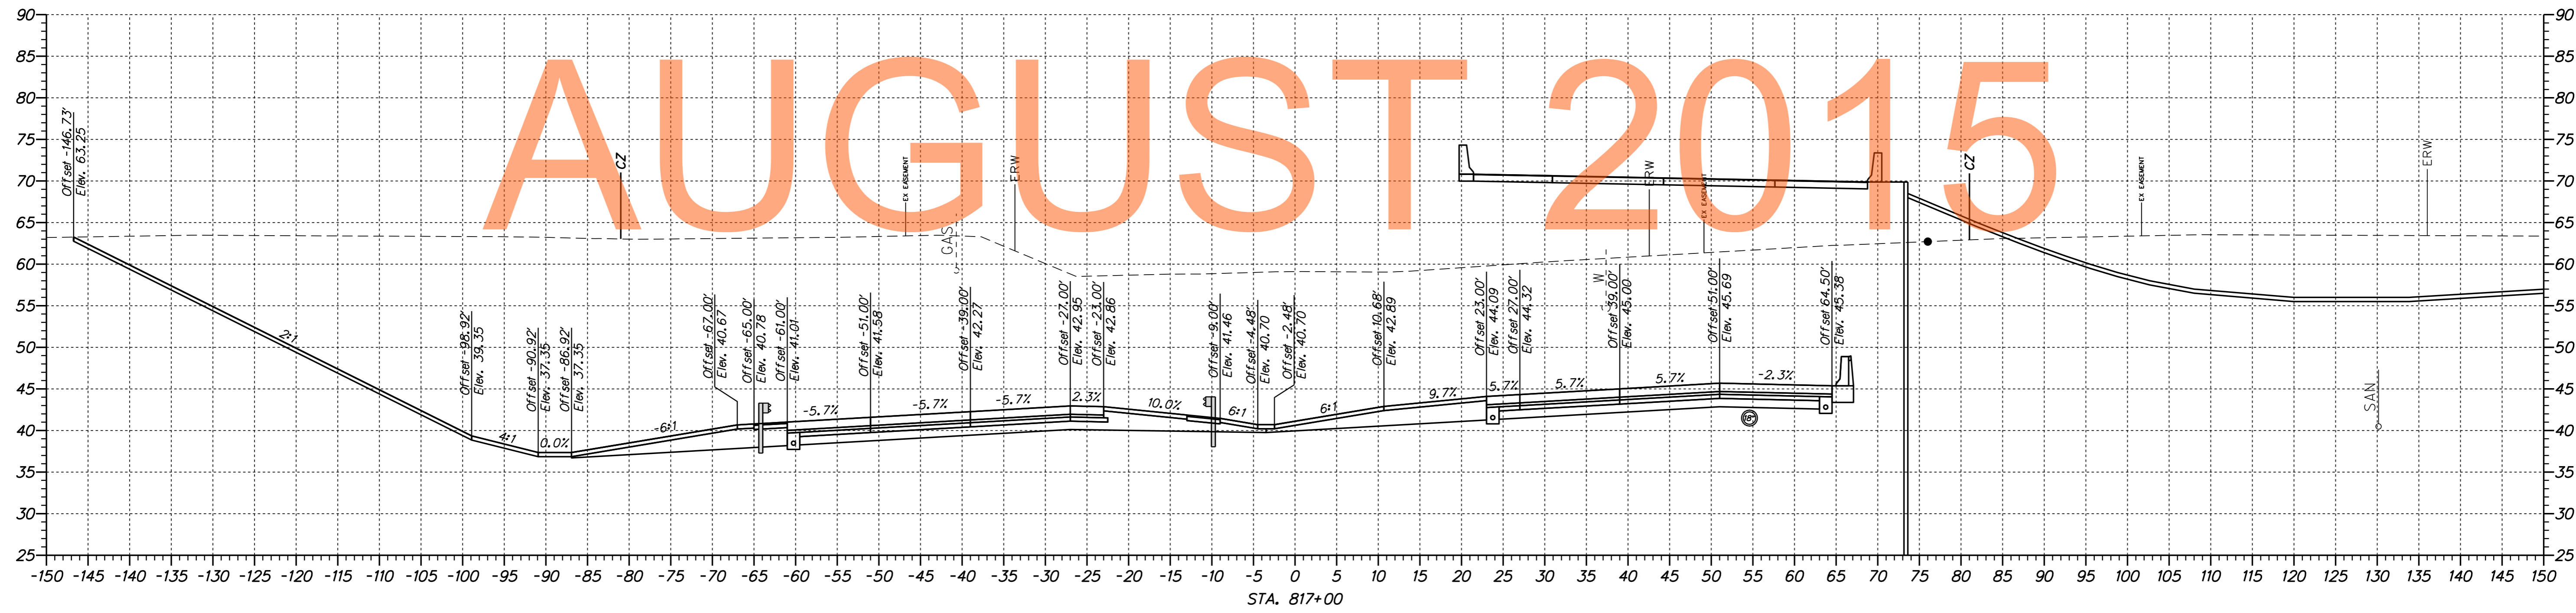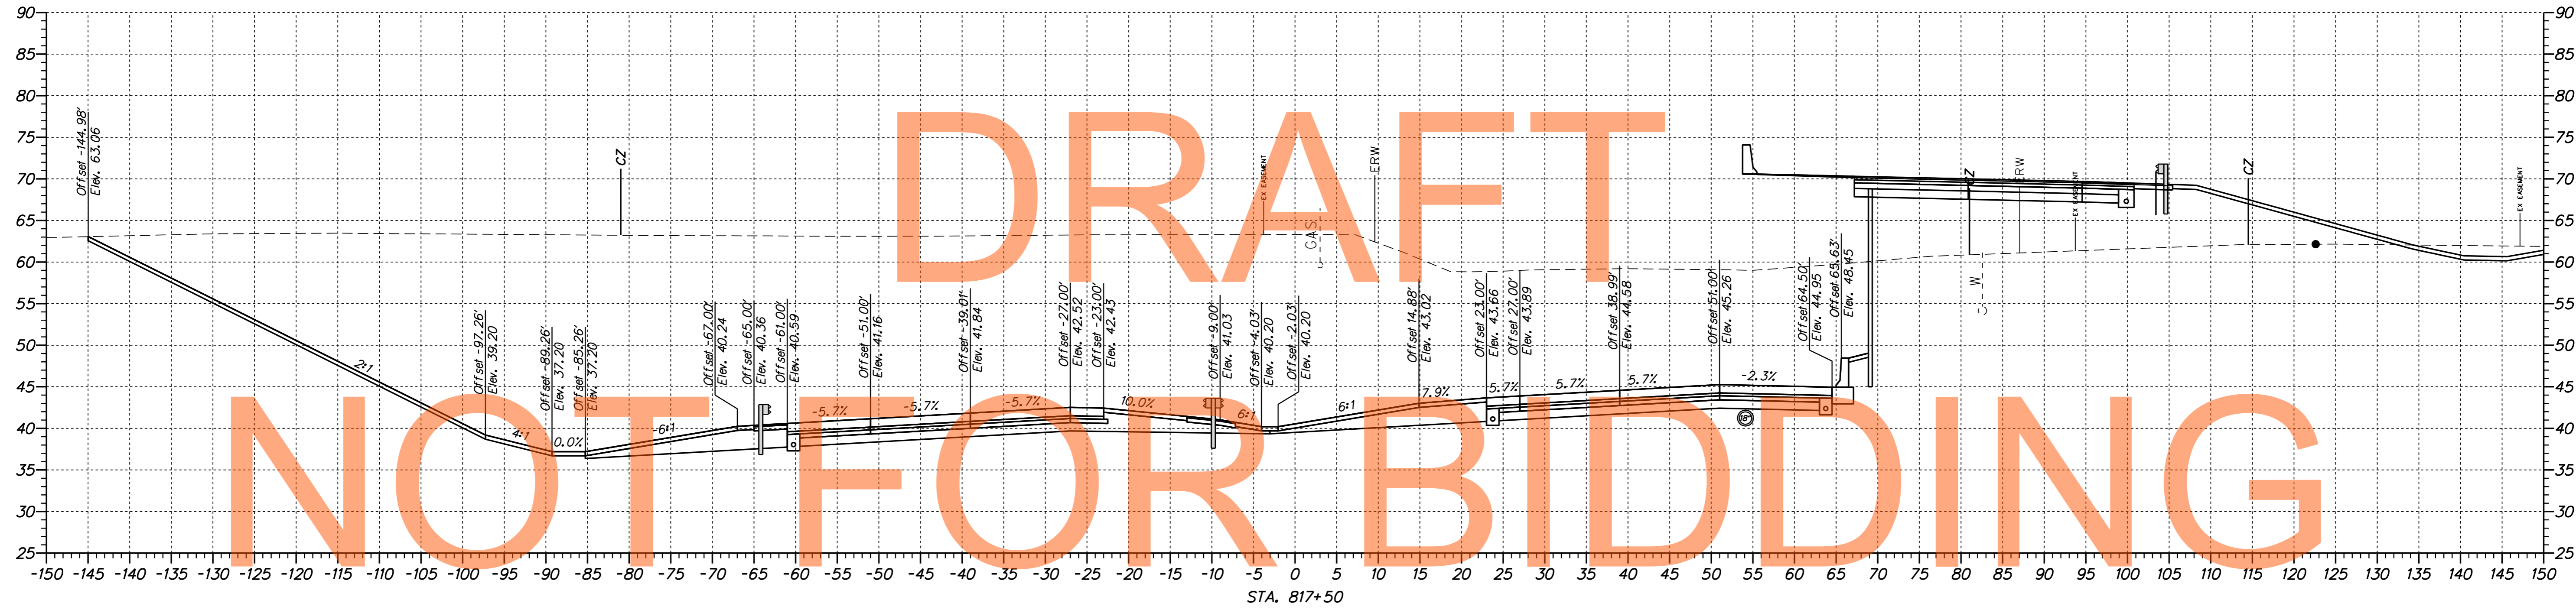

\\03\1653\000\CONTRACT\14\CADD\X500\U301\_Mainline\_1A.dgn  
8/2/2015 10:24:53 AM



ADDENDUMS / REVISIONS	

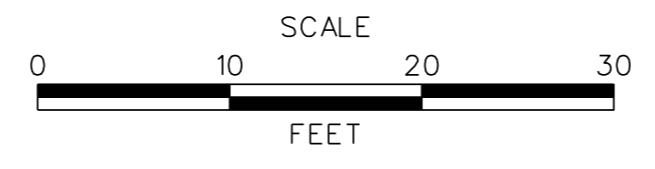



US 301,  
SR 896 TO SR 1

CONTRACT T200911308	BRIDGE NO.
COUNTY NEW CASTLE	DESIGNED BY: JAD CHECKED BY: BRT

CROSS SECTIONS US 301 MAINLINE	SHEET NO. 145
	TOTAL SHTS. 337

# DRAFT


# NOT FOR BIDDING

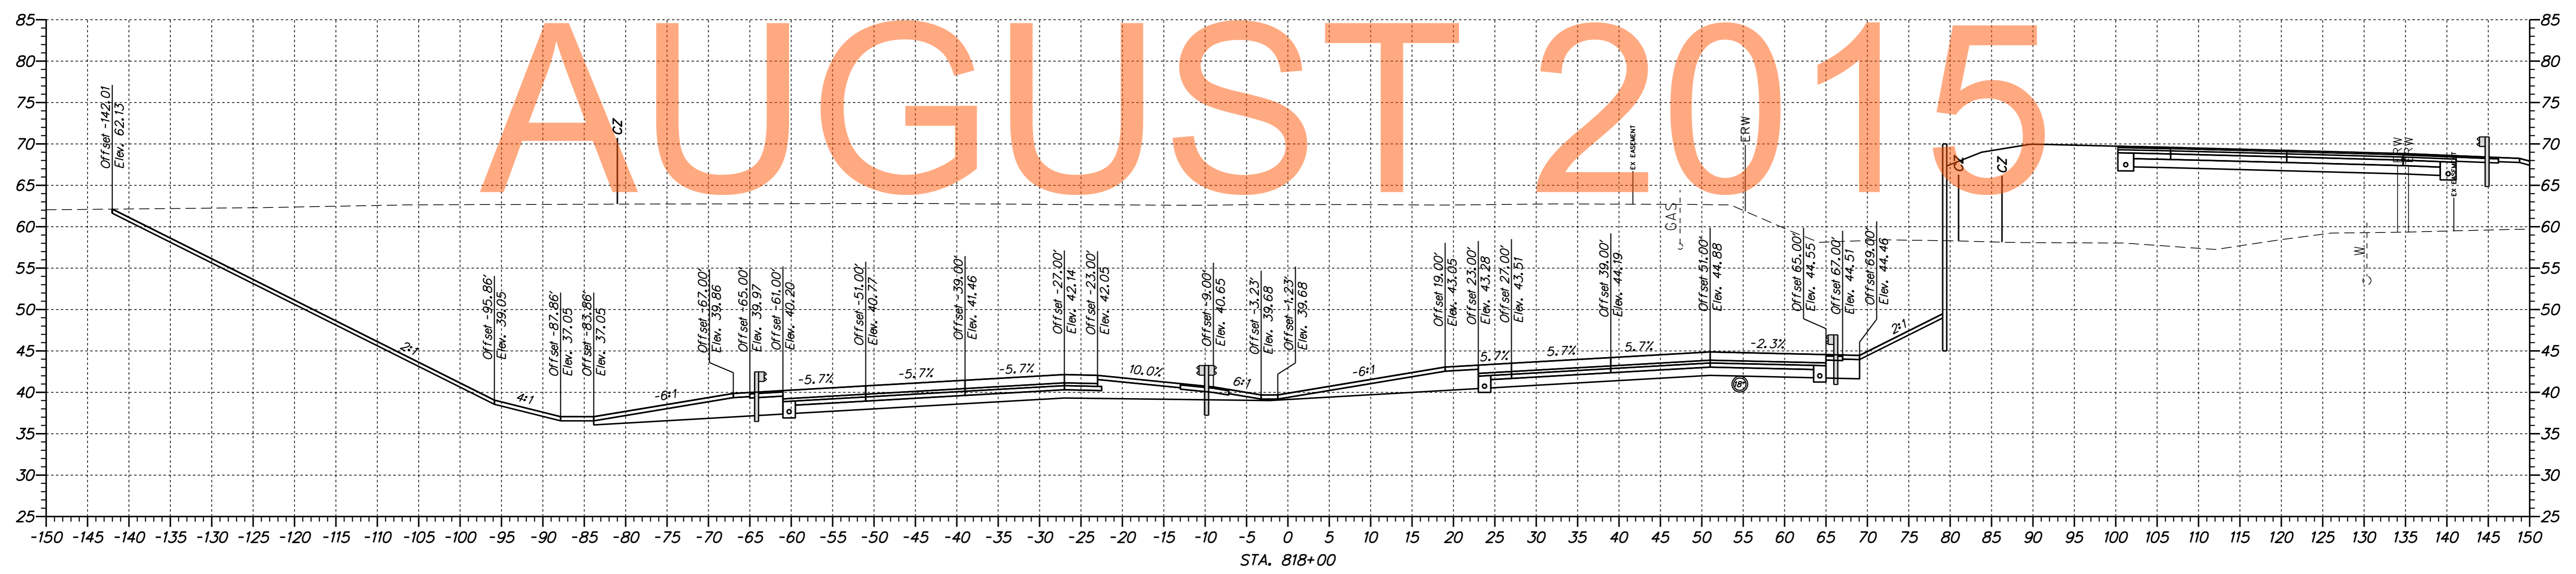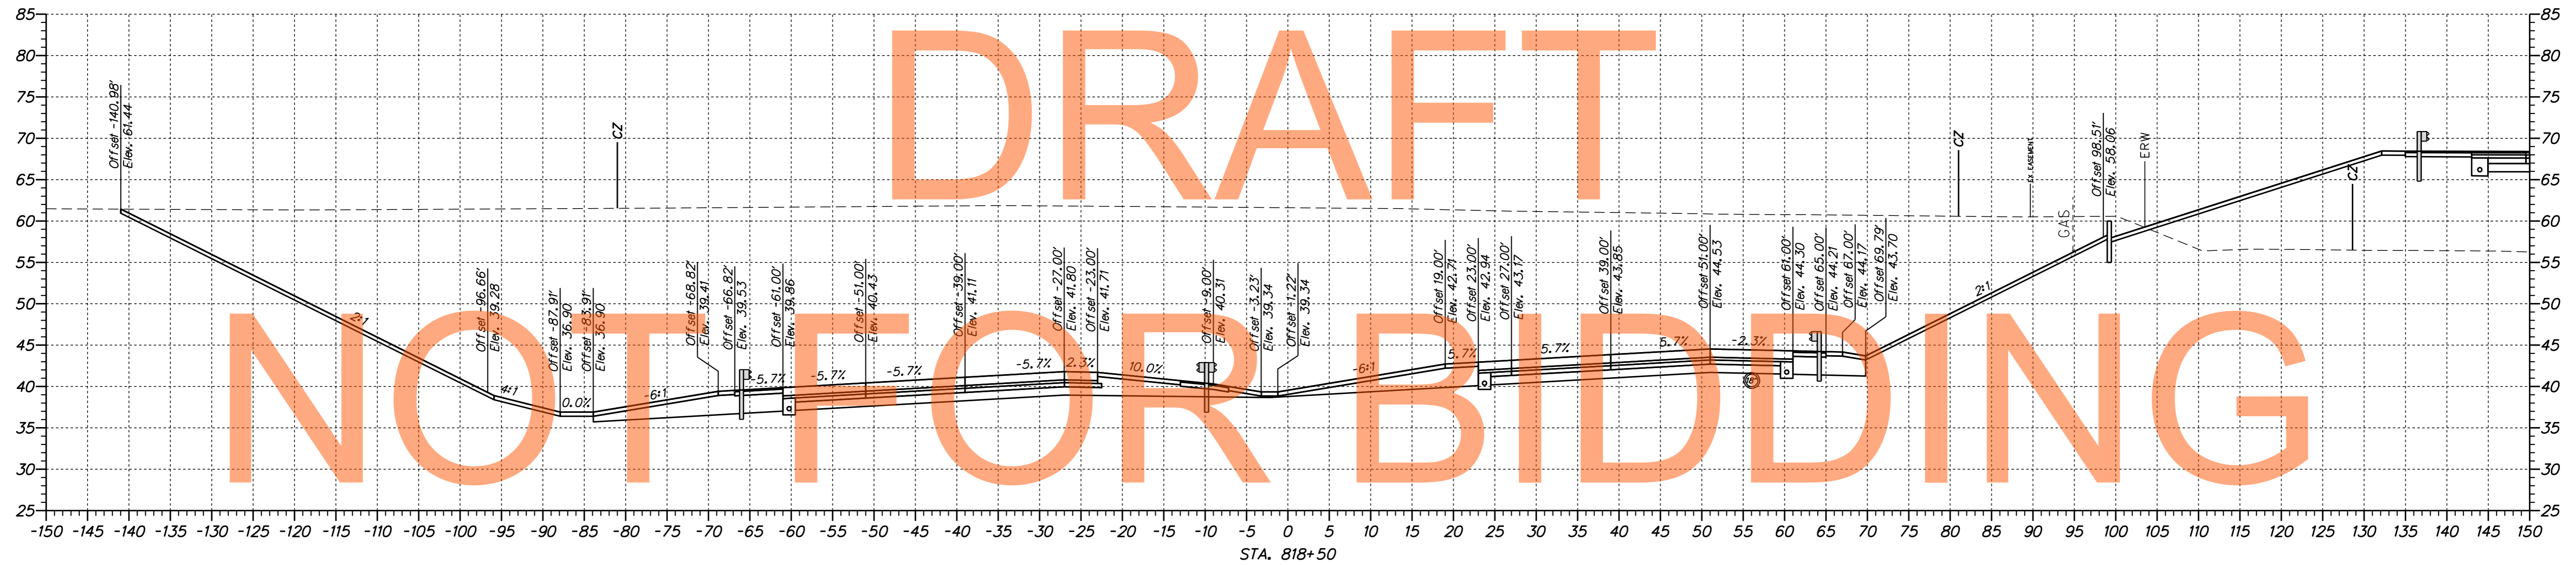

No. 37653-000, CONTRACT 1A-CADD, X500U0301, Mainline - 1A.dgn  
 8/2/2015 10:34:53 AM



ADDENDUMS / REVISIONS	

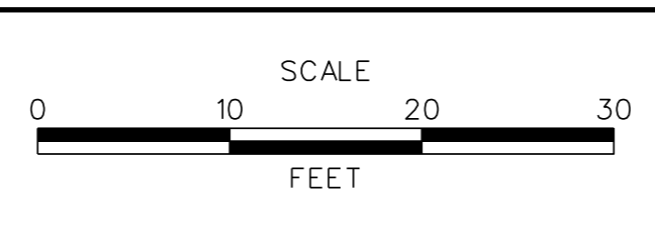

**US 301,  
SR 896 TO SR 1**




CONTRACT T200911308	BRIDGE NO.
COUNTY NEW CASTLE	DESIGNED BY: JAD
	CHECKED BY: BRT

<b>CROSS SECTIONS US 301 MAINLINE</b>	SHEET NO. 146
	TOTAL SHTS. 337

DRAFT

NOT FOR BIDDING


AUGUST 2015

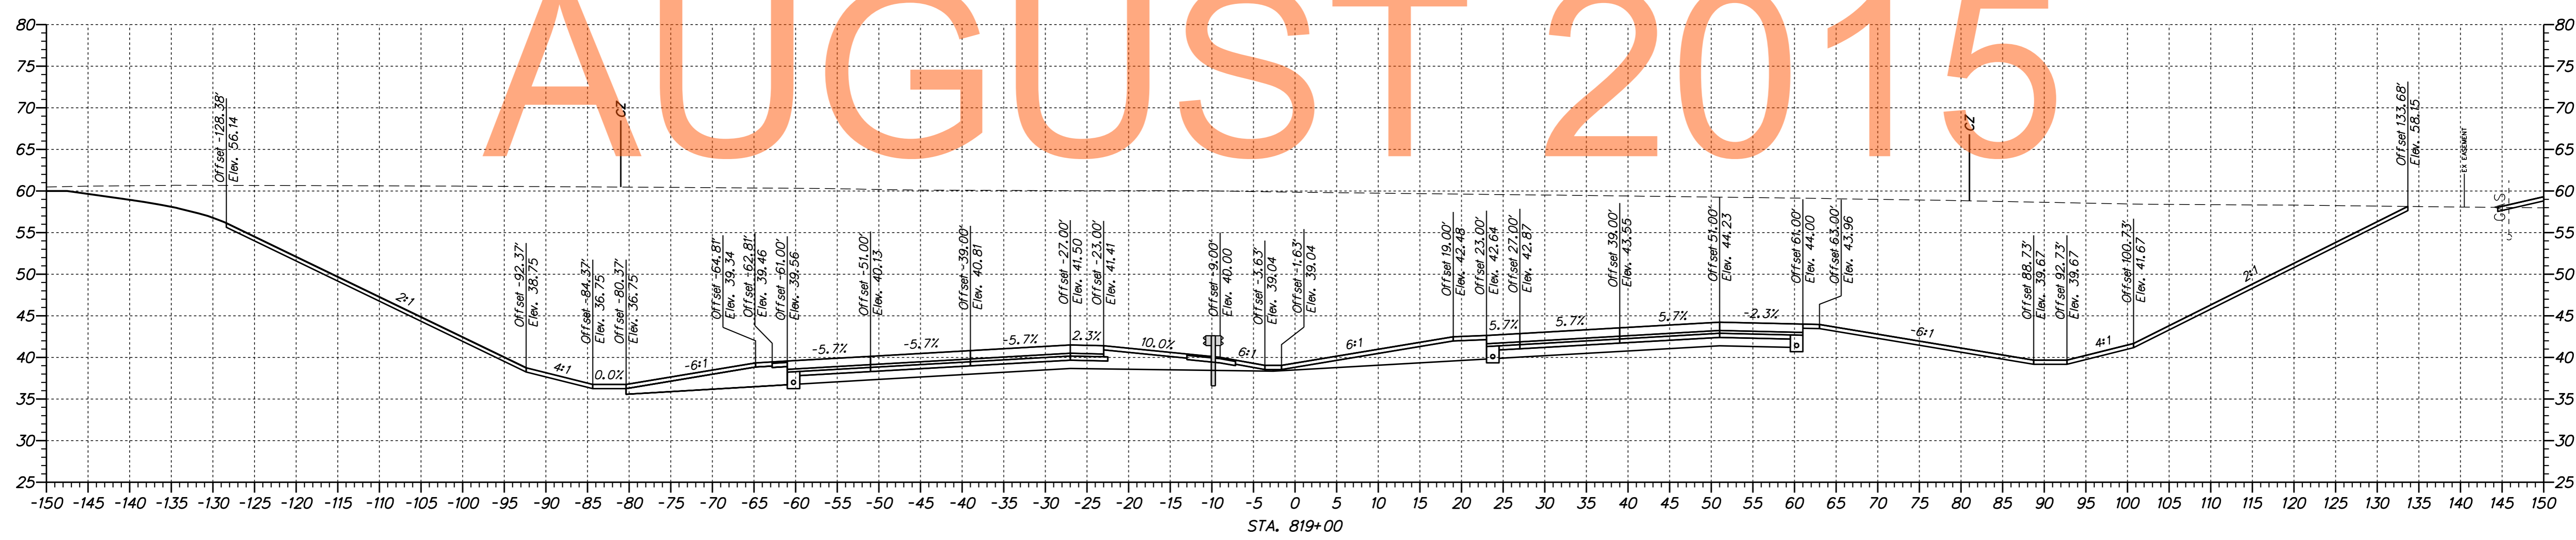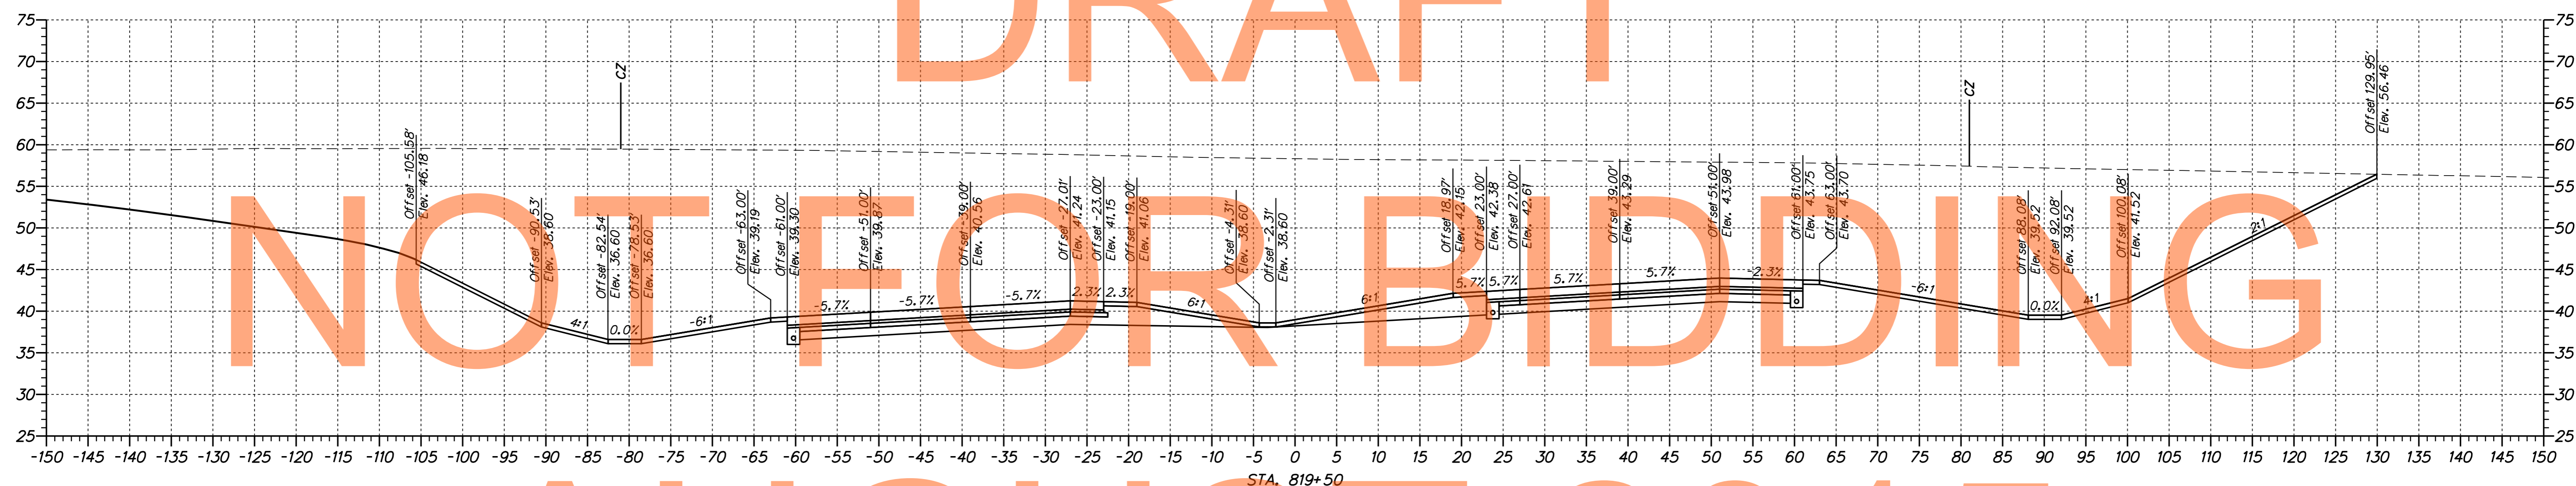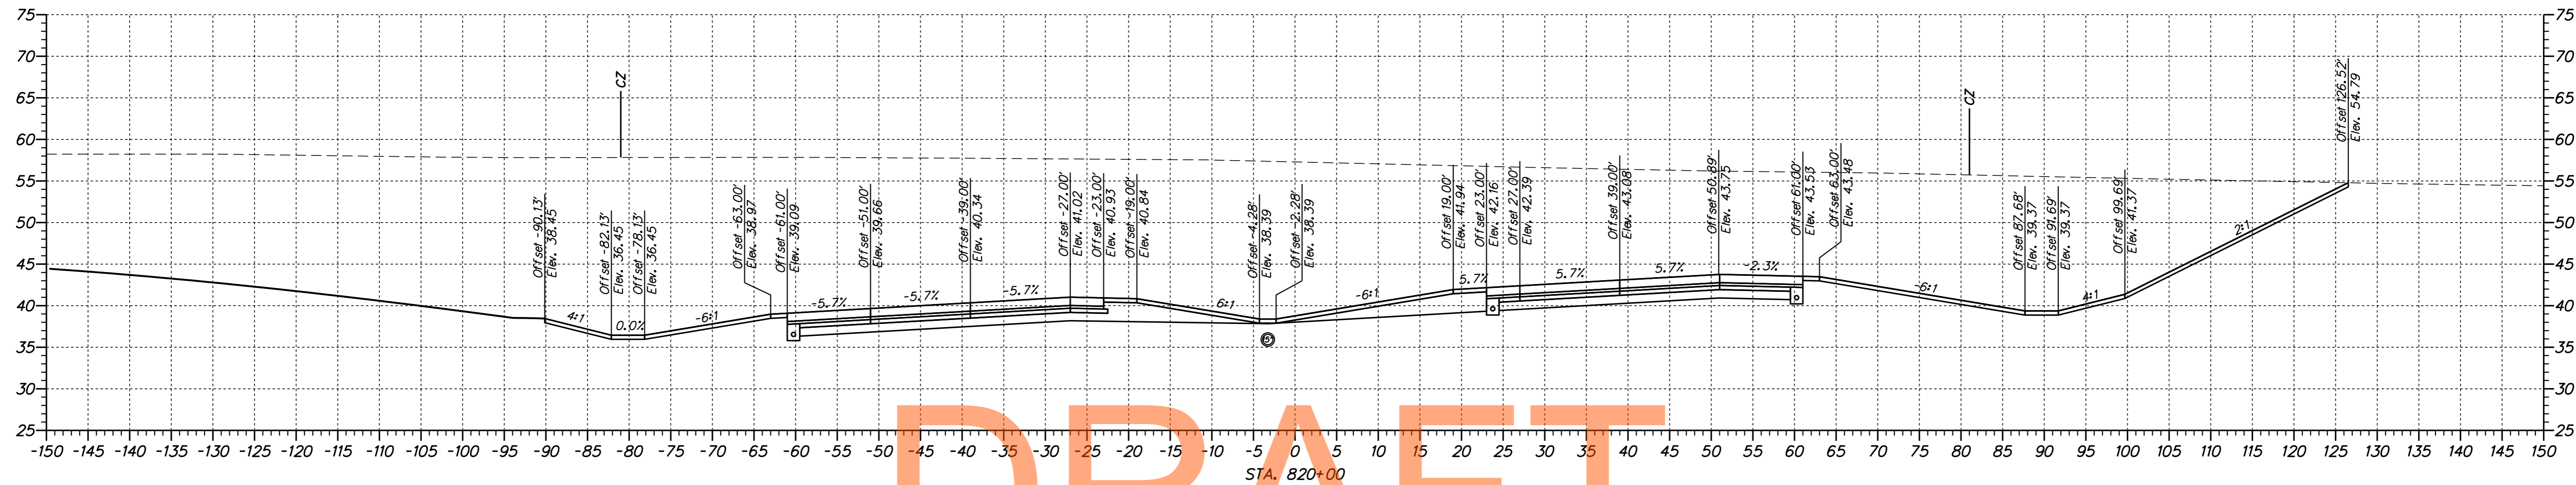

\\s31653\000\CONTRACT\14\CADD\X500U1301\_Mainline\_1A.dgn 8/2/2015 10:24:53 AM



ADDENDUMS / REVISIONS	

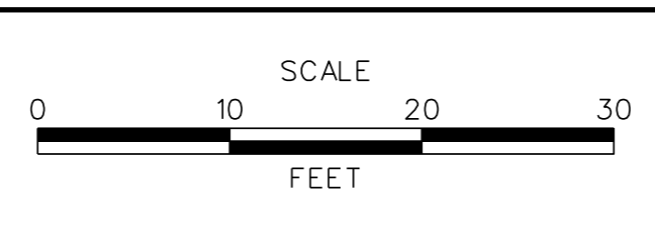

US 301,  
SR 896 TO SR 1




CONTRACT	BRIDGE NO.
T200911308	DESIGNED BY: JAD
COUNTY	CHECKED BY: BRT
NEW CASTLE	

CROSS SECTIONS US 301 MAINLINE	SHEET NO.
	147
	TOTAL SHTS.
	337

DRAFT

NOT FOR BIDDING


AUGUST 2015

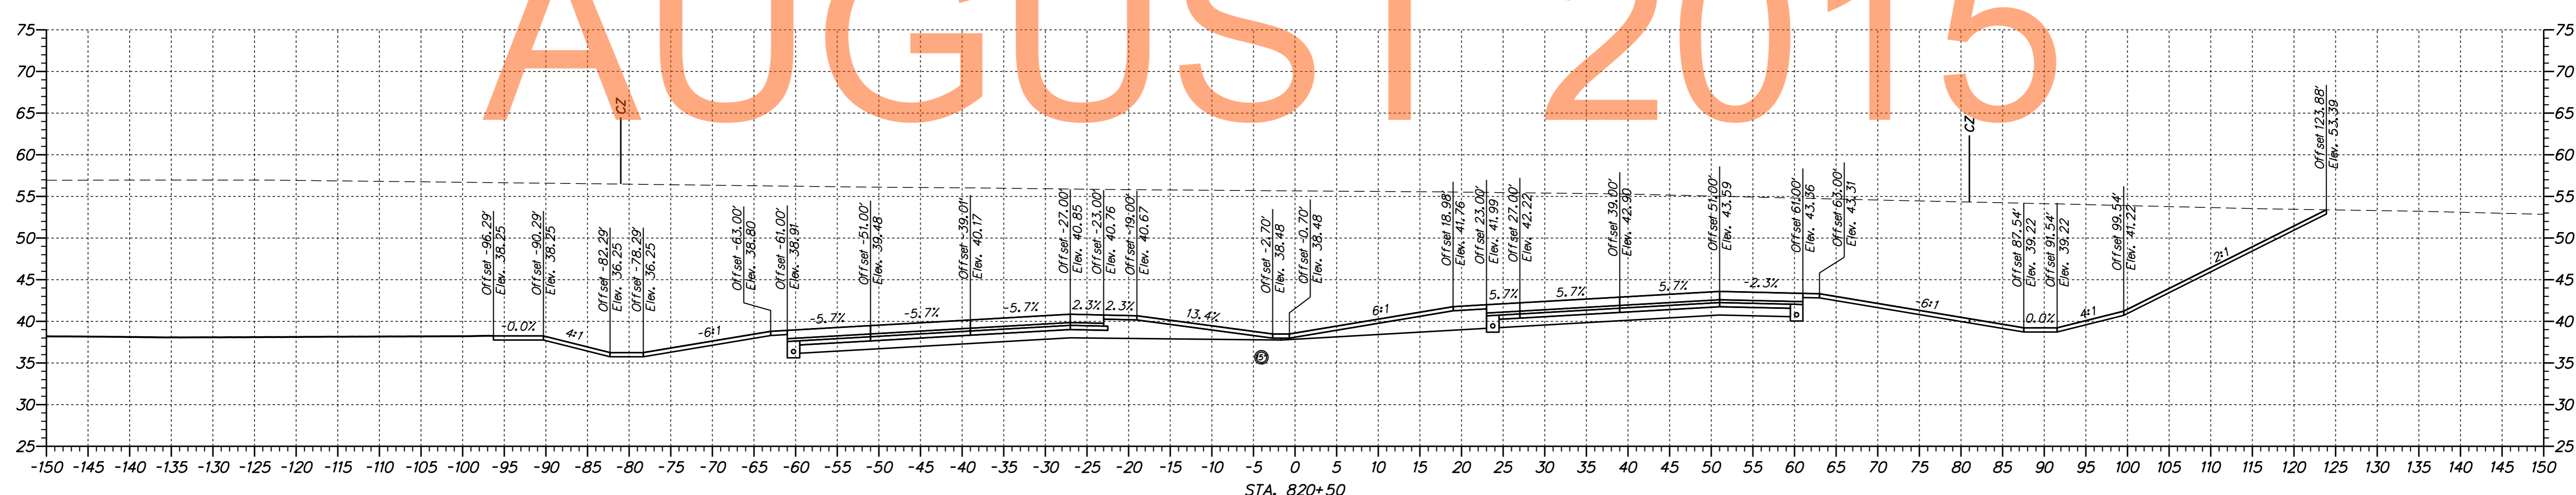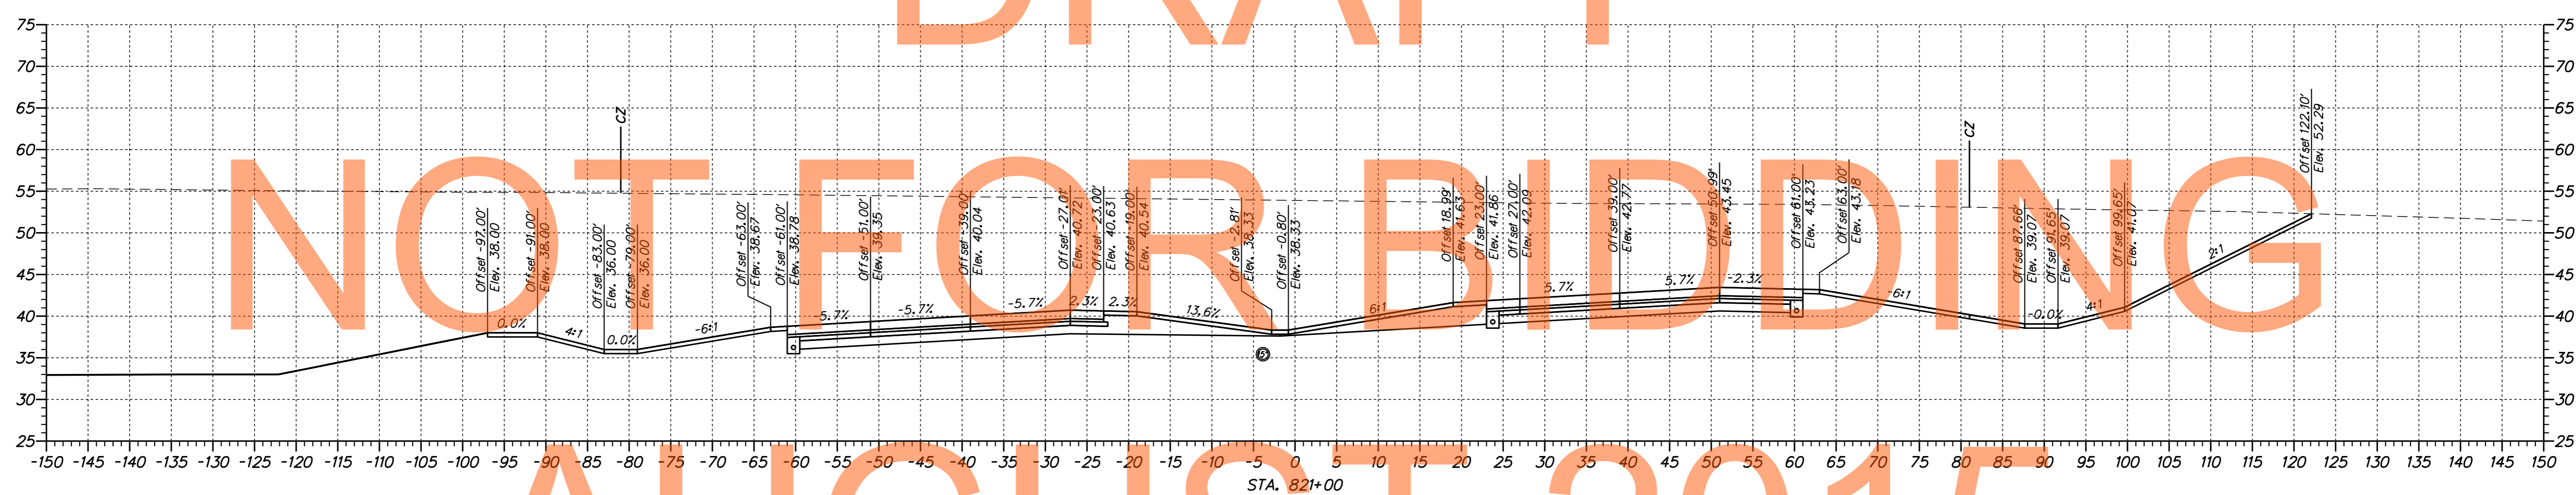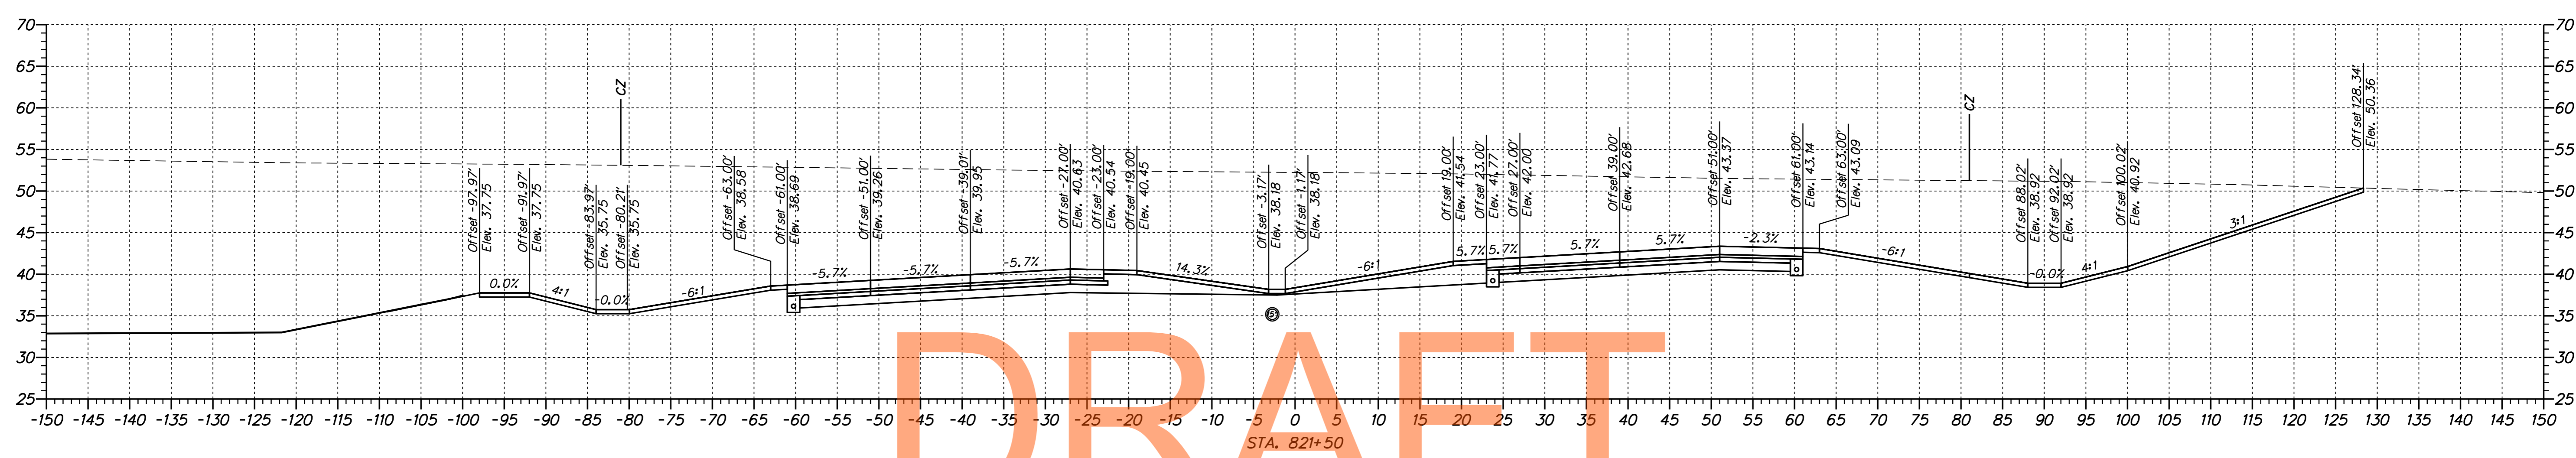

\\s1653\000\CONTRACT\14\CADD\X500U301\_Mainline\_1A.dgn 8/2/2015 10:24:53 AM



ADDENDUMS / REVISIONS	

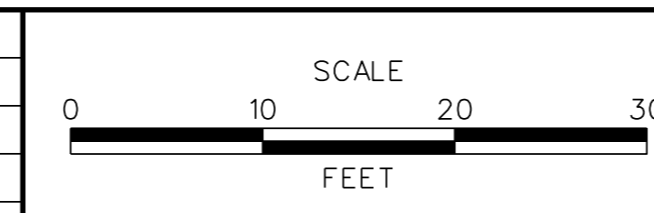

US 301,  
SR 896 TO SR 1

CONTRACT	BRIDGE NO.
T200911308	
COUNTY	DESIGNED BY: JAD
NEW CASTLE	CHECKED BY: BRT




CROSS SECTIONS  
US 301 MAINLINE

SHEET NO.	148
TOTAL SHTS.	337



DRAFT


NOT FOR BIDDING  
AUGUST 2015

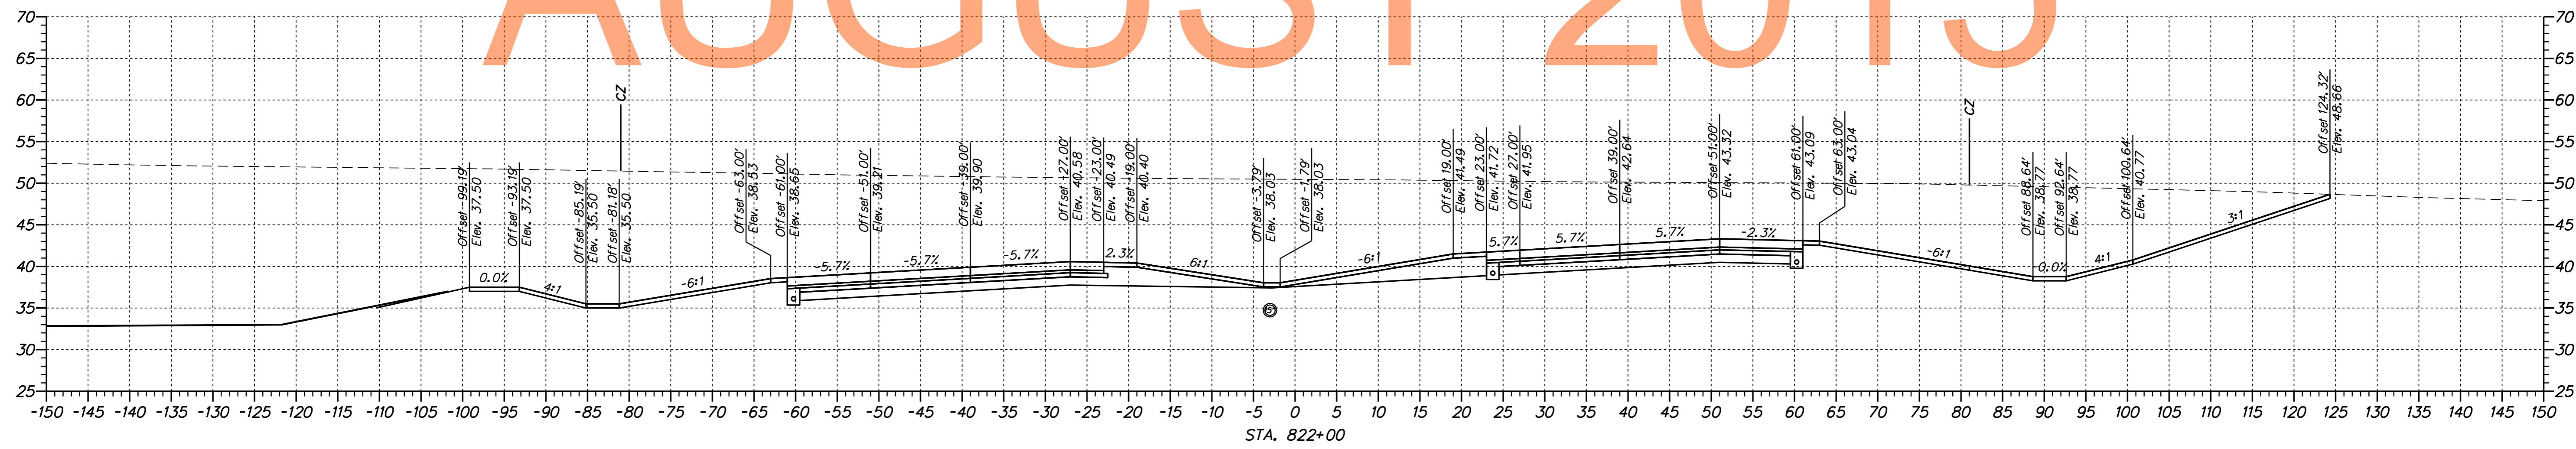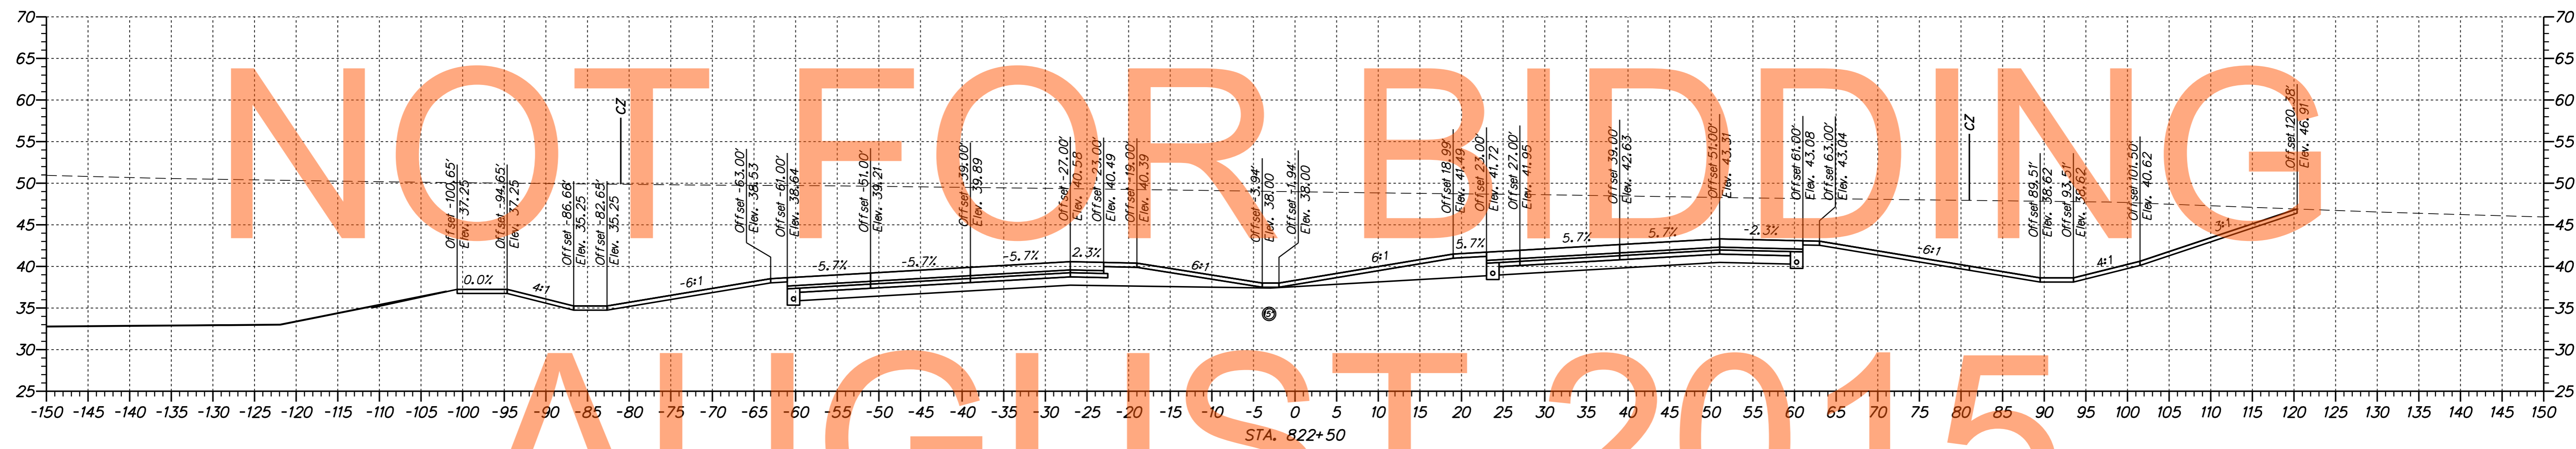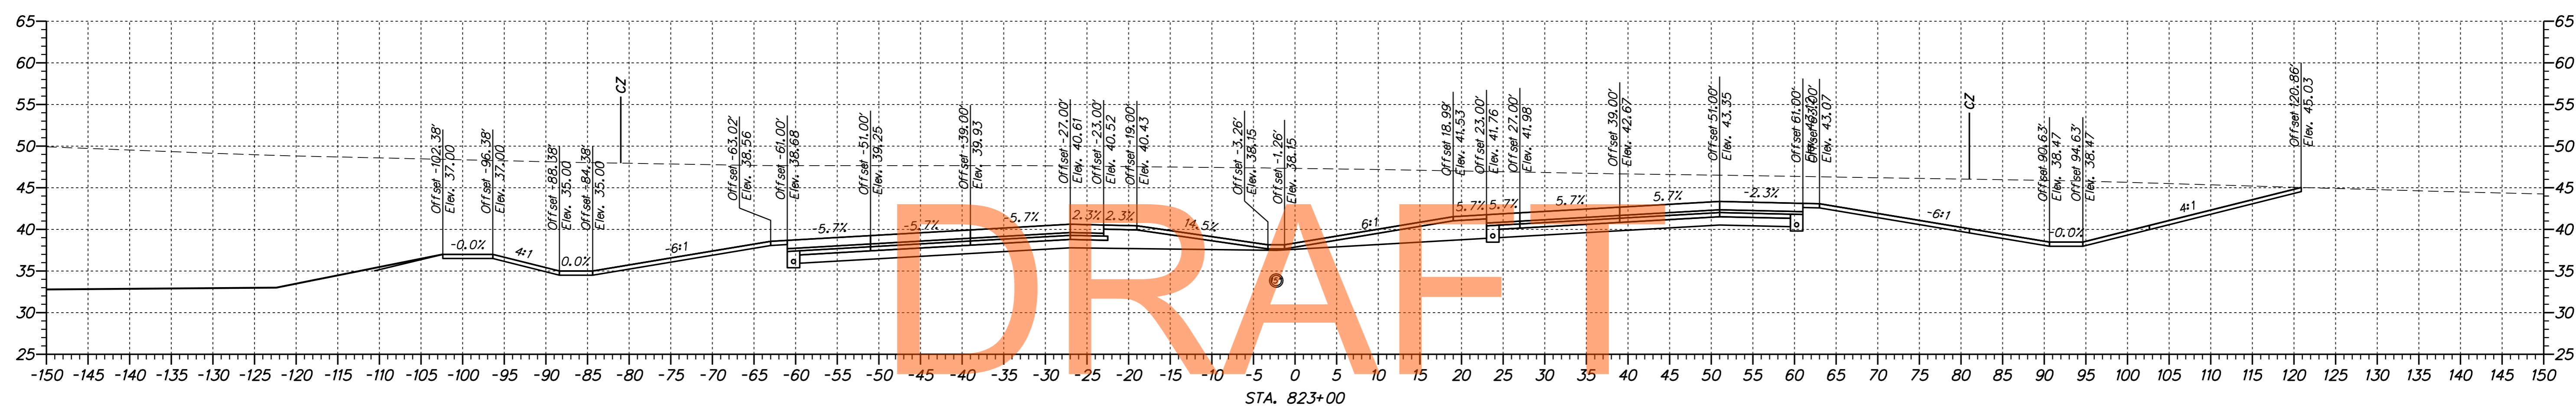

\\s31653\000\CONTRACT\14\CADD\X500U301\_Mainline\_1A.dgn 8/2/2015 10:34:53 AM



ADDENDUMS / REVISIONS	

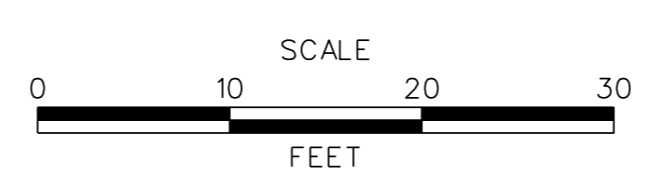




US 301, SR 896 TO SR 1

CONTRACT T200911308	BRIDGE NO.
COUNTY NEW CASTLE	DESIGNED BY: JAD
	CHECKED BY: BRT

CROSS SECTIONS US 301 MAINLINE

SHEET NO. 149
TOTAL SHTS. 337

No. 31653-000, CONTRACT  
 8/2/2015 10:24:53 AM  
 I:\CADD\X500U301\_Markline\_1A.dgn

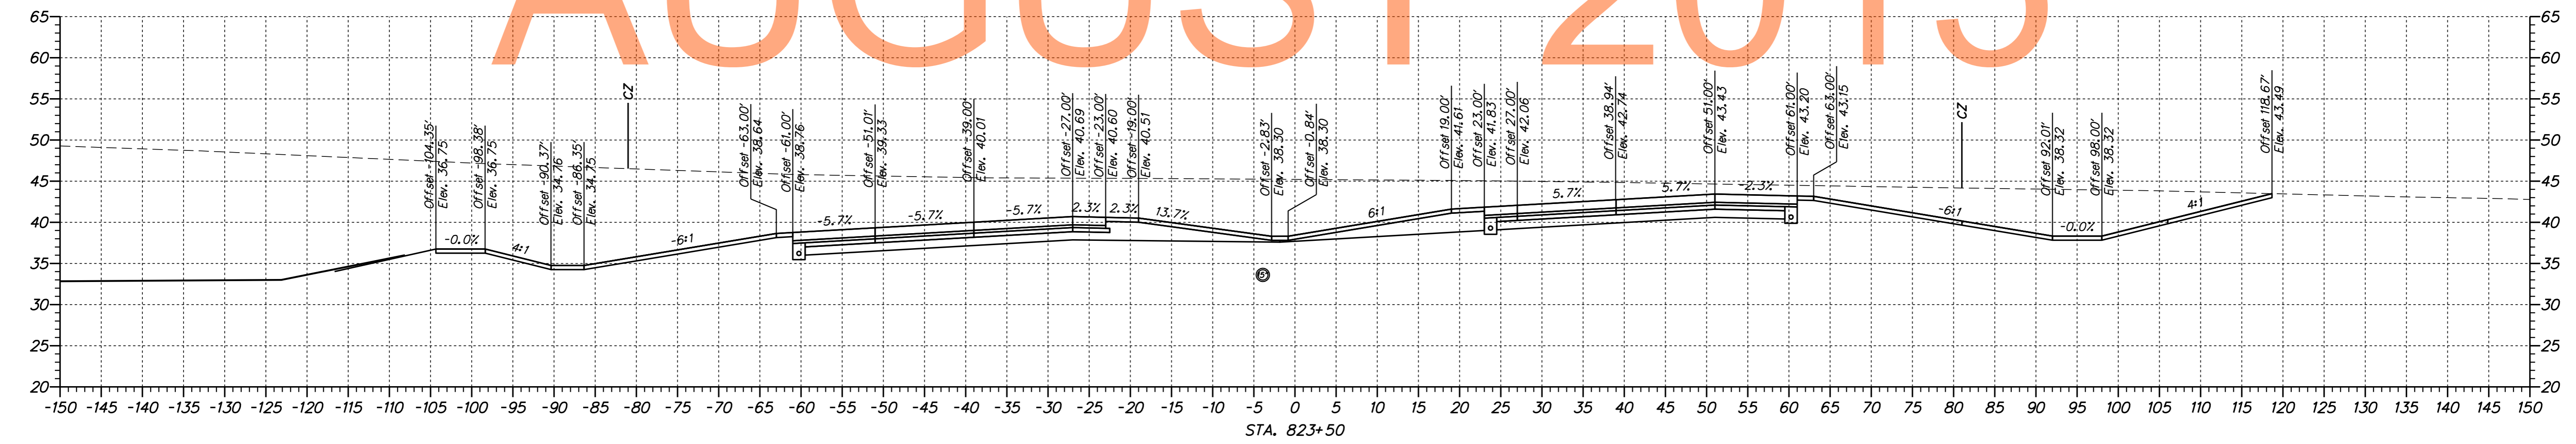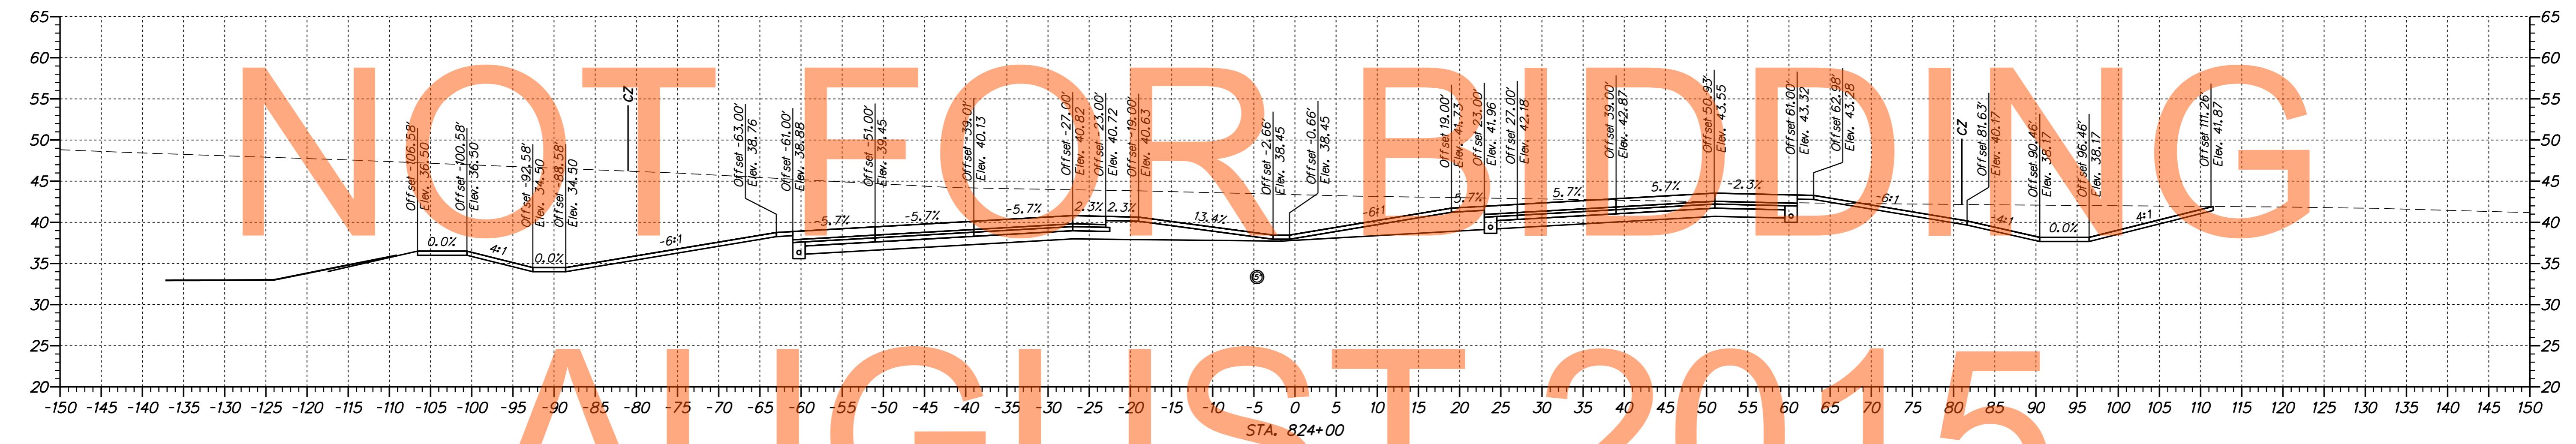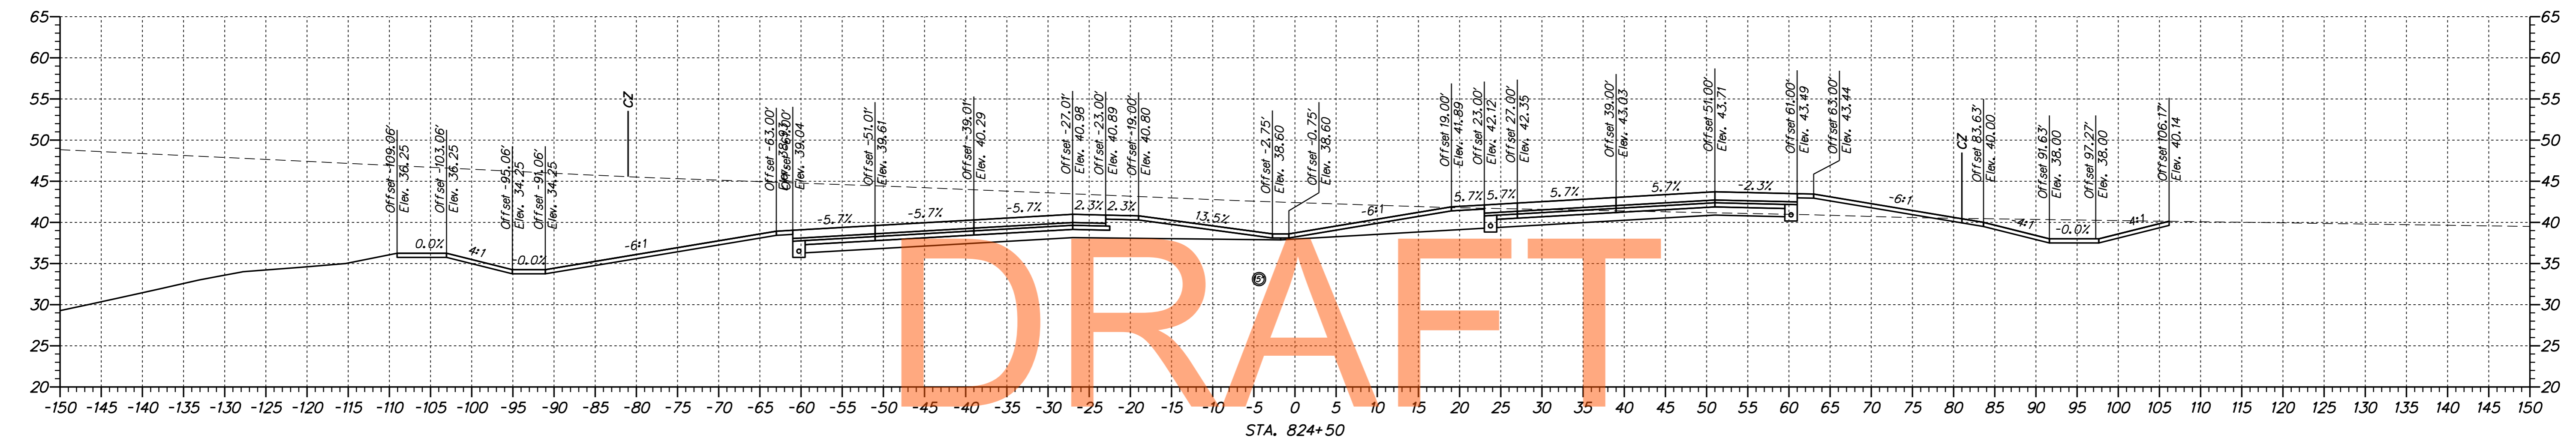

DRAFT  
 NOT FOR BIDDING  
 AUGUST 2015