
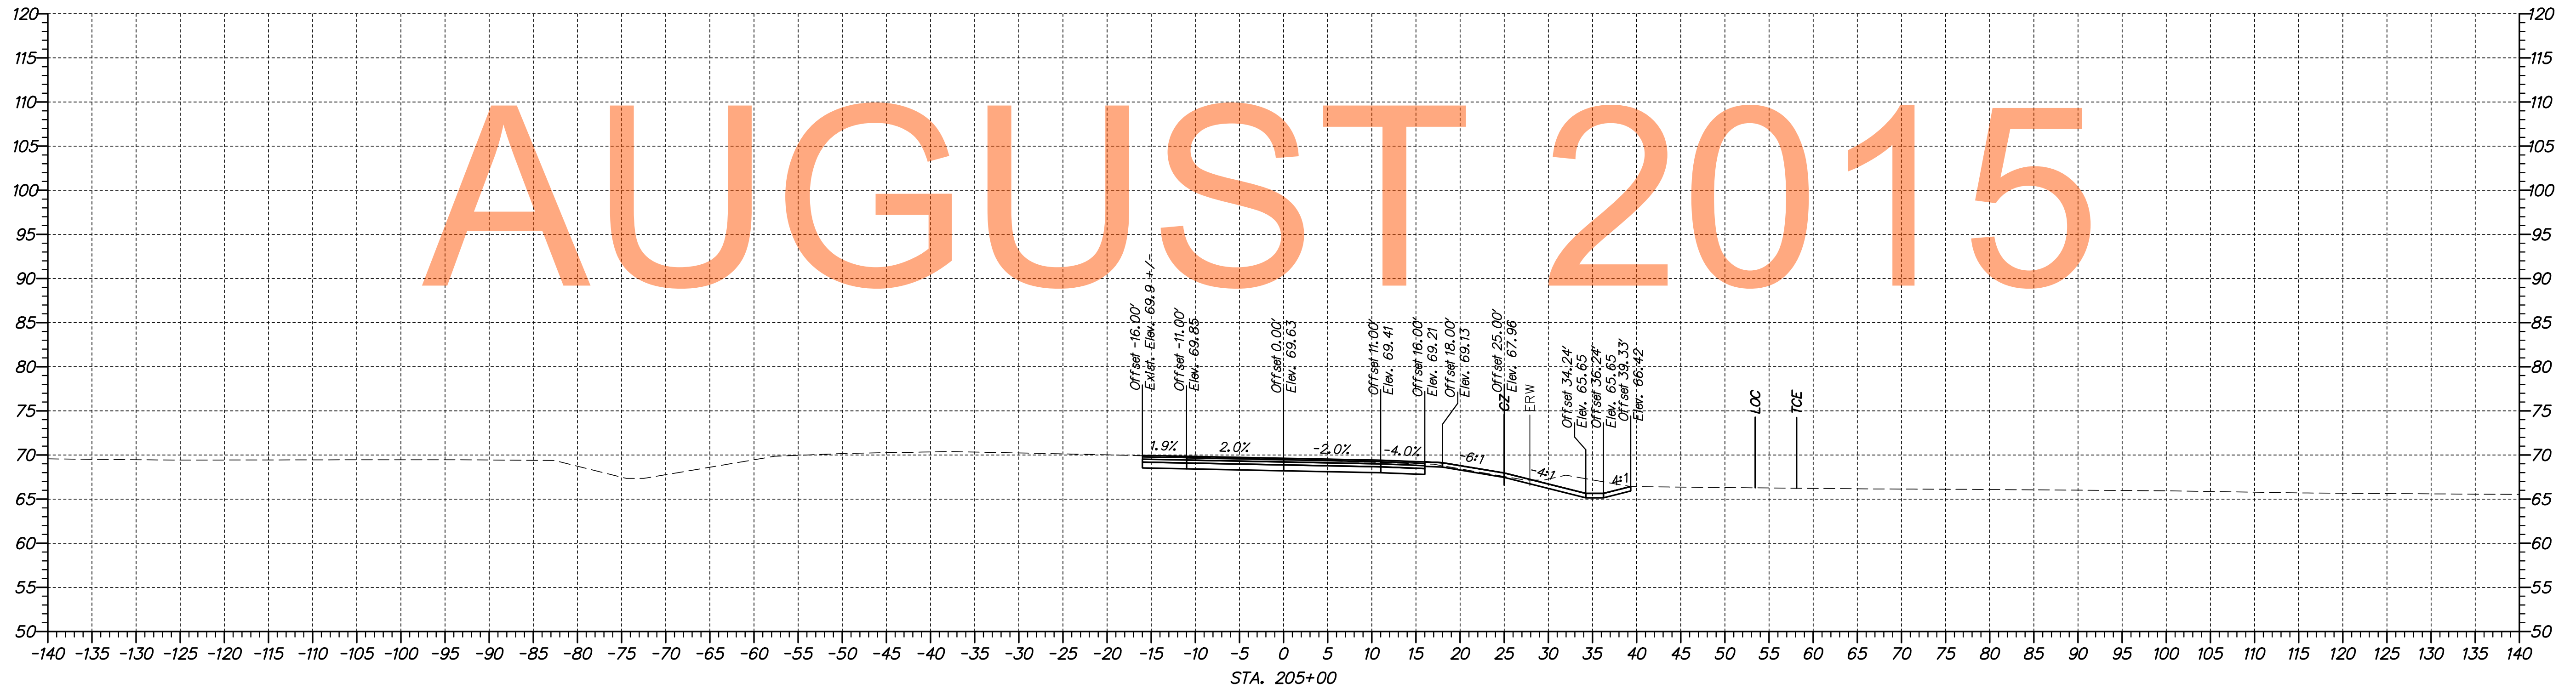


DRAFT

NOT FOR BIDDING


AUGUST 2015

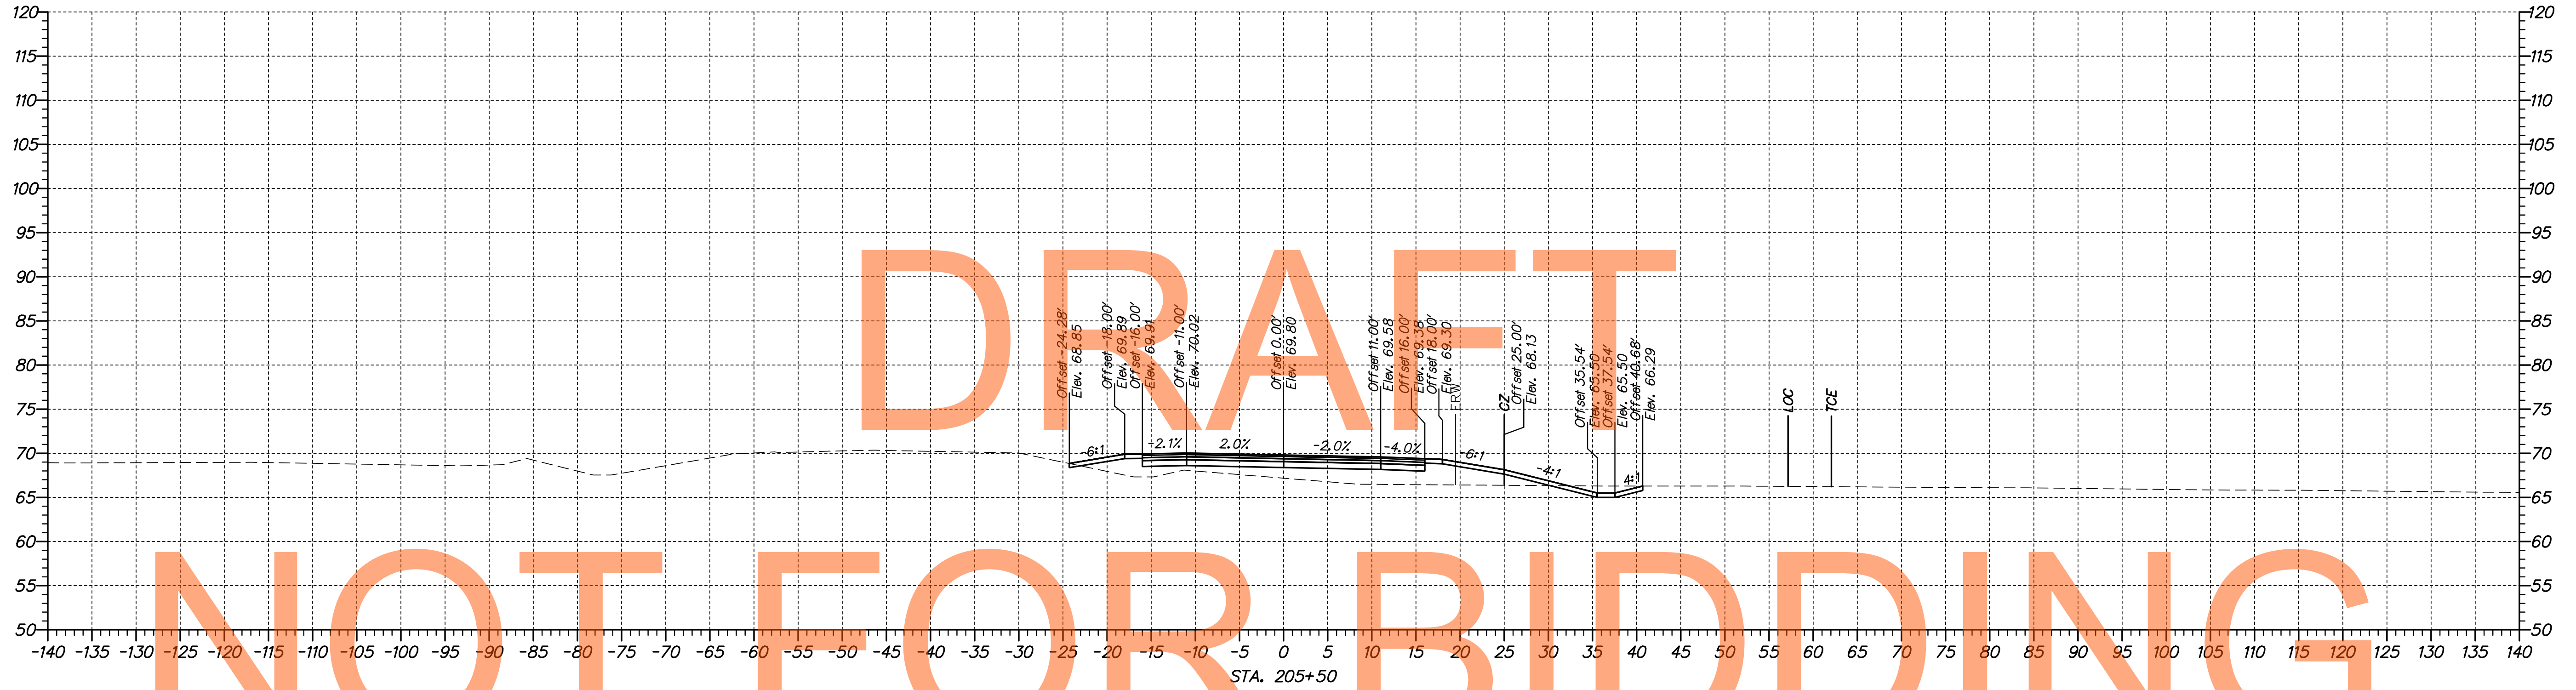

nc:\653-000\com\get\p\cead\XS002\301\_1A\_Runaround.dgn 10/30/2014 10:20:45 AM



ADDENDUMS / REVISIONS	

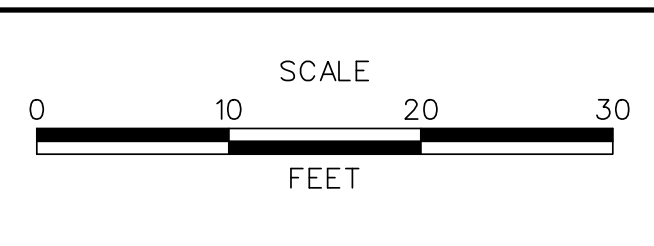

**US 301,  
SR 896 TO SR 1**



CONTRACT T200911308	BRIDGE NO.
COUNTY NEW CASTLE	DESIGNED BY: MEF
	CHECKED BY: TAO

<b>CROSS SECTIONS RUNAROUND ROAD</b>
SHEET NO. 201
TOTAL SHTS. 337

# DRAFT

# NOT FOR BIDDING


# AUGUST 2015

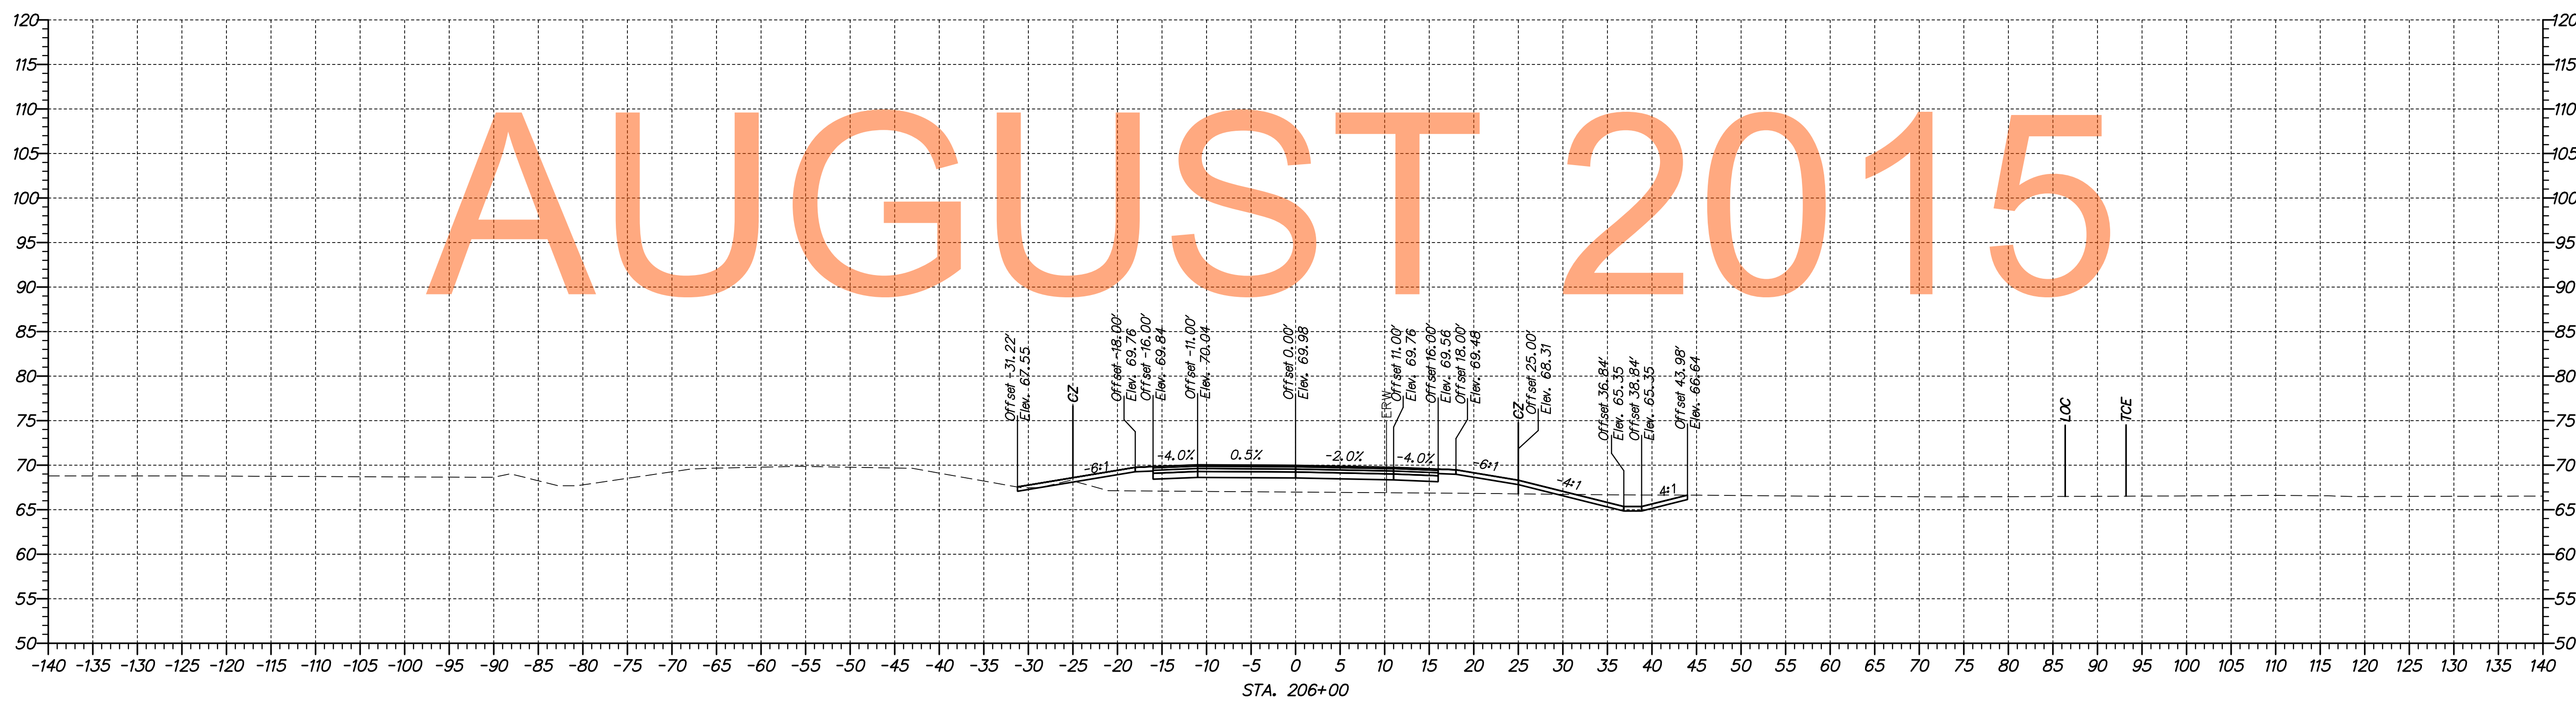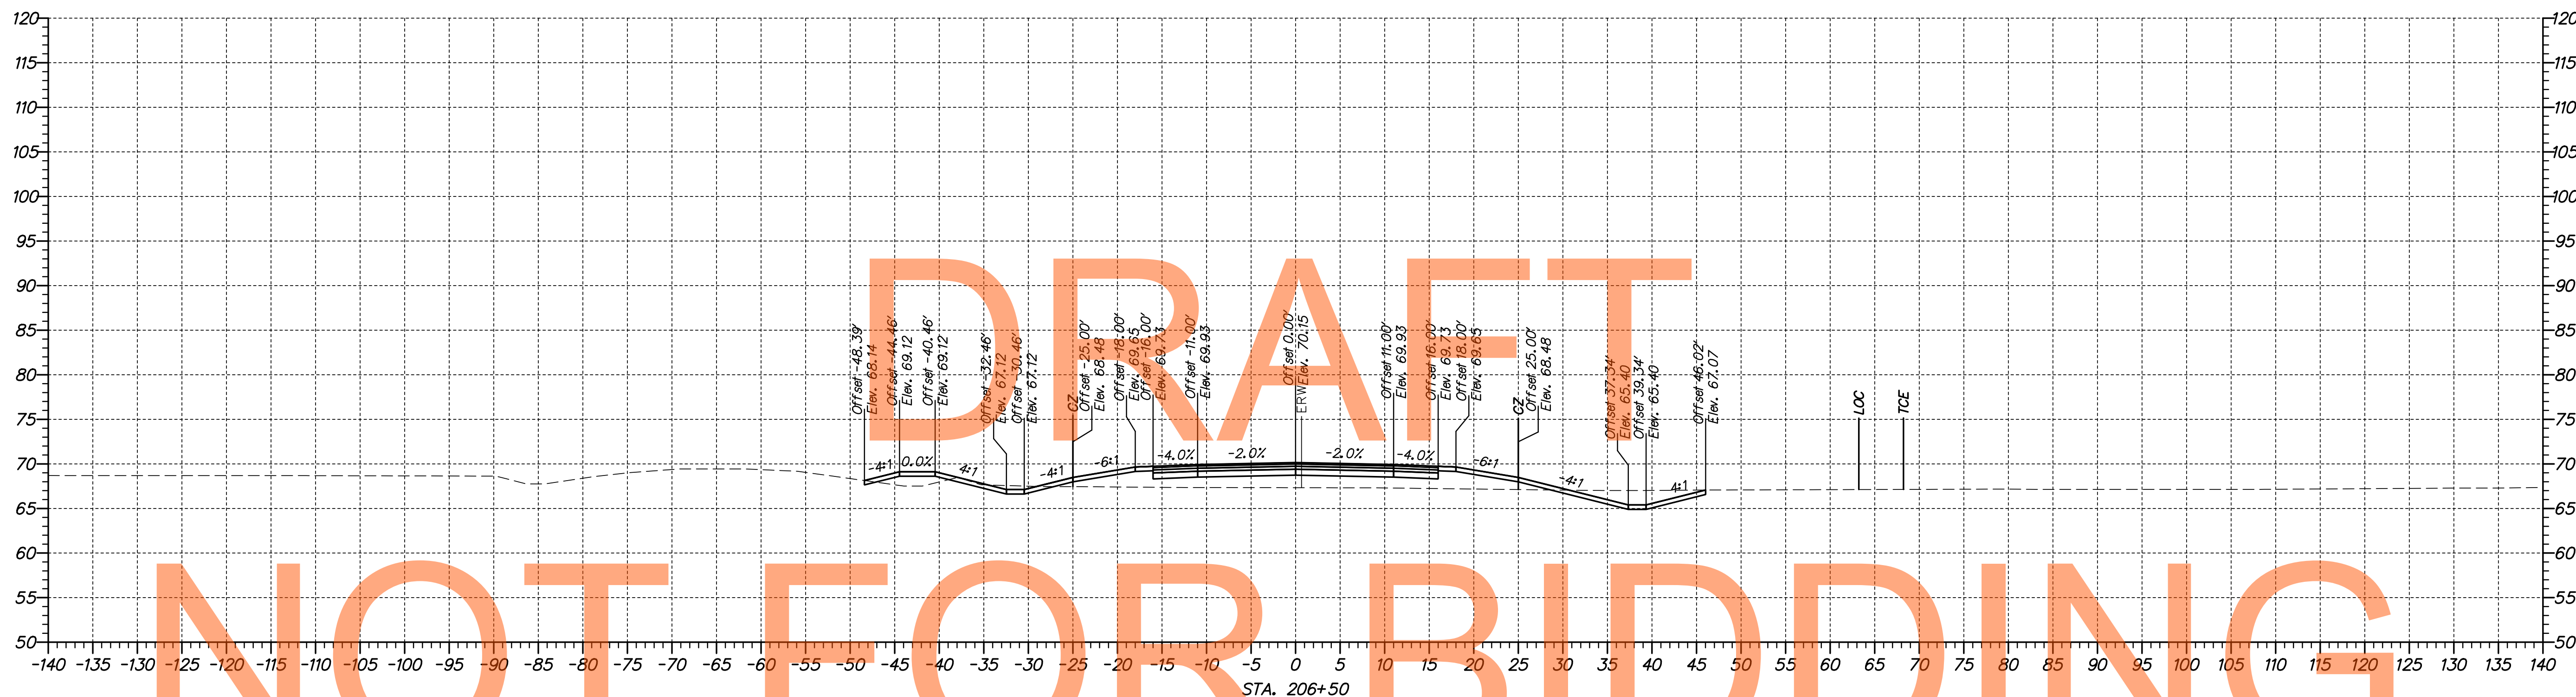

p:\1653-000\con\grc\p\cead\XS002\301\_1A\_Runaround.dgn  
 08/30/2014 10:20:47 AM



ADDENDUMS / REVISIONS	

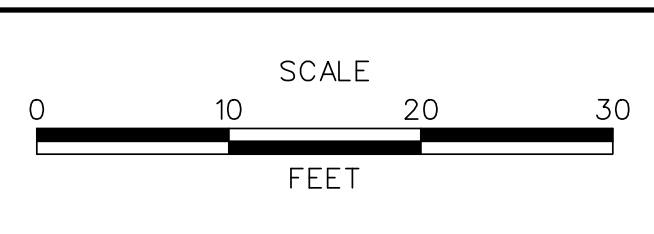

**US 301,  
SR 896 TO SR 1**

CONTRACT	BRIDGE NO.
T200911308	DESIGNED BY: MEF
COUNTY	CHECKED BY: TAO
NEW CASTLE	

**CROSS SECTIONS  
RUNAROUND ROAD**



SHEET NO.
202
TOTAL SHTS.
337



# DRAFT

# NOT FOR BIDDING


# AUGUST 2015

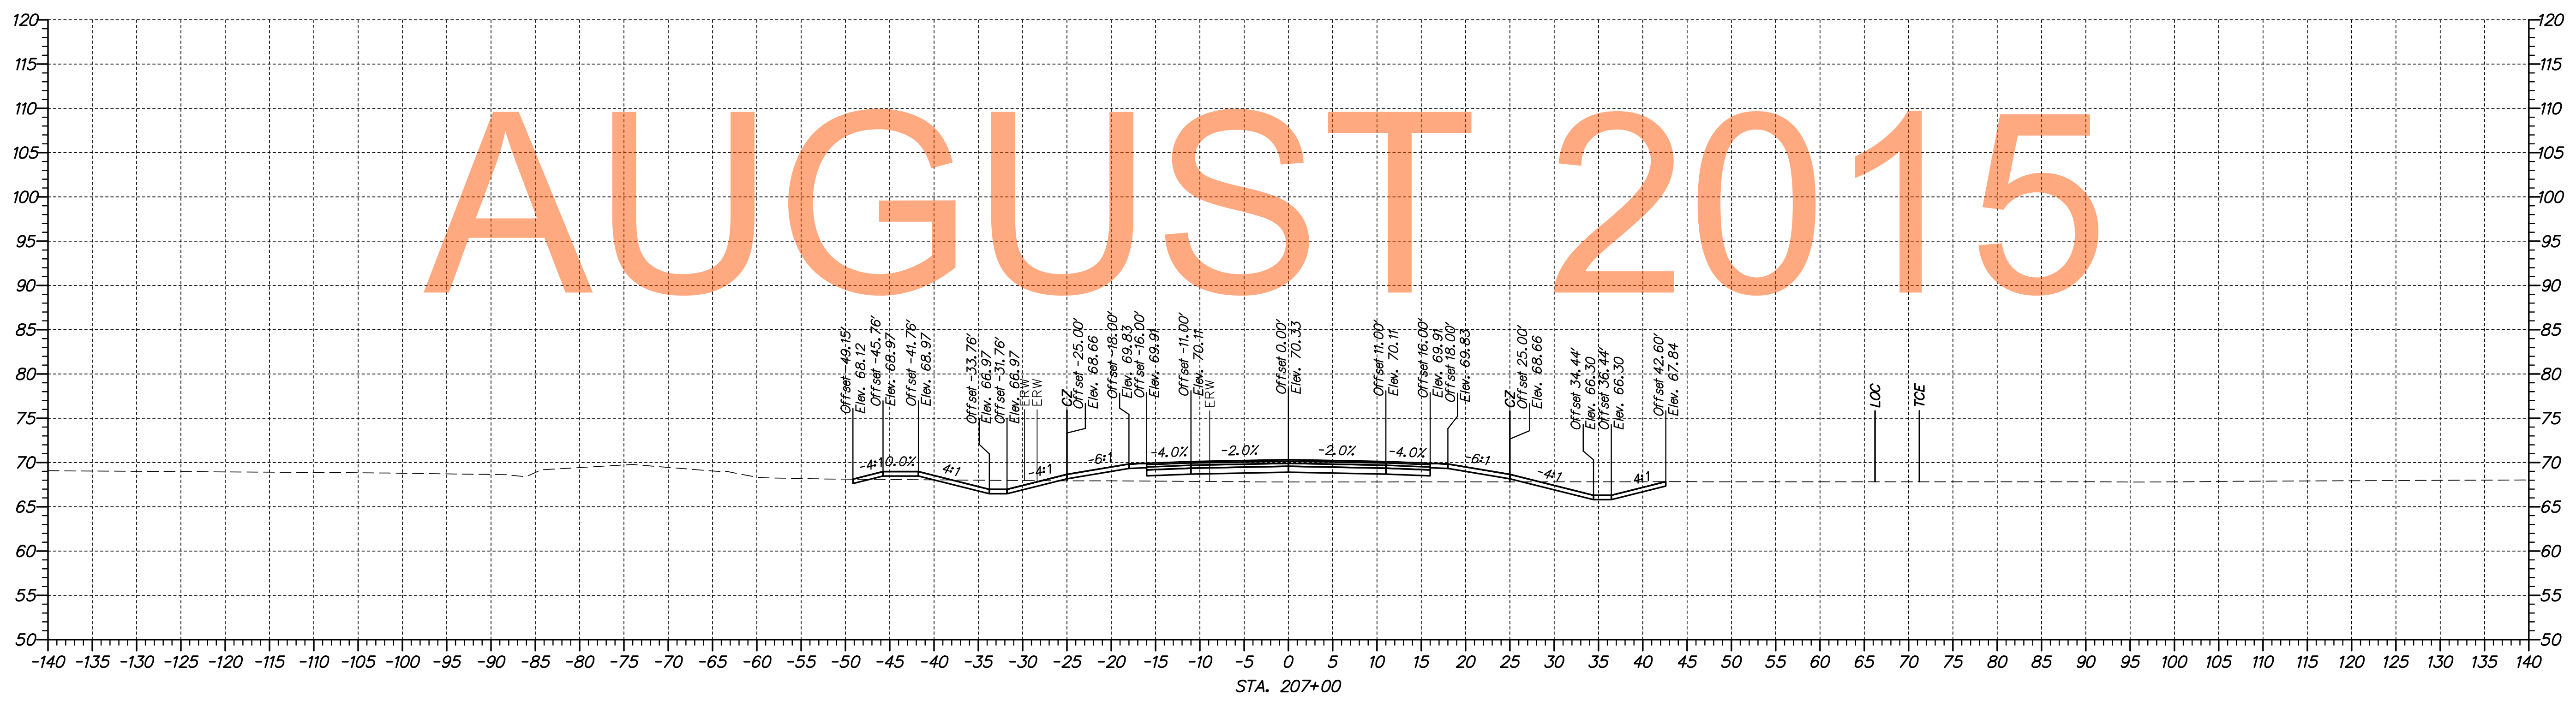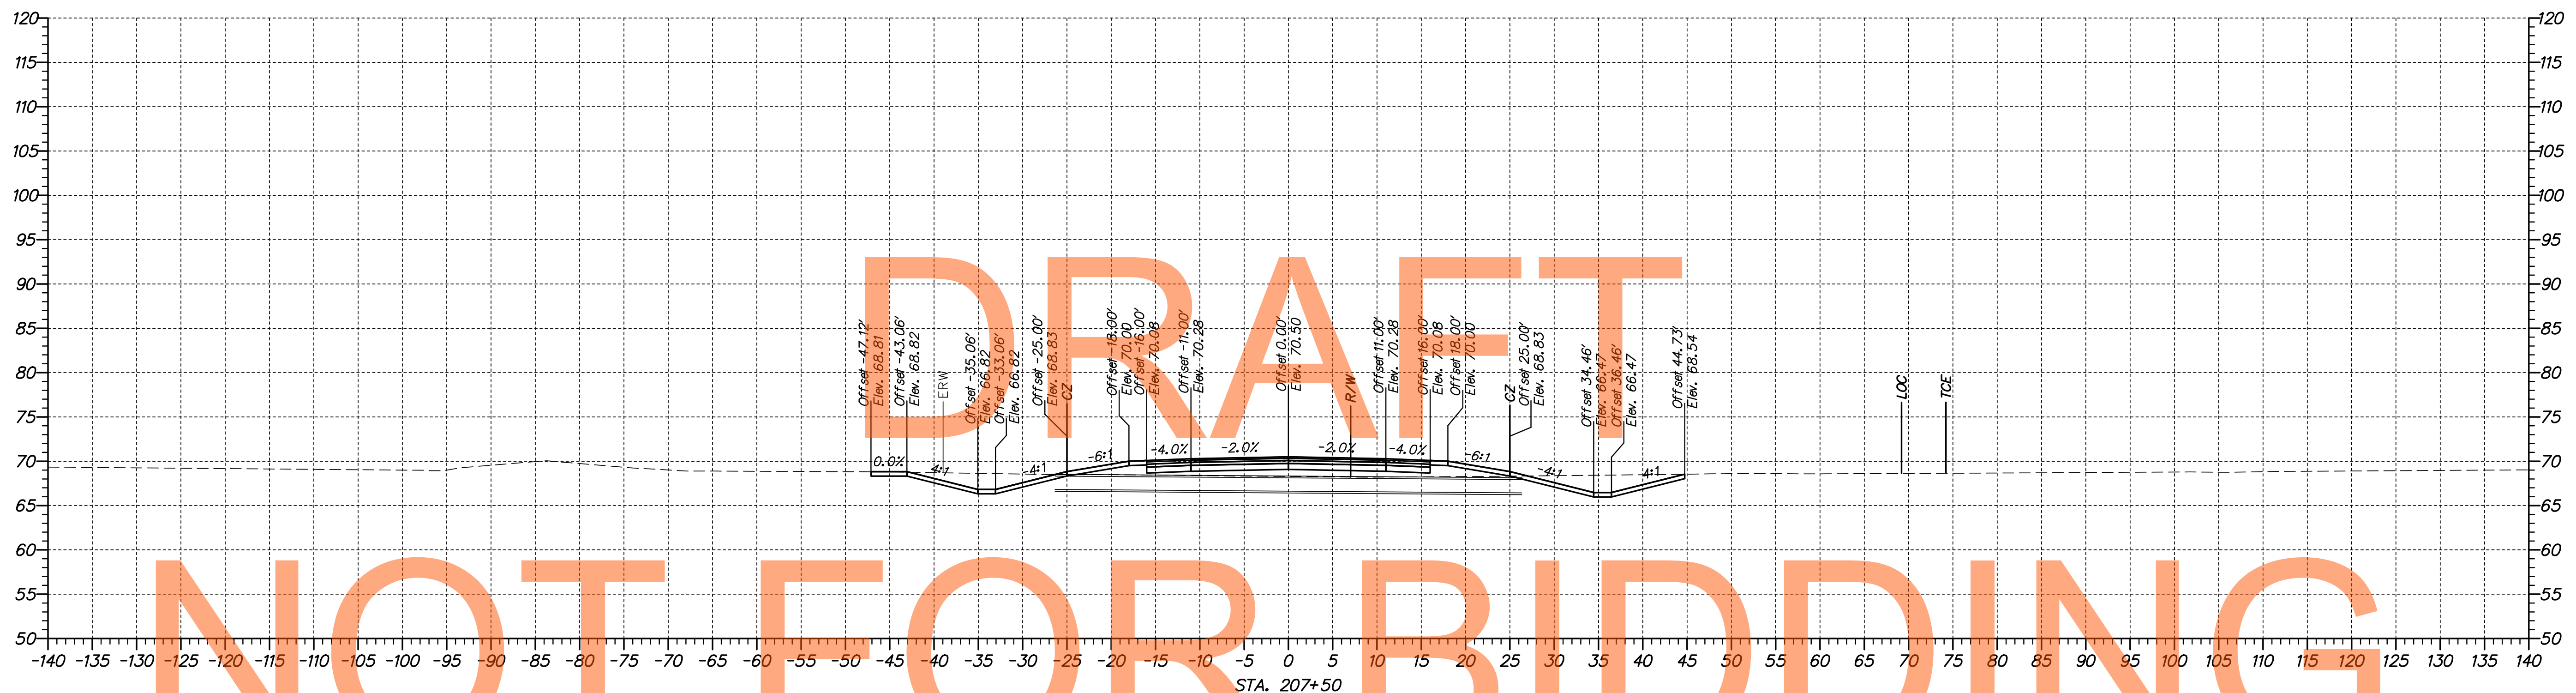

n:\1653-000\con\ref\1a\cead\XS002\301\_1A\_Runaround.dgn  
 07/30/2014 10:20:49 AM



ADDENDUMS / REVISIONS	

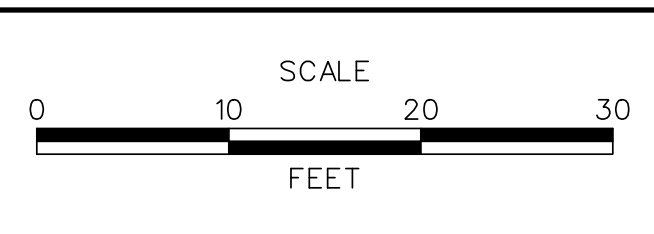

**US 301,  
SR 896 TO SR 1**

CONTRACT	BRIDGE NO.
T200911308	DESIGNED BY: MEF
COUNTY	CHECKED BY: TAO
NEW CASTLE	



**CROSS SECTIONS  
RUNAROUND ROAD**

SHEET NO.
203
TOTAL SHTS.
337

# DRAFT

# NOT FOR BIDDING


# AUGUST 2015

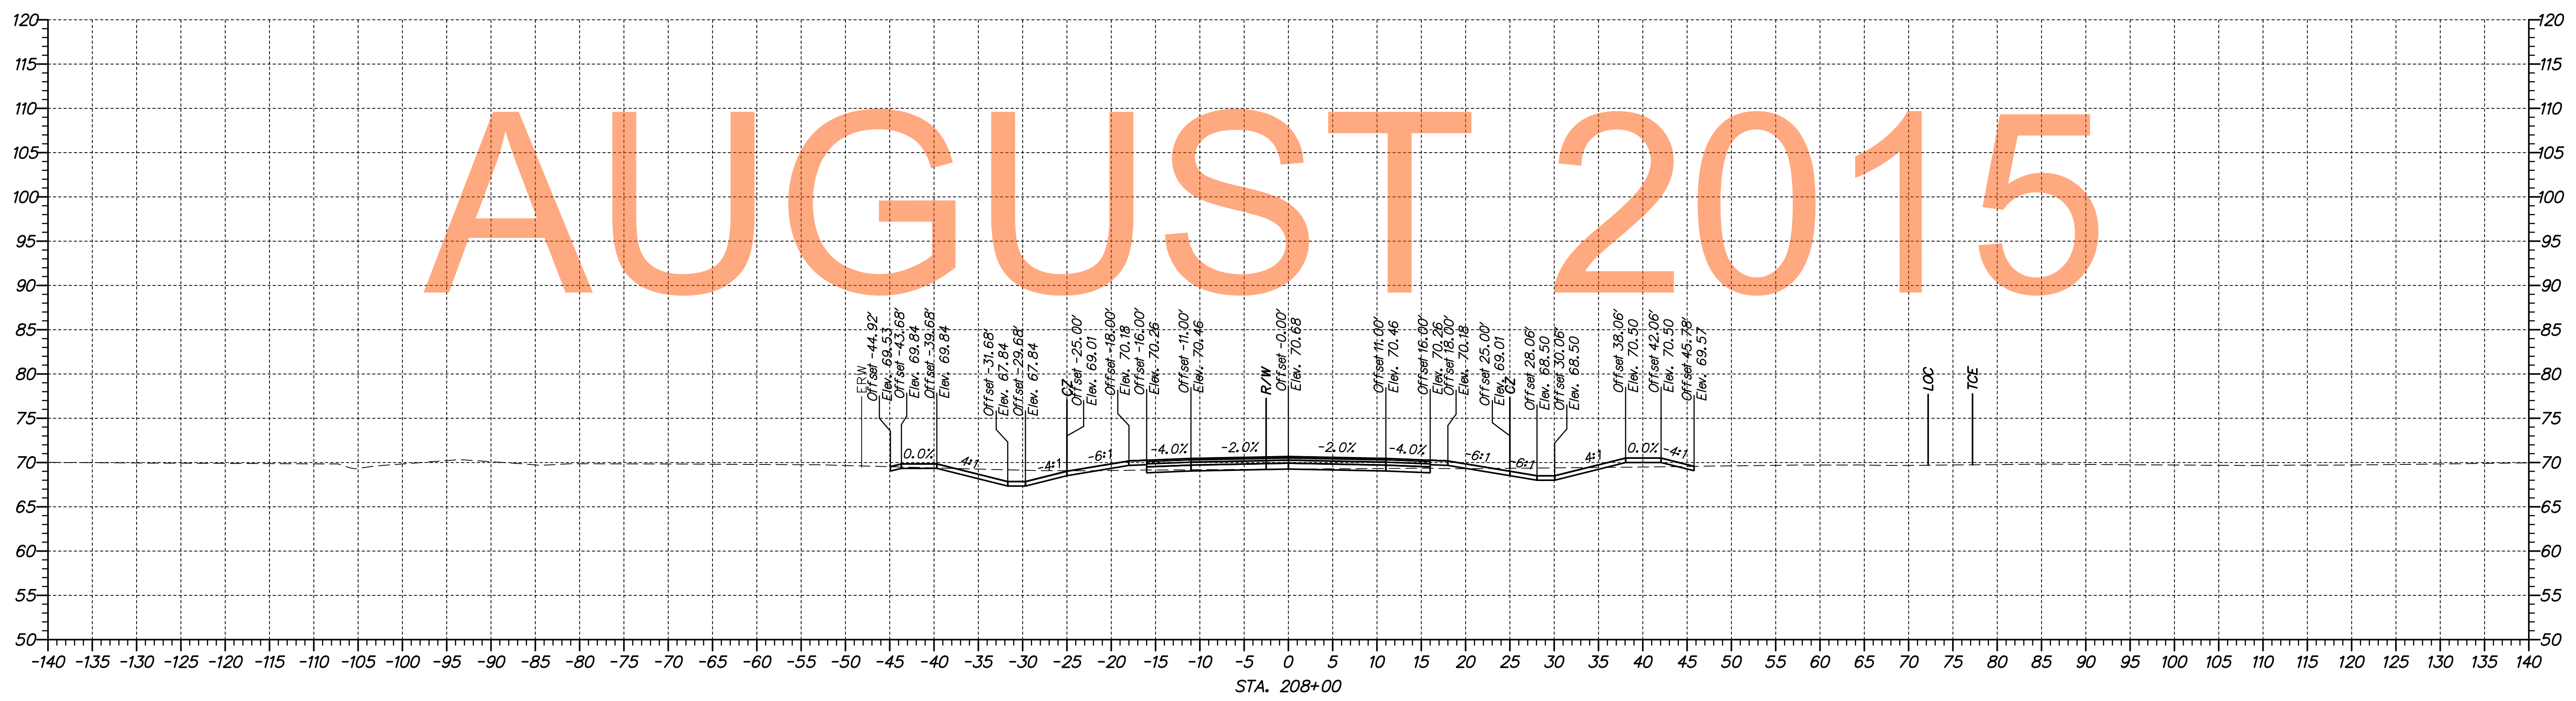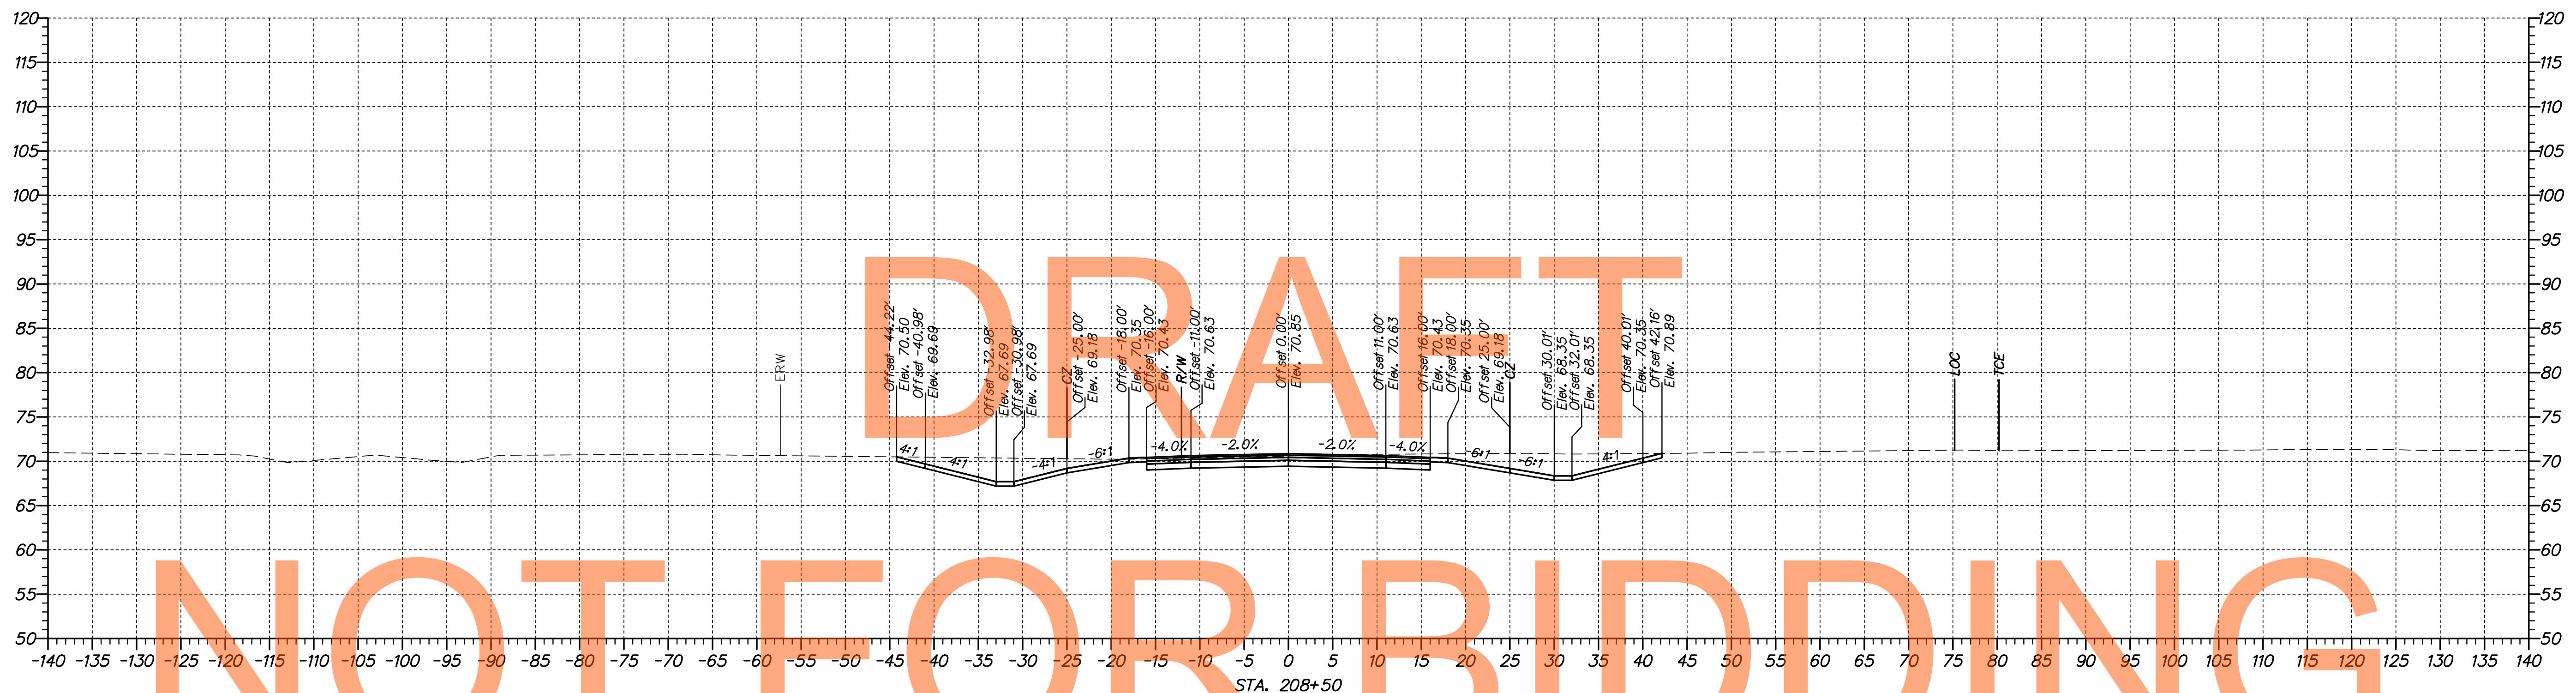

p:\1653-000\con\trac\ta\cead\X5002U301\_1A\_Runaround.dgn  
 07/30/2014 10:20:51 AM



ADDENDUMS / REVISIONS	

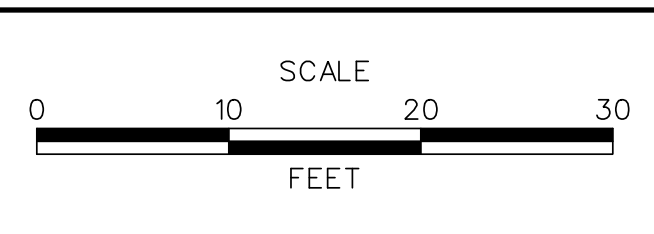

**US 301,  
SR 896 TO SR 1**

CONTRACT	BRIDGE NO.
T200911308	DESIGNED BY: MEF
COUNTY	CHECKED BY: TAO
NEW CASTLE	

**CROSS SECTIONS  
RUNAROUND ROAD**

SHEET NO.
204
TOTAL SHTS.
337







# DRAFT

# NOT FOR BIDDING


# AUGUST 2015

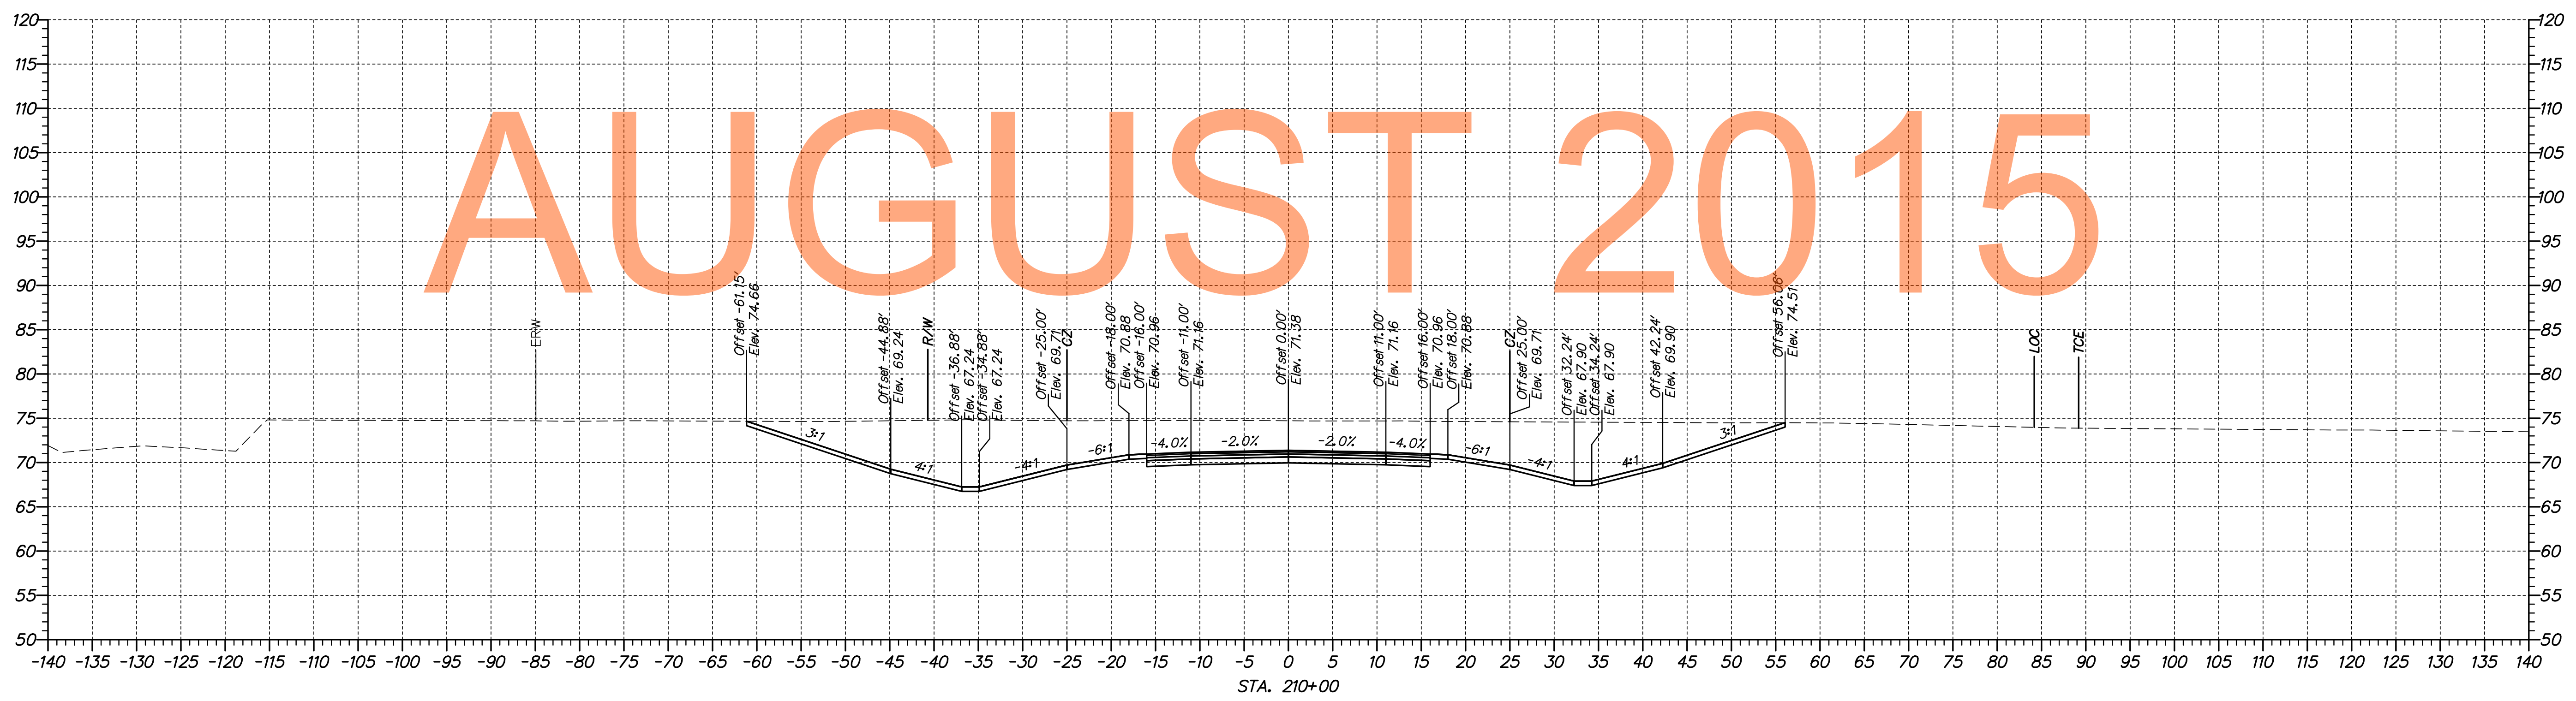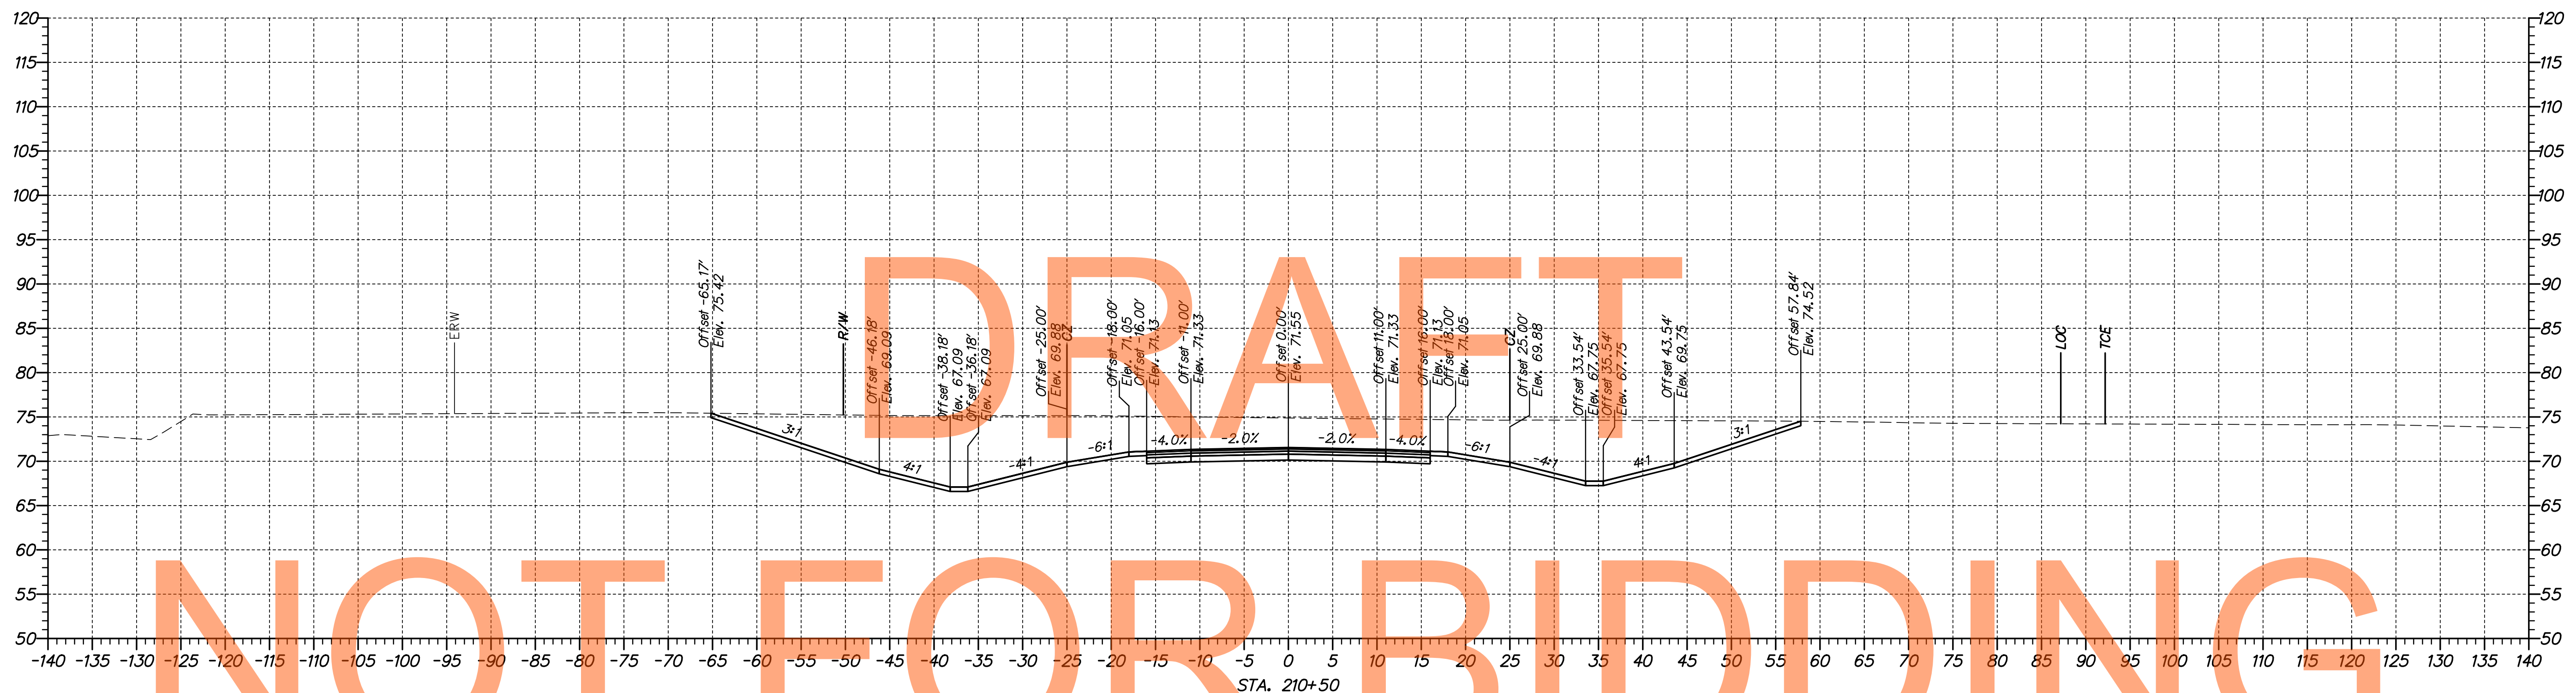

\\0653-000\cadd\2015\sta210\sta210.dgn 10/30/2014 10:20:53 AM



ADDENDUMS / REVISIONS	

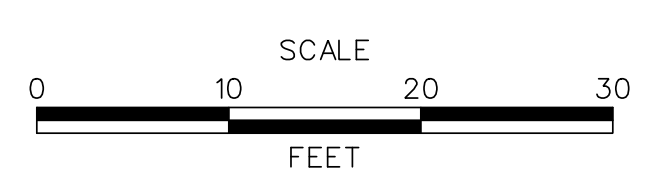

US 301, SR 896 TO SR 1

CONTRACT	BRIDGE NO.
T200911308	DESIGNED BY: MEF
COUNTY	CHECKED BY: TAO
NEW CASTLE	

CROSS SECTIONS RUNAROUND ROAD

SHEET NO.
206
TOTAL SHTS.
337







# DRAFT

# NOT FOR BIDDING


# AUGUST 2015

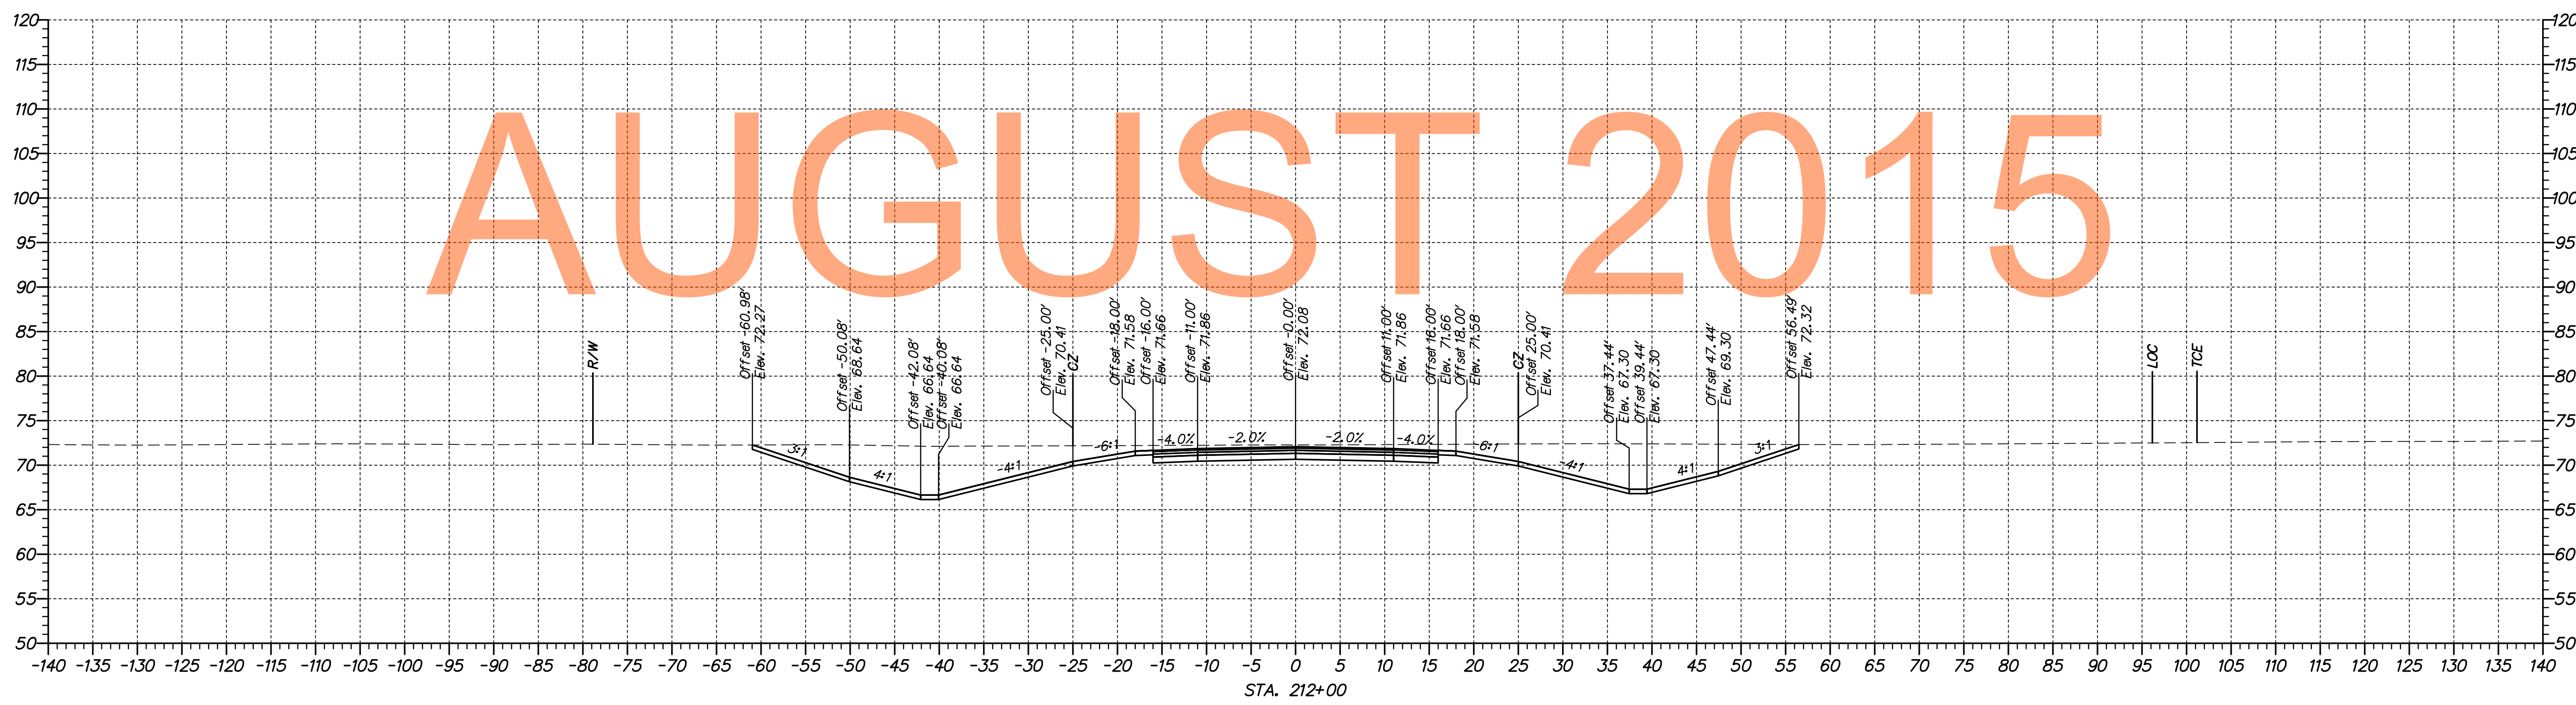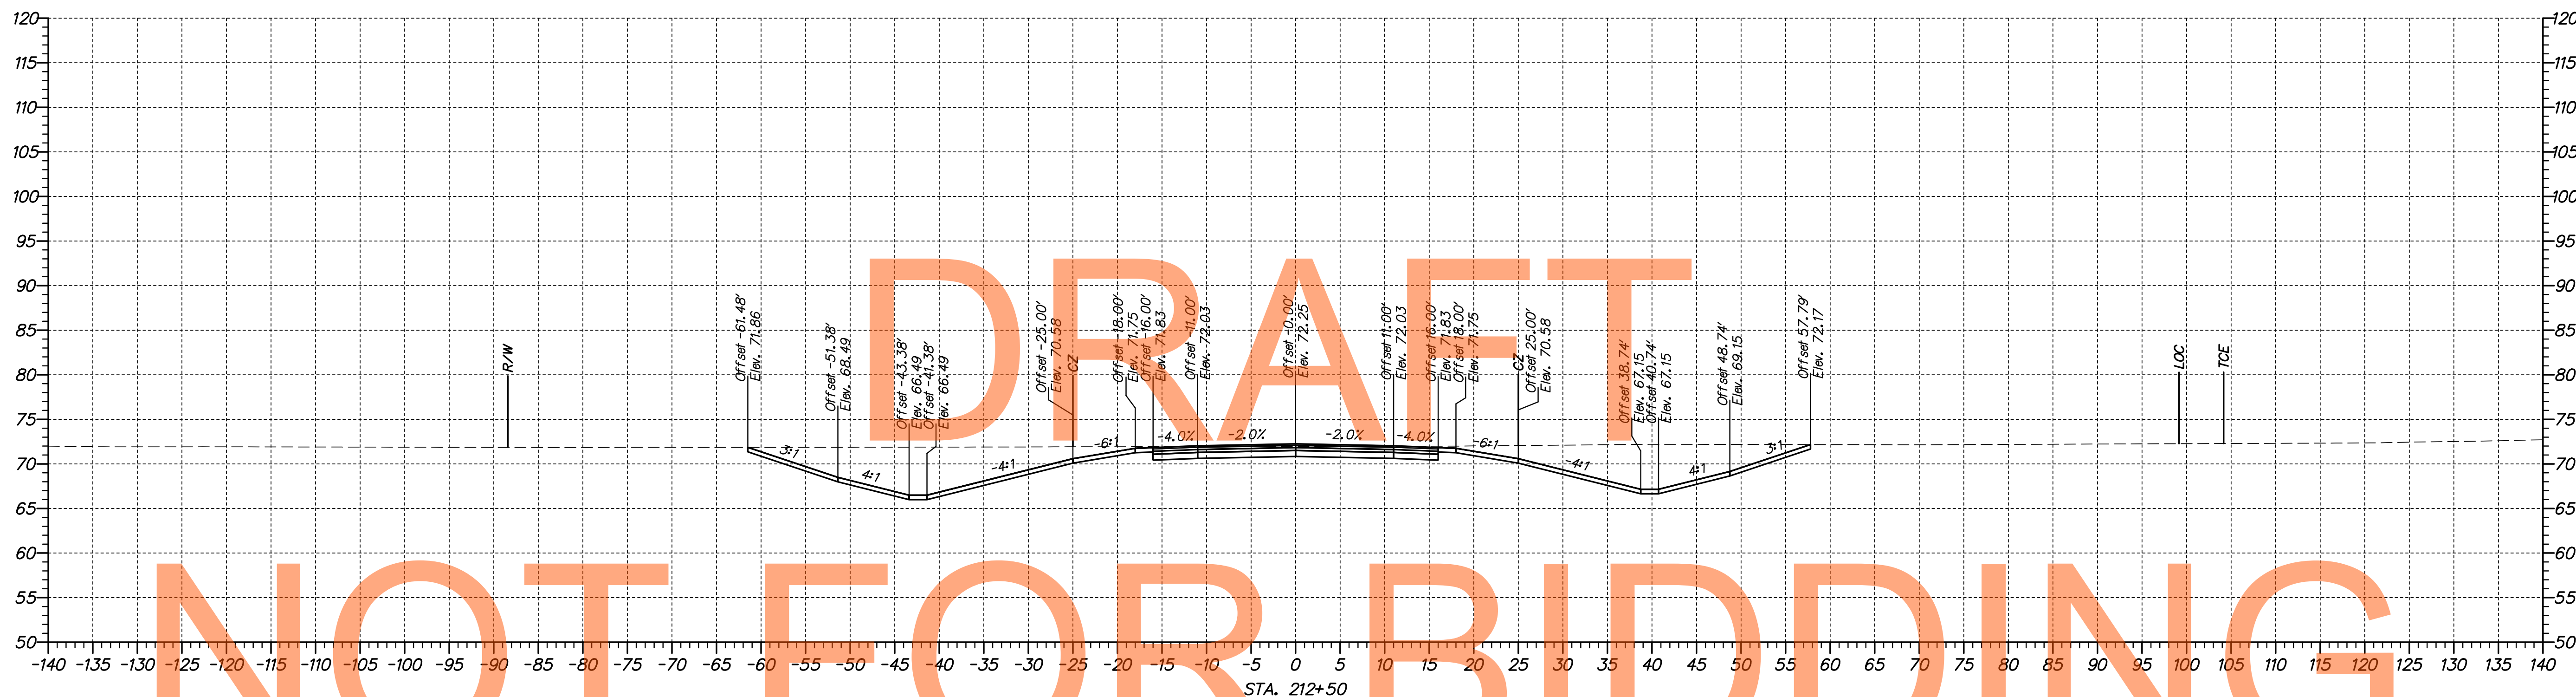

p:\1653-000\csm\project\1a\cadd\XS002\1301\_1A\_Runaround.dgn  
 08/30/2014 10:42:00 AM



ADDENDUMS / REVISIONS	

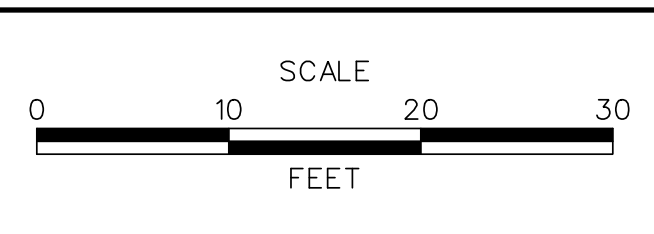

**US 301,  
SR 896 TO SR 1**

CONTRACT T200911308	BRIDGE NO.
COUNTY NEW CASTLE	DESIGNED BY: MEF
	CHECKED BY: TAO

**CROSS SECTIONS  
RUNAROUND ROAD**



SHEET NO. 208
TOTAL SHTS. 337



DRAFT

NOT FOR BIDDING


AUGUST 2015

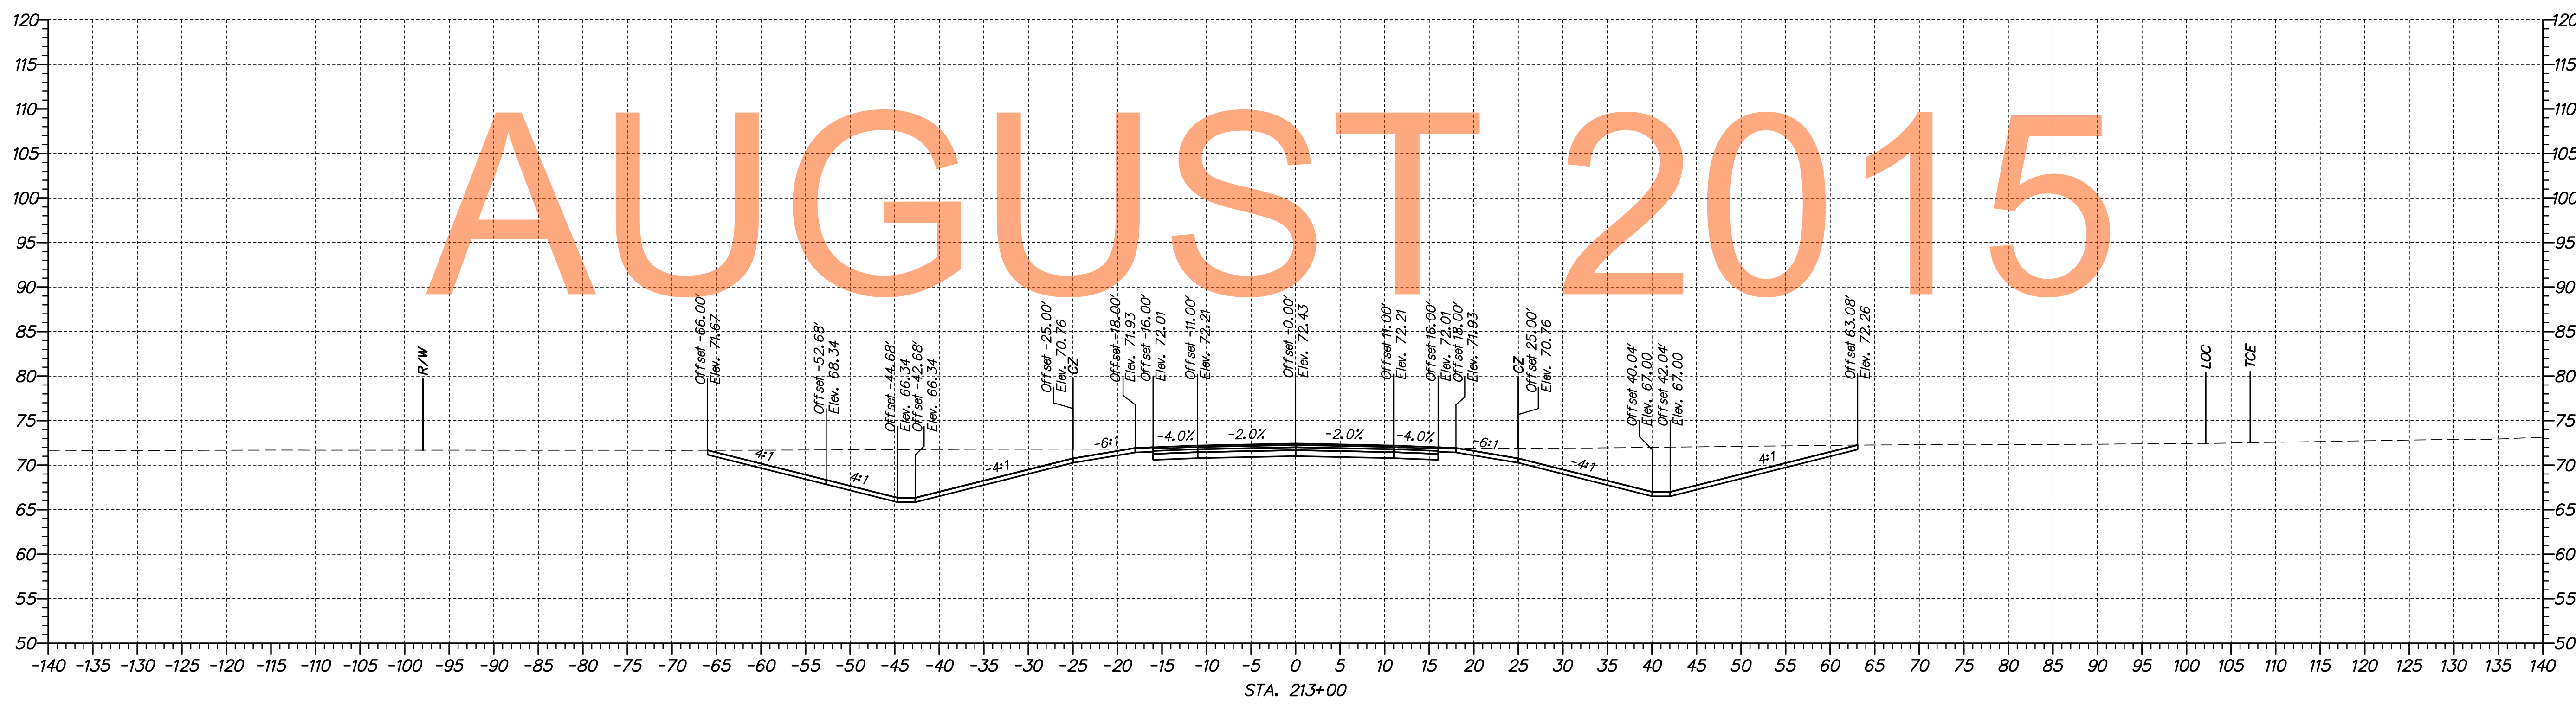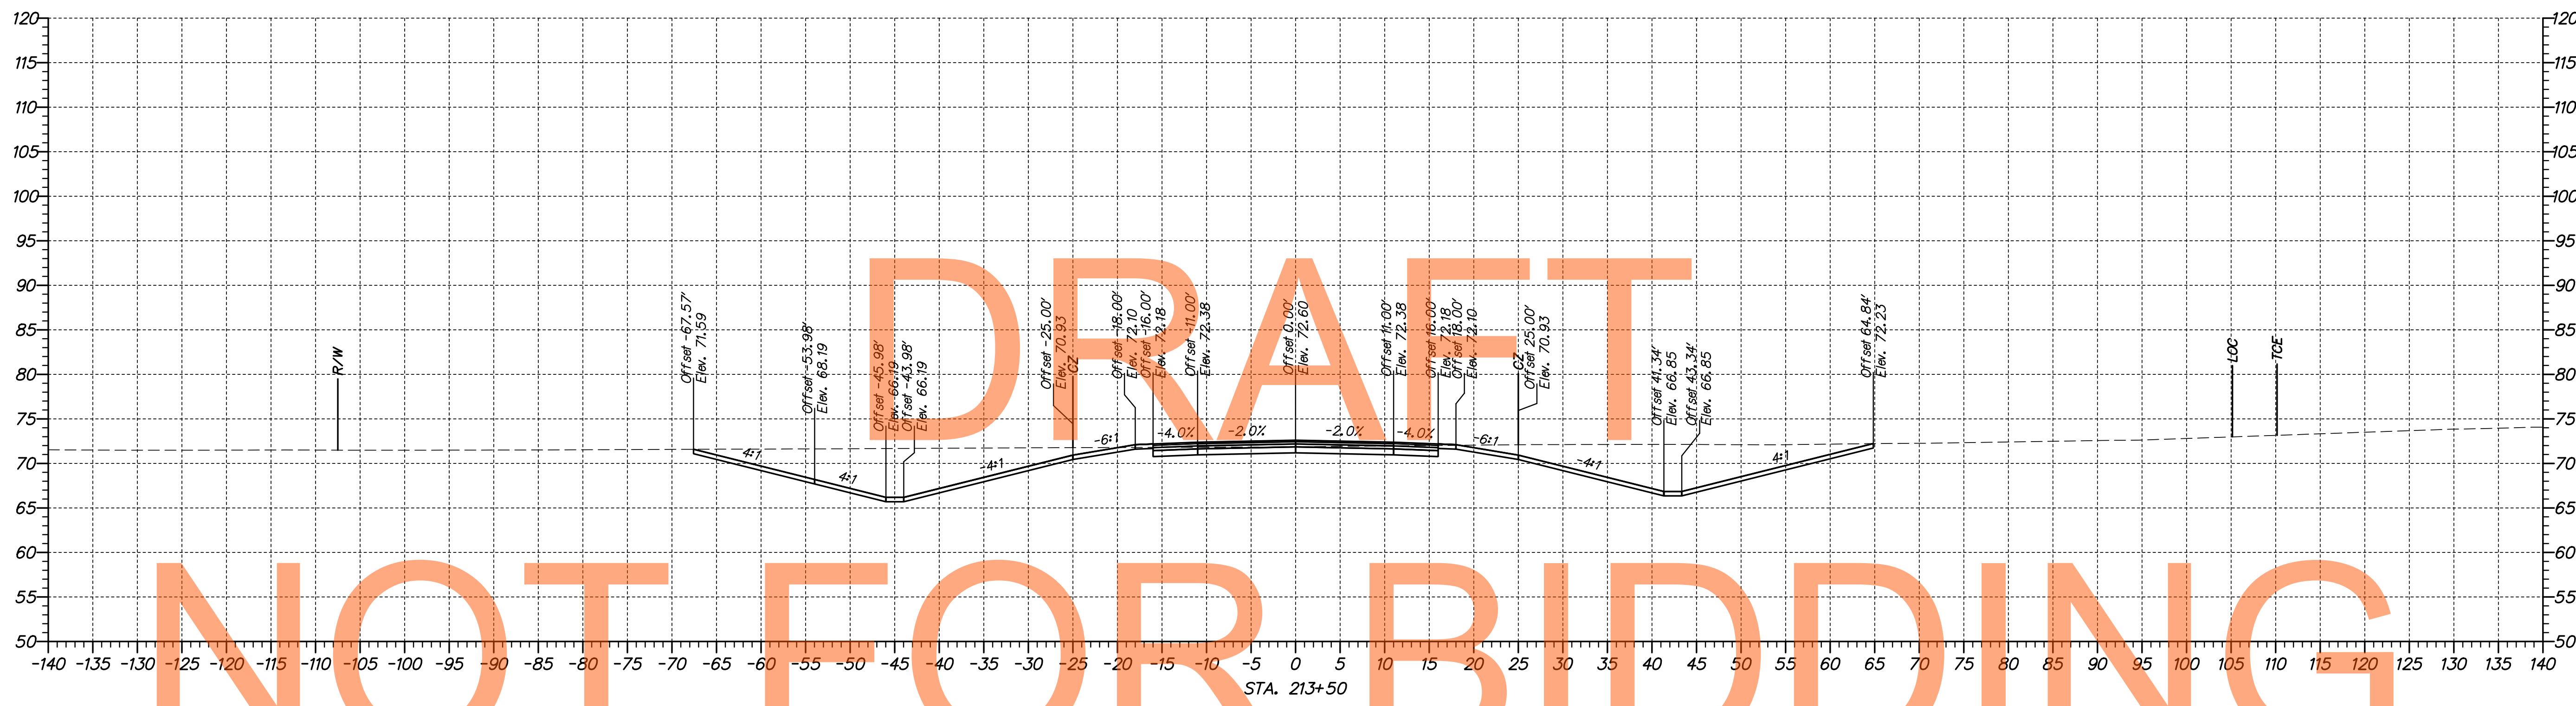

\\s002\1301\_1A\_Runaround.dgn 8/30/2014 10:12:02 AM



ADDENDUMS / REVISIONS	

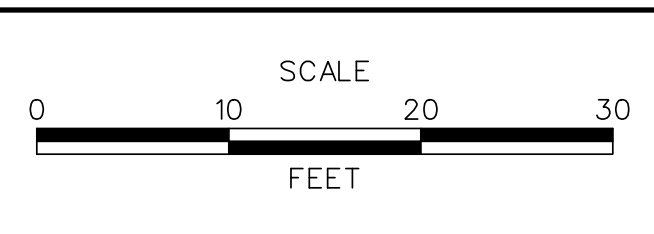

**US 301,  
SR 896 TO SR 1**



CONTRACT T200911308	BRIDGE NO.
COUNTY NEW CASTLE	DESIGNED BY: MEF
	CHECKED BY: TAO

**CROSS SECTIONS  
RUNAROUND ROAD**

SHEET NO. 209
TOTAL SHTS. 337

# DRAFT


# NOT FOR BIDDING

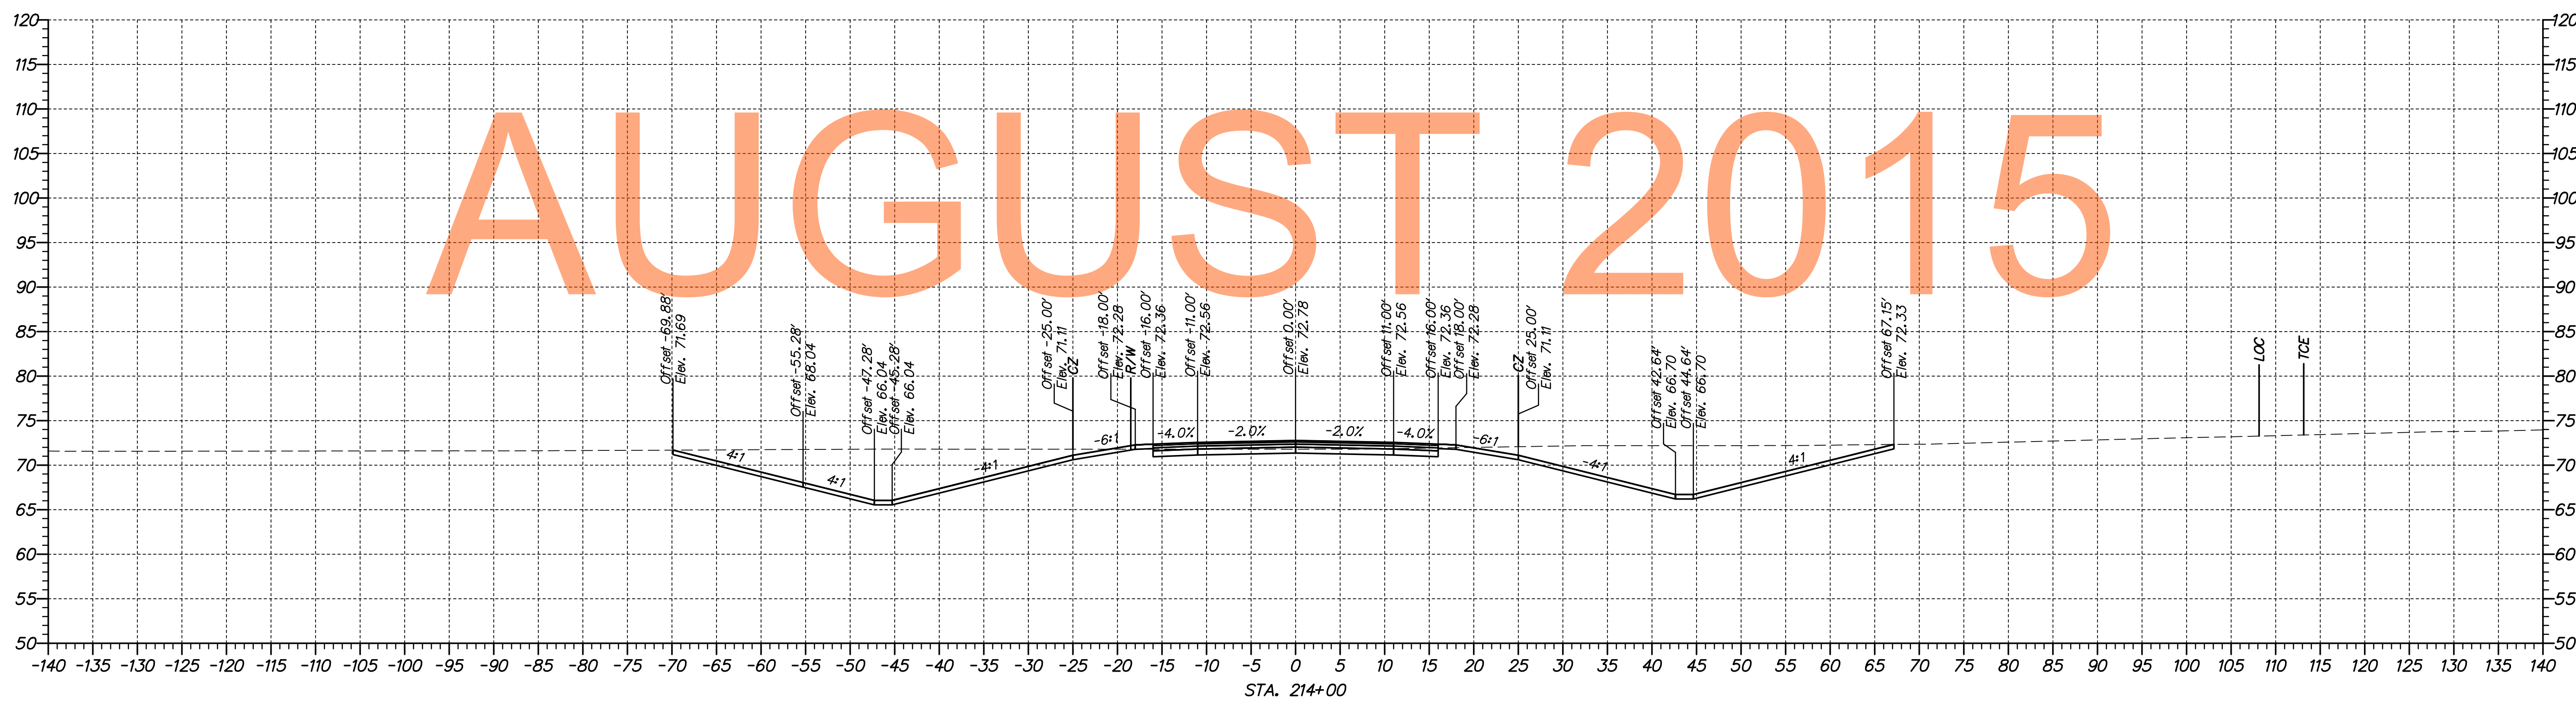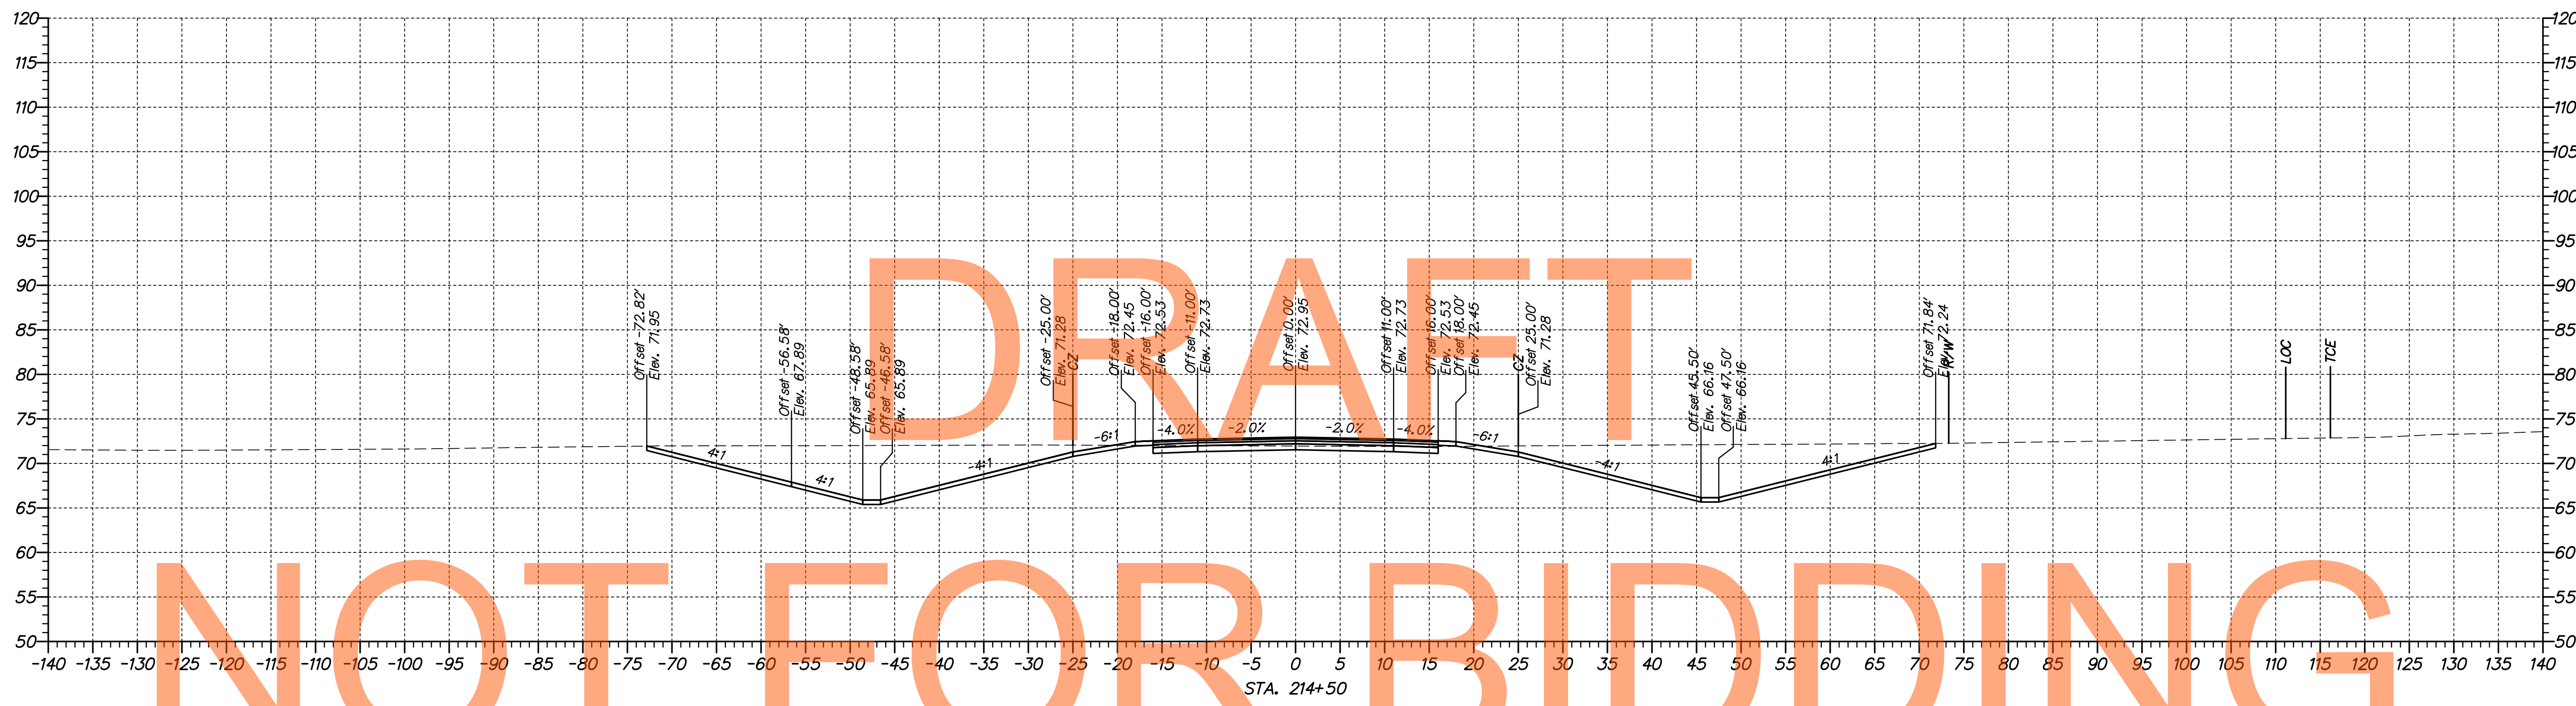

p:\1653-000\sect\sect\1a\cead\XS0021301\_1A\_Runaround.dgn  
 08/30/2014 10:12:10 AM



ADDENDUMS / REVISIONS	

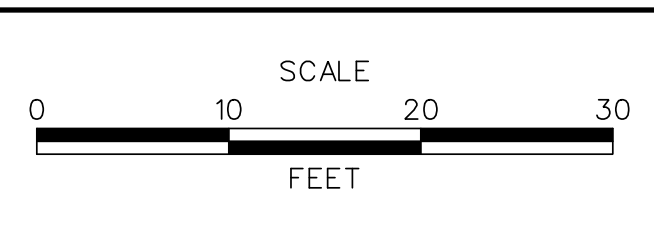

**US 301,  
SR 896 TO SR 1**


CONTRACT	BRIDGE NO.
T200911308	DESIGNED BY: MEF
COUNTY	CHECKED BY: TAO
NEW CASTLE	

**CROSS SECTIONS  
RUNAROUND ROAD**

SHEET NO.
210
TOTAL SHTS.
337




\\1653-000\csm\project\1a\cadd\X5002\301\_1A\_Runaround.dgn  
 07/30/2014 10:42:06 AM

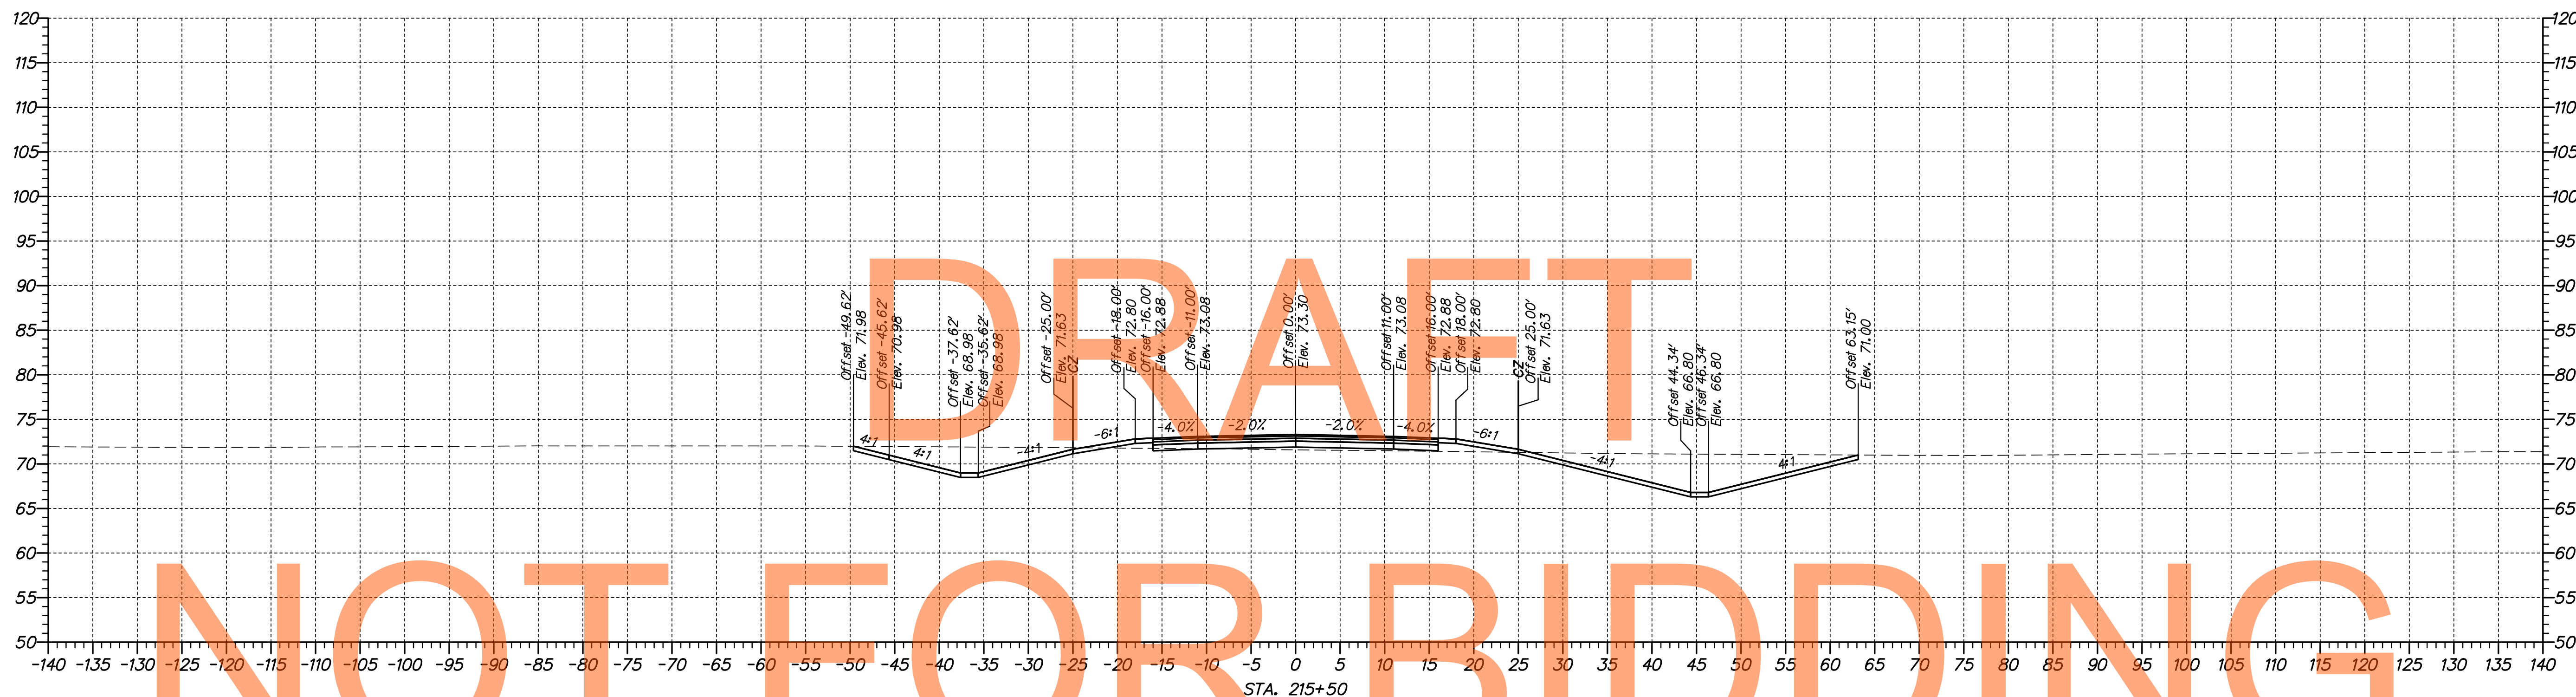

**DRAFT**


**NOT FOR BIDDING**

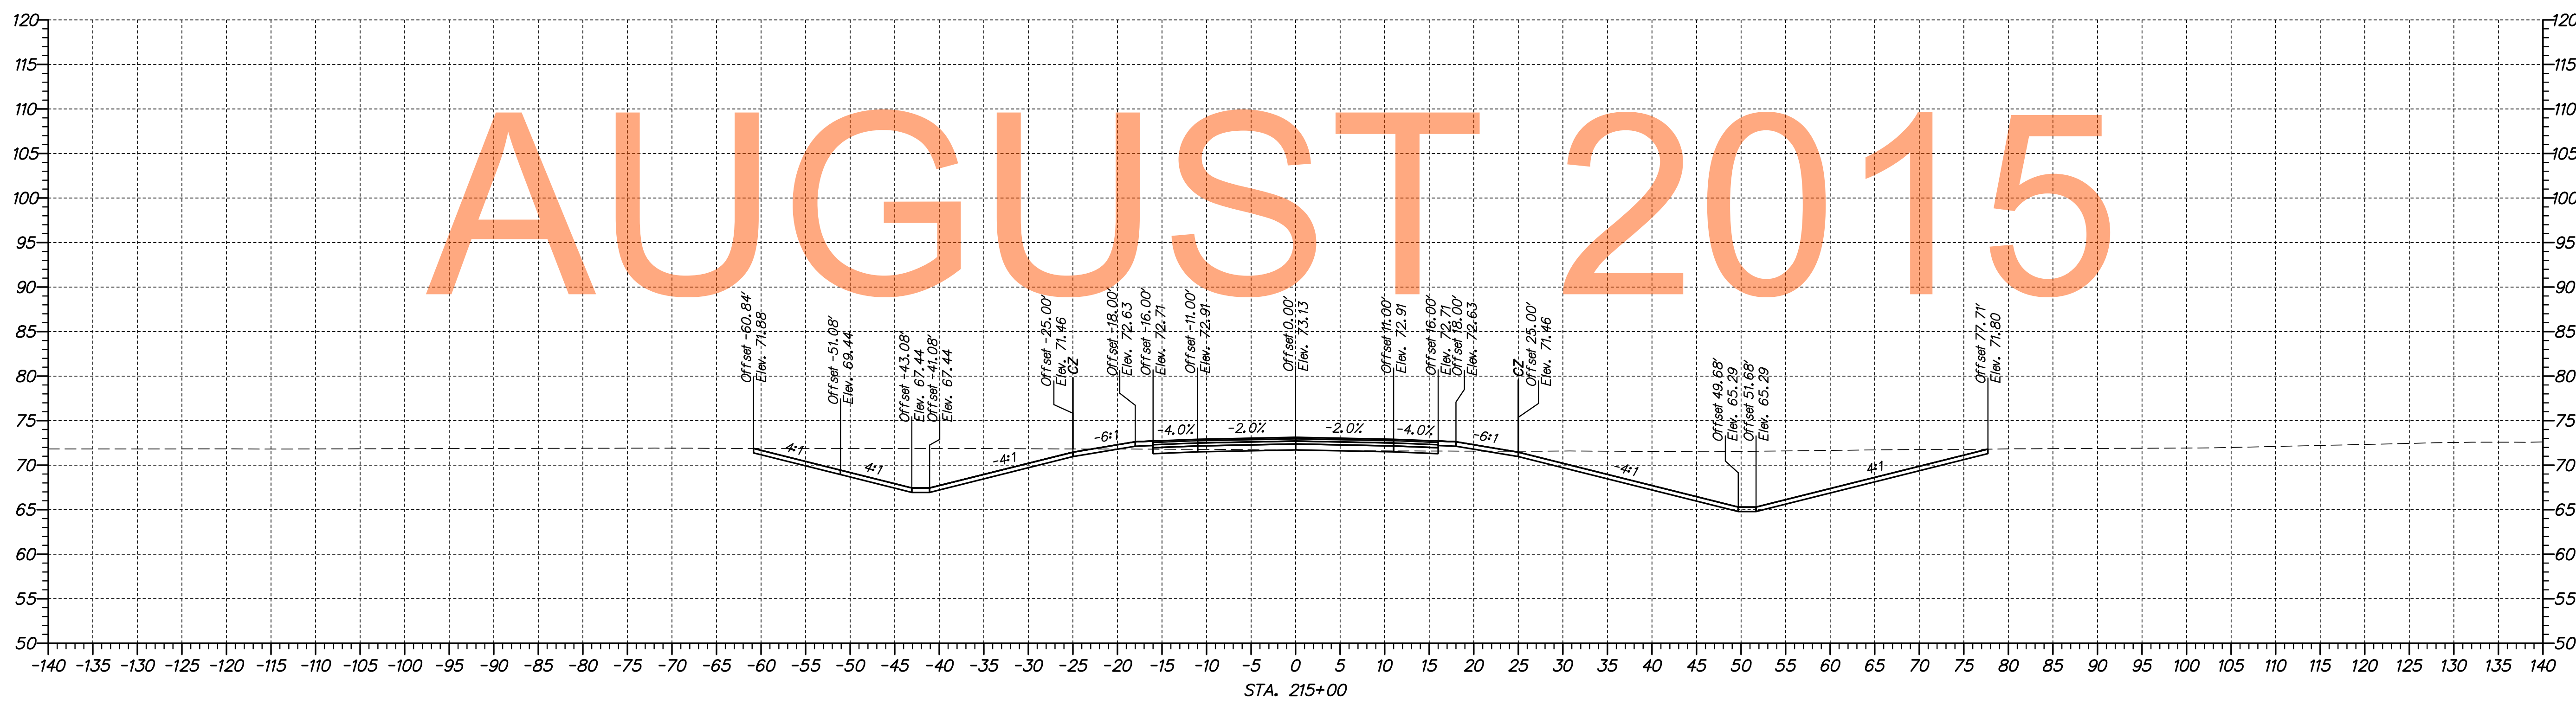

**AUGUST 2015**



ADDENDUMS / REVISIONS	

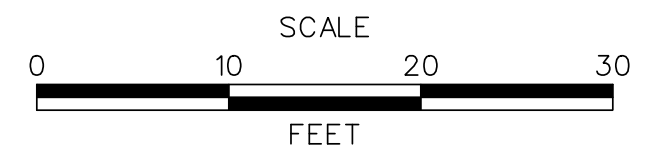

**US 301,  
 SR 896 TO SR 1**

CONTRACT T200911308	BRIDGE NO.
COUNTY NEW CASTLE	DESIGNED BY: MEF
	CHECKED BY: TAO



**CROSS SECTIONS  
 RUNAROUND ROAD**

SHEET NO. 211
TOTAL SHTS. 337


# DRAFT

# NOT FOR BIDDING


# AUGUST 2015

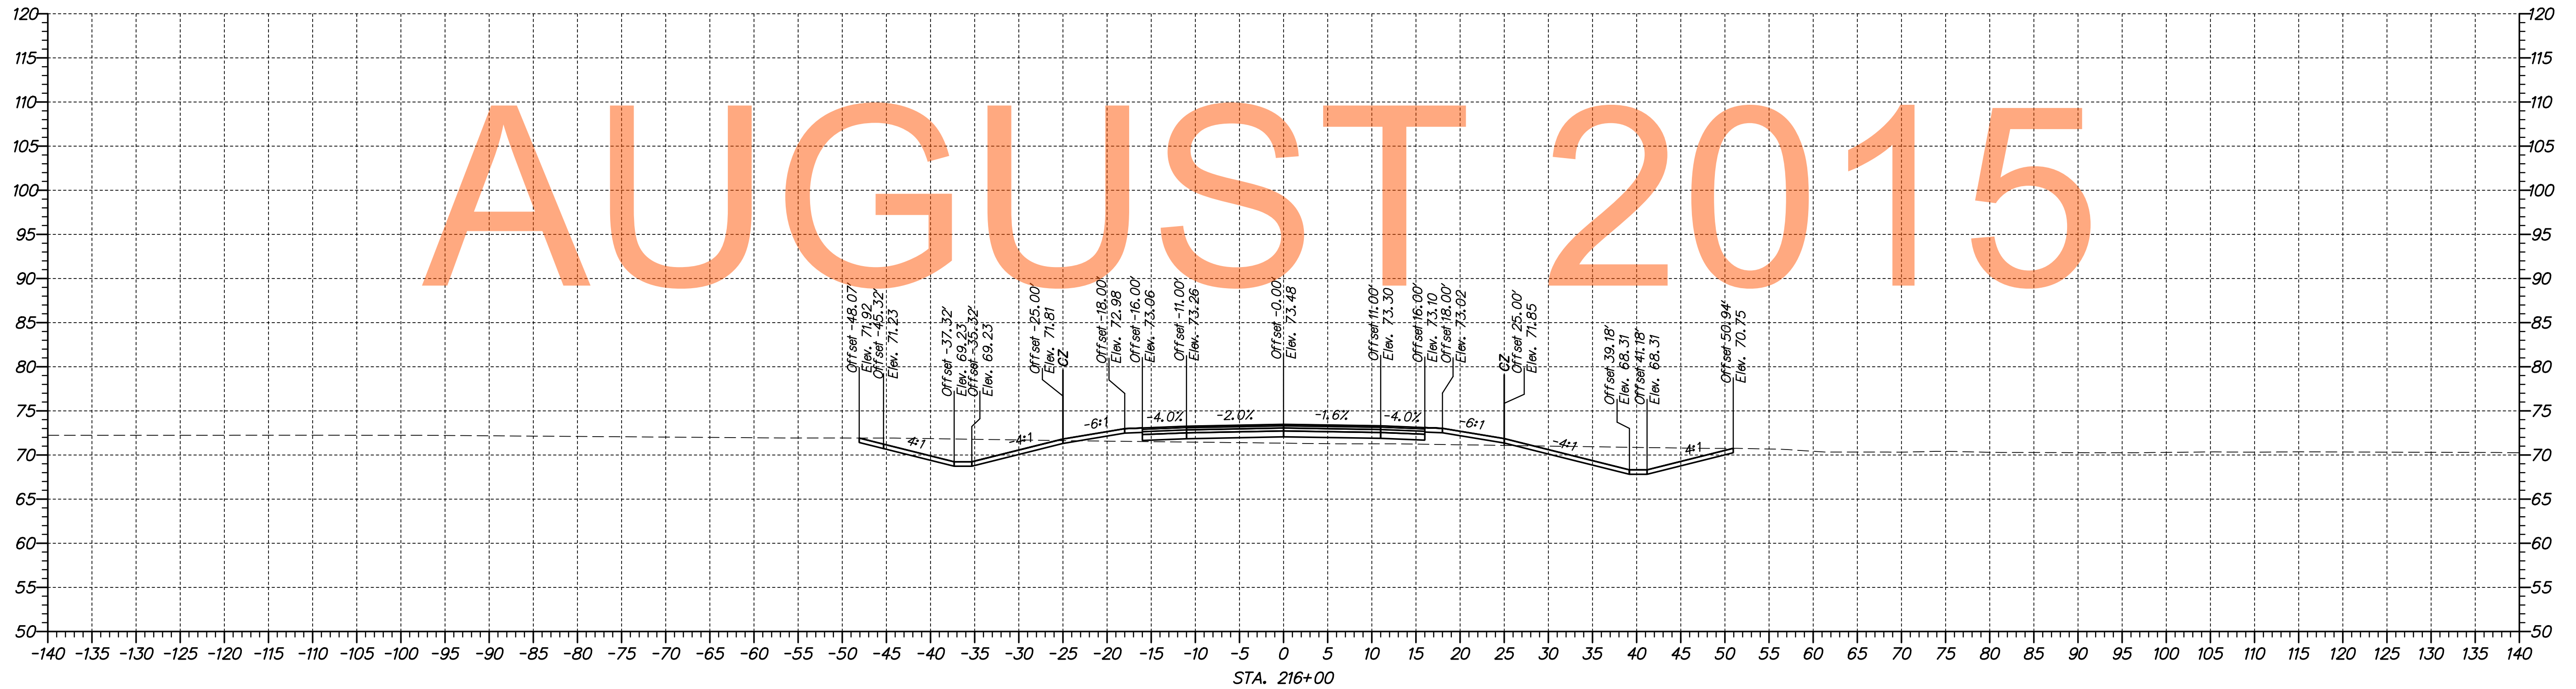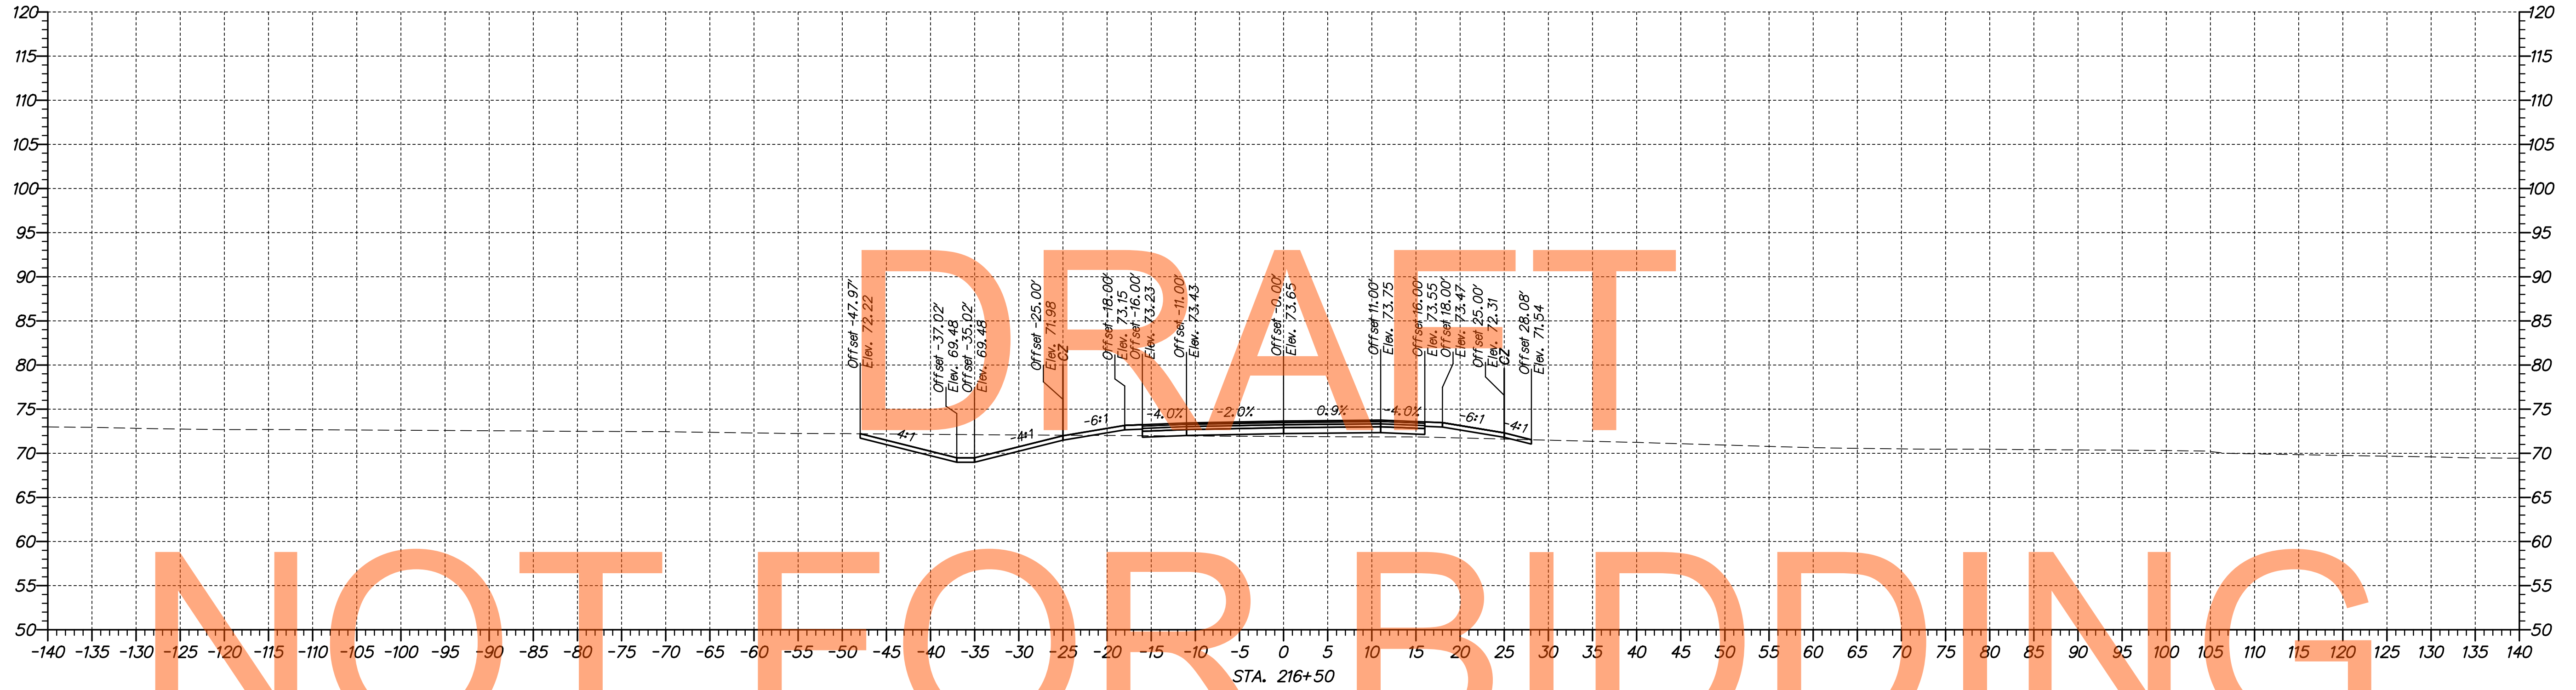

p:\1653-000\sect\sect\1a\cead\XS002\301\_1A\_Runaround.dgn  
 07/30/2014 10:12:05 AM

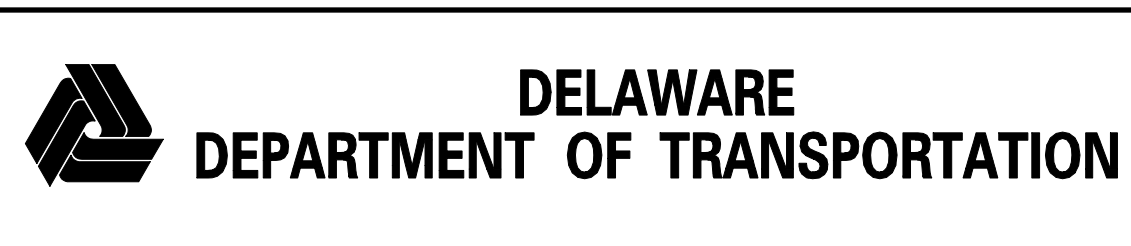

ADDENDUMS / REVISIONS	

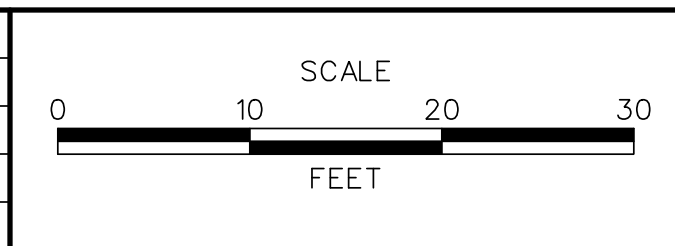

**US 301,  
SR 896 TO SR 1**

CONTRACT	BRIDGE NO.
T200911308	DESIGNED BY: MEF
COUNTY	CHECKED BY: TAO
NEW CASTLE	

<b>CROSS SECTIONS RUNAROUND ROAD</b>	SHEET NO. 212
	TOTAL SHTS. 337











\\0653-000\cadd\project\1a\cadd\XS002\301\_1A\_Runaround.dgn  
07/30/2014 10:42:10 AM

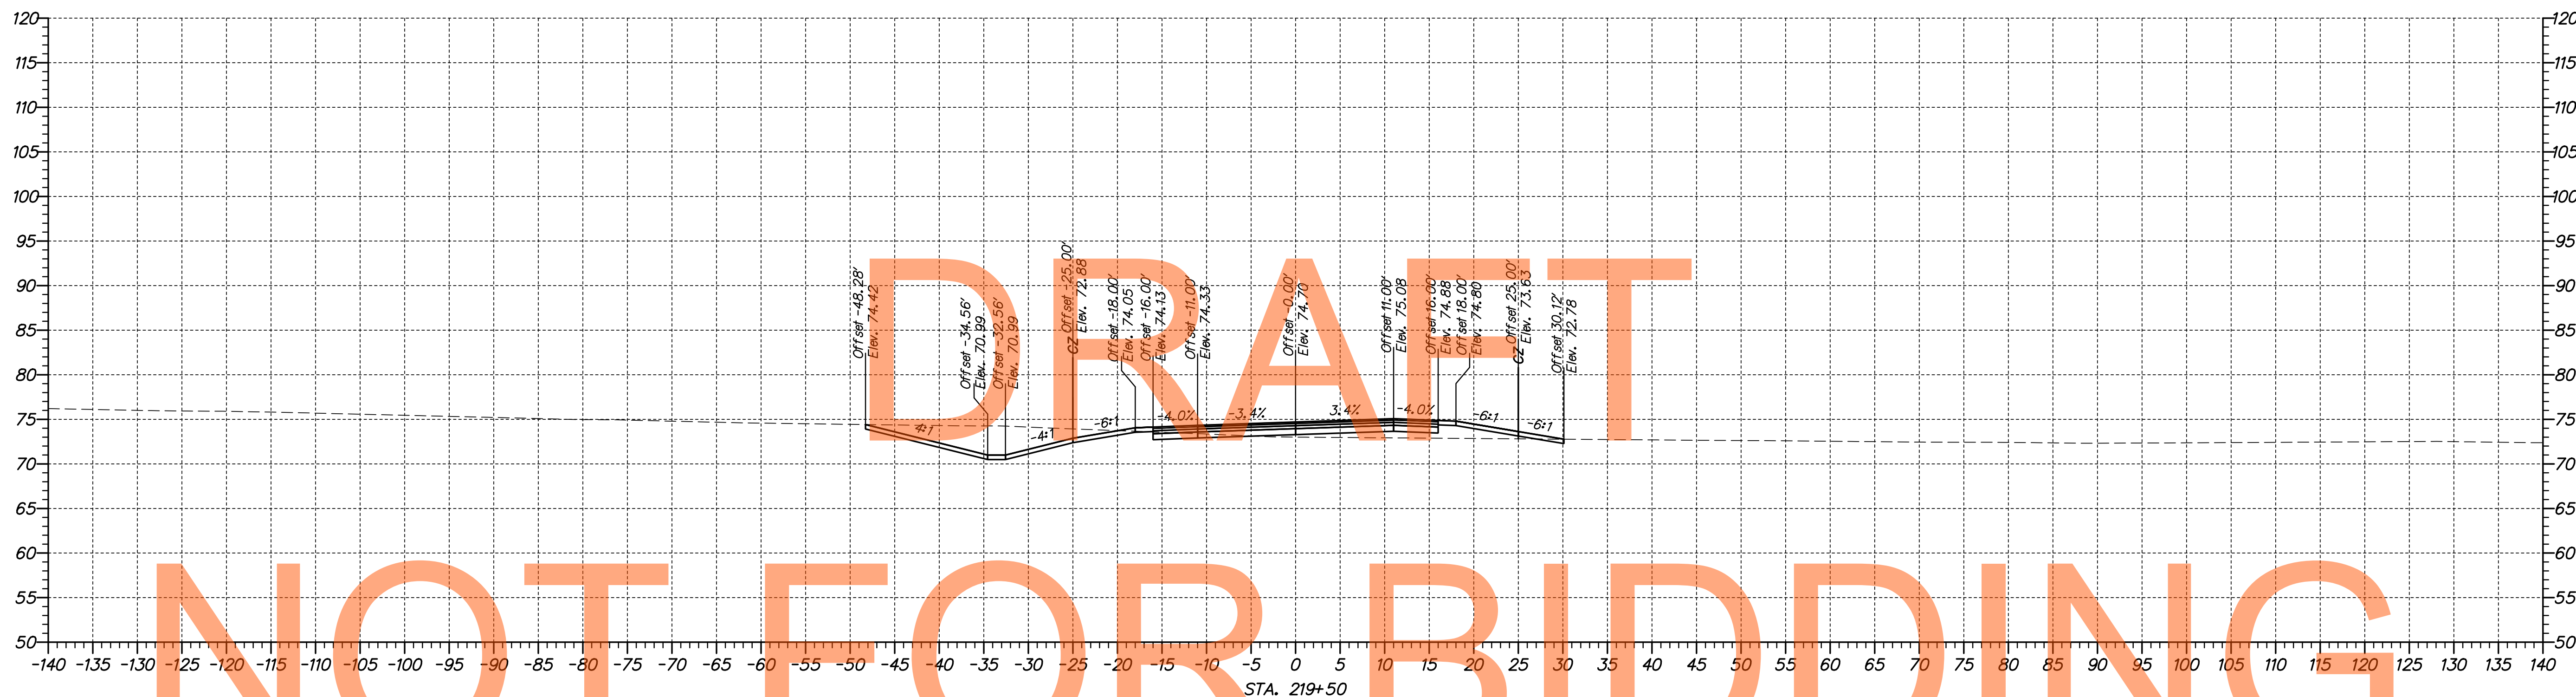


NOT FOR BIDDING

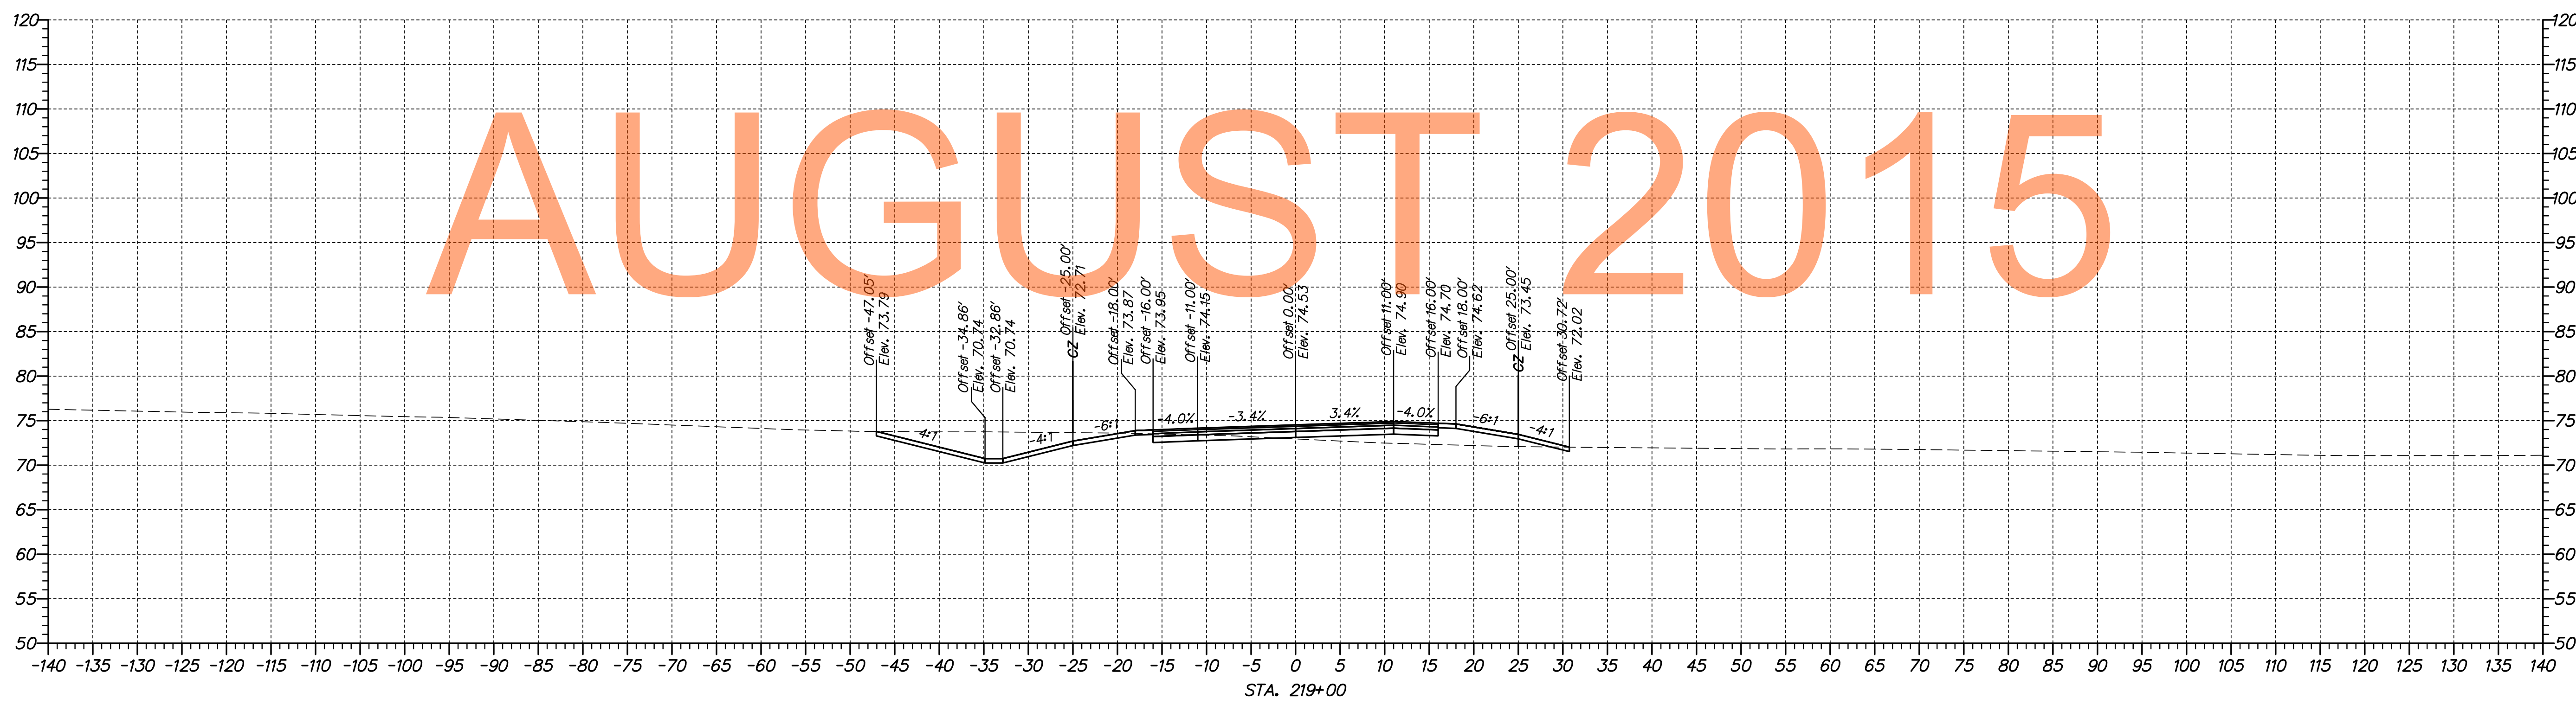

AUGUST 2015



ADDENDUMS / REVISIONS

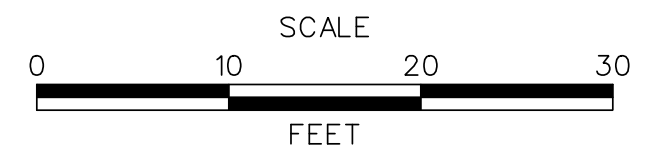

US 301,  
SR 896 TO SR 1

CONTRACT	BRIDGE NO.
T200911308	DESIGNED BY: MEF
COUNTY	CHECKED BY: TAO
NEW CASTLE	

CROSS SECTIONS  
RUNAROUND ROAD

SHEET NO.
215
TOTAL SHTS.
337














# NOT FOR BIDDING

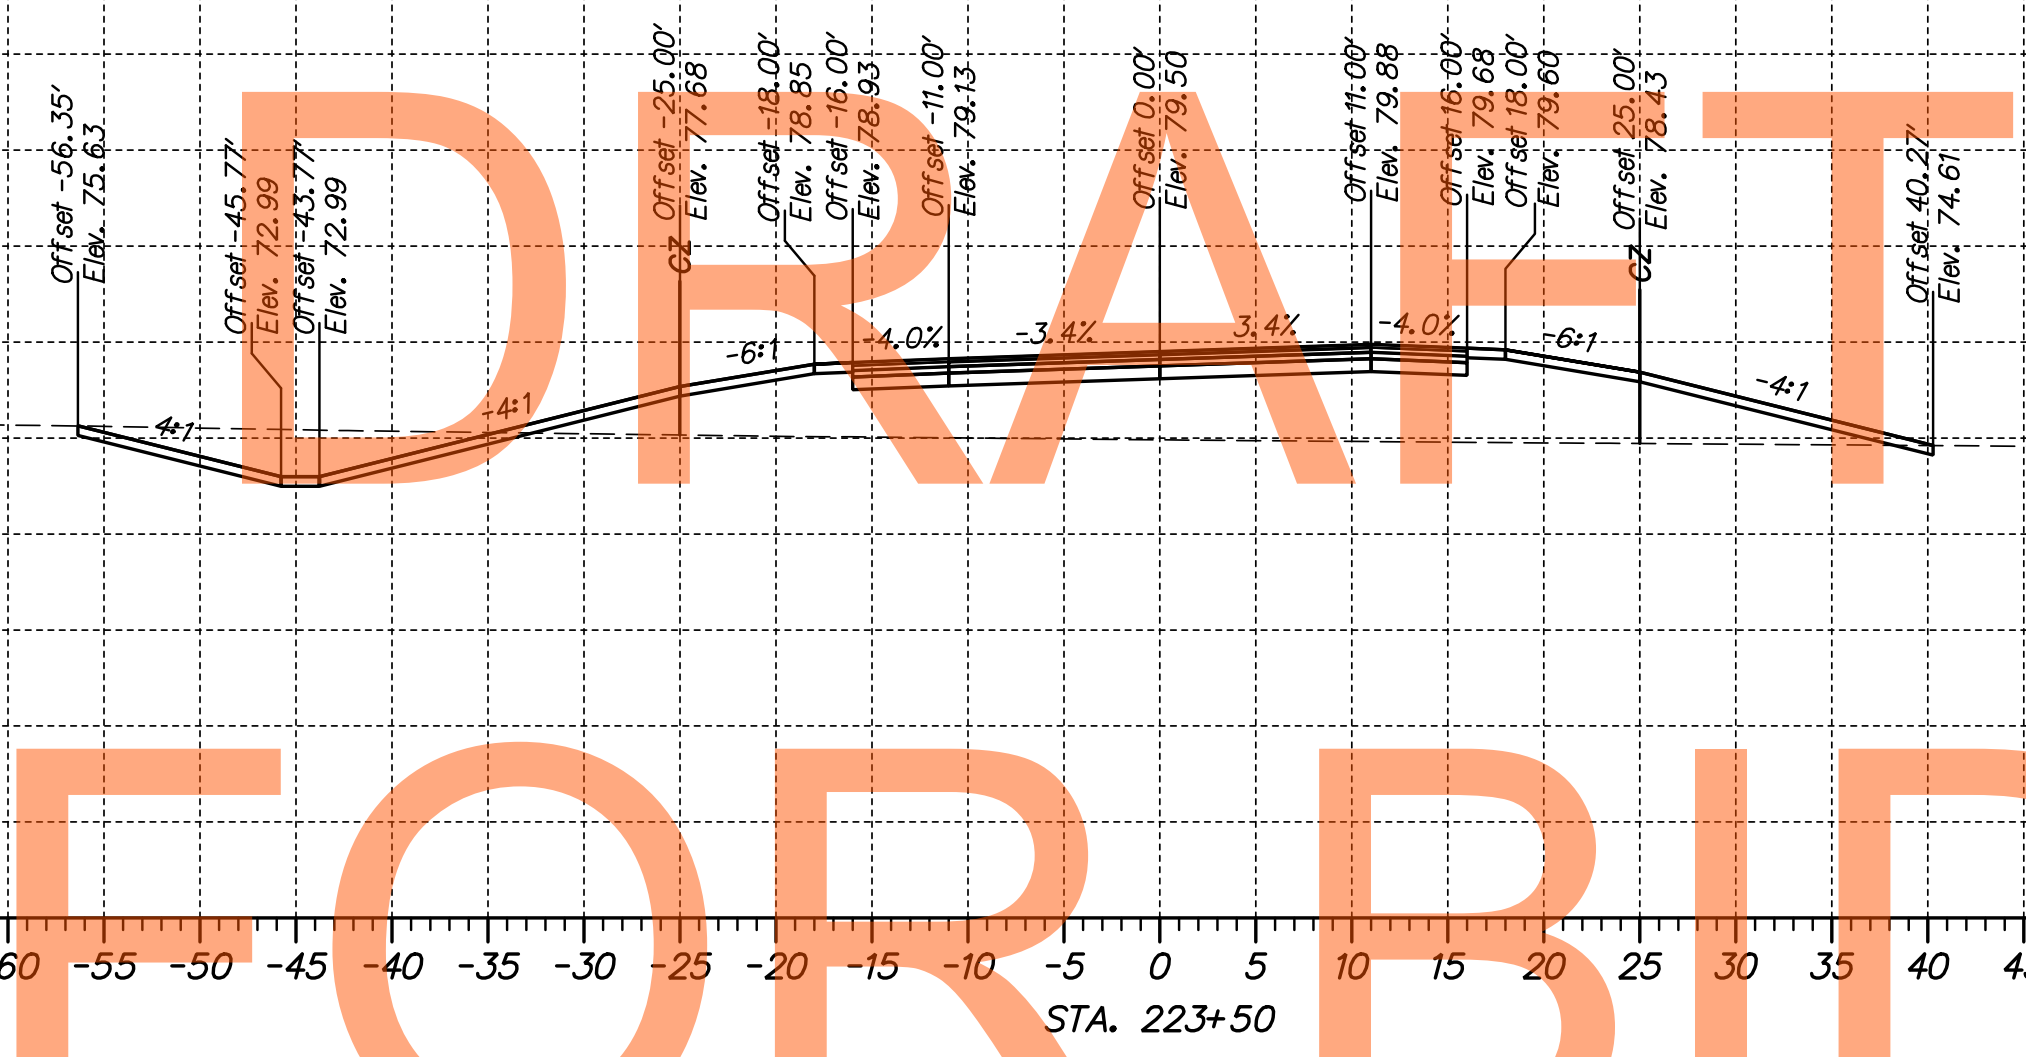

# AUGUST 2015

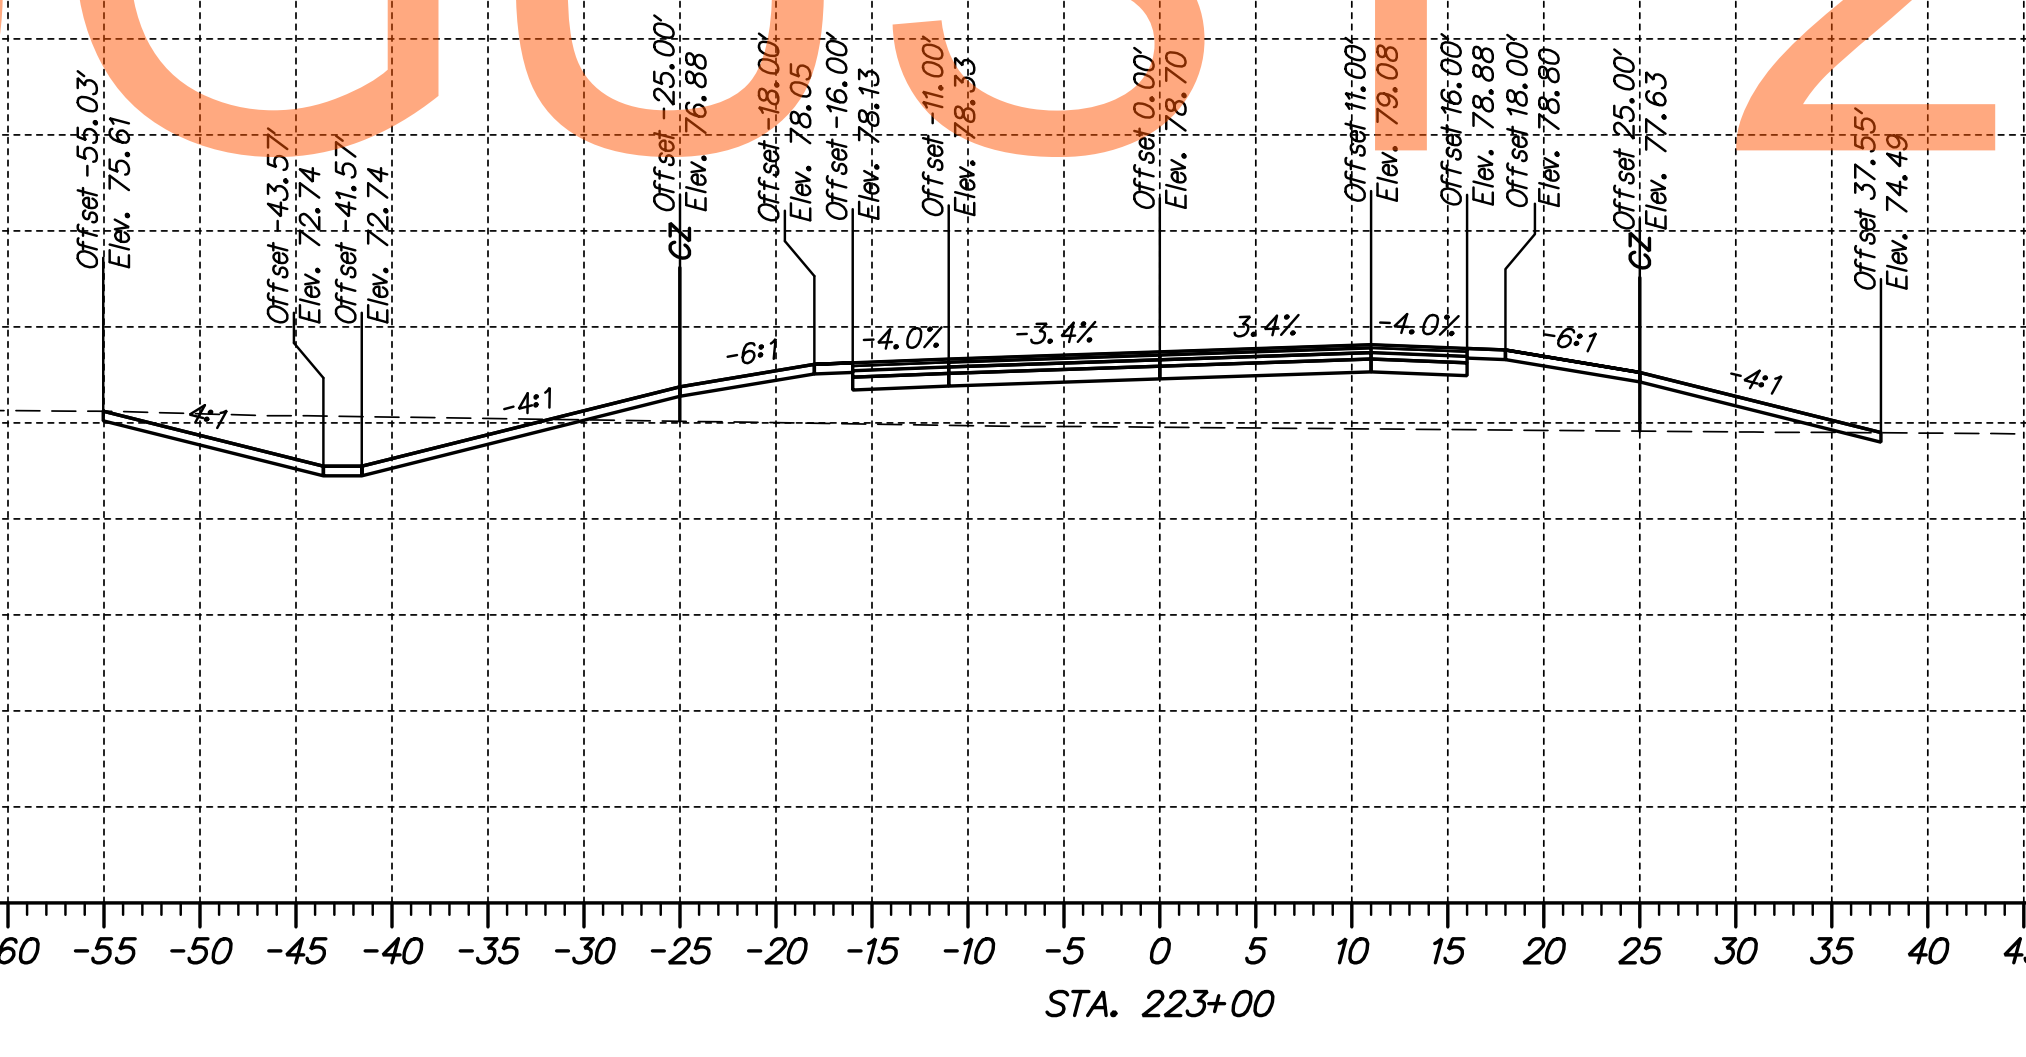

ADDENDUMS / REVISIONS	

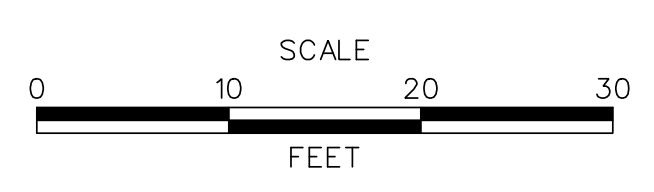

**US 301,  
SR 896 TO SR 1**

CONTRACT T200911308	BRIDGE NO.
COUNTY NEW CASTLE	DESIGNED BY: MEF
	CHECKED BY: TAO

**CROSS SECTIONS  
RUNAROUND ROAD**

SHEET NO. 219
TOTAL SHTS. 337

p:\1653-000\cadd\project\1a\cadd\XS002\U301\_1A\_Runaround.dgn  
 07/30/2014 10:42:12 AM







DRAFT

NOT FOR BIDDING


AUGUST 2015

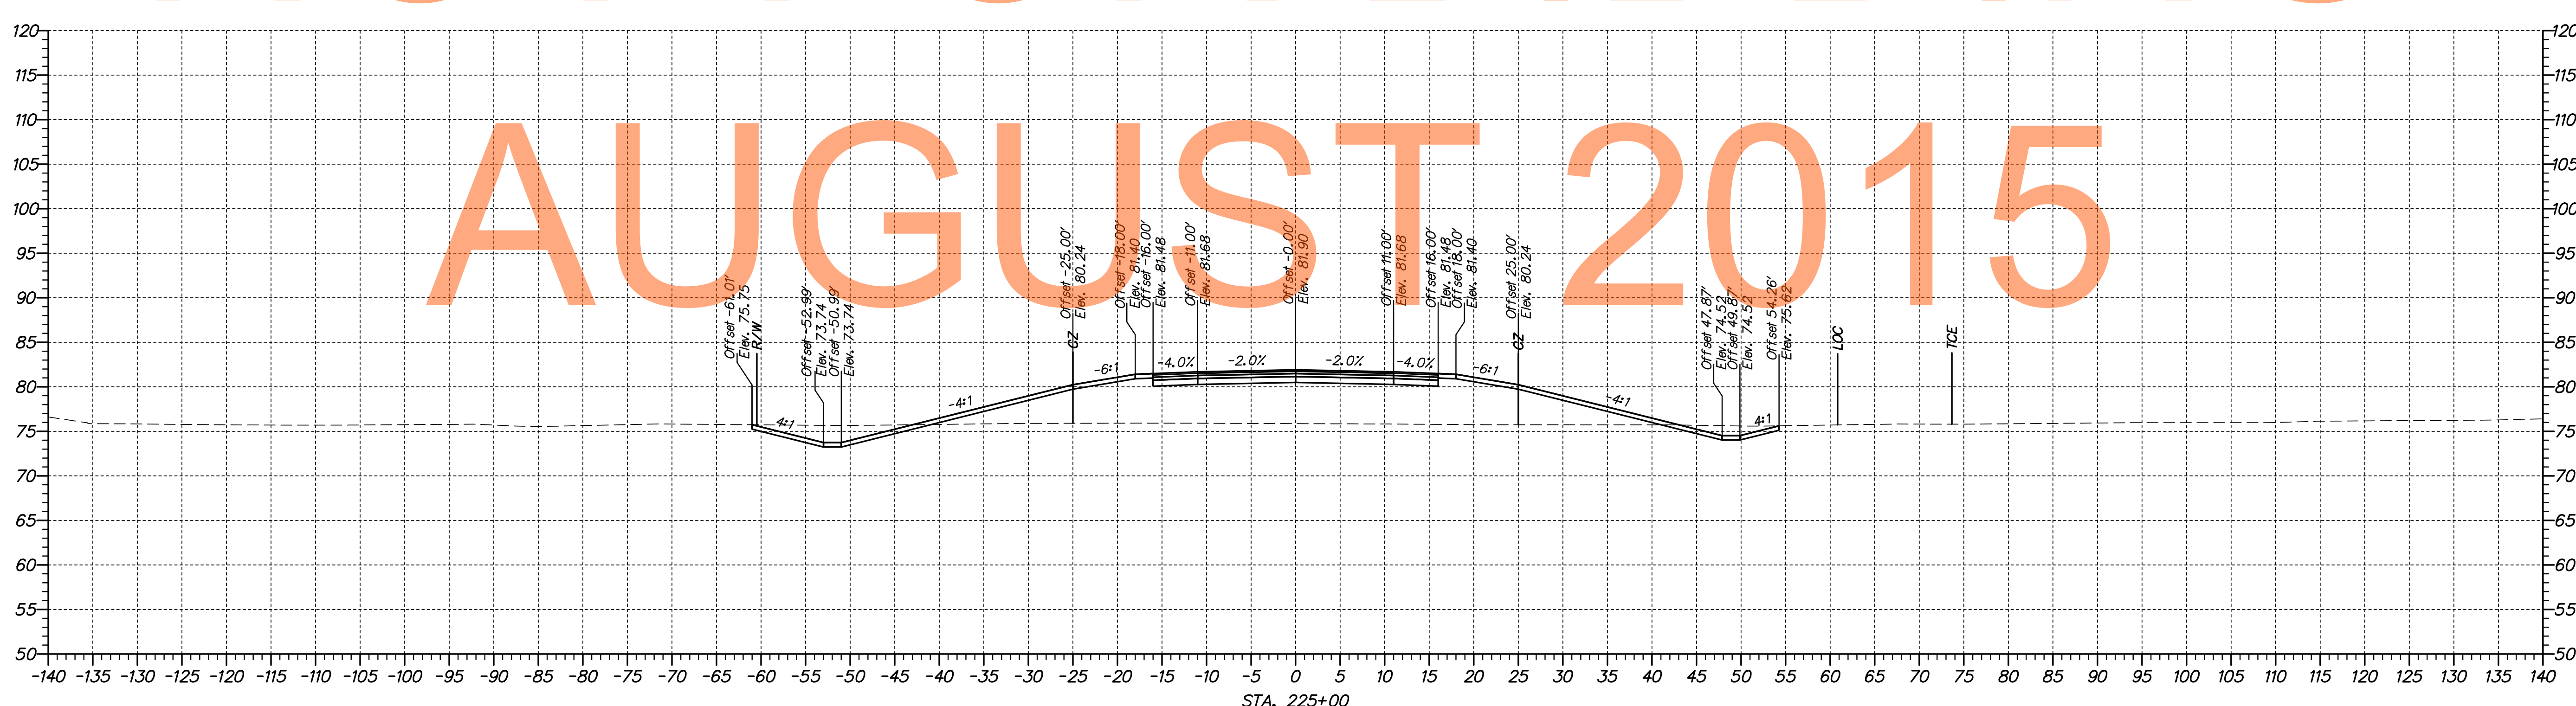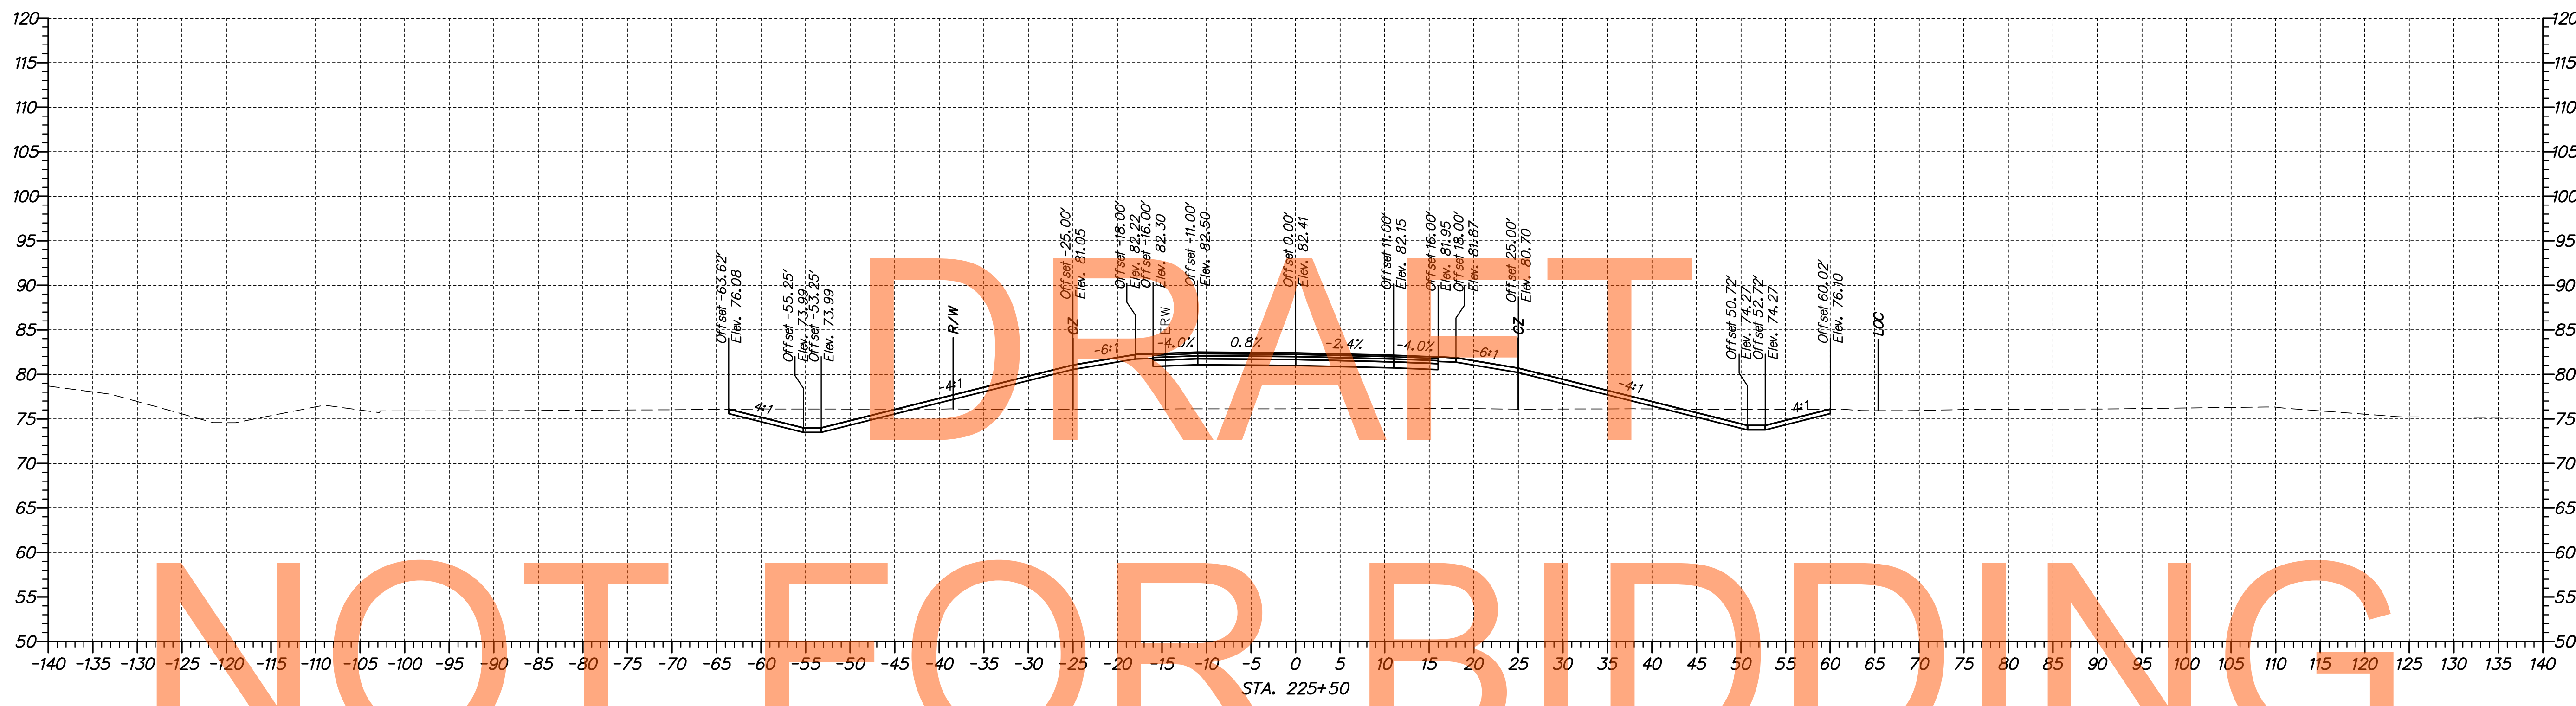

\\0653-000\csm\project\1a\cadd\X5002\301\_1A\_Runaround.dgn 10/30/2014 10:42:45 AM



ADDENDUMS / REVISIONS	

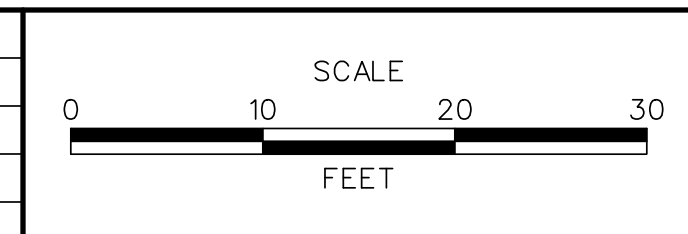

US 301,  
SR 896 TO SR 1

CONTRACT T200911308	BRIDGE NO.
COUNTY NEW CASTLE	DESIGNED BY: MEF
	CHECKED BY: TAO



CROSS SECTIONS  
RUNAROUND ROAD

SHEET NO. 221
TOTAL SHTS. 337

DRAFT


NOT FOR BIDDING

AUGUST 2015

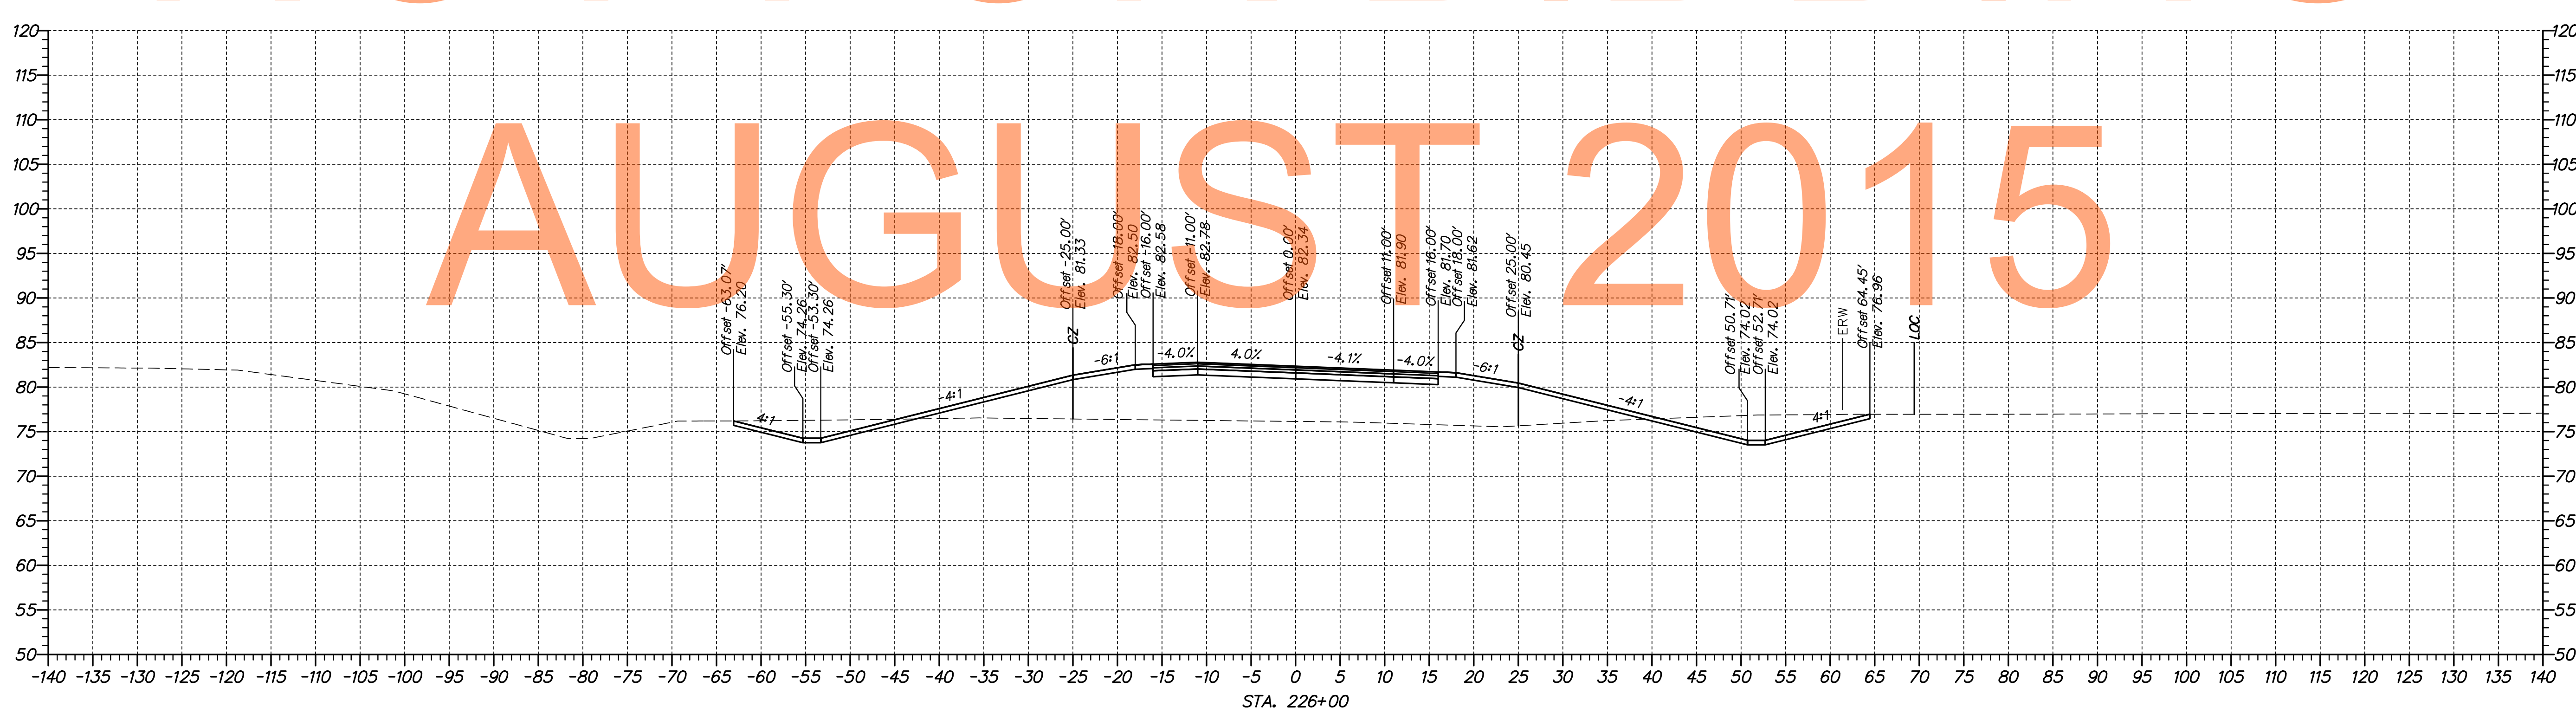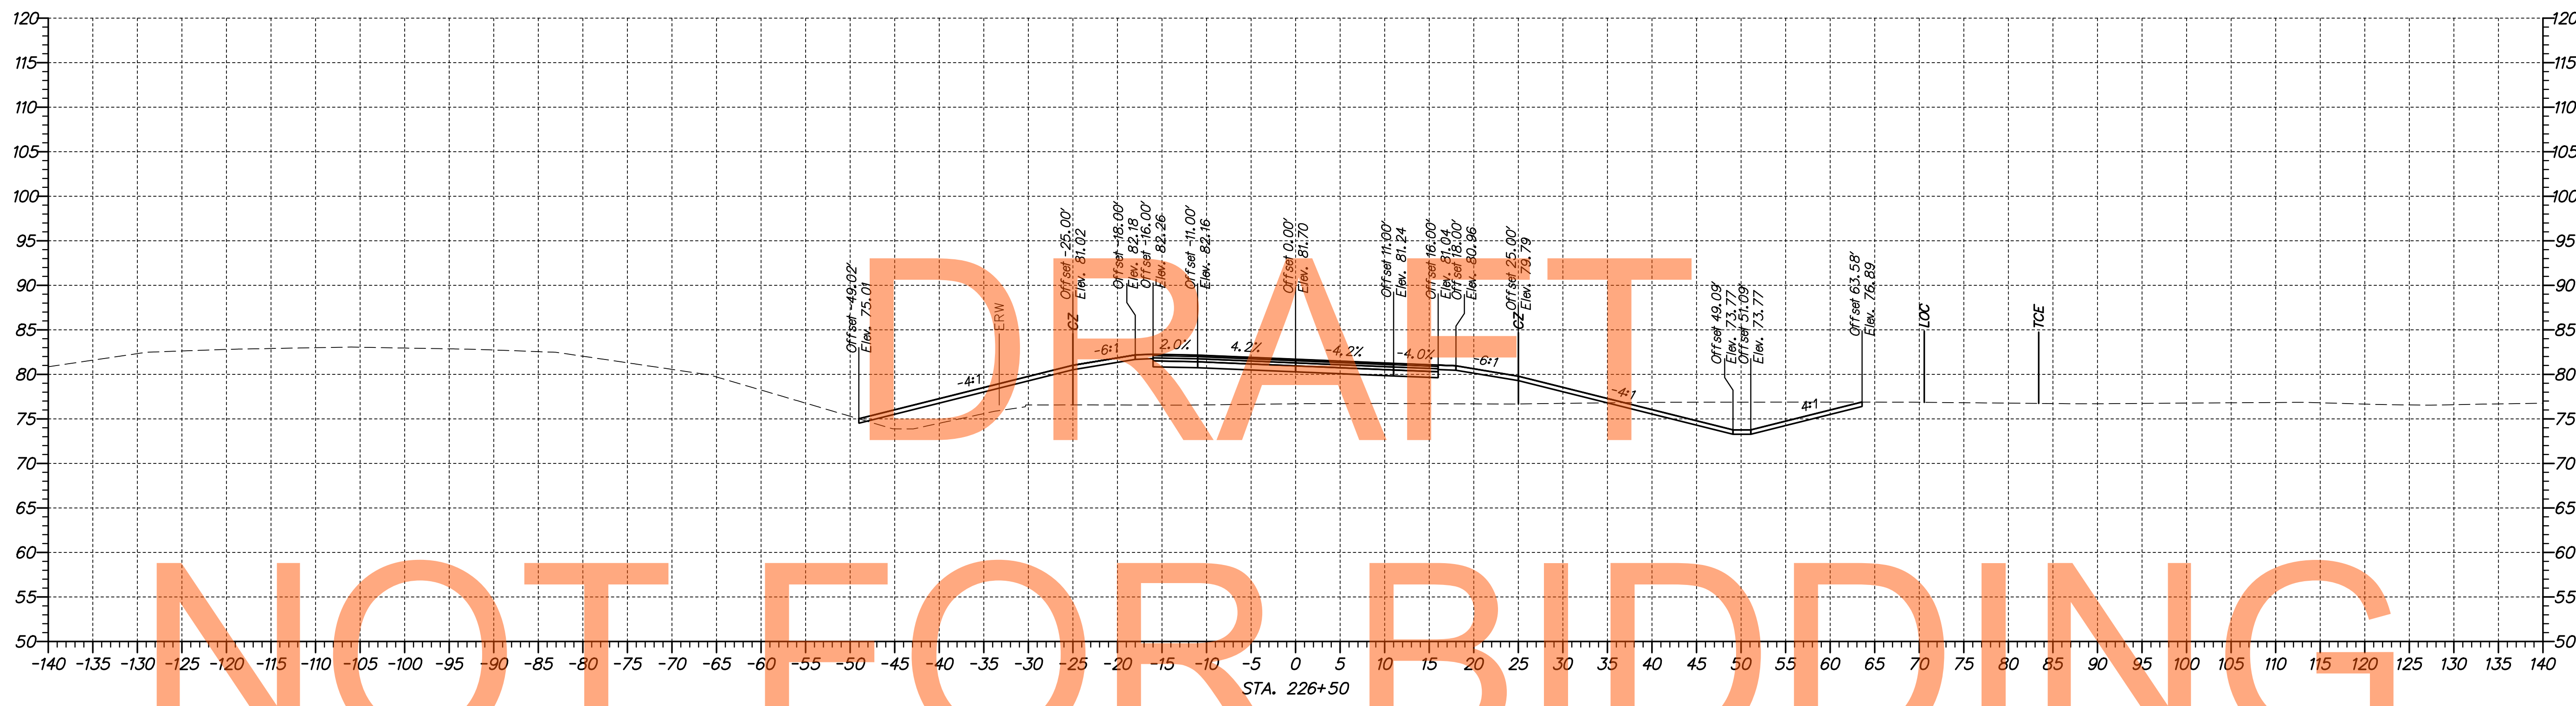

\\s002\1301\_1A\_Runaround.dgn 8/30/2014 10:42:17 AM

ADDENDUMS / REVISIONS	

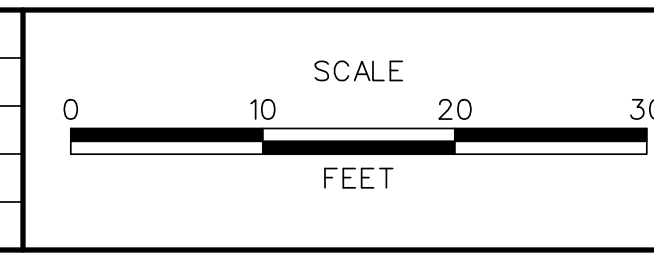

**US 301,  
SR 896 TO SR 1**

CONTRACT T200911308	BRIDGE NO.
COUNTY NEW CASTLE	DESIGNED BY: MEF
	CHECKED BY: TAO

**CROSS SECTIONS  
RUNAROUND ROAD**



SHEET NO. 222
TOTAL SHTS. 337



DRAFT


NOT FOR BIDDING

AUGUST 2015

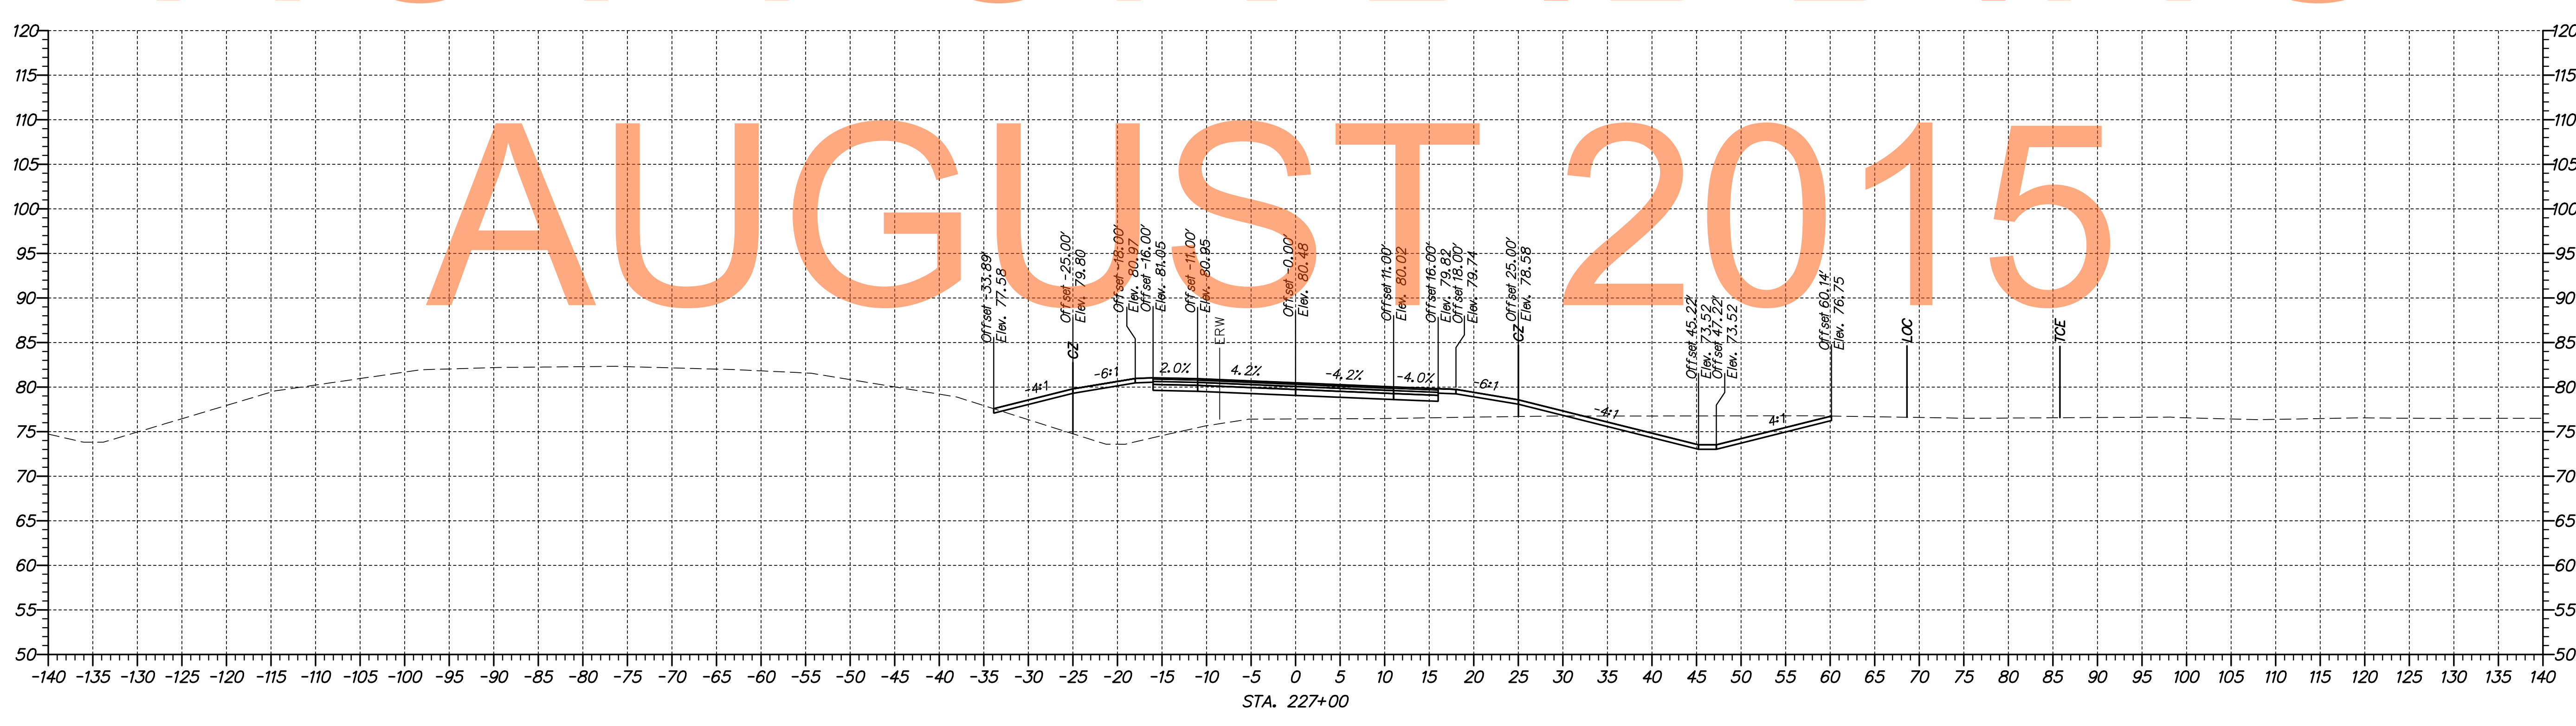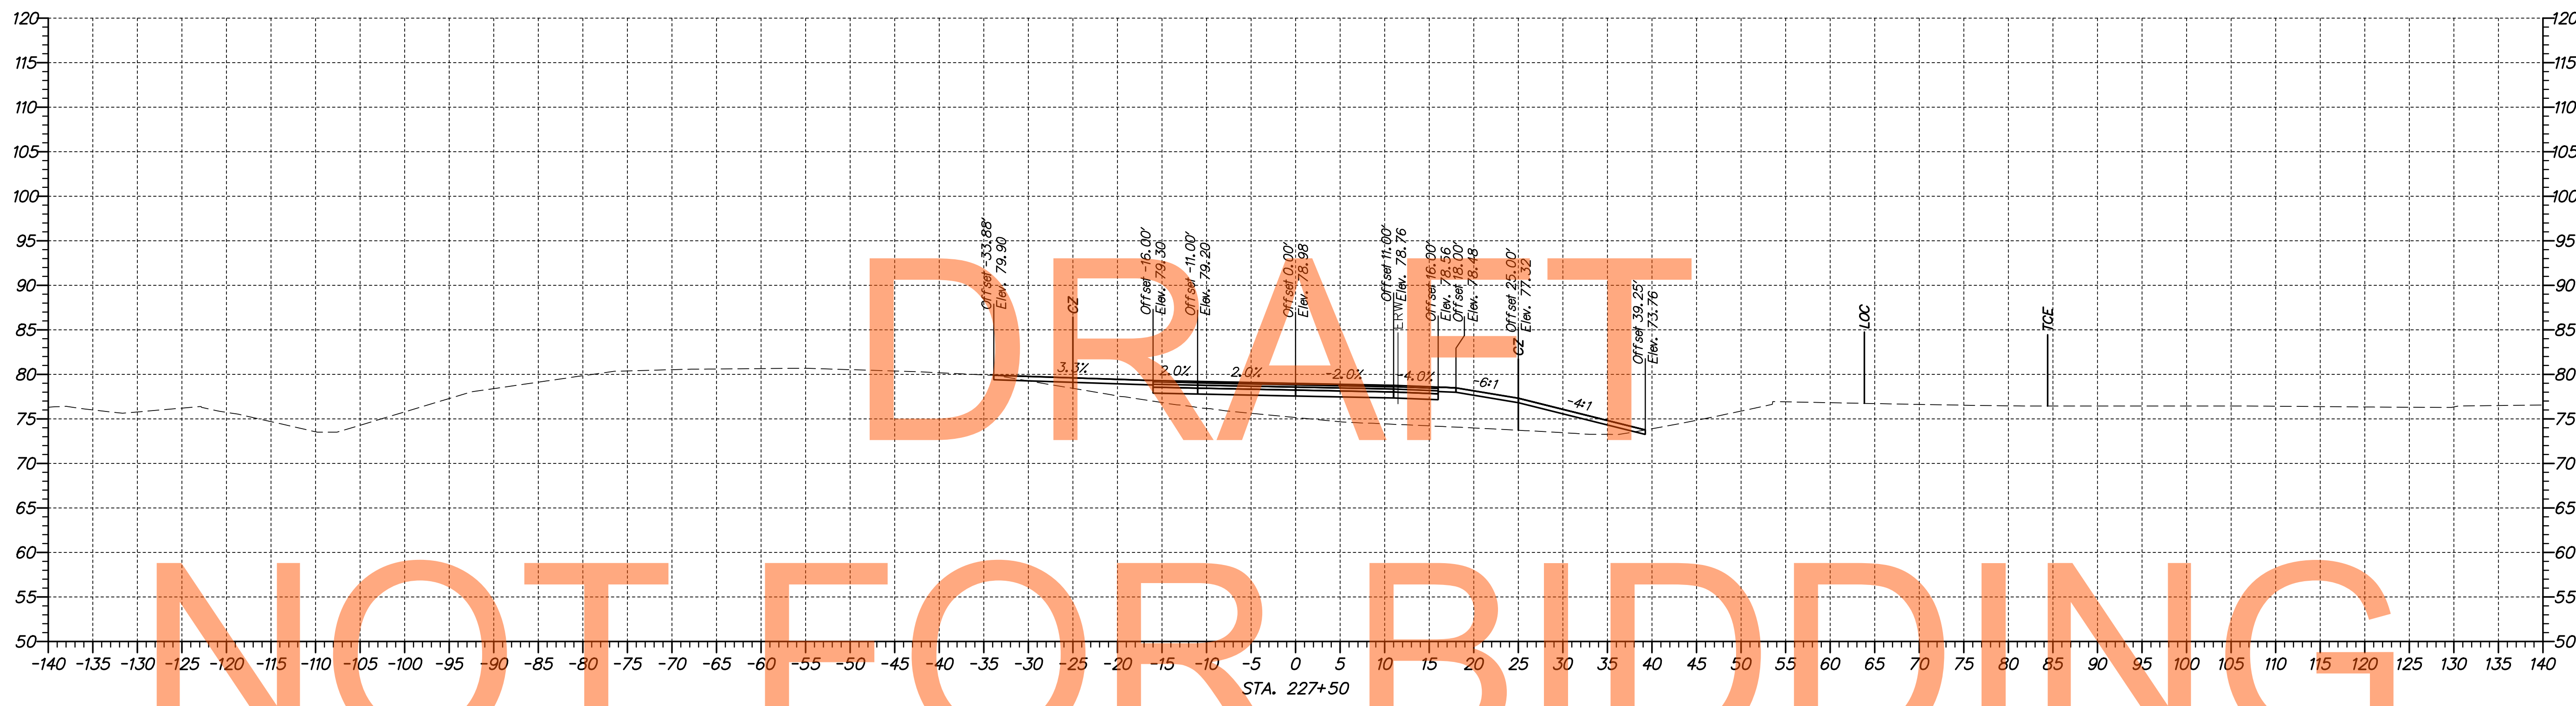

nc:\653-000\csm\project\1a\cadd\XS002\301\_1A\_Runaround.dgn 07/30/2014 10:12:25 AM

ADDENDUMS / REVISIONS	

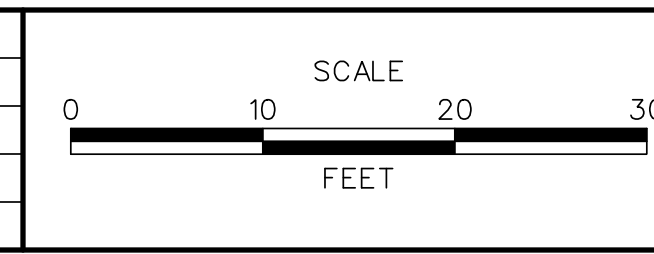

**US 301,  
SR 896 TO SR 1**

CONTRACT T200911308	BRIDGE NO.
COUNTY NEW CASTLE	DESIGNED BY: MEF
	CHECKED BY: TAO

**CROSS SECTIONS  
RUNAROUND ROAD**



SHEET NO. 223
TOTAL SHTS. 337





DRAFT


NOT FOR BIDDING

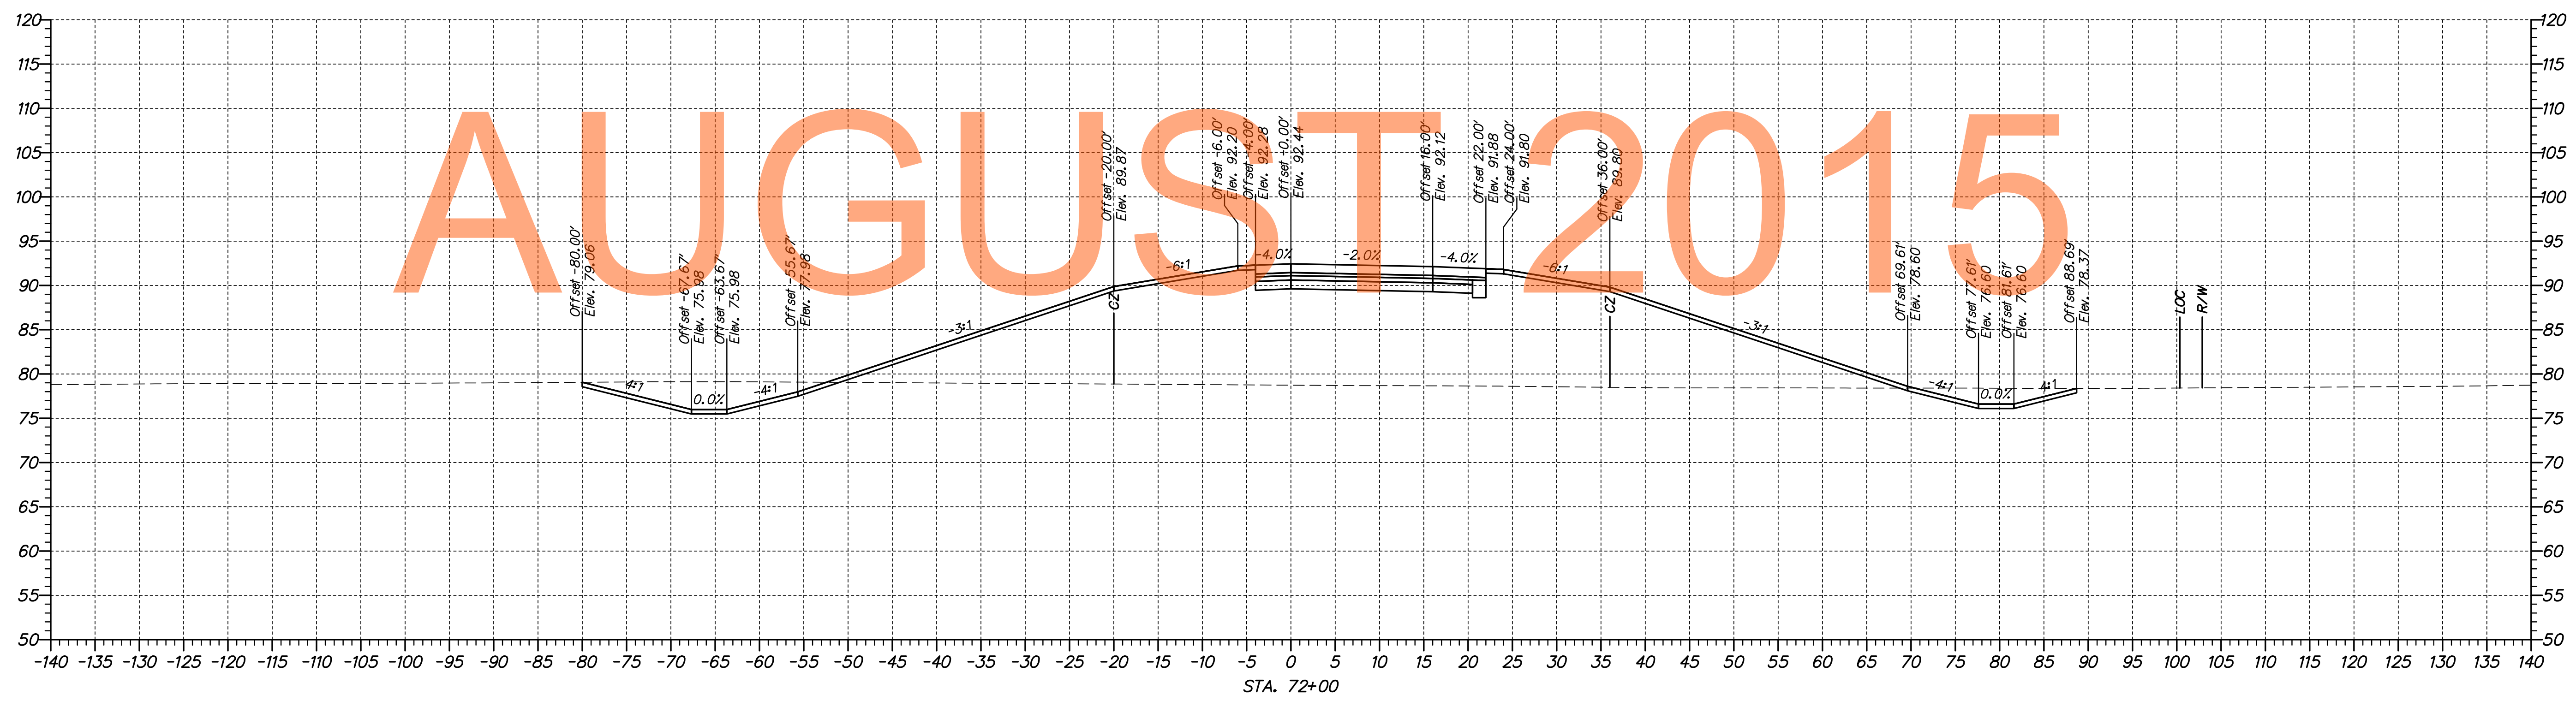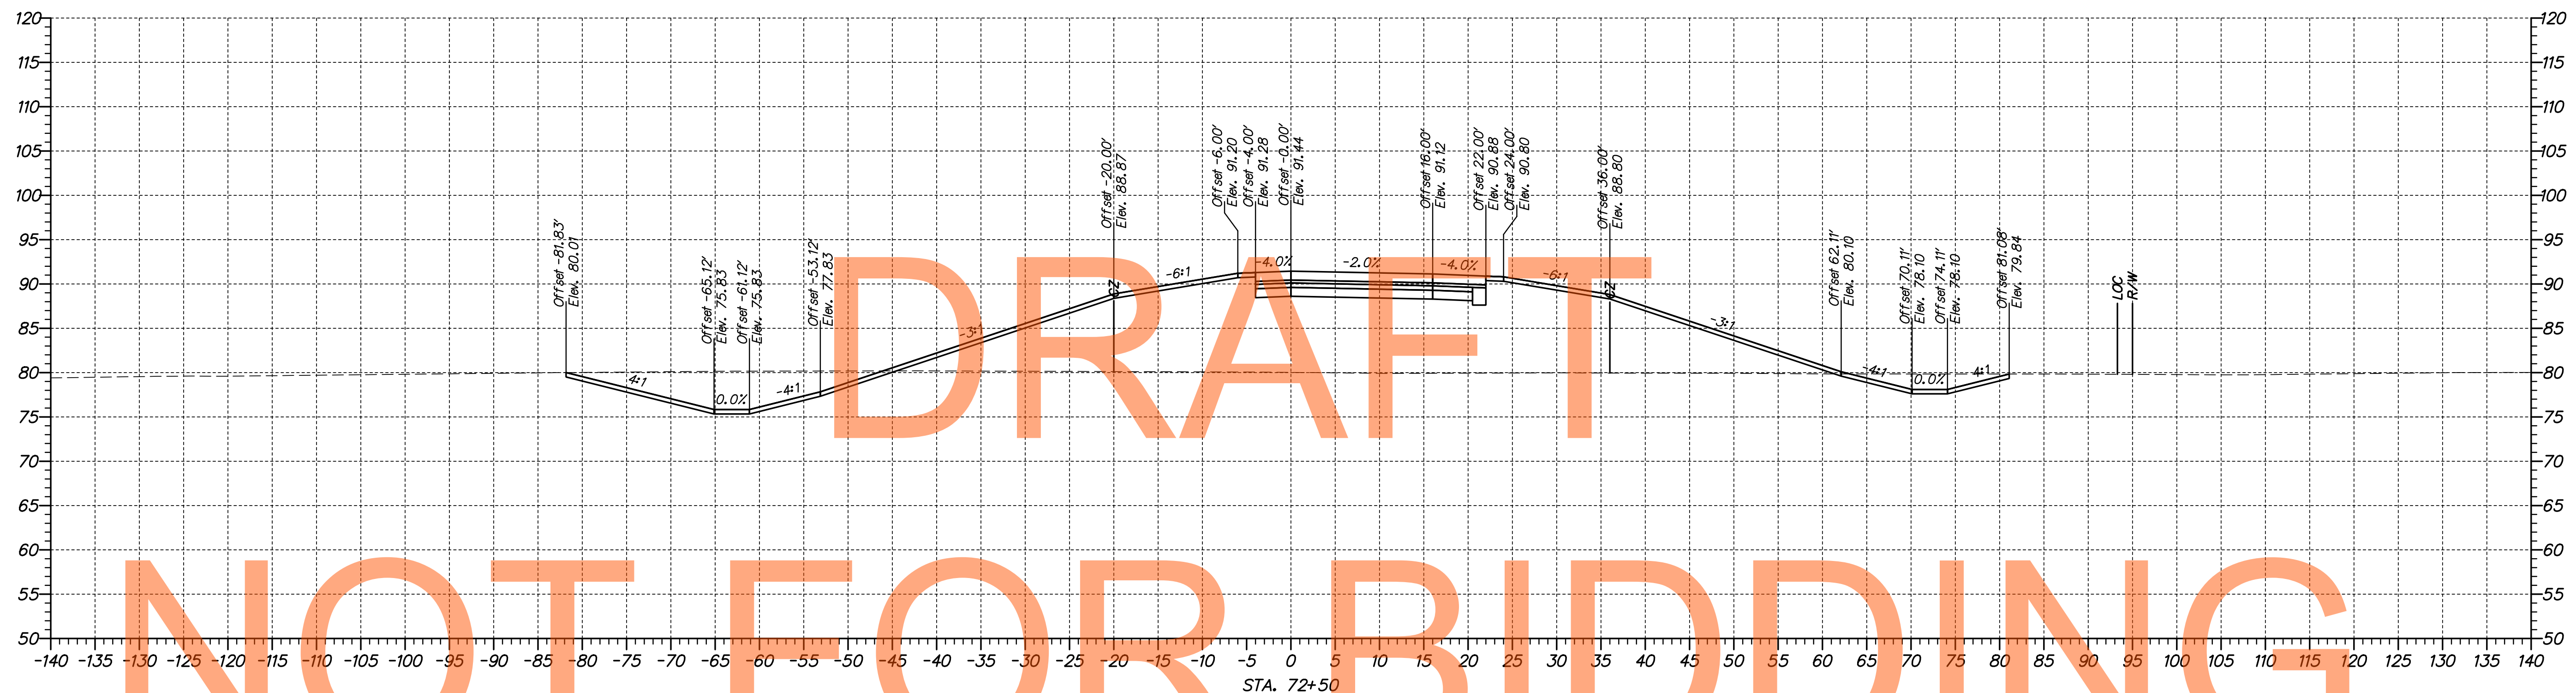

p:\1653-000\contract\1a\cead\X5002\301\_1A\_Ramp\_0.dgn  
 08/30/2014 10:42:53 AM



ADDENDUMS / REVISIONS	

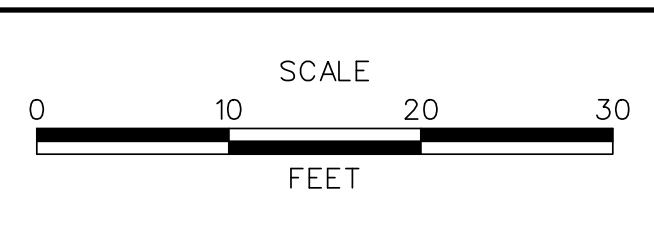



**US 301,  
SR 896 TO SR 1**

CONTRACT T200911308	BRIDGE NO.
COUNTY NEW CASTLE	DESIGNED BY: MEF
	CHECKED BY: TAO

<b>CROSS SECTIONS RAMP O</b>	SHEET NO. 225
	TOTAL SHTS. 337

DRAFT


NOT FOR BIDDING

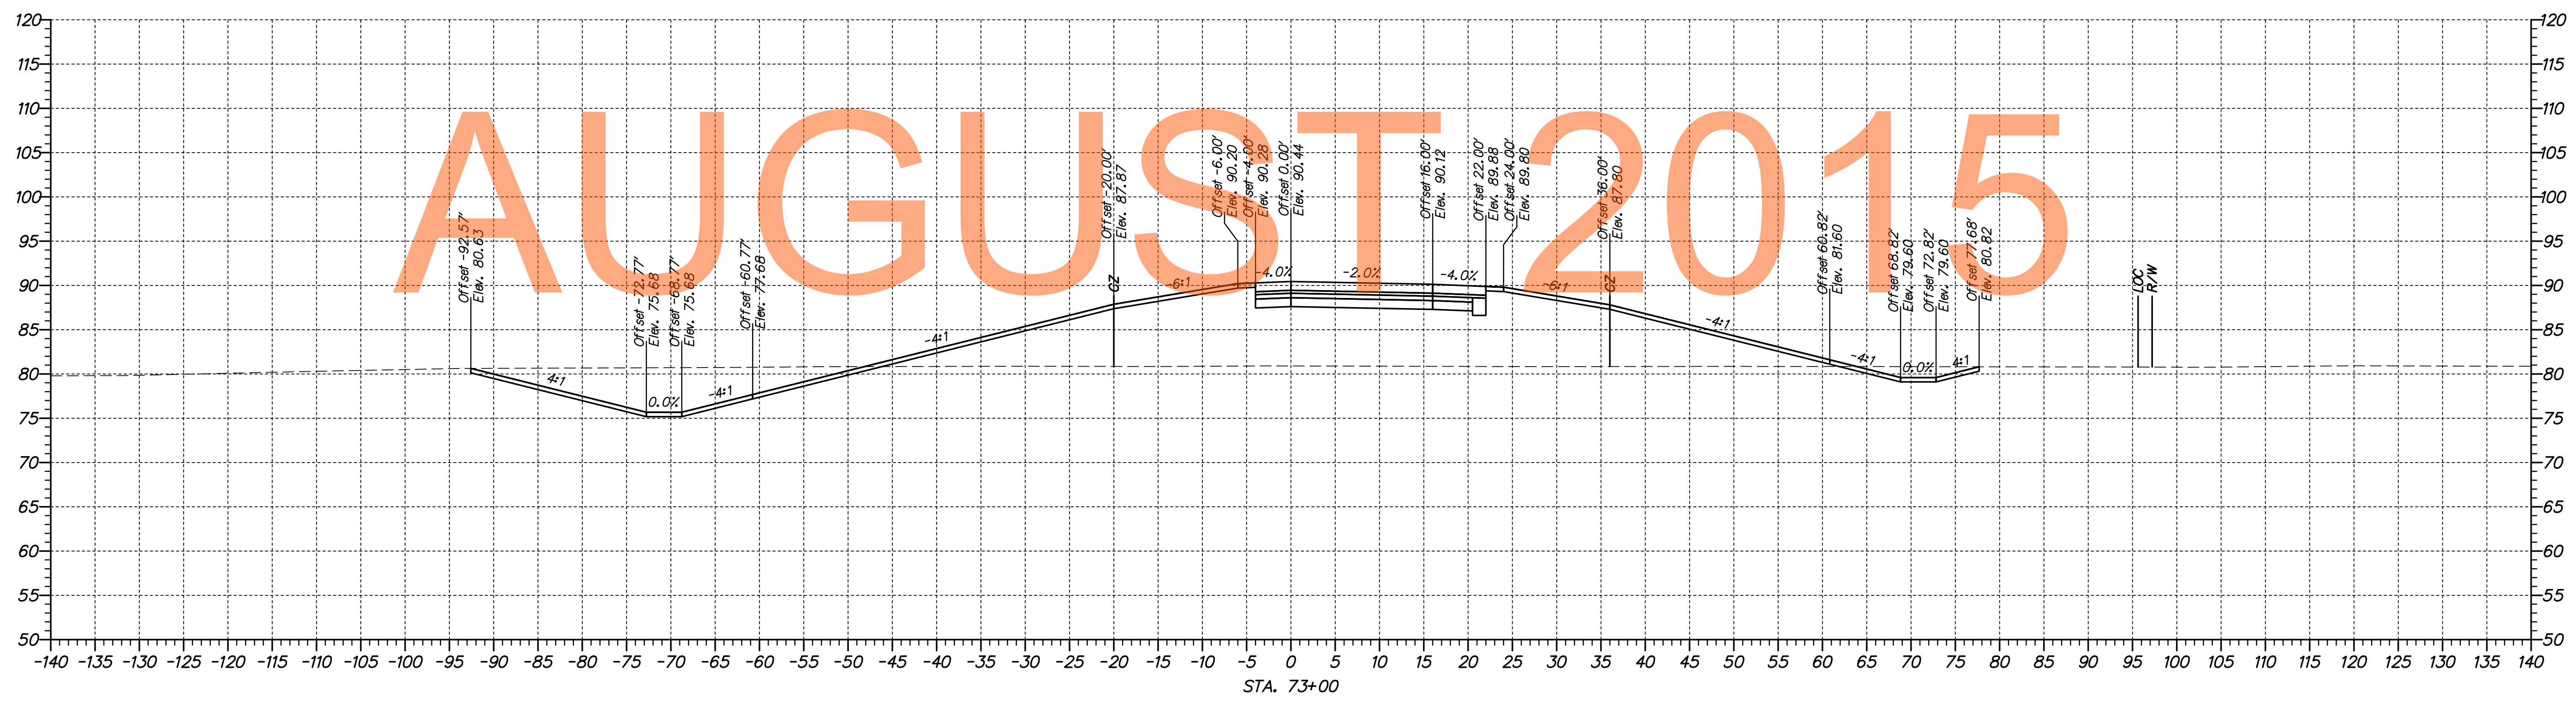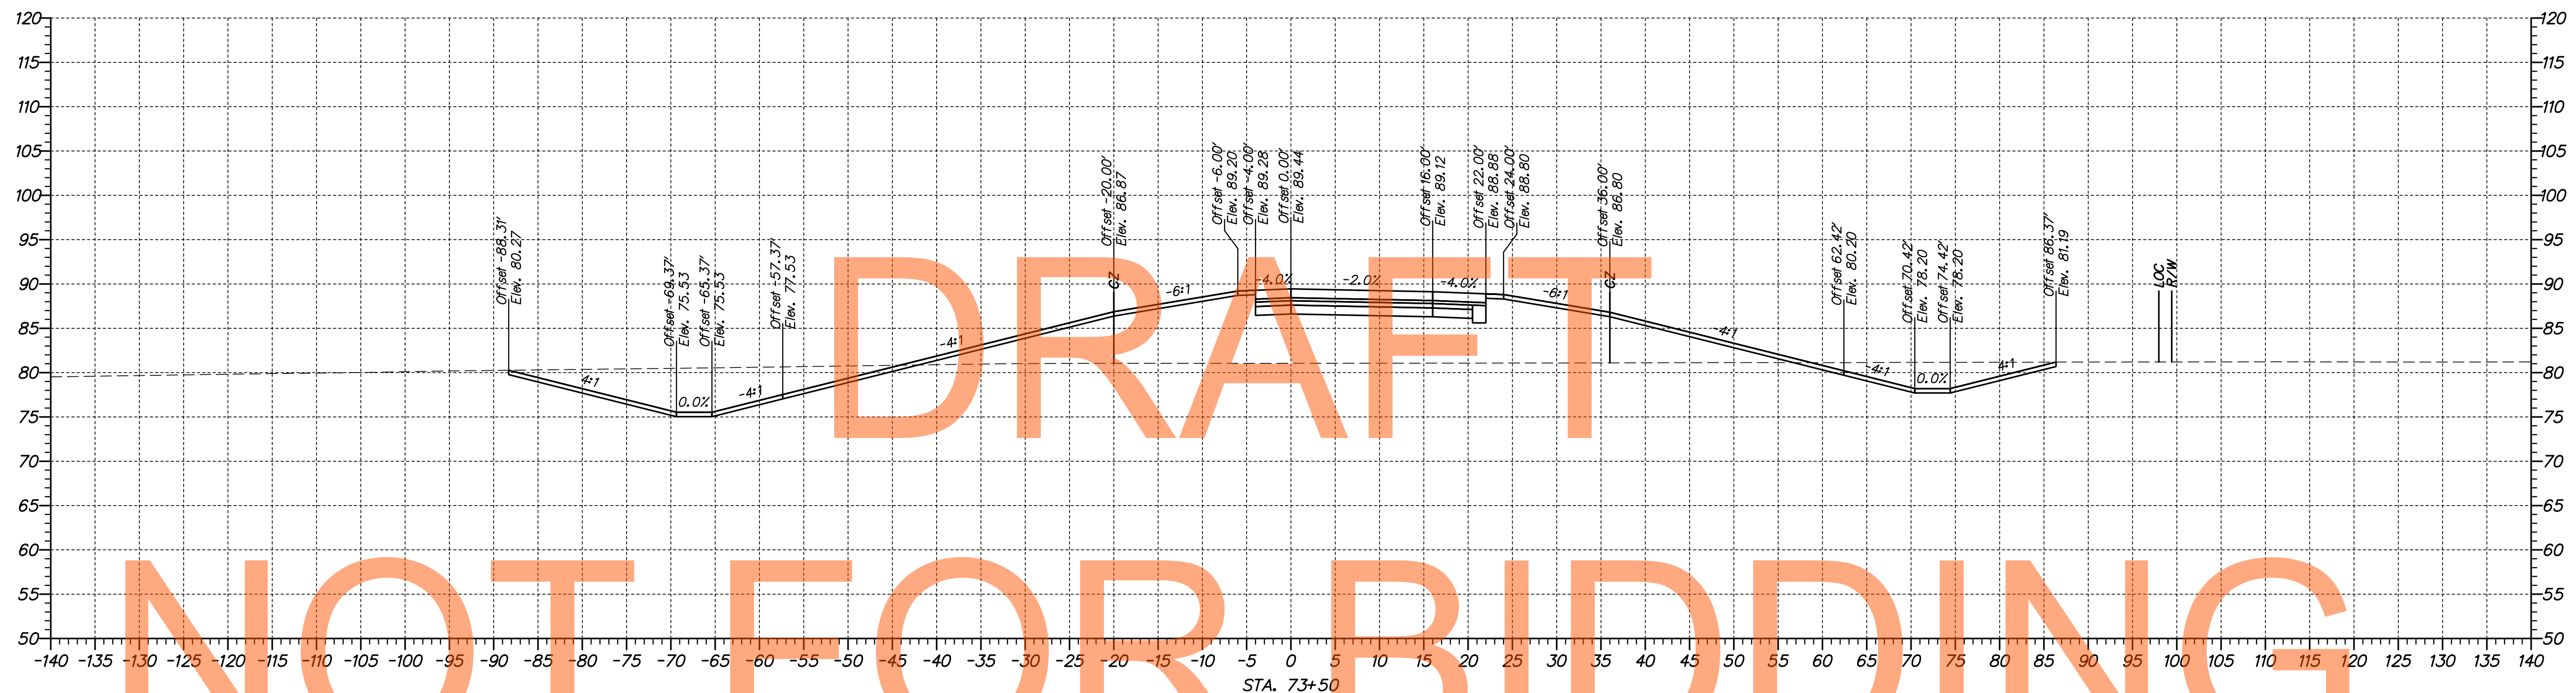

p:\1653-000\contract\1a\cadd\X5002\301\_1A\_Ramp\_0.dgn  
 08/30/2014 10:42:05 AM



ADDENDUMS / REVISIONS	

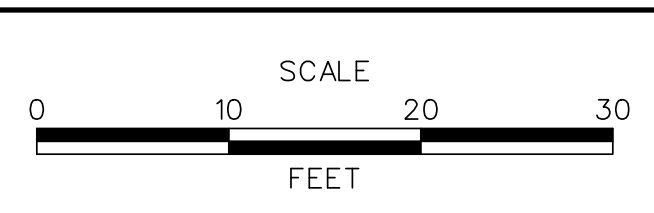

**US 301,  
SR 896 TO SR 1**

CONTRACT	BRIDGE NO.
T200911308	DESIGNED BY: MEF
COUNTY	CHECKED BY: TAO
NEW CASTLE	

**CROSS SECTIONS  
RAMP O**



SHEET NO.
226
TOTAL SHTS.
337





DRAFT


NOT FOR BIDDING

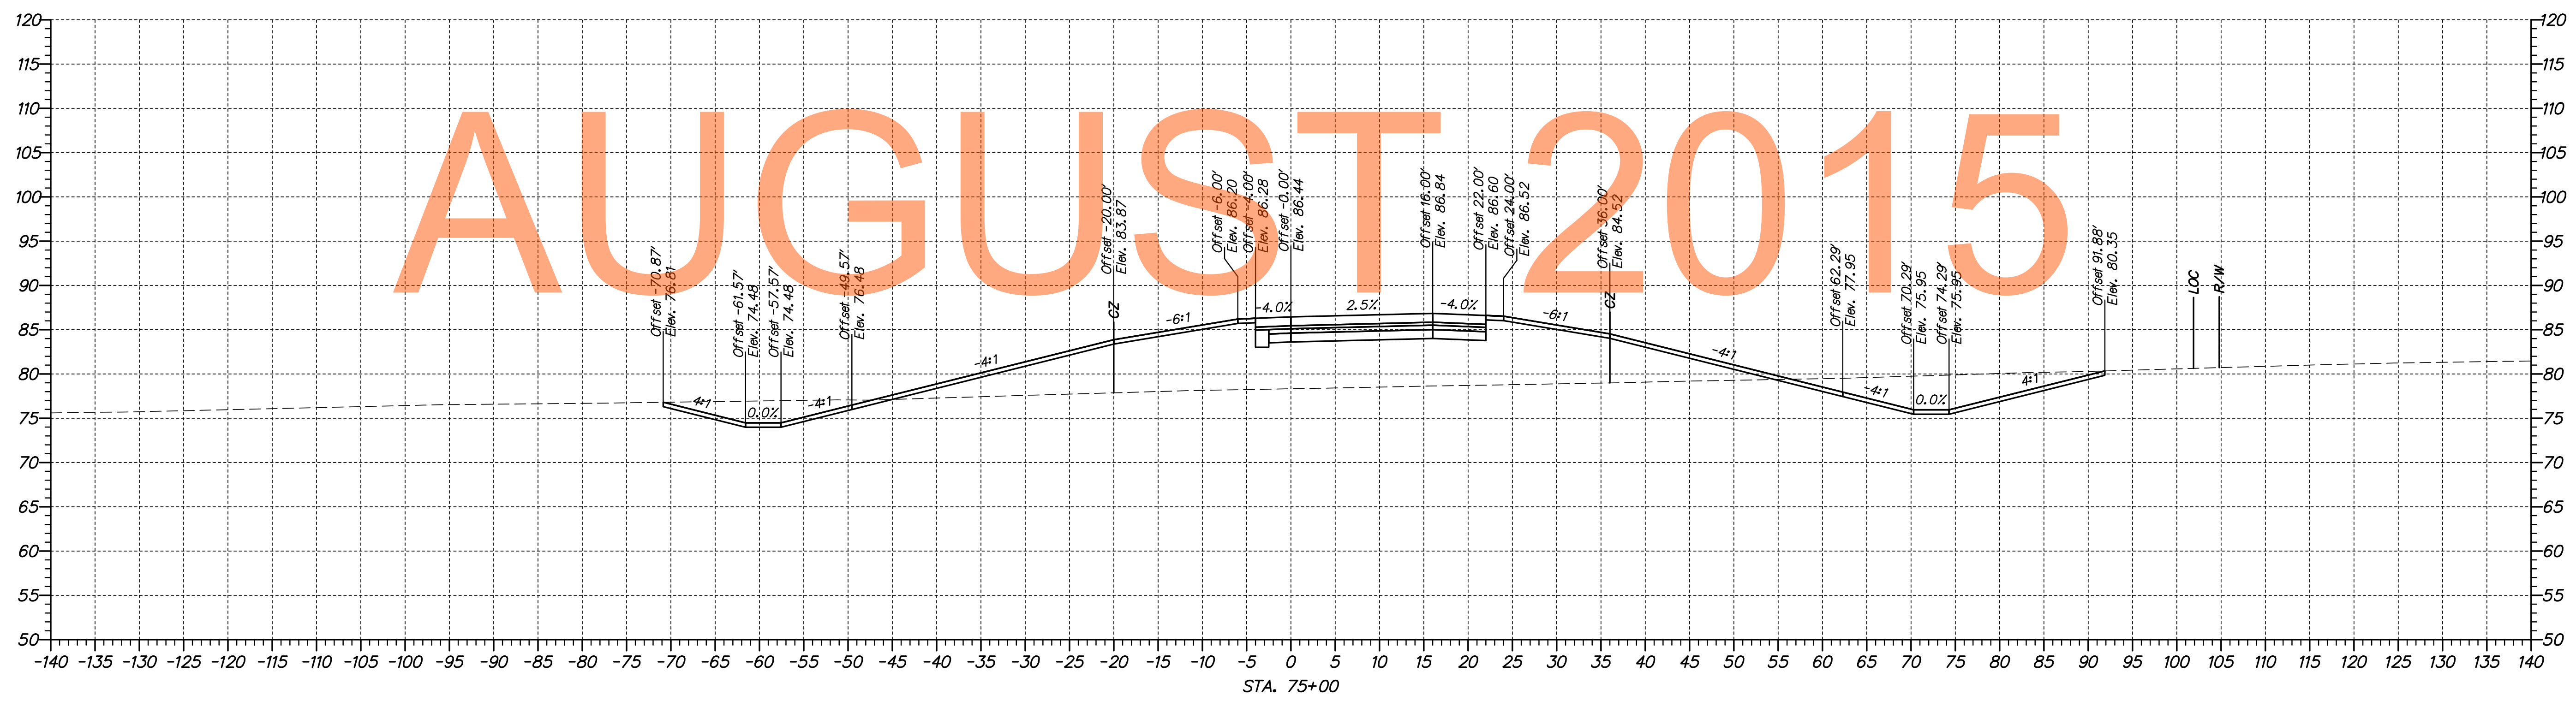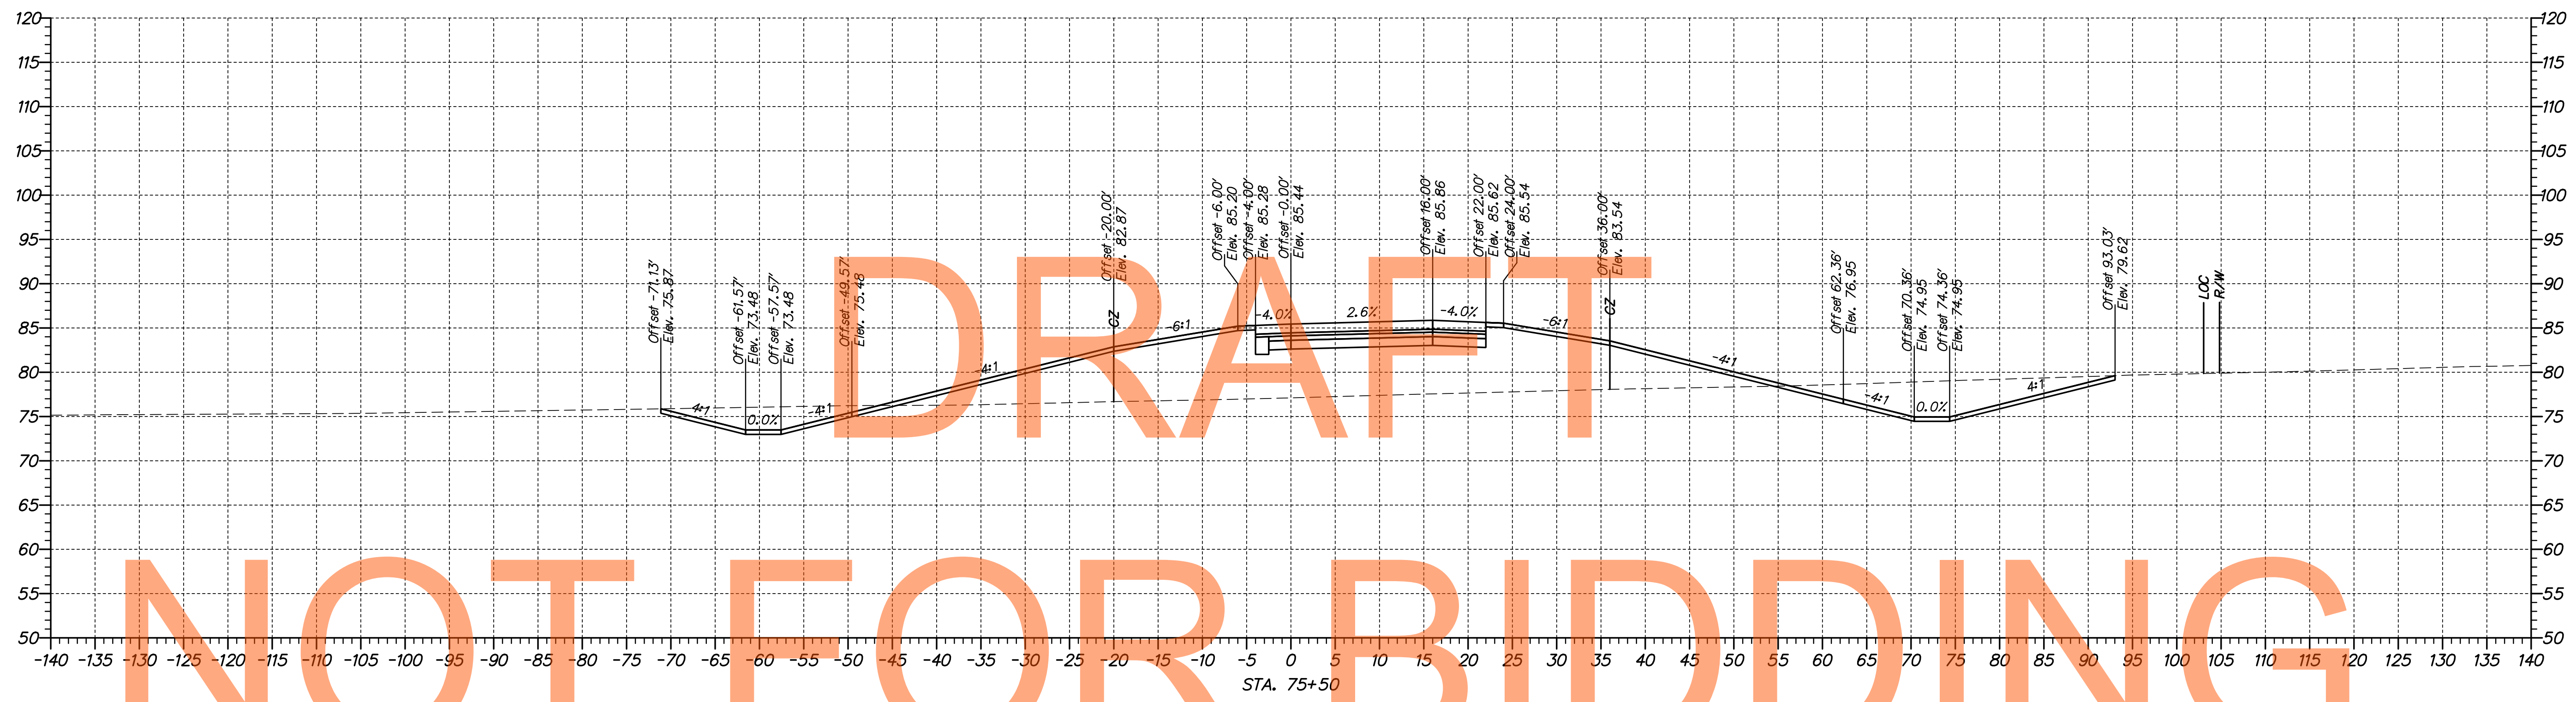

p:\1653-000\contract\1a\cadd\XS002\301\_1A\_Ramp\_0.dgn  
 08/30/2014 10:42:05 AM



ADDENDUMS / REVISIONS	

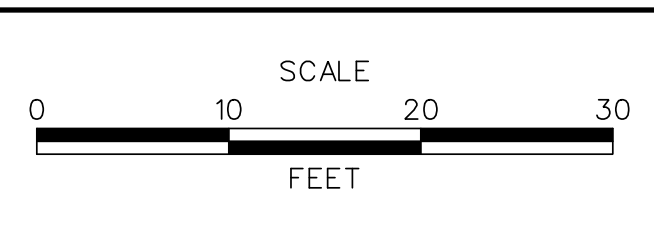

**US 301,  
SR 896 TO SR 1**

CONTRACT	BRIDGE NO.
T200911308	DESIGNED BY: MEF
COUNTY	CHECKED BY: TAO
NEW CASTLE	

<b>CROSS SECTIONS RAMP O</b>	SHEET NO.
	228
	TOTAL SHTS.
	337











DRAFT

NOT FOR BIDDING


AUGUST 2015

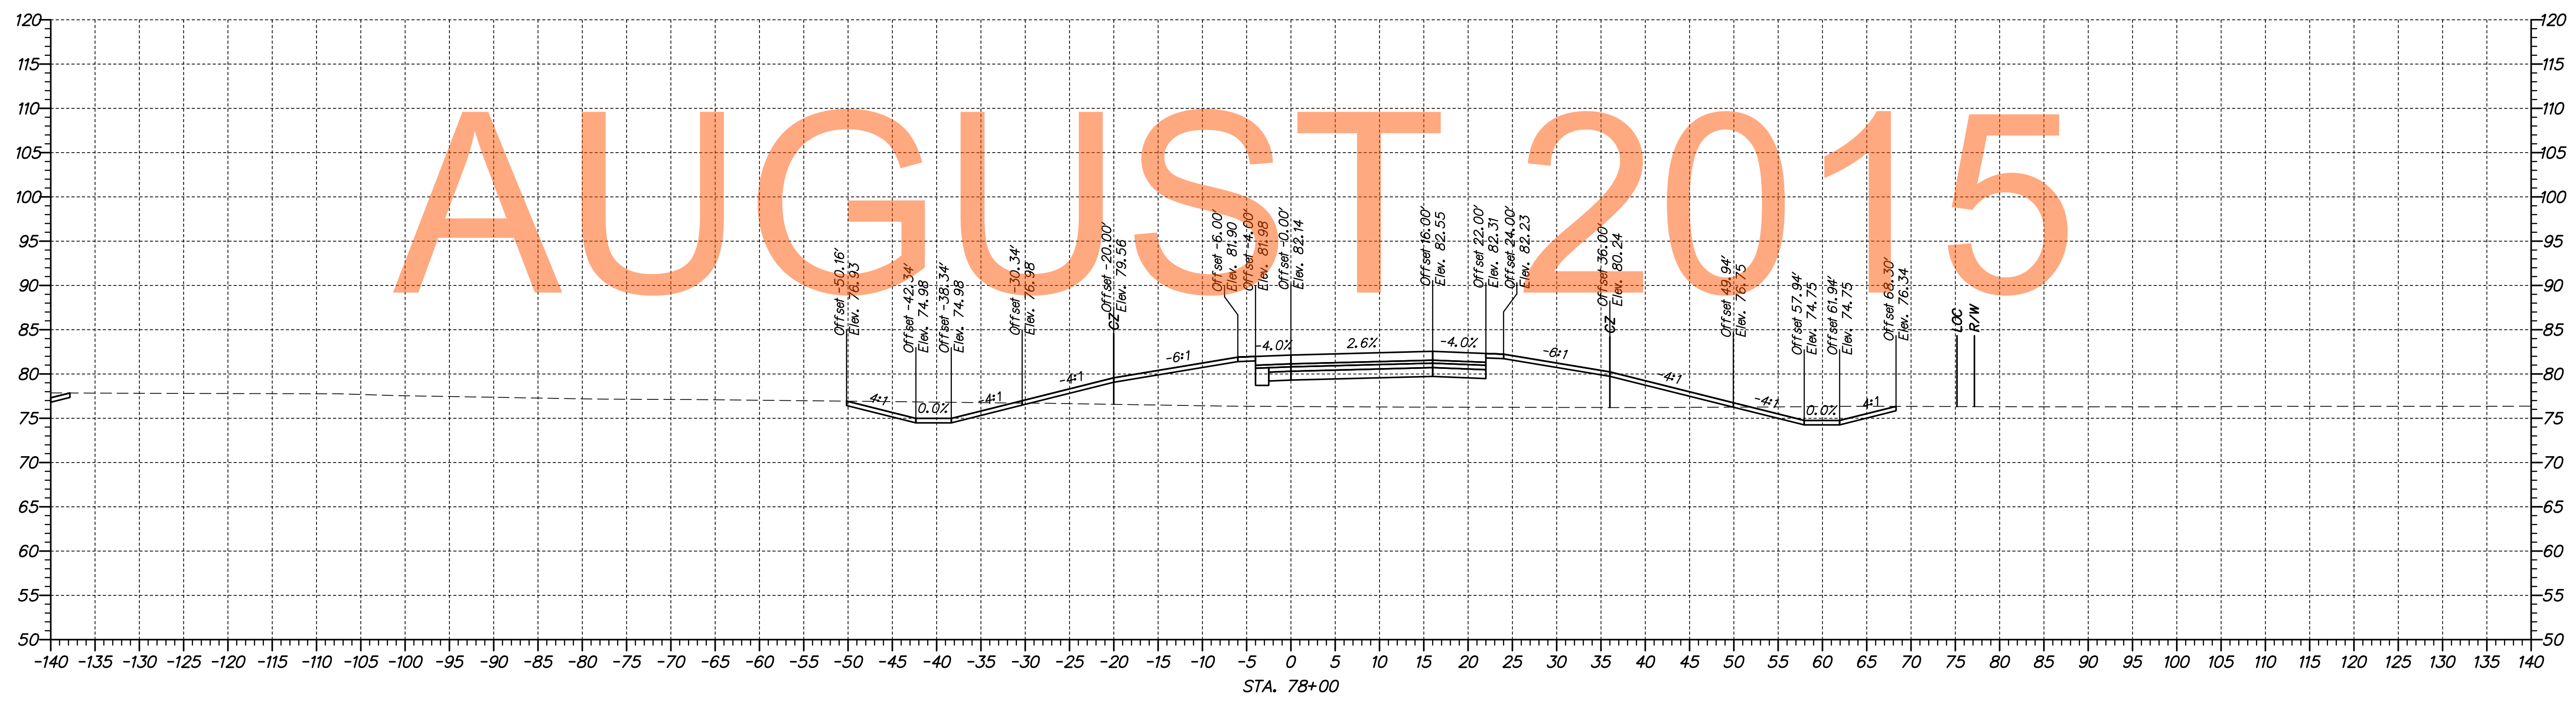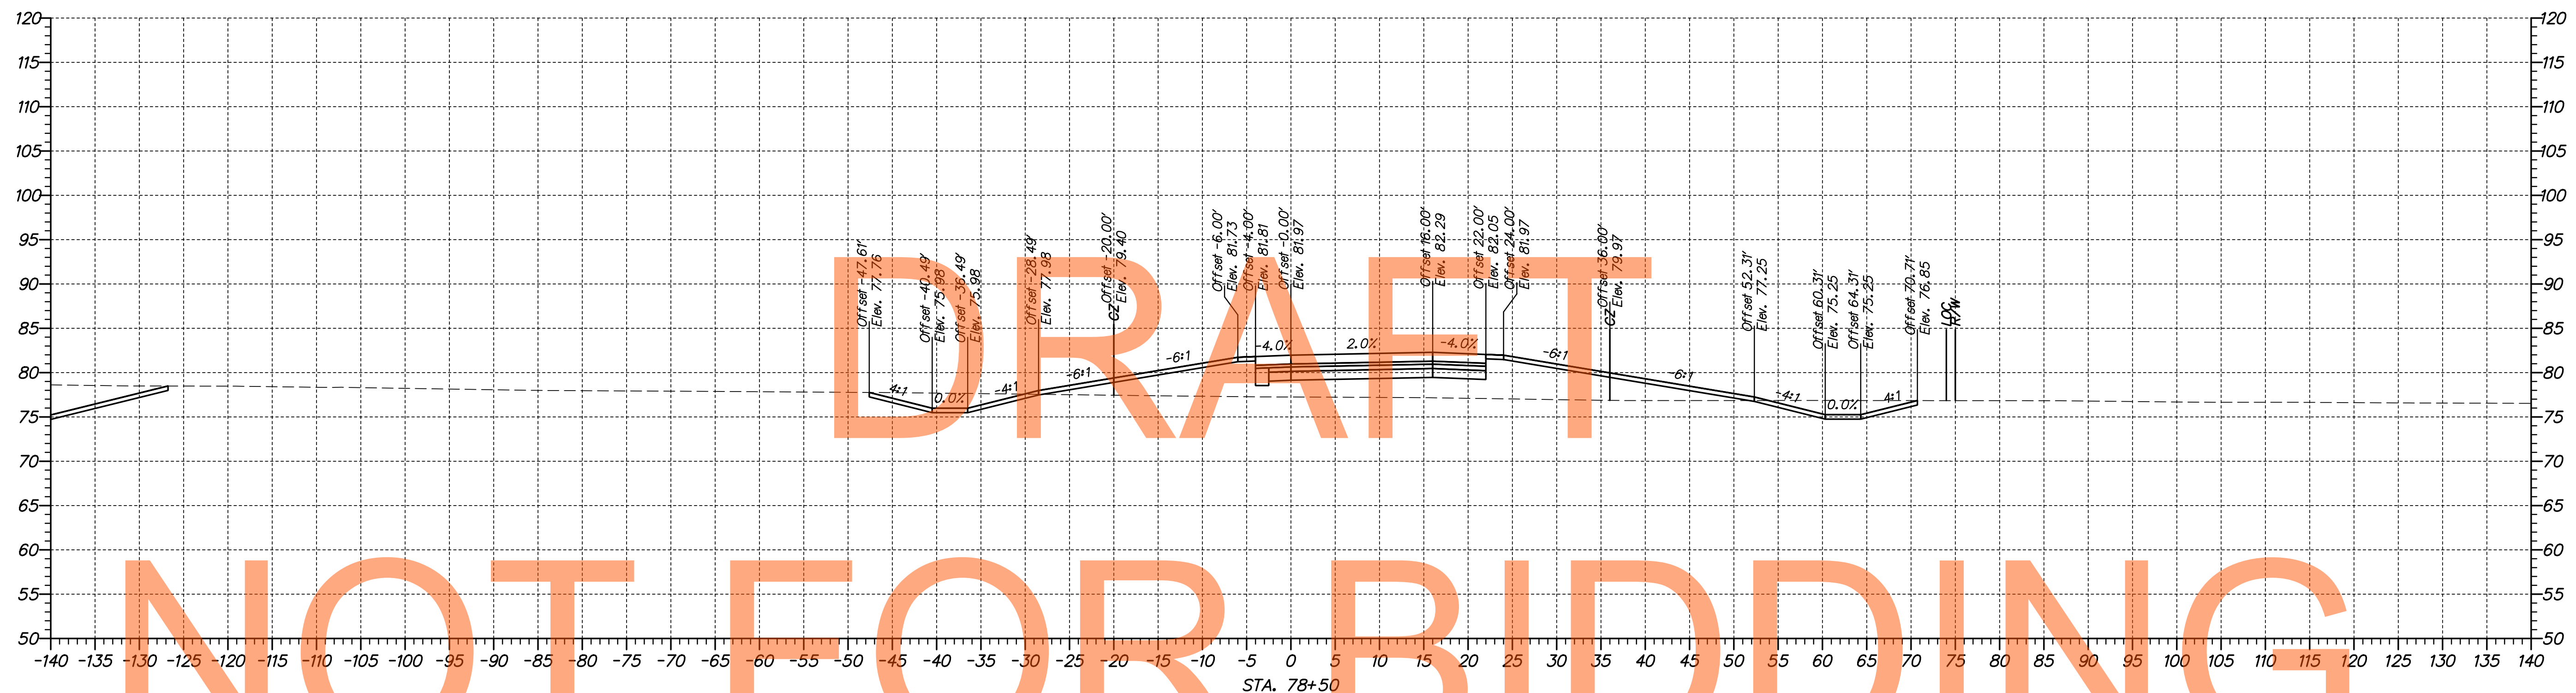

\\s01\653-000\000\sect\1a\cead\X5002\301\_1A\_Ramp\_0.dgn 10/30/2014 10:21:45 AM



ADDENDUMS / REVISIONS	

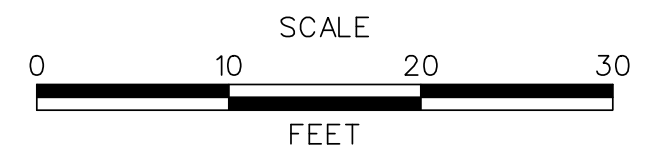

US 301, SR 896 TO SR 1

CONTRACT T200911308	BRIDGE NO.
COUNTY NEW CASTLE	DESIGNED BY: MEF
	CHECKED BY: TAO



CROSS SECTIONS RAMP O

SHEET NO. 231
TOTAL SHTS. 337

DRAFT

NOT FOR BIDDING


AUGUST 2015

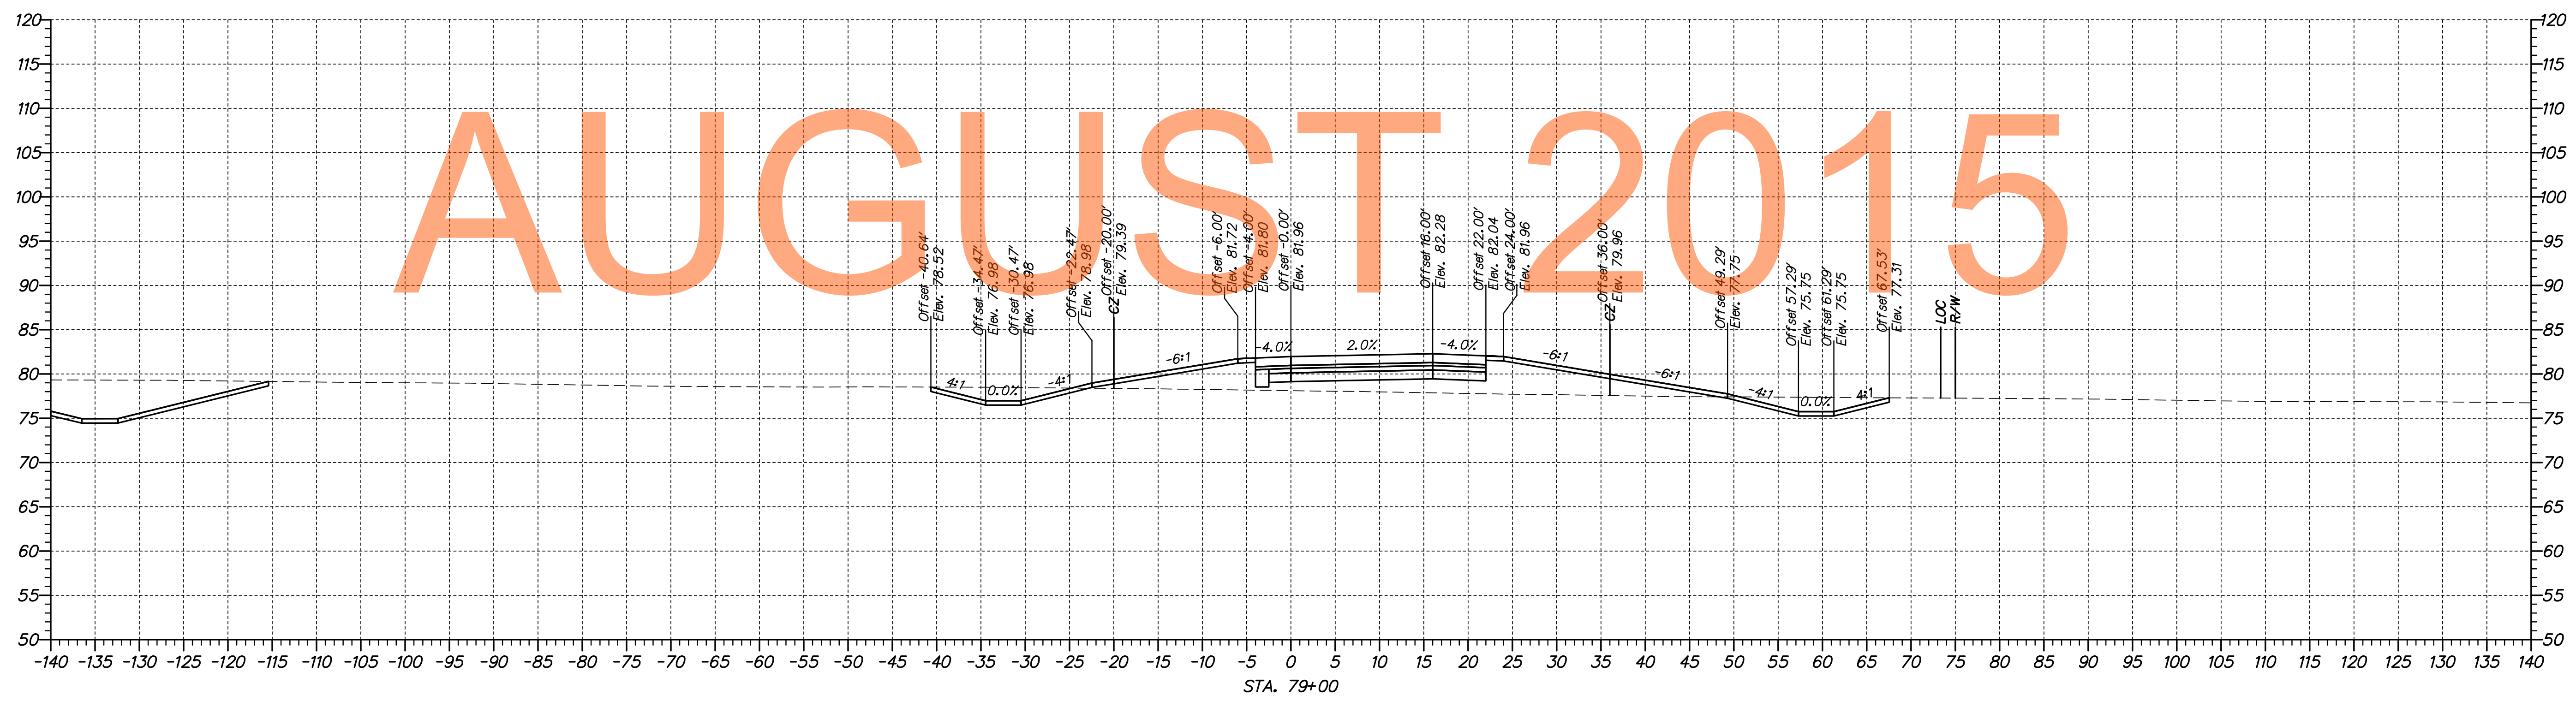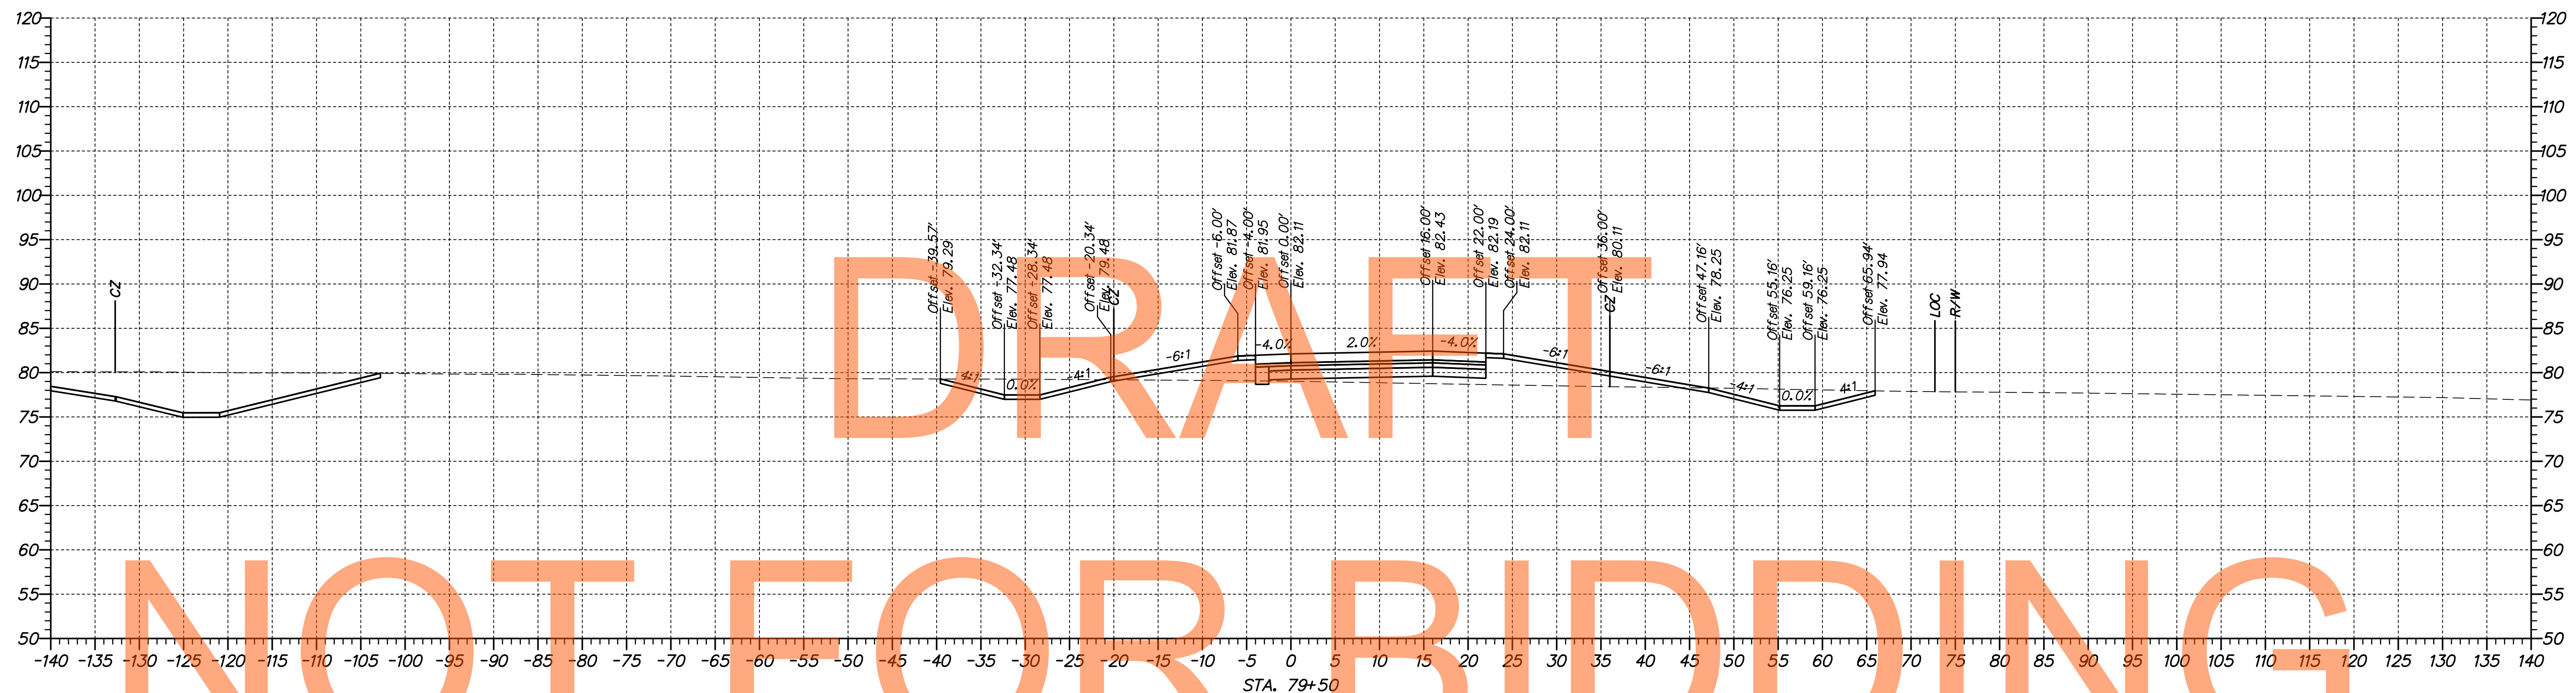

\\0653-000\cadd\project\1a\cadd\XS002\301\_1A\_Ramp\_0.dgn 10/30/2014 10:42:47 AM



ADDENDUMS / REVISIONS	

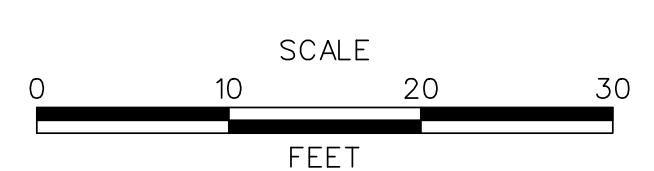

US 301, SR 896 TO SR 1

CONTRACT	BRIDGE NO.
T200911308	DESIGNED BY: MEF
COUNTY	CHECKED BY: TAO
NEW CASTLE	

CROSS SECTIONS RAMP O



SHEET NO.
232
TOTAL SHTS.
337




DRAFT

NOT FOR BIDDING


AUGUST 2015

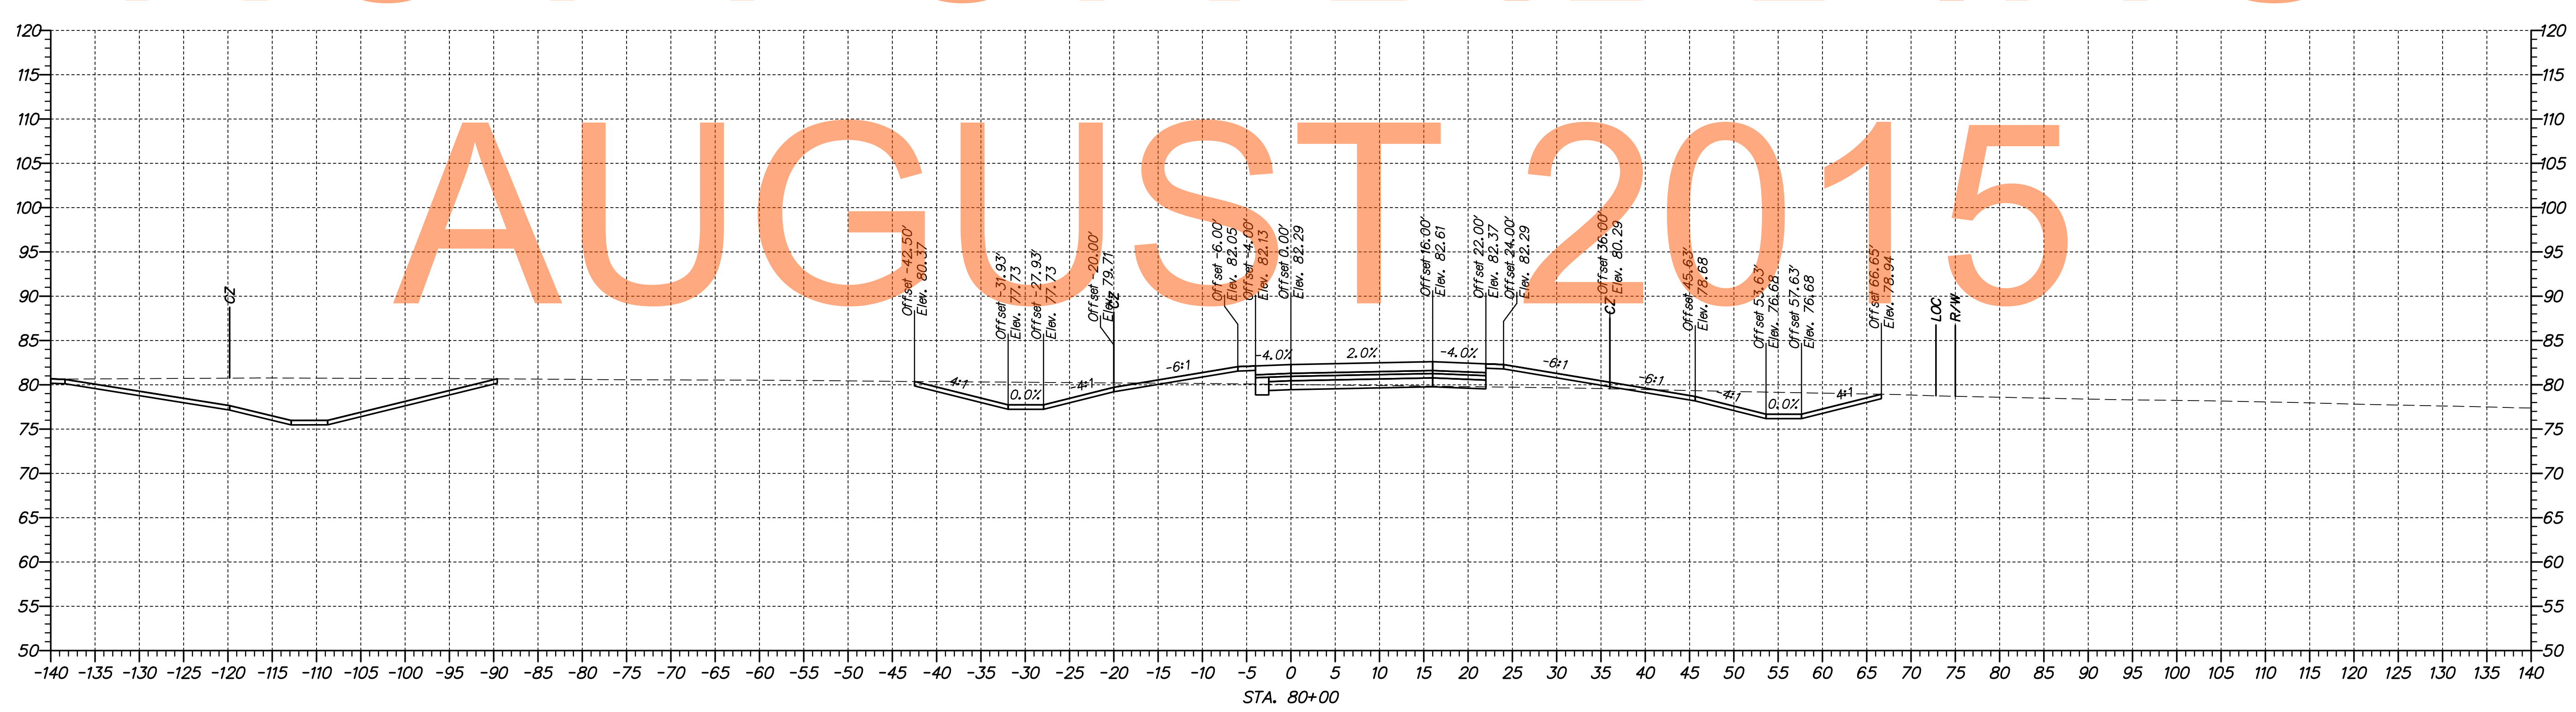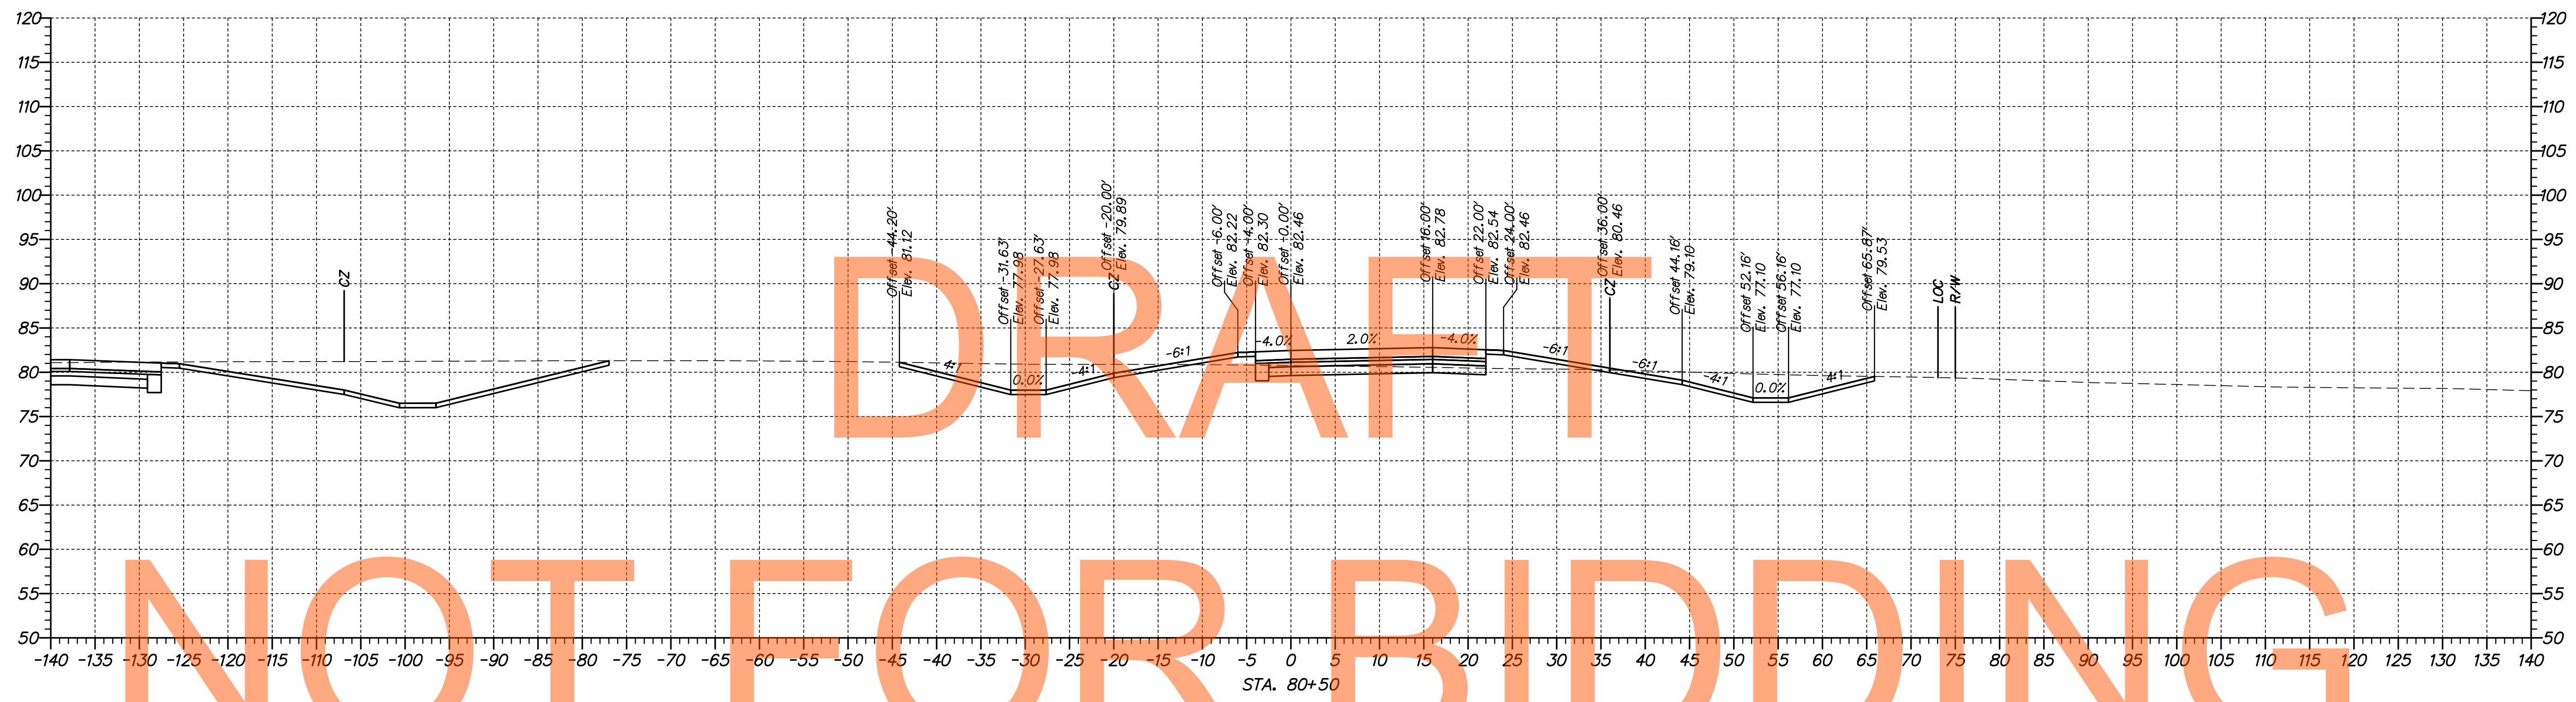

\\0653-000\csm\project\1a\cead\XS002\301\_1A\_Ramp\_0.dgn 07/30/2014 10:21:45 AM

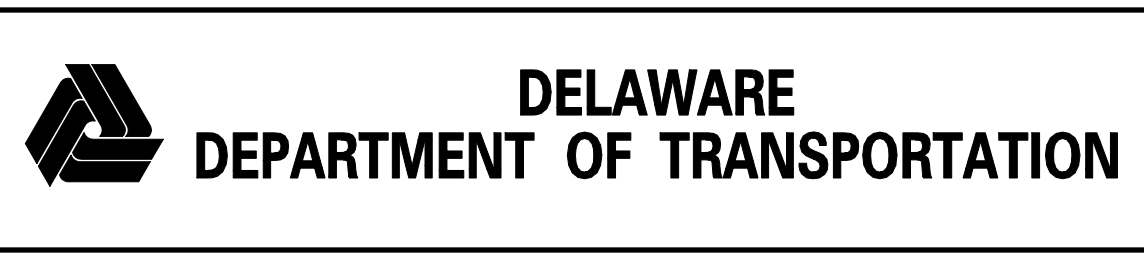

ADDENDUMS / REVISIONS	

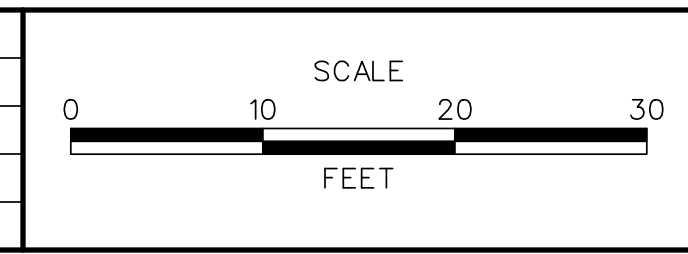

**US 301,  
SR 896 TO SR 1**



CONTRACT T200911308	BRIDGE NO.
COUNTY NEW CASTLE	DESIGNED BY: MEF
	CHECKED BY: TAO

<b>CROSS SECTIONS RAMP O</b>	SHEET NO. 233
	TOTAL SHTS. 337

DRAFT

NOT FOR BIDDING


AUGUST 2015

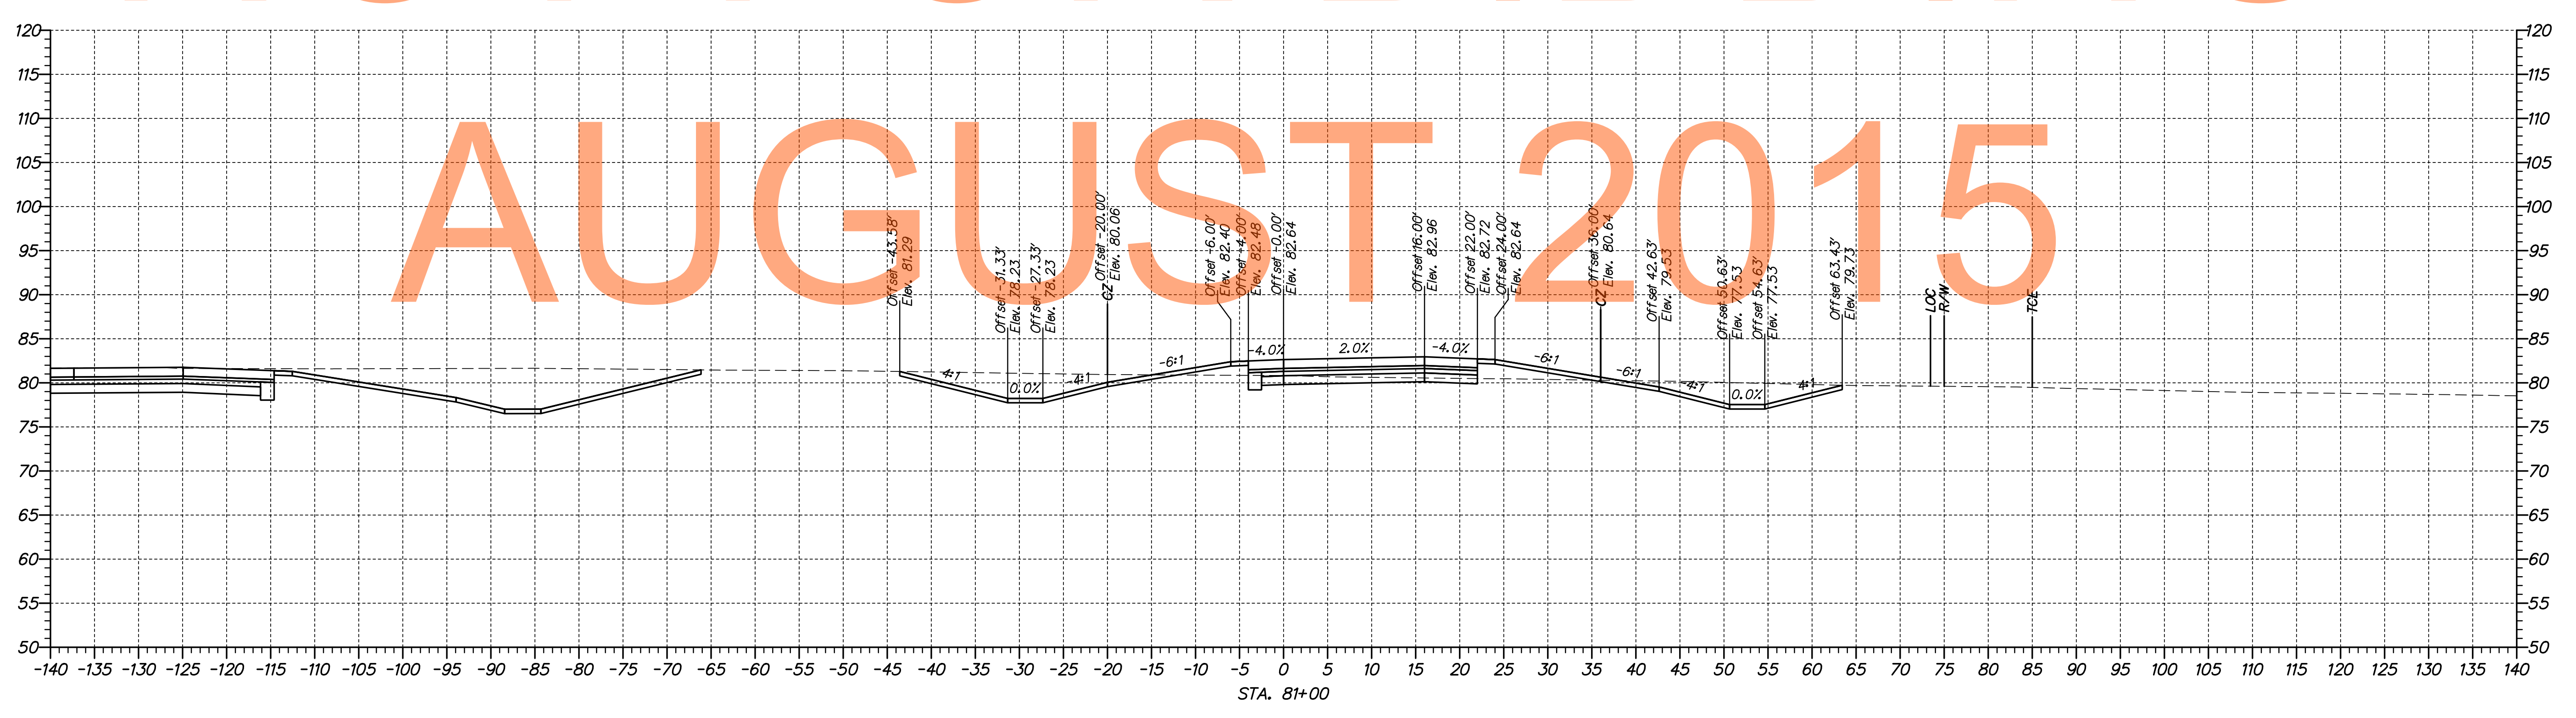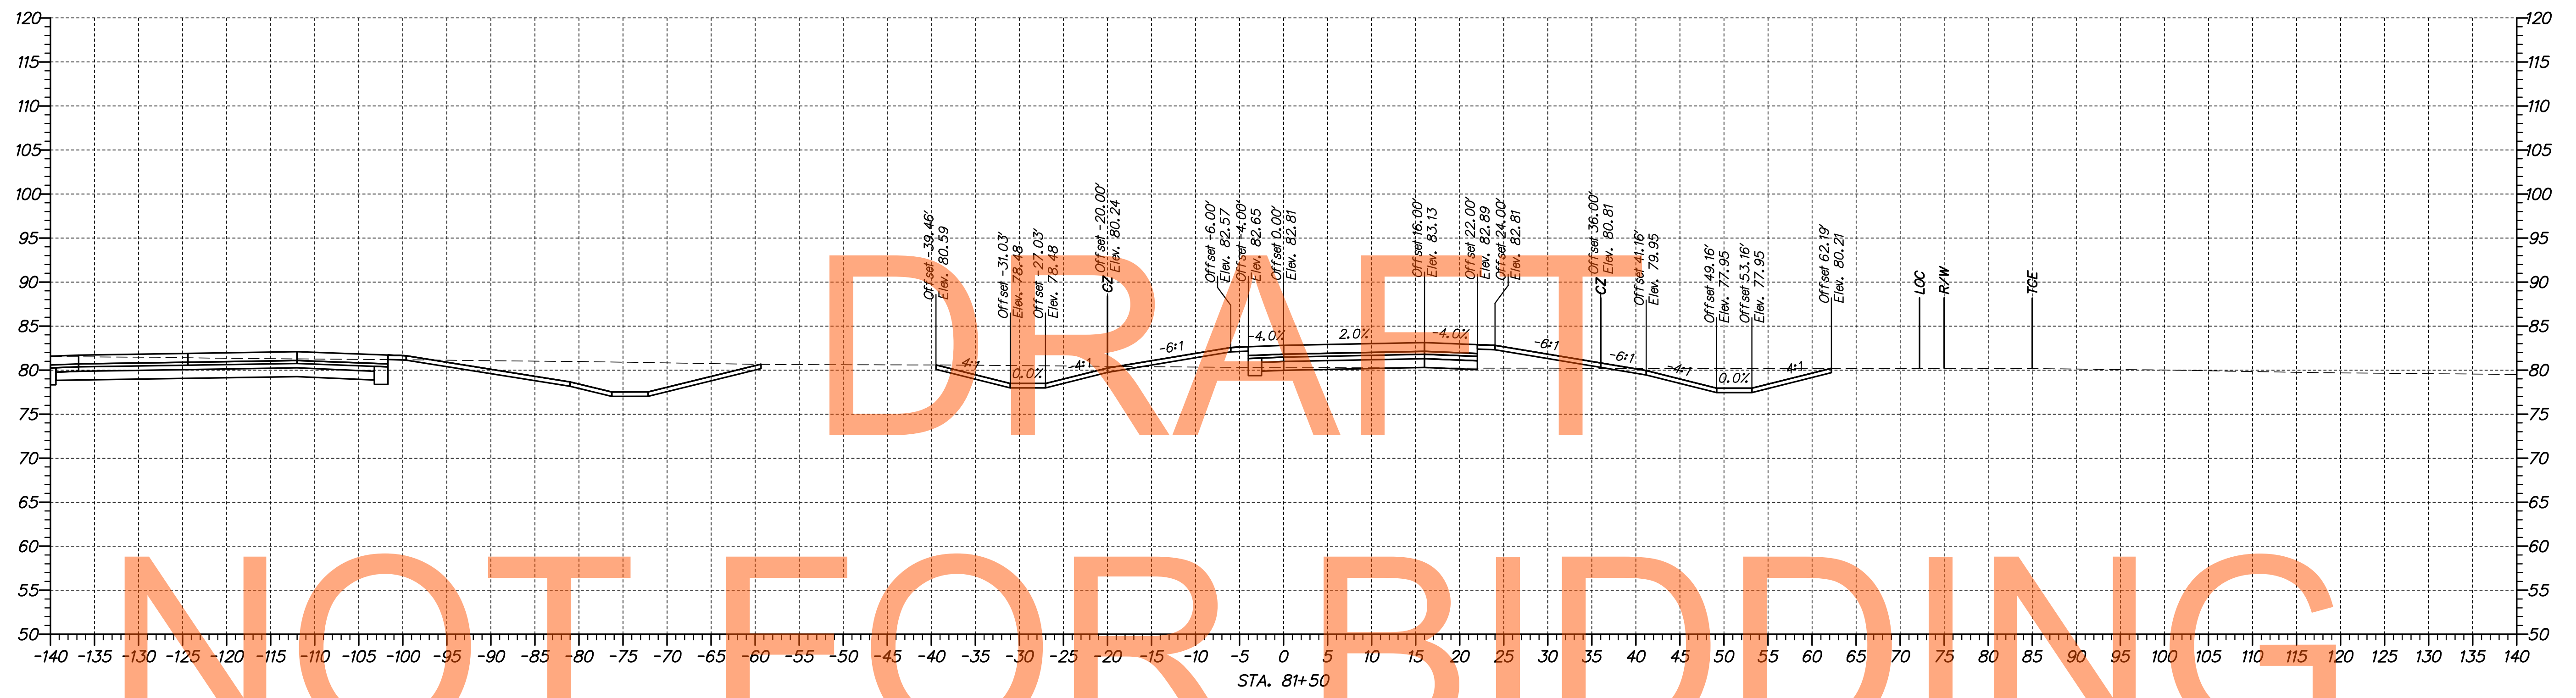

\\s002\1301\_1A\_Ramp\_0.dgn



ADDENDUMS / REVISIONS	

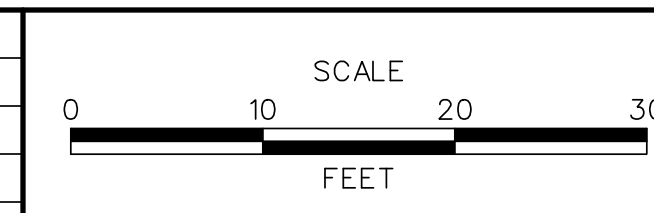

US 301,  
SR 896 TO SR 1

CONTRACT T200911308	BRIDGE NO.
COUNTY NEW CASTLE	DESIGNED BY: MEF
	CHECKED BY: TAO



CROSS SECTIONS RAMP O	SHEET NO. 234
	TOTAL SHTS. 337



DRAFT

NOT FOR BIDDING


AUGUST 2015

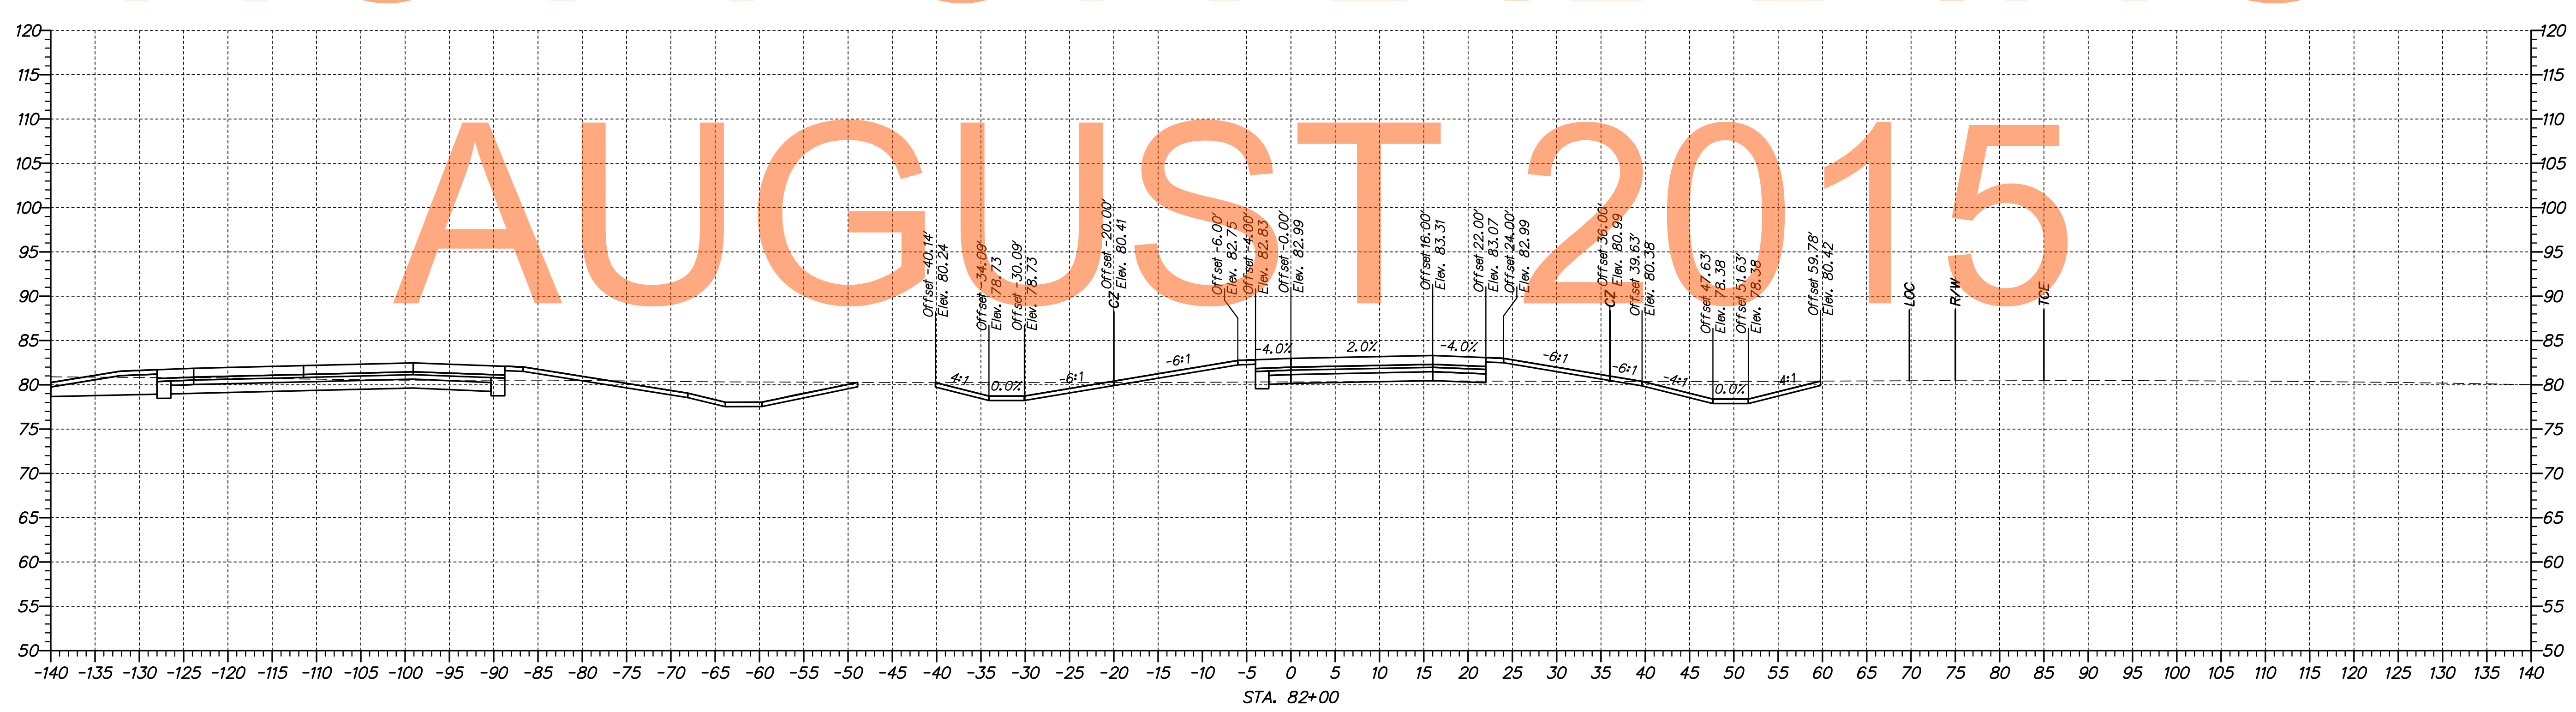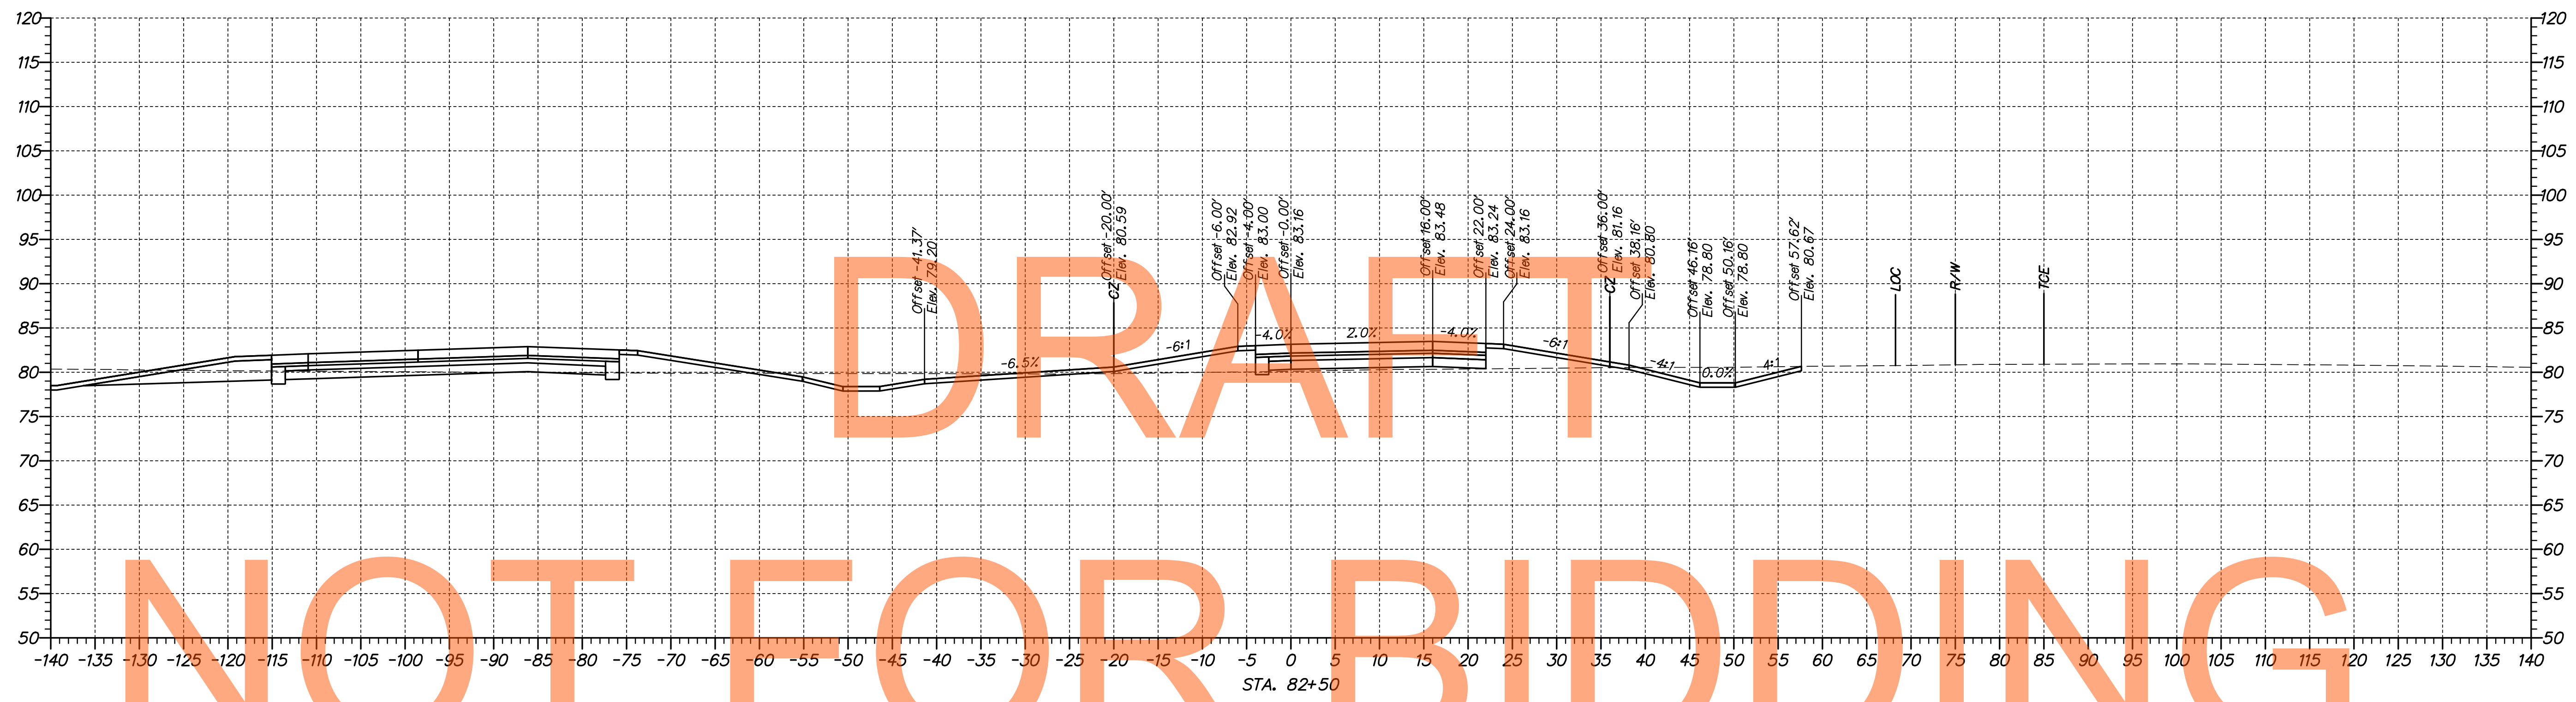

\\1653-000\cadd\contract\1a\cadd\XS002\301\_1A\_Ramp\_0.dgn 08/30/2014 10:42:53 AM



ADDENDUMS / REVISIONS	

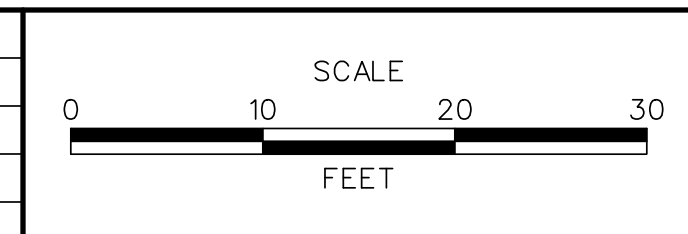

**US 301,  
SR 896 TO SR 1**



CONTRACT T200911308	BRIDGE NO.
COUNTY NEW CASTLE	DESIGNED BY: MEF
	CHECKED BY: TAO

<b>CROSS SECTIONS RAMP O</b>	SHEET NO. 235
	TOTAL SHTS. 337

DRAFT

NOT FOR BIDDING


AUGUST 2015

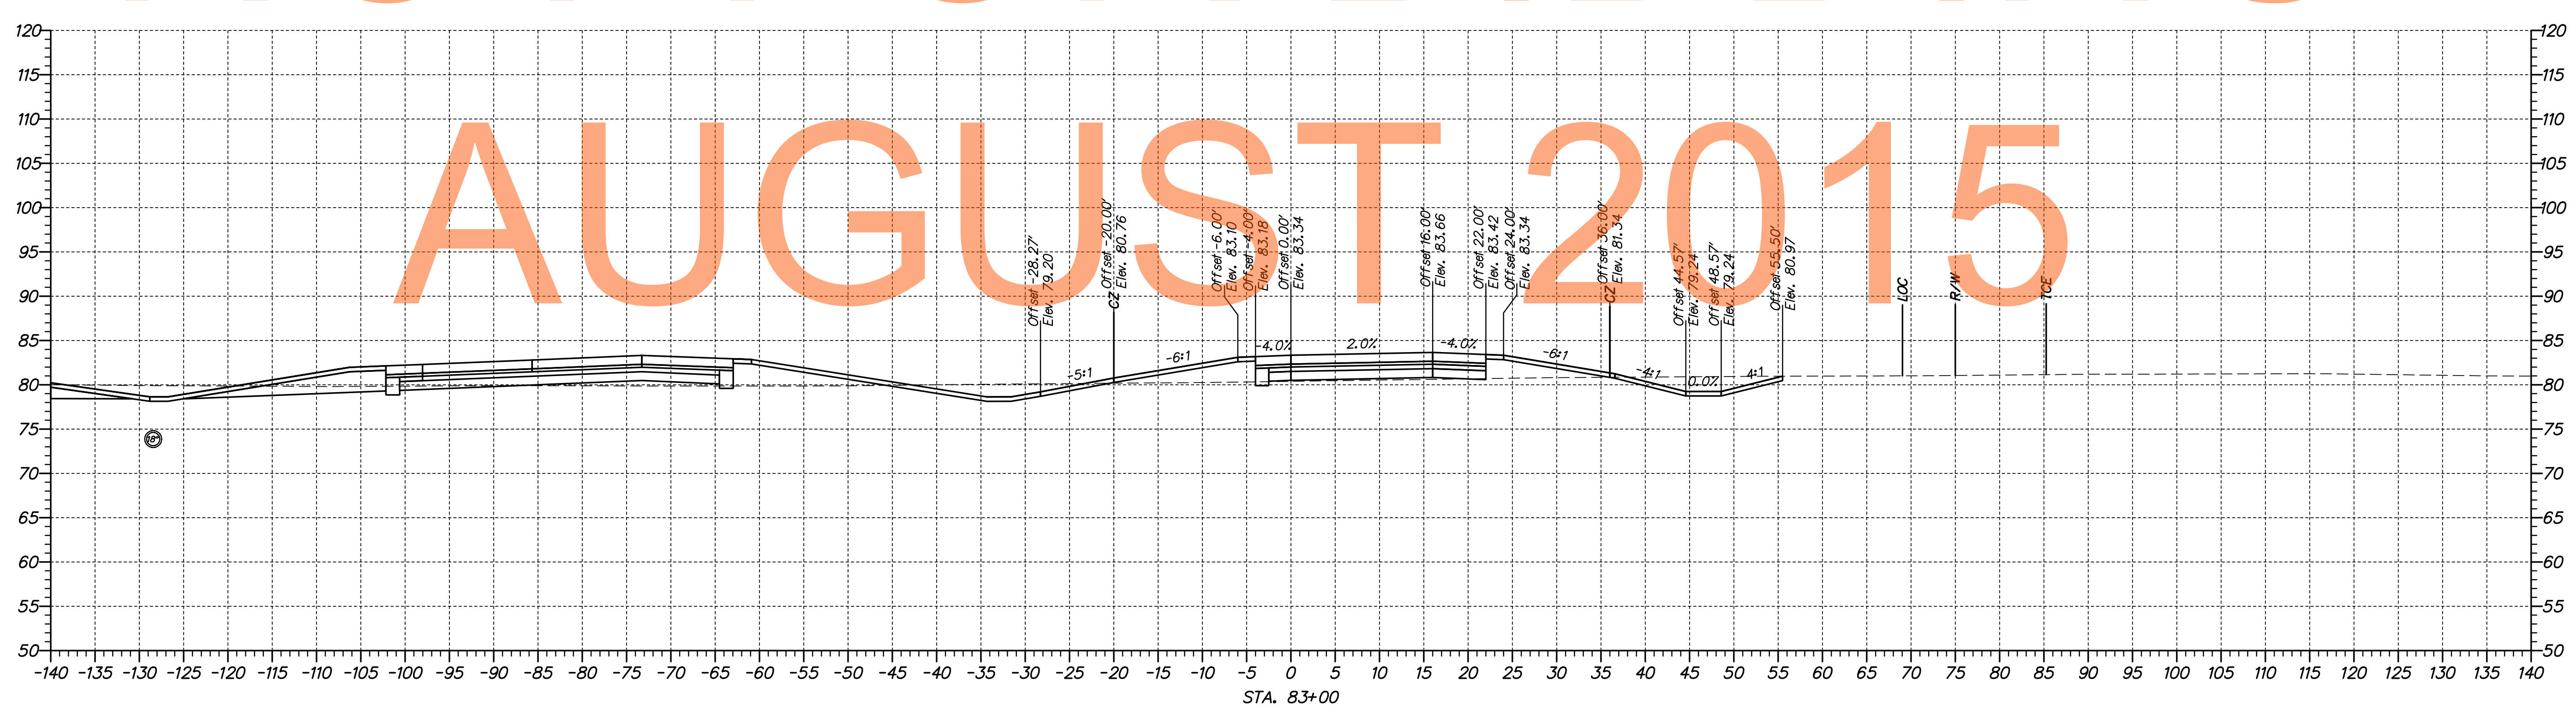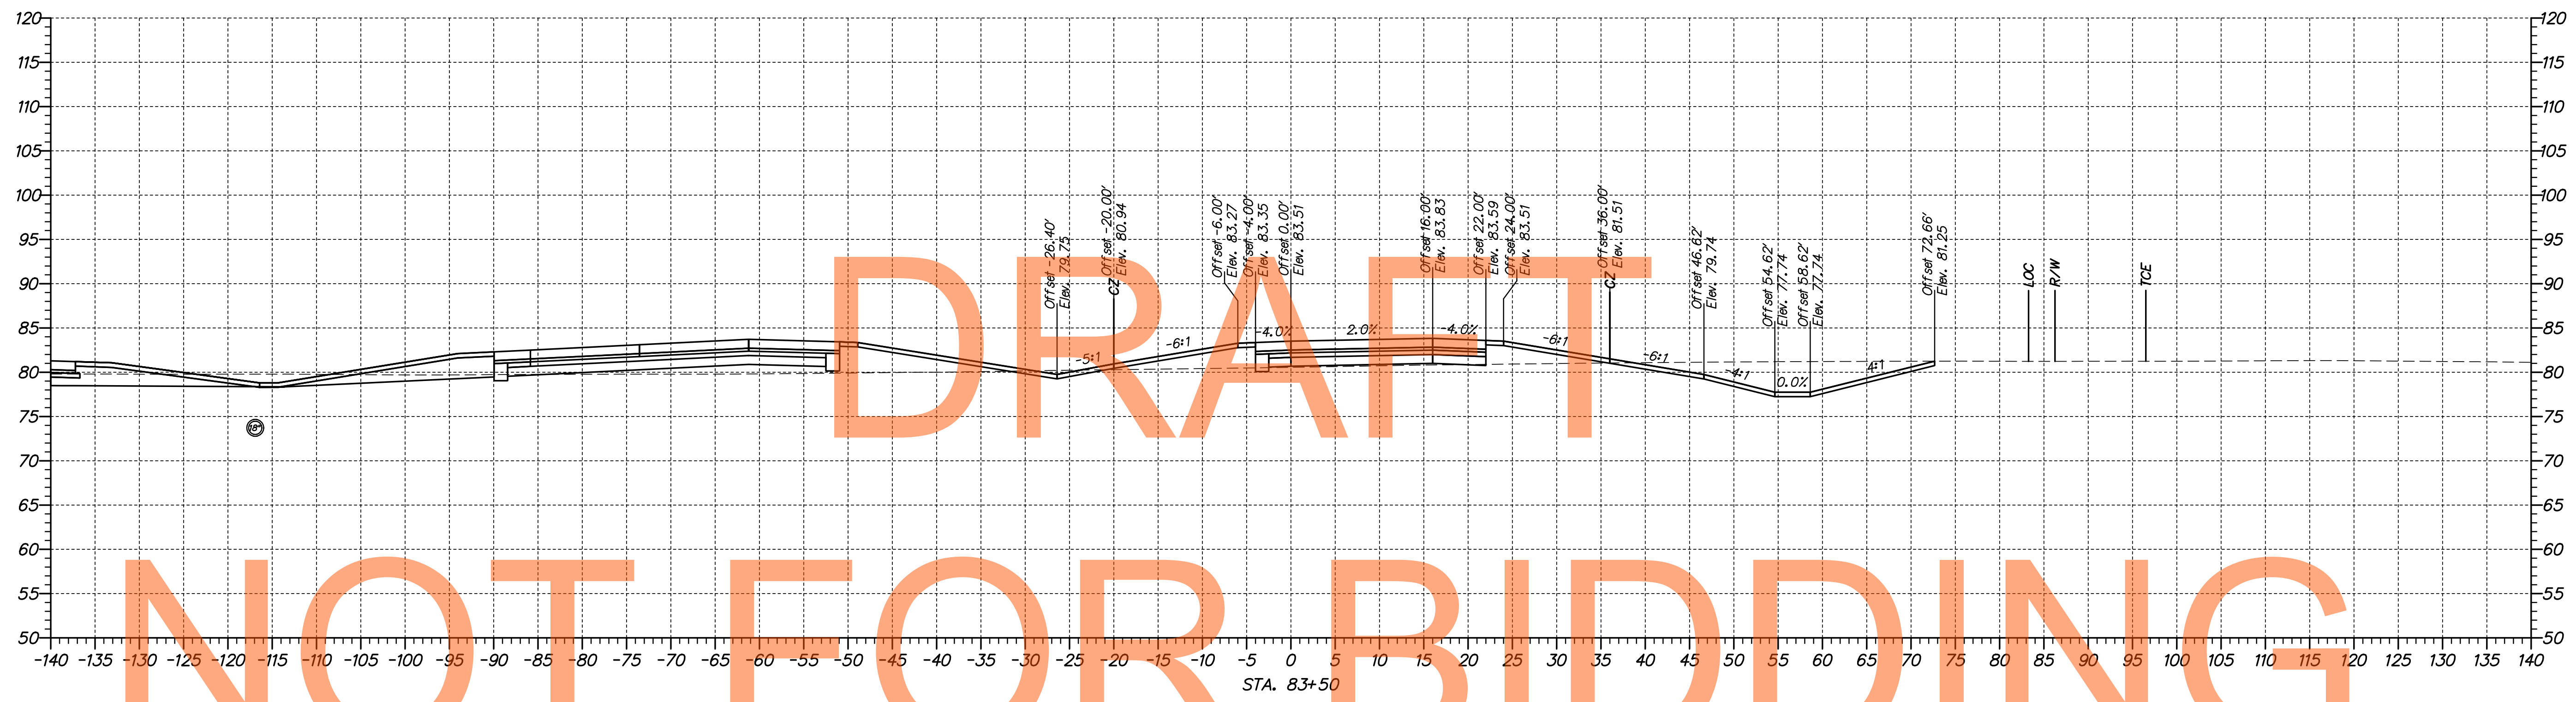

\\1653-000\cadd\project\1a\cadd\XS002\301\_1A\_Ramp\_0.dgn 8/30/2014 10:12:54 AM



ADDENDUMS / REVISIONS	

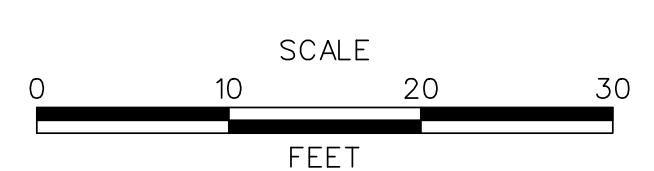

US 301, SR 896 TO SR 1

CONTRACT	BRIDGE NO.
T200911308	DESIGNED BY: MEF
COUNTY	CHECKED BY: TAO
NEW CASTLE	

CROSS SECTIONS RAMP O



SHEET NO.
236
TOTAL SHTS.
337



DRAFT

NOT FOR BIDDING


AUGUST 2015

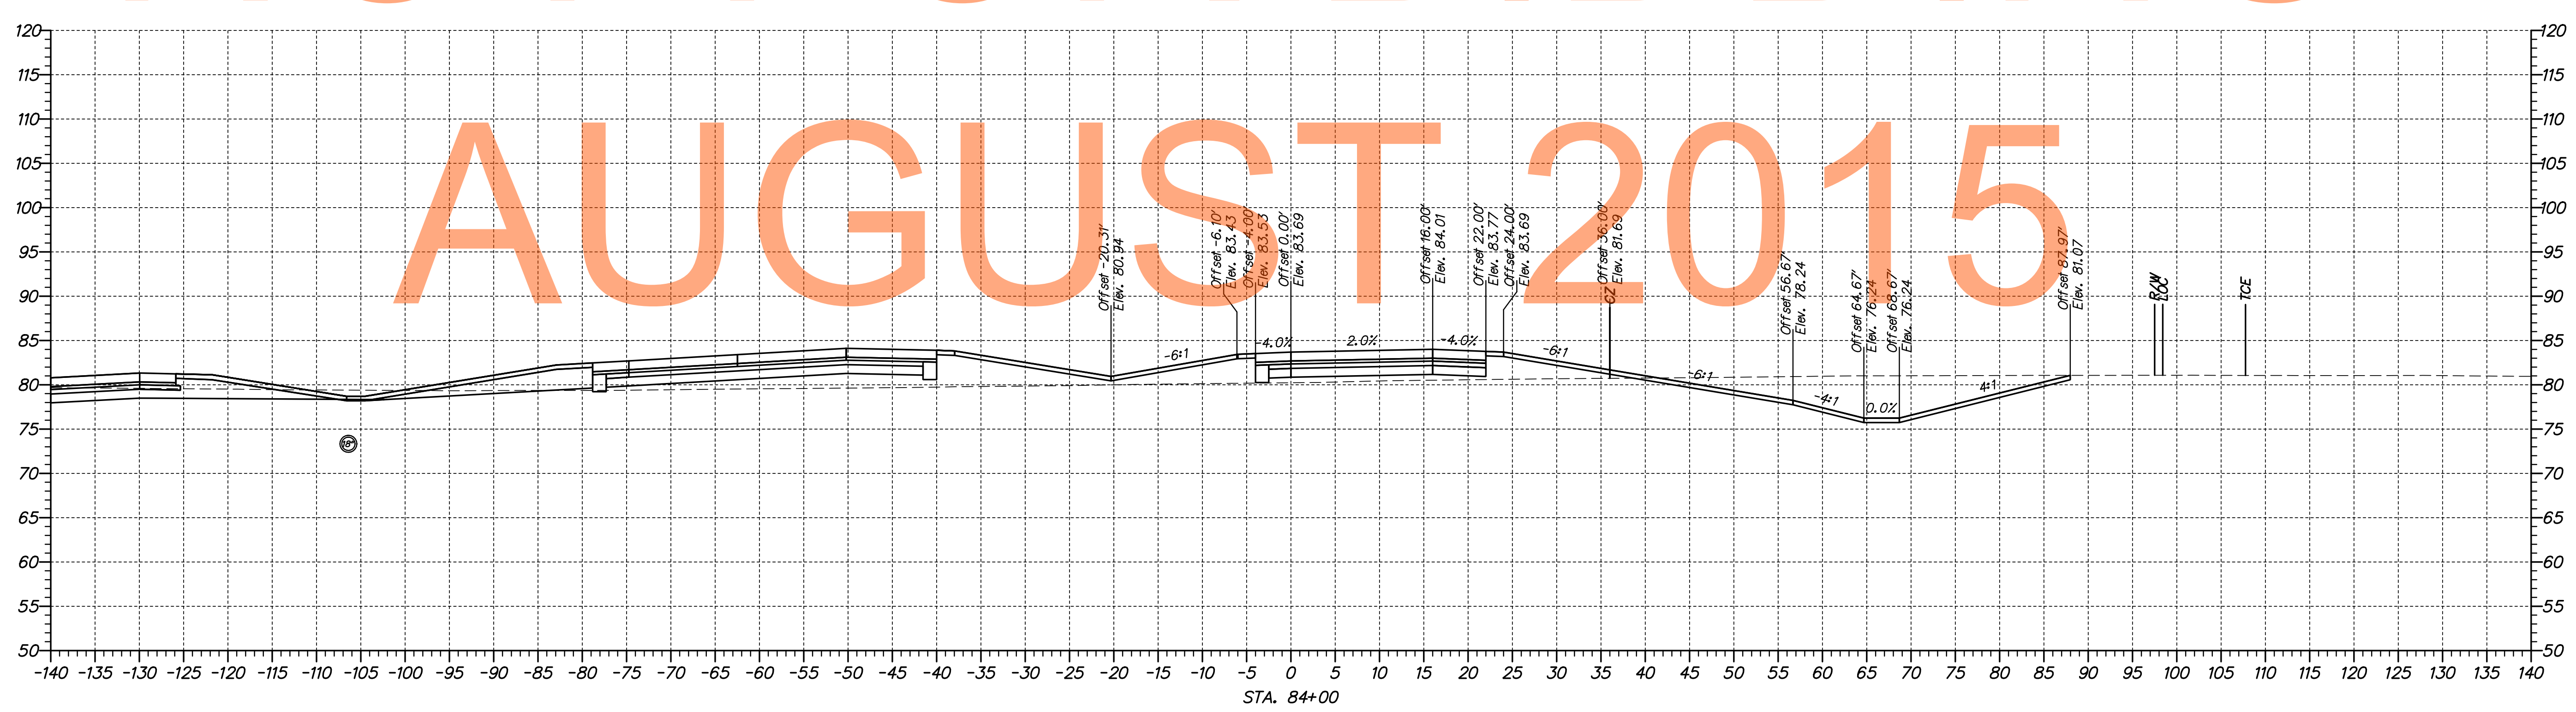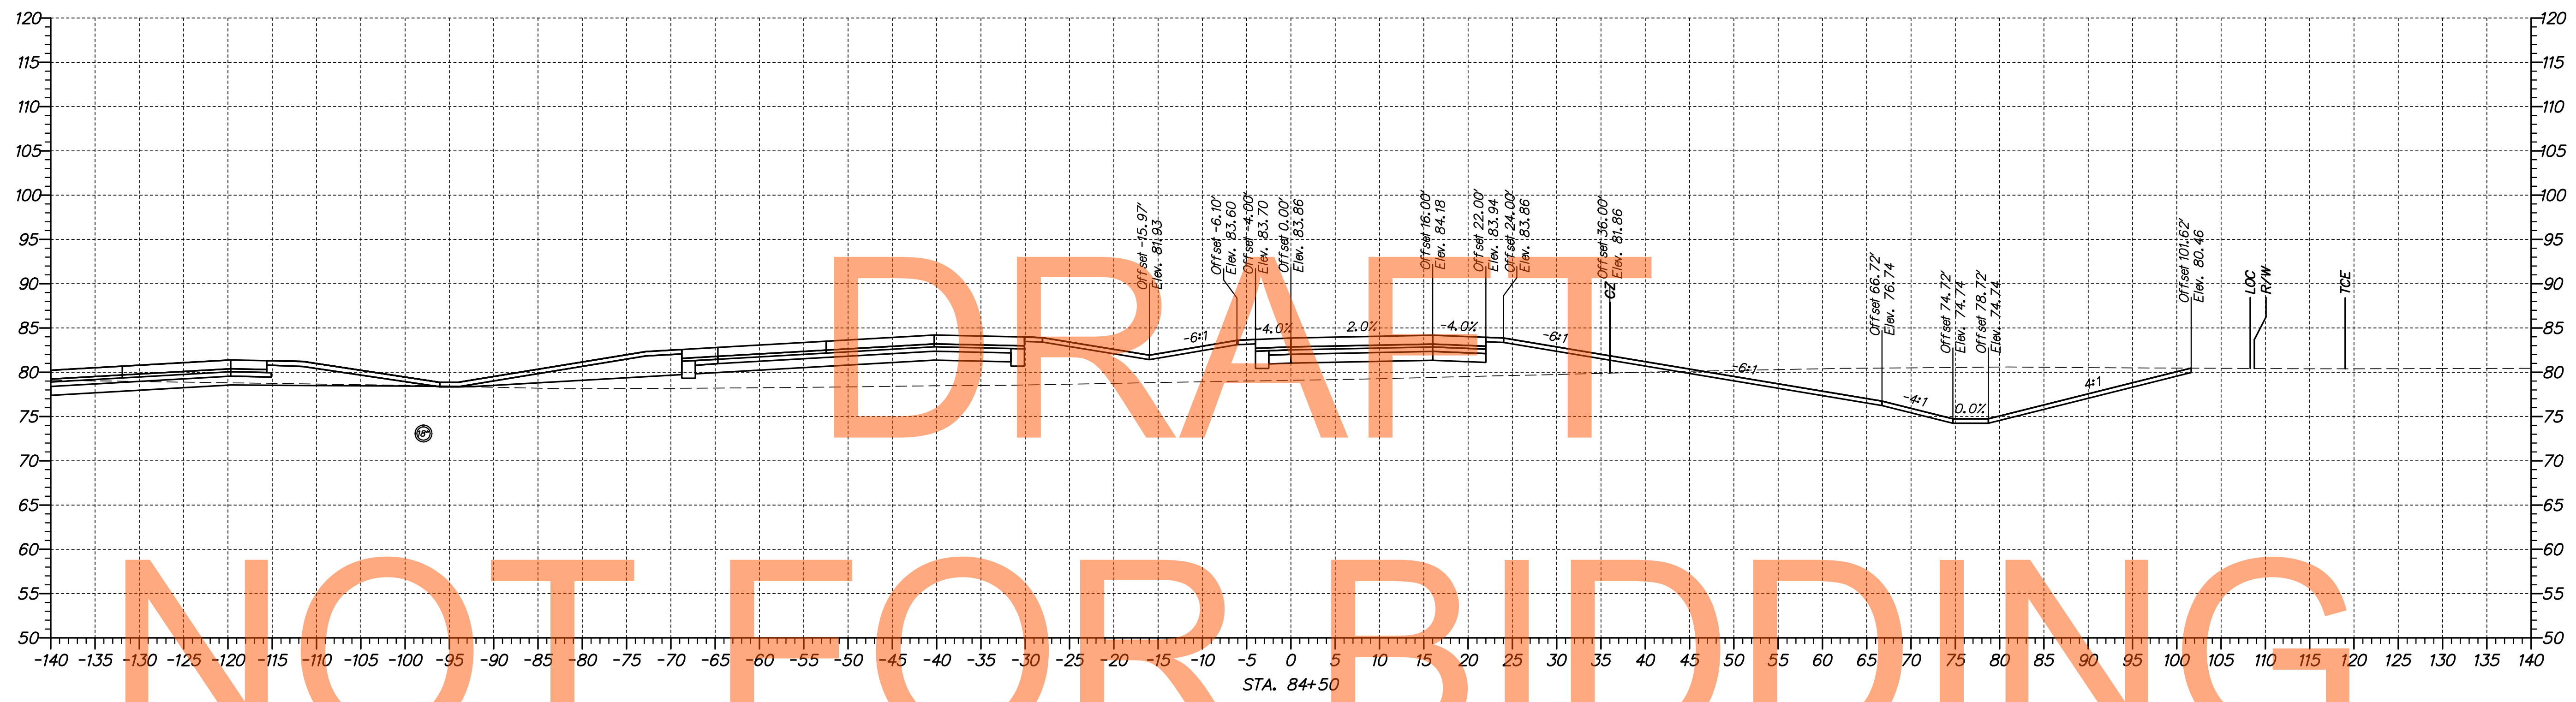

\\1653-000\cadd\project\1a\cadd\XS002\301\_1A\_Ramp\_0.dgn 10/20/2014 10:12:16 AM



ADDENDUMS / REVISIONS	

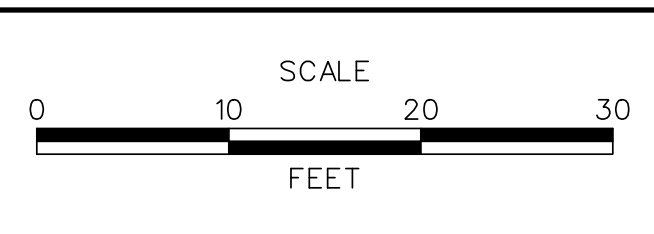

**US 301,  
SR 896 TO SR 1**



CONTRACT T200911308	BRIDGE NO.
COUNTY NEW CASTLE	DESIGNED BY: MEF
	CHECKED BY: TAO

<b>CROSS SECTIONS RAMP O</b>	SHEET NO. 237
	TOTAL SHTS. 337

DRAFT

NOT FOR BIDDING


AUGUST 2015

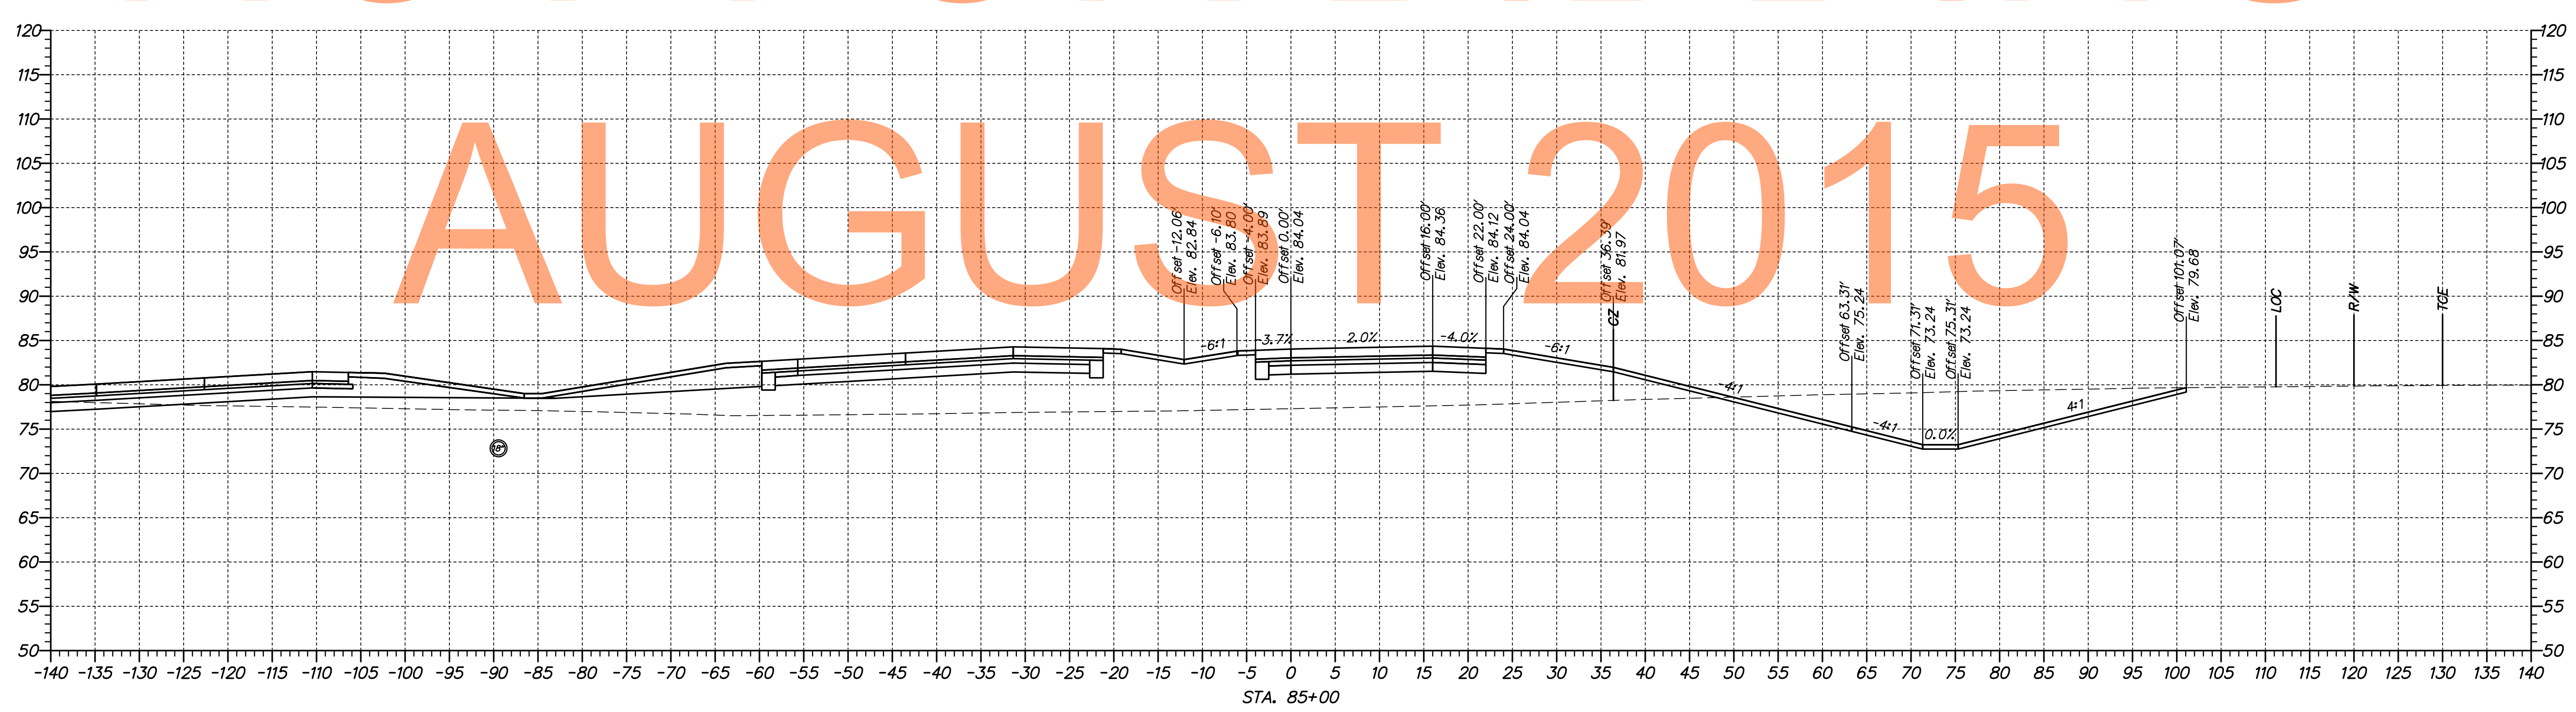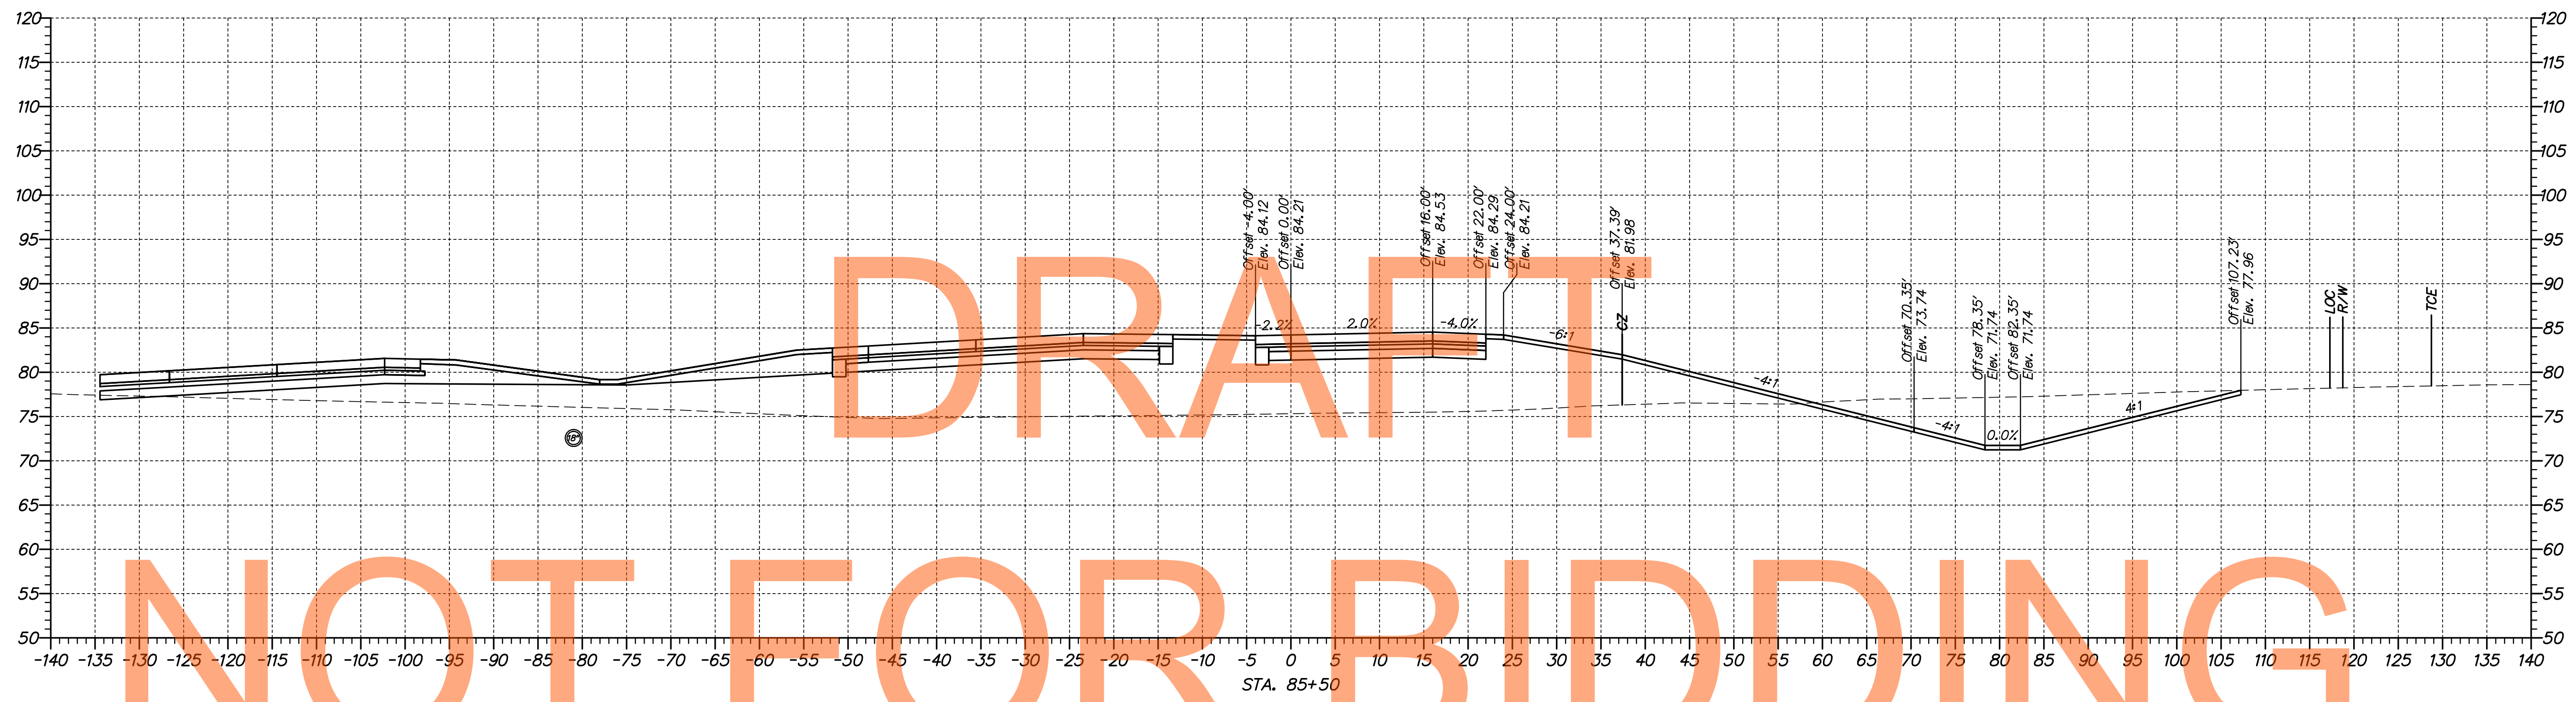

\\0653-000\cadd\project\1a\cadd\XS002\301\_1A\_Ramp\_0.dgn 10/30/2014 10:12:05 AM



ADDENDUMS / REVISIONS	

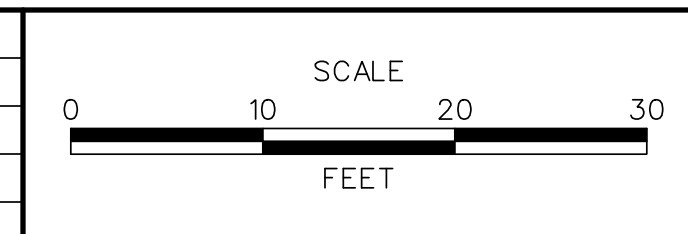

US 301,  
SR 896 TO SR 1

CONTRACT	BRIDGE NO.
T200911308	DESIGNED BY: MEF
COUNTY	CHECKED BY: TAO
NEW CASTLE	



CROSS SECTIONS RAMP O	SHEET NO.
	238
	TOTAL SHTS. 337



DRAFT

NOT FOR BIDDING


AUGUST 2015

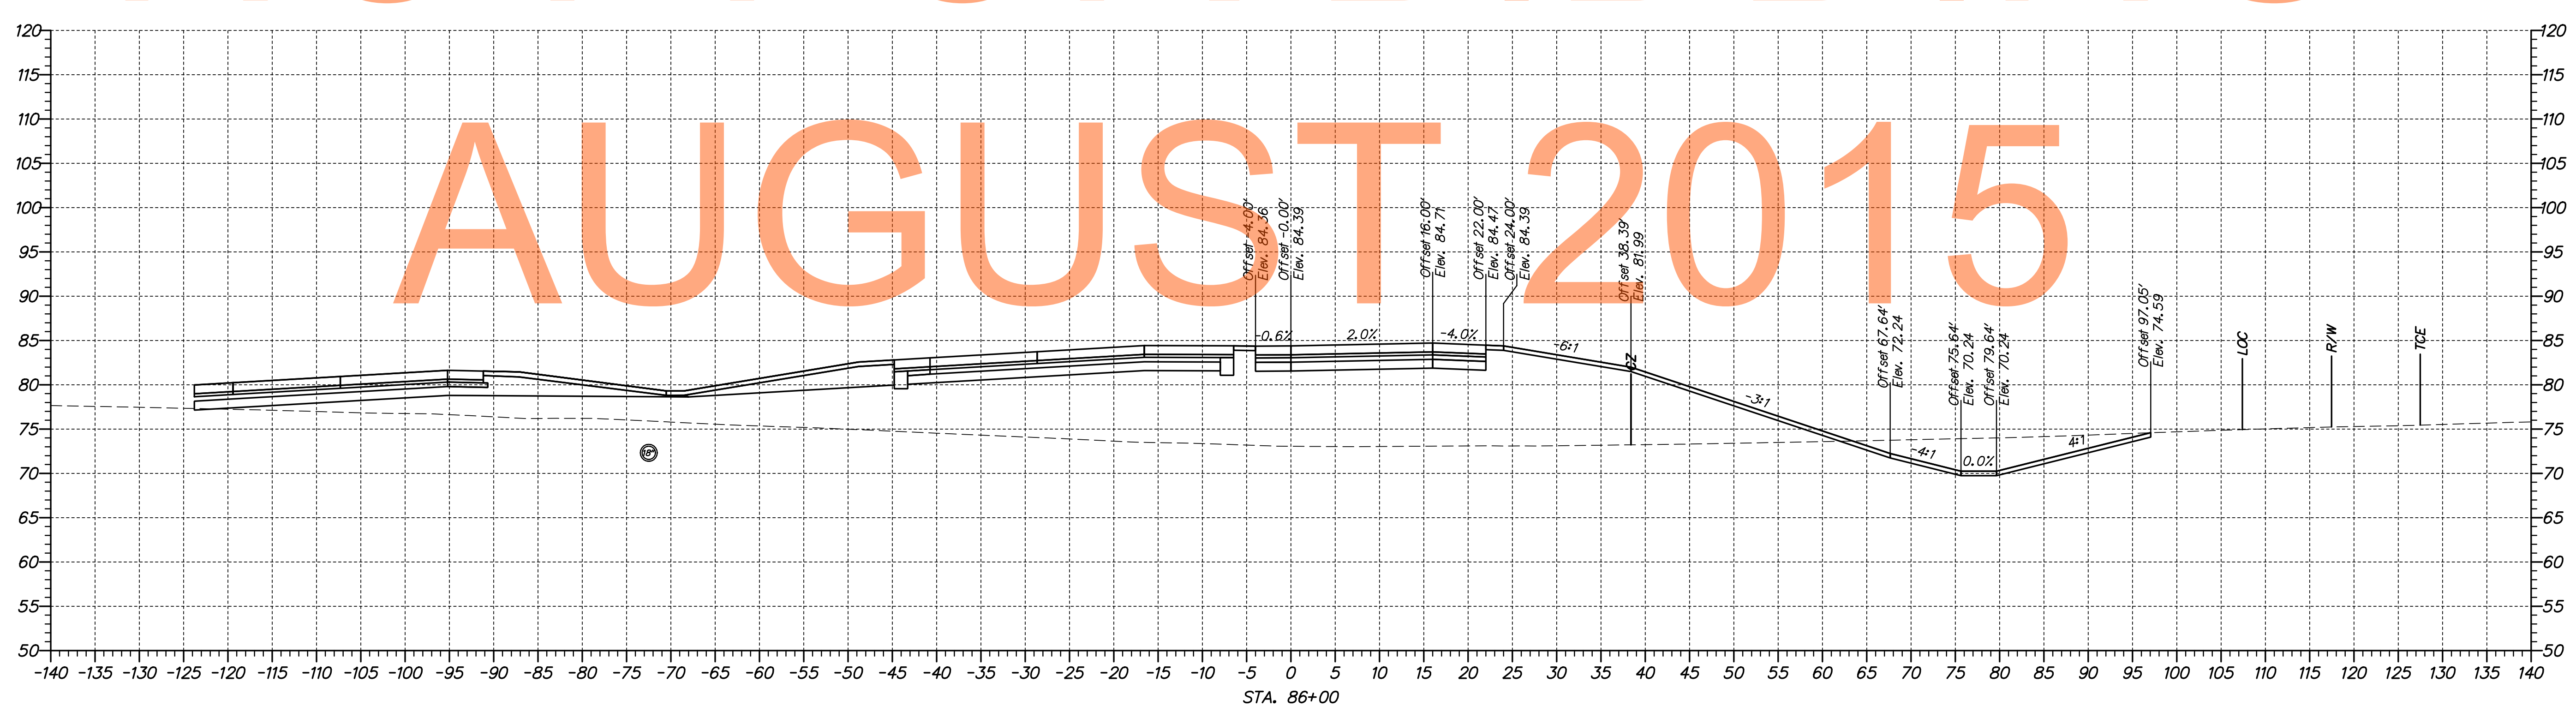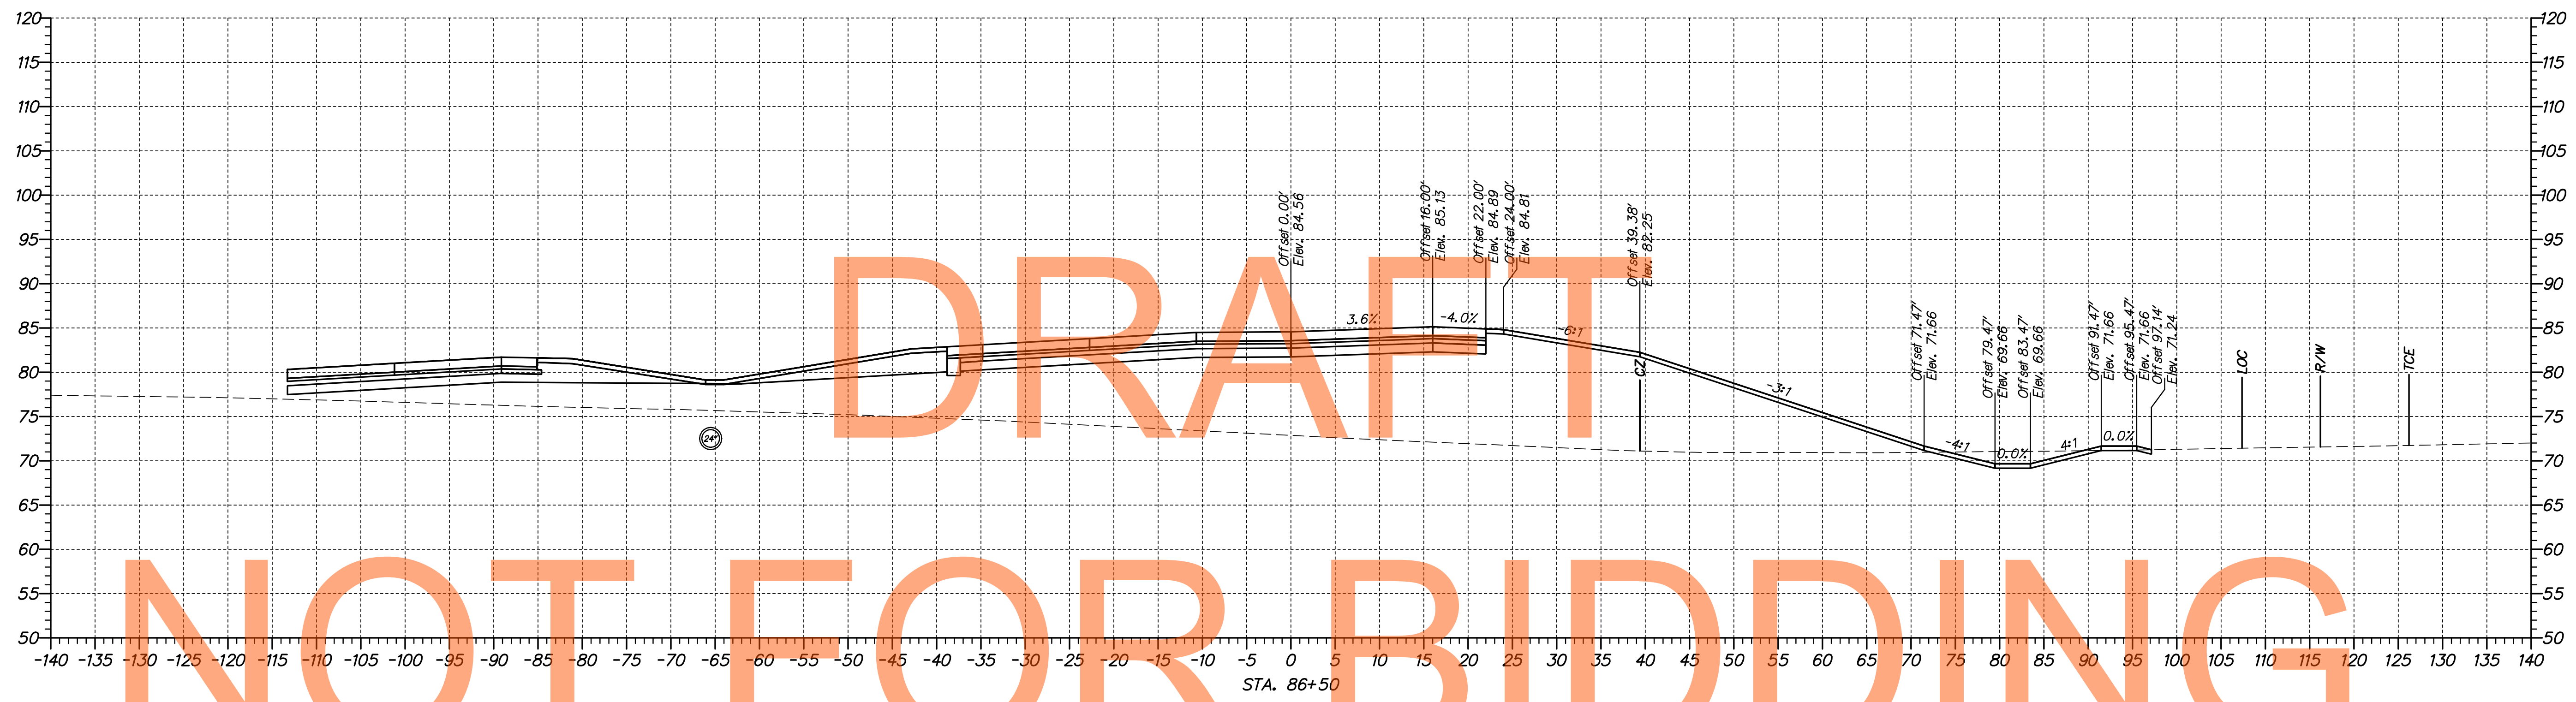

\\1653-000\com\cact\p\cead\X5002\301\_1A\_Ramp\_0.dgn 10/30/2014 10:22:00 AM



ADDENDUMS / REVISIONS	

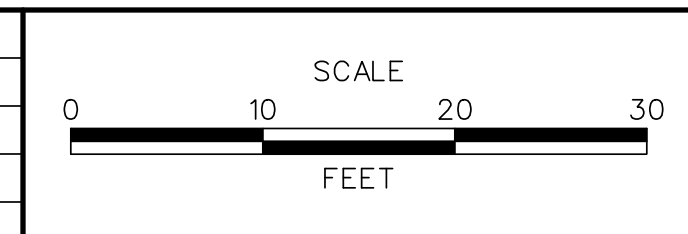

US 301,  
SR 896 TO SR 1

CONTRACT T200911308	BRIDGE NO.
COUNTY NEW CASTLE	DESIGNED BY: MEF
	CHECKED BY: TAO

CROSS SECTIONS  
RAMP O



SHEET NO. 239
TOTAL SHTS. 337





DRAFT


NOT FOR BIDDING

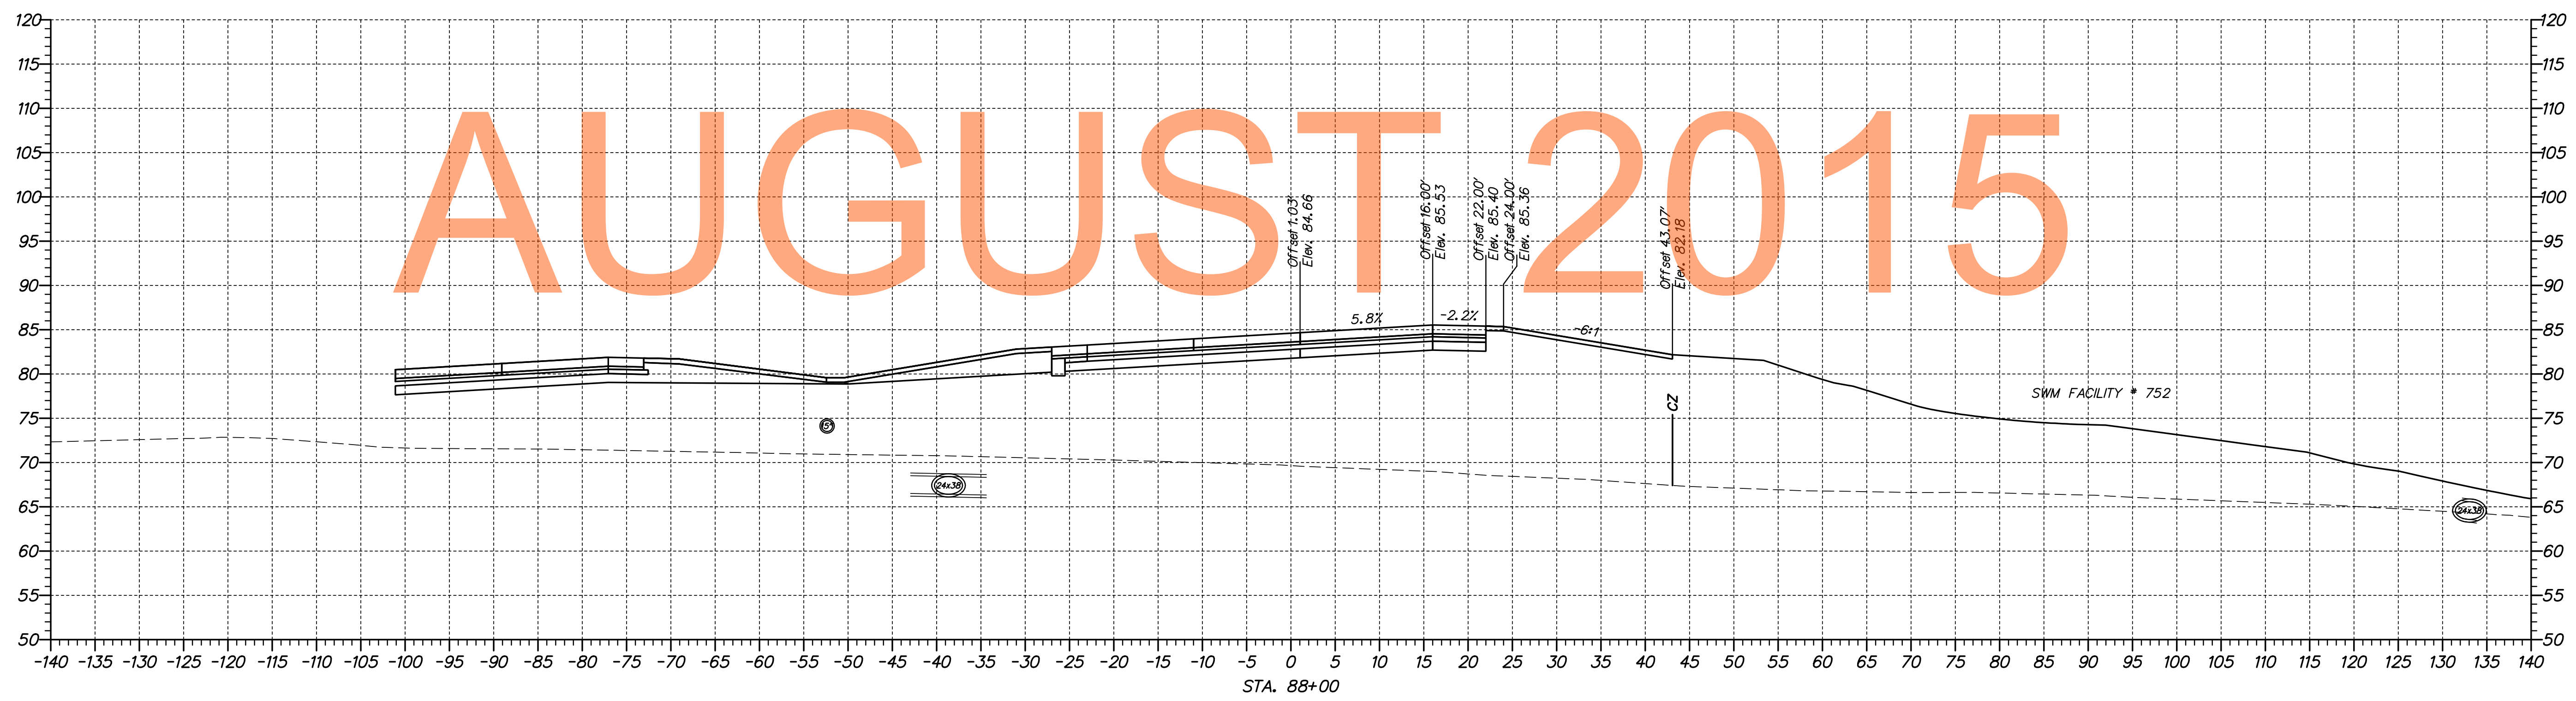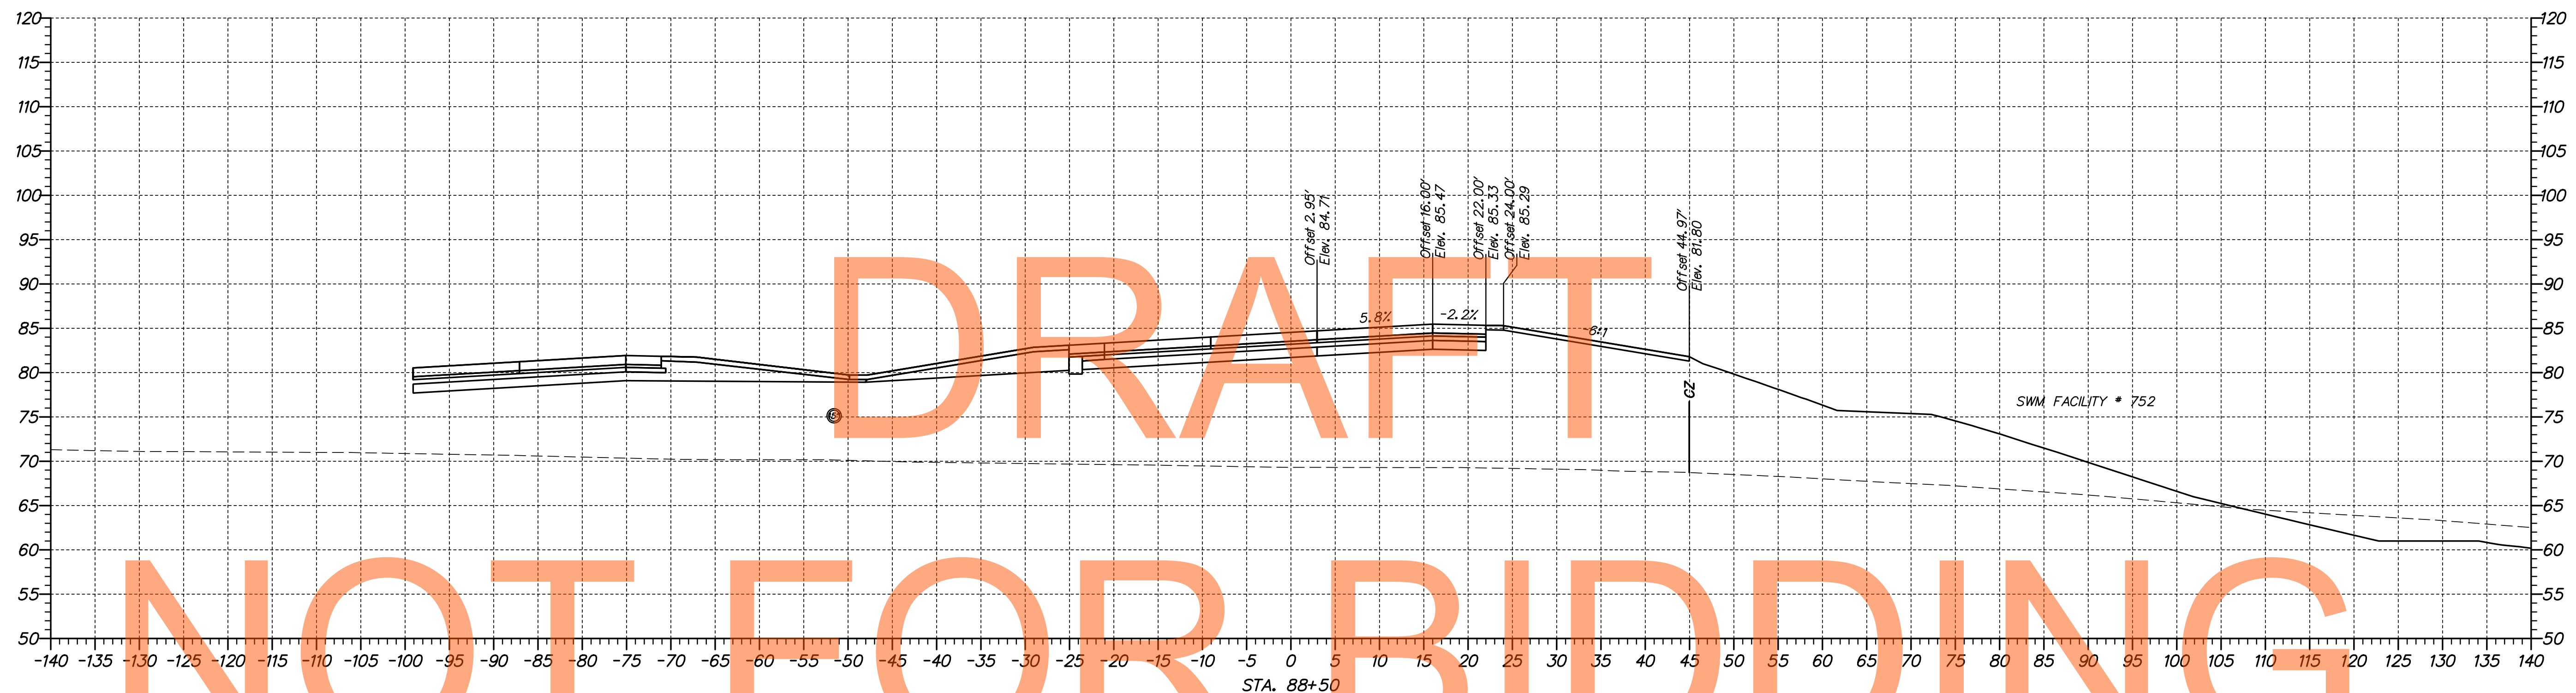

p:\1653-000\00\contract\p\cead\X5002\301\_1A\_Ramp\_0.dgn  
 07/30/2014 10:22:04 AM



ADDENDUMS / REVISIONS	

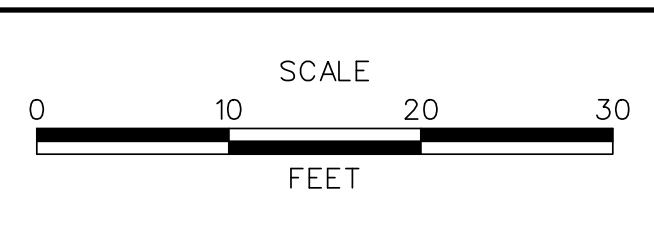

**US 301,  
SR 896 TO SR 1**

CONTRACT T200911308	BRIDGE NO.
COUNTY NEW CASTLE	DESIGNED BY: MEF
	CHECKED BY: TAO

<b>CROSS SECTIONS RAMP O</b>	SHEET NO. 241
	TOTAL SHTS. 337







DRAFT

NOT FOR BIDDING


AUGUST 2015

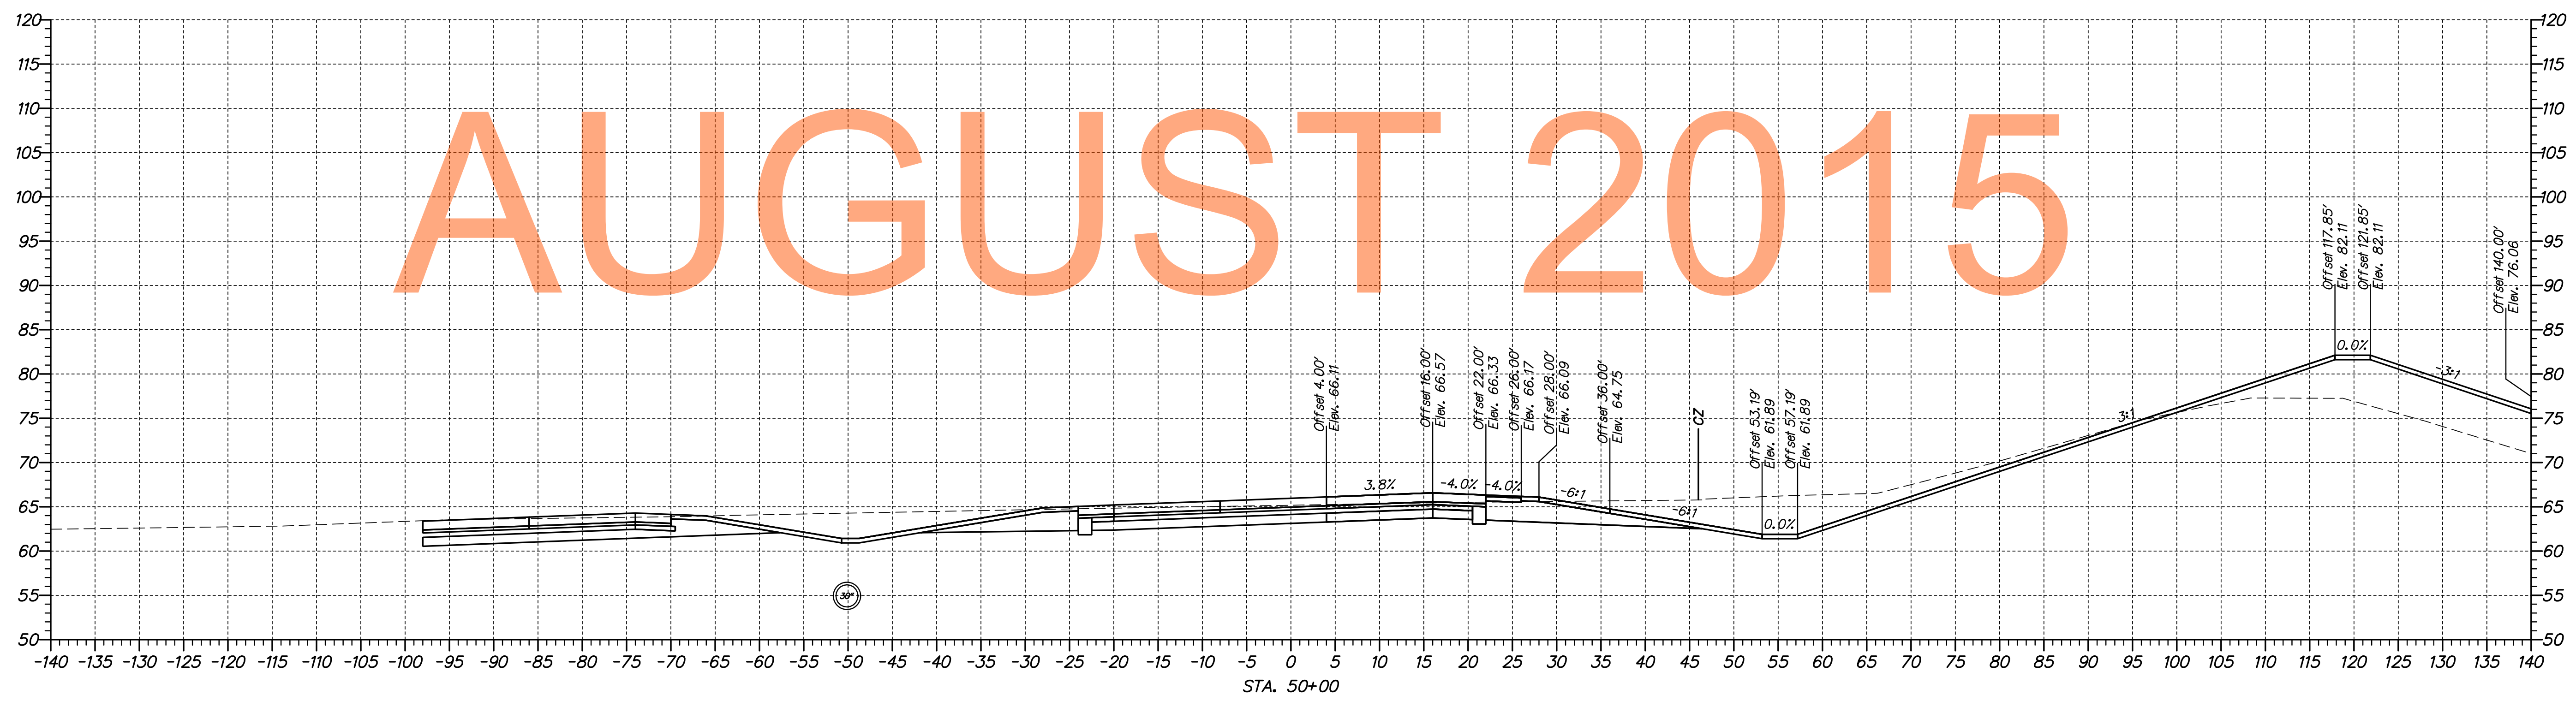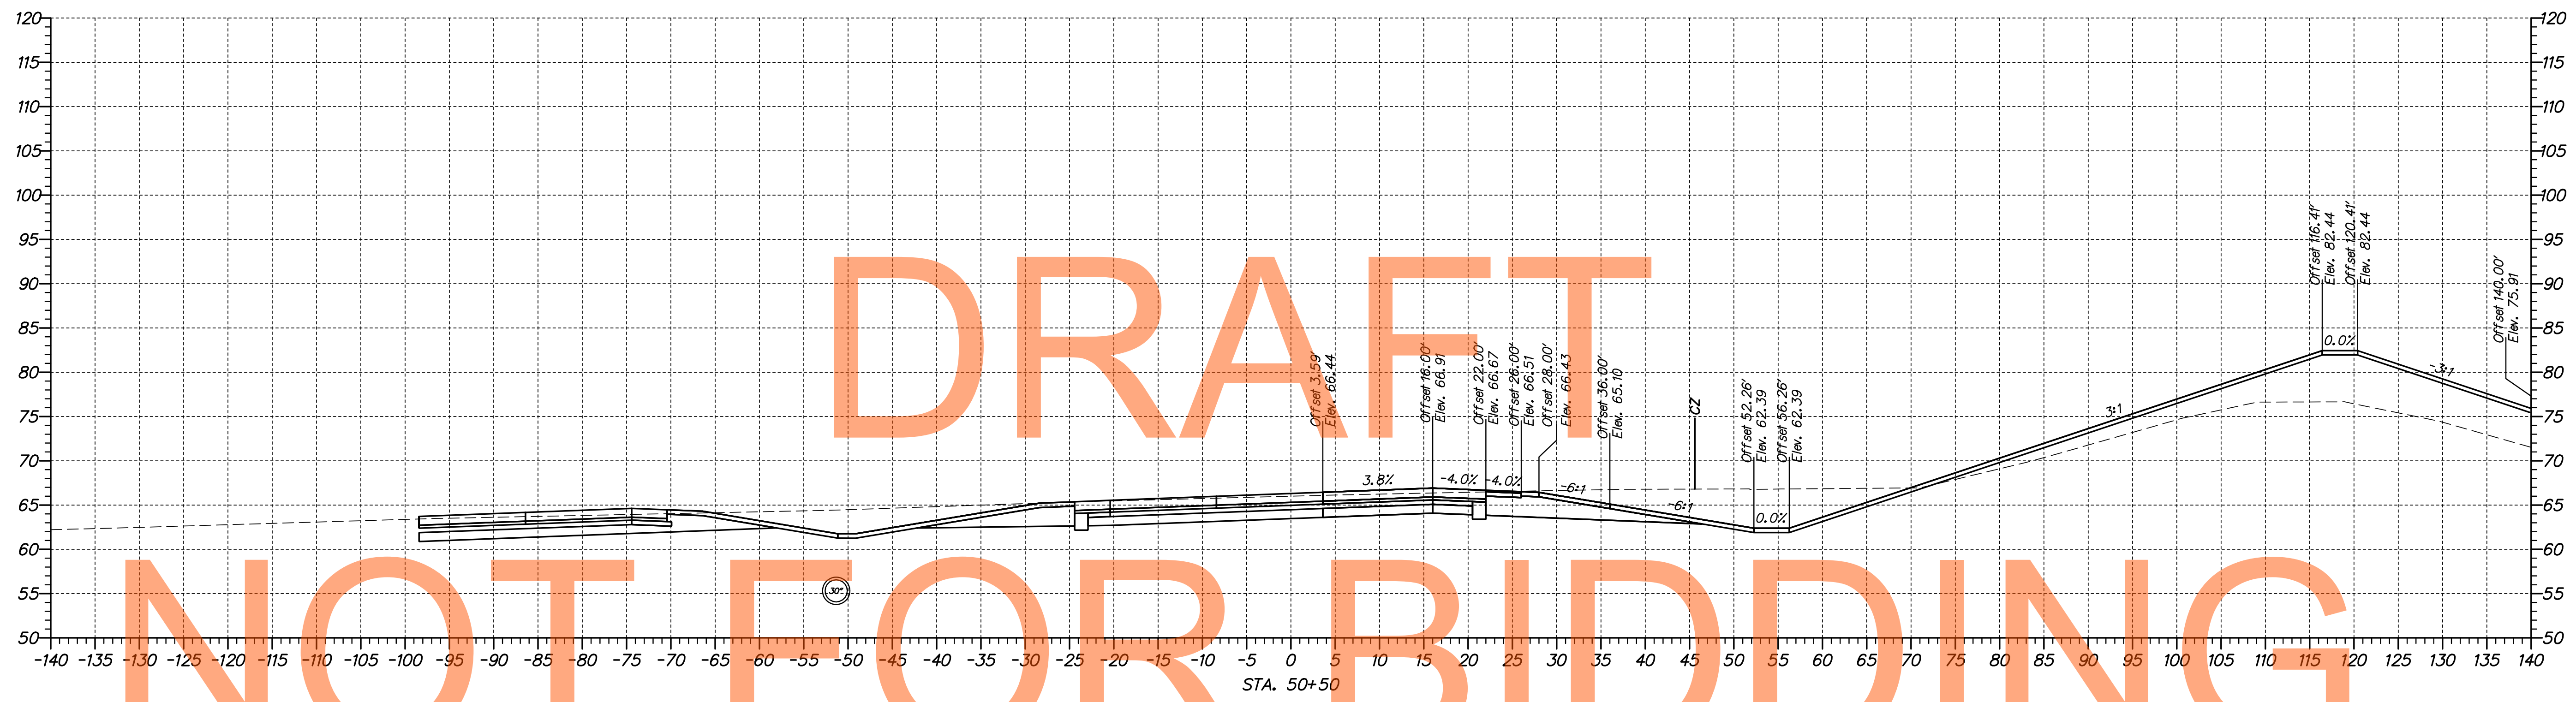

\\1653-000\con\proj\1a\cadd\US301\_1A\_Ramp\_P\_AET\_Sections\BFT.dgn 10/30/2014 10:22:07 AM



ADDENDUMS / REVISIONS	

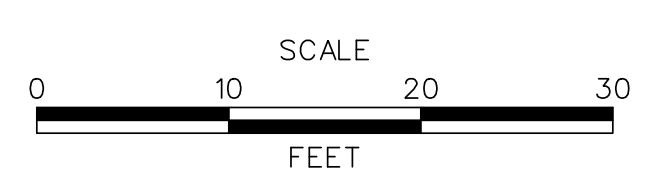

US 301, SR 896 TO SR 1

CONTRACT T200911308	BRIDGE NO.
COUNTY NEW CASTLE	DESIGNED BY: MEF
	CHECKED BY: TAO



CROSS SECTIONS RAMP P

SHEET NO. 243
TOTAL SHTS. 337

DRAFT

NOT FOR BIDDING


AUGUST 2015

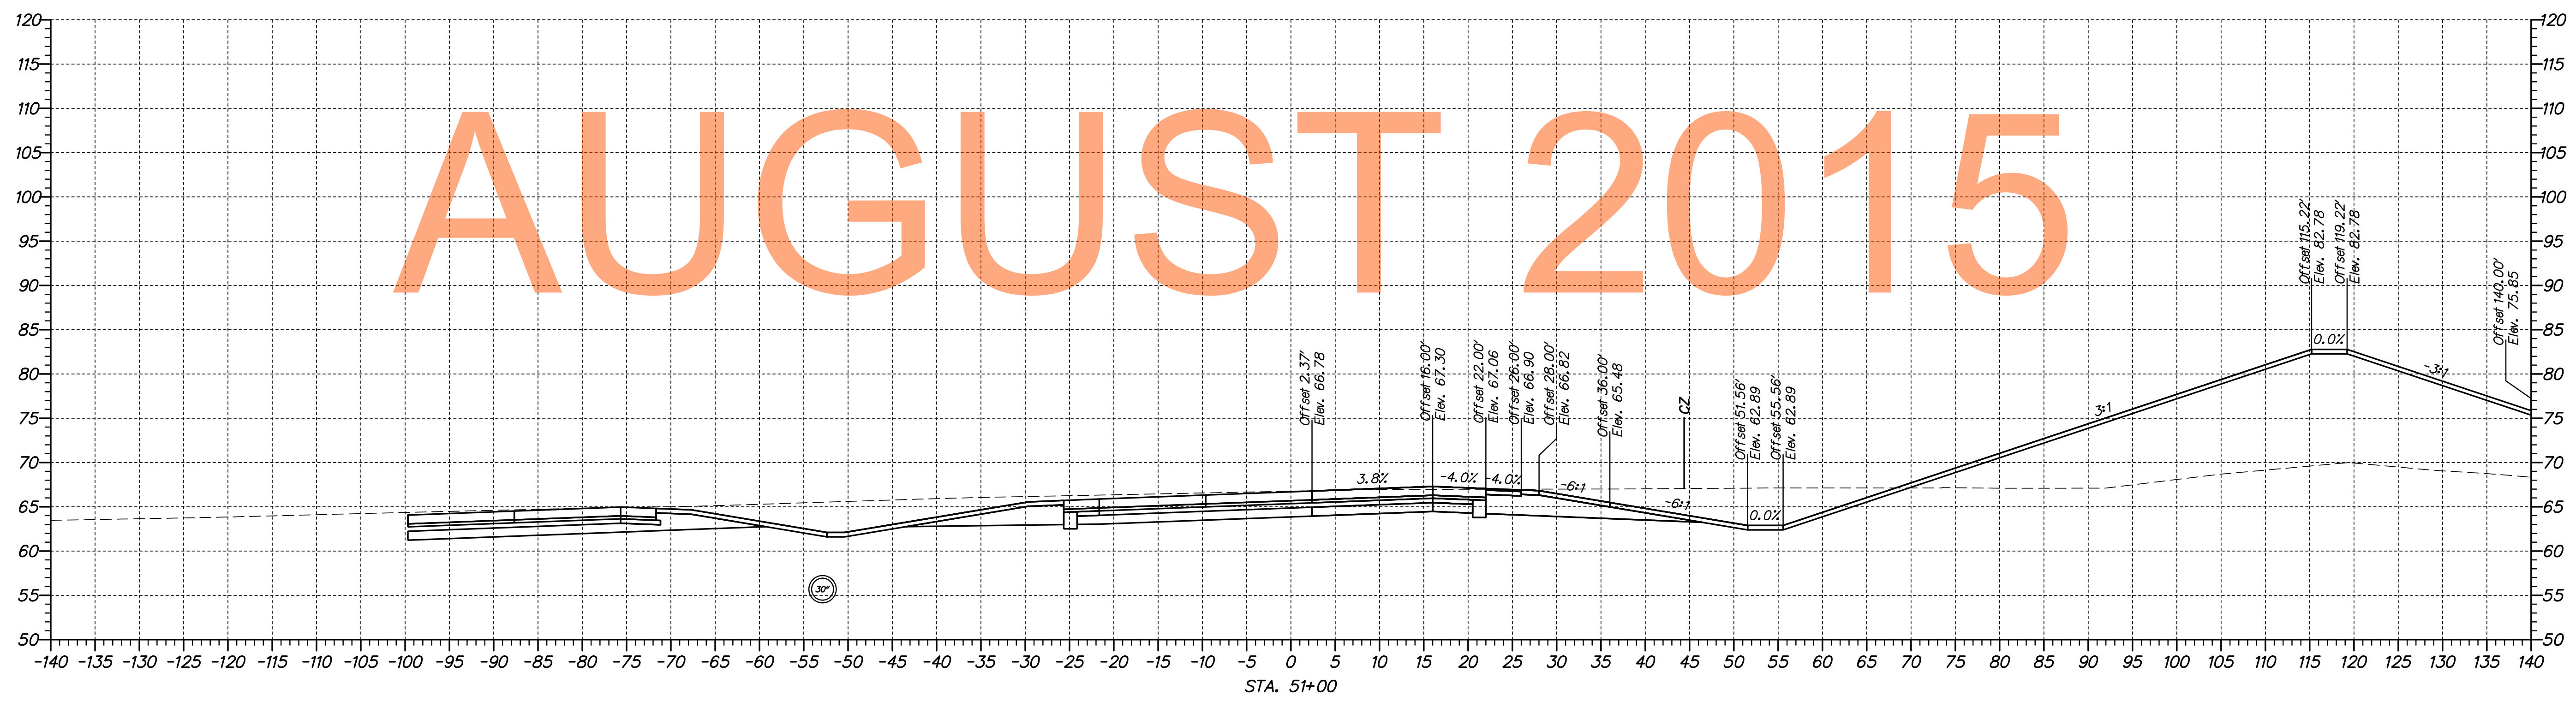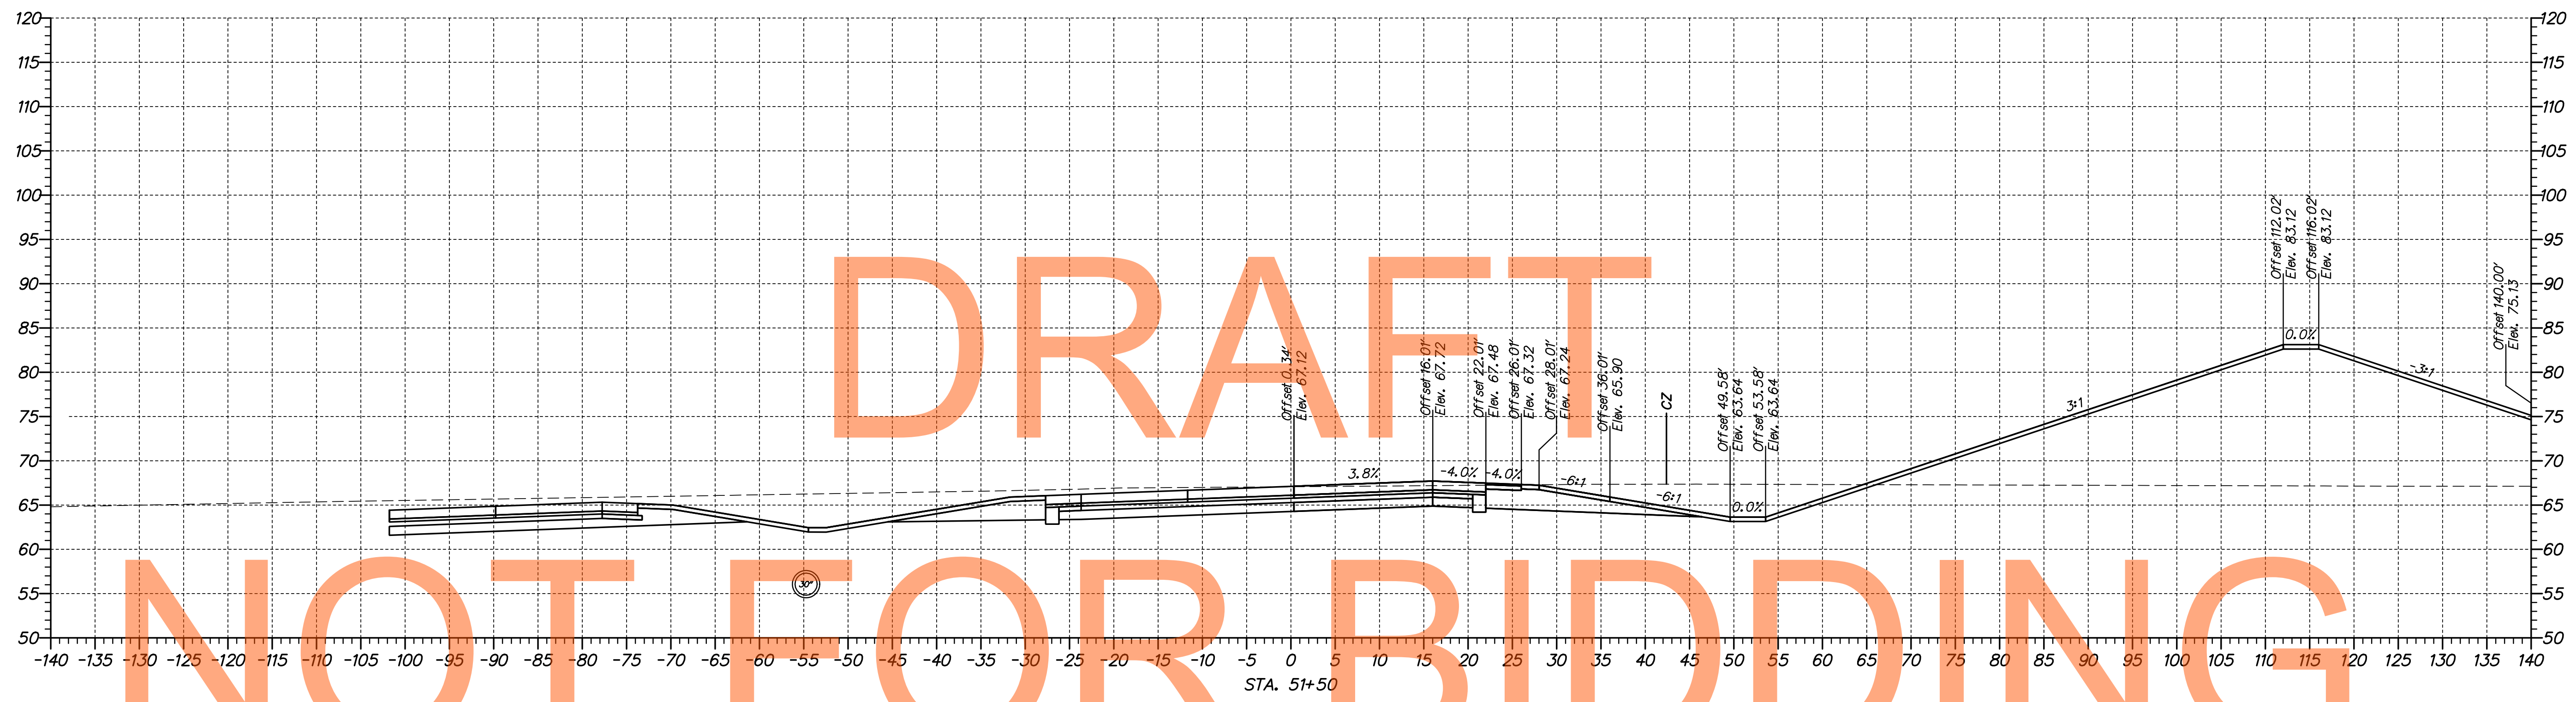

M:\31653-000\CONTRACT 1A\CADD\X5002US301\_1A\_Ramp\_P.dgn 7/29/2015 11:58:03 AM



ADDENDUMS / REVISIONS	

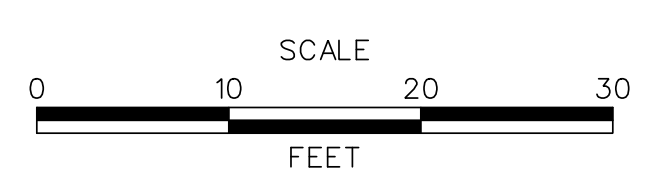

US 301,  
SR 896 TO SR 1

CONTRACT T200911308	BRIDGE NO.
COUNTY NEW CASTLE	DESIGNED BY: MEF
	CHECKED BY: TAO

CROSS SECTIONS  
RAMP P



SHEET NO. 244
TOTAL SHTS. 337



DRAFT

NOT FOR BIDDING


AUGUST 2015

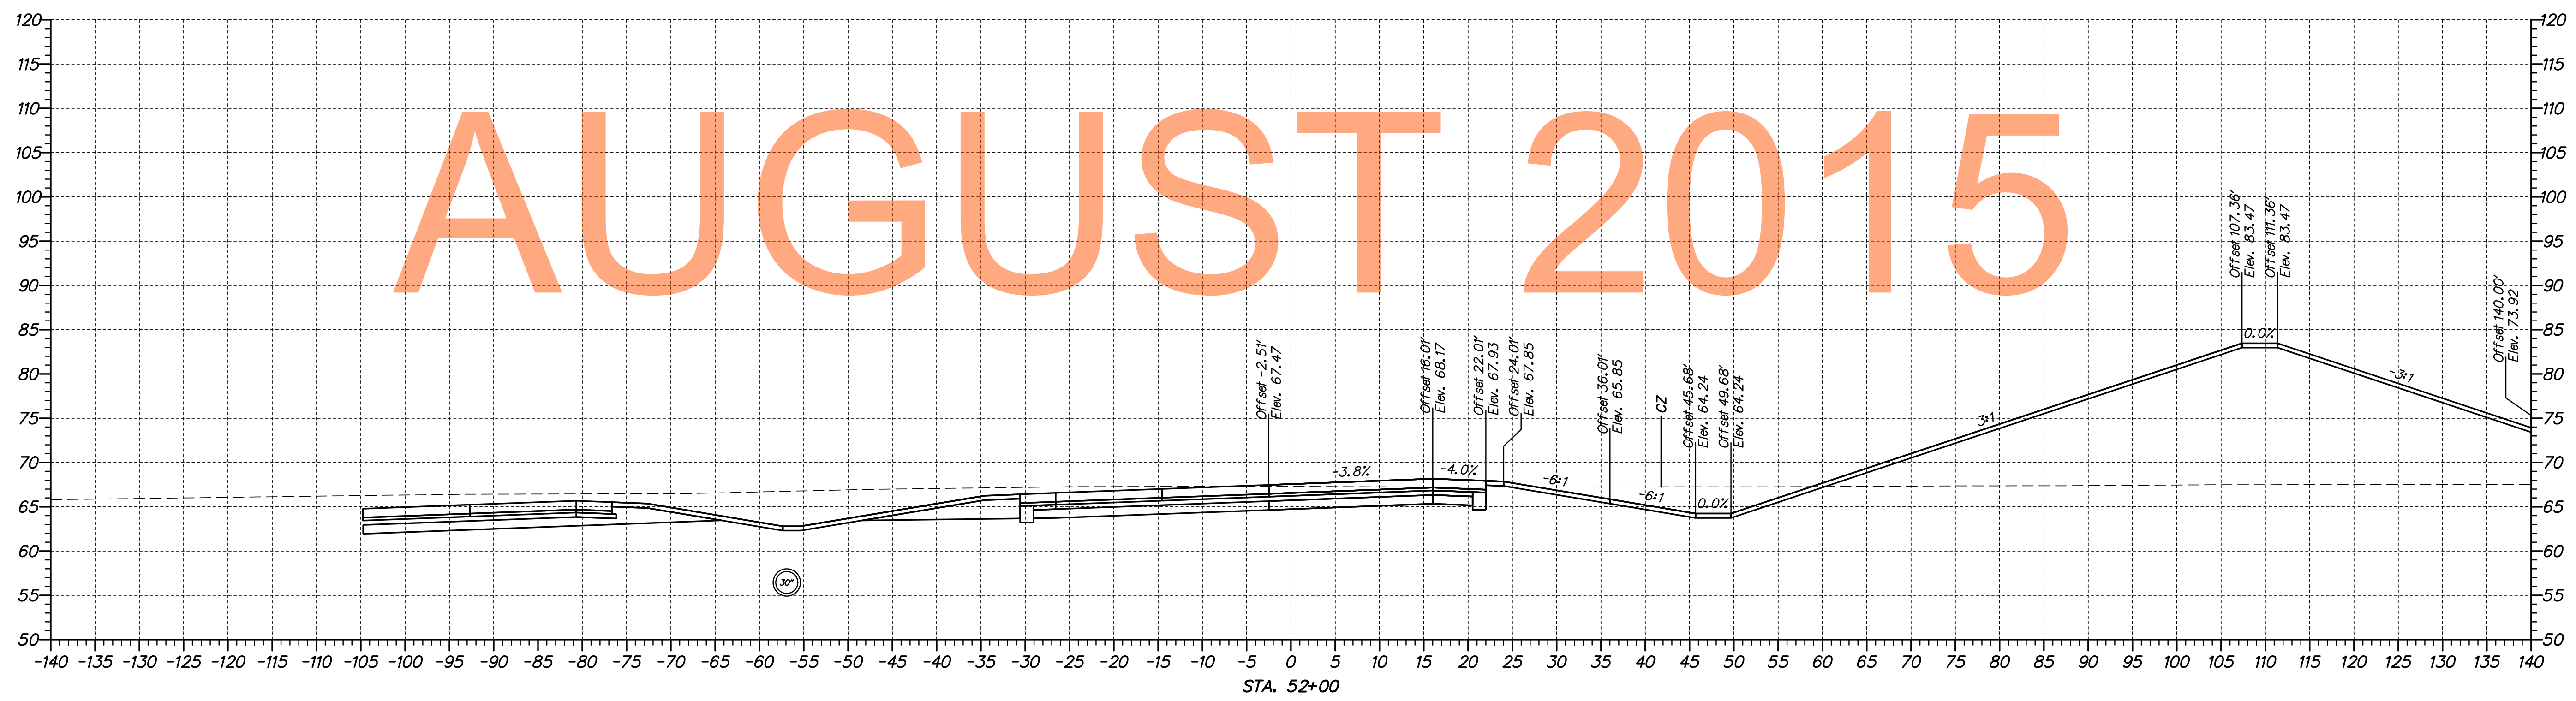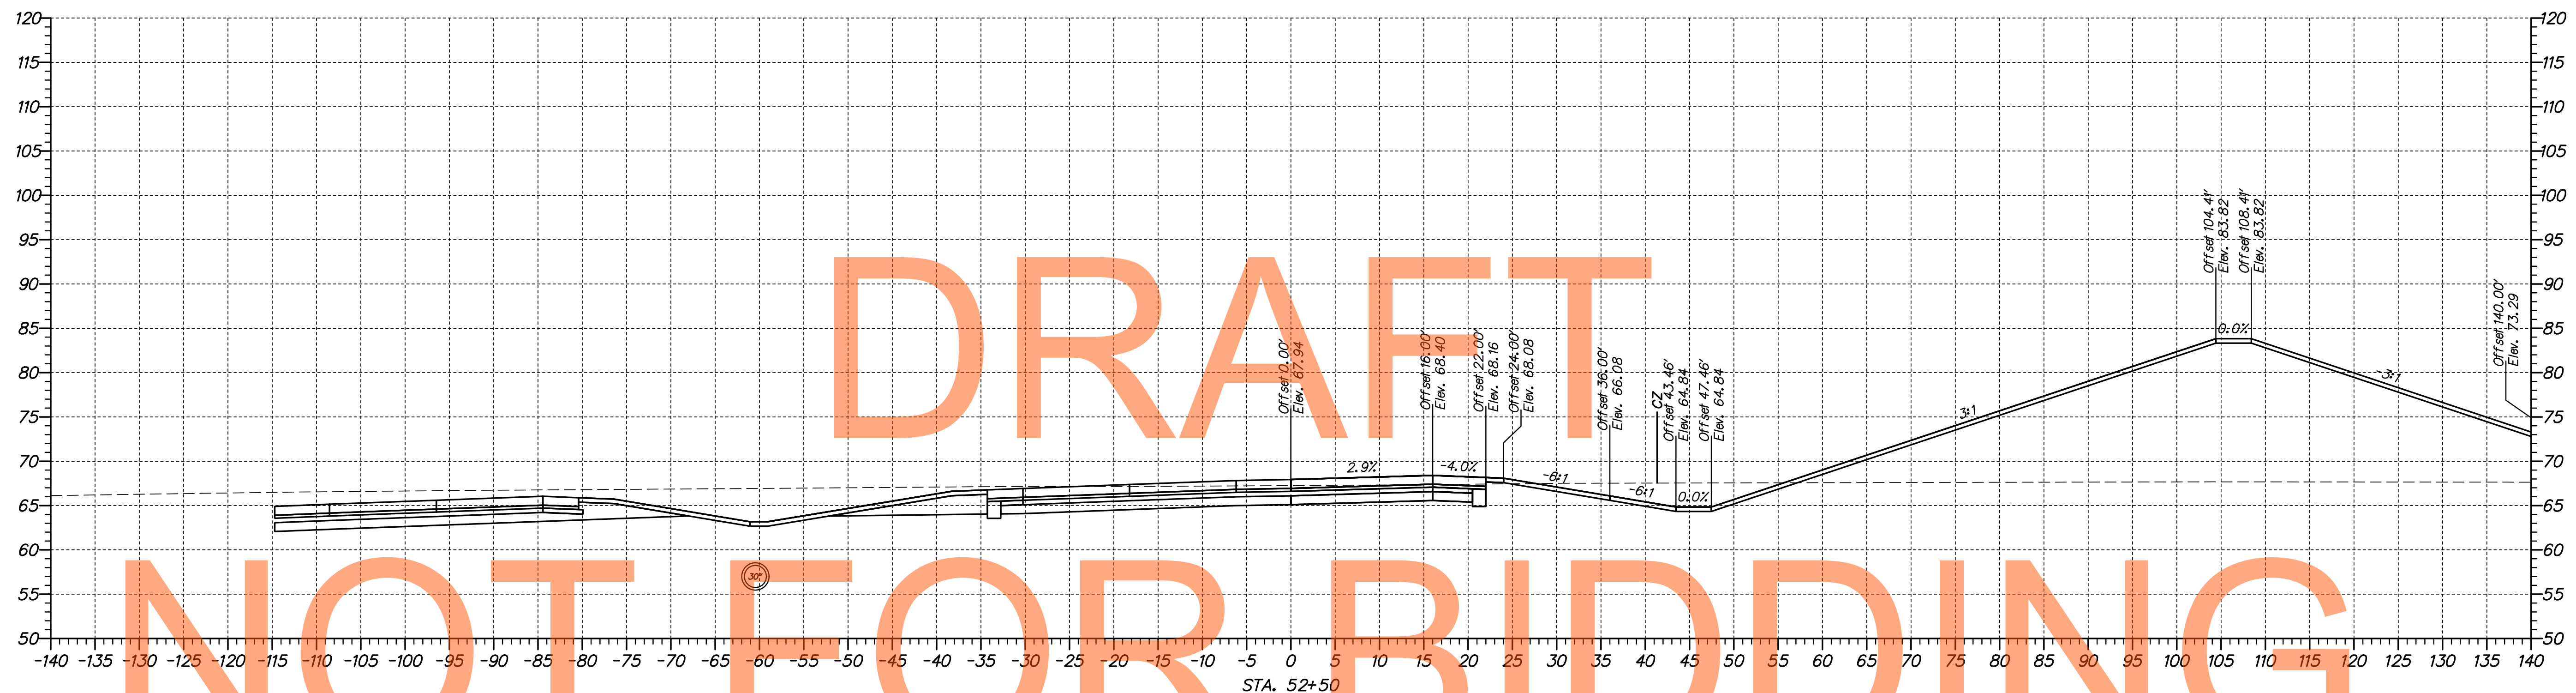

nc:\653-000\contract\1a\cadd\US301-1A\_Ramp\_P\_AET\_Sections\BFT.dgn 07/30/2014 10:22:11 AM



ADDENDUMS / REVISIONS	

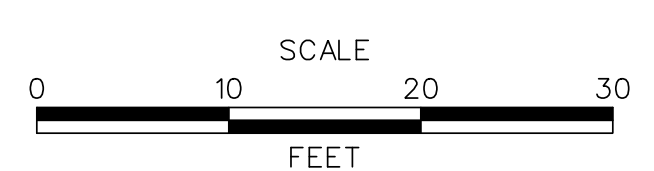

US 301, SR 896 TO SR 1

CONTRACT T200911308	BRIDGE NO.
COUNTY NEW CASTLE	DESIGNED BY: MEF
	CHECKED BY: TAO



CROSS SECTIONS RAMP P

SHEET NO. 245
TOTAL SHTS. 337

DRAFT

NOT FOR BIDDING


AUGUST 2015

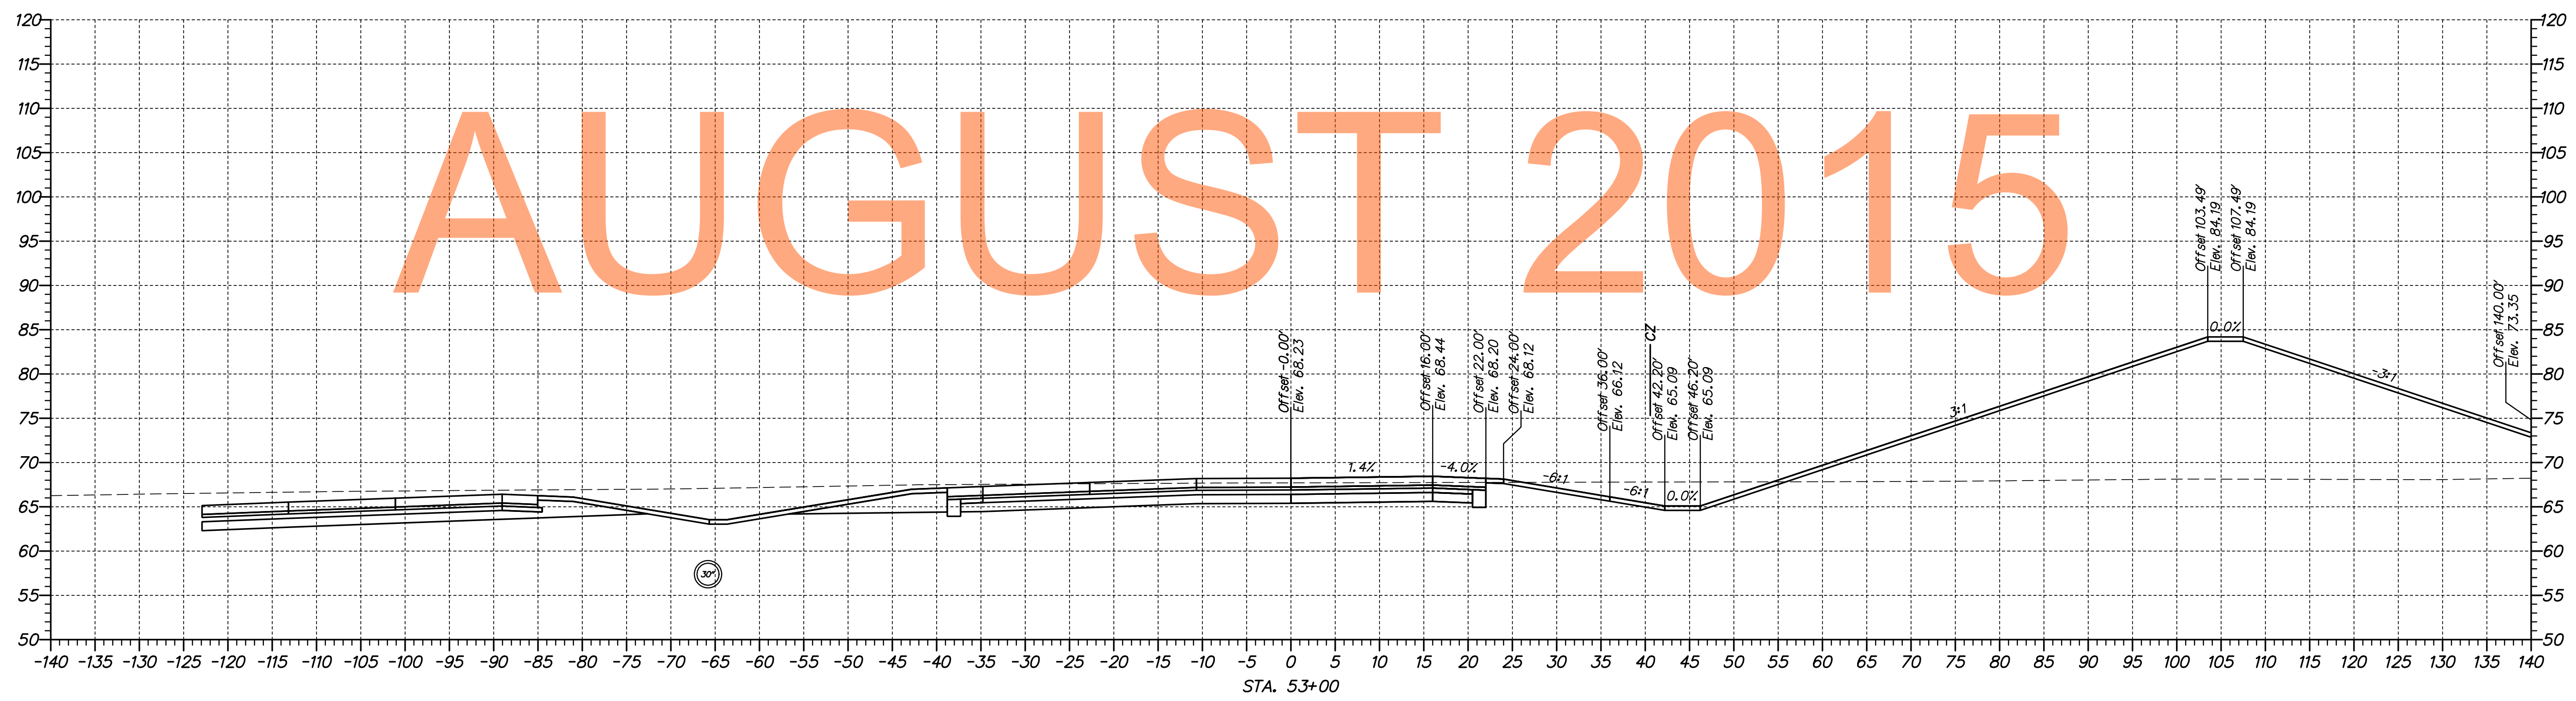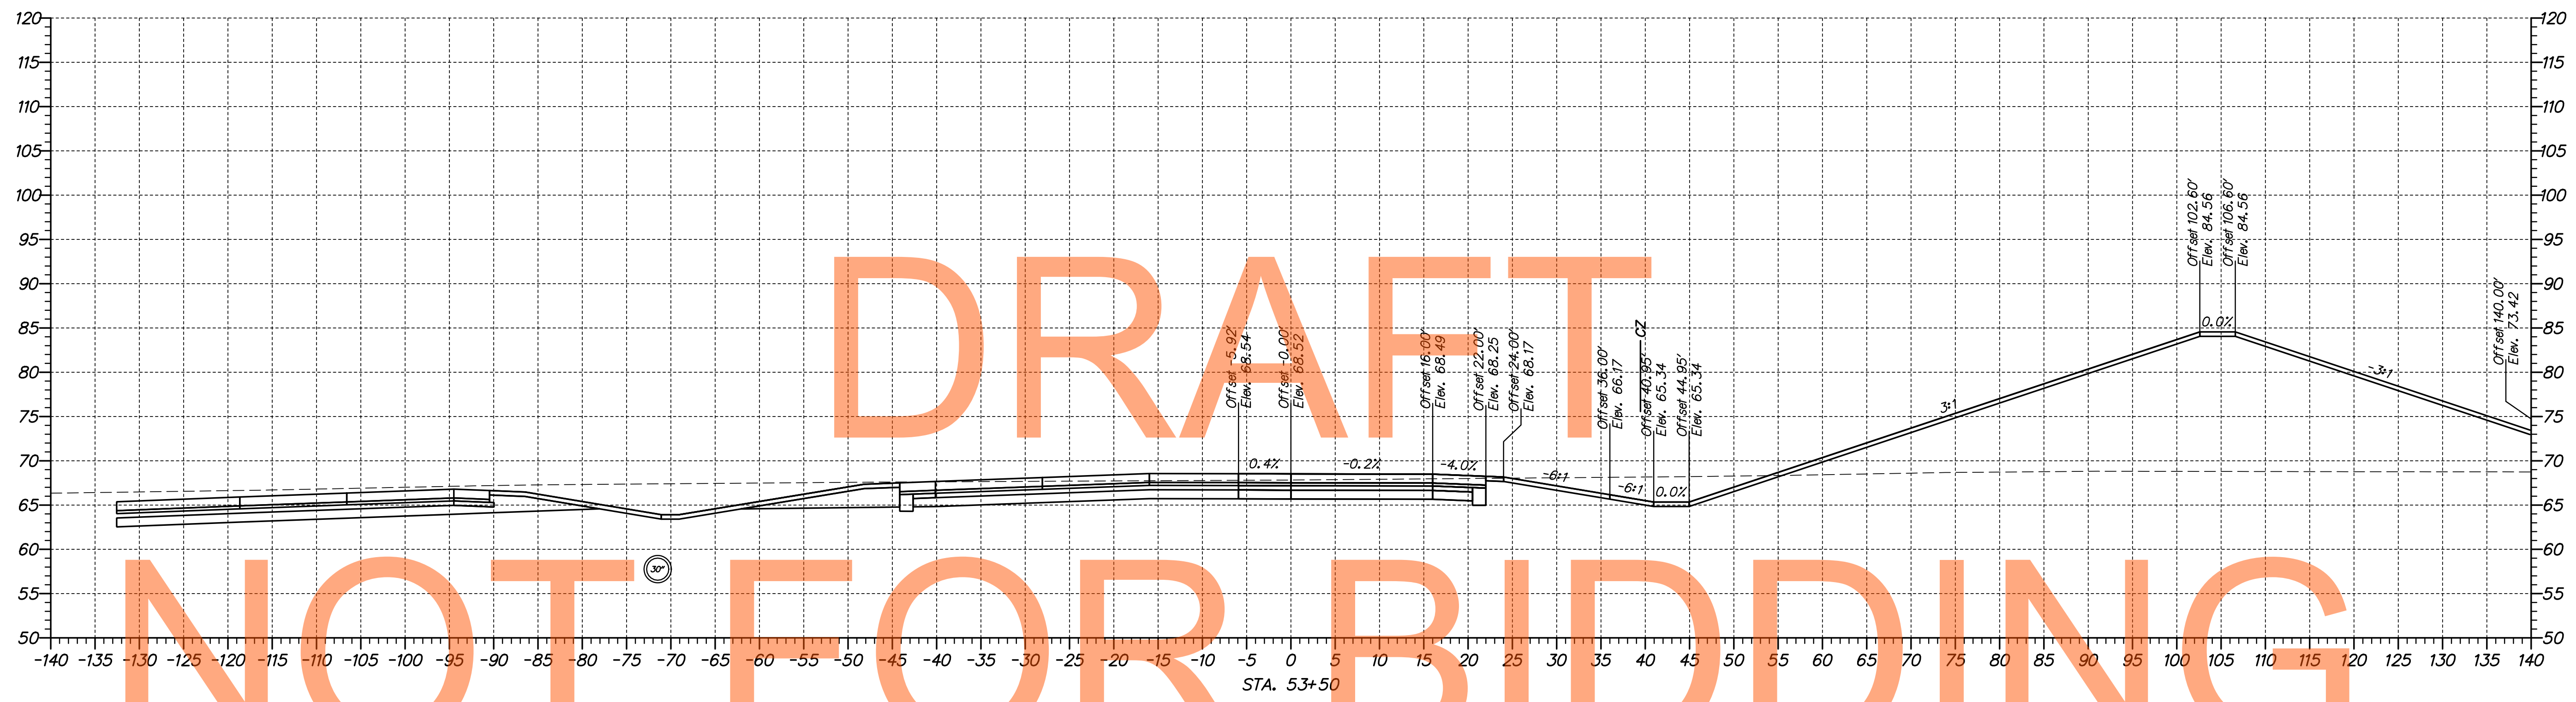

\\1653-000\contract\1a\cadd\US301-1A\_Ramp\_P\_AET\_Sections\BFT.dgn 10/30/2014 10:22:15 AM



ADDENDUMS / REVISIONS	

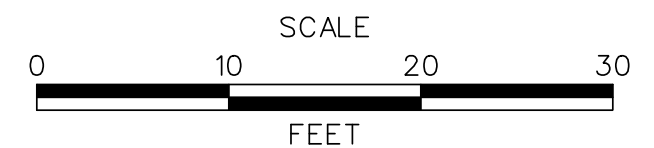

US 301, SR 896 TO SR 1

CONTRACT	BRIDGE NO.
T200911308	DESIGNED BY: MEF
COUNTY	CHECKED BY: TAO
NEW CASTLE	

CROSS SECTIONS RAMP P



SHEET NO.
246
TOTAL SHTS.
337



DRAFT

NOT FOR BIDDING


AUGUST 2015

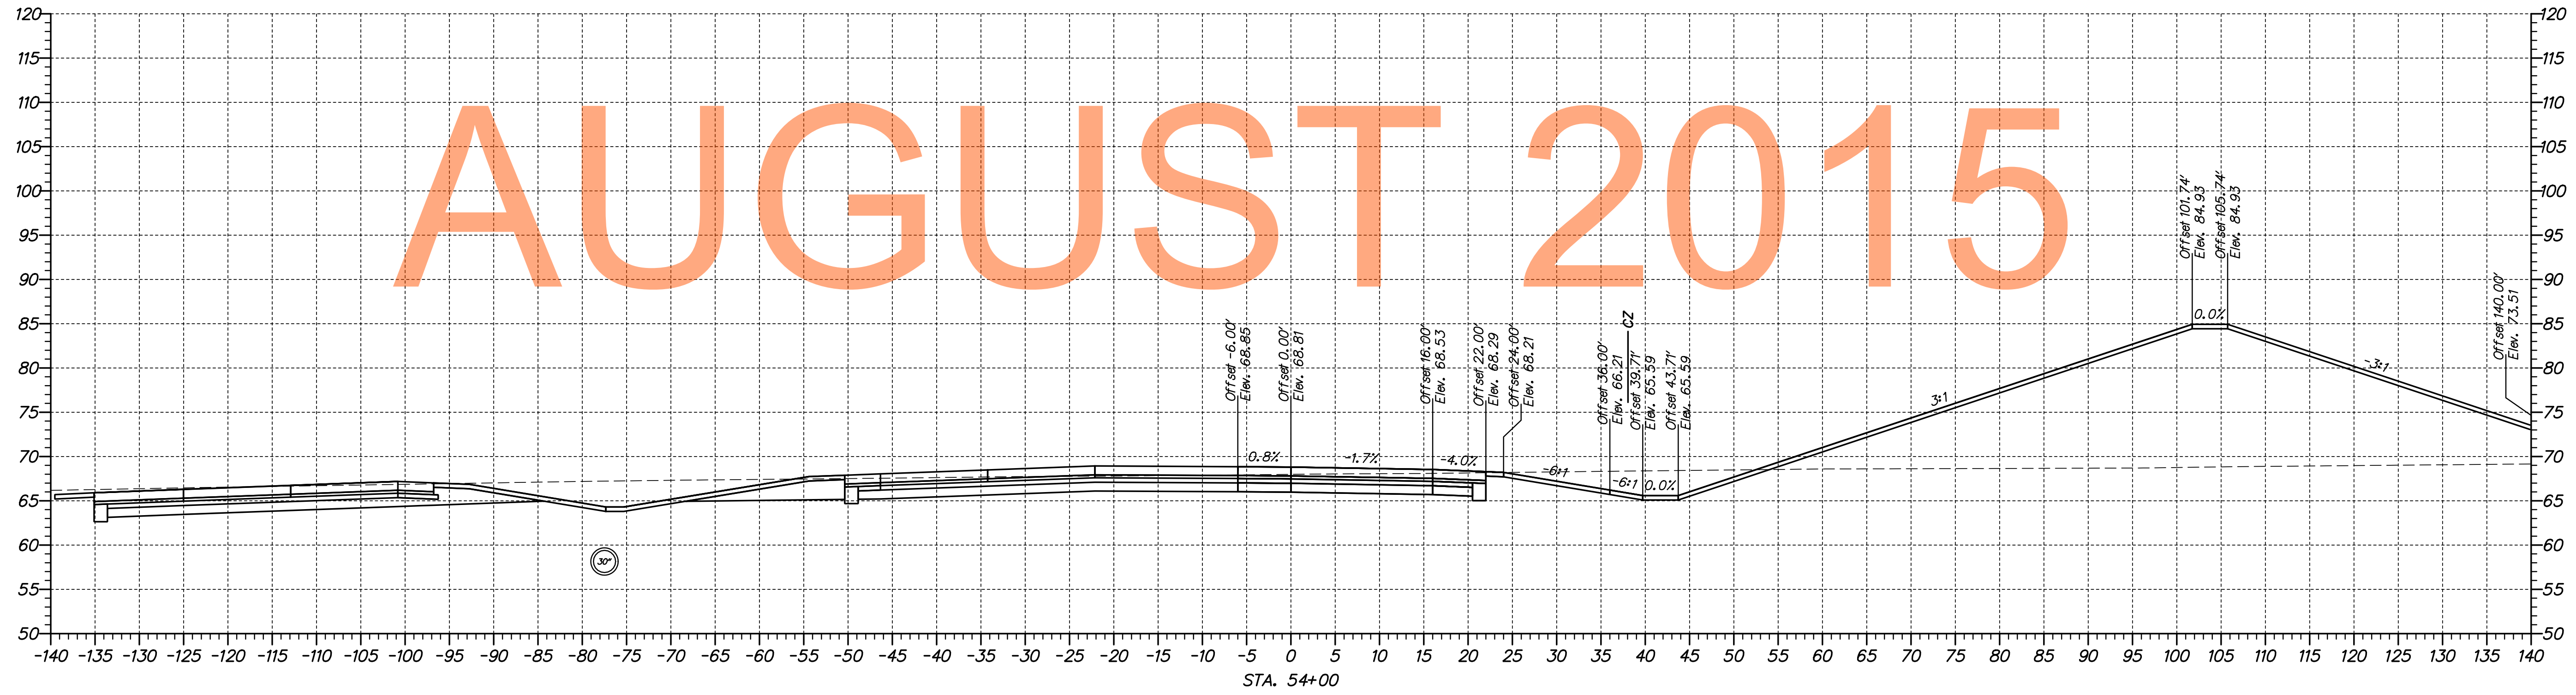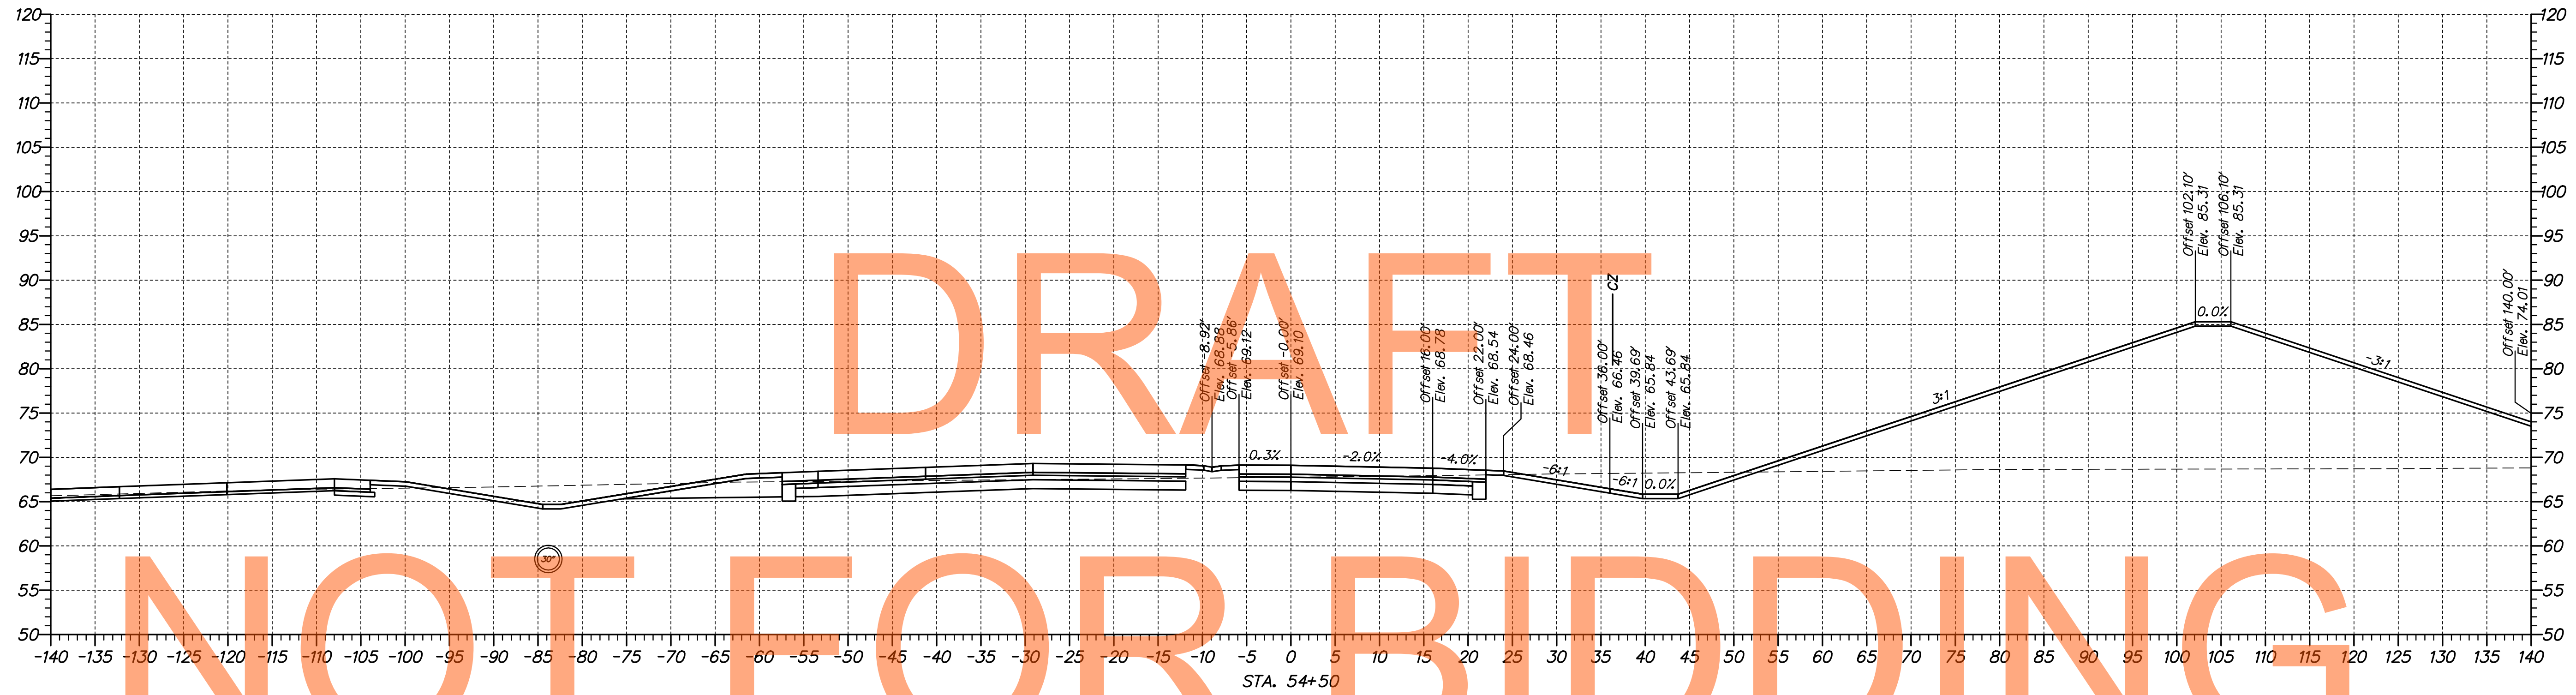

\\0653-000\connect\la\cadd\US301\IA\_Ramp\_P\_AET\_Sections\BFT.dgn 10/30/2014 10:22:15 AM



ADDENDUMS / REVISIONS	

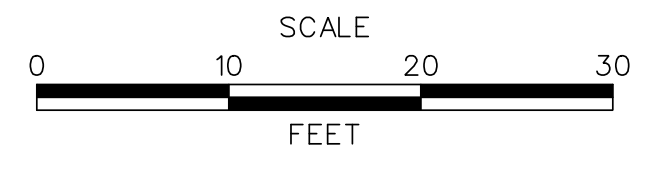

**US 301,  
SR 896 TO SR 1**



CONTRACT T200911308	BRIDGE NO.
COUNTY NEW CASTLE	DESIGNED BY: MEF
	CHECKED BY: TAO

<b>CROSS SECTIONS RAMP P</b>
SHEET NO. 247
TOTAL SHTS. 337

# DRAFT

# NOT FOR BIDDING


# AUGUST 2015

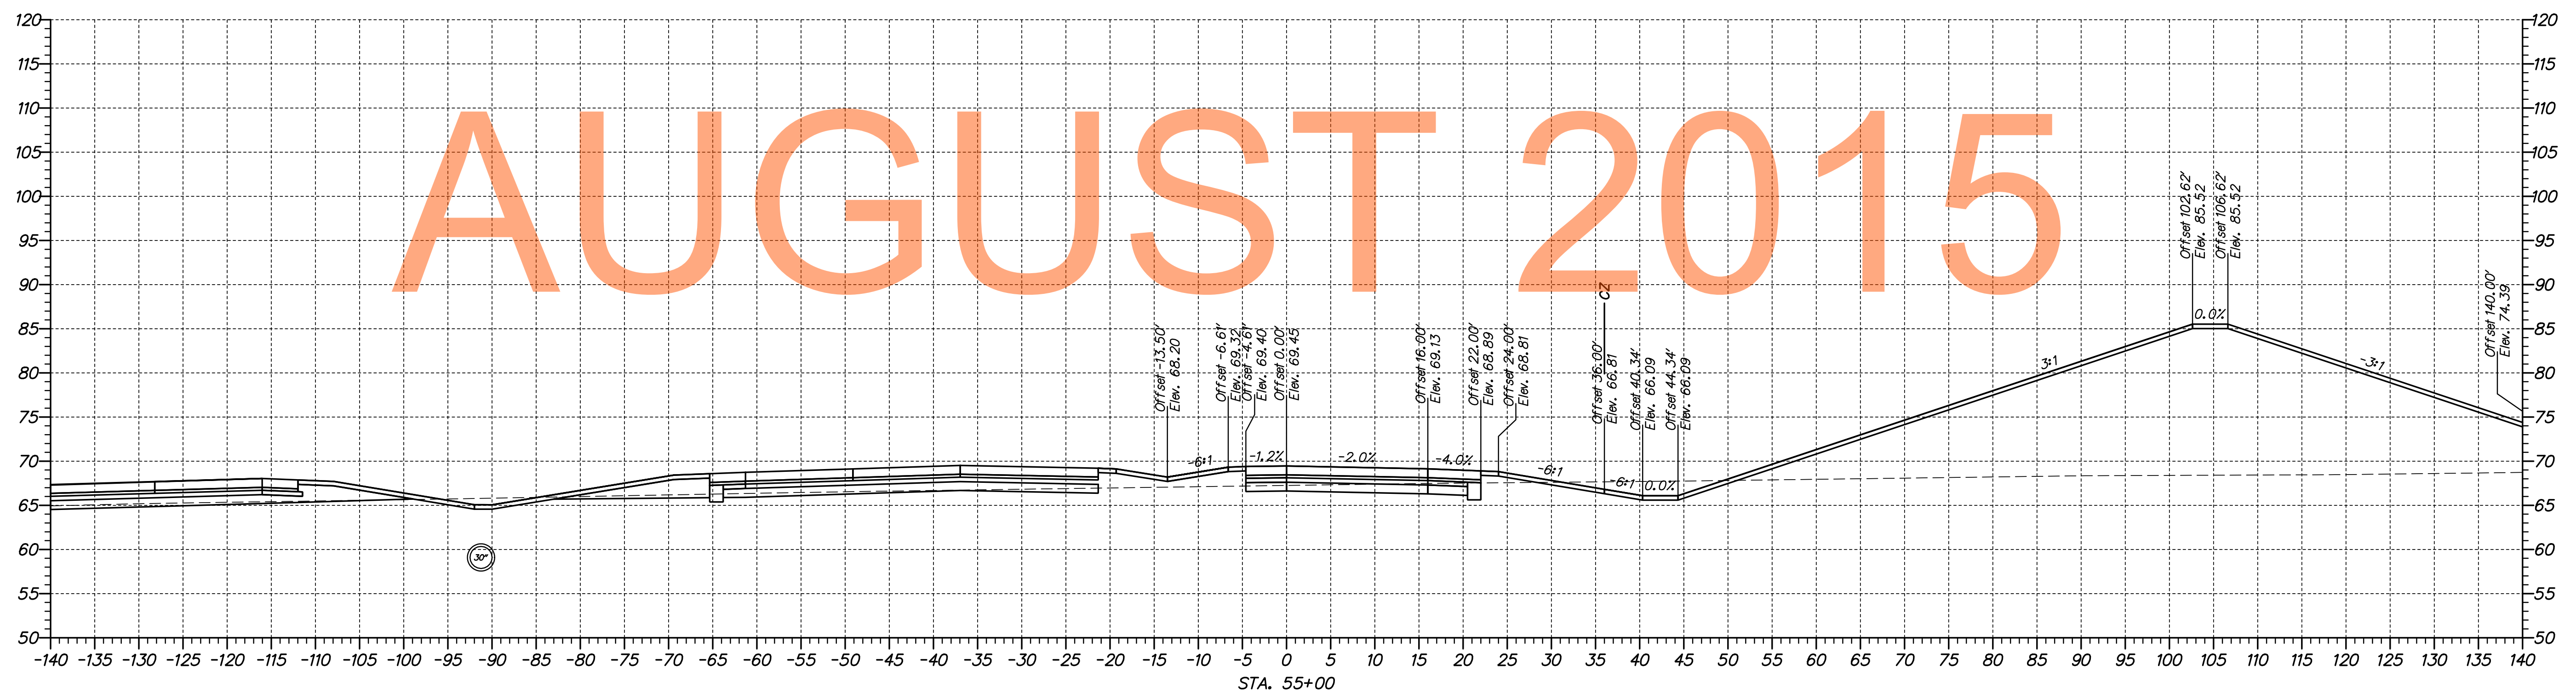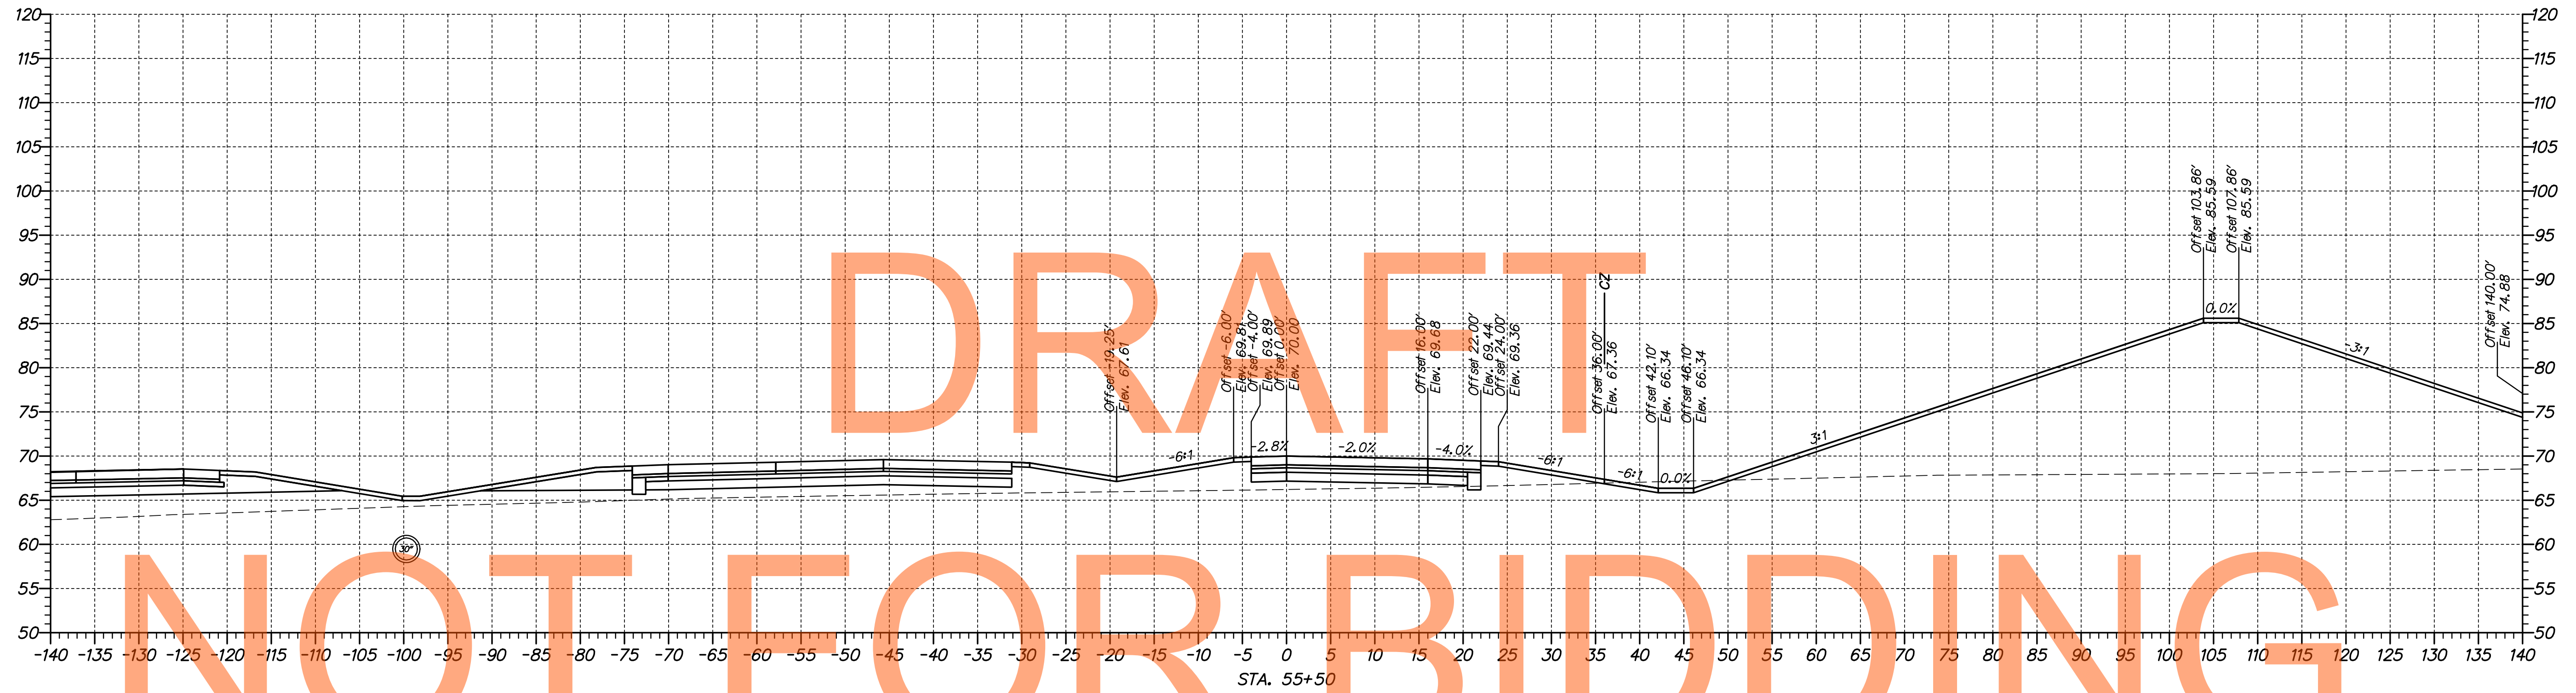

p:\1653-000\contract\1a\cadd\US301-1A\_Ramp\_P\_AET\_Sections\BFT.dgn  
 07/30/2014 10:22:16 AM



ADDENDUMS / REVISIONS	

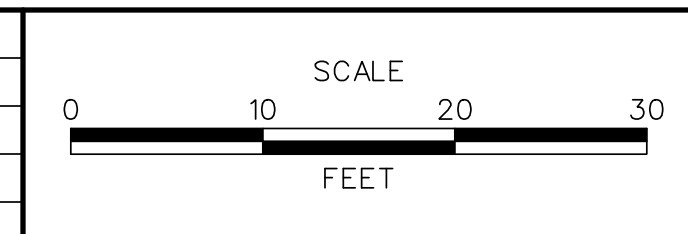

**US 301,  
SR 896 TO SR 1**

CONTRACT T200911308	BRIDGE NO.
COUNTY NEW CASTLE	DESIGNED BY: MEF
	CHECKED BY: TAO

**CROSS SECTIONS  
RAMP P**



SHEET NO. 248
TOTAL SHTS. 337



DRAFT

NOT FOR BIDDING


AUGUST 2015

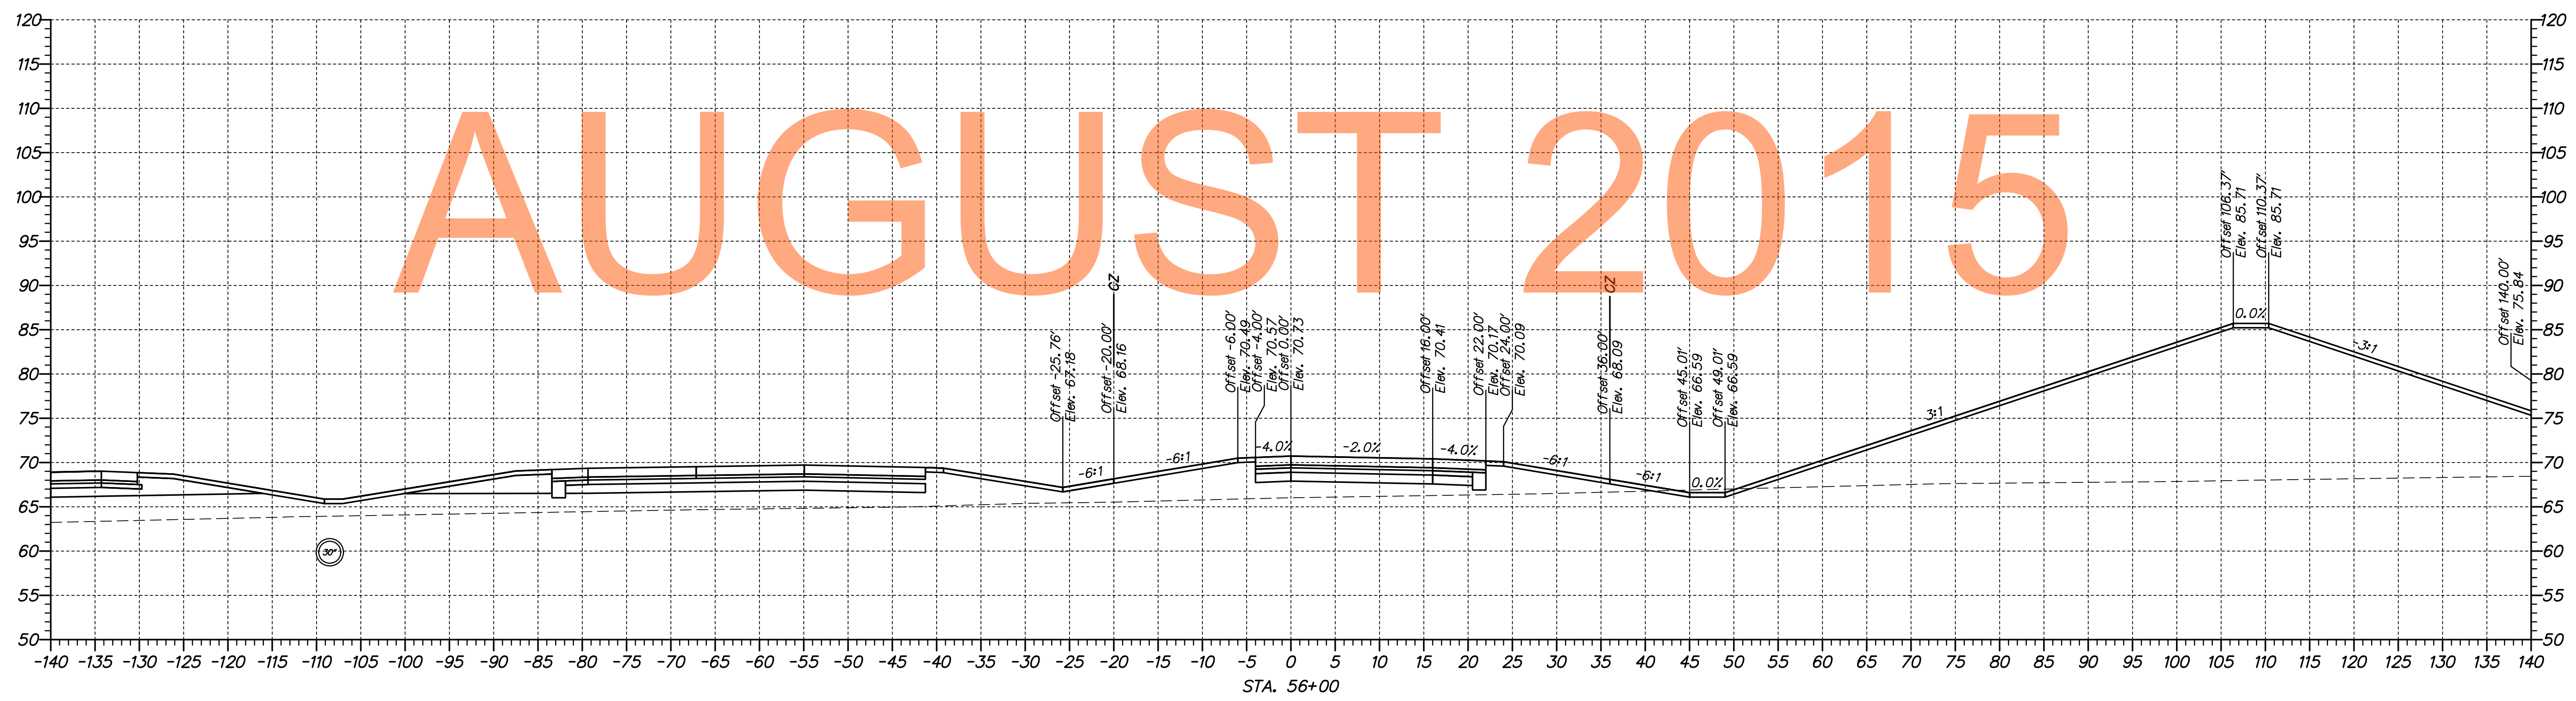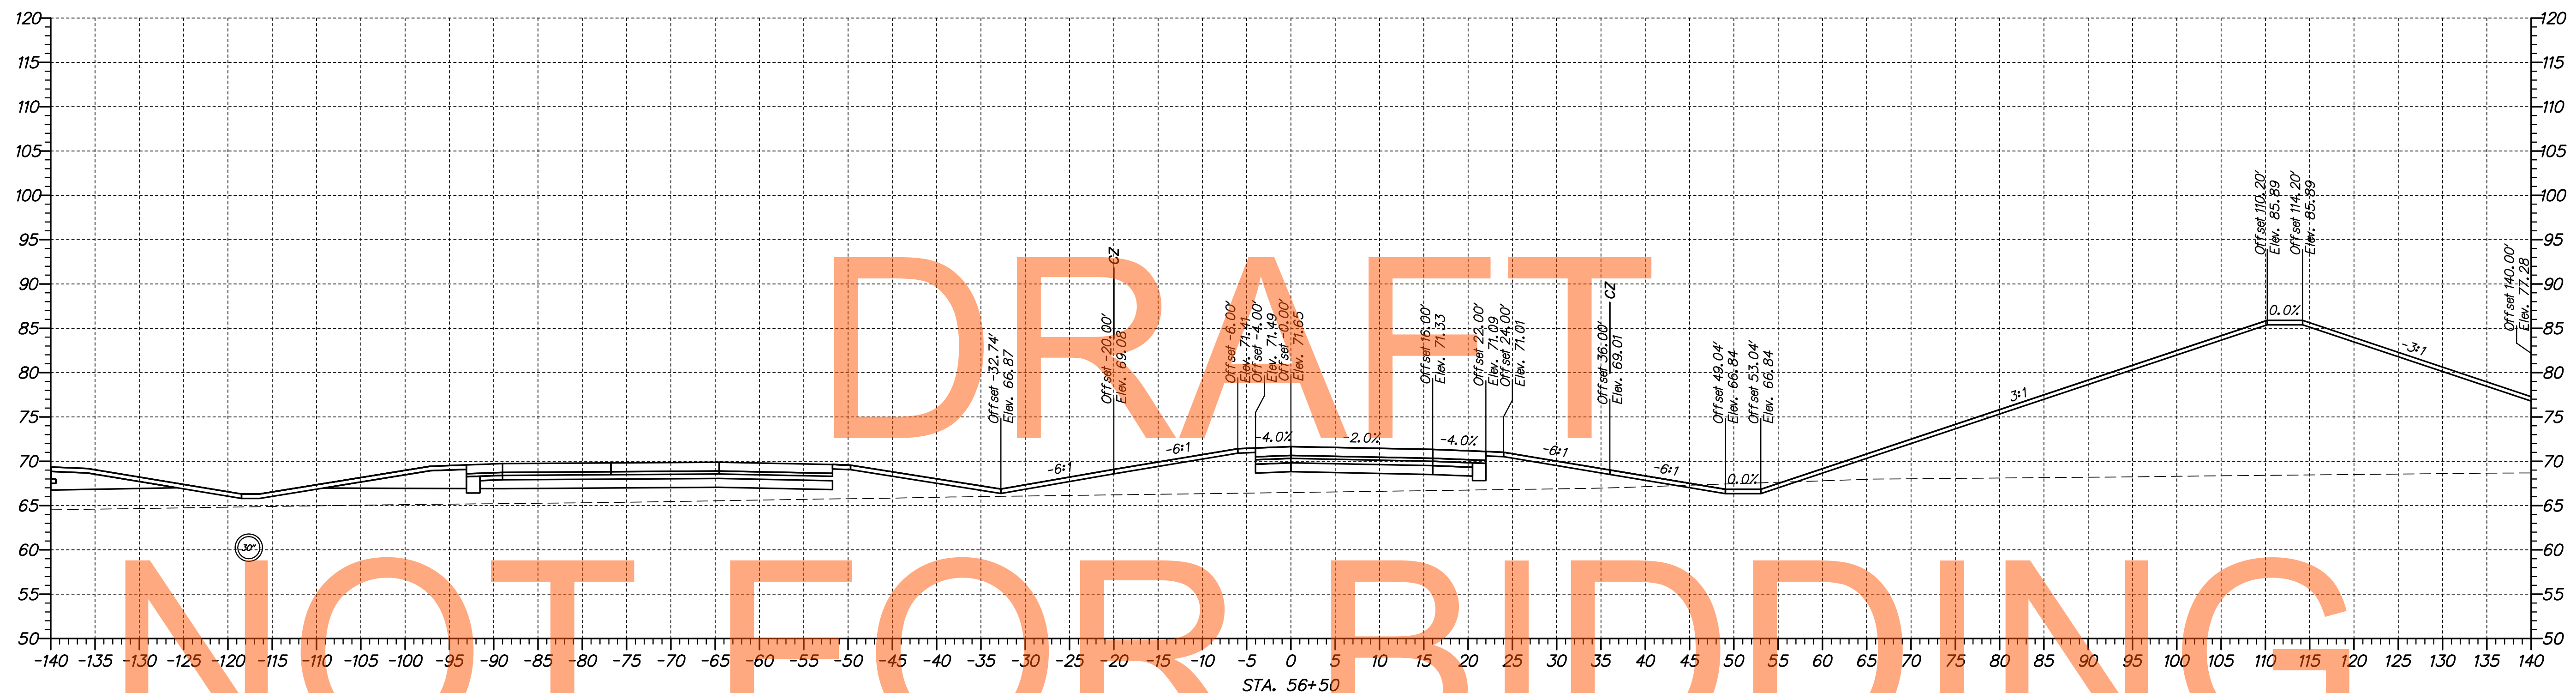

\\s3\653-000\contract\1a\cadd\US301-1A\_Ramp\_P\_AET\_Sections\BFT.dgn 10/30/2014 10:22:16 AM



ADDENDUMS / REVISIONS	

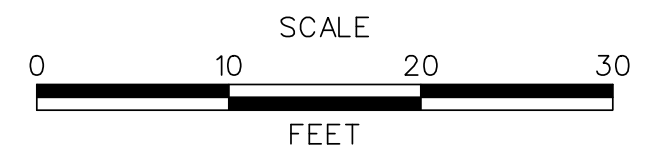

US 301,  
SR 896 TO SR 1

CONTRACT T200911308	BRIDGE NO.
COUNTY NEW CASTLE	DESIGNED BY: MEF
	CHECKED BY: TAO



CROSS SECTIONS  
RAMP P

SHEET NO. 249
TOTAL SHTS. 337

DRAFT

NOT FOR BIDDING


AUGUST 2015

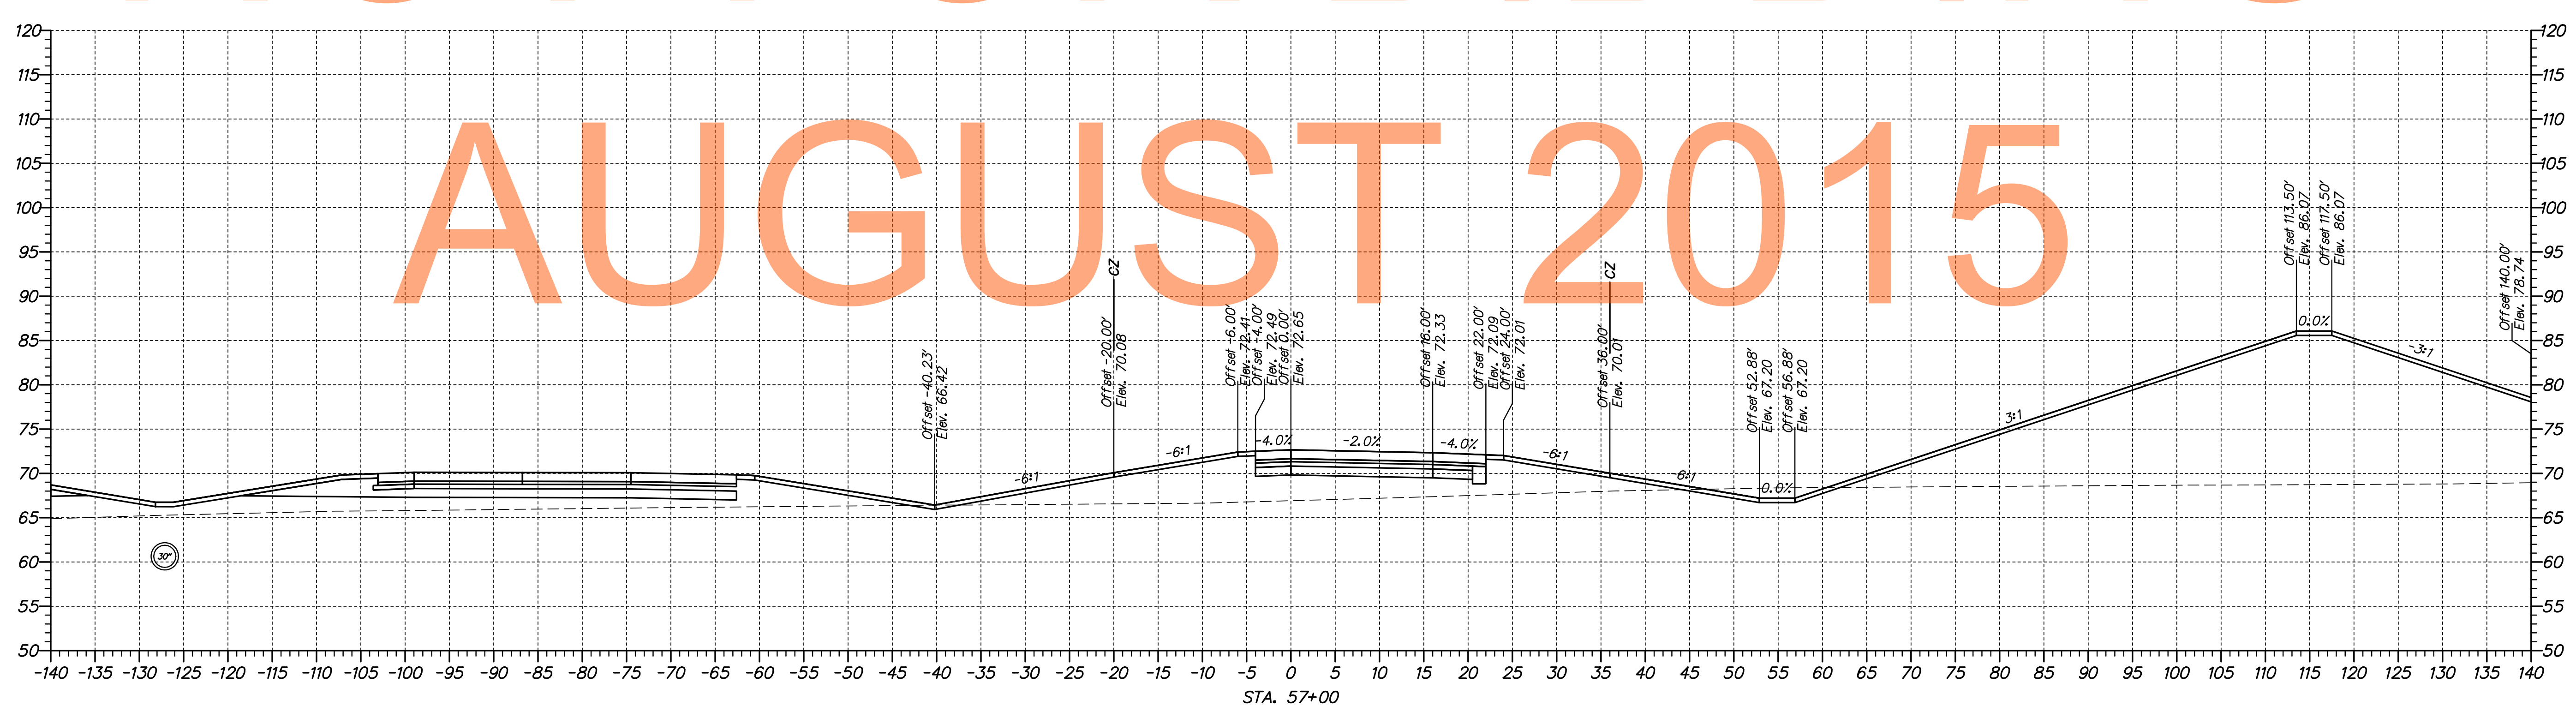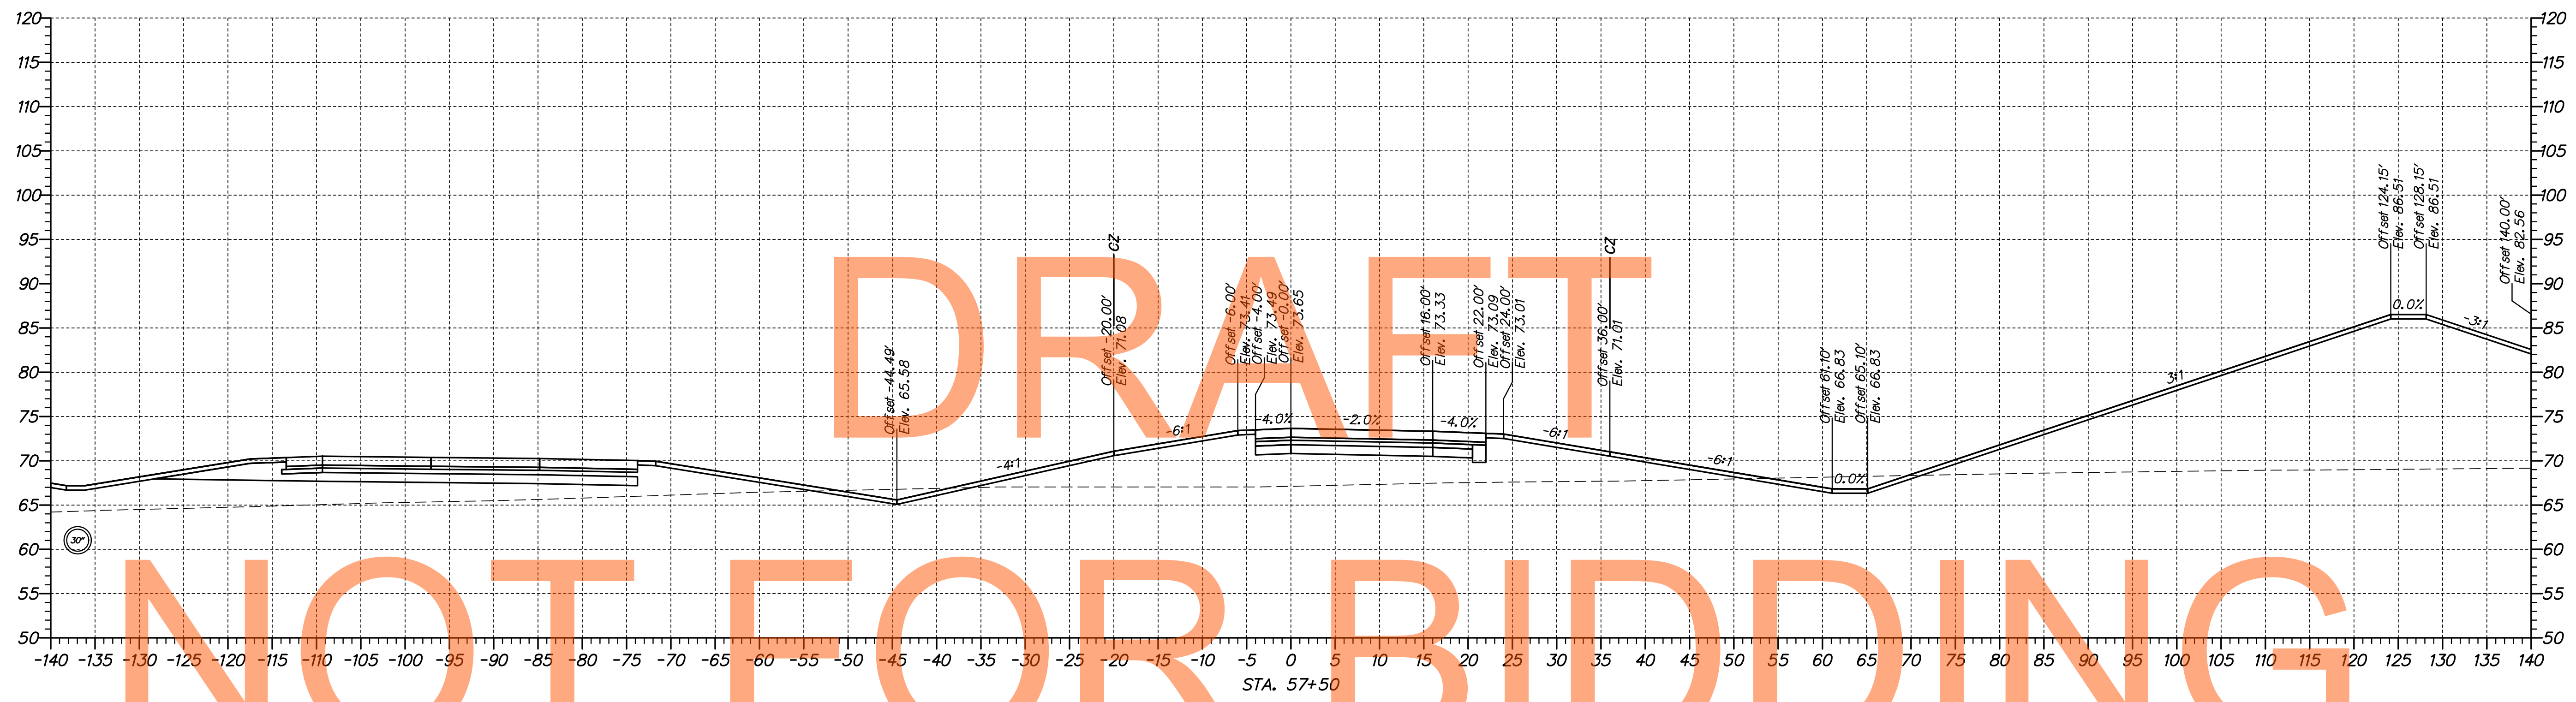

\\0653-000\contract\project\cadd\US301-IA\_Ramp\_P\_AET\_Sections\BFT.dgn 8/30/2014 10:22:53 AM



ADDENDUMS / REVISIONS	

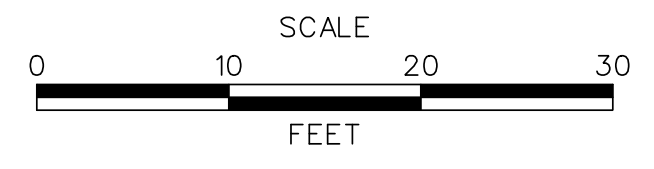

**US 301,  
SR 896 TO SR 1**

CONTRACT T200911308	BRIDGE NO.
COUNTY NEW CASTLE	DESIGNED BY: MEF
	CHECKED BY: TAO

<b>CROSS SECTIONS RAMP P</b>	SHEET NO. 250
	TOTAL SHTS. 337