



DRAFT

NOT FOR BIDDING

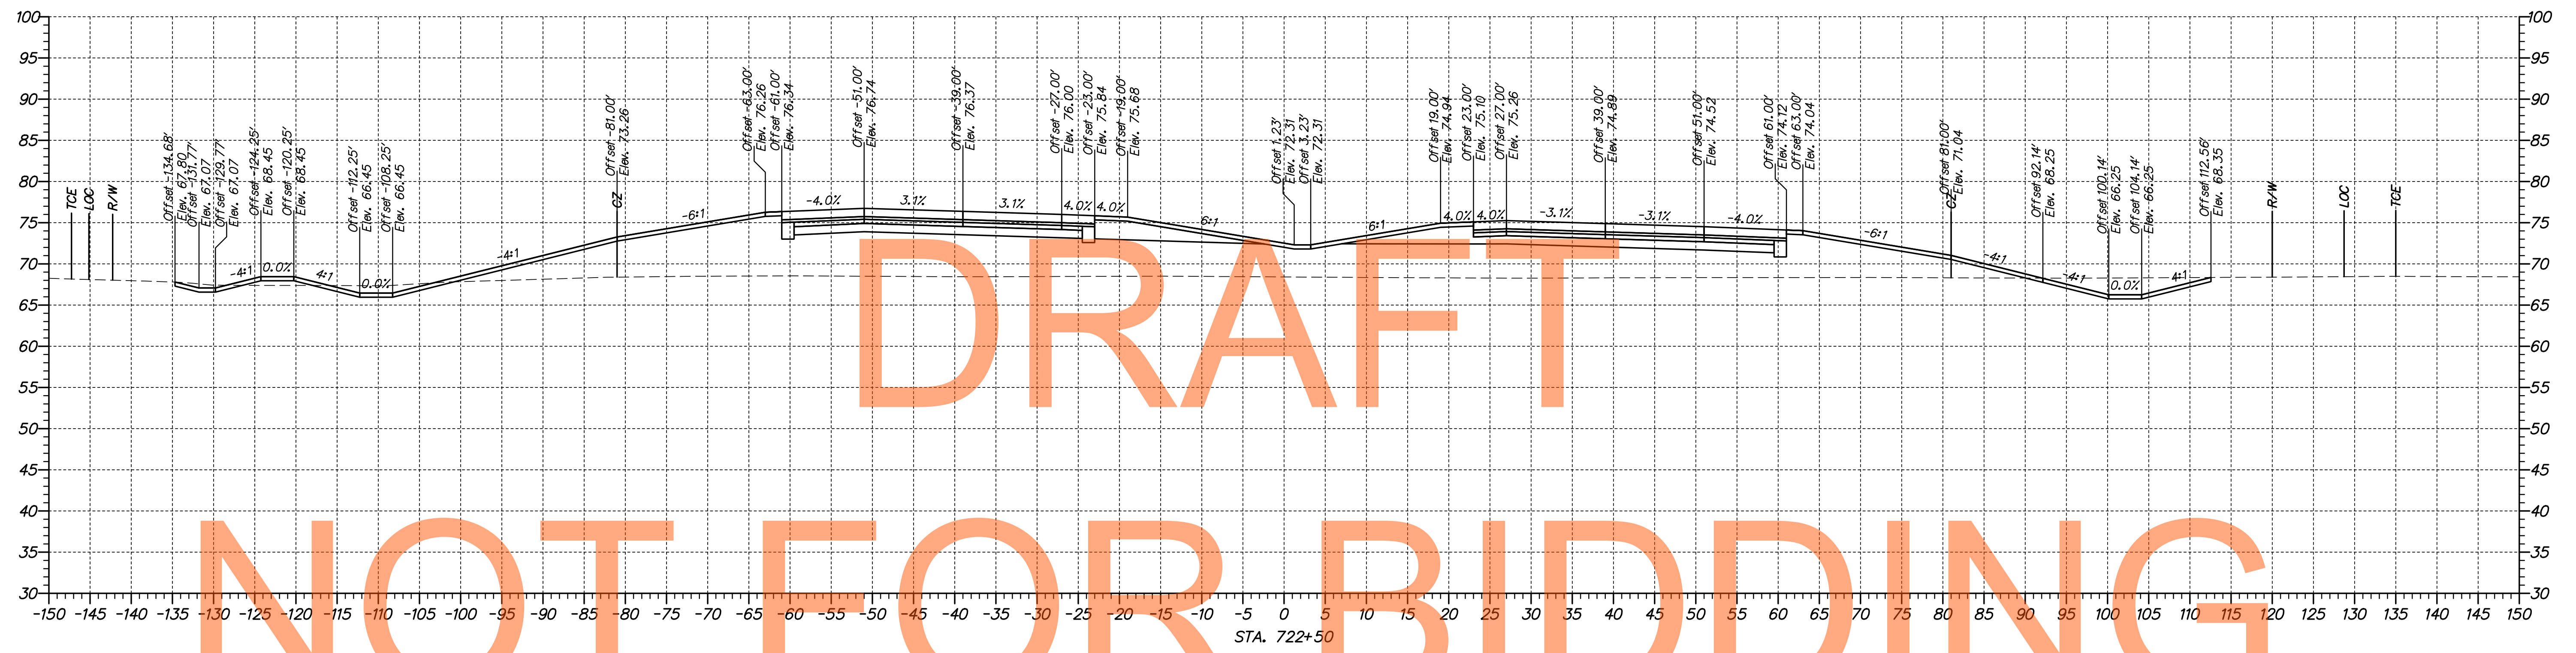

\\03653-000\semitruct\la\cadd\X5002\301_LA_70900-74850.dgn 09/30/2014 10:16:50 AM

ADDENDUMS / REVISIONS	

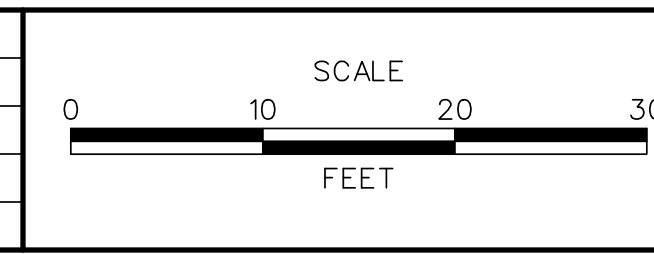

**US 301,
SR 896 TO SR 1**



CONTRACT T200911308	BRIDGE NO.
COUNTY NEW CASTLE	DESIGNED BY: MEF
	CHECKED BY: TAO

**CROSS SECTIONS
US 301 MAINLINE**


SHEET NO. 52
TOTAL SHTS. 337

DRAFT

NOT FOR BIDDING

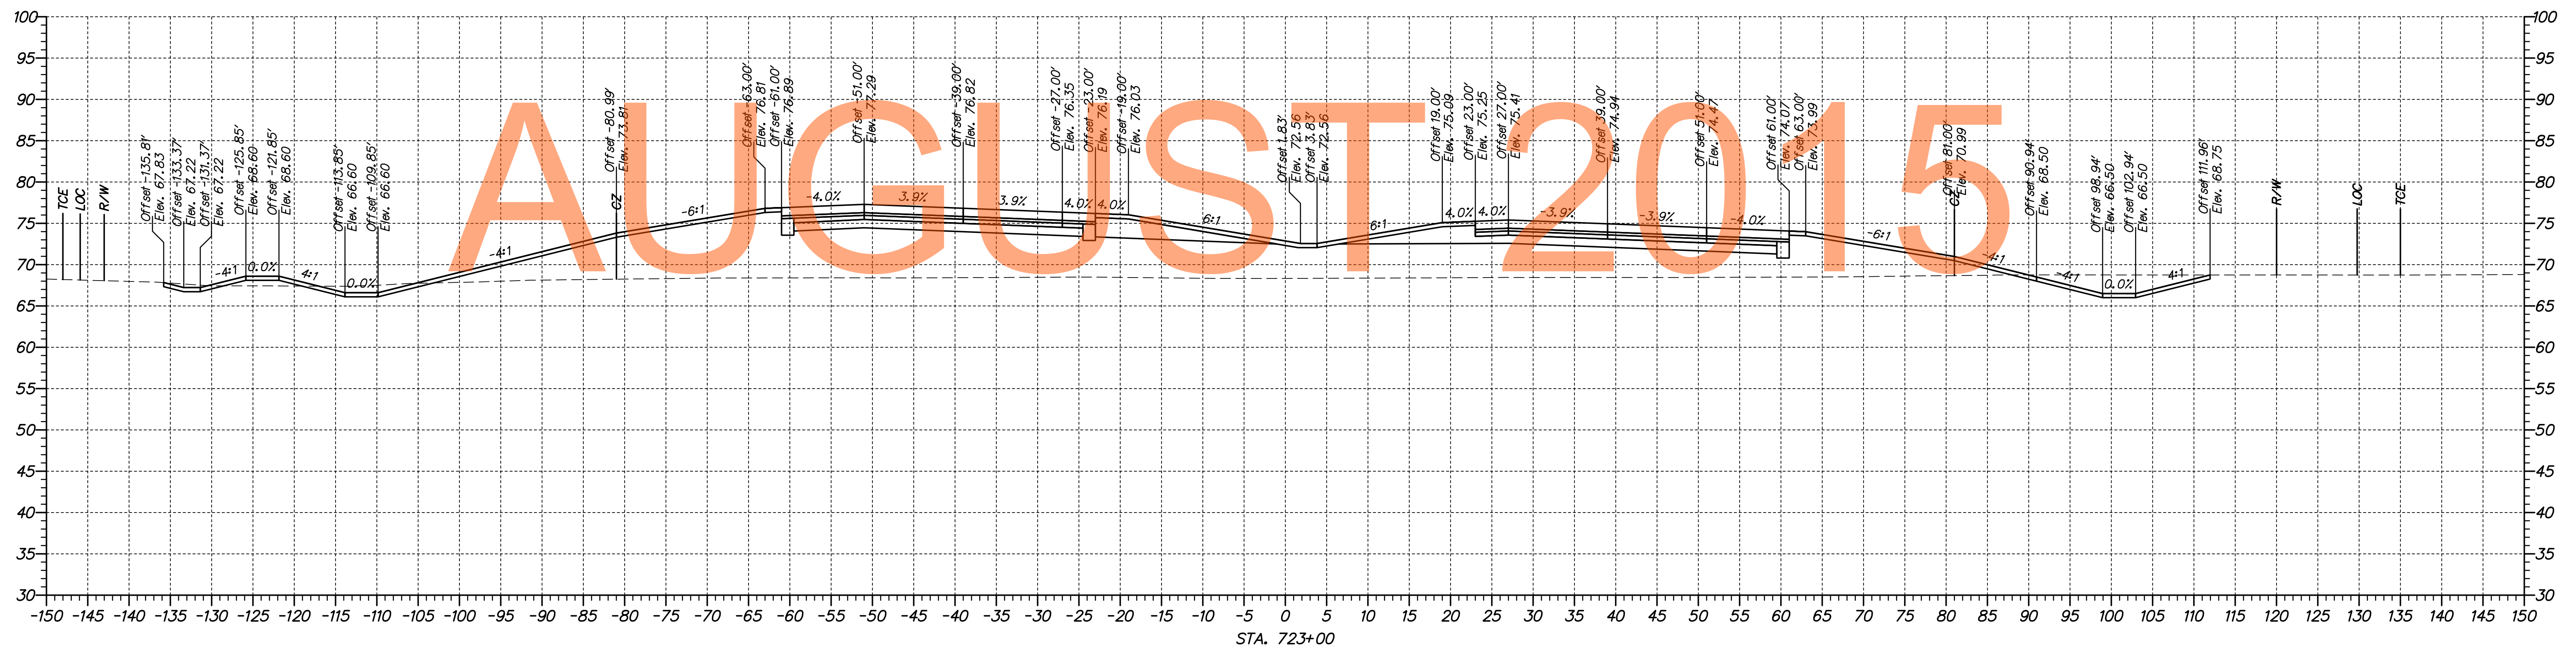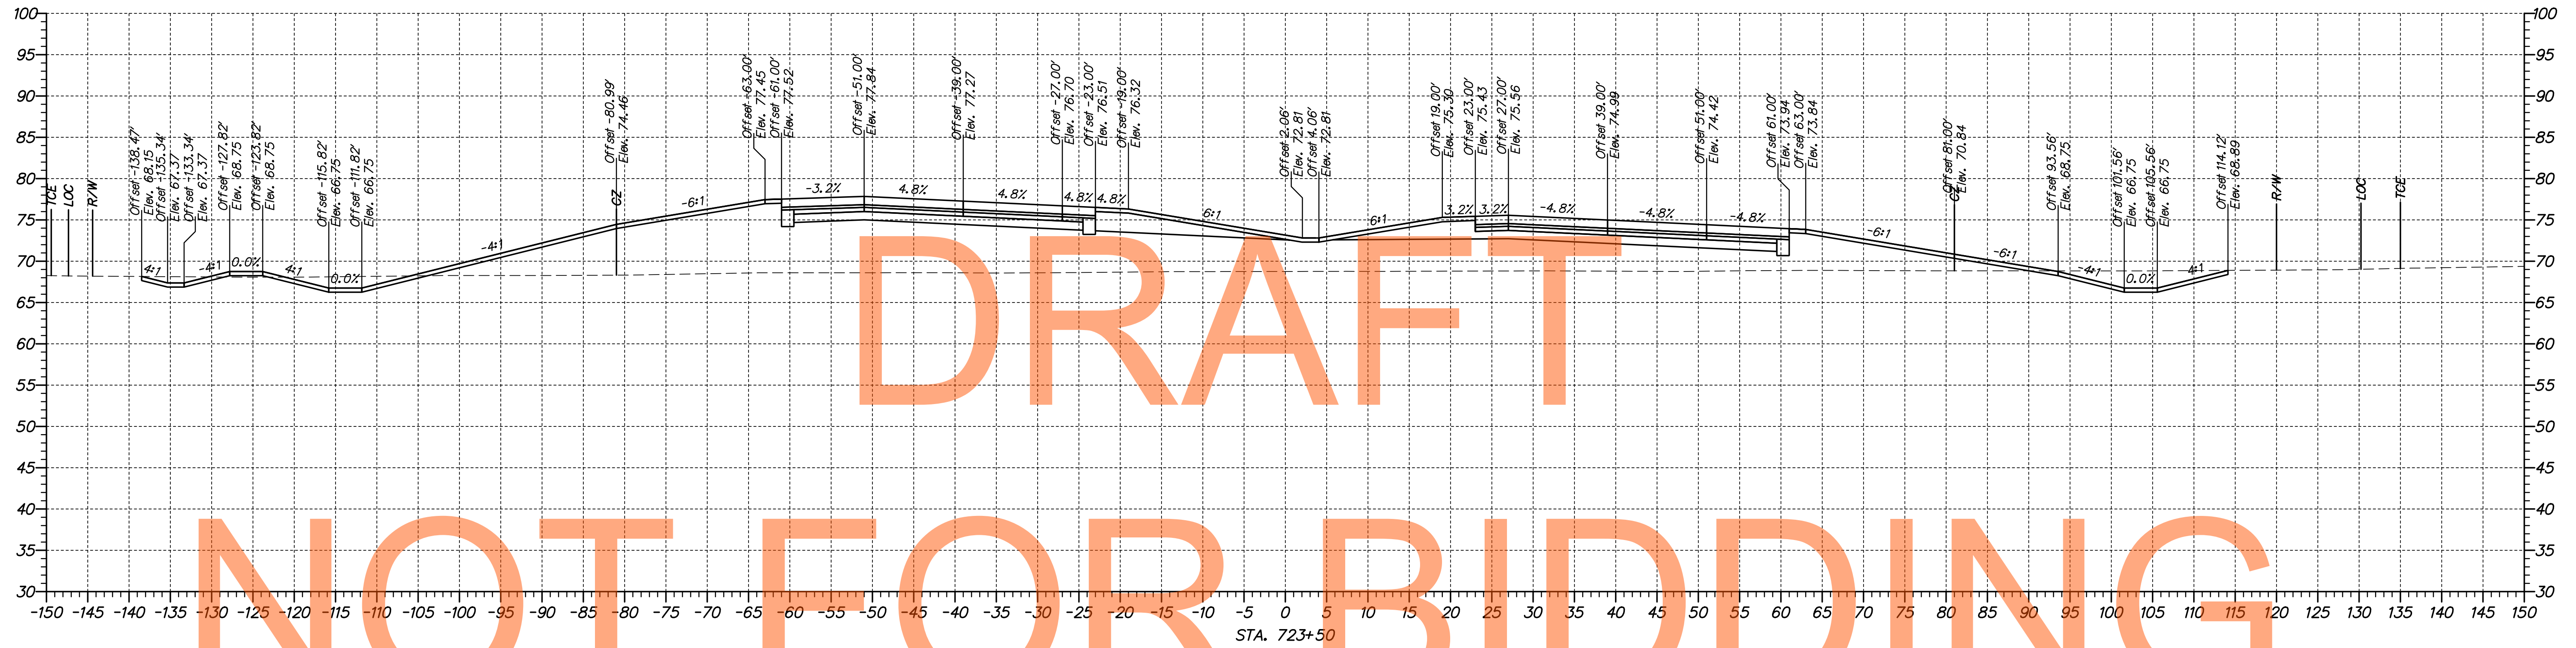

ADDENDUMS / REVISIONS

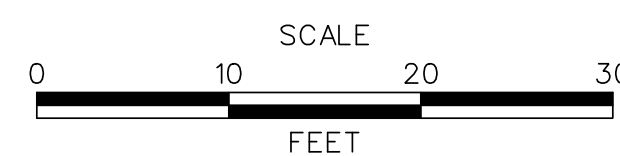

**US 301,
SR 896 TO SR 1**



CONTRACT	BRIDGE NO.
T200911308	DESIGNED BY: MEF
COUNTY	CHECKED BY: TAO
NEW CASTLE	

**CROSS SECTIONS
US 301 MAINLINE**

SHEET NO.
53
TOTAL SHTS.
337

DRAFT


NOT FOR BIDDING

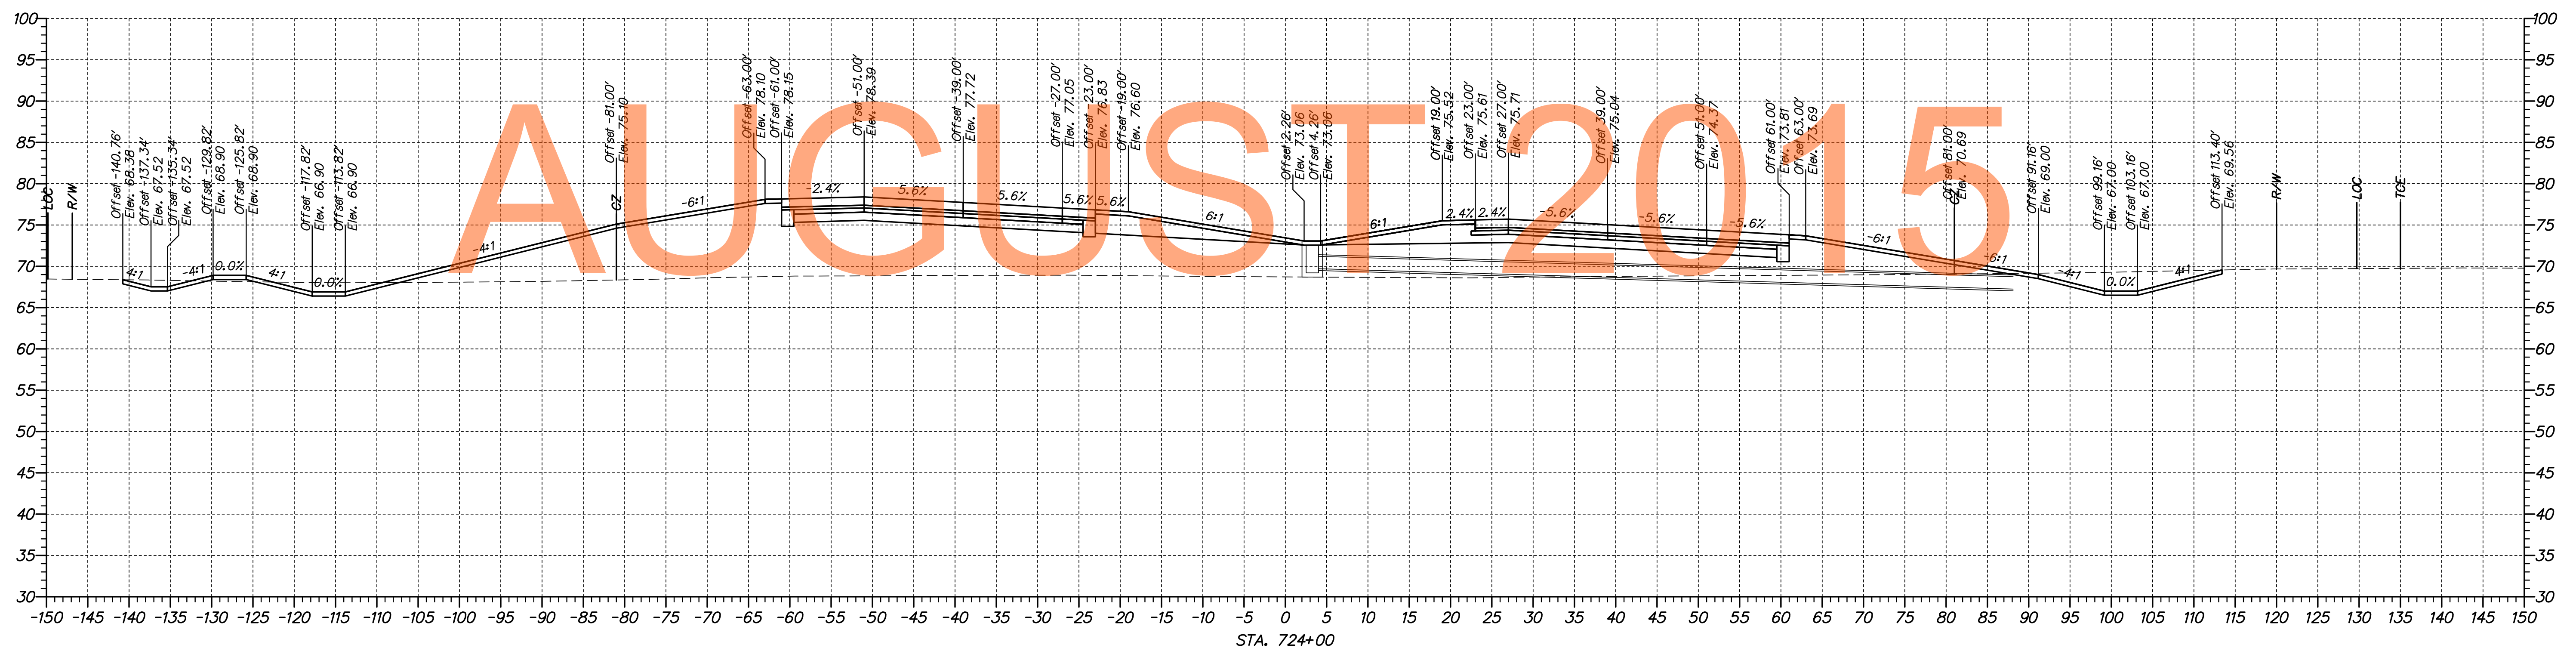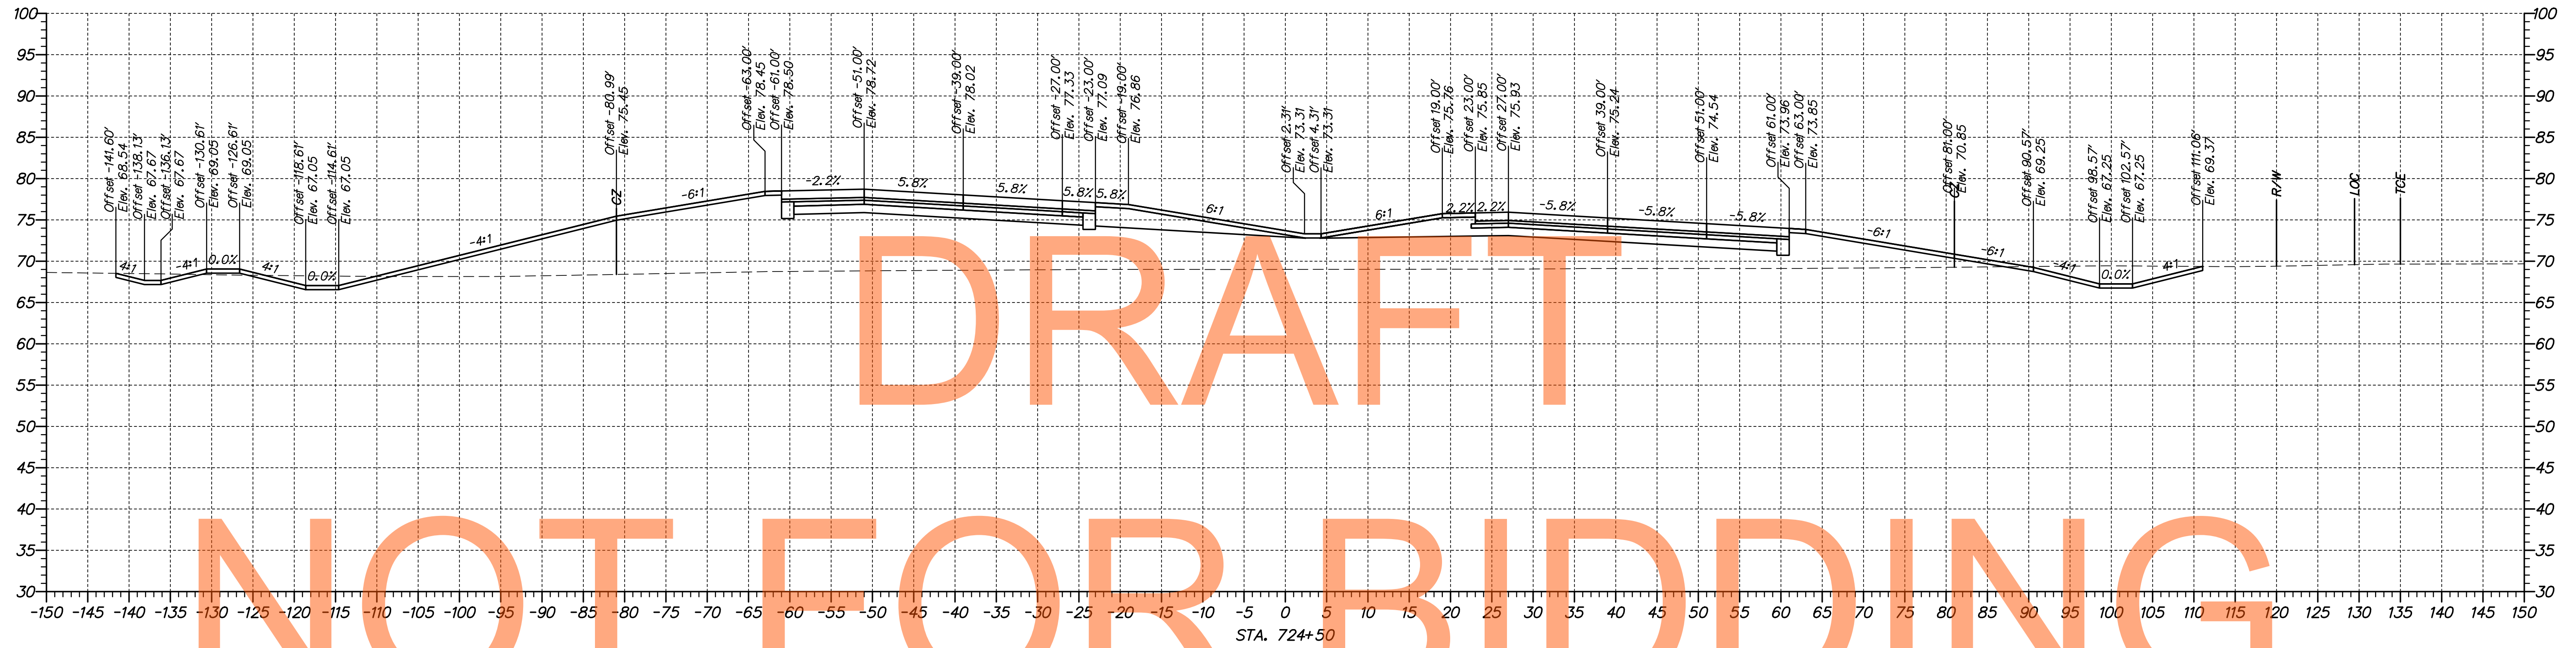

p:\1653-000\semitruct\la\cead\XS002U301_LA_70900-74850.dgn
 01/30/2014 10:16:55 AM



ADDENDUMS / REVISIONS	

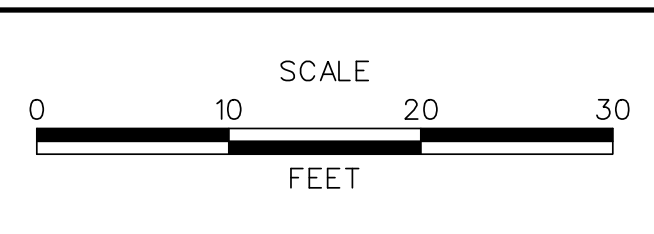

**US 301,
SR 896 TO SR 1**



CONTRACT	BRIDGE NO.
T200911308	DESIGNED BY: MEF
COUNTY	CHECKED BY: TAO
NEW CASTLE	

**CROSS SECTIONS
US 301 MAINLINE**

SHEET NO.
54
TOTAL SHTS.
337

DRAFT


NOT FOR BIDDING

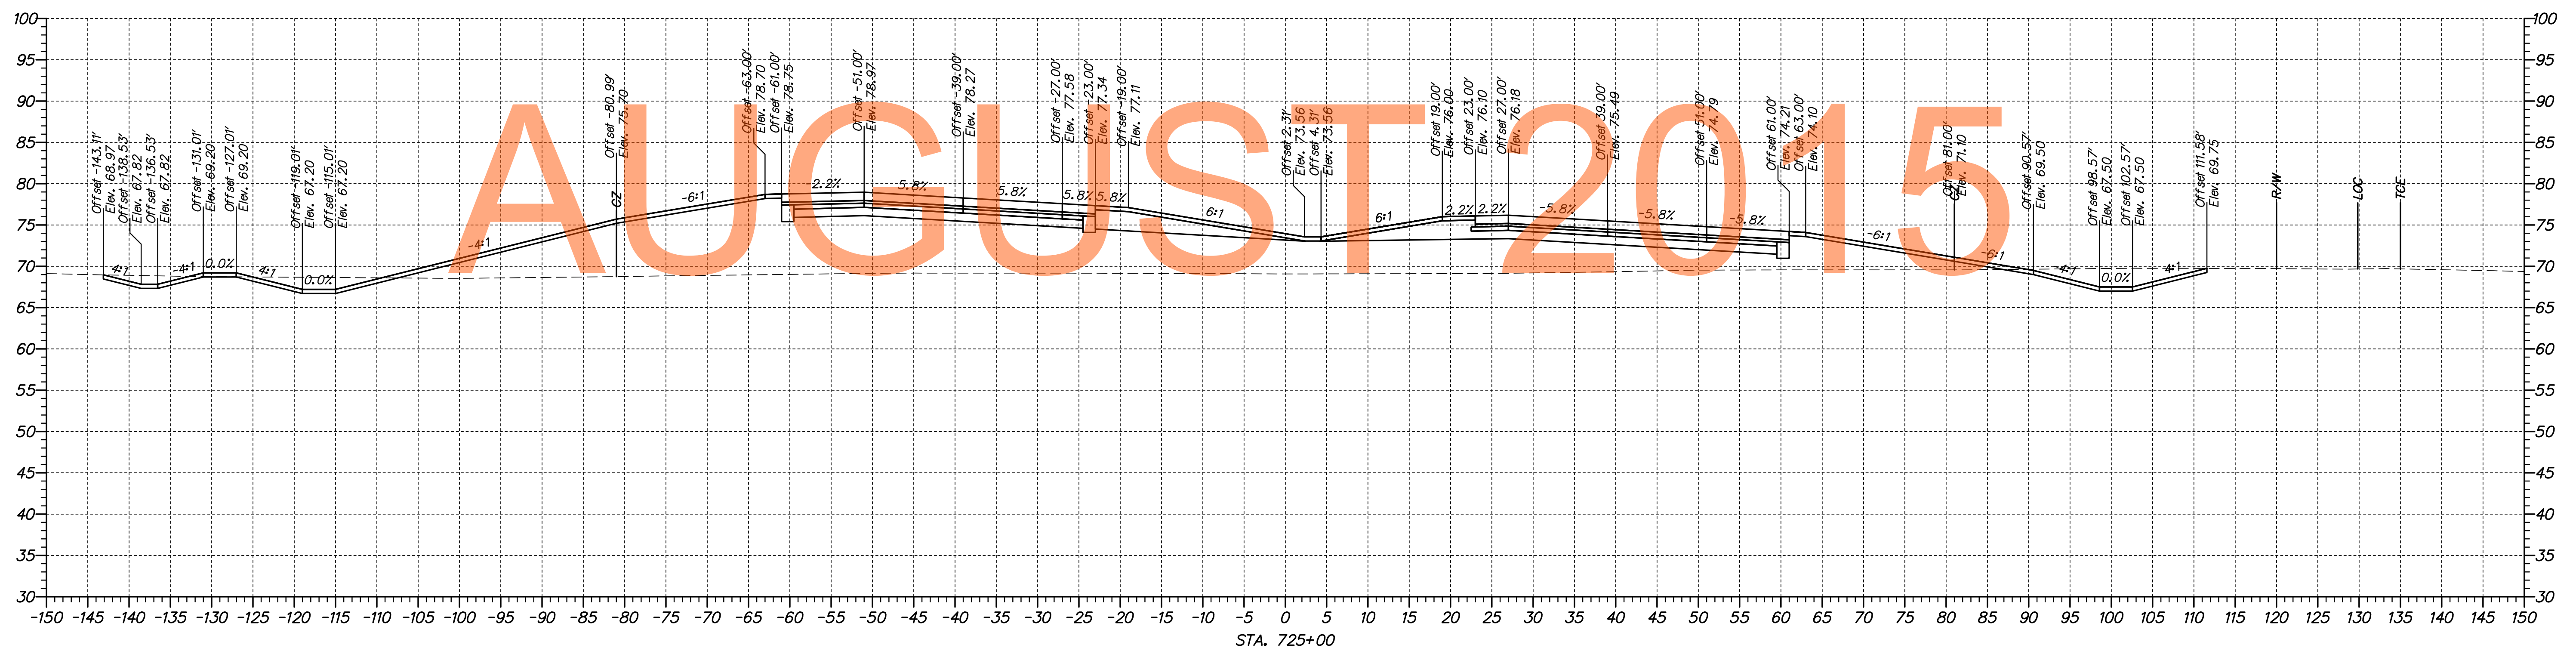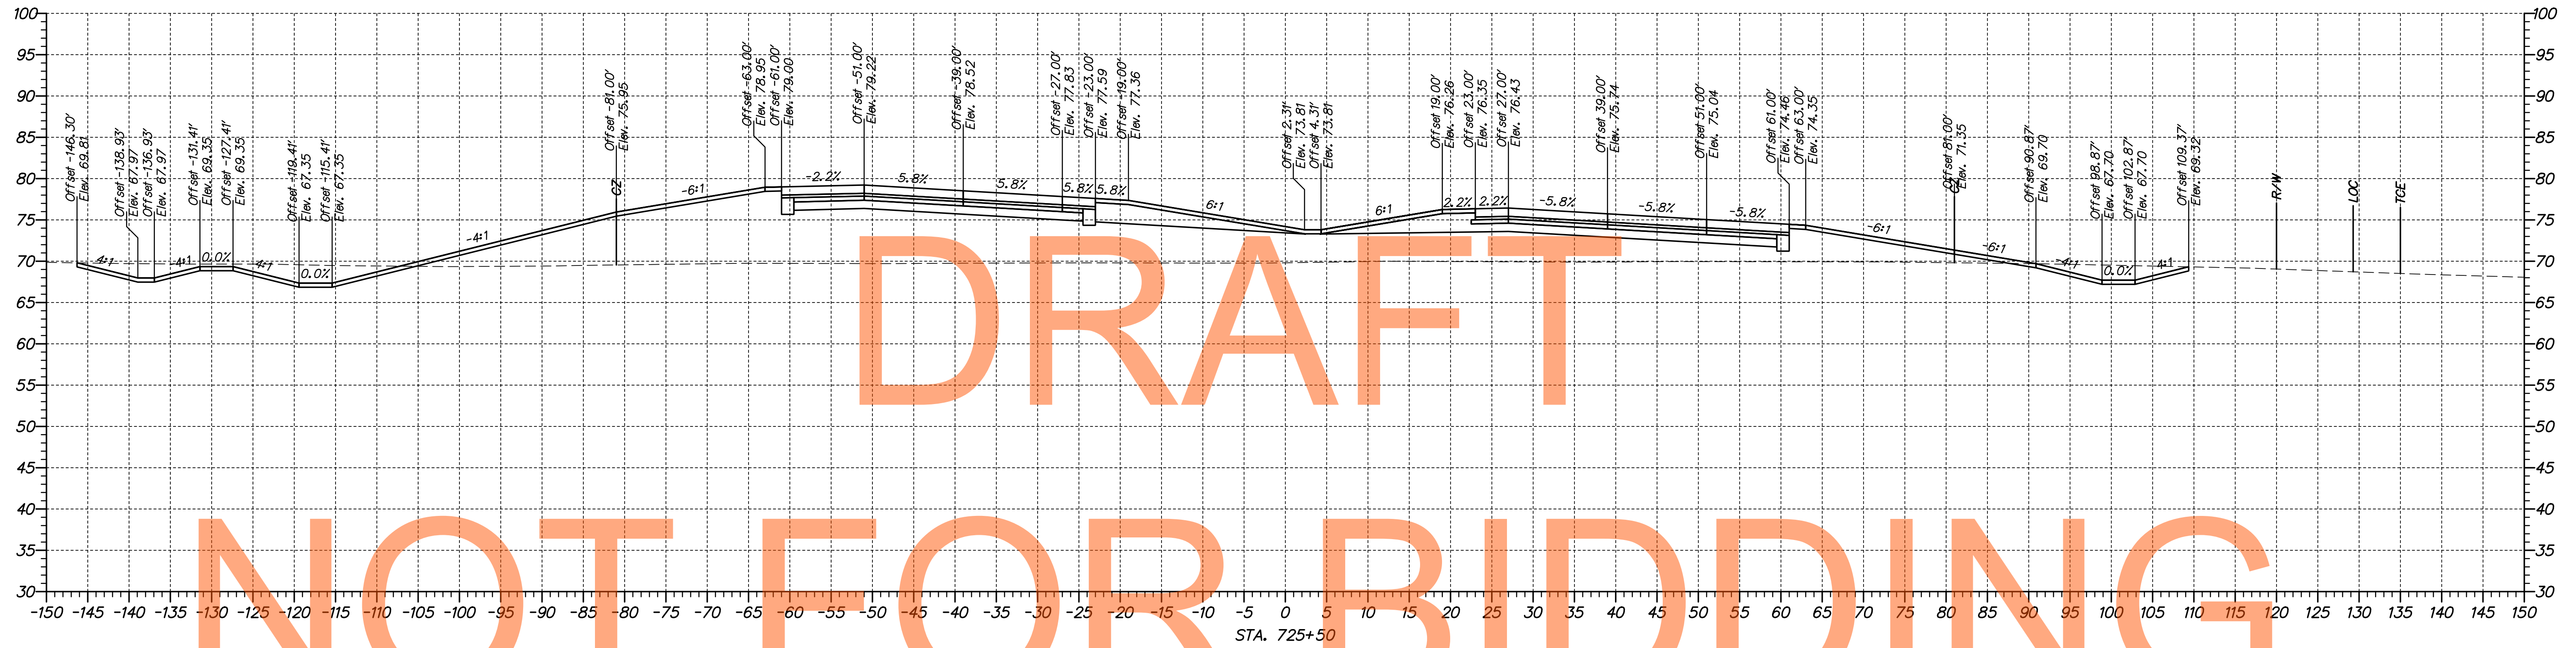

p:\1653-000\sect\sect\1a\cead\XS002\301_1A_70900-74850.dgn 10/30/2014 10:16:35 AM





ADDENDUMS / REVISIONS	

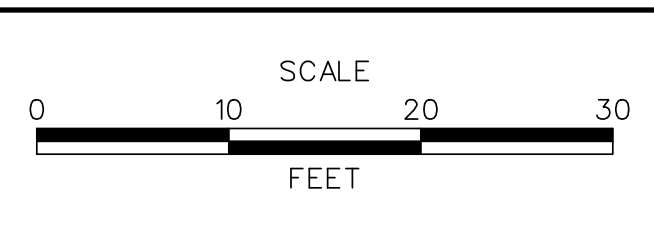

**US 301,
SR 896 TO SR 1**

CONTRACT T200911308	BRIDGE NO.
COUNTY NEW CASTLE	DESIGNED BY: MEF
	CHECKED BY: TAO

CROSS SECTIONS US 301 MAINLINE	
SHEET NO.	55
TOTAL SHTS.	337

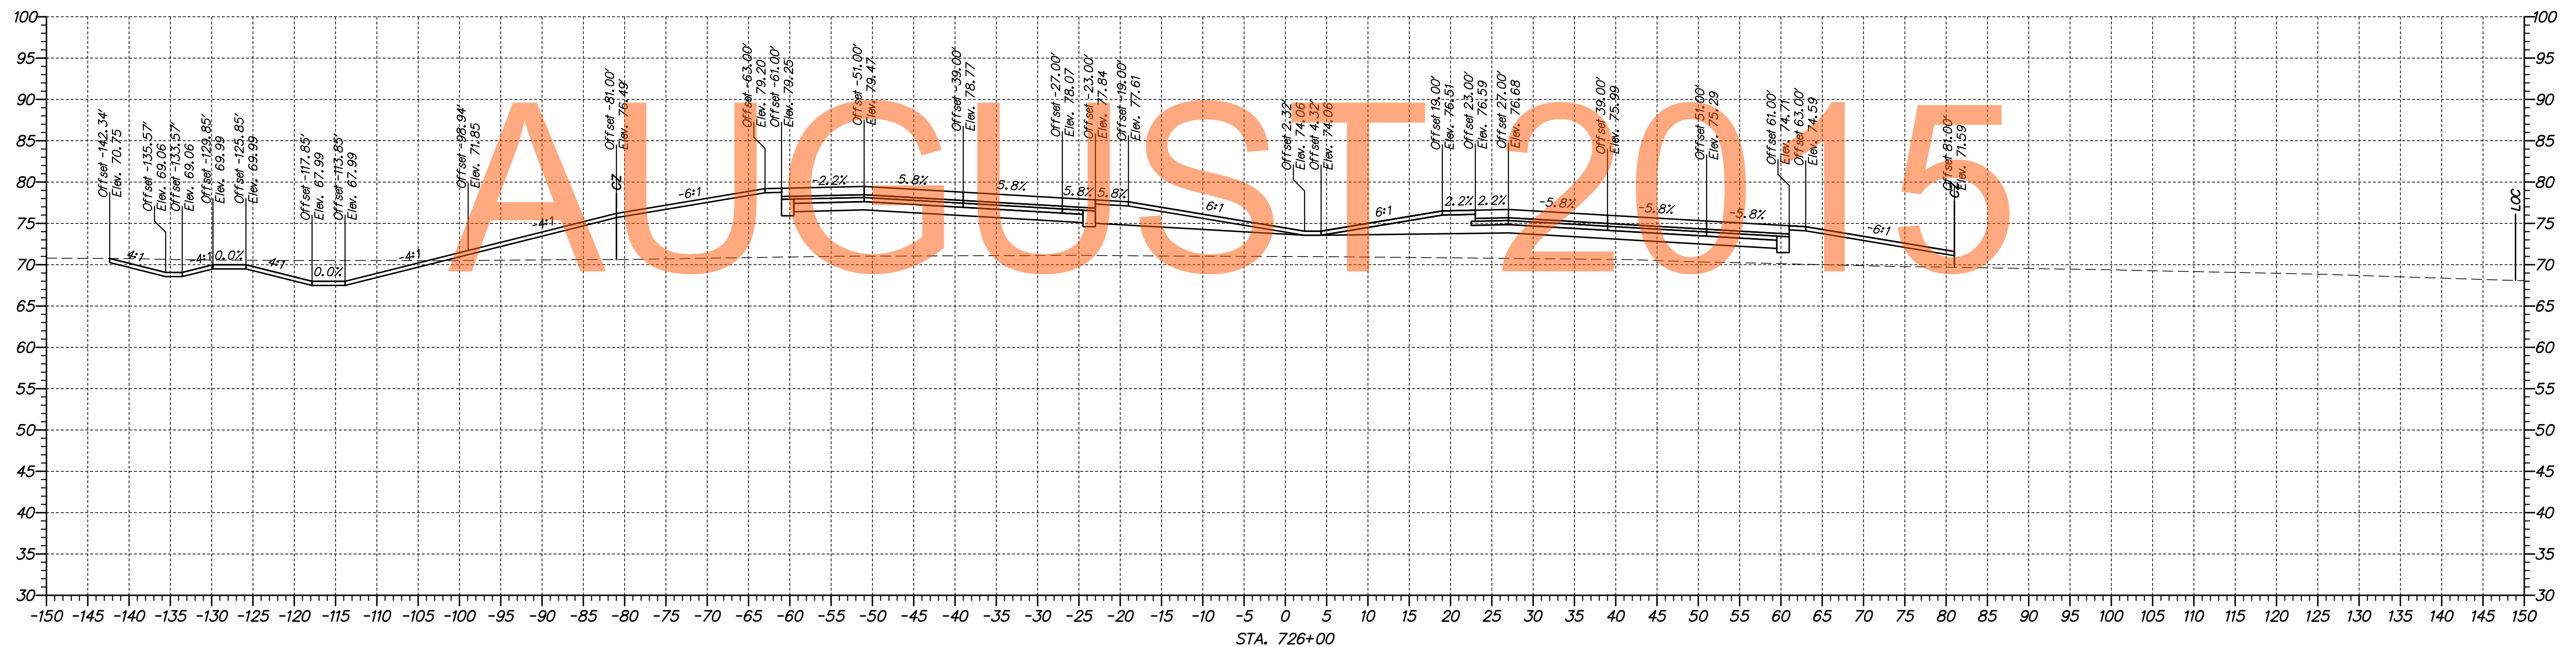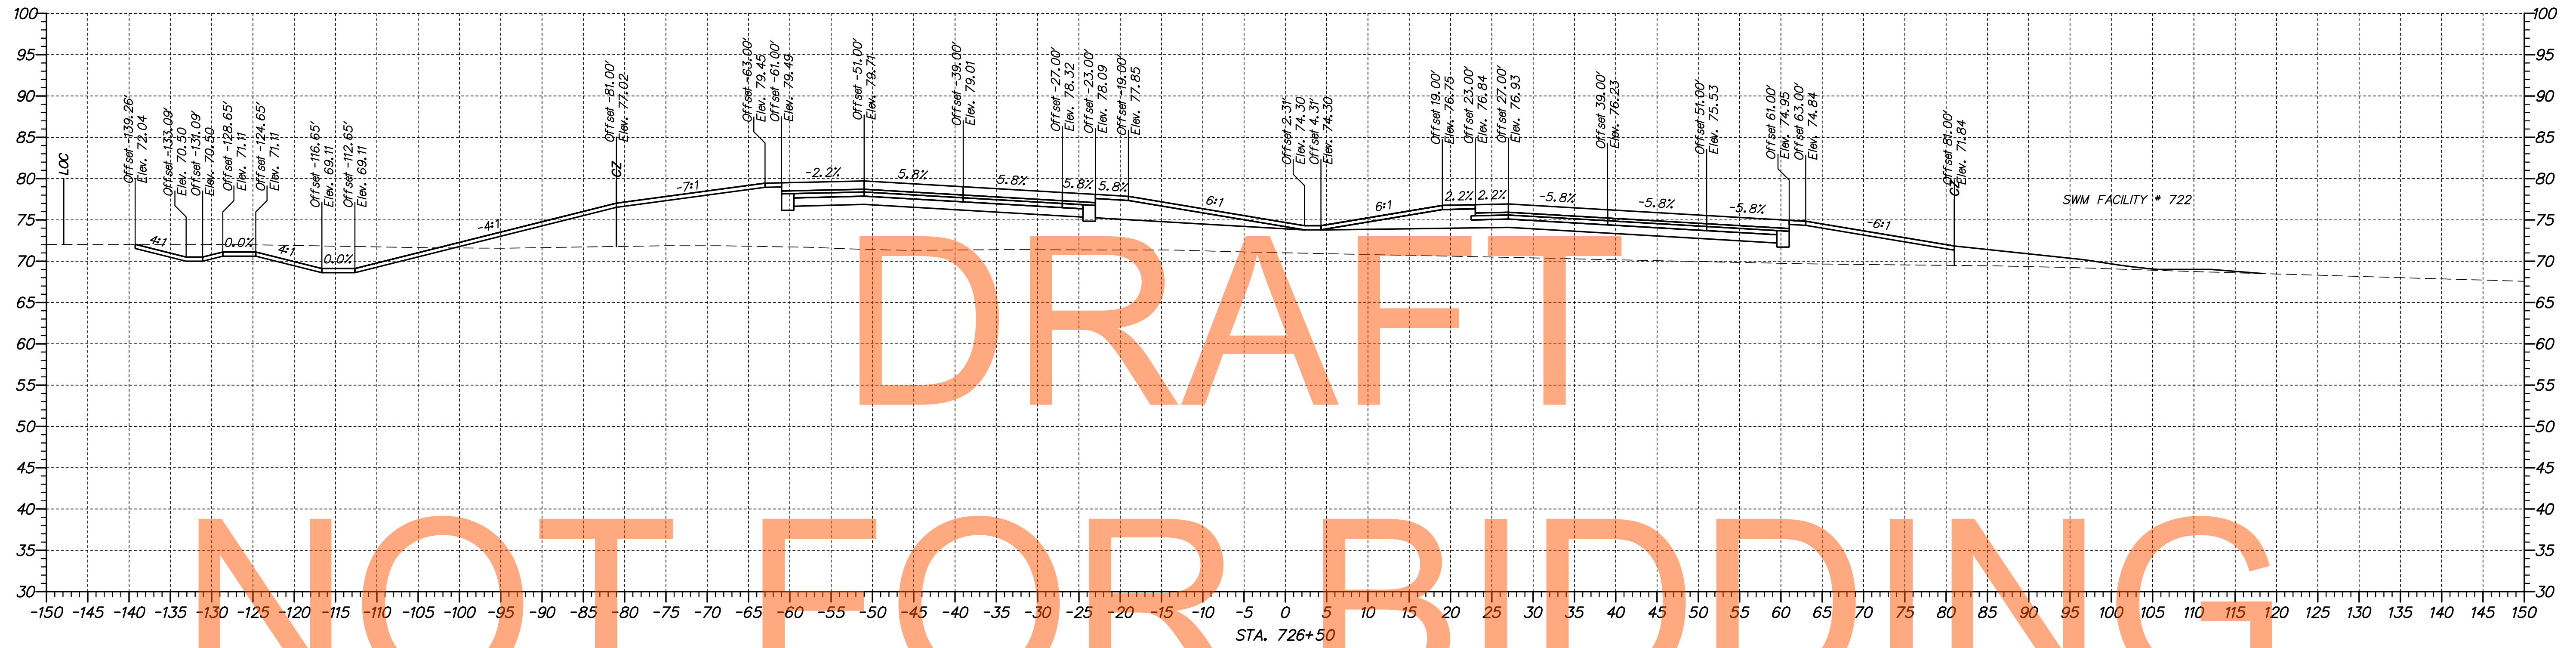

DRAFT


NOT FOR BIDDING

AUGUST 2015

p:\1653-000\semitrac\la\cead\XS002L301_LA_70900-74850.dgn 01/30/2014 10:58:11 AM



ADDENDUMS / REVISIONS	


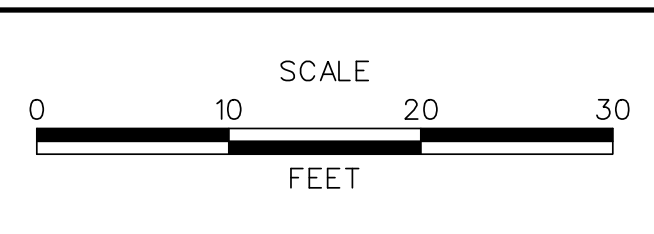


**US 301,
SR 896 TO SR 1**

CONTRACT T200911308	BRIDGE NO.
COUNTY NEW CASTLE	DESIGNED BY: MEF
	CHECKED BY: TAO

**CROSS SECTIONS
US 301 MAINLINE**

SHEET NO. 56
TOTAL SHTS. 337

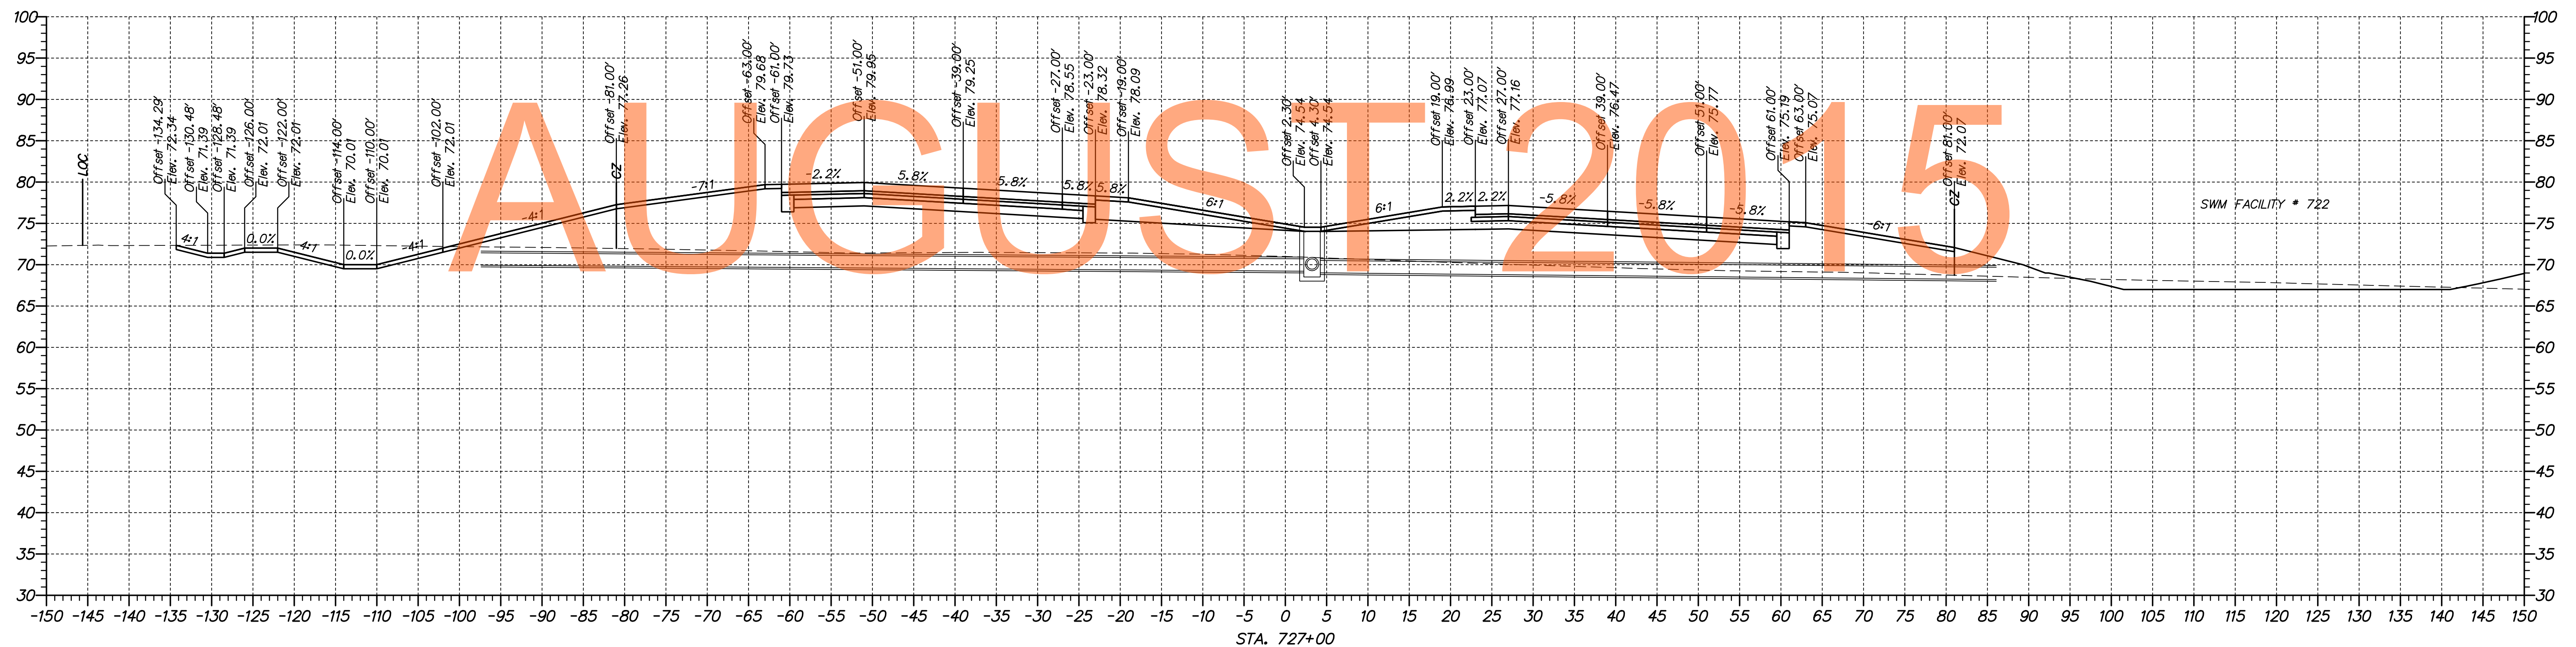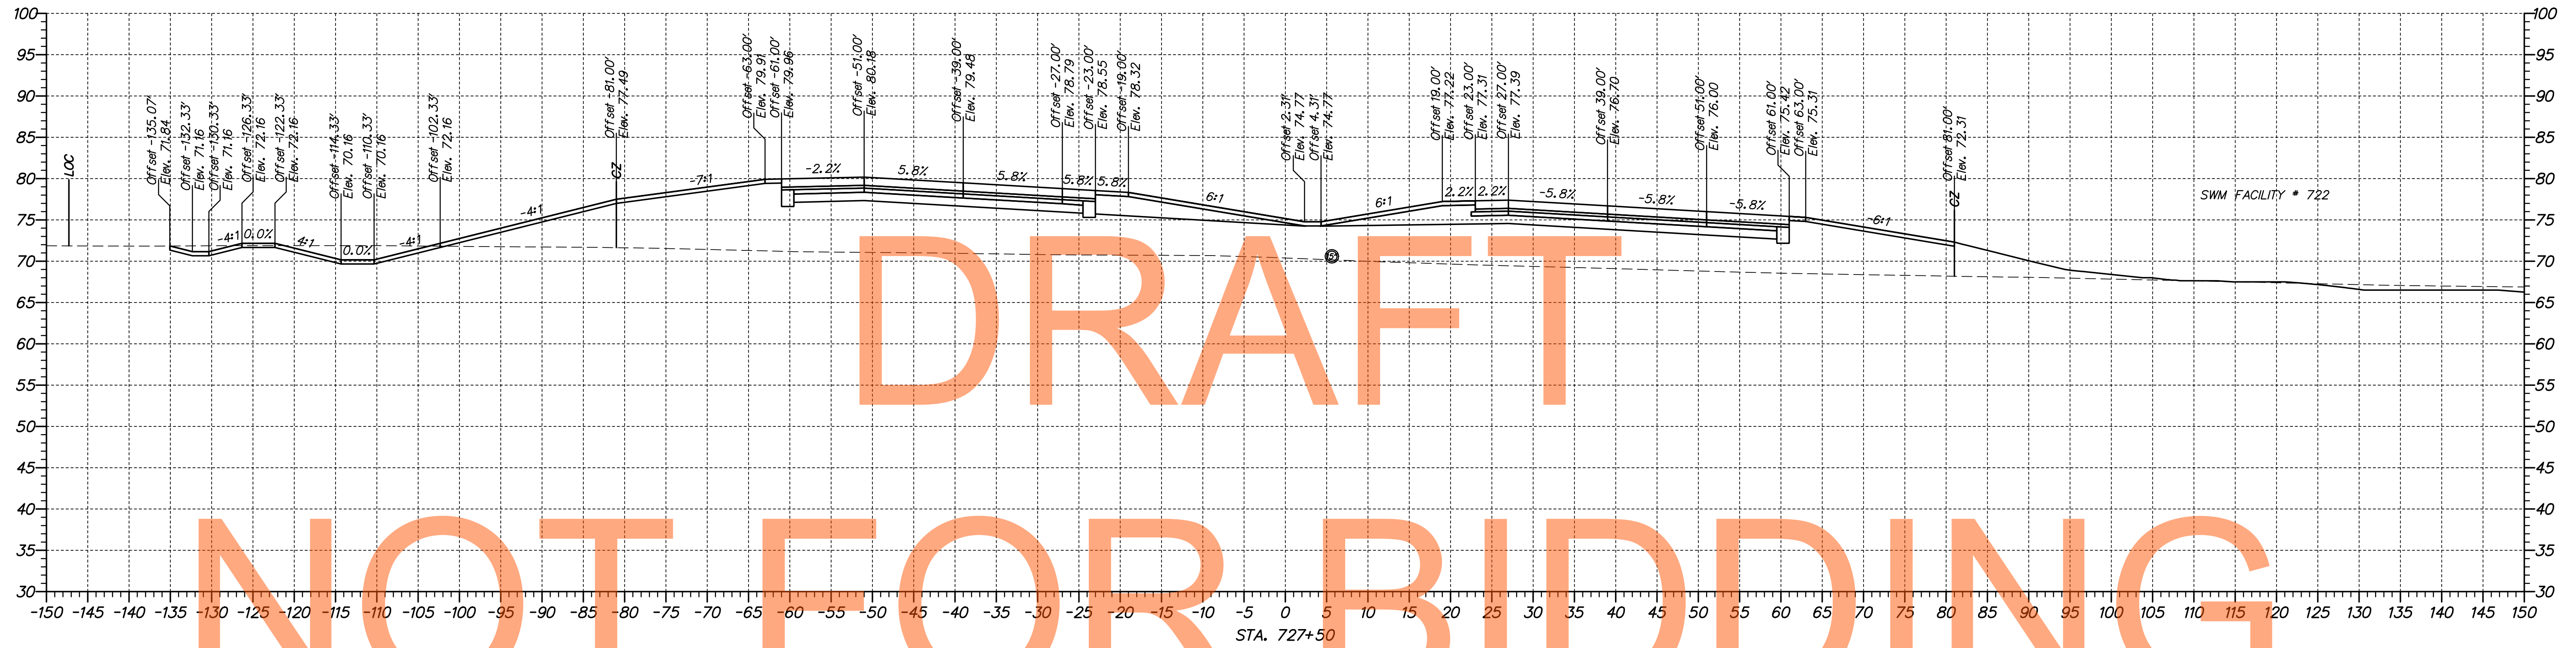

DRAFT


NOT FOR BIDDING

AUGUST 2015

p:\1653-000\semt\ct\la\cadd\XS002\301_LA_70900-74850.dgn 01/30/2014 10:16:45 AM



ADDENDUMS / REVISIONS

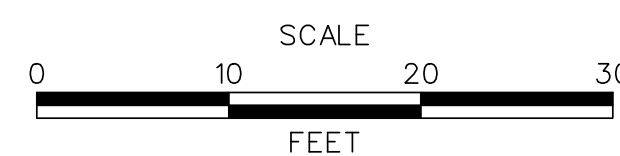

**US 301,
SR 896 TO SR 1**



CONTRACT	BRIDGE NO.
T200911308	DESIGNED BY: MEF
COUNTY	CHECKED BY: TAO
NEW CASTLE	

**CROSS SECTIONS
US 301 MAINLINE**

SHEET NO.
57
TOTAL SHTS.
337

DRAFT


NOT FOR BIDDING

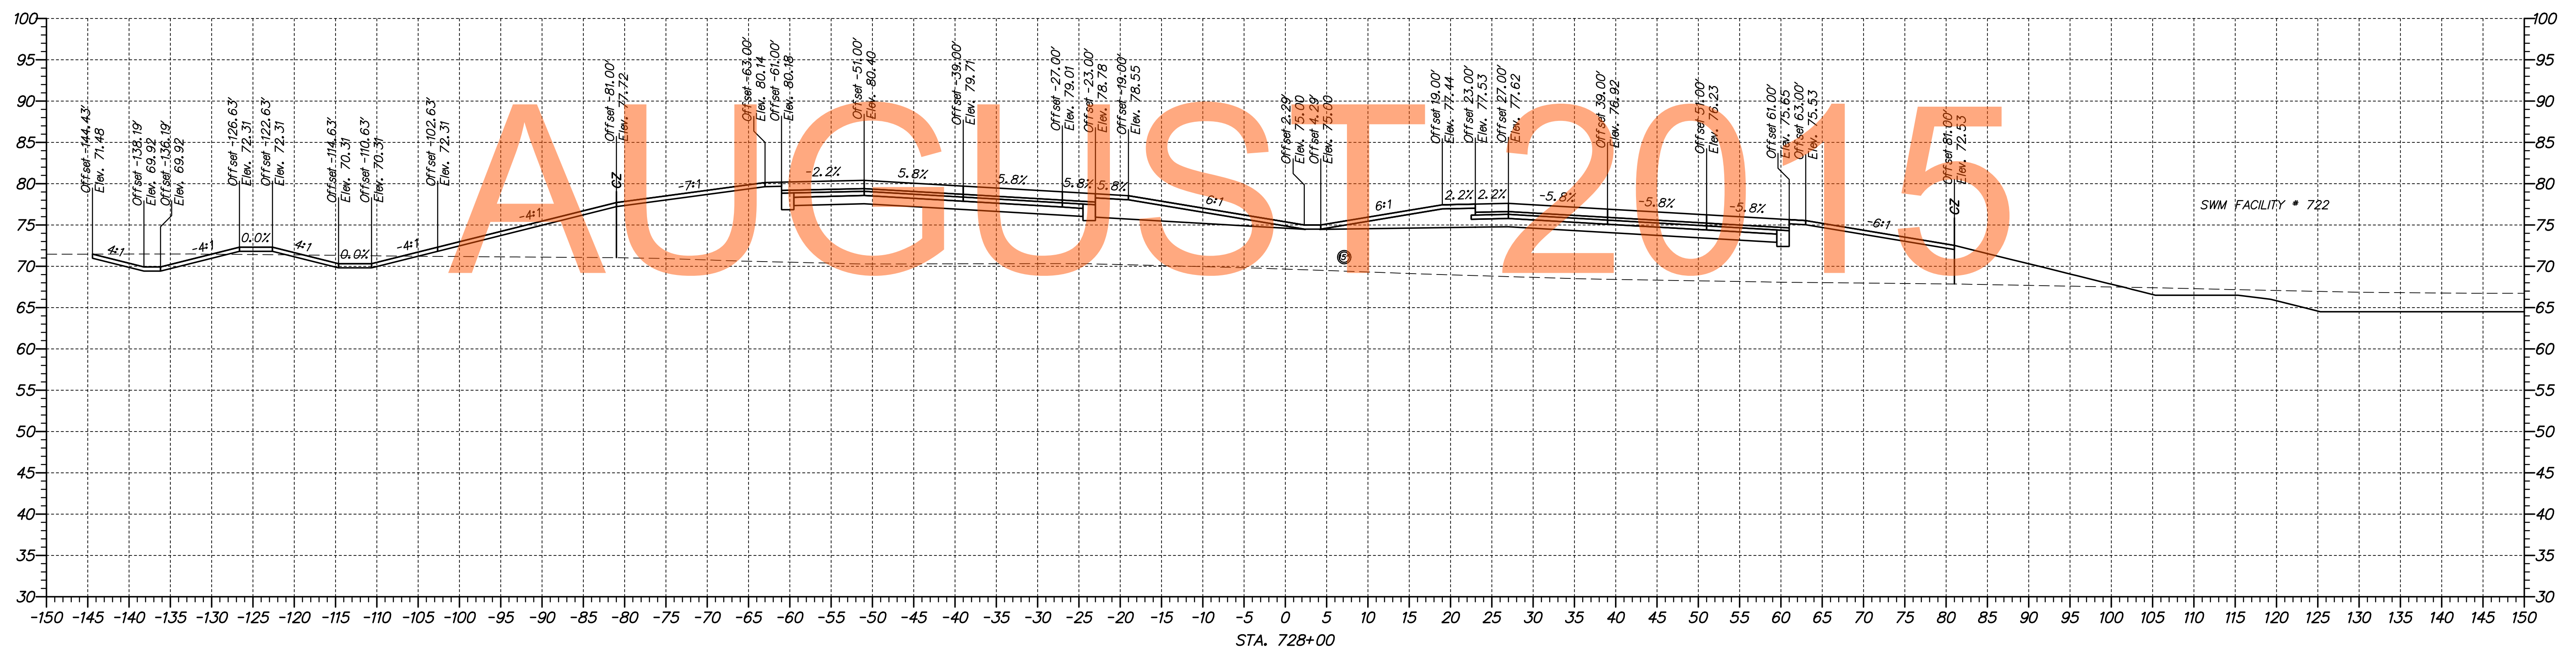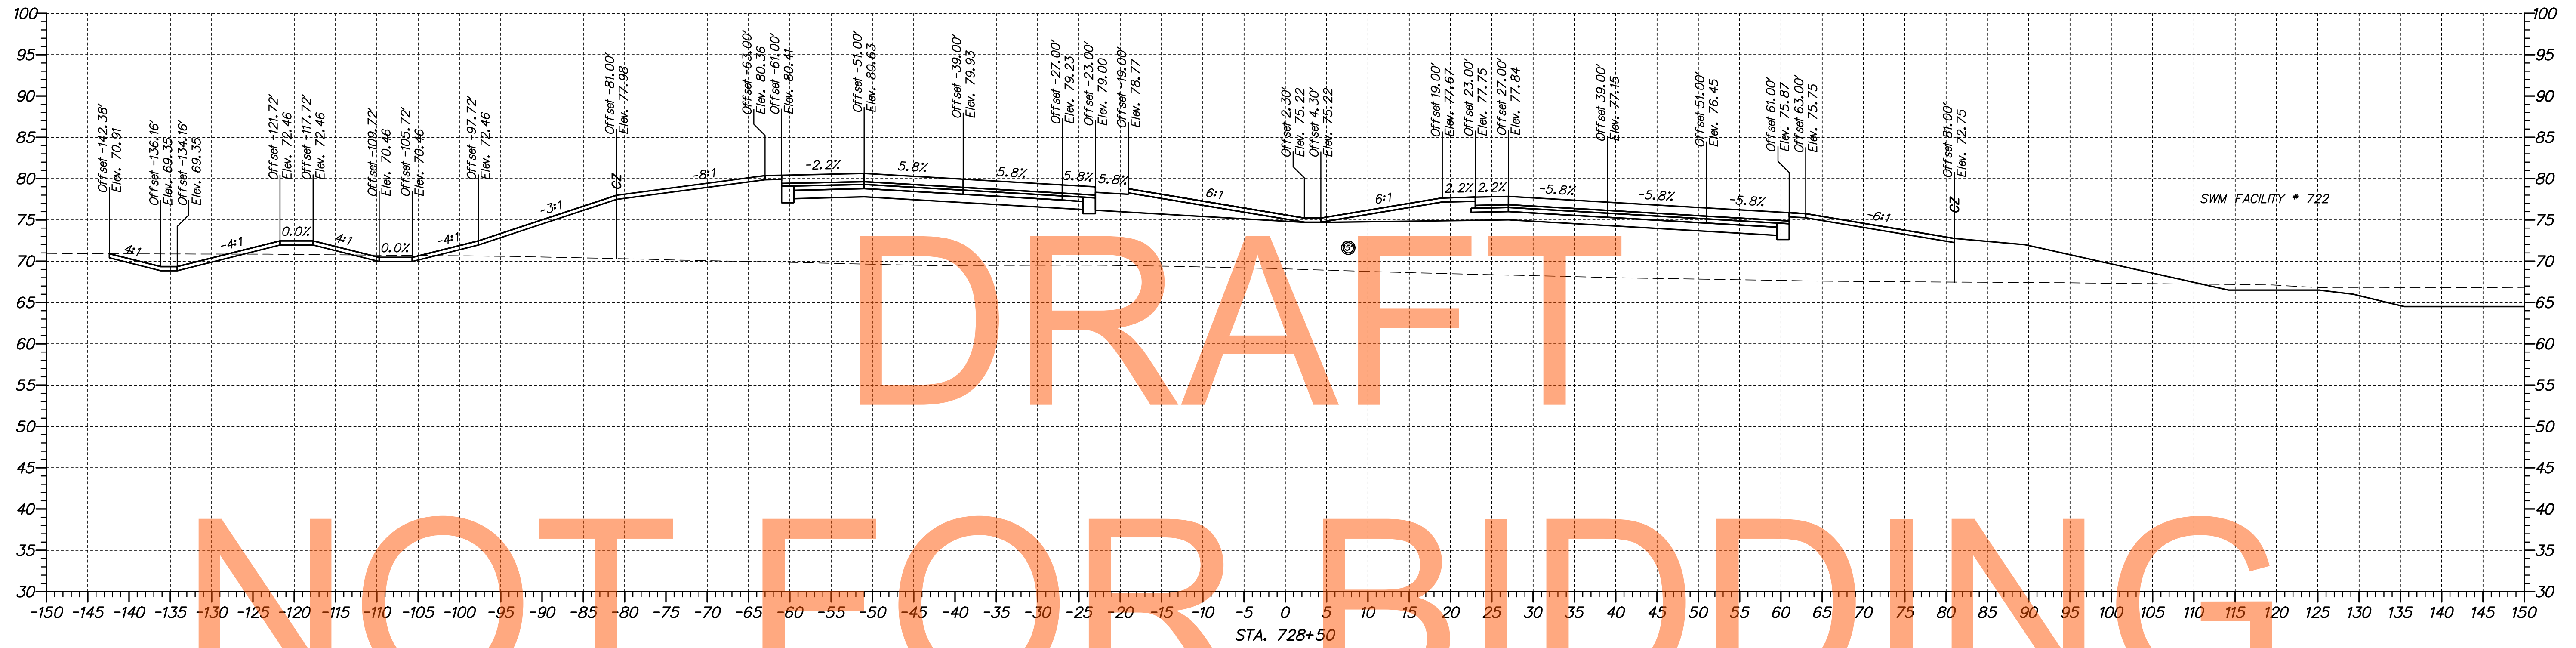

p:\1653-000\semitect\la\cadd\XS002\301_LA_70900-74850.dgn
 09/30/2014 10:08:55 AM



ADDENDUMS / REVISIONS	

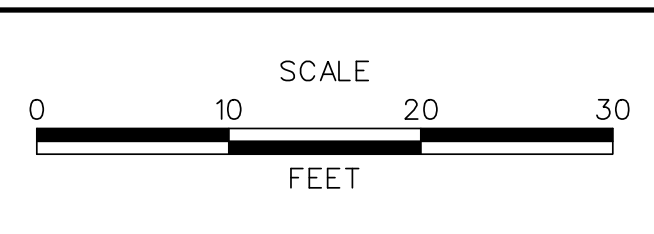

**US 301,
SR 896 TO SR 1**



CONTRACT T200911308	BRIDGE NO.
COUNTY NEW CASTLE	DESIGNED BY: MEF
	CHECKED BY: TAO

**CROSS SECTIONS
US 301 MAINLINE**

SHEET NO. 58
TOTAL SHTS. 337

DRAFT


NOT FOR BIDDING

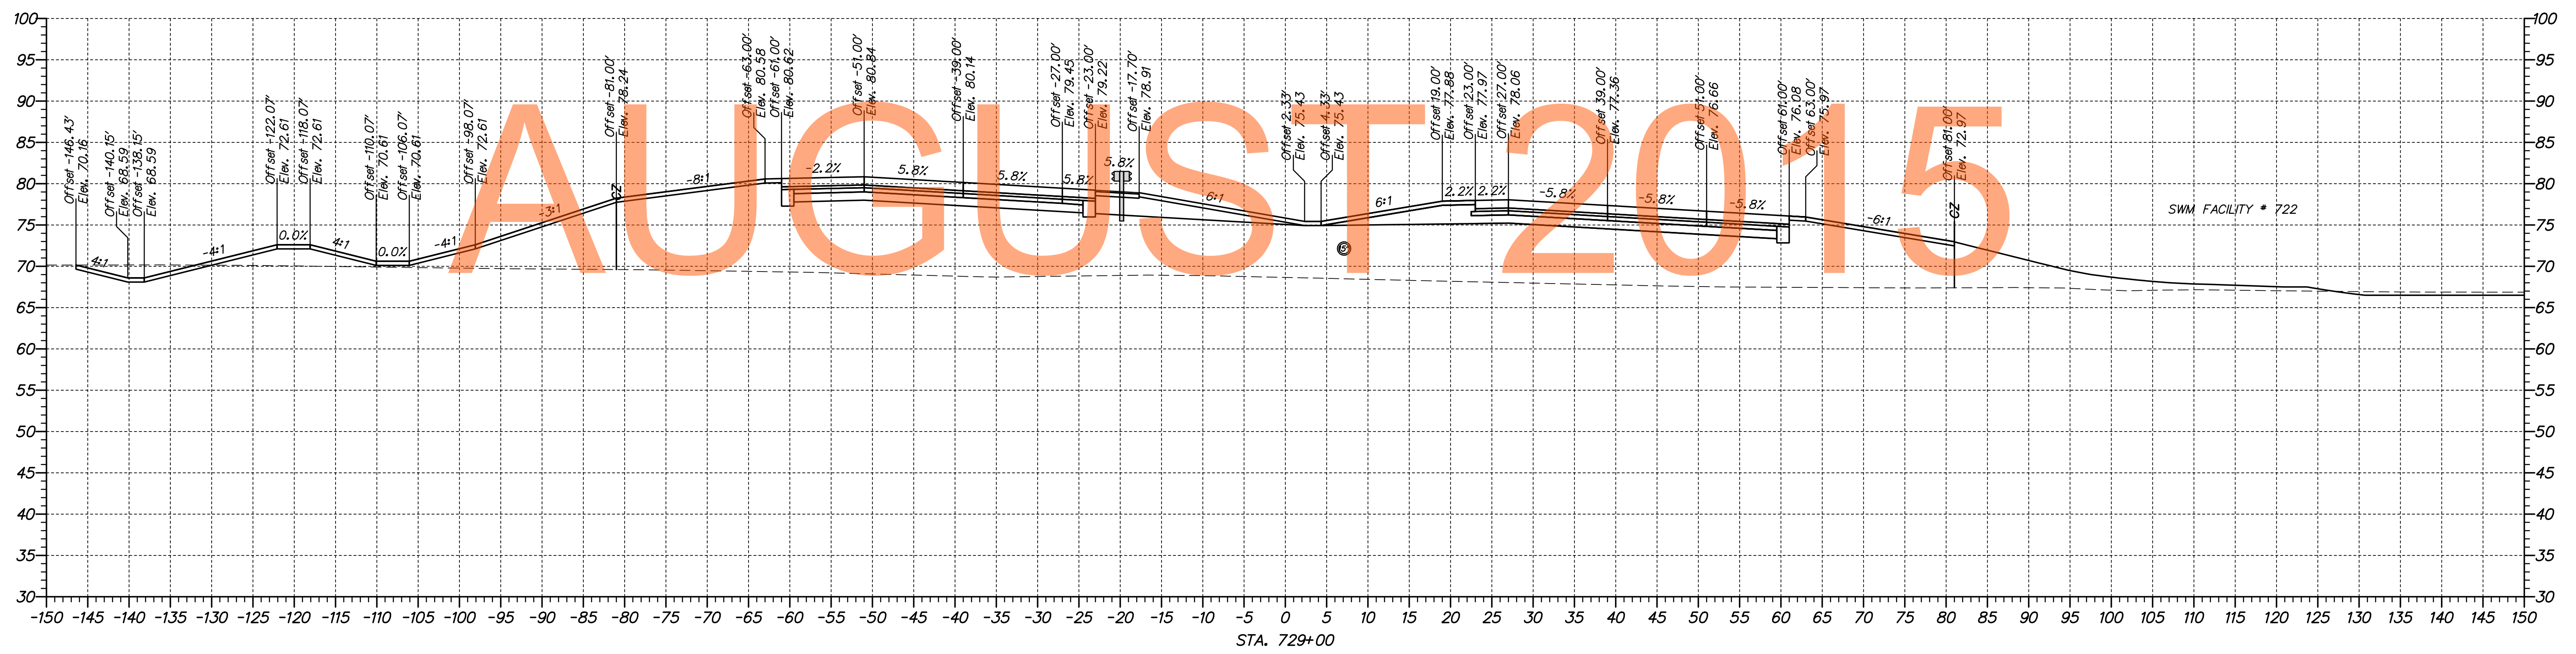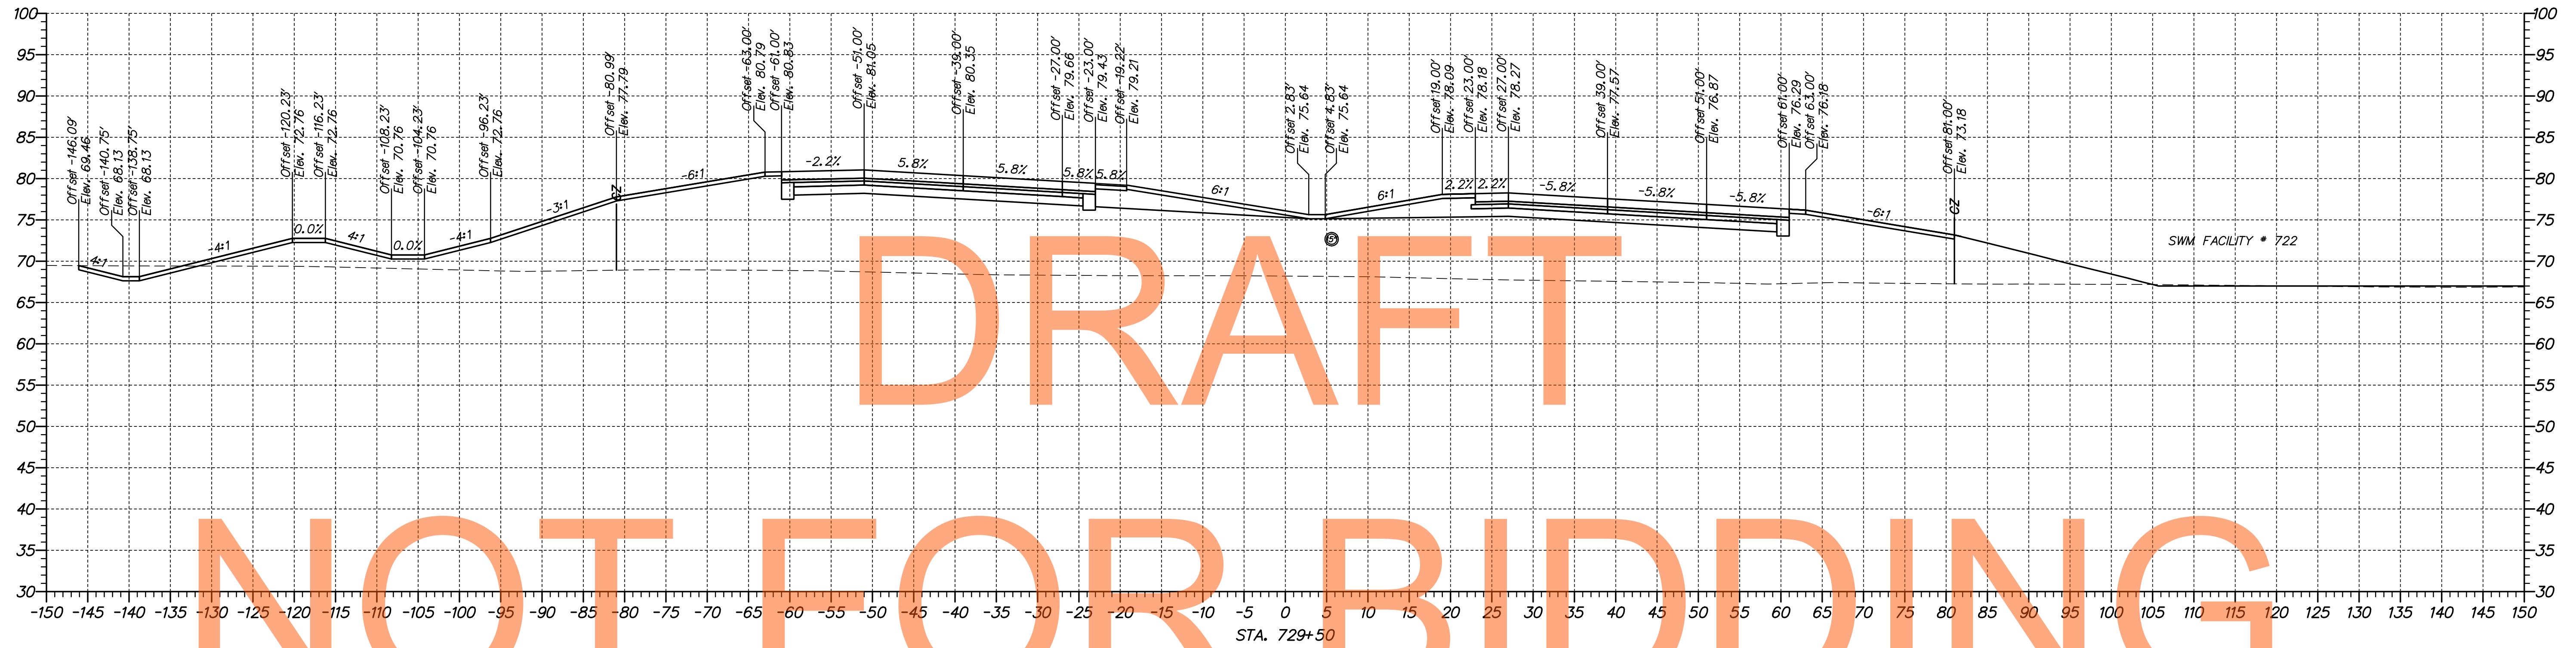

p:\1653-000\sect\sect\1a\cadd\XS002\301_LA_70900-74850.dgn
 07/30/2014 10:16:16 AM



ADDENDUMS / REVISIONS	

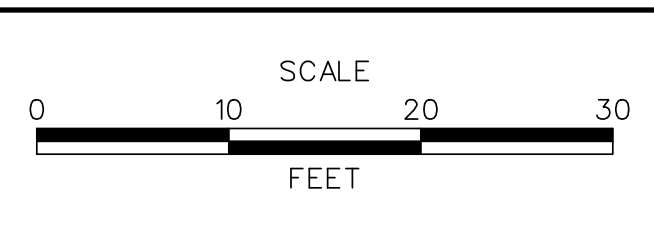

**US 301,
SR 896 TO SR 1**



CONTRACT T200911308	BRIDGE NO.
COUNTY NEW CASTLE	DESIGNED BY: MEF
	CHECKED BY: TAO

**CROSS SECTIONS
US 301 MAINLINE**

SHEET NO. 59
TOTAL SHTS. 337

DRAFT


NOT FOR BIDDING

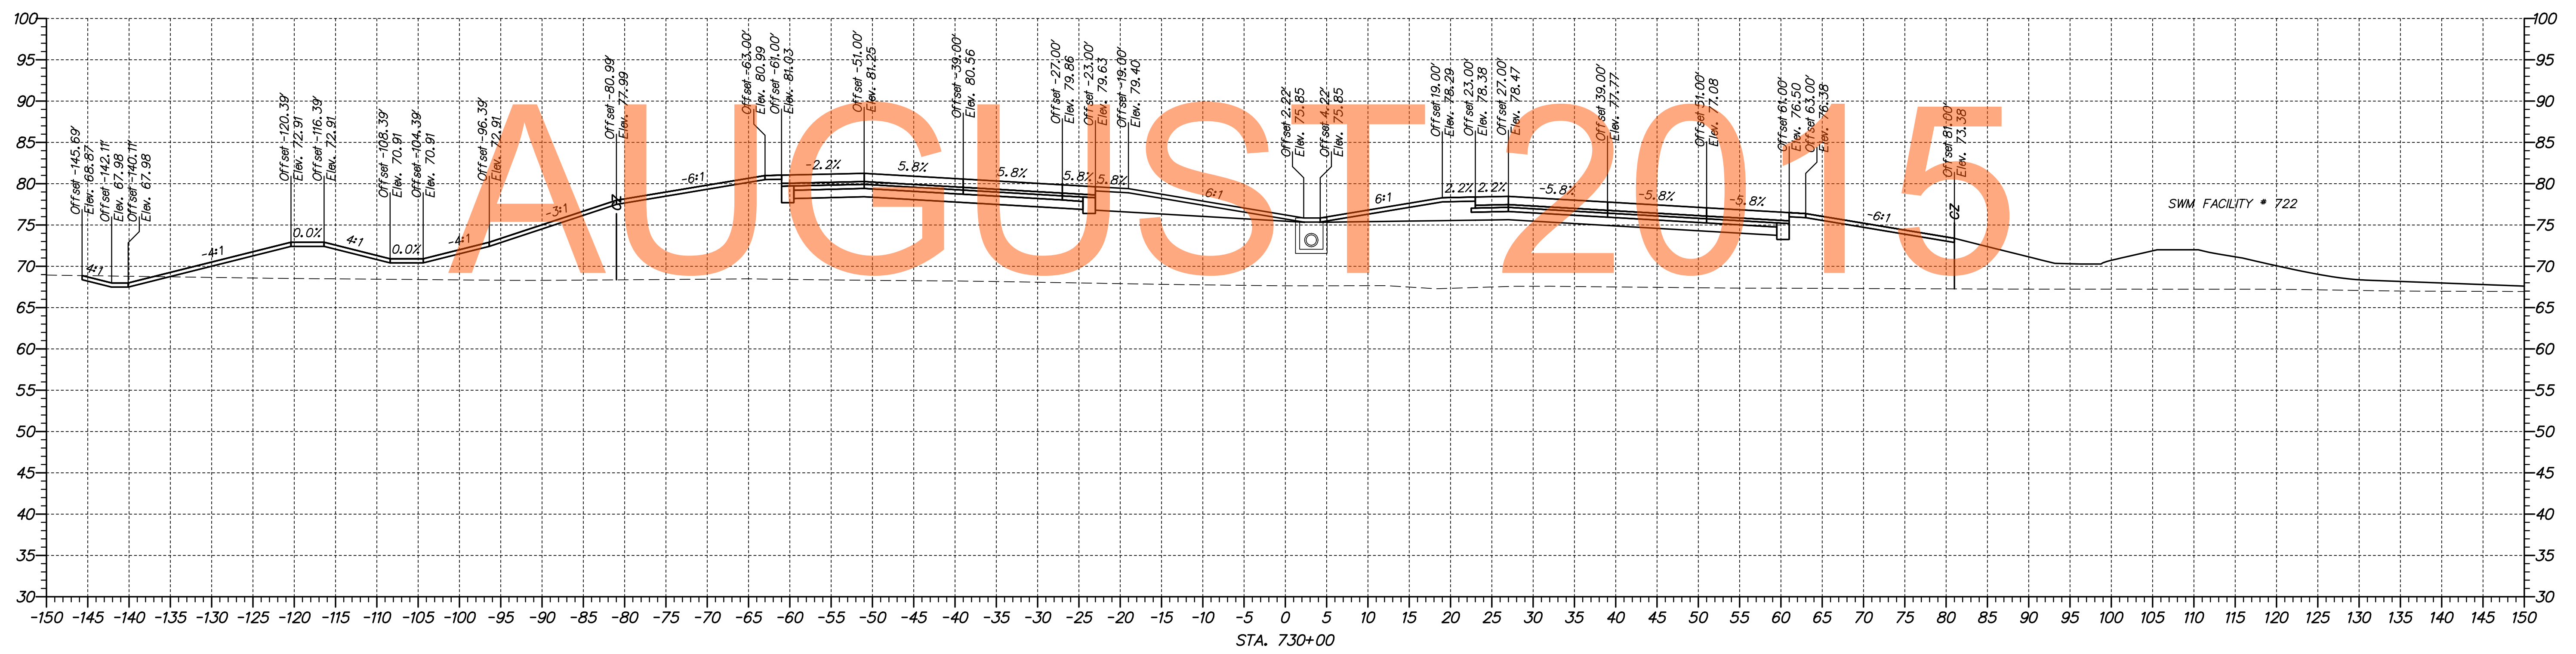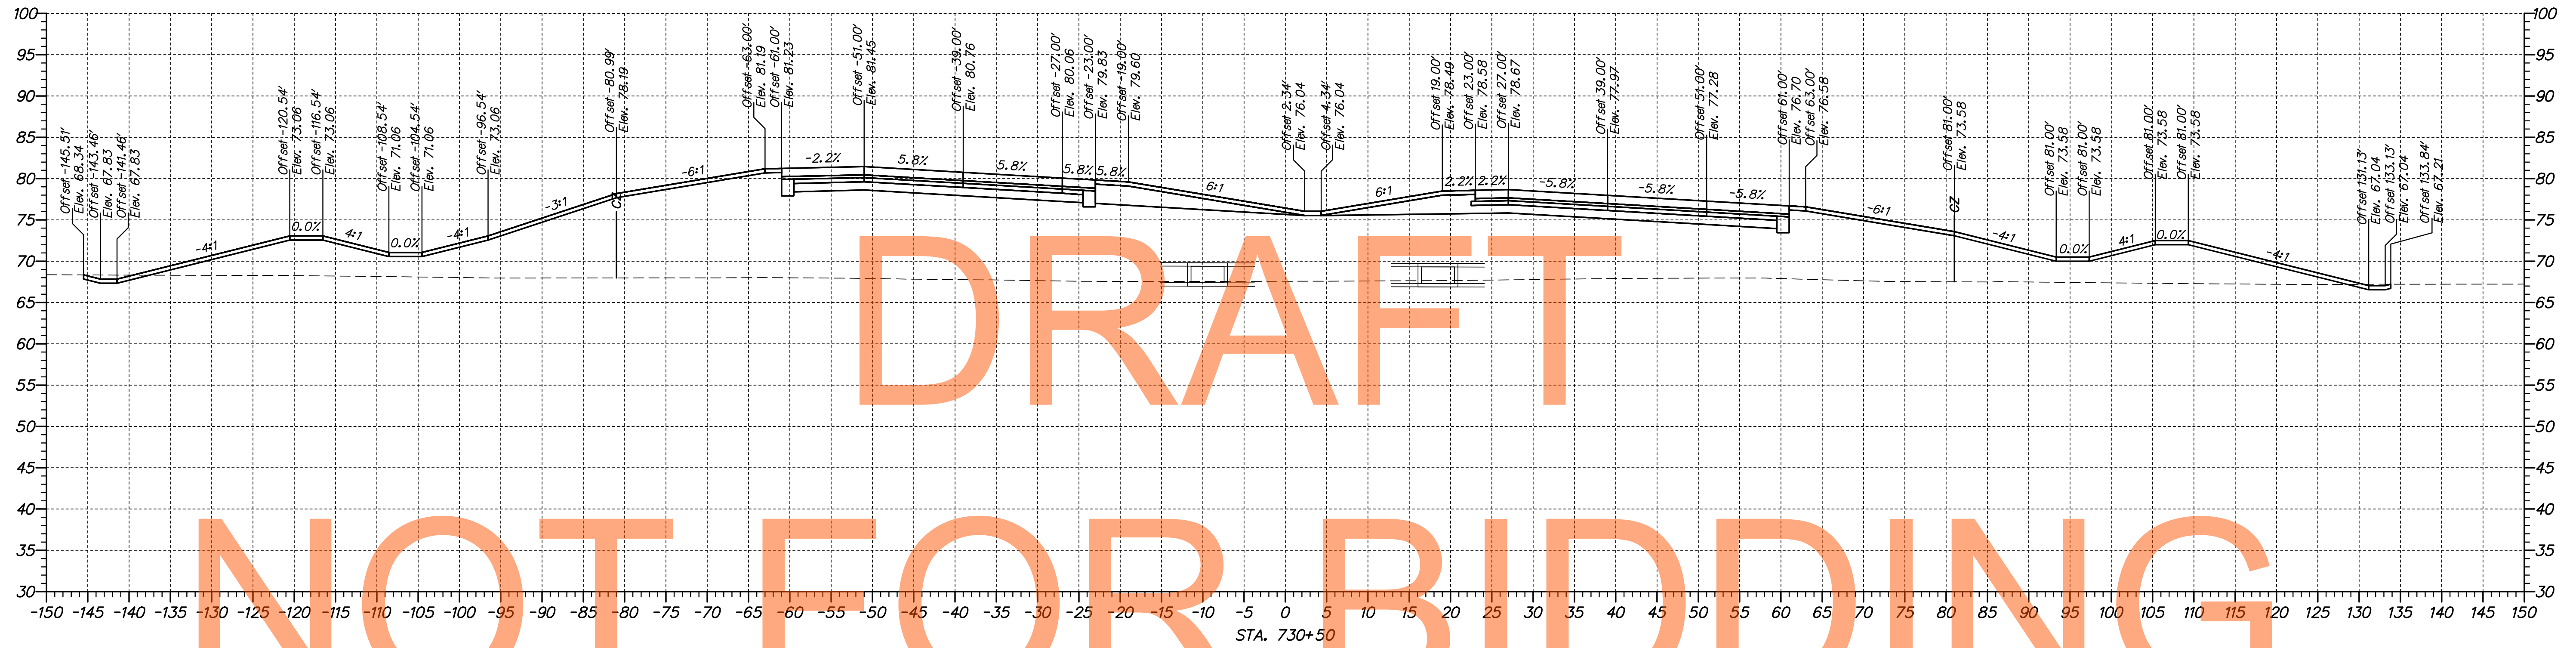

p:\1653-000\semitrac\la\cadd\XS002\301_LA_70900-74850.dgn
 09/30/2014 10:16:53 AM



ADDENDUMS / REVISIONS	

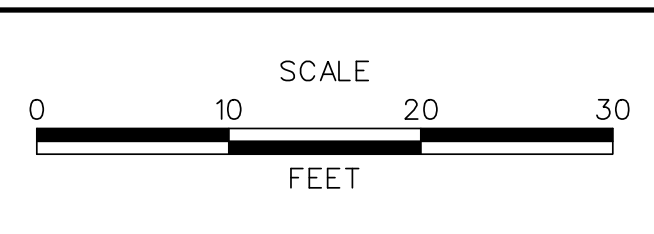

**US 301,
SR 896 TO SR 1**



CONTRACT T200911308	BRIDGE NO.
COUNTY NEW CASTLE	DESIGNED BY: MEF
	CHECKED BY: TAO

**CROSS SECTIONS
US 301 MAINLINE**

SHEET NO. 60
TOTAL SHTS. 337

DRAFT


NOT FOR BIDDING

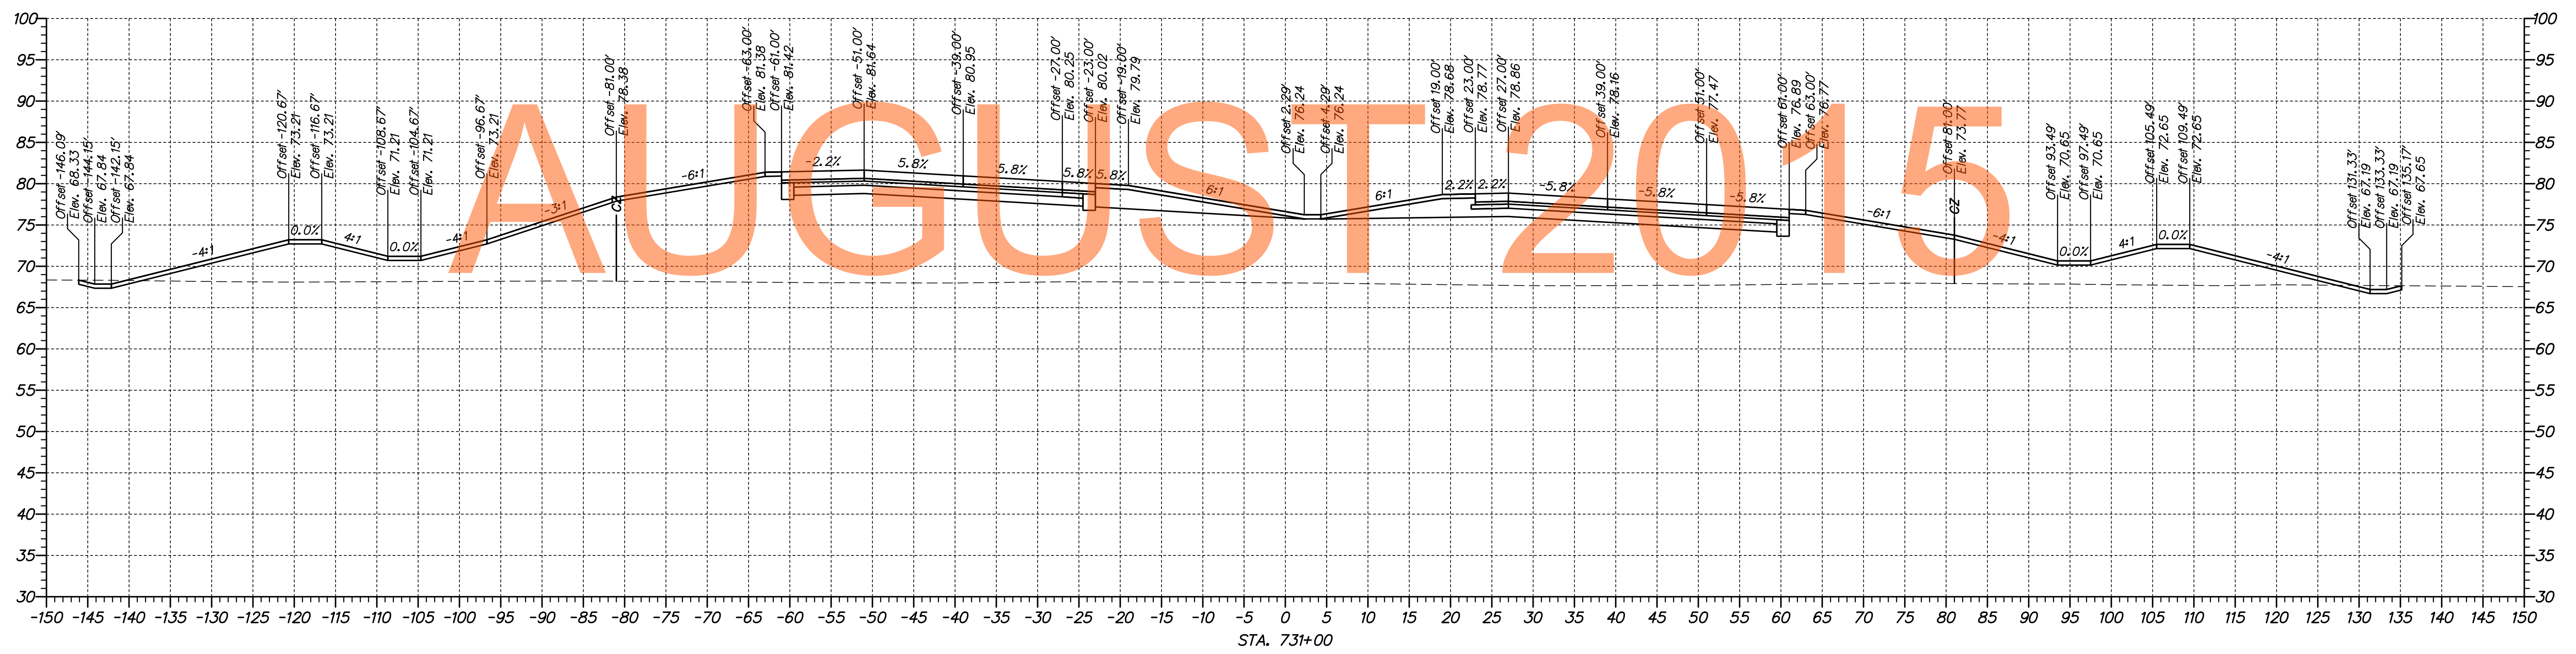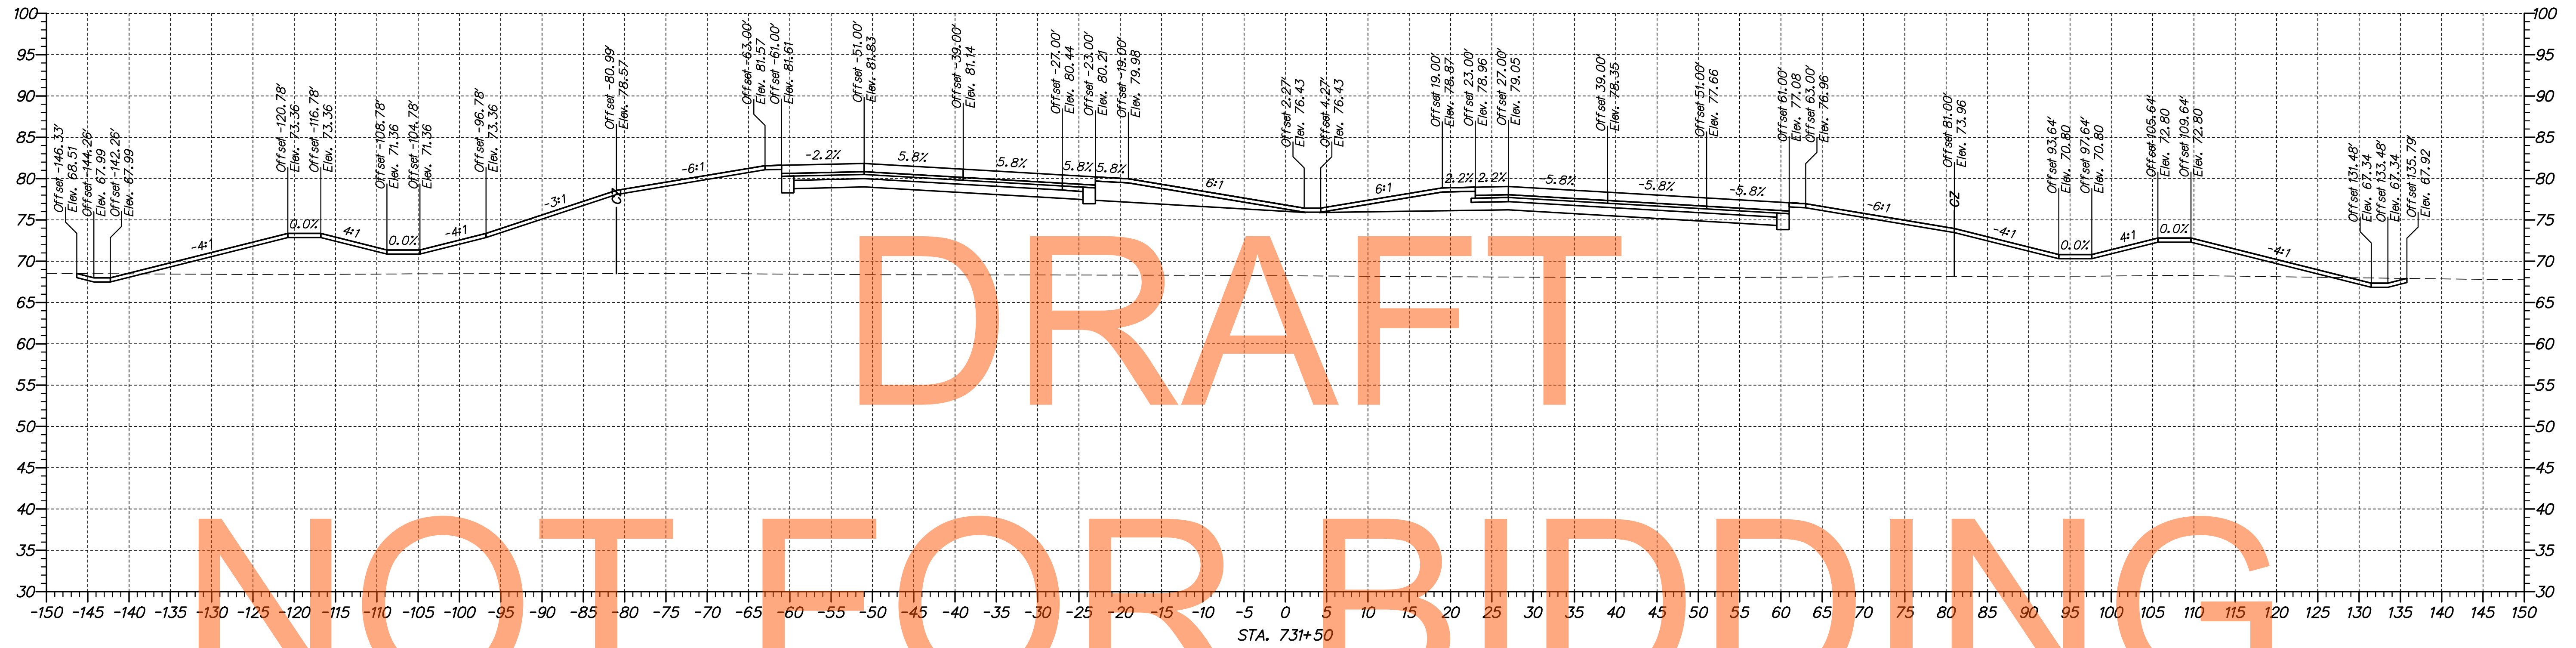

p:\1653-000\sect\sect\la\cead\XS002\301_LA_70900-74850.dgn
 09/30/2014 10:16:53 AM



ADDENDUMS / REVISIONS	

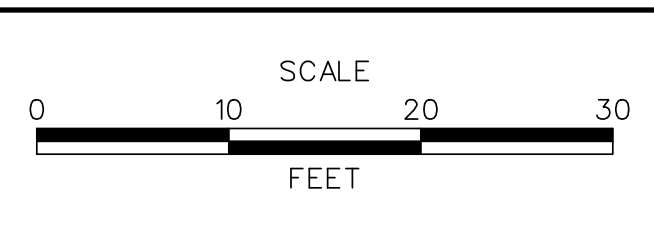

**US 301,
SR 896 TO SR 1**



CONTRACT T200911308	BRIDGE NO.
COUNTY NEW CASTLE	DESIGNED BY: MEF
	CHECKED BY: TAO

**CROSS SECTIONS
US 301 MAINLINE**

SHEET NO. 61
TOTAL SHTS. 337

DRAFT


NOT FOR BIDDING

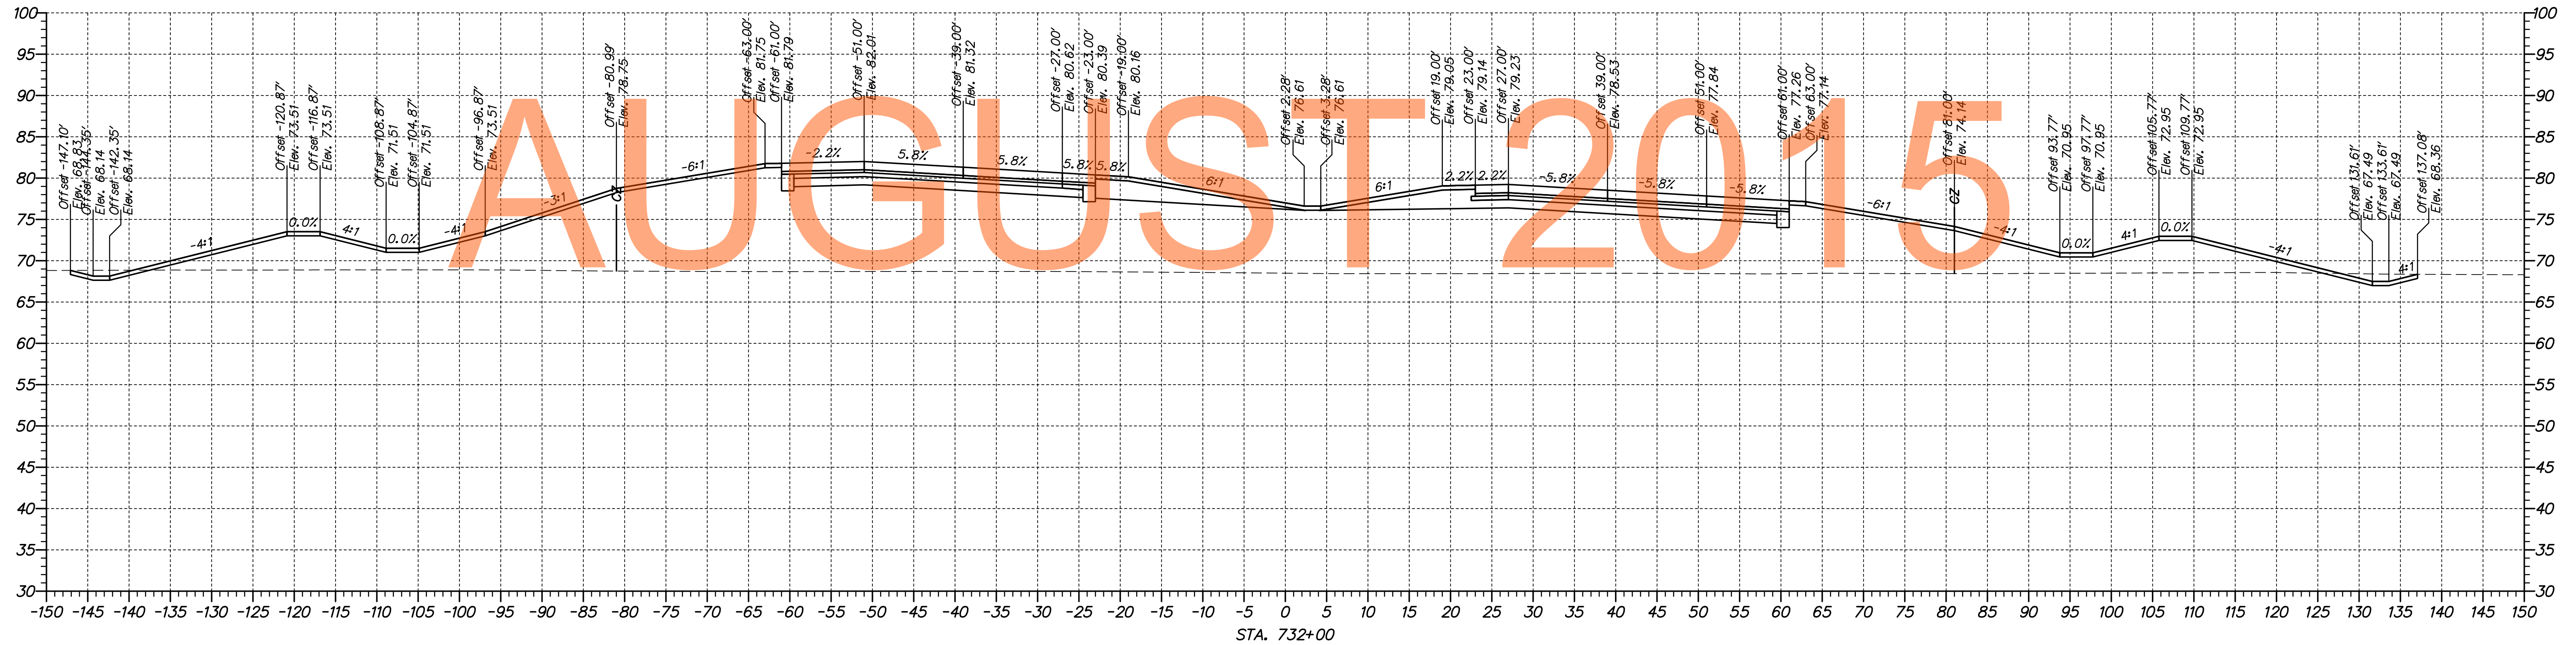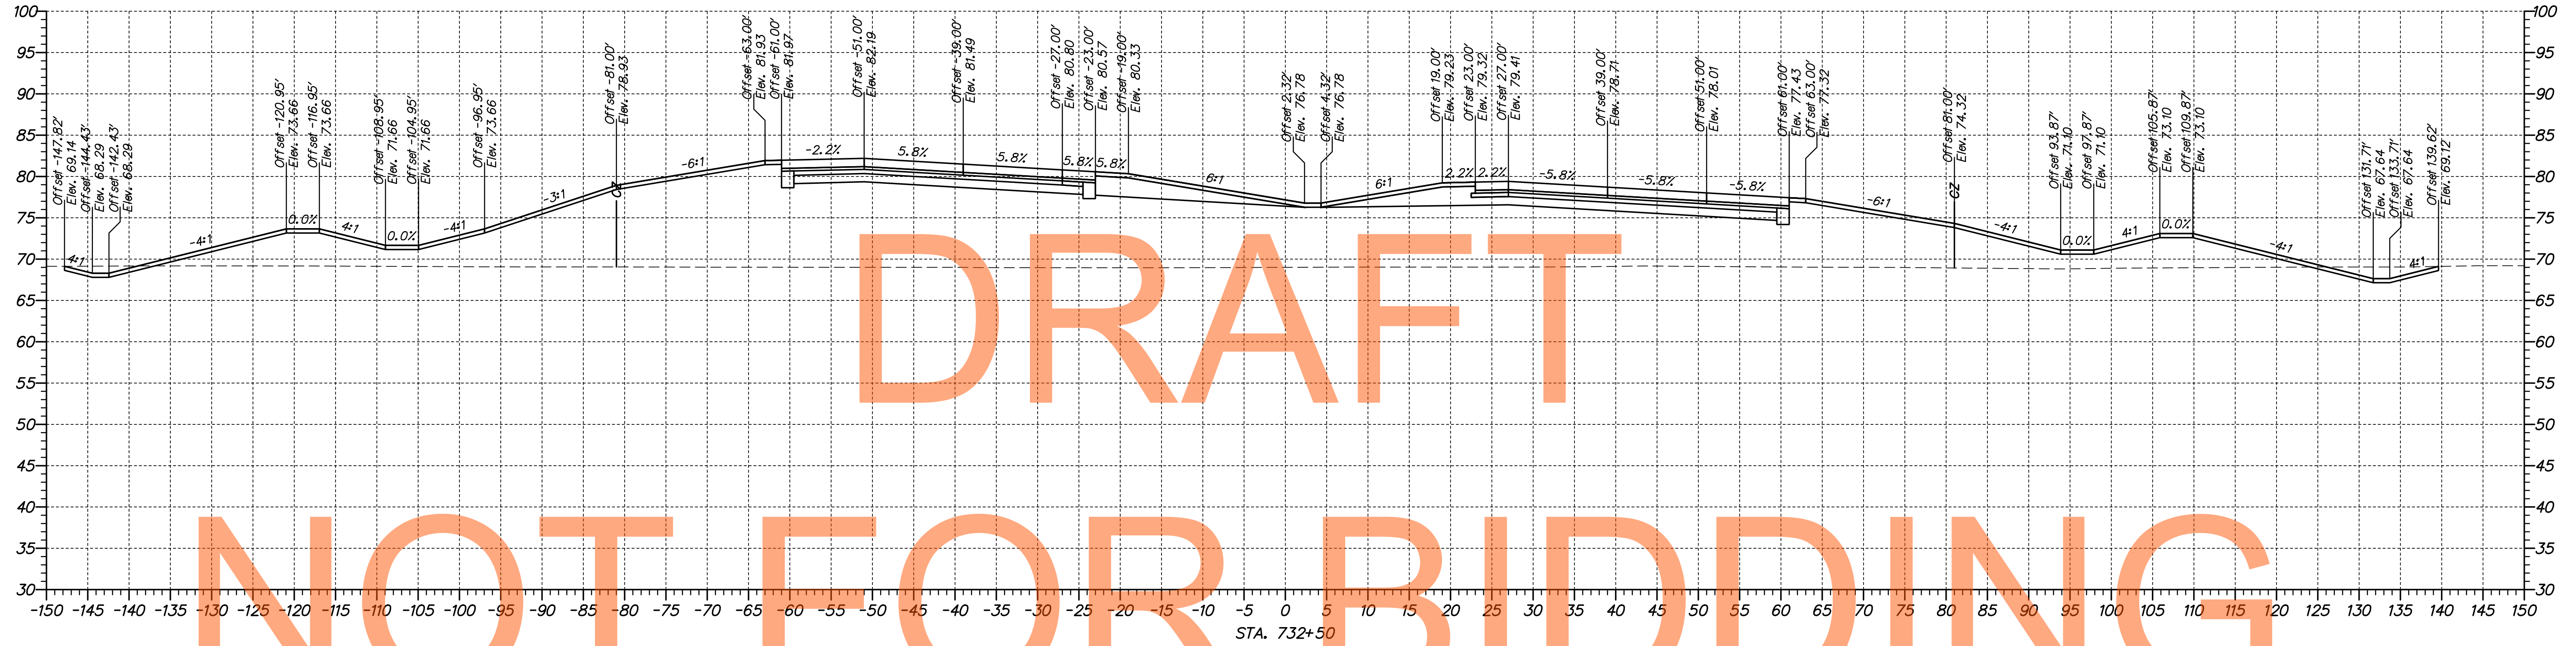

nc:\653-000\semitract\la\cadd\XS002\301_LA_70900-74850.dgn 10/30/2014 10:16:56 AM



ADDENDUMS / REVISIONS

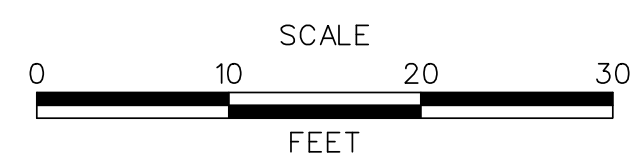

US 301,
SR 896 TO SR 1



CONTRACT	BRIDGE NO.
T200911308	DESIGNED BY: MEF
COUNTY	CHECKED BY: TAO
NEW CASTLE	

CROSS SECTIONS
US 301 MAINLINE

SHEET NO.
62
TOTAL SHTS.
337

DRAFT


NOT FOR BIDDING

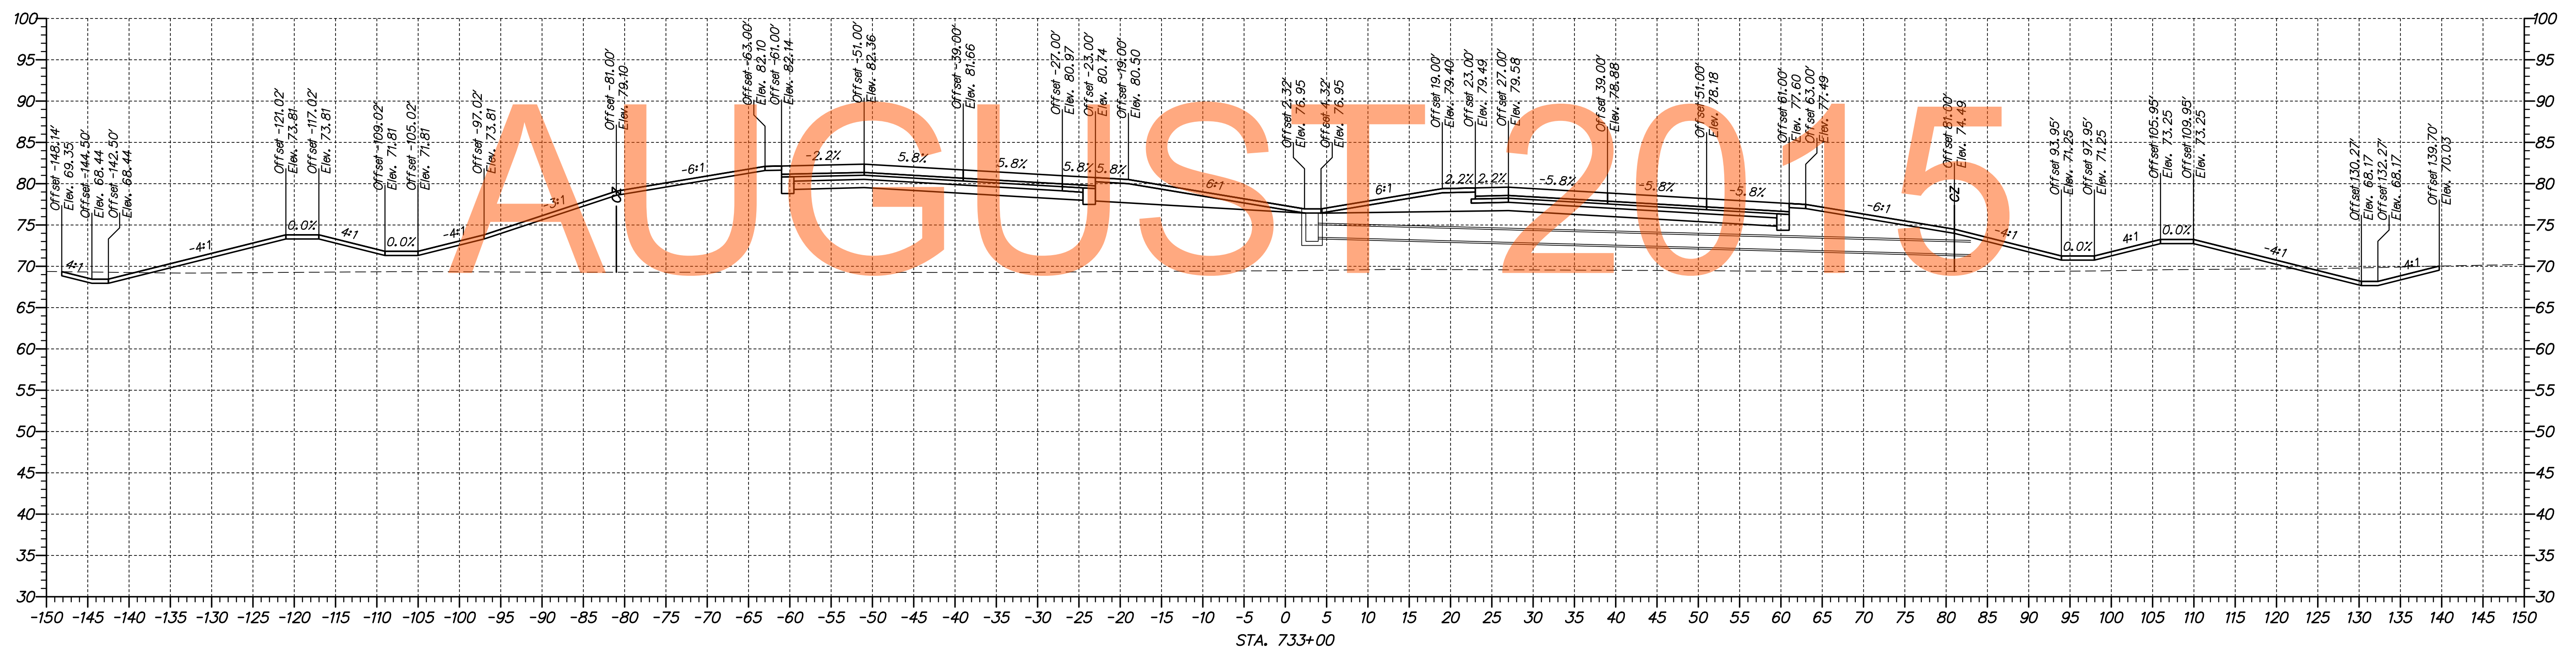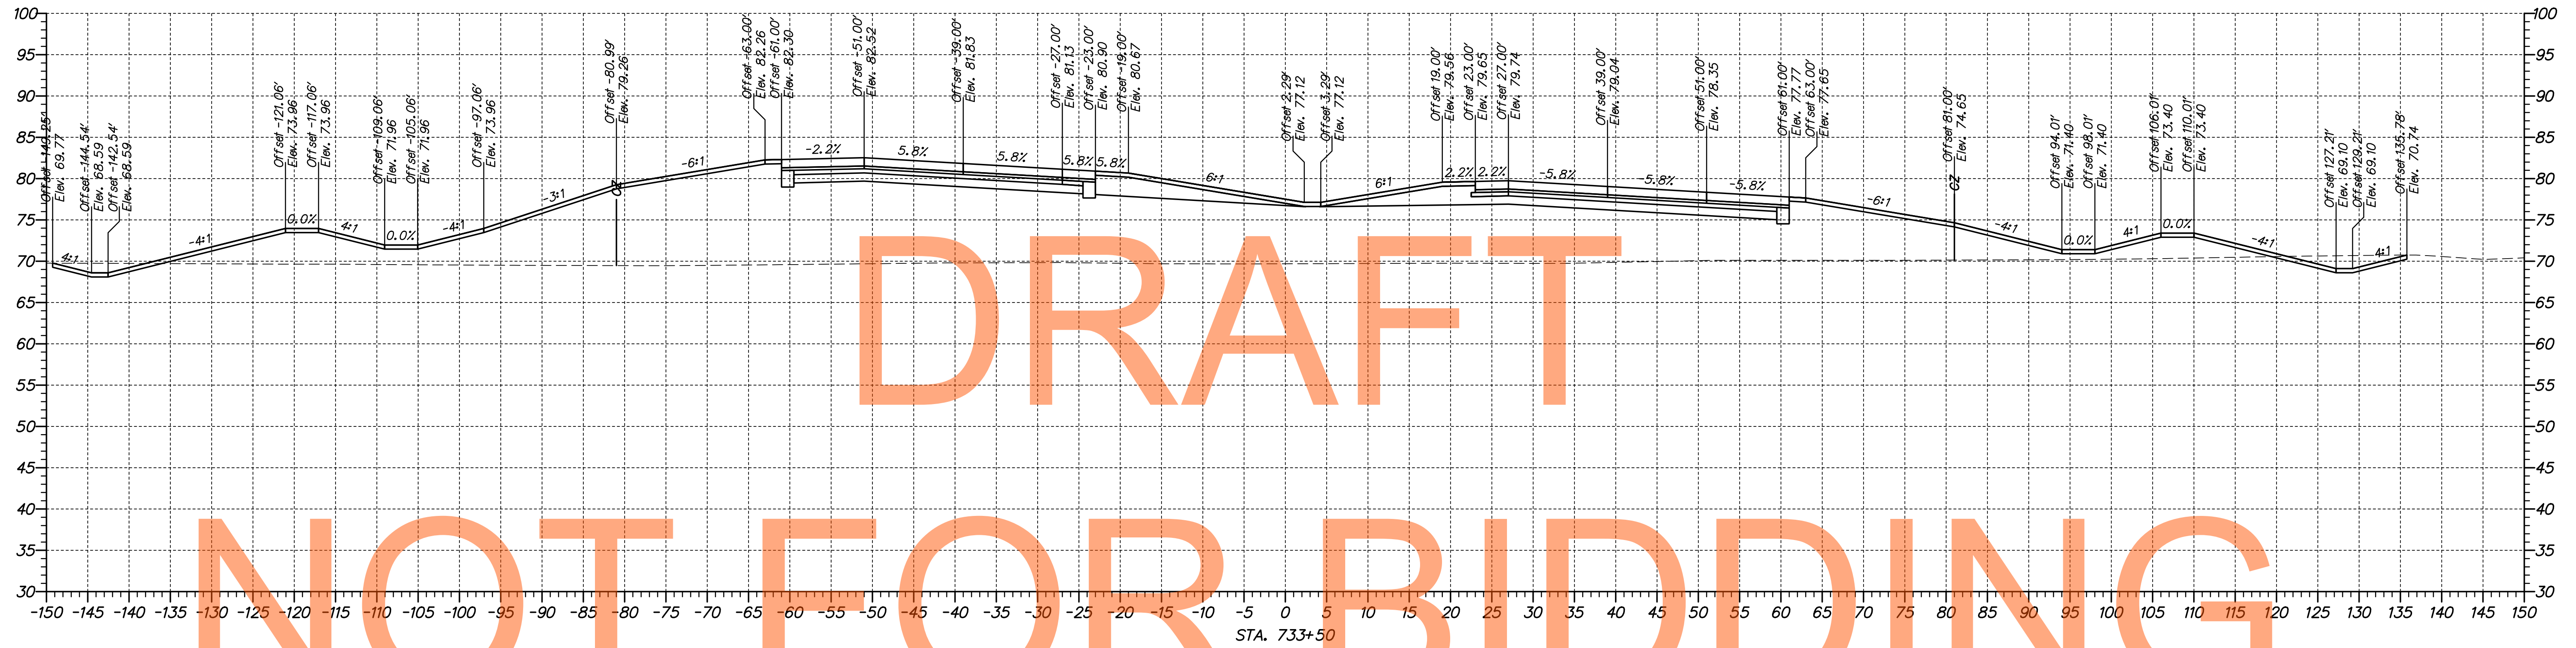

p:\31653-000\semitract\la\cead\XS002\301_LA_70900-74850.dgn 10/30/2014 10:16:53 AM



ADDENDUMS / REVISIONS	

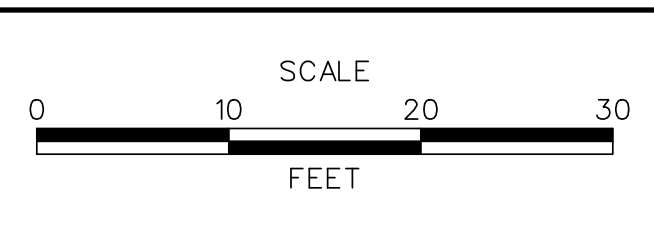

**US 301,
SR 896 TO SR 1**



CONTRACT T200911308	BRIDGE NO.
COUNTY NEW CASTLE	DESIGNED BY: MEF
	CHECKED BY: TAO

**CROSS SECTIONS
US 301 MAINLINE**


SHEET NO. 63
TOTAL SHTS. 337

DRAFT


NOT FOR BIDDING

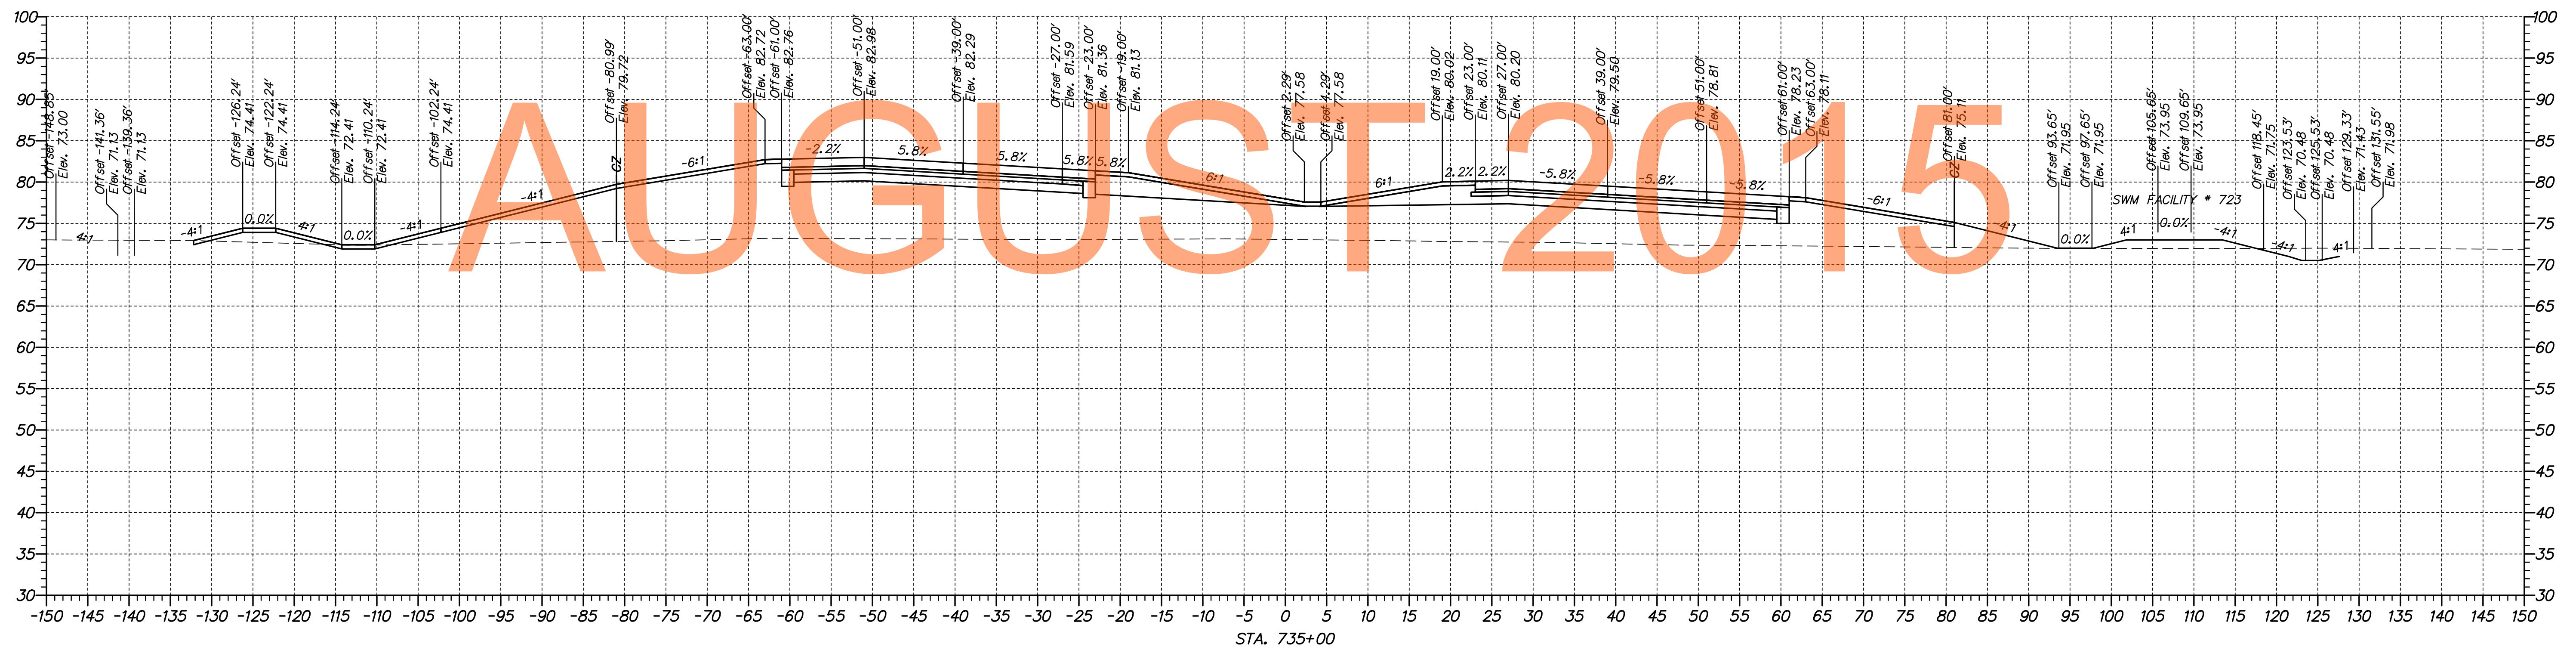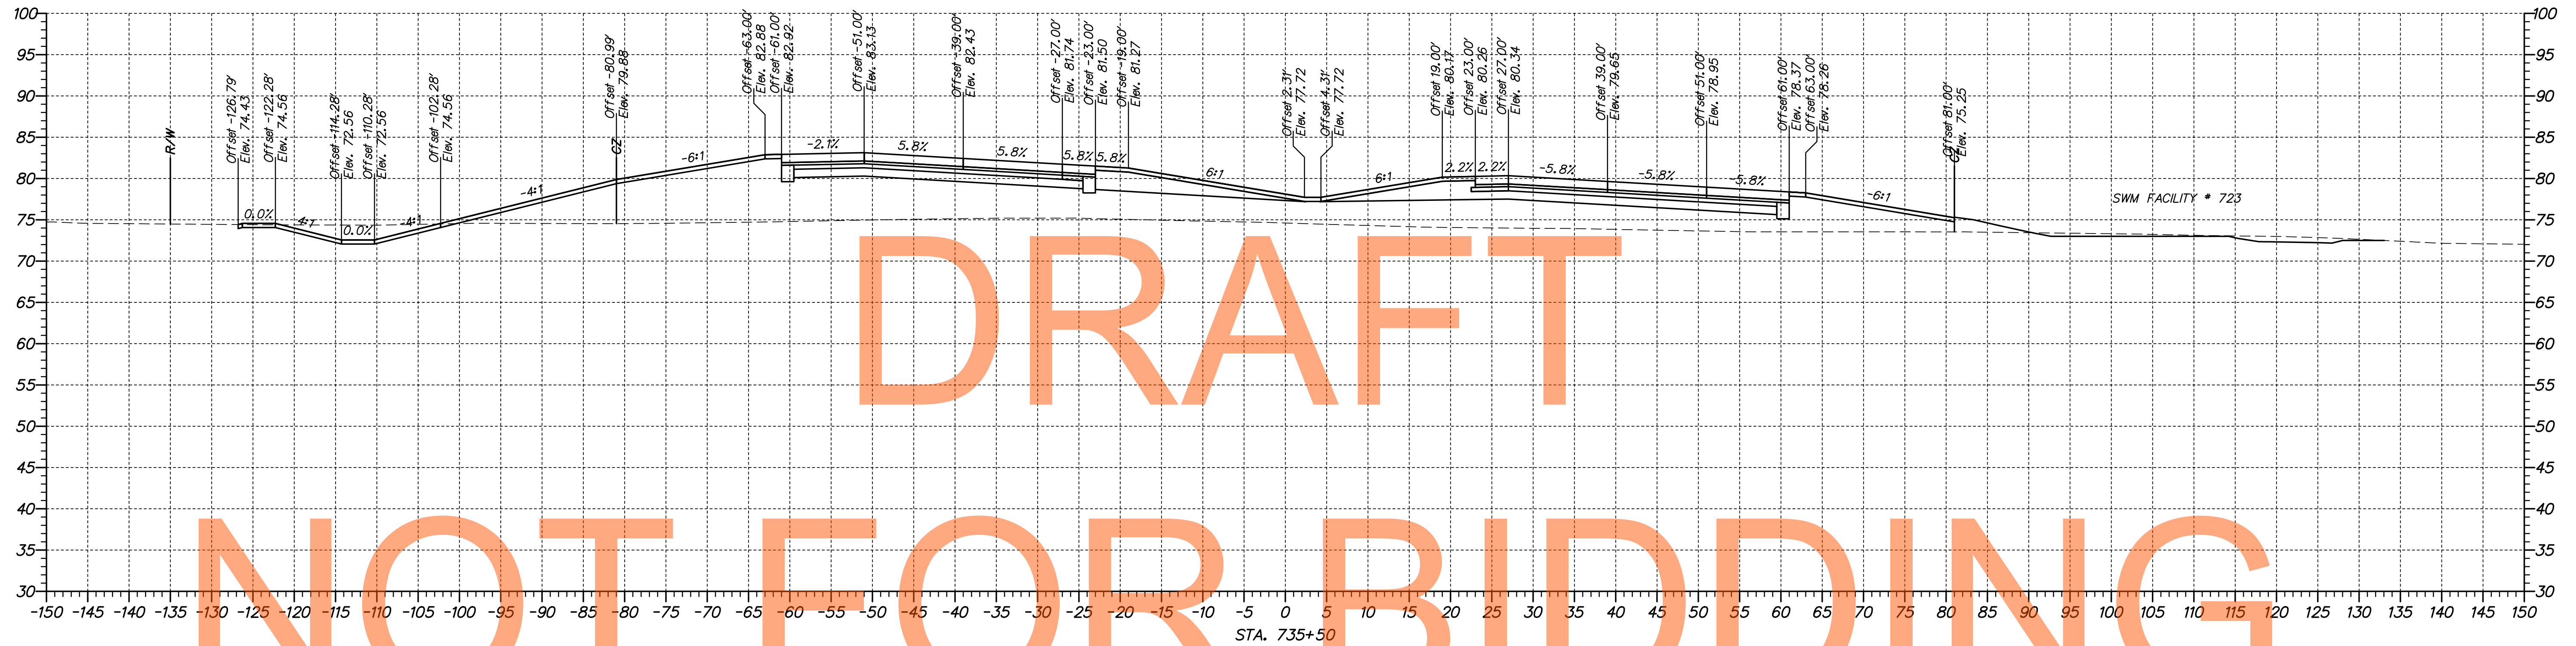

D:\31653-000\Drawings\Project\1a\cadd\XS002\301_1A_70900-74850.dgn 10/30/2014 10:17:05 AM

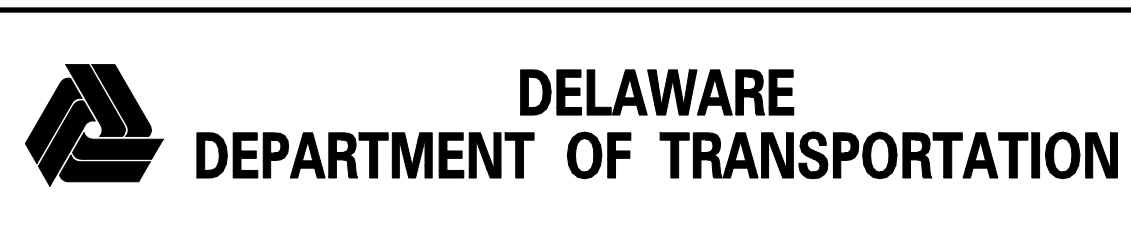

ADDENDUMS / REVISIONS	

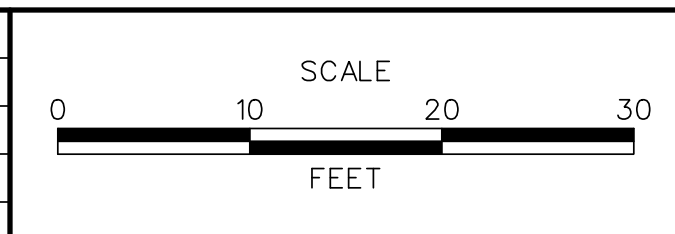



**US 301,
SR 896 TO SR 1**

CONTRACT T200911308	BRIDGE NO.
COUNTY NEW CASTLE	DESIGNED BY: MEF
	CHECKED BY: TAO

CROSS SECTIONS US 301 MAINLINE	SHEET NO.
	65
CROSS SECTIONS US 301 MAINLINE	TOTAL SHTS.
	337

DRAFT


NOT FOR BIDDING

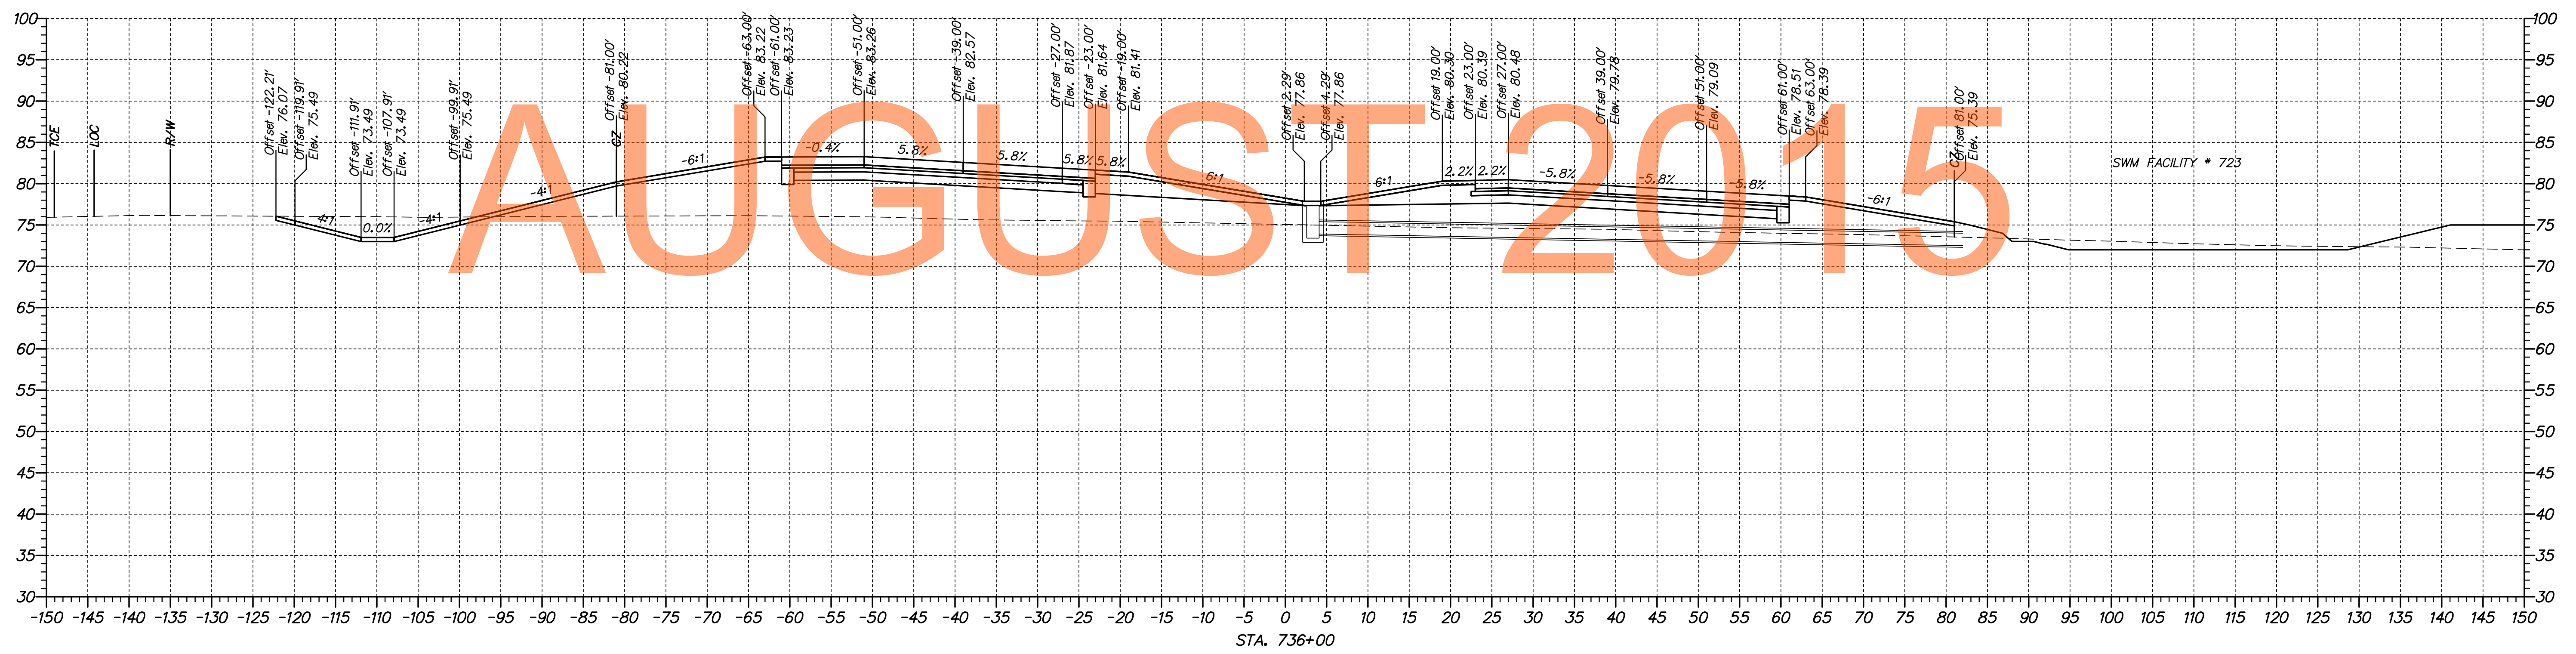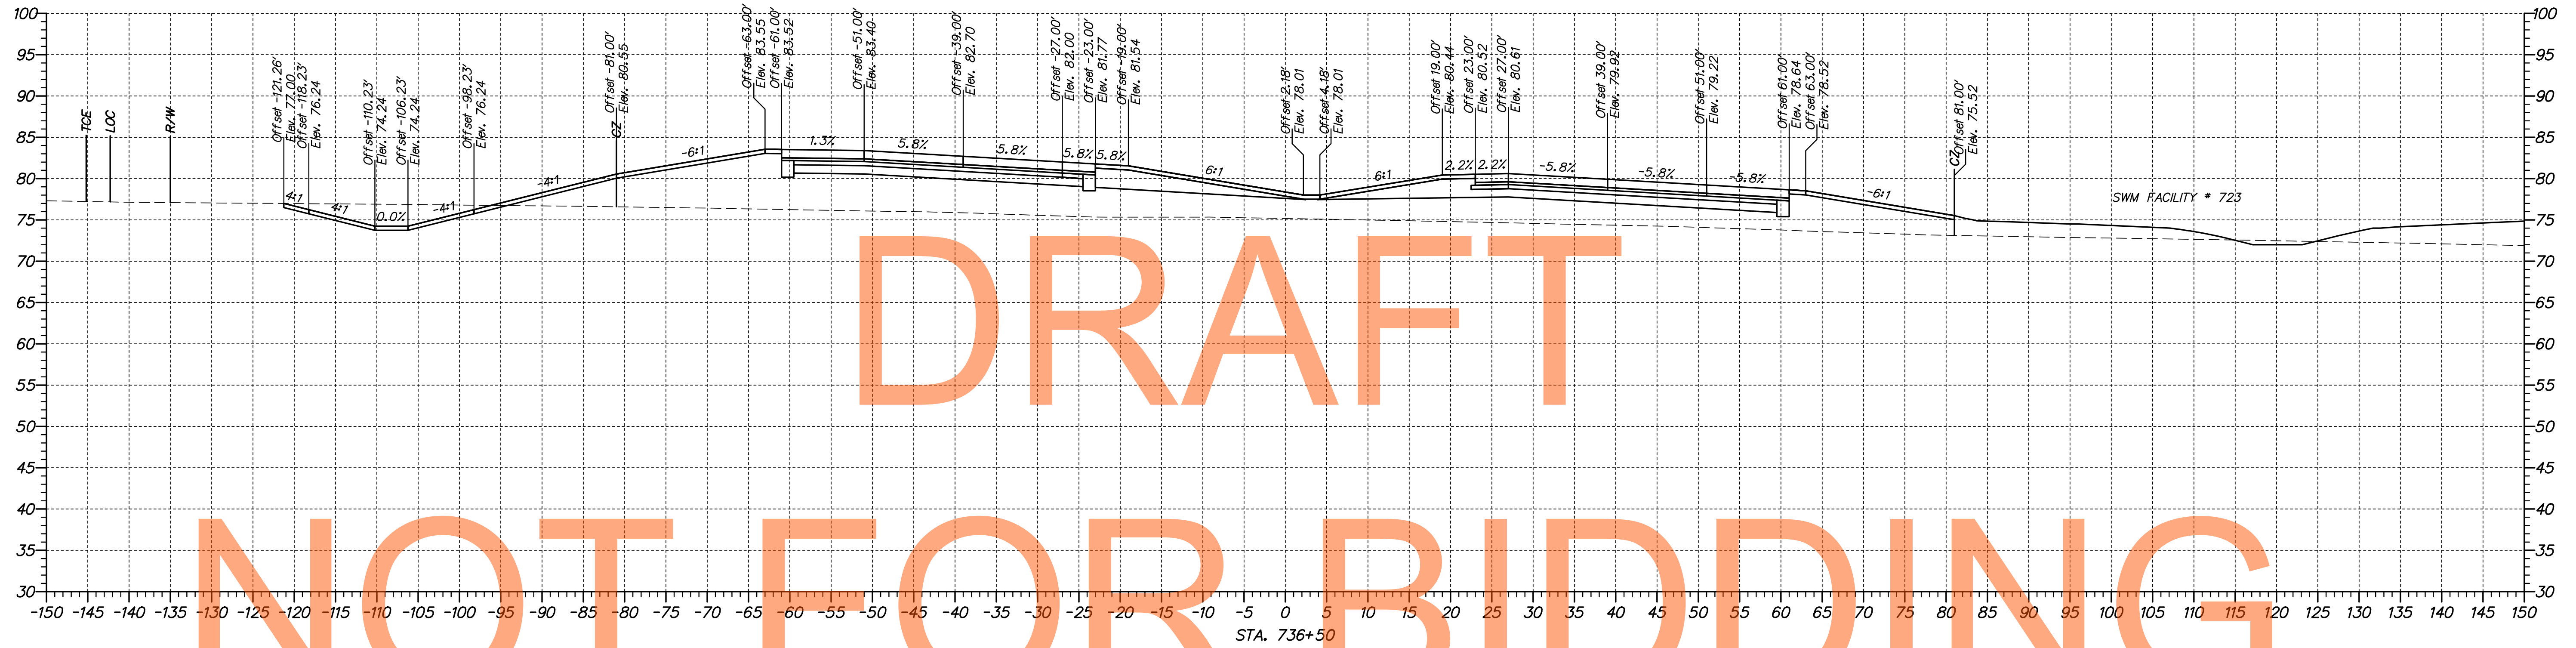

p:\1653-000\cadd\trac\1a\cadd\XS002\301_LA_70900-74850.dgn
 08/30/2014 10:17:00 AM



ADDENDUMS / REVISIONS	

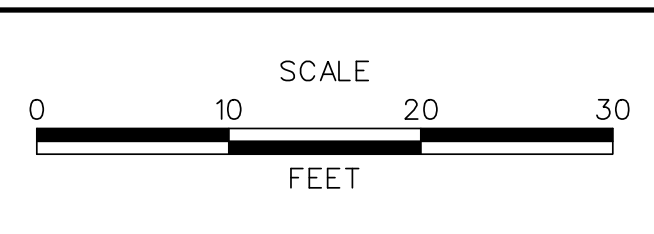

**US 301,
SR 896 TO SR 1**



CONTRACT T200911308	BRIDGE NO.
COUNTY NEW CASTLE	DESIGNED BY: MEF
	CHECKED BY: TAO

**CROSS SECTIONS
US 301 MAINLINE**

SHEET NO. 66
TOTAL SHTS. 337

DRAFT


NOT FOR BIDDING

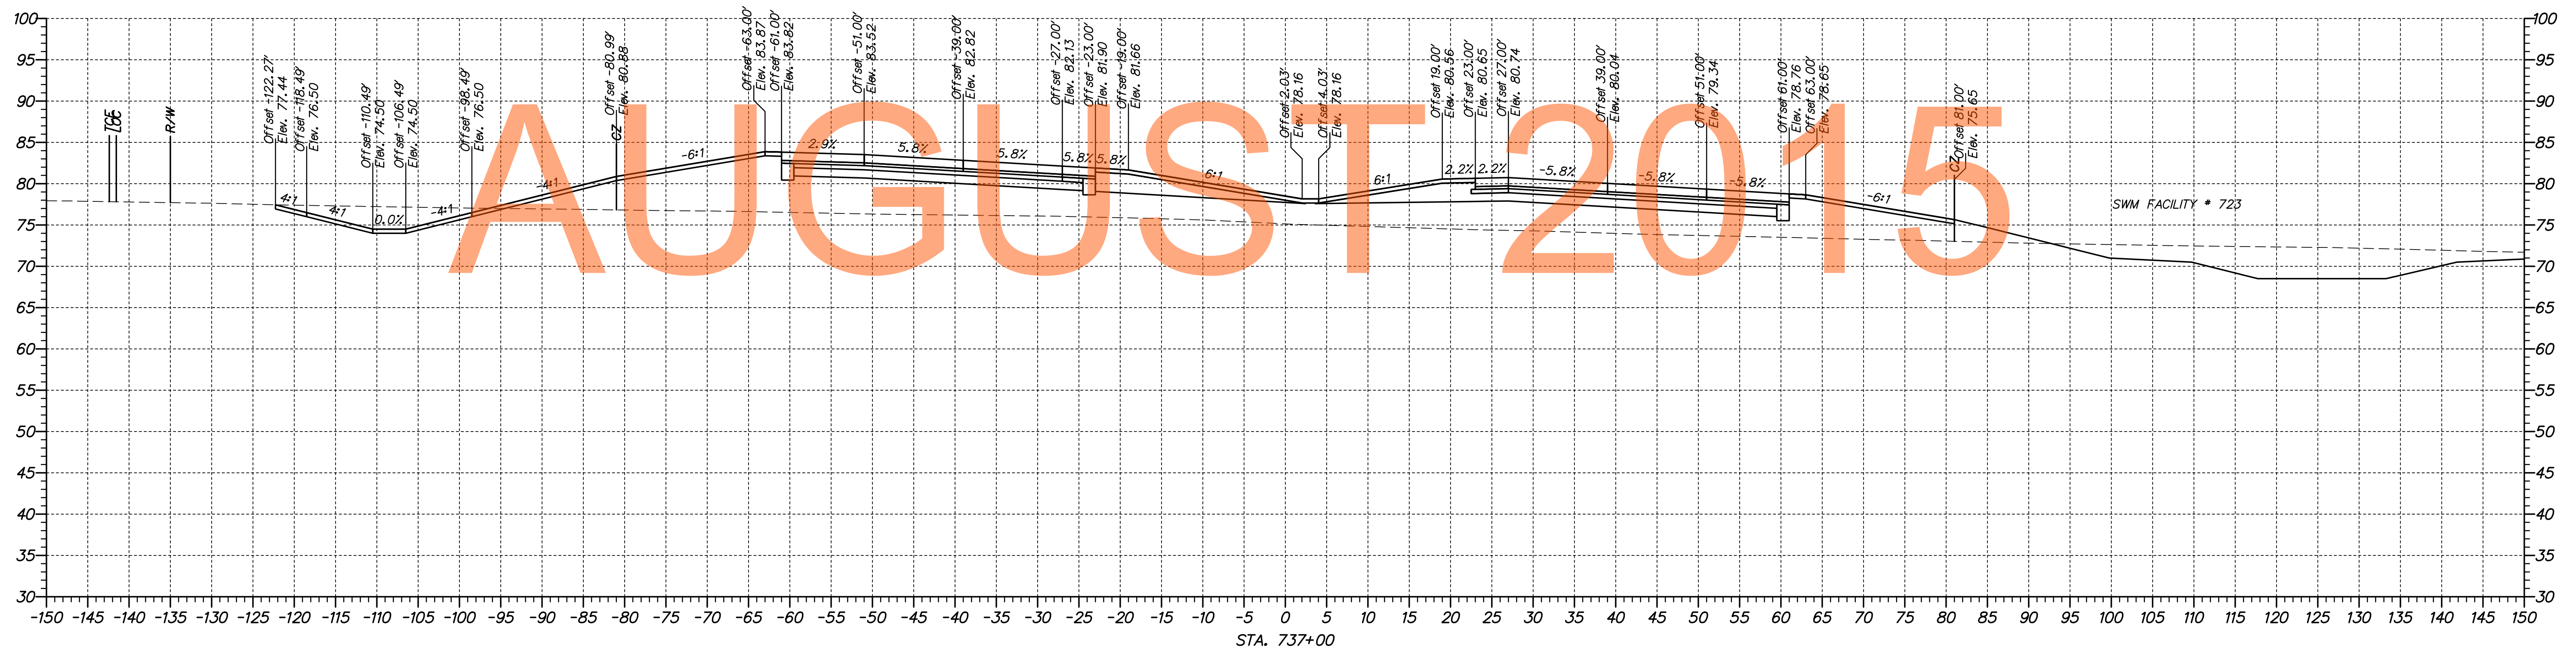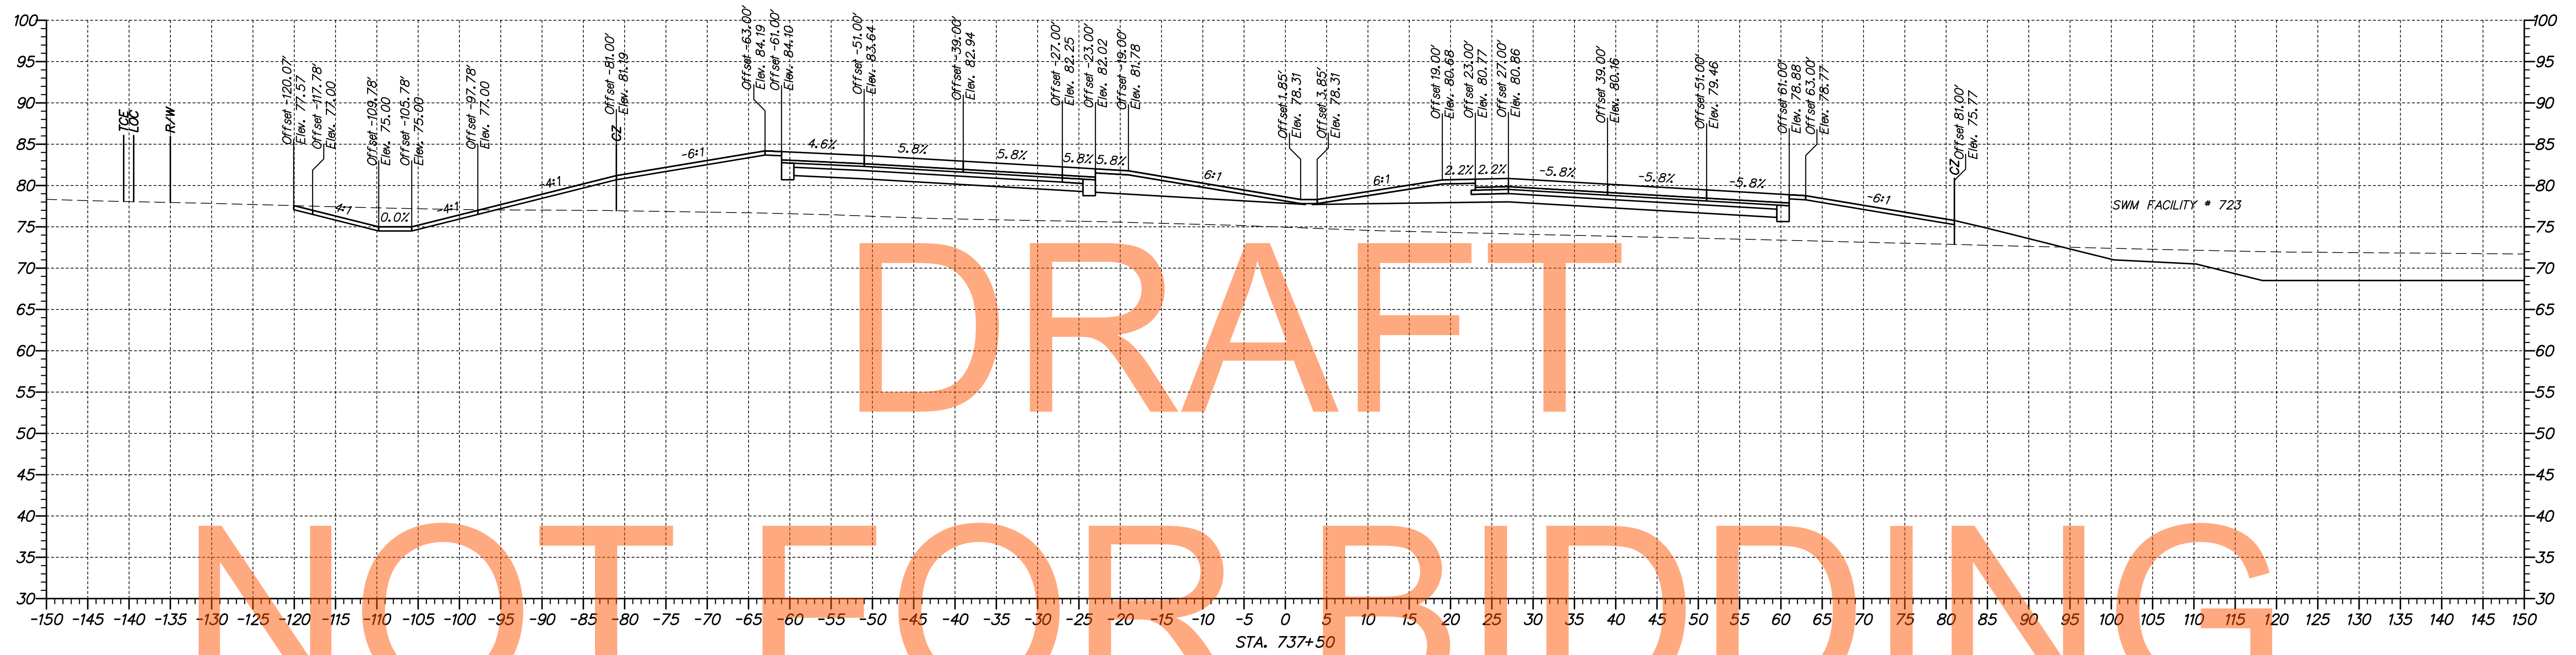

p:\1653-000\sr\trac\la\cadd\XS002\301_LA_70900-74850.dgn
 08/30/2014 10:17:05 AM



ADDENDUMS / REVISIONS	

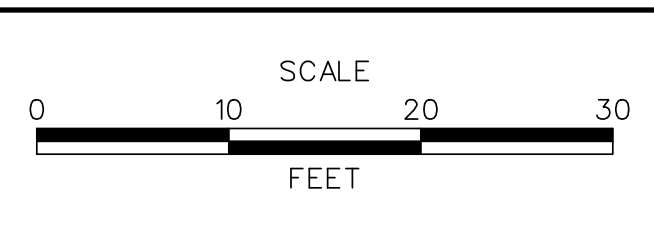

**US 301,
SR 896 TO SR 1**



CONTRACT	BRIDGE NO.
T200911308	DESIGNED BY: MEF
COUNTY	CHECKED BY: TAO
NEW CASTLE	

**CROSS SECTIONS
US 301 MAINLINE**

SHEET NO.
67
TOTAL SHTS.
337

DRAFT


NOT FOR BIDDING

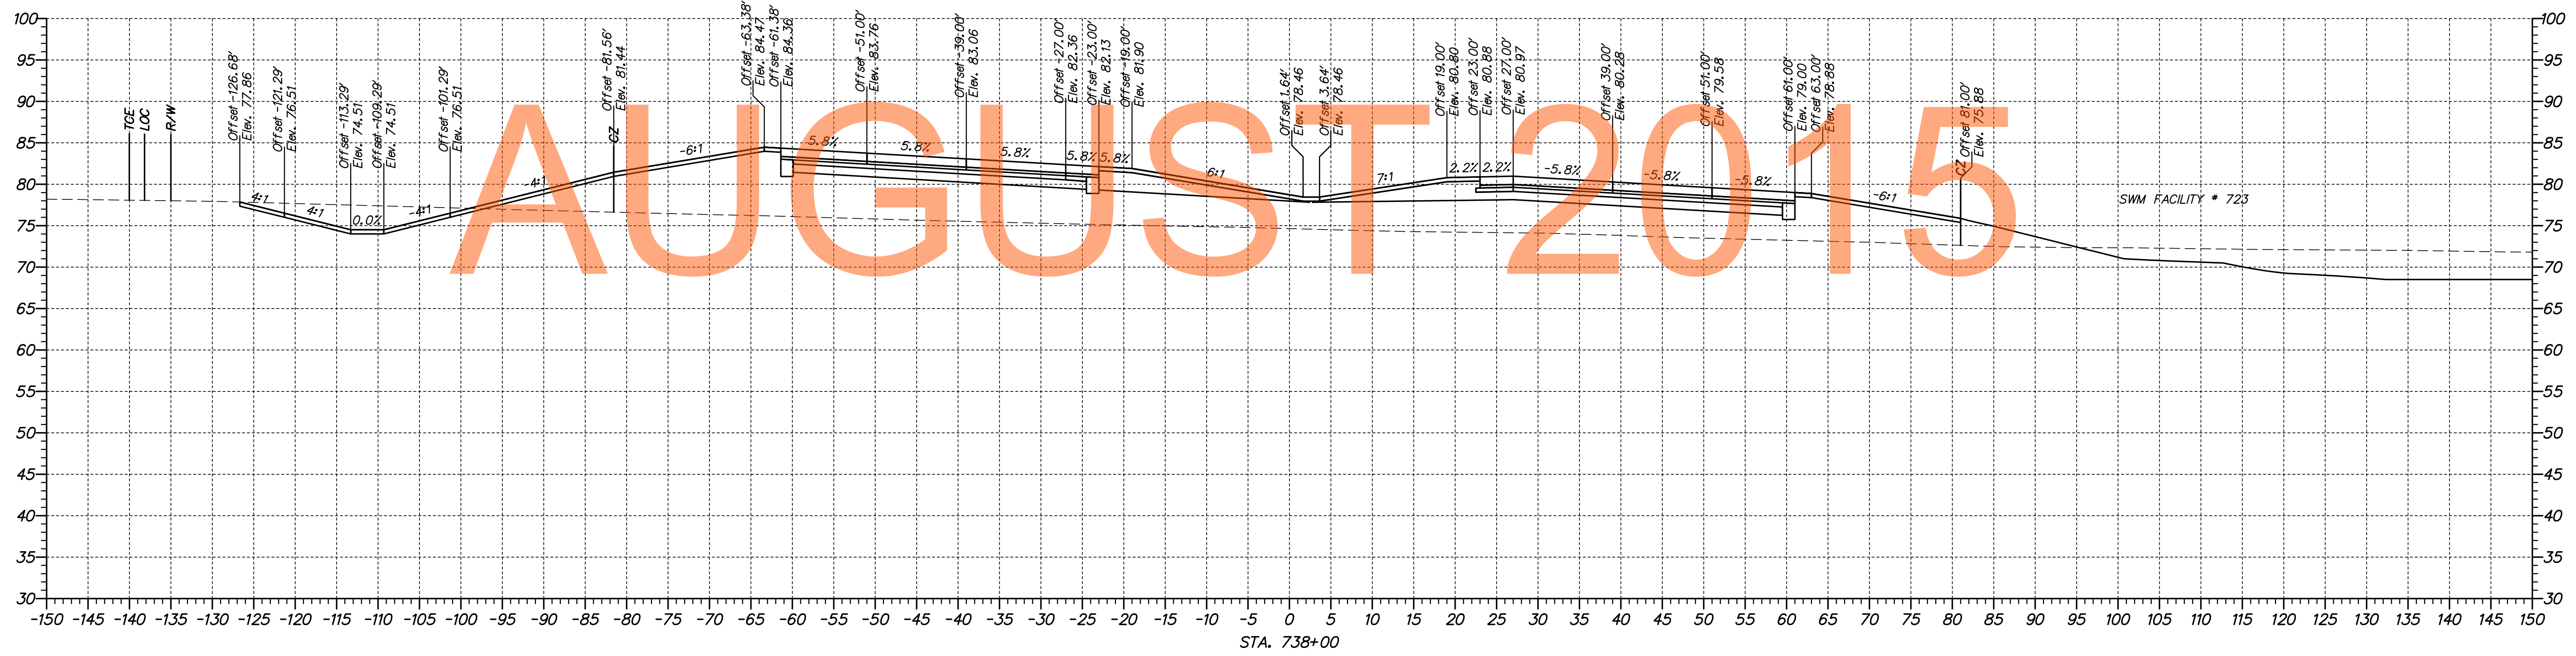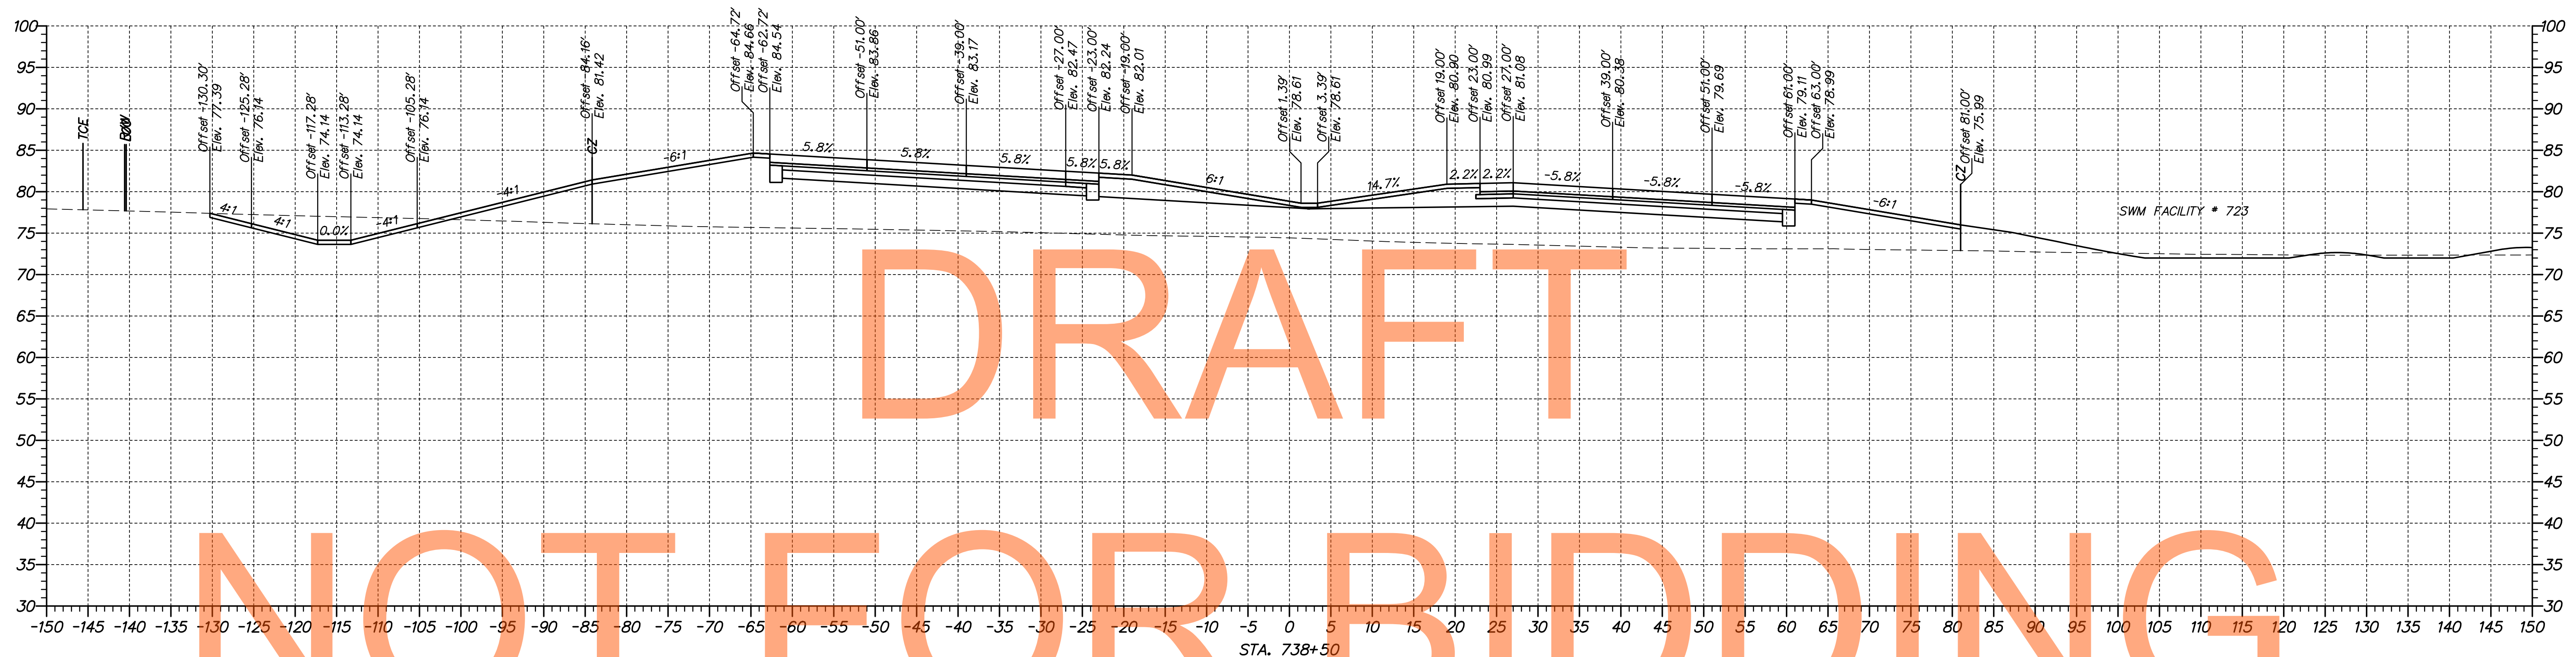

p:\31653-000\31653\project\la\cadd\XS002\301_LA_70900-74850.dgn
 05/30/2014 10:17:12 AM



ADDENDUMS / REVISIONS	

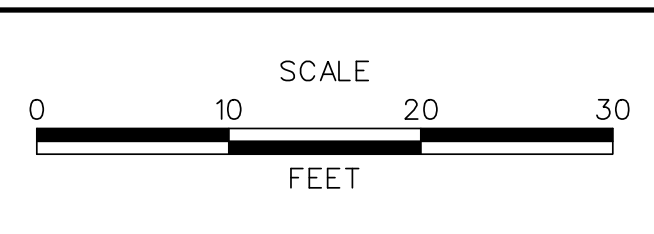

**US 301,
SR 896 TO SR 1**

CONTRACT T200911308	BRIDGE NO.
COUNTY NEW CASTLE	DESIGNED BY: MEF
	CHECKED BY: TAO



**CROSS SECTIONS
US 301 MAINLINE**

SHEET NO. 68
TOTAL SHTS. 337

DRAFT

NOT FOR BIDDING


AUGUST 2015

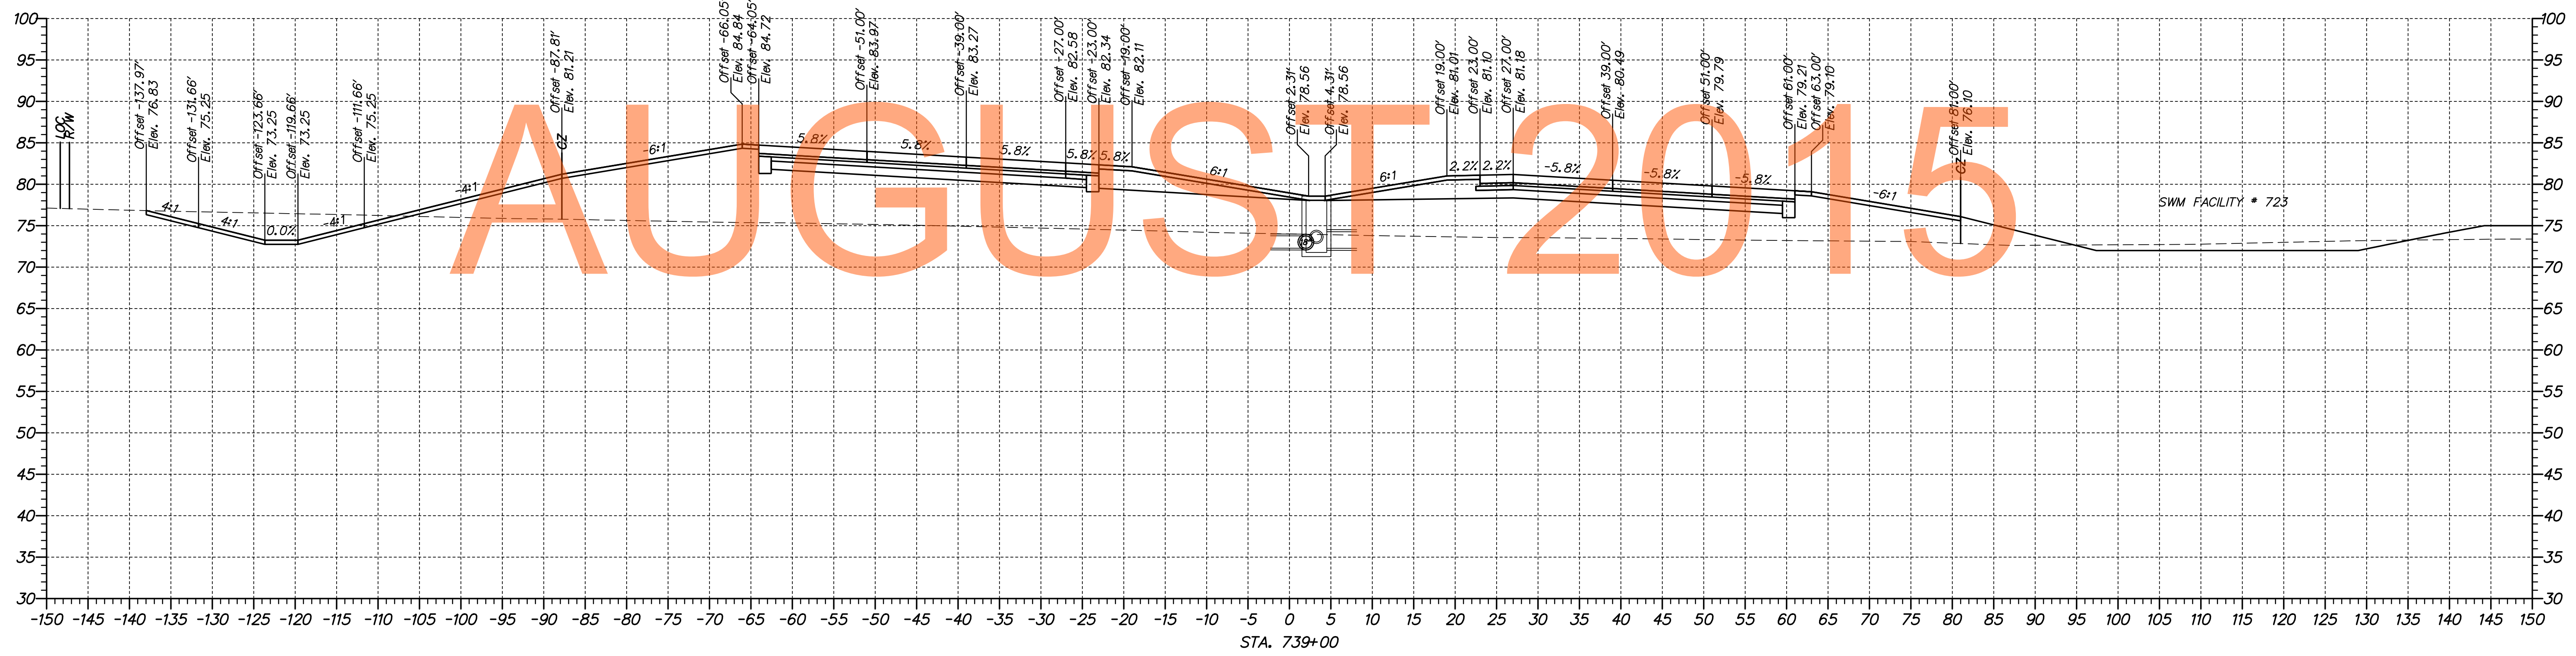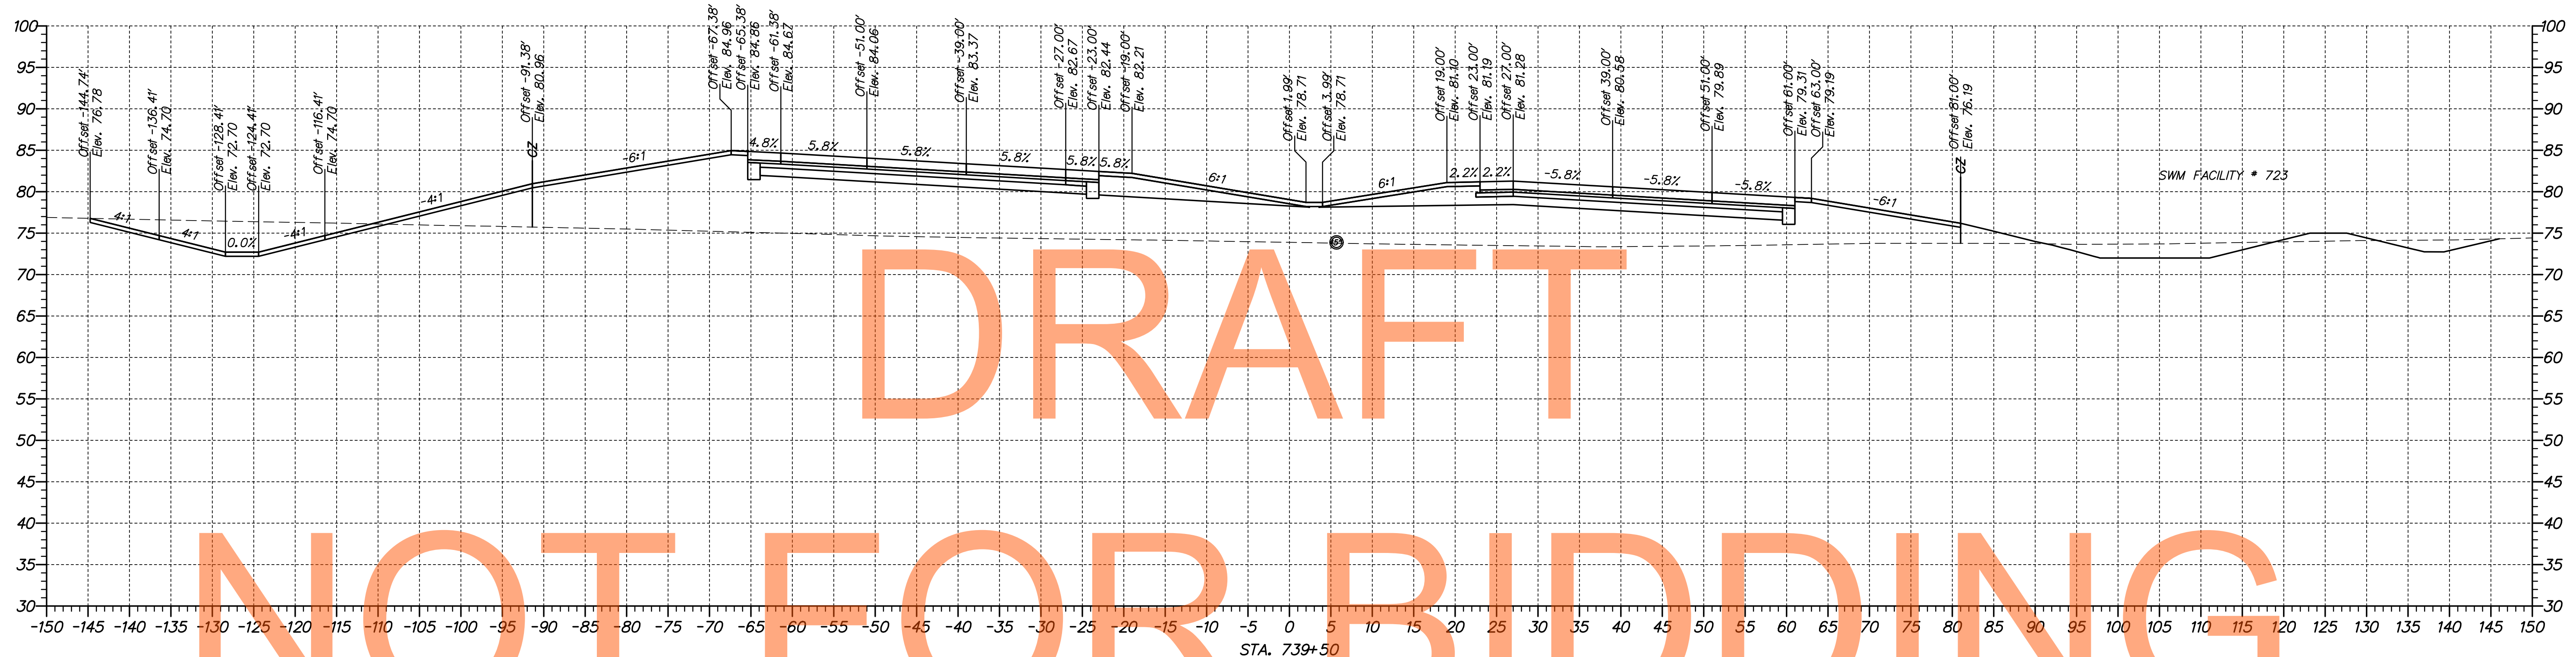

\\03653-000\cadd\project\la\cadd\XS002\301_LA_70900-74850.dgn
08/30/2014 10:17:14 AM



ADDENDUMS / REVISIONS	

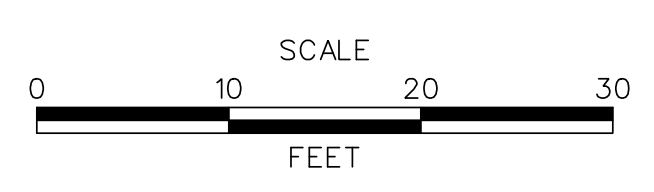

US 301,
SR 896 TO SR 1

CONTRACT T200911308	BRIDGE NO.
COUNTY NEW CASTLE	DESIGNED BY: MEF
	CHECKED BY: TAO



CROSS SECTIONS
US 301 MAINLINE

SHEET NO. 69
TOTAL SHTS. 337

DRAFT

NOT FOR BIDDING


AUGUST 2015

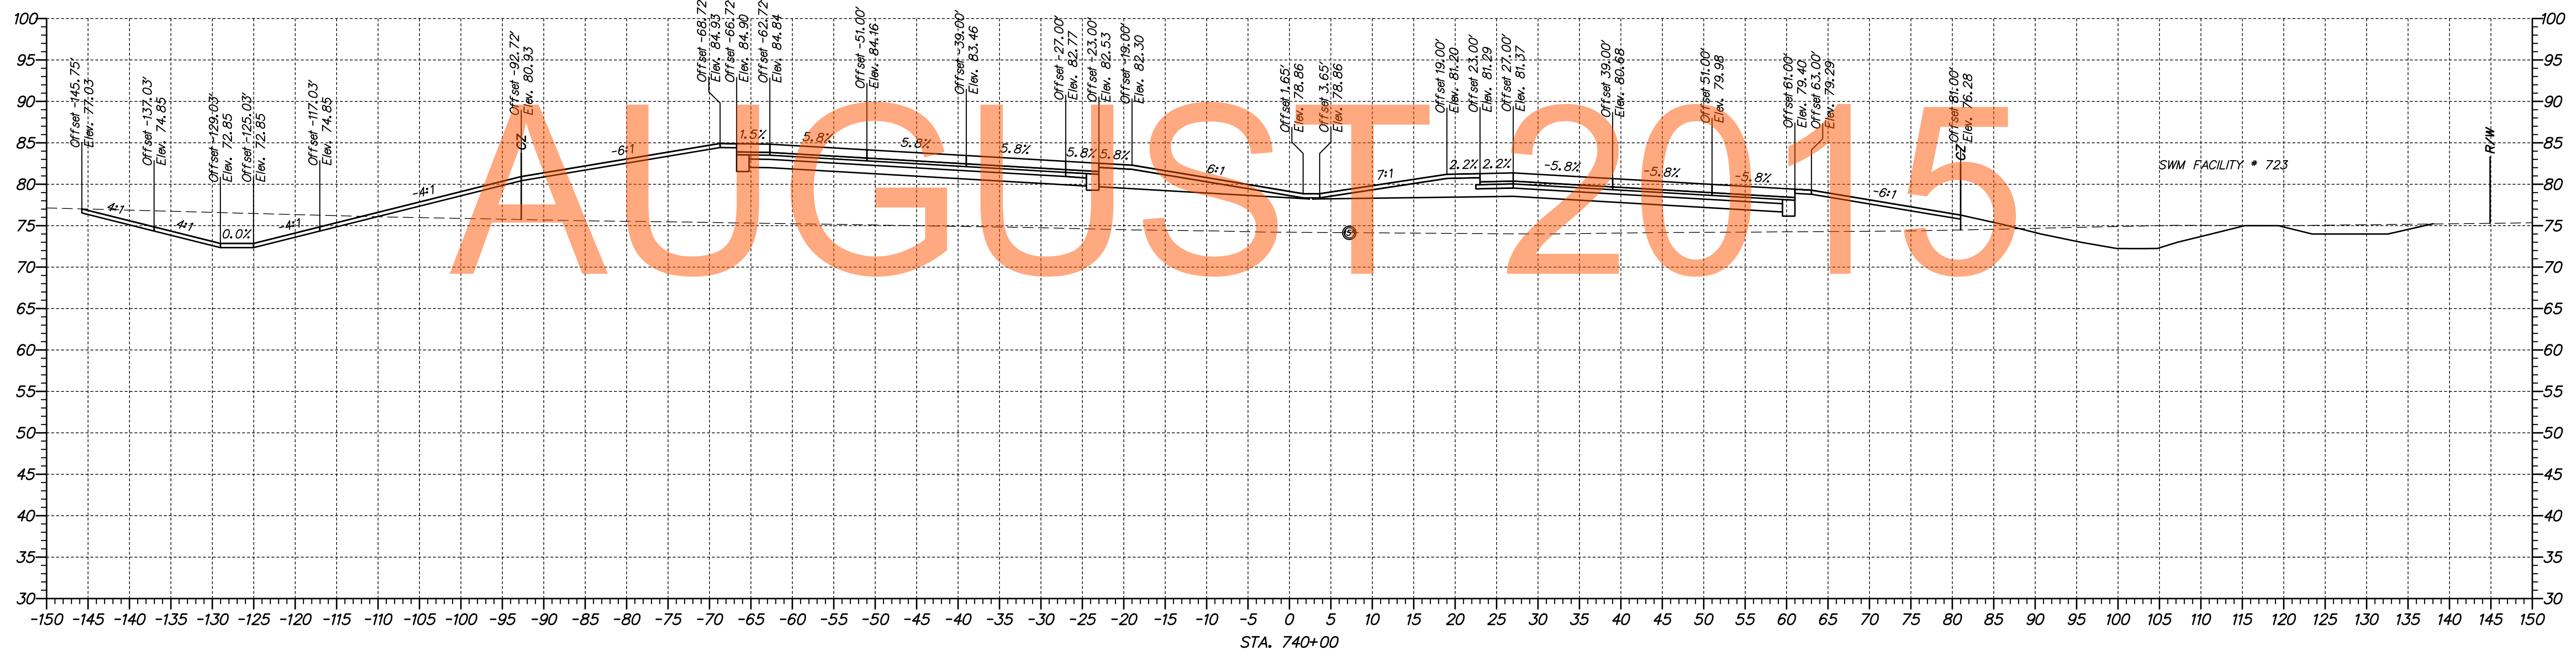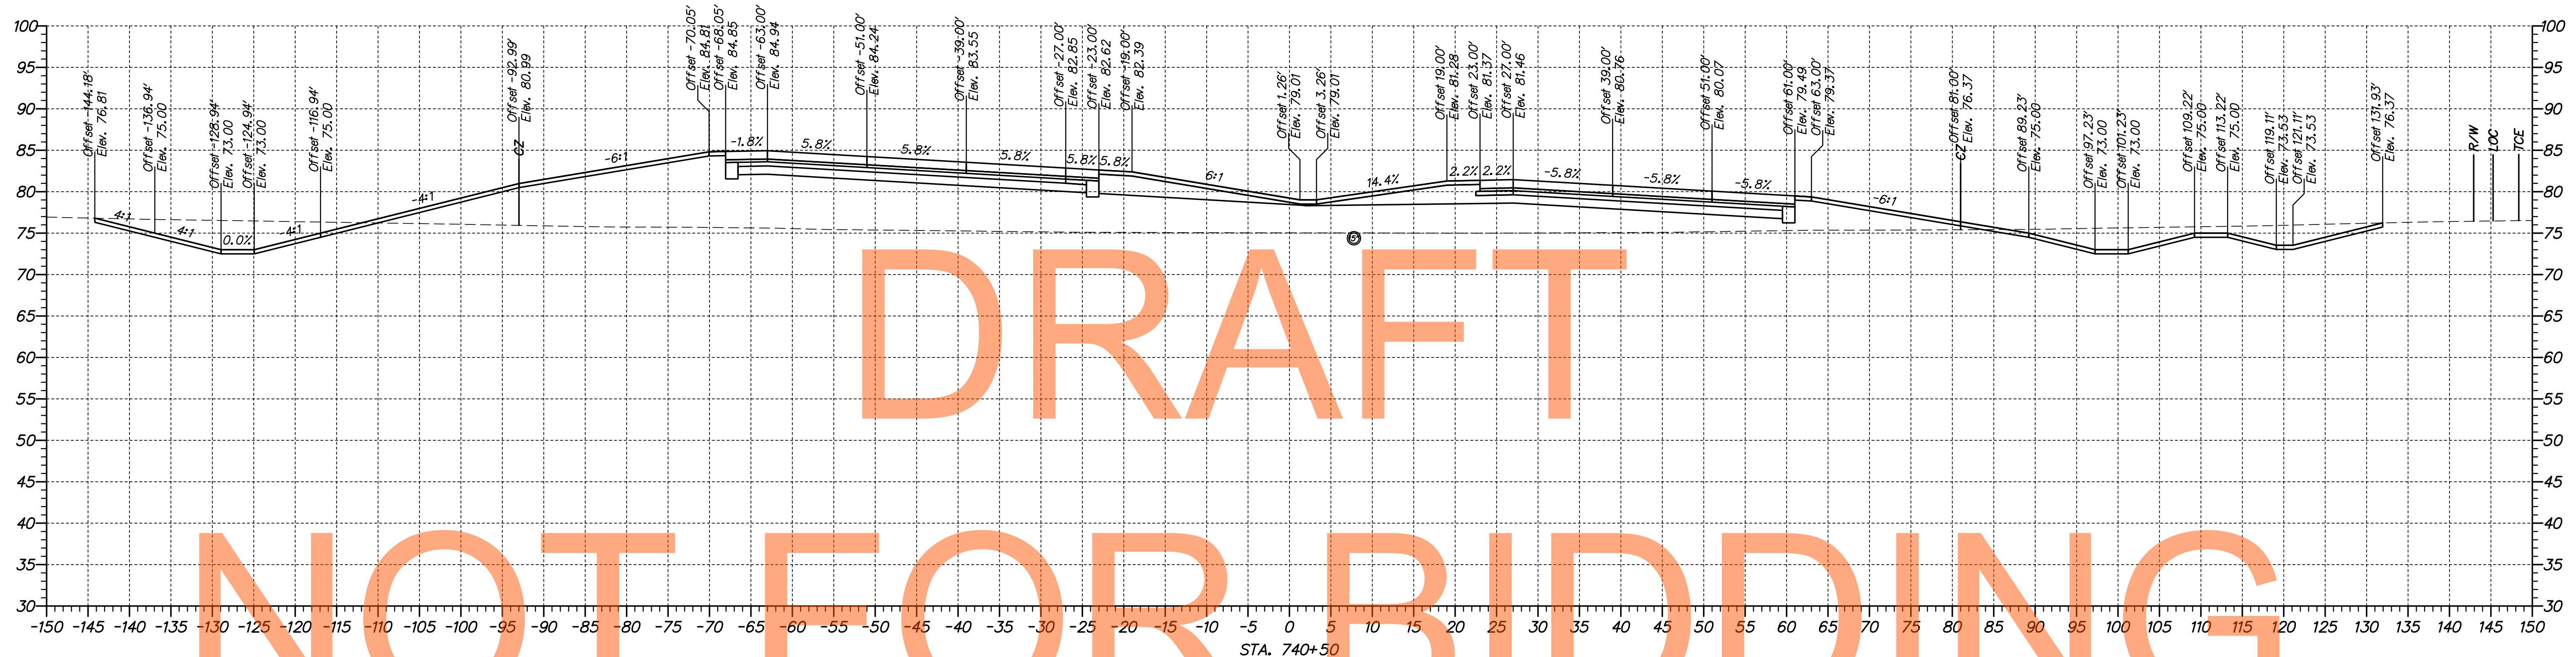

\\03653-000\cadd\project\la\cadd\XS002\301_LA_70900-74850.dgn 08/30/2014 10:17:17 AM



ADDENDUMS / REVISIONS	

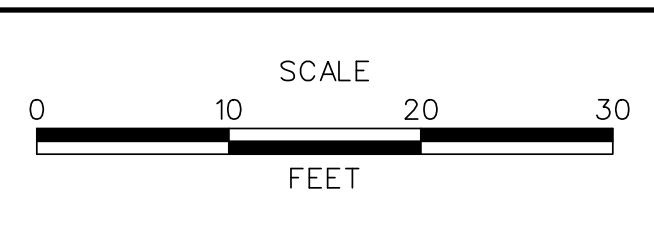

US 301,
SR 896 TO SR 1

CONTRACT T200911308	BRIDGE NO.
COUNTY NEW CASTLE	DESIGNED BY: MEF
	CHECKED BY: TAO



CROSS SECTIONS
US 301 MAINLINE

SHEET NO. 70
TOTAL SHTS. 337

DRAFT

NOT FOR BIDDING


AUGUST 2015

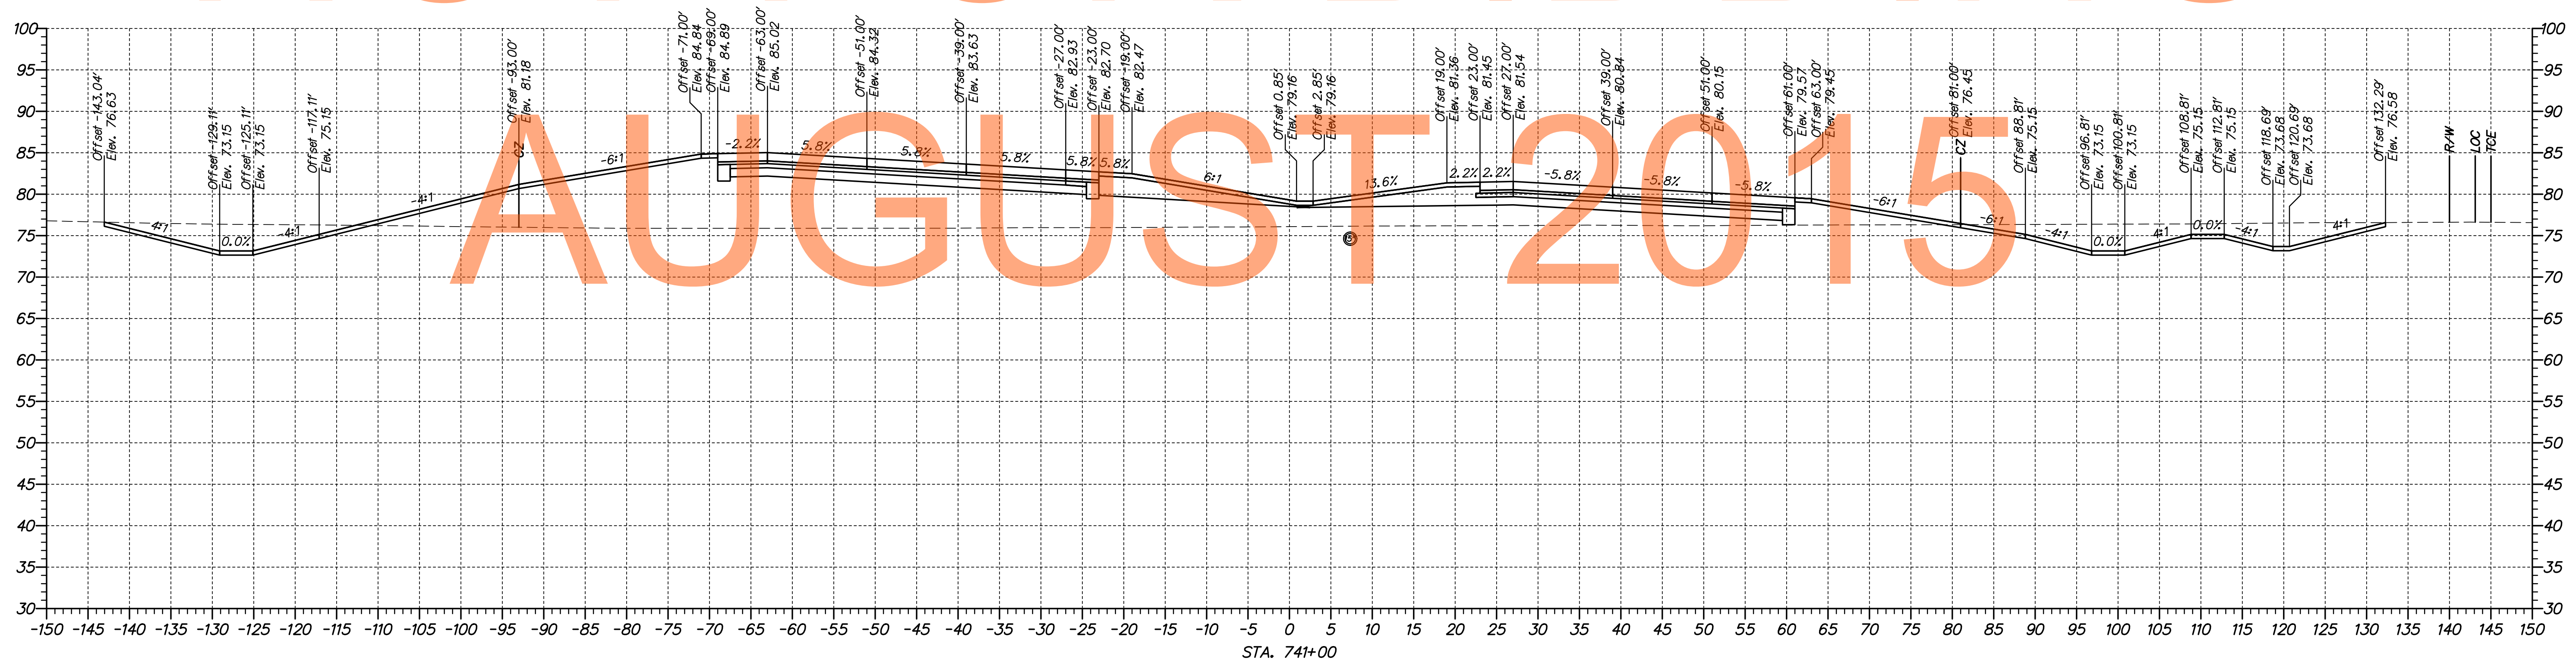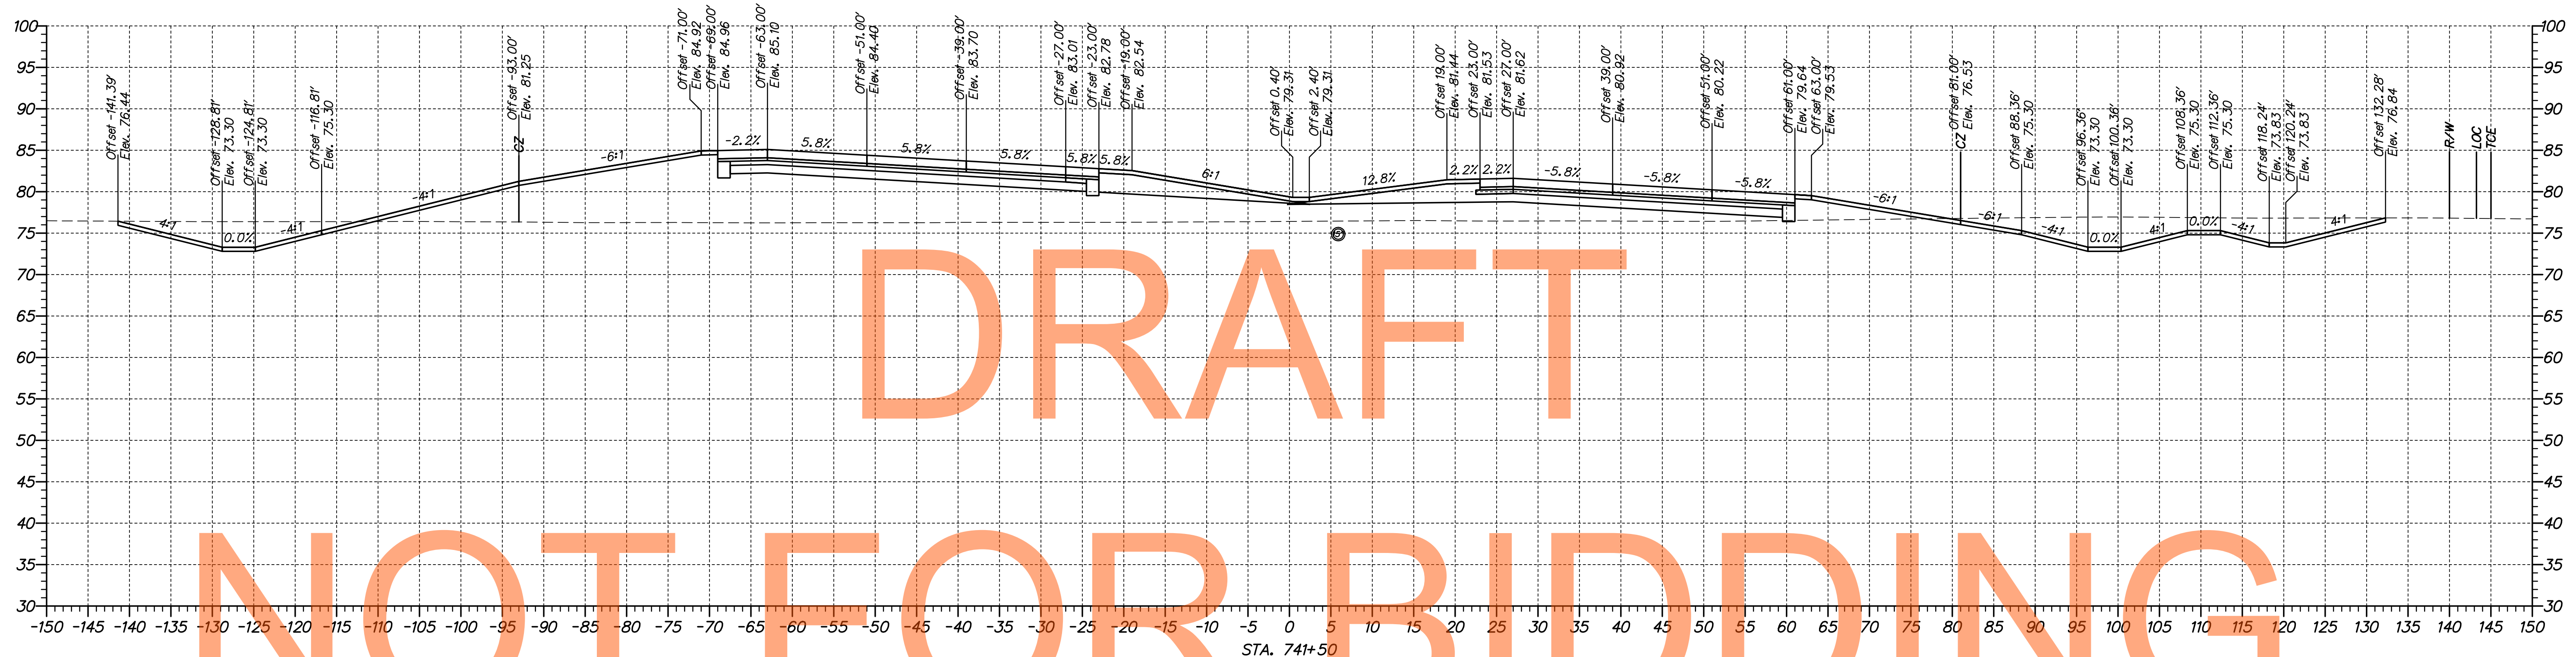

p:\31653-000\cadd\project\la\cadd\XS002\301_LA_70900-74850.dgn
 08/30/2014 10:17:18 AM



ADDENDUMS / REVISIONS	

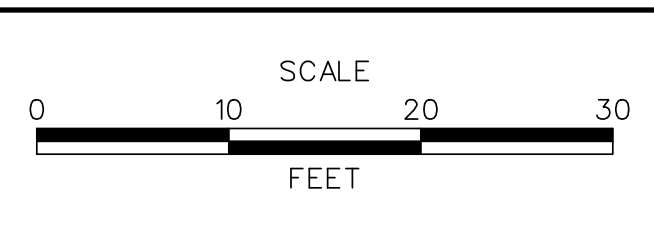

**US 301,
SR 896 TO SR 1**

CONTRACT	BRIDGE NO.
T200911308	
COUNTY	DESIGNED BY: MEF
NEW CASTLE	CHECKED BY: TAO



**CROSS SECTIONS
US 301 MAINLINE**

SHEET NO.
71
TOTAL SHTS.
337

DRAFT

NOT FOR BIDDING


AUGUST 2015

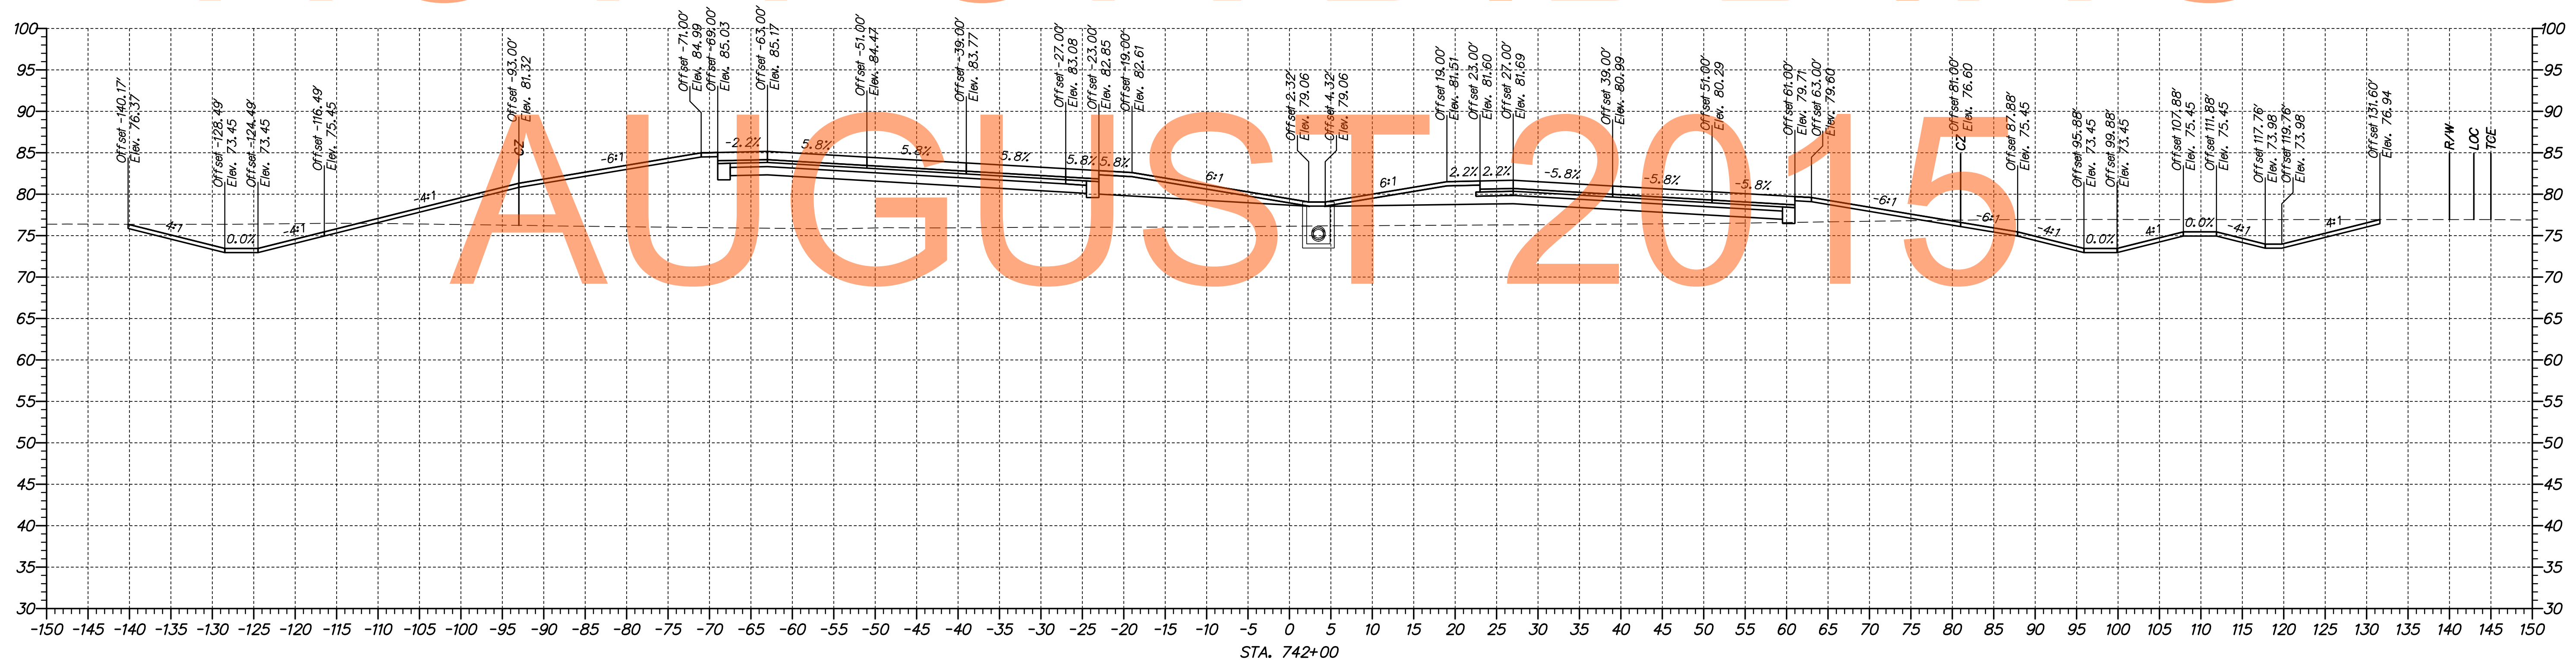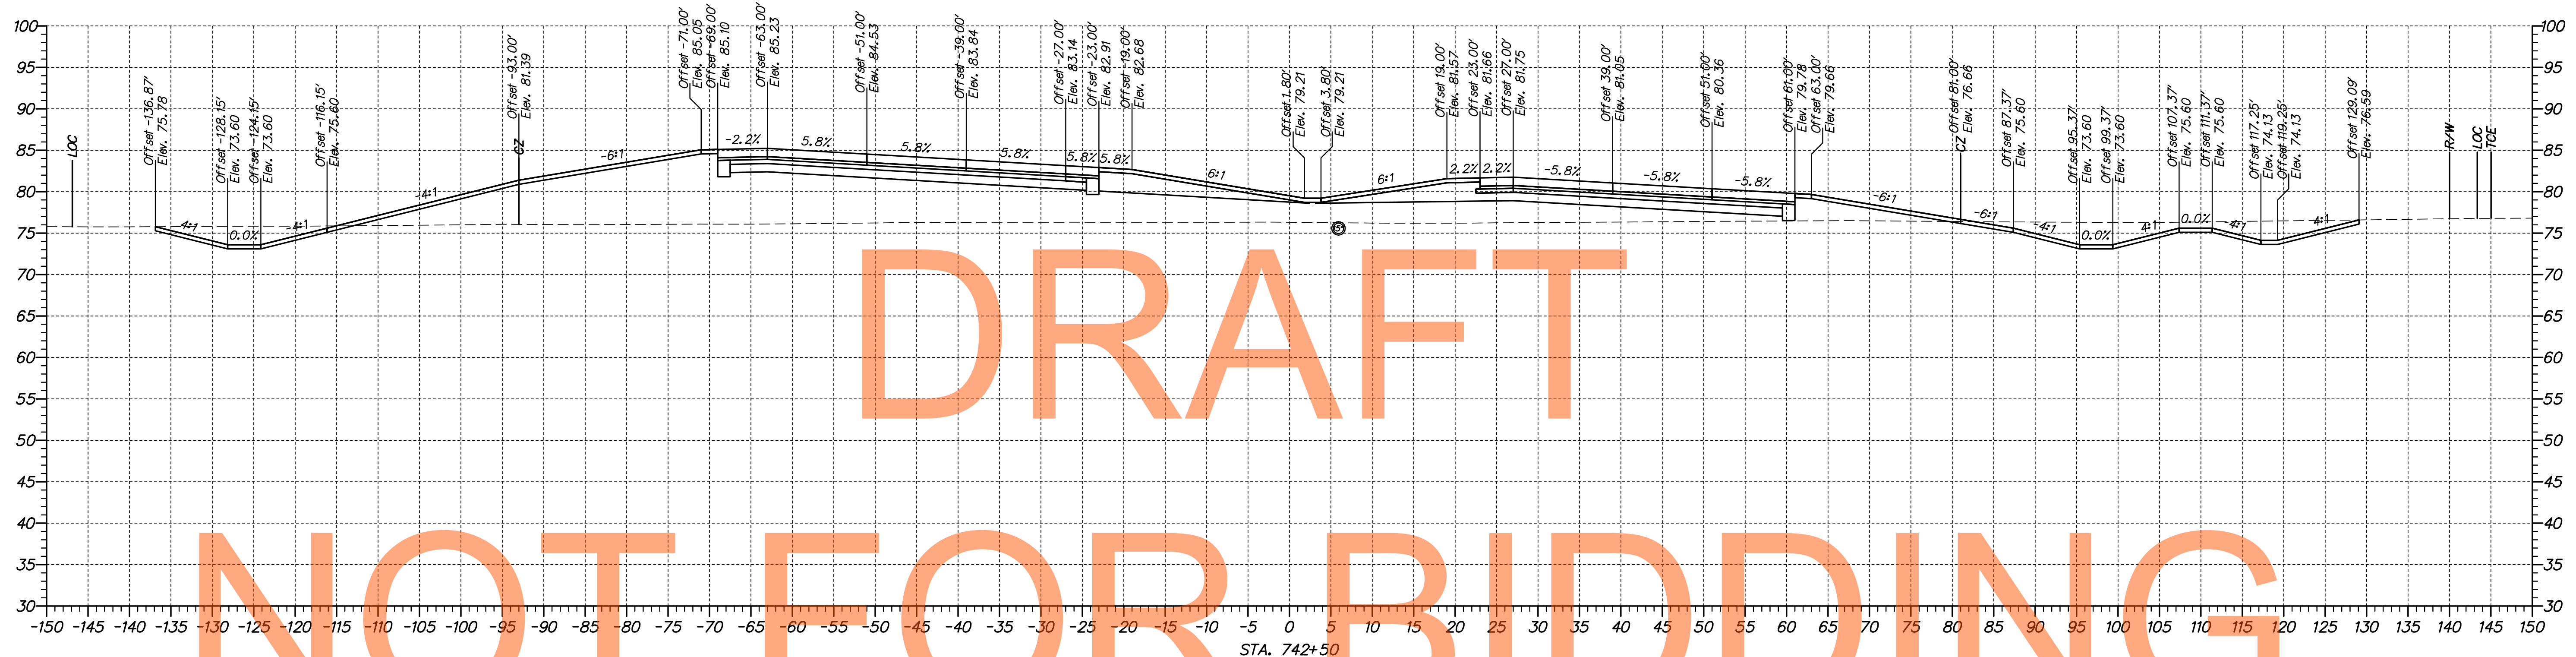

p:\1653-000\cadd\project\loc\cadd\XS002\301_LA_70900-74850.dgn
 08/30/2014 10:17:22 AM



ADDENDUMS / REVISIONS	

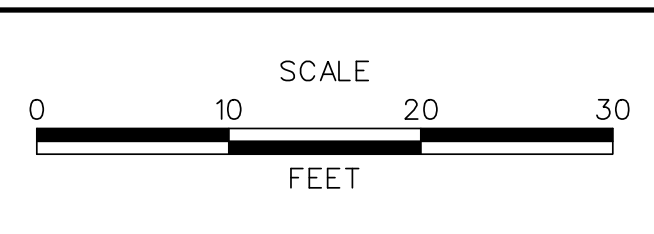

**US 301,
SR 896 TO SR 1**



CONTRACT	BRIDGE NO.
T200911308	DESIGNED BY: MEF
COUNTY	CHECKED BY: TAO
NEW CASTLE	

**CROSS SECTIONS
US 301 MAINLINE**

SHEET NO.
72
TOTAL SHTS.
337

DRAFT


NOT FOR BIDDING

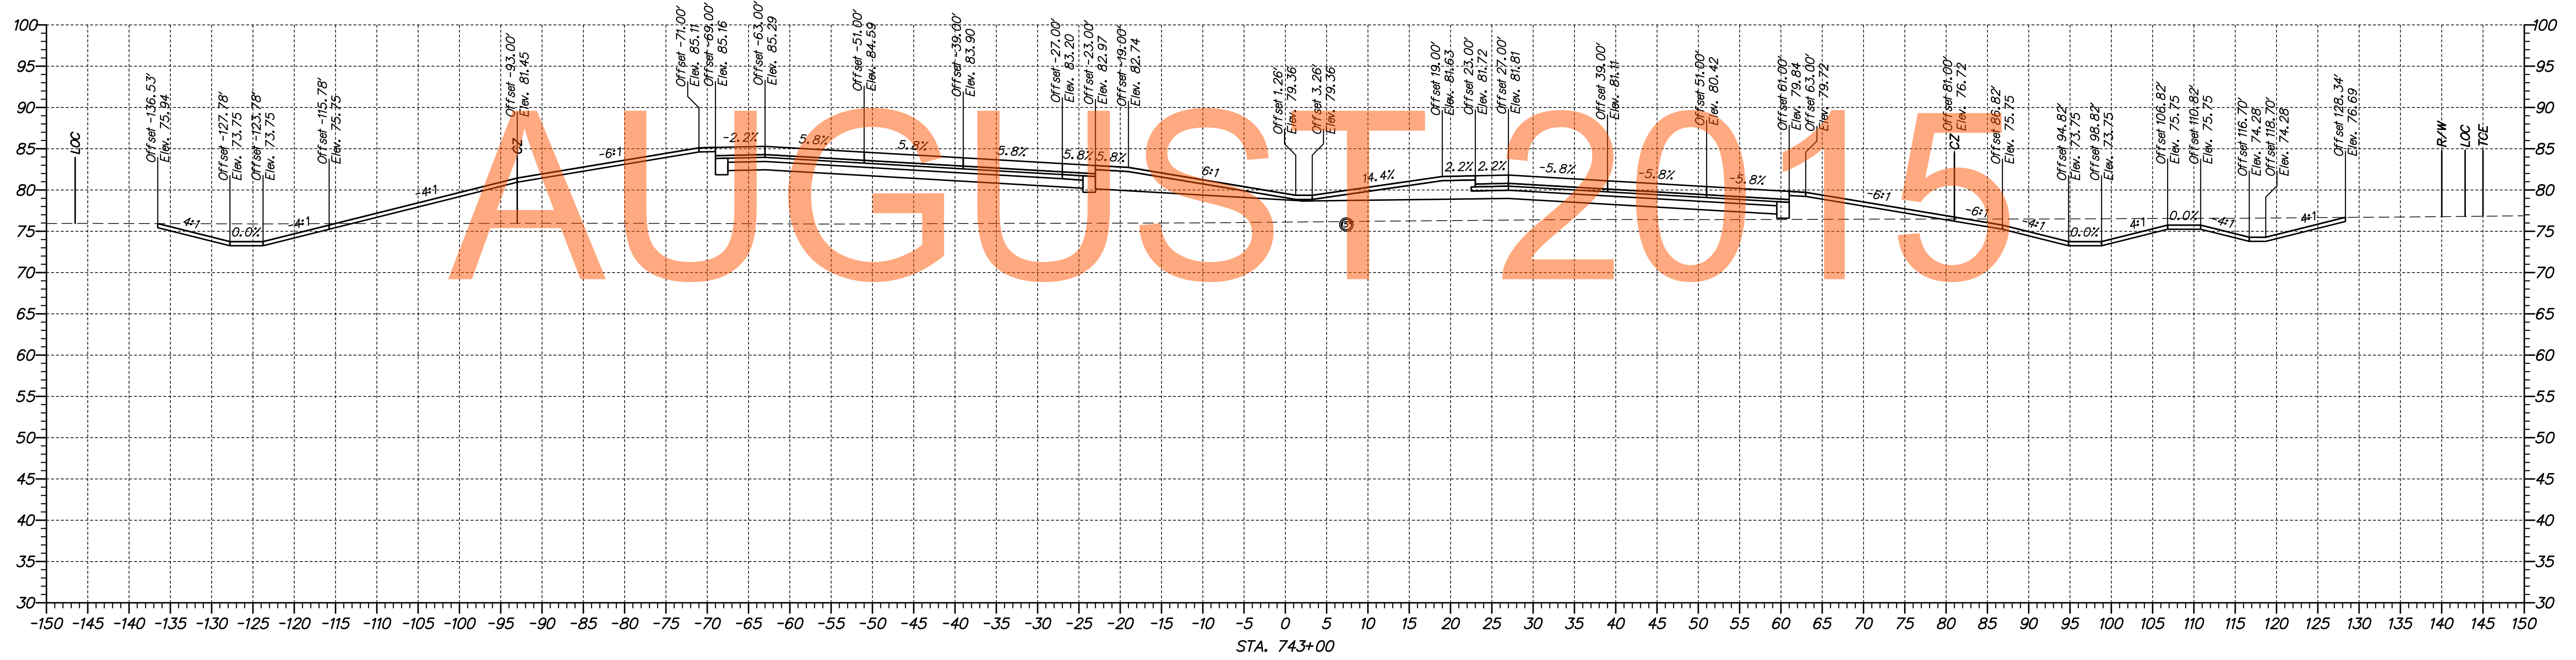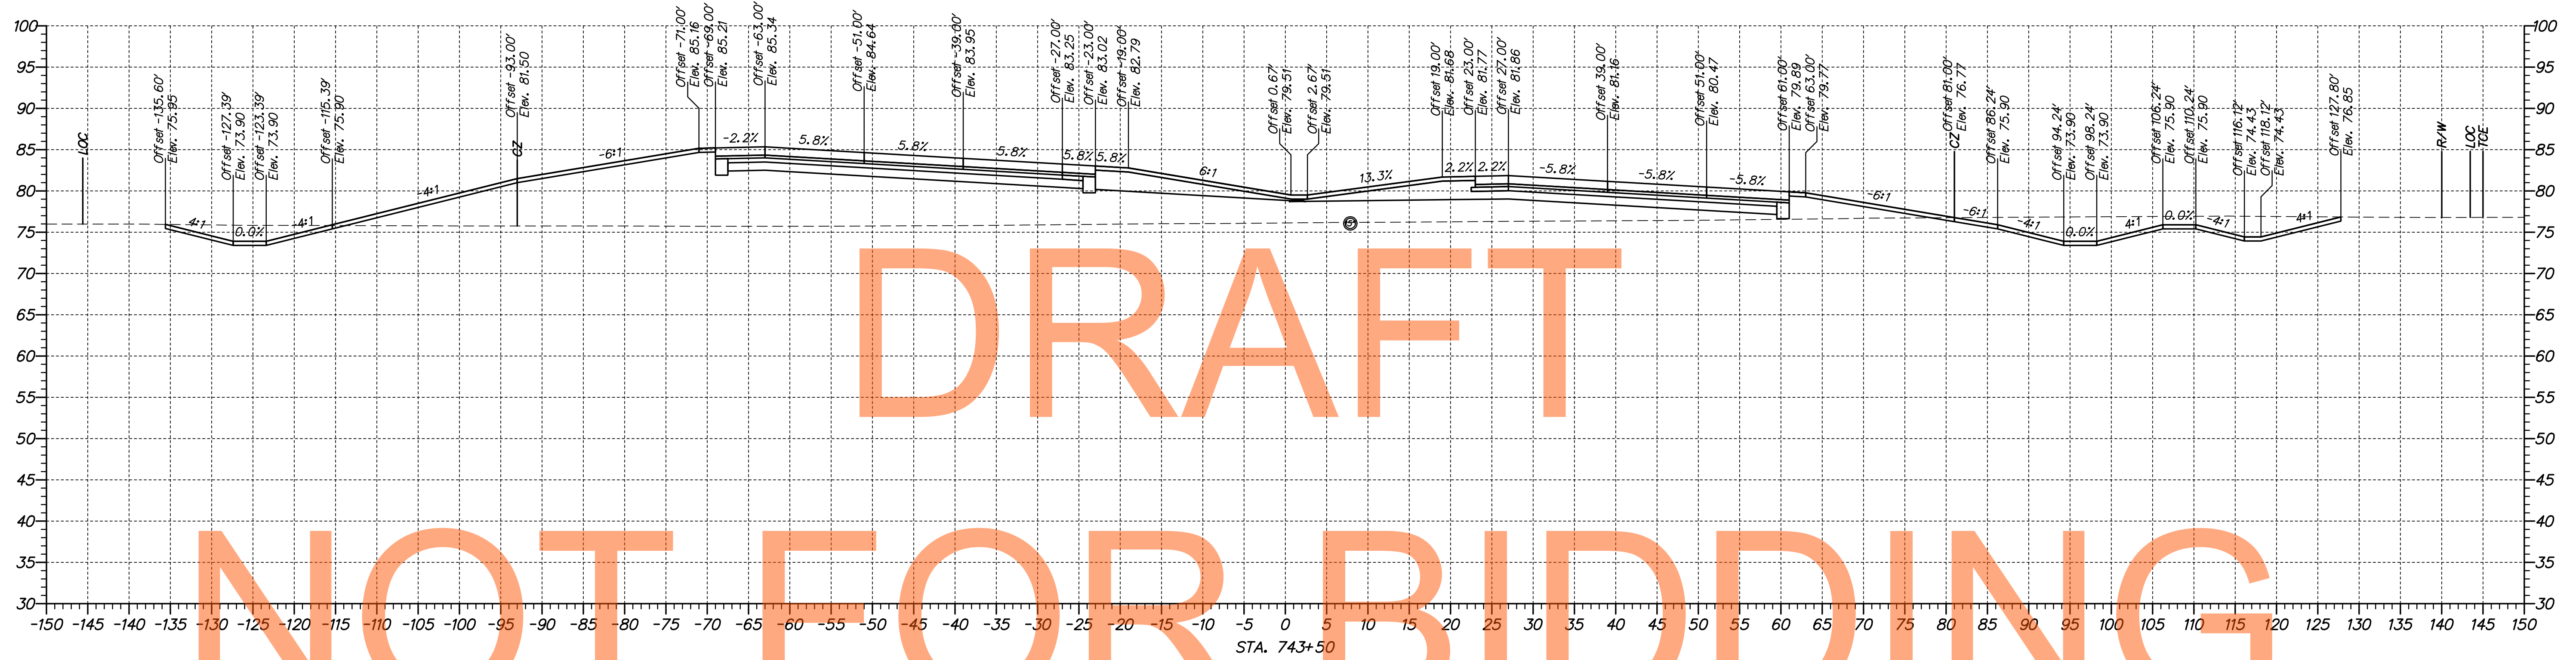

\\031653-000\cadd\project\1a\cadd\XS002\301_1A_70900-74850.dgn 09/30/2014 10:17:24 AM



ADDENDUMS / REVISIONS

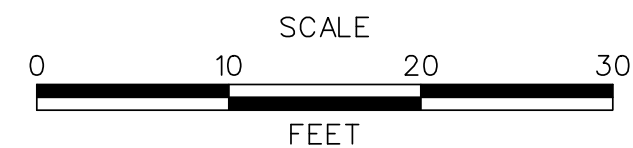

US 301, SR 896 TO SR 1

CONTRACT	BRIDGE NO.
T200911308	
COUNTY	DESIGNED BY: MEF
NEW CASTLE	CHECKED BY: TAO



CROSS SECTIONS US 301 MAINLINE

SHEET NO.
73
TOTAL SHTS.
337

DRAFT

NOT FOR BIDDING


AUGUST 2015

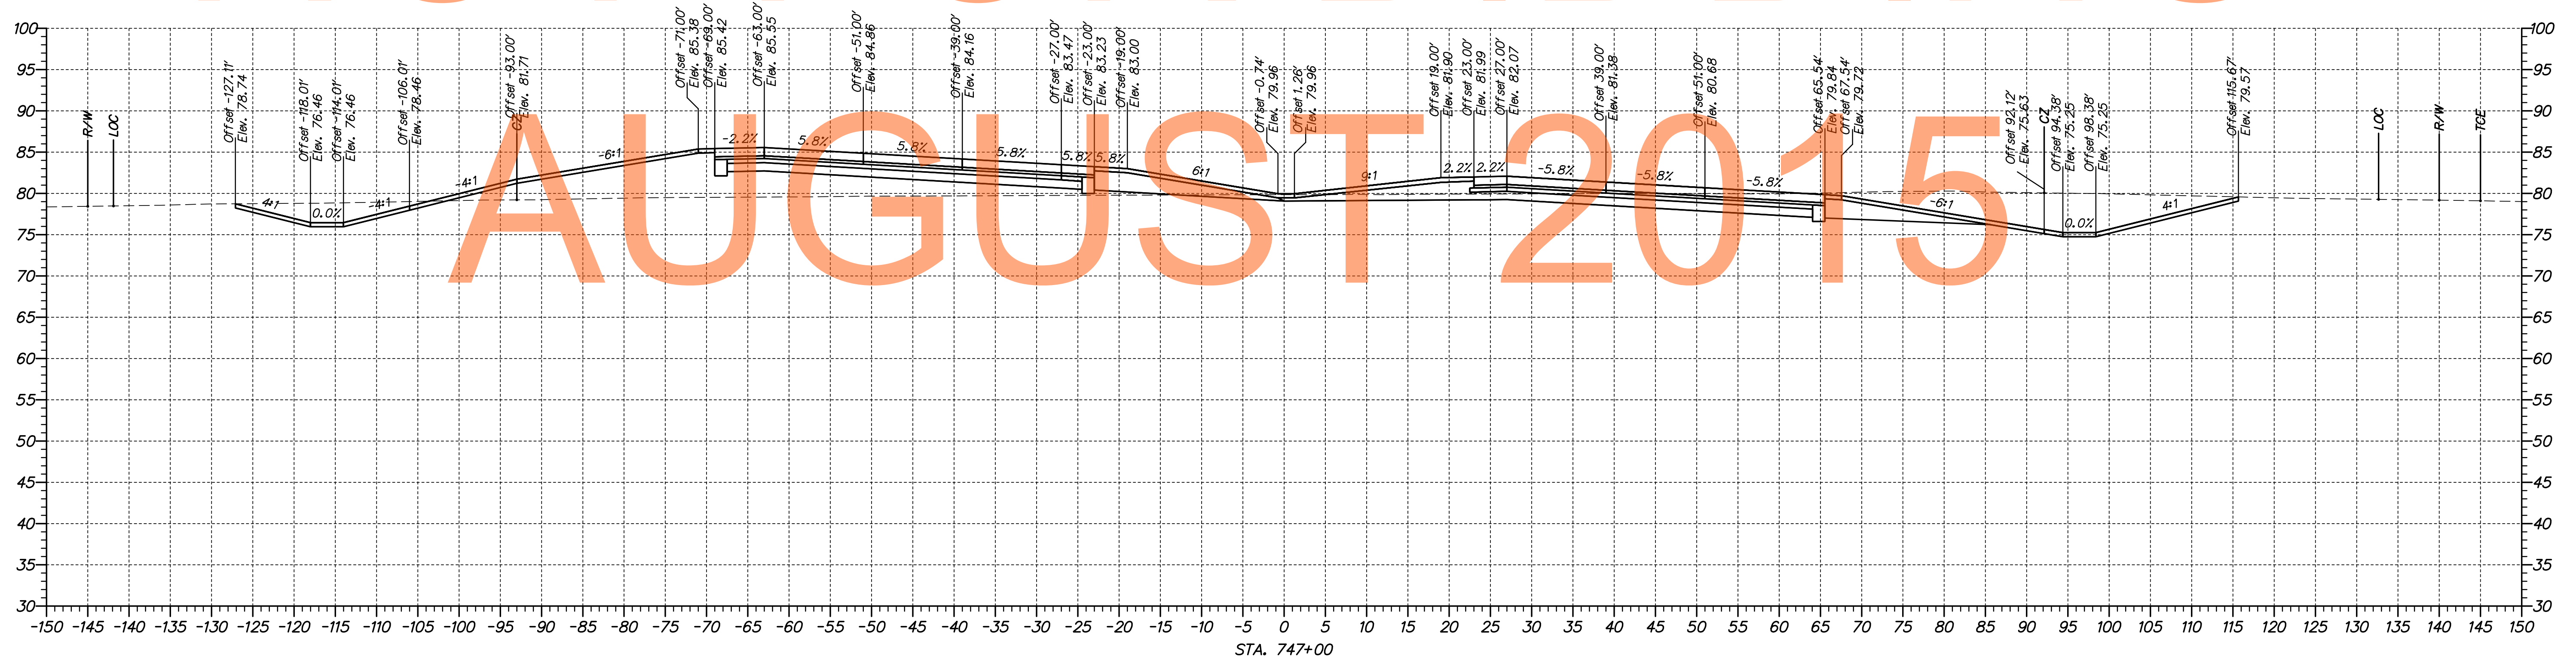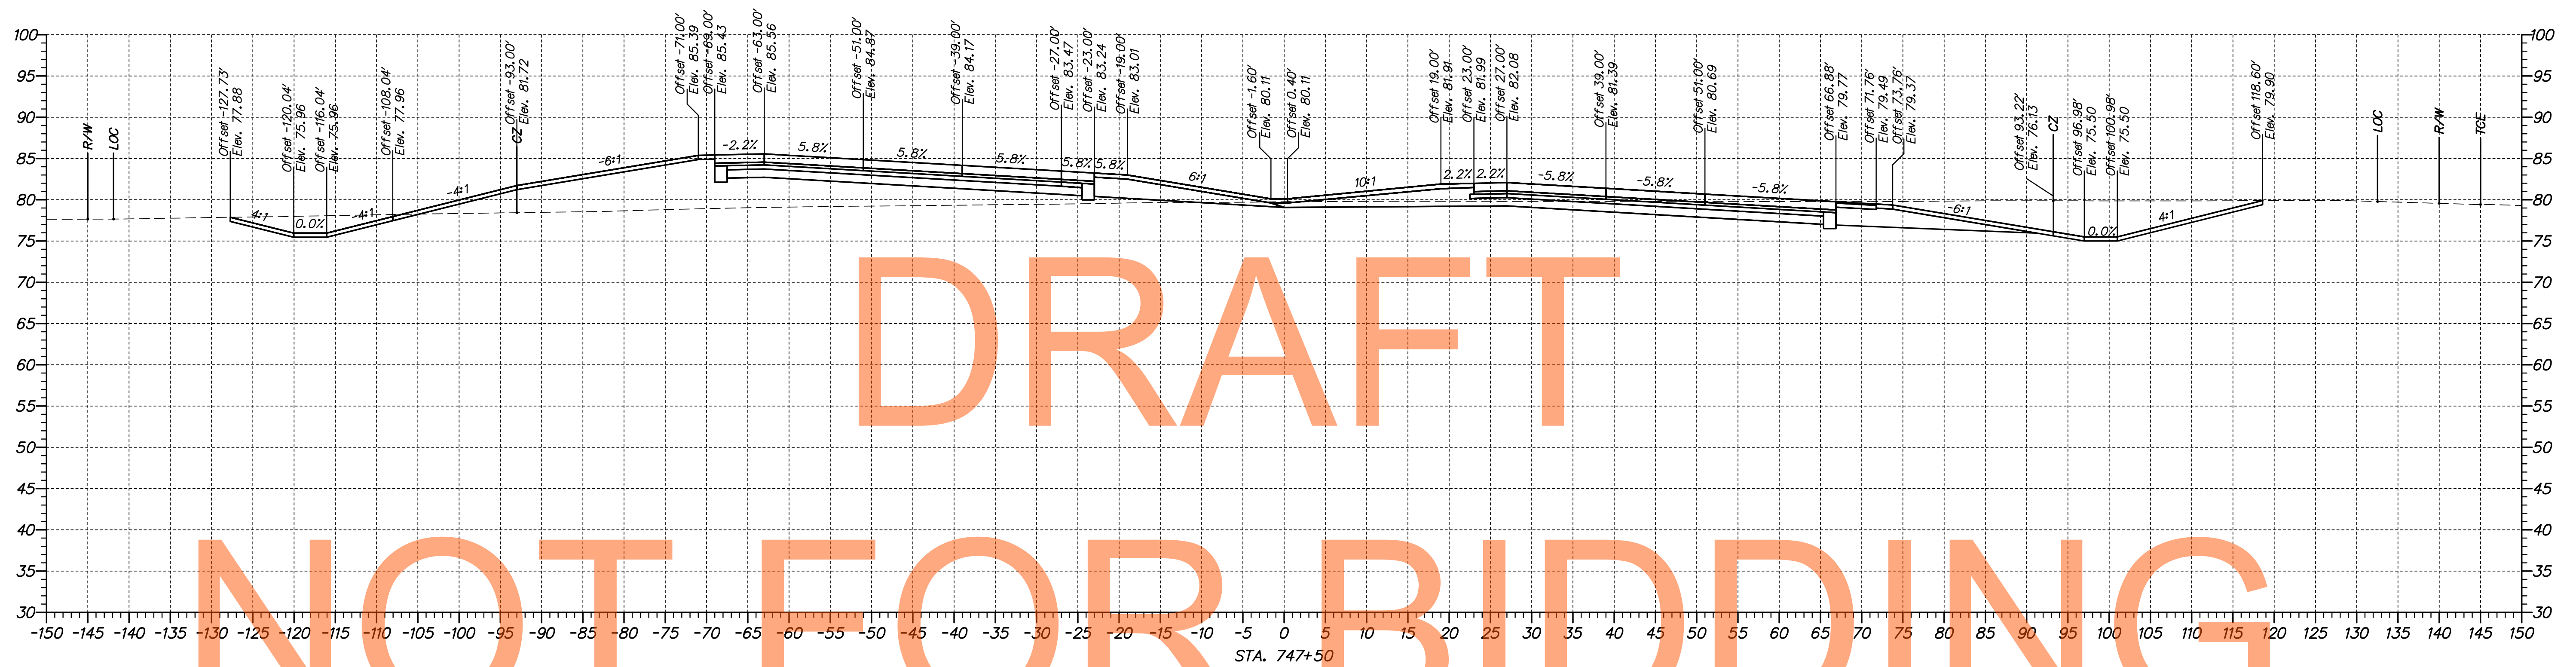

M:\31653\000\Drawings\1A\CADD\VS002U301_1A_70900-74850.dgn
 11/23/2014 10:22:23 AM



ADDENDUMS / REVISIONS

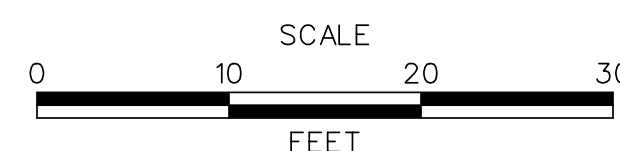

US 301,
SR 896 TO SR 1



CONTRACT	BRIDGE NO.
T200911308	DESIGNED BY: MEF
COUNTY	CHECKED BY: TAO
NEW CASTLE	

CROSS SECTIONS
US 301 MAINLINE

SHEET NO.
77
TOTAL SHTS.
337

DRAFT


NOT FOR BIDDING

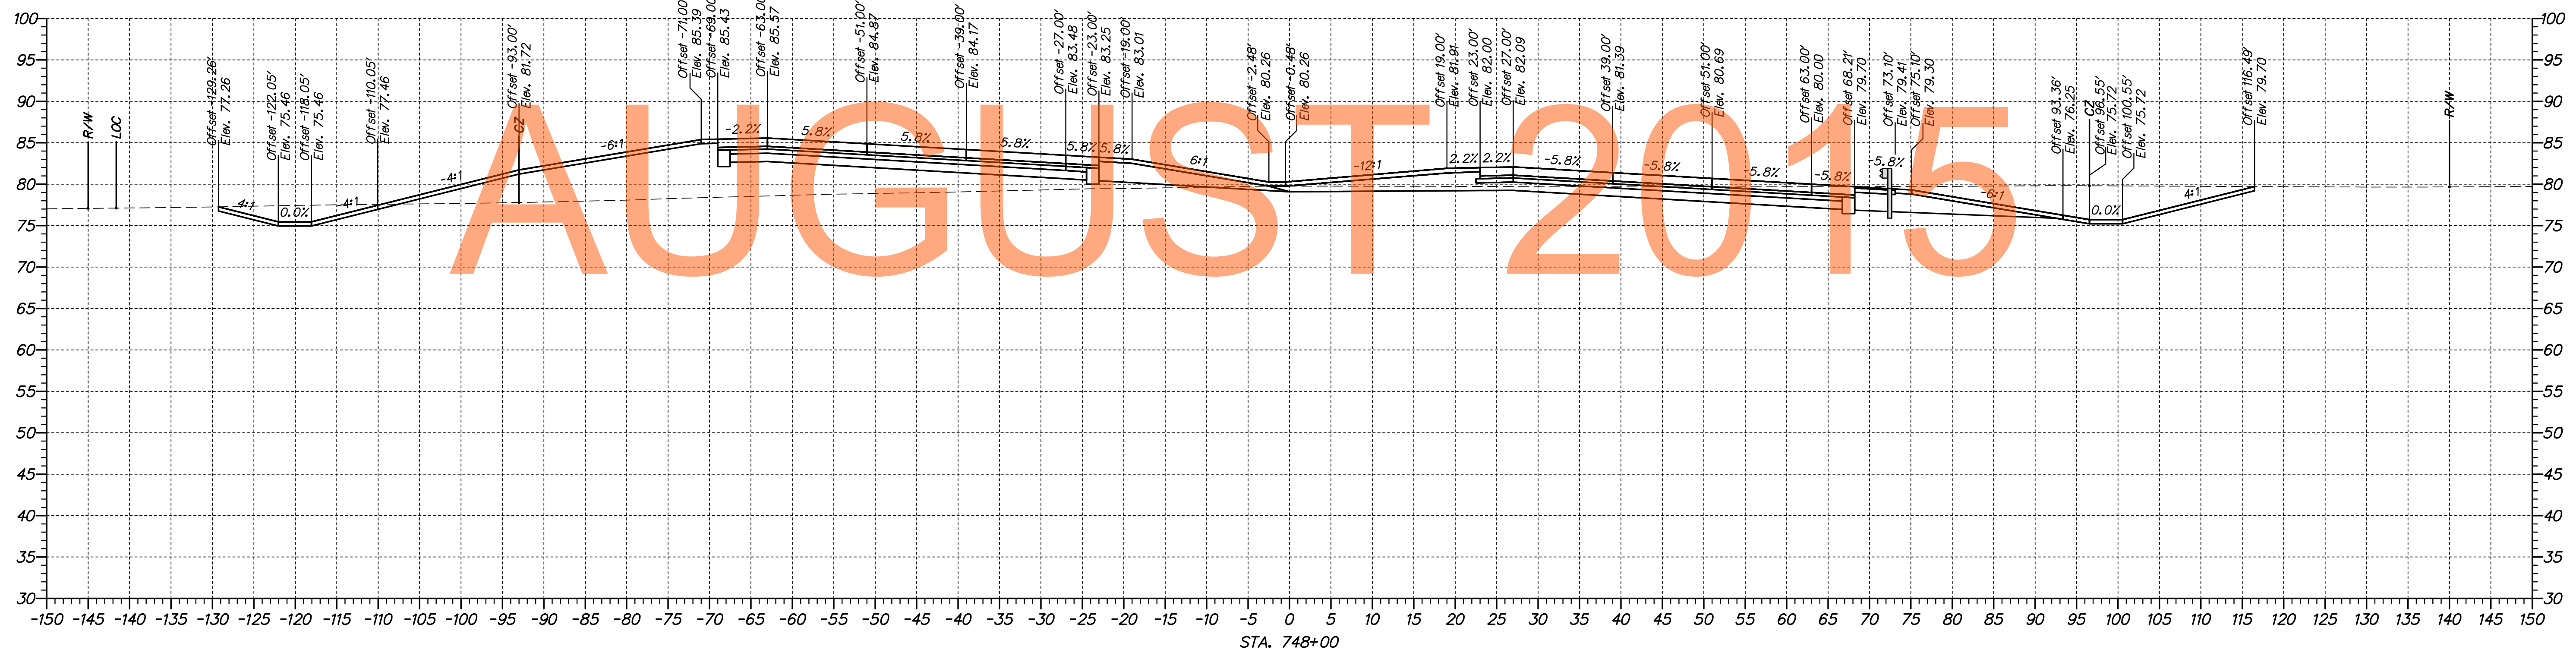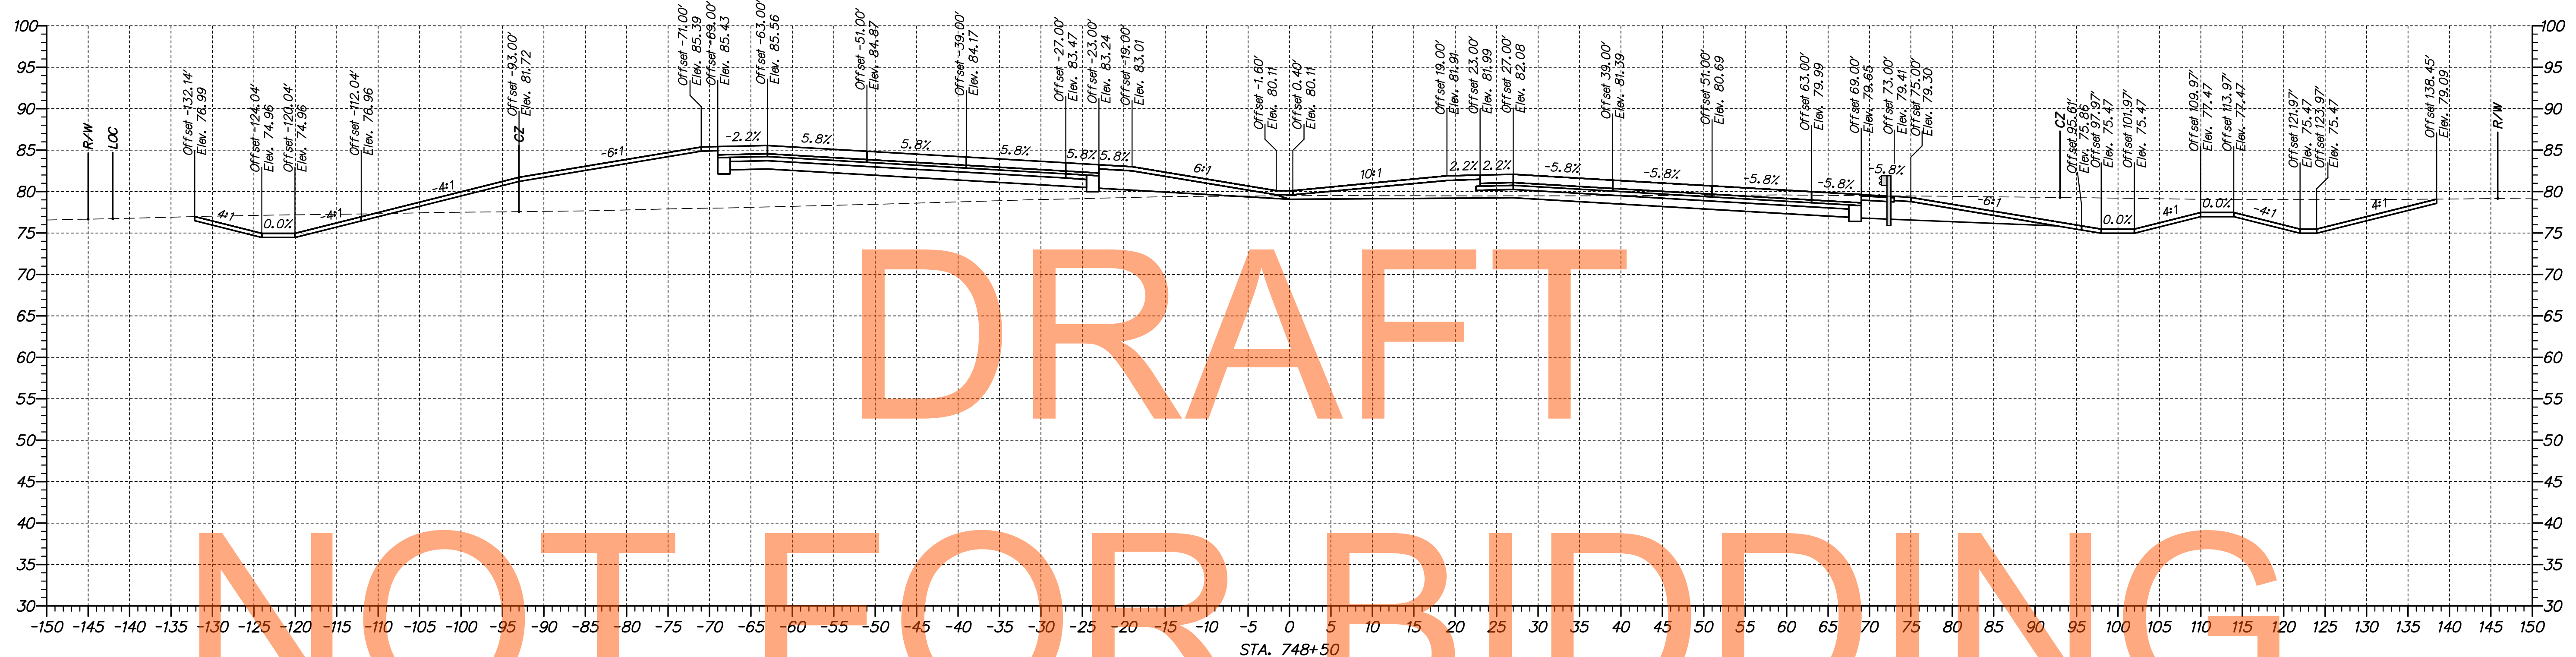

M:\316531-000\Scanned\1A\CADD\VS002U301_1A_70900-74850.dgn 11/23/2014 10:35:34 AM



ADDENDUMS / REVISIONS	

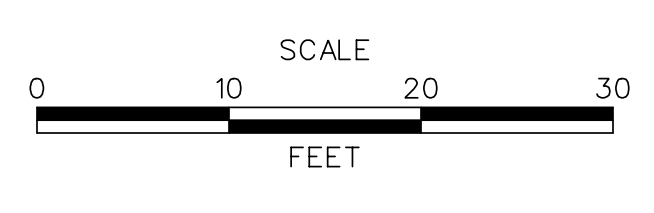



**US 301,
SR 896 TO SR 1**

CONTRACT T200911308	BRIDGE NO.
COUNTY NEW CASTLE	DESIGNED BY: MEF
	CHECKED BY: TAO

CROSS SECTIONS US 301 MAINLINE	SHEET NO. 78
	TOTAL SHTS. 337

DRAFT


NOT FOR BIDDING

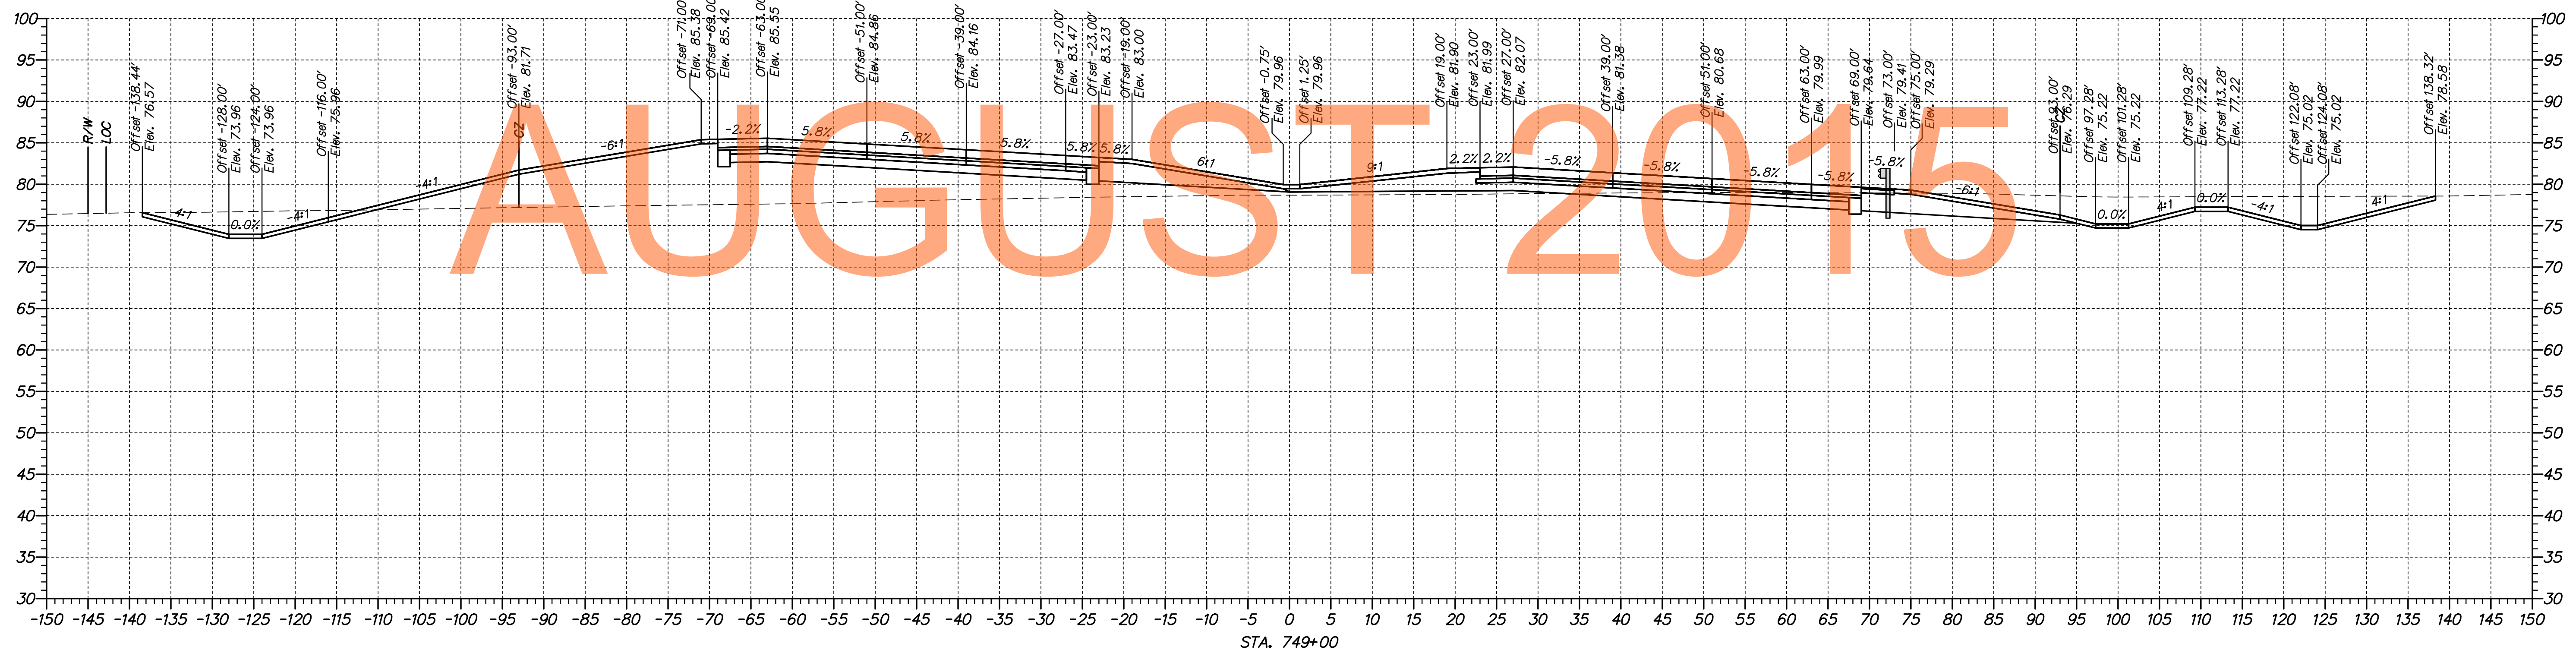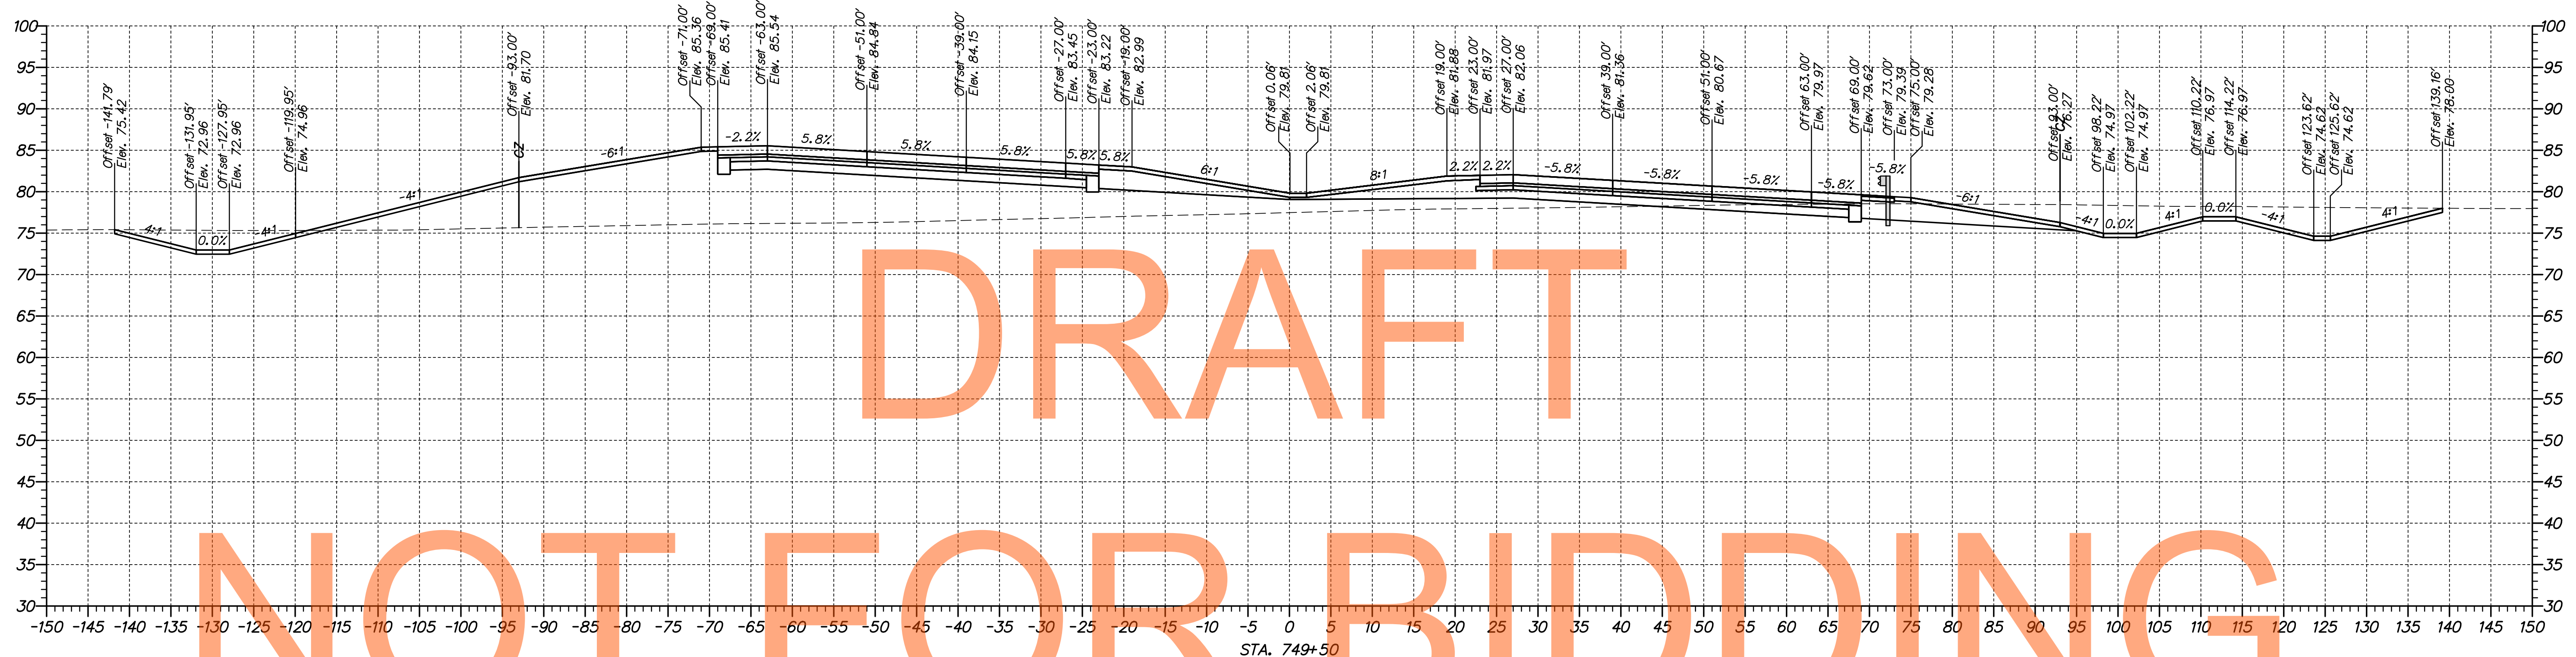

p:\1653-000\9911\1653-000\9911.dgn



ADDENDUMS / REVISIONS	

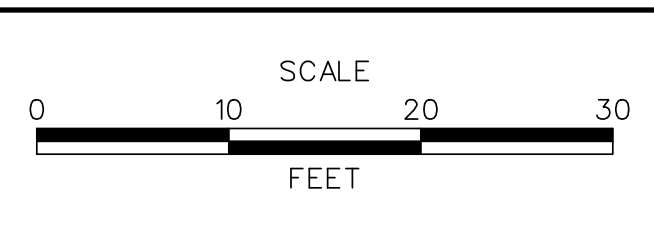



**US 301,
SR 896 TO SR 1**

CONTRACT T200911308	BRIDGE NO.
COUNTY NEW CASTLE	DESIGNED BY: MEF
	CHECKED BY: TAO

CROSS SECTIONS US 301 MAINLINE	
SHEET NO.	79
TOTAL SHTS.	337

DRAFT


NOT FOR BIDDING

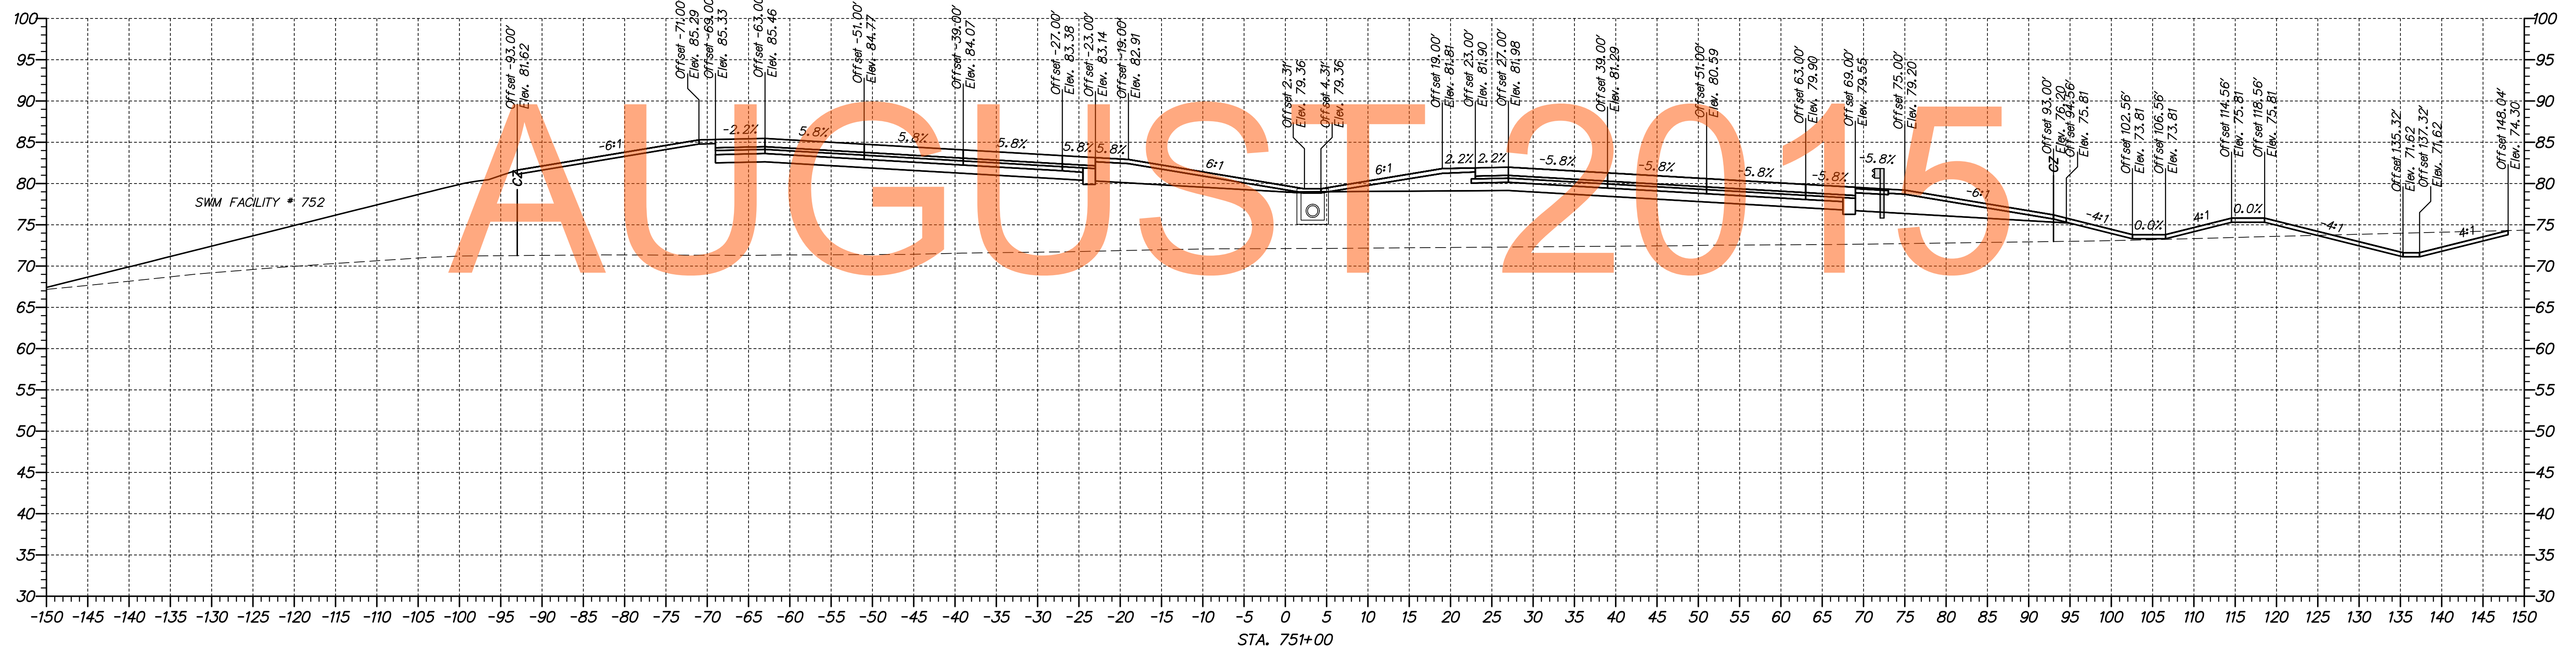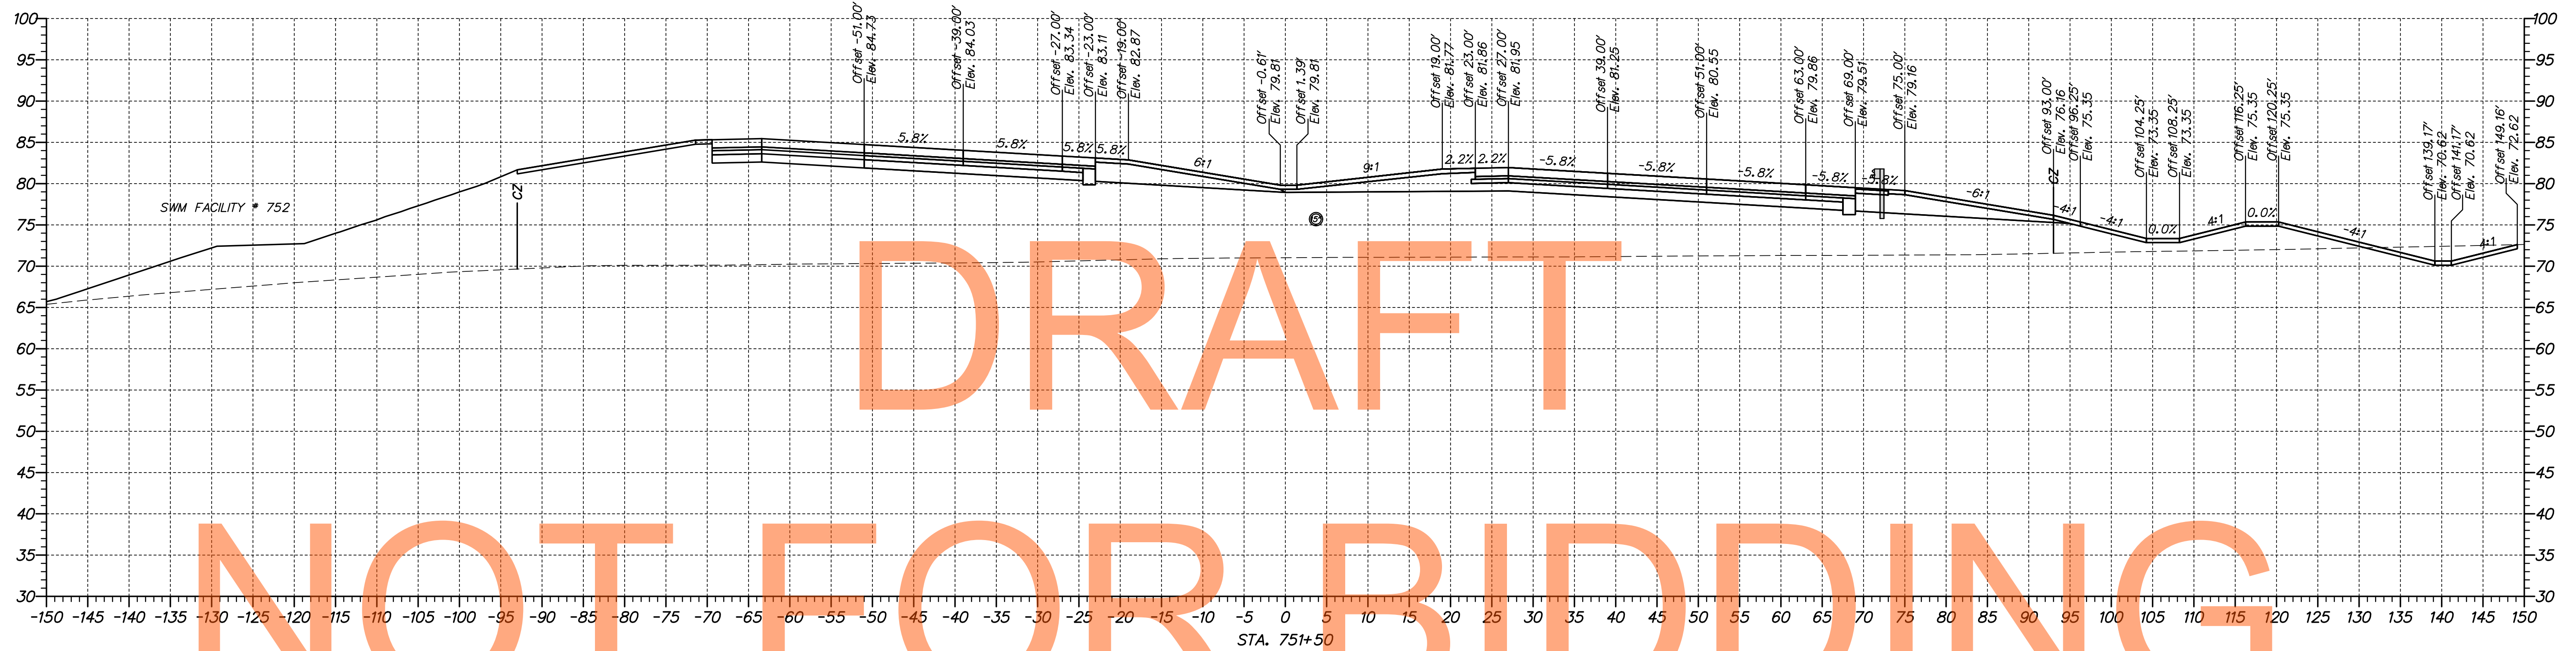

p:\1653-000\971\cadd\X5002\301_LA_7490-80300_revised.dgn
 10/30/2014 10:17:46 AM



ADDENDUMS / REVISIONS	


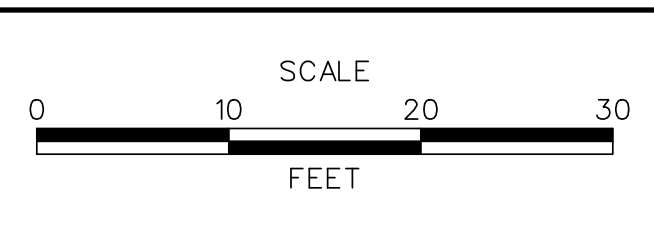


**US 301,
SR 896 TO SR 1**

CONTRACT T200911308	BRIDGE NO.
COUNTY NEW CASTLE	DESIGNED BY: MEF
	CHECKED BY: TAO

**CROSS SECTIONS
US 301 MAINLINE**

SHEET NO. 81
TOTAL SHTS. 337

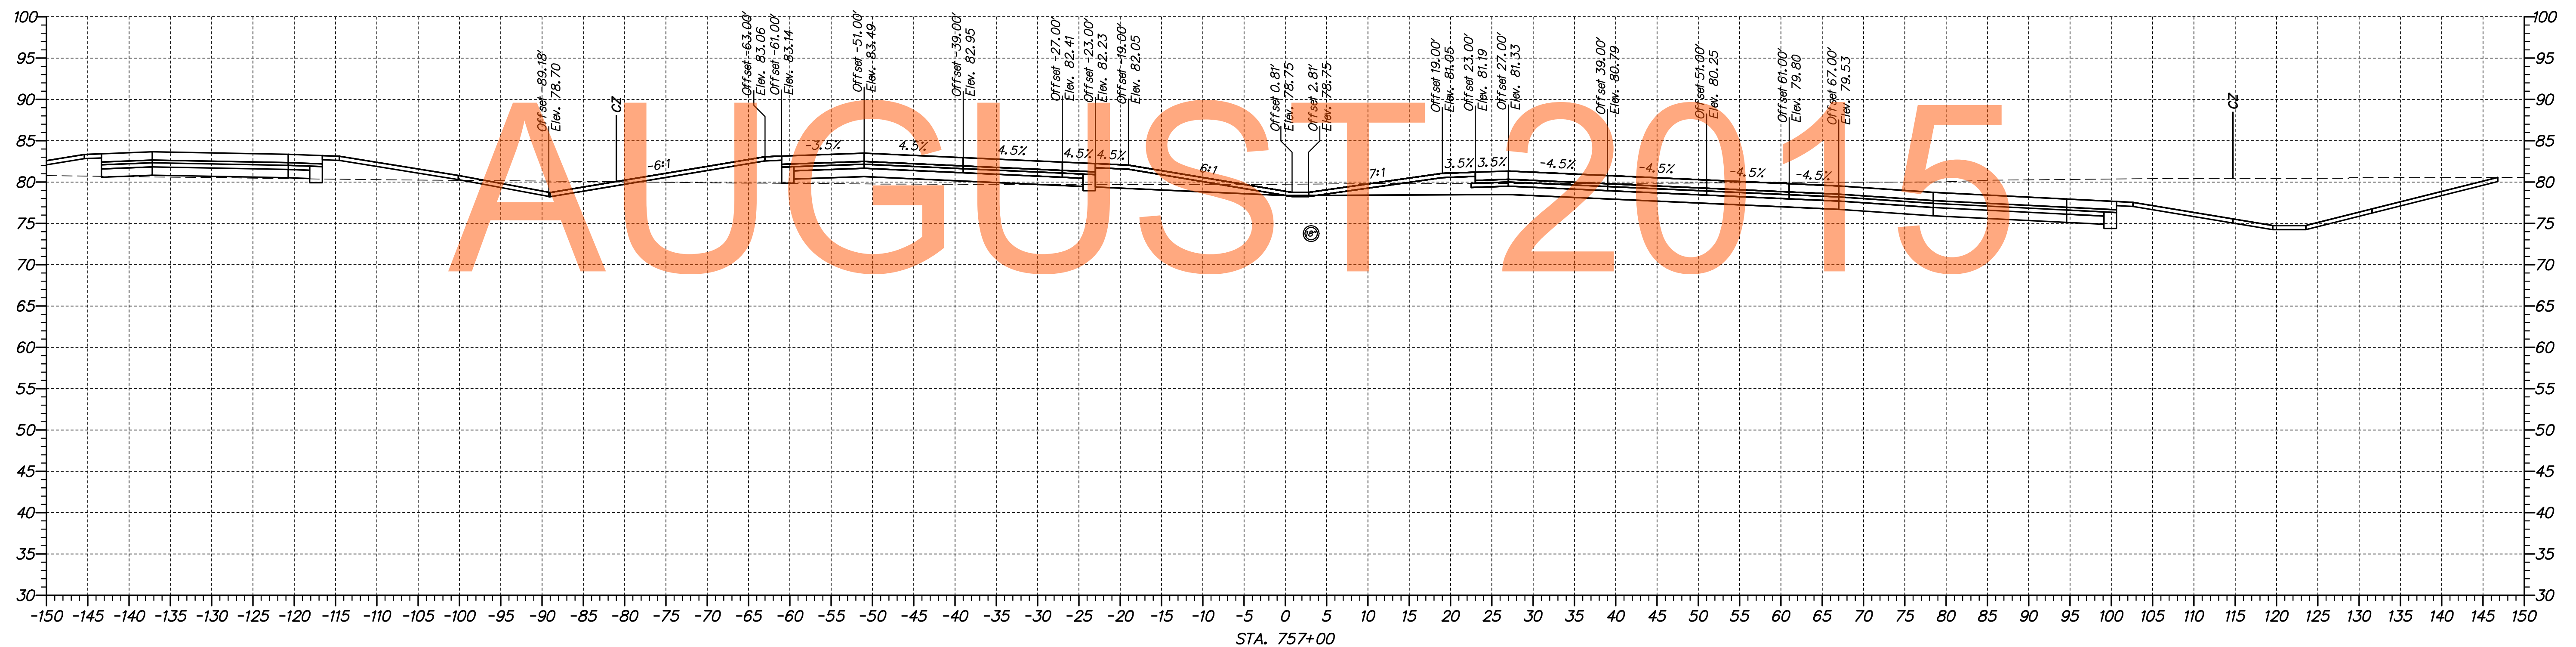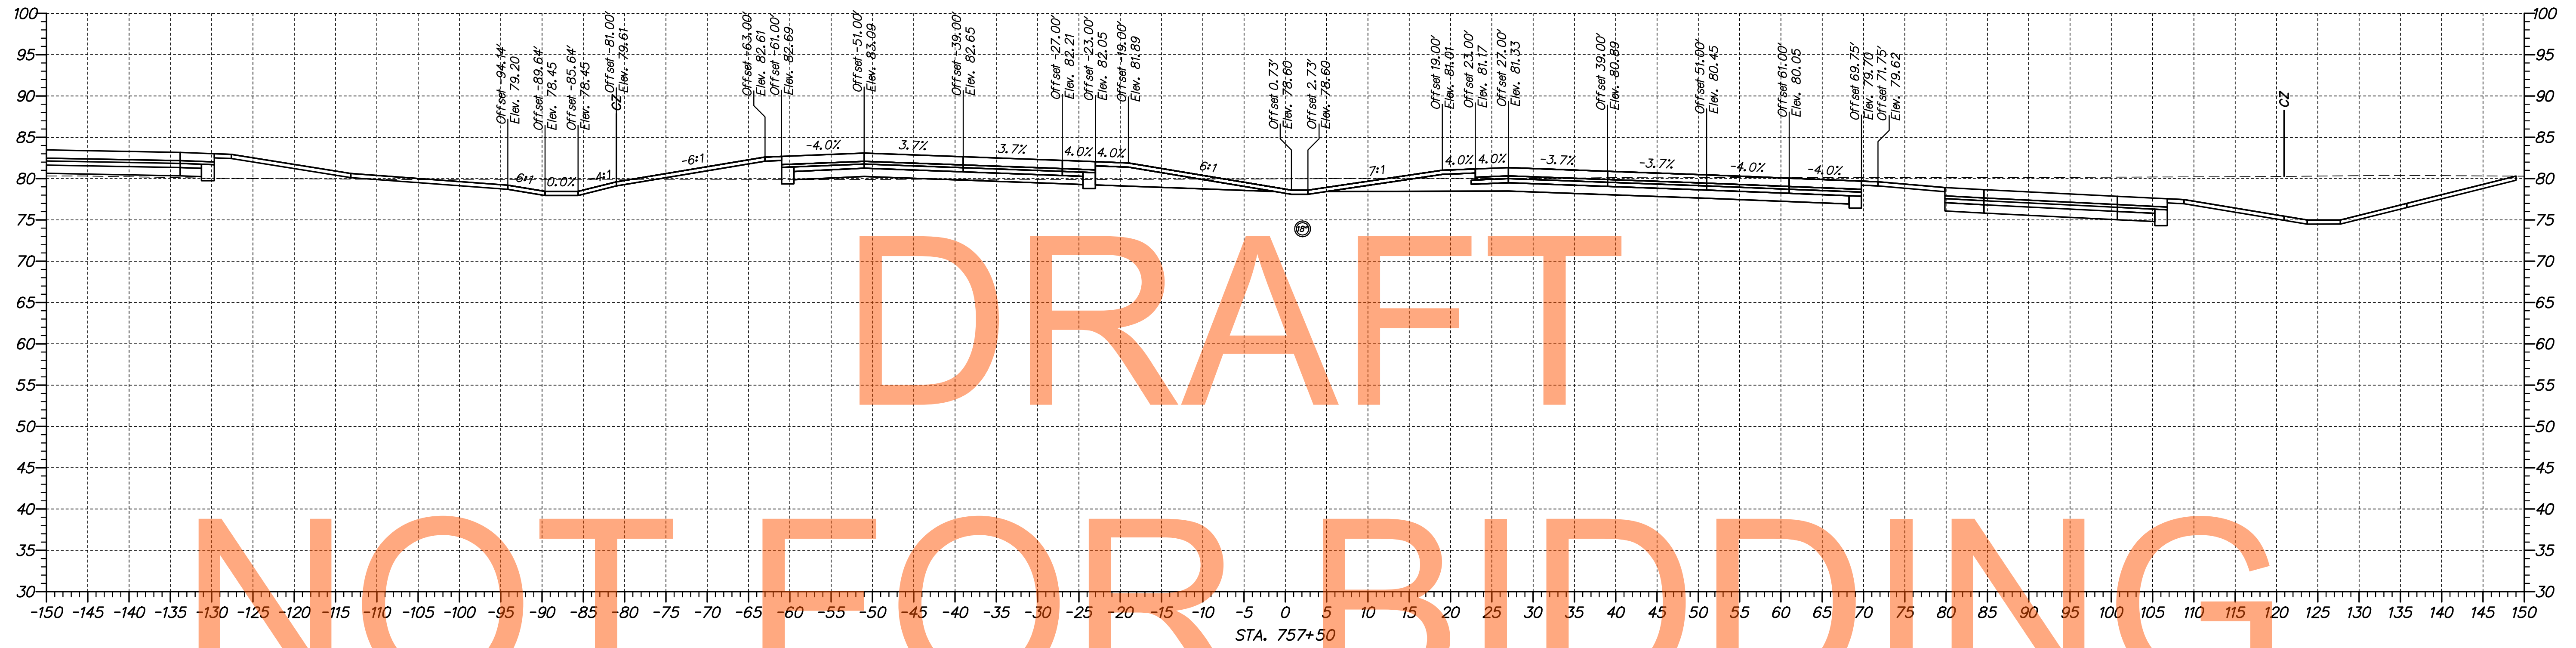

DRAFT


NOT FOR BIDDING

AUGUST 2015

p:\1653-000\semitruct\la\cedar\XS002\301_LA_74900-80300_revised.dgn
 07/30/2014 10:18:00 AM



ADDENDUMS / REVISIONS

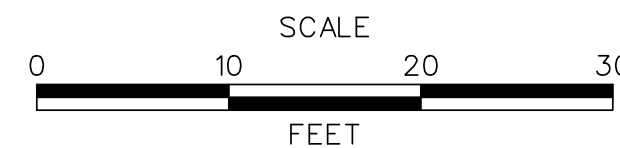

**US 301,
SR 896 TO SR 1**

CONTRACT	BRIDGE NO.
T200911308	DESIGNED BY: MEF
COUNTY	CHECKED BY: TAO
NEW CASTLE	



**CROSS SECTIONS
US 301 MAINLINE**

SHEET NO.
87
TOTAL SHTS.
337

DRAFT

NOT FOR BIDDING


AUGUST 2015

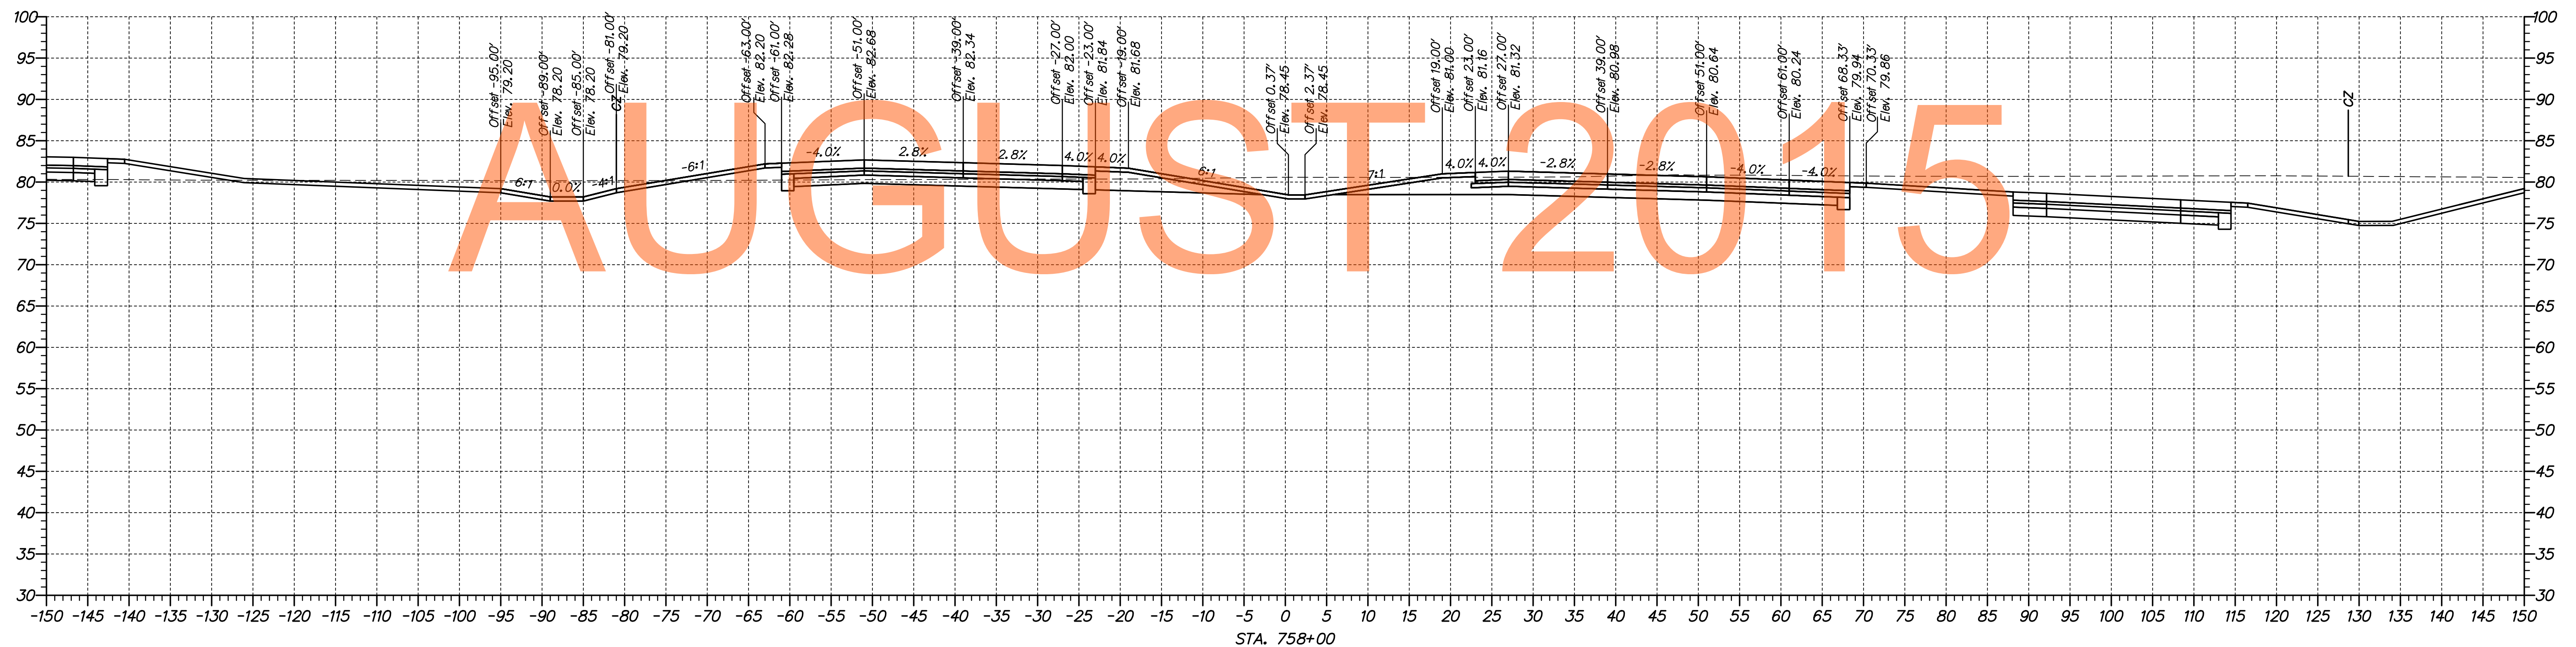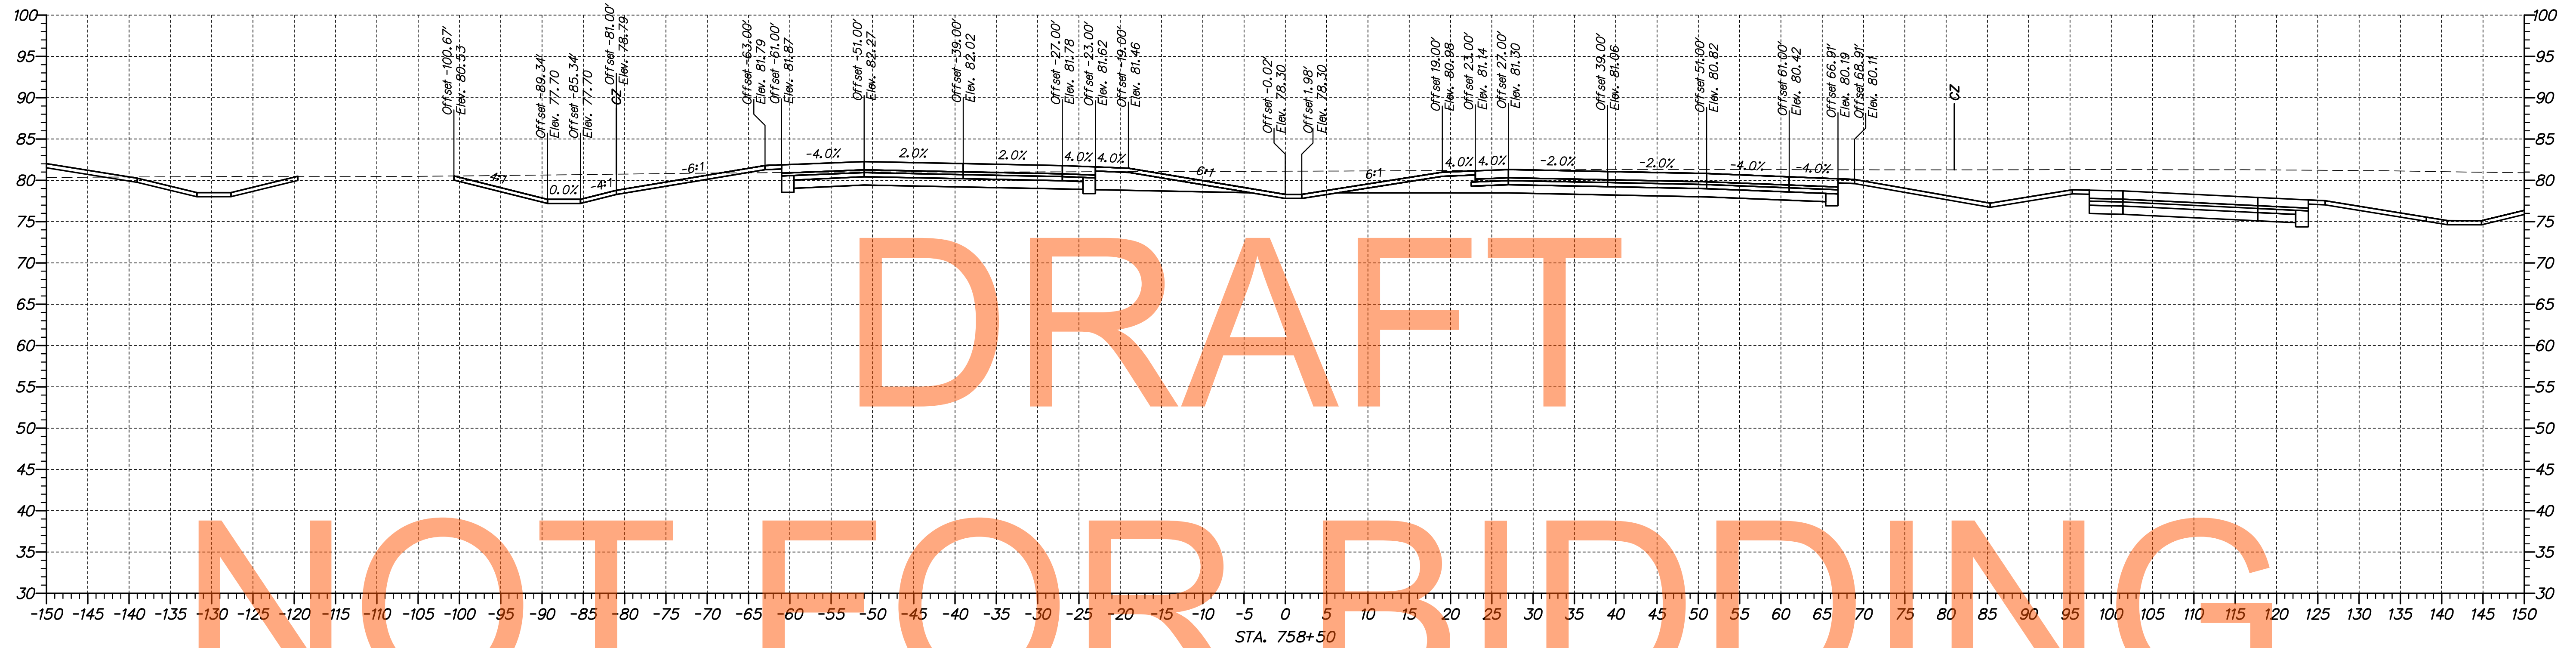

p:\1653-000\sect\sect\1a\cead\XS002\301_LA_7490-80300_revised.dgn 8/30/2014 10:18:02 AM



ADDENDUMS / REVISIONS	

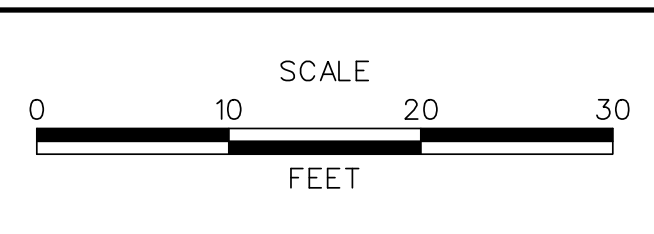

**US 301,
SR 896 TO SR 1**



CONTRACT T200911308	BRIDGE NO.
COUNTY NEW CASTLE	DESIGNED BY: MEF
	CHECKED BY: TAO

**CROSS SECTIONS
US 301 MAINLINE**

SHEET NO. 88
TOTAL SHTS. 337

DRAFT


NOT FOR BIDDING

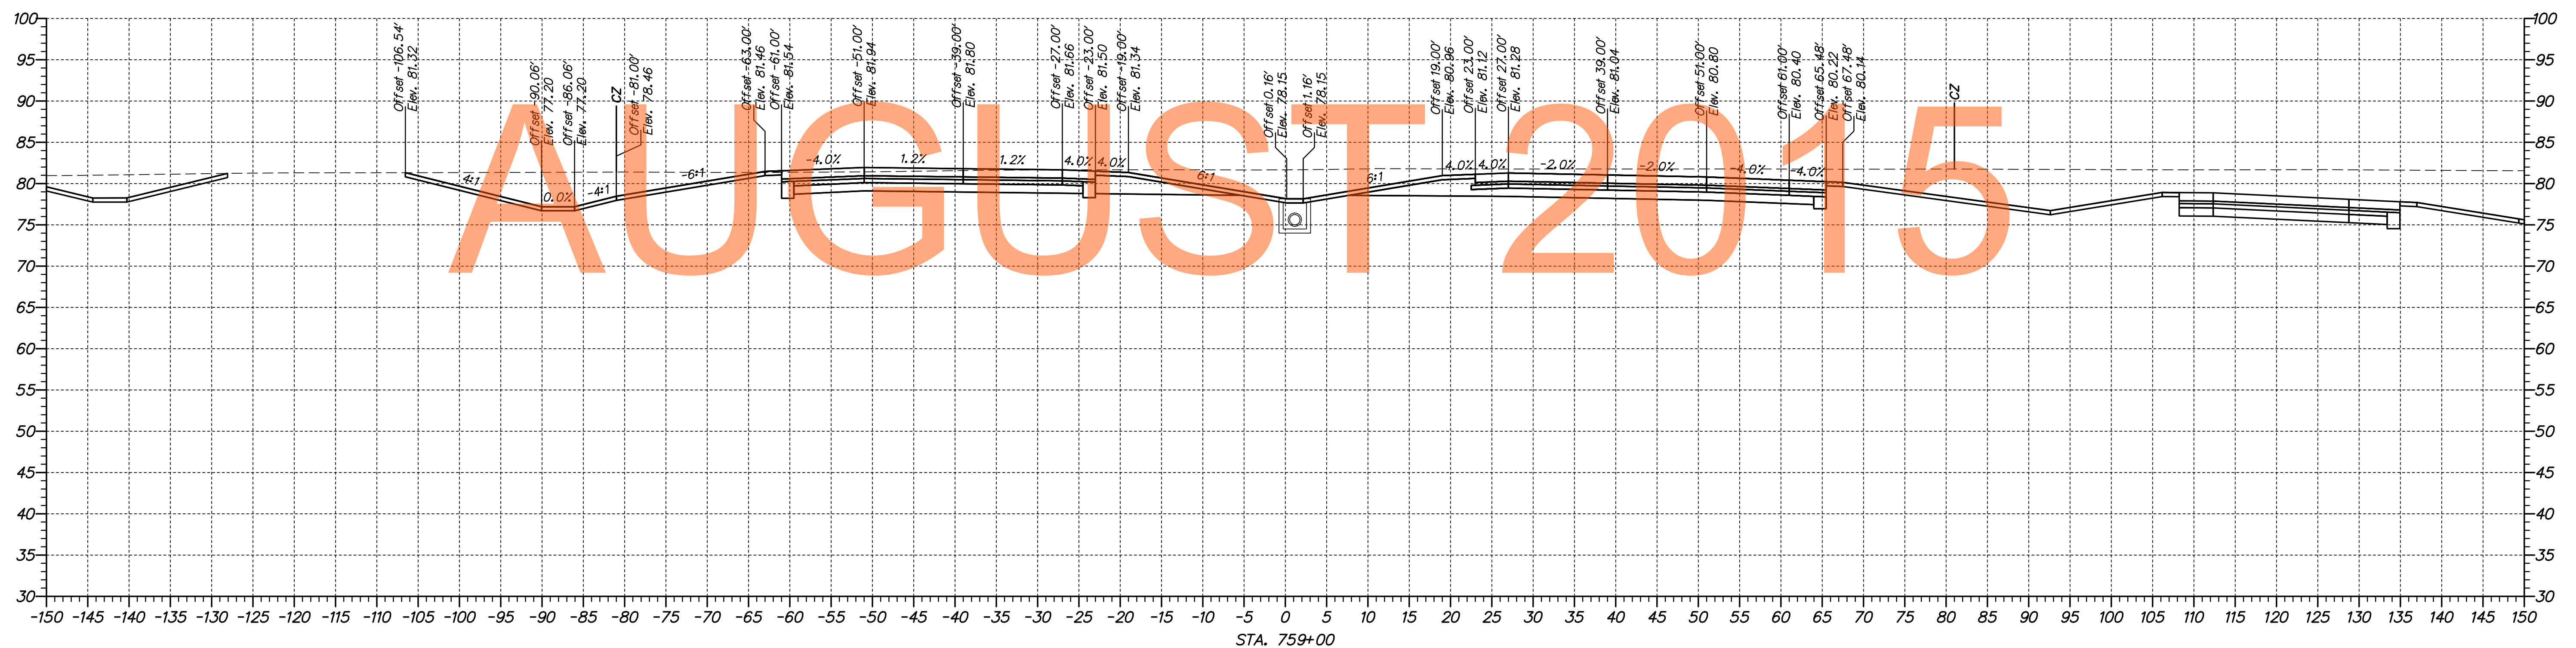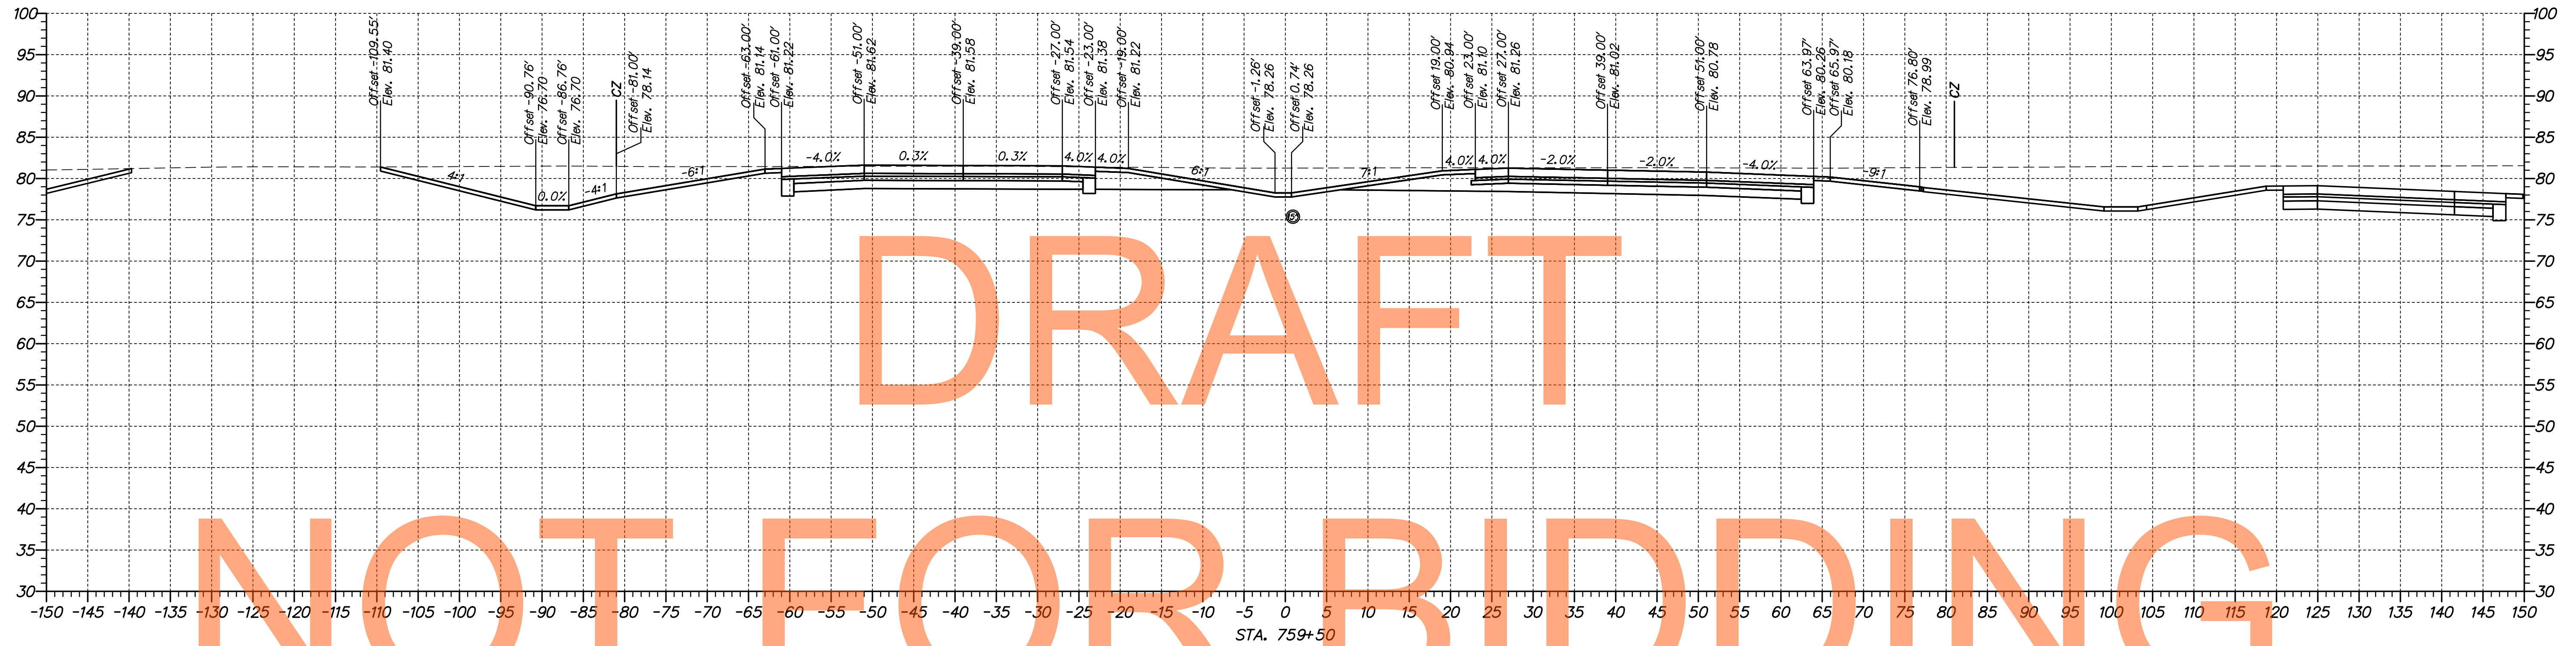

n:\1653-000\sect\sect\1a\cead\XS002\301_LA_74900-80300_revised.dgn
 07/30/2014 10:18:04 AM



ADDENDUMS / REVISIONS	

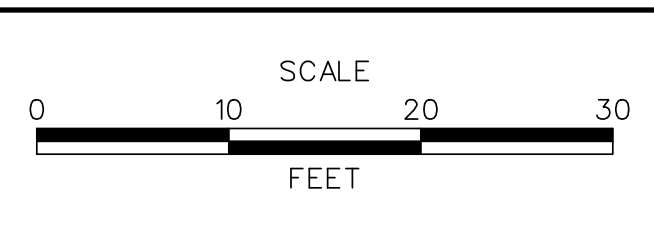

**US 301,
SR 896 TO SR 1**



CONTRACT	BRIDGE NO.
T200911308	DESIGNED BY: MEF
COUNTY	CHECKED BY: TAO
NEW CASTLE	

**CROSS SECTIONS
US 301 MAINLINE**

SHEET NO.
89
TOTAL SHTS.
337

DRAFT


NOT FOR BIDDING

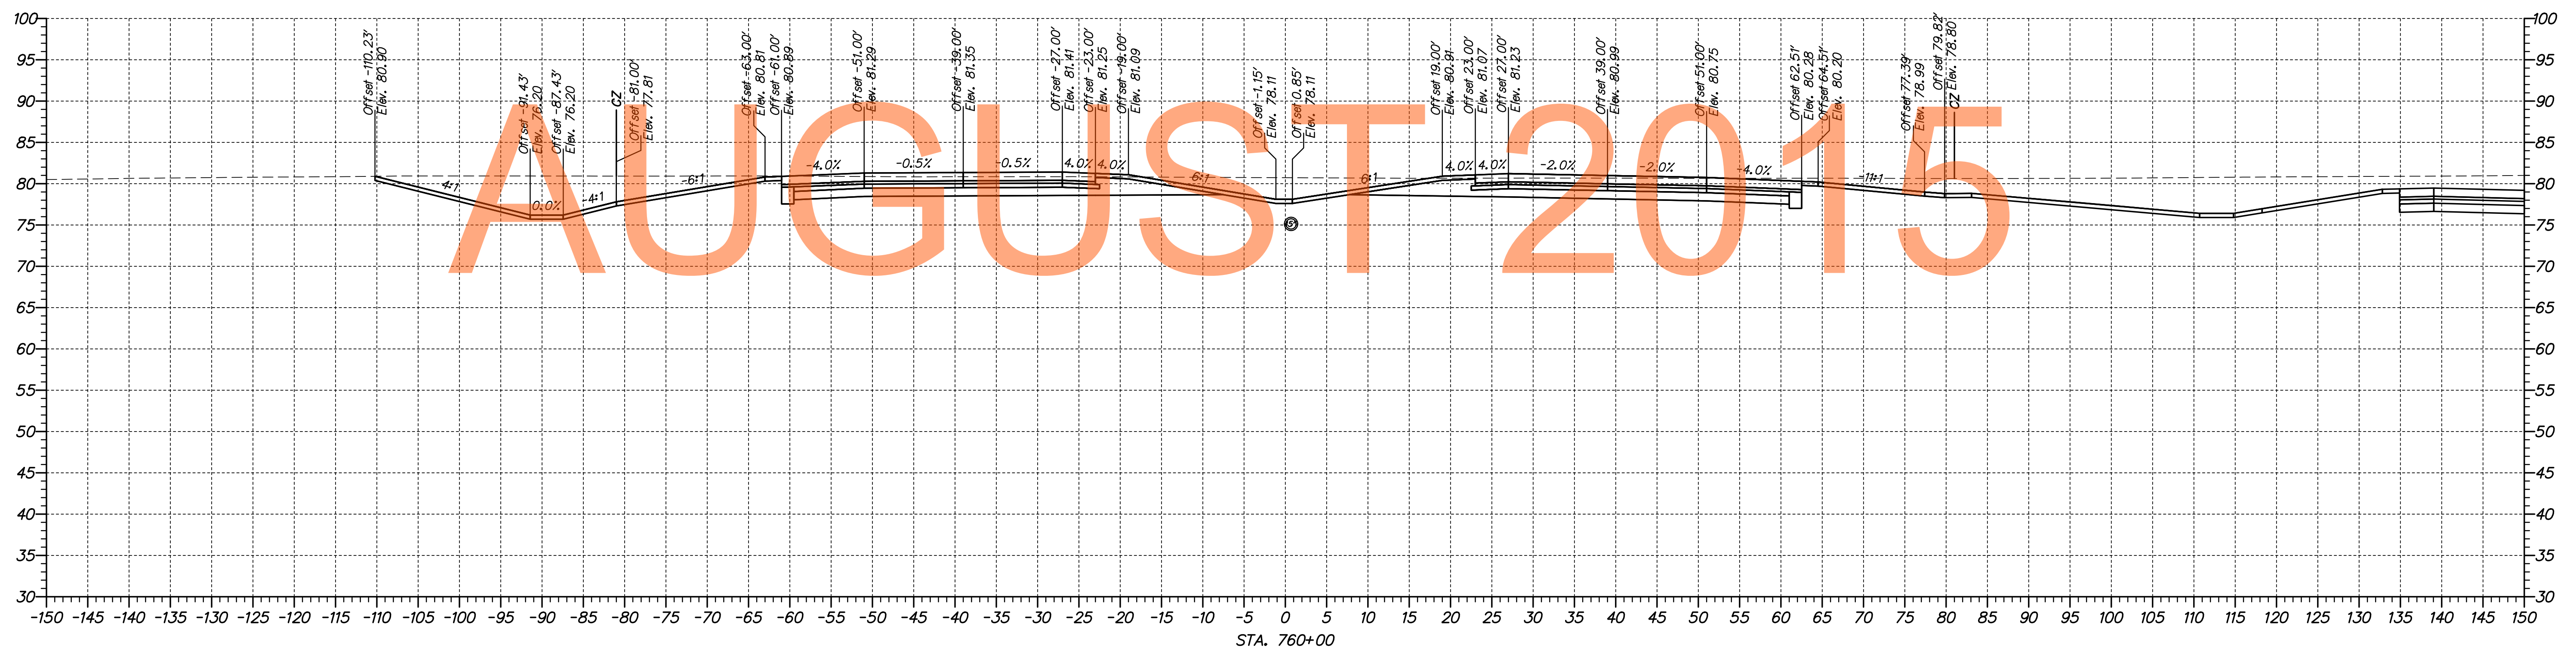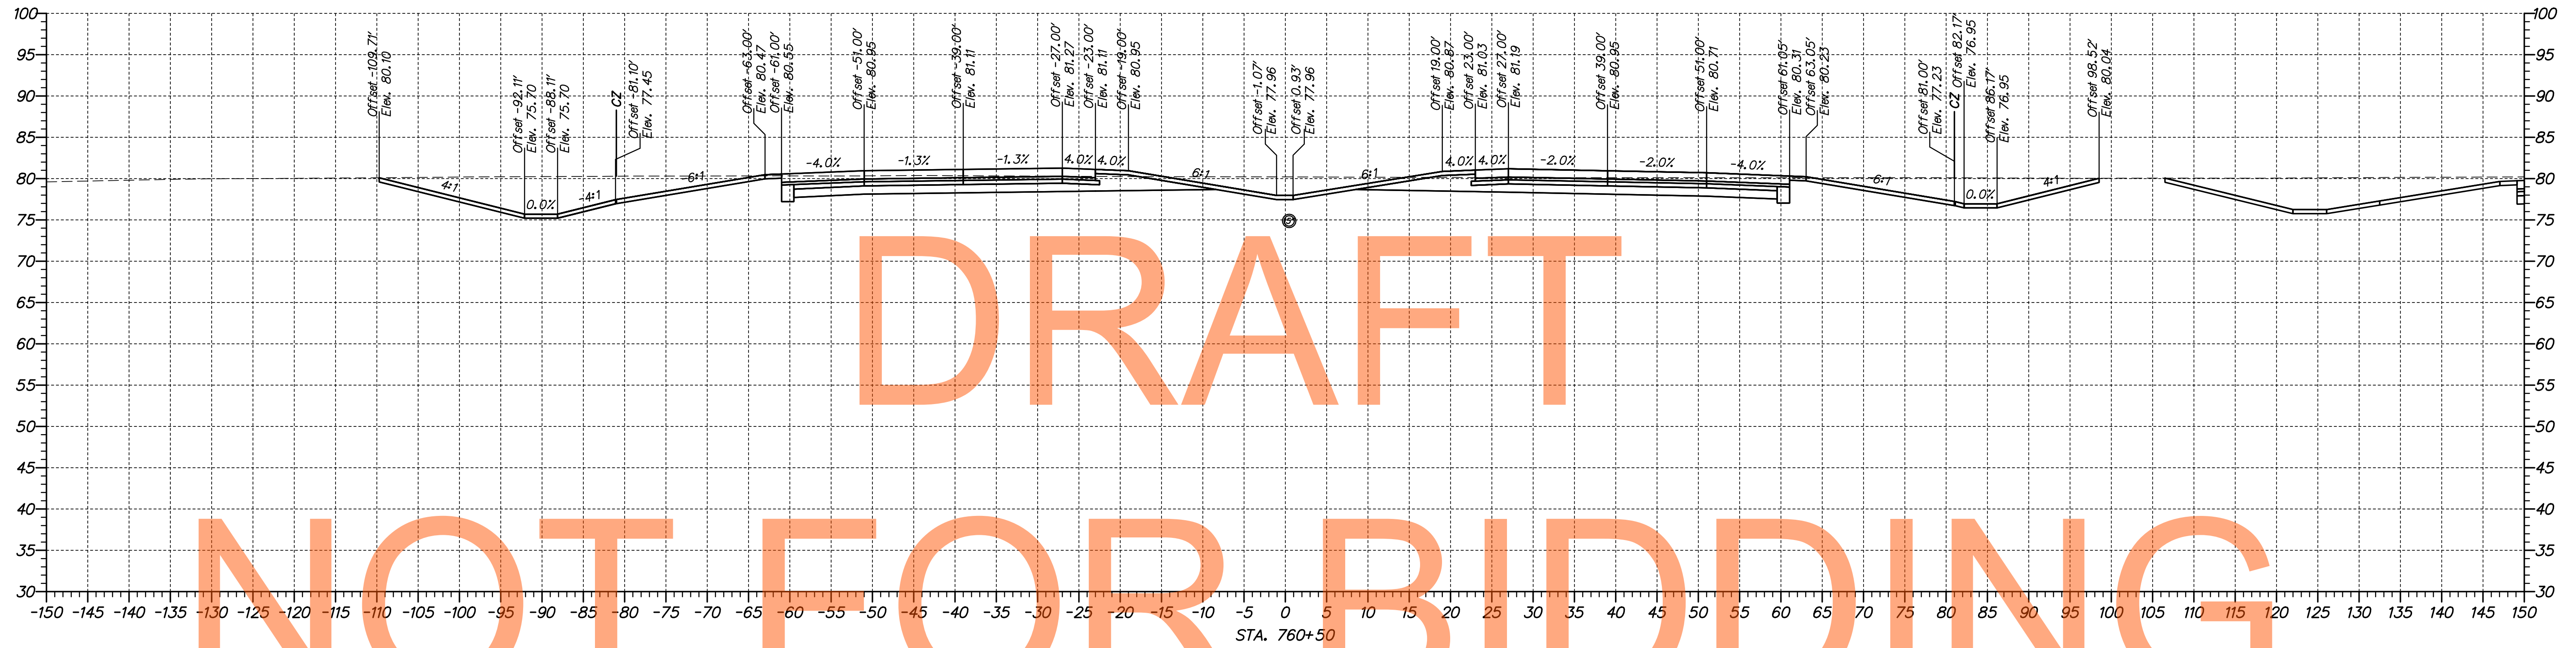

p:\1653-000\sect\sect\1a\cead\XS002\301_LA_74900-80300_revised.dgn
 07/30/2014 10:18:07 AM



ADDENDUMS / REVISIONS	

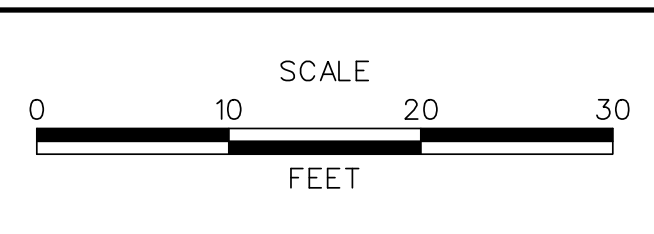

**US 301,
SR 896 TO SR 1**



CONTRACT	BRIDGE NO.
T200911308	DESIGNED BY: MEF
COUNTY	CHECKED BY: TAO
NEW CASTLE	

**CROSS SECTIONS
US 301 MAINLINE**

SHEET NO.
90
TOTAL SHTS.
337

DRAFT


NOT FOR BIDDING

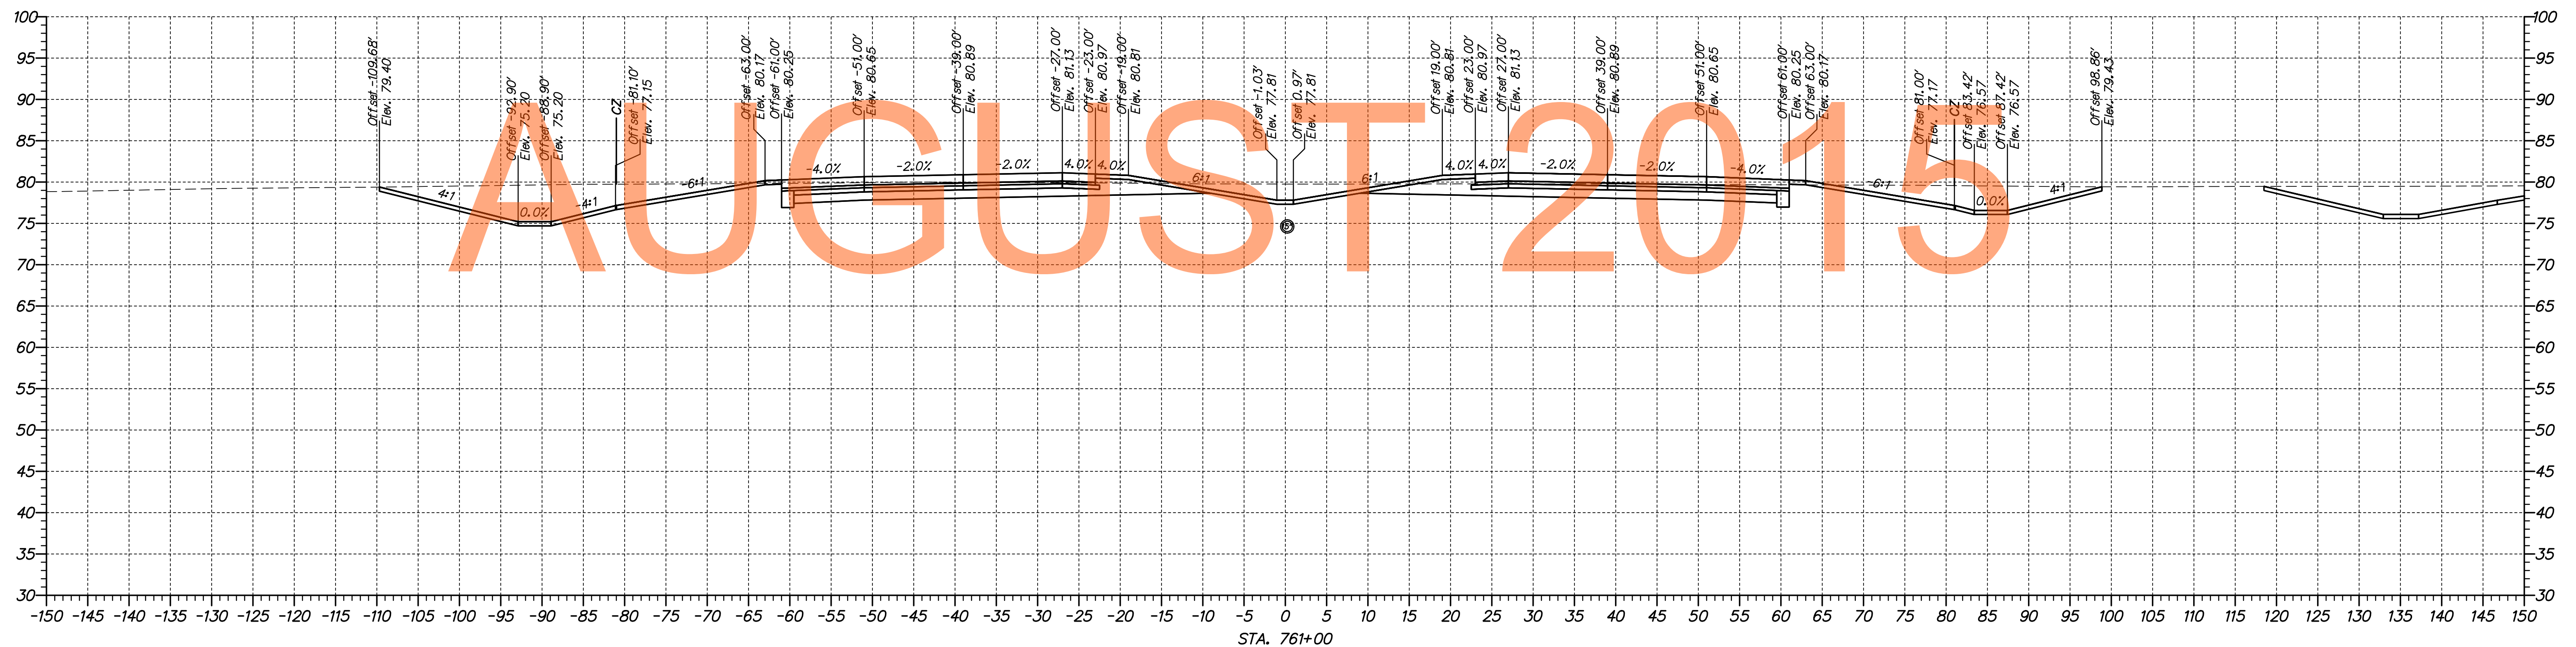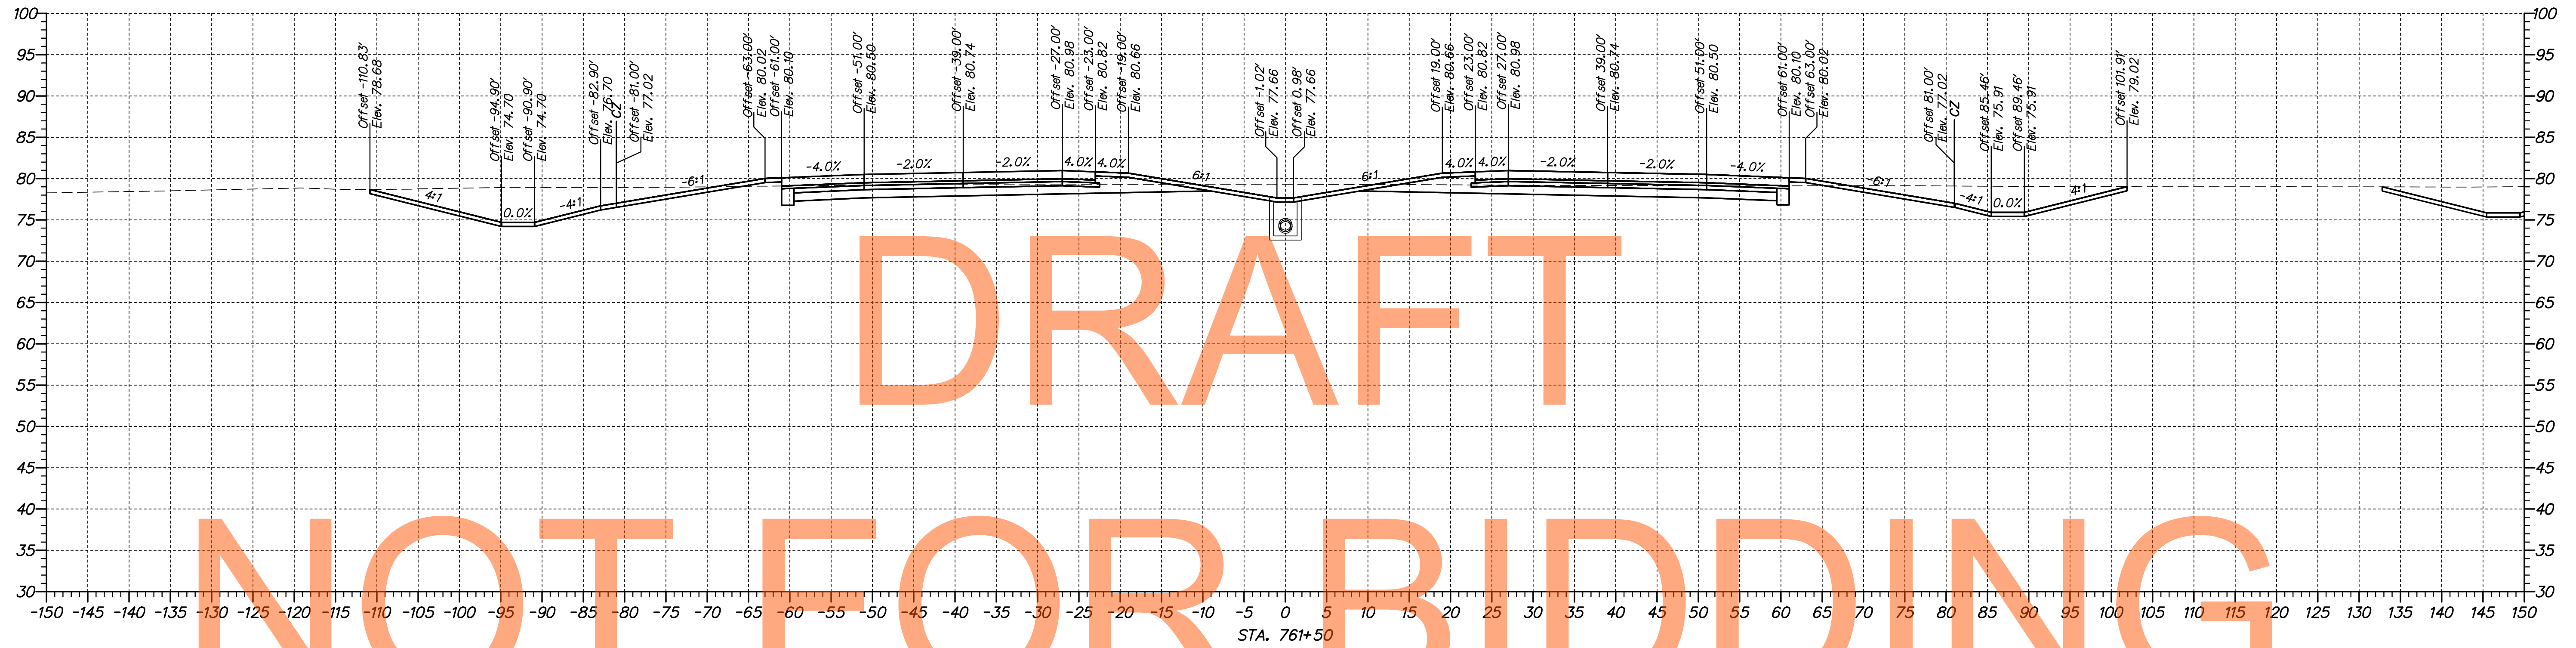

p:\1653-000\sect\sect\1a\cead\XS002\301_LA_7490-80300_revised.dgn
 07/30/2014 10:18:05 AM



ADDENDUMS / REVISIONS	

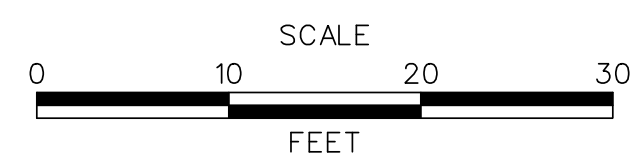

**US 301,
SR 896 TO SR 1**



CONTRACT T200911308	BRIDGE NO.
COUNTY NEW CASTLE	DESIGNED BY: MEF
	CHECKED BY: TAO

**CROSS SECTIONS
US 301 MAINLINE**

SHEET NO. 91
TOTAL SHTS. 337

DRAFT


NOT FOR BIDDING

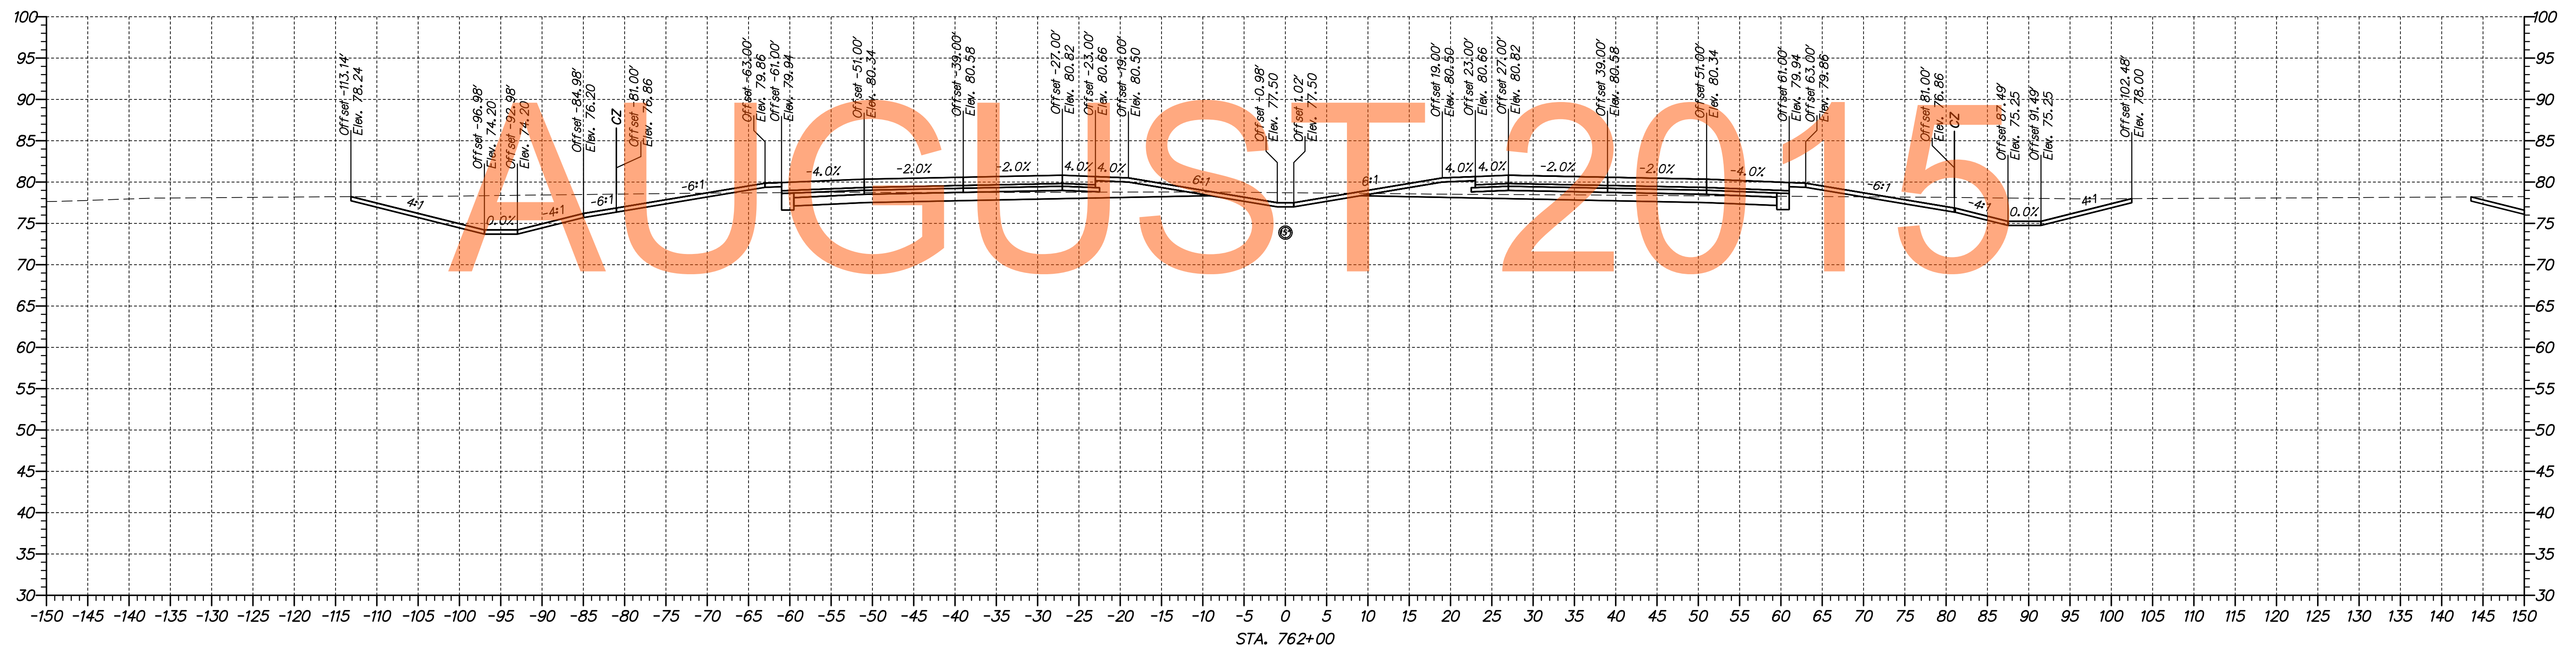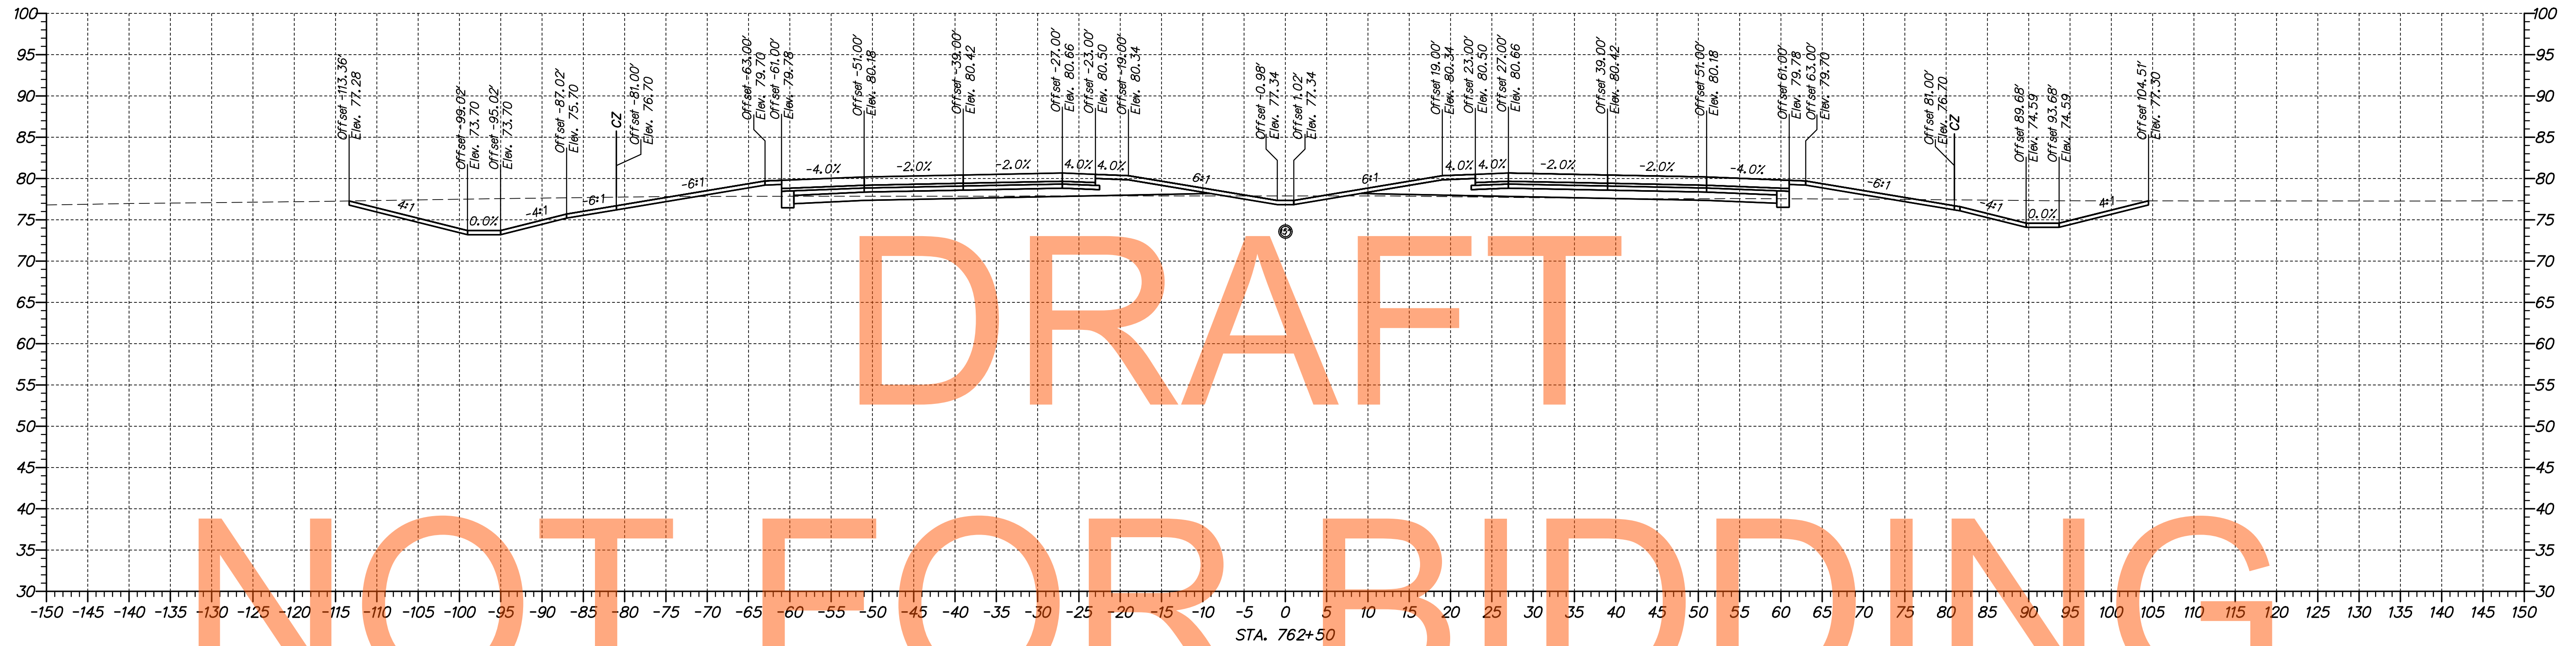

p:\1653-000\sect\proj\1a\cead\XS002\301_1A_74900-80300_revised.dgn
 07/30/2014 10:18:12 AM



ADDENDUMS / REVISIONS

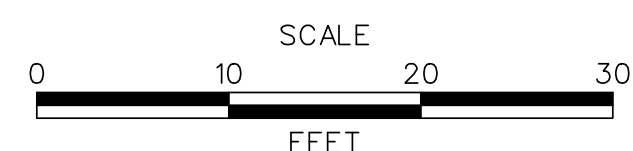

**US 301,
SR 896 TO SR 1**



CONTRACT	BRIDGE NO.
T200911308	DESIGNED BY: MEF
COUNTY	CHECKED BY: TAO
NEW CASTLE	

**CROSS SECTIONS
US 301 MAINLINE**

SHEET NO.
TOTAL SHTS.
337

DRAFT


NOT FOR BIDDING

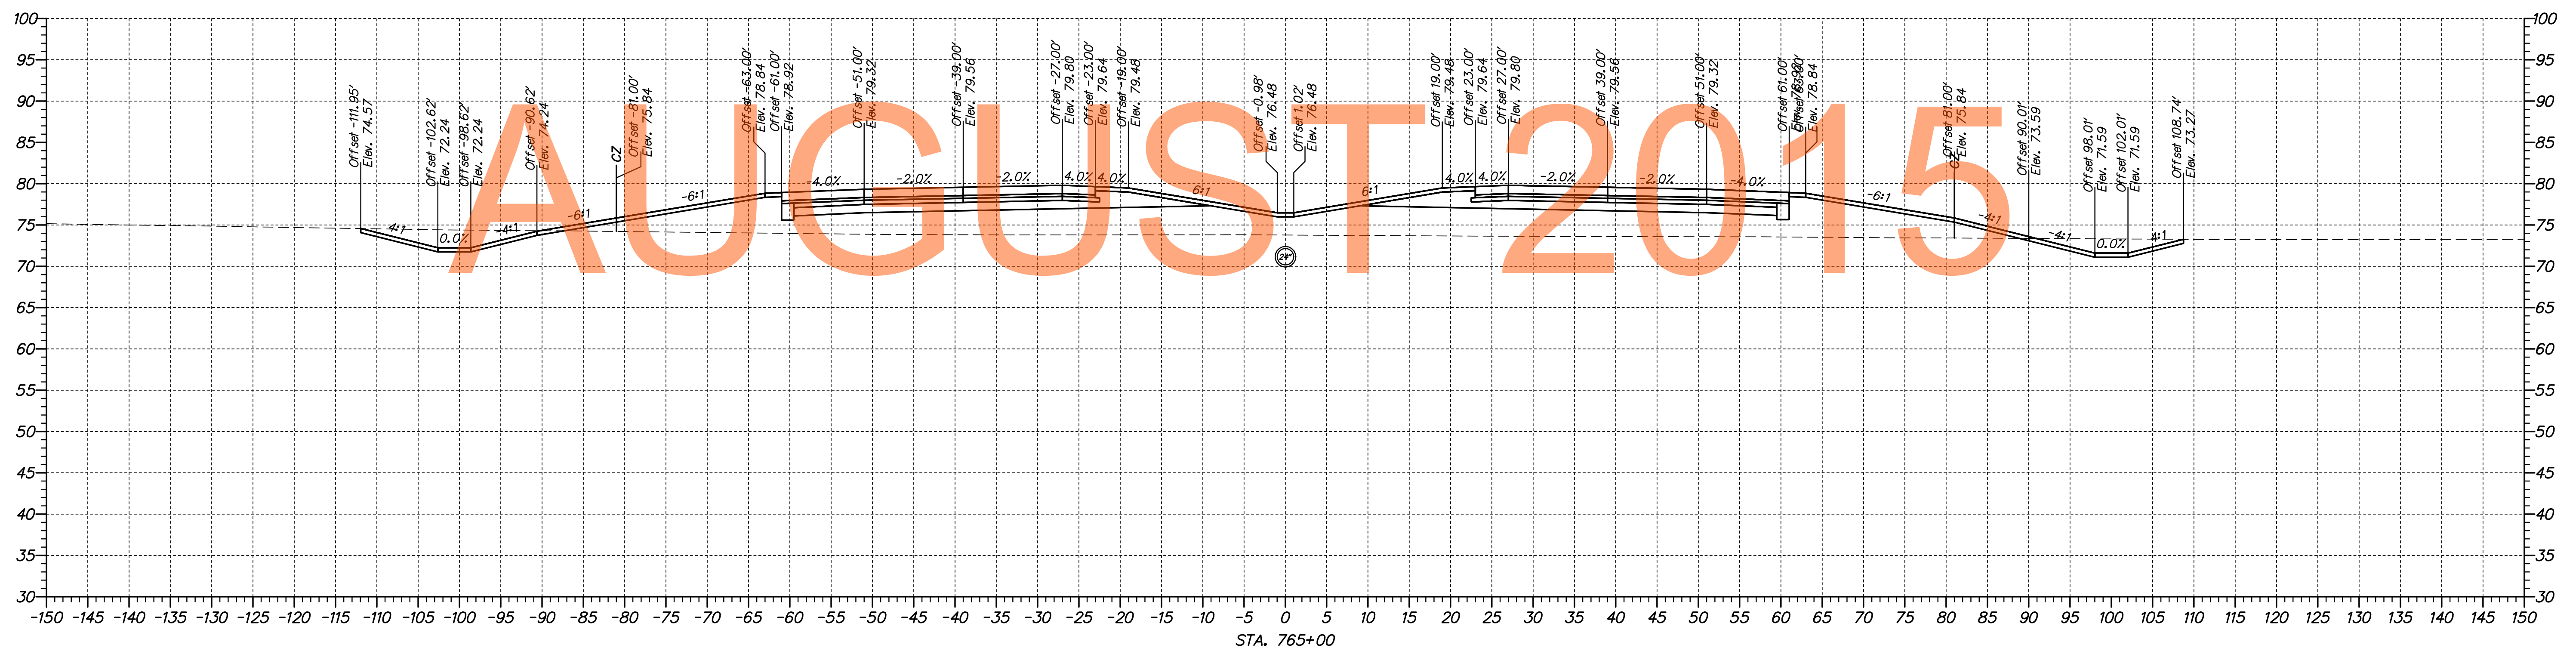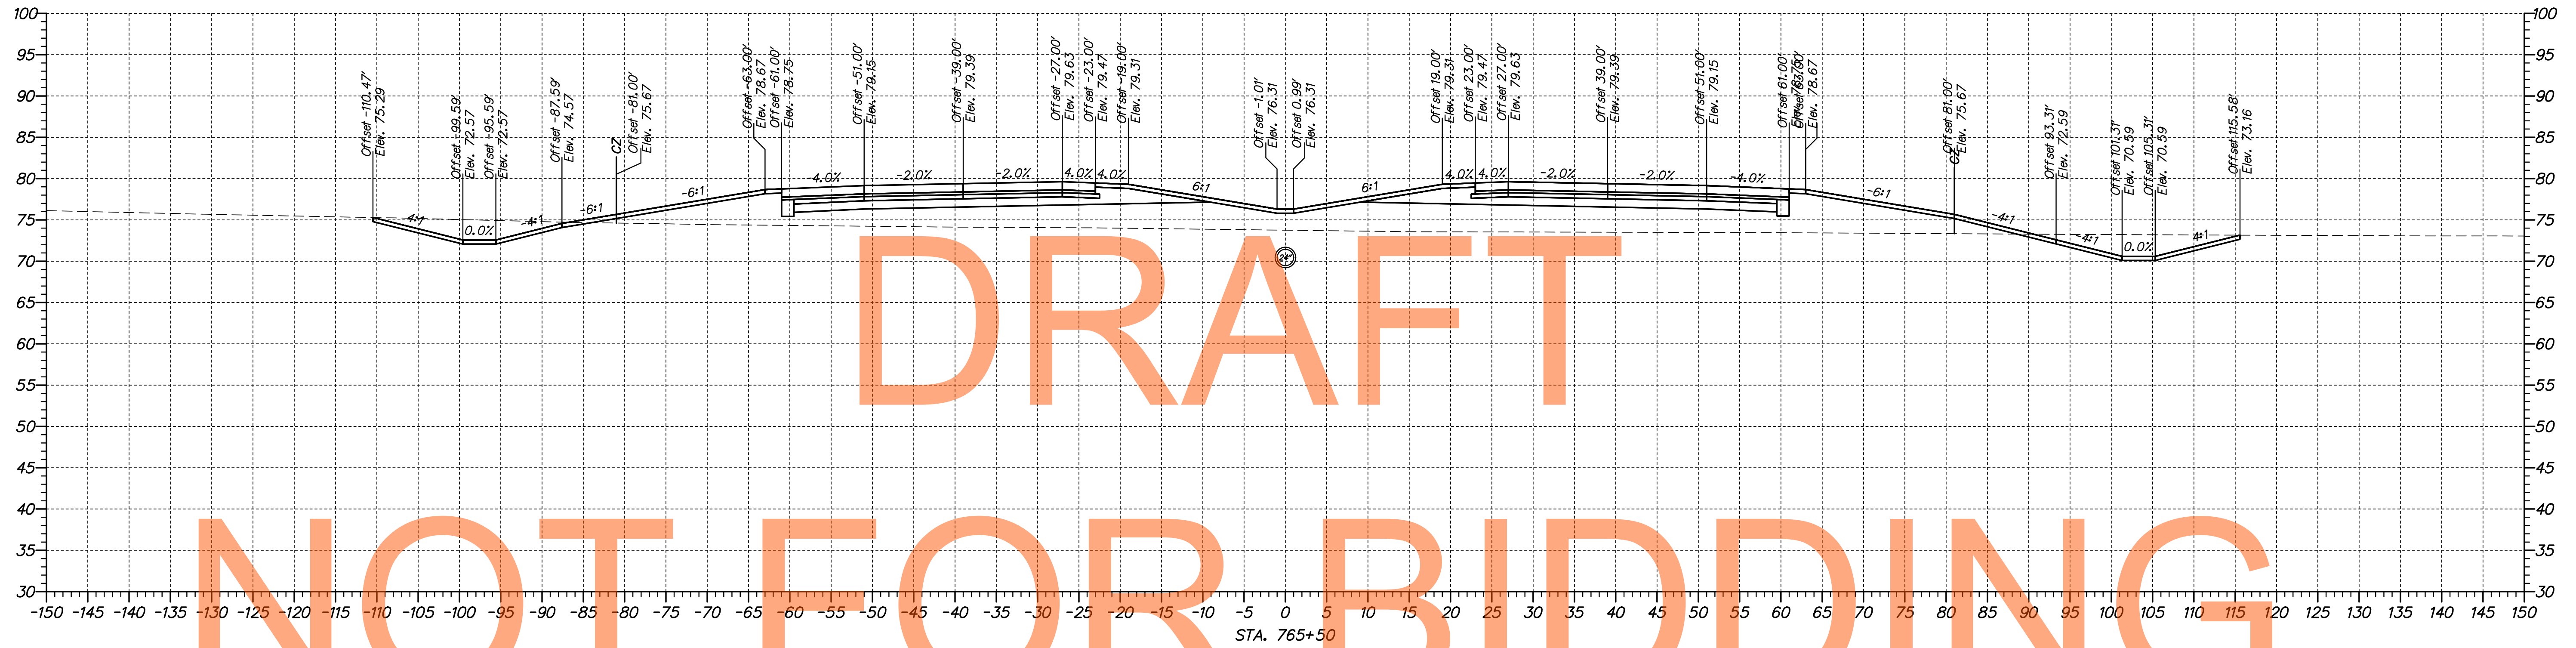

p:\1653-000\semitruct\la\cead\XS002\301_LA_74900-80300_revised.dgn
 09/30/2014 10:18:20 AM



ADDENDUMS / REVISIONS	

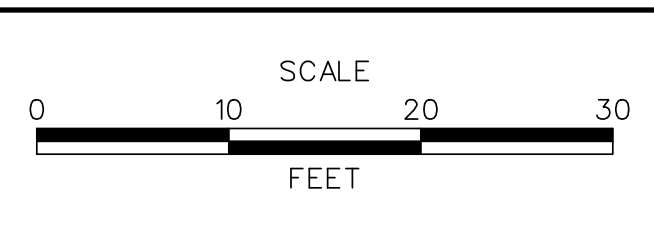

**US 301,
SR 896 TO SR 1**



CONTRACT	BRIDGE NO.
T200911308	
COUNTY	DESIGNED BY: MEF
NEW CASTLE	CHECKED BY: TAO

**CROSS SECTIONS
US 301 MAINLINE**

SHEET NO.
95
TOTAL SHTS.
337

DRAFT


NOT FOR BIDDING

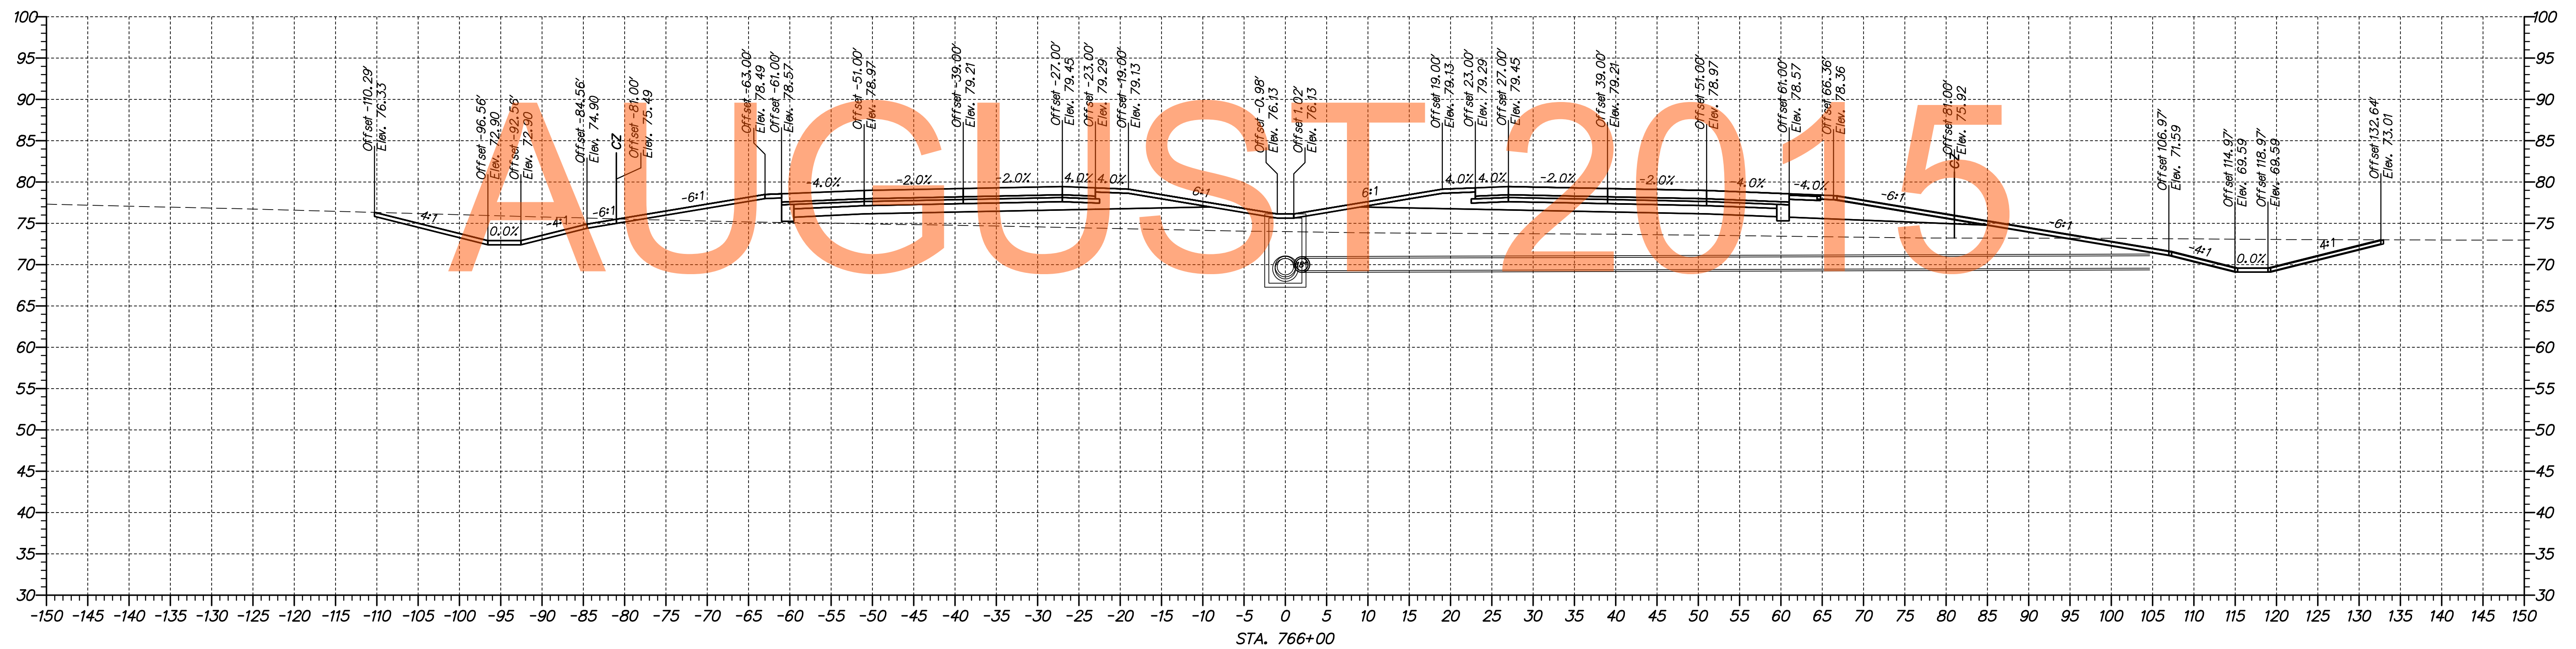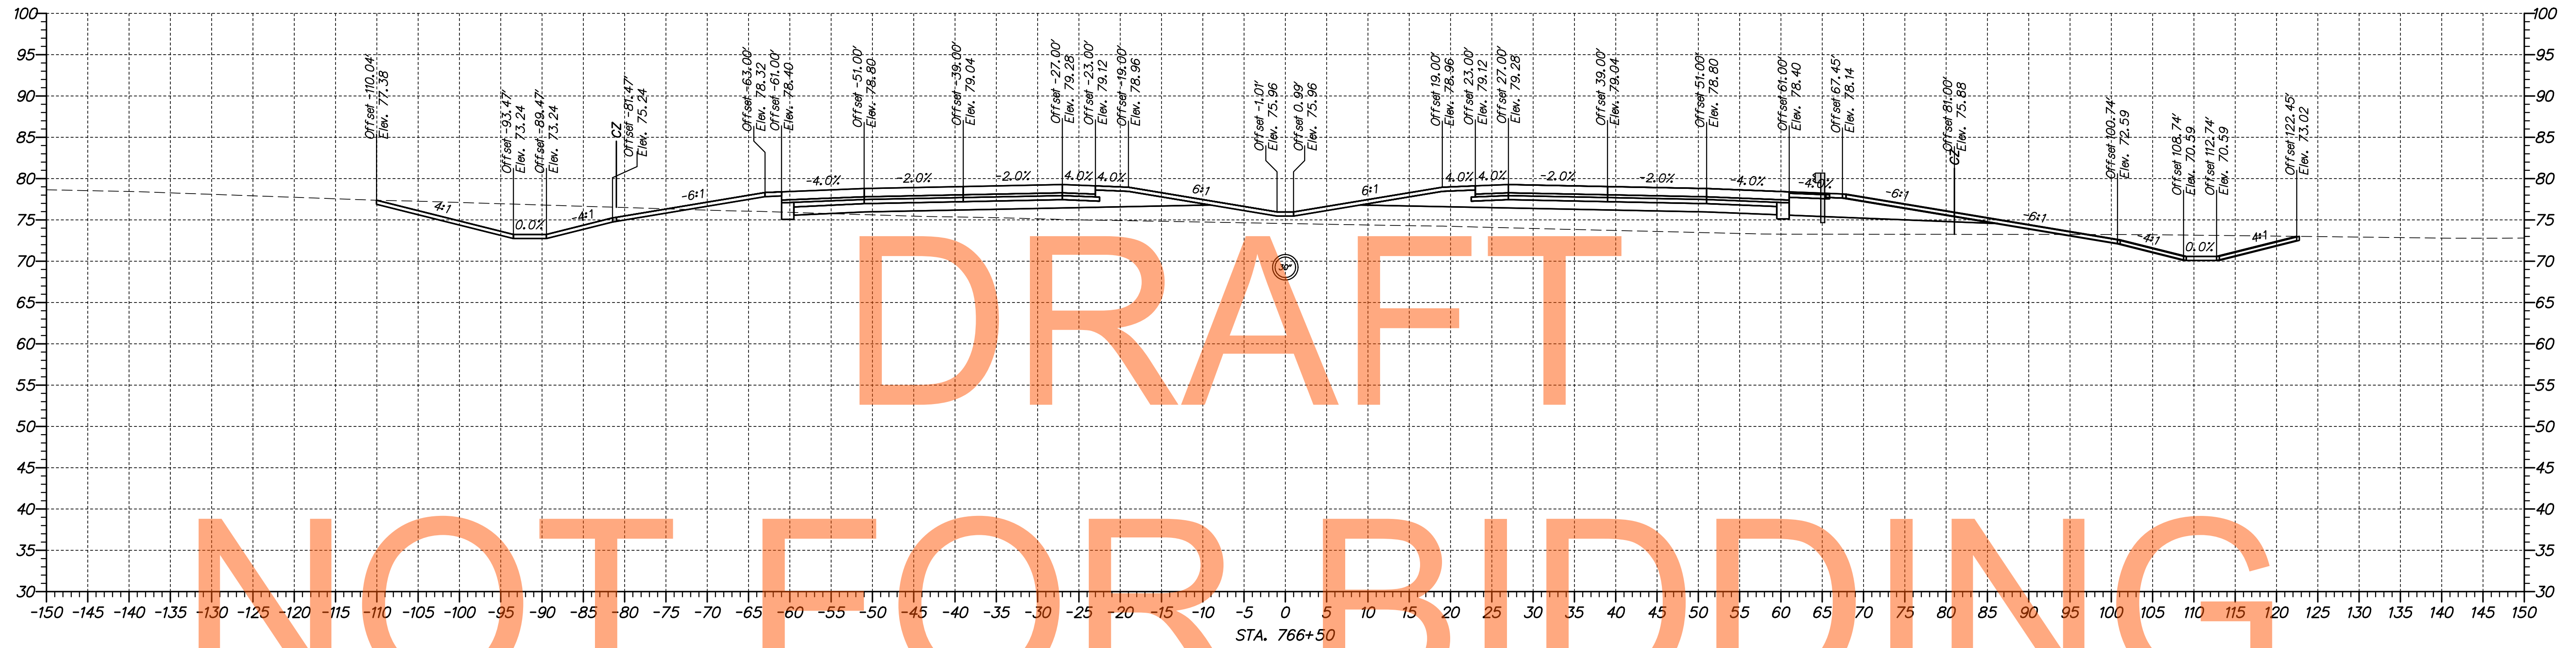

p:\1653-000\sect\sect\1a\cead\XS002\301_LA_74900-80300_revised.dgn
 09/30/2014 10:58:22 AM



ADDENDUMS / REVISIONS

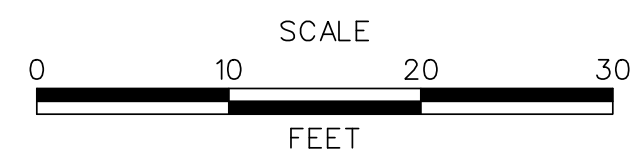

US 301,
SR 896 TO SR 1



CONTRACT	BRIDGE NO.
T200911308	DESIGNED BY: MEF
COUNTY	CHECKED BY: TAO
NEW CASTLE	

CROSS SECTIONS
US 301 MAINLINE

SHEET NO.
96
TOTAL SHTS.
337

DRAFT


NOT FOR BIDDING

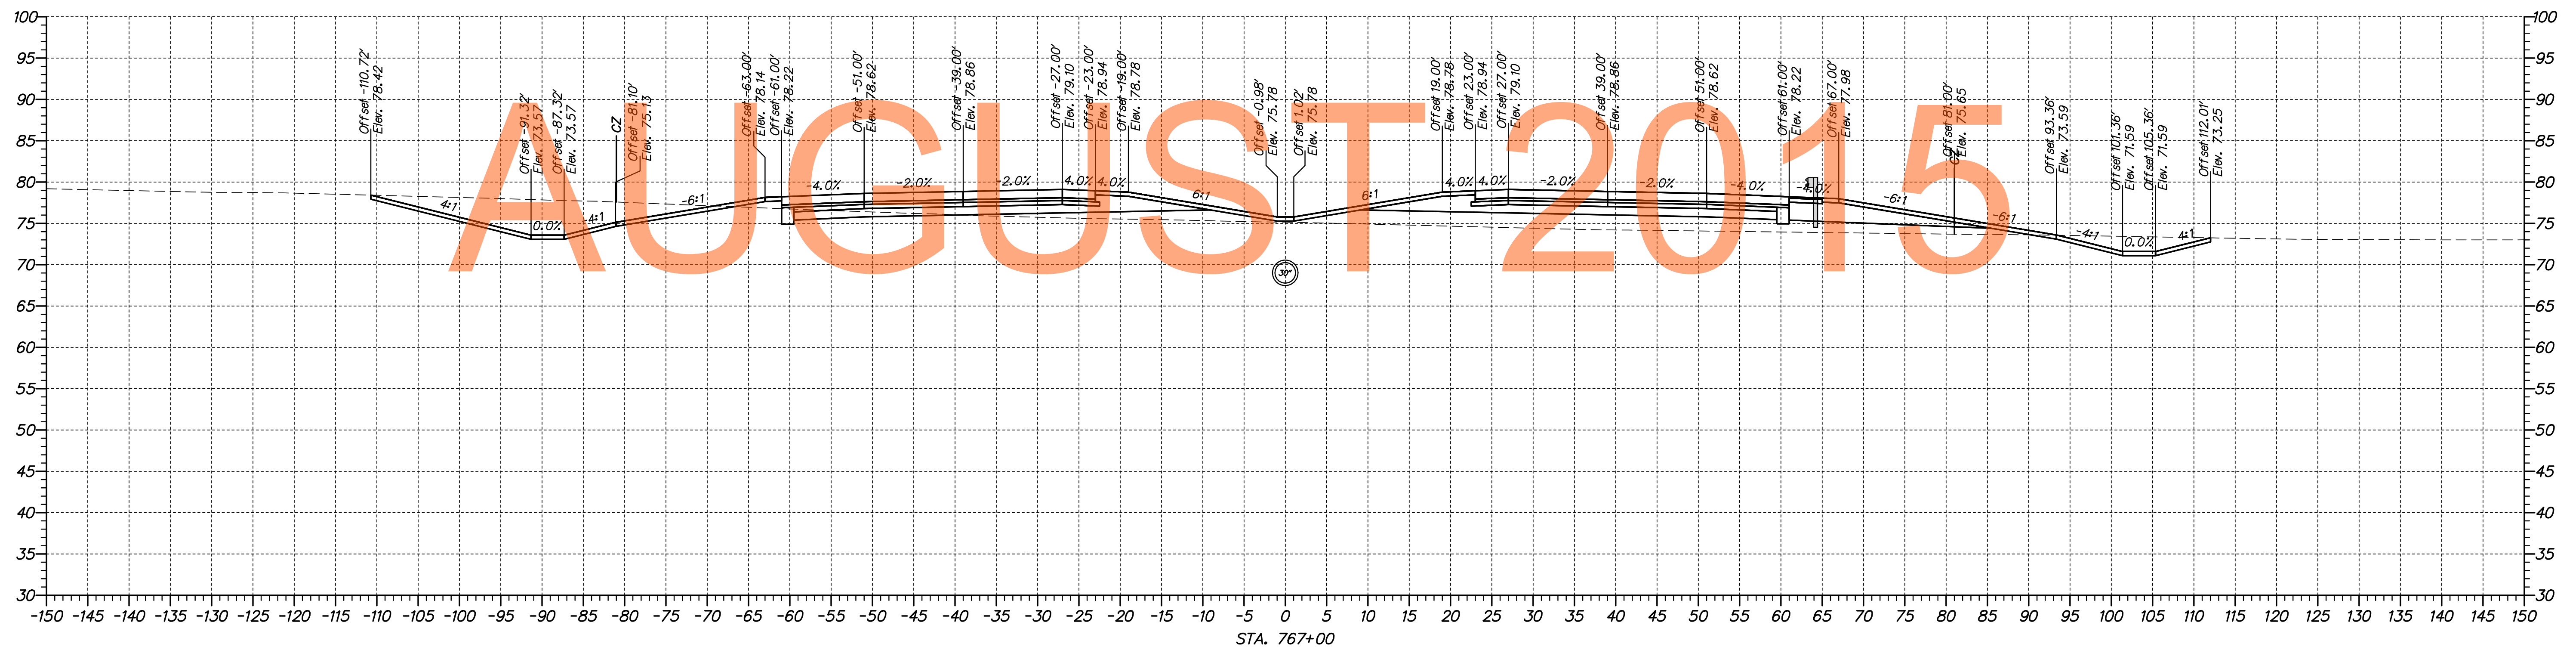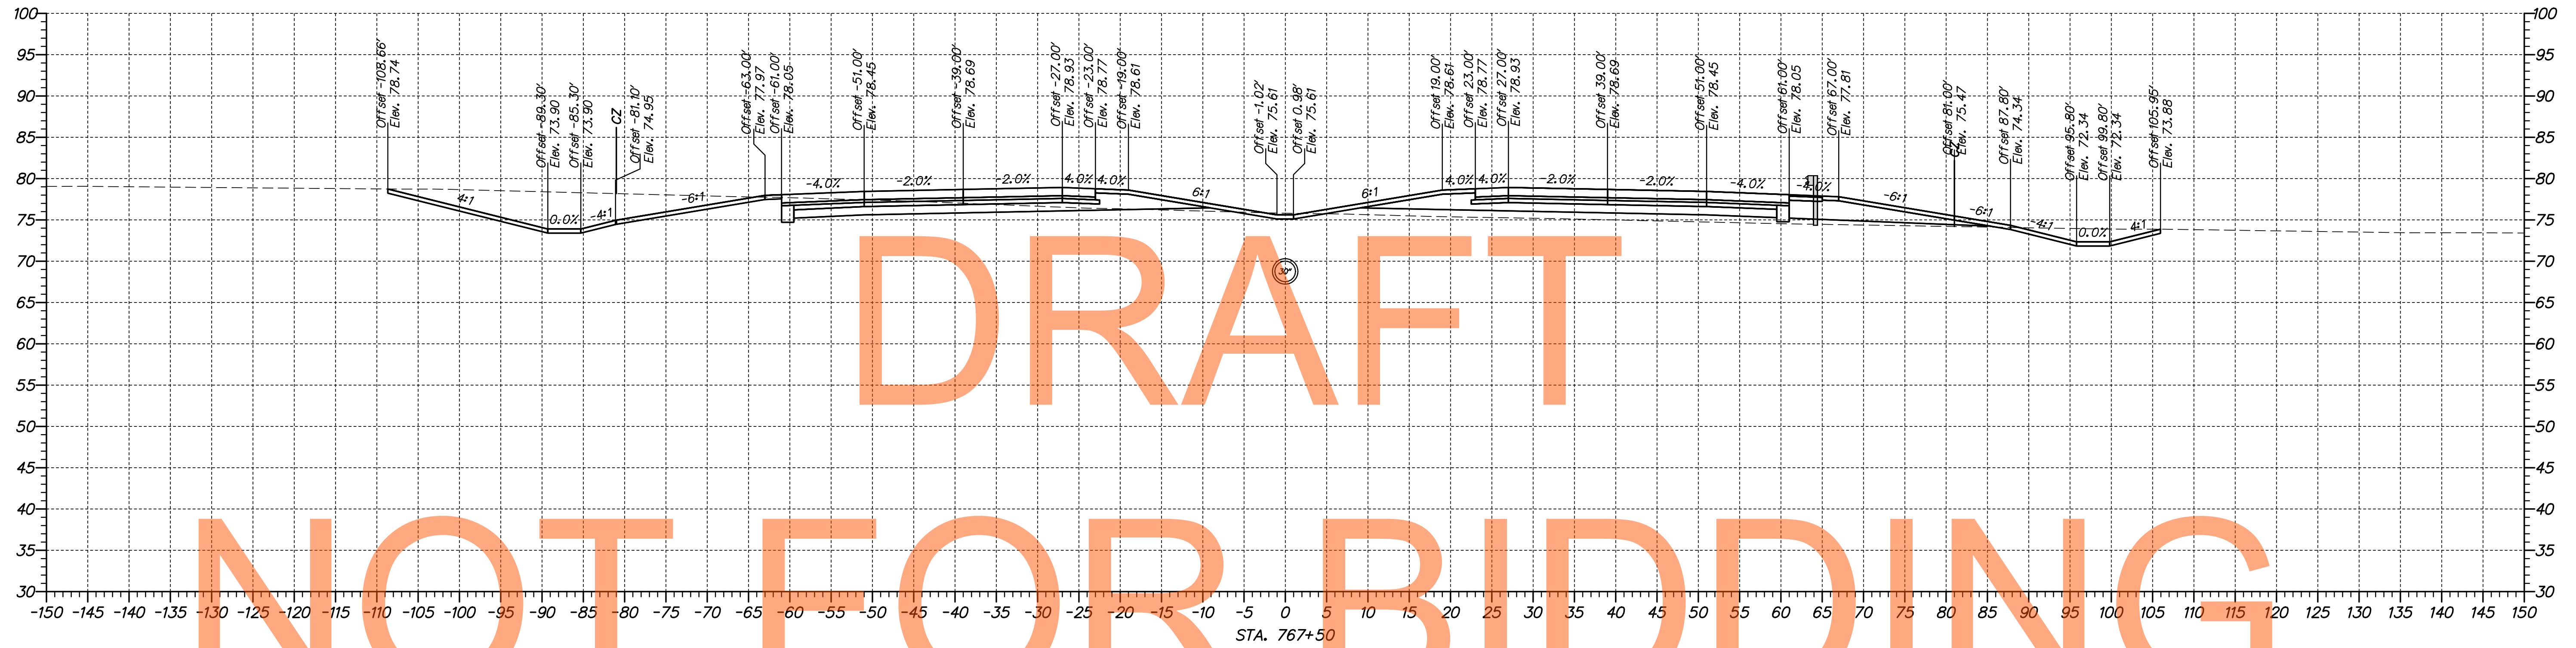

p:\1653-000\sect\sect\1a\cead\XS002\301_LA_7490-80300_revised.dgn
 07/30/2014 10:18:24 AM



ADDENDUMS / REVISIONS

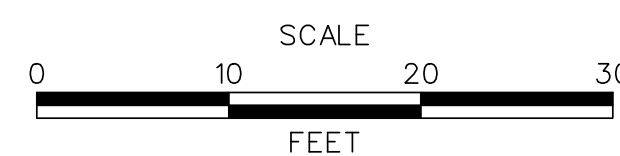

**US 301,
SR 896 TO SR 1**



CONTRACT	BRIDGE NO.
T200911308	DESIGNED BY: MEF
COUNTY	CHECKED BY: TAO
NEW CASTLE	

**CROSS SECTIONS
US 301 MAINLINE**

SHEET NO.
TOTAL SHTS.
337

DRAFT


NOT FOR BIDDING

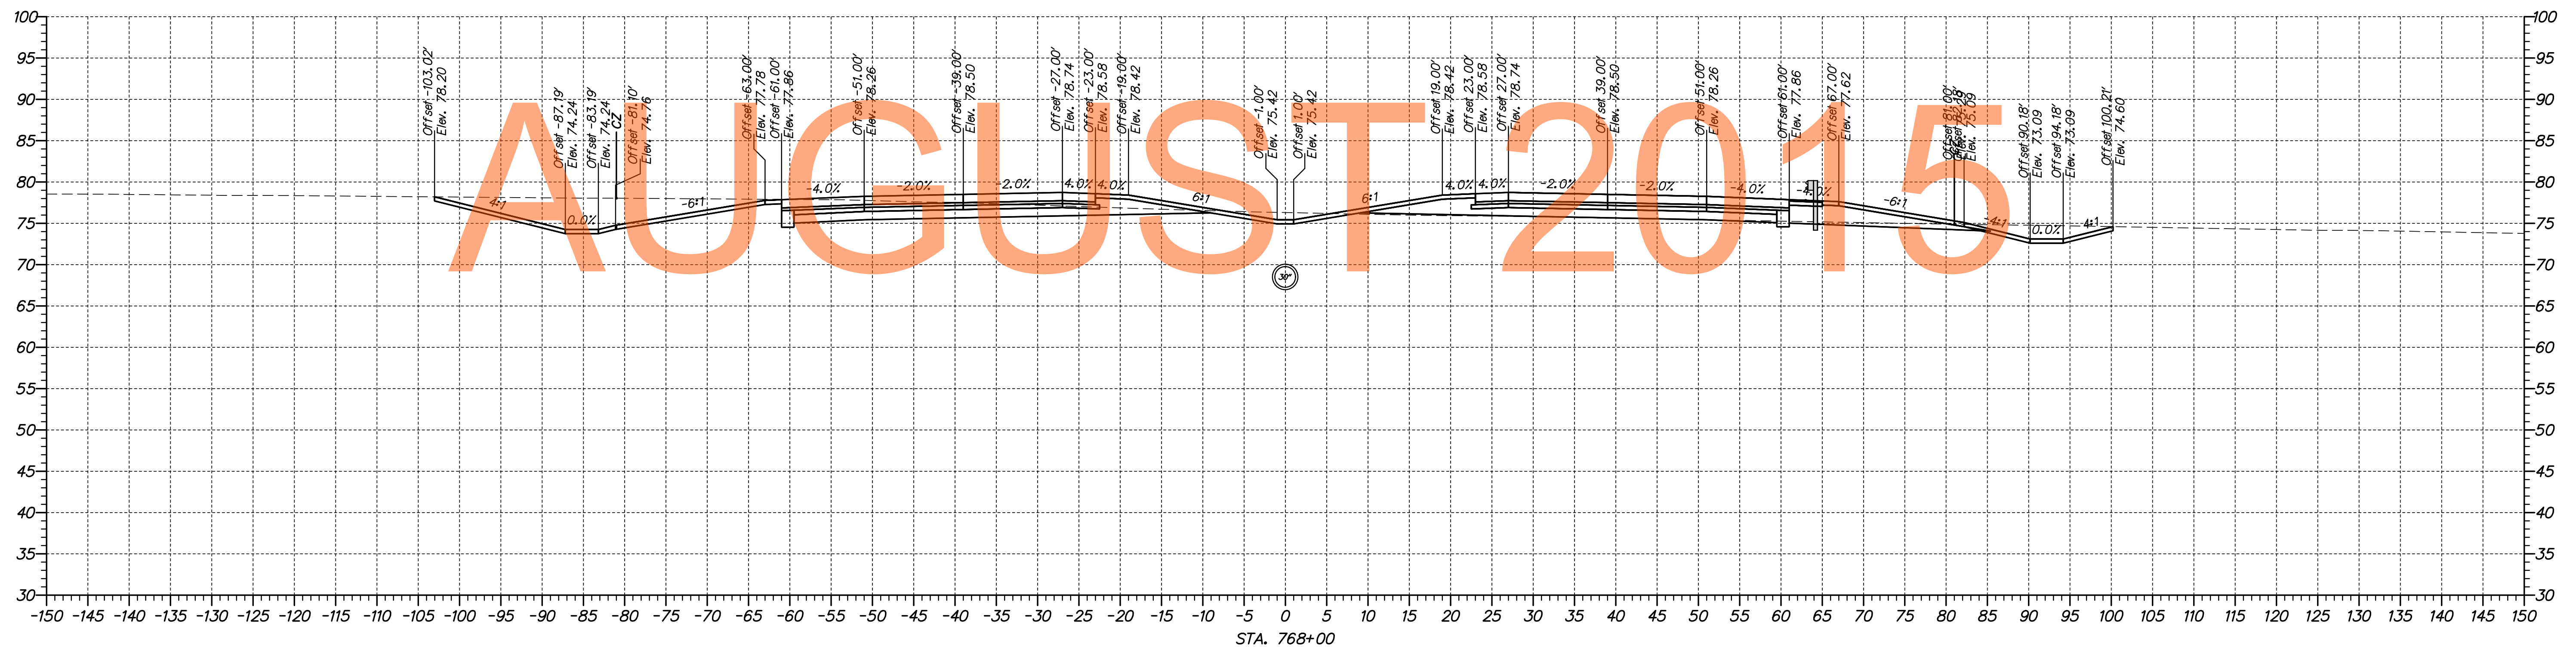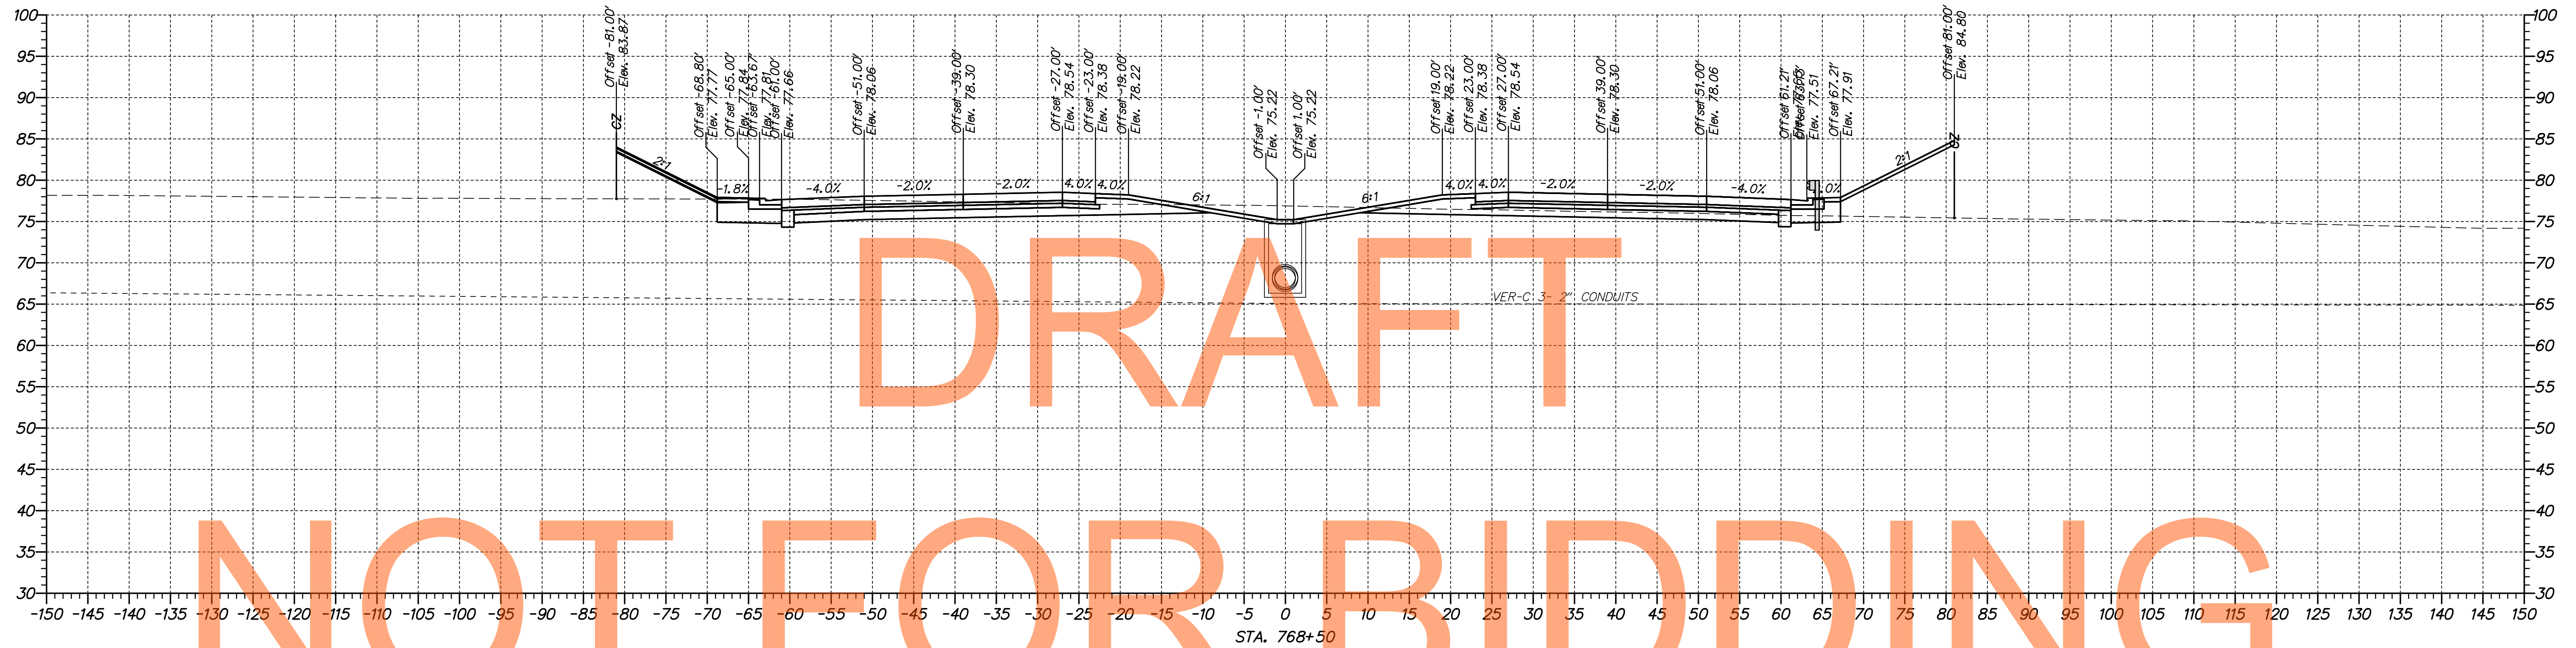

M:\316531-000\Drawings\1A-CADD\VS02U301-1A-74900-80300.dgn
 11/27/2014 10:52:58 AM



ADDENDUMS / REVISIONS

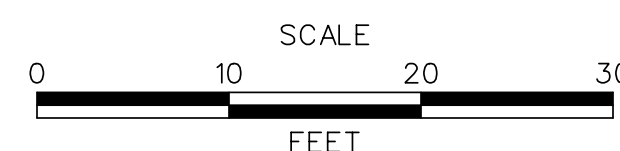

US 301,
SR 896 TO SR 1



CONTRACT	BRIDGE NO.
T200911308	DESIGNED BY: MEF
COUNTY	CHECKED BY: TAO
NEW CASTLE	

CROSS SECTIONS
US 301 MAINLINE

SHEET NO.
98
TOTAL SHTS.
337

DRAFT


NOT FOR BIDDING

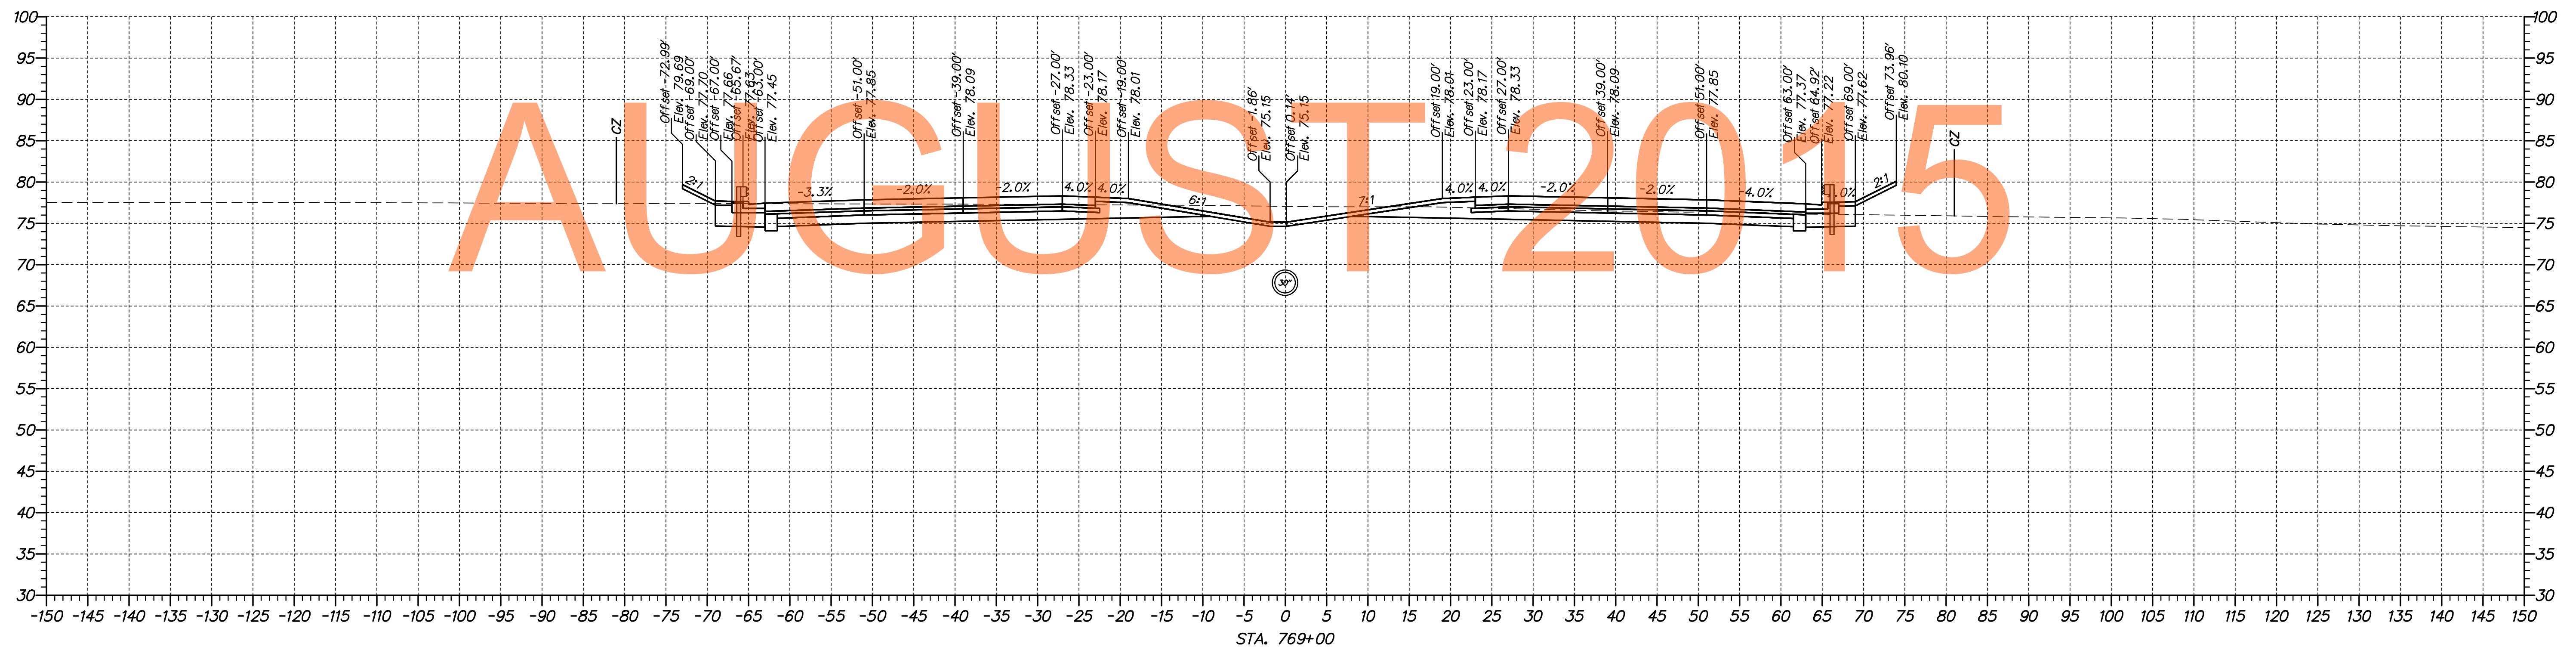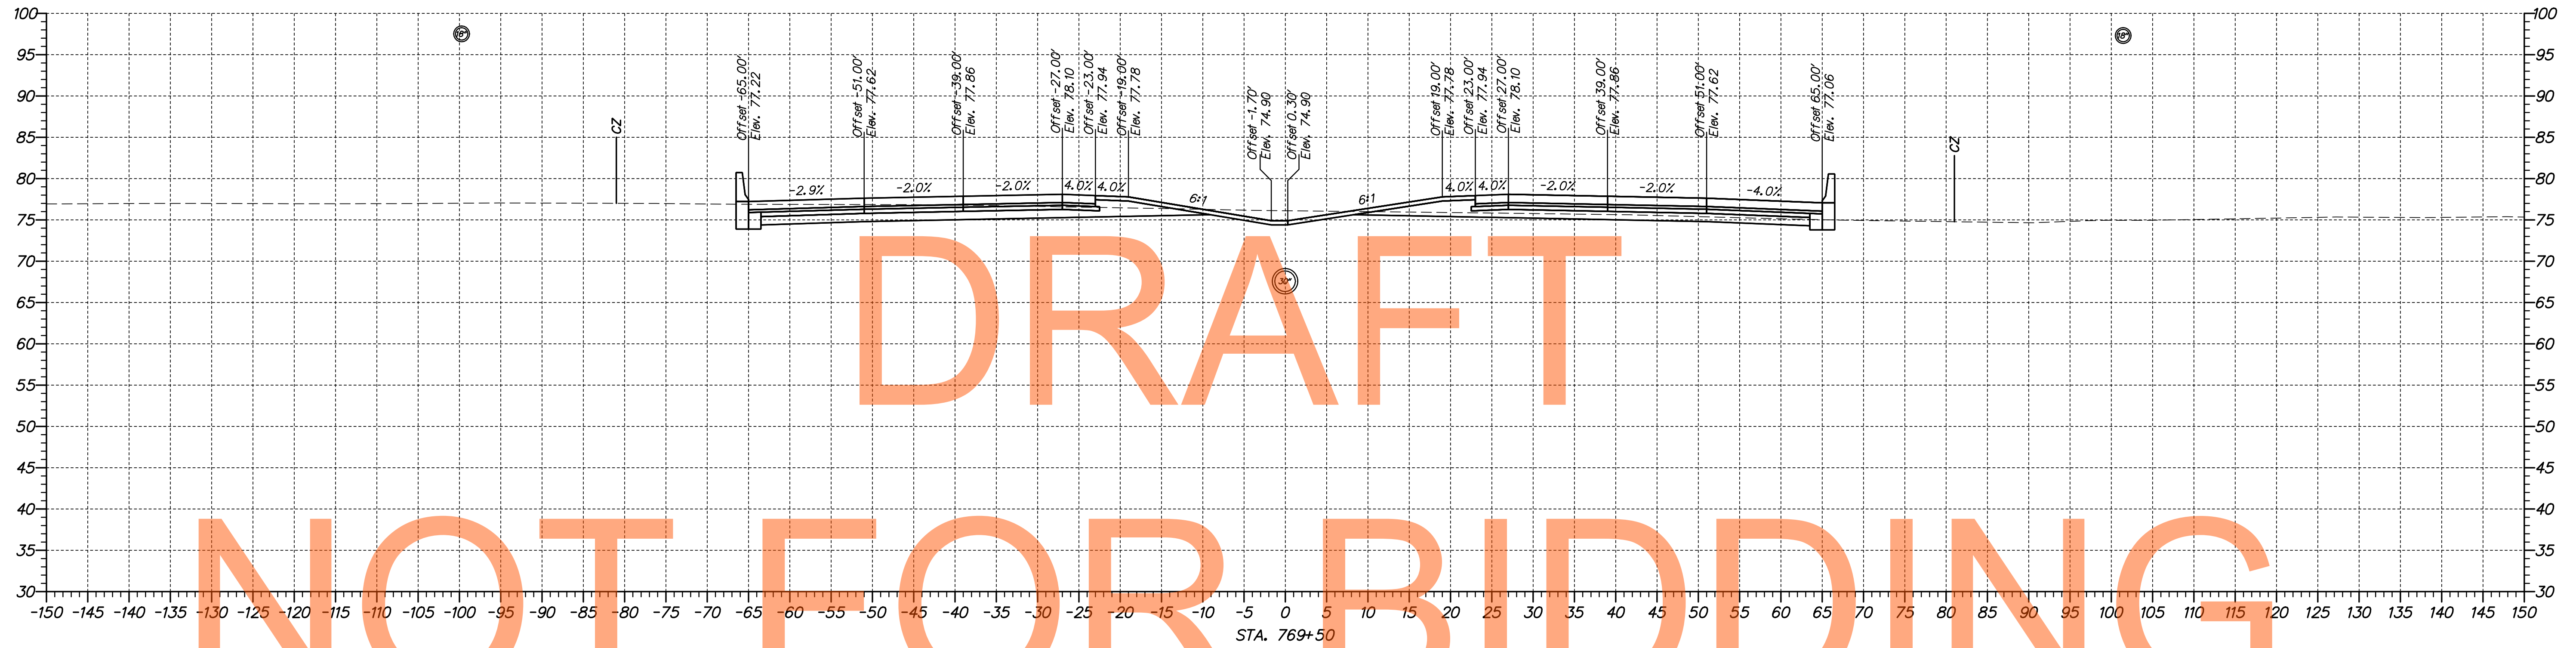

p:\1653-000\sect\sect\1a\cead\XS002\301_1A_7490-80300_revised.dgn
 09/30/2014 10:18:25 AM



ADDENDUMS / REVISIONS	

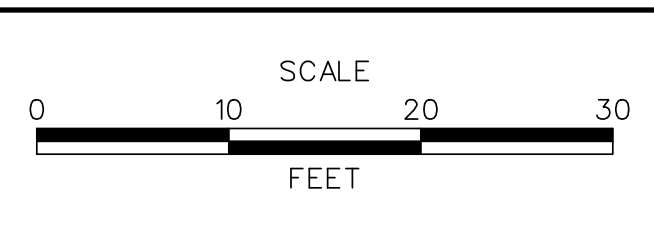

**US 301,
SR 896 TO SR 1**

CONTRACT T200911308	BRIDGE NO.
COUNTY NEW CASTLE	DESIGNED BY: MEF
	CHECKED BY: TAO



**CROSS SECTIONS
US 301 MAINLINE**

SHEET NO. 99
TOTAL SHTS. 337

DRAFT

NOT FOR BIDDING


AUGUST 2015

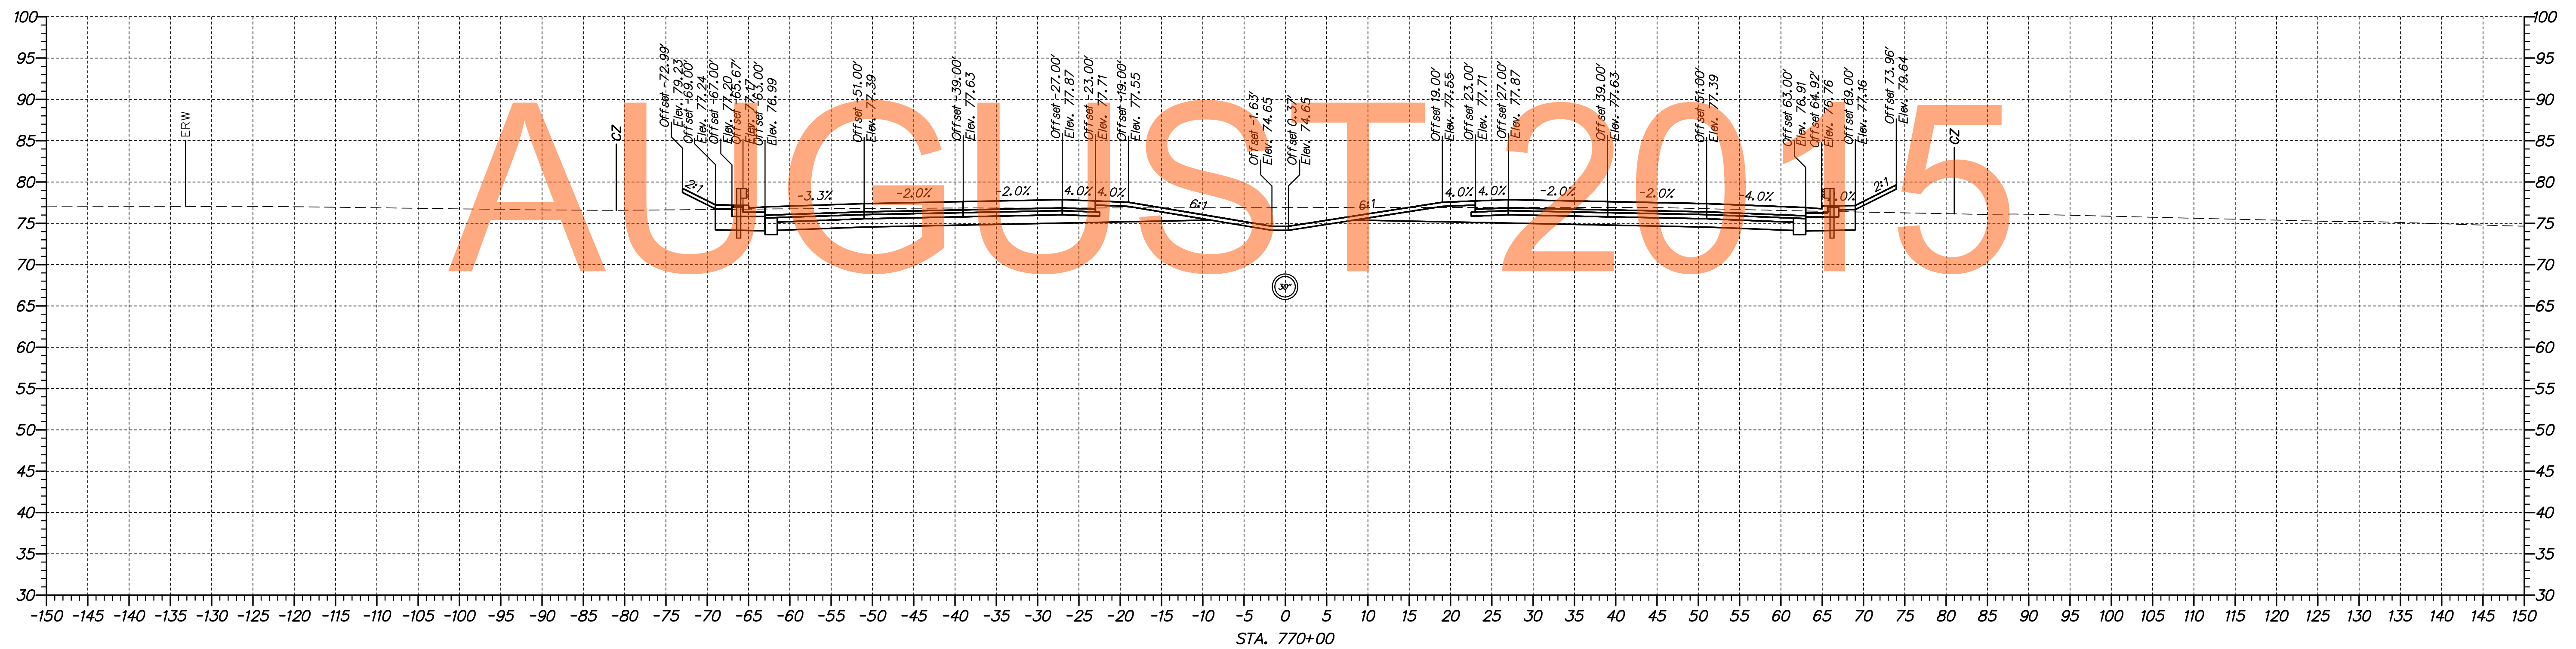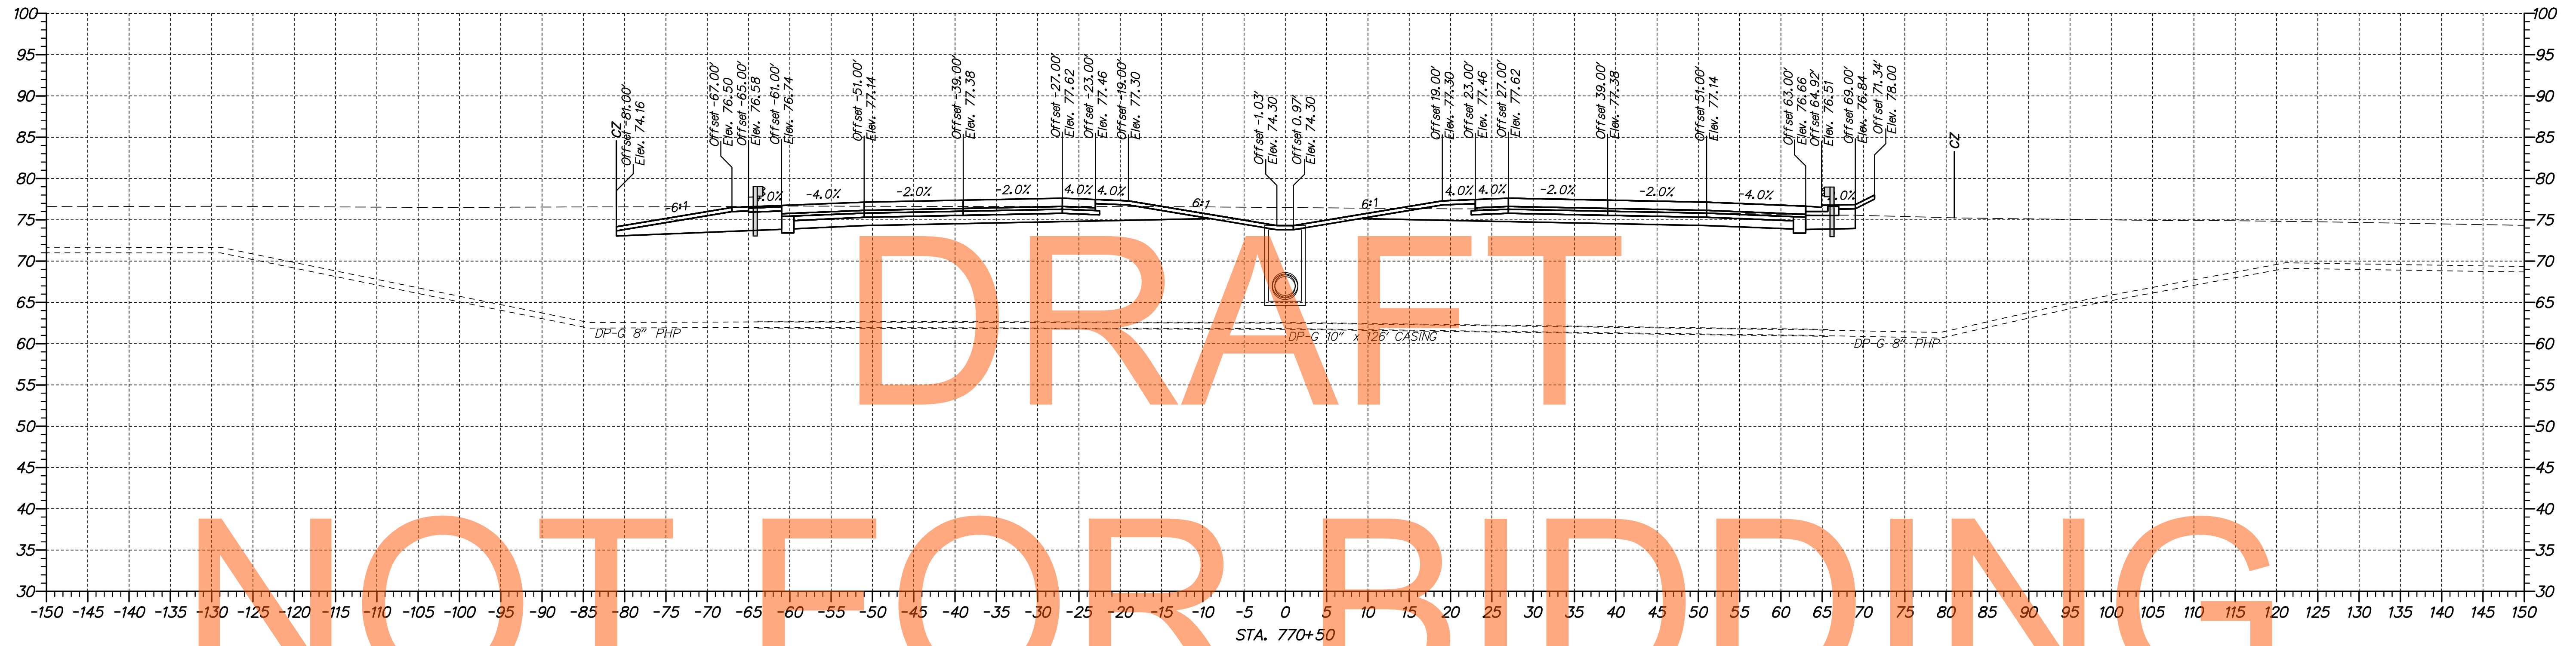

n:\1653-000\sect\sect\la\cead\XS002U301_LA_74900-80300_revised.dgn
 07/30/2014 10:18:52 AM



ADDENDUMS / REVISIONS	

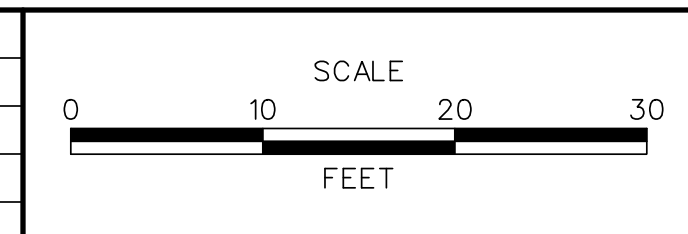

**US 301,
SR 896 TO SR 1**

CONTRACT	BRIDGE NO.
T200911308	
COUNTY	DESIGNED BY: MEF
NEW CASTLE	CHECKED BY: TAO

**CROSS SECTIONS
US 301 MAINLINE**

SHEET NO.
100
TOTAL SHTS.
337