



NO.	PARCEL OWNERSHIP	ASSESSMENT NO.	TITLE SOURCE
235	HELEN M. ELKINS AND MARIS MACLEOD VAN ALLEN	13-008.00-009	W.R. 92843 (D.R. 1-27-12)
239	STATE OF DELAWARE (DEPARTMENT OF TRANSPORTATION)	13-003.00-015	D.R. C-66-387
240	PARKWAY GRAVEL, INC.	13-003.00-014	D.R. Y-89-945

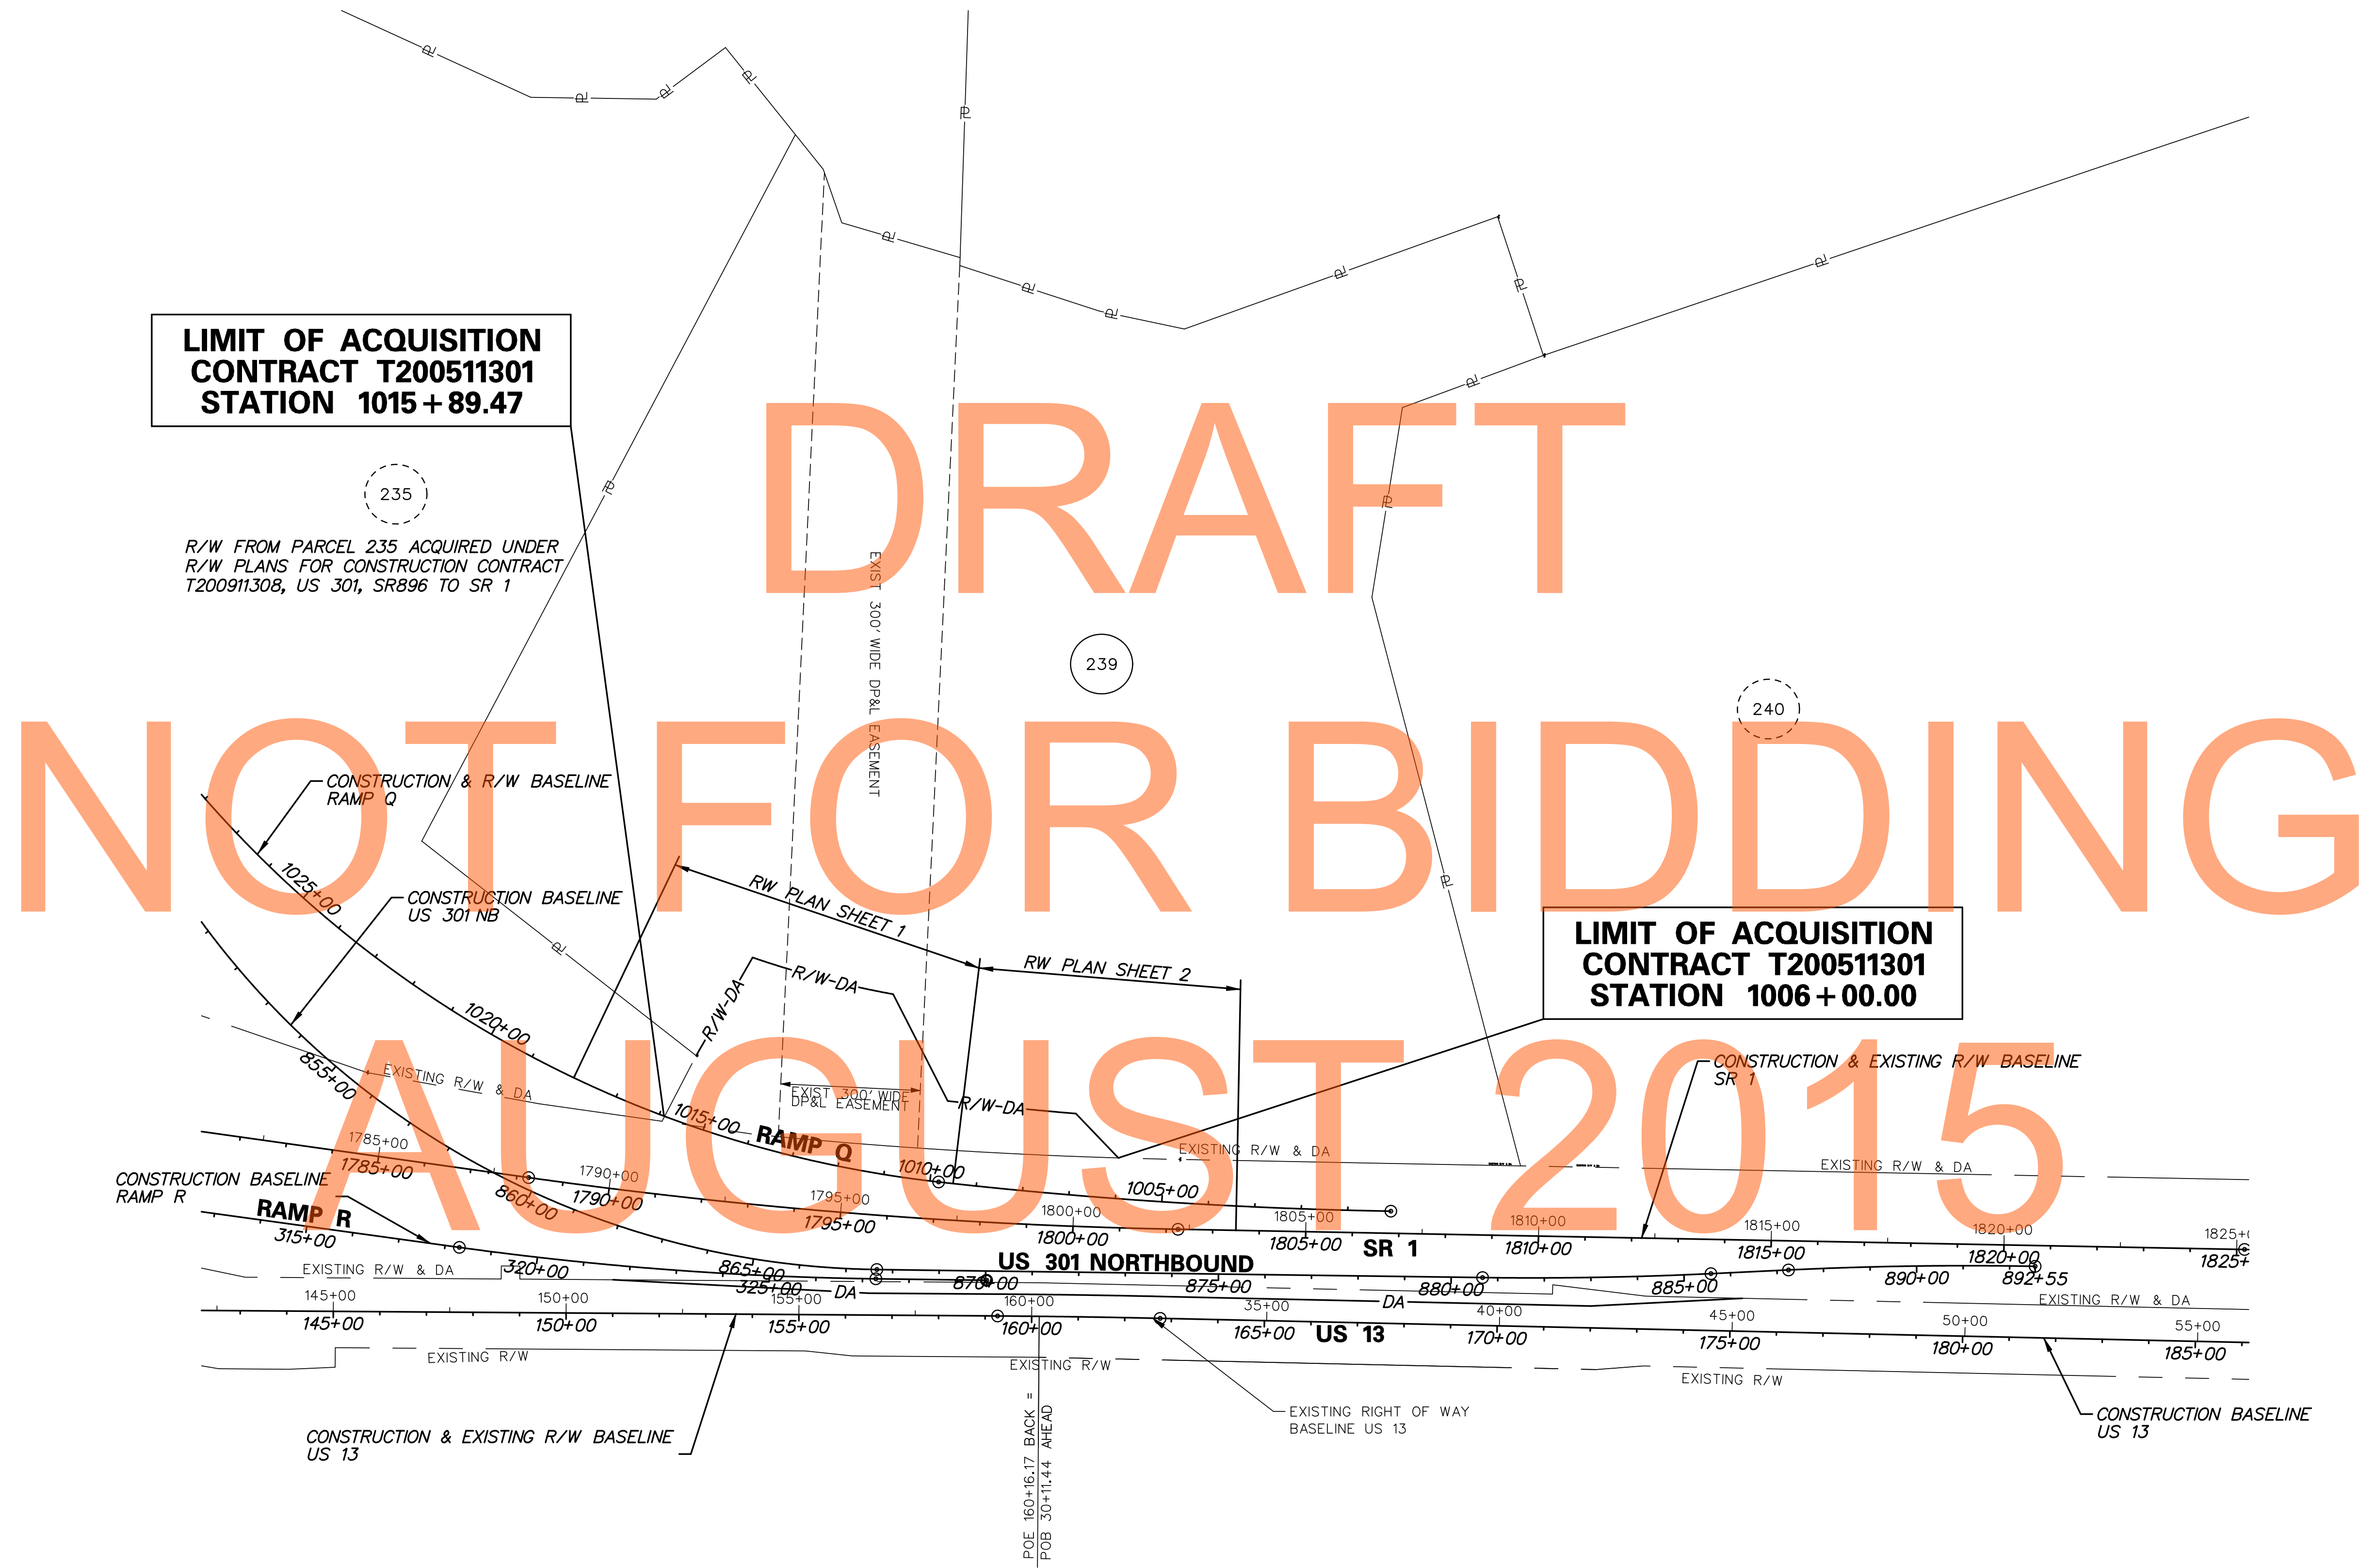

P:\31653-000\31653.dwg, 1b\cead\RW000U301\_1b.dwg  
 2/4/2015 3:47:50 PM



ADDENDUMS / REVISIONS	

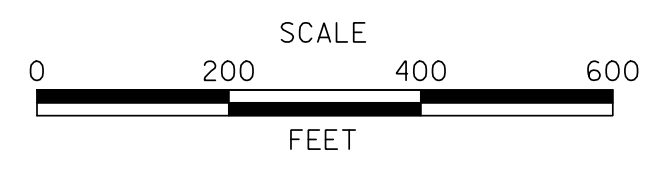

**US 301 & SR 1 INTERCHANGE**

CONTRACT	BRIDGE NO.
T200911302	
COUNTY	DESIGNED BY: KAH
NEW CASTLE	CHECKED BY: BRT


**RIGHT OF WAY MOSAIC**

<b>RM-01</b>
SHEET NO.
488
TOTAL SHTS.
491

# DRAFT

# NOT FOR BIDDING

# AUGUST 2015

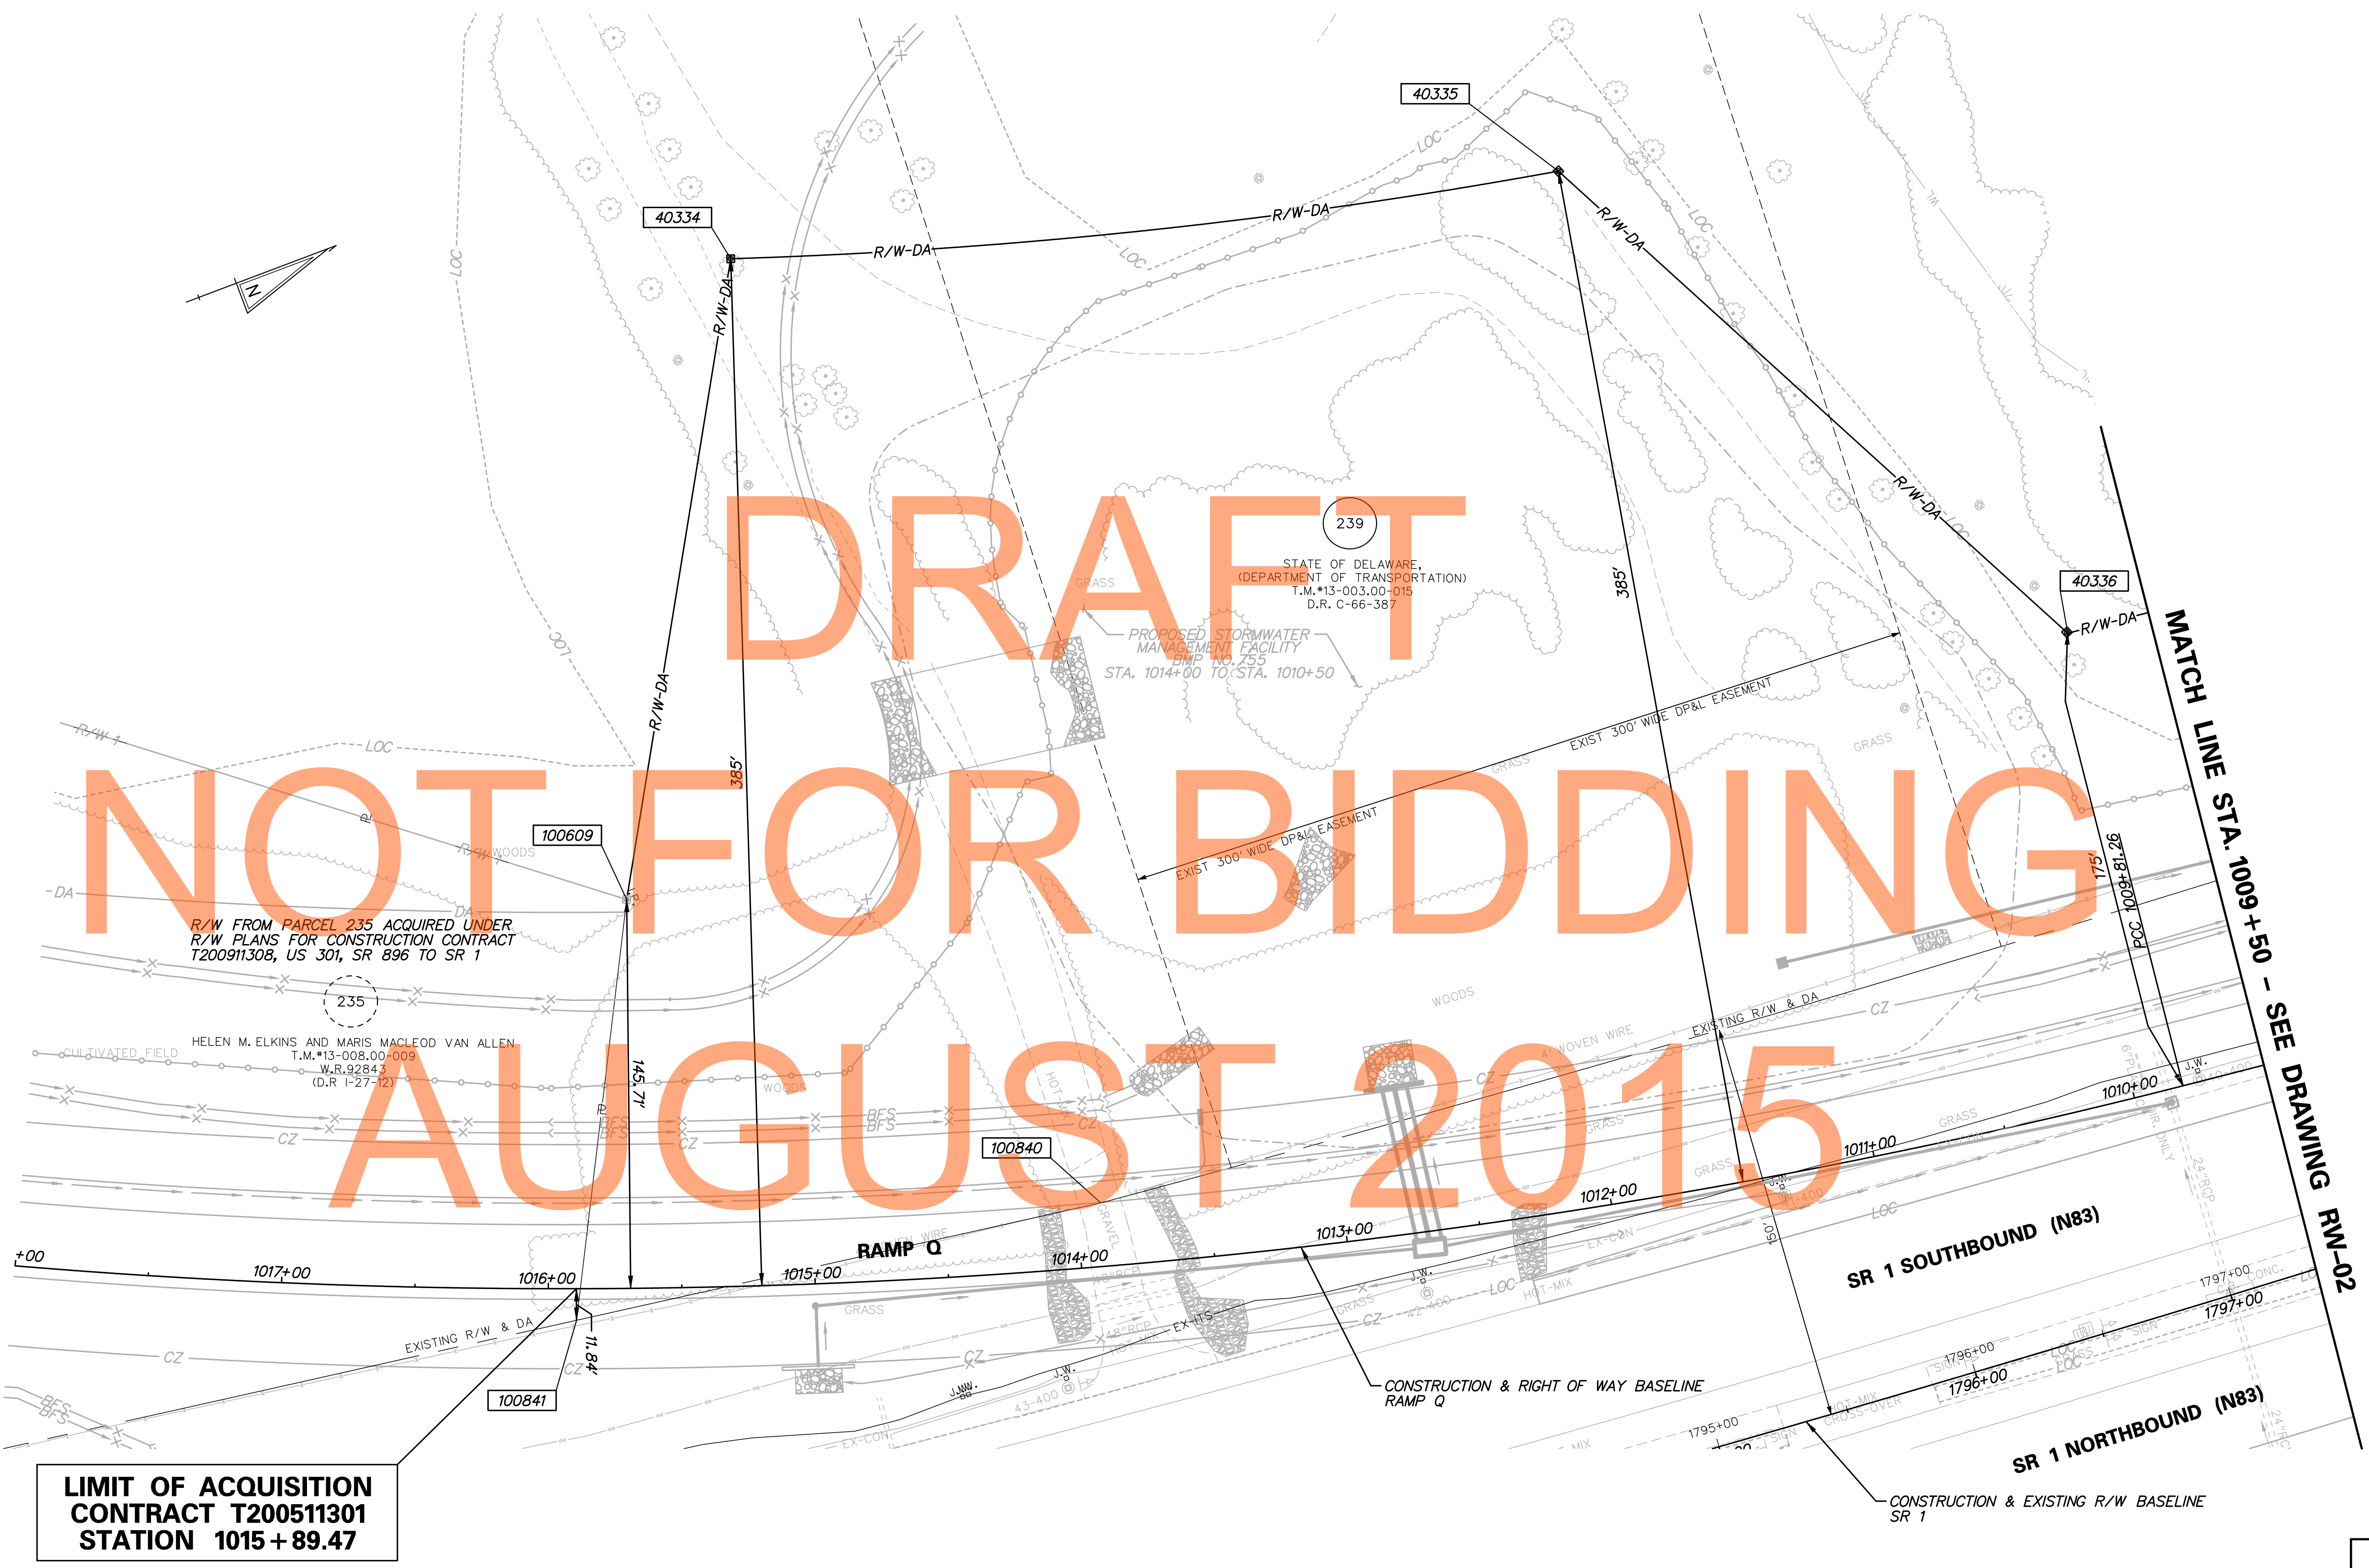

LIMIT OF ACQUISITION  
 CONTRACT T200511301  
 STATION 1015 + 89.47

ADDENDUMS / REVISIONS



US 301 &  
 SR 1 INTERCHANGE

CONTRACT	BRIDGE NO.
T200911302	
COUNTY	DESIGNED BY: KAH
NEW CASTLE	CHECKED BY: BRT

RIGHT OF WAY PLAN

RW-01
SHEET NO.
489
TOTAL SHTS.
491


N:\31653\000\31653\CADD\RW\01\U301\_IB.dgn  
 5/27/2015 3:44:22 PM



DRAFT

NOT FOR BIDDING


AUGUST 2015

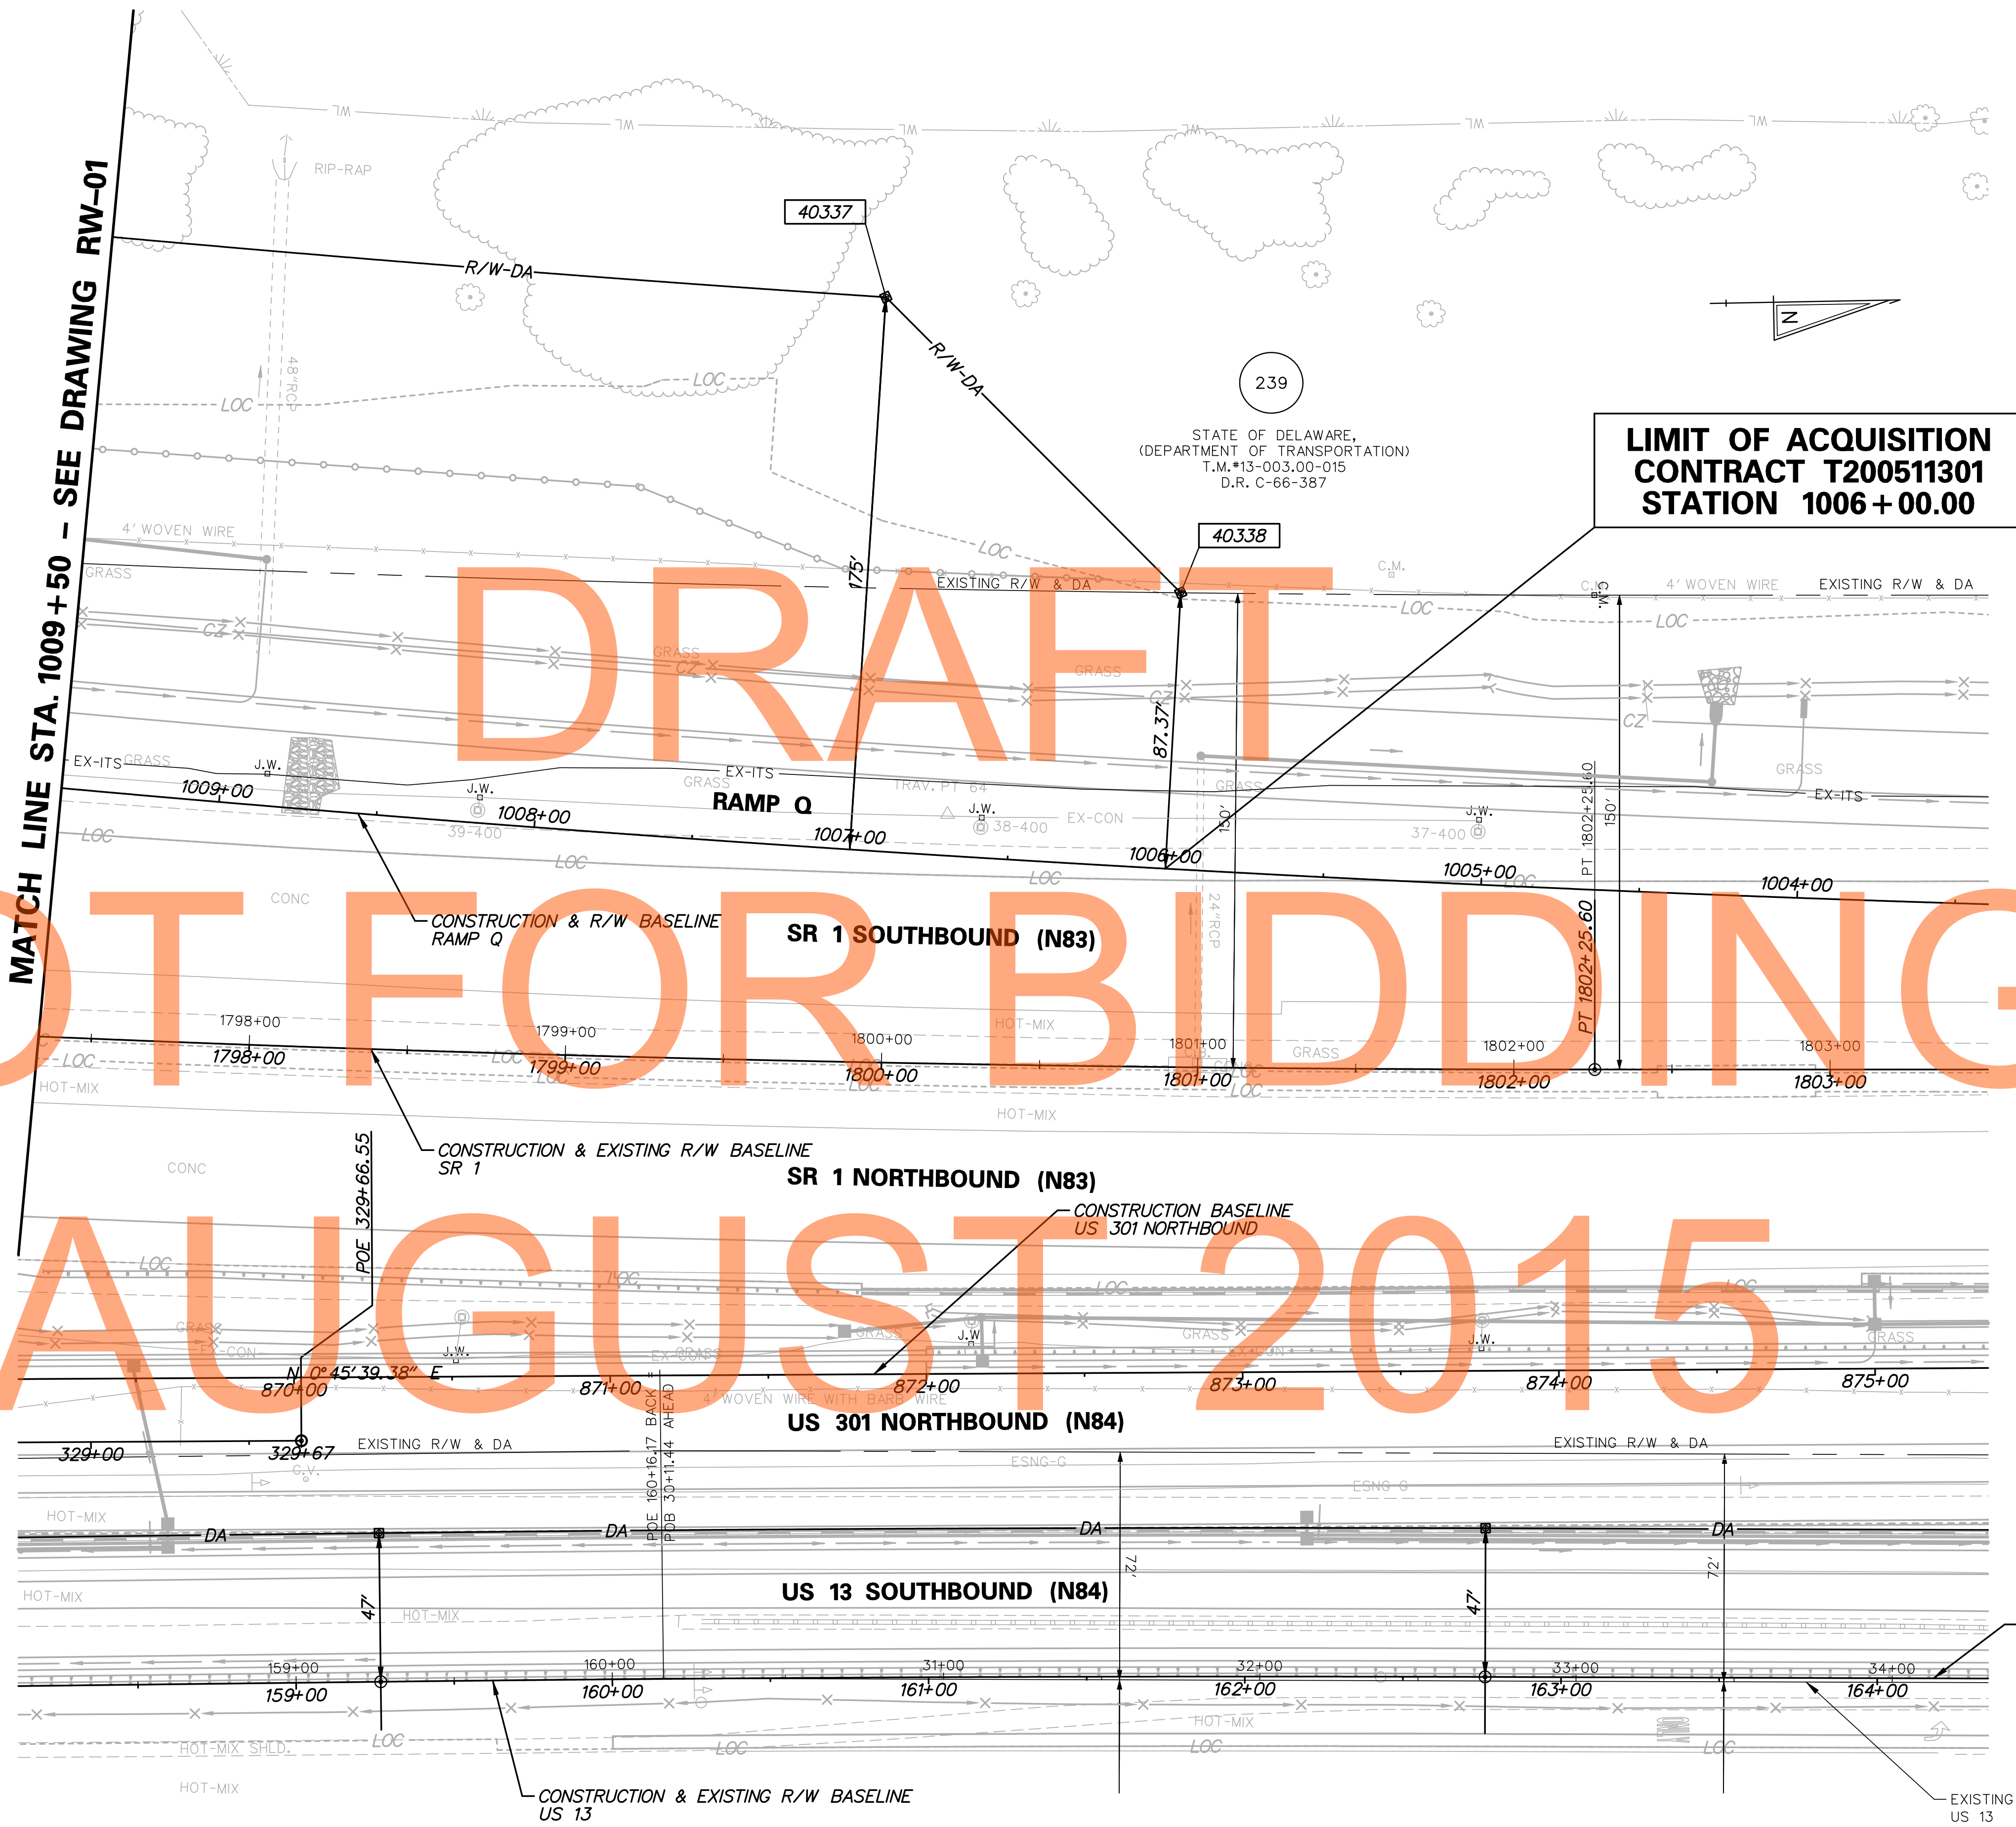

P:\31653-000\301\150815\150815.dwg  
 2/4/2015 3:47:42 PM



ADDENDUMS / REVISIONS	

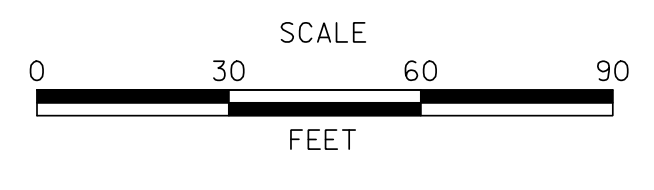

**US 301 &  
SR 1 INTERCHANGE**

CONTRACT T200911302	BRIDGE NO.
COUNTY NEW CASTLE	DESIGNED BY: KAH
	CHECKED BY: BRT

**RIGHT OF WAY PLAN**

RW-02
SHEET NO. 490
TOTAL SHTS. 491

ASSESSMENT NUMBER	OWNERSHIP OF RECORD	TYPE OF ACQUISITION	TITLE SOURCE	PARCEL AREA (ACRES)							
13-003.00-015	(239) STATE OF DELAWARE, (DEPARTMENT OF TRANSPORTATION)	FEE	D.R. C-66-387	81.138							
<b>ALIGNMENT NUMBER &amp; DESCRIPTION:</b> 1000 - RAMP 0											
PT. NO.	ALIGN. NO.	STATION	OFFSET *	NORTH	EAST	BEARING	DISTANCE	CHORD BEARING	CHORD LENGTH	ARC LENGTH	RADIUS **
100609	1000	1015+69.14	145.71	557558.9940	590088.9694	N 60°05' 28.71" W	243.2577				
40334	1000	1015+20.00	385.00	557680.2870	589878.1085			N 14°38' 41.85" E	311.8002	312.0943	-2075.0000
40335	1000	1011+50.00	385.00	557981.9571	589956.9405						
40336	1000	1009+81.26	175.00	558099.3107	590186.3460	N 62°54' 27.87" E	257.6795				
40337	1000	1007+00.00	175.00	558374.4565	590213.4396			N 5°37' 25.67" E	276.4766	276.4852	-10125.0000
40338	1000	1006+00.00	87.37	558465.8978	590308.6433	N 46°09' 17.29" E	132.0047				
100840	1000	1013+90.81	23.81	557685.0101	590258.0779			S 3°42' 17.80" W	782.5230	782.6761	11424.7359
100841	1000	1015+89.47	-11.84	557485.7019	590229.8346	S 8°03' 55.71" W	201.2994				
100609	1000	1015+69.14	145.71	557558.9940	590088.9694	N 62°30' 43.47" W	158.7915				
FIGURE 4123900 AREA = 199915.0647 SQ. FT. (4.5894 ACRES)											

COUNTY ASSESSMENT PARCEL NUMBER	PLAN SHEET NUMBER	OWNERSHIP OF RECORD	TITLE SOURCE	PROPERTY AREA BEFORE ACQUISITION (ACRE) D=DEED C=CALCULATED A=ASSESSMENT	ACQUISITION CODE FEE, R/W, P/E, TCE	AREA TO BE ACQUIRED		PROPERTY AREA REMAINING (SQ. FEET /ACRES)	DEED RECORD OF ACQUISITION	REMARKS
						ACQUISITION (SQ. FEET /ACRES)	AREA OCCUPIED BY EXISTING RIGHT OF WAY (SQ. FEET /ACRES)			
13-003.00-015	-	(239) STATE OF DELAWARE, (DEPARTMENT OF TRANSPORTATION)	D.R. C-66-387	C - 81.14	FEE	199915.0647 / 4.59		3334434.9706 / 76.55		BMP #755 DP&L EASEMENT FFF: 97485.85 SF/2.238 AC

DRAFT

NOT FOR BIDDING

AUGUST 2015

M:\31653\000\Cont\66\IB\CADD\RB01\030\_1B.dgn 2/4/2015 3:46:57 PM



ADDENDUMS / REVISIONS

NOT TO SCALE

US 301 &  
SR 1 INTERCHANGE

CONTRACT T200911302	BRIDGE NO.
COUNTY NEW CASTLE	DESIGNED BY: KAH
	CHECKED BY: BRT

LEGEND	
FEE	AREA OF ACQUISITION
R/W	AREA OCCUPIED BY EXISTING RW
P/E	PERMANENT EASEMENT
TCE	TEMPORARY CONSTRUCTION EASEMENT
*	OFFSET IS LEFT OF BASELINE
**	CURVE TURNS TO THE LEFT

RIGHT-OF-WAY  
DATA AND  
TABULATION SHEET

RB-01
SHEET NO. 491
TOTAL SHTS. 491