

DRAFT
NOT FOR BIDDING
AUGUST 2015

LANDSCAPE LEGEND

- Major Deciduous Tree
- Evergreen Tree
- Minor Deciduous Tree


LANDSCAPE NOTES

Refer to Landscape Planting Schedule and Notes Sheet for summary of quantities and landscape notes.

LANDSCAPE PLANTING SCHEDULE		
KEY	PLANTING DESCRIPTION	QUANTITY
	MAJOR DECIDUOUS TREES	
Ar	<i>Acer rubrum</i> 'Red Sunset'	6
Ns	<i>Nyssa sylvatica</i>	5
	EVERGREEN TREES	
IoM	<i>Ilex opaca</i> 'Miss Helen'	8
IoJ	<i>Ilex opaca</i> 'Jersey Knight'	1
Ps	<i>Pinus strobus</i>	12



ADDENDUMS / REVISIONS	

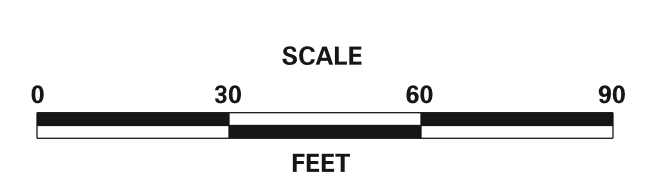


**US 301,
NORFOLK SOUTHERN RR TO SR 896**

CONTRACT T200911301	BRIDGE NO.	
COUNTY NEW CASTLE	DESIGNED BY: DMS	CHECKED BY: AJC

LANDSCAPING PLAN

LS001
SHEET NO. 208
TOTAL SHTS. 240

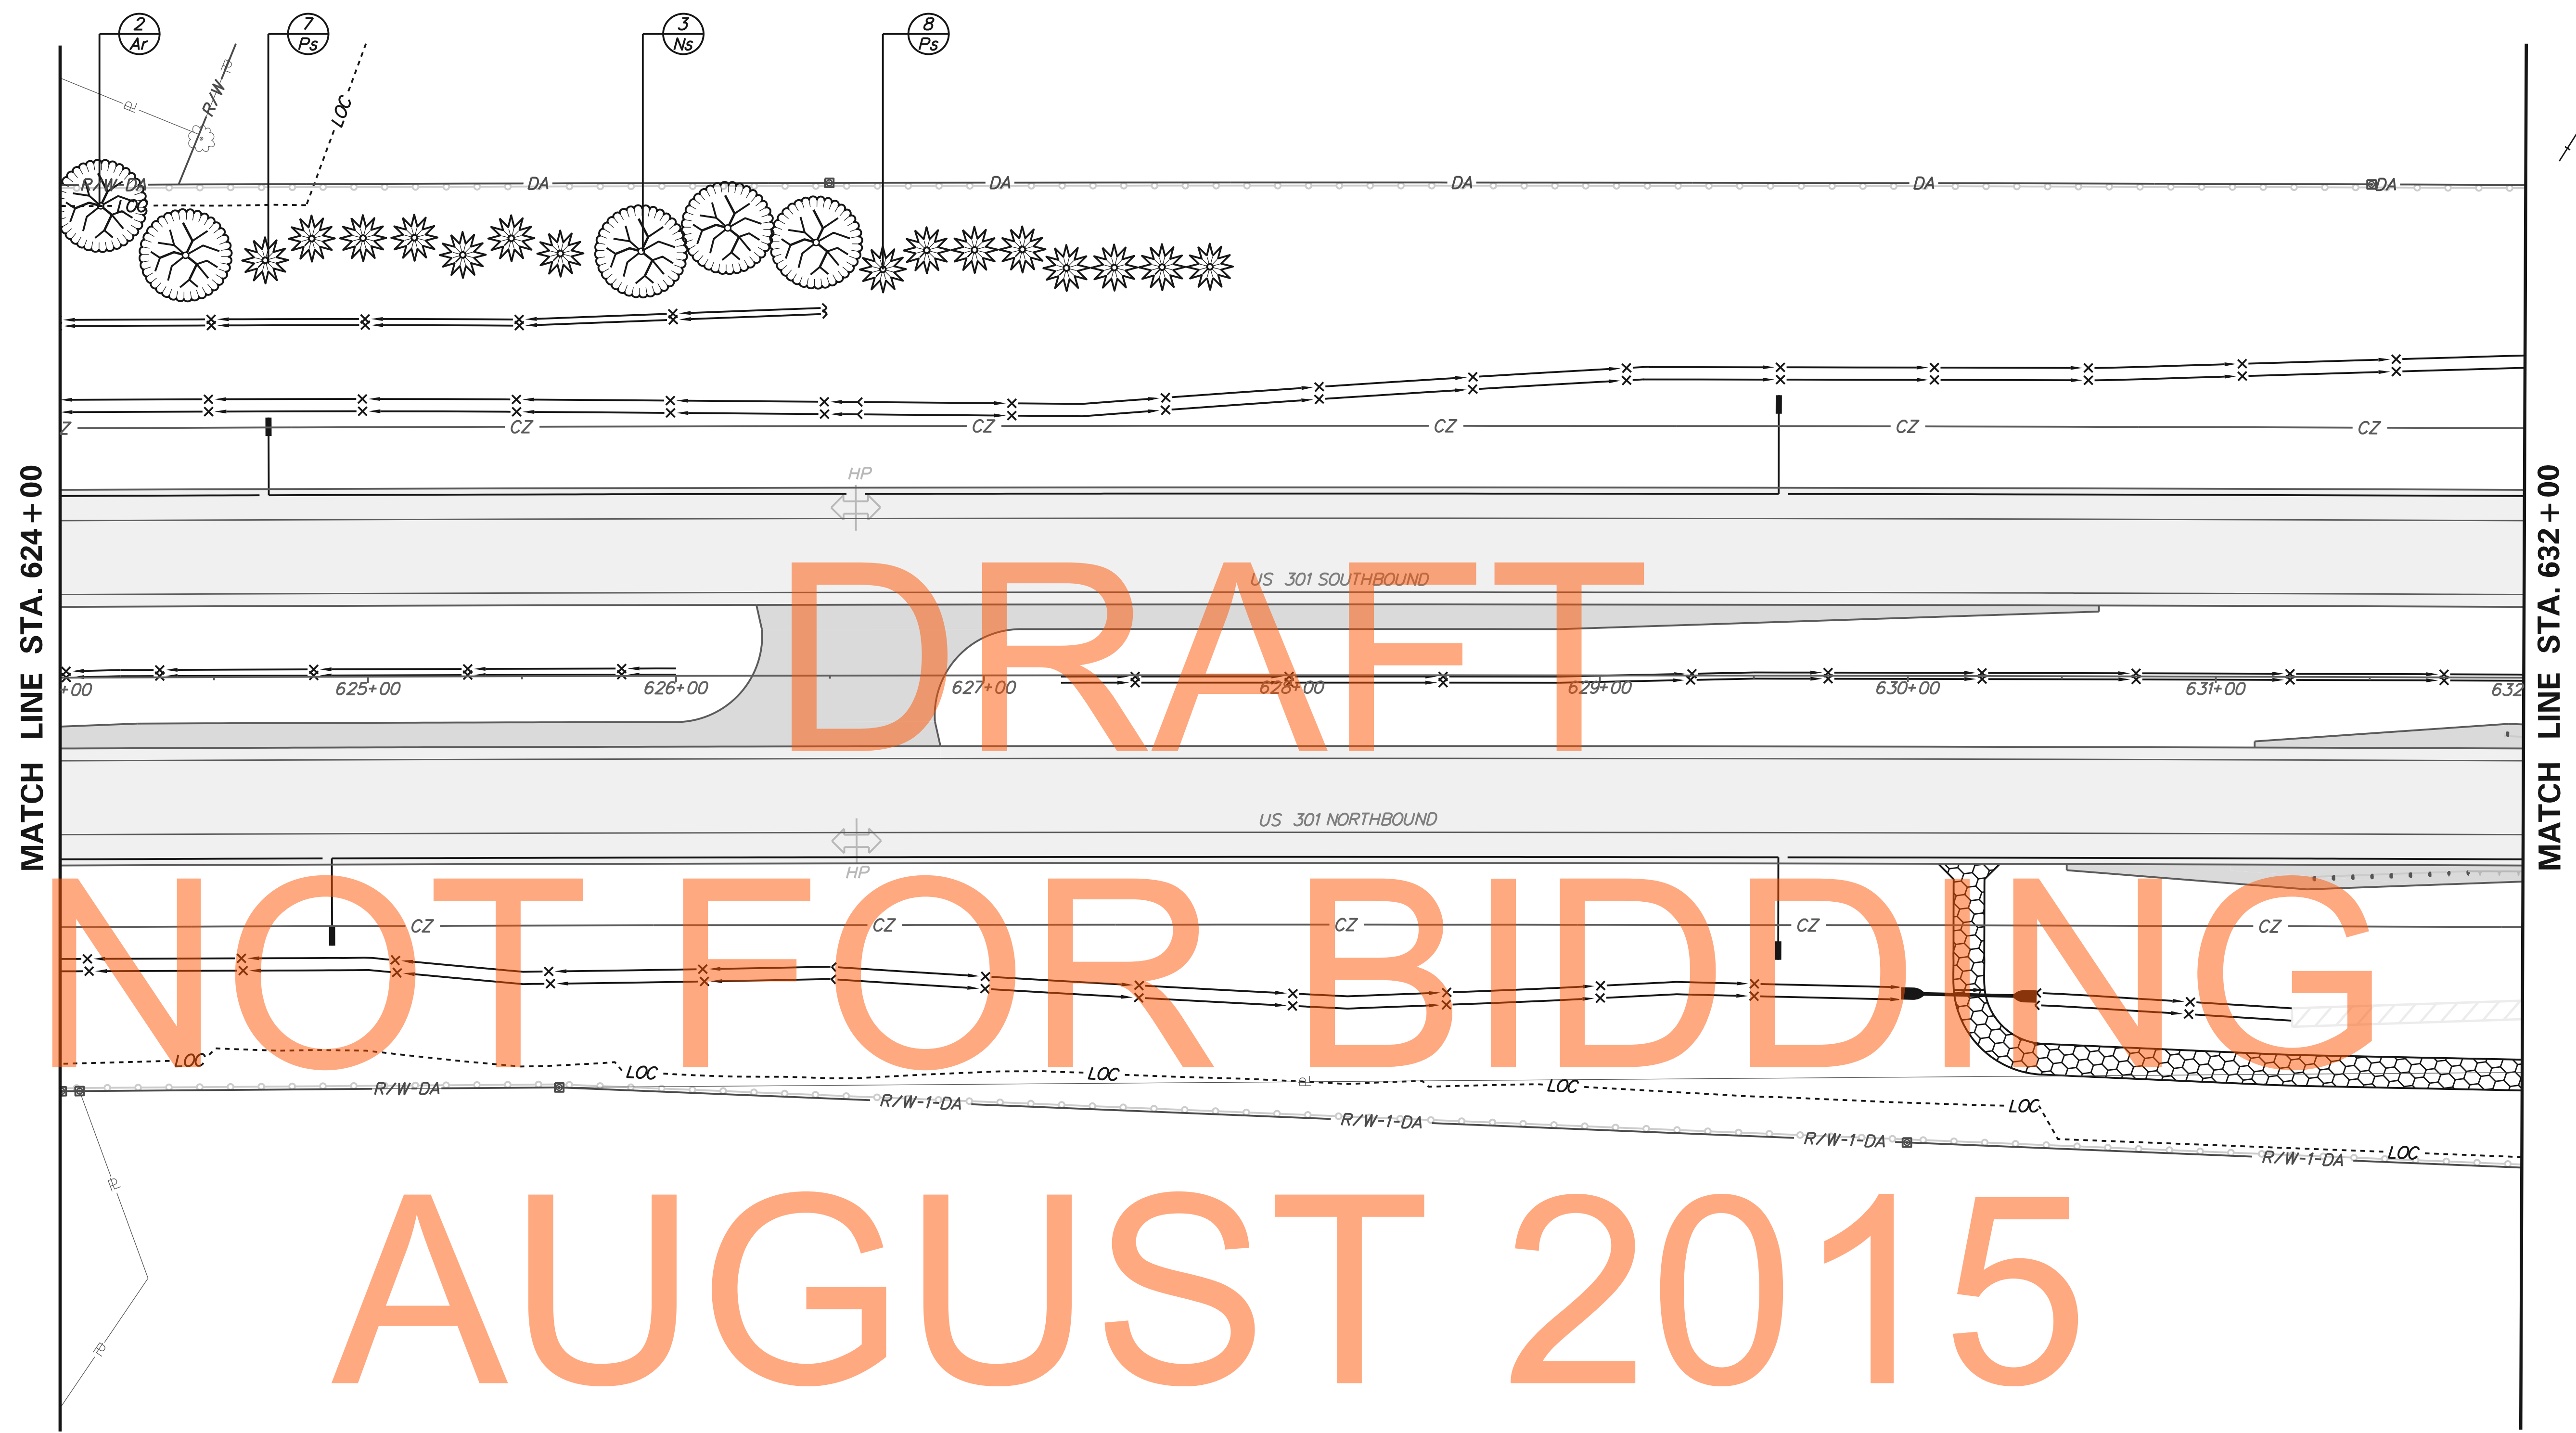
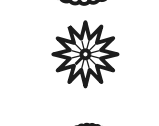



DRAFT

NOT FOR BIDDING

AUGUST 2015

LANDSCAPE LEGEND

-  Major Deciduous Tree
-  Evergreen Tree
-  Minor Deciduous Tree


LANDSCAPE PLANTING SCHEDULE		
KEY	PLANTING DESCRIPTION	QUANTITY
MAJOR DECIDUOUS TREES		
Ar	<i>Acer rubrum</i> 'Red Sunset'	2
Ns	<i>Nyssa sylvatica</i>	3
EVERGREEN TREES		
Ps	<i>Pinus strobus</i>	15

LANDSCAPE NOTES

Refer to Landscape Planting Schedule and Notes Sheet for summary of quantities and landscape notes.



ADDENDUMS / REVISIONS	

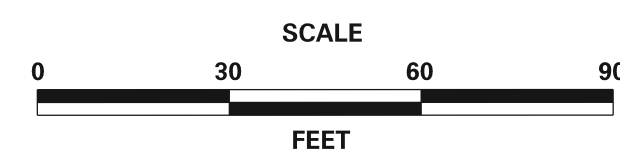


US 301,
NORFOLK SOUTHERN RR TO SR 896

CONTRACT T200911301	BRIDGE NO.
COUNTY NEW CASTLE	DESIGNED BY: DMS
	CHECKED BY: AJC

LANDSCAPING PLAN

LS002
SHEET NO. 209
TOTAL SHTS. 240

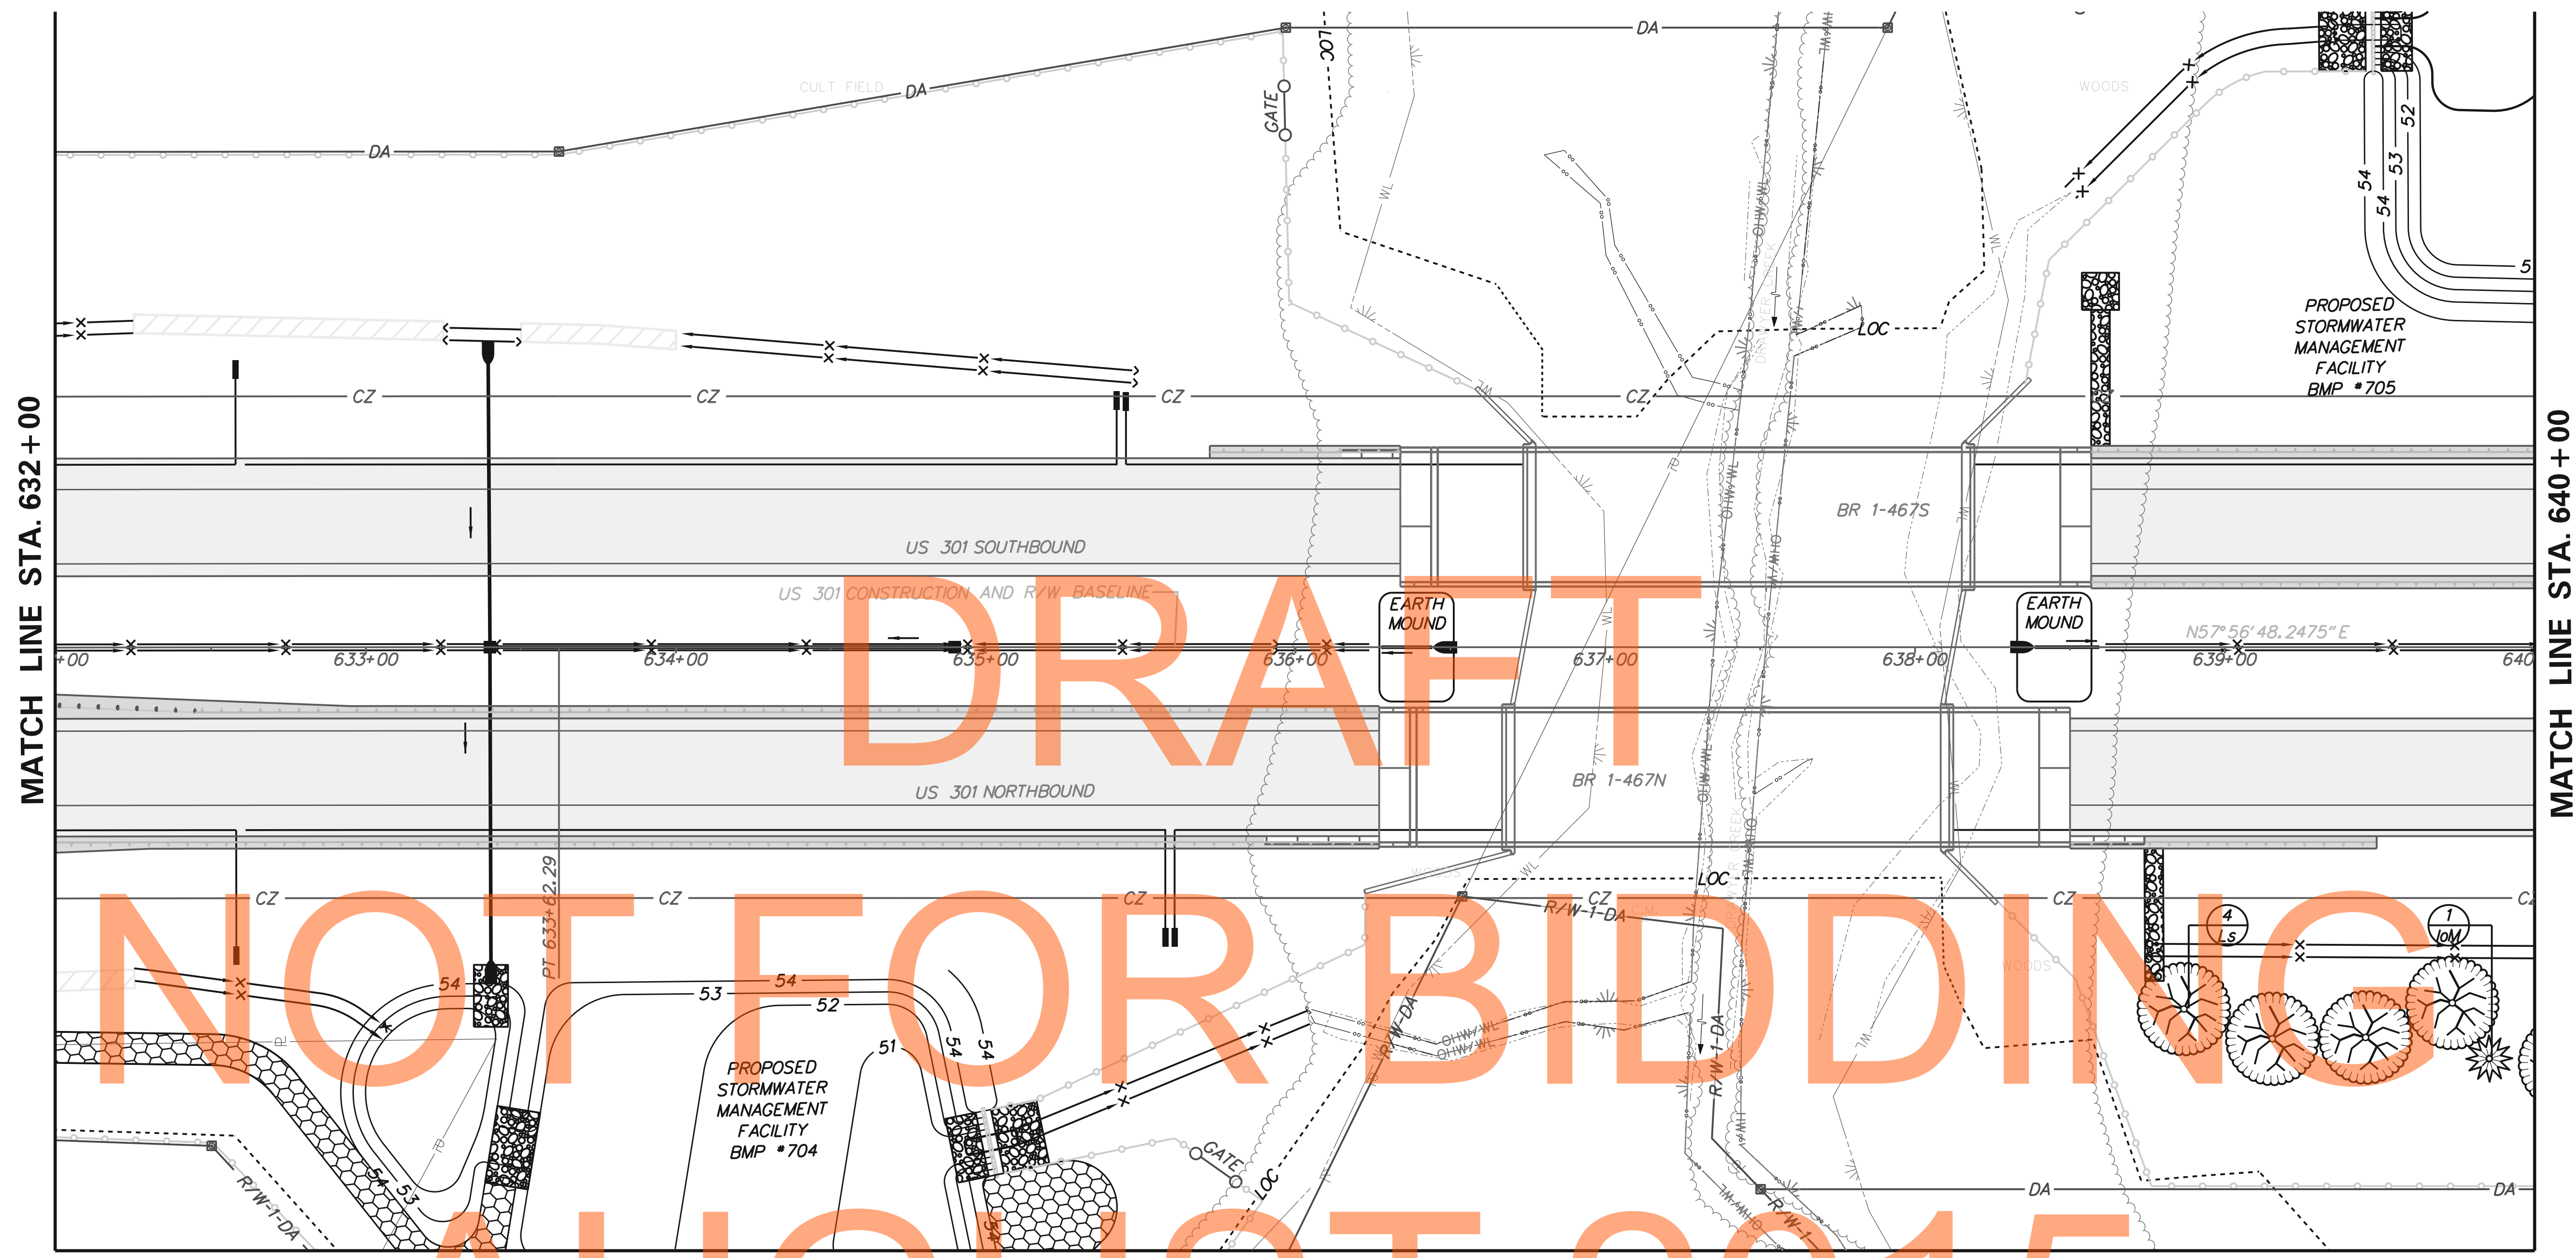

DRAFT
NOT FOR BIDDING
AUGUST 2015

MATCH LINE SHEET LS004

LANDSCAPE LEGEND

- Major Deciduous Tree
- Evergreen Tree
- Minor Deciduous Tree

LANDSCAPE PLANTING SCHEDULE


KEY	PLANTING DESCRIPTION	QUANTITY
	MAJOR DECIDUOUS TREES	
Ls	<i>Liquidambar styraciflua</i>	4
	EVERGREEN TREES	
IoM	<i>Ilex opaca</i> 'Miss Helen'	1

LANDSCAPE NOTES

Refer to Landscape Planting Schedule and Notes Sheet for summary of quantities and landscape notes.



ADDENDUMS / REVISIONS

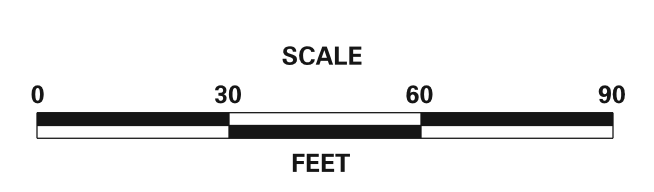



**US 301,
NORFOLK SOUTHERN RR TO SR 896**

CONTRACT T200911301	BRIDGE NO.
COUNTY NEW CASTLE	DESIGNED BY: DMS CHECKED BY: AJC

LANDSCAPING PLAN




LS003
SHEET NO. 210
TOTAL SHTS. 240

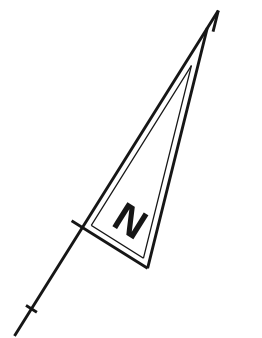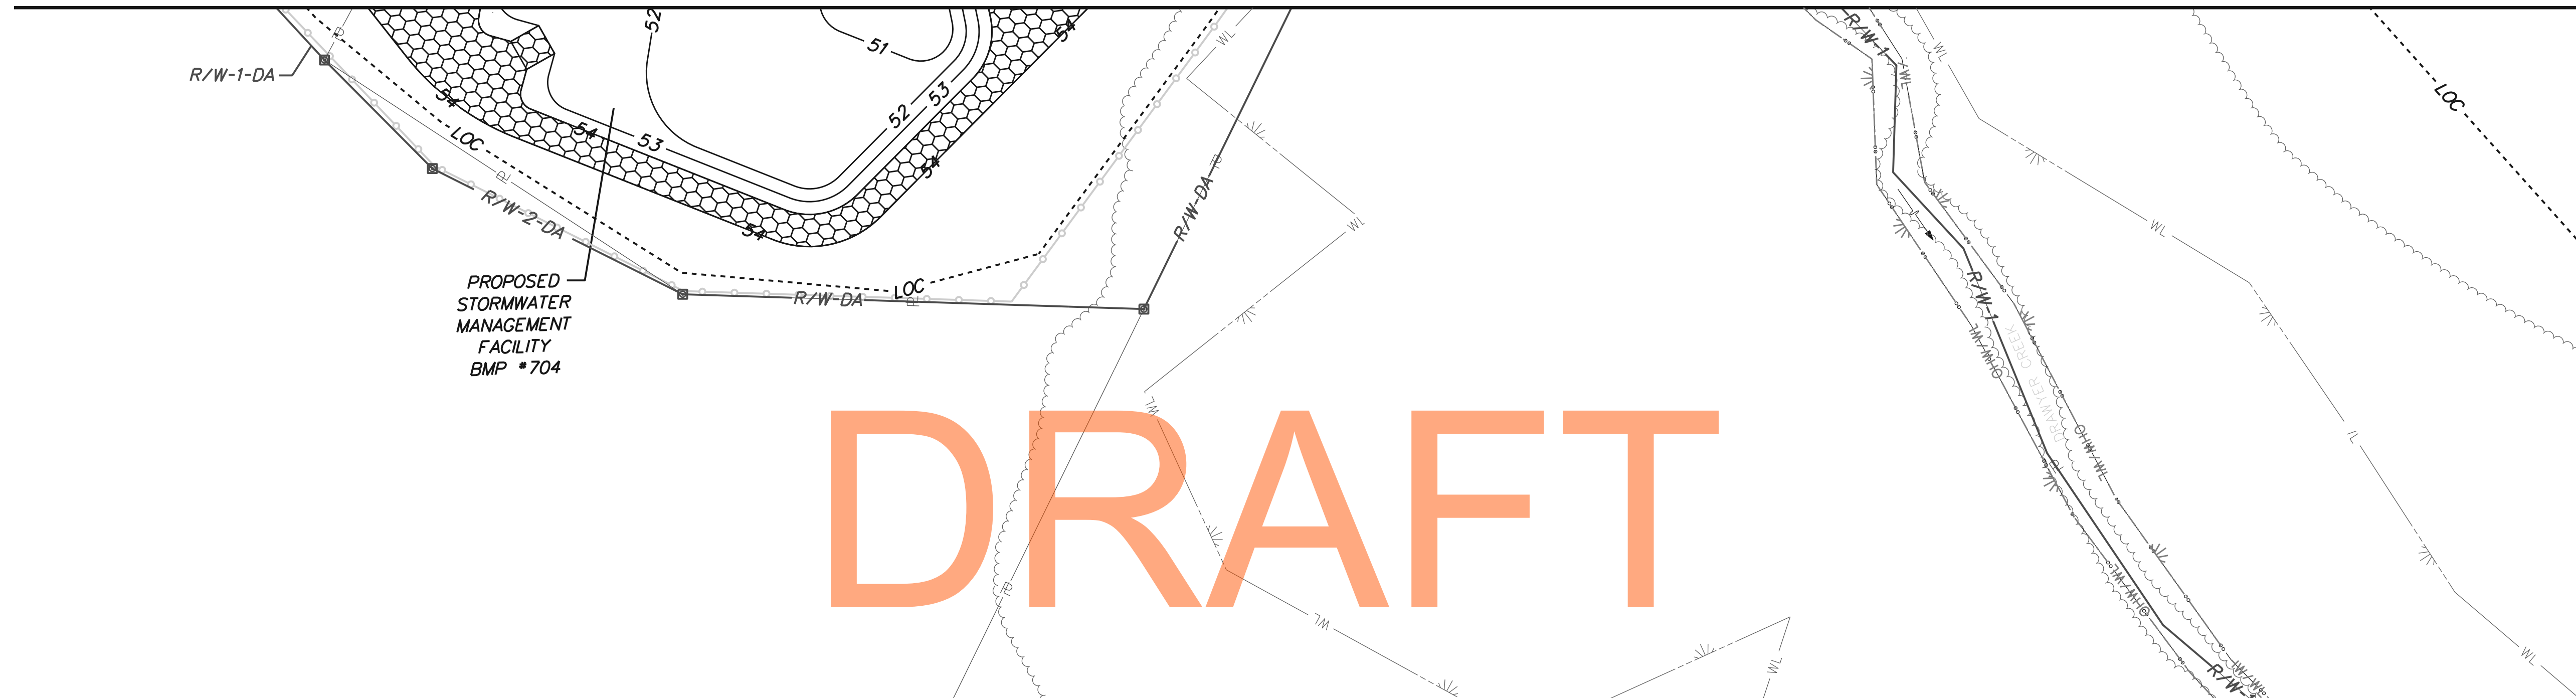MATCH LINE SHEET LS003



DRAFT
NOT FOR BIDDING
AUGUST 2015

LANDSCAPE LEGEND

-  Major Deciduous Tree
-  Evergreen Tree
-  Minor Deciduous Tree

LANDSCAPE PLANTING SCHEDULE


KEY	PLANTING DESCRIPTION	QUANTITY
	No planting proposed this sheet.	

LANDSCAPE NOTES

Refer to Landscape Planting Schedule and Notes Sheet for summary of quantities and landscape notes.



ADDENDUMS / REVISIONS


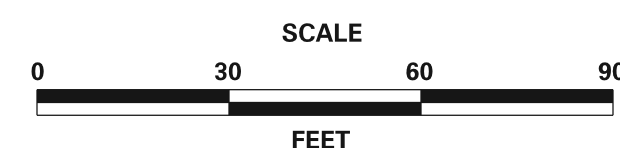


**US 301,
NORFOLK SOUTHERN RR TO SR 896**




CONTRACT T200911301	BRIDGE NO.
COUNTY NEW CASTLE	DESIGNED BY: DMS CHECKED BY: AJC

LANDSCAPING PLAN

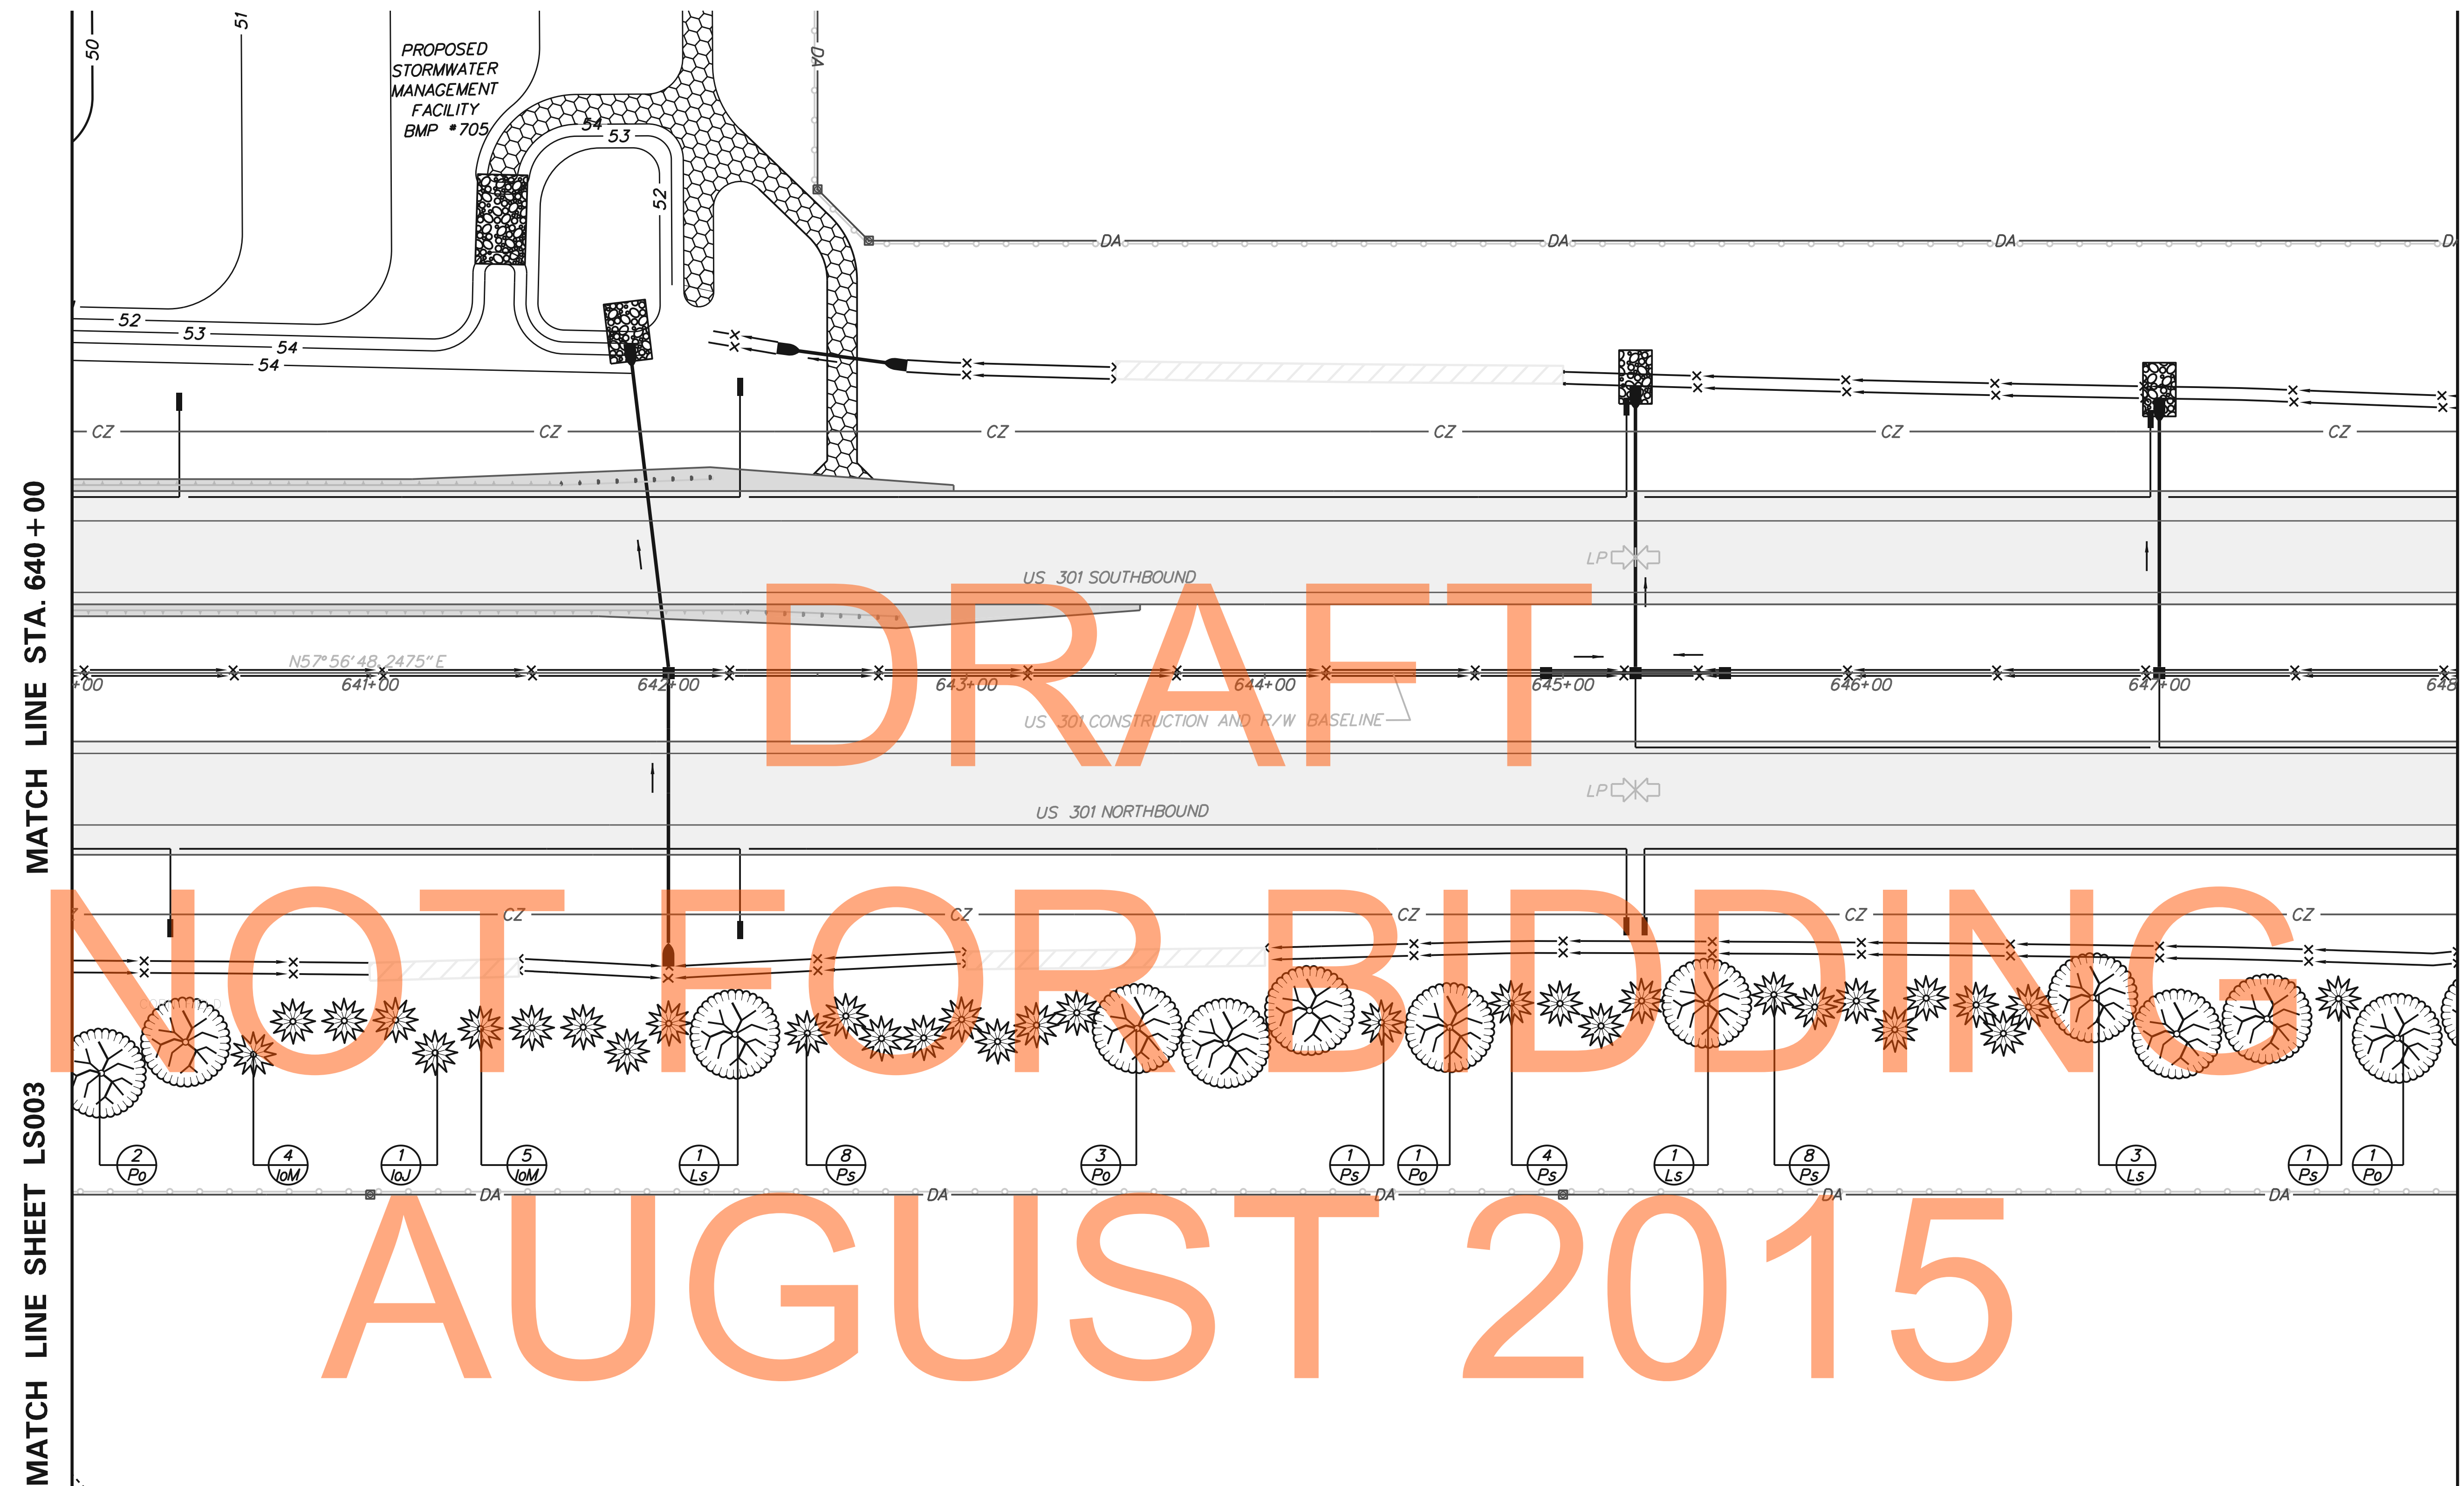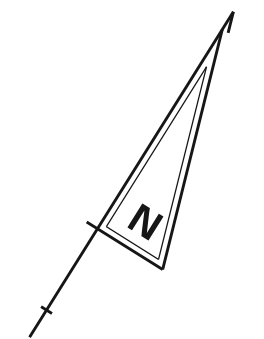LS004
SHEET NO. 211
TOTAL SHTS. 240



LANDSCAPE LEGEND

-  Major Deciduous Tree
-  Evergreen Tree
-  Minor Deciduous Tree


LANDSCAPE NOTES

Refer to Landscape Planting Schedule and Notes Sheet for summary of quantities and landscape notes.

LANDSCAPE PLANTING SCHEDULE		
KEY	PLANTING DESCRIPTION	QUANTITY
MAJOR DECIDUOUS TREES		
Ls	<i>Liquidambar styraciflua</i>	5
Po	<i>Platanus occidentalis</i>	7
EVERGREEN TREES		
loM	<i>Ilex opaca</i> 'Miss Helen'	9
loJ	<i>Ilex opaca</i> 'Jersey Knight'	1
Ps	<i>Pinus strobus</i>	22



ADDENDUMS / REVISIONS

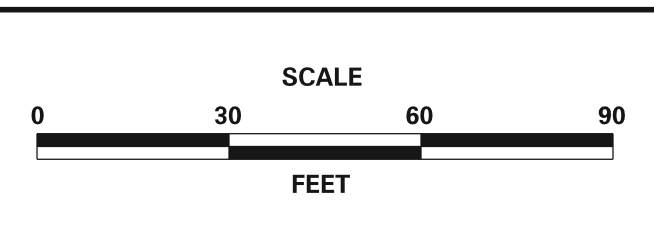


**US 301,
NORFOLK SOUTHERN RR TO SR 896**


CONTRACT T200911301	BRIDGE NO.
COUNTY NEW CASTLE	DESIGNED BY: DMS
	CHECKED BY: AJC

LANDSCAPING PLAN

LS005
SHEET NO. 212
TOTAL SHTS. 240

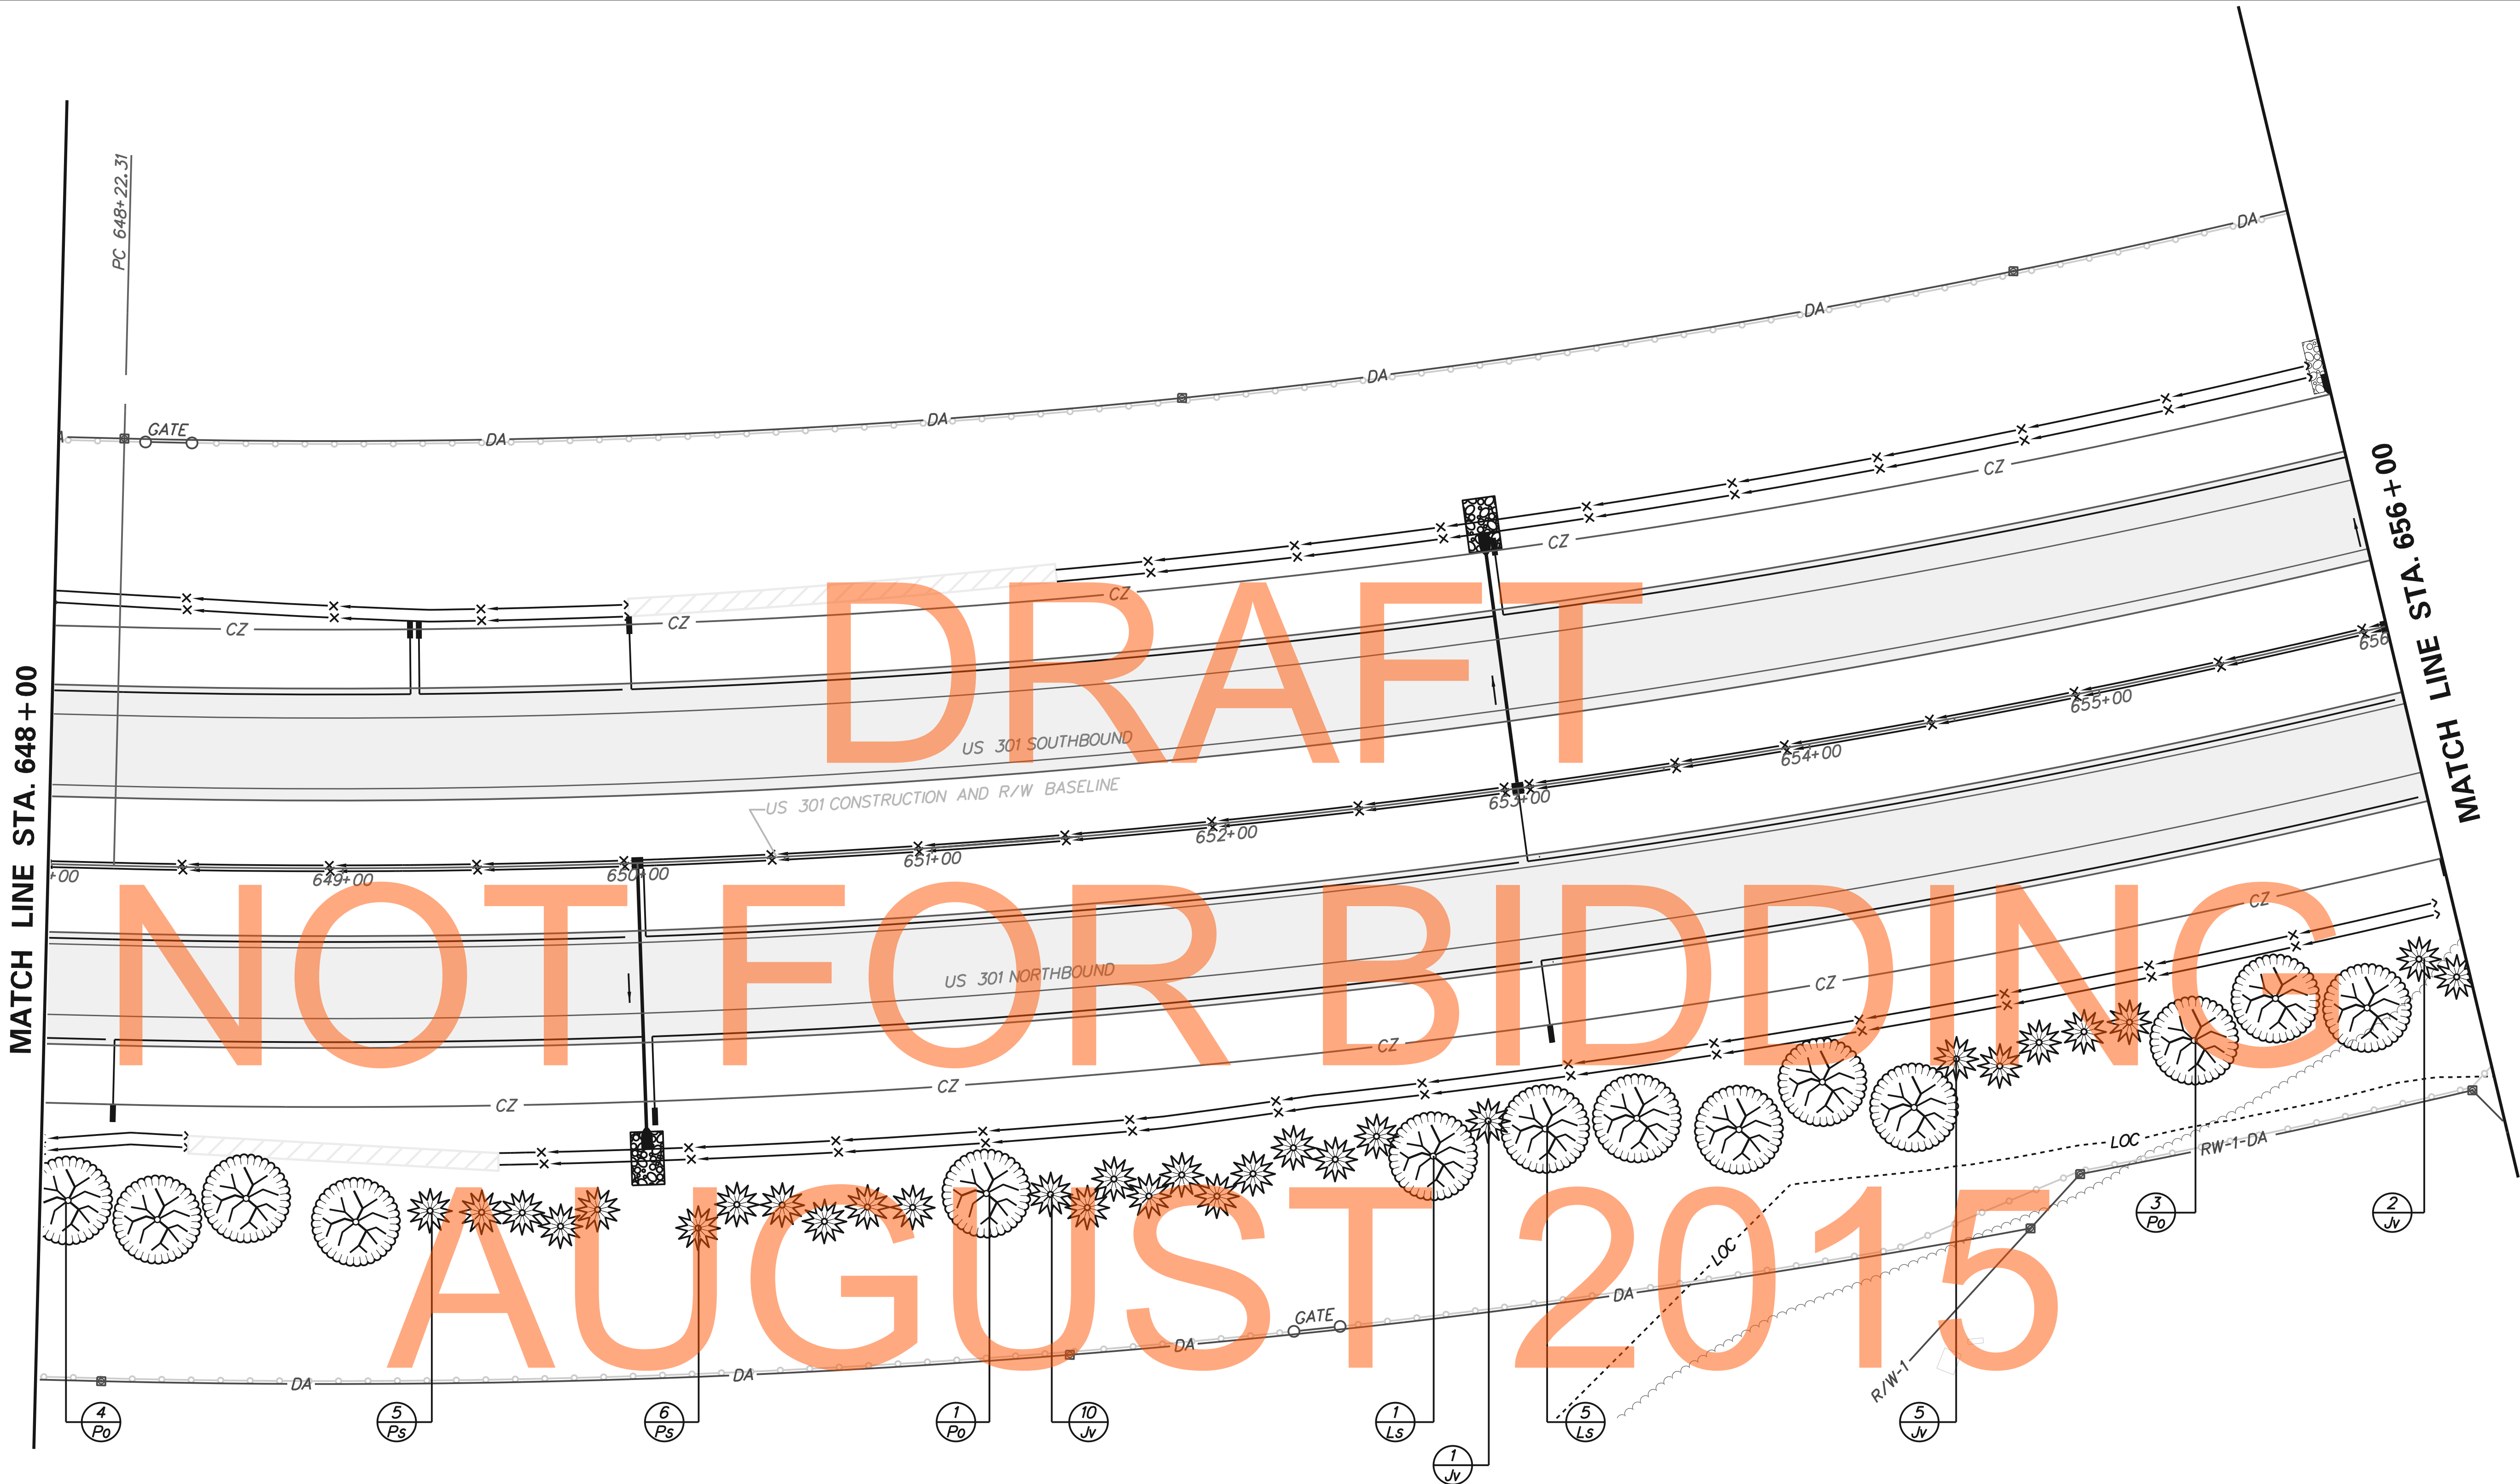

DRAFT
NOT FOR BIDDING
AUGUST 2015

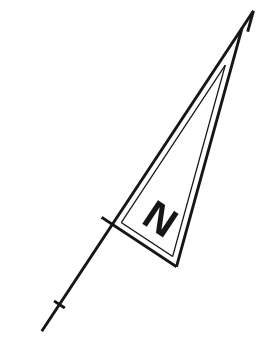

LANDSCAPE LEGEND

- Major Deciduous Tree
- Evergreen Tree
- Minor Deciduous Tree

LANDSCAPE PLANTING SCHEDULE


KEY	PLANTING DESCRIPTION	QUANTITY
MAJOR DECIDUOUS TREES		
Ls	<i>Liquidambar styraciflua</i>	6
Po	<i>Platanus occidentalis</i>	8
EVERGREEN TREES		
Jv	<i>Juniperus virginiana</i>	18
Ps	<i>Pinus strobus</i>	11

LANDSCAPE NOTES

Refer to Landscape Planting Schedule and Notes Sheet for summary of quantities and landscape notes.



ADDENDUMS / REVISIONS

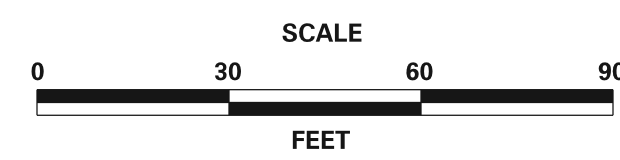

**US 301,
NORFOLK SOUTHERN RR TO SR 896**

CONTRACT T200911301	BRIDGE NO.
COUNTY NEW CASTLE	DESIGNED BY: DMS
	CHECKED BY: AJC

LANDSCAPING PLAN




LS006
SHEET NO. 213
TOTAL SHTS. 240



DRAFT
NOT FOR BIDDING
AUGUST 2015

MATCH LINE SHEET LS008

LANDSCAPE LEGEND

-  Major Deciduous Tree
-  Evergreen Tree
-  Minor Deciduous Tree

LANDSCAPE PLANTING SCHEDULE


KEY	PLANTING DESCRIPTION	QUANTITY
	MAJOR DECIDUOUS TREES	
Or	<i>Quercus rubra</i>	3
	EVERGREEN TREES	
IoM	<i>Ilex opaca 'Miss Helen'</i>	6
Jv	<i>Juniperus virginiana</i>	9

LANDSCAPE NOTES

Refer to Landscape Planting Schedule and Notes Sheet for summary of quantities and landscape notes.



ADDENDUMS / REVISIONS

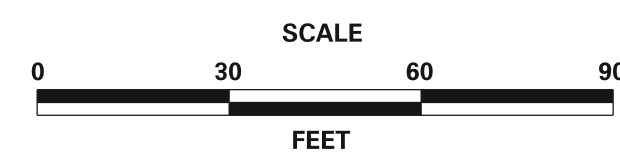



US 301,
NORFOLK SOUTHERN RR TO SR 896

CONTRACT	BRIDGE NO.
T200911301	
COUNTY	DESIGNED BY: DMS
NEW CASTLE	CHECKED BY: AJC

LANDSCAPING PLAN

LS007
SHEET NO.
214
TOTAL SHTS.
240

MATCH LINE SHEET LS007

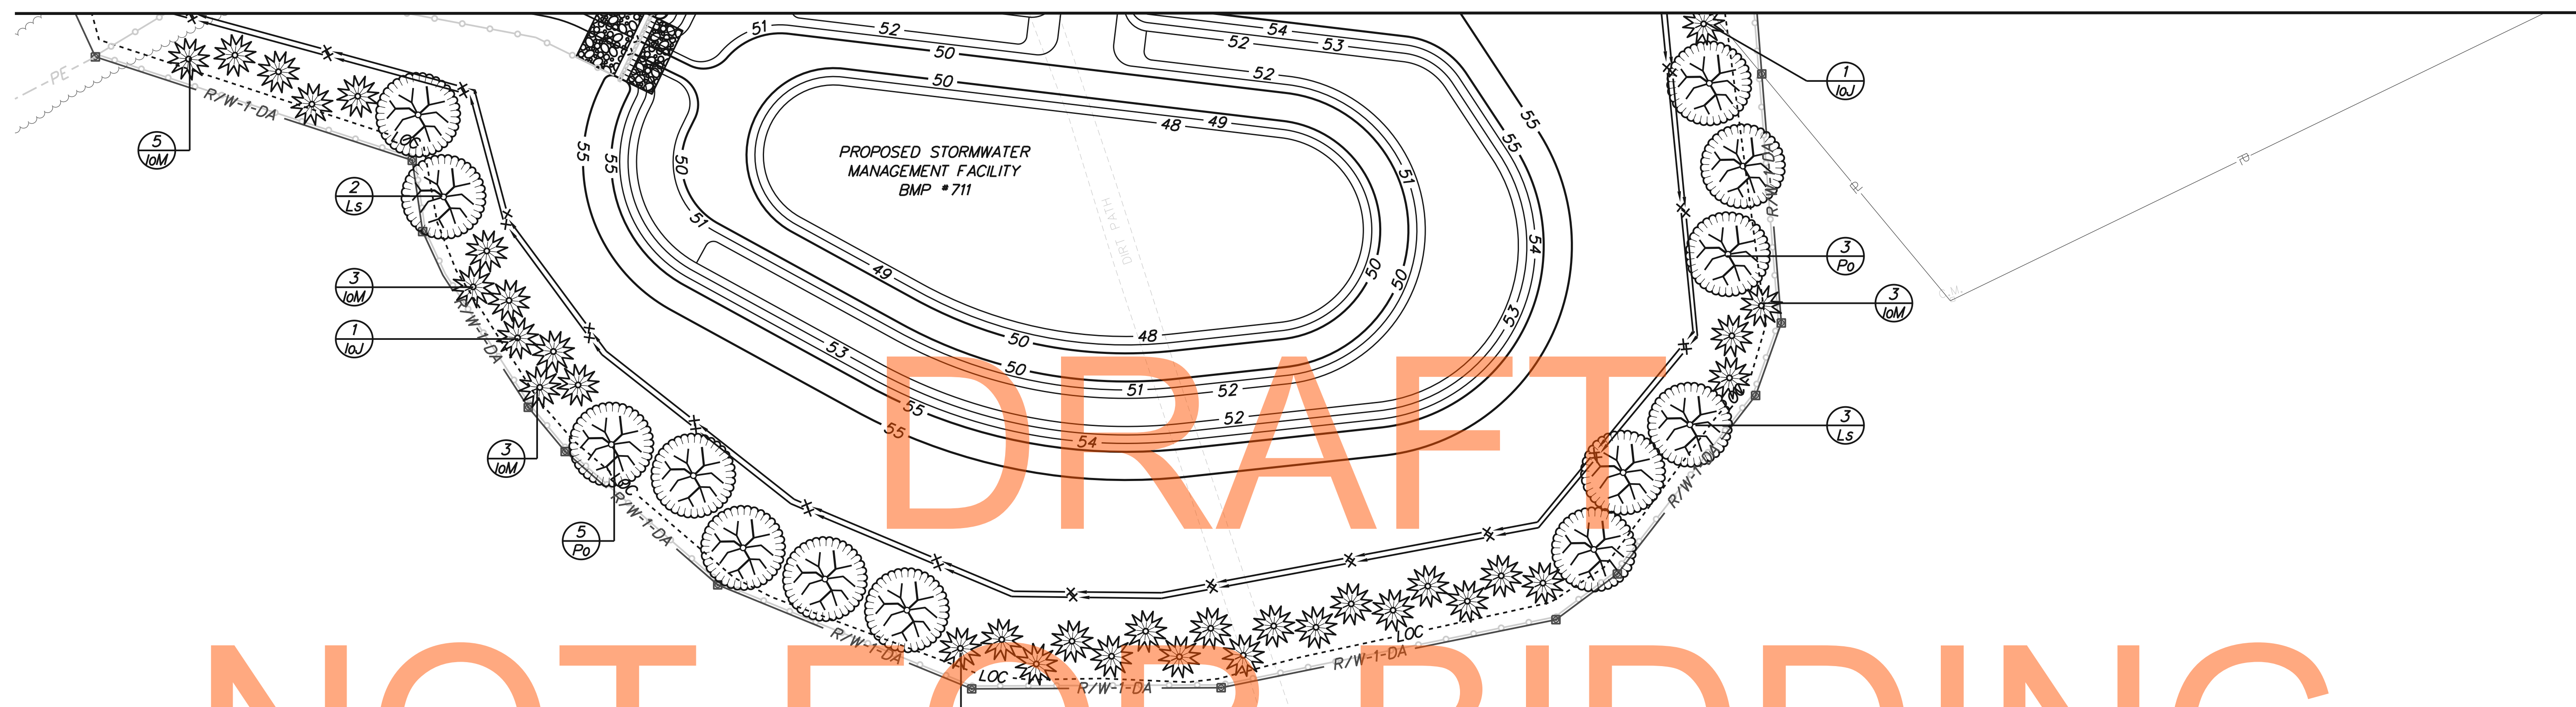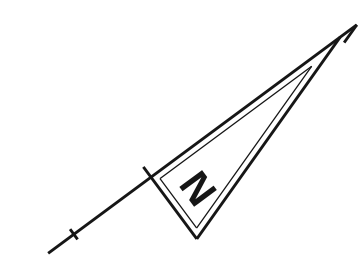

DRAFT
NOT FOR BIDDING
AUGUST 2015

LANDSCAPE LEGEND

- Major Deciduous Tree
- Evergreen Tree
- Minor Deciduous Tree

LANDSCAPE NOTES


Refer to Landscape Planting Schedule and Notes Sheet for summary of quantities and landscape notes.

LANDSCAPE PLANTING SCHEDULE

KEY	PLANTING DESCRIPTION	QUANTITY
MAJOR DECIDUOUS TREES		
Ls	<i>Liquidambar styraciflua</i>	5
Po	<i>Platanus occidentalis</i>	8
EVERGREEN TREES		
loM	<i>Ilex opaca 'Miss Helen'</i>	14
loJ	<i>Ilex opaca 'Jersey Knight'</i>	2
Ps	<i>Pinus strobus</i>	17



ADDENDUMS / REVISIONS

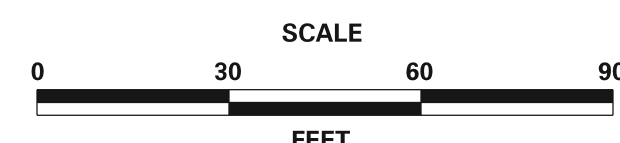


**US 301,
NORFOLK SOUTHERN RR TO SR 896**

CONTRACT	BRIDGE NO.
T200911301	DESIGNED BY: DMS
COUNTY	CHECKED BY: AJC
NEW CASTLE	

LANDSCAPING PLAN




SHEET NO.	215
TOTAL SHTS.	240

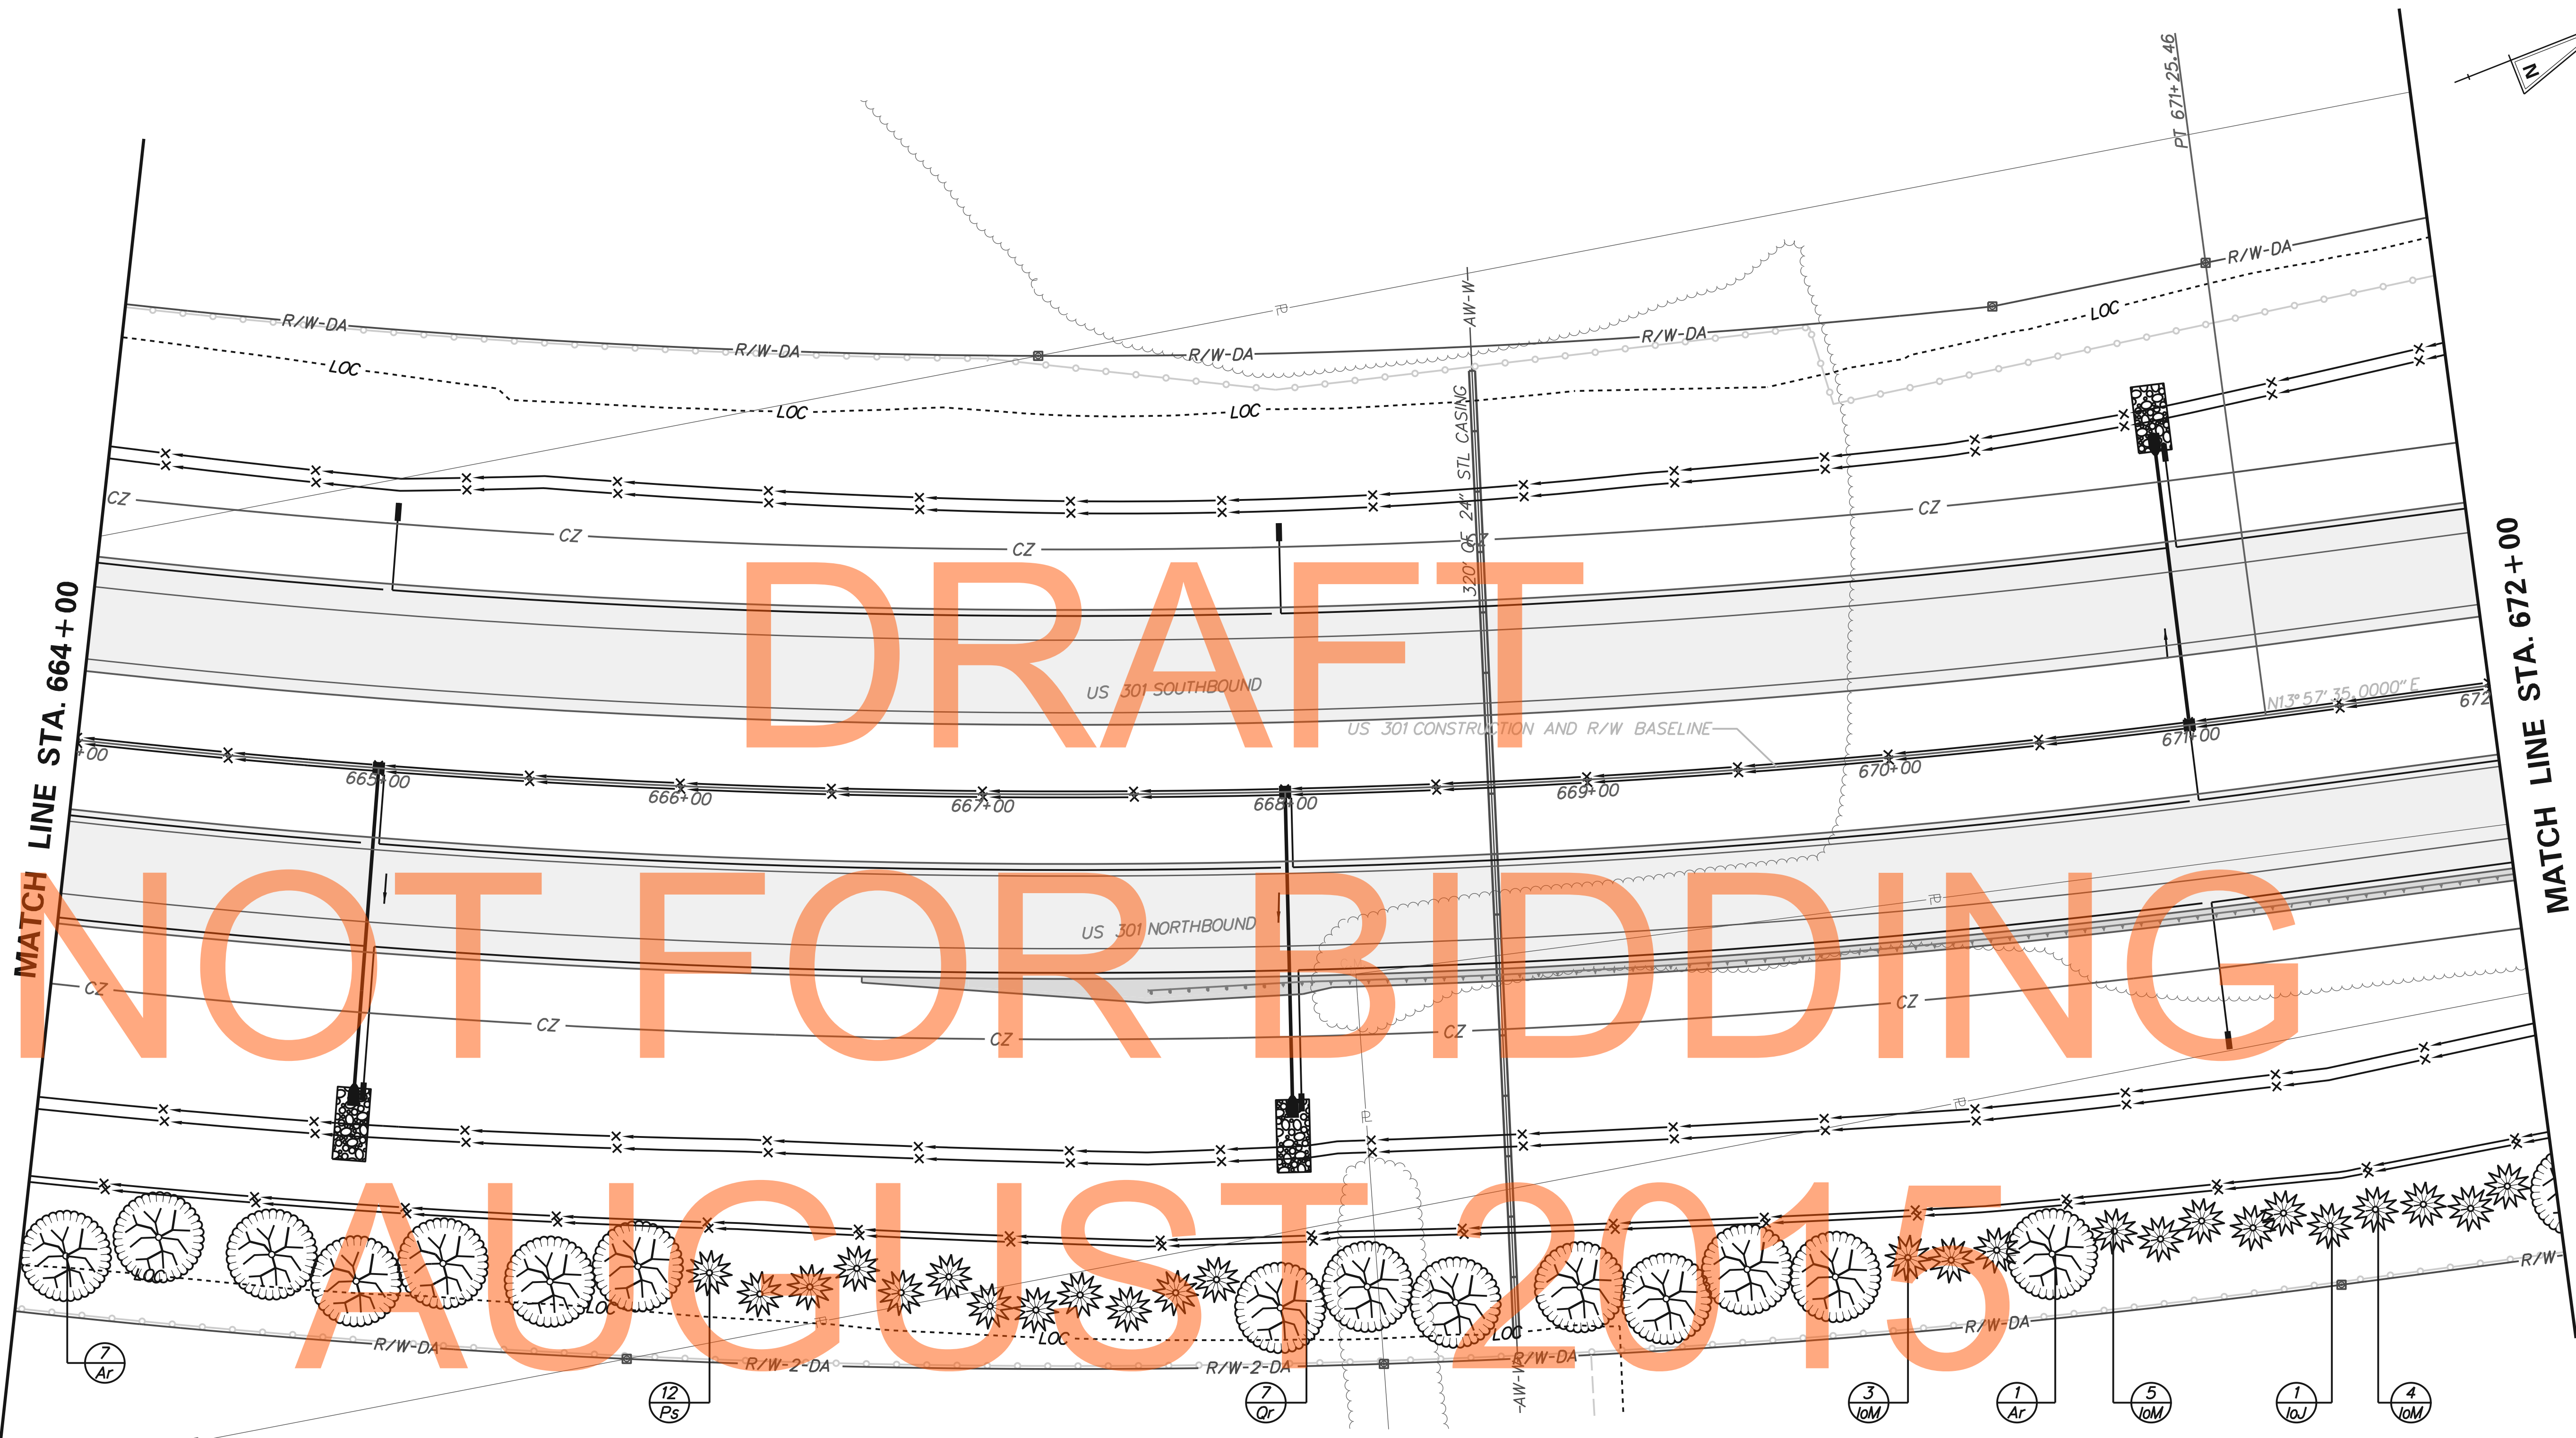LS008



DRAFT
NOT FOR BIDDING
AUGUST 2015

LANDSCAPE LEGEND



-  Major Deciduous Tree
-  Evergreen Tree
-  Minor Deciduous Tree

LANDSCAPE NOTES




Refer to Landscape Planting Schedule and Notes Sheet for summary of quantities and landscape notes.

LANDSCAPE PLANTING SCHEDULE

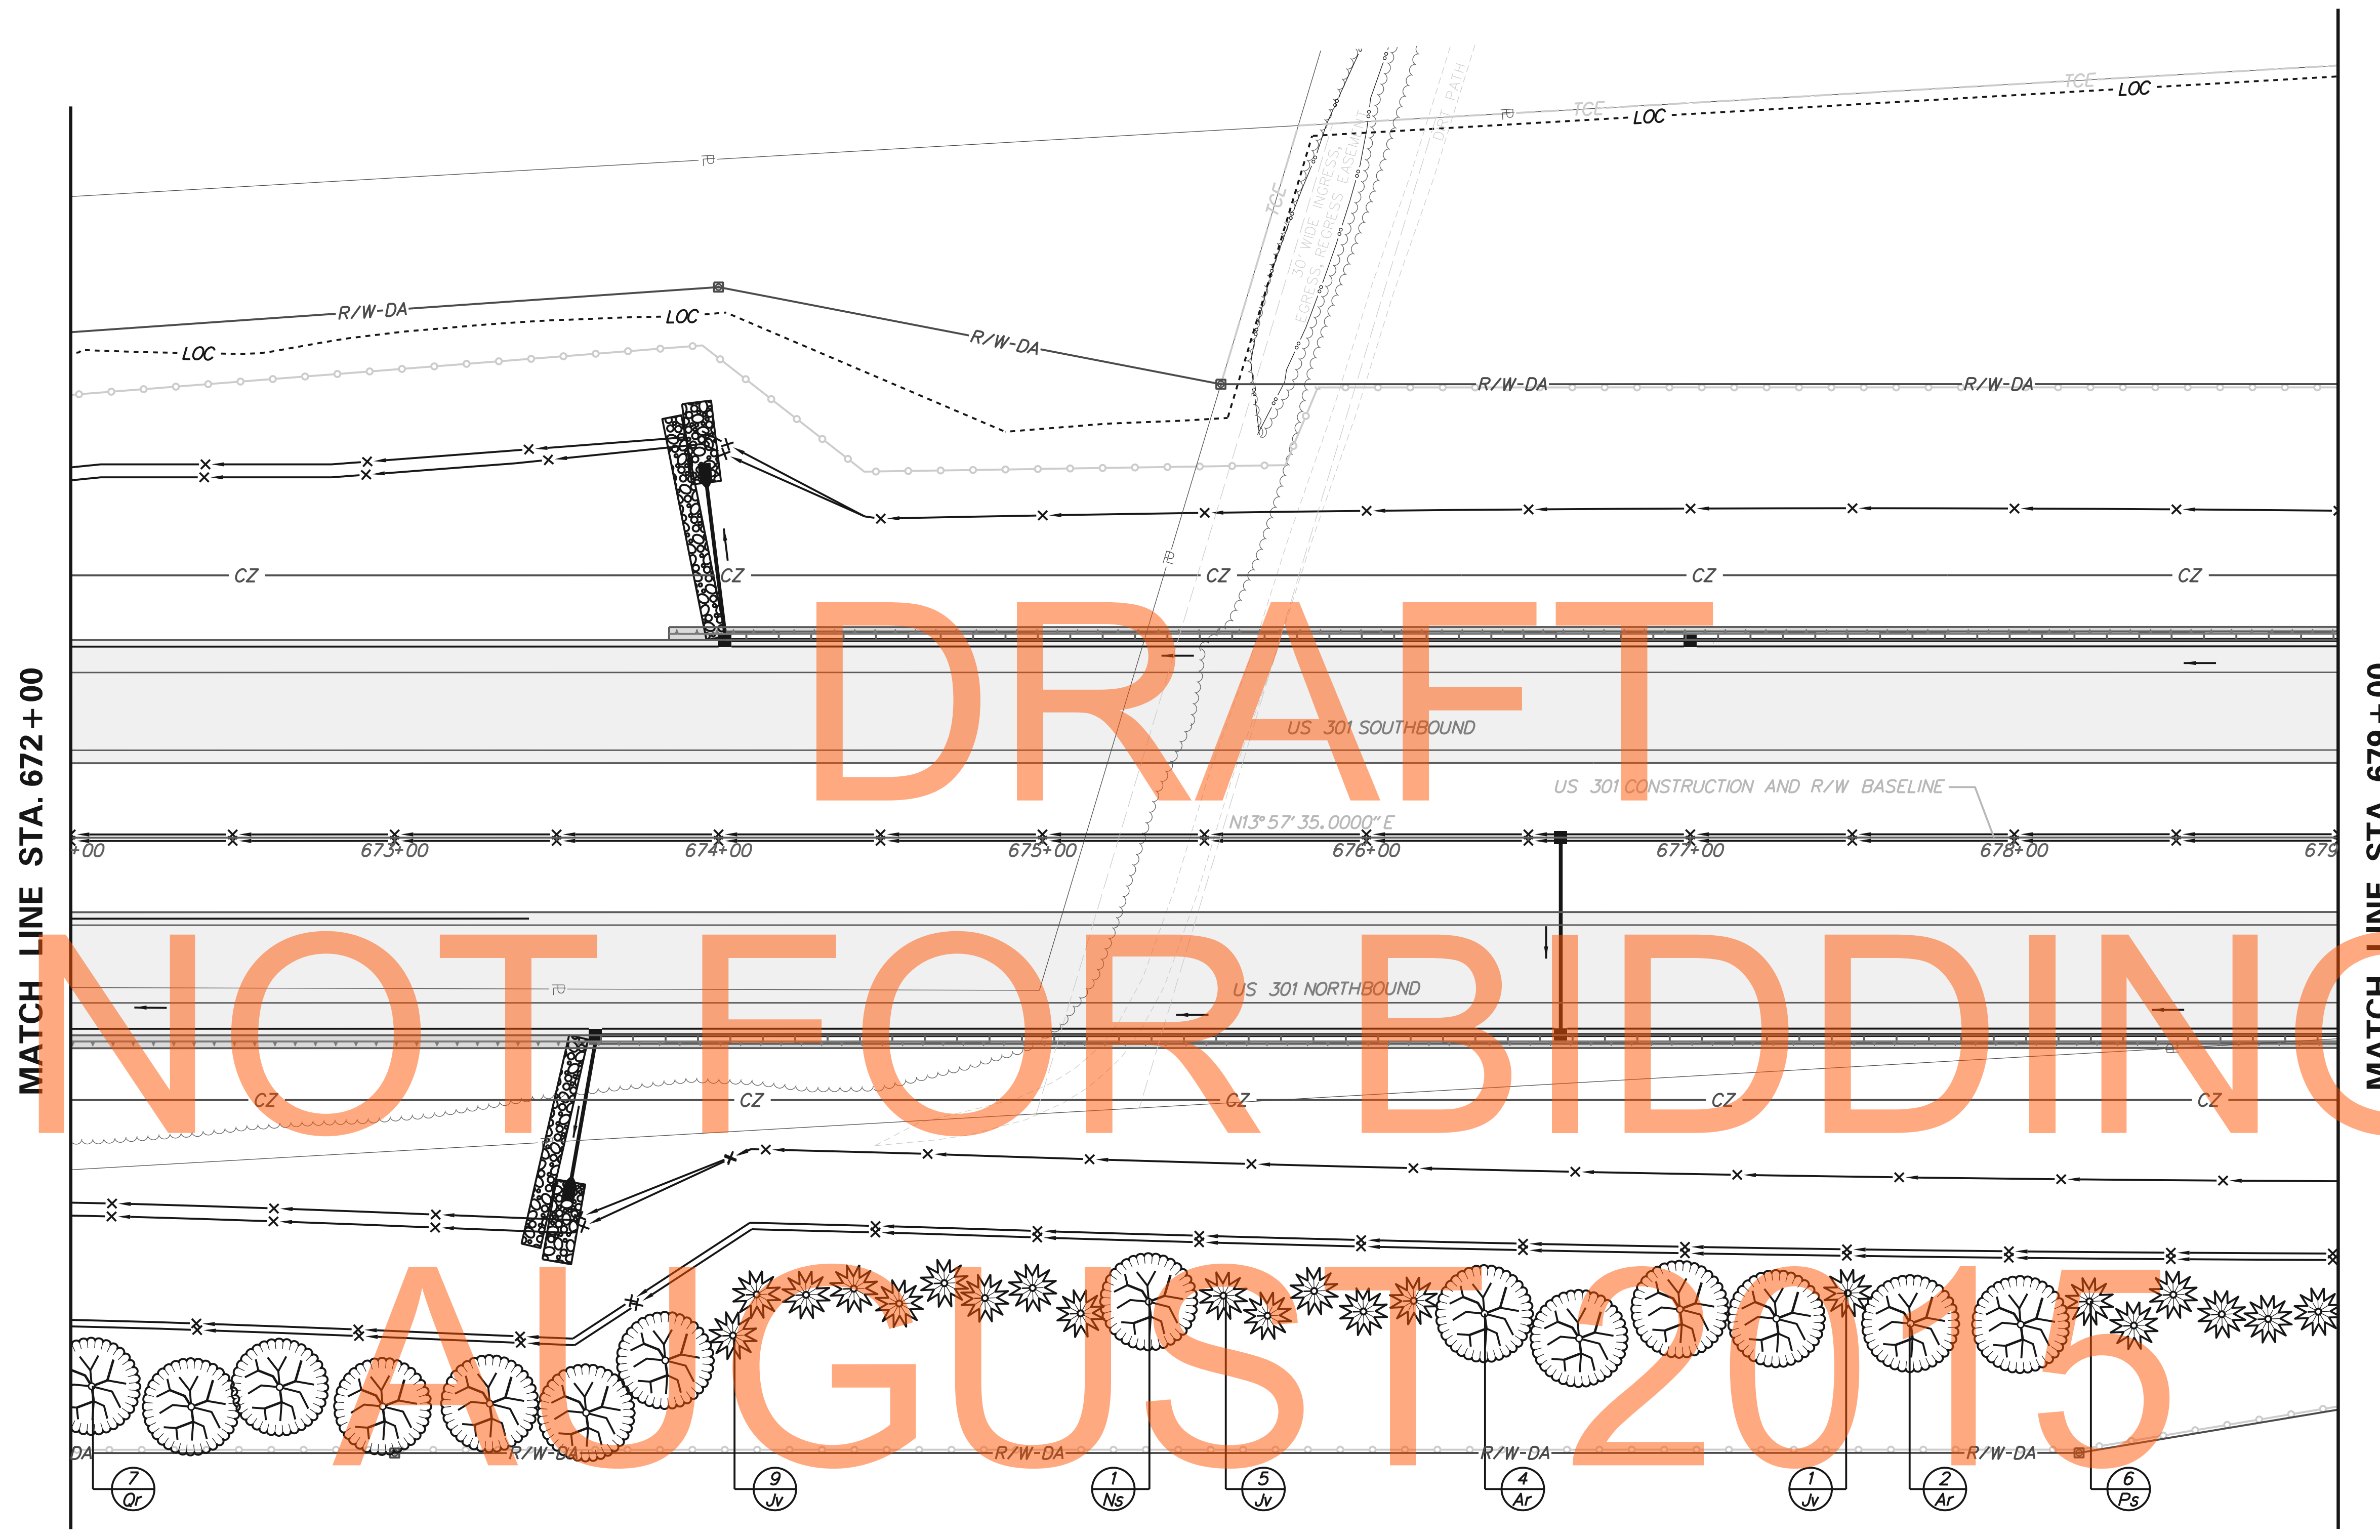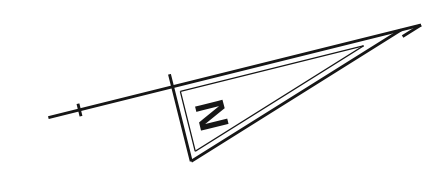KEY	PLANTING DESCRIPTION	QUANTITY
MAJOR DECIDUOUS TREES		
Ar	Acer rubrum 'Red Sunset'	8
Or	Quercus rubra	7
EVERGREEN TREES		
IoM	Ilex opaca 'Miss Helen'	12
IoJ	Ilex opaca 'Jersey Knight'	1
Ps	Pinus strobus	12



LANDSCAPE LEGEND

-  Major Deciduous Tree
-  Evergreen Tree
-  Minor Deciduous Tree


LANDSCAPE NOTES

Refer to Landscape Planting Schedule and Notes Sheet for summary of quantities and landscape notes.

LANDSCAPE PLANTING SCHEDULE		
KEY	PLANTING DESCRIPTION	QUANTITY
MAJOR DECIDUOUS TREES		
Ar	<i>Acer rubrum</i> 'Red Sunset'	6
Ns	<i>Nyssa sylvatica</i>	1
Or	<i>Quercus rubra</i>	7
EVERGREEN TREES		
Jv	<i>Juniperus virginiana</i>	15
Ps	<i>Pinus strobus</i>	6



ADDENDUMS / REVISIONS

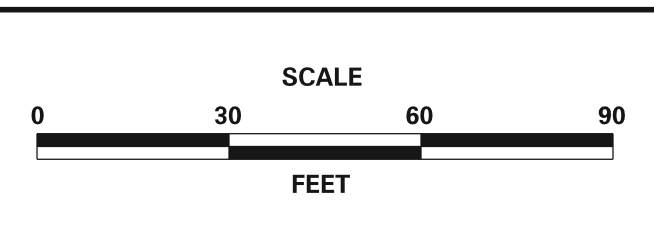




**US 301,
NORFOLK SOUTHERN RR TO SR 896**

CONTRACT T200911301	BRIDGE NO.
COUNTY NEW CASTLE	DESIGNED BY: DMS
	CHECKED BY: AJC

LANDSCAPING PLAN

LS010
SHEET NO. 217
TOTAL SHTS. 240


LANDSCAPE LEGEND

-  Major Deciduous Tree
-  Evergreen Tree
-  Minor Deciduous Tree

LANDSCAPE PLANTING SCHEDULE		
KEY	PLANTING DESCRIPTION	QUANTITY
MAJOR DECIDUOUS TREES		
Ns	<i>Nyssa sylvatica</i>	1
EVERGREEN TREES		
Jv	<i>Juniperus virginiana</i>	7
Ps	<i>Pinus strobus</i>	3

LANDSCAPE NOTES

Refer to Landscape Planting Schedule and Notes Sheet for summary of quantities and landscape notes.

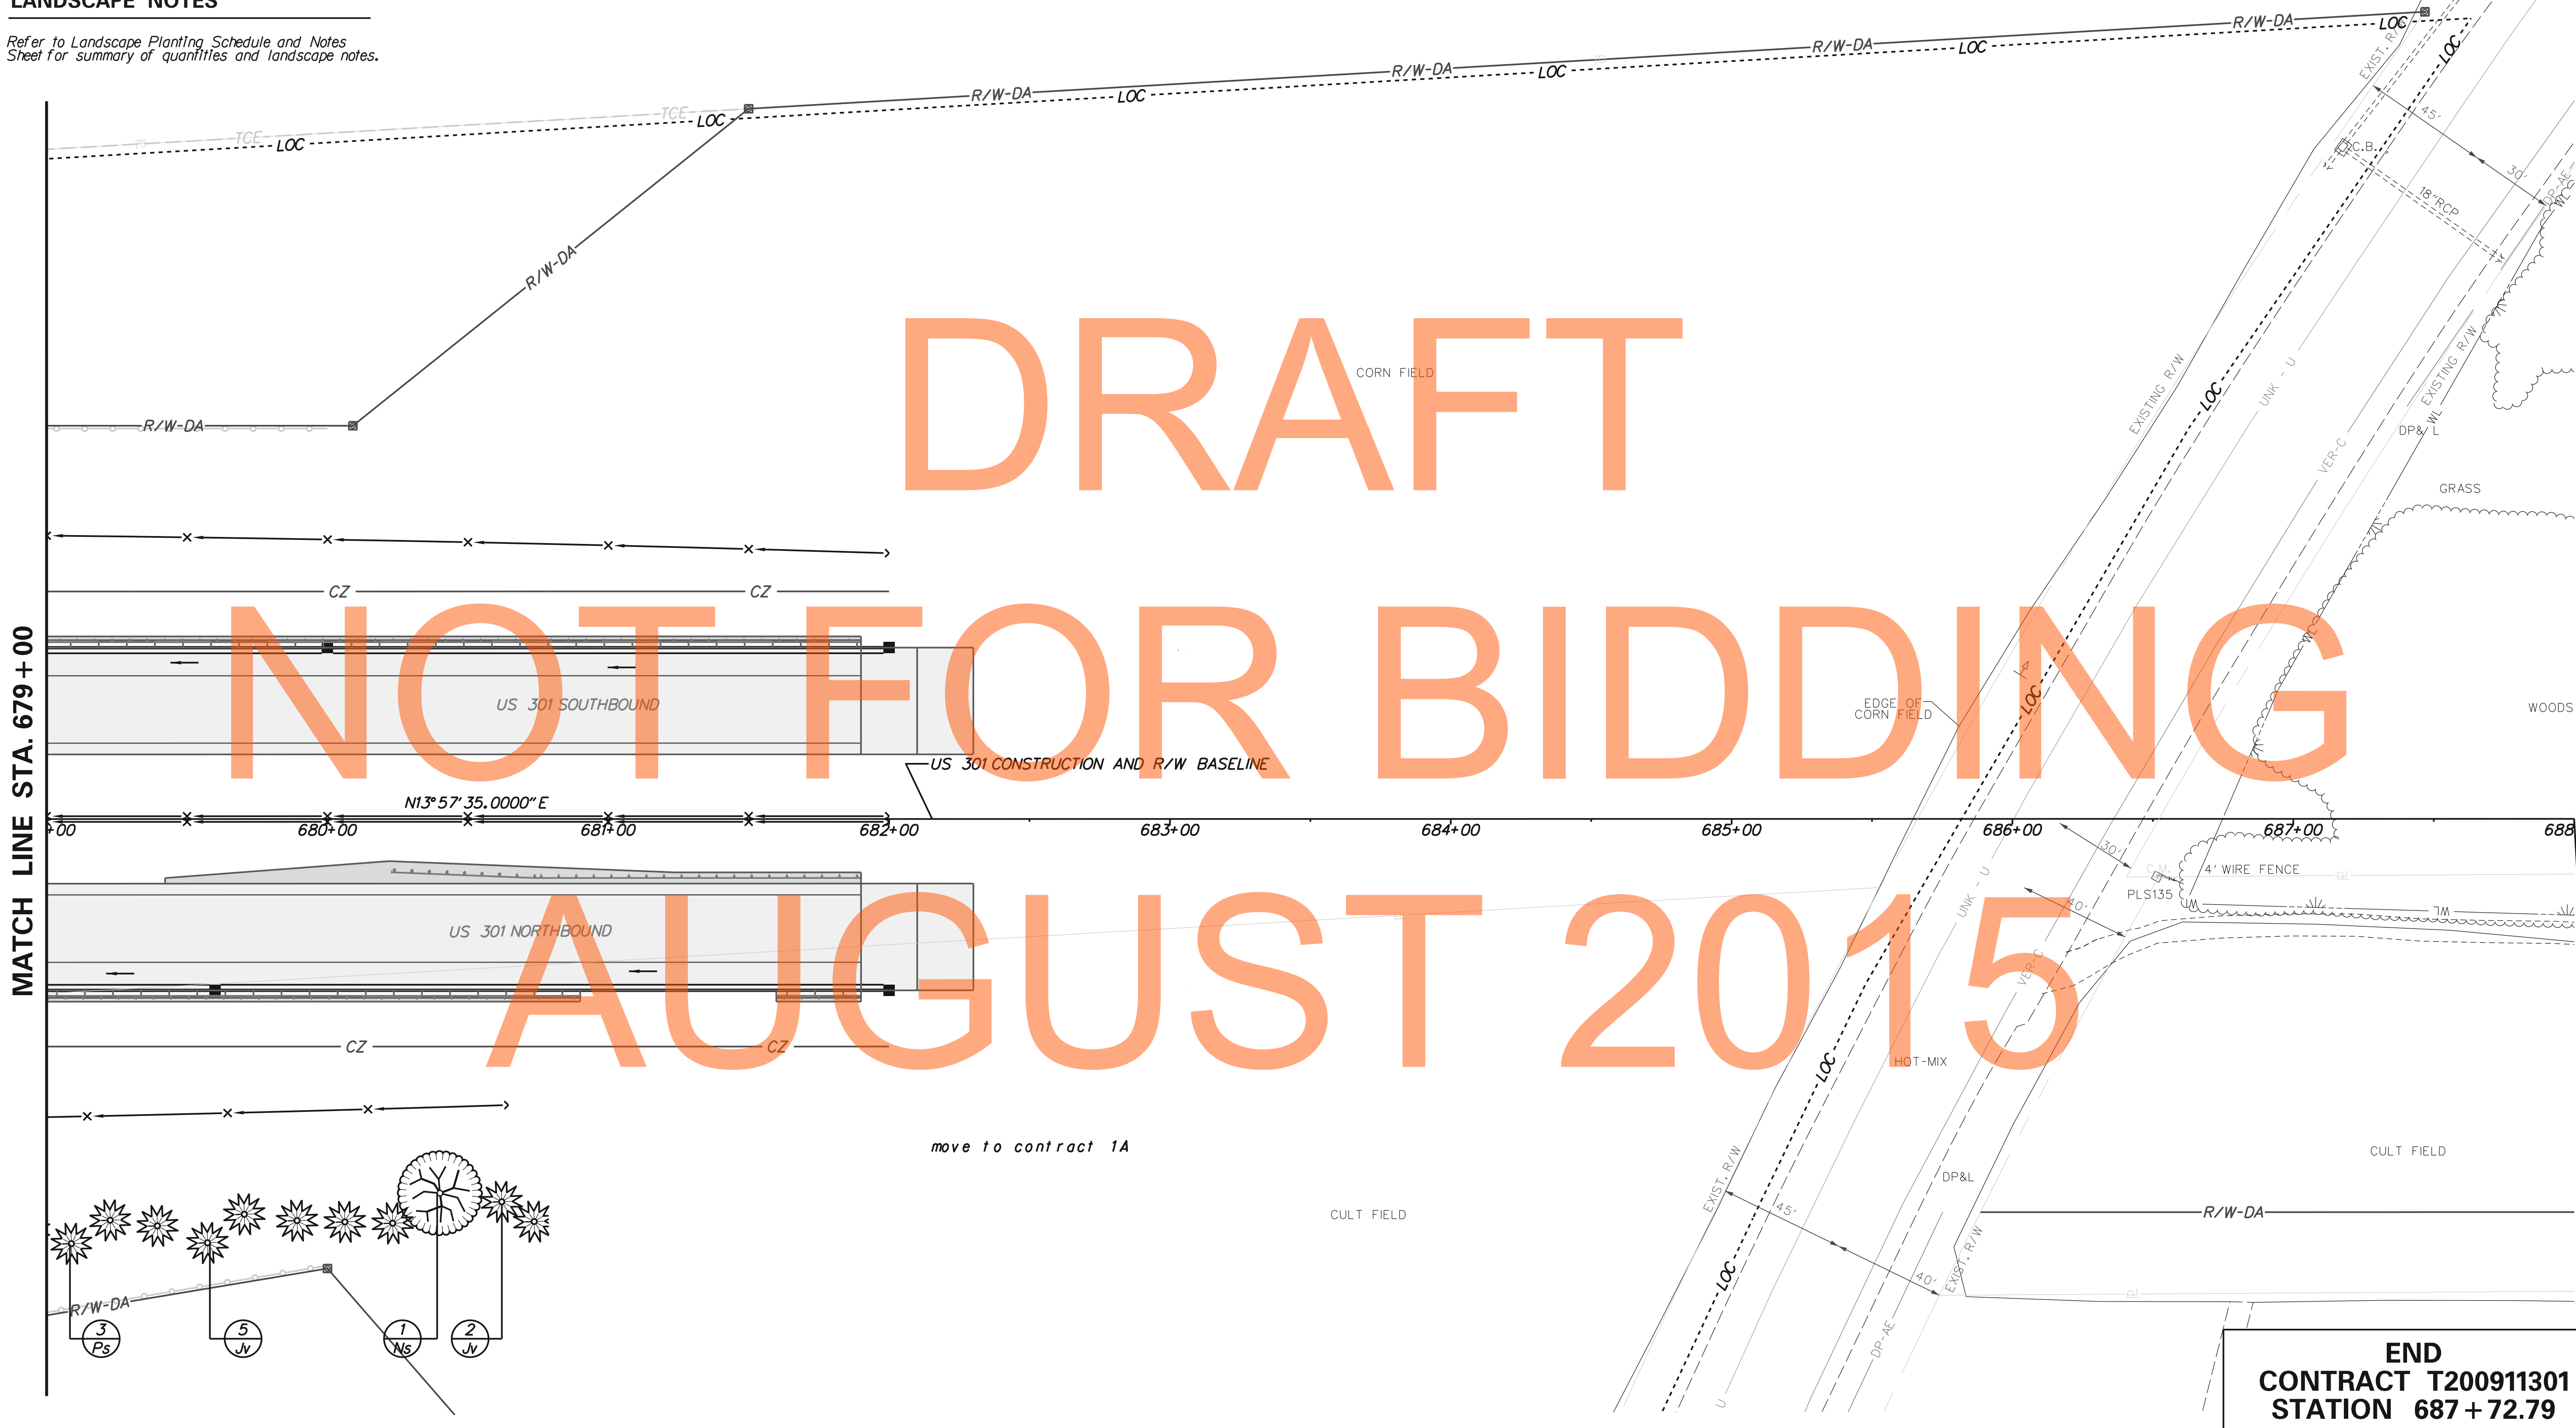

**END
CONTRACT T200911301
STATION 687 + 72.79**

MASTER LANDSCAPE PLANTING SCHEDULE

QTY	KEY	BOTANICAL NAME	COMMON NAME	SIZE AND ROOT CONDITION	COMMENTS
<i>MAJOR DECIDUOUS TREES</i>					
22	Ar	<i>Acer rubrum 'Red Sunset'</i>	Red Sunset Maple	2" Calliper, B&B	Space approx. 40' OC
20	Ls	<i>Liquidambar styraciflua</i>	Sweet-gum	2" Calliper, B&B	Space approx. 40' OC
10	Ns	<i>Nyssa sylvatica</i>	Blackgum	2" Calliper, B&B	Space approx. 40' OC
23	Po	<i>Platanus occidentalis</i>	Sycamore	2" Calliper, B&B	Space approx. 40' OC
17	Or	<i>Quercus rubra</i>	Red Oak	2" Calliper, B&B	Space approx. 40' OC
<i>EVERGREEN TREES</i>					
50	IoM	<i>Ilex opaca 'Miss Helen'</i>	American Holly	6' Height, B&B	Space approx. 15' OC
5	IoJ	<i>Ilex opaca 'Jersey Knight'</i>	American Holly (Male Pollinator)	6' Height, B&B	Space approx. 15' OC
49	Jv	<i>Juniperus virginiana</i>	Eastern Redcedar	6' Height, B&B	Space approx. 15' OC
98	Ps	<i>Pinus strobus</i>	Eastern White Pine	6' Height, B&B	Space approx. 15' OC

CG = Container Grown

OC = On Center

DRAFT

NOT FOR BIDDING

AUGUST 2015



**DELAWARE
DEPARTMENT OF TRANSPORTATION**

ADDENDUMS / REVISIONS

**US 301,
NORFOLK SOUTHERN RR TO SR 896**

CONTRACT T200911301	BRIDGE NO.
COUNTY NEW CASTLE	DESIGNED BY: DMS
	CHECKED BY: AJC

**LANDSCAPING PLANTING
SCHEDULES AND NOTES**

LS012
SHEET NO. 219
TOTAL SHTS. 240