

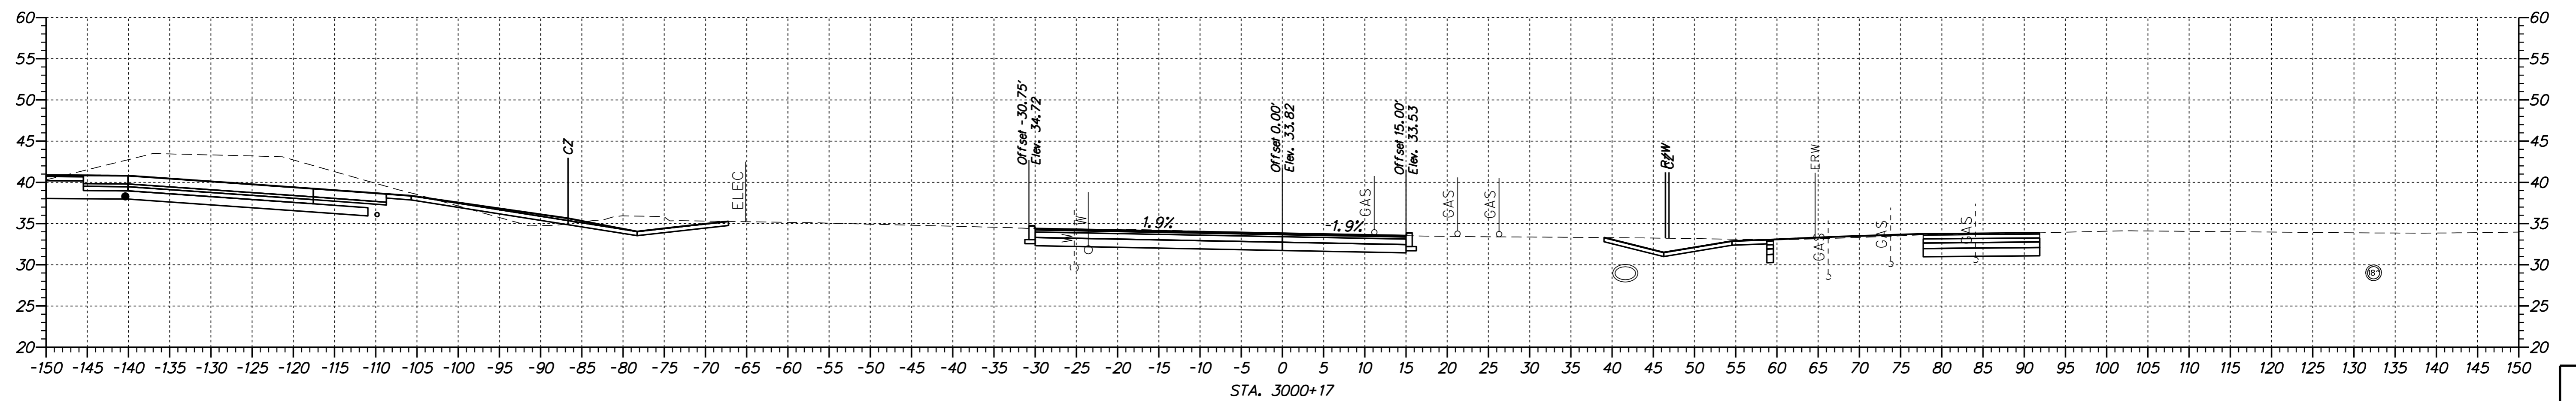
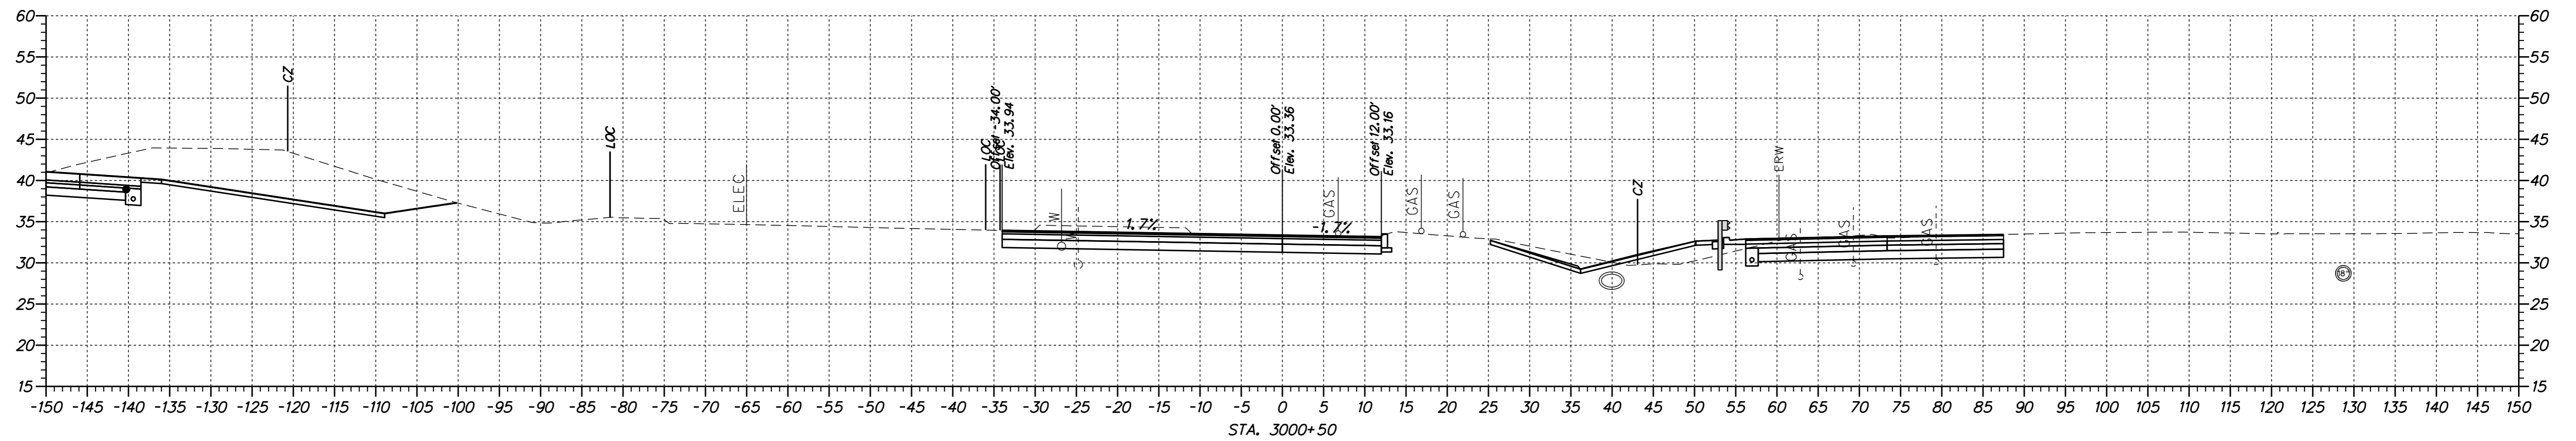


p:\1653-000\gen\res\1\delaware\XS00U301_Tol_Plaza_ID.dgn
 9/17/2015 3:58:46 PM

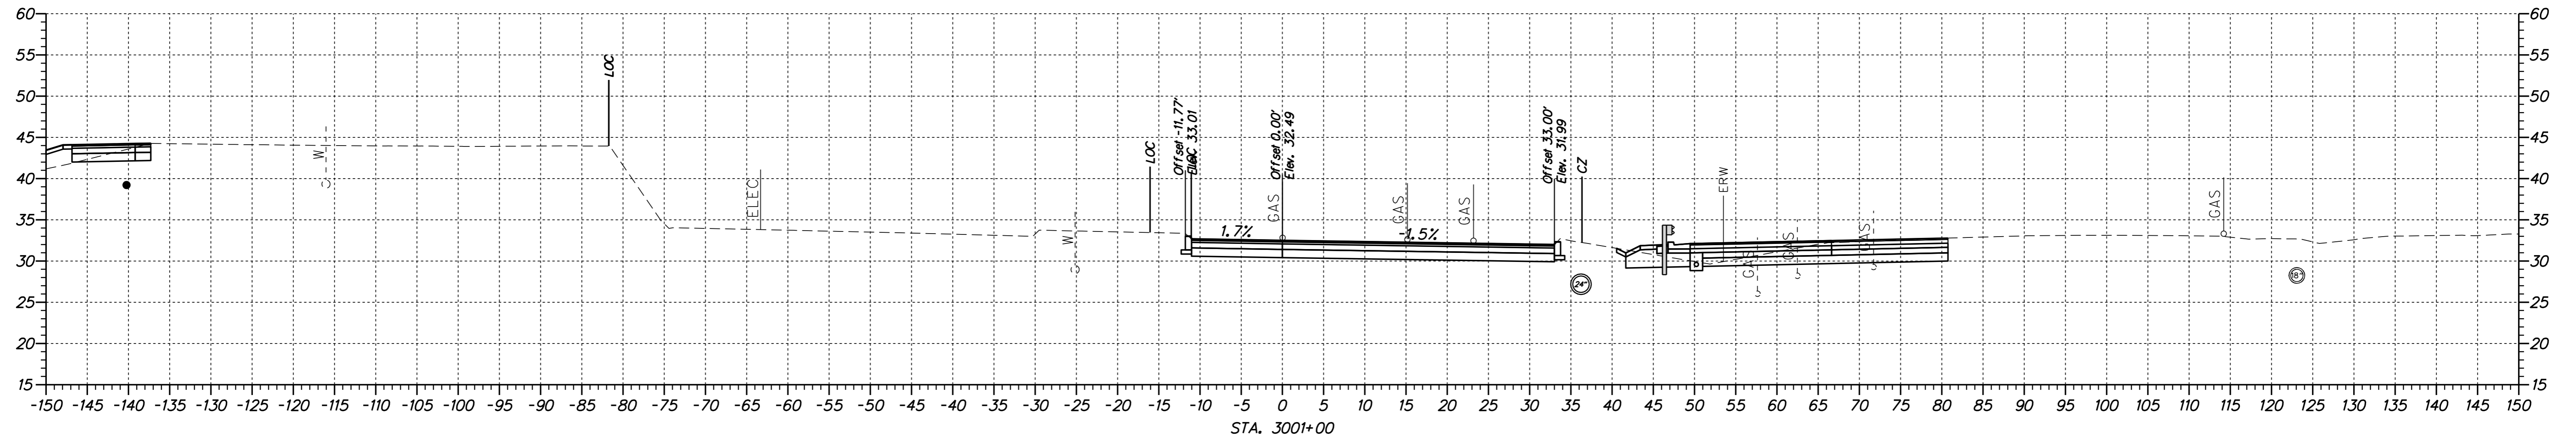

ADDENDUMS / REVISIONS



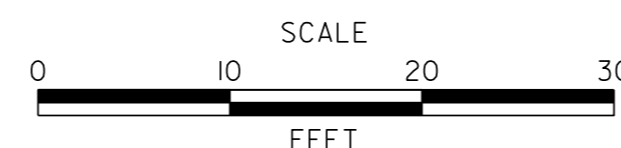


US 13 & PORT PENN RD INTERSECTION

CONTRACT	BRIDGE NO.
T201011302	DESIGNED BY: S.E.S.
COUNTY	CHECKED BY: B.R.T.
NEW CASTLE	

CROSS SECTIONS
TOLL PLAZA ROAD


XS-16
SHEET NO.
17
TOTAL SHTS.
63

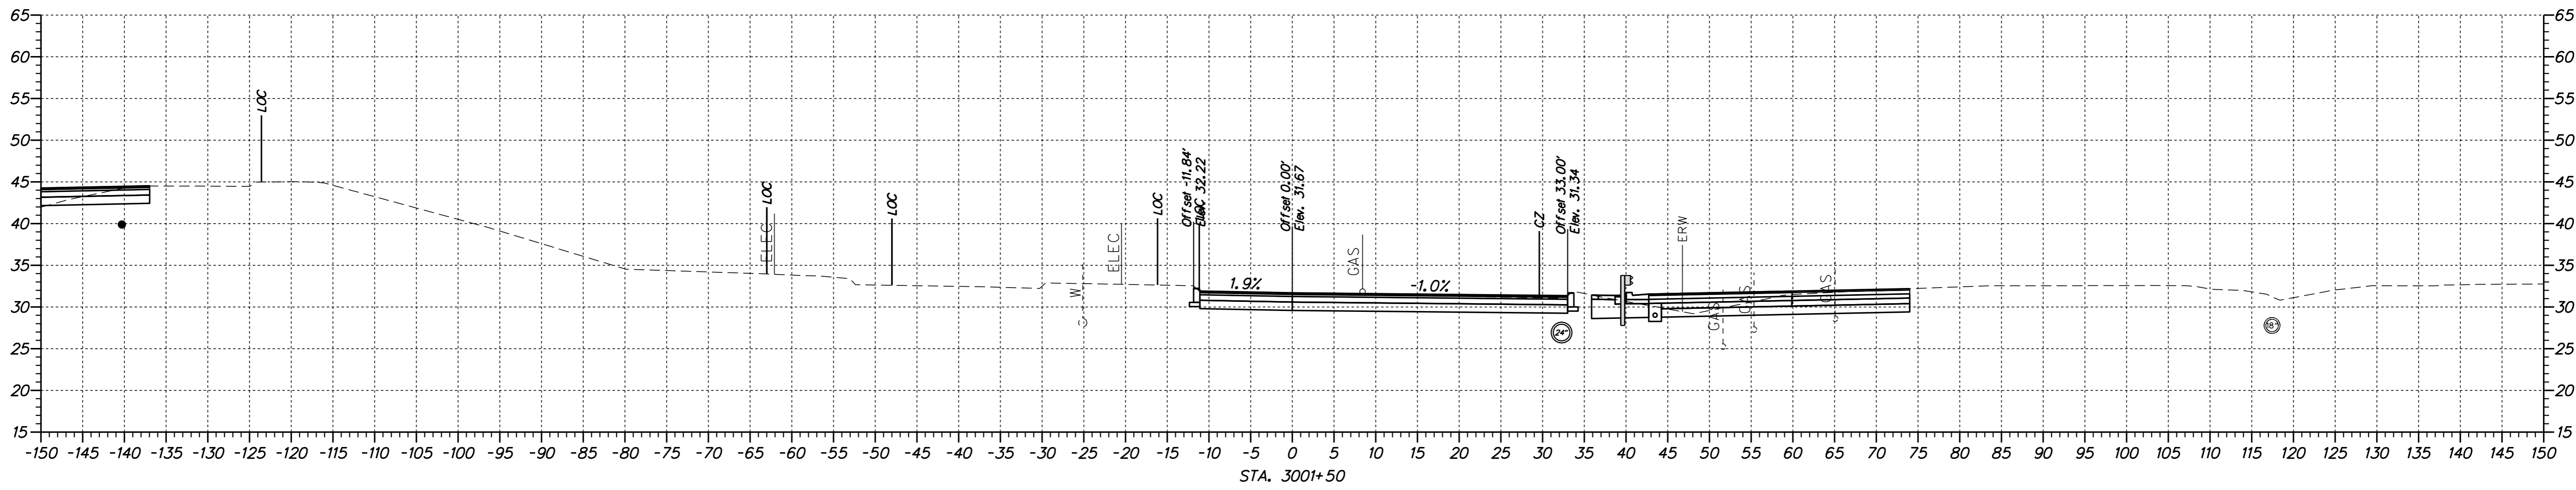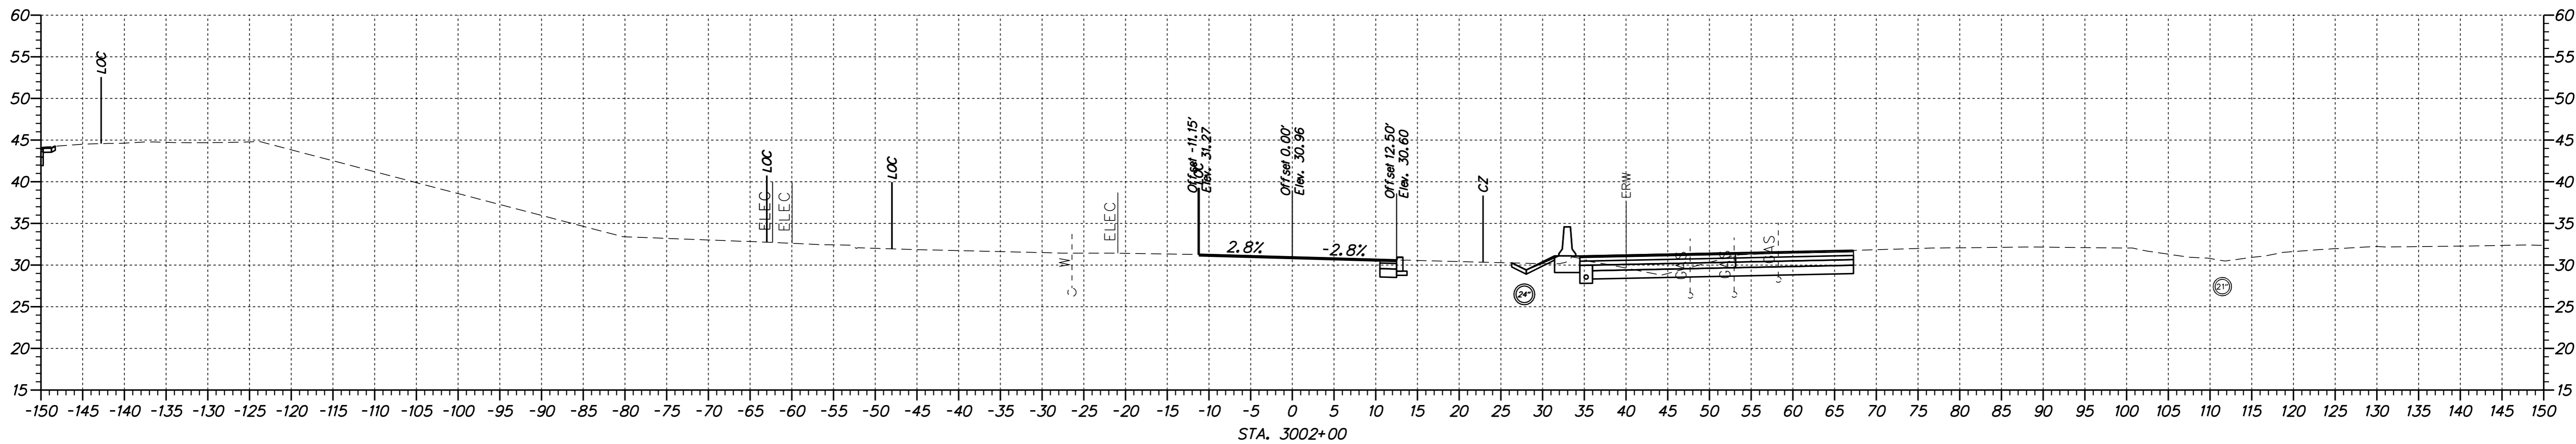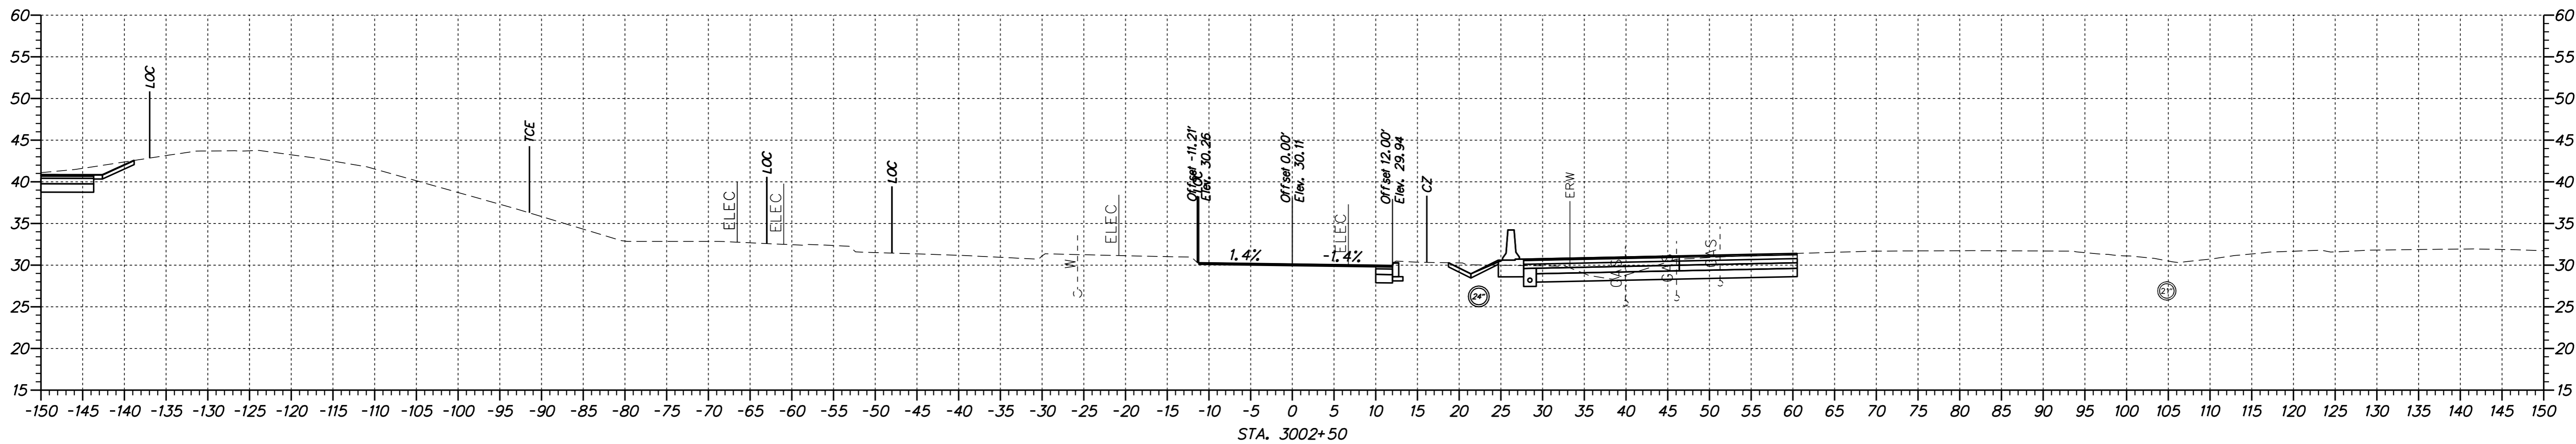

p:\1653-000\centres\1\cad\XS00U301_Tol_Plaze_ID.dgn
 9/17/2015 3:58:46 PM



ADDENDUMS / REVISIONS	



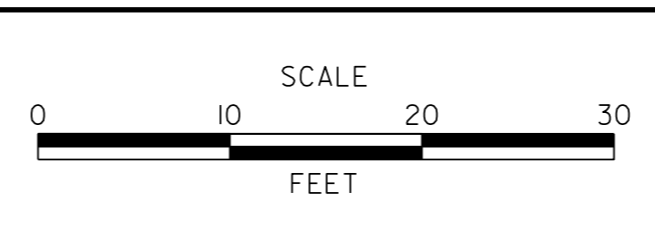


US 13 & PORT PENN RD INTERSECTION

CONTRACT	BRIDGE NO.
T201011302	DESIGNED BY: S.E.S.
COUNTY	CHECKED BY: B.R.T.
NEW CASTLE	

CROSS SECTIONS	
TOLL PLAZA ROAD	

XS-17
SHEET NO.
18
TOTAL SHTS.
63

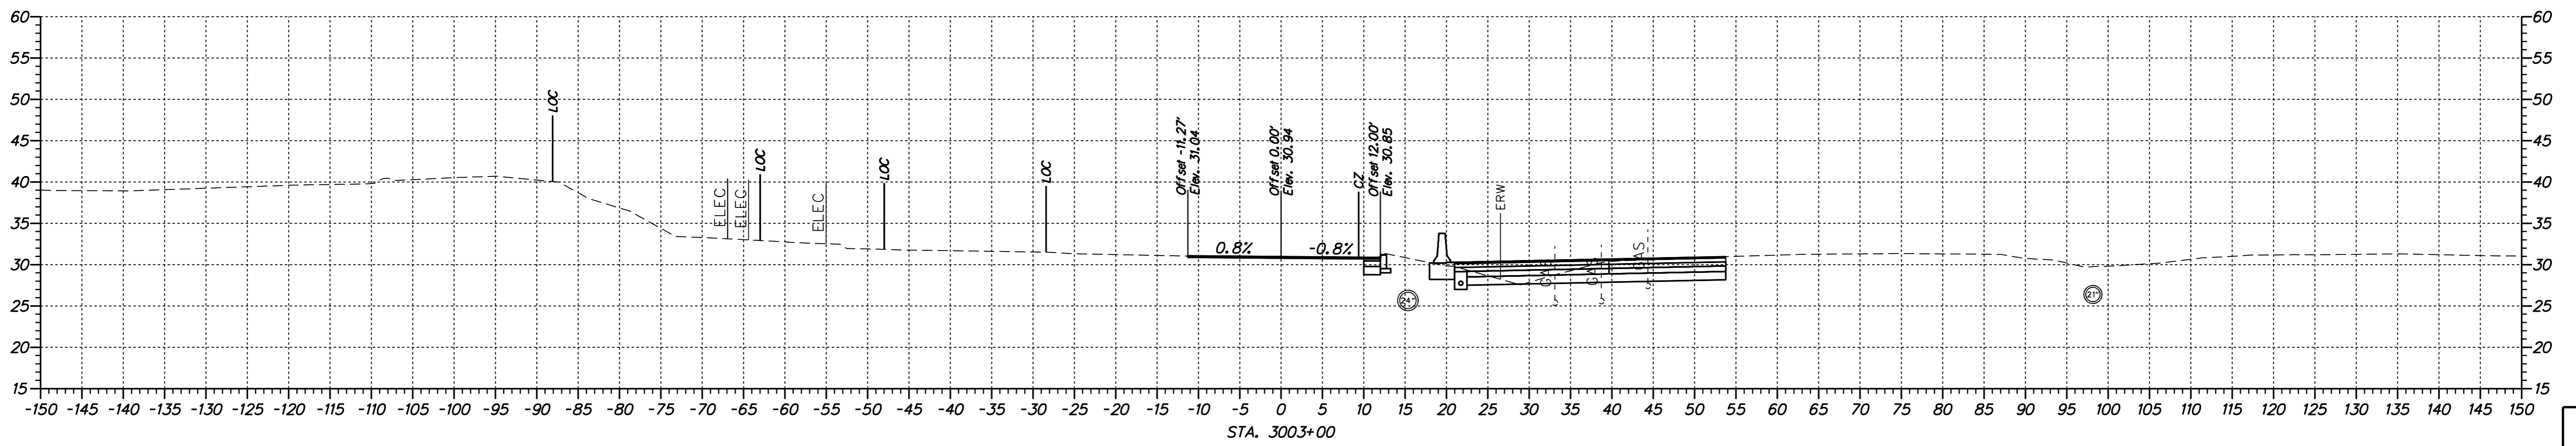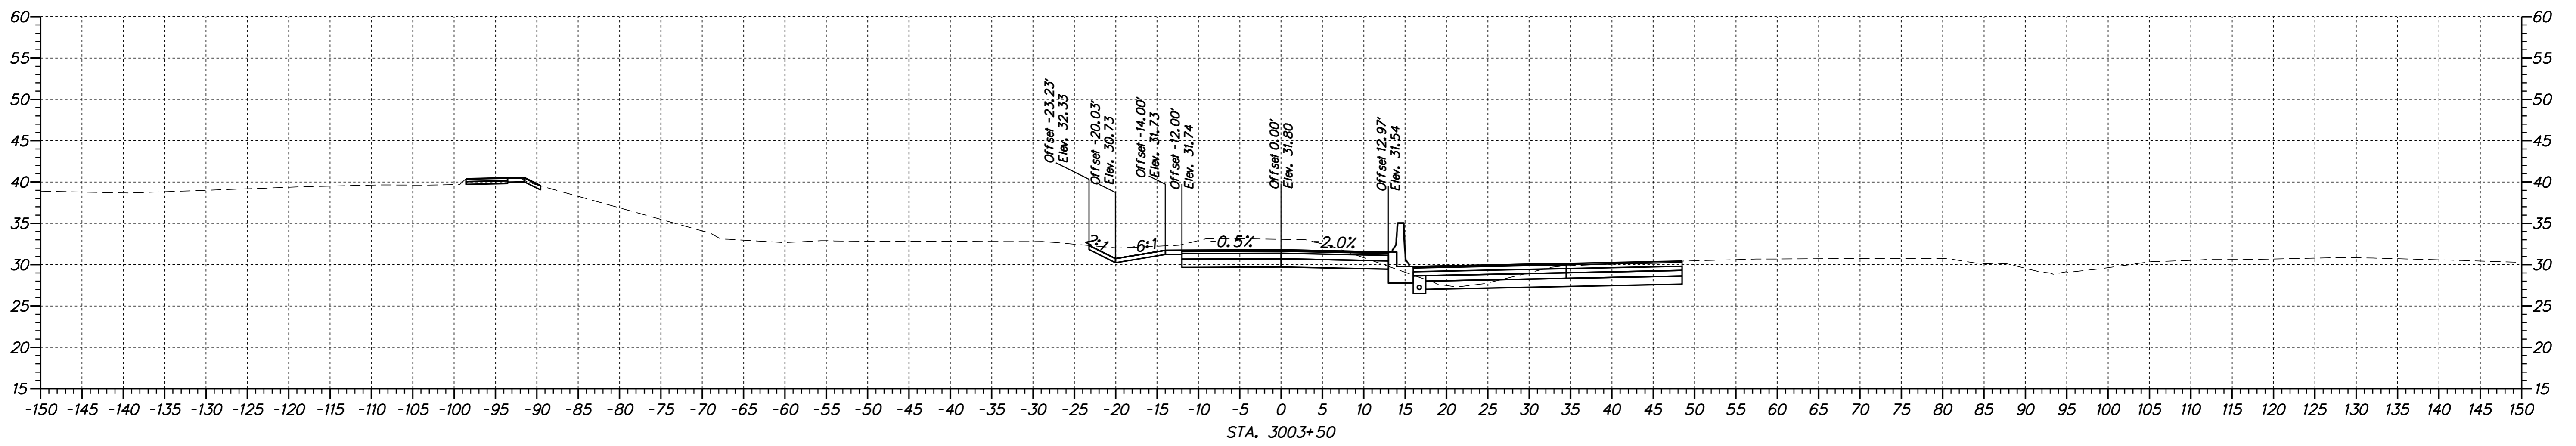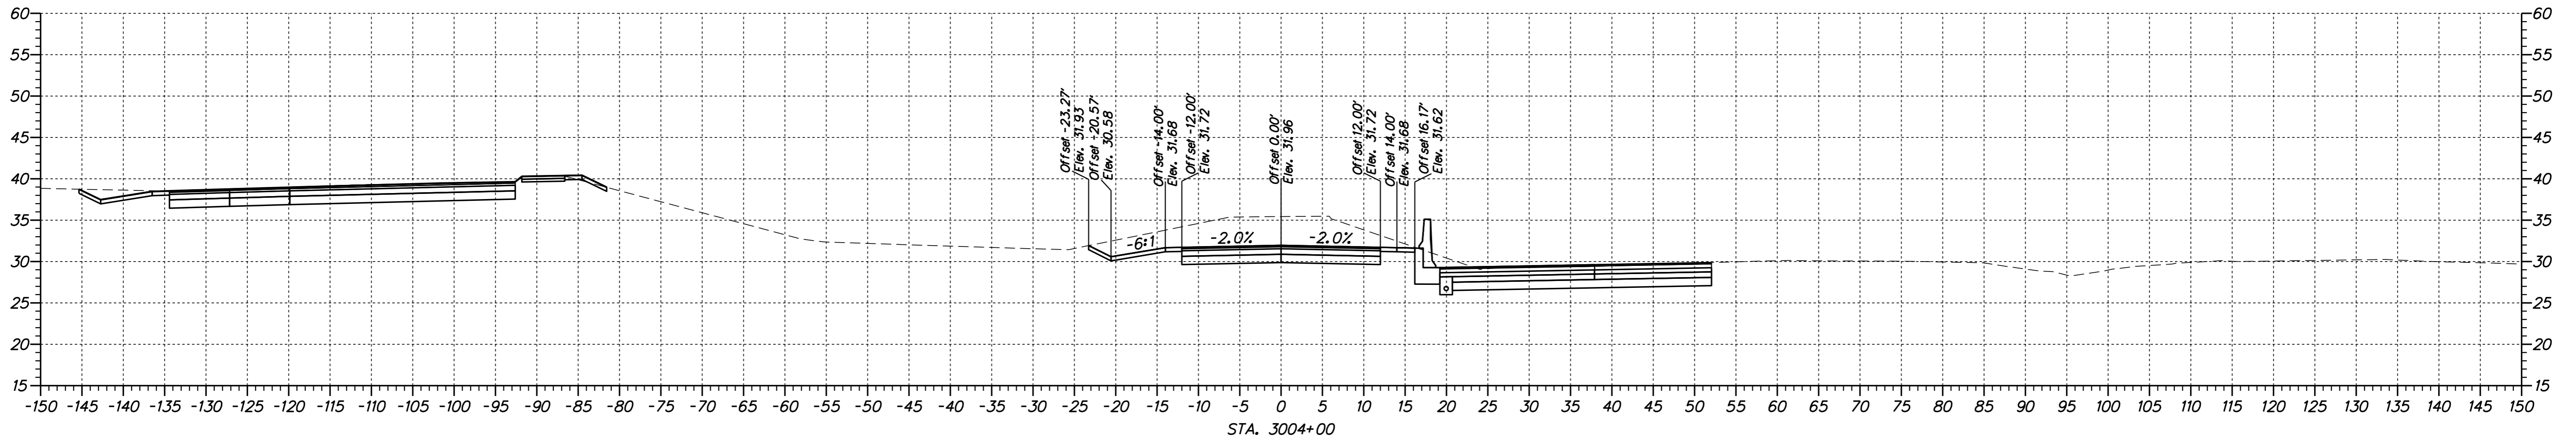

p:\1653-000\centres\1\delaware\XS00U301_Tol_Plaeze_ID.dgn
 9/17/2015 3:58:46 PM



ADDENDUMS / REVISIONS






US 13 & PORT PENN RD INTERSECTION

CONTRACT	BRIDGE NO.
T201011302	DESIGNED BY: S.E.S.
COUNTY	CHECKED BY: B.R.T.
NEW CASTLE	

CROSS SECTIONS
TOLL PLAZA ROAD

XS-18
SHEET NO.
19
TOTAL SHTS.
63

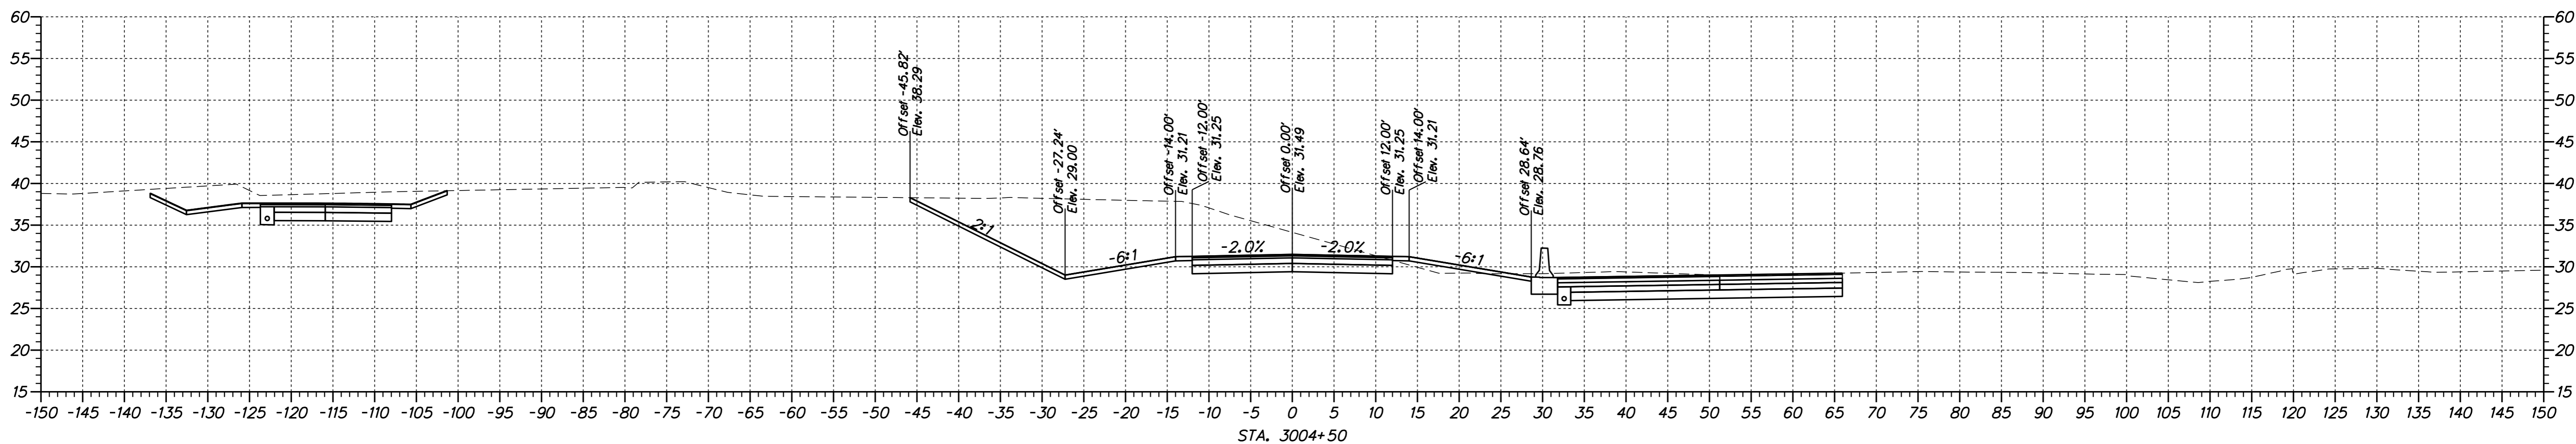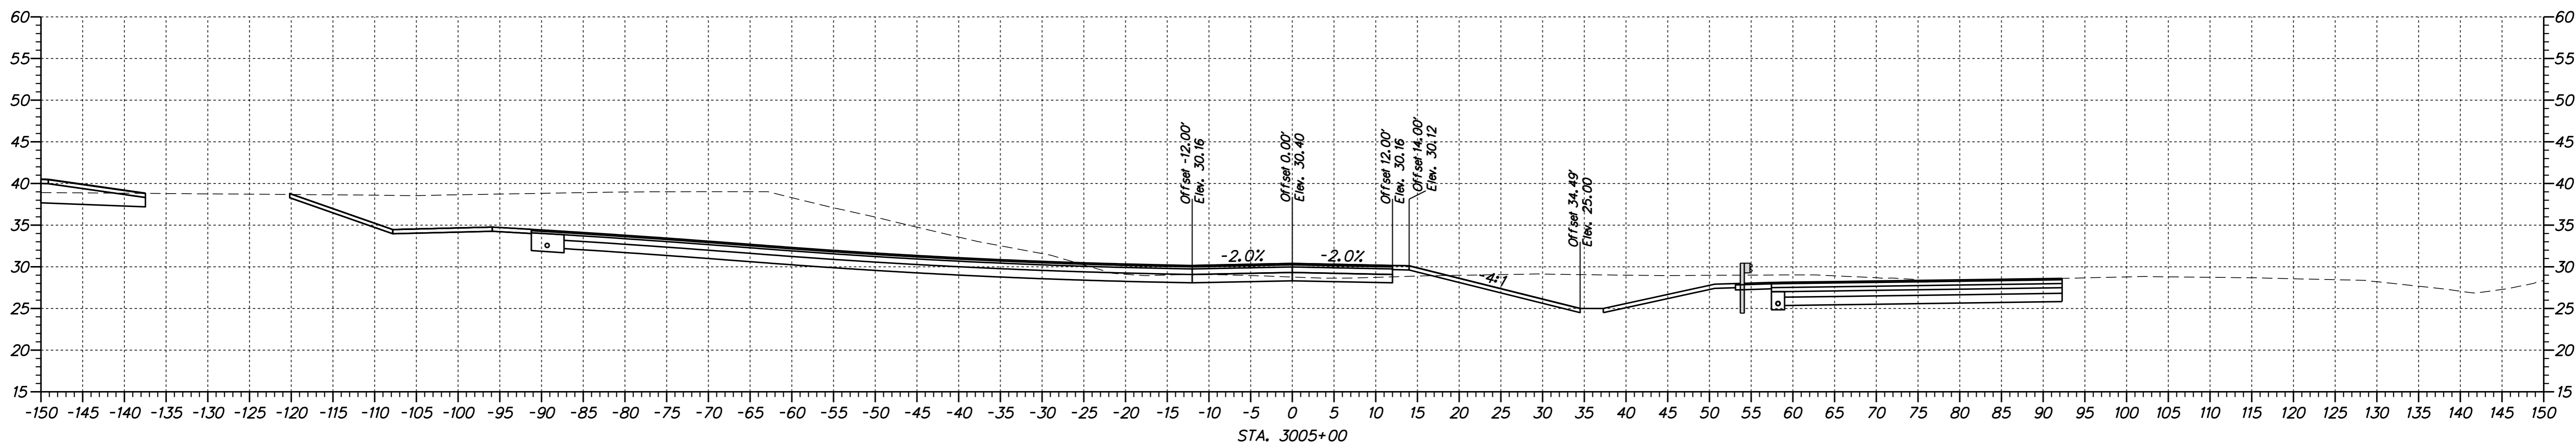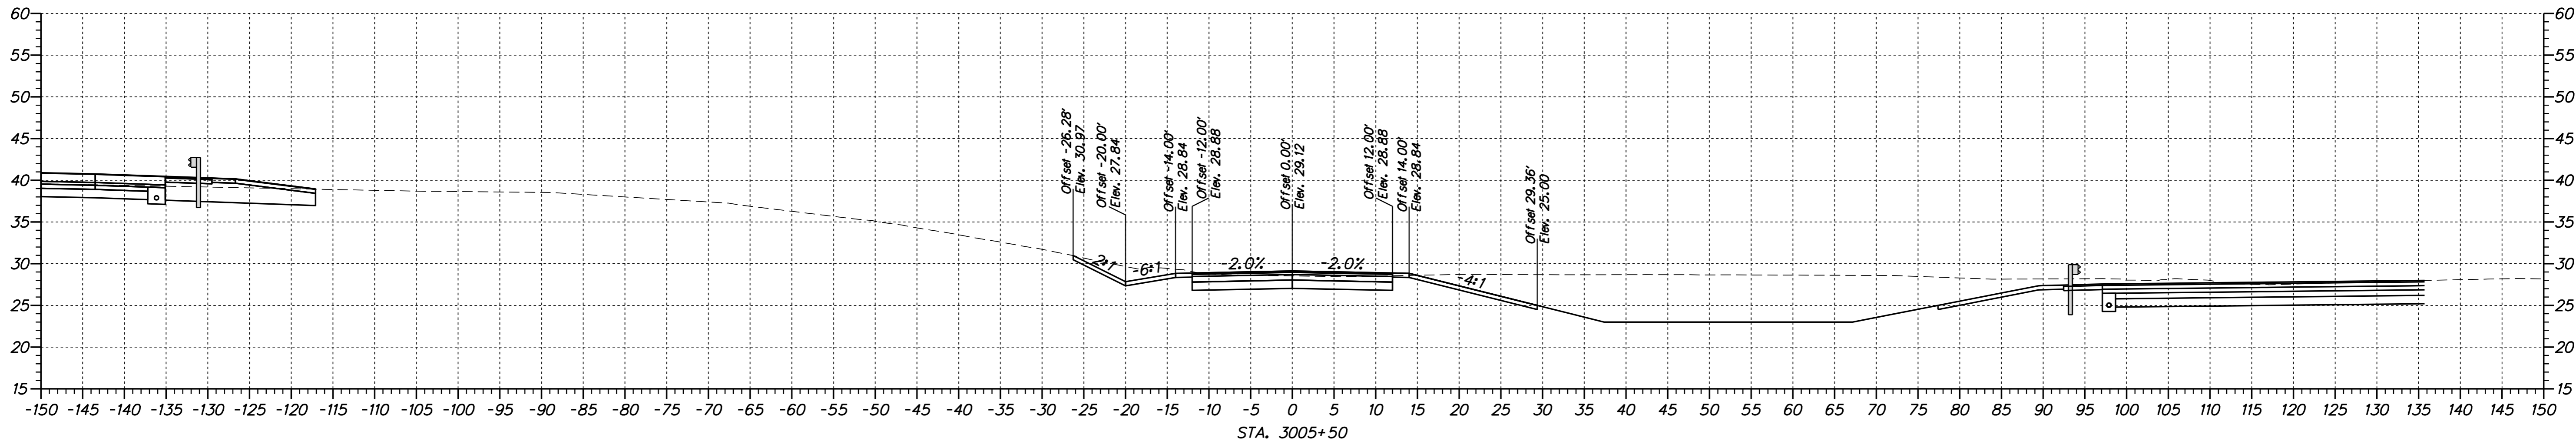

n:\1653-000\centres\1\cadd\XS00U301_Tol_Plaza_ID.dgn
 9/17/2015 3:58:46 PM



ADDENDUMS / REVISIONS






**US 13 & PORT PENN RD
INTERSECTION**

CONTRACT	BRIDGE NO.
T201011302	DESIGNED BY: S.E.S.
COUNTY	CHECKED BY: B.R.T.
NEW CASTLE	

**CROSS SECTIONS
TOLL PLAZA ROAD**

XS-19
SHEET NO.
20
TOTAL SHTS.
63

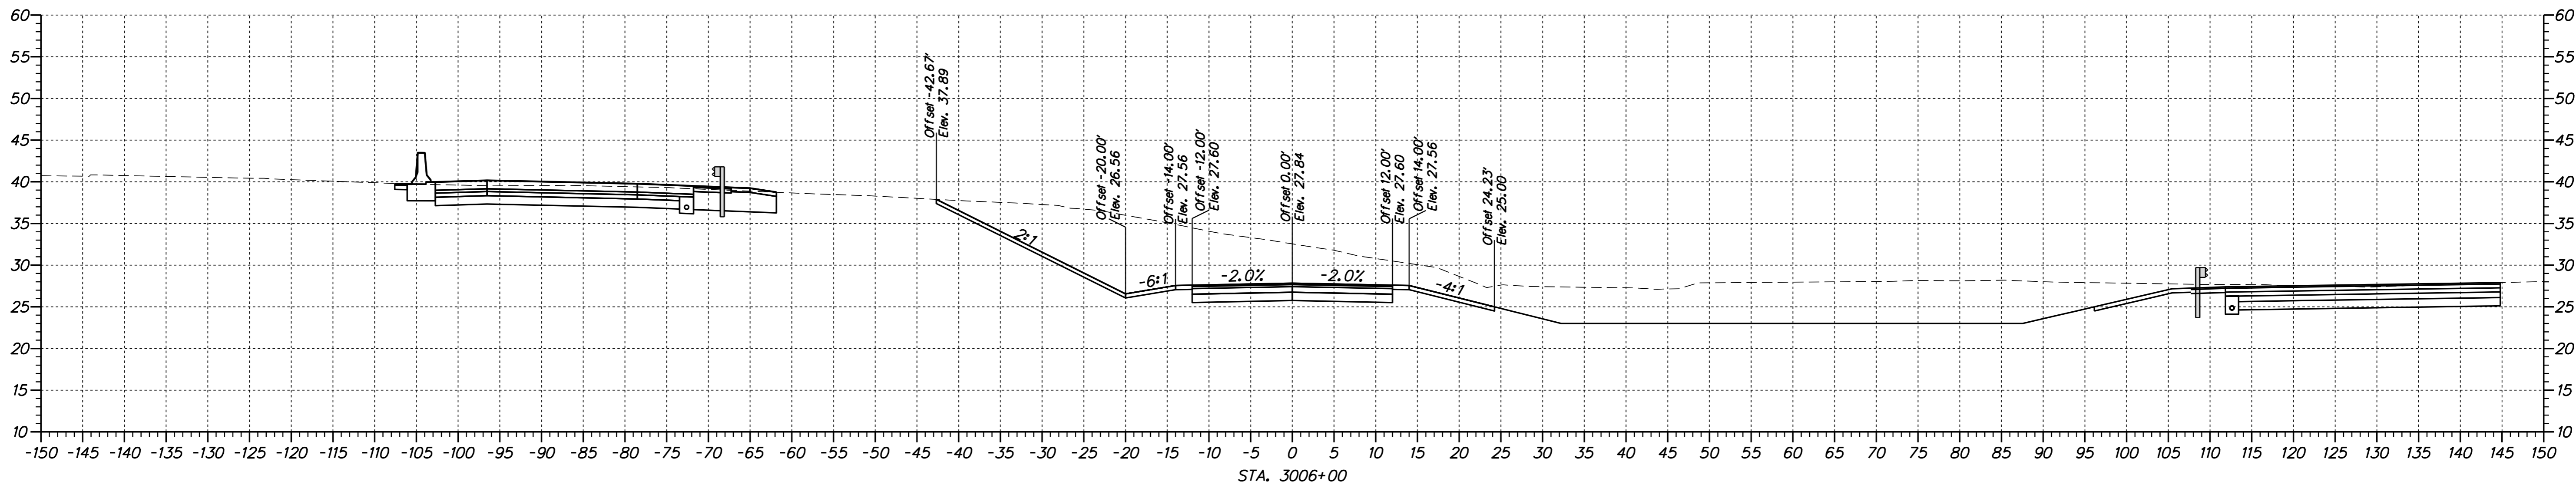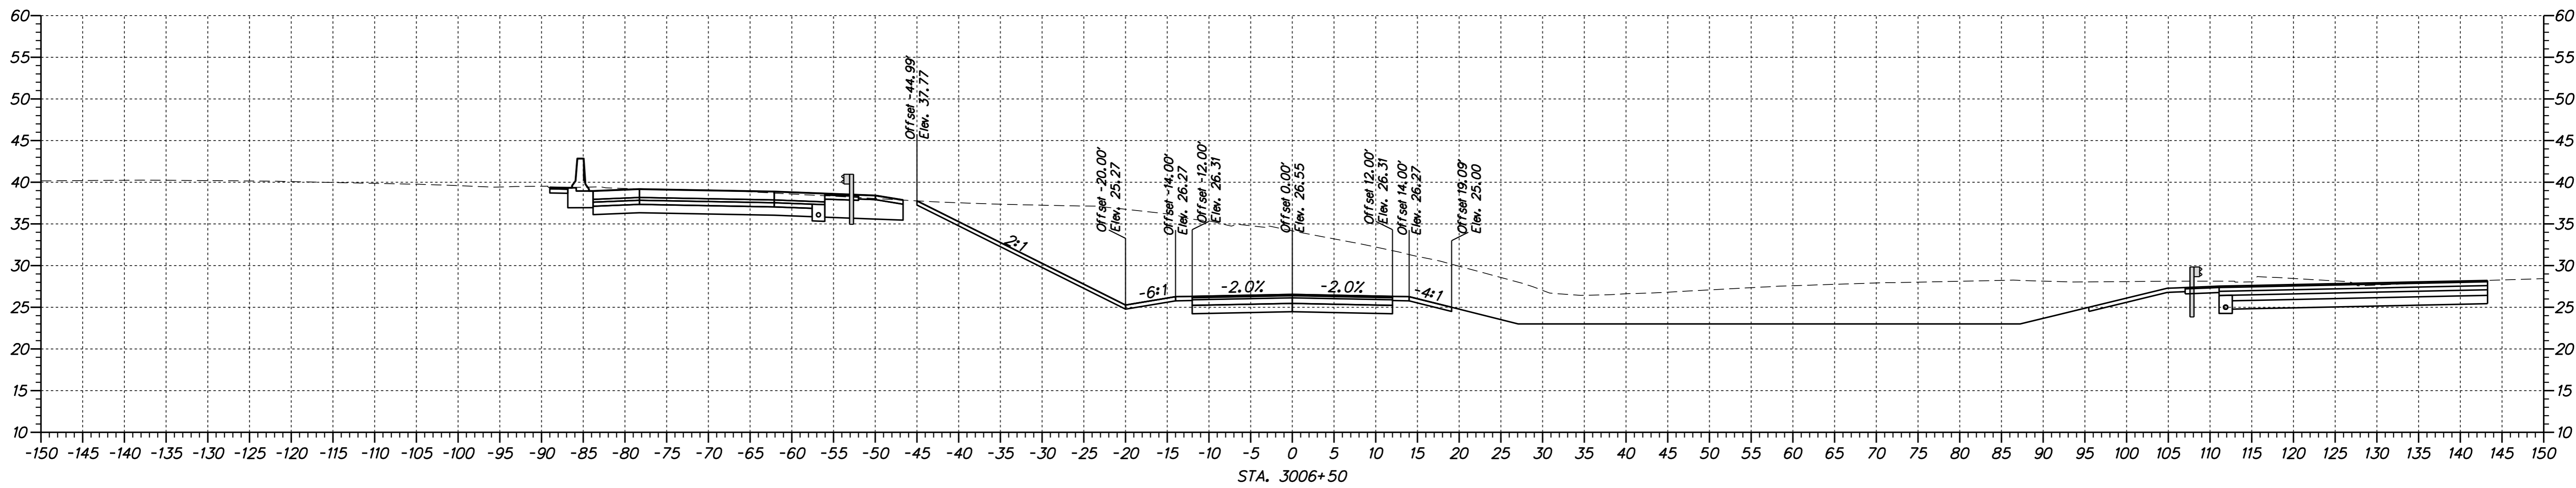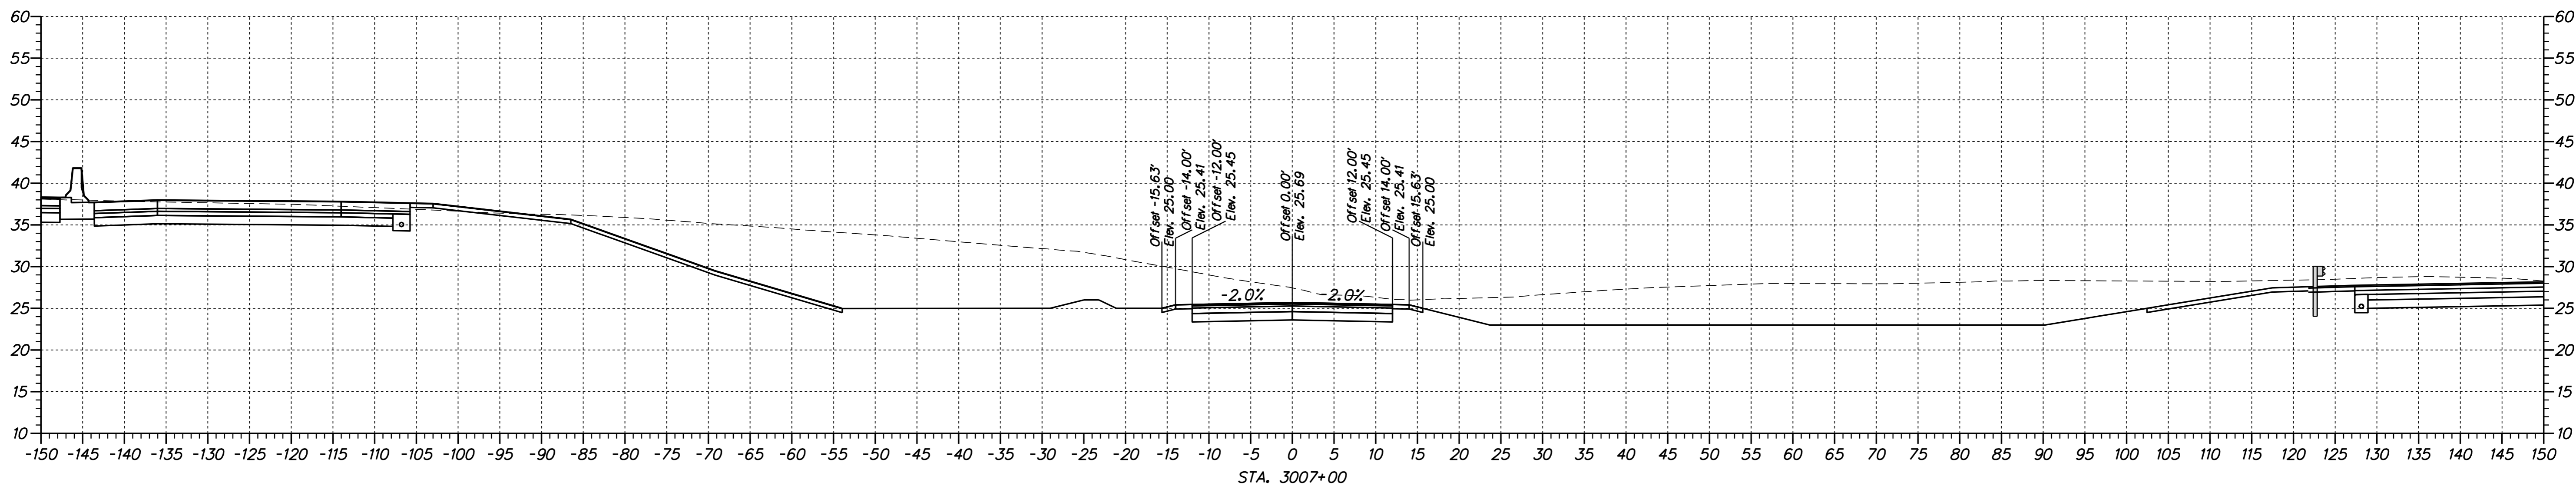

n:\1653-000\centres\1\cad\XS00U301_Tol_Plaeze_ID.dgn
 9/17/2015 3:58:46 PM



ADDENDUMS / REVISIONS





**US 13 & PORT PENN RD
INTERSECTION**

CONTRACT T201011302	BRIDGE NO.
COUNTY NEW CASTLE	DESIGNED BY: S.E.S. CHECKED BY: B.R.T.


**CROSS SECTIONS
TOLL PLAZA ROAD**

XS-20
SHEET NO. 21
TOTAL SHTS. 63

p:\1653-000\gen\ref\1\cadd\XS00U301_Tol_Plaeze_ID.dgn
 9/17/2015 3:58:46 PM

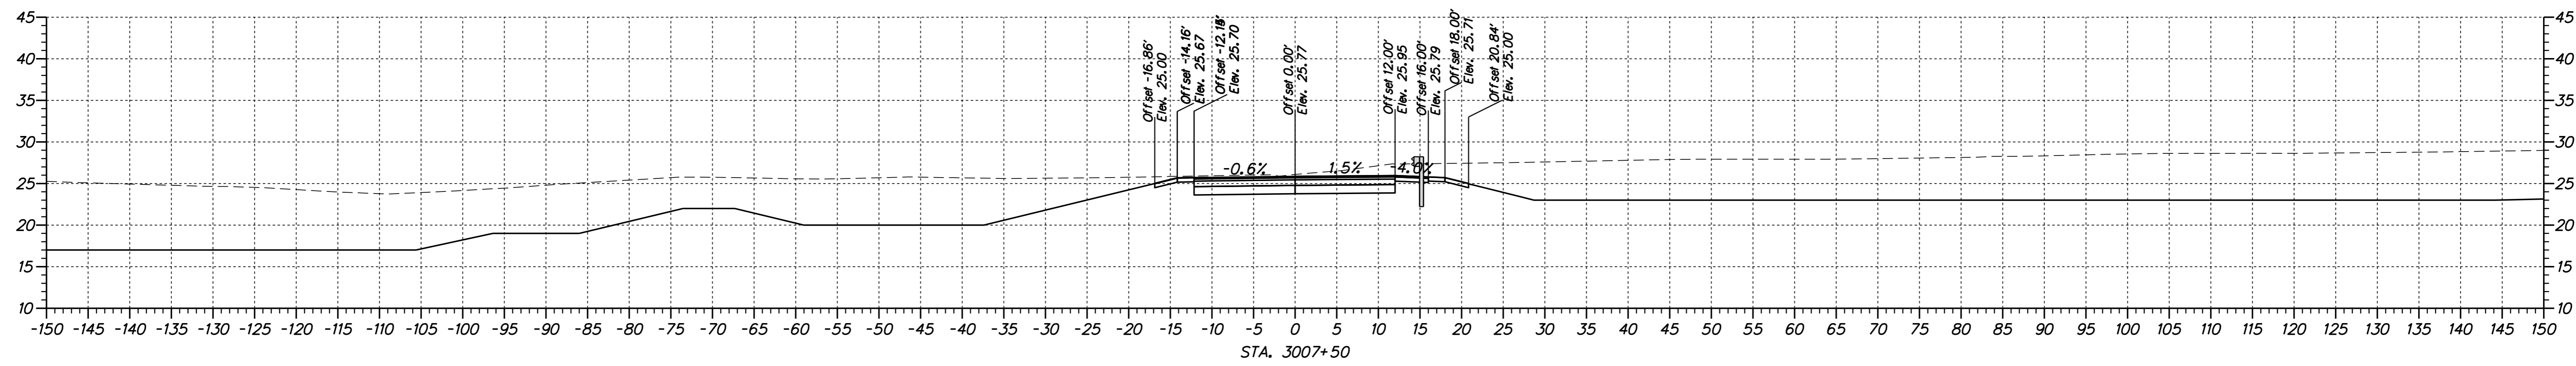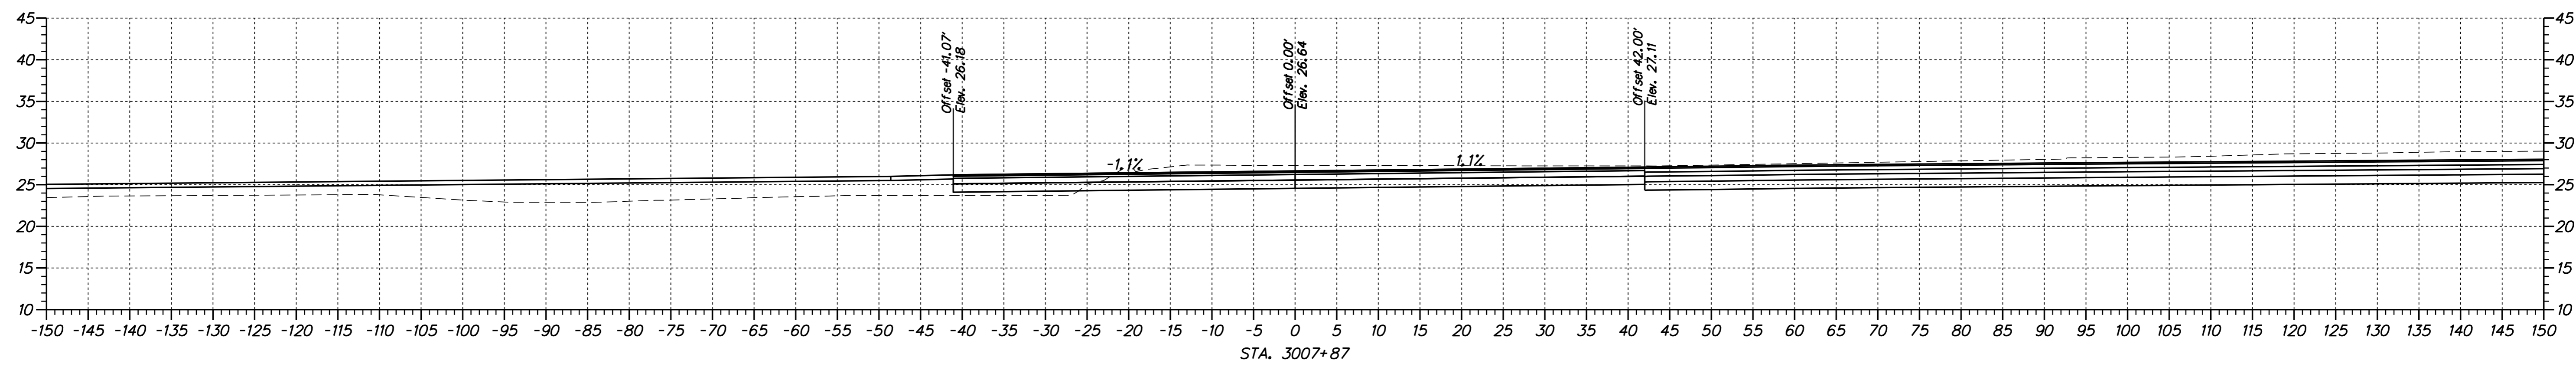

ADDENDUMS / REVISIONS

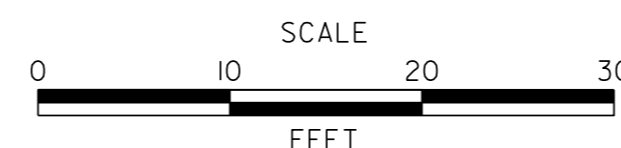

US 13 & PORT PENN RD INTERSECTION

CONTRACT	BRIDGE NO.
T201011302	DESIGNED BY: S.E.S.
COUNTY	CHECKED BY: B.R.T.
NEW CASTLE	

CROSS SECTIONS
TOLL PLAZA ROAD

XS-21
SHEET NO.
22
TOTAL SHTS.
63