














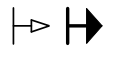


CONSTRUCTION PHASING LEGEND

-  TEMPORARY CONSTRUCTION
-  PROPOSED CONSTRUCTION THIS PHASE
-  EXISTING SIGN/PROPOSED TEMPORARY SIGN
-  TYPE III BARRICADE
-  PLASTIC DRUM
-  TRAFFIC FLOW ARROW
-  4" SOLID WHITE PAINT
-  4" SOLID YELLOW PAINT
-  4" BROKEN WHITE PAINT (10' LINE, 30' GAP)
-  4" DOTTED WHITE PAINT (3' LINE, 9' GAP)
-  10" SOLID WHITE PAINT
-  WHITE PAINT SYMBOL/LEGEND
-  PORTABLE P.C.C. SAFETY BARRIER (F SHAPE)
-  PORTABLE IMPACT ATTENUATOR
-  ARROW PANEL
-  REMOVE EXISTING STRIPING BY CONTRACTOR

SEQUENCE OF CONSTRUCTION

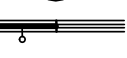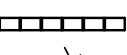- ① THE CONTRACT T200911303 CONTRACTOR SHALL MAINTAIN THE TEMPORARY TRAFFIC CONTROL DEVICES SHOWN ON THIS PLAN INSTALLED BY THE CONTRACT T200911302 CONTRACTOR FOR THE TEMPORARY CLOSURE OF THE US 301 ROADWAY.
- ② THE CONTRACT T200911303 CONTRACTOR SHALL REMOVE ALL TEMPORARY TRAFFIC CONTROL DEVICES SHOWN ON THIS PLAN AND OPEN THE US 301 ROADWAY.

CMS


(SEE NOTE 3)

**NO TOLL
UNTIL
XXXXXX**

MESSAGE 1

**PROCEED
WITH
CAUTION**

MESSAGE 2

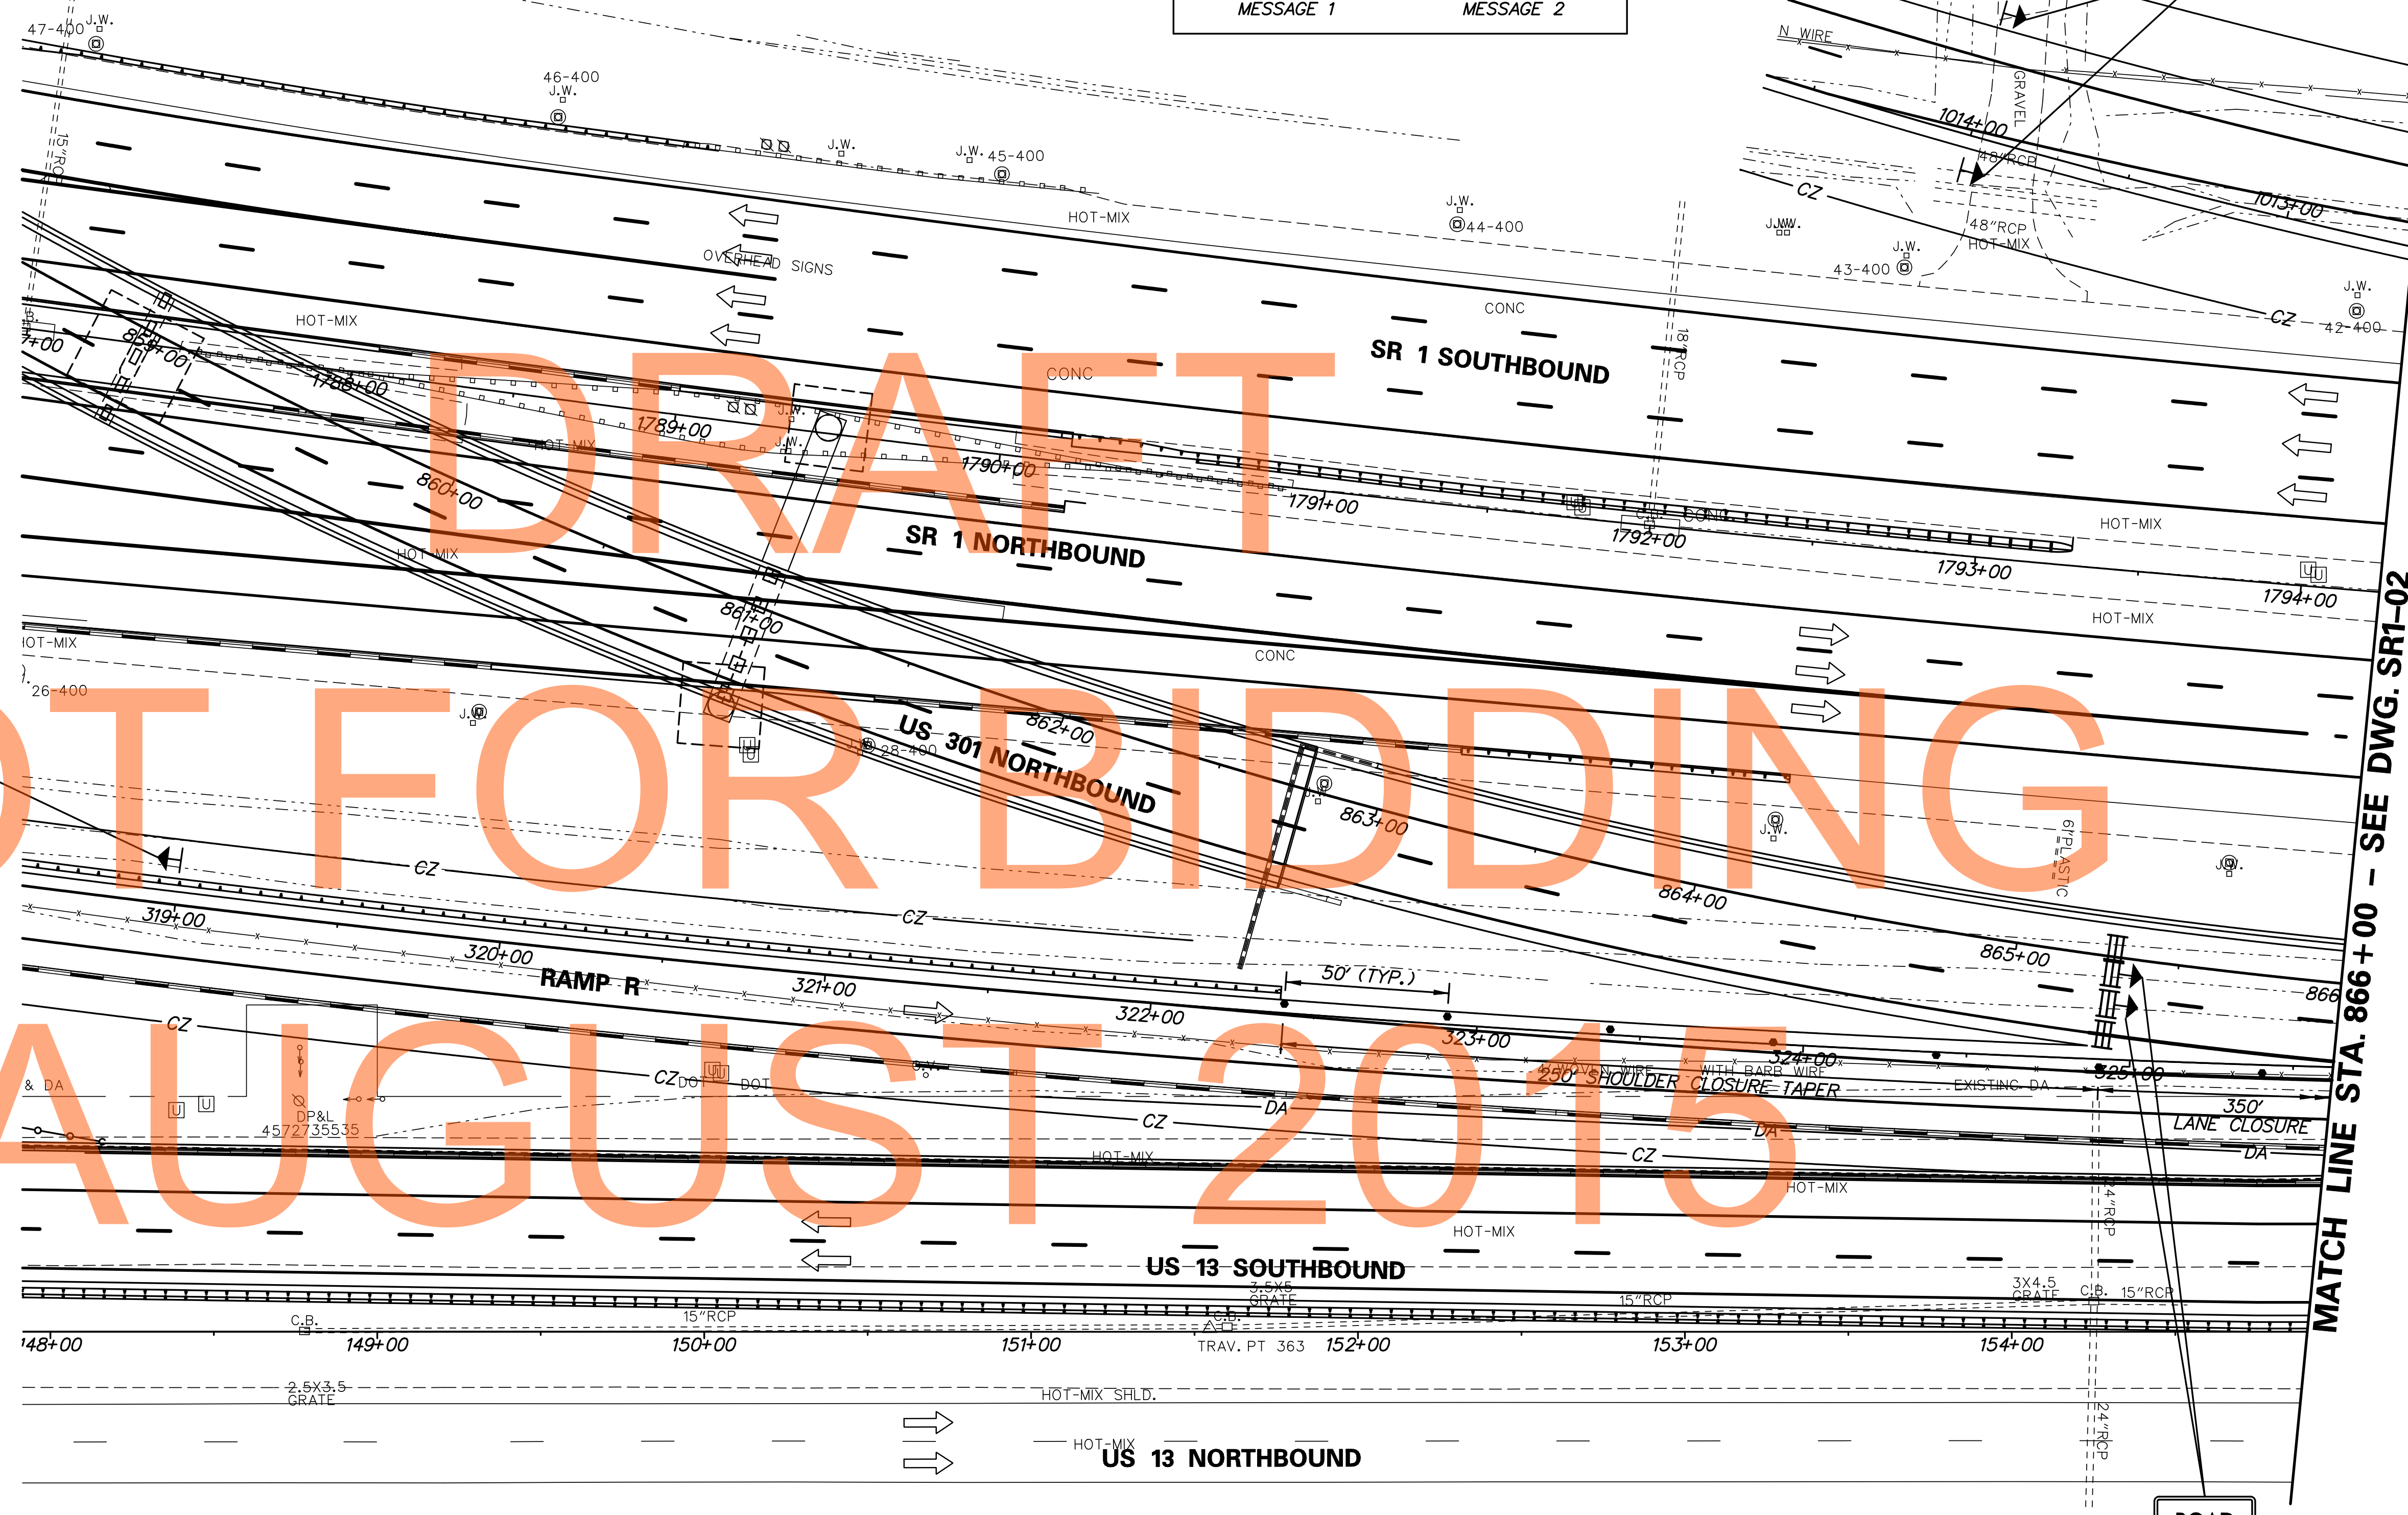

DRAFT

NOT FOR BIDDING

AUGUST 2015


NOTES:

1. THE CONTRACT T200911302 CONTRACTOR SHALL INSTALL TEMPORARY TRAFFIC CONTROL DEVICES TO REMAIN IN PLACE AND SERVE TO TEMPORARILY CLOSE THE NEW US 301 ROADWAY UNTIL ITS OFFICIAL OPENING. MAINTENANCE AND REMOVAL OF THE TEMPORARY TRAFFIC CONTROL DEVICES DURING THE INTERIM CLOSURE PERIOD AND UPON OPENING OF THE US 301 ROADWAY SHALL BE THE RESPONSIBILITY OF THE CONTRACT T200911303 CONTRACTOR.
2. PAYMENT FOR MAINTENANCE AND REMOVAL OF THE TEMPORARY TRAFFIC CONTROL DEVICES AND SIGN COVERINGS SHOWN ON THIS PLAN BY THE CONTRACT T200911303 CONTRACTOR WILL NOT BE MEASURED AND PAID FOR BUT WILL BE INCIDENTAL TO ITEM 763500 - MAINTENANCE OF TRAFFIC.
3. AT THE TIME THAT THE ENTIRE US 301 MAINLINE FROM THE MARYLAND STATE LINE TO SR 1 IS READY TO BE OPENED TO PUBLIC TRAFFIC, DELDOT MAY DECIDE TO ALLOW PUBLIC USE OF THE US 301 FACILITY FOR A SHORT PERIOD OF TIME BEFORE STARTING TO COLLECT TOLLS. THE DETERMINATION IF THIS TOLL GRACE PERIOD IS TO BE USED AND ITS DURATION WILL BE MADE BY DELDOT. THE CHANGEABLE MESSAGE SIGNS (CMS) SHOWN ON THIS SHEET SHALL BE IMPLEMENTED IF THE TOLL GRACE PERIOD IS USED. DRUMS SHALL BE INSTALLED TO PROTECT THE CMSs IN ACCORDANCE WITH PART 6 OF THE DELAWARE MUTCD. THE CMSs AND DRUMS PROTECTING THE CMSs SHALL BE FURNISHED AND INSTALLED BY THE CONTRACT T200911303 CONTRACTOR.

MATCH LINE STA. 866+00 - SEE DWG. SR1-02



ADDENDUMS / REVISIONS

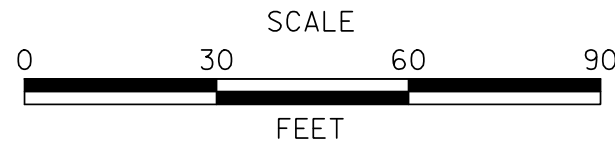

**US 301
LEVELS ROAD
TO SUMMIT BRIDGE ROAD**

CONTRACT	BRIDGE NO.
T200911303	
COUNTY	DESIGNED BY: J.D.C.
NEW CASTLE	CHECKED BY: J.D.C.

**TEMPORARY US 301
CLOSURE - SECTION 1**

SR1-01
SHEET NO.
1175
TOTAL SHTS.
1256

SEQUENCE OF CONSTRUCTION


- ① THE CONTRACT T200911303 CONTRACTOR SHALL MAINTAIN THE TEMPORARY TRAFFIC CONTROL DEVICES SHOWN ON THIS PLAN INSTALLED BY THE CONTRACT T200911302 CONTRACTOR FOR THE TEMPORARY CLOSURE OF THE US 301 ROADWAY.
- ② THE CONTRACT T200911303 CONTRACTOR SHALL REMOVE ALL TEMPORARY TRAFFIC CONTROL DEVICES SHOWN ON THIS PLAN AND OPEN THE US 301 ROADWAY.

NOTES:

1. CONTRACT T200911302 CONTRACTOR SHALL COVER SIGN WITH OPAQUE MATERIAL AFTER INSTALLATION OF SIGN AND LEAVE SIGN COVERED. CONTRACT T200911303 CONTRACTOR SHALL REMOVE SIGN COVERING UPON OPENING OF US 301 ROADWAY.
2. THE CONTRACT T200911302 CONTRACTOR SHALL INSTALL TEMPORARY TRAFFIC CONTROL DEVICES TO REMAIN IN PLACE AND SERVE TO TEMPORARILY CLOSE THE NEW US 301 ROADWAY UNTIL ITS OFFICIAL OPENING. MAINTENANCE AND REMOVAL OF THE TEMPORARY TRAFFIC CONTROL DEVICES DURING THE INTERIM CLOSURE PERIOD AND UPON OPENING OF THE US 301 ROADWAY SHALL BE THE RESPONSIBILITY OF THE CONTRACT T200911303 CONTRACTOR.
3. PAYMENT FOR MAINTENANCE AND REMOVAL OF THE TEMPORARY TRAFFIC CONTROL DEVICES AND SIGN COVERINGS SHOWN ON THIS PLAN BY THE CONTRACT T200911303 CONTRACTOR WILL NOT BE MEASURED AND PAID FOR BUT WILL BE INCIDENTAL TO ITEM 763500 - MAINTENANCE OF TRAFFIC.

CONSTRUCTION PHASING LEGEND

- TEMPORARY CONSTRUCTION
- PROPOSED CONSTRUCTION THIS PHASE
- EXISTING SIGN/PROPOSED TEMPORARY SIGN
- TYPE III BARRICADE
- PLASTIC DRUM
- TRAFFIC FLOW ARROW
- 4" SOLID WHITE PAINT
- 4" SOLID YELLOW PAINT
- 4" BROKEN WHITE PAINT (10' LINE, 30' GAP)
- 4" DOTTED WHITE PAINT (3' LINE, 9' GAP)
- 10" SOLID WHITE PAINT
- WHITE PAINT SYMBOL/LEGEND
- PORTABLE P.C.C. SAFETY BARRIER (IF SHAPE)
- PORTABLE IMPACT ATTENUATOR
- ARROW PANEL
- REMOVE EXISTING STRIPING BY CONTRACTOR

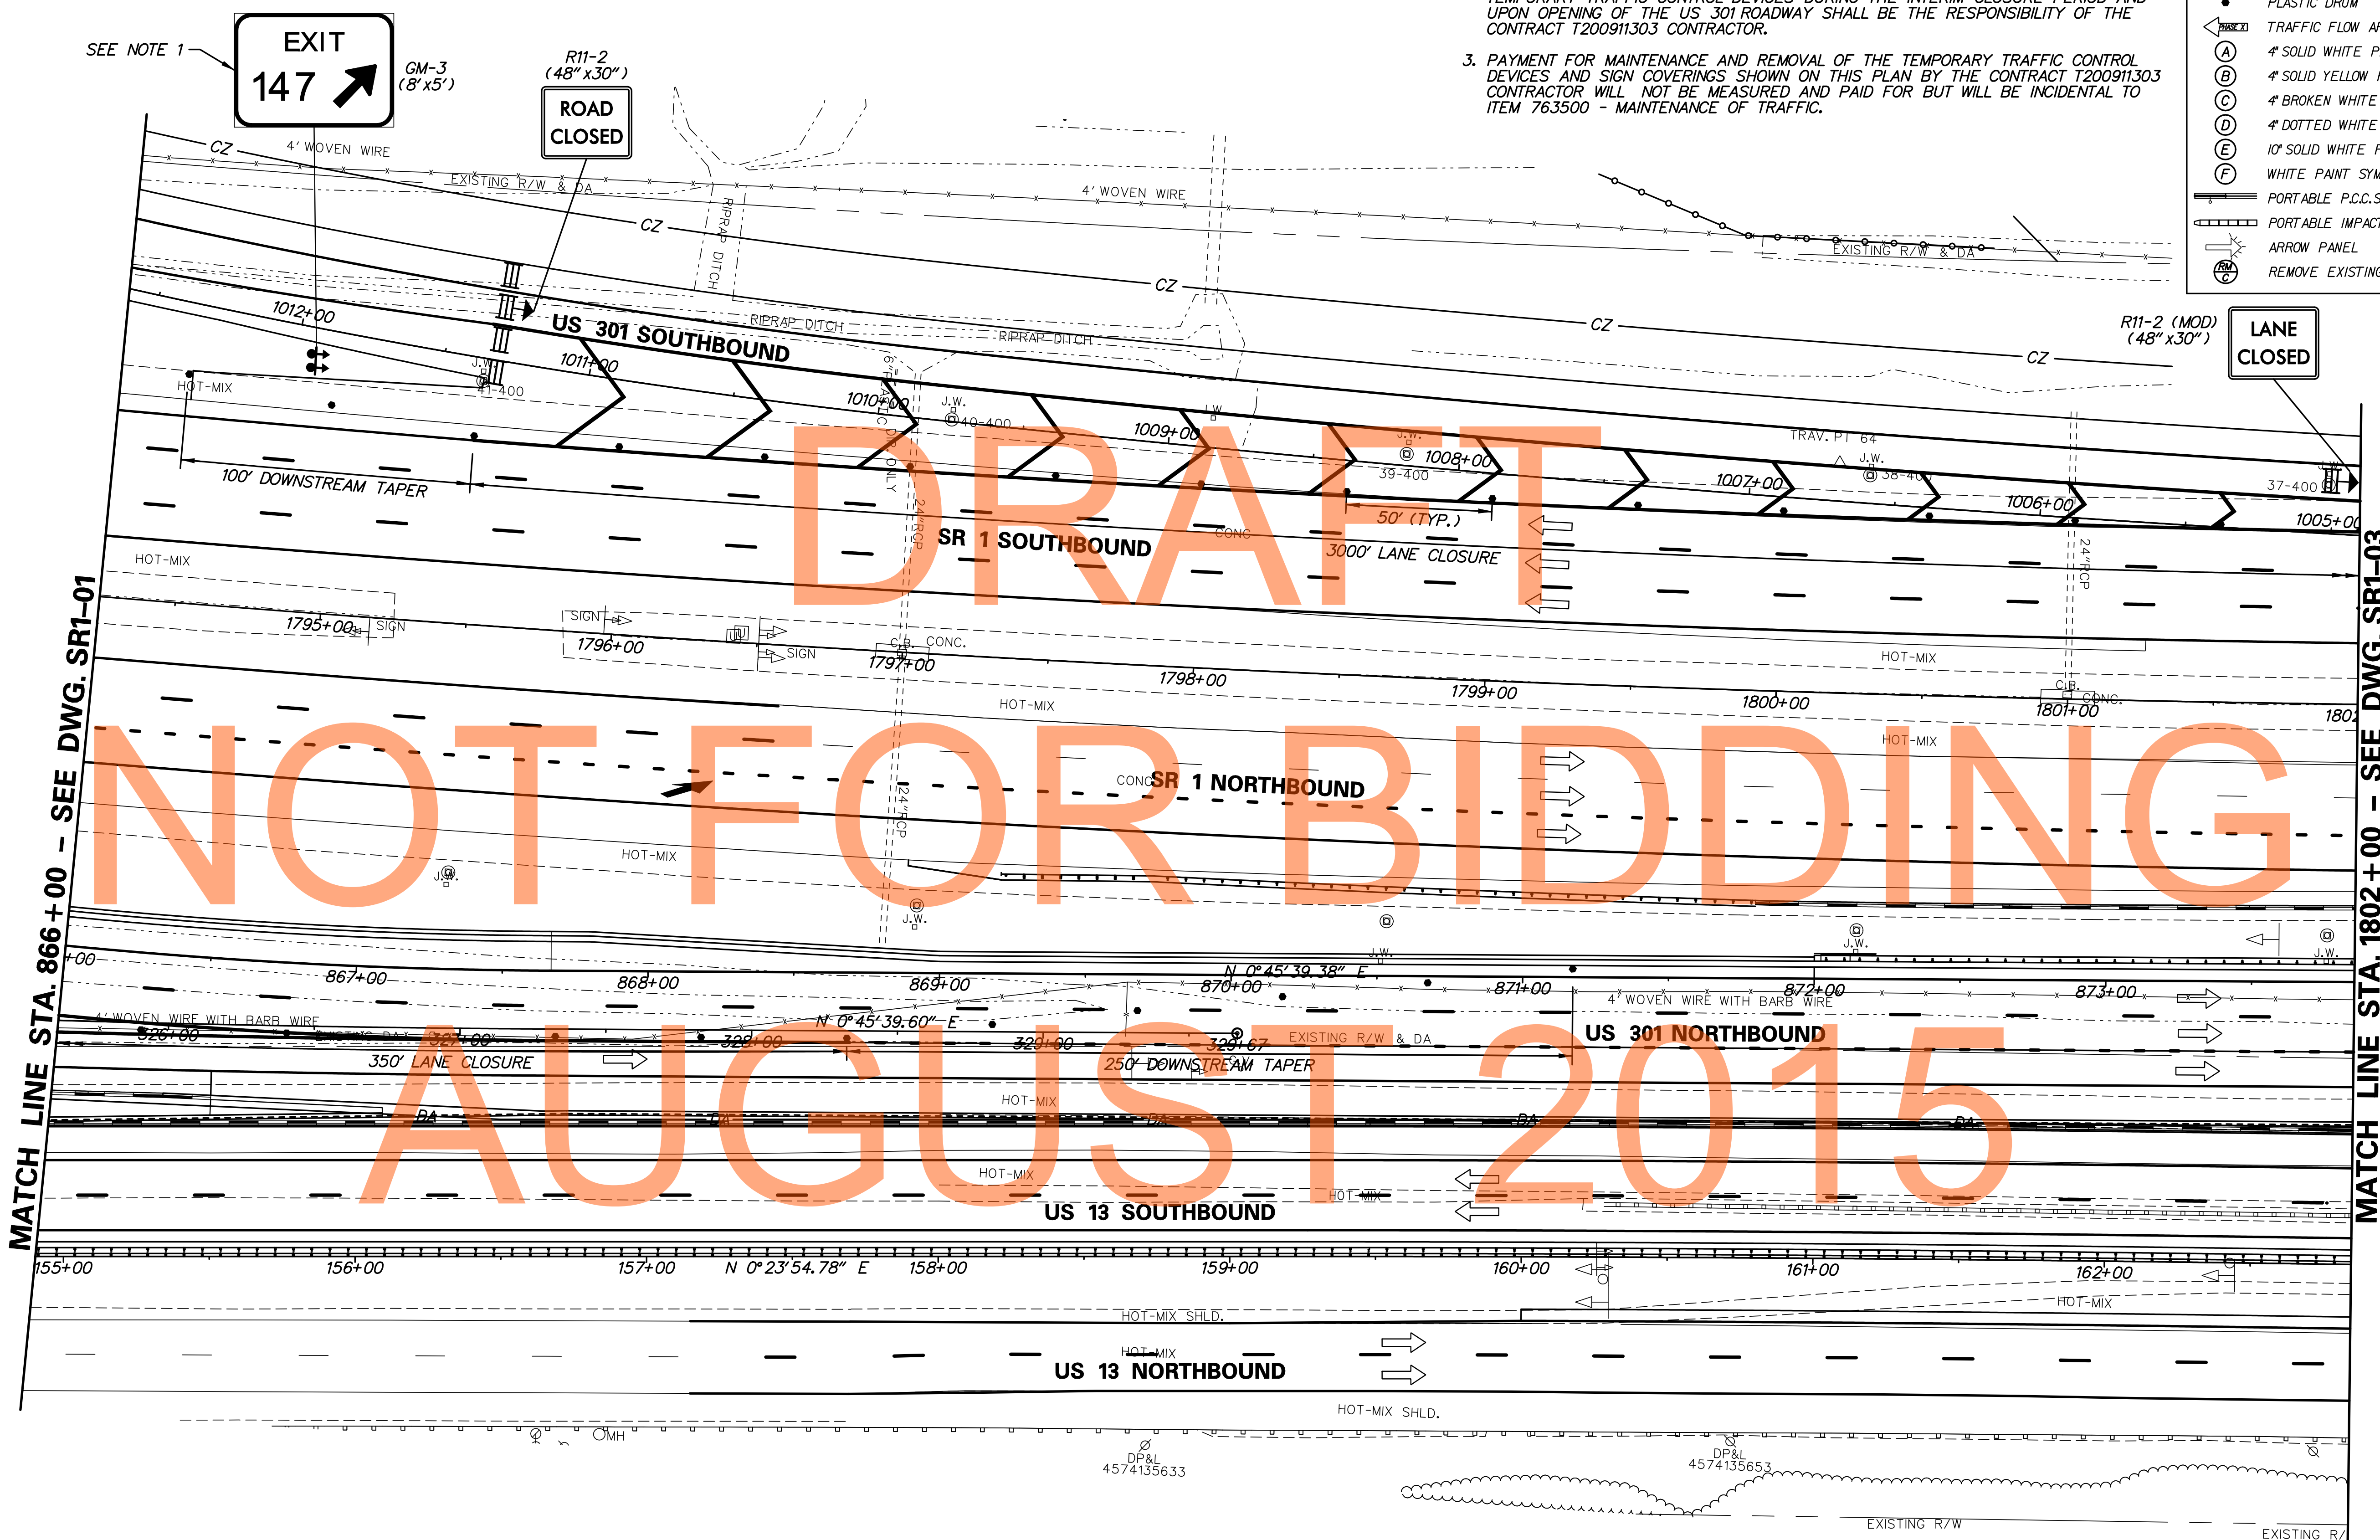


NOT FOR BIDDING

AUGUST 2015



ADDENDUMS / REVISIONS	

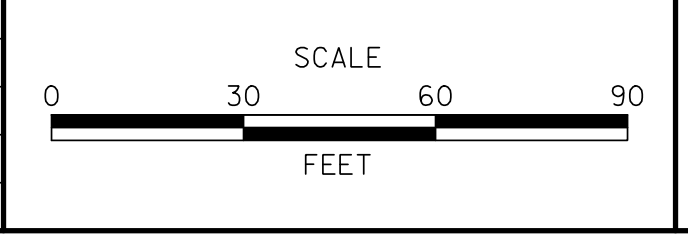

**US 301
LEVELS ROAD
TO SUMMIT BRIDGE ROAD**

CONTRACT	BRIDGE NO.
T200911303	
COUNTY	DESIGNED BY: J.D.C.
NEW CASTLE	CHECKED BY: J.D.C.

**TEMPORARY US 301
CLOSURE - SECTION 1**

SR1-02
SHEET NO.
1176
TOTAL SHTS.
1256

NOTES:



- CONTRACT T200911302 CONTRACTOR SHALL COVER SIGN WITH OPAQUE MATERIAL AFTER INSTALLATION OF SIGN AND LEAVE SIGN COVERED. CONTRACT T200911303 CONTRACTOR SHALL REMOVE SIGN COVERING UPON OPENING OF US 301 ROADWAY.
- THE CONTRACT T200911302 CONTRACTOR SHALL INSTALL TEMPORARY TRAFFIC CONTROL DEVICES TO REMAIN IN PLACE AND SERVE TO TEMPORARILY CLOSE THE NEW US 301 ROADWAY UNTIL ITS OFFICIAL OPENING. MAINTENANCE AND REMOVAL OF THE TEMPORARY TRAFFIC CONTROL DEVICES DURING THE INTERIM CLOSURE PERIOD AND UPON OPENING OF THE US 301 ROADWAY SHALL BE THE RESPONSIBILITY OF THE CONTRACT T200911303 CONTRACTOR.
- PAYMENT FOR MAINTENANCE AND REMOVAL OF THE TEMPORARY TRAFFIC CONTROL DEVICES AND SIGN COVERINGS SHOWN ON THIS PLAN BY THE CONTRACT T200911303 CONTRACTOR WILL NOT BE MEASURED AND PAID FOR BUT WILL BE INCIDENTAL TO ITEM 763500 - MAINTENANCE OF TRAFFIC.

SEQUENCE OF CONSTRUCTION

- THE CONTRACT T200911303 CONTRACTOR SHALL MAINTAIN THE TEMPORARY TRAFFIC CONTROL DEVICES SHOWN ON THIS PLAN INSTALLED BY THE CONTRACT T200911302 CONTRACTOR FOR THE TEMPORARY CLOSURE OF THE US 301 ROADWAY.
- THE CONTRACT T200911303 CONTRACTOR SHALL REMOVE ALL TEMPORARY TRAFFIC CONTROL DEVICES SHOWN ON THIS PLAN AND OPEN THE US 301 ROADWAY.

CONSTRUCTION PHASING LEGEND

- TEMPORARY CONSTRUCTION
- PROPOSED CONSTRUCTION THIS PHASE
- EXISTING SIGN/PROPOSED TEMPORARY SIGN
- TYPE III BARRICADE
- PLASTIC DRUM
- TRAFFIC FLOW ARROW
- 4" SOLID WHITE PAINT
- 4" SOLID YELLOW PAINT
- 4" BROKEN WHITE PAINT (10' LINE, 30' GAP)
- 4" DOTTED WHITE PAINT (3' LINE, 9' GAP)
- 10" SOLID WHITE PAINT
- WHITE PAINT SYMBOL/LEGEND
- PORTABLE P.C.C. SAFETY BARRIER (IF SHAPE)
- PORTABLE IMPACT ATTENUATOR
- ARROW PANEL
- REMOVE EXISTING STRIPING BY CONTRACTOR

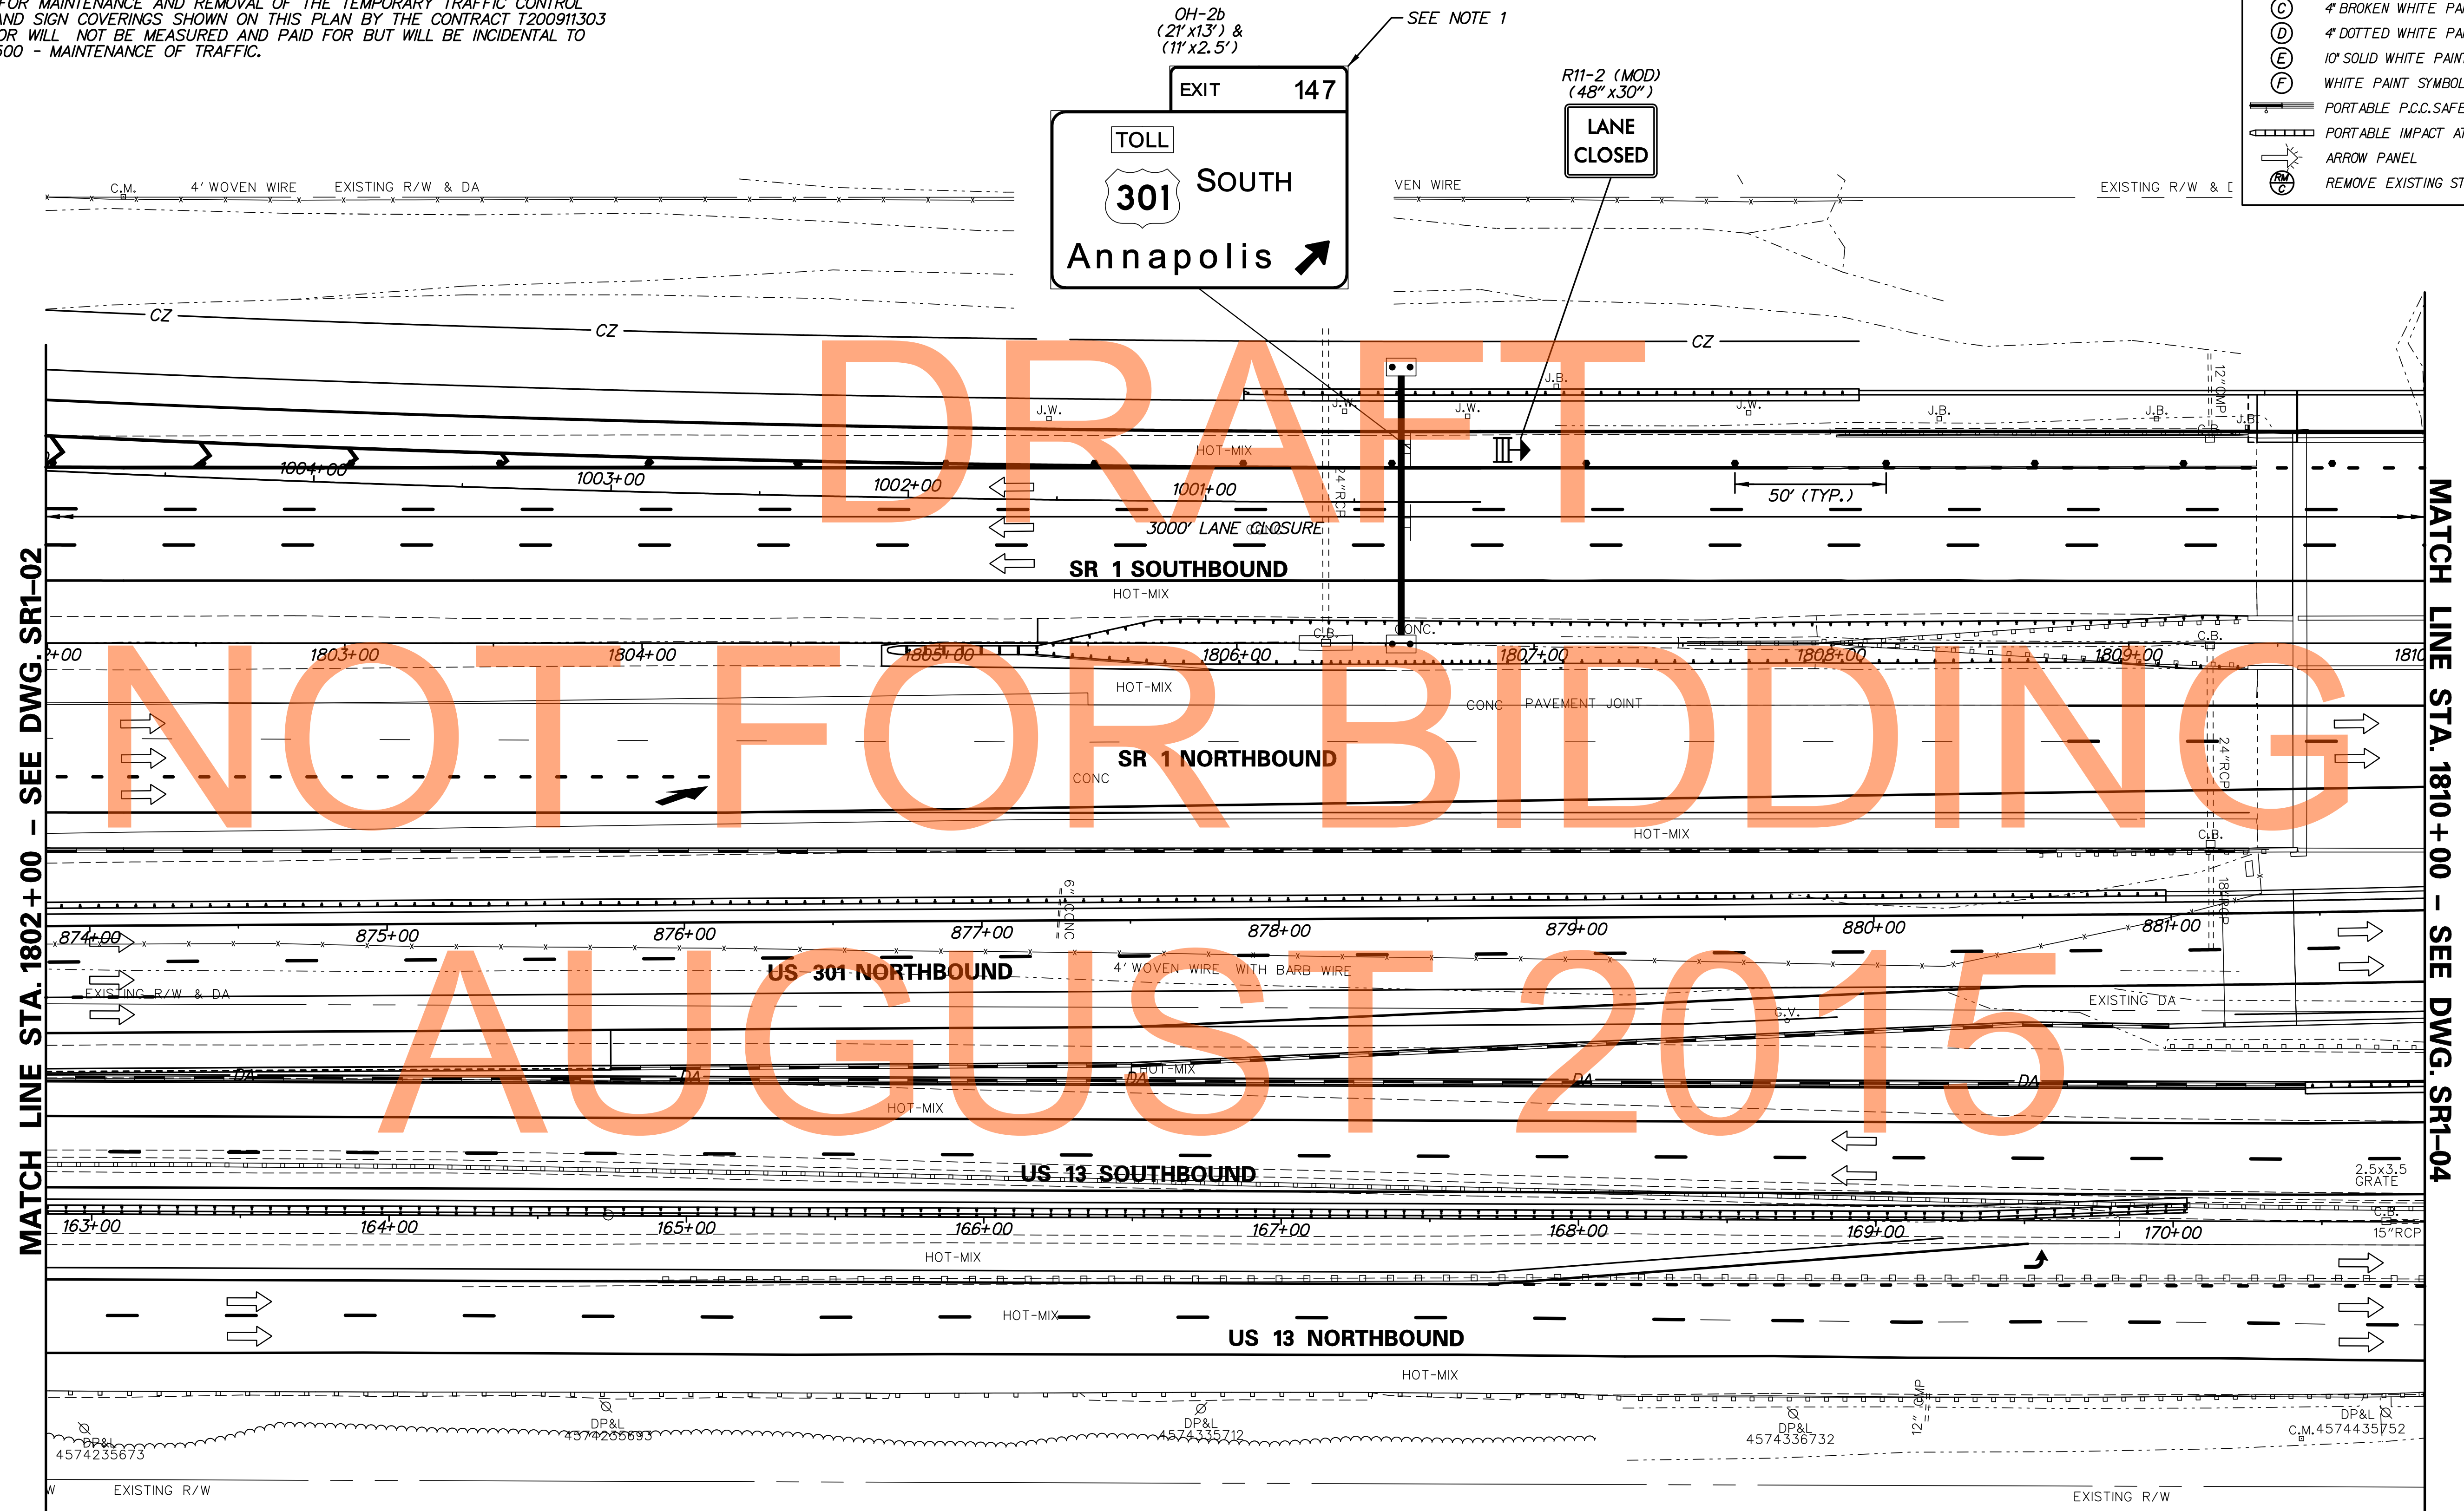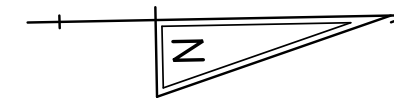

CONSTRUCTION PHASING LEGEND



- TEMPORARY CONSTRUCTION
- PROPOSED CONSTRUCTION THIS PHASE
- EXISTING SIGN/PROPOSED TEMPORARY SIGN
- TYPE III BARRICADE
- PLASTIC DRUM
- TRAFFIC FLOW ARROW
- 4" SOLID WHITE PAINT
- 4" SOLID YELLOW PAINT
- 4" BROKEN WHITE PAINT (10' LINE, 30' GAP)
- 4" DOTTED WHITE PAINT (3' LINE, 9' GAP)
- 10" SOLID WHITE PAINT
- WHITE PAINT SYMBOL/LEGEND
- PORTABLE P.C.C. SAFETY BARRIER (F SHAPE)
- PORTABLE IMPACT ATTENUATOR
- ARROW PANEL
- REMOVE EXISTING STRIPING BY CONTRACTOR

NOTES:

- THE CONTRACT T200911302 CONTRACTOR SHALL INSTALL TEMPORARY TRAFFIC CONTROL DEVICES TO REMAIN IN PLACE AND SERVE TO TEMPORARILY CLOSE THE NEW US 301 ROADWAY UNTIL ITS OFFICIAL OPENING. MAINTENANCE AND REMOVAL OF THE TEMPORARY TRAFFIC CONTROL DEVICES DURING THE INTERIM CLOSURE PERIOD AND UPON OPENING OF THE US 301 ROADWAY SHALL BE THE RESPONSIBILITY OF THE CONTRACT T200911303 CONTRACTOR.
- PAYMENT FOR MAINTENANCE AND REMOVAL OF THE TEMPORARY TRAFFIC CONTROL DEVICES AND SIGN COVERINGS SHOWN ON THIS PLAN BY THE CONTRACT T200911303 CONTRACTOR WILL NOT BE MEASURED AND PAID FOR BUT WILL BE INCIDENTAL TO ITEM 763500 - MAINTENANCE OF TRAFFIC.


SEQUENCE OF CONSTRUCTION

- THE CONTRACT T200911303 CONTRACTOR SHALL MAINTAIN THE TEMPORARY TRAFFIC CONTROL DEVICES SHOWN ON THIS PLAN INSTALLED BY THE CONTRACT T200911302 CONTRACTOR FOR THE TEMPORARY CLOSURE OF THE US 301 ROADWAY.
- THE CONTRACT T200911303 CONTRACTOR SHALL REMOVE ALL TEMPORARY TRAFFIC CONTROL DEVICES SHOWN ON THIS PLAN AND OPEN THE US 301 ROADWAY.

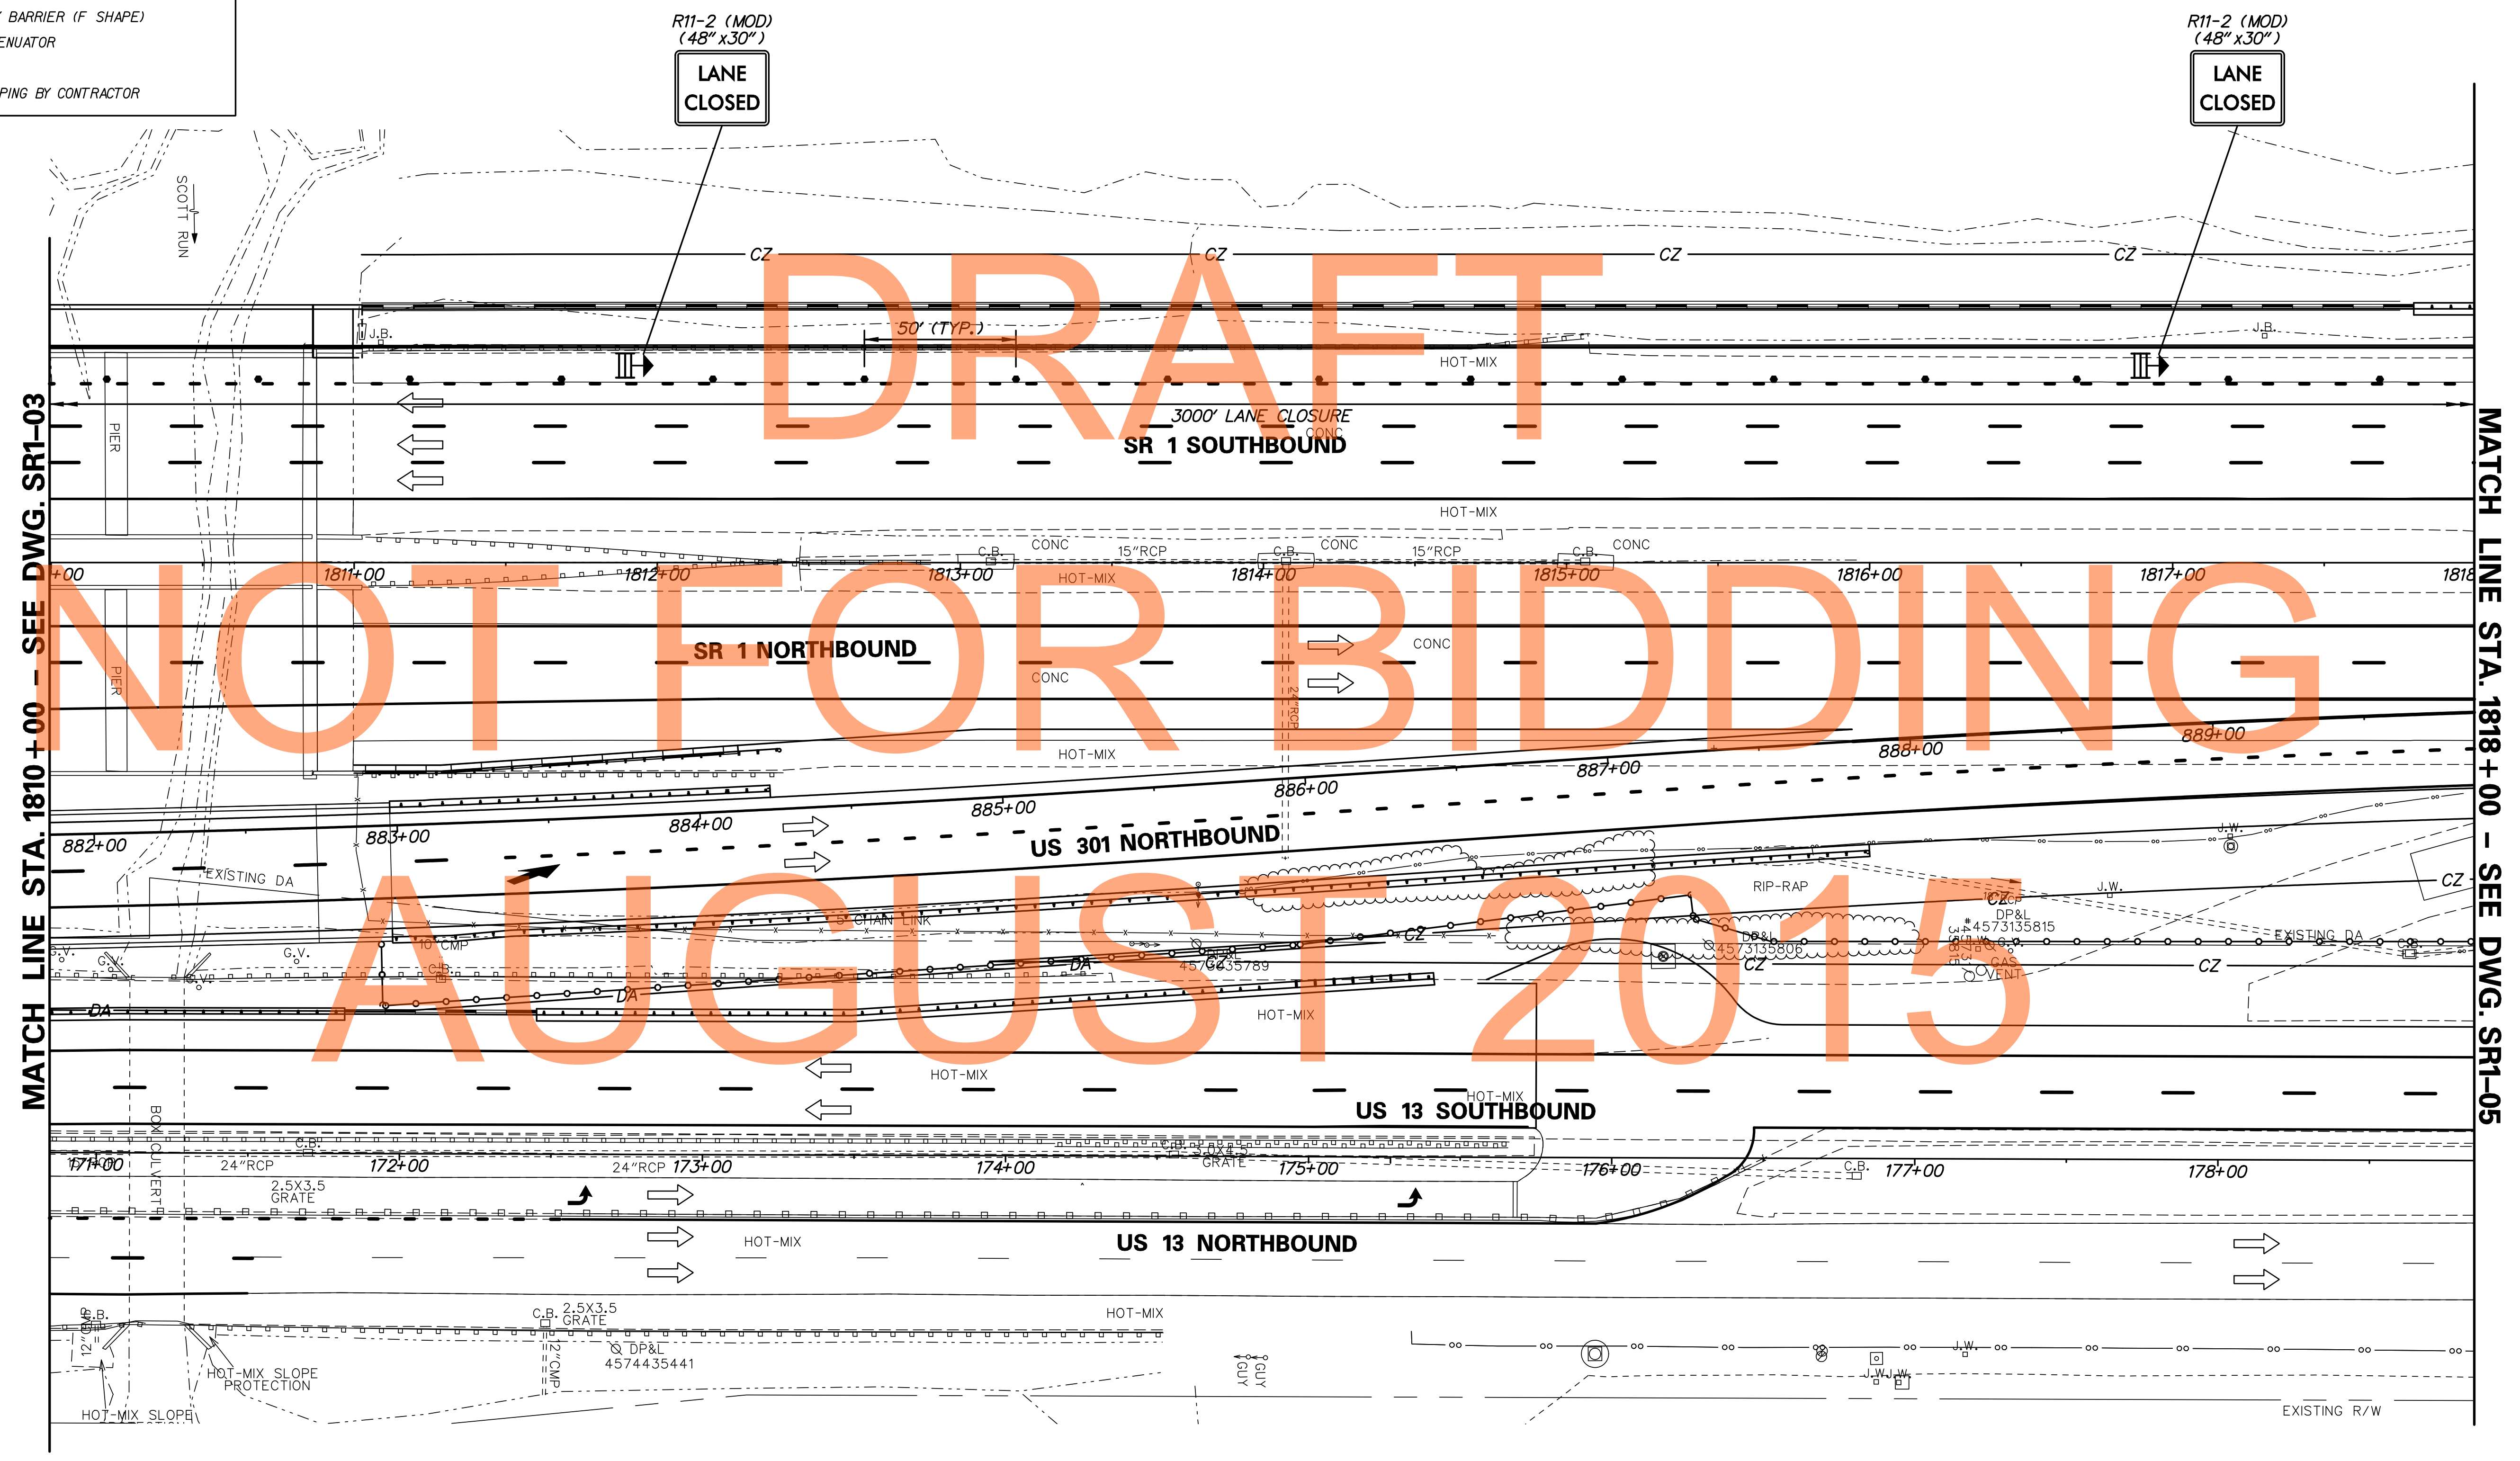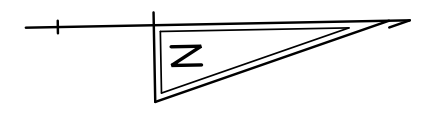


MATCH LINE STA. 1810 + 00 - SEE DWG. SR1-03

MATCH LINE STA. 1818 + 00 - SEE DWG. SR1-05

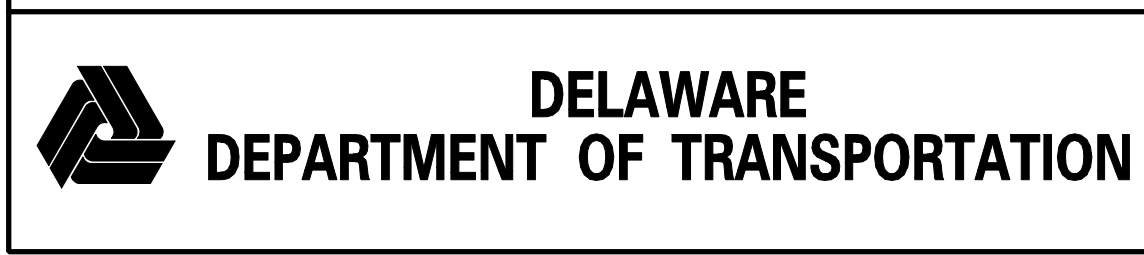

ADDENDUMS / REVISIONS	

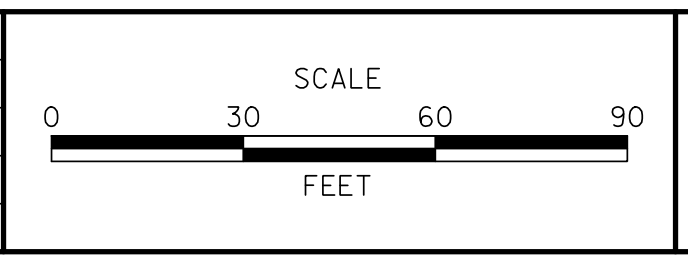

**US 301
LEVELS ROAD
TO SUMMIT BRIDGE ROAD**

CONTRACT	BRIDGE NO.
T200911303	
COUNTY	DESIGNED BY: J.D.C.
NEW CASTLE	CHECKED BY: J.D.C.

**TEMPORARY US 301
CLOSURE - SECTION 1**

SR1-04
SHEET NO.
1178
TOTAL SHTS.
1256



CONSTRUCTION PHASING LEGEND

- TEMPORARY CONSTRUCTION
- PROPOSED CONSTRUCTION THIS PHASE
- EXISTING SIGN/PROPOSED TEMPORARY SIGN
- TYPE III BARRICADE
- PLASTIC DRUM
- TRAFFIC FLOW ARROW
- 4" SOLID WHITE PAINT
- 4" SOLID YELLOW PAINT
- 4" BROKEN WHITE PAINT (10' LINE, 30' GAP)
- 4" DOTTED WHITE PAINT (3' LINE, 9' GAP)
- 10" SOLID WHITE PAINT
- WHITE PAINT SYMBOL/LEGEND
- PORTABLE P.C.C. SAFETY BARRIER (F SHAPE)
- PORTABLE IMPACT ATTENUATOR
- ARROW PANEL
- REMOVE EXISTING STRIPING BY CONTRACTOR


SEQUENCE OF CONSTRUCTION

- ① THE CONTRACT T200911303 CONTRACTOR SHALL MAINTAIN THE TEMPORARY TRAFFIC CONTROL DEVICES SHOWN ON THIS PLAN INSTALLED BY THE CONTRACT T200911302 CONTRACTOR FOR THE TEMPORARY CLOSURE OF THE US 301 ROADWAY.
- ② THE CONTRACT T200911303 CONTRACTOR SHALL REMOVE ALL TEMPORARY TRAFFIC CONTROL DEVICES SHOWN ON THIS PLAN AND OPEN THE US 301 ROADWAY.

- NOTES:**
1. CONTRACT T200911302 CONTRACTOR SHALL COVER SIGN WITH OPAQUE MATERIAL AFTER INSTALLATION OF SIGN AND LEAVE SIGN COVERED. CONTRACT T200911303 CONTRACTOR SHALL REMOVE SIGN COVERING UPON OPENING OF US 301 ROADWAY.
 2. THE CONTRACT T200911302 CONTRACTOR SHALL INSTALL TEMPORARY TRAFFIC CONTROL DEVICES TO REMAIN IN PLACE AND SERVE TO TEMPORARILY CLOSE THE NEW US 301 ROADWAY UNTIL ITS OFFICIAL OPENING. MAINTENANCE AND REMOVAL OF THE TEMPORARY TRAFFIC CONTROL DEVICES DURING THE INTERIM CLOSURE PERIOD AND UPON OPENING OF THE US 301 ROADWAY SHALL BE THE RESPONSIBILITY OF THE CONTRACT T200911303 CONTRACTOR.
 3. PAYMENT FOR MAINTENANCE AND REMOVAL OF THE TEMPORARY TRAFFIC CONTROL DEVICES AND SIGN COVERINGS SHOWN ON THIS PLAN BY THE CONTRACT T200911303 CONTRACTOR WILL NOT BE MEASURED AND PAID FOR BUT WILL BE INCIDENTAL TO ITEM 763500 - MAINTENANCE OF TRAFFIC.

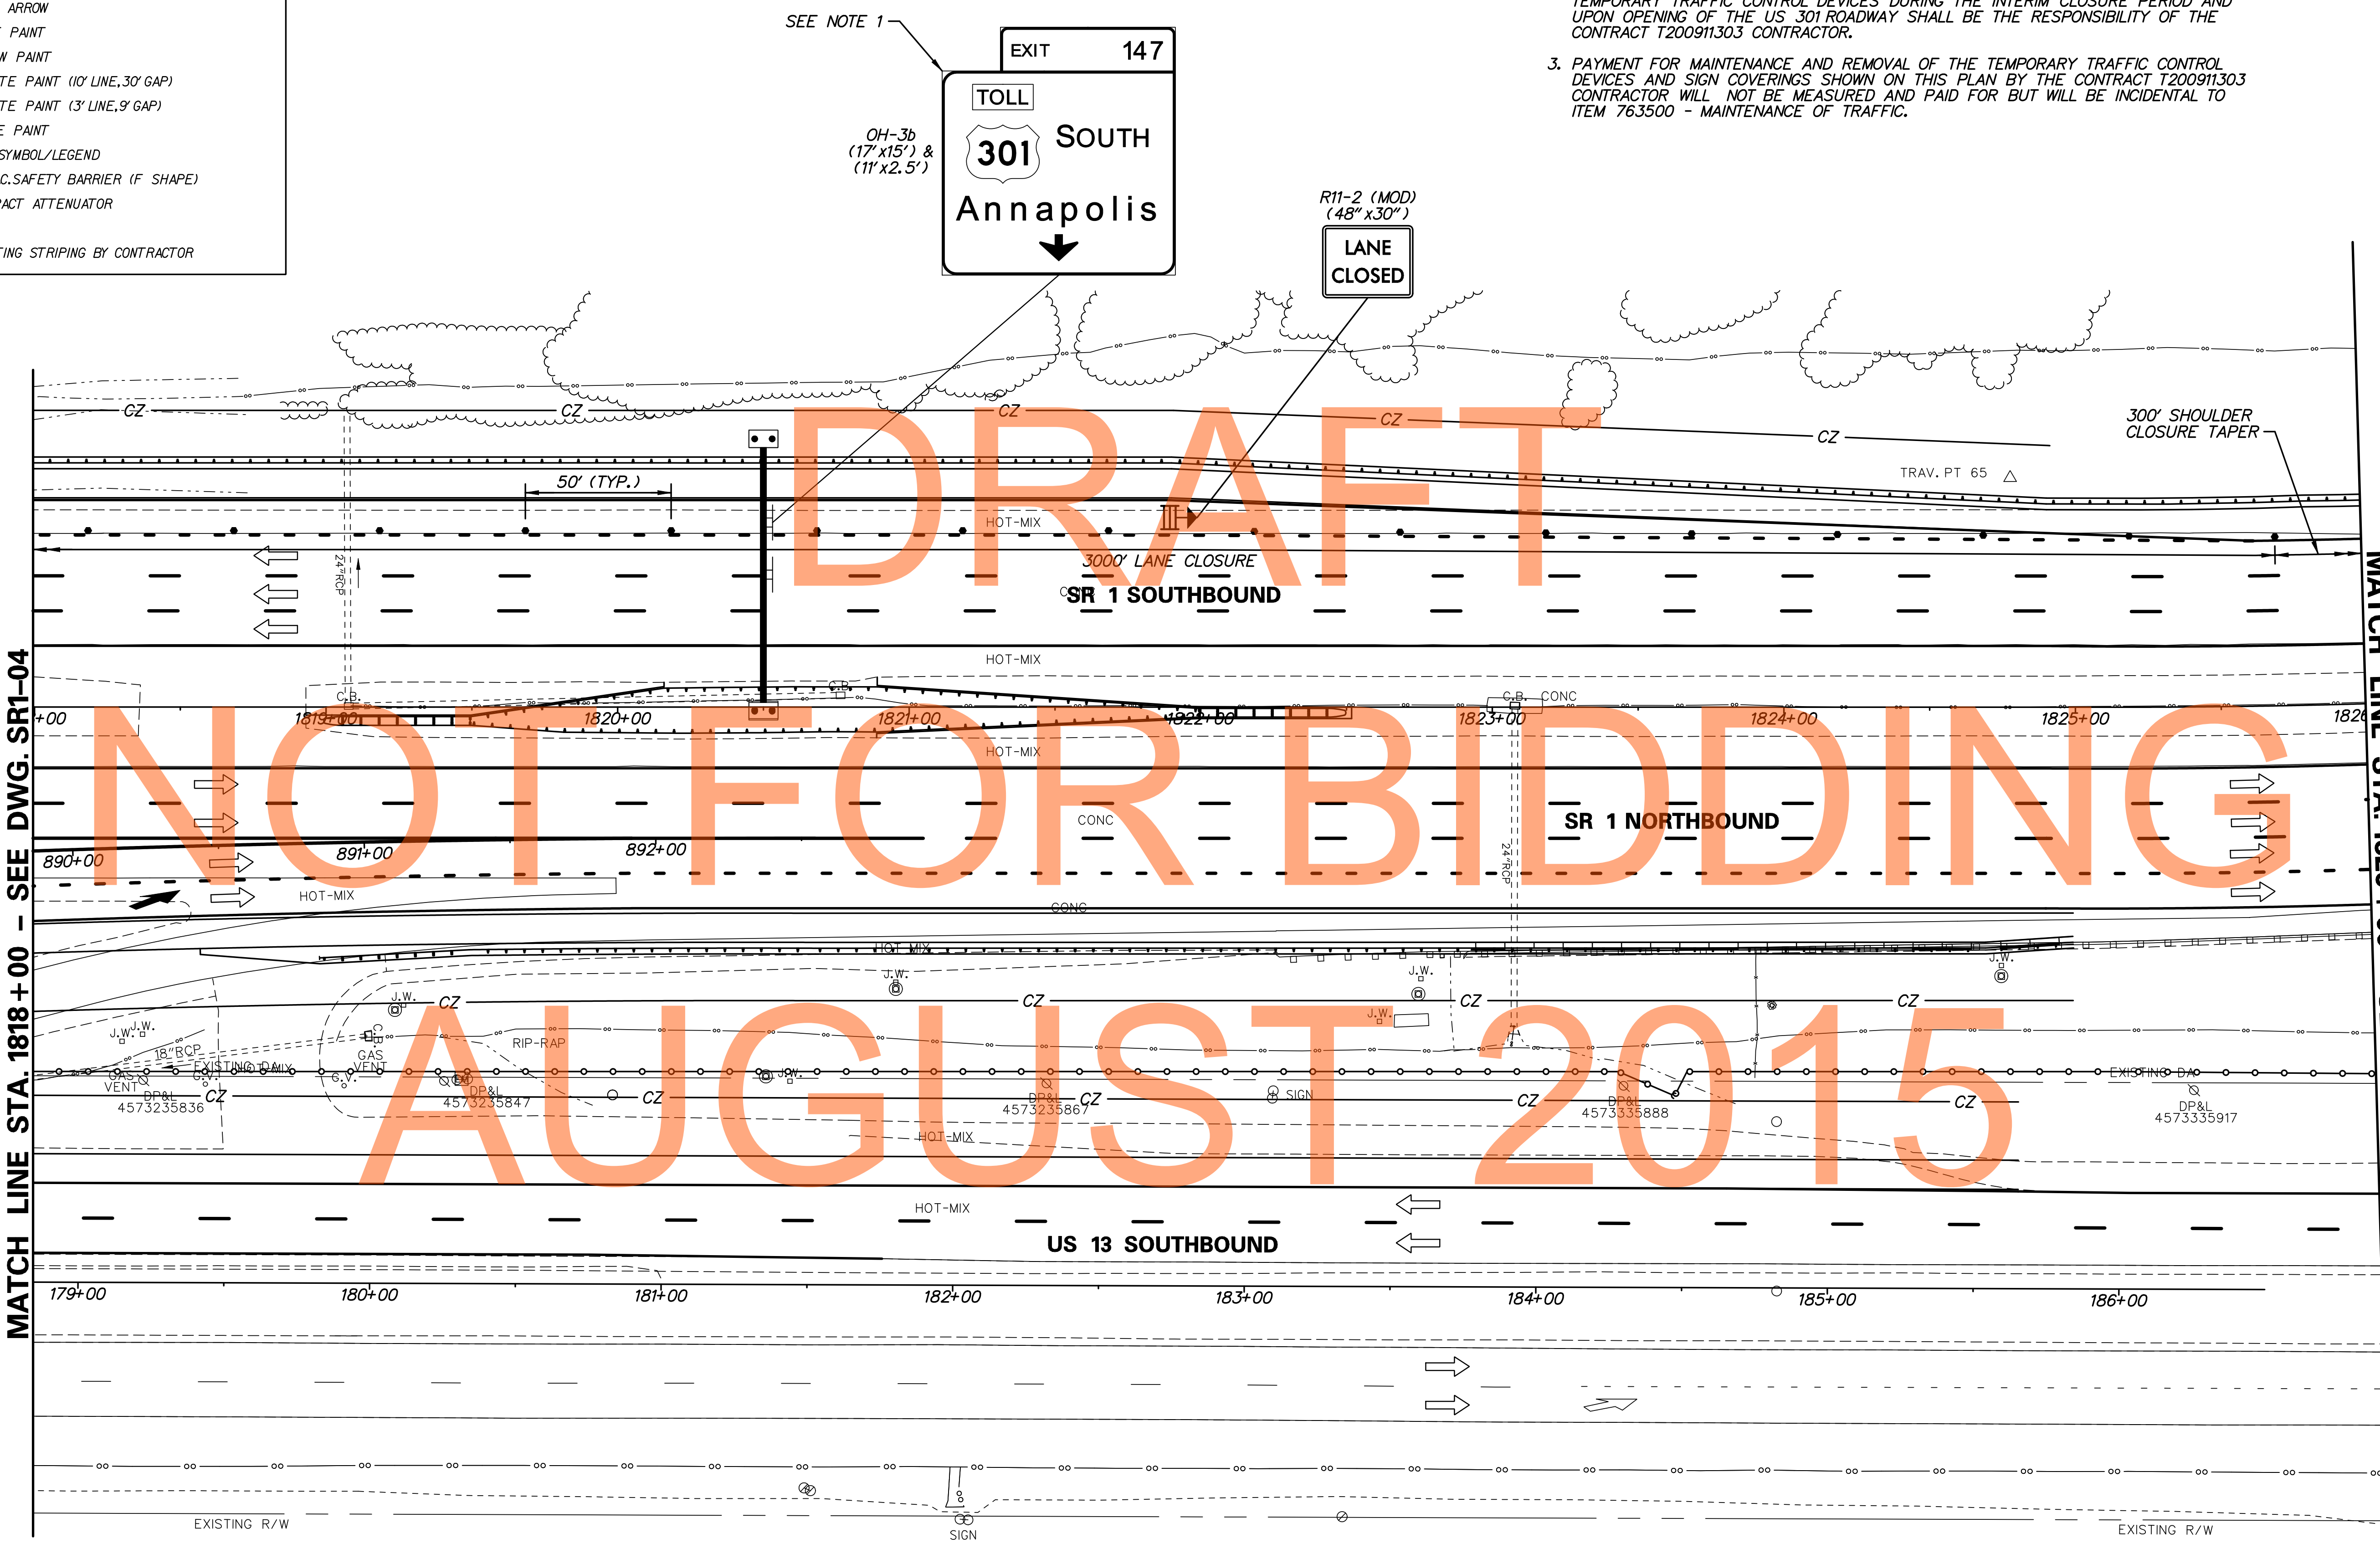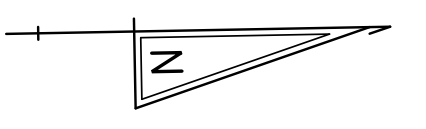

ADDENDUMS / REVISIONS	

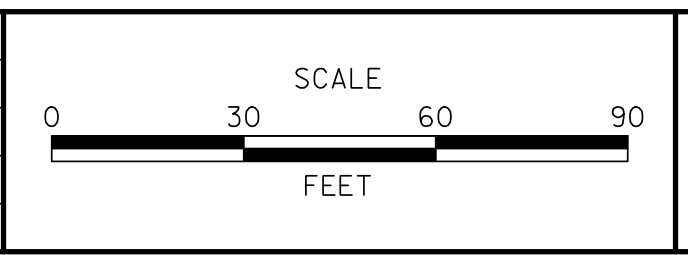

US 301 LEVELS ROAD TO SUMMIT BRIDGE ROAD

CONTRACT	BRIDGE NO.	
T200911303	DESIGNED BY:	J.D.C.
COUNTY	CHECKED BY:	J.D.C.
NEW CASTLE		


TEMPORARY US 301 CLOSURE - SECTION 1

SR1-05
SHEET NO.
1179
TOTAL SHTS.
1256

SEQUENCE OF CONSTRUCTION

① THE CONTRACT T200911303 CONTRACTOR SHALL MAINTAIN THE TEMPORARY TRAFFIC CONTROL DEVICES SHOWN ON THIS PLAN INSTALLED BY THE CONTRACT T200911302 CONTRACTOR FOR THE TEMPORARY CLOSURE OF THE US 301 ROADWAY.

② THE CONTRACT T200911303 CONTRACTOR SHALL REMOVE ALL TEMPORARY TRAFFIC CONTROL DEVICES SHOWN ON THIS PLAN AND OPEN THE US 301 ROADWAY.

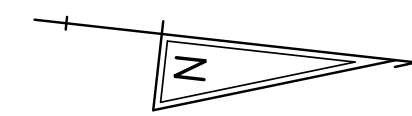

CONSTRUCTION PHASING LEGEND	
	TEMPORARY CONSTRUCTION
	PROPOSED CONSTRUCTION THIS PHASE
	EXISTING SIGN/PROPOSED TEMPORARY SIGN
	TYPE III BARRICADE
	PLASTIC DRUM
	TRAFFIC FLOW ARROW
	4" SOLID WHITE PAINT
	4" SOLID YELLOW PAINT
	4" BROKEN WHITE PAINT (10' LINE, 30' GAP)
	4" DOTTED WHITE PAINT (3' LINE, 9' GAP)
	10' SOLID WHITE PAINT
	WHITE PAINT SYMBOL/LEGEND
	PORTABLE P.C.G. SAFETY BARRIER (IF SHAPE)
	PORTABLE IMPACT ATTENUATOR
	ARROW PANEL
	REMOVE EXISTING STRIPING BY CONTRACTOR



NOT FOR BIDDING

AUGUST 2015


NOTES:

1. THE CONTRACT T200911302 CONTRACTOR SHALL INSTALL TEMPORARY TRAFFIC CONTROL DEVICES TO REMAIN IN PLACE AND SERVE TO TEMPORARILY CLOSE THE NEW US 301 ROADWAY UNTIL ITS OFFICIAL OPENING. MAINTENANCE AND REMOVAL OF THE TEMPORARY TRAFFIC CONTROL DEVICES DURING THE INTERIM CLOSURE PERIOD AND UPON OPENING OF THE US 301 ROADWAY SHALL BE THE RESPONSIBILITY OF THE CONTRACT T200911303 CONTRACTOR.

2. PAYMENT FOR MAINTENANCE AND REMOVAL OF THE TEMPORARY TRAFFIC CONTROL DEVICES AND SIGN COVERINGS SHOWN ON THIS PLAN BY THE CONTRACT T200911303 CONTRACTOR WILL NOT BE MEASURED AND PAID FOR BUT WILL BE INCIDENTAL TO ITEM 763500 - MAINTENANCE OF TRAFFIC.



ADDENDUMS / REVISIONS	

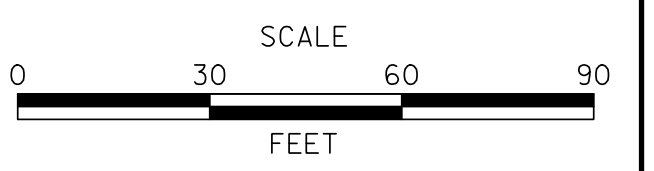


**US 301
LEVELS ROAD
TO SUMMIT BRIDGE ROAD**

CONTRACT	BRIDGE NO.	
T200911303	DESIGNED BY:	J.D.C.
COUNTY	CHECKED BY:	J.D.C.
NEW CASTLE		

**TEMPORARY US 301
CLOSURE - SECTION 1**

SR1-06
SHEET NO.
1180
TOTAL SHTS.
1256


CONSTRUCTION PHASING LEGEND	
	TEMPORARY CONSTRUCTION
	PROPOSED CONSTRUCTION THIS PHASE
	EXISTING SIGN/PROPOSED TEMPORARY SIGN
	TYPE III BARRICADE
	PLASTIC DRUM
	TRAFFIC FLOW ARROW
	4" SOLID WHITE PAINT
	4" SOLID YELLOW PAINT
	4" BROKEN WHITE PAINT (10' LINE, 30' GAP)
	4" DOTTED WHITE PAINT (3' LINE, 9' GAP)
	10" SOLID WHITE PAINT
	WHITE PAINT SYMBOL/LEGEND
	PORTABLE P.C.C. SAFETY BARRIER (F SHAPE)
	PORTABLE IMPACT ATTENUATOR
	ARROW PANEL
	REMOVE EXISTING STRIPING BY CONTRACTOR

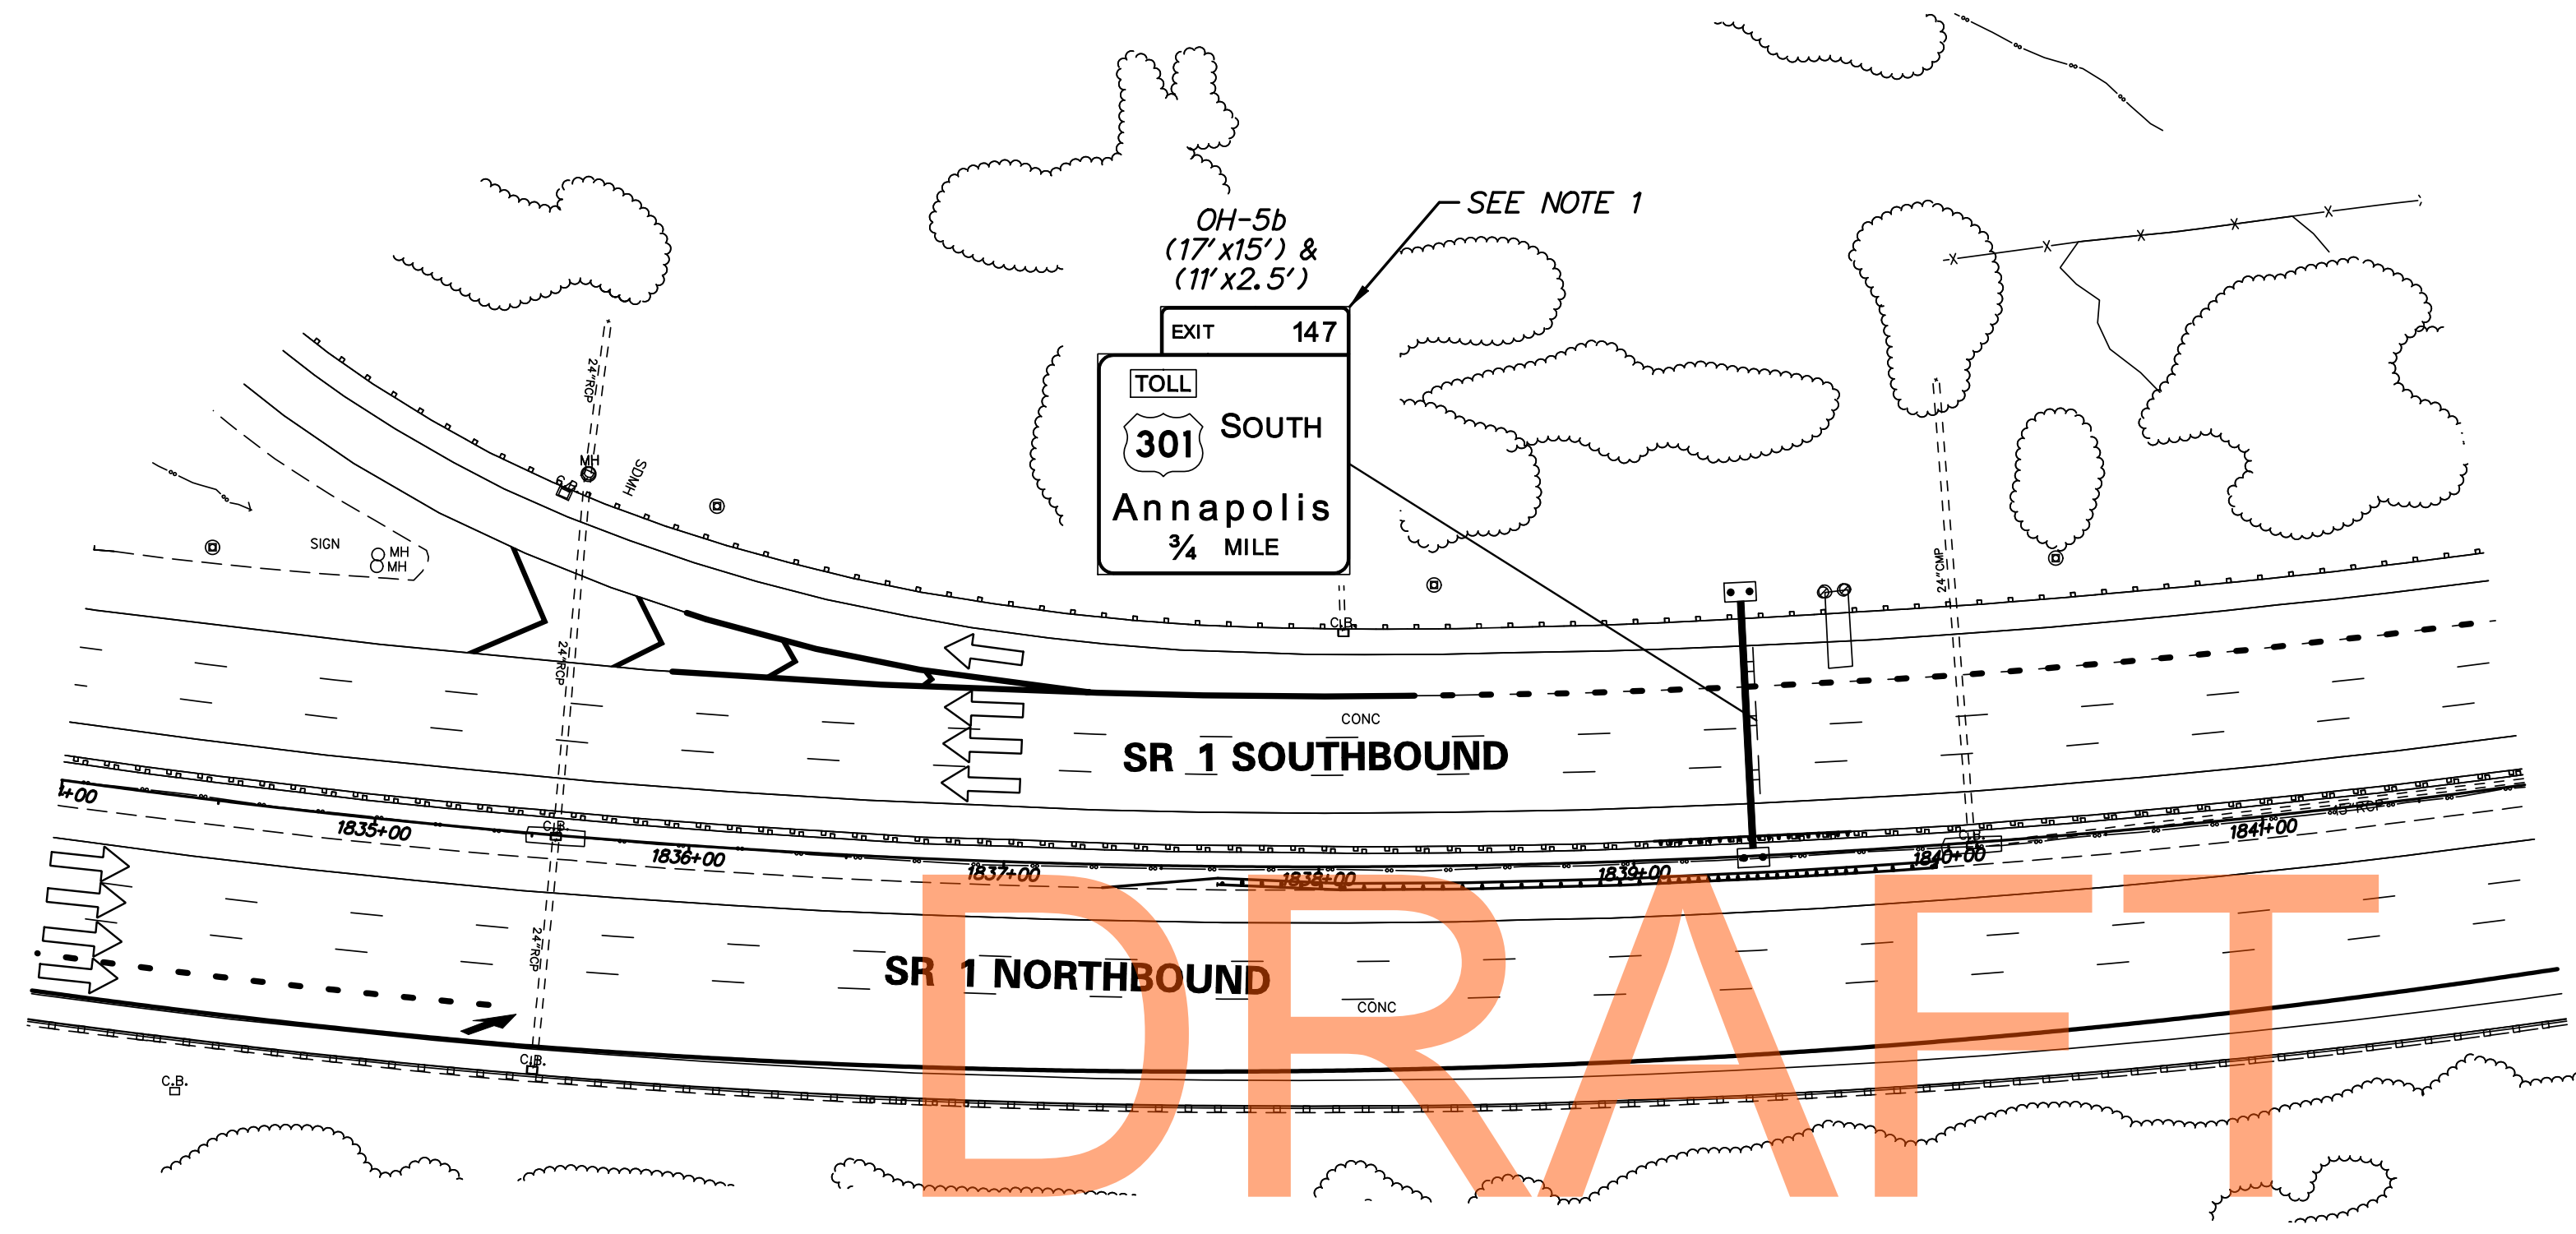


- NOTES:**
- CONTRACT T200911302 CONTRACTOR SHALL COVER SIGN WITH OPAQUE MATERIAL AFTER INSTALLATION OF SIGN AND LEAVE SIGN COVERED AT COMPLETION OF CONTRACT. CONTRACT T200911303 CONTRACTOR SHALL REMOVE SIGN COVERING UPON OPENING OF US 301 ROADWAY.
 - THE CONTRACT T200911302 CONTRACTOR SHALL INSTALL TEMPORARY TRAFFIC CONTROL DEVICES TO REMAIN IN PLACE AND SERVE TO TEMPORARILY CLOSE THE NEW US 301 ROADWAY UNTIL ITS OFFICIAL OPENING. MAINTENANCE AND REMOVAL OF THE TEMPORARY TRAFFIC CONTROL DEVICES DURING THE INTERIM CLOSURE PERIOD AND UPON OPENING OF THE US 301 ROADWAY SHALL BE THE SOLE RESPONSIBILITY OF THE CONTRACT T200911303 CONTRACTOR.
 - PAYMENT FOR MAINTENANCE AND REMOVAL OF THE TEMPORARY TRAFFIC CONTROL DEVICES AND SIGN COVERINGS SHOWN ON THIS PLAN BY THE CONTRACT T200911303 CONTRACTOR WILL NOT BE MEASURED AND PAID FOR BUT WILL BE INCIDENTAL TO ITEM 76.3500 - MAINTENANCE OF TRAFFIC.

NOT FOR BIDDING

SEQUENCE OF CONSTRUCTION	
①	THE CONTRACT T200911303 CONTRACTOR SHALL MAINTAIN THE TEMPORARY TRAFFIC CONTROL DEVICES SHOWN ON THIS PLAN INSTALLED BY THE CONTRACT T200911302 CONTRACTOR FOR THE TEMPORARY CLOSURE OF THE US 301 ROADWAY.
②	THE CONTRACT T200911303 CONTRACTOR SHALL REMOVE ALL TEMPORARY TRAFFIC CONTROL DEVICES SHOWN ON THIS PLAN AND OPEN THE US 301 ROADWAY.

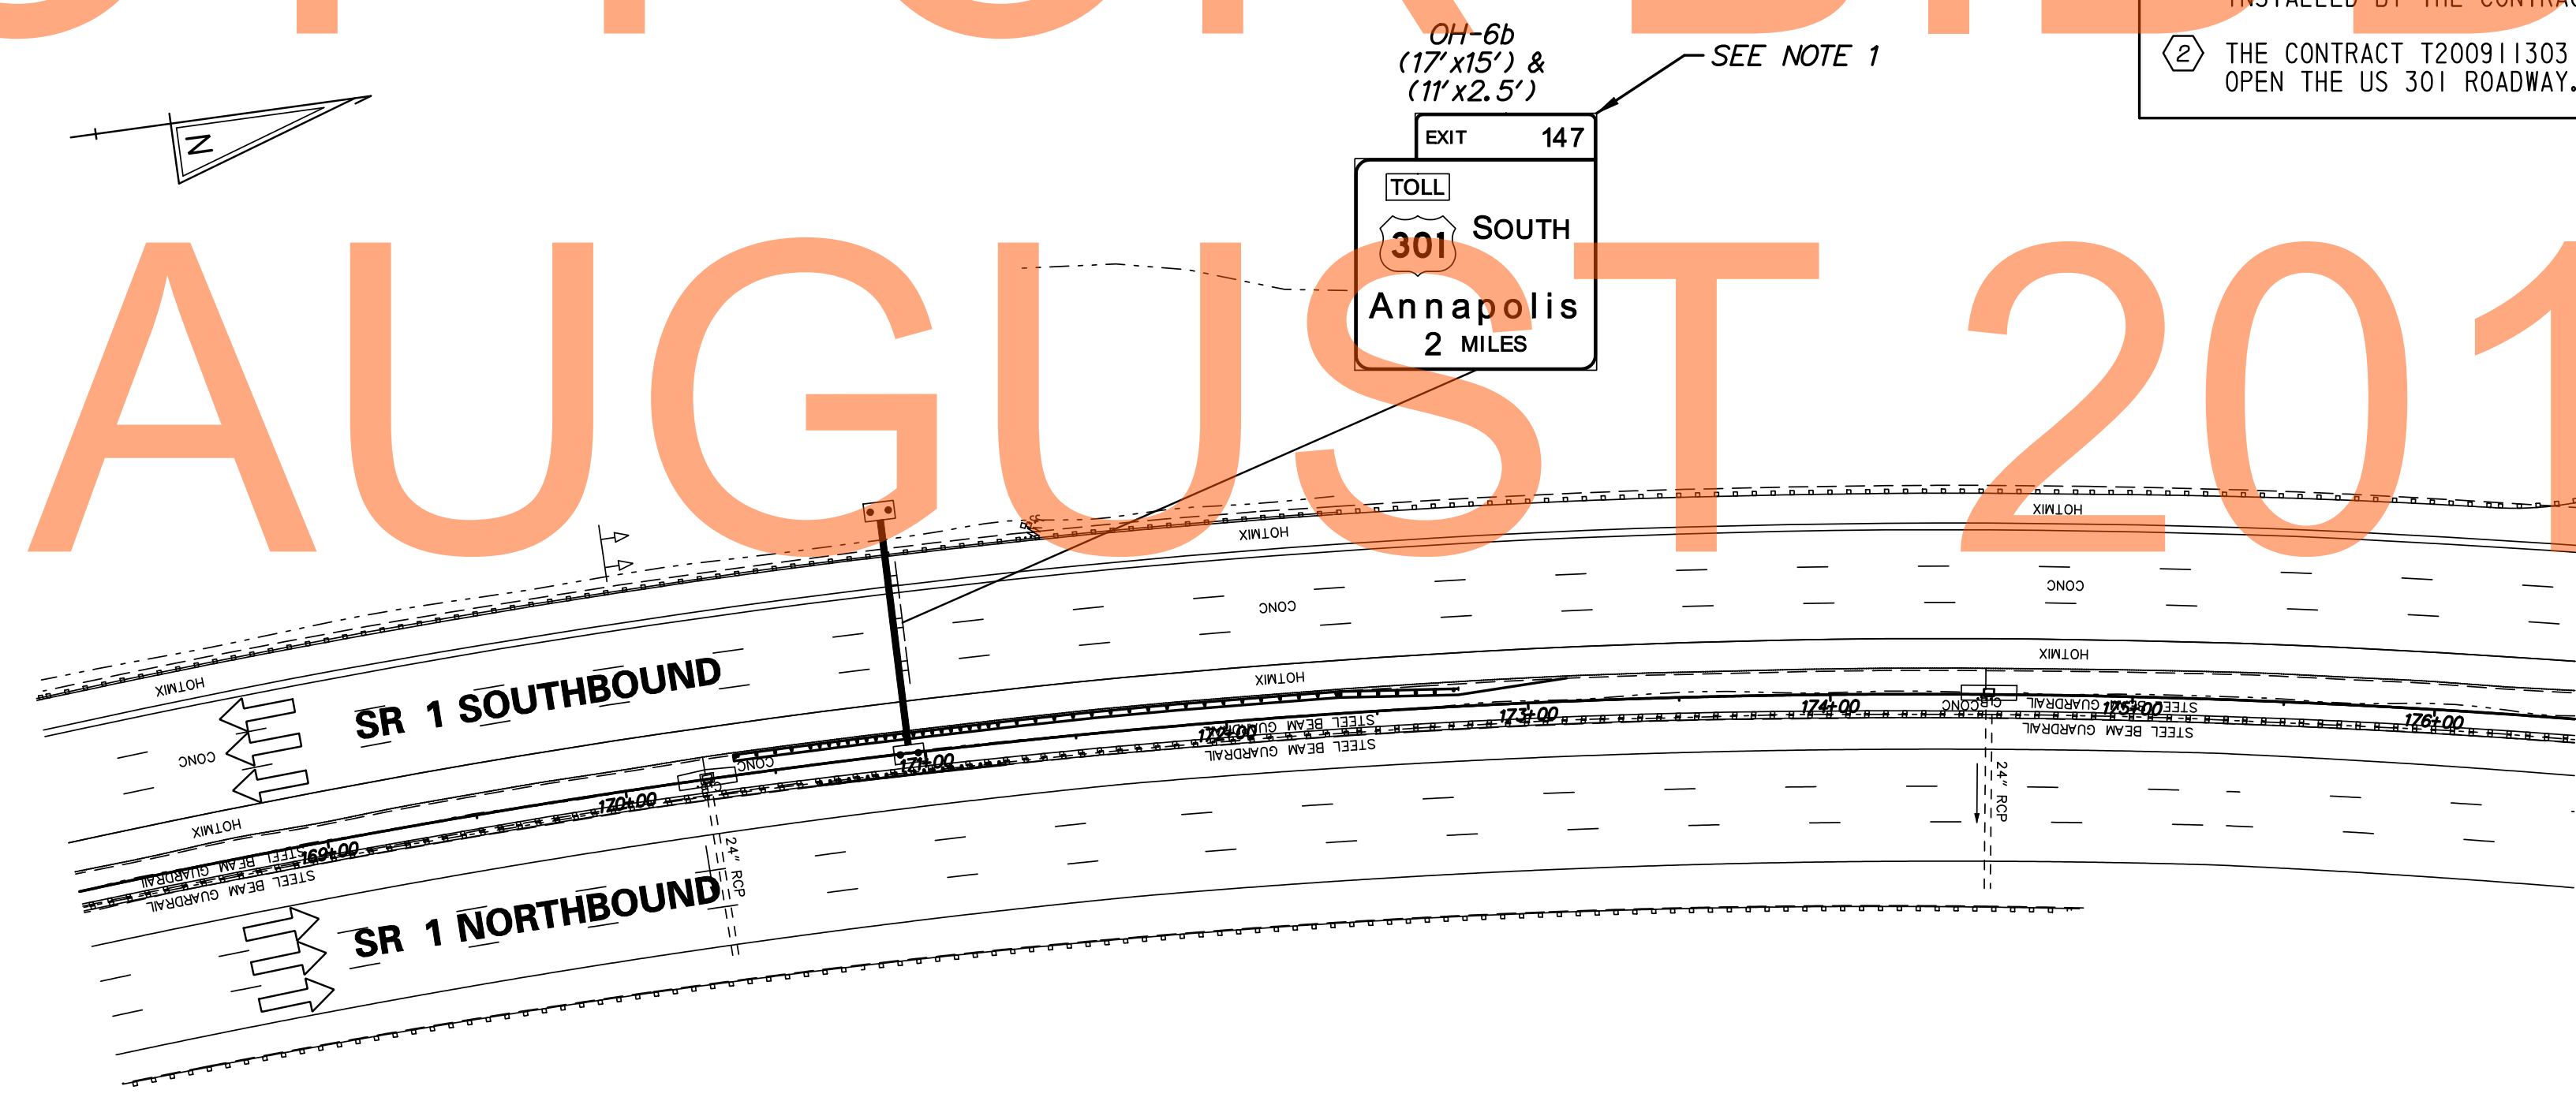

ADDENDUMS / REVISIONS

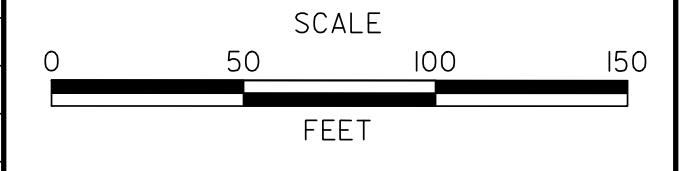

**US 301
LEVELS ROAD
TO SUMMIT BRIDGE ROAD**

CONTRACT	BRIDGE NO.	
T200911303	DESIGNED BY:	J.D.C.
COUNTY	CHECKED BY:	J.D.C.
NEW CASTLE		

**TEMPORARY US 301
CLOSURE - SECTION 1**

SR1-07
SHEET NO.
1181
TOTAL SHTS.
1256

SEQUENCE OF CONSTRUCTION



- ① THE CONTRACT T200911303 CONTRACTOR SHALL MAINTAIN THE TEMPORARY TRAFFIC CONTROL DEVICES SHOWN ON THIS PLAN INSTALLED BY THE CONTRACT T200911308 CONTRACTOR FOR THE TEMPORARY CLOSURE OF THE US 301 ROADWAY.
- ② THE CONTRACT T200911303 CONTRACTOR SHALL REMOVE ALL TEMPORARY TRAFFIC CONTROL DEVICES SHOWN ON THIS PLAN AND OPEN THE US 301 ROADWAY.

NOTES:

1. THE CONTRACT T200911308 CONTRACTOR SHALL INSTALL TEMPORARY TRAFFIC CONTROL DEVICES TO REMAIN IN PLACE AND SERVE TO TEMPORARILY CLOSE THE NEW US 301 ROADWAY UNTIL ITS OFFICIAL OPENING. MAINTENANCE AND REMOVAL OF THE TEMPORARY TRAFFIC CONTROL DEVICES DURING THE INTERIM CLOSURE PERIOD AND UPON OPENING OF THE US 301 ROADWAY SHALL BE THE RESPONSIBILITY OF THE CONTRACT T200911303 CONTRACTOR.
2. PAYMENT FOR MAINTENANCE AND REMOVAL OF THE TEMPORARY TRAFFIC CONTROL DEVICES AND SIGN COVERINGS SHOWN ON THIS PLAN BY THE CONTRACT T200911303 CONTRACTOR WILL NOT BE MEASURED AND PAID FOR BUT WILL BE INCIDENTAL TO ITEM 763500 - MAINTENANCE OF TRAFFIC.
3. CONTRACT T200911308 CONTRACTOR SHALL COVER SIGN WITH OPAQUE MATERIAL AFTER INSTALLATION OF THE SIGN AND LEAVE SIGN COVERED. CONTRACT T200911303 CONTRACTOR SHALL REMOVE SIGN COVERINGS UPON OPENING OF US 301 ROADWAY.
4. AT THE TIME THAT THE ENTIRE US 301 MAINLINE FROM THE MARYLAND STATE LINE TO SR 1 IS READY TO BE OPENED TO PUBLIC TRAFFIC, DELDOT MAY DECIDE TO ALLOW PUBLIC USE OF THE US 301 FACILITY FOR A SHORT PERIOD OF TIME BEFORE STARTING TO COLLECT TOLLS. THE DETERMINATION IF THIS TOLL GRACE PERIOD IS TO BE USED AND ITS DURATION WILL BE MADE BY DELDOT. THE CHANGEABLE MESSAGE SIGN (CMS) SHOWN ON THIS SHEET SHALL BE IMPLEMENTED IF THE TOLL GRACE PERIOD IS USED. DRUMS SHALL BE INSTALLED TO PROTECT THE CMS IN ACCORDANCE WITH PART 6 OF THE DELAWARE MUTCD. THE CMS AND DRUMS PROTECTING THE CMS SHALL BE FURNISHED AND INSTALLED BY THE CONTRACT T200911303 CONTRACTOR.


CONSTRUCTION PHASING LEGEND

- PROPOSED CONSTRUCTION THIS PHASE
- EXISTING SIGN/PROPOSED TEMPORARY SIGN
- TYPE III BARRICADE
- PLASTIC DRUM
- TRAFFIC FLOW ARROW
- PORTABLE P.C.G. SAFETY BARRIER (IF SHAPE)
- PORTABLE IMPACT ATTENUATOR

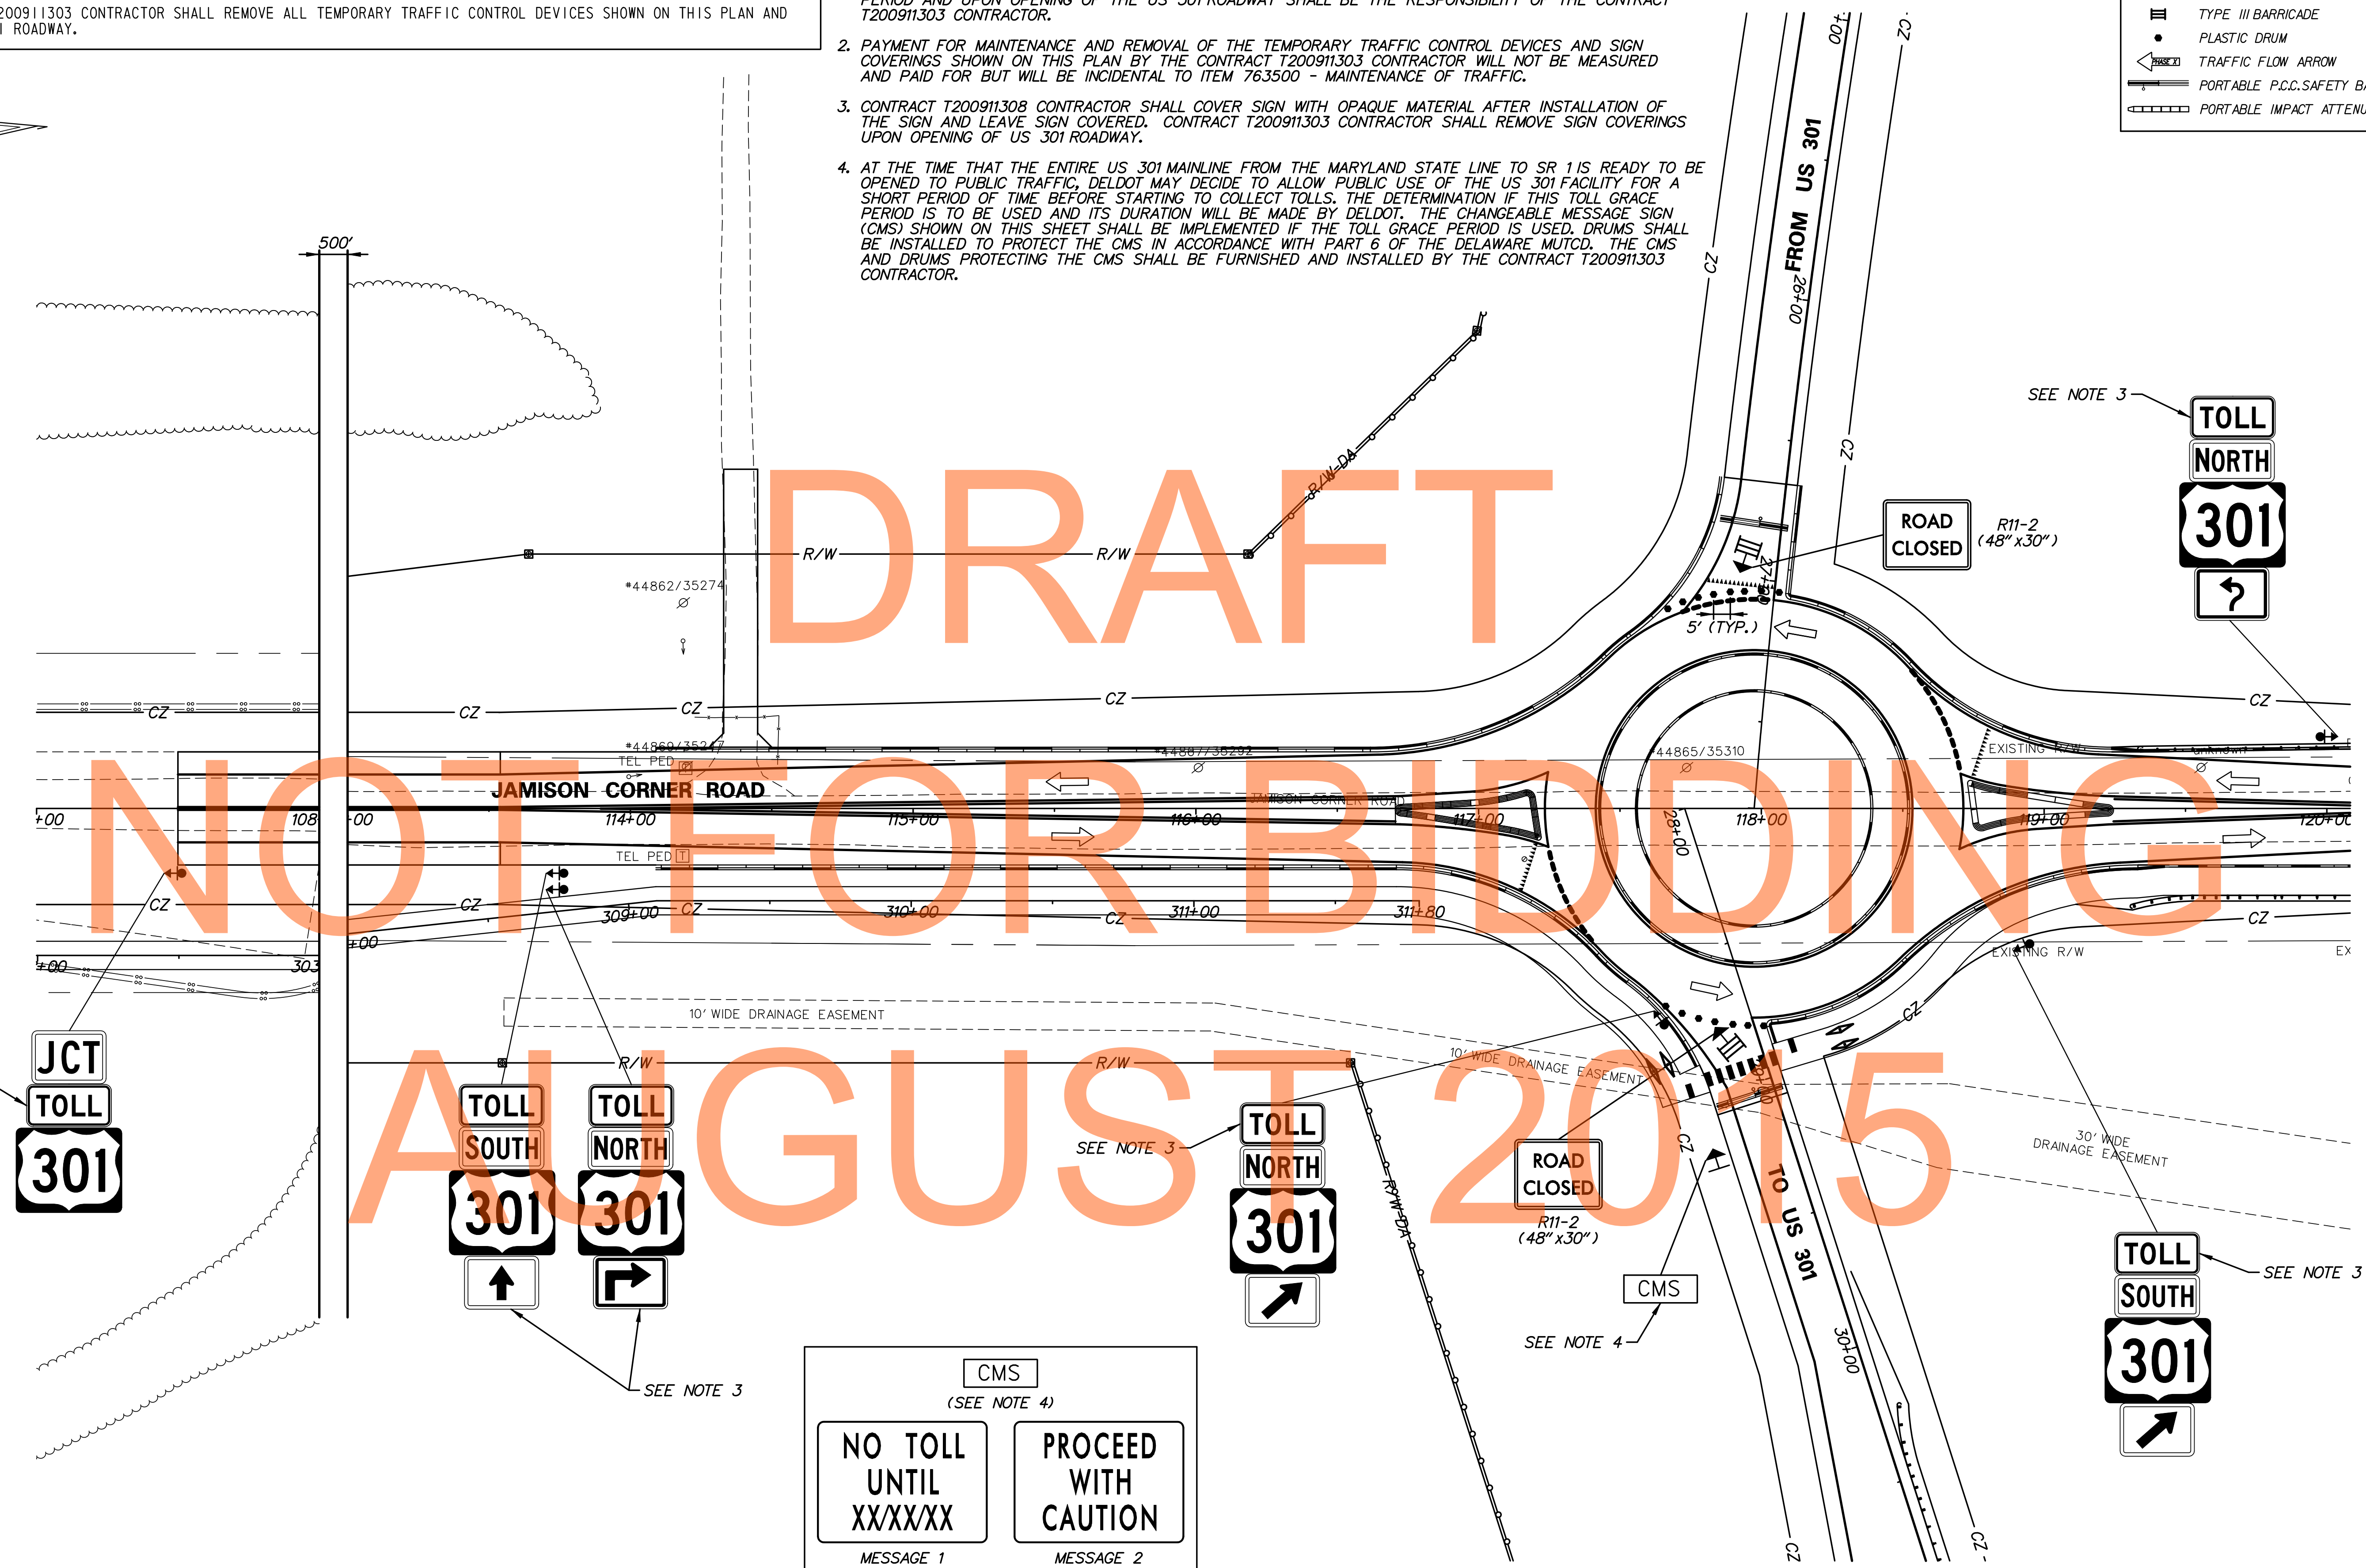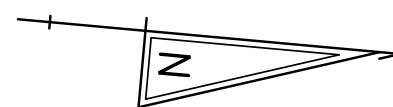

DRAFT
NOT FOR BIDDING
AUGUST 2015

ADDENDUMS / REVISIONS	

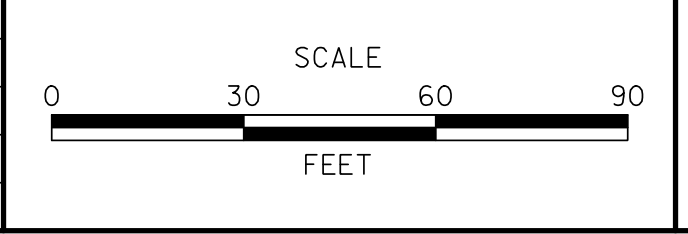

CONTRACT T200911303	BRIDGE NO.
COUNTY NEW CASTLE	DESIGNED BY: J.D.C.
	CHECKED BY: J.D.C.

SEQUENCE OF CONSTRUCTION


- ① THE CONTRACT T200911303 CONTRACTOR SHALL MAINTAIN THE TEMPORARY TRAFFIC CONTROL DEVICES SHOWN ON THIS PLAN INSTALLED BY THE CONTRACT T200911308 CONTRACTOR FOR THE TEMPORARY CLOSURE OF THE US 301 ROADWAY.
- ② THE CONTRACT T200911303 CONTRACTOR SHALL REMOVE ALL TEMPORARY TRAFFIC CONTROL DEVICES SHOWN ON THIS PLAN AND OPEN THE US 301 ROADWAY.

NOTES:

1. THE CONTRACT T200911308 CONTRACTOR SHALL INSTALL TEMPORARY TRAFFIC CONTROL DEVICES TO REMAIN IN PLACE AND SERVE TO TEMPORARILY CLOSE THE NEW US 301 ROADWAY UNTIL ITS OFFICIAL OPENING. MAINTENANCE AND REMOVAL OF THE TEMPORARY TRAFFIC CONTROL DEVICES DURING THE INTERIM CLOSURE PERIOD AND UPON OPENING OF THE US 301 ROADWAY SHALL BE THE RESPONSIBILITY OF THE CONTRACT T200911303 CONTRACTOR.
2. PAYMENT FOR MAINTENANCE AND REMOVAL OF THE TEMPORARY TRAFFIC CONTROL DEVICES AND SIGN COVERINGS SHOWN ON THIS PLAN BY THE CONTRACT T200911303 CONTRACTOR WILL NOT BE MEASURED AND PAID FOR BUT WILL BE INCIDENTAL TO ITEM 763500 - MAINTENANCE OF TRAFFIC.
3. CONTRACT T200911308 CONTRACTOR SHALL COVER SIGN WITH OPAQUE MATERIAL AFTER INSTALLATION OF THE SIGN AND LEAVE SIGN COVERED. CONTRACT T200911303 CONTRACTOR SHALL REMOVE SIGN COVERINGS UPON OPENING OF US 301 ROADWAY.
4. AT THE TIME THAT THE ENTIRE US 301 MAINLINE FROM THE MARYLAND STATE LINE TO SR 1 IS READY TO BE OPENED TO PUBLIC TRAFFIC, DELDOT MAY DECIDE TO ALLOW PUBLIC USE OF THE US 301 FACILITY FOR A SHORT PERIOD OF TIME BEFORE STARTING TO COLLECT TOLLS. THE DETERMINATION IF THIS TOLL GRACE PERIOD IS TO BE USED AND ITS DURATION WILL BE MADE BY DELDOT. THE CHANGEABLE MESSAGE SIGNS (CMS) SHOWN ON THIS SHEET SHALL BE IMPLEMENTED IF THE TOLL GRACE PERIOD IS USED. DRUMS SHALL BE INSTALLED TO PROTECT THE CMSs IN ACCORDANCE WITH PART 6 OF THE DELAWARE MUTCD. THE CMSs AND DRUMS PROTECTING THE CMSs SHALL BE FURNISHED AND INSTALLED BY THE CONTRACT T200911303 CONTRACTOR.


CONSTRUCTION PHASING LEGEND

- PROPOSED CONSTRUCTION THIS PHASE
- EXISTING SIGN/PROPOSED TEMPORARY SIGN
- TYPE III BARRICADE
- PLASTIC DRUM
- TRAFFIC FLOW ARROW
- PORTABLE P.C.G. SAFETY BARRIER (IF SHAPE)
- PORTABLE IMPACT ATTENUATOR

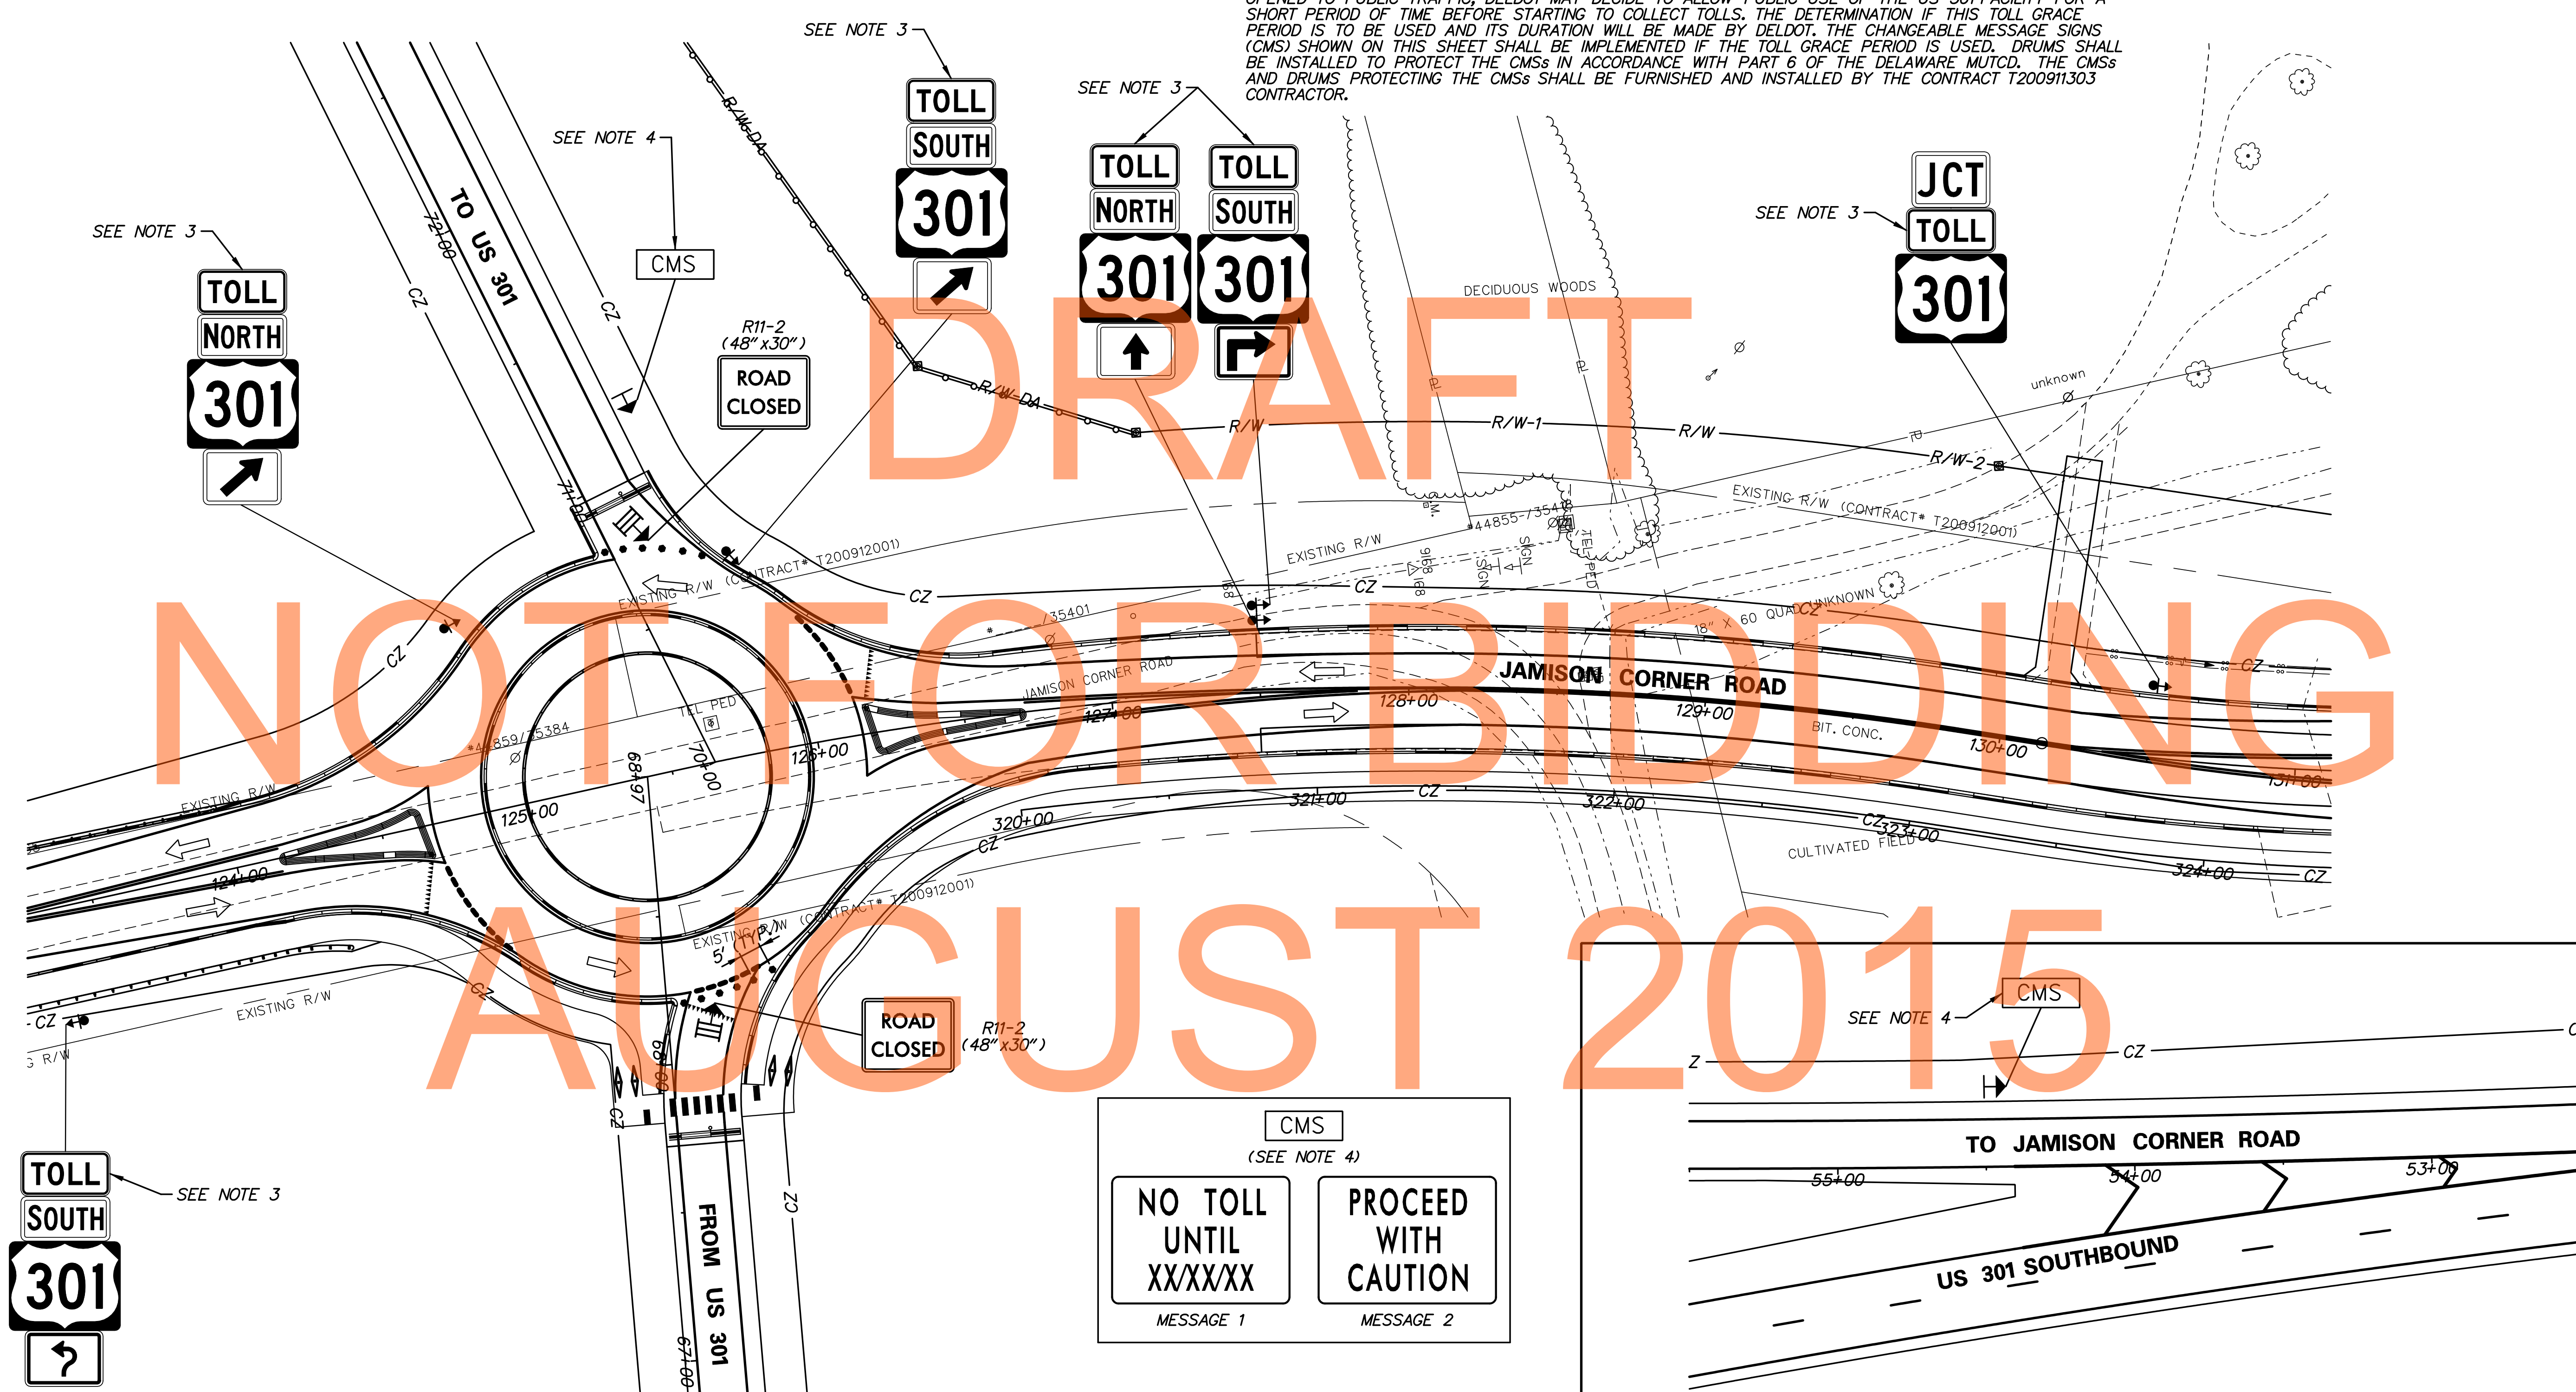


CMS
(SEE NOTE 4)

NO TOLL UNTIL XXXXXX <small>MESSAGE 1</small>	PROCEED WITH CAUTION <small>MESSAGE 2</small>
--------------------------------------------------------	--------------------------------------------------------

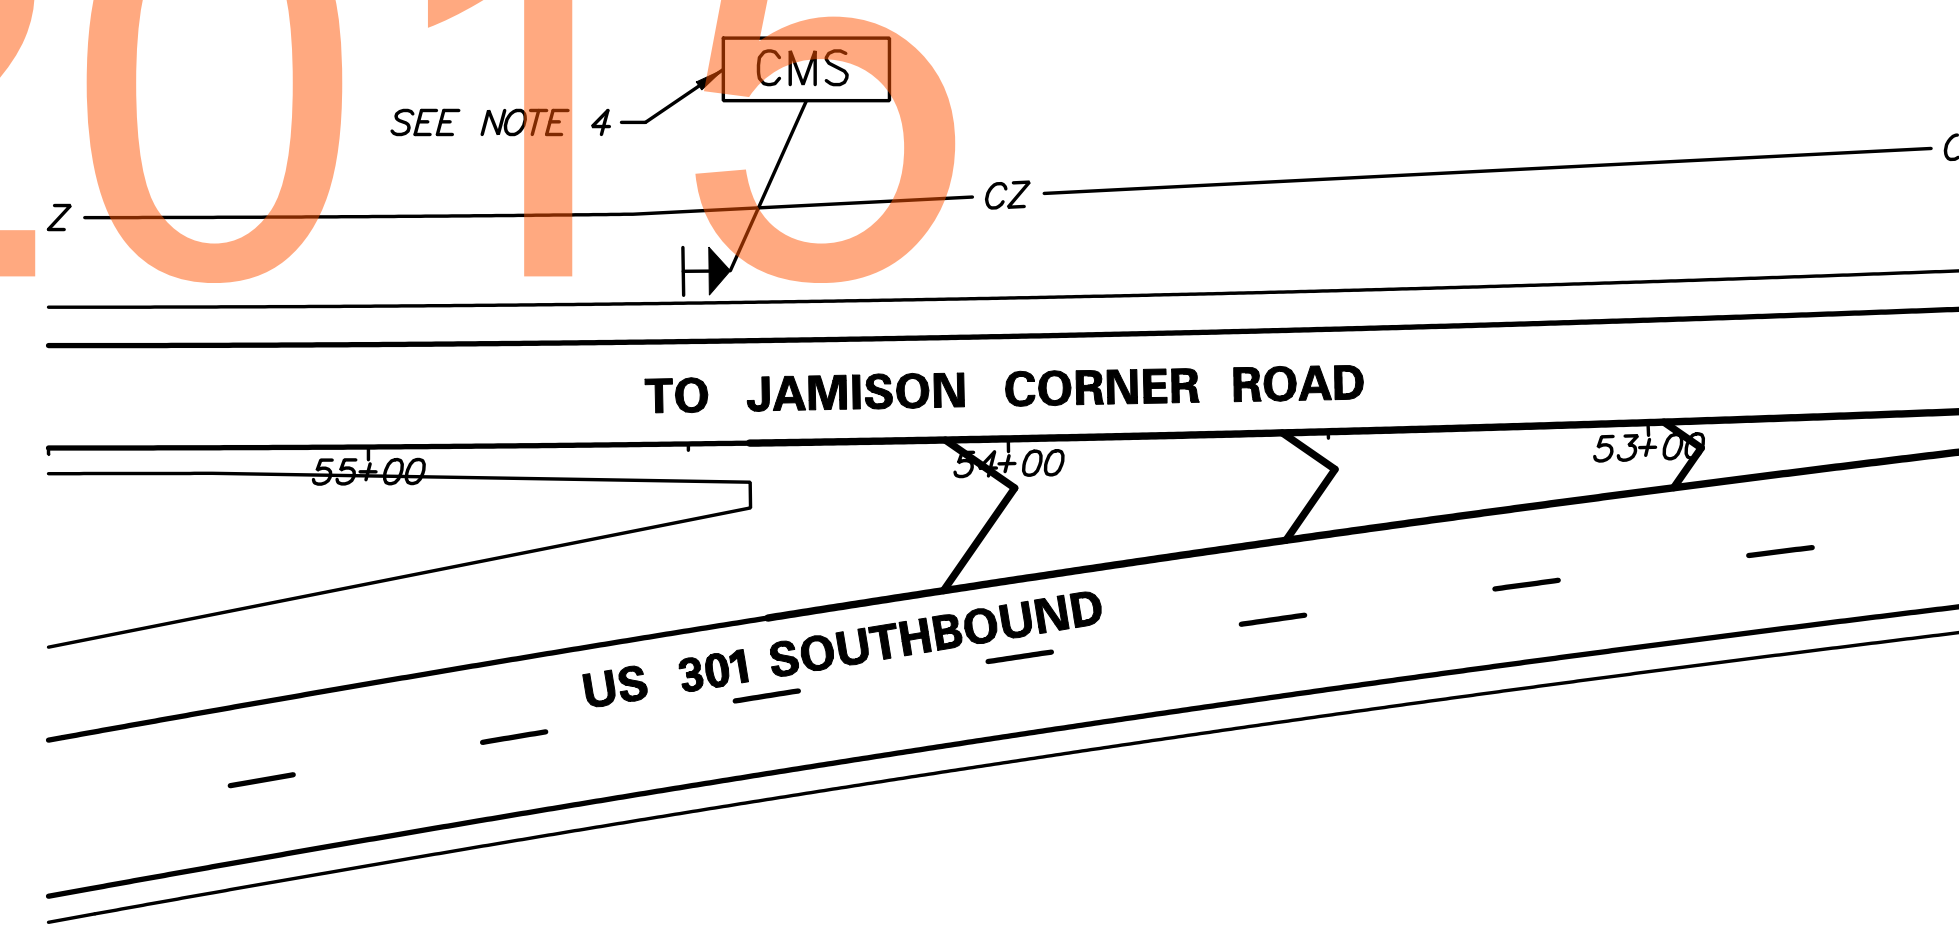

ADDENDUMS / REVISIONS

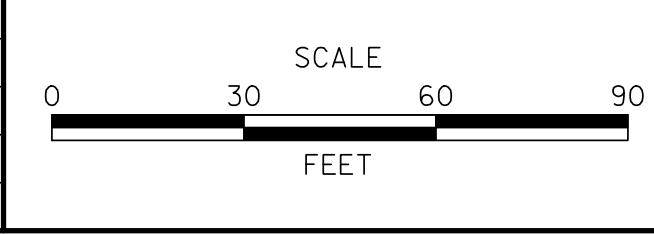

CONTRACT T200911303	BRIDGE NO.	
COUNTY NEW CASTLE	DESIGNED BY:	J.D.C.
	CHECKED BY:	J.D.C.