


Proposed Construction

For information purposes only. Plans subject to change.

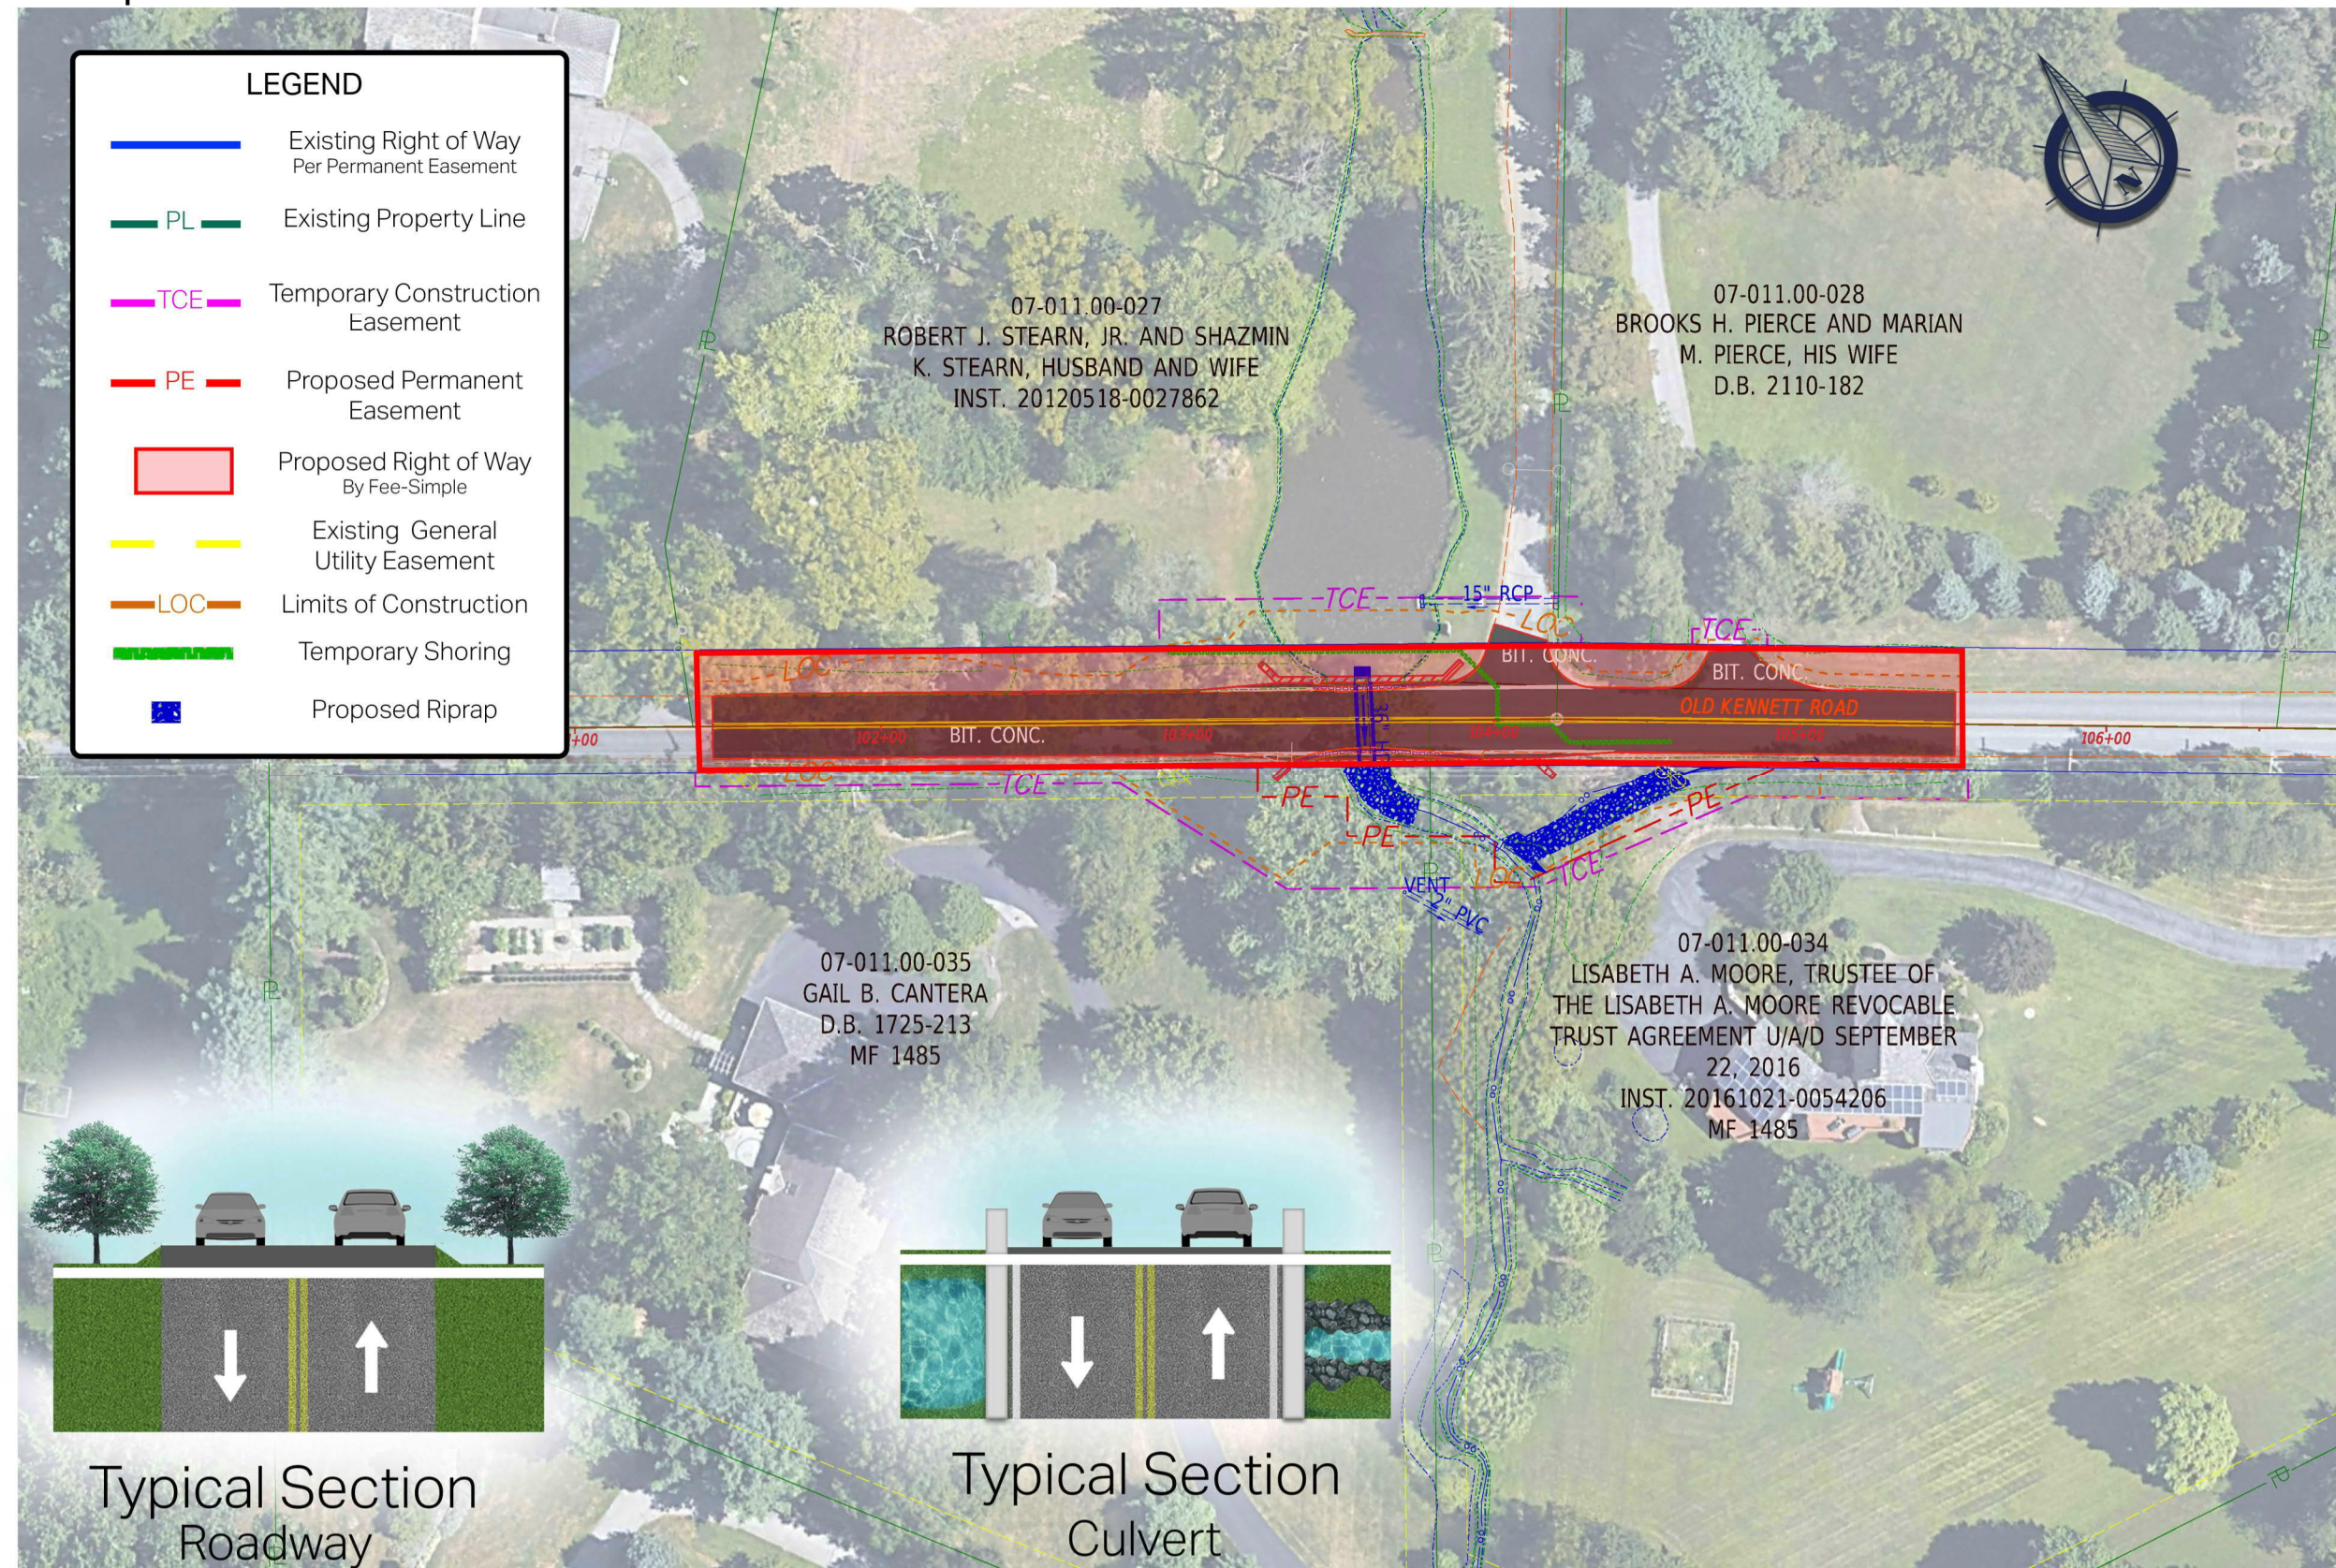

Old Kennett Road Retaining Walls - Wilmington , DE
 Virtual Workshop - April, 2020

