

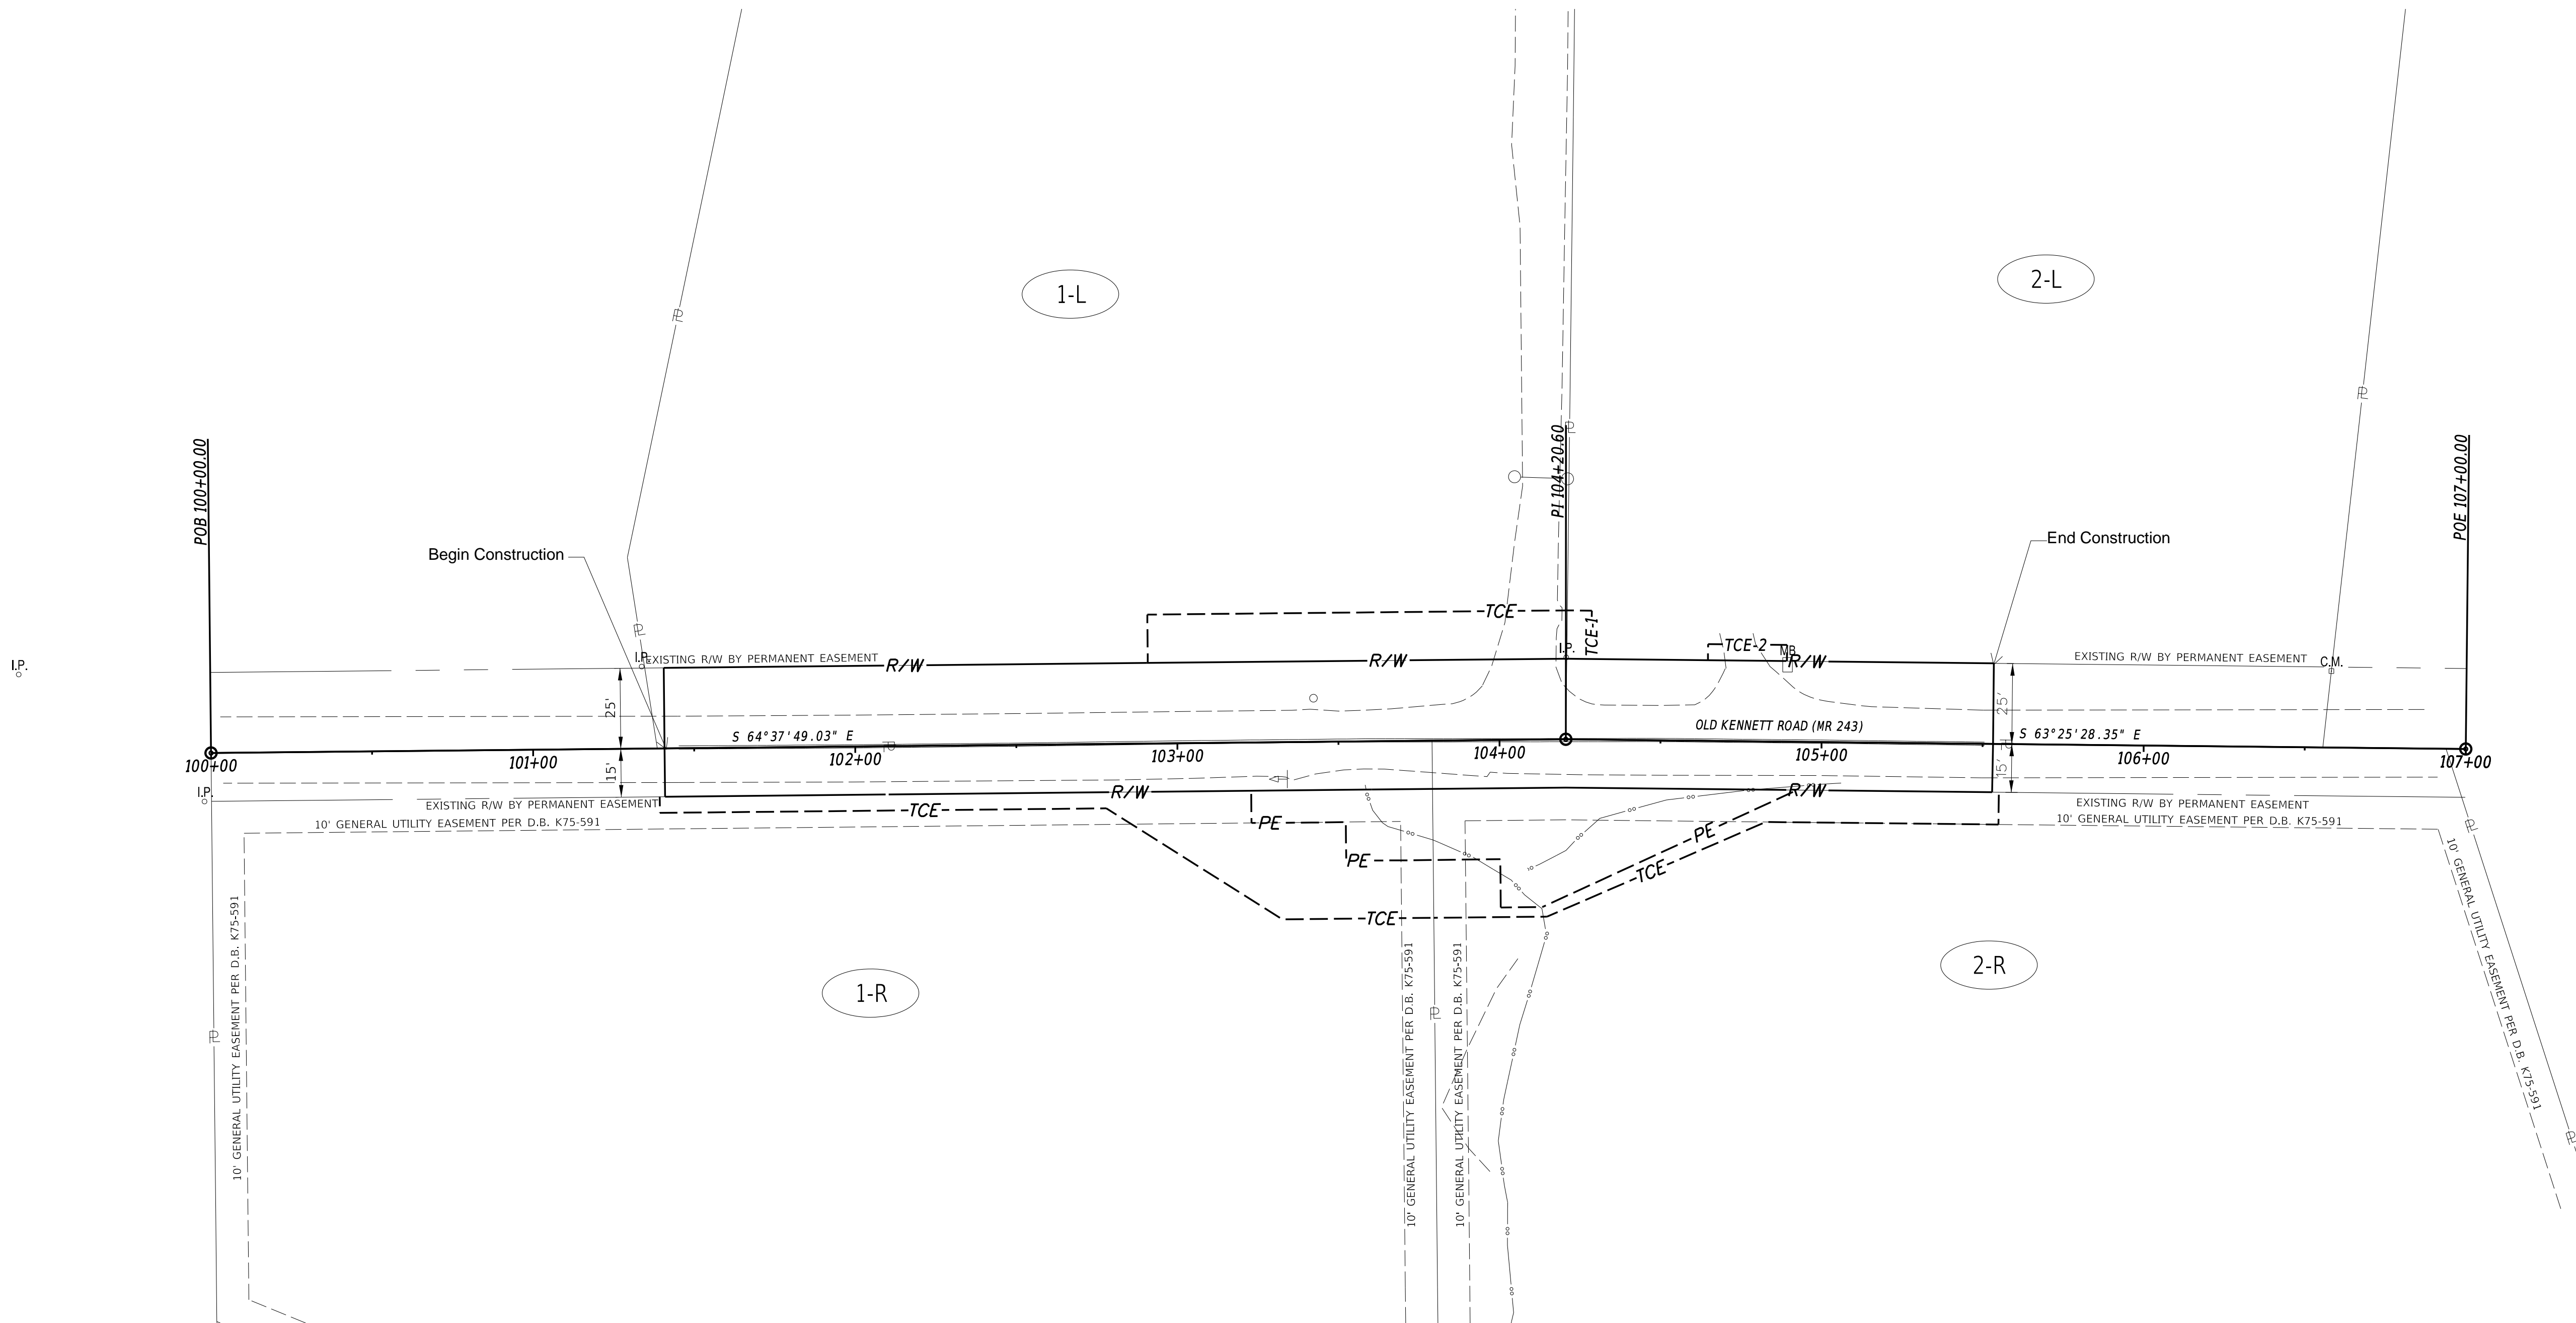


OWNERSHIP OF RECORD			
PARCEL NO.	OWNER NAME	ASSESSMENT NO.	TITLE SOURCE
1-L	ROBERT J. STEARN, JR. AND SHAZMIN K. STEARN, HUSBAND AND WIFE	07-011.00-027	INST. 20120518-0027862
2-L	BROOKS H. PIERCE AND MARIAN M. PIERCE, HIS WIFE	07-011.00-028	D.B. 2110-182
1-R	GAIL B. CANTERA	07-011.00-035	D.B. 1725-213 MF 1485
2-R	LISABETH A. MOORE, TRUSTEE OF THE LISABETH A. MOORE REVOCABLE TRUST AGREEMENT U/A/D SEPTEMBER 22, 2016	07-011.00-034	INST. 20161021-0054206 MF 1485

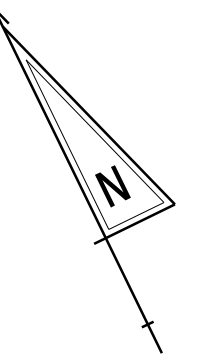

STATES
TIMES
FILES

ADDENDA / REVISIONS

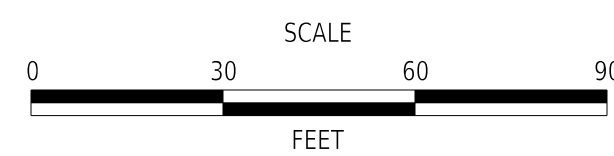

**OLD KENNETT ROAD
RETAINING WALLS**

CONTRACT	BRIDGE NO.	N/A
T201707108	DESIGNED BY:	J. Girafalco
COUNTY	CHECKED BY:	G. Perdick
NEW CASTLE		

RIGHT-OF-WAY MOSAIC

SECTION
AEC
SHEET NO.
30