



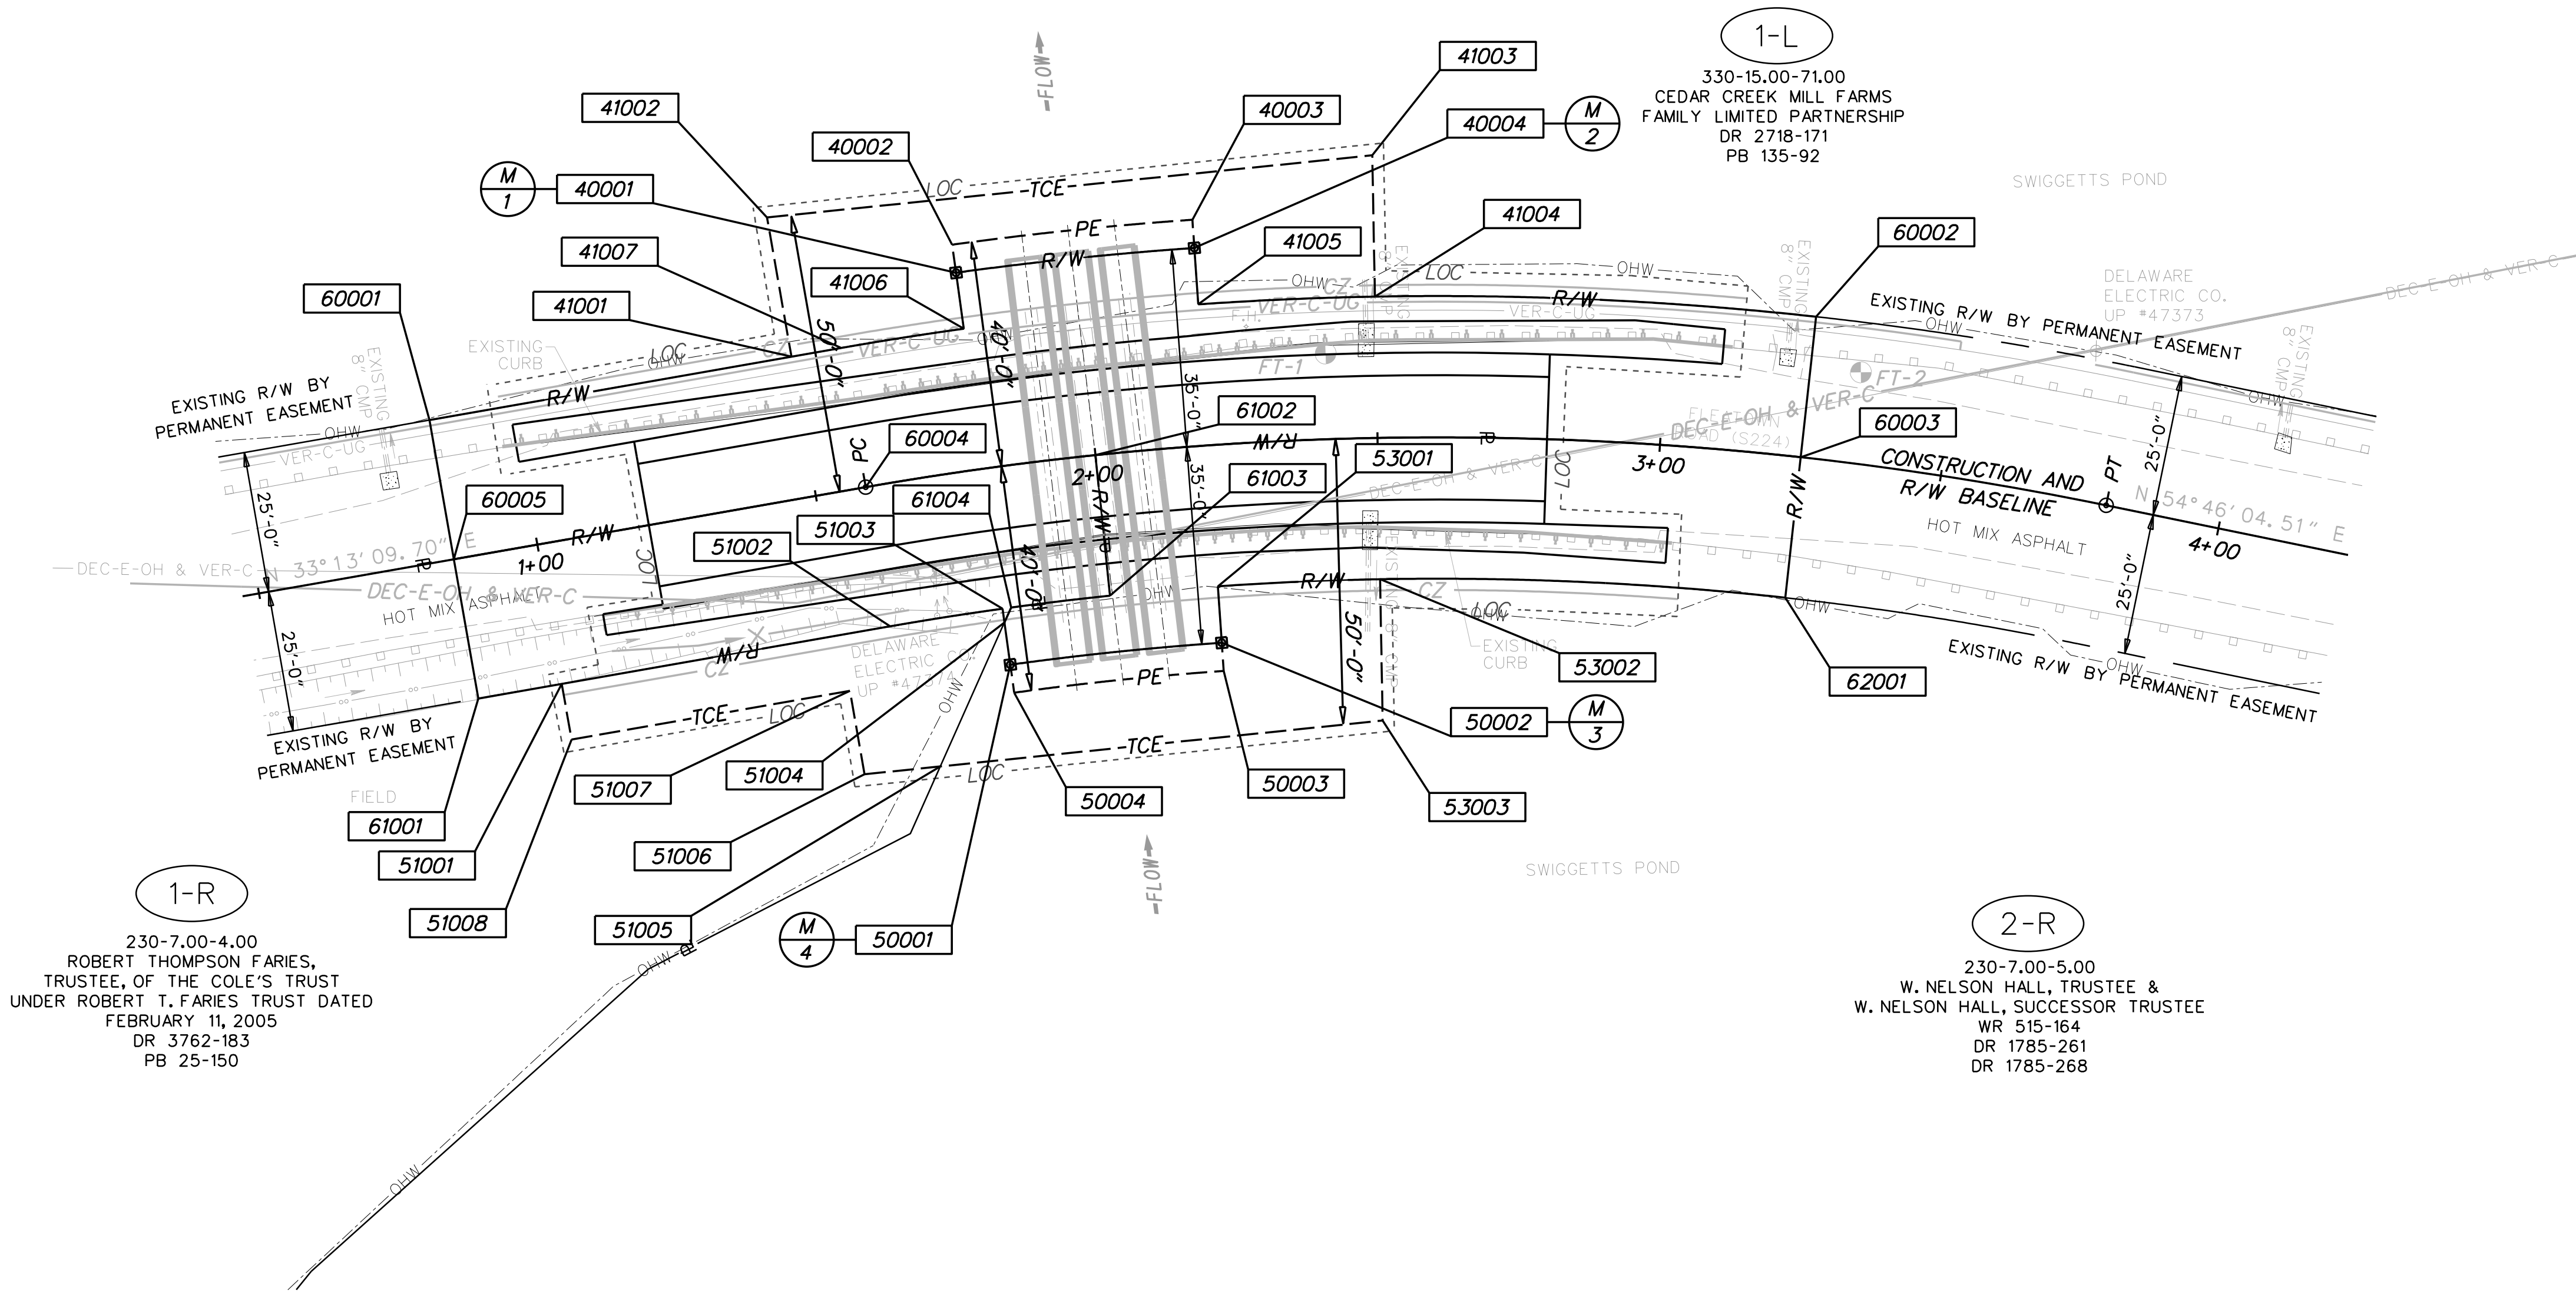


RIGHT-OF-WAY MONUMENT SCHEDULE					
NO.	TYPE	STATION	OFFSET	NORTHING	EASTING
M-1	CAPPED REBAR	1+80.00	-35.00	315963.7787	667433.6449
M-2	CAPPED REBAR	2+20.00	-35.00	315997.5222	667459.2811
M-3	CAPPED REBAR	2+20.00	35.00	315953.3015	667513.5446
M-4	CAPPED REBAR	1+80.00	35.00	315923.3555	667490.7935

NOTE: THE "LOC" AND "TCE" IS THE SAME LINE BUT THE "LOC" IS SHOWN OFFSET 2' FOR CLARITY

PREPARED BY THE CONSULTING FIRM OF NAVARRO & WRIGHT CONSULTING ENGINEERS, INC. 2935 SOUTH DUPONT BLVD SMYRNA, DE 19977 (877) 441-2216 RECOMMENDED _____ DATE _____		RECOMMENDED AS TO ENGINEERING NEED MANAGER, ROW ENGINEERING _____ DATE _____ PROGRAM MANAGER, TEAM SUPPORT _____ DATE _____ TECHNICAL REVIEWER, TEAM SUPPORT _____ DATE _____	
SEAL _____		3-923	

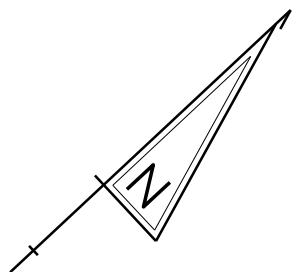

ADDENDUMS / REVISIONS

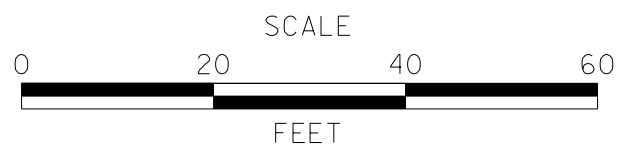

DESIGN-BUILD STATEWIDE
PIPE REPLACEMENT PROJECT
(BR 3-923 ON FLEATOWN ROAD)

CONTRACT	BRIDGE NO.
T201707002	3-923
COUNTY	DESIGNED BY: HLW
SUSSEX	CHECKED BY: KSJ

RIGHT-OF-WAY PLAN

SHEET NO.
12
TOTAL SHTS.
13